


BASEMENT LEVEL 2

SCALE: 1" = 20'-0"

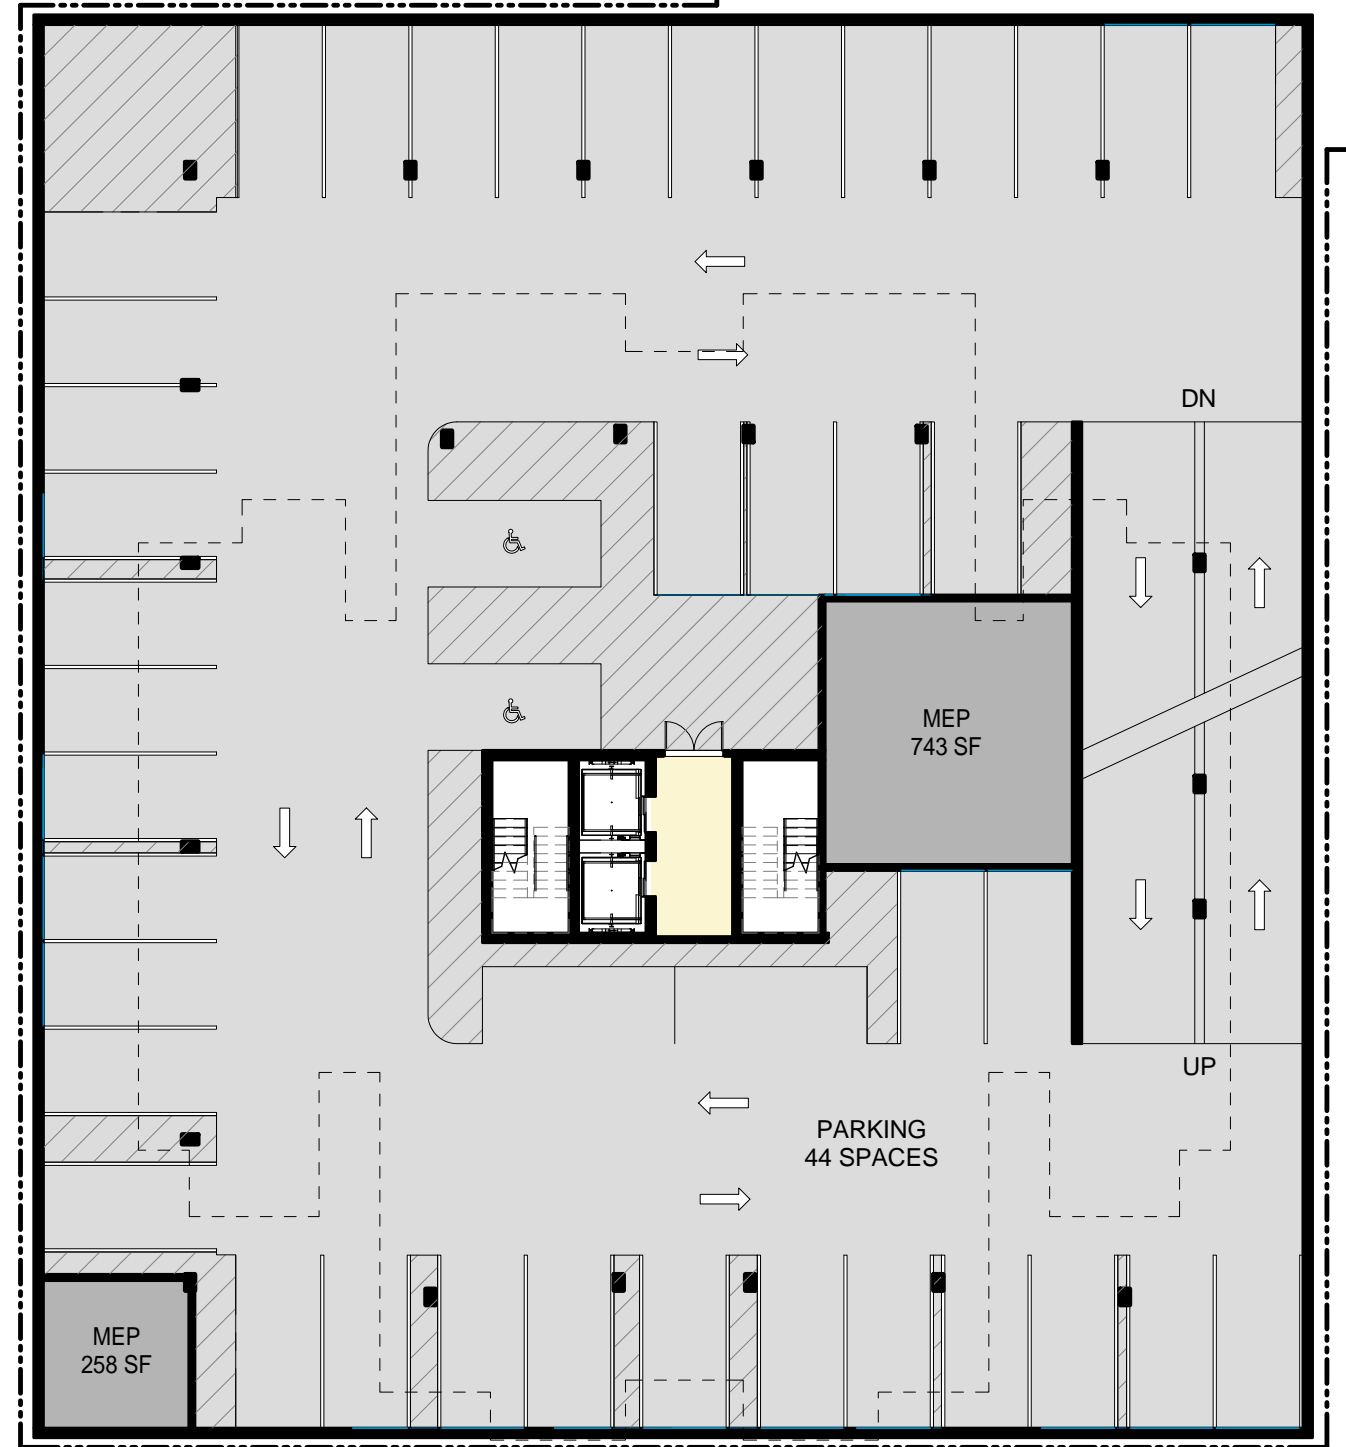


BASEMENT LEVEL 1

SCALE: 1" = 20'-0"



SECOND FLOOR PLAN


SCALE: 1" = 20'-0"

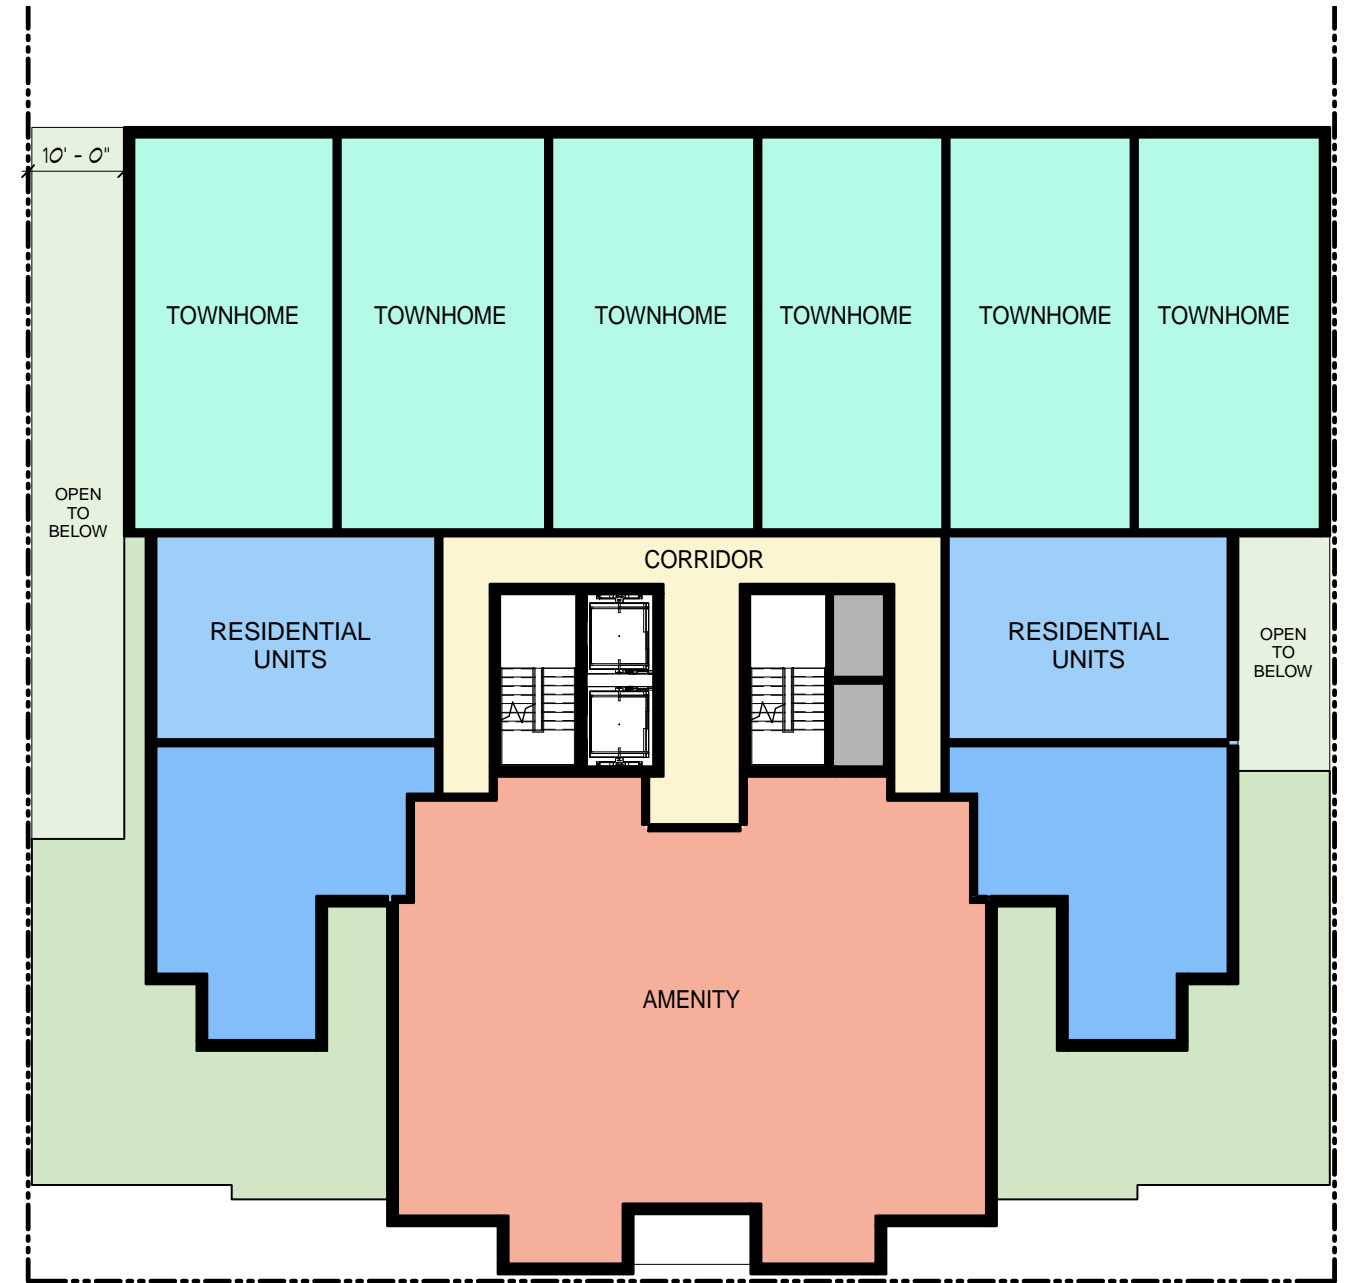




03 - SD LEVEL 3


SCALE: 1" = 20'-0"




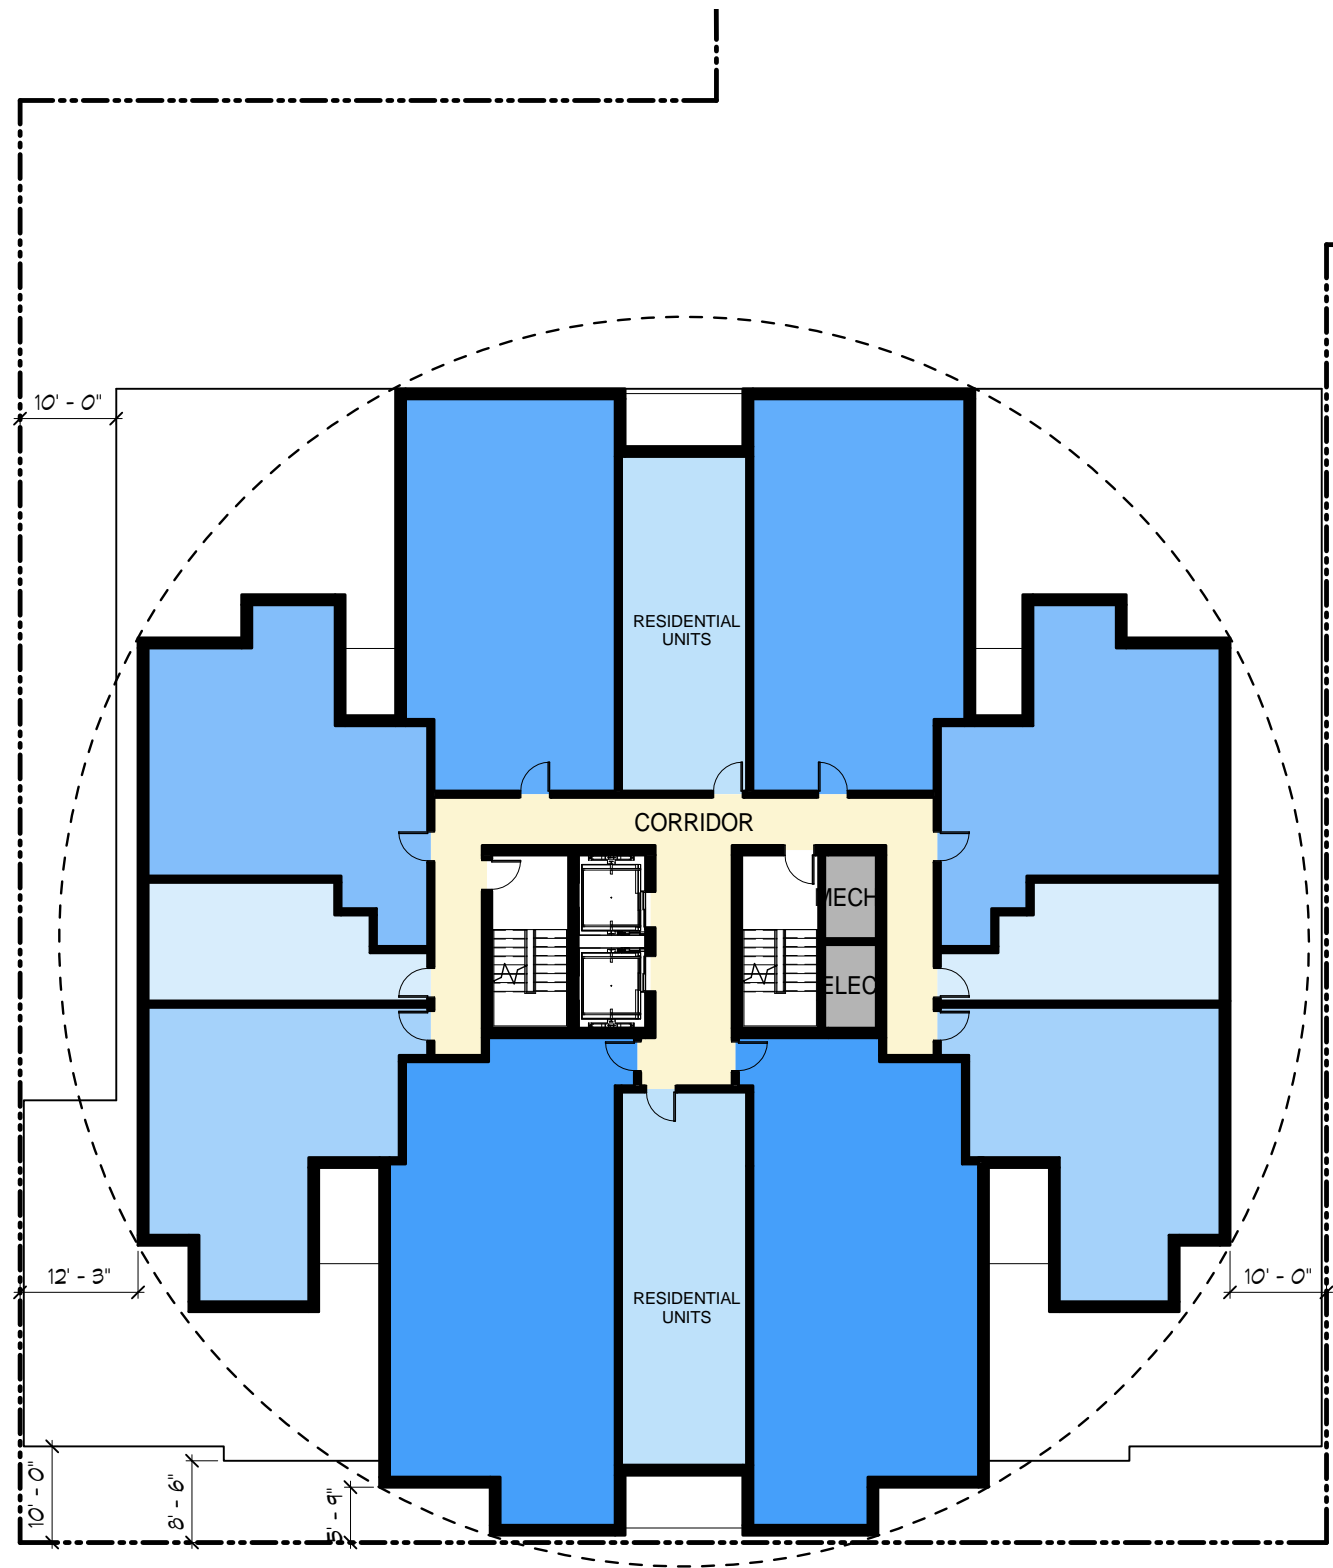

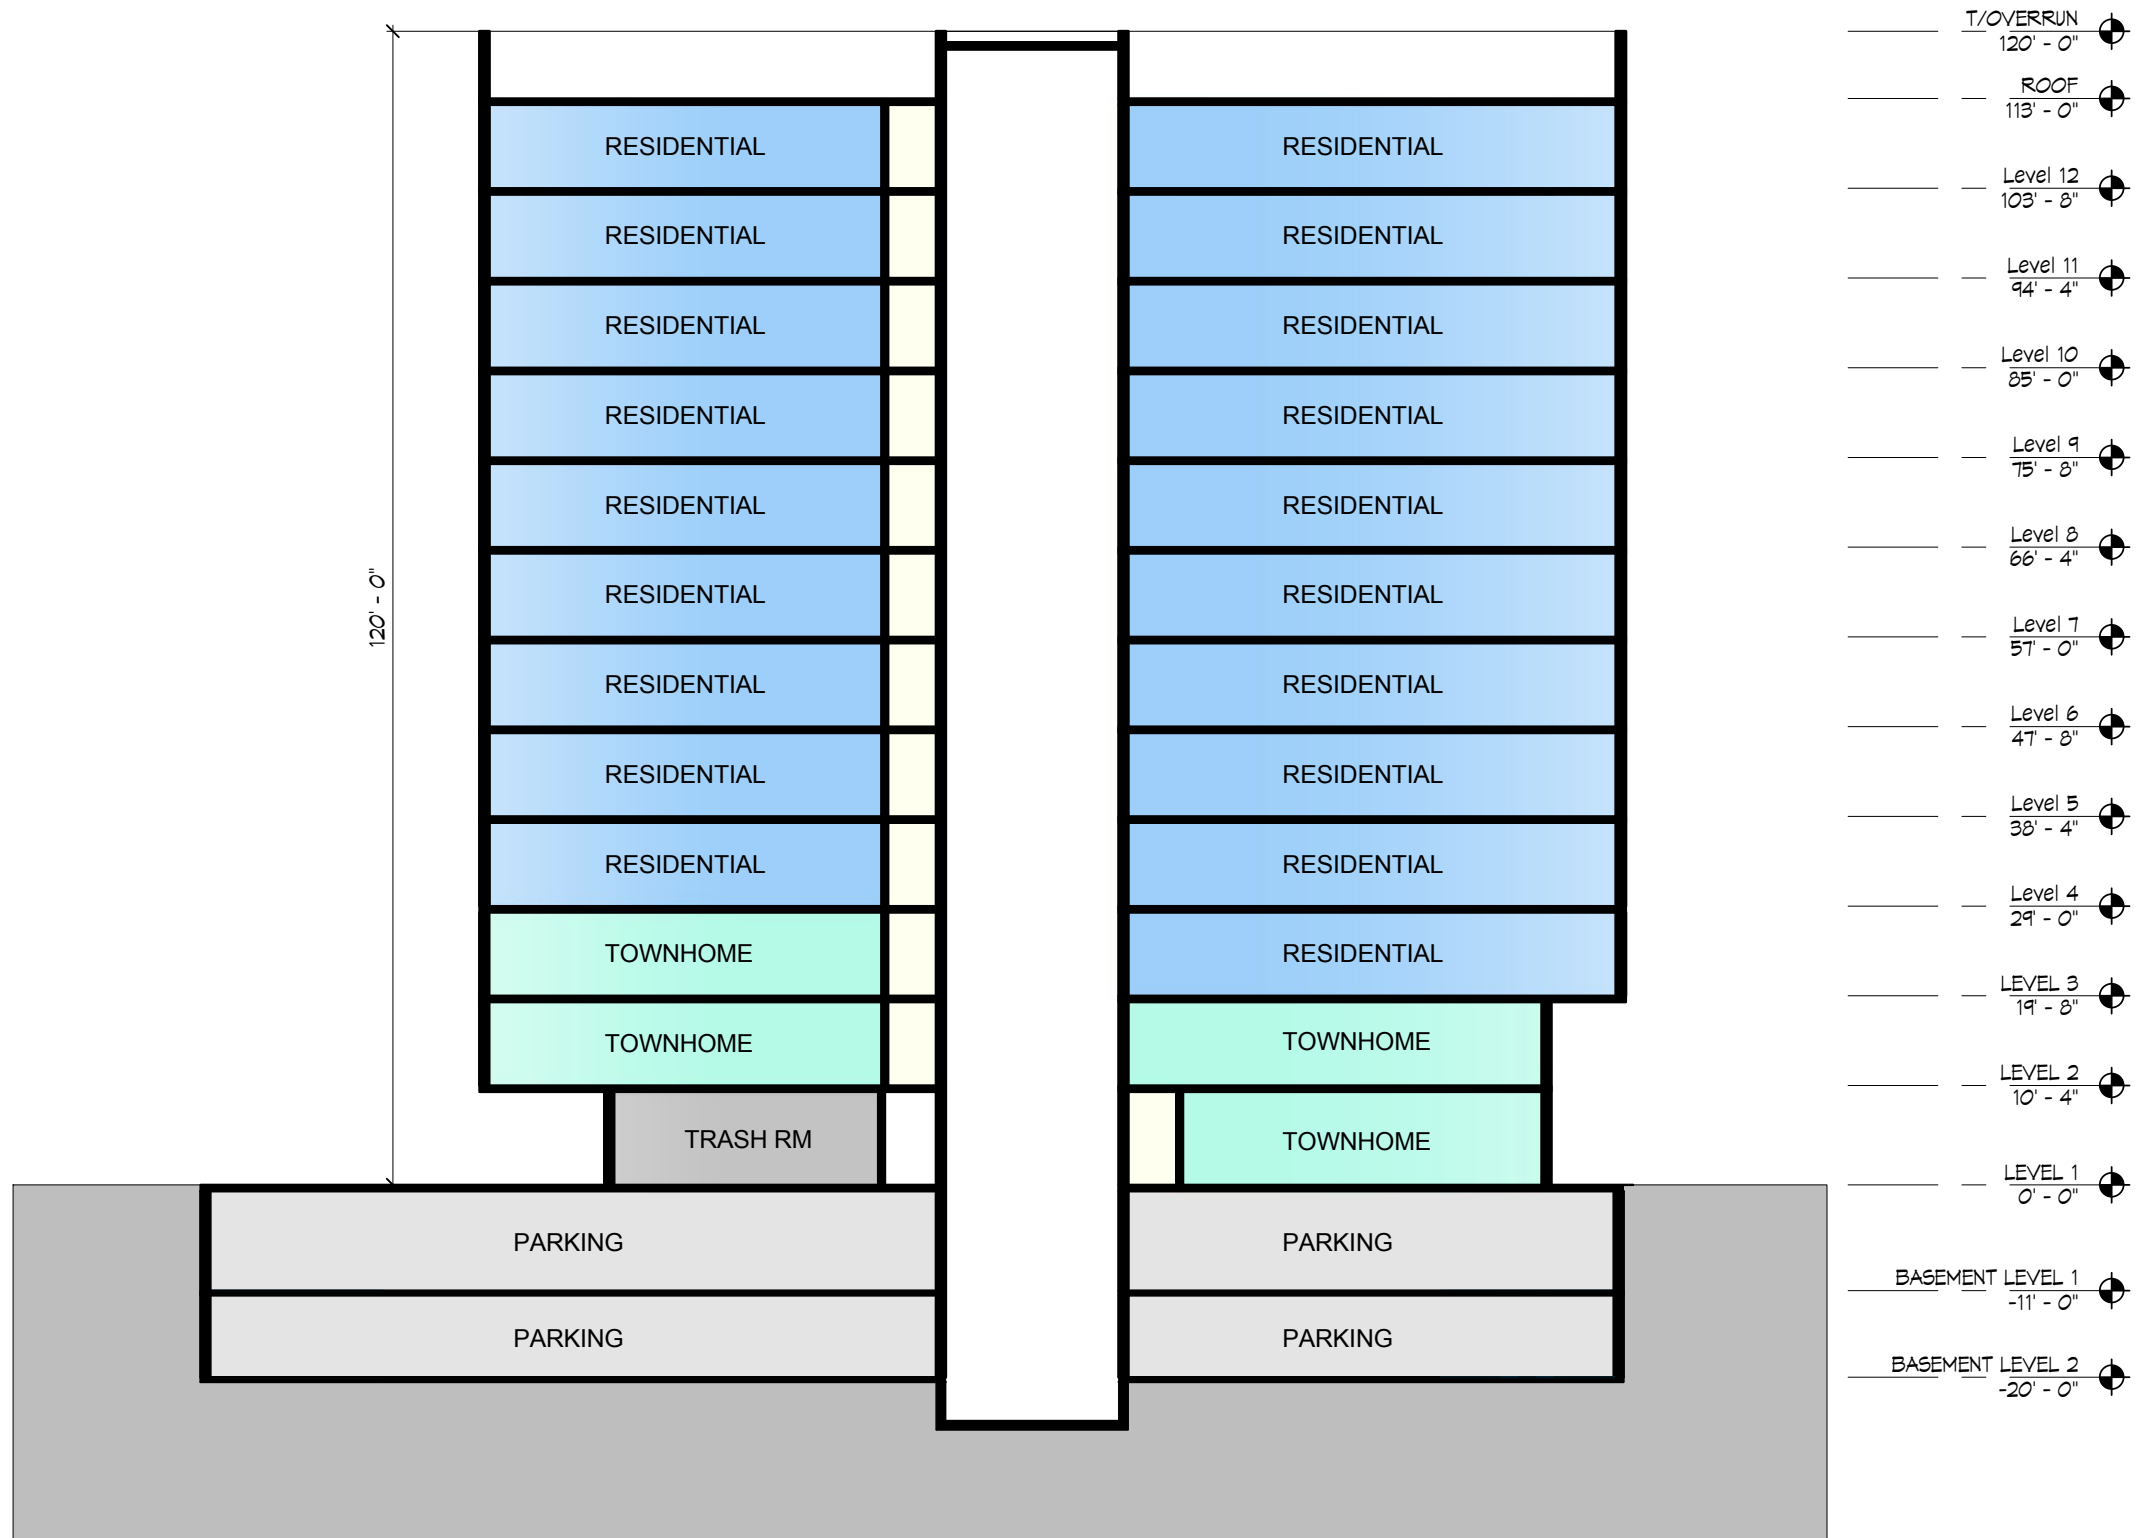


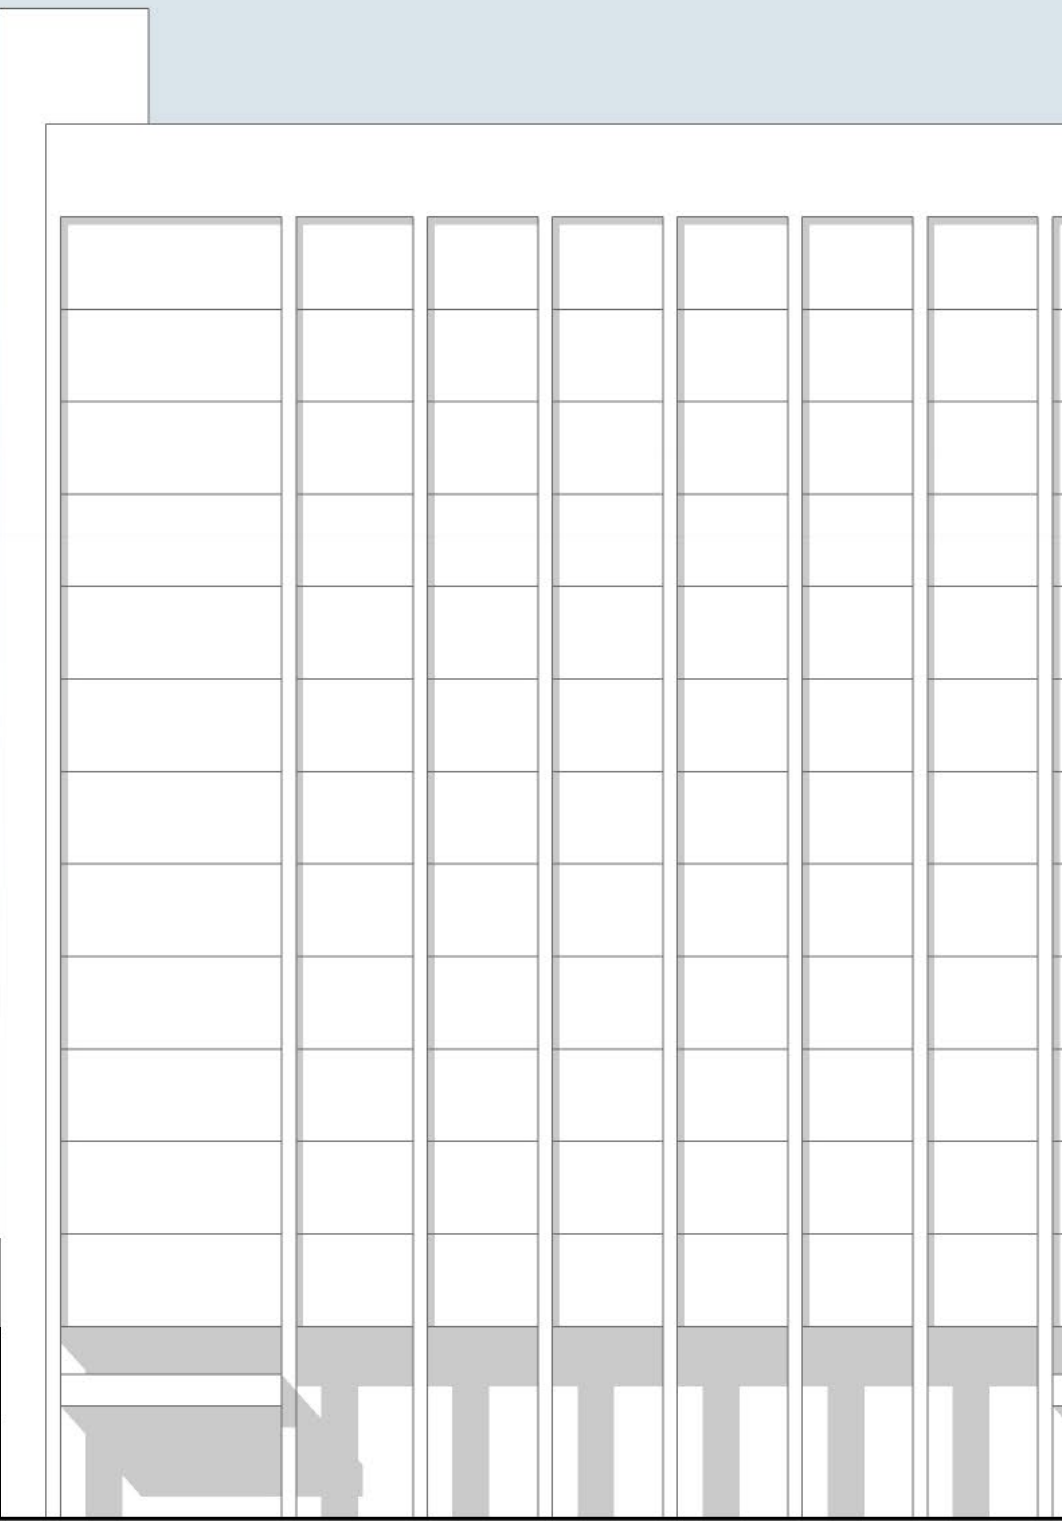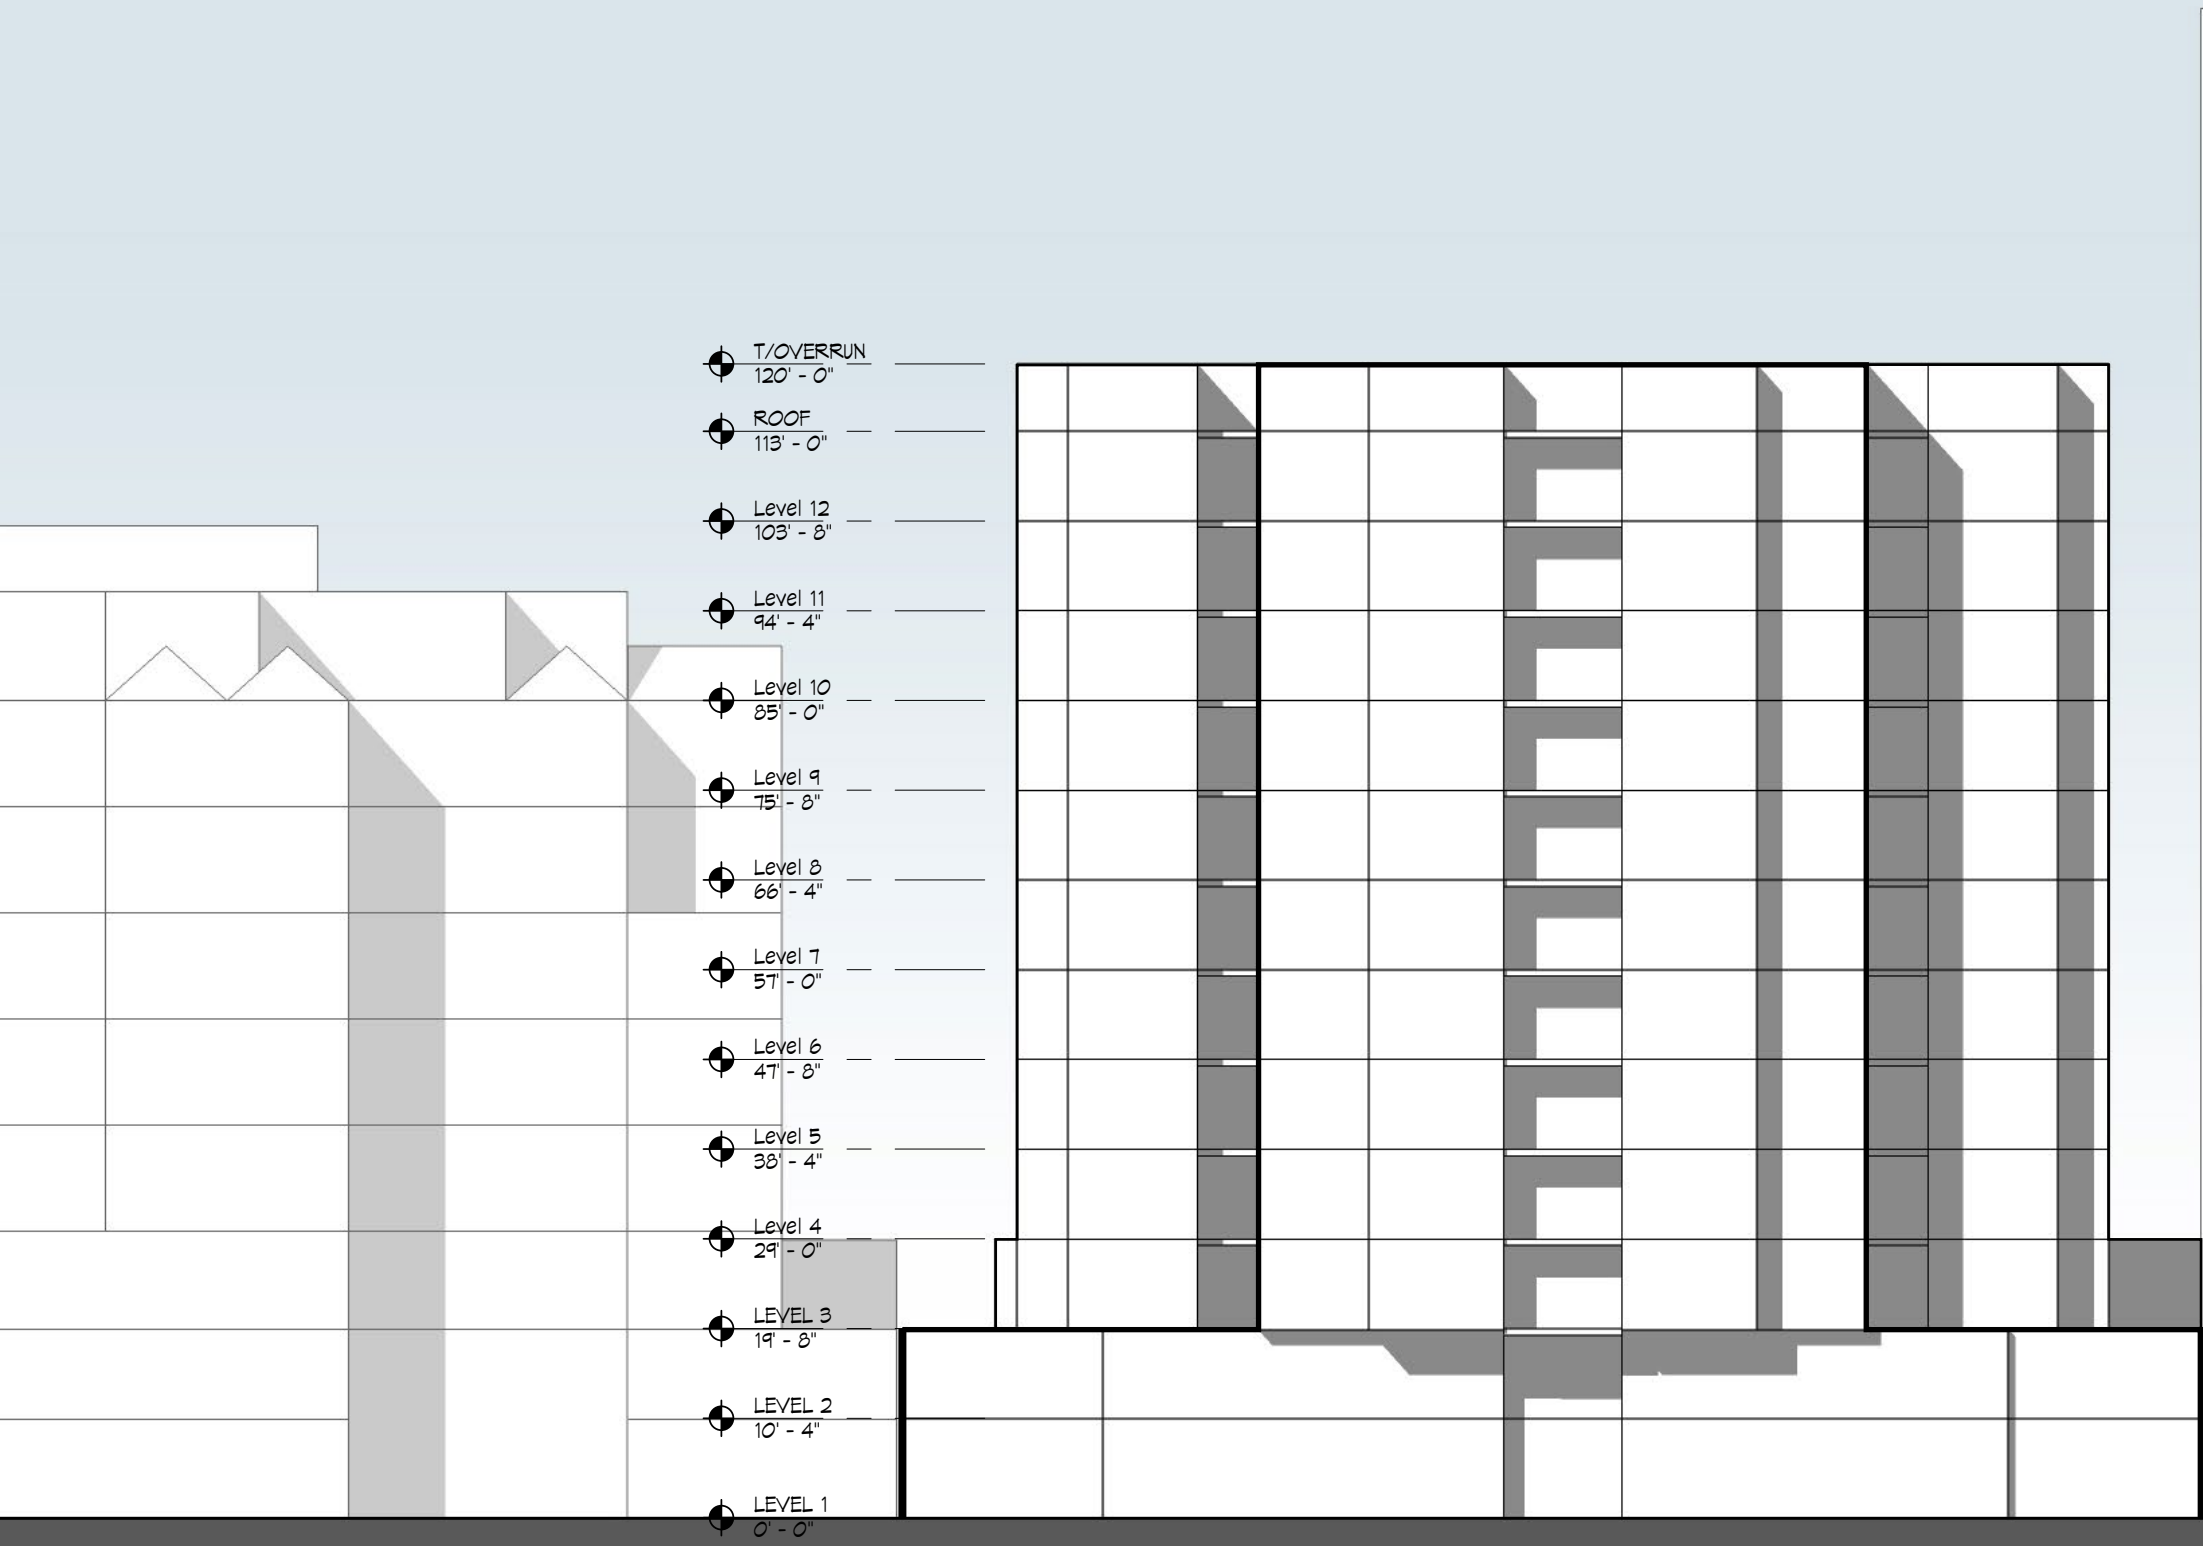

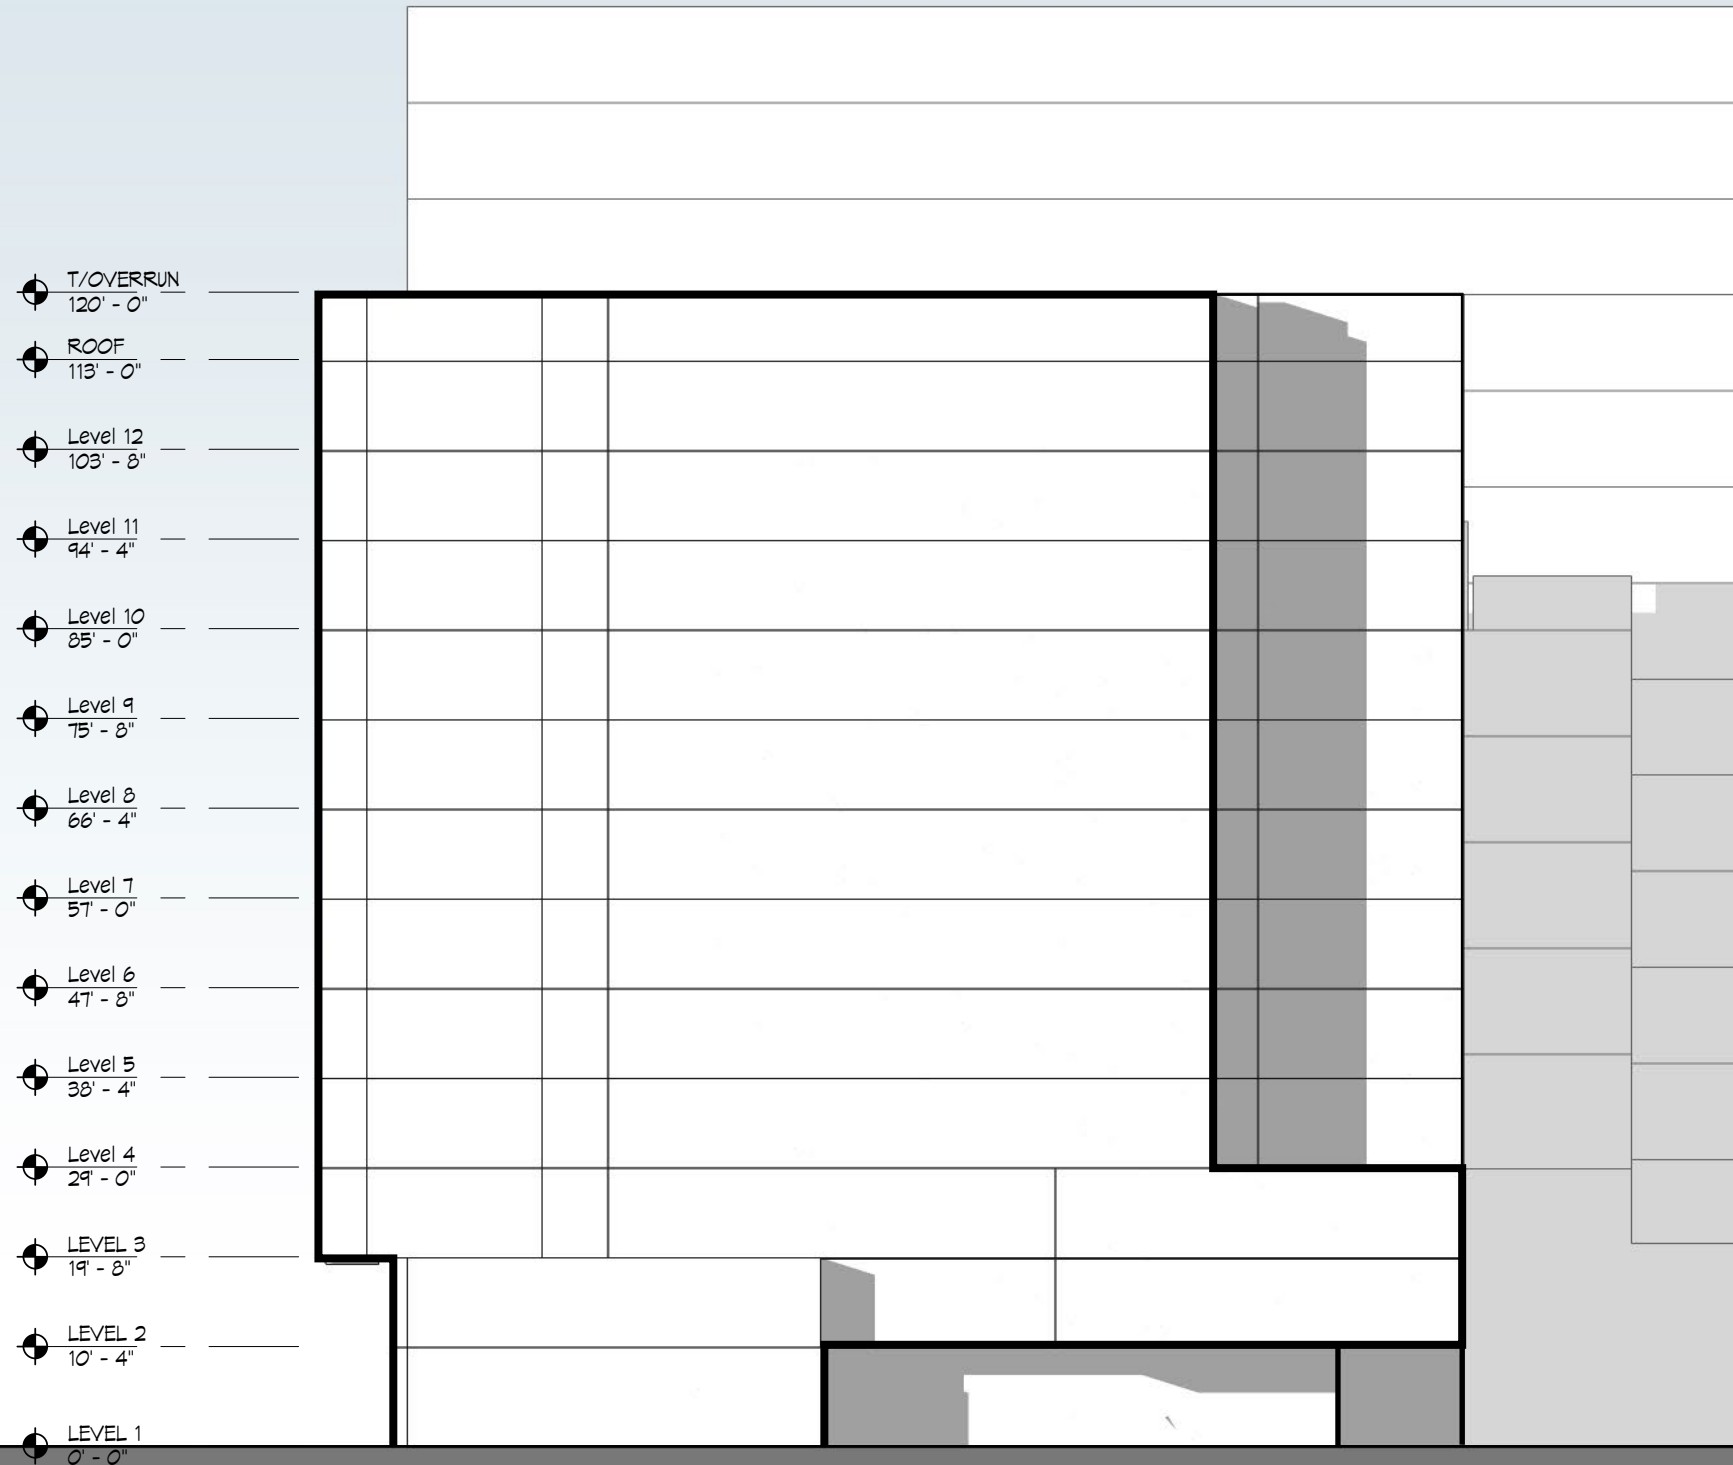

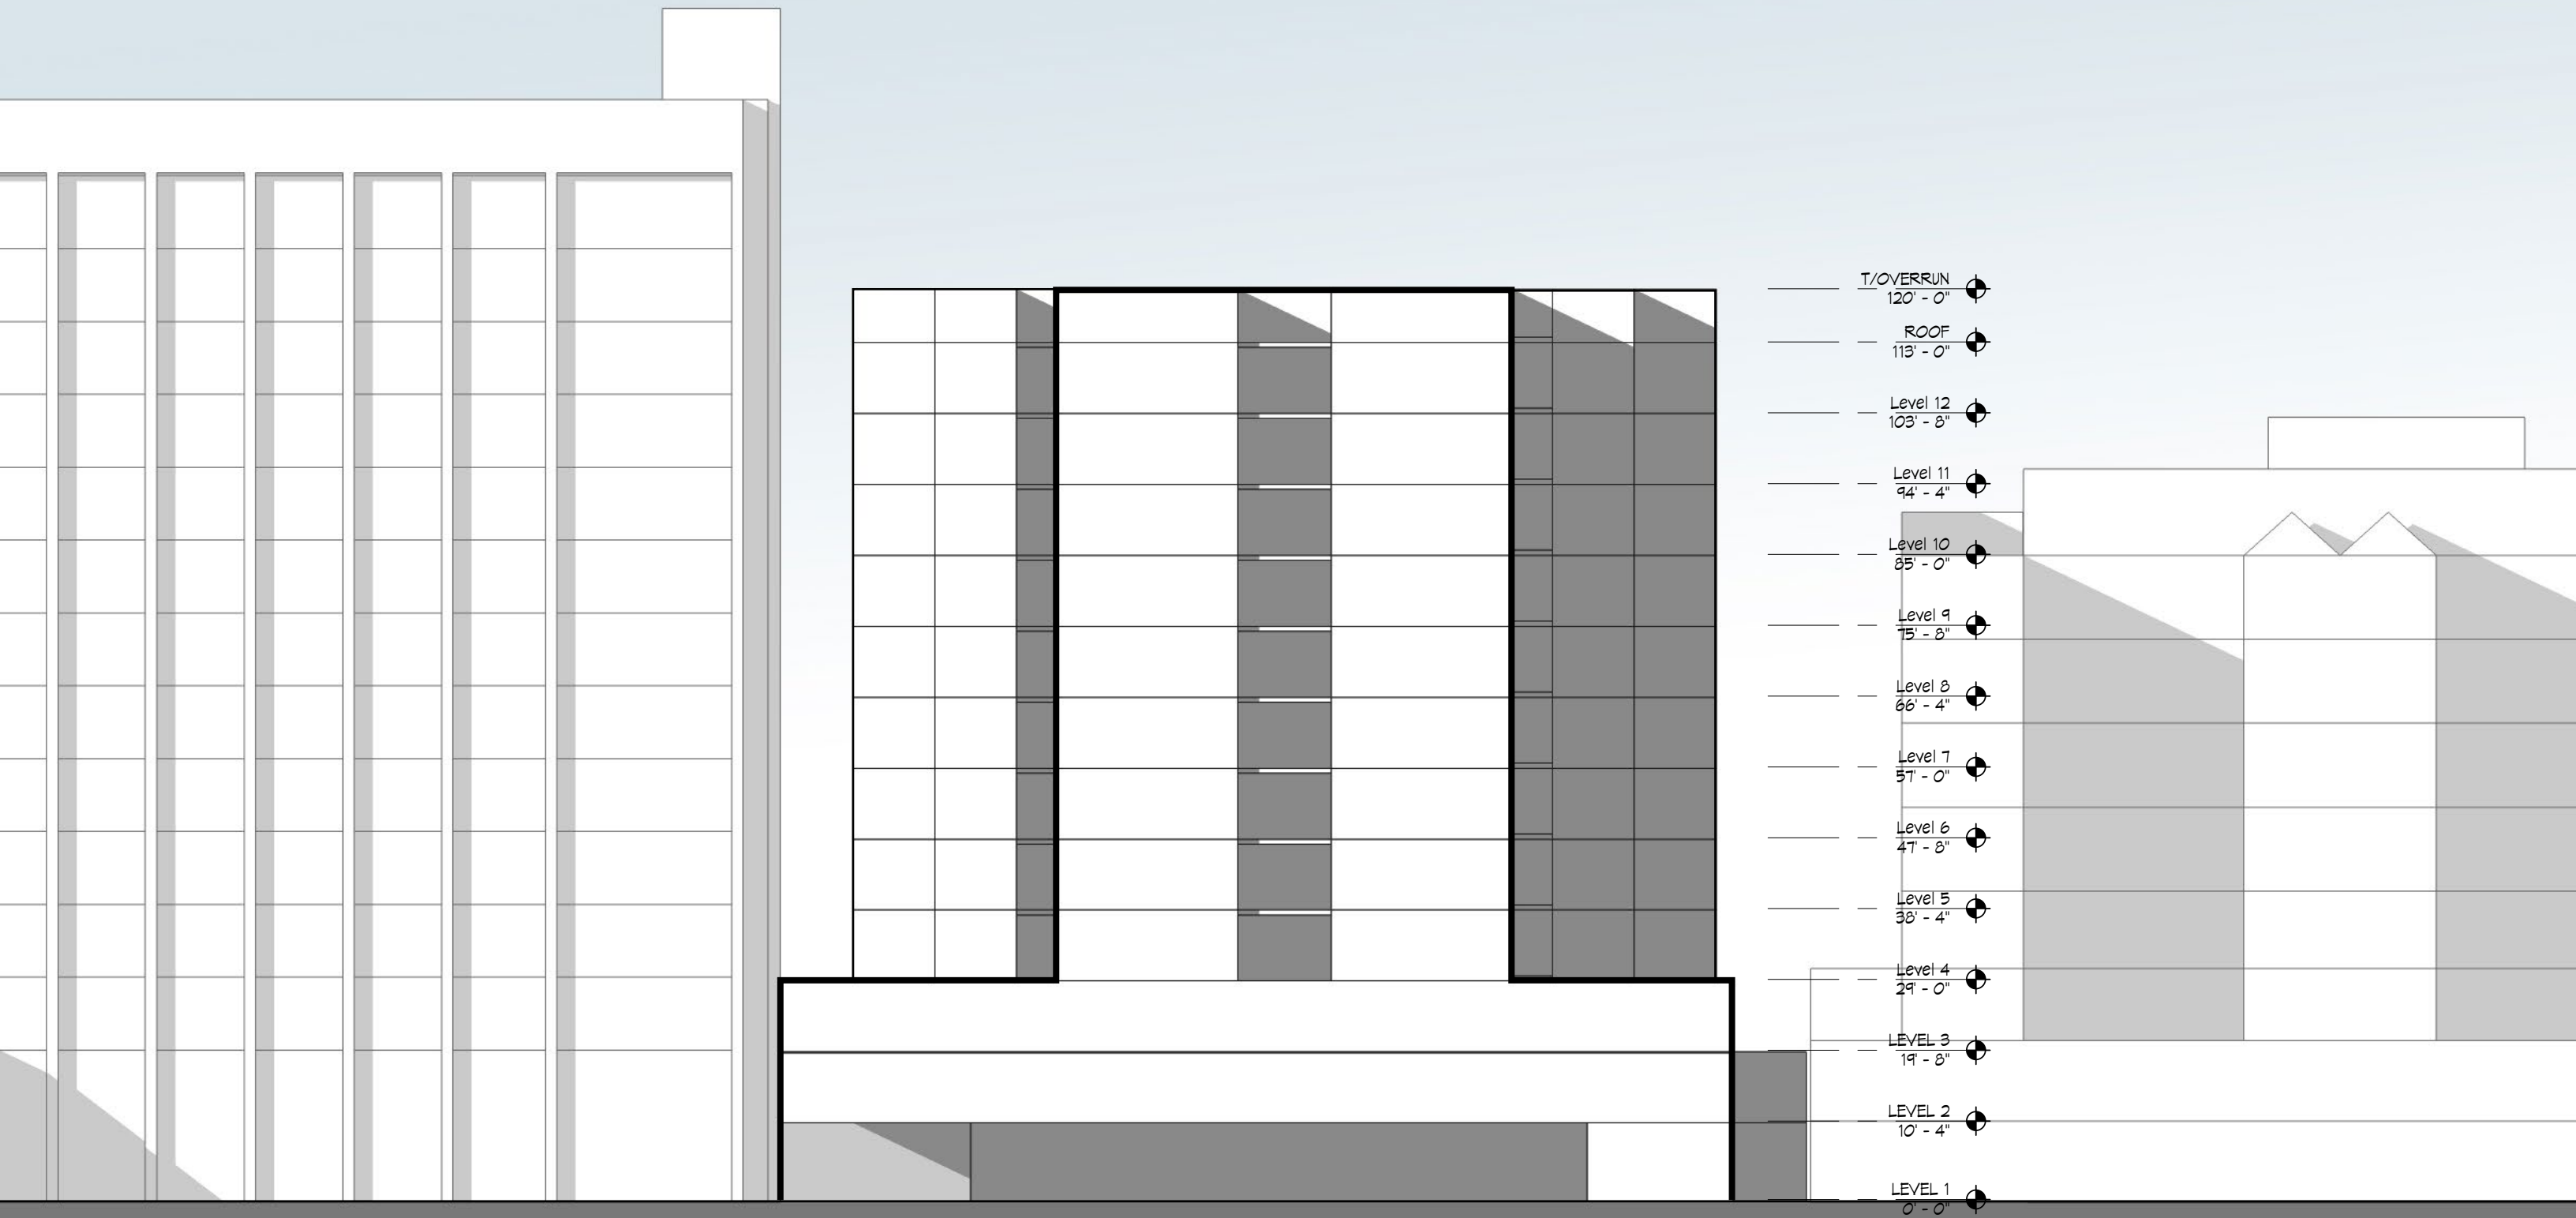

- ⊕ T/OVERRUN
120' - 0"
- ⊕ ROOF
113' - 0"
- ⊕ Level 12
103' - 8"
- ⊕ Level 11
94' - 4"
- ⊕ Level 10
85' - 0"
- ⊕ Level 9
75' - 8"
- ⊕ Level 8
66' - 4"
- ⊕ Level 7
57' - 0"
- ⊕ Level 6
47' - 8"
- ⊕ Level 5
38' - 4"
- ⊕ Level 4
29' - 0"
- ⊕ LEVEL 3
19' - 8"
- ⊕ LEVEL 2
10' - 4"
- ⊕ LEVEL 1
0' - 0"

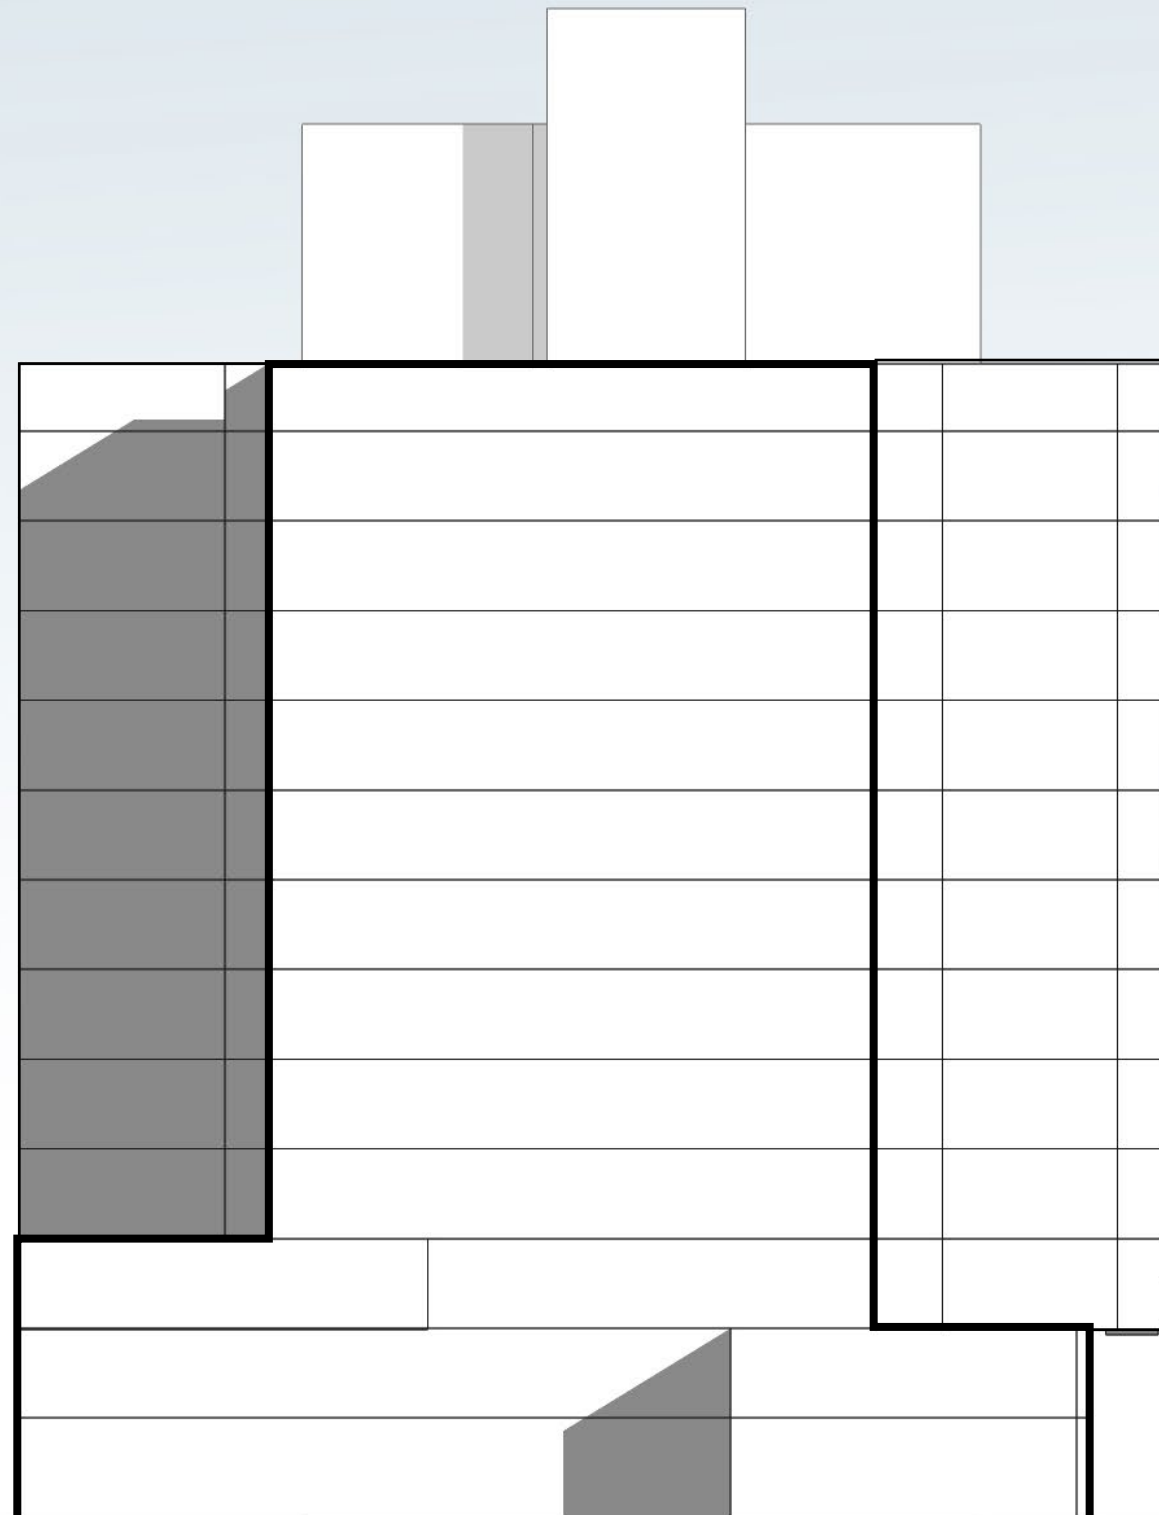



HUB ON CAMPUS
ANN ARBOR

PRELIMINARY MASSING RENDERING
STREET VIEW

10.20.2015





HUB ON CAMPUS
ANN ARBOR


PRELIMINARY MASSING RENDERING
STREET VIEW

10.20.2015





SLOAN PLAZA

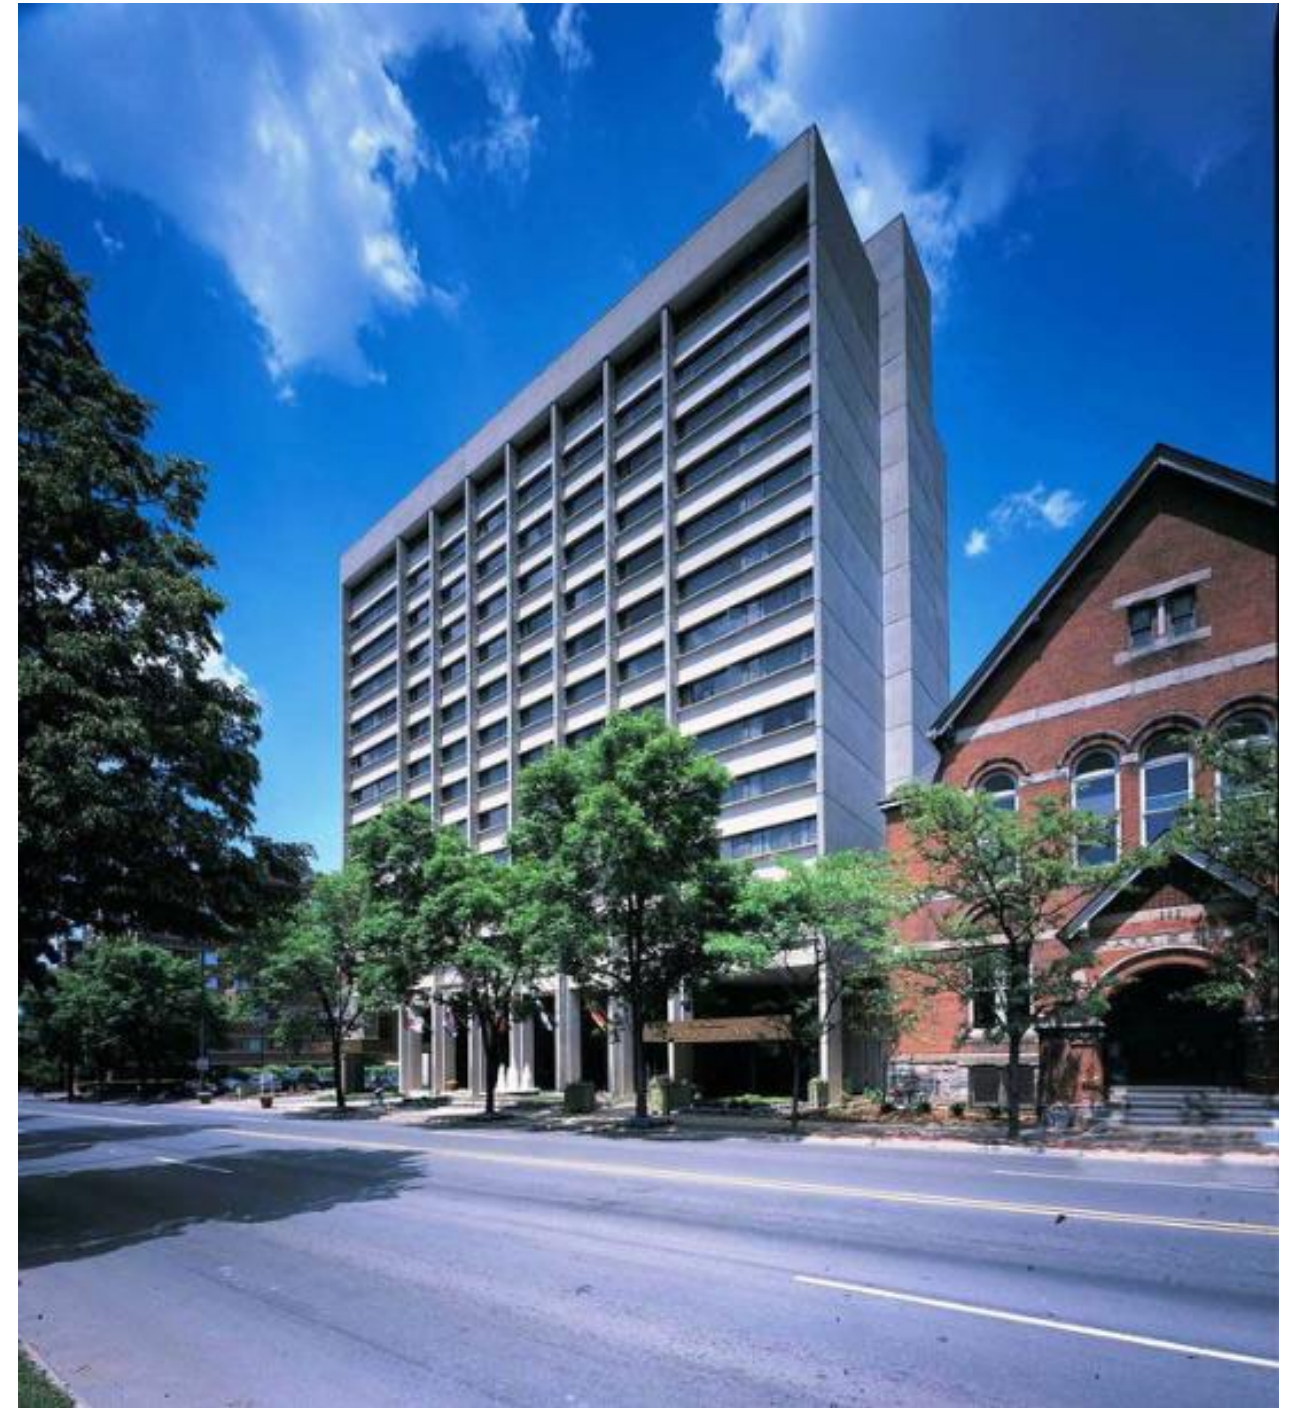

CAMPUS INN



SLOAN PLAZA/
DEVELOPMENT SITE



DEVELOPMENT SITE