

FIRST FLOOR PLAN
 SCALE: 1/8" = 1'-0"


BOWERS ASSOCIATES
 ARCHITECTURE DESIGN
 2400 SOUTH HURON PARKWAY • ANN ARBOR, MI 48104
 P. 734.975.2400 • F. 734.975.2410
 WWW.BOWERSARCH.COM

CONSULTANT + NAME

PROJECT + INFORMATION
HOTEL DEVELOPMENT
 2800 JACKSON AVENUE
 ANN ARBOR, MICHIGAN

PROJECT + NUMBER
18-226


ISSUE + DATE
 17 DEC 2018 REZN/ SPA
 29 JAN 2019 REV
 27 FEB 2019 SP REVIEW
 22 AUG 2019 SP REV.
 05 DEC 2019 SP REV.

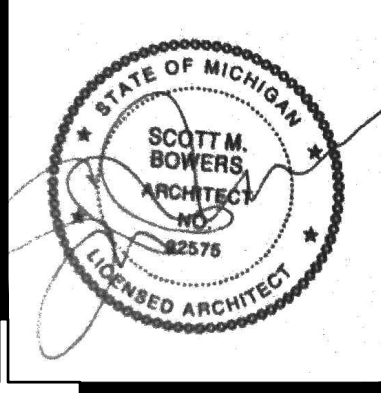


SHEET + TITLE
 FIRST FLOOR PLAN
 1720301MAST.DWG

SHEET + NUMBER
A1.00

© copyright 2018 Bowers Associates, Inc.

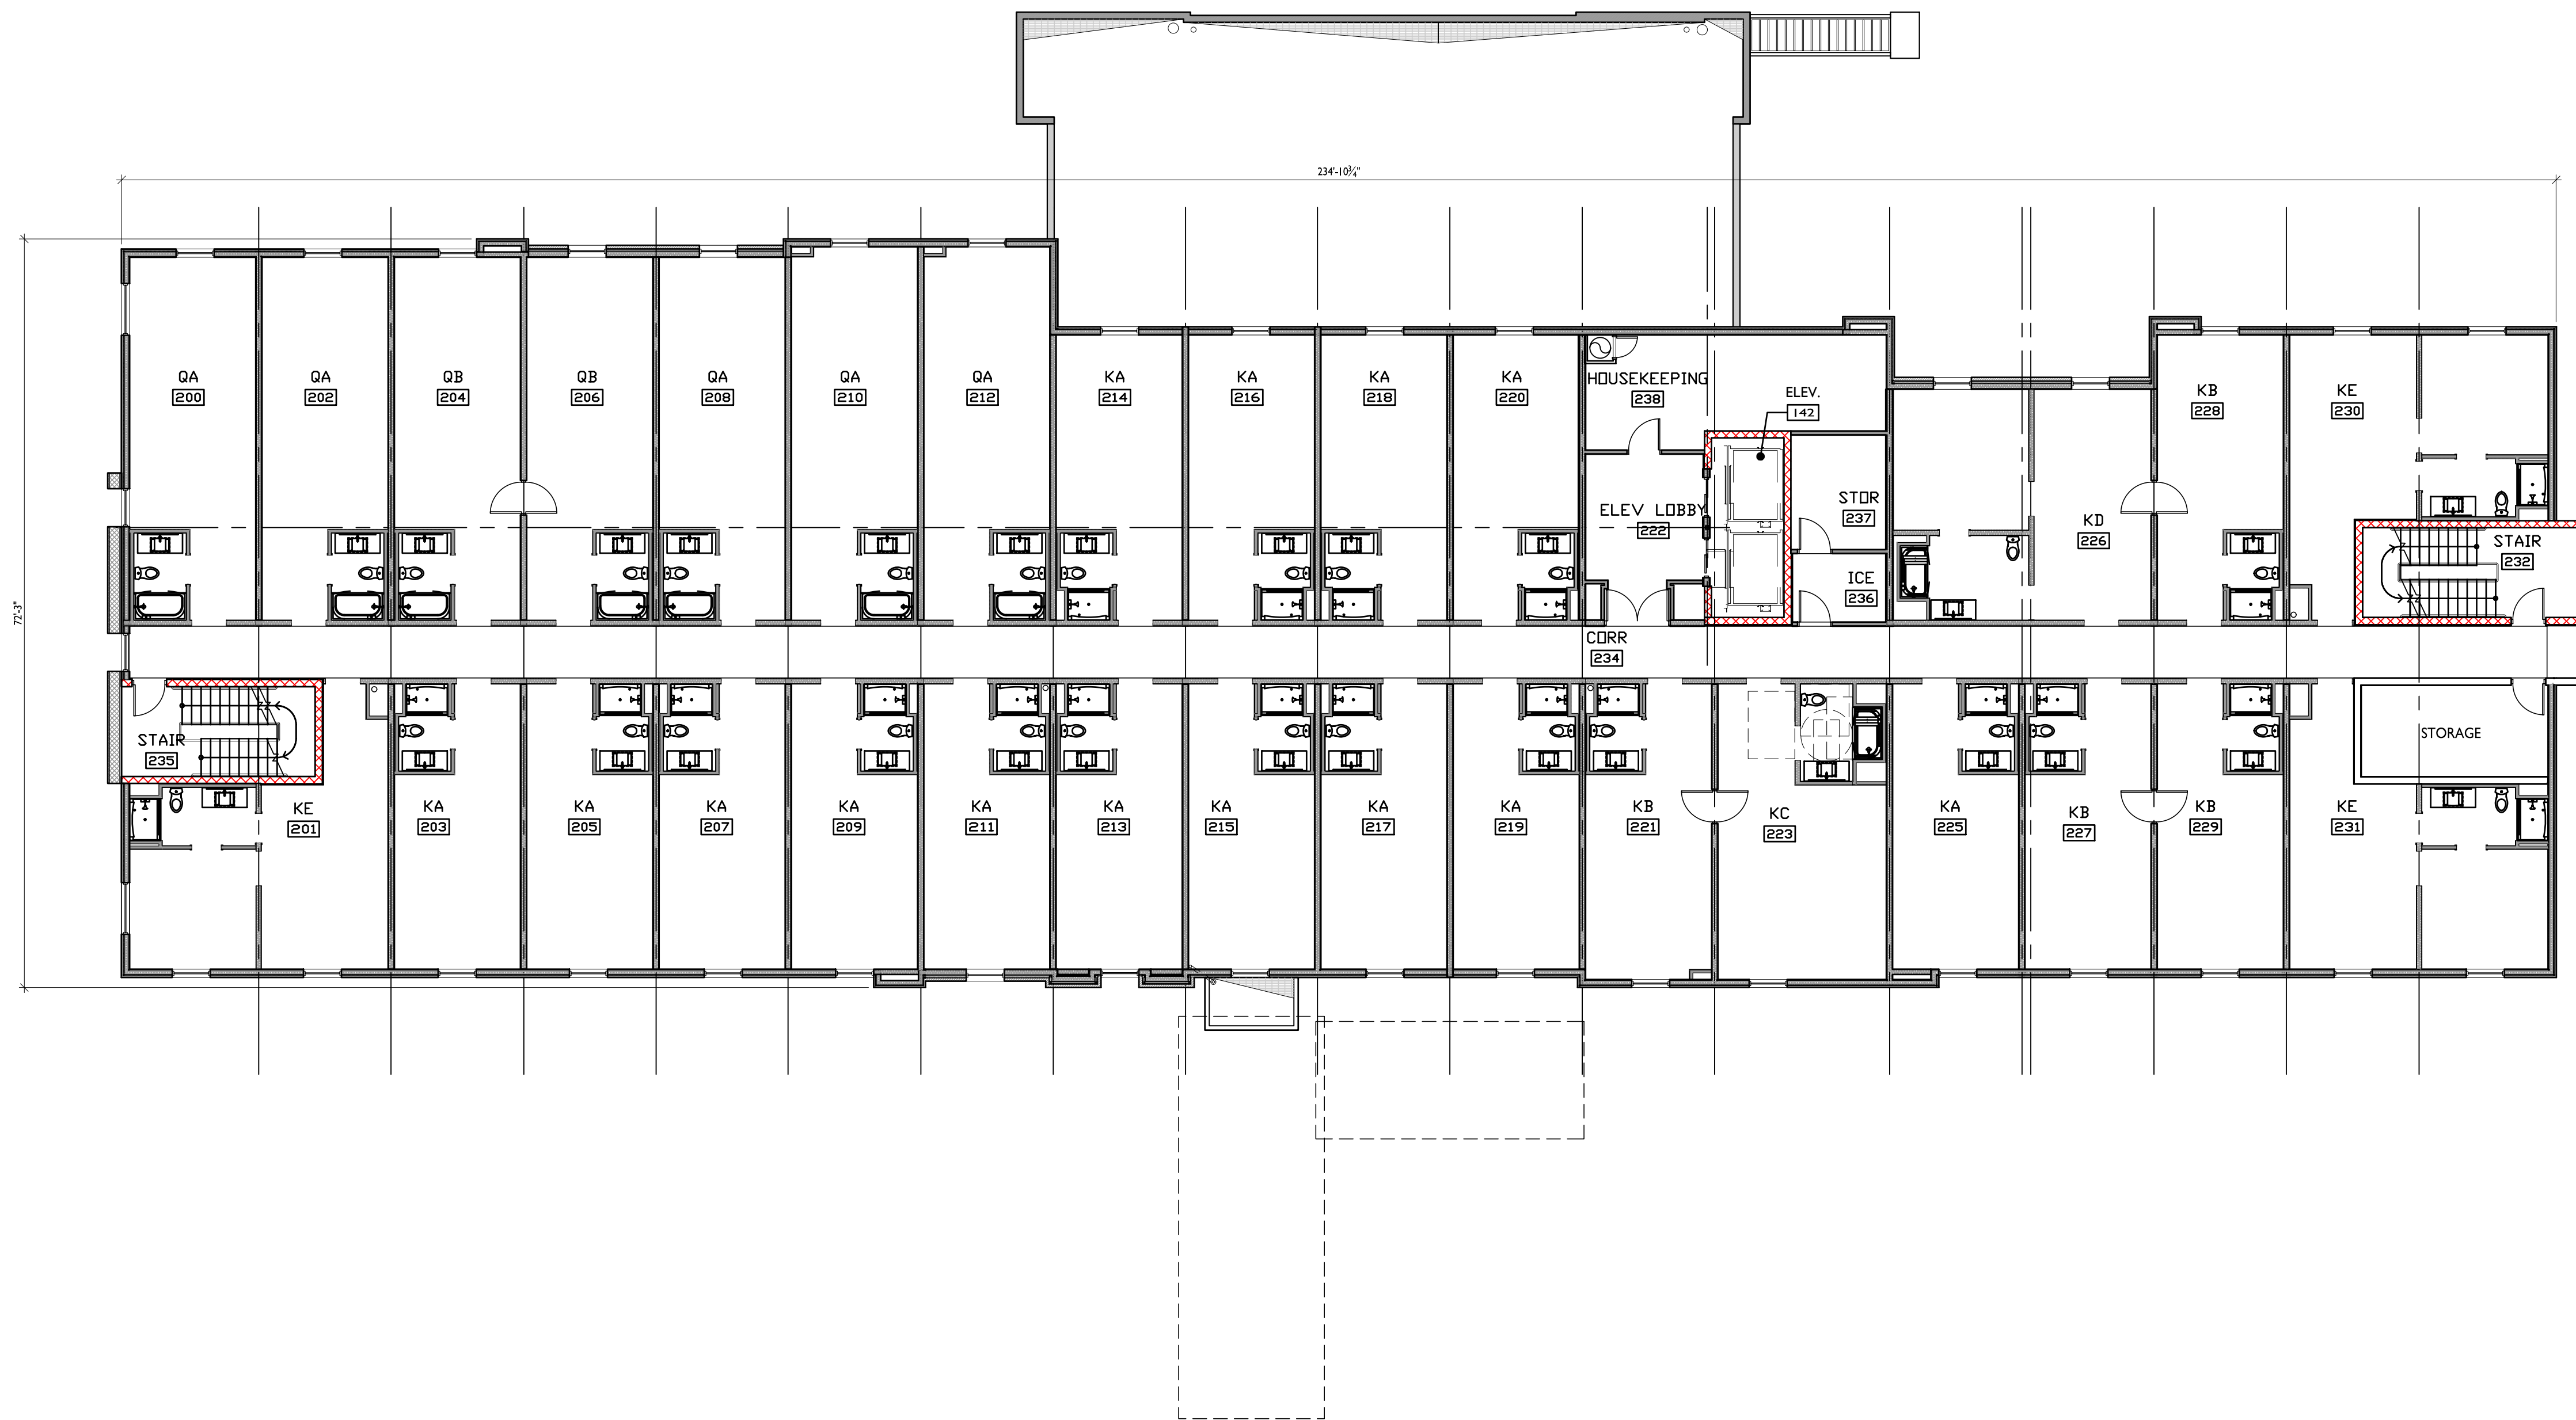

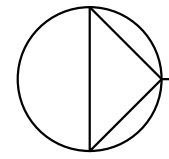
**TYPICAL UPPER FLOOR
 PLAN (FLOORS 2,3,4)**
 SCALE: $\frac{1}{8}'' = 1'-0''$


BOWERS ASSOCIATES
 ARCHITECTURE DESIGN
 2400 SOUTH HURON PARKWAY • ANN ARBOR, MI 48104
 P. 734.975.2400 • F. 734.975.2410
 WWW.BOWERSARCH.COM

CONSULTANT + NAME

PROJECT + INFORMATION
HOTEL DEVELOPMENT
 2800 JACKSON AVENUE
 ANN ARBOR, MICHIGAN


PROJECT + NUMBER
18-226

ISSUE + DATE
 17 DEC 2018 REZN/SPA
 22 AUG 2019 SP REVIEW
 05 DEC 2019 SP REV.

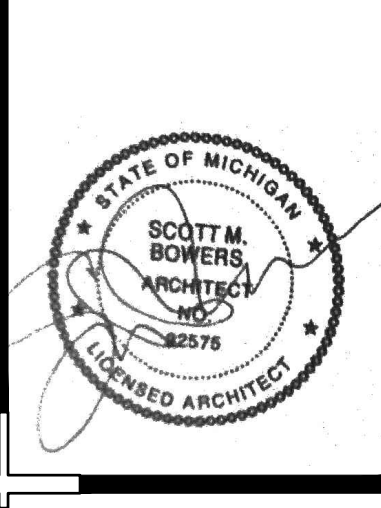


SHEET + TITLE
 TYPICAL UPPER
 FLOOR PLAN
 1720301MAST.DWG

SHEET + NUMBER
A1.01

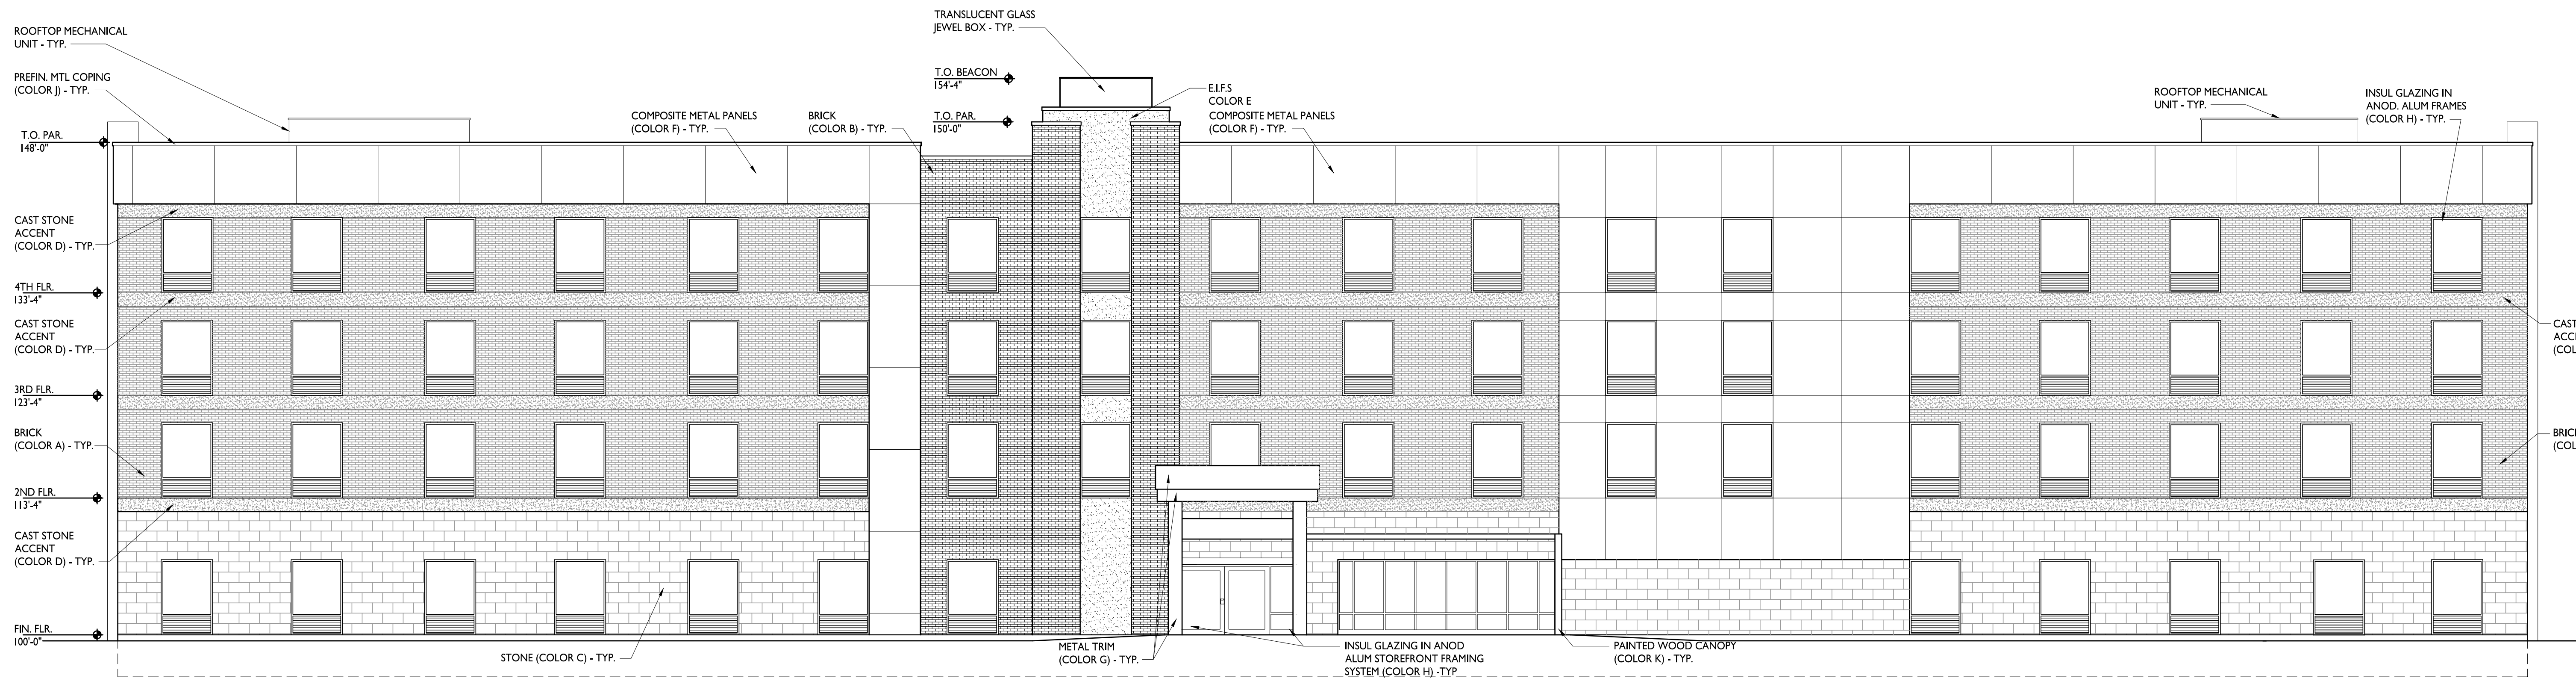

EAST ELEVATION
SCALE: 1/8" = 1'-0"

TAG	MATERIAL	MANUF/STYLE	COLOR
A	BRICK	BELDEN	BRANDYWINE
B	BRICK	GLEN GERY	DARK GREY
C	STONE	ROCKCAST MASONRY VENEER	BUFFSTONE, SMOOTH, 12" X 24"
D	STONE	ROCKCAST ACCENT BAND	CRYSTAL WHITE
E	E.I.F.S.		MATCH SW6711 PARAKEET
F	METAL PANEL	ATAS / PAC-CLAD	CLEAR ANODIZED
G	METAL TRIM	ATAS / PAC-CLAD	CLEAR ANODIZED
H	ALUM. FRAME	ATAS / PAC-CLAD	CLEAR ANODIZED
J	METAL COPING	ATAS / PAC-CLAD	MATCH ADJACENT MATL
K	PAINT	SHERWIN WILLIAMS	SW7631 CITY LOFT

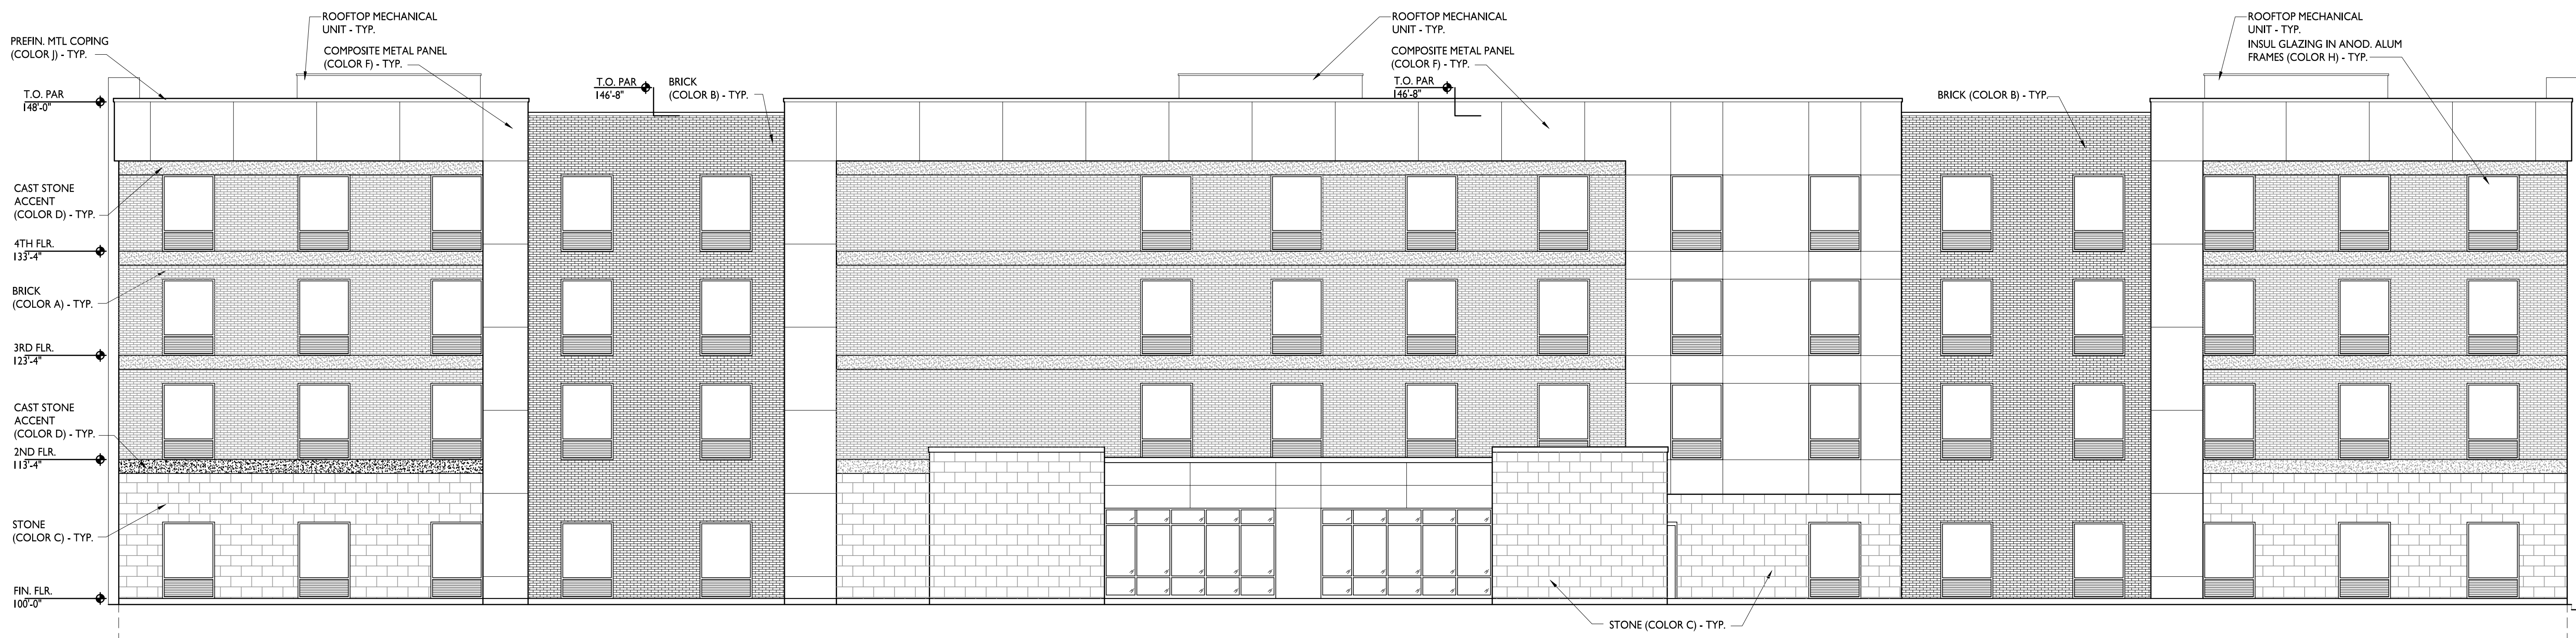

WEST ELEVATION
SCALE: 1/8" = 1'-0"




EAST ELEVATION
NOT TO SCALE

EXTERIOR FINISH LEGEND			
TAG	MATERIAL	MANUF/STYLE	COLOR
A	BRICK	BELDEN	BRANDYWINE
B	BRICK	GLEN GERY	DARK GREY
C	STONE	ROCKCAST MASONRY VENEER	BUFFSTONE, SMOOTH, 12" X 24"
D	STONE	ROCKCAST ACCENT BAND	CRYSTAL WHITE
E	E.I.F.S.		MATCH SW6711 PARAKEET
F	METAL PANEL	ATAS / PAC-CLAD	CLEAR ANODIZED
G	METAL TRIM	ATAS / PAC-CLAD	CLEAR ANODIZED
H	ALUM. FRAME	ATAS / PAC-CLAD	CLEAR ANODIZED
J	METAL COPING	ATAS / PAC-CLAD	MATCH ADJACENT MATL
K	PAINT	SHERWIN WILLIAMS	SW7631 CITY LOFT




WEST ELEVATION
NOT TO SCALE

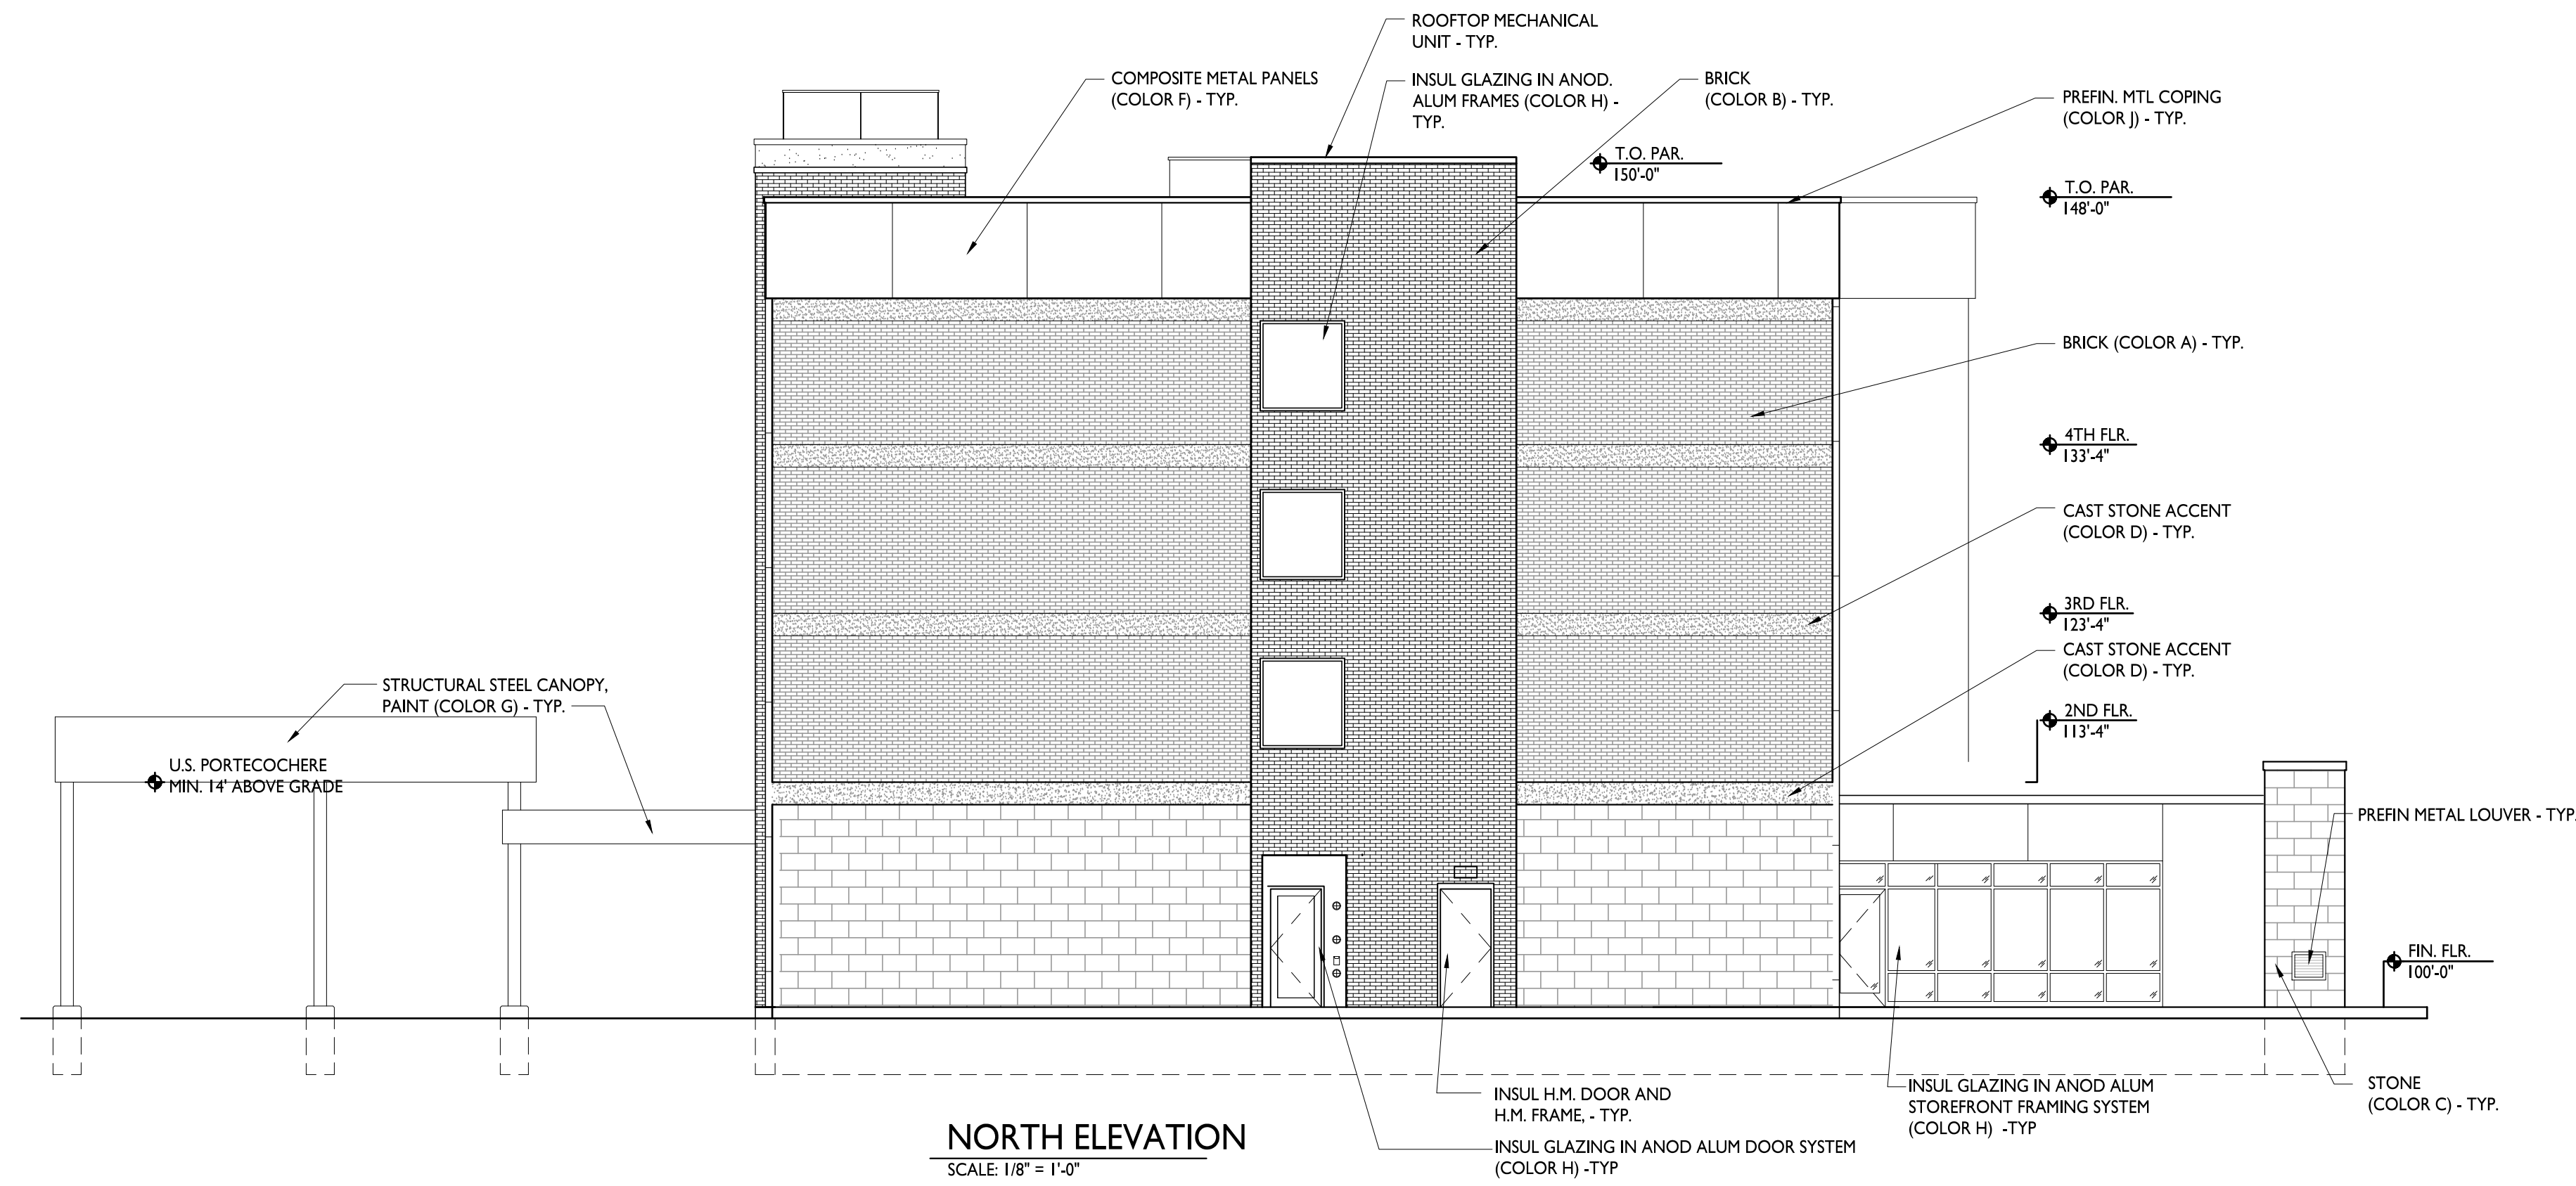

NORTH ELEVATION
SCALE: 1/8" = 1'-0"

TAG	MATERIAL	MANUF/STYLE	COLOR
A	BRICK	BELDEN	BRANDYWINE
B	BRICK	GLEN GERY	DARK GREY
C	STONE	ROCKCAST MASONRY VENEER	BUFFSTONE, SMOOTH, 12" X 24"
D	STONE	ROCKCAST ACCENT BAND	CRYSTAL WHITE
E	E.I.F.S.		MATCH SW6711 PARAKEET
F	METAL PANEL	ATAS / PAC-CLAD	CLEAR ANODIZED
G	METAL TRIM	ATAS / PAC-CLAD	CLEAR ANODIZED
H	ALUM. FRAME	ATAS / PAC-CLAD	CLEAR ANODIZED
J	METAL COPING	ATAS / PAC-CLAD	MATCH ADJACENT MAT'L
K	PAINT	SHERWIN WILLIAMS	SW7631 CITY LOFT

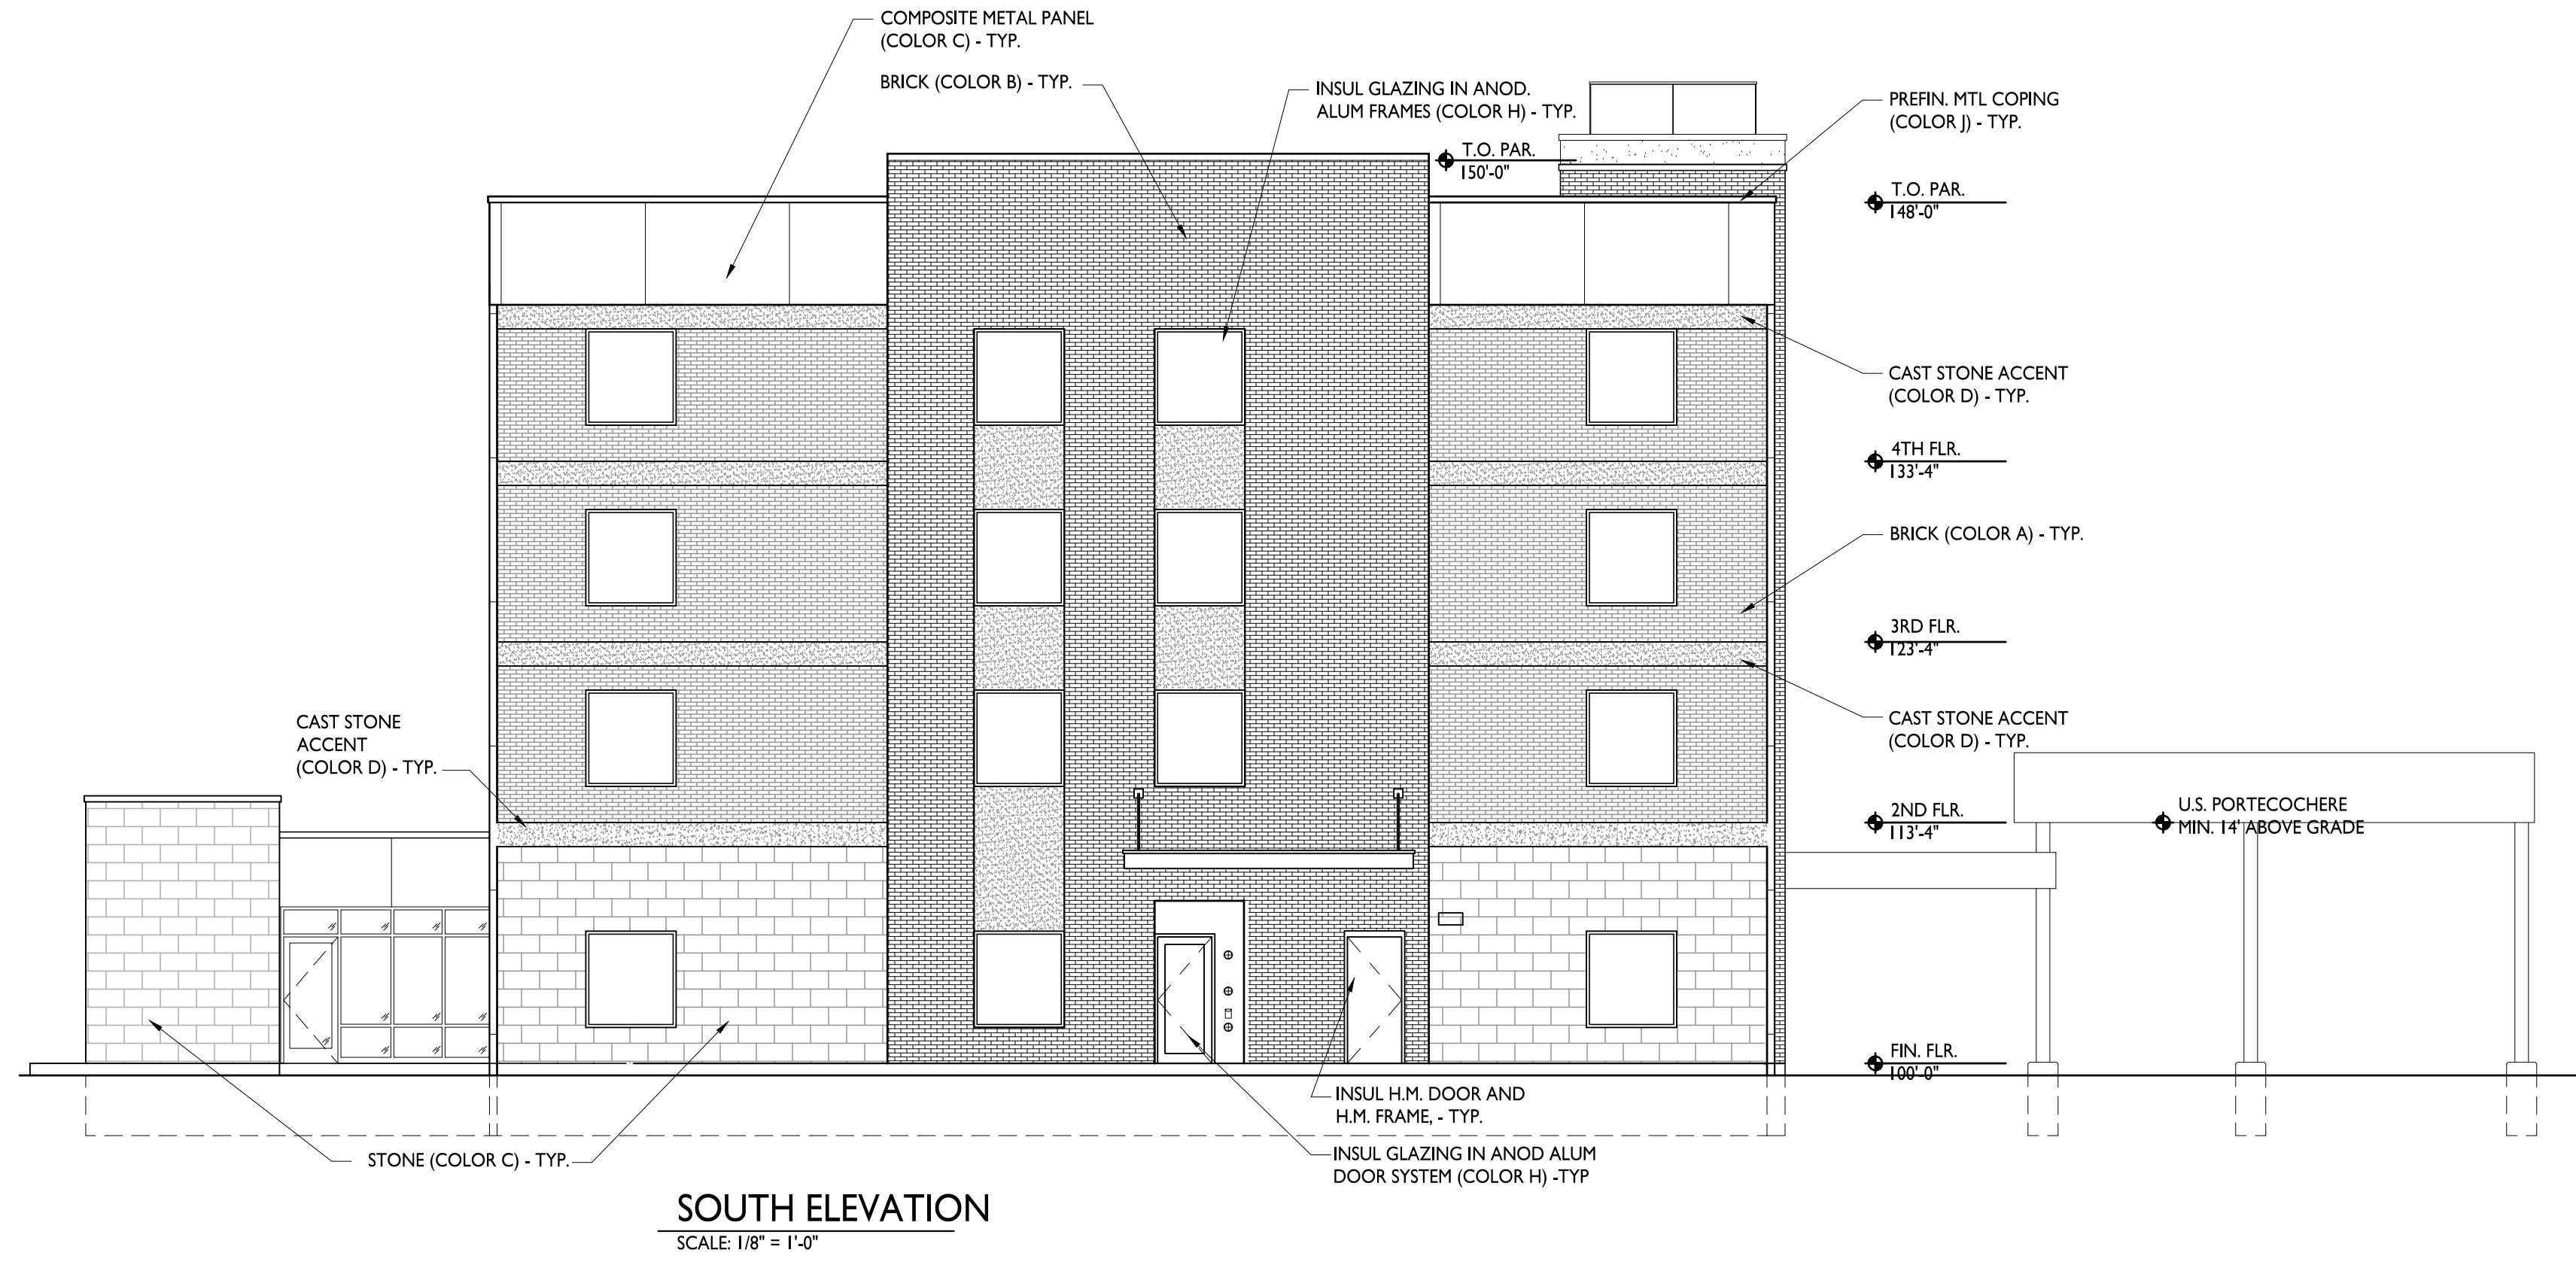


SOUTH ELEVATION
SCALE: 1/8" = 1'-0"



NORTH ELEVATION
NOT TO SCALE

EXTERIOR FINISH LEGEND		
TAG	MATERIAL	COLOR
A	BRICK	BELDEN
B	BRICK	GLEN GERY
C	STONE	ROCKCAST MASONRY VENEER
D	STONE	ROCKCAST ACCENT BAND
E	E.I.F.S.	MATCH SW6711 PARAKEET
F	METAL PANEL	ATAS / PAC-CLAD
G	METAL TRIM	ATAS / PAC-CLAD
H	ALUM. FRAME	ATAS / PAC-CLAD
J	METAL COPING	ATAS / PAC-CLAD
K	PAINT	SHERWIN WILLIAMS

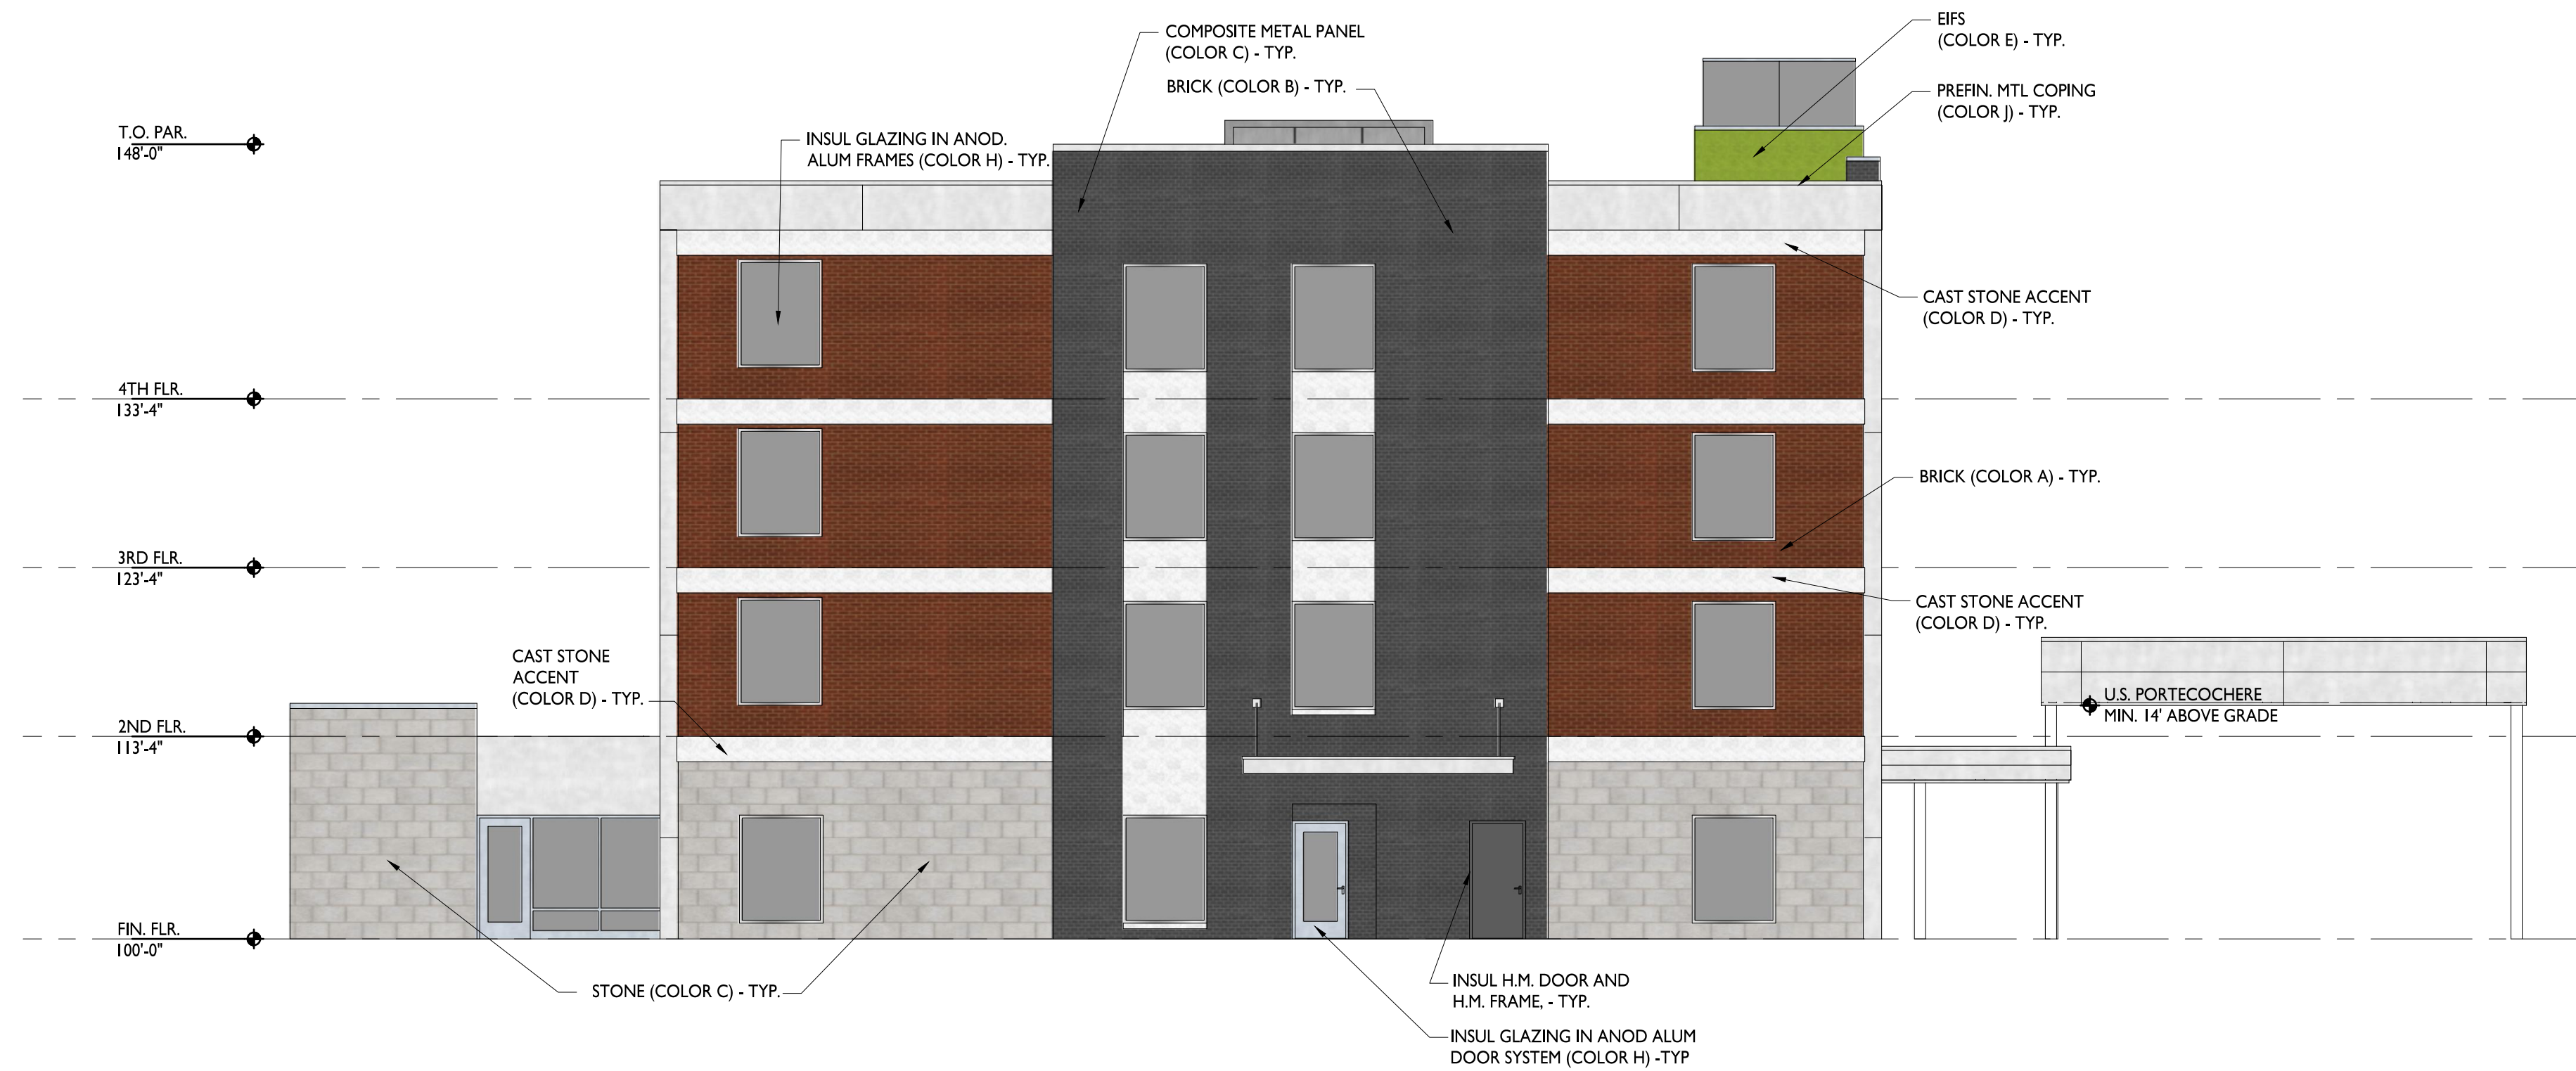

SOUTH ELEVATION
NOT TO SCALE