



**MANDELL
BILOVUS
LENDERMAN
+
ASSOCIATES, P.C.**

ARCHITECTS
ENGINEERS
PLANNERS

4082 JOHN R.
TROY, MICHIGAN
48065
248/689-9400
248/689-9460 FAX

DRAWN BY:
A. BADER
DATE STARTED:
JUNE 30, 2005
CHECKED BY:

ISSUED BIDS & PERMITS

This document and the subject matter contained herein is proprietary and is not to be used or reproduced without the written permission of MANDELL, BILOVUS, LENDERMAN + ASSOC., P.C.

DO NOT SCALE DRAWINGS. USE FINISHED DIMENSION ONLY.

REVISIONS

PROJECT:
PROPOSED OFFICE/
MEDICAL BUILDING FOR
**MALLETT VIEW
OFFICECENTER**
EISENHOWER ST., ANN ARBOR, MICHIGAN


ELEVATIONS
SCALE: 1/8" = 1'-0"

TITLE
SCALE

FILE NO.
05-327


SHEET
A-2

SHEET OF

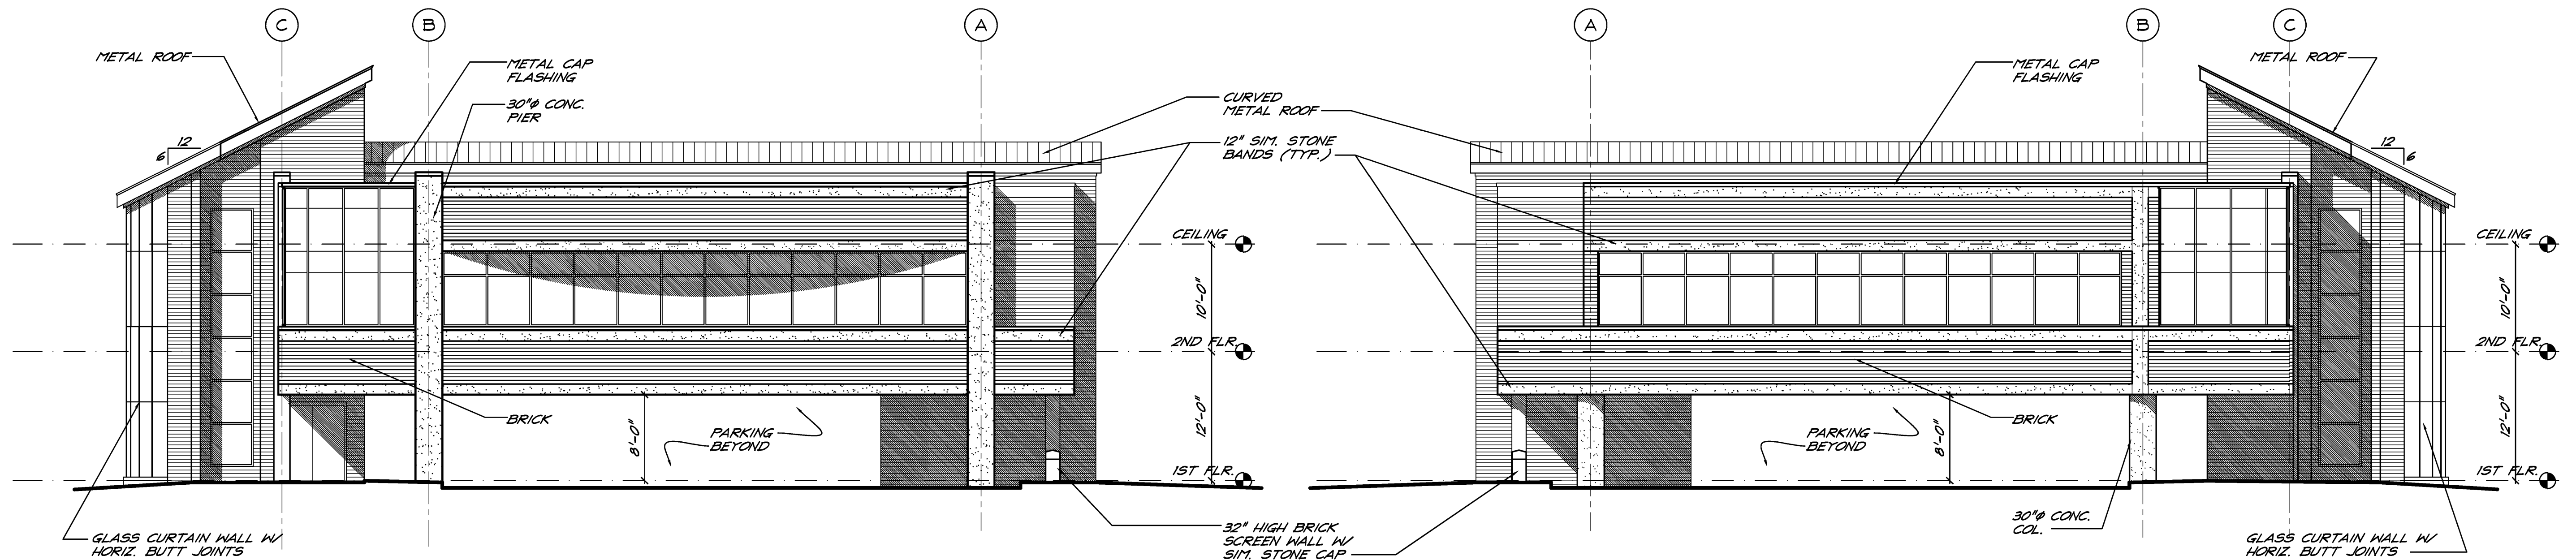


SOUTH ELEVATION

NORTH ELEVATION

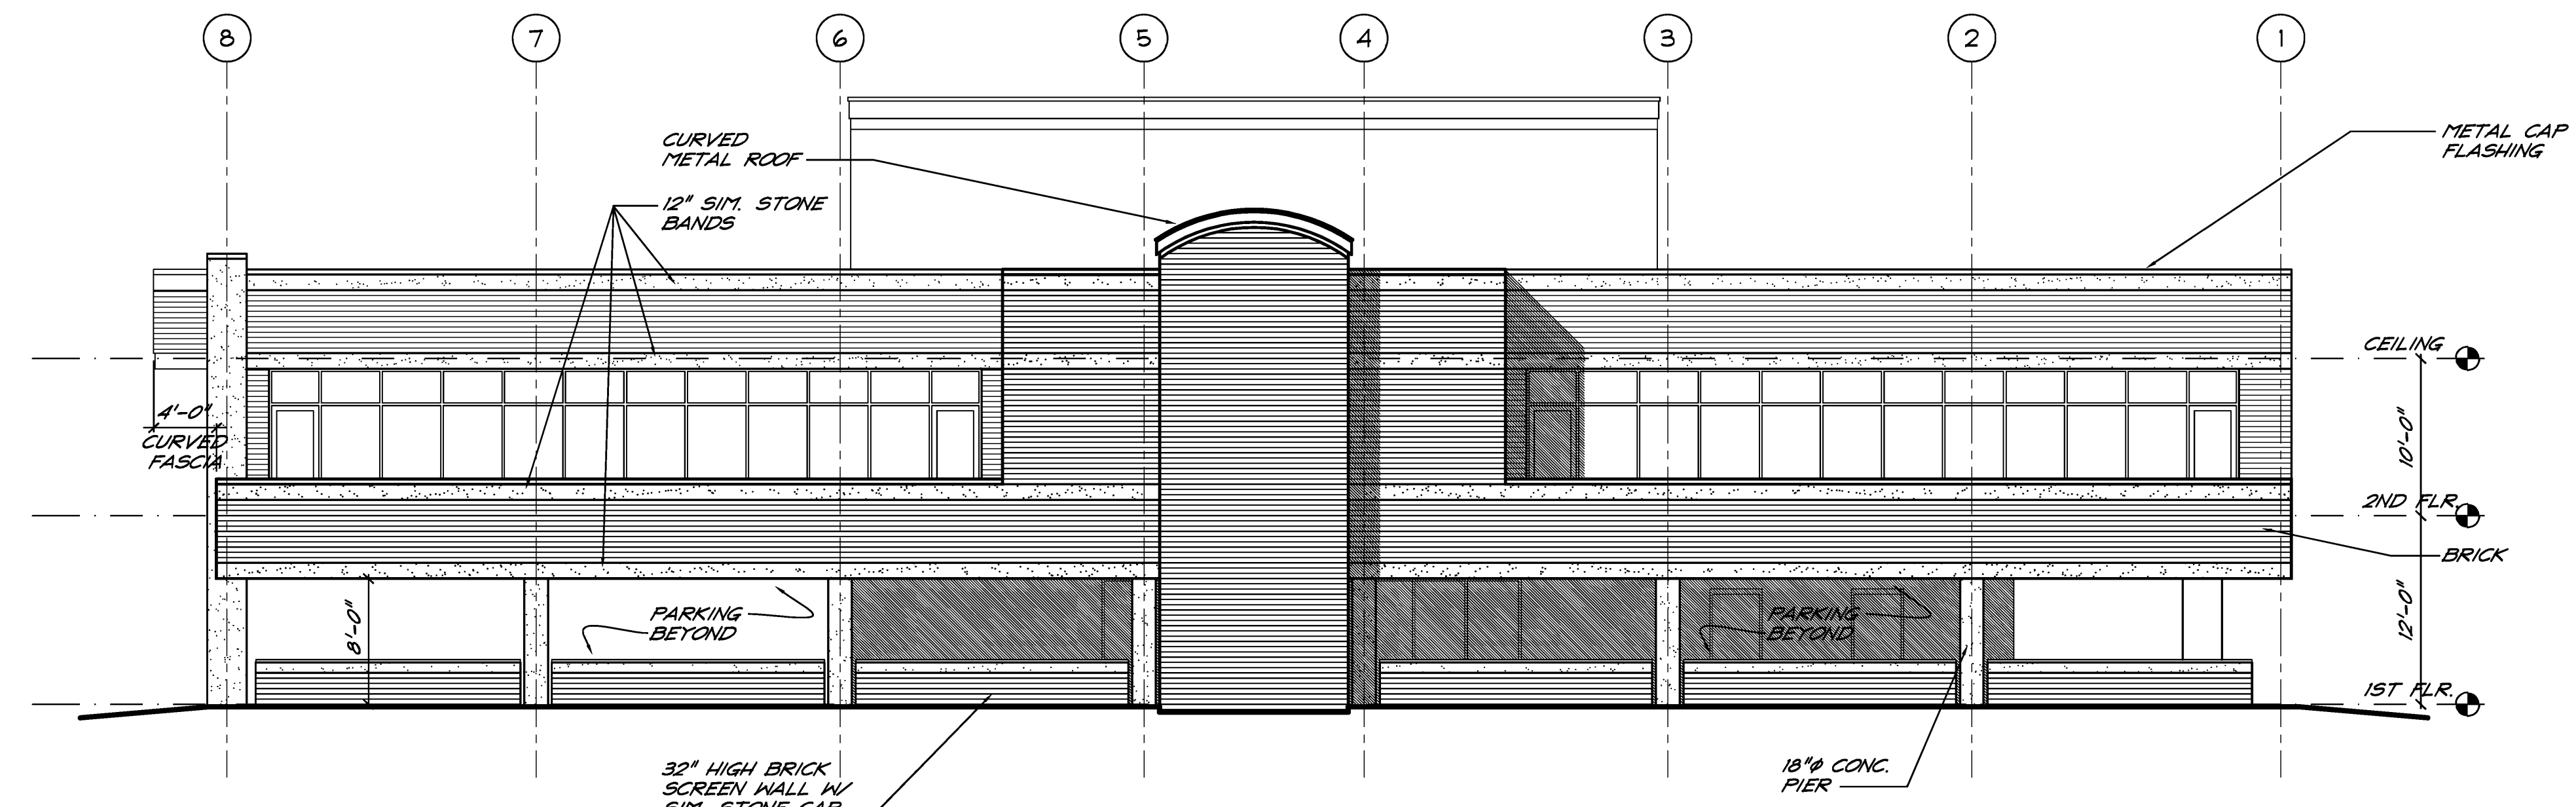

EAST ELEVATION

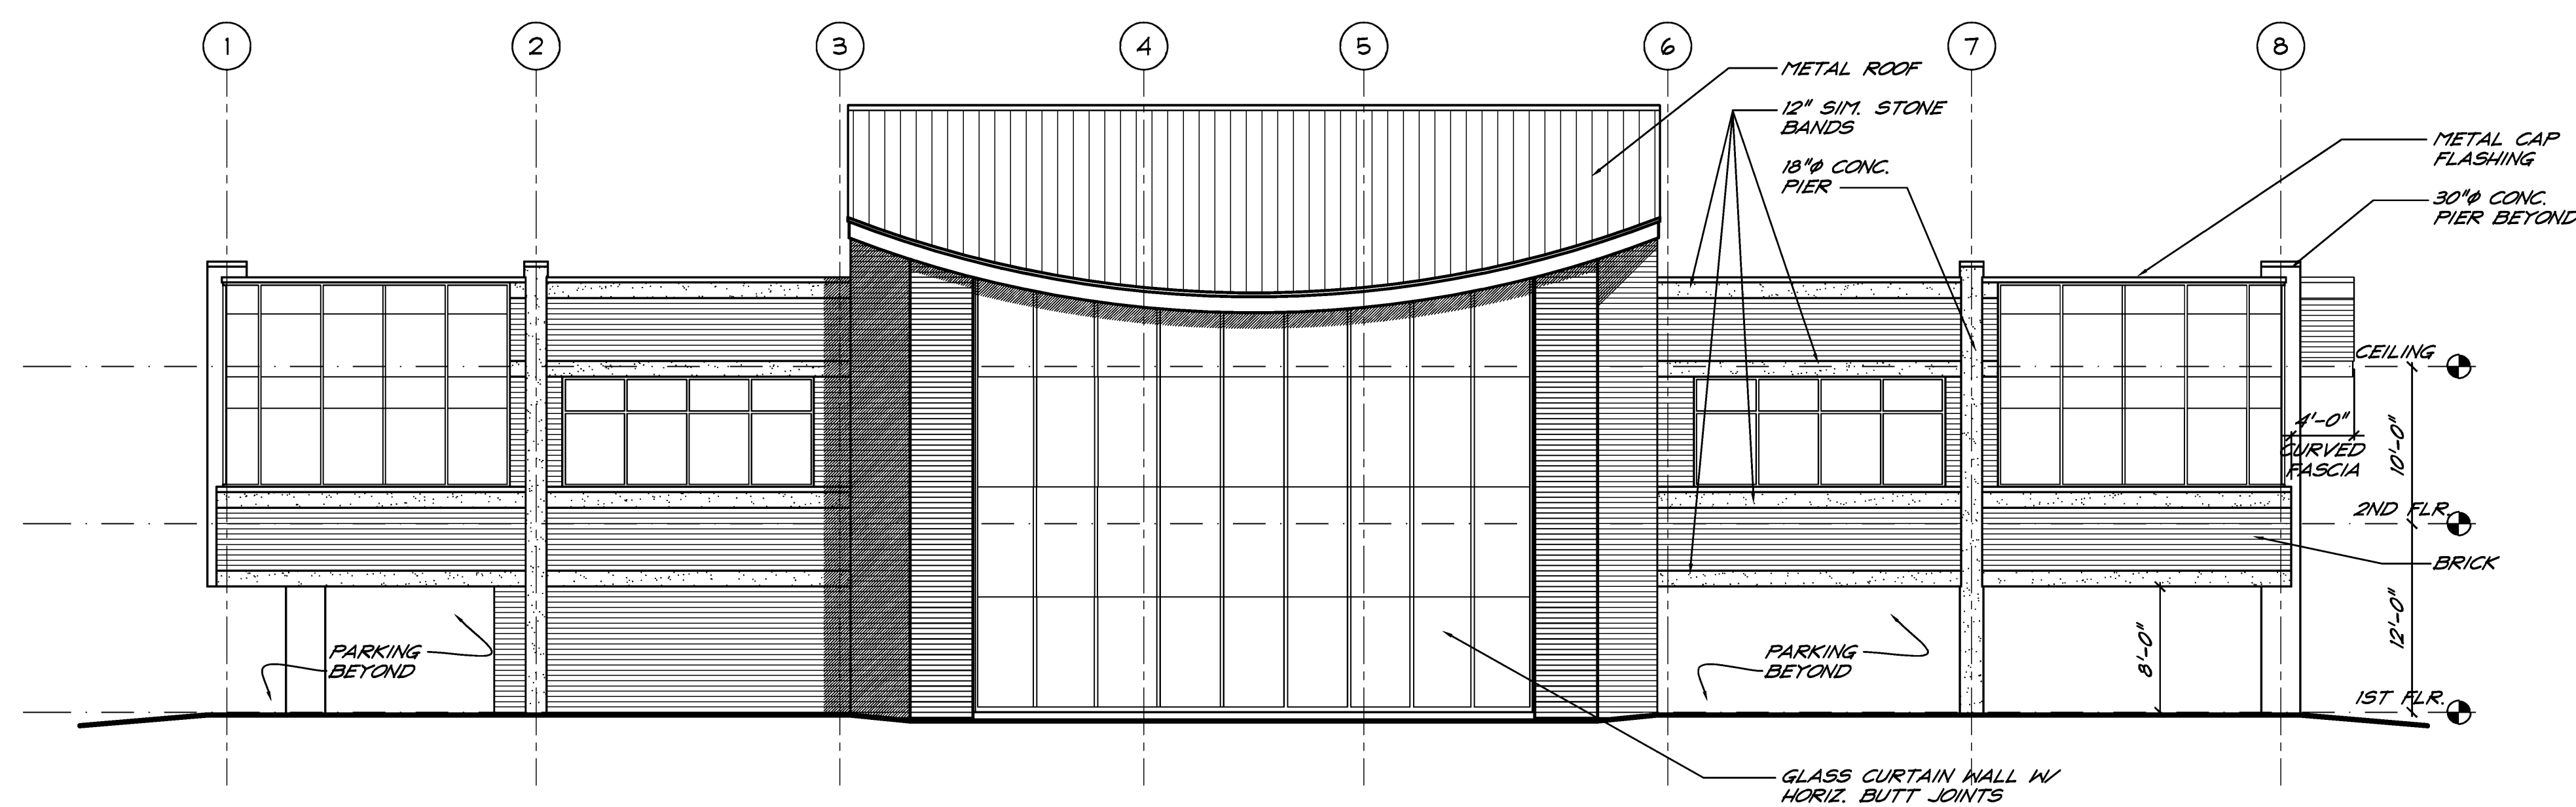

WEST ELEVATION

Previously Approved Elevations (June 4, 2007)

RESUBMITTED SEPTEMBER 30, 2005