


R:\11054\DWG\DWG\SITE\Ang_01_8192011_13603_Plan_DWG_D1-03a-4P.dwg



MATCHLINE - SEE SHEET 2

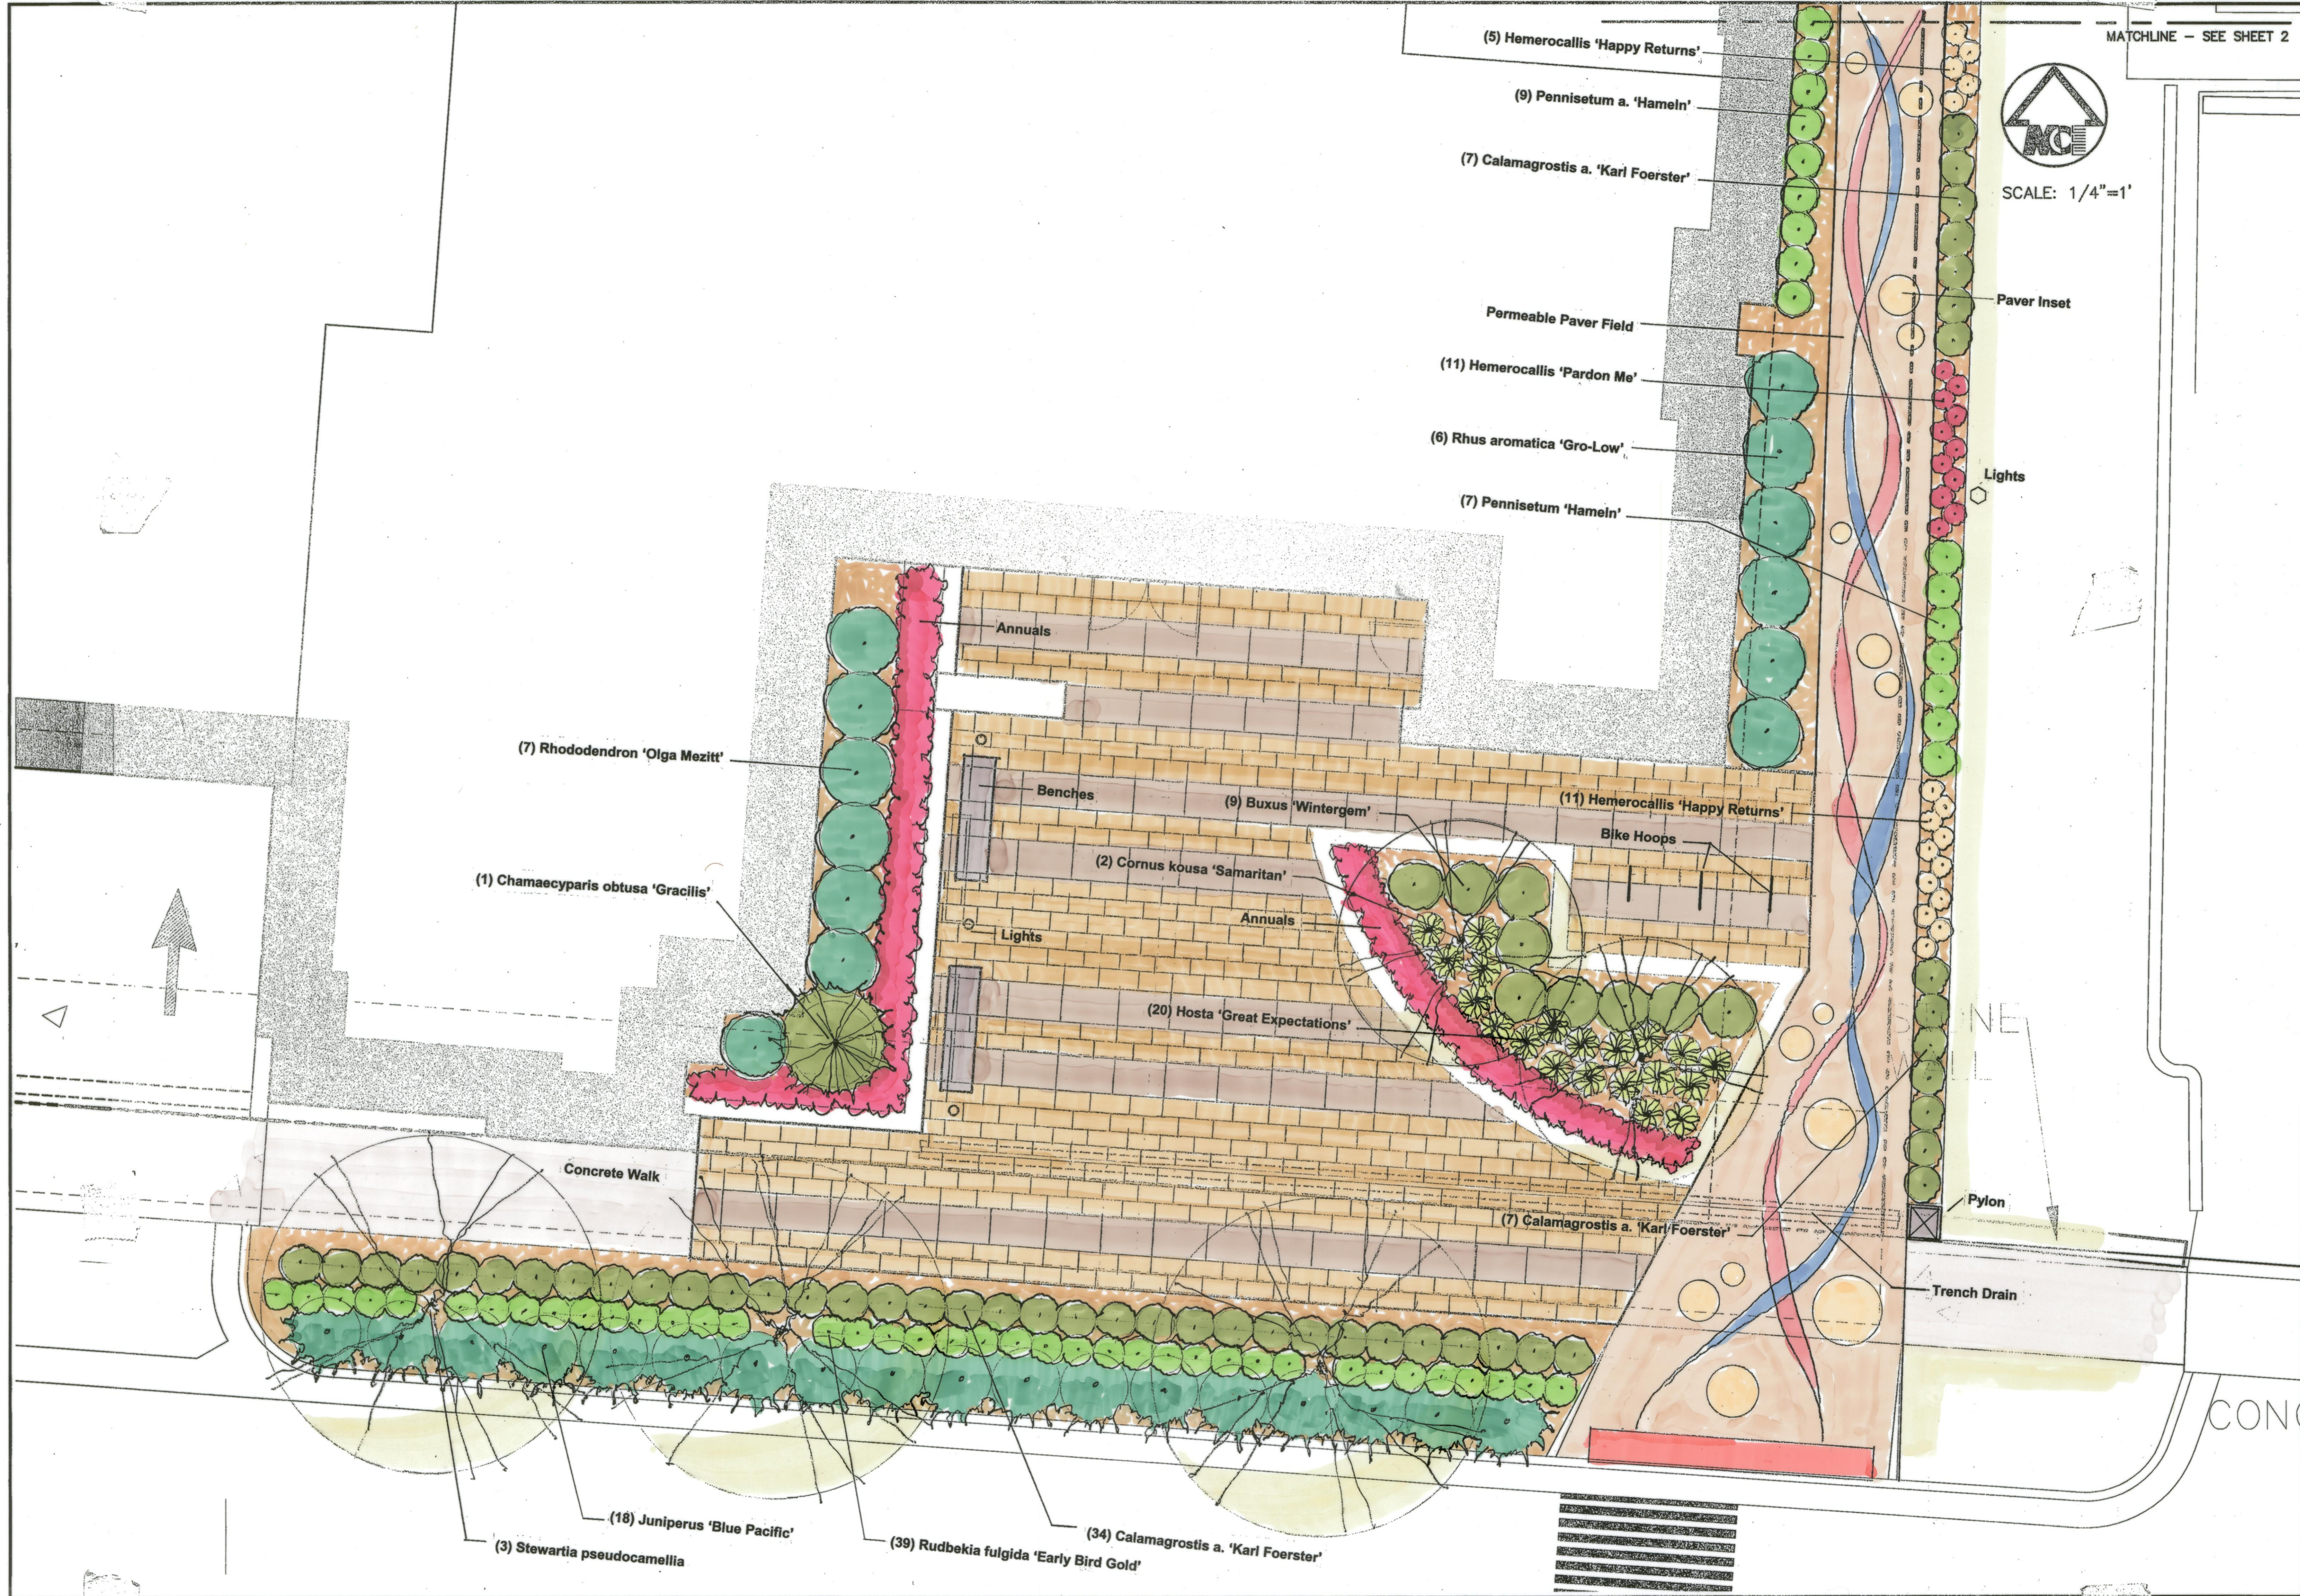

SCALE: 1/4"=1'

MIDWESTERN CONSULTING
 Civil, Environmental and Transportation Engineers
 Planners, Surveyors
 Landscape Architects

3815 Plaza Drive
 Ann Arbor, Michigan 48108
 Phone: 734.995.0200
 Fax: 734.995.0999

CLIENT
 WDG ARCHITECTURE
 1025 CONNECTICUT AVE., NW, SUITE 300
 WASHINGTON, DC 20036
 BOB KEANE
 PH: (202) 857-8300

VARSITY ANN ARBOR
 SITE PLAN
 PAVER PLAN

1

DATE: 7/25/11	SHEET 1 OF 1
REV. DATE	CADD: DAG
ENG:	PK: EFO
TECH:	DWGS: PAVERS
APP:	

JOB No. **11054**