


NEW SOUTH ELEVATION
SCALE: 1/8"=1'-0"

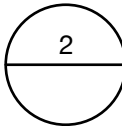

SOUTH ELEVATION
SCALE: 1/8"=1'-0"

LEGGETT
NEW DORMER
1312 BROADWAY ST.
ANN ARBOR, MI
48105





Huron Building Company, LLC
1802 Chandler Rd.
Ann Arbor, MI
48105
734.646.6165
kreg@huronbuilding.com
www.huronbuilding.com

SHEET TITLE:
ELEVATIONS


PROJECT NUMBER:
124

SHEET NUMBER:
A102

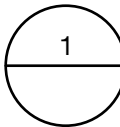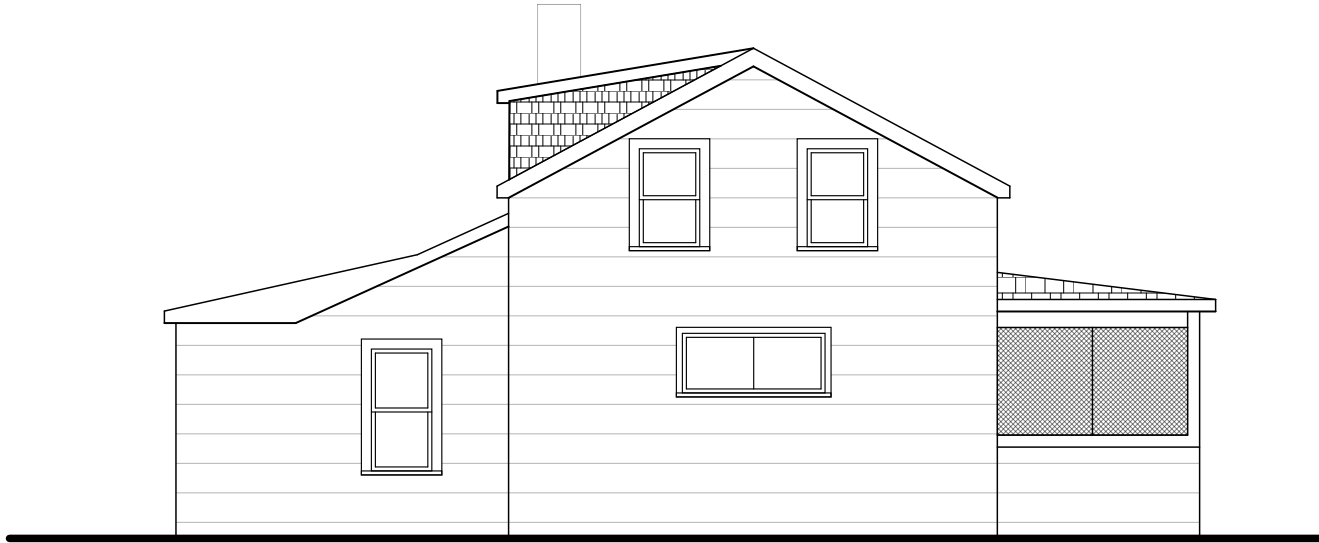

NEW
EAST ELEVATION

SCALE: 1/8"=1'-0"

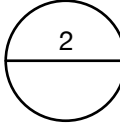

EAST ELEVATION

SCALE: 1/8"=1'-0"

LEGGETT
NEW DORMER
1312 BROADWAY ST.
ANN ARBOR, MI
48105



Huron Building Company, LLC
1802 Chandler Rd.
Ann Arbor, MI
48105
734.646.6165
kreg@huronbuilding.com
www.huronbuilding.com

SHEET TITLE:
ELEVATIONS

PROJECT NUMBER:
124

SHEET NUMBER:
A103

LEGGETT
NEW DORMER
1312 BROADWAY ST.
ANN ARBOR, MI
48105



Huron Building Company, LLC
1802 Chandler Rd.
Ann Arbor, MI
48105
734.646.6165
kreg@huronbuilding.com
www.huronbuilding.com


SHEET TITLE:
ELEVATIONS

PROJECT NUMBER:
124

SHEET NUMBER:
A104



NO WORK VISIBLE FROM FRONT OF HOUSE

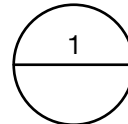

NORTH ELEVATION

SCALE: 1/8"=1'-0"



**NEW
WEST ELEVATION**

SCALE: 1/8"=1'-0"



WEST ELEVATION

SCALE: 1/8"=1'-0"

**LEGGETT
NEW DORMER
1312 BROADWAY ST.
ANN ARBOR, MI
48105**



Huron Building Company, LLC
1802 Chandler Rd.
Ann Arbor, MI
48105
734.646.6165
kreg@huronbuilding.com
www.huronbuilding.com

SHEET TITLE:
ELEVATIONS

PROJECT NUMBER:
124

SHEET NUMBER:
A105