



MANDELL
BILOVUS
LENDERMAN
ASSOCIATES, P.C.
ARCHITECTS
ENGINEERS
PLANNERS

4882 JOHN R.
TROY, MICHIGAN
48065
313-983-9400
248/989-9480 FAX

DRAWN BY:
D. WILSON

DATE STARTED:
SEPT. 15, 2009

CHECKED BY:
S. LEVDERMAN

ISSUED:
MAY 15, 2009

THIS DRAWING IS THE PROPERTY OF MANDELL BILOVUS LENDERMAN ASSOCIATES, P.C. AND IS TO BE USED ONLY FOR THE PROJECT AND SITE SPECIFICALLY IDENTIFIED HEREON. IT IS NOT TO BE REPRODUCED, COPIED, OR TRANSMITTED IN ANY FORM OR BY ANY MEANS, ELECTRONIC OR MECHANICAL, WITHOUT THE WRITTEN PERMISSION OF MANDELL BILOVUS LENDERMAN ASSOCIATES, P.C.

REVISIONS
JUNE 17, 2009
ARCH REVIEW


JULY 1, 2009
CONTR. REVIEW

PROJECT
PROPOSED BUILDING FOR:
MALETT'S VIEW
OFFICE CENTER
EISENHOWER ST, ANN ARBOR, MI


ELEVATIONS
SCALE: 1/8" = 1'-0"

TITLE
SHEET


FILE NO.
05-327.92
SHEET
A-4
OF

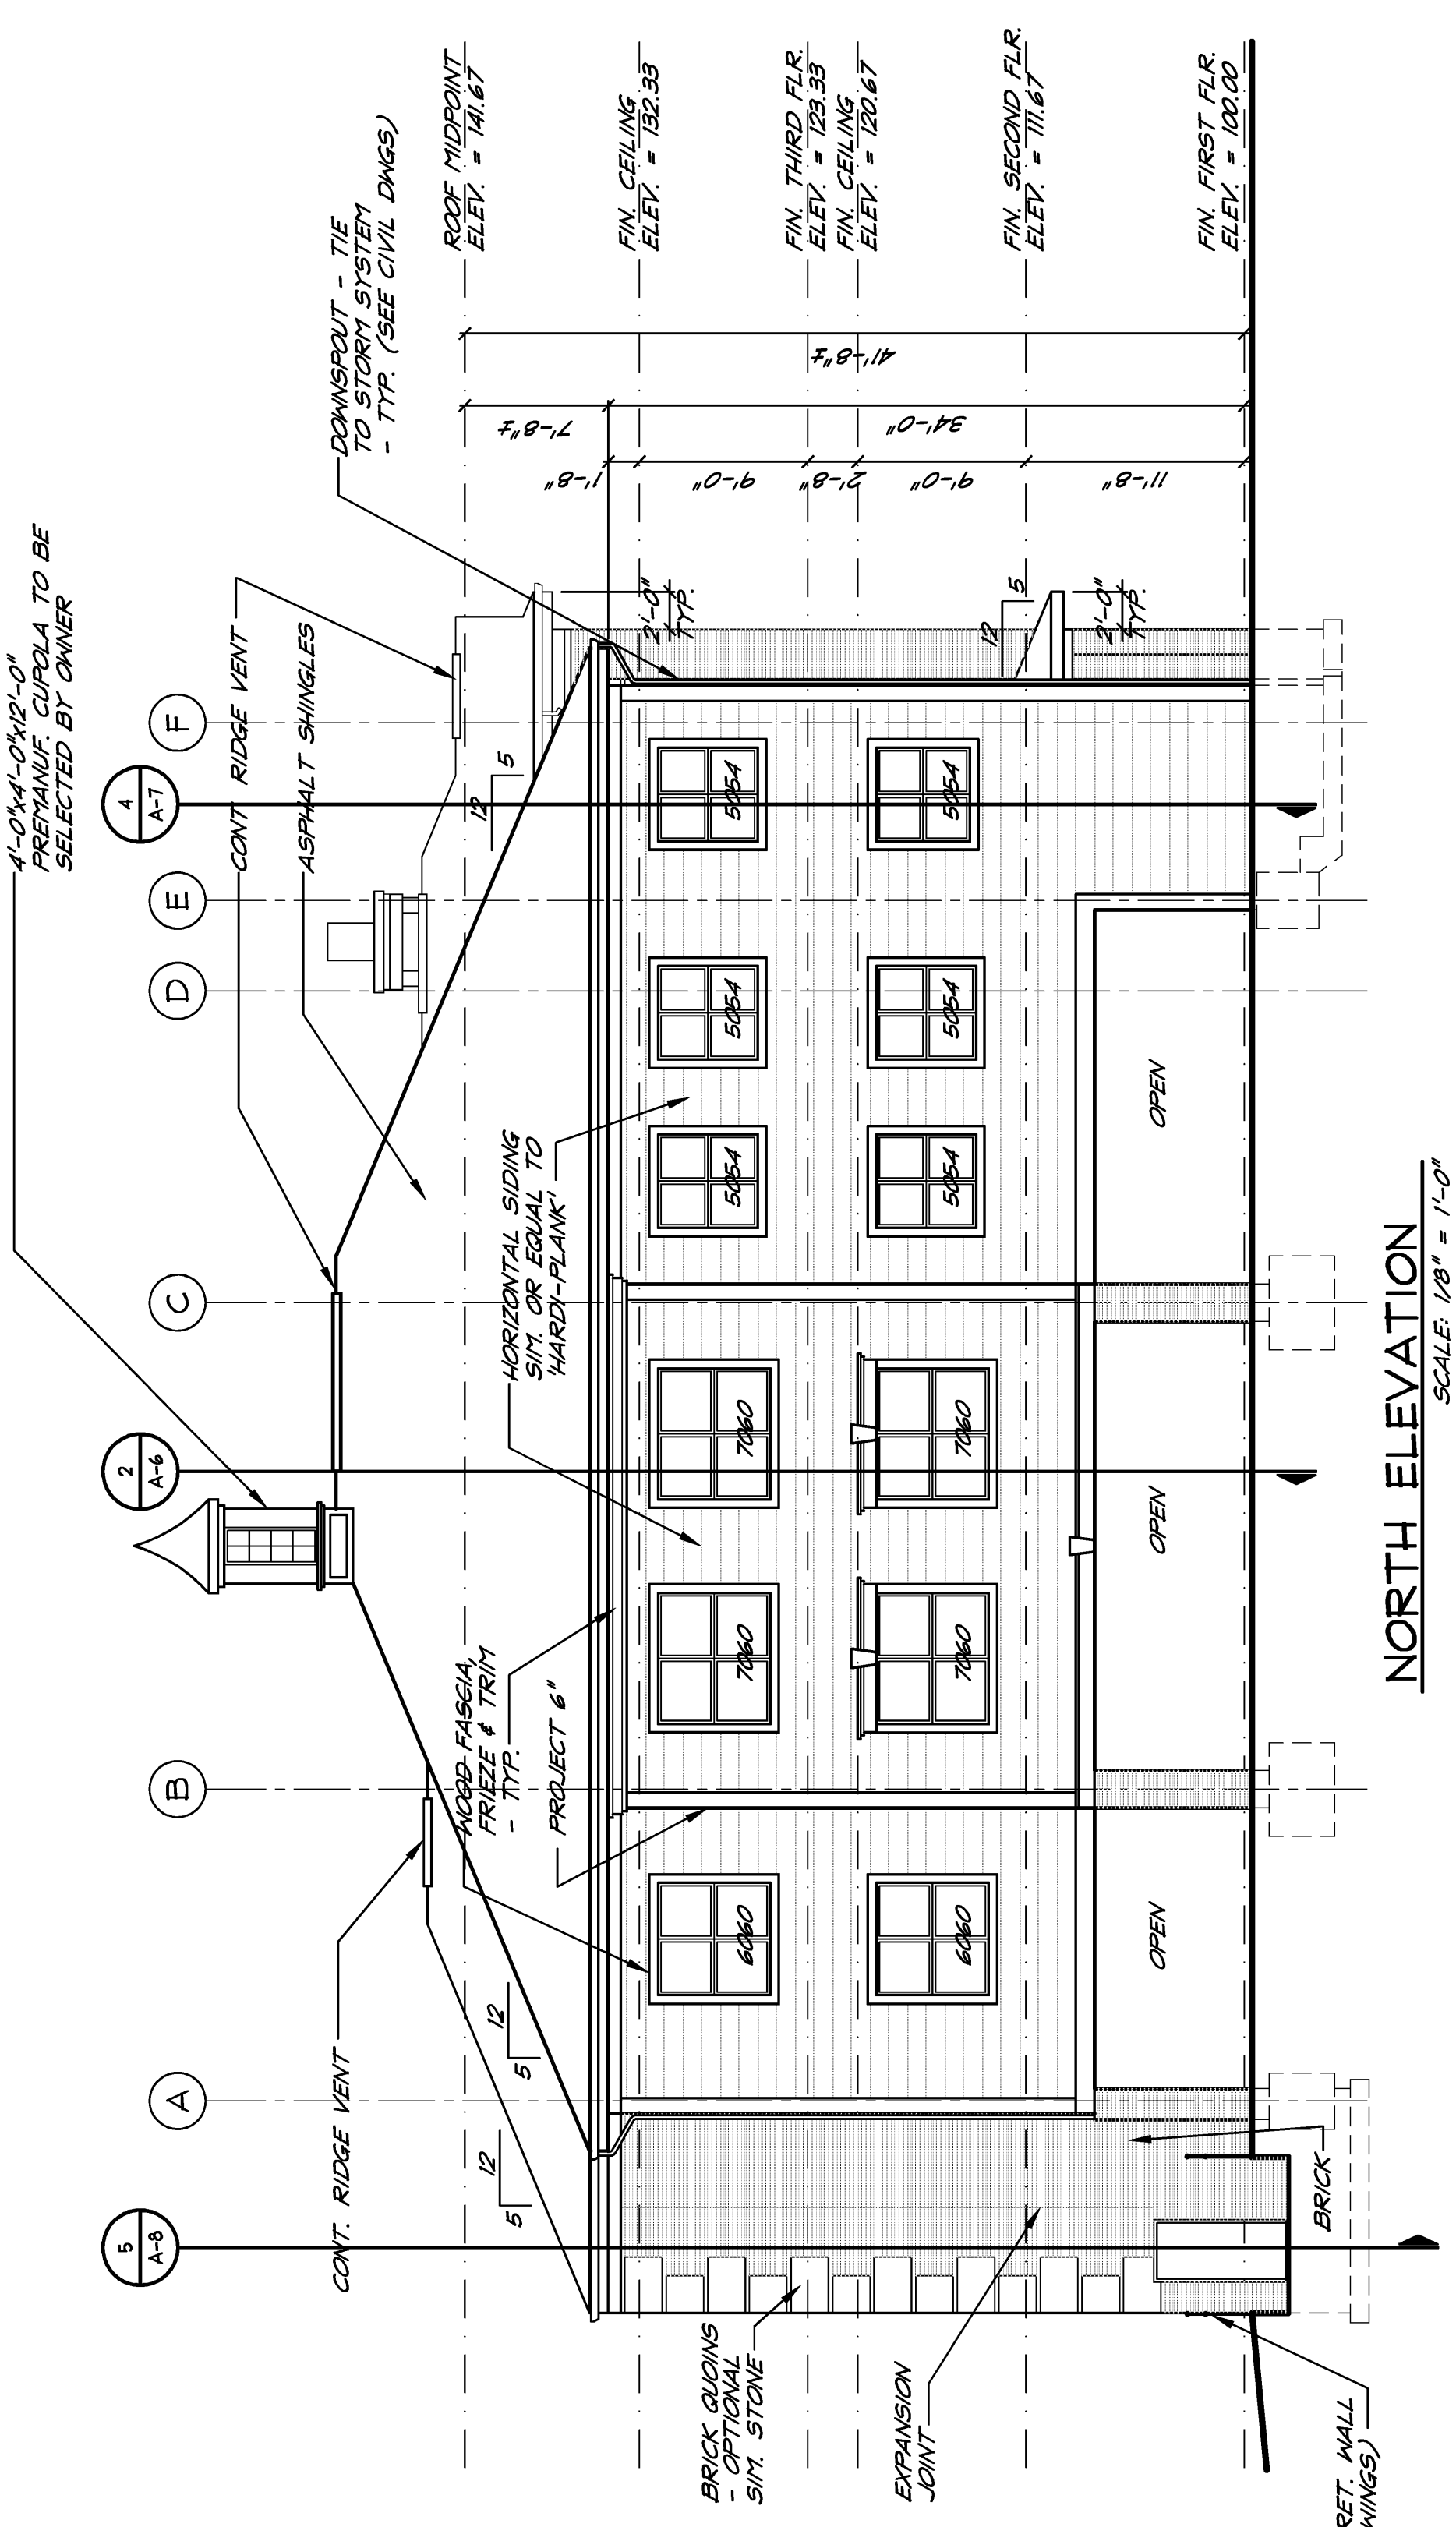


NORTH ELEVATION
SCALE: 1/8" = 1'-0"

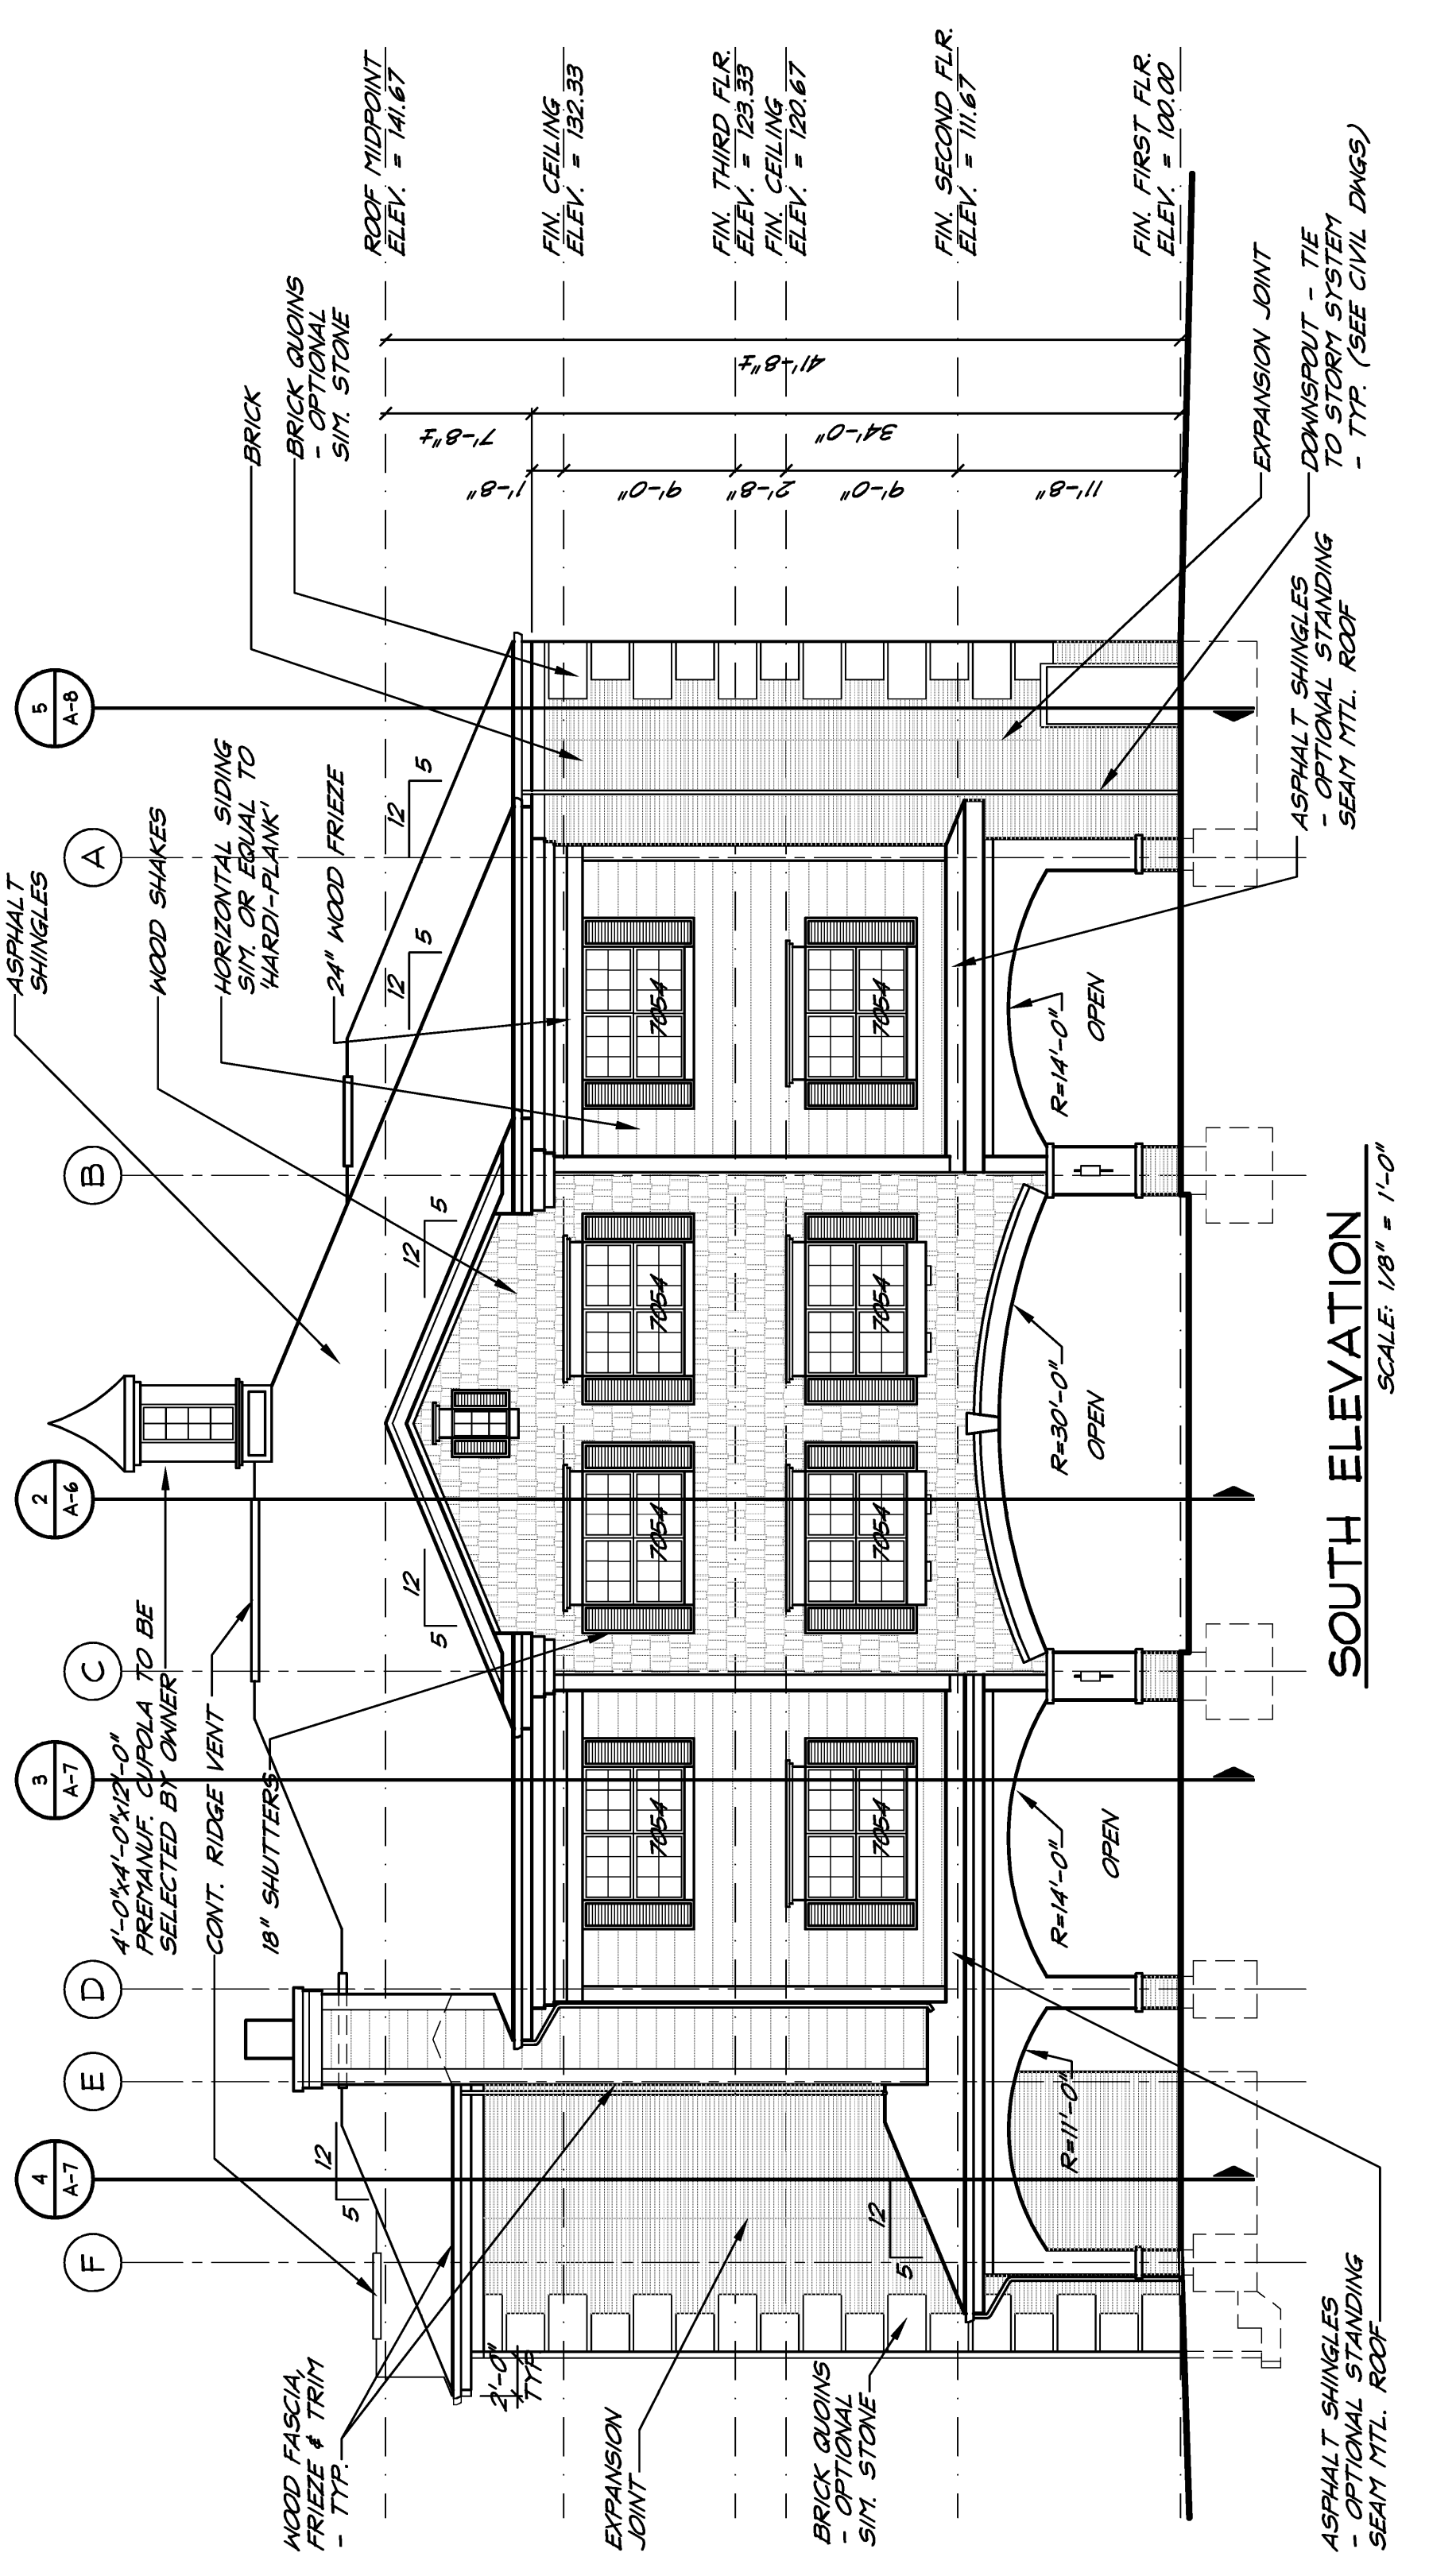

SOUTH ELEVATION
SCALE: 1/8" = 1'-0"

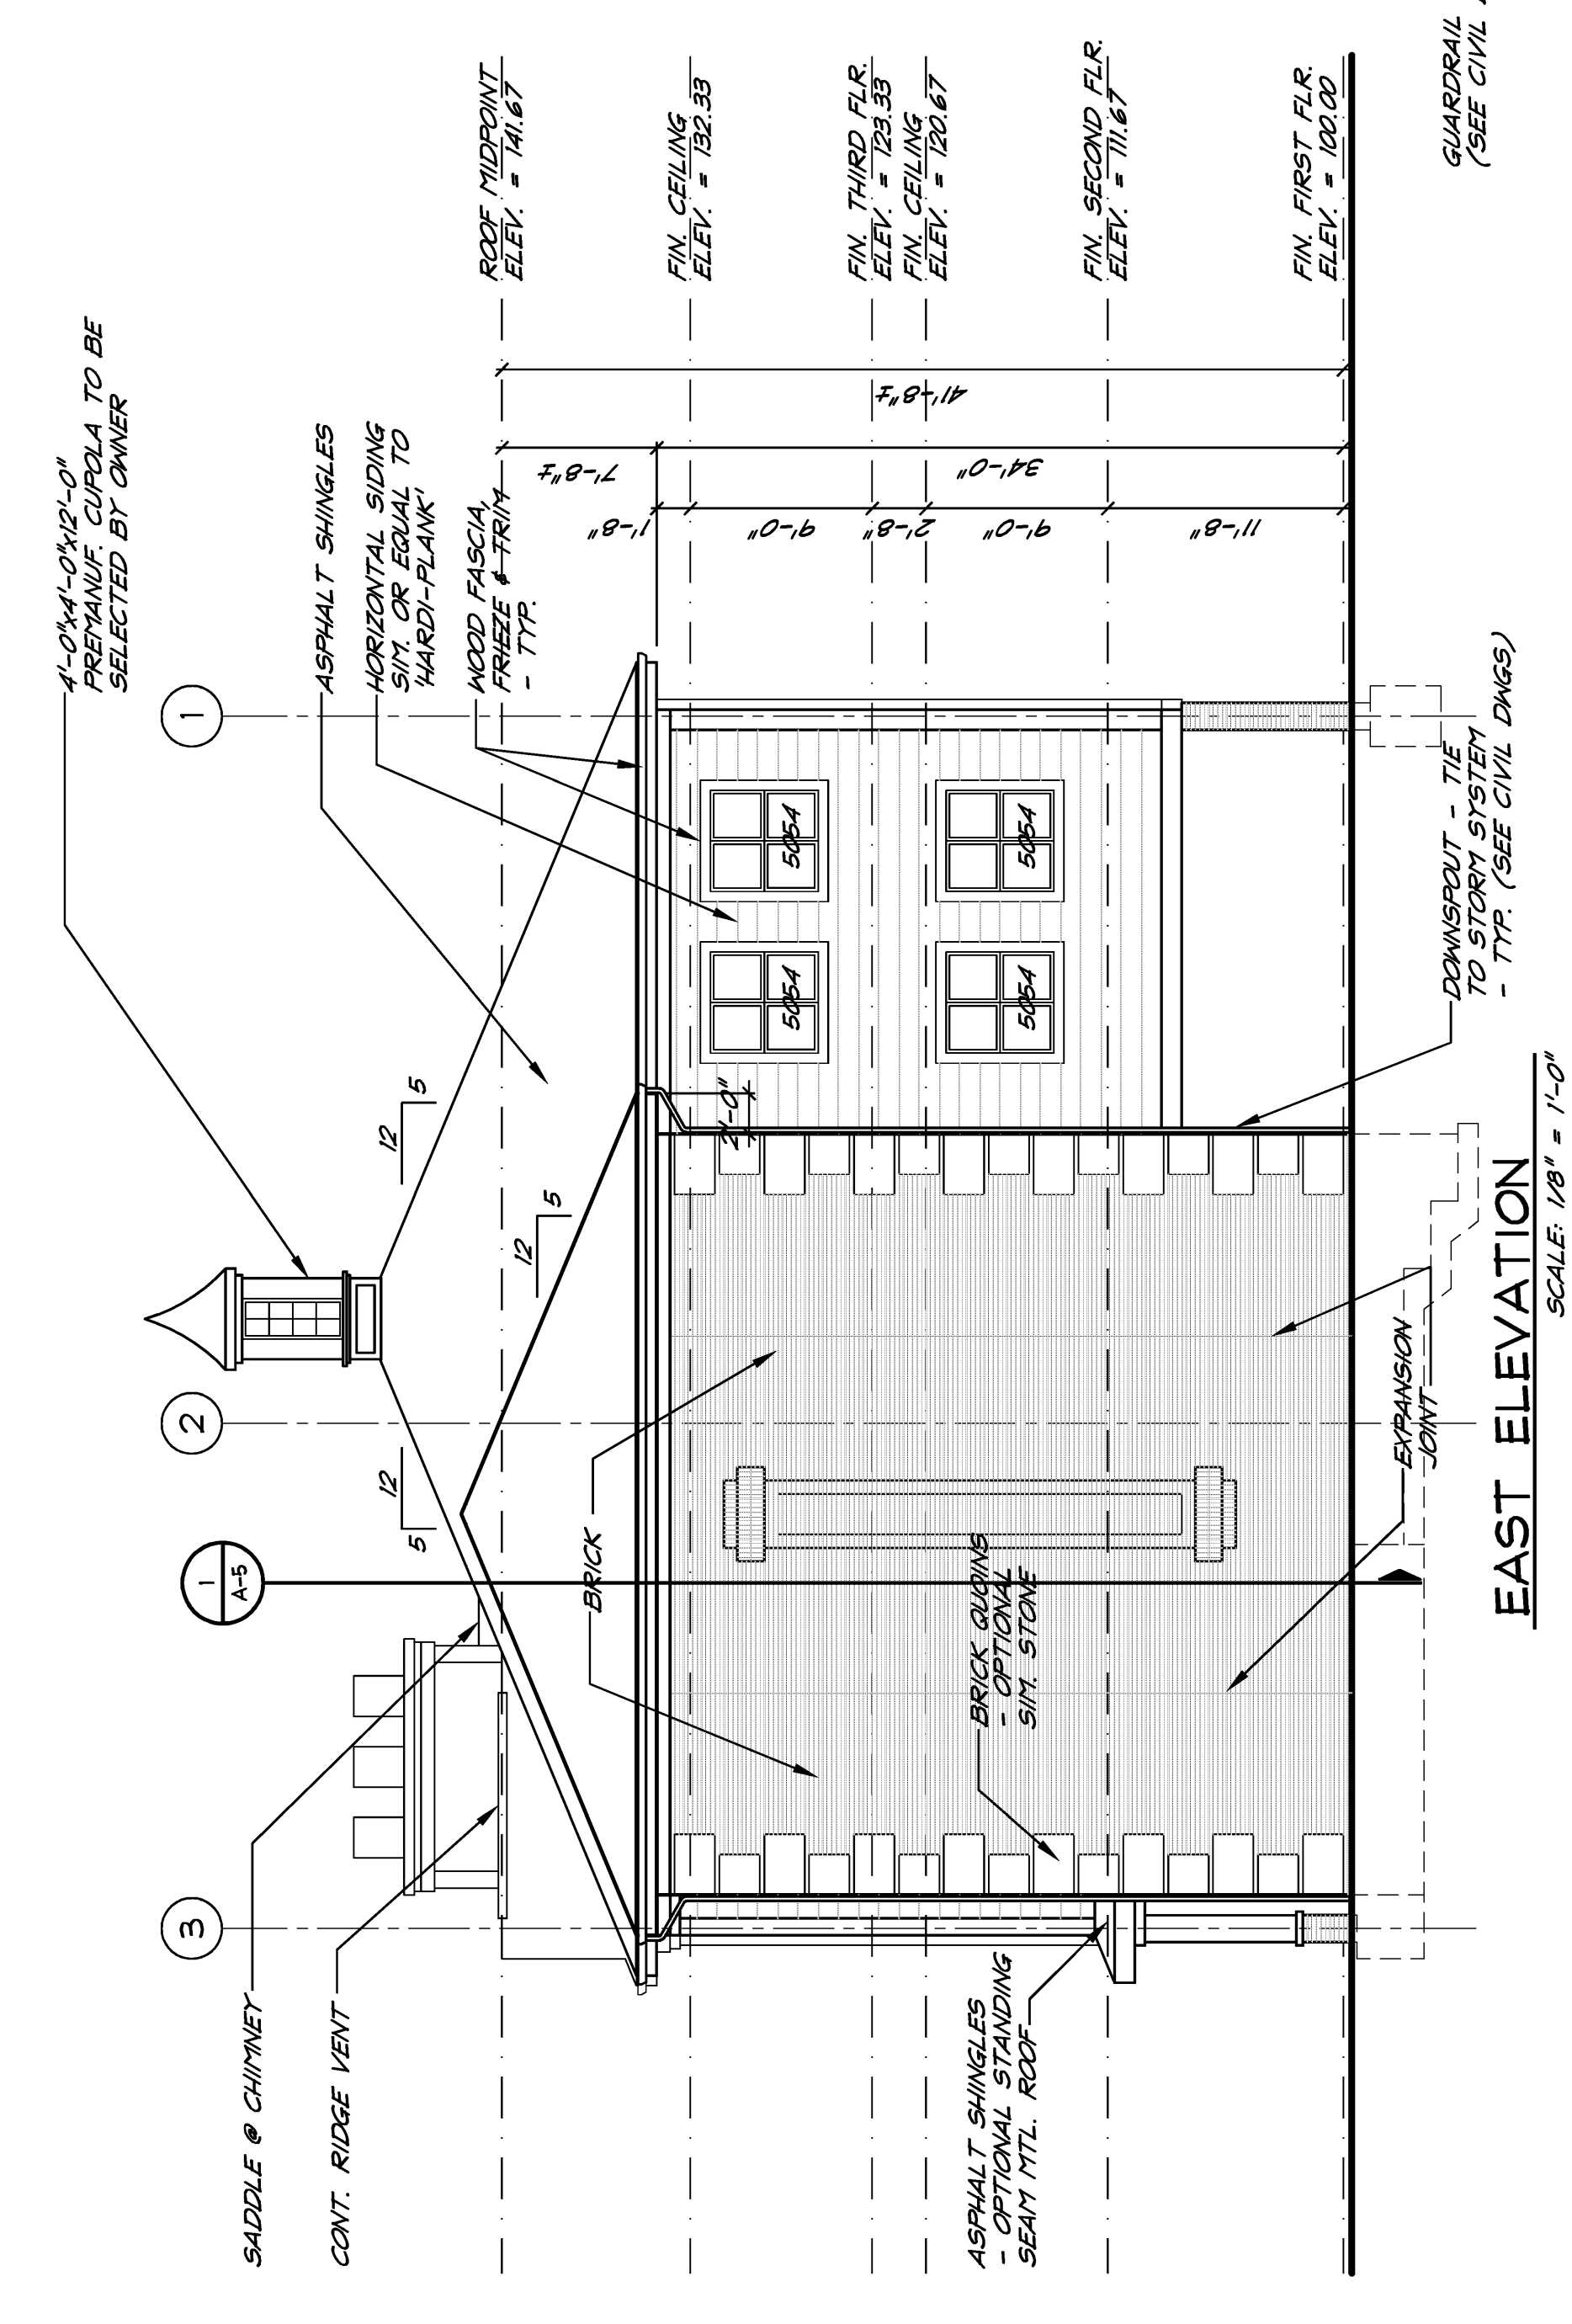

EAST ELEVATION
SCALE: 1/8" = 1'-0"

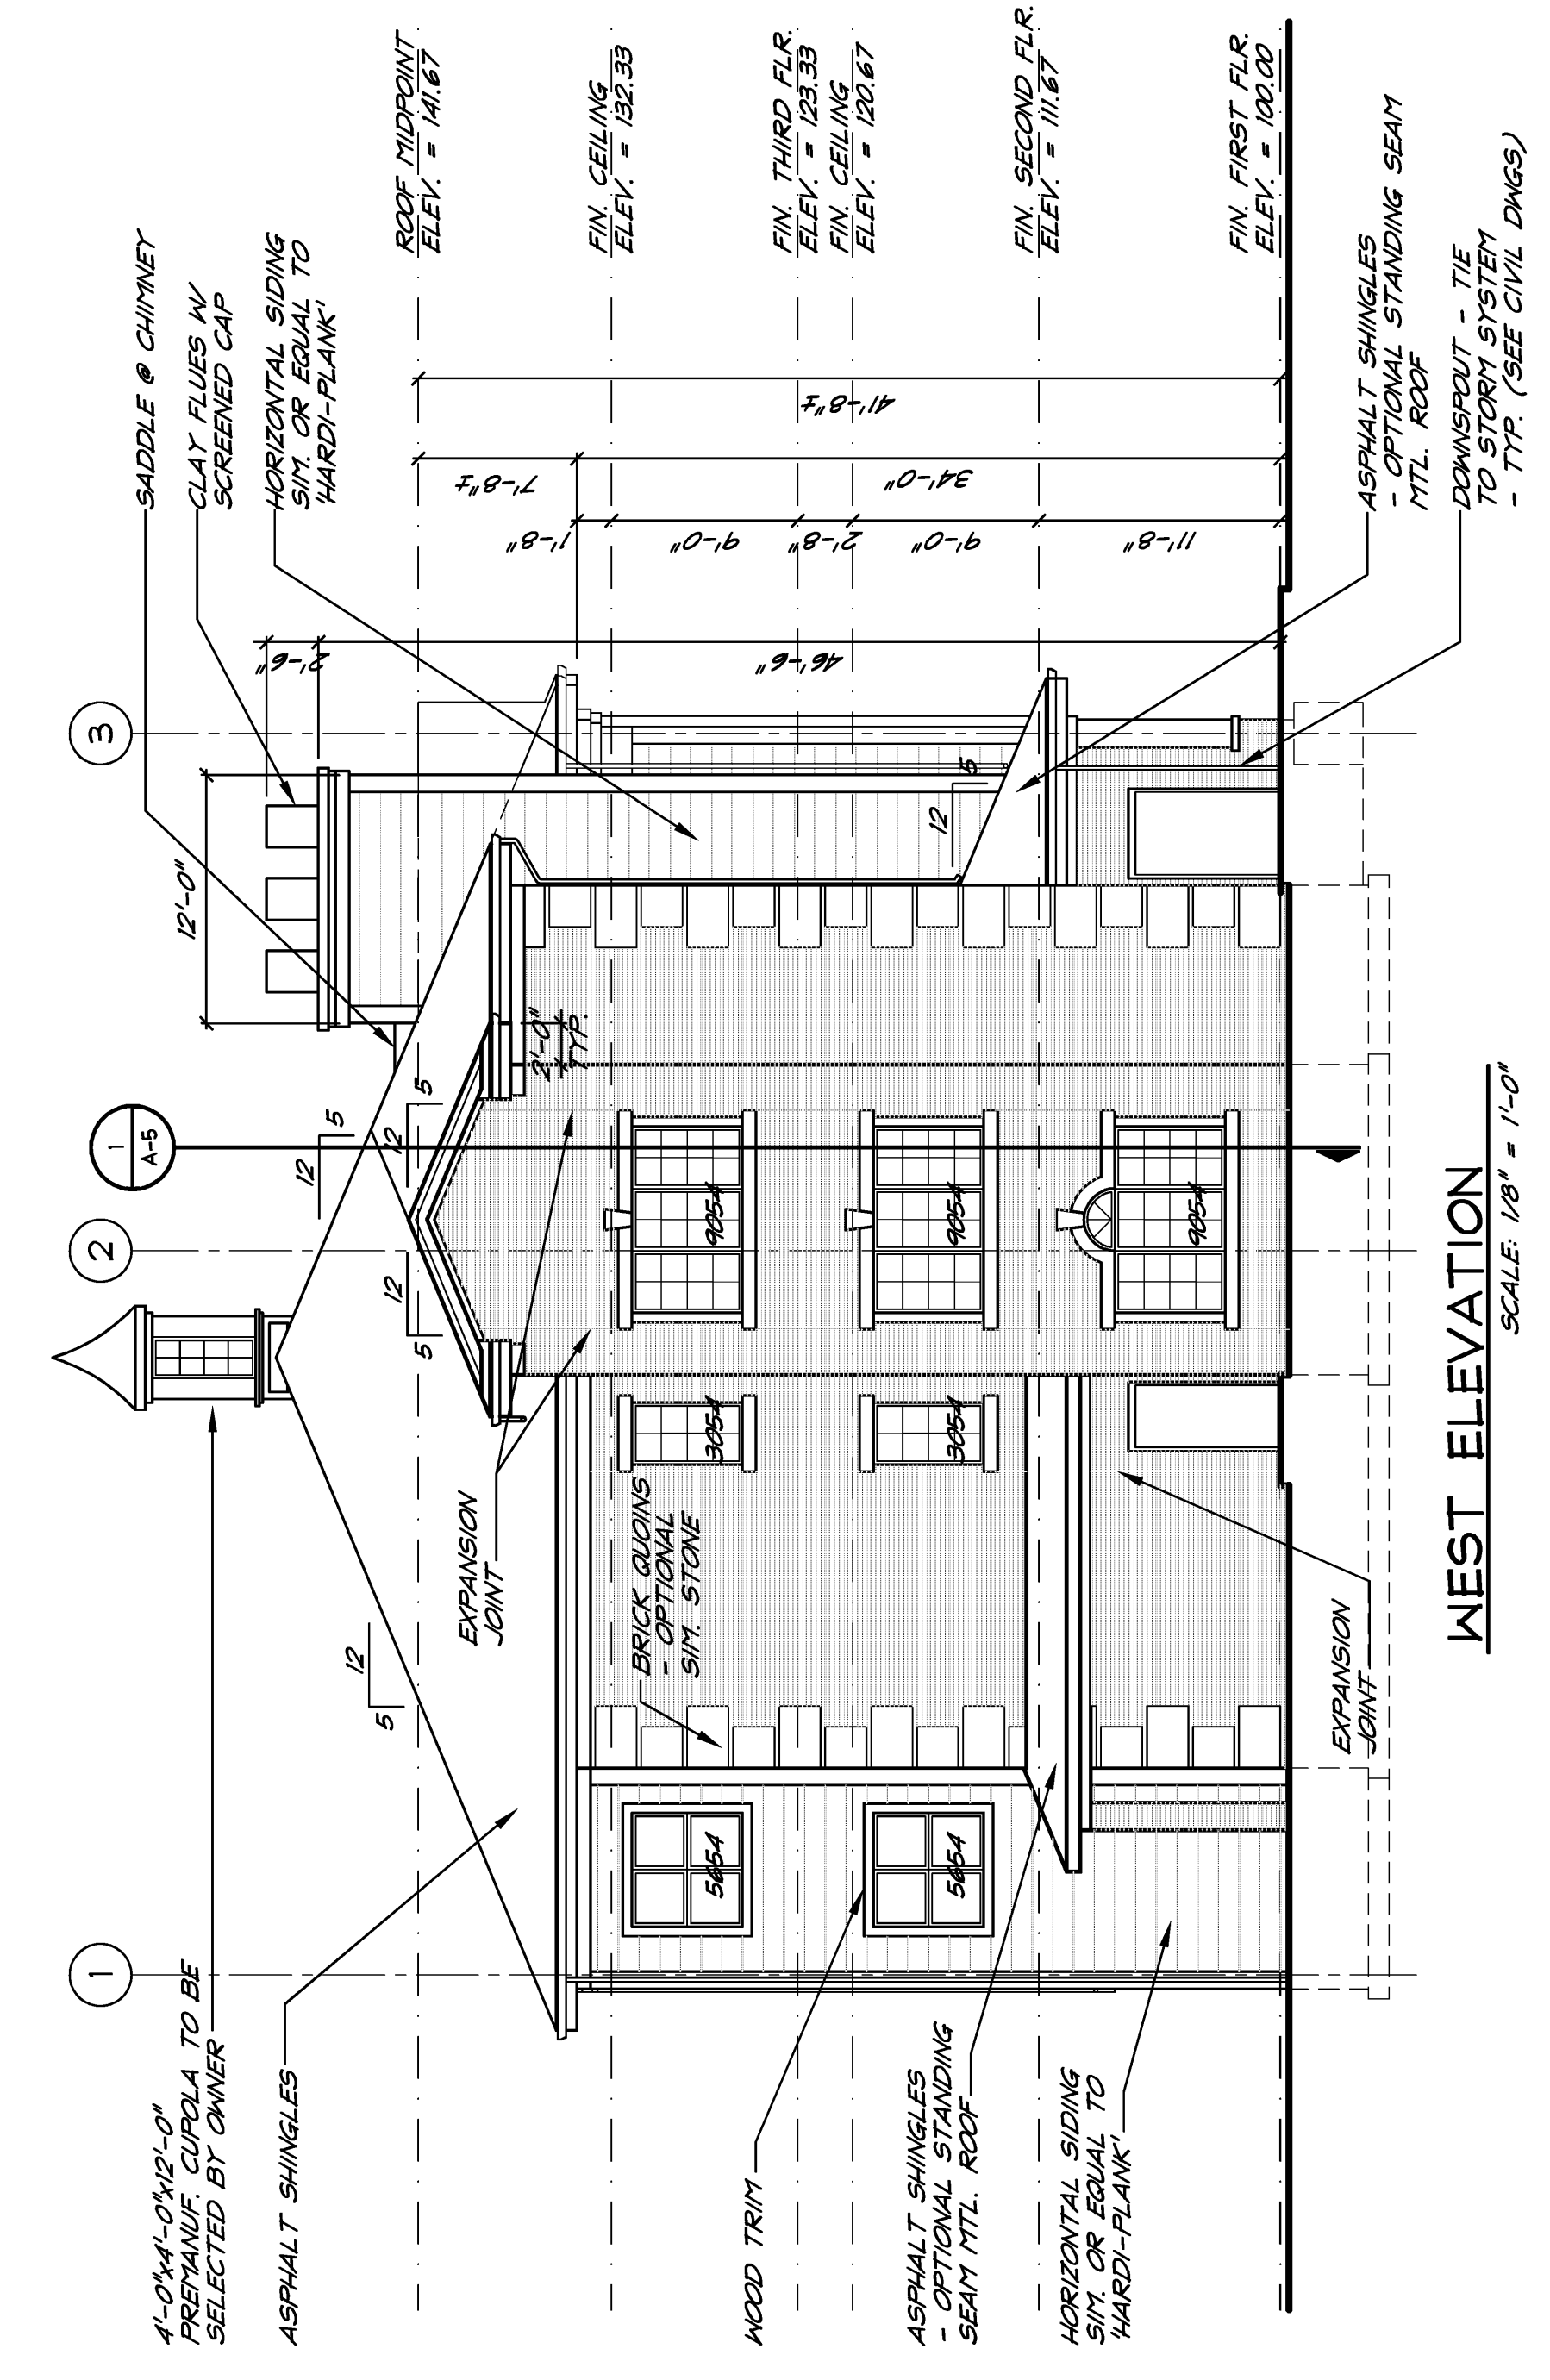

WEST ELEVATION
SCALE: 1/8" = 1'-0"

PRELIMINARY
NOT FOR CONSTRUCTION