
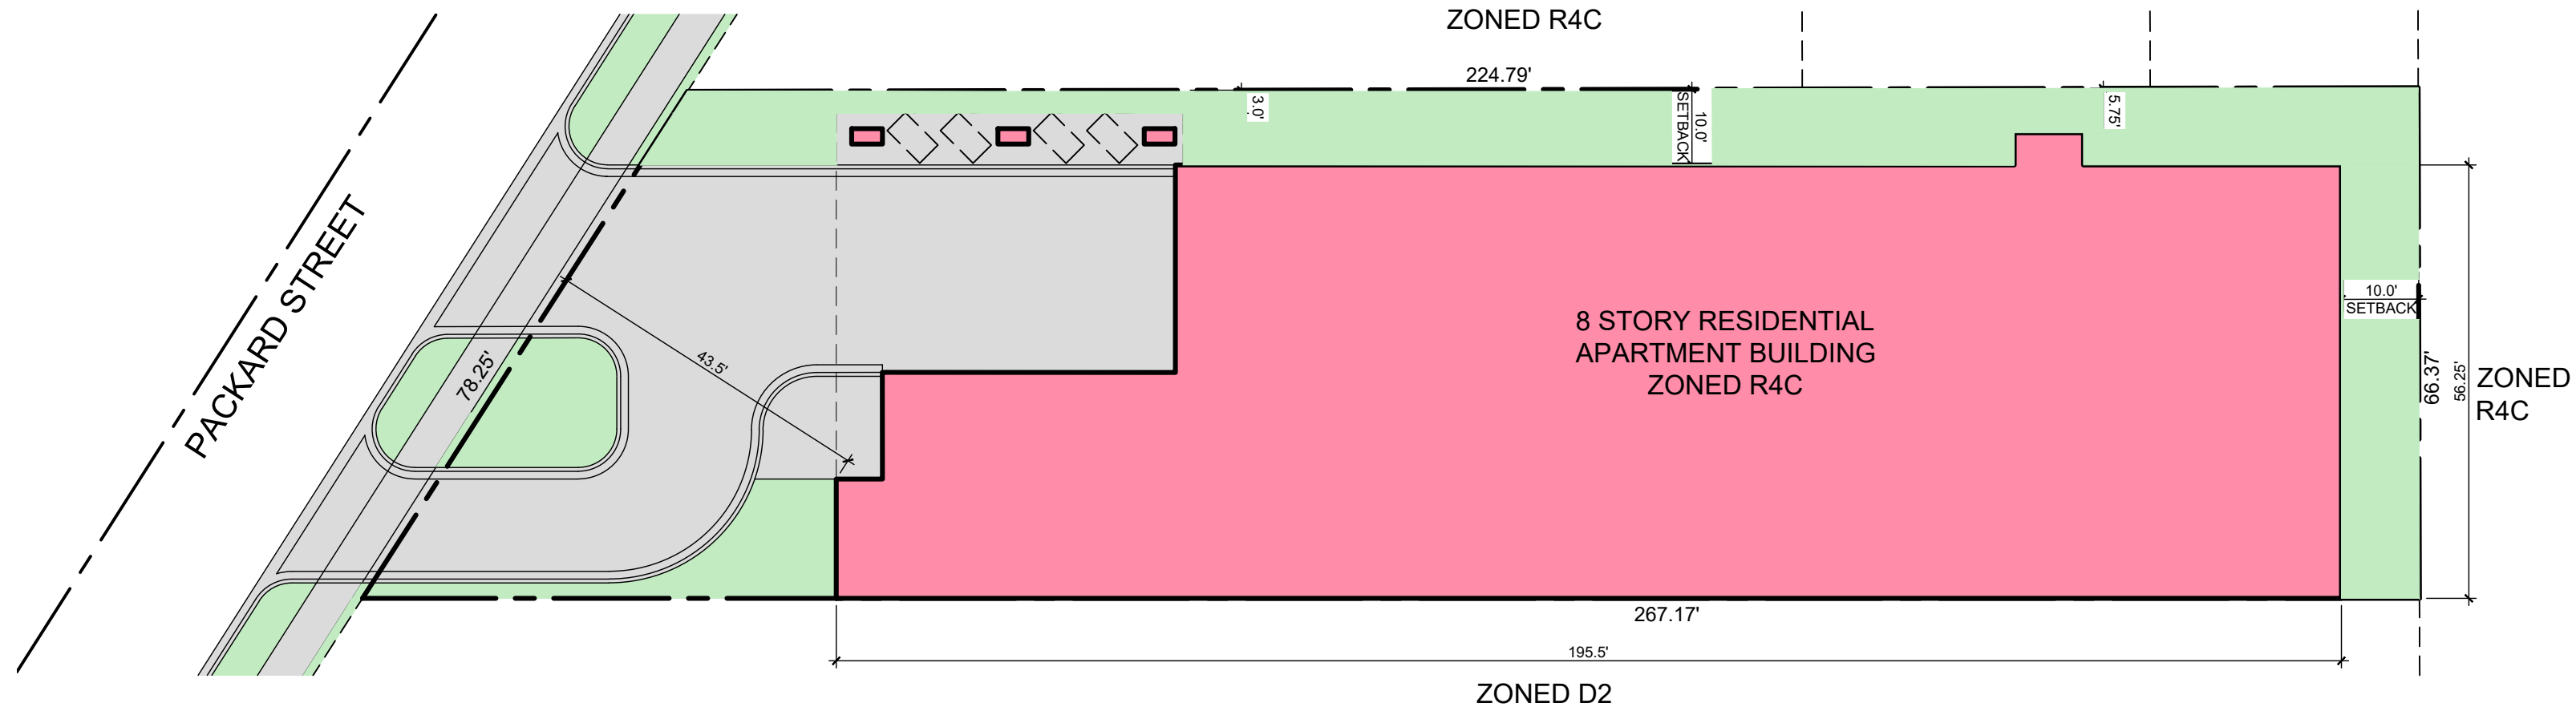
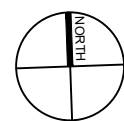



site plan
SCALE: 1"=20.0'

SITE/BUILDING DATA

SITE AREA:	16,260 SF (0.37 ACRES)
BUILDING AREA:	89,653 GSF
BUILDING HEIGHT:	85'-0" FEET
	5 STORIES (IIIA) ON
	3 STORY PODIUM (IA) ON
	SUB-GRADE PARKING LEVEL
TOTAL UNITS:	90-100 UNITS*
TOTAL BEDS:	182 BEDS*
PARKING:	24 SPACES

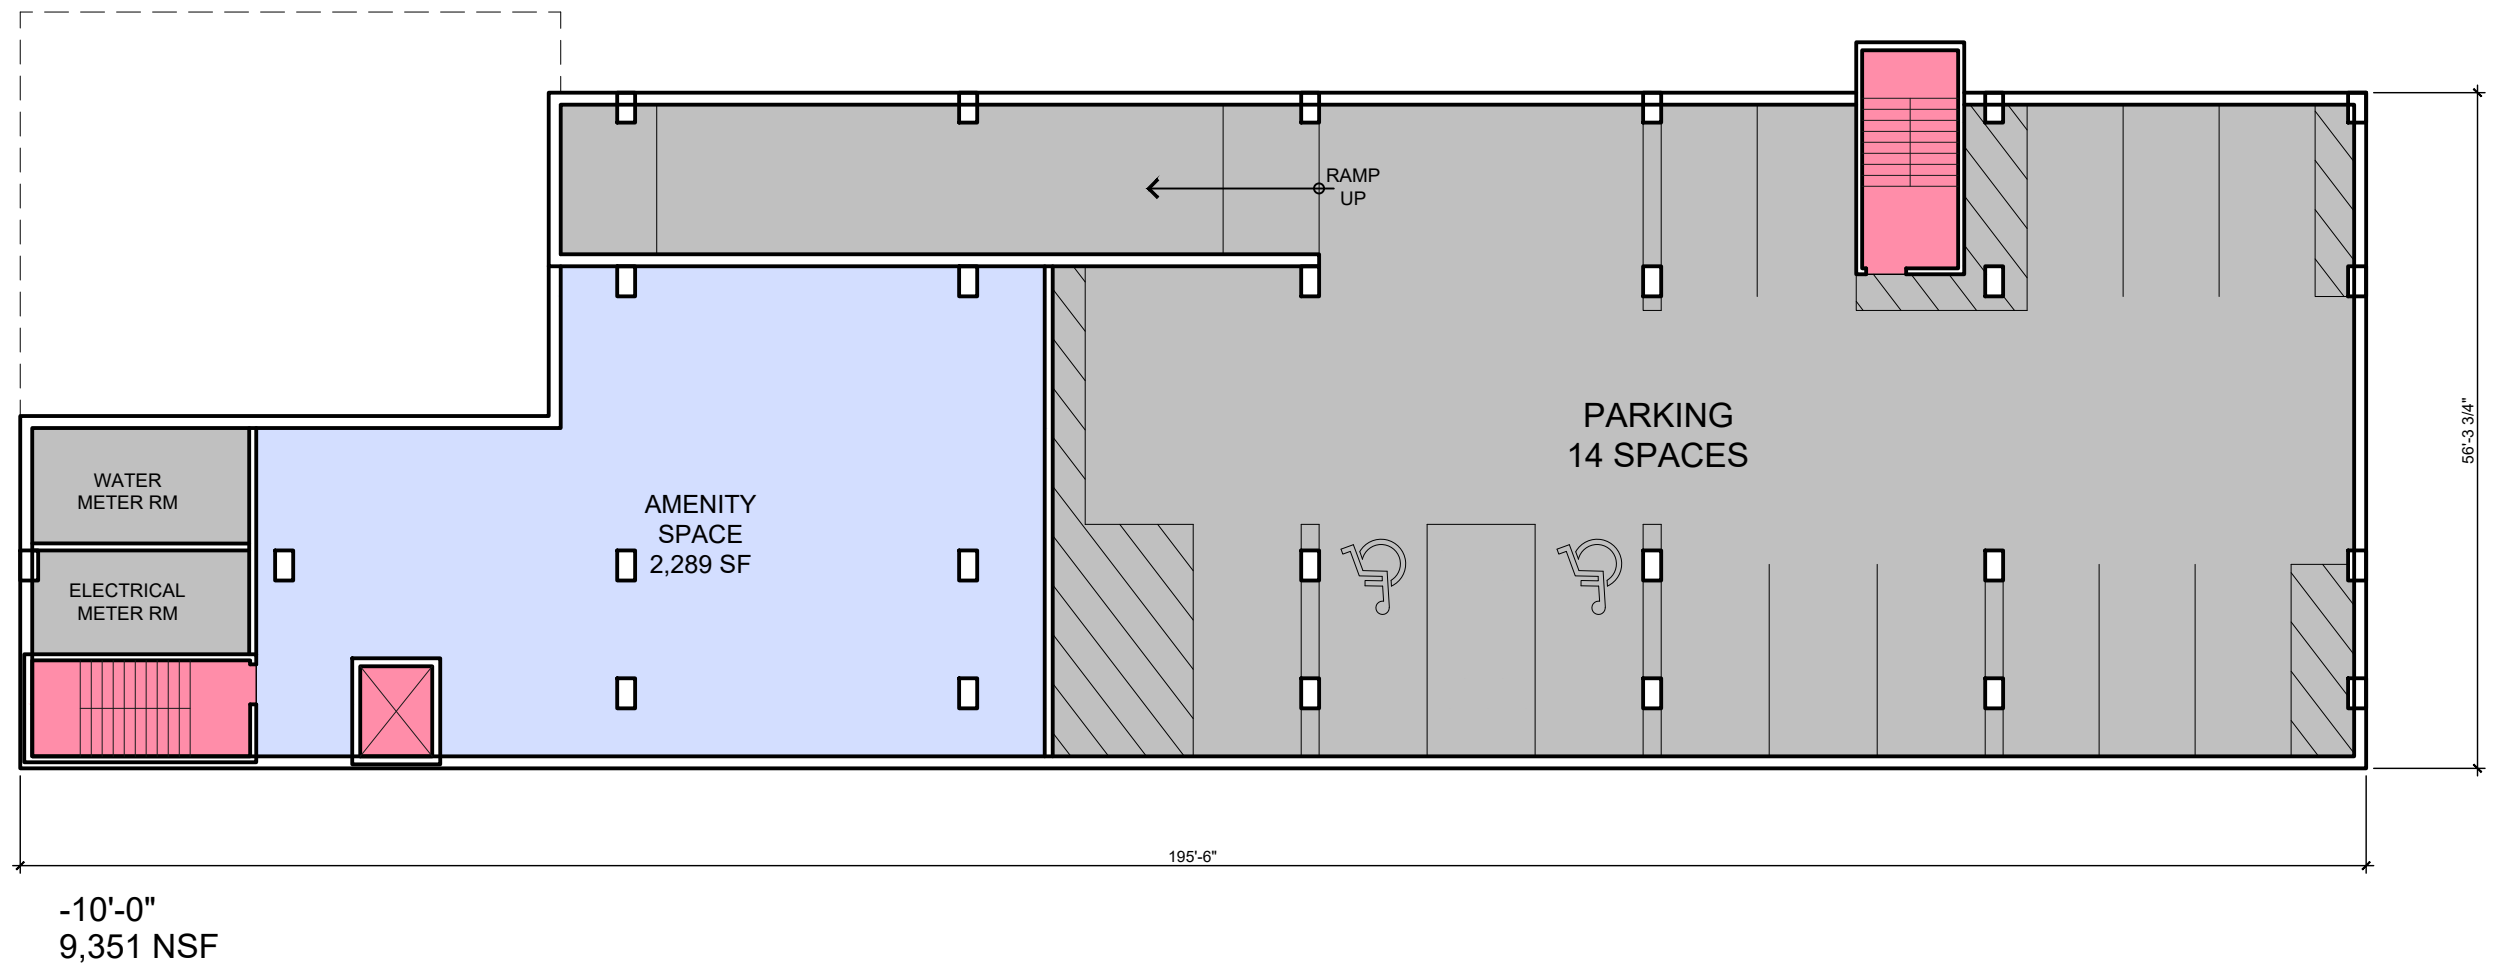


level P floor plan
SCALE: 1/16"=1'-0"

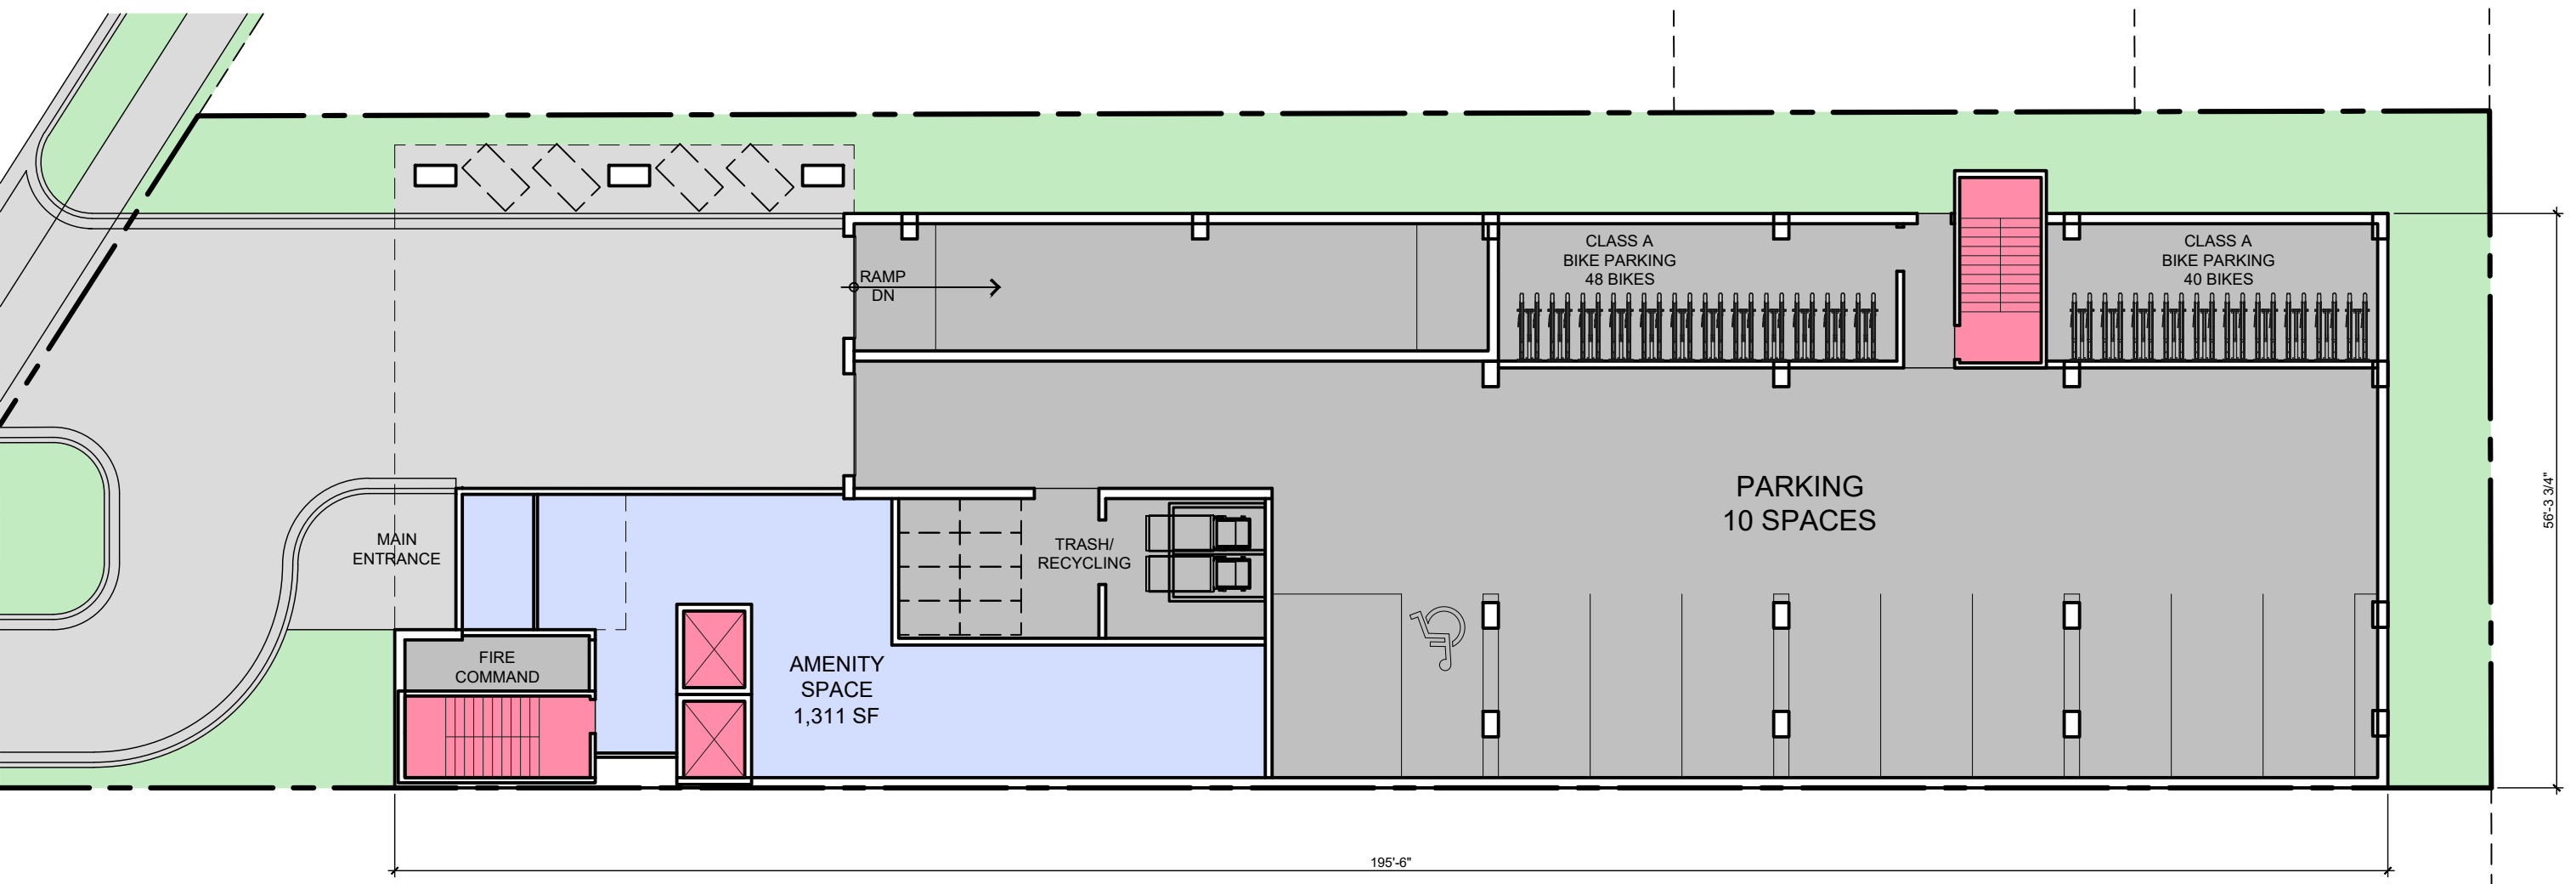

+0'-0"
9,778 GSF



level 1 floor plan
SCALE: 1/16"=1'-0"

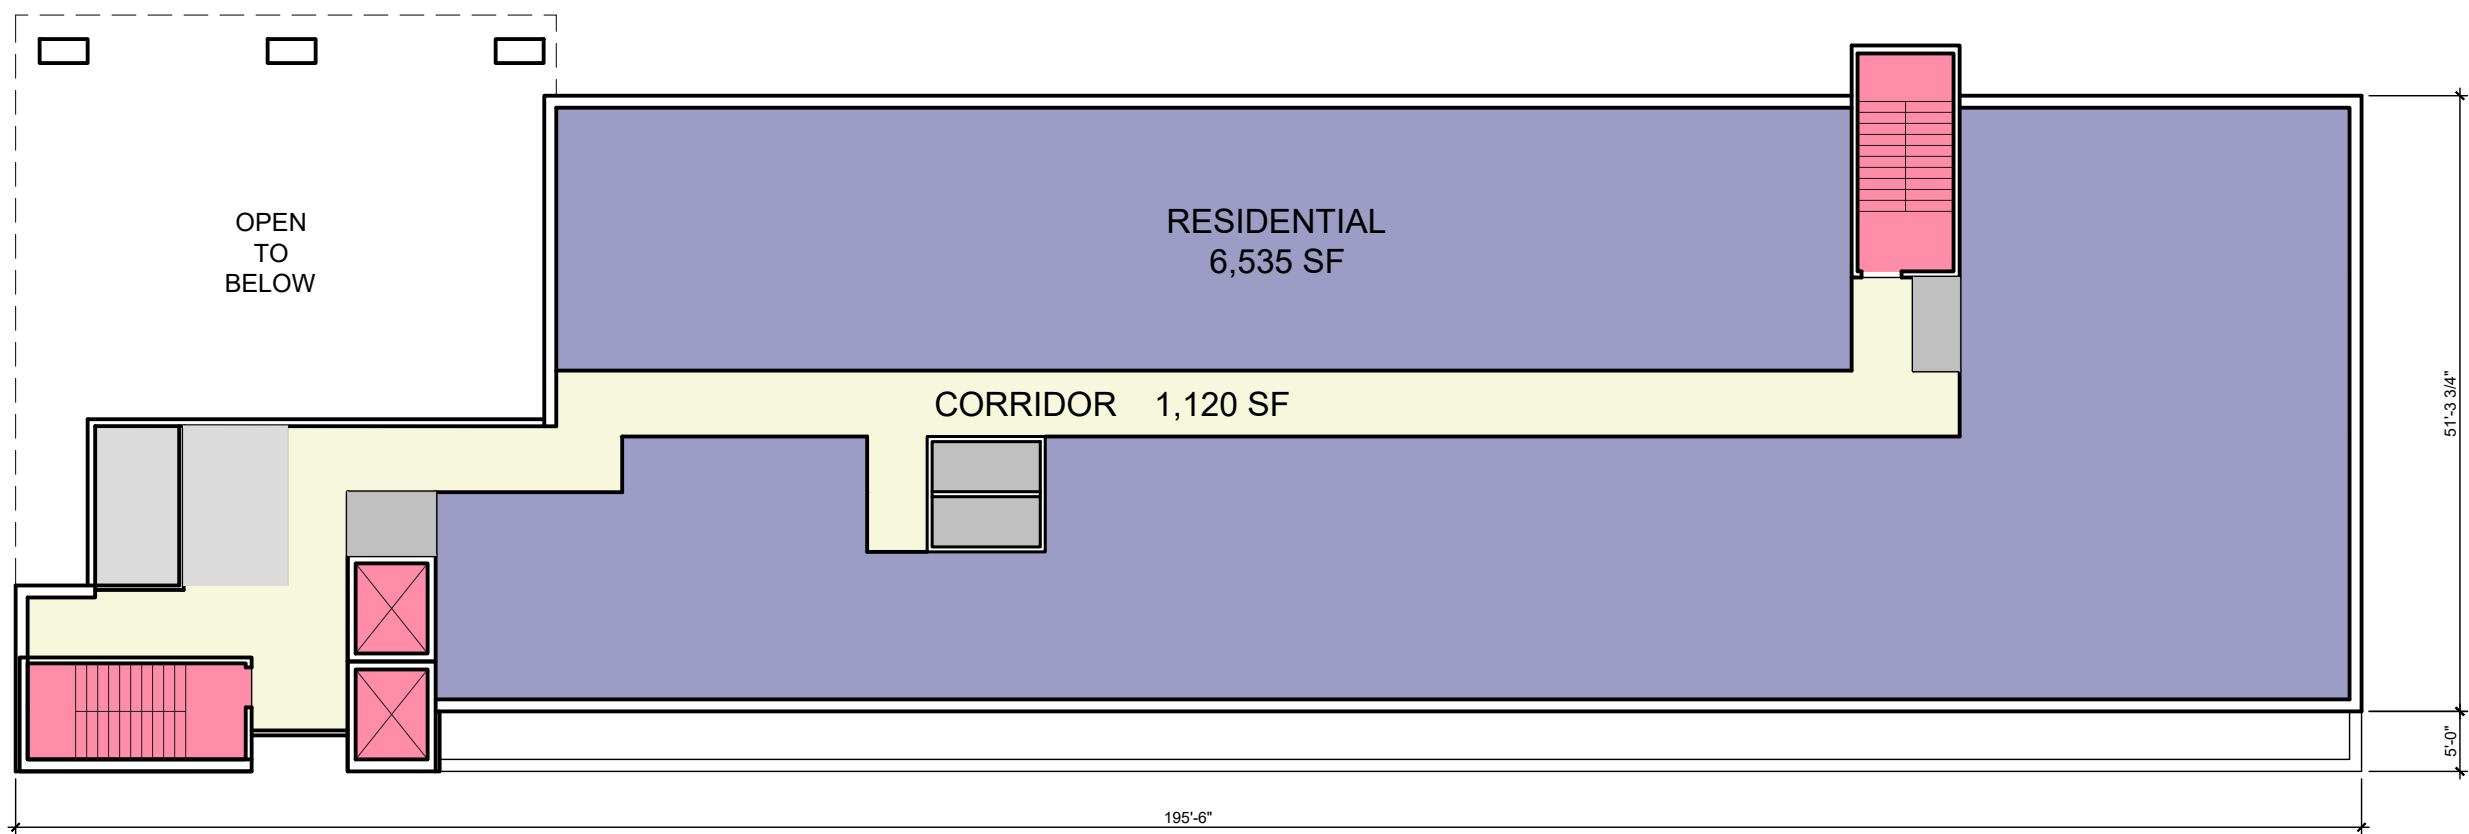


+10'-6"
8,952 SF




level 2 floor plan


SCALE: 1/16"=1'-0"

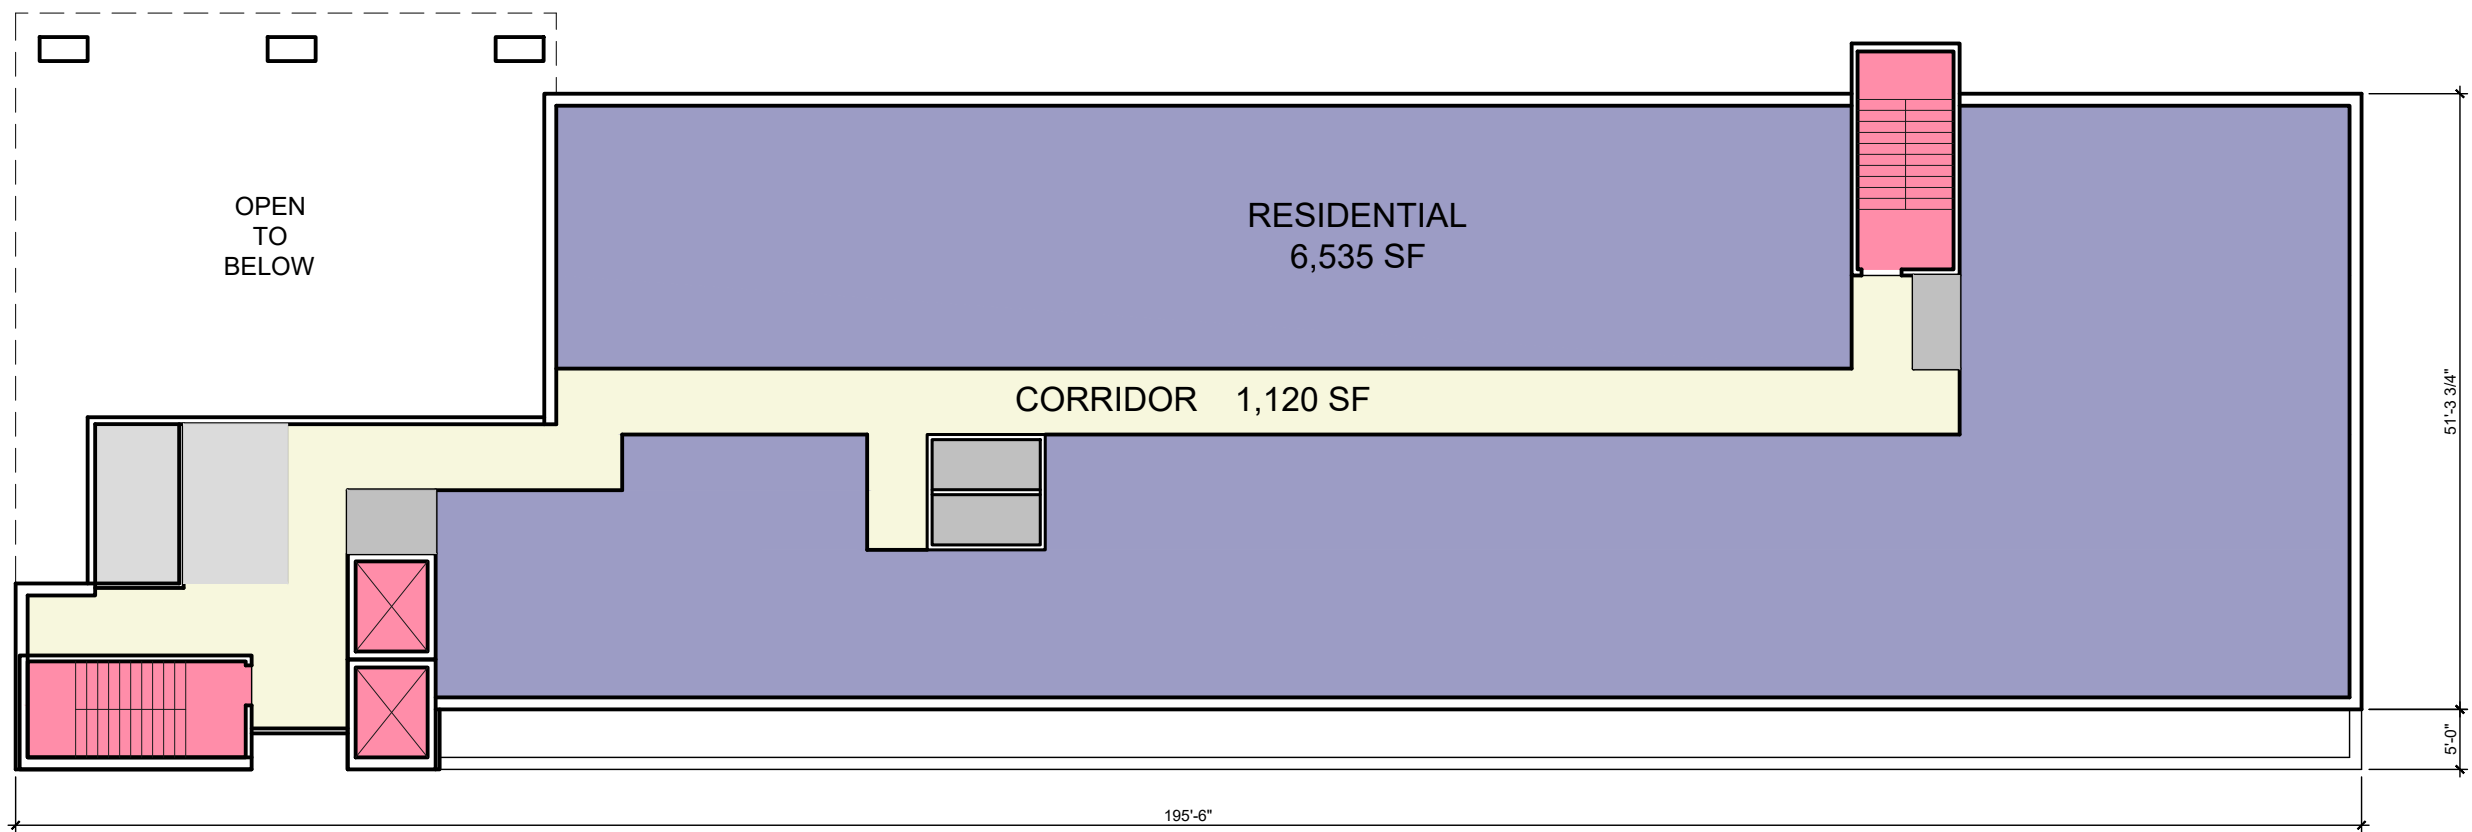

+21'-0"
8,952 SF

 


level 3 floor plan
SCALE: 1/16"=1'-0"

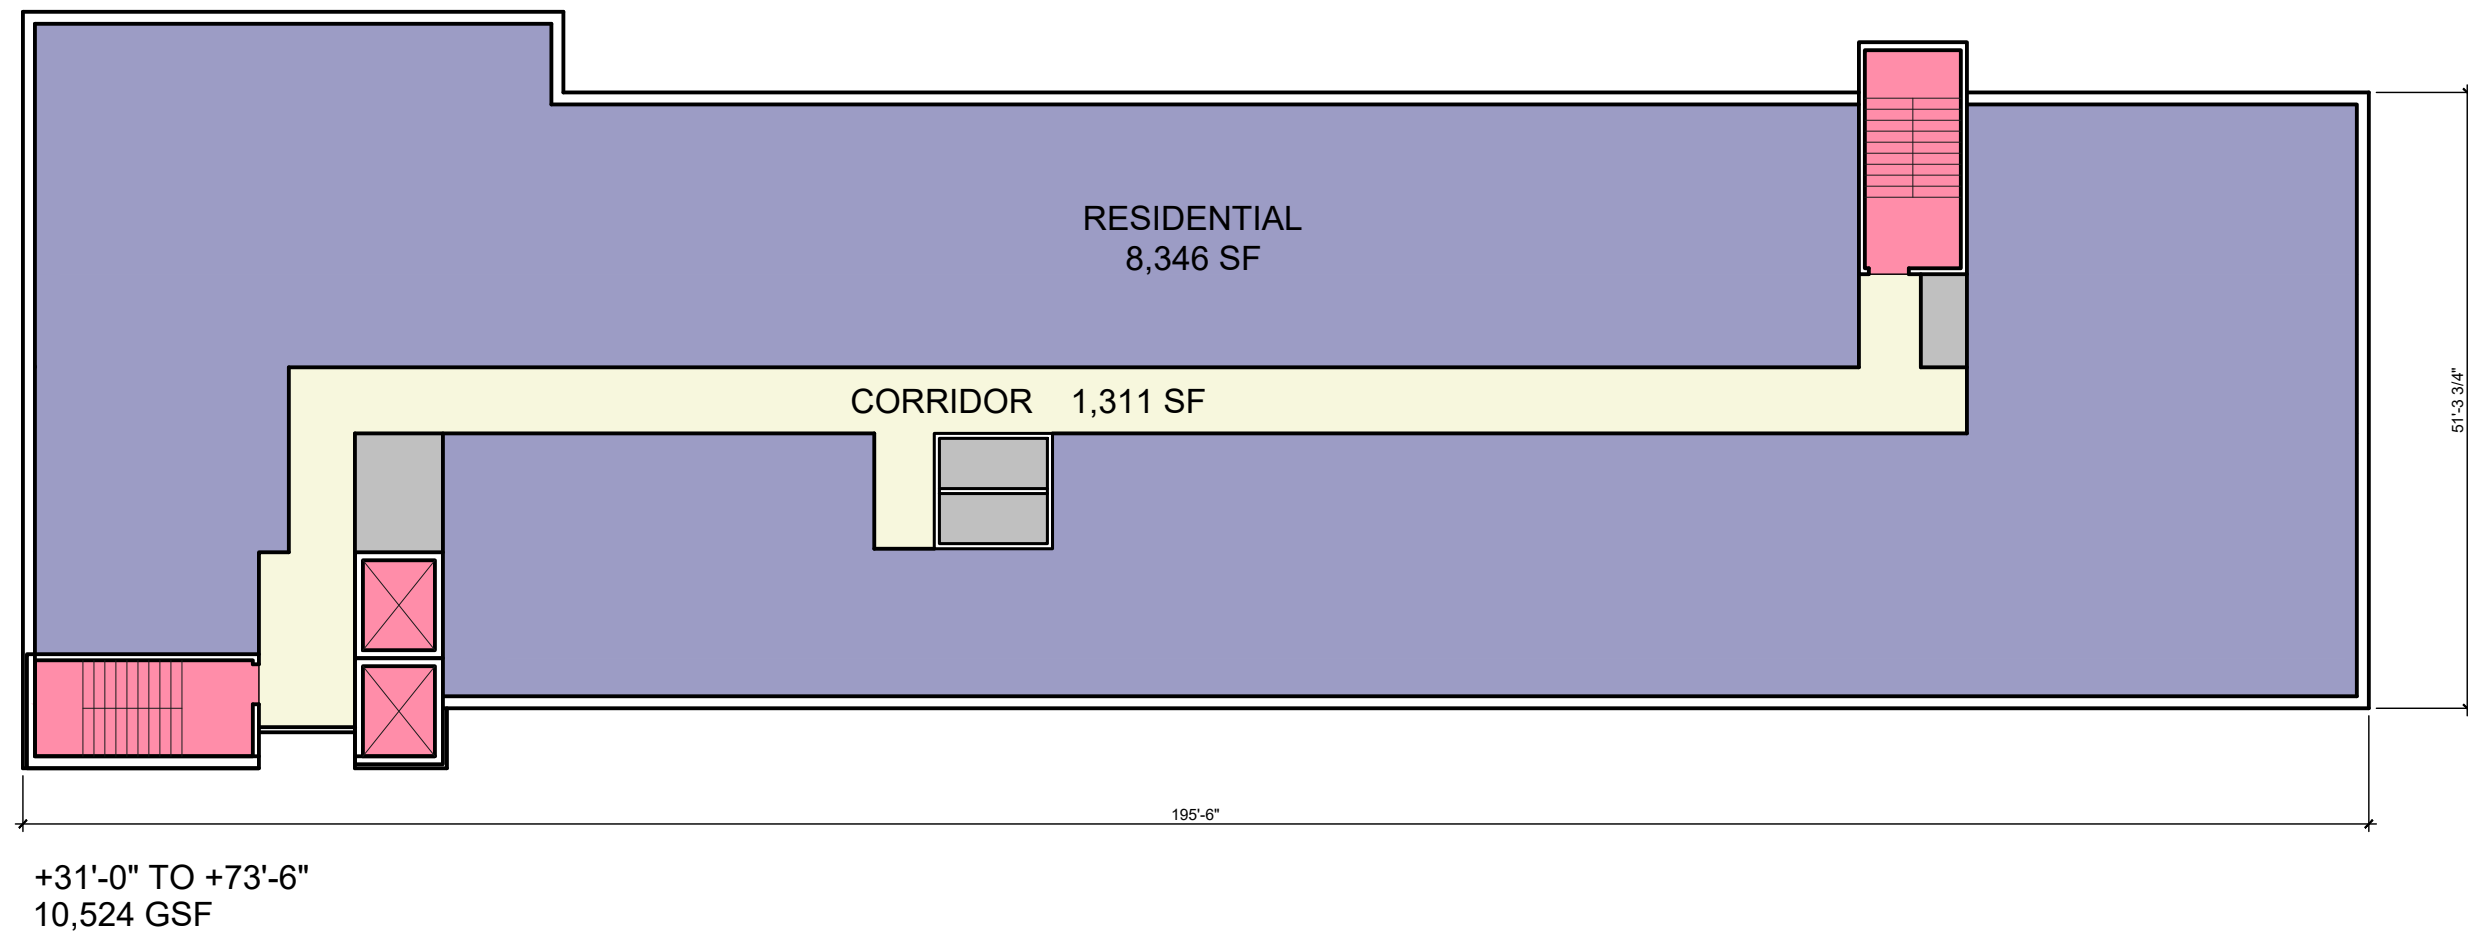


levels 4-8 floor plan

SCALE: 1/16"=1'-0"

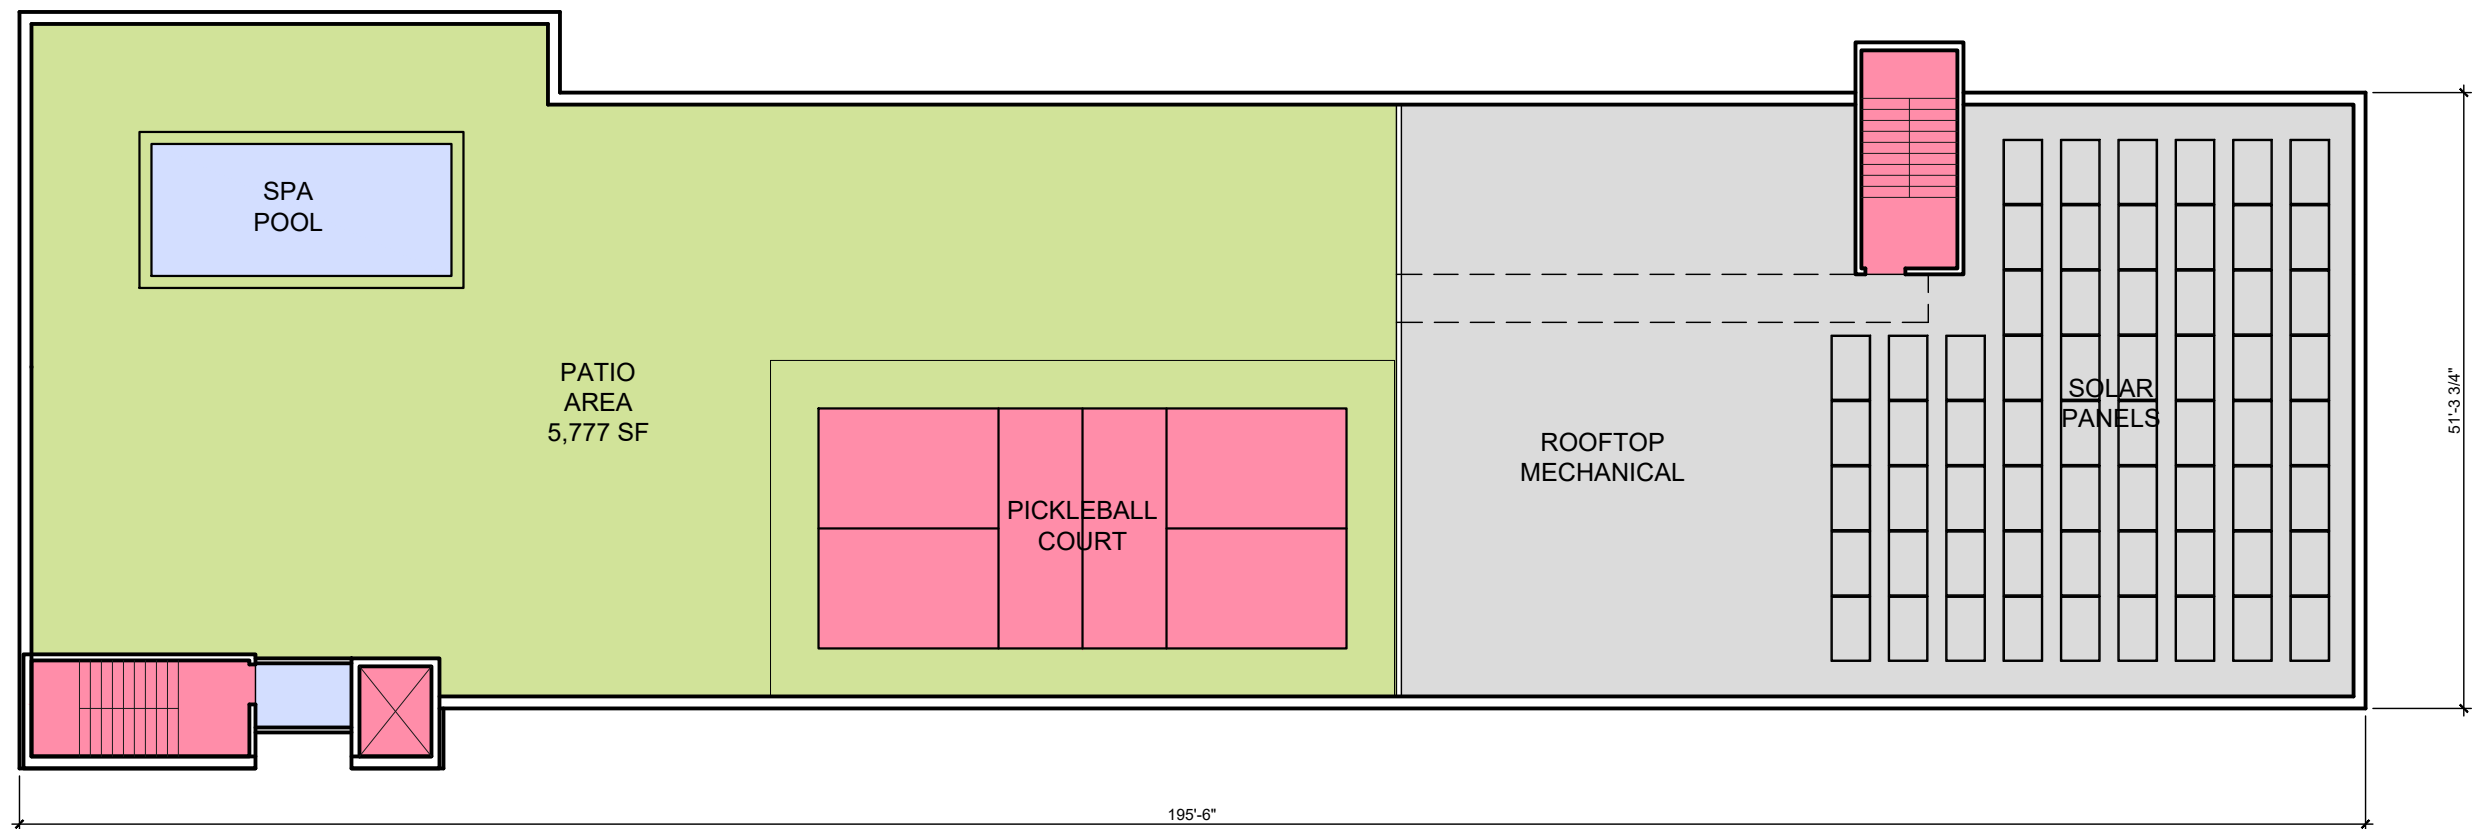

+85'-0"
+89'-0" T.O. PARAPET
+97'-0" T.O. ELEVATOR/STAIR

 

roof level plan
SCALE: 1/16"=1'-0"