





NEW FRONT ELEVATION
SCALE: 1/4"=1'-0"

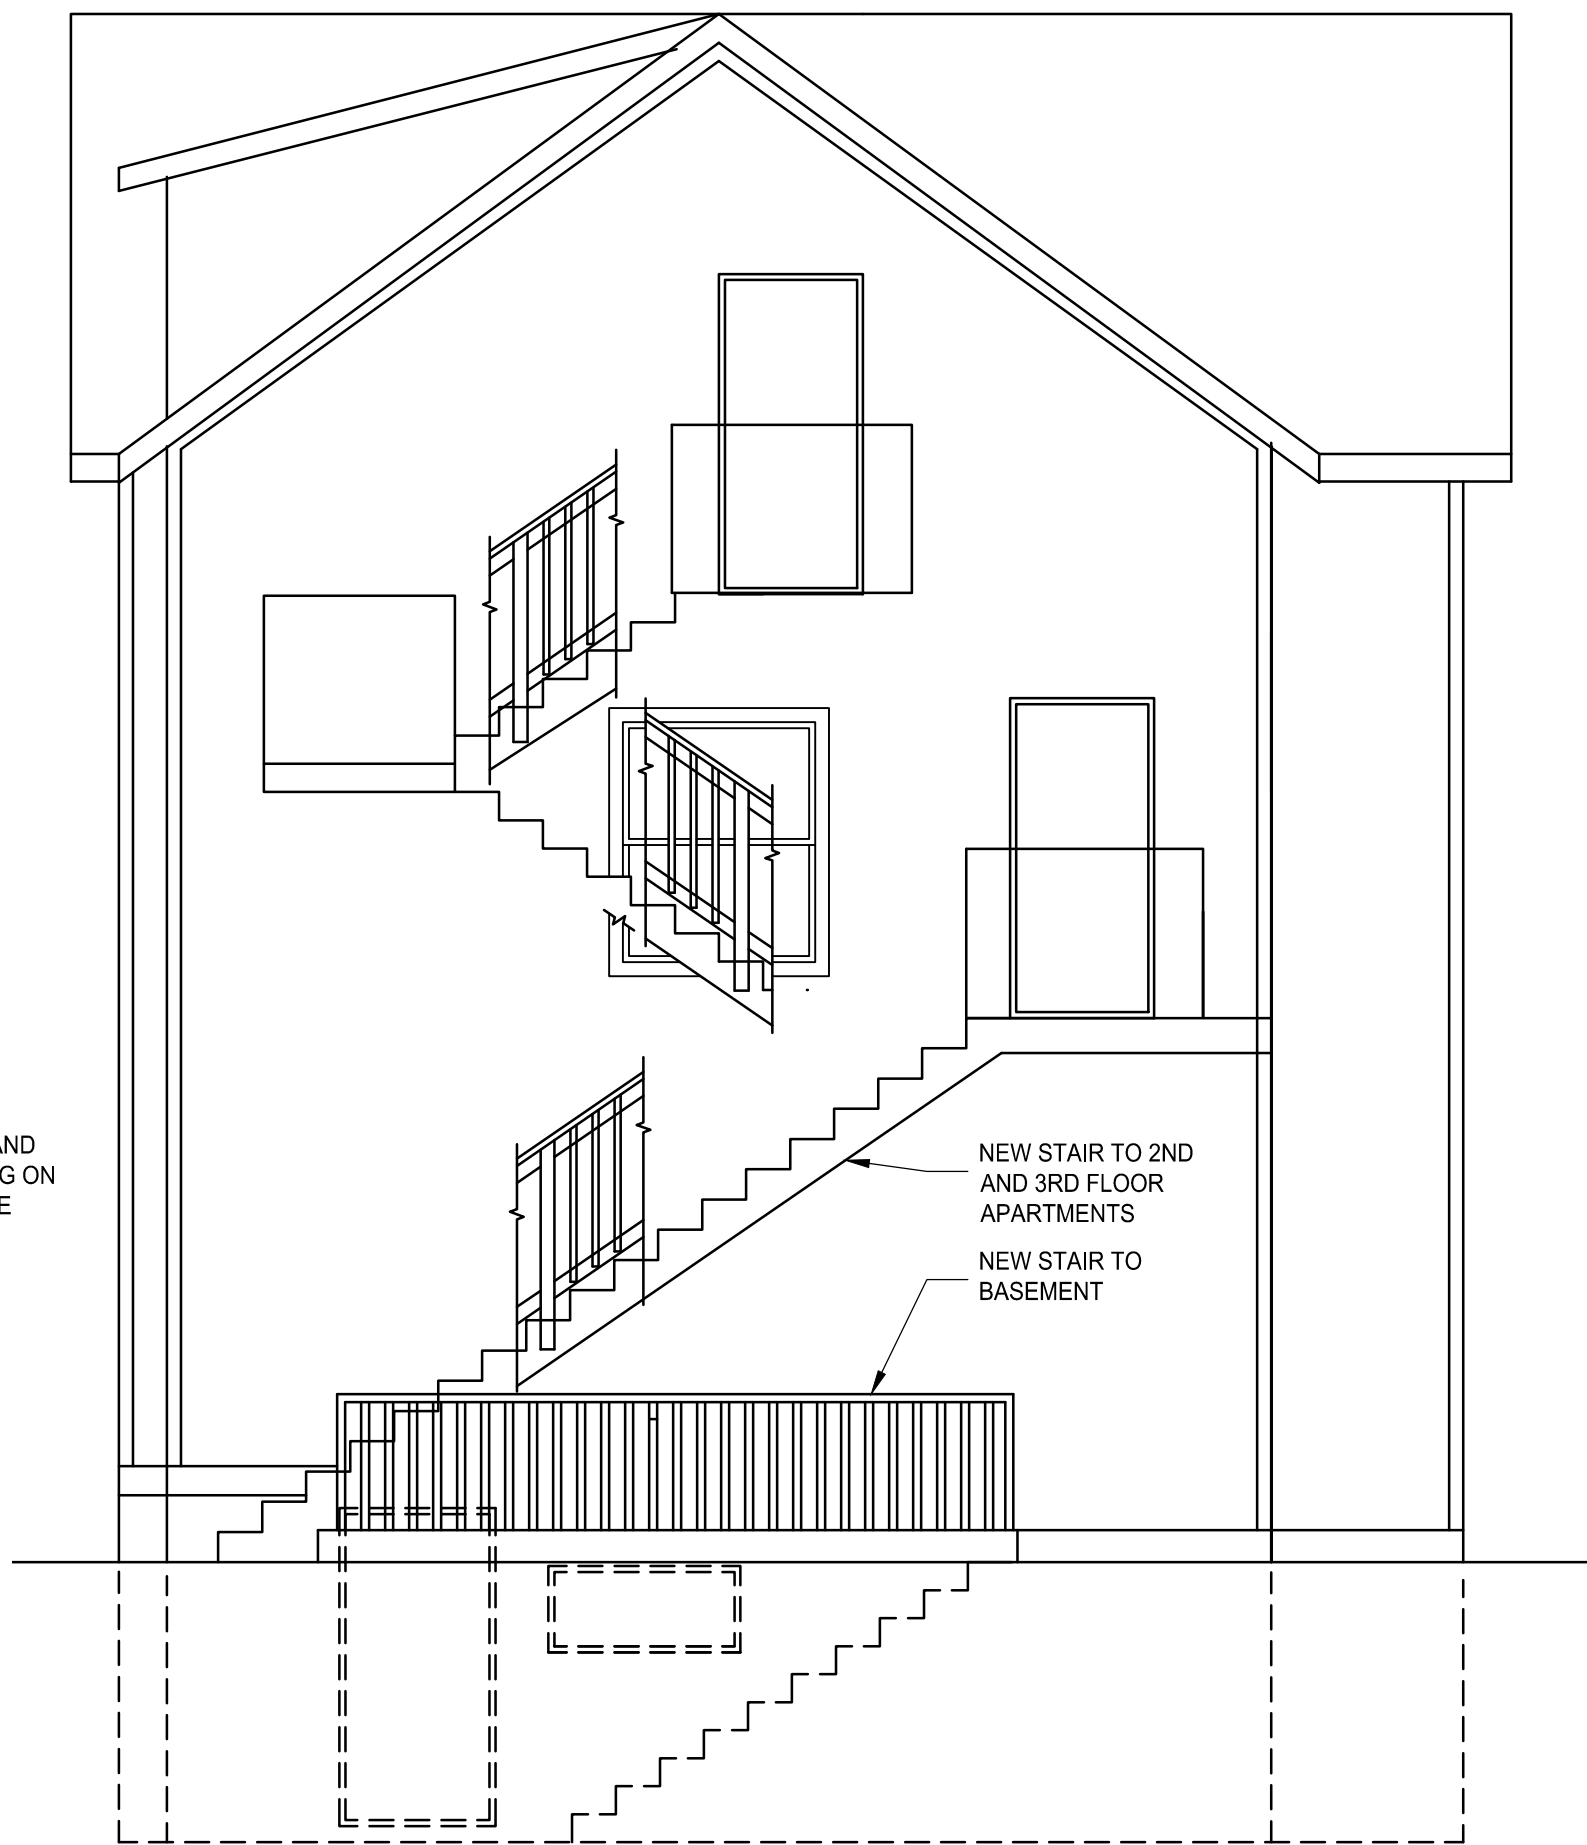

NEW REAR ELEVATION
SCALE: 1/4"=1'-0"

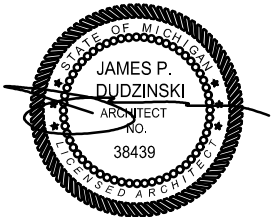


SHEET SIZE 13X19


James Dudzinski ARCHITECT 12306 Volpe Sterling Heights, Mi. PH. (586) 864-6930							
SHEET TITLE: NEW ELEVATIONS SCALE: 1/4"=1'-0"				PROJECT LOCATION: 413 S DIVISION ANN ARBOR, MI			
PROJECT TITLE: DRAWINGS FOR ZBA				ISSUED FOR: DRAWN			
MARK:		DATE: 4/26/22					
SHEET NO: 6 OF 15				A-6			




NEW RIGHT SIDE ELEVATION

SCALE: 1/4"=1'-0"

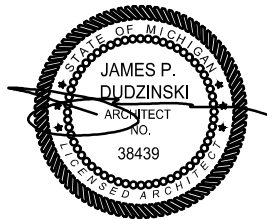


  James Dudzinski ARCHITECT 12306 Volpe Sterling Heights, MI. PH. (586) 864-6930			
SHEET TITLE:		NEW ELEVATIONS	
PROJECT LOCATION:		413 S DIVISION ANN ARBOR, MI	
PROJECT TITLE:		DRAWINGS FOR ZBA	
MARK:	ISSUED FOR:	DATE:	
	DRAWN	4/26/22	
SHEET NO:		7 OF 15	
		A-7	

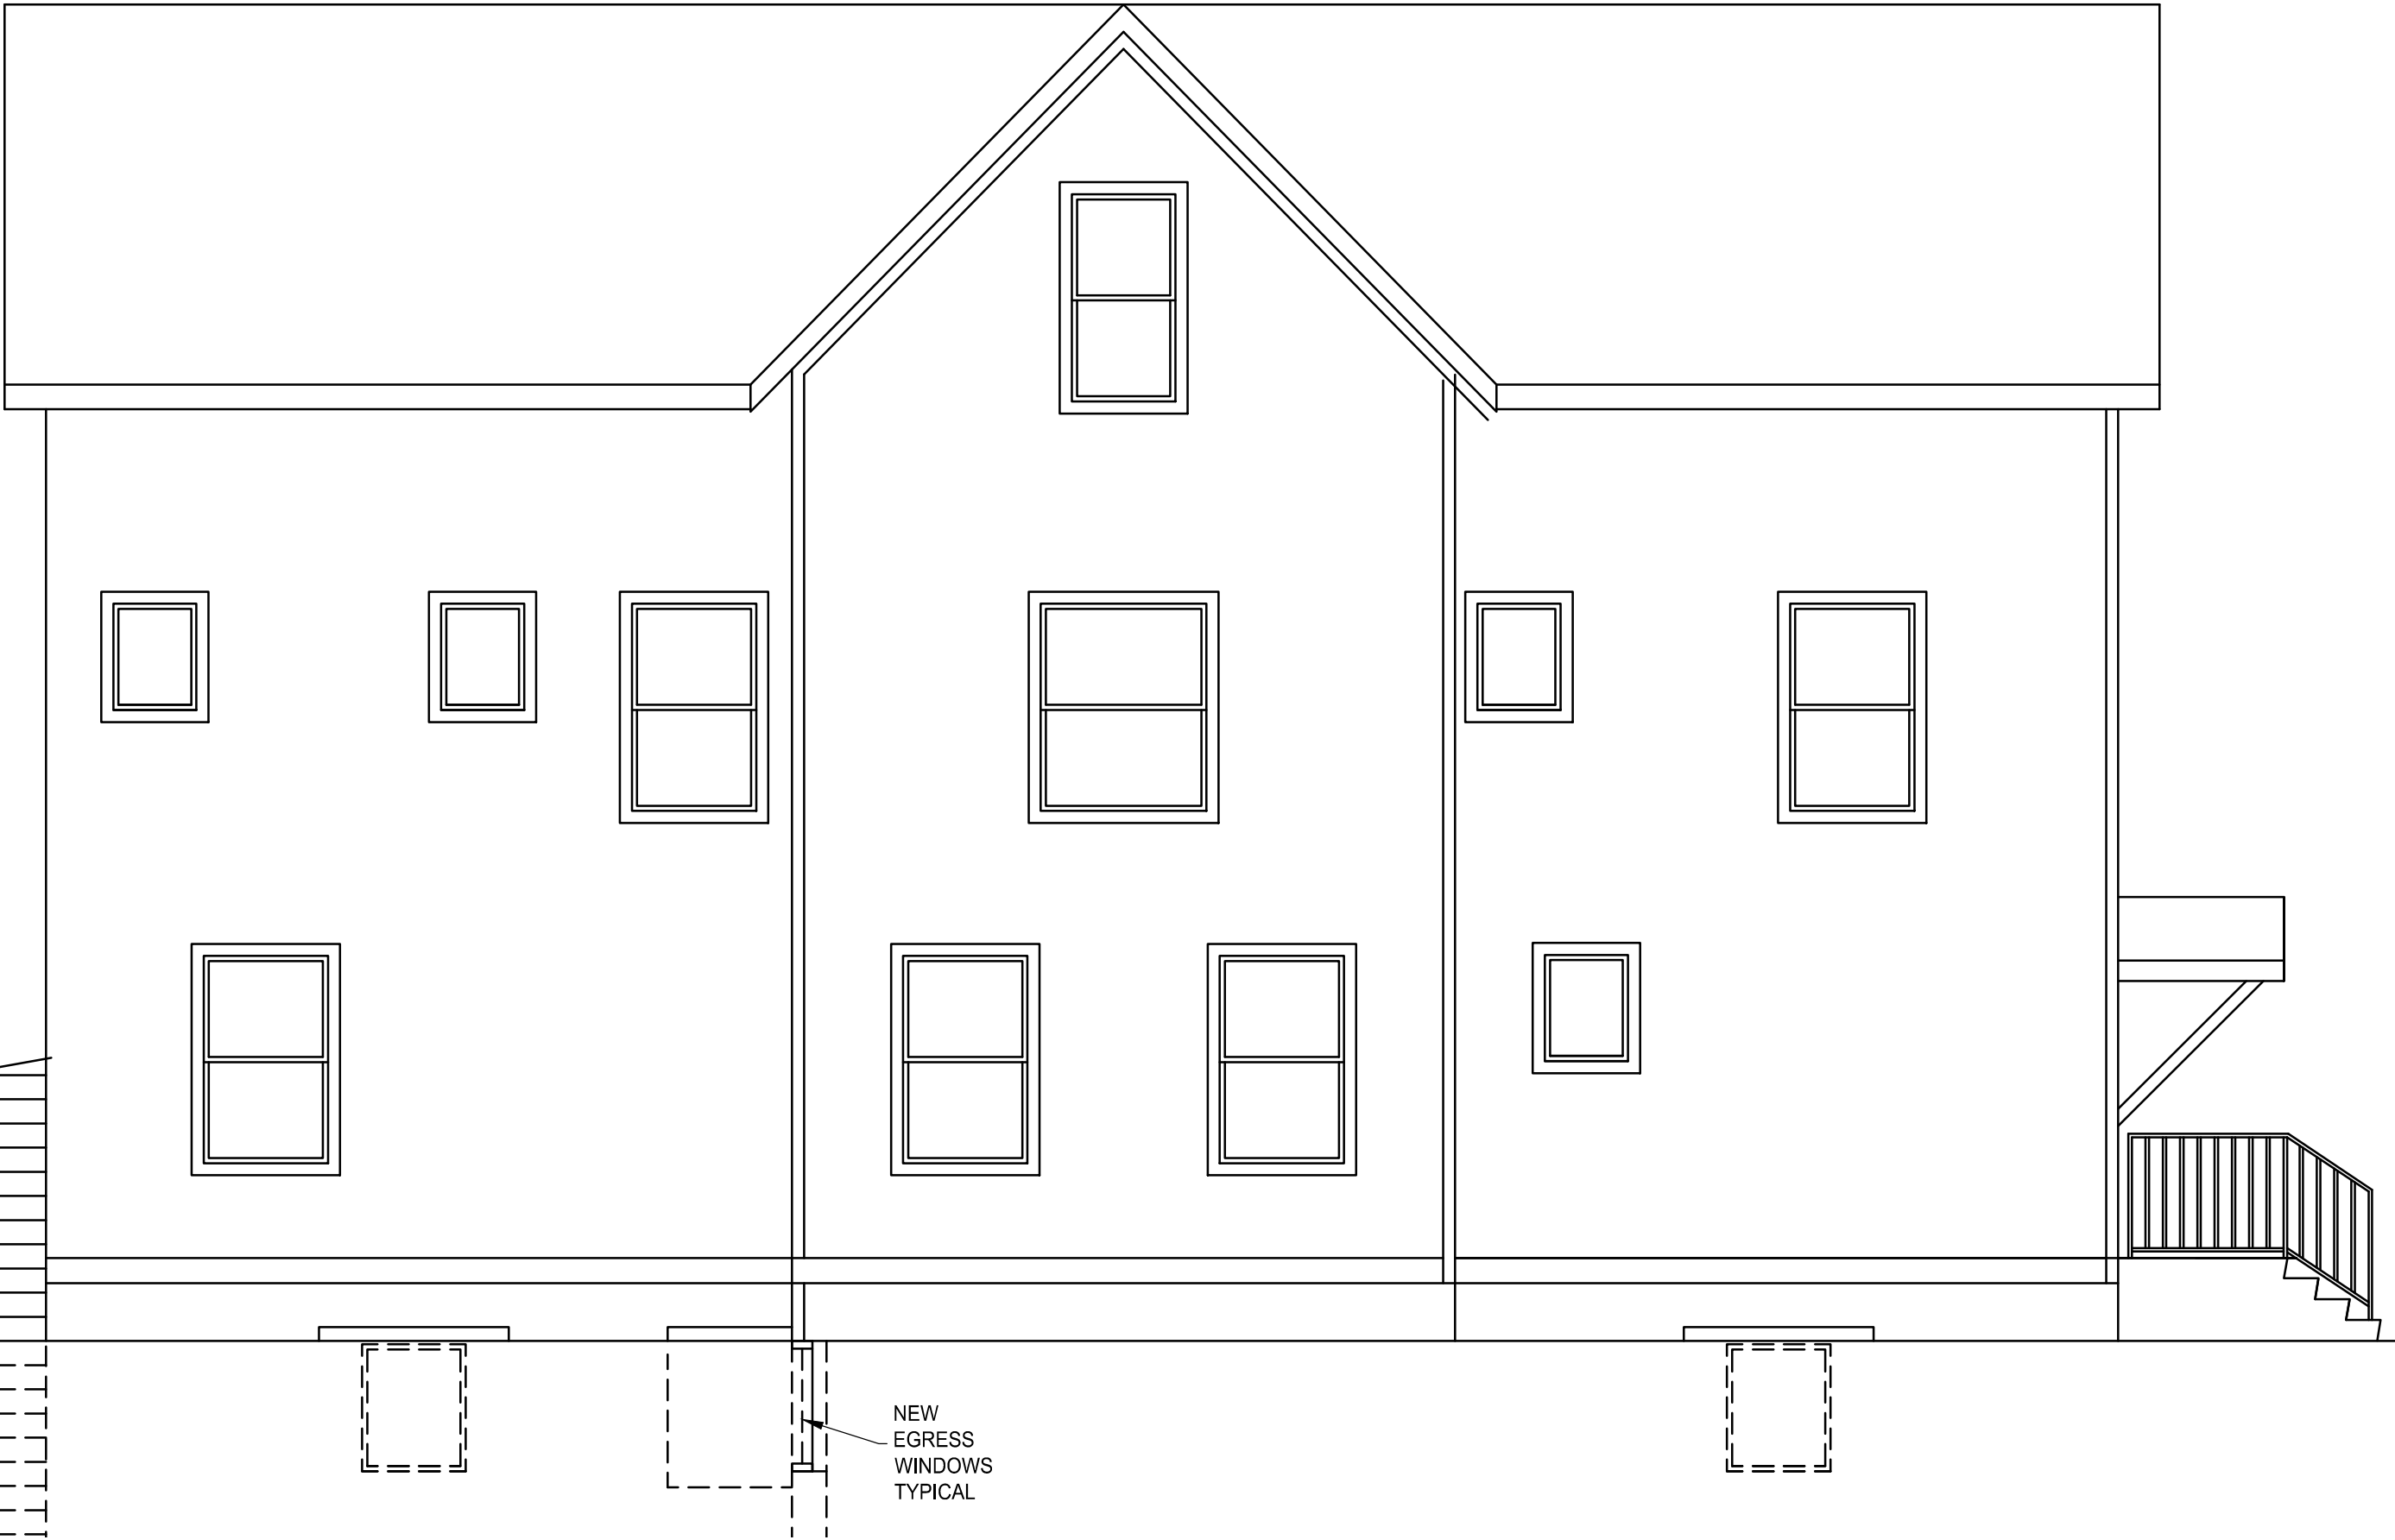


NEW LEFT SIDE ELEVATION

SCALE: 1/4"=1'-0"

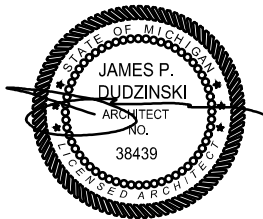


 James Dudzinski ARCHITECT 12306 Volpe Sterling Heights, Mi. PH. (586) 864-6930			
SHEET TITLE: NEW ELEVATIONS SCALE: 1/4"=1'-0"			
PROJECT LOCATION: 413 S DIVISION ANN ARBOR, MI			
PROJECT TITLE: DRAWINGS FOR ZBA			
MARK:	ISSUED FOR:	DATE:	
	DRAWN	4/26/22	
SHEET NO: 8 OF 15			
A-8			

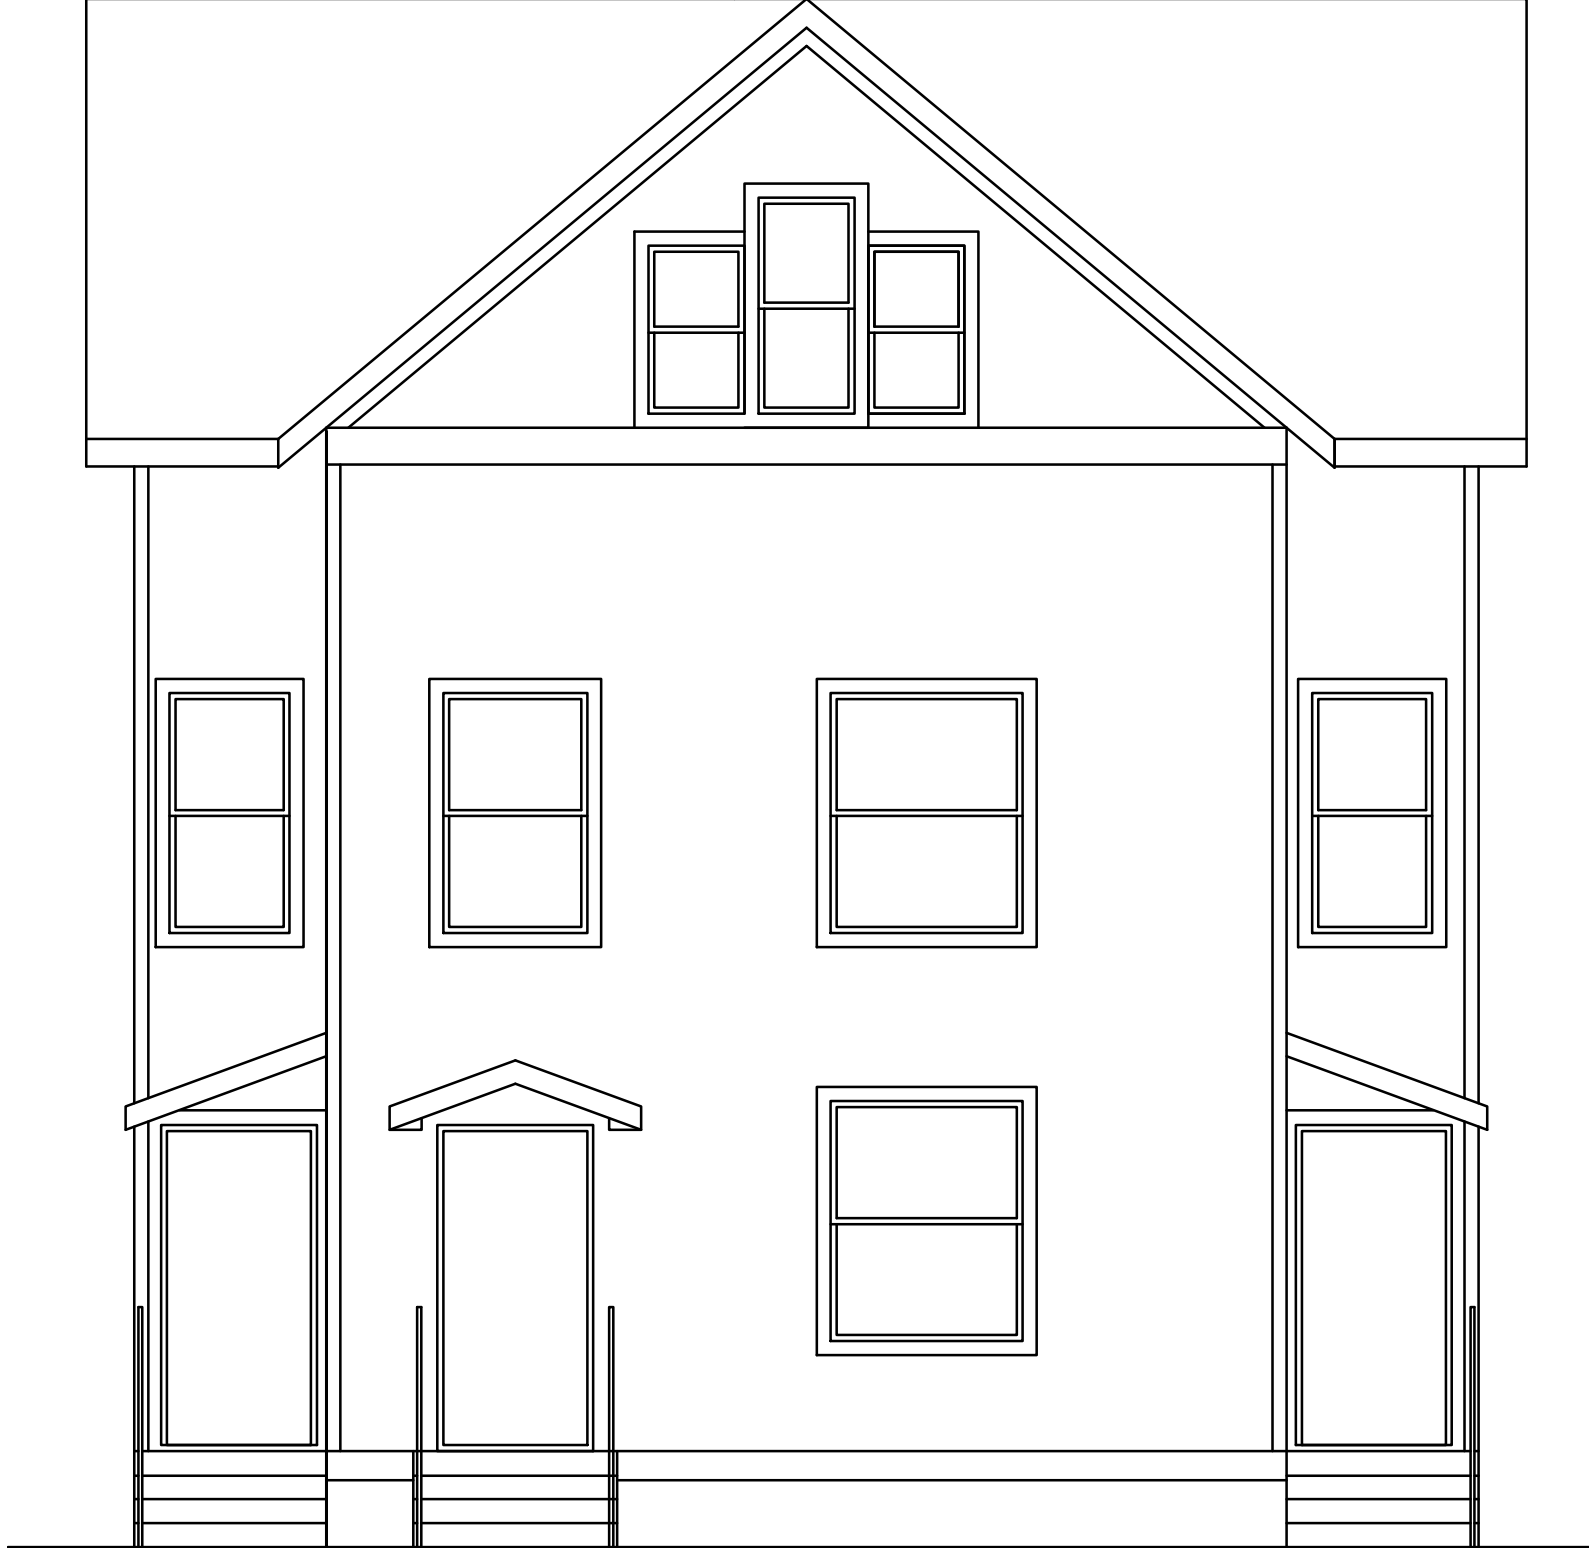


EXISTING FRONT ELEVATION

SCALE: 1/4"=1'-0"

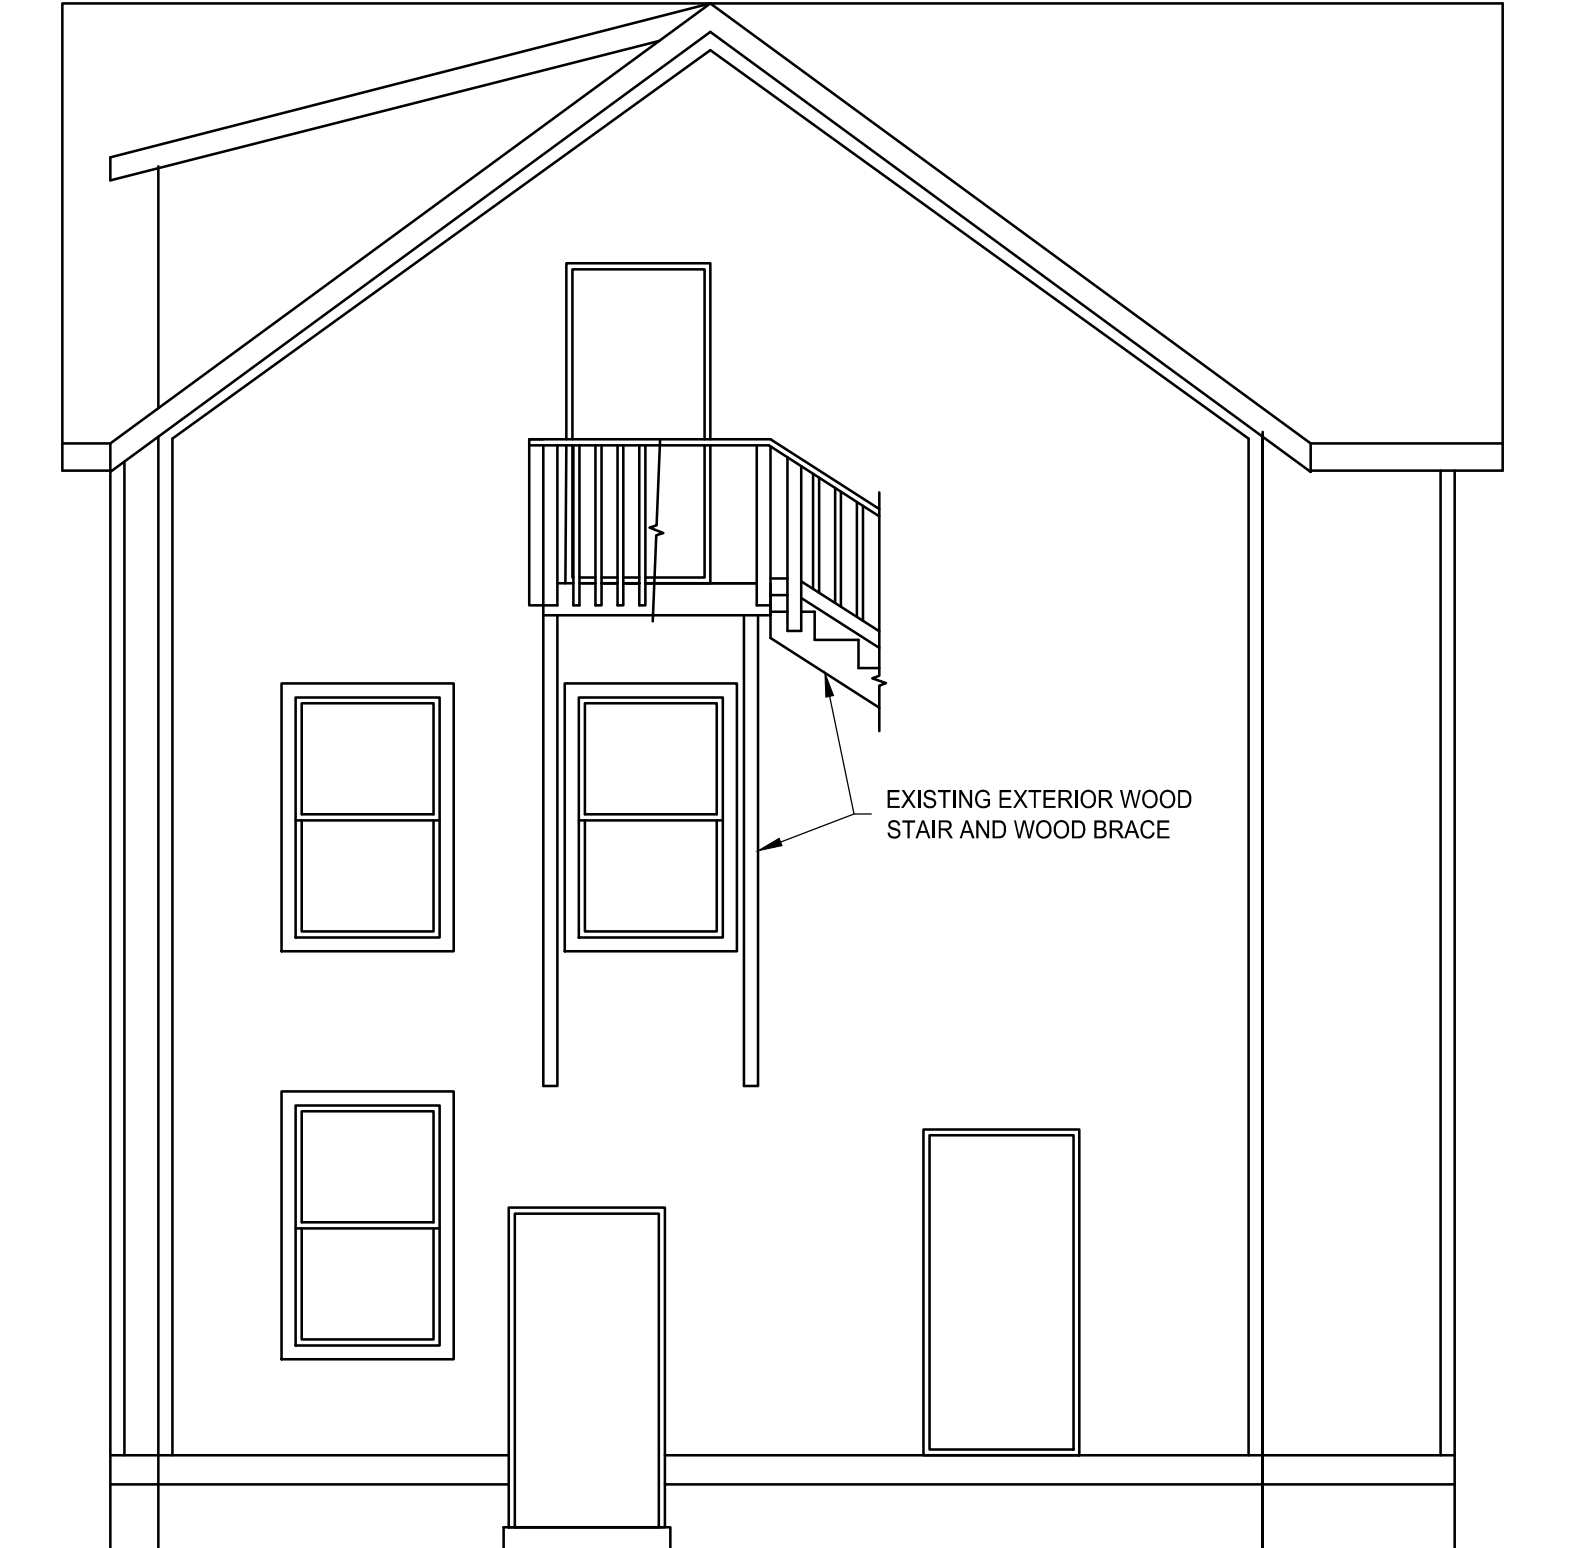


EXISTING REAR ELEVATION

SCALE: 1/4"=1'-0"

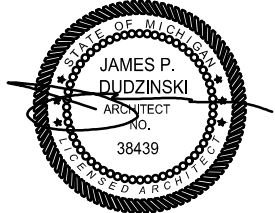

SHEET SIZE 13X19

  James Dudzinski ARCHITECT 12306 Volpe Sterling Heights, Mi. PH. (586) 864-6930			
SHEET TITLE: EX ELEVATIONS SCALE: 1/4"=1'-0"			
PROJECT LOCATION: 413 S DIVISION ANN ARBOR, MI			
PROJECT TITLE: DRAWINGS FOR ZBA			
MARK:	DATE:	ISSUED FOR:	
	4/26/22	DRAWN	
SHEET NO:		13 OF 15	
A-13			



EXISTING RIGHT SIDE ELEVATION
SCALE: 1/4"=1'-0"





James Dudzinski
ARCHITECT
12306 Volpe
Sterling Heights, MI.
PH. (586) 864-6930

SHEET TITLE:

EX ELEVATIONS

SCALE: 1/4"=1'-0"

PROJECT LOCATION:

**413 S DIVISION ANN
ARBOR, MI**

PROJECT TITLE:

**DRAWINGS FOR
ZBA**

MARK:	ISSUED FOR:	DATE:	4/26/22
	DRAWN		

SHEET NO:


14 OF 15


A-14



EXISTING LEFT SIDE ELEVATION

SCALE: 1/4"=1'-0"

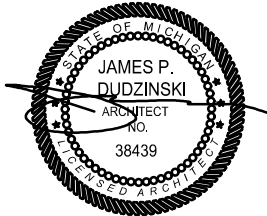

  James Dudzinski ARCHITECT 12306 Volpe Sterling Heights, Mi. PH. (586) 864-6930			
PROJECT LOCATION:		PROJECT TITLE:	
413 S DIVISION ANN ARBOR, MI		EX ELEVATIONS SCALE: 1/4"=1'-0"	
PROJECT TITLE:		ISSUED FOR:	
DRAWINGS FOR ZBA		DRAWN	
DATE:	4/26/22	MARK:	
SHEET NO:		SHEET NO:	
15 OF 15		A-15	