
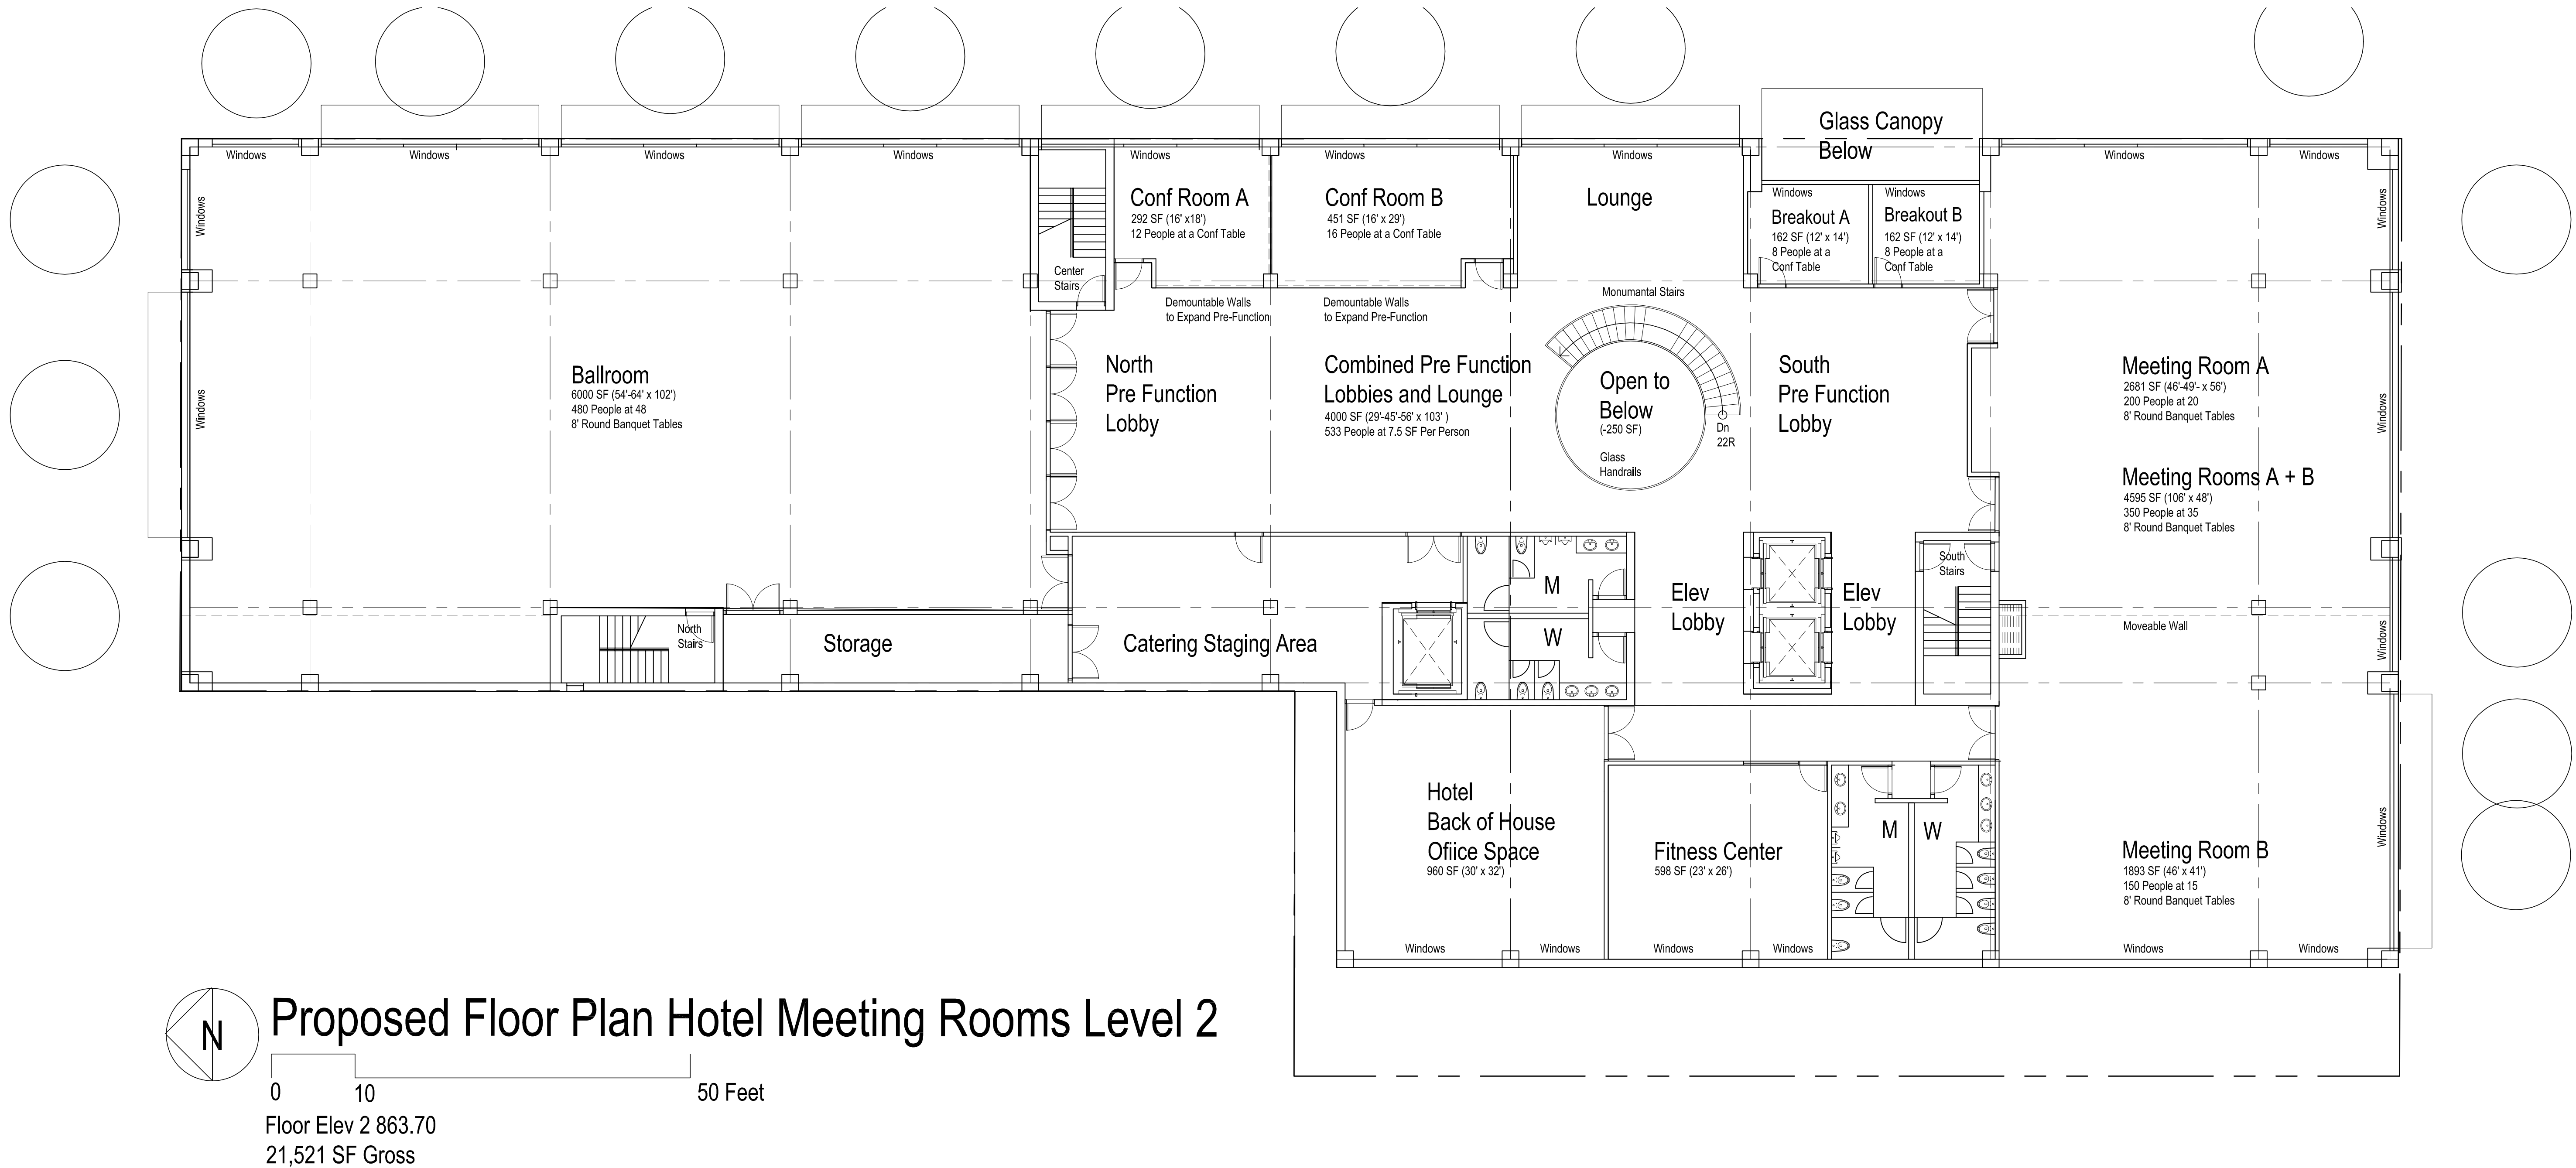
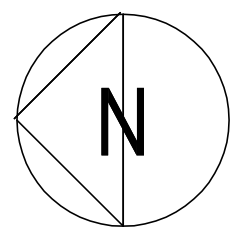


Proposed Floor Plan Hotel Meeting Rooms Level 2

0 10 50 Feet

Floor Elev 2 863.70
21,521 SF Gross

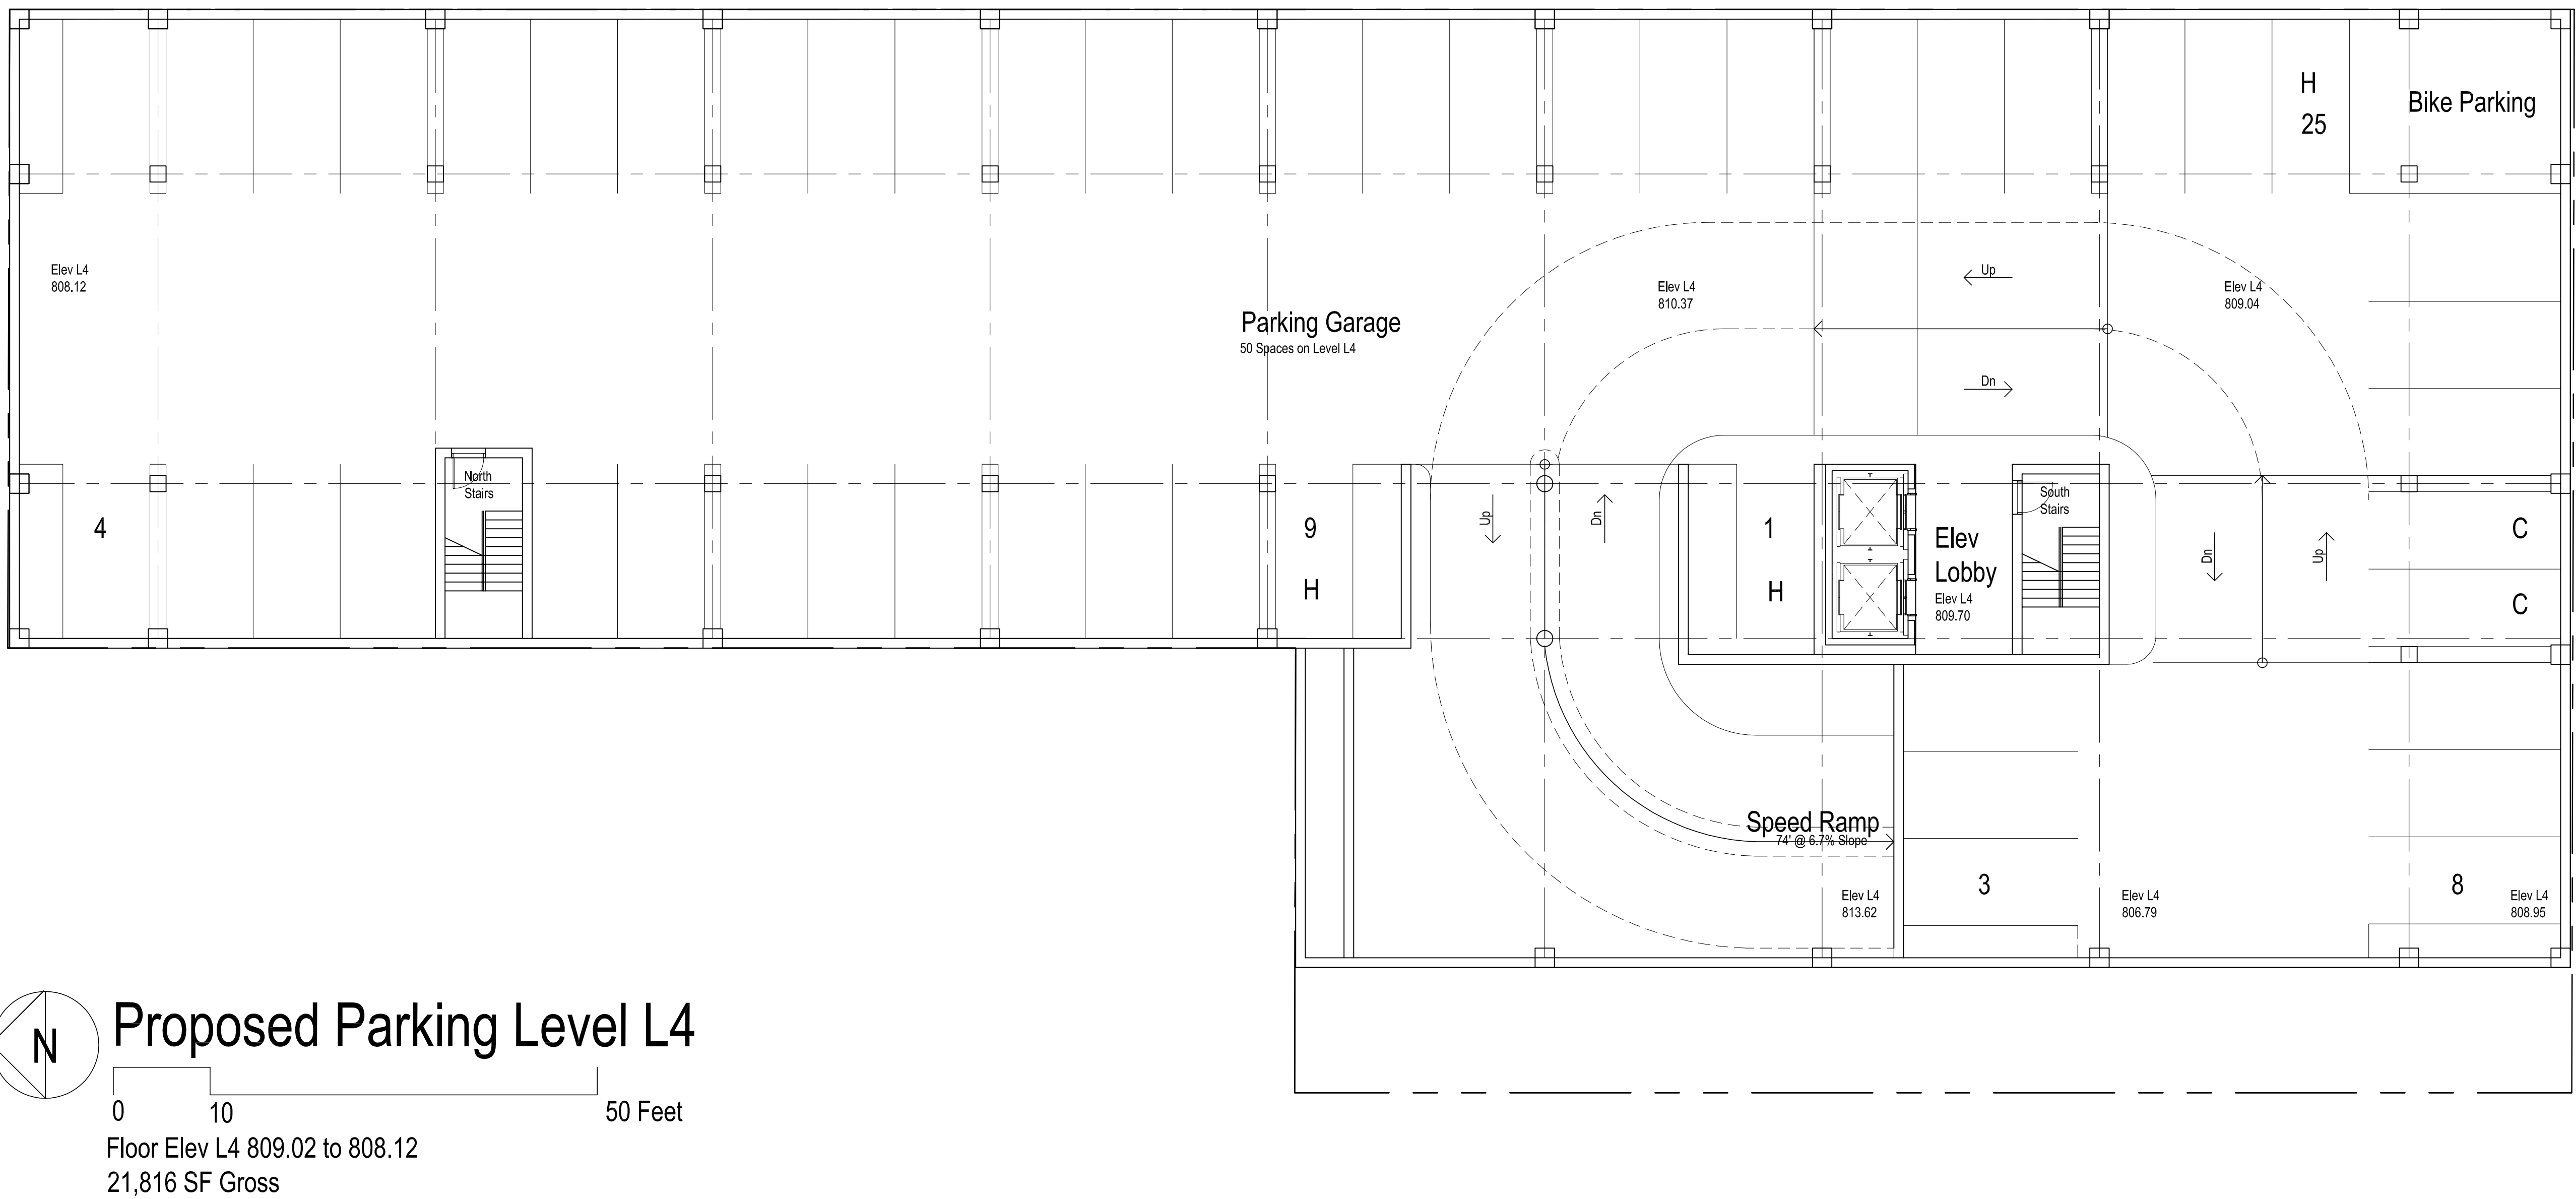

Proposed Parking Level L4

0 10 50 Feet

Floor Elev L4 809.02 to 808.12
21,816 SF Gross

Revisions


12-01-14
11-26-14
11-10-14
11-07-14
10-24-14
10-21-14

Date ☒ Preliminary
10-17-14 ☐ Construction
Drawn ☐ Record
SB
Checked Do not scale
GC Use figured
Approved dimensions only
JS
Bidpak Number

Job Number
2013234

Title
Proposed Parking
Level L4 and
Floor Plan Level 2

Scale: 1" = 10'-0"
Sheet
A6

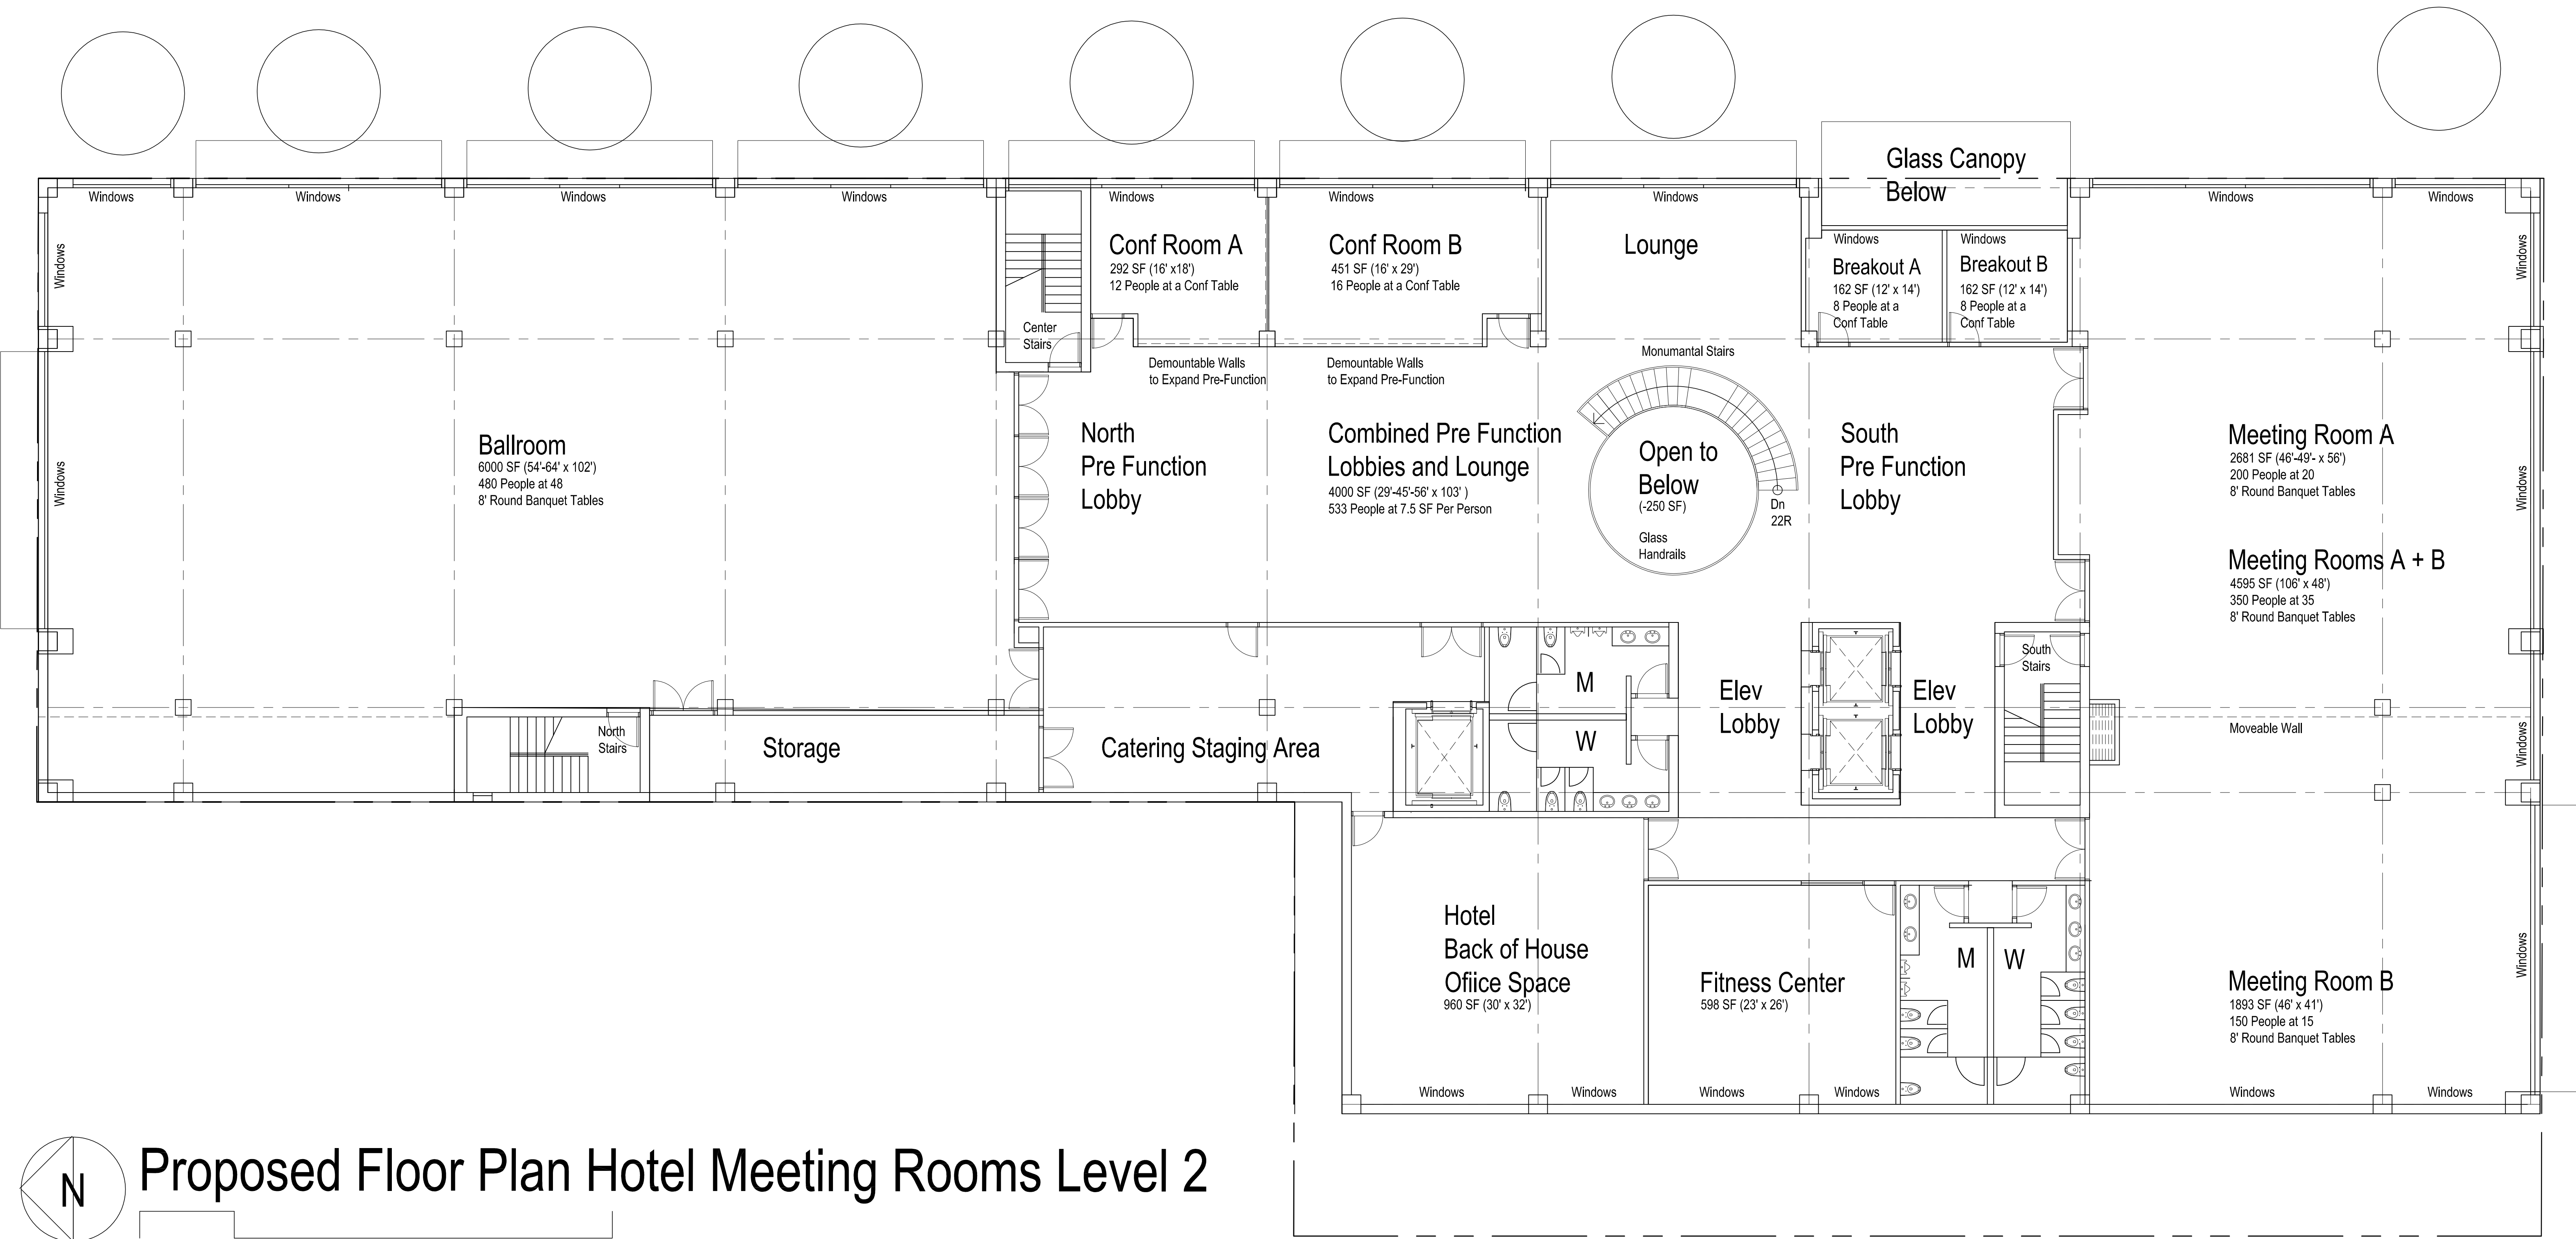


Revisions

12-01-14
Date ☒ Preliminary
11-26-14 ☐ Construction
Drawn ☐ Record
SB
Checked ☐ Do not scale
GC Use figured
Approved dimensions only
JS
Bidpak Number

Job Number
2013234
Title
**Proposed Parking
Level L4 and
Floor Plan Level 2**
Scale: 1/8" = 1'-0"
Sheet
A6a

Mixed-Use Planned Unit Development

Ann Arbor, Michigan

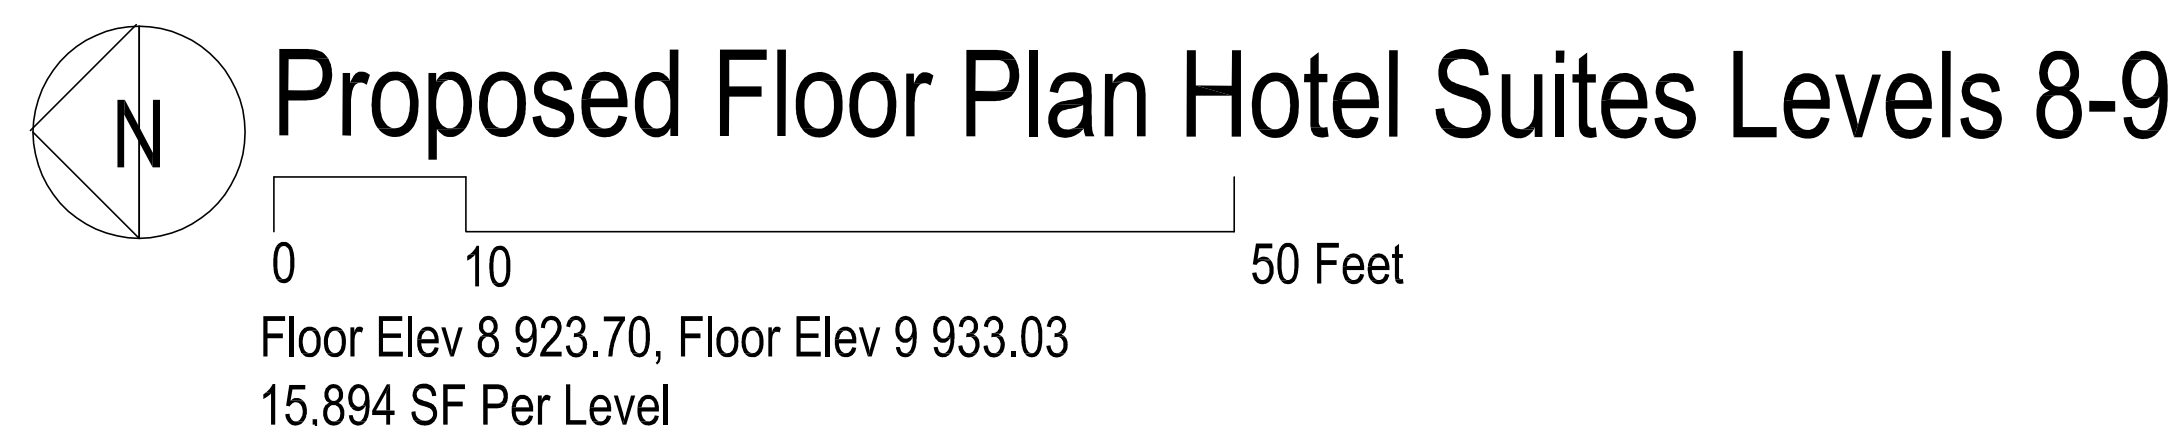

12-11-14
11-26-14
11-10-14
10-24-14
10-21-14


Date ☐ Preliminary
10-17-14 ☒ Construction
 Drawn ☐ Record
SB
 Checkered **Do not scale**
GC Use figured dimensions only
 Approved
JS
 Bridge Number _____

Job Number
2013234

Title
**Proposed Floor Plan
Levels 3-7 and
Levels 8-9**

Scale: **1" = 10'-0"**

Sheet
A7

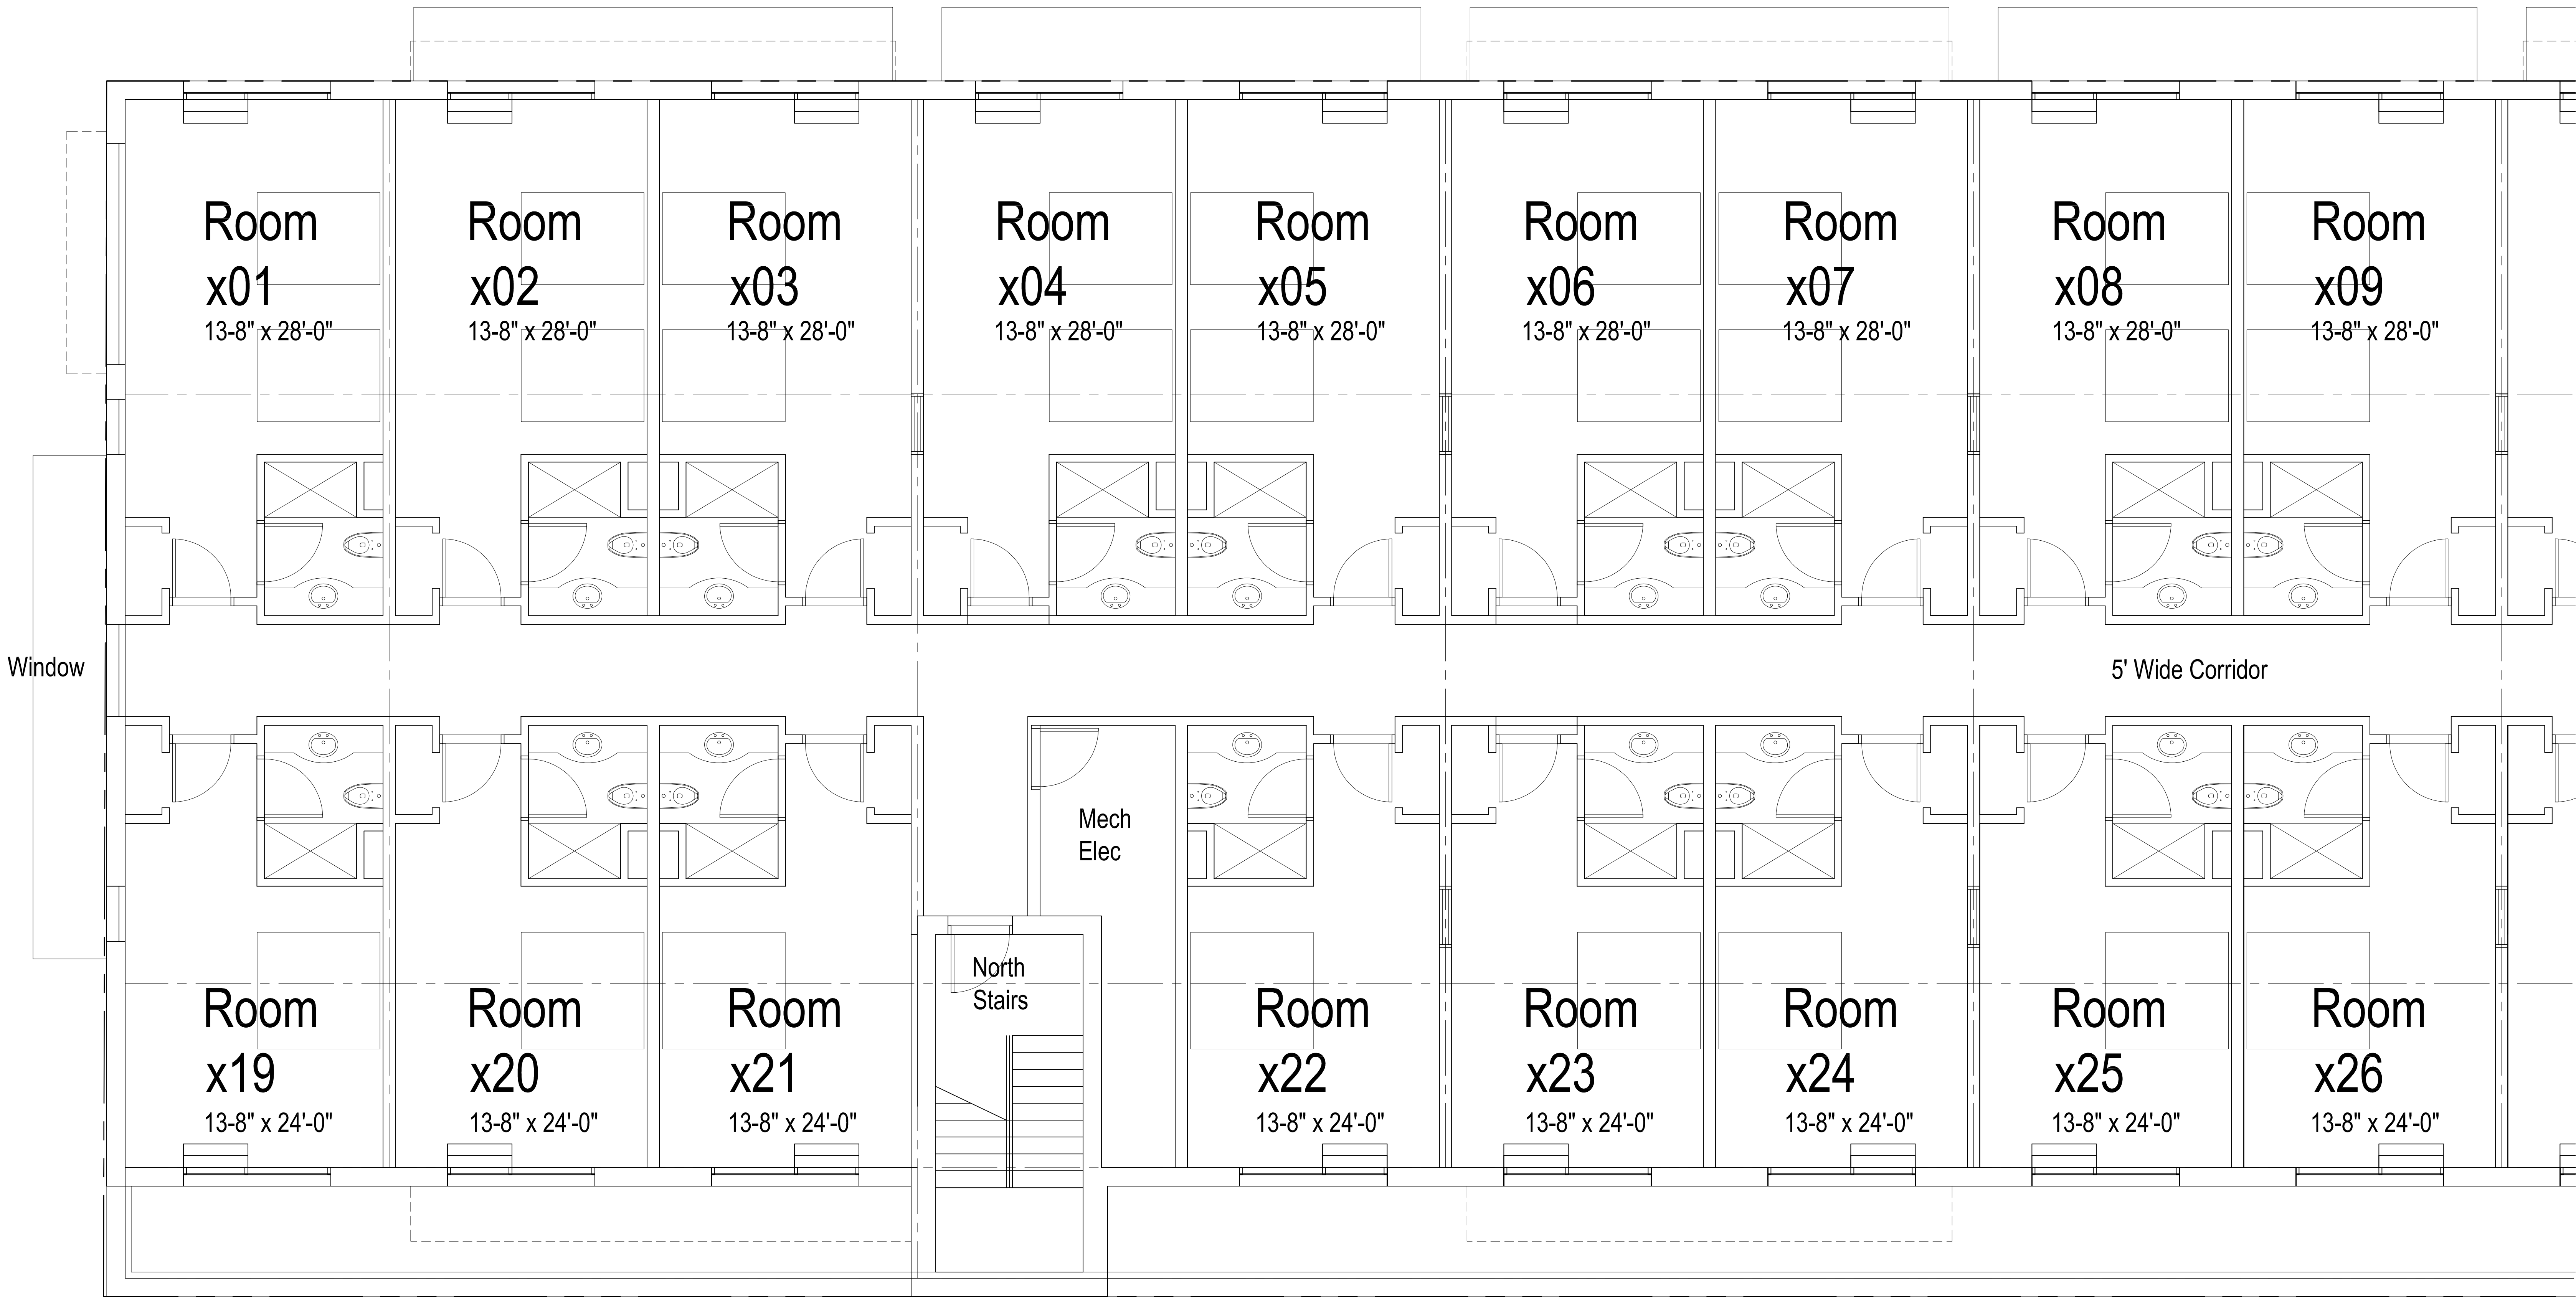

Revisions

Date **11-26-14** ☒ Preliminary
Drawn ☐ Construction
SB ☐ Record
Checked **GC** **Do not scale**
Approved Use figured dimensions only
JS
Bldgpak Number

Job Number
2013234
Title
**Enlarged Floor Plan
Levels 3-7 North**

Scale: 1/4"=1'-0"
Sheet
A7a



Revisions

Date
11-26-14
Drawn
SB
Checked
GC
Approved
JS
Bldgpak Number

☒ Preliminary
☐ Construction
☐ Record

Do not scale
Use figured
dimensions only

Job Number
2013234
Title
**Enlarged Floor Plan
Levels 3-7 South**

Scale: 1/4"=1'-0"
Sheet
A7b