

Project: 3076 Sq. Ft. Building Expansion to Shell Station.
2679 Ann Arbor Saline Rd.

Owner: Alirac Inc.
Abe Ajrouch

Job Location
Ann Arbor Saline Rd.
Ann Arbor, MI

Owner - Alirac inc.
248-982-9617

MICHAEL A. TSAKOFF, ARCHITECT
25036 Ford Rd., Dearborn Heights, MI 48127
Voice - 313-565-9421 Fax - 313-565-9422
E-mail - mt.a@sbcglobal.net


JOB NUMBER
11-831

SITE PLAN
REVIEW -


ELEVATION

REVISED DATE
2/28/12

A-2

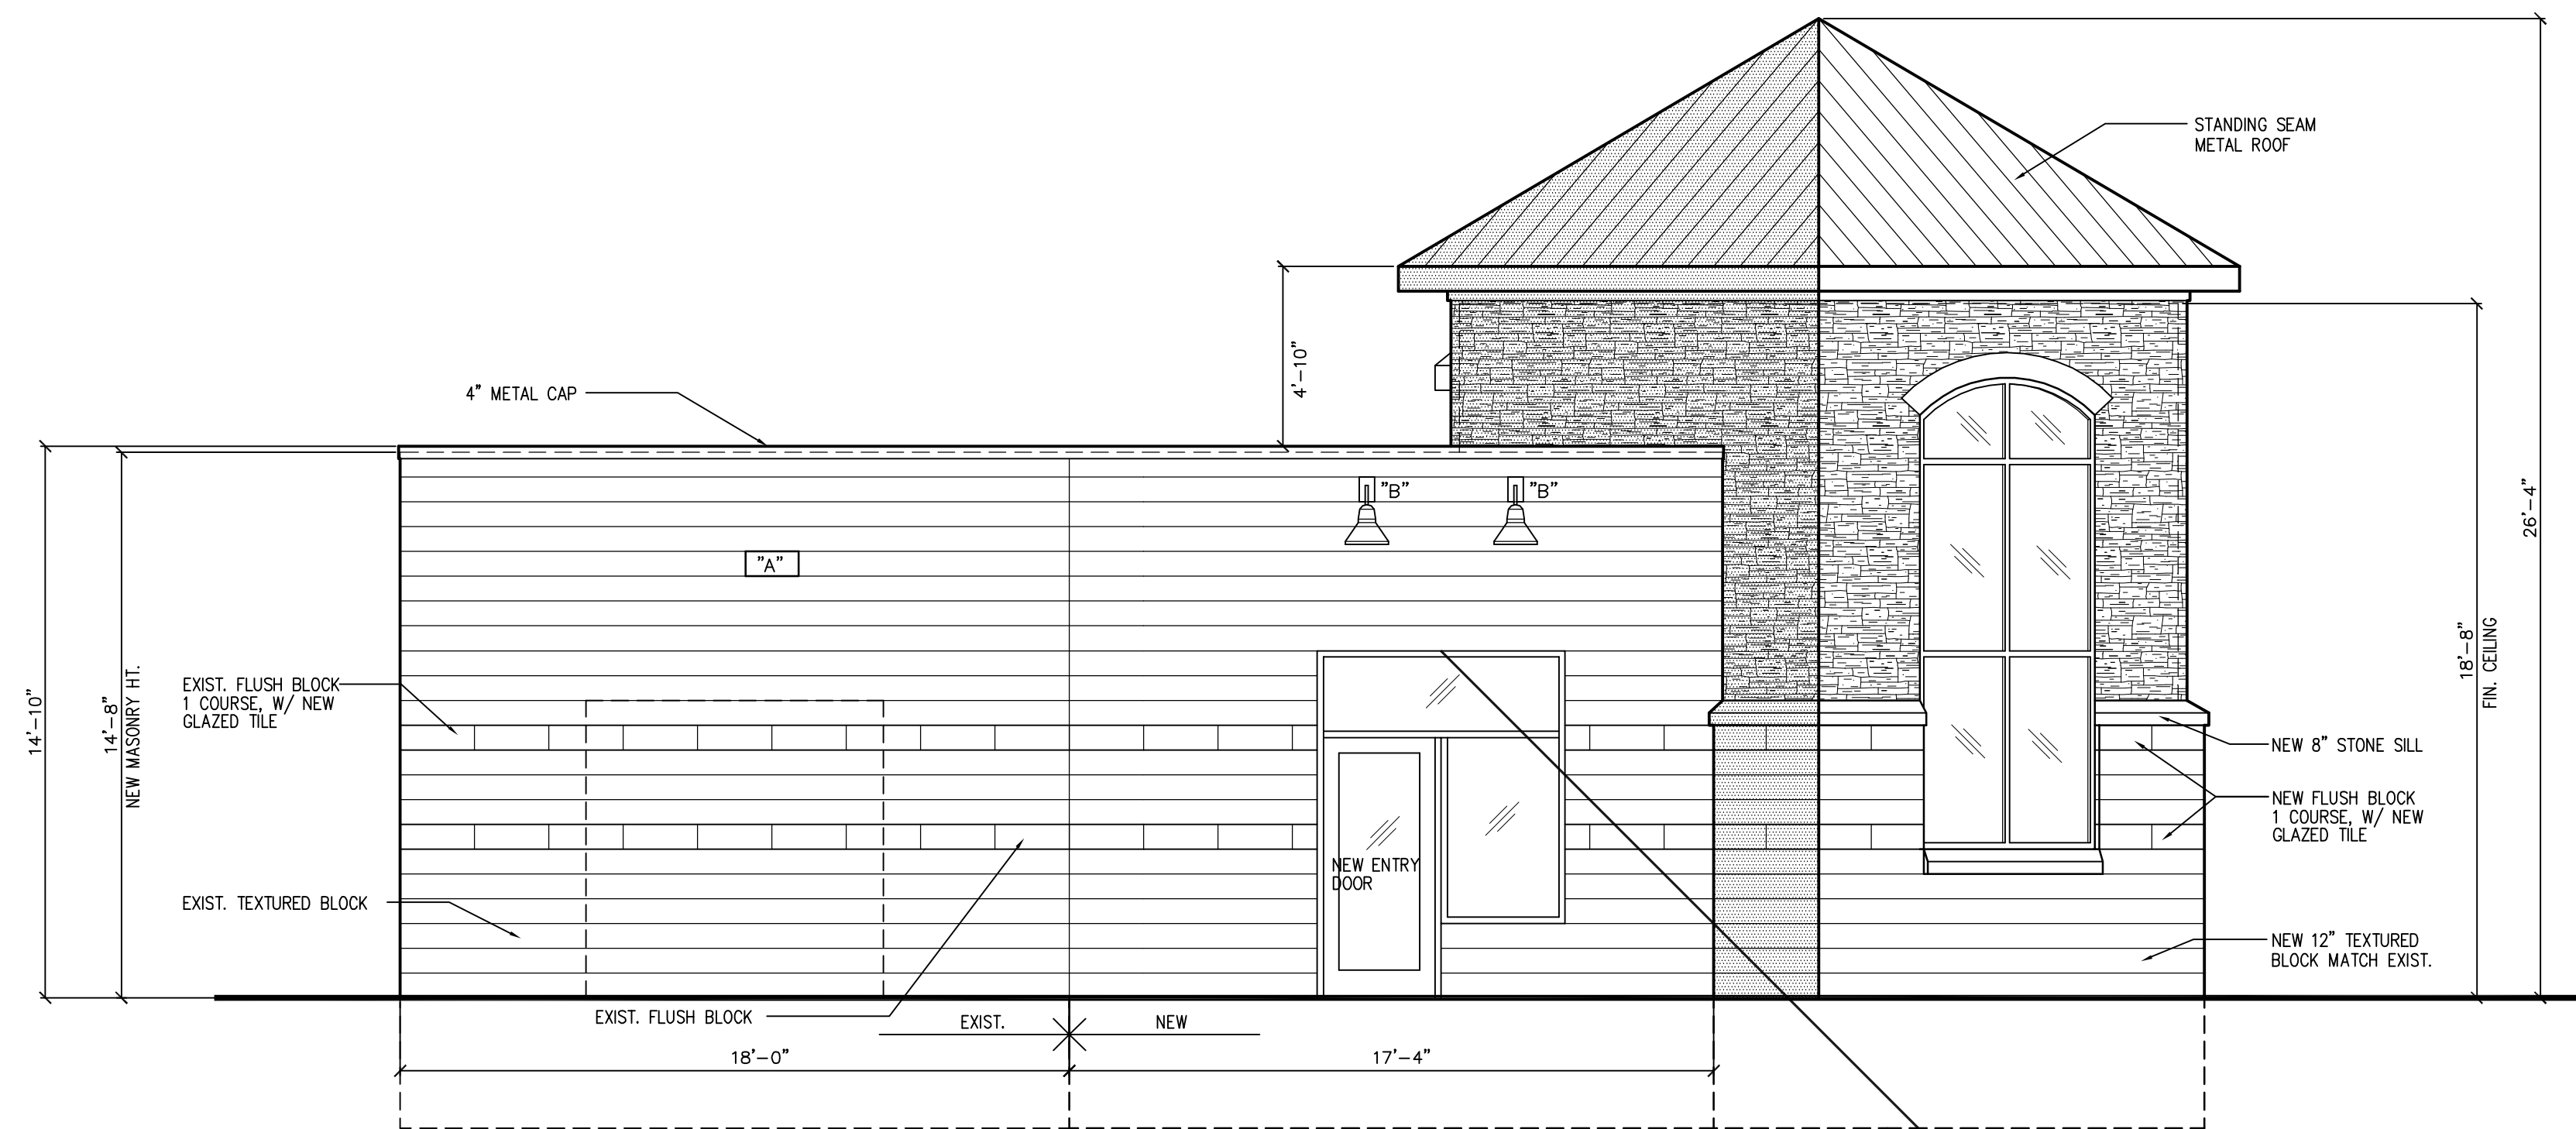

LEFT SIDE ELEVATION
SCALE 1/4" = 1'-0"

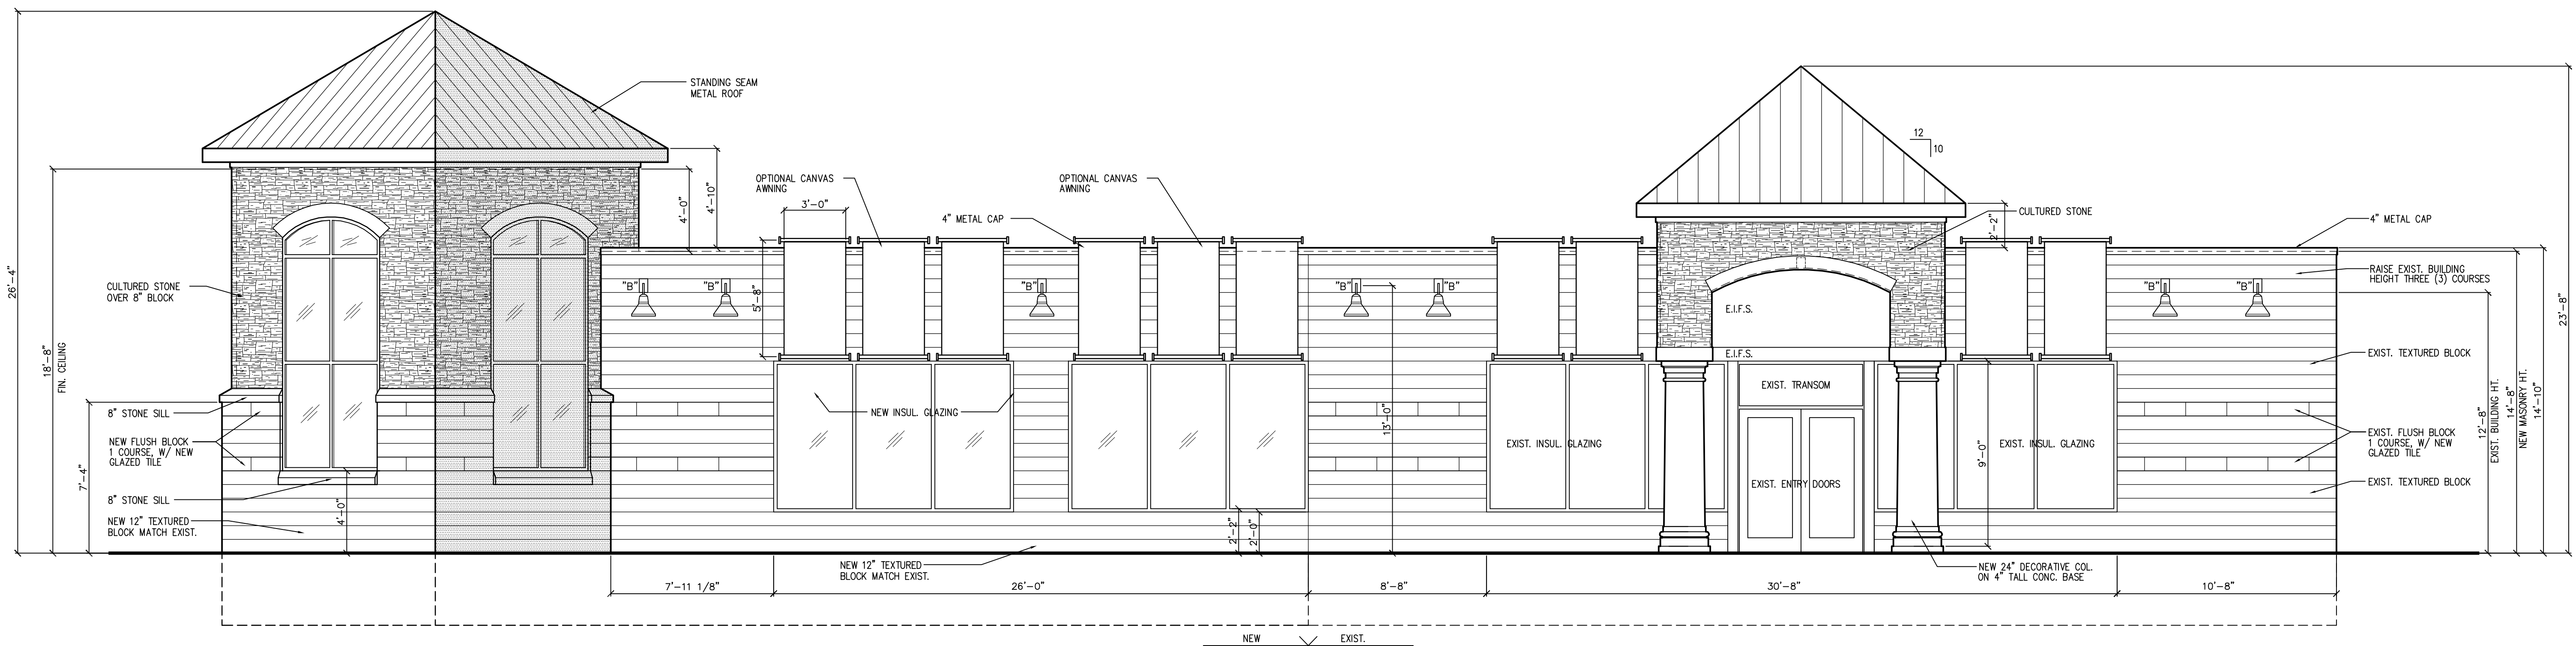

FRONT ELEVATION
SCALE 1/4" = 1'-0"

Project: 3076 Sq. Ft. Building Expansion to Shell Station.
 2679 Ann Arbor Saline Rd.
 Owner: Alirac Inc.
 Abe Ajrouch

Job Location
 Ann Arbor Saline Rd.
 Ann Arbor, MI

Owner - Alirac inc.
 248-982-9617

MICHAEL A. TSAKOFF, ARCHITECT
 25036 Ford Rd., Dearborn Heights, MI 48127
 Voice - 313-565-9421 Fax - 313-565-9422
 E-mail - mt.a@sbcglobal.net


JOB NUMBER
 11-831

SITE PLAN
 REVIEW -


ELEVATION

REVISED DATE
 2/28/12


A-3

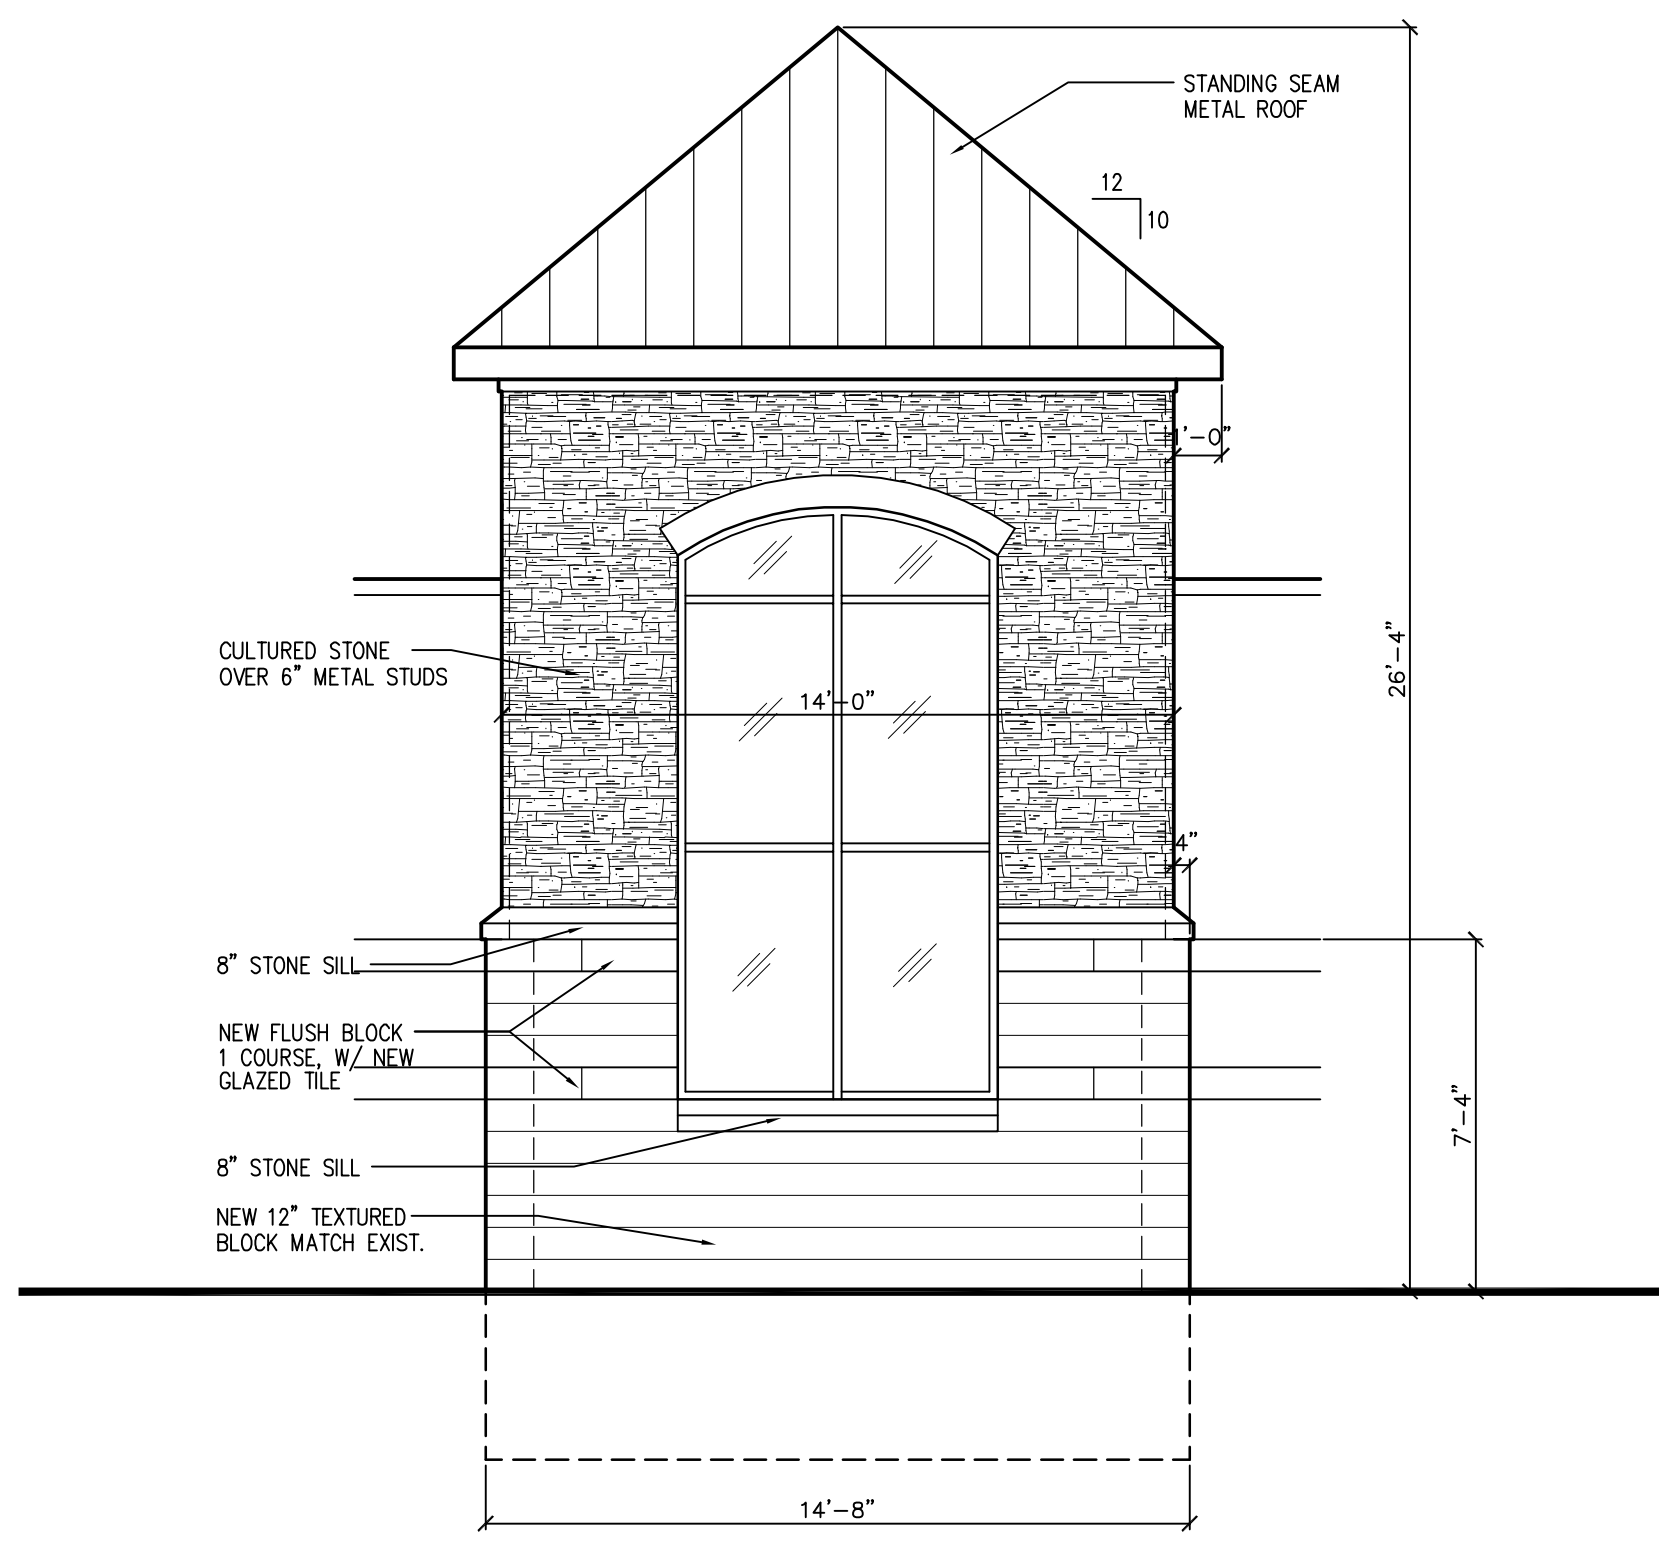

FACE ELEVATION
 SCALE 1/4" = 1'-0"

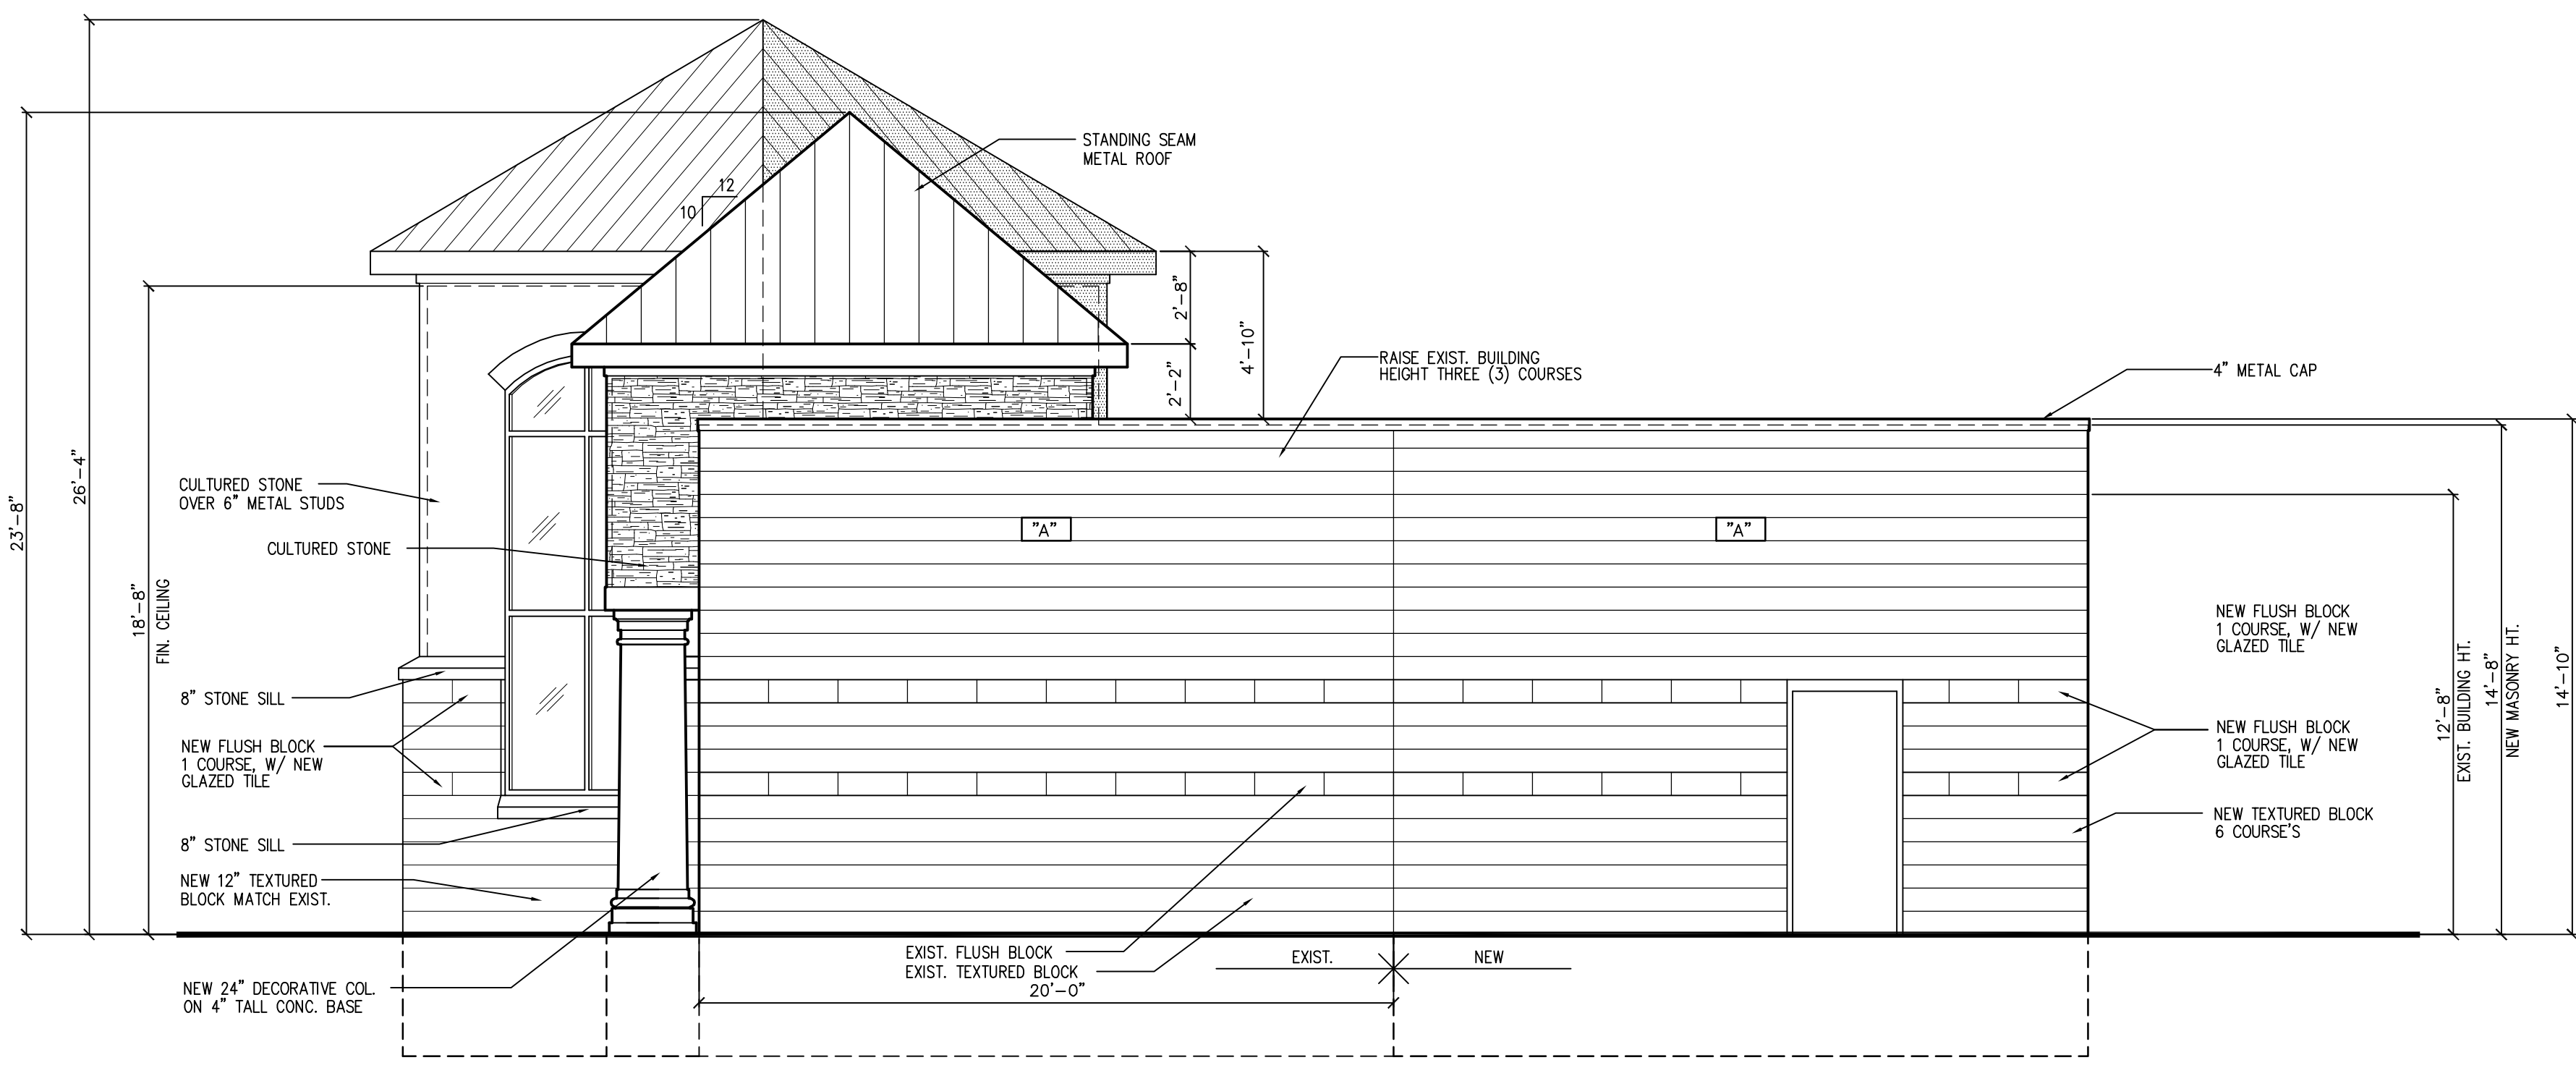

RIGHT SIDE ELEVATION
 SCALE 1/4" = 1'-0"

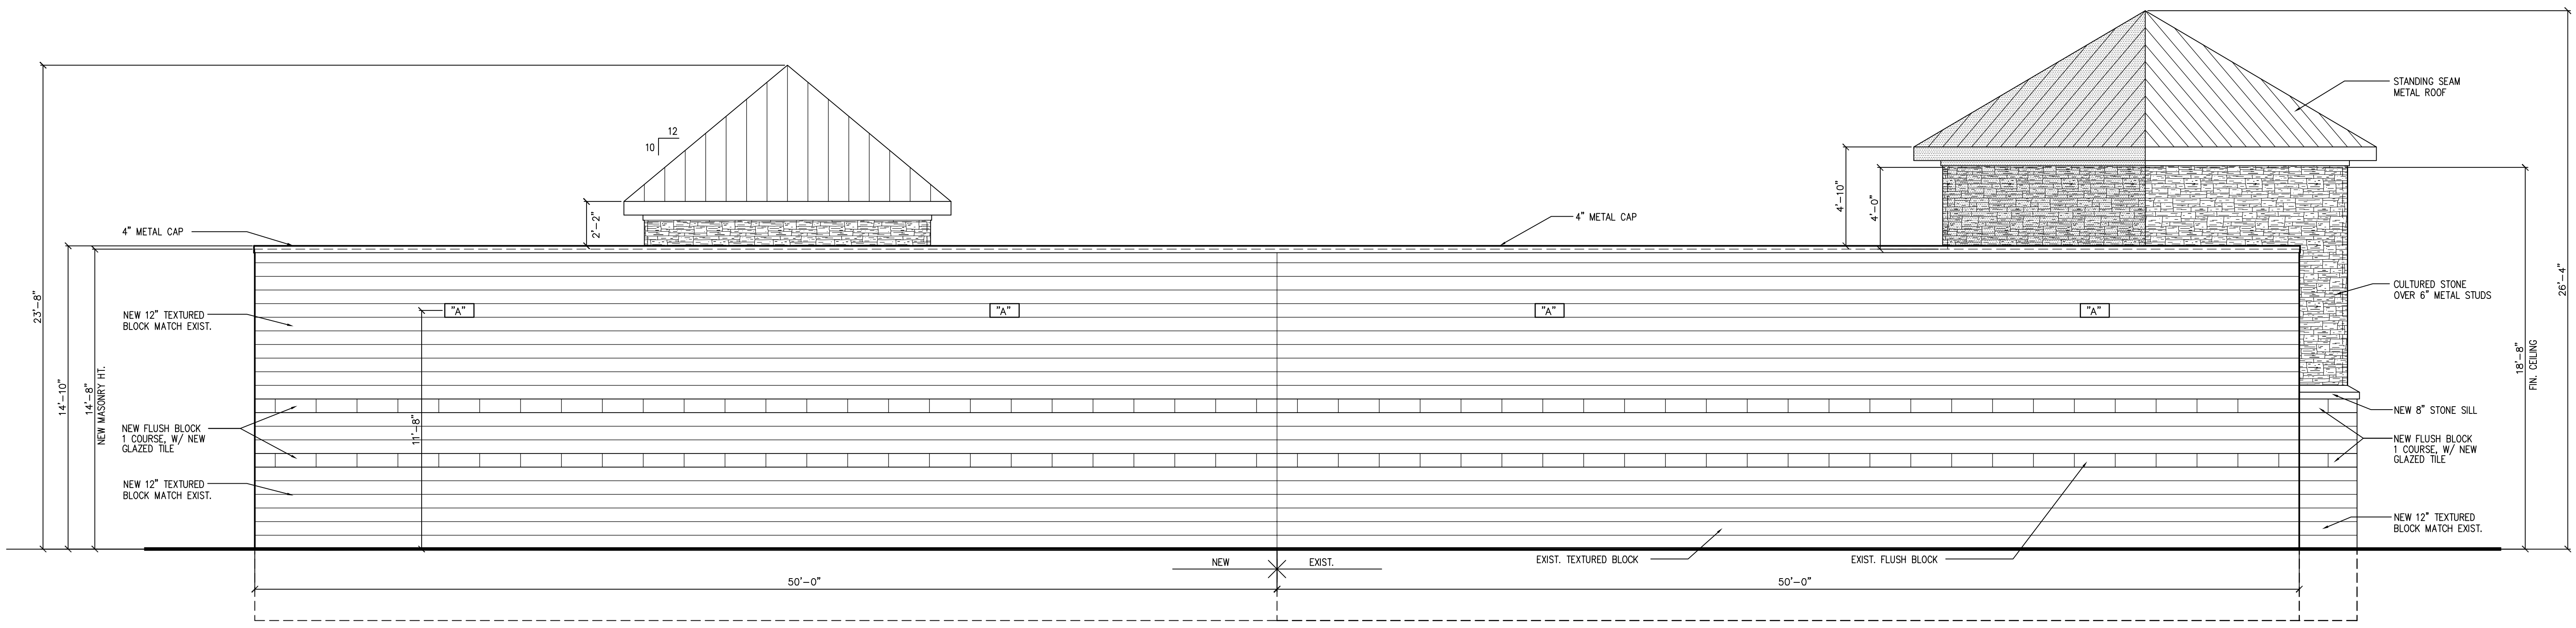

REAR ELEVATION
 SCALE 1/4" = 1'-0"