



PERSPECTIVE VIEW OF FRONT

The Annex
Nixon Road
Ann Arbor, Michigan

©2014 CONCEPT DESIGN


Concept Design
ARCHITECTURE INTERIOR DESIGN

1612-05

03/07/2017

89 MONROE CENTER NW PHONE: (616) 771-0909
GRAND RAPIDS, MI 49503 WWW.CONCEPTGR.COM



PERSPECTIVE VIEW OF COURTYARD


© 2014 CONCEPT DESIGN
The Annex
Nixon Road
Ann Arbor, Michigan


Concept Design
ARCHITECTURE INTERIOR DESIGN

1612-05

03/07/2017

89 MONROE CENTER NW PHONE: (616) 771-0909
GRAND RAPIDS, MI 49503 WWW.CONCEPTGR.COM

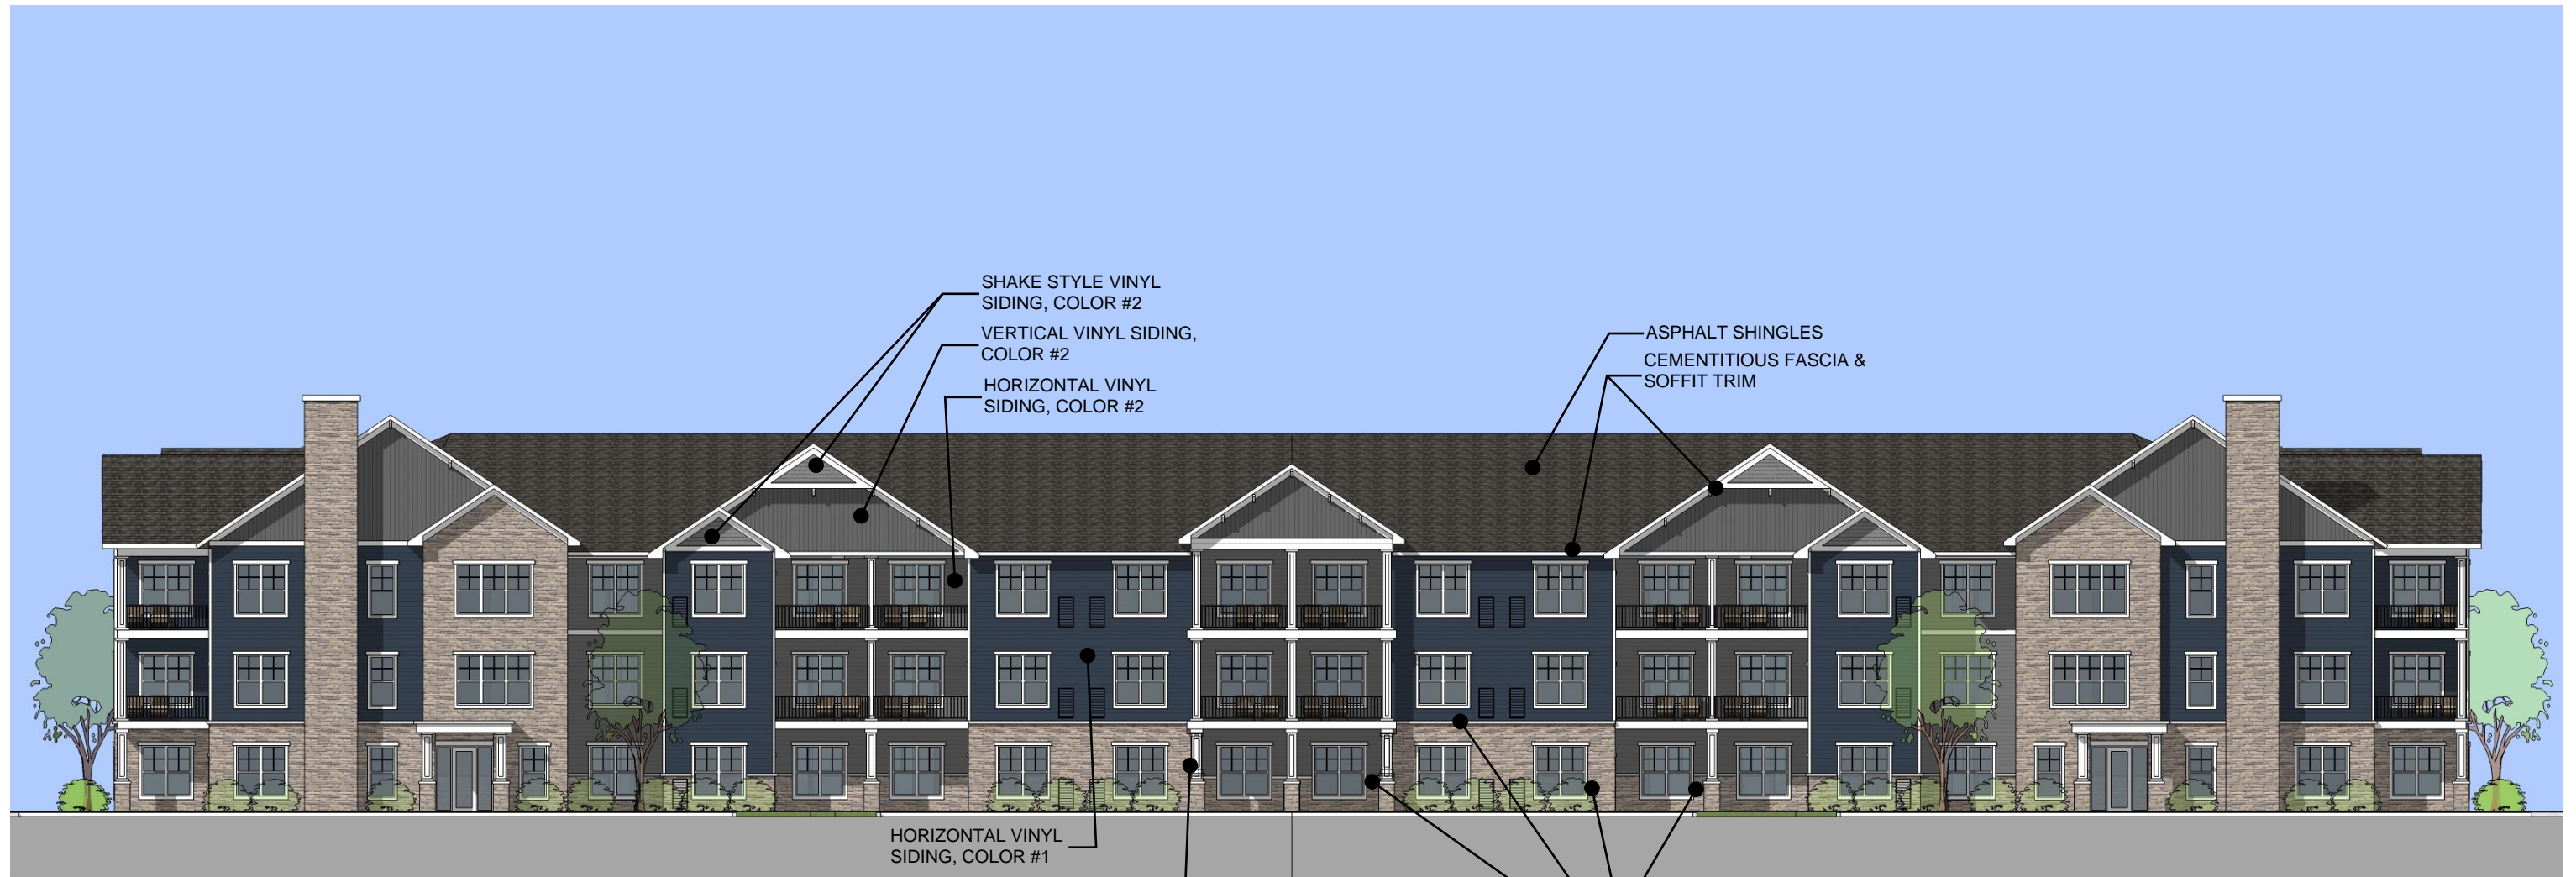

SHAKE STYLE VINYL
SIDING, COLOR #2
VERTICAL VINYL SIDING,
COLOR #2
HORIZONTAL VINYL
SIDING, COLOR #2


ASPHALT SHINGLES
CEMENTITIOUS FASCIA &
SOFFIT TRIM

HORIZONTAL VINYL
SIDING, COLOR #1

CEMENTITIOUS BOARD &
TRIM AT COLUMN SURROUND

PRE-MANUFACTURED
STONE VENEER
PRE-MANUFACTURED
STONE SILL

FRONT ELEVATION

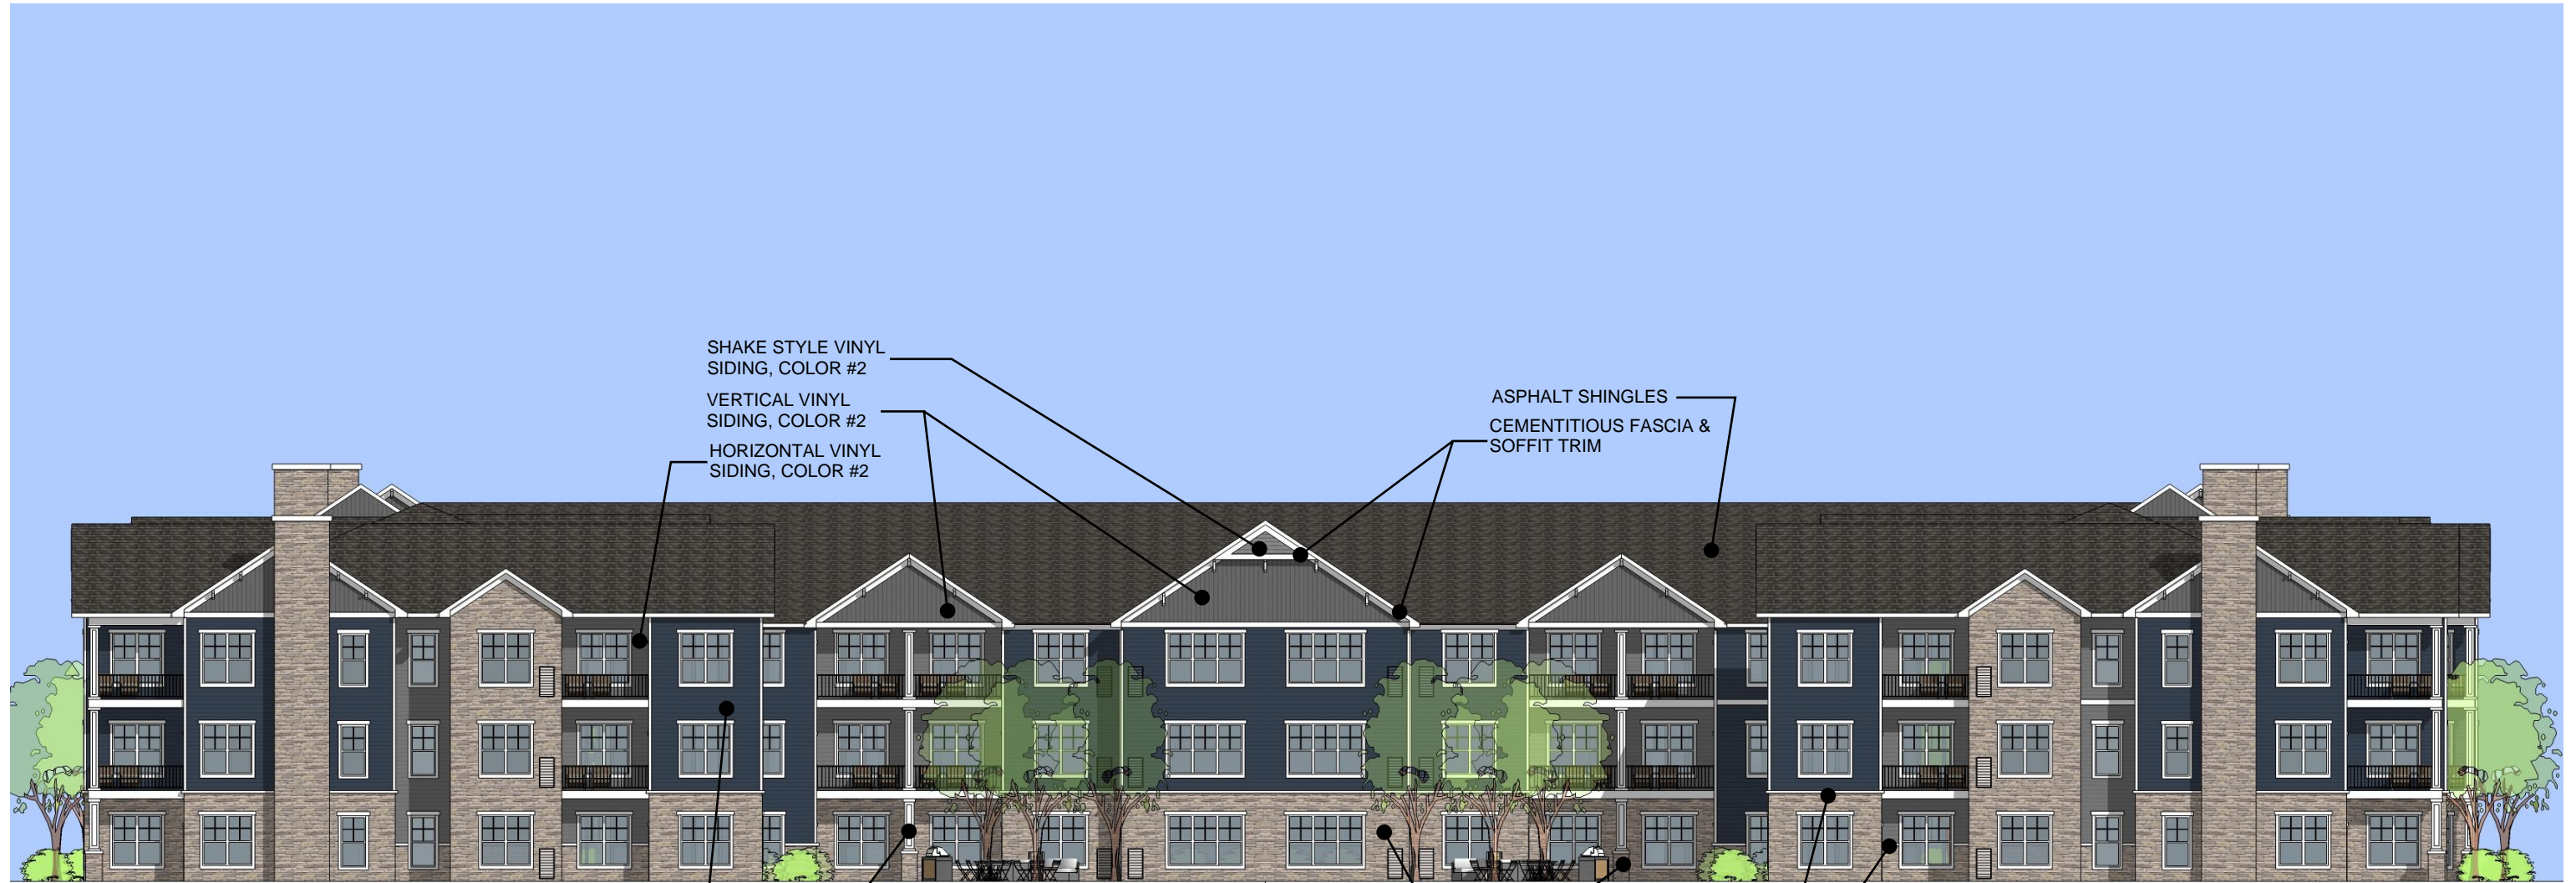

SHAKE STYLE VINYL
SIDING, COLOR #2
VERTICAL VINYL
SIDING, COLOR #2
HORIZONTAL VINYL
SIDING, COLOR #2

ASPHALT SHINGLES
CEMENTITIOUS FASCIA &
SOFFIT TRIM


HORIZONTAL VINYL
SIDING, COLOR #1
CEMENTITIOUS BOARD &
TRIM AT COLUMN SURROUND

PRE-MANUFACTURED
STONE VENEER
PRE-MANUFACTURED
STONE SILL

BACK ELEVATION




SIDE ELEVATION

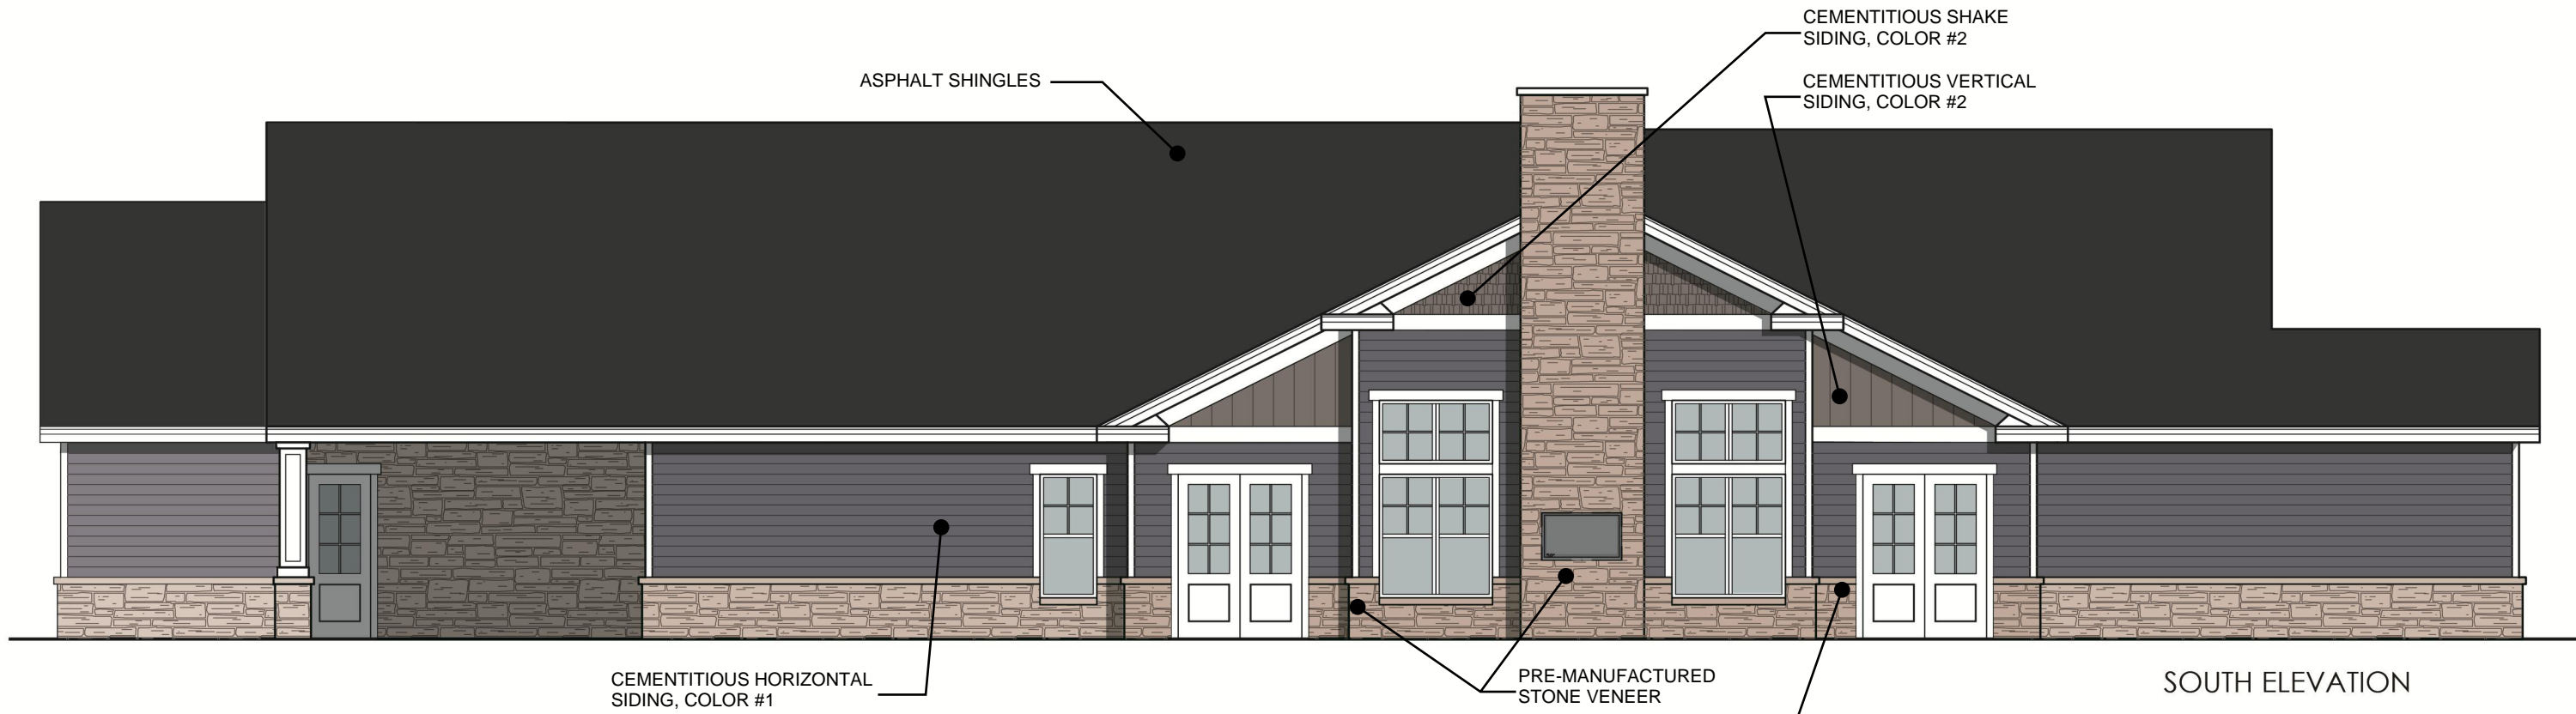

CEMENTITIOUS HORIZONTAL SIDING, COLOR #1

PRE-MANUFACTURED STONE VENEER
PRE-MANUFACTURED STONE SILL

SOUTH ELEVATION

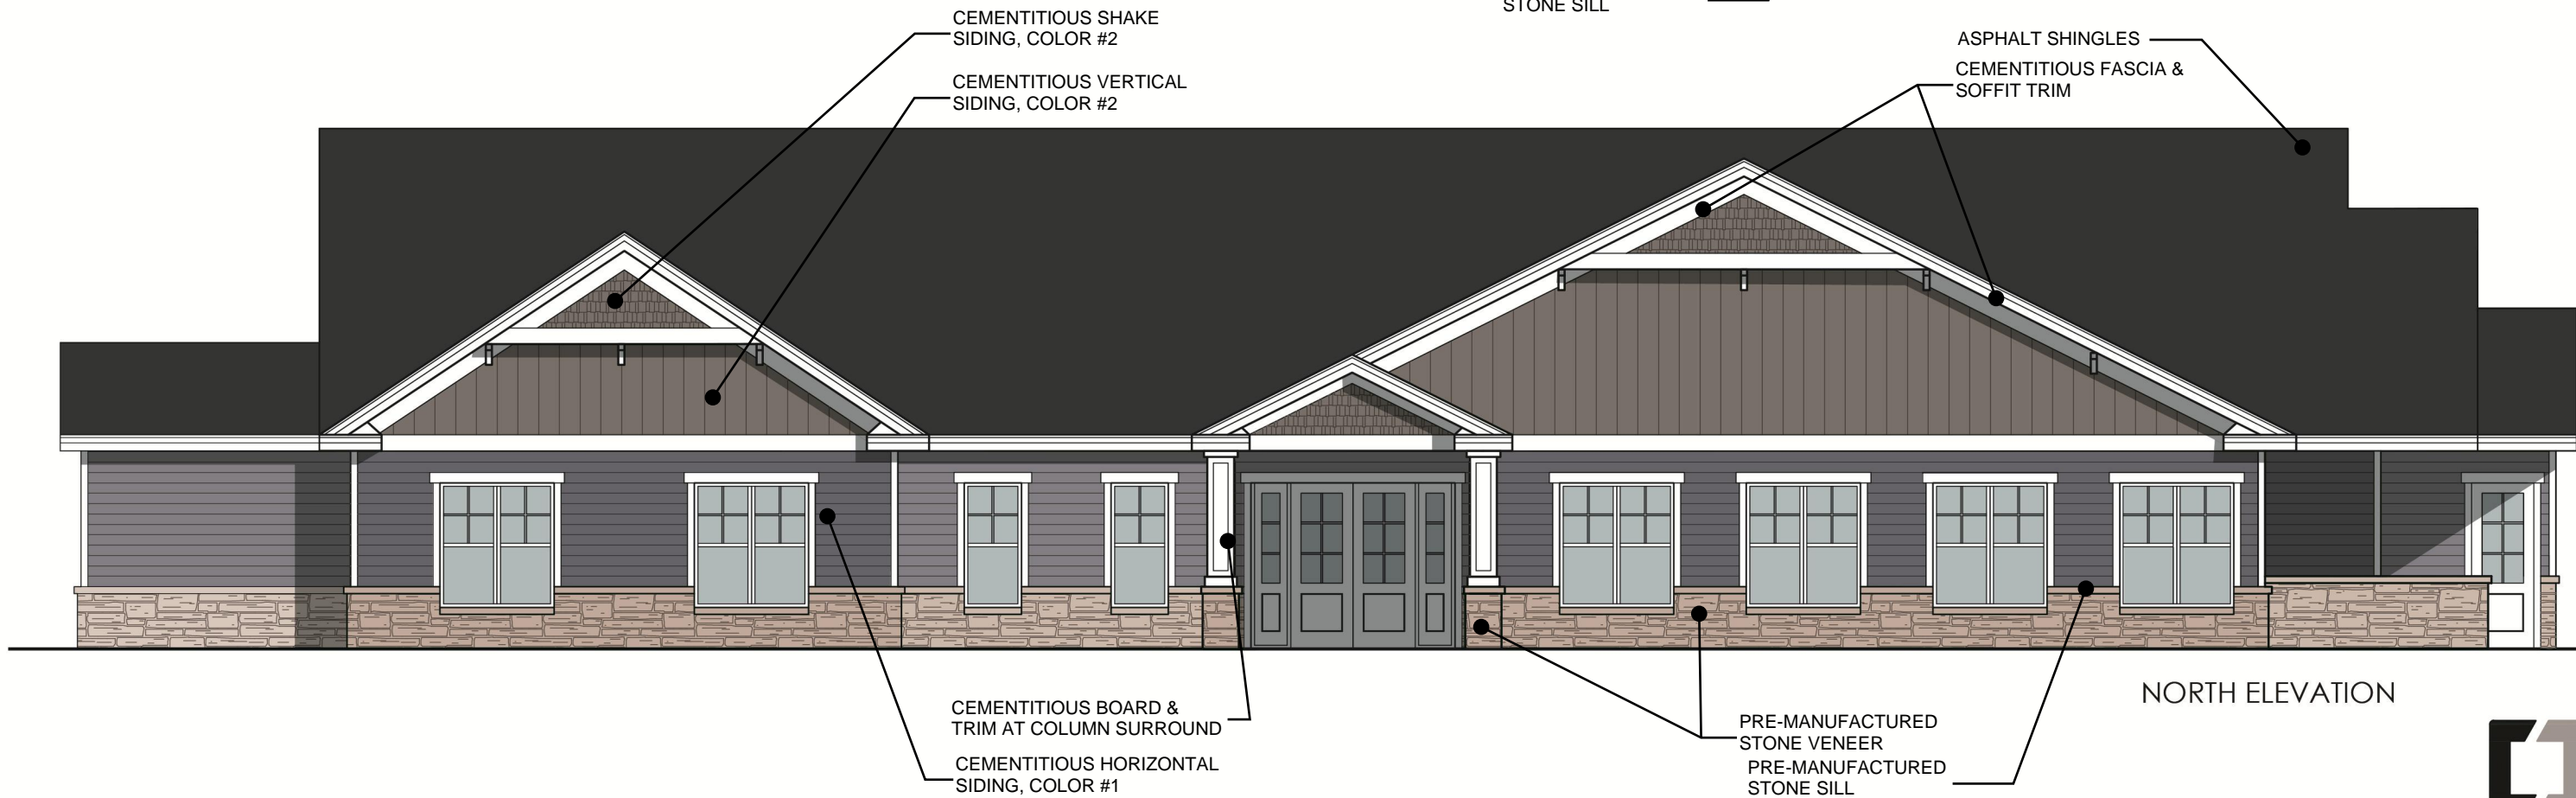

CEMENTITIOUS SHAKE SIDING, COLOR #2



CEMENTITIOUS VERTICAL SIDING, COLOR #2

ASPHALT SHINGLES
CEMENTITIOUS FASCIA & SOFFIT TRIM

CEMENTITIOUS BOARD & TRIM AT COLUMN SURROUND
CEMENTITIOUS HORIZONTAL SIDING, COLOR #1

PRE-MANUFACTURED STONE VENEER
PRE-MANUFACTURED STONE SILL

NORTH ELEVATION

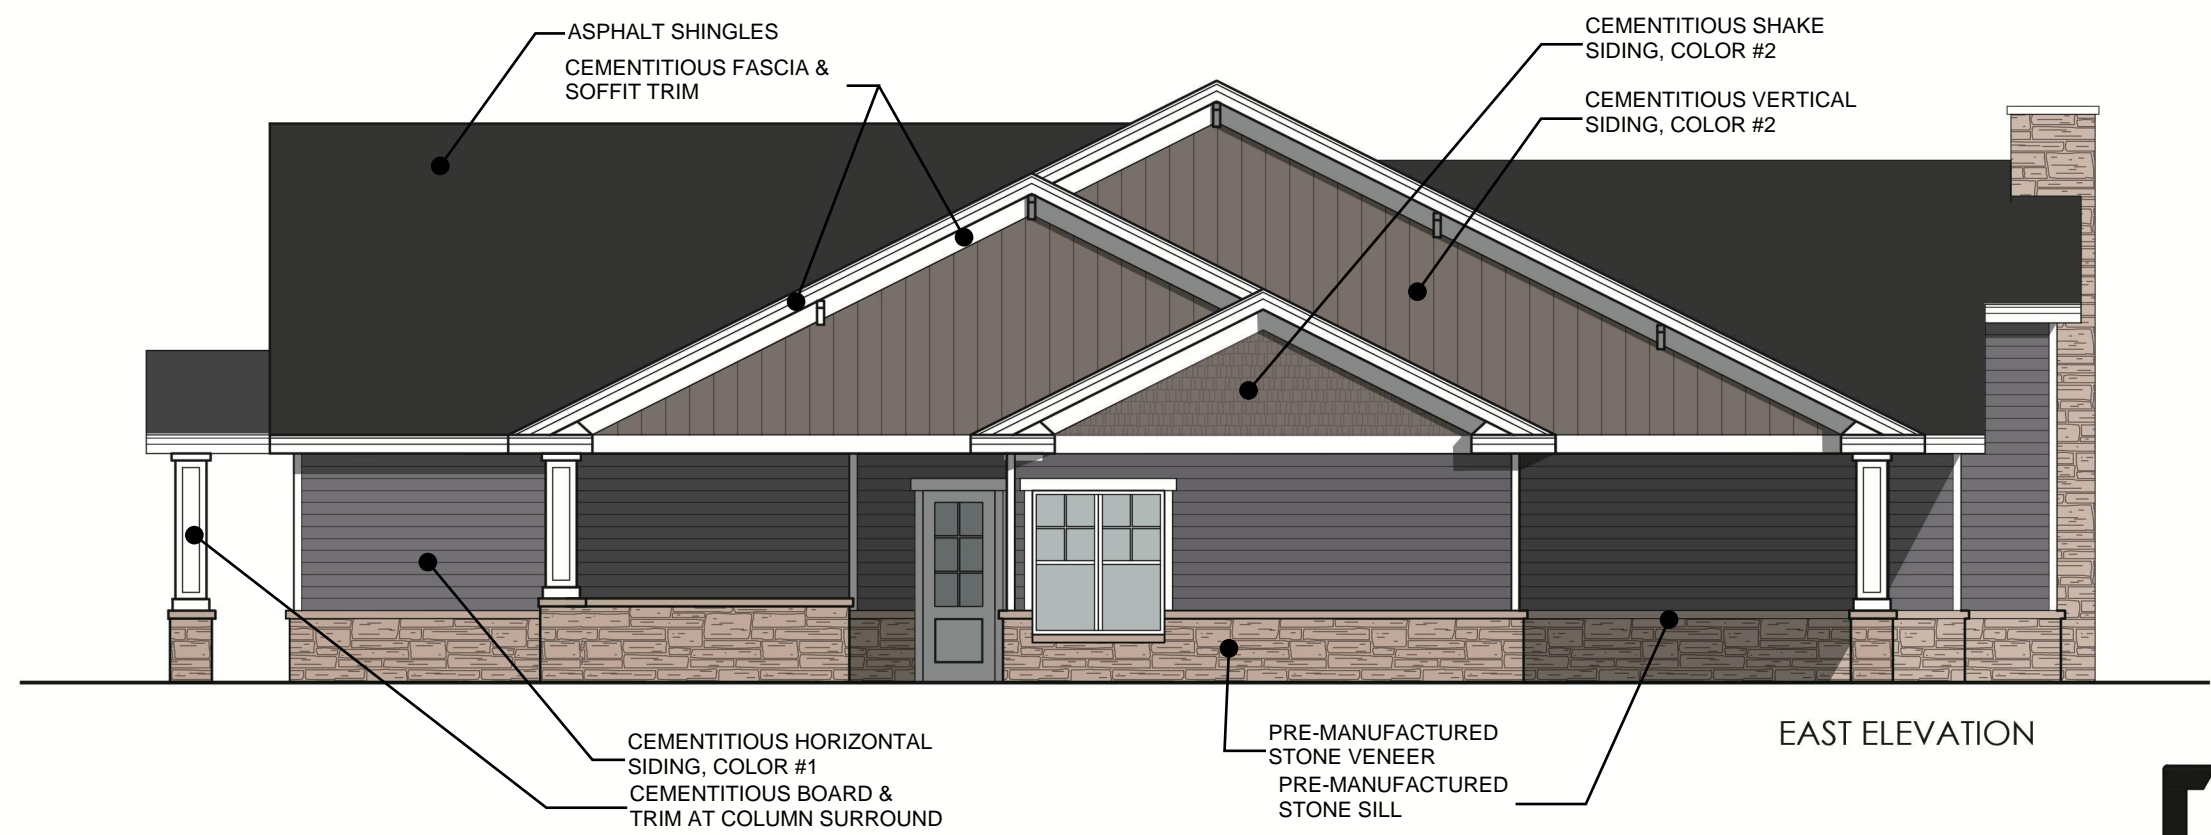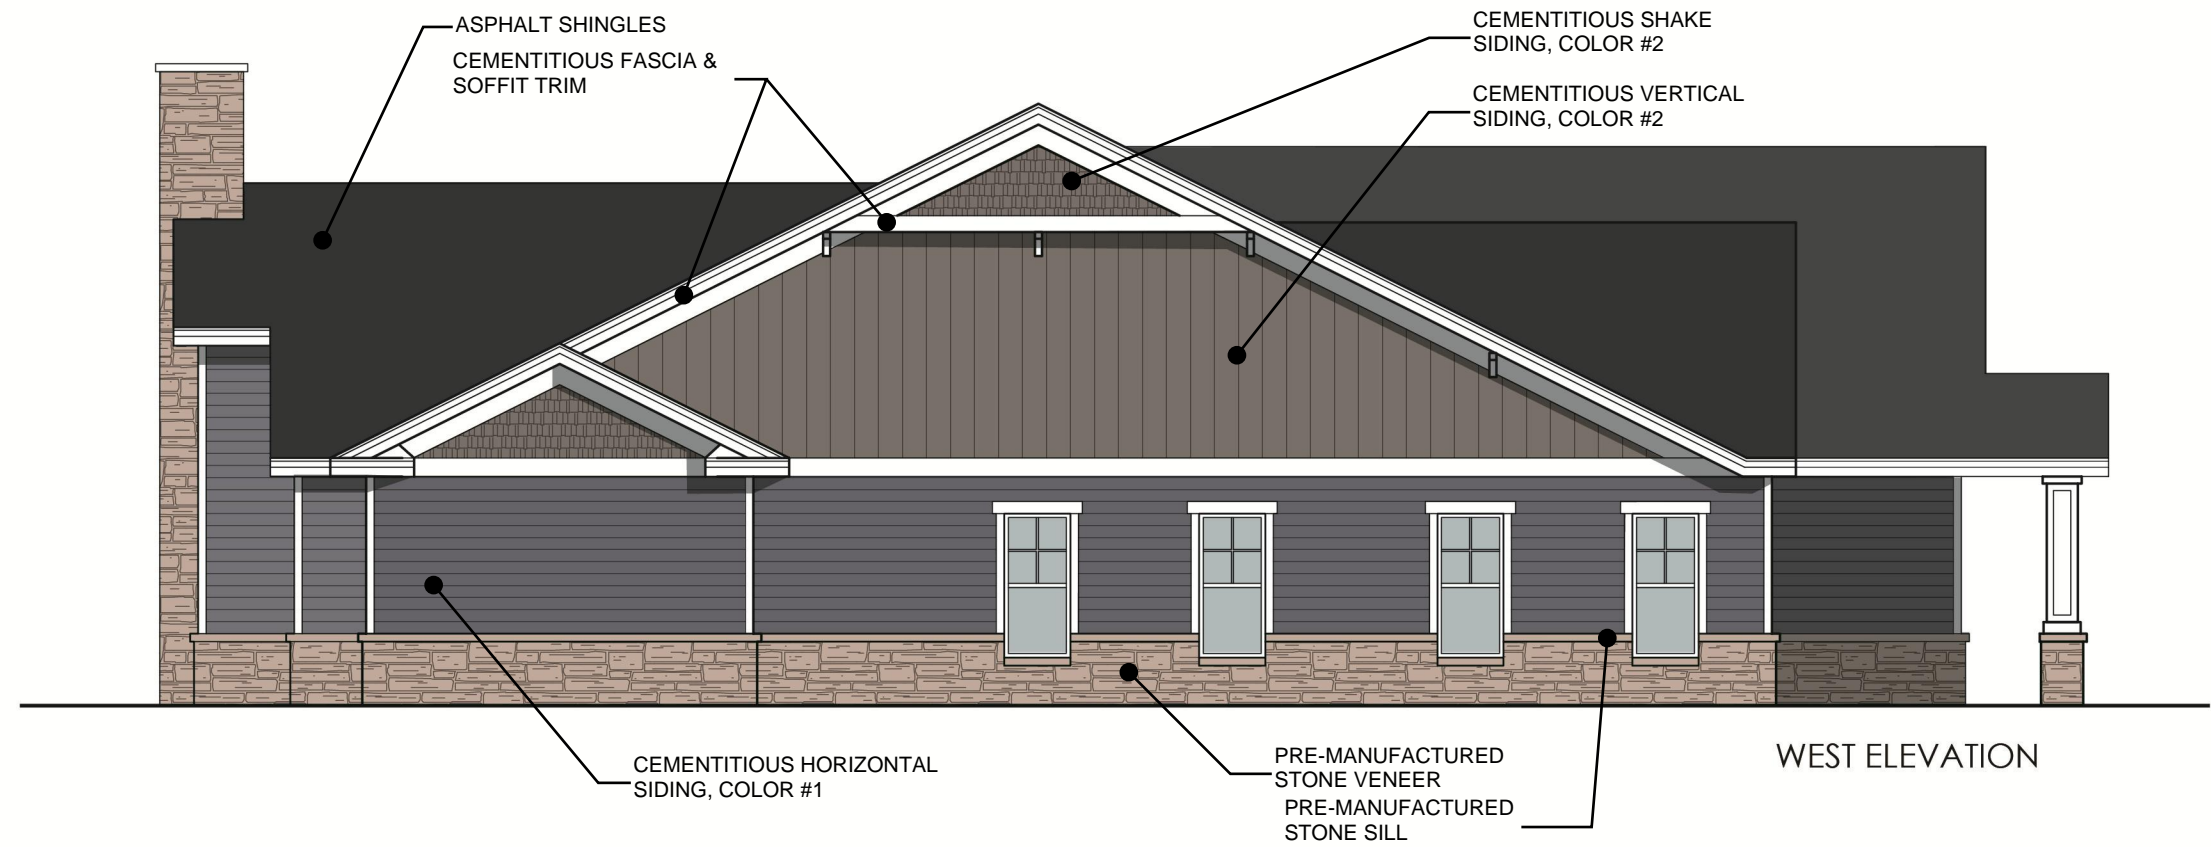



PREVIOUSLY APPROVED REAR ELEVATION

SCALE: 1"=10'-0"
0 10' 20' 40'




PREVIOUSLY APPROVED FRONT ELEVATION

SCALE: 1"=10'-0"
0 10' 20' 40'



PREVIOUSLY APPROVED SIDE ELEVATION

OTHER SIDE ELEVATION (MIRRORRED)

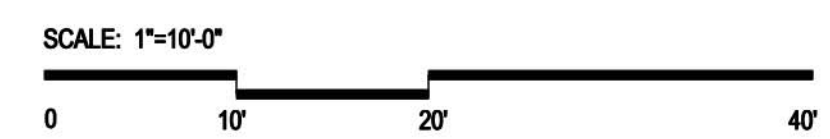

NIXON ROAD SITE
 BLEZNAK REAL ESTATE INVESTMENT GROUP
 2013 07.10 ANN ARBOR, MICHIGAN HPA# 13274



HUMPHREYS & PARTNERS ARCHITECTS L.P.
 5339 Alpha Road, Suite 300 Dallas, TX 75240 (972) 701-9636 (972) 701-9639
 www.humphreys.com marketing@humphreys.com
 DALLAS IRVINE NEW ORLEANS ORLANDO UAE INDIA BRAZIL

© 2013 by HUMPHREYS & PARTNERS ARCHITECTS, LP
 The arrangements depicted herein are the sole property of Humphreys & Partners Architects, LP and may not be reproduced in any form without its written permission.
 Architectural conceptual site plans are for feasibility purpose only. Revisions may occur due to further investigation from regulatory authorities and building code analysis. Dimensions shown are of a strategic intent only. Refer to surveys and civil drawings for technical information and measurements.