


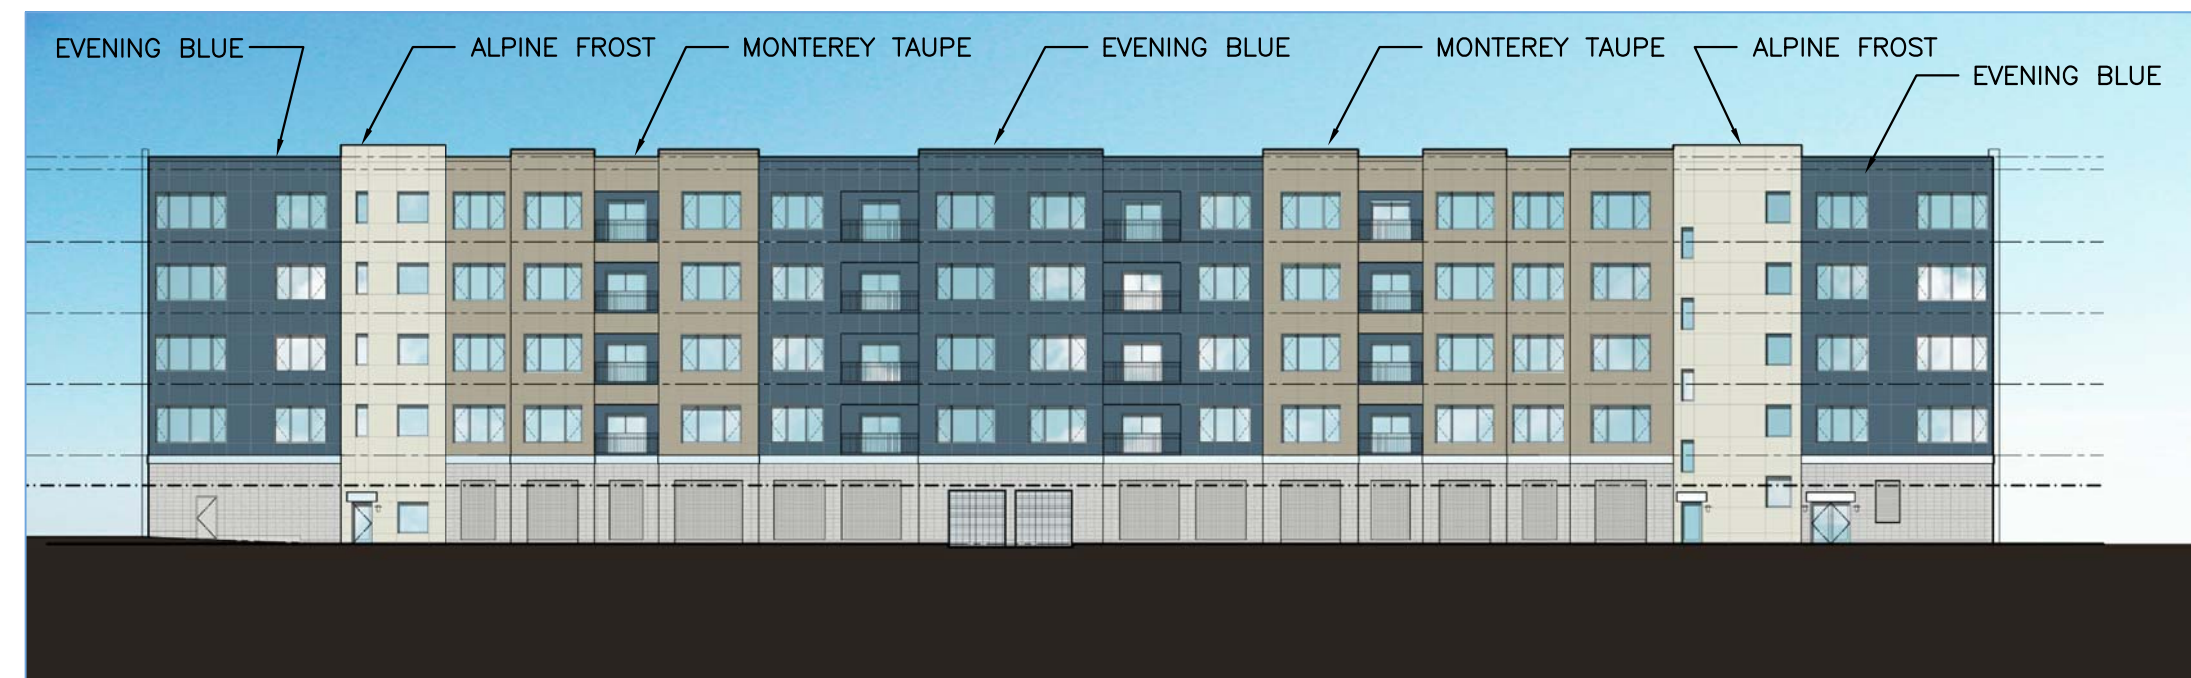

WEST ELEVATION (RESIDENTIAL) – PREVIOUSLY APPROVED



EAST ELEVATION (RETAIL) – PREVIOUSLY APPROVED



WEST ELEVATION (RESIDENTIAL) – PROPOSED REVISION



EAST ELEVATION (RETAIL) – PROPOSED REVISION

GENERAL NOTES

A
B
C
D
E
F
G
H

01	ADMINISTRATIVE AMENDMENT	11:20:12
NUMBER	ISSUED FOR	DATE

BUILT FORM
ARCHITECTURE 311 N. Aberdeen St. 200 C
Chicago, IL 60607

DEVELOPER
The Harbor Companies
1900 South Telegraph Road
Bloomfield Hills, Michigan

CIVIL ENGINEER / LANDSCAPE ARCHITECT
Nowak & Fraus Engineers
46777 Woodward Avenue
Pontiac, MI

STRUCTURAL ENGINEER
Shymanski & Associates, LLC
30903 Northwestern Hwy, Suite 300
Farmington Hills, MI

MECHANICAL - ELECTRICAL - PLUMBING ENGINEER
MA Engineering
200 E. Brown Street
Birmingham, MI

PROJECT
Packard Square
Ann Arbor, Michigan

SHEET TITLE
Colored Elevations

PROJECT NO. 10-146
DATE 11.20.2012

A002