



© Copyright 2013



624 Church Street  
Ann Arbor, MI  
Exterior Elevations

**J BRADLEY MOORE  
& ASSOCIATES**  
4844 Jackson Road, #150 Ann Arbor, MI 48103 (734) 930-1500

in association with  
**MEIER  
ARCHITECTS**


job 213380

drawn wrm/mho  
date  
10.22.13  
11.20.13  
12.09.13  
sht  
**A2.1**

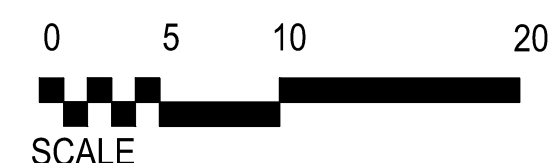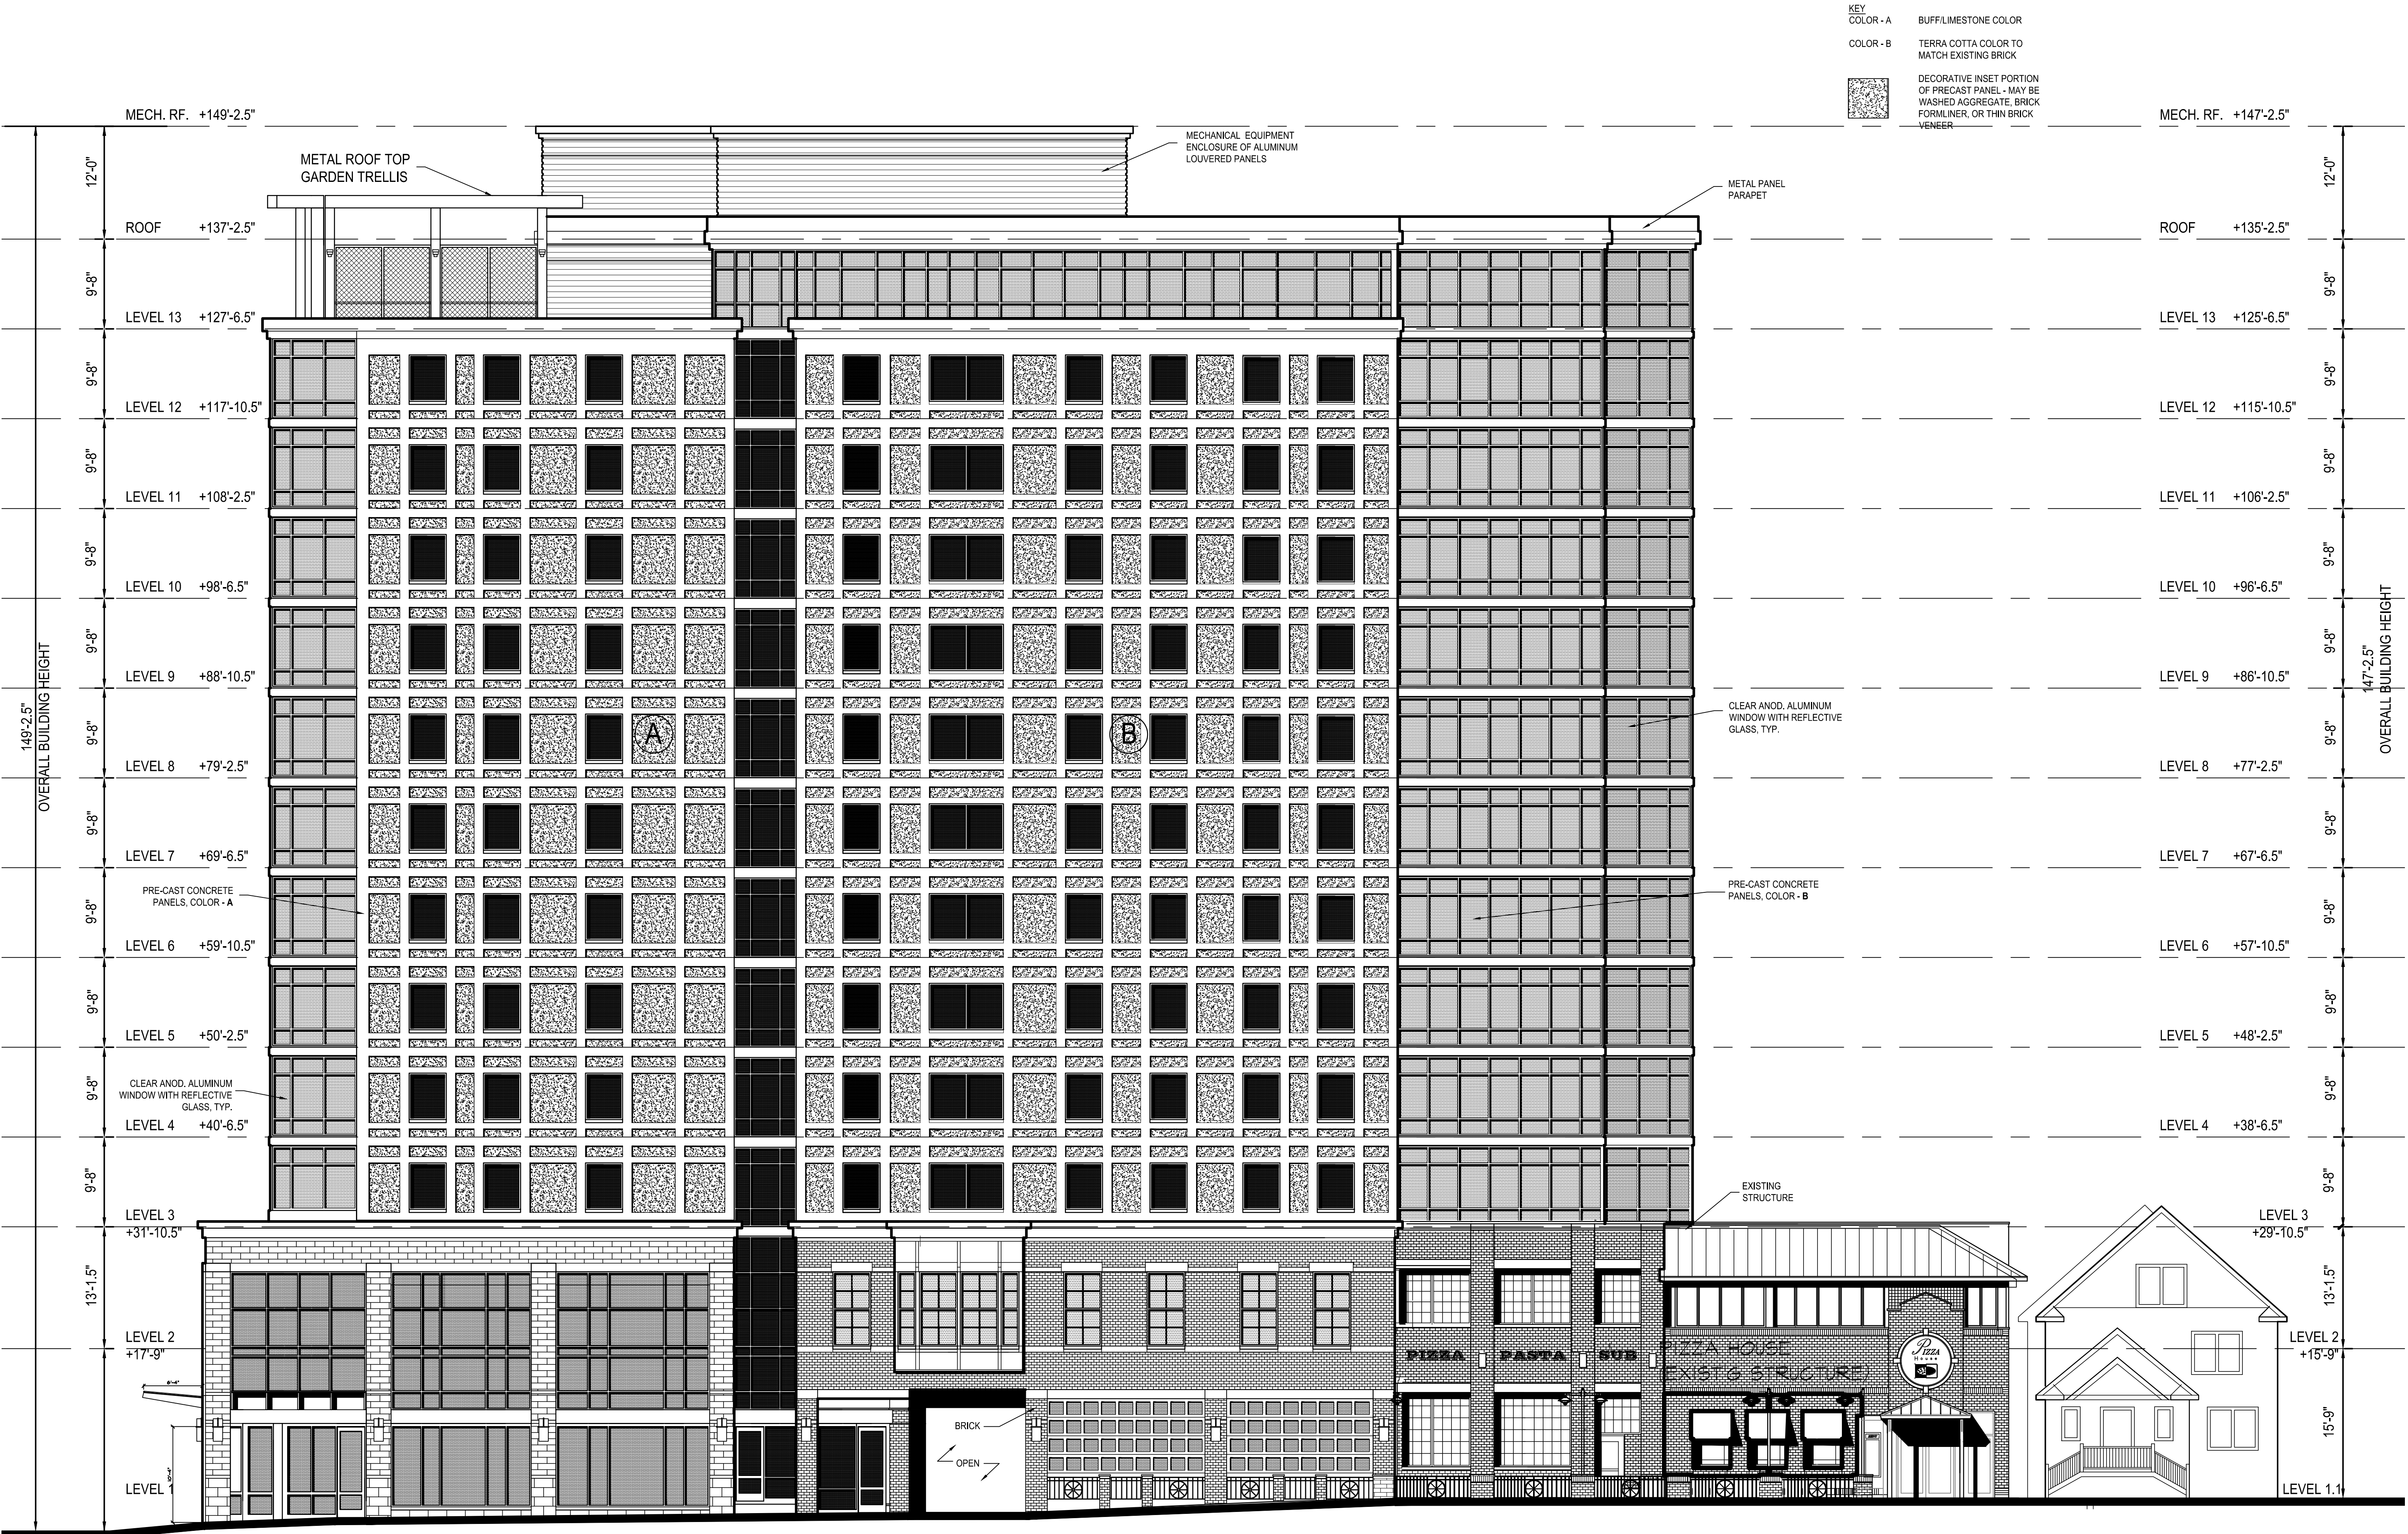


**EAST ELEVATION**  
SCALE: 1/8"=1'-0"

KEY  
 COLOR - A BUFF/LIMESTONE COLOR  
 COLOR - B TERRA COTTA COLOR TO MATCH EXISTING BRICK  
 DECORATIVE INSET PORTION OF PRECAST PANEL - MAY BE WASHED AGGREGATE, BRICK FORMLINER, OR THIN BRICK VENEER

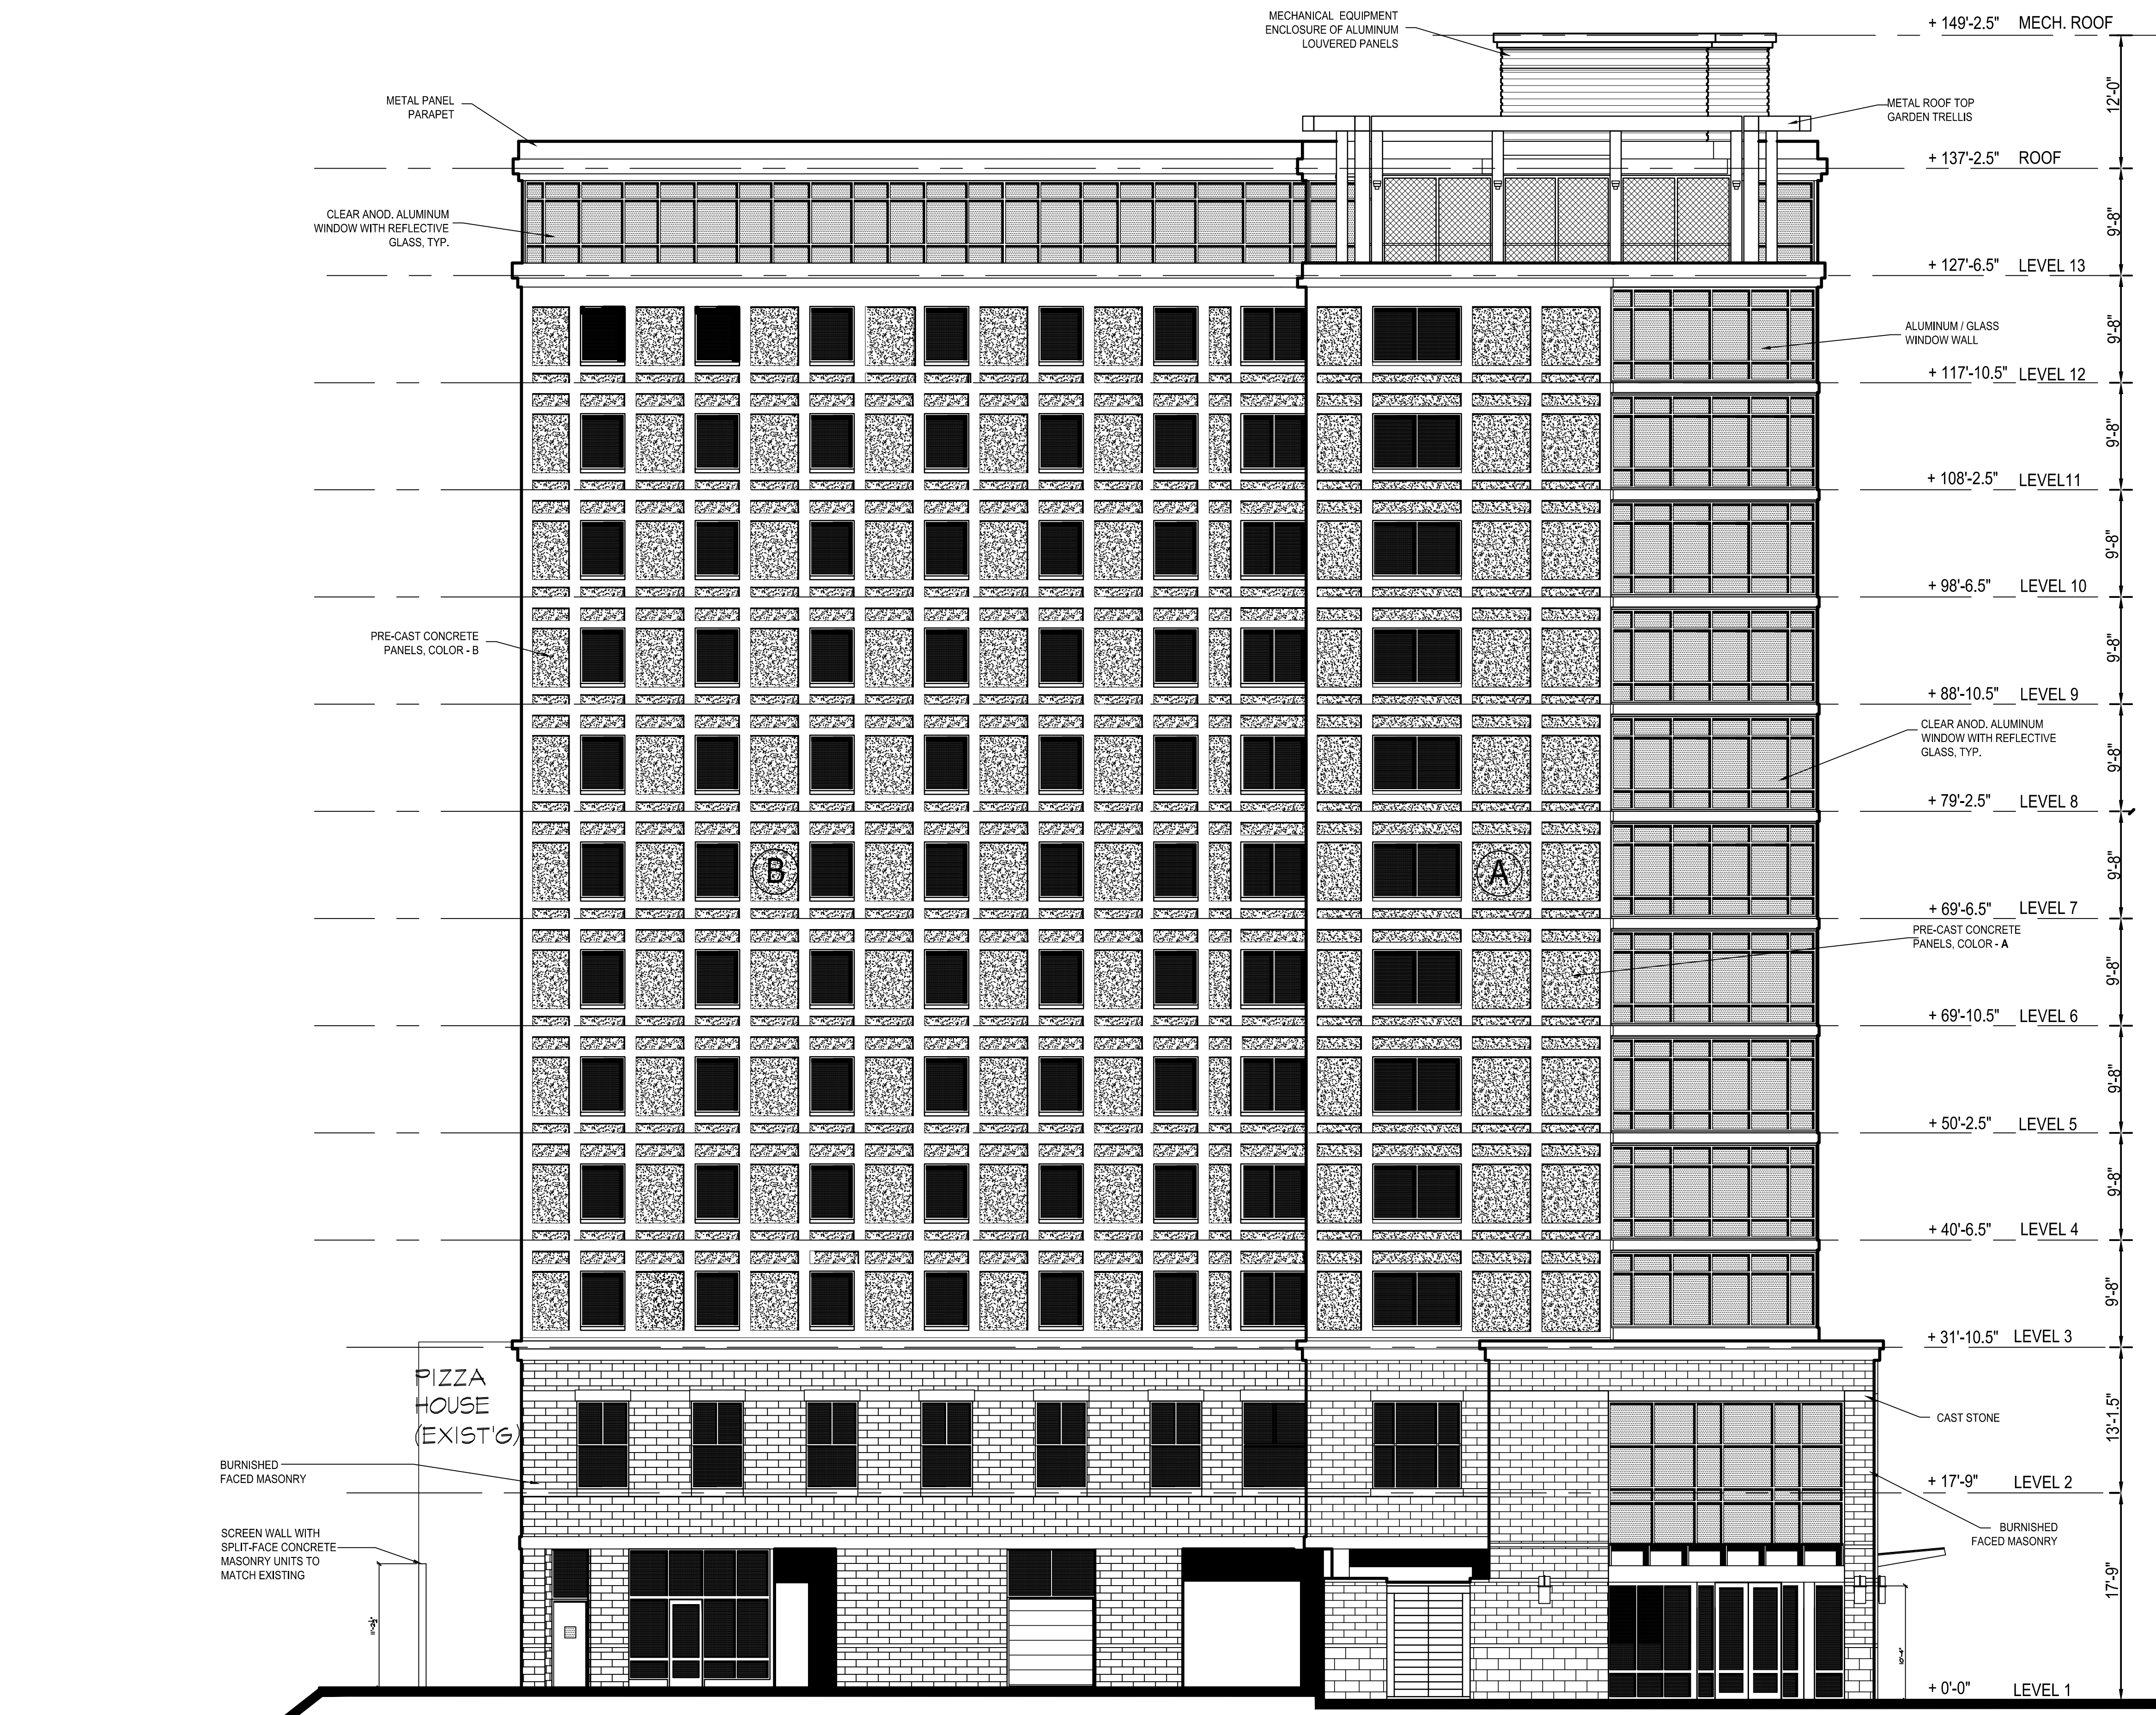

**SOUTH ELEVATION**  
 SCALE: 1/8"=1'-0"

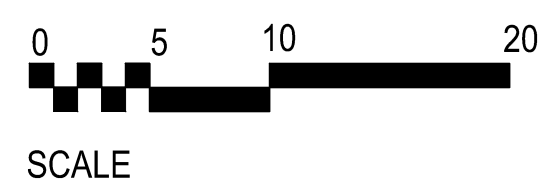

© Copyright 2013

624 Church Street  
 Ann Arbor, MI  
 Exterior Elevations

**J BRADLEY MOORE & ASSOCIATES**  
 4844 Jackson Road, #150 Ann Arbor, MI 48103 (734) 930-1500

in association with  
**MEIER ARCHITECTS**

job 213380

drawn wrm / mho  
 date  
 10.22.13  
 11.20.13  
 12.09.13  
 sht **A2.2**

KEY  
 COLOR - A BUFF LIMESTONE COLOR  
 COLOR - B TERRA COTTA COLOR TO MATCH EXISTING BRICK  
 DECORATIVE INSET PORTION OF PRECAST PANEL - MAY BE WASHED AGGREGATE, BRICK FORMLINER, OR THIN BRICK VENEER



© Copyright 2013


624 Church Street  
 Ann Arbor, MI  
 Exterior Elevations

**J BRADLEY MOORE & ASSOCIATES**  
 4844 Jackson Road, #150 Ann Arbor, MI 48103 (734) 930-1500


in association with  
  
**MEIER ARCHITECTS**

job 213380

drawn wrm/ mho  
 date  
 10.22.13  
 11.20.13  
 12.09.13  
 sht **A2.3**

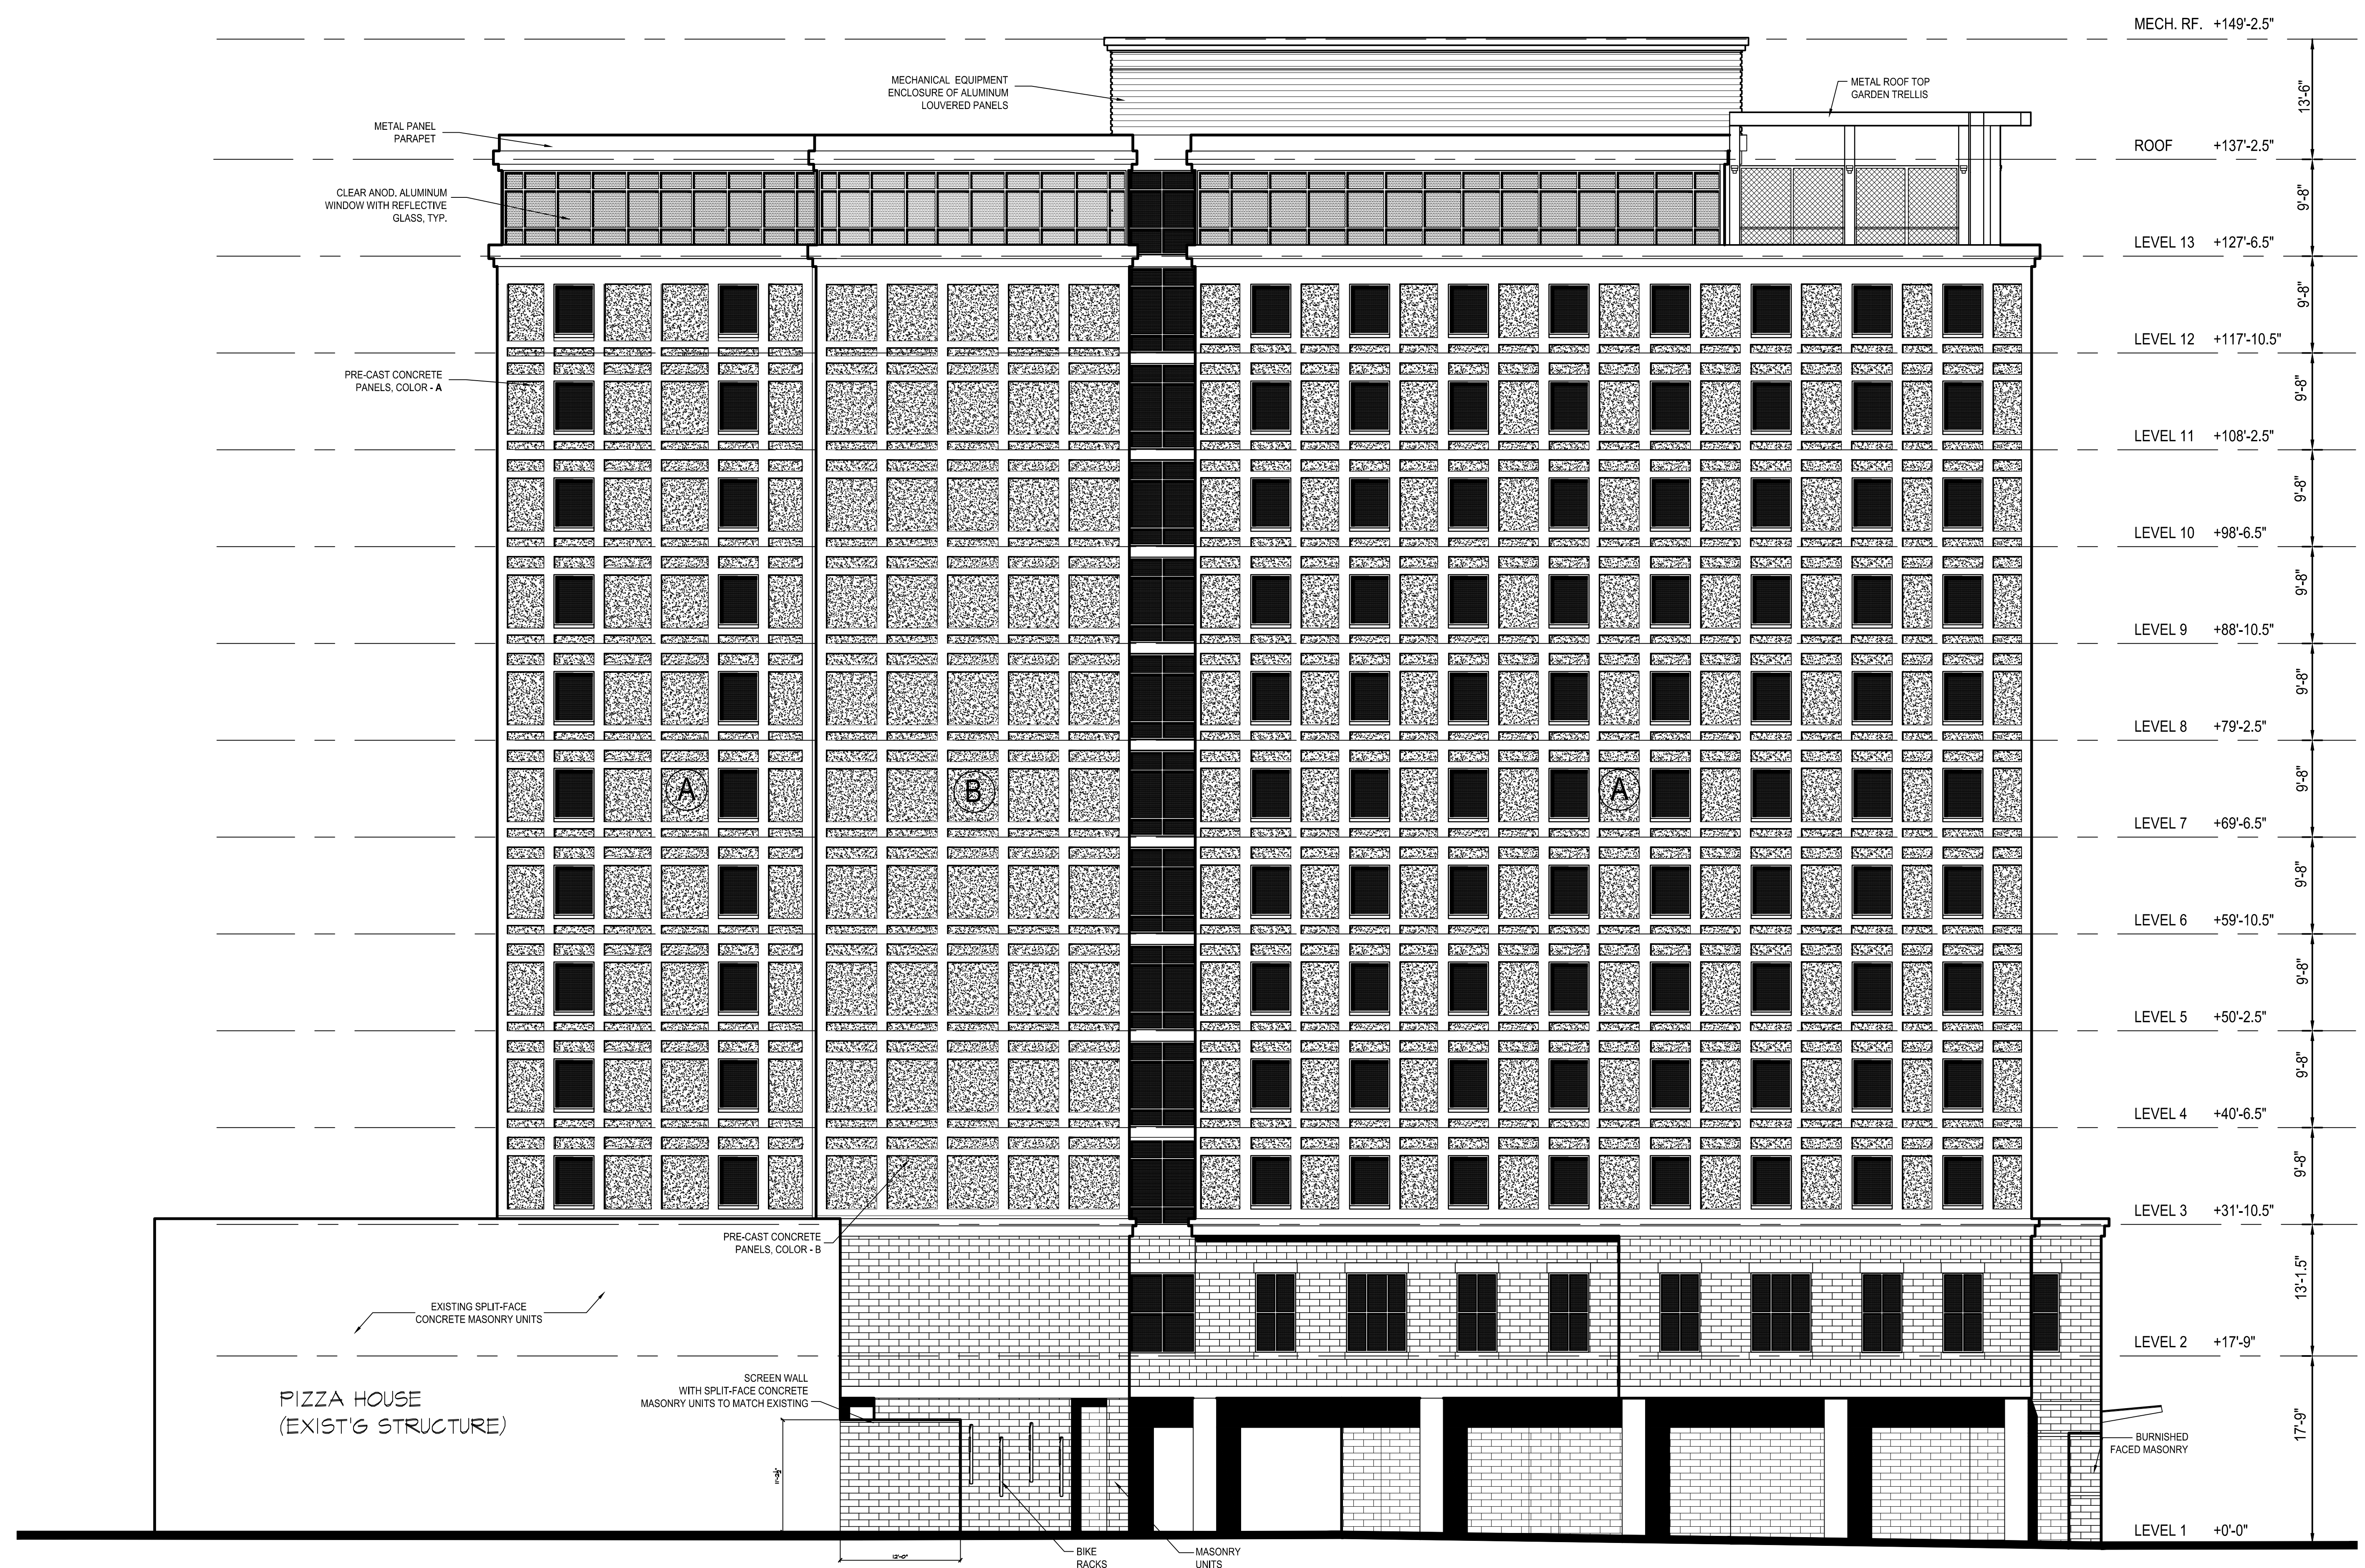

**WEST ELEVATION**  
 SCALE 1/8"=1'-0"

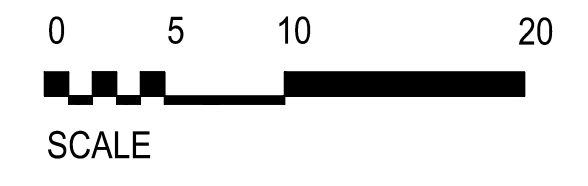



© Copyright 2013

624 Church Street  
Ann Arbor, MI  
Exterior Elevations

**J BRADLEY MOORE  
& ASSOCIATES**  
4844 Jackson Road, #150 Ann Arbor, MI 48103 (734) 930-1500

in association with





job 213380

drawn wrm/mho  
date  
10.22.13  
11.20.13  
12.09.13  
sht  
A2.4

KEY  
 COLOR - A BUFF/LIMESTONE COLOR  
 COLOR - B TERRA COTTA COLOR TO MATCH EXISTING BRICK

DECORATIVE INSET PORTION OF PRECAST PANEL - MAY BE WASHED AGGREGATE, BRICK FORMLINER, OR THIN BRICK VENEER

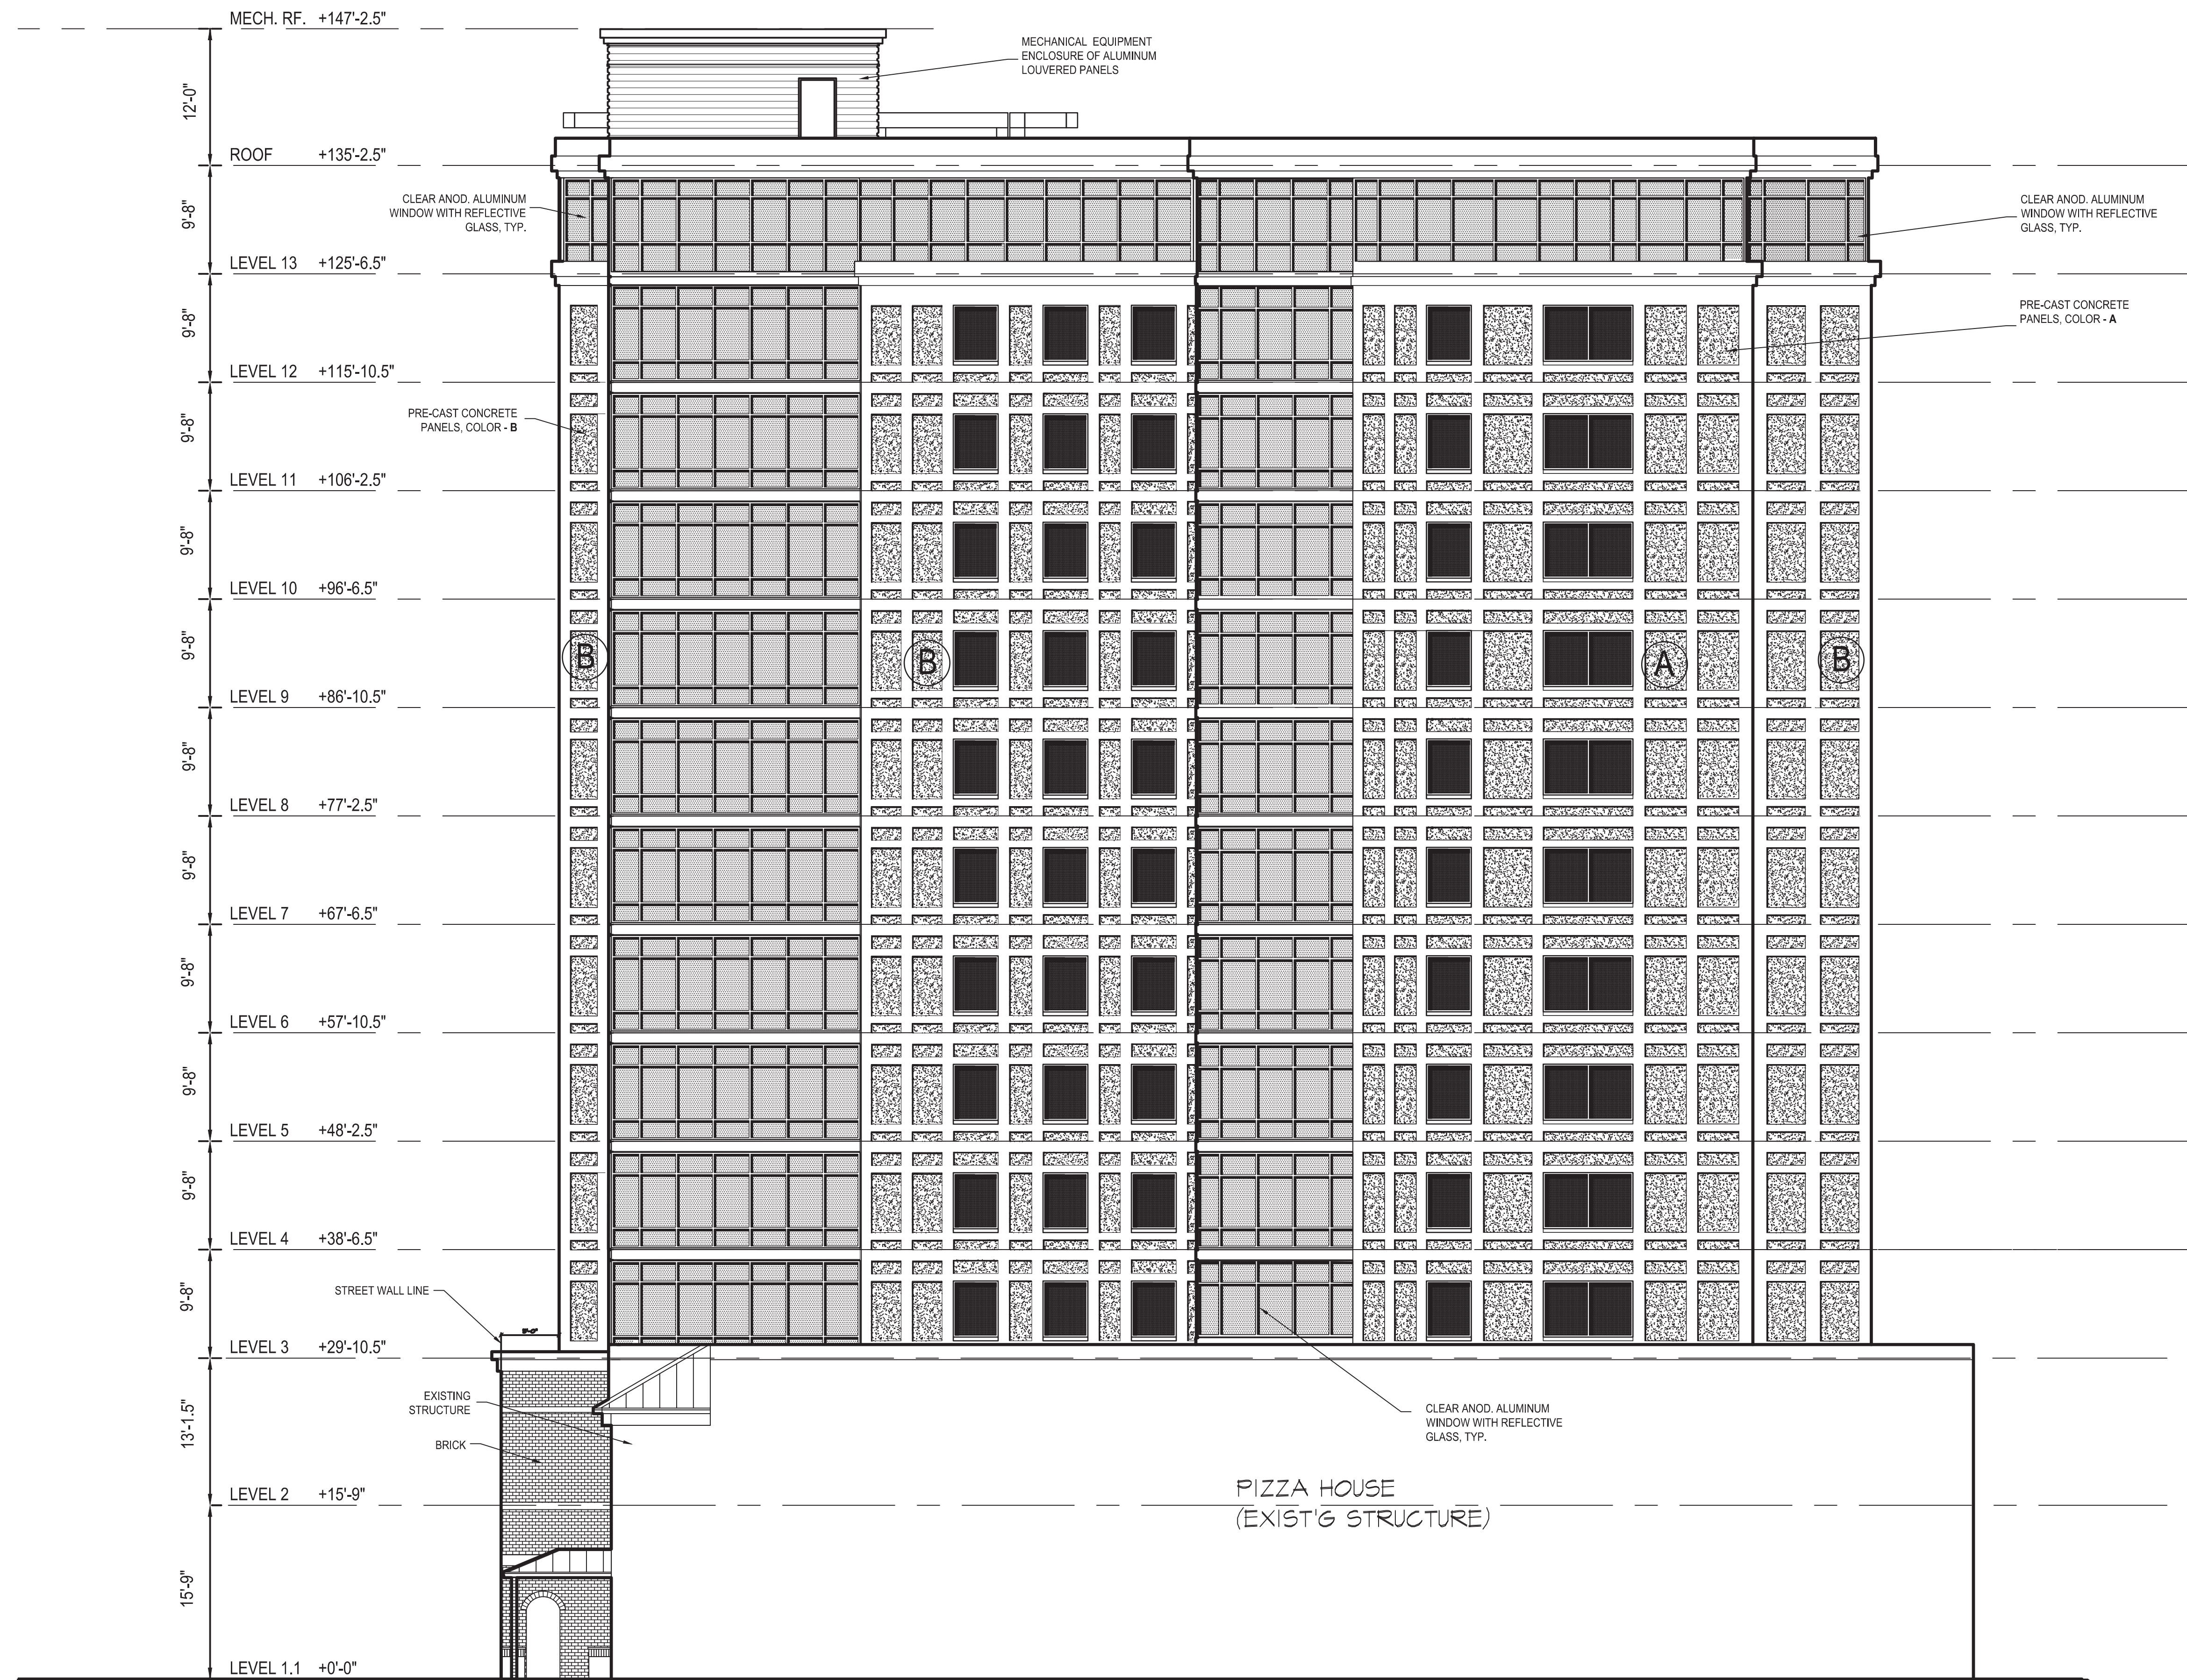 

**NORTH ELEVATION**  
SCALE: 1/8"=1'-0"

