

**FULLER ROAD STATION PHASE 1**


MICHIGAN

ANN ARBOR


DATE	DESCRIPTION	ISSUE
09/14/10	CITY OF ANN ARBOR SITE PLAN - REVISED	
08/04/10	DESIGN DEVELOPMENT	
05/02/10	CITY OF ANN ARBOR SITE PLAN	
05/18/10	SCHEMATIC DESIGN	

WPC PROJECT NO:	20-1092.00
U of M PROJECT NO:	P00003570
DRAWN BY:	ECW
CHECKED BY:	RGK
SHEET TITLE:	

<b>GRADE LEVEL PLAN</b>
<b>A-101</b>

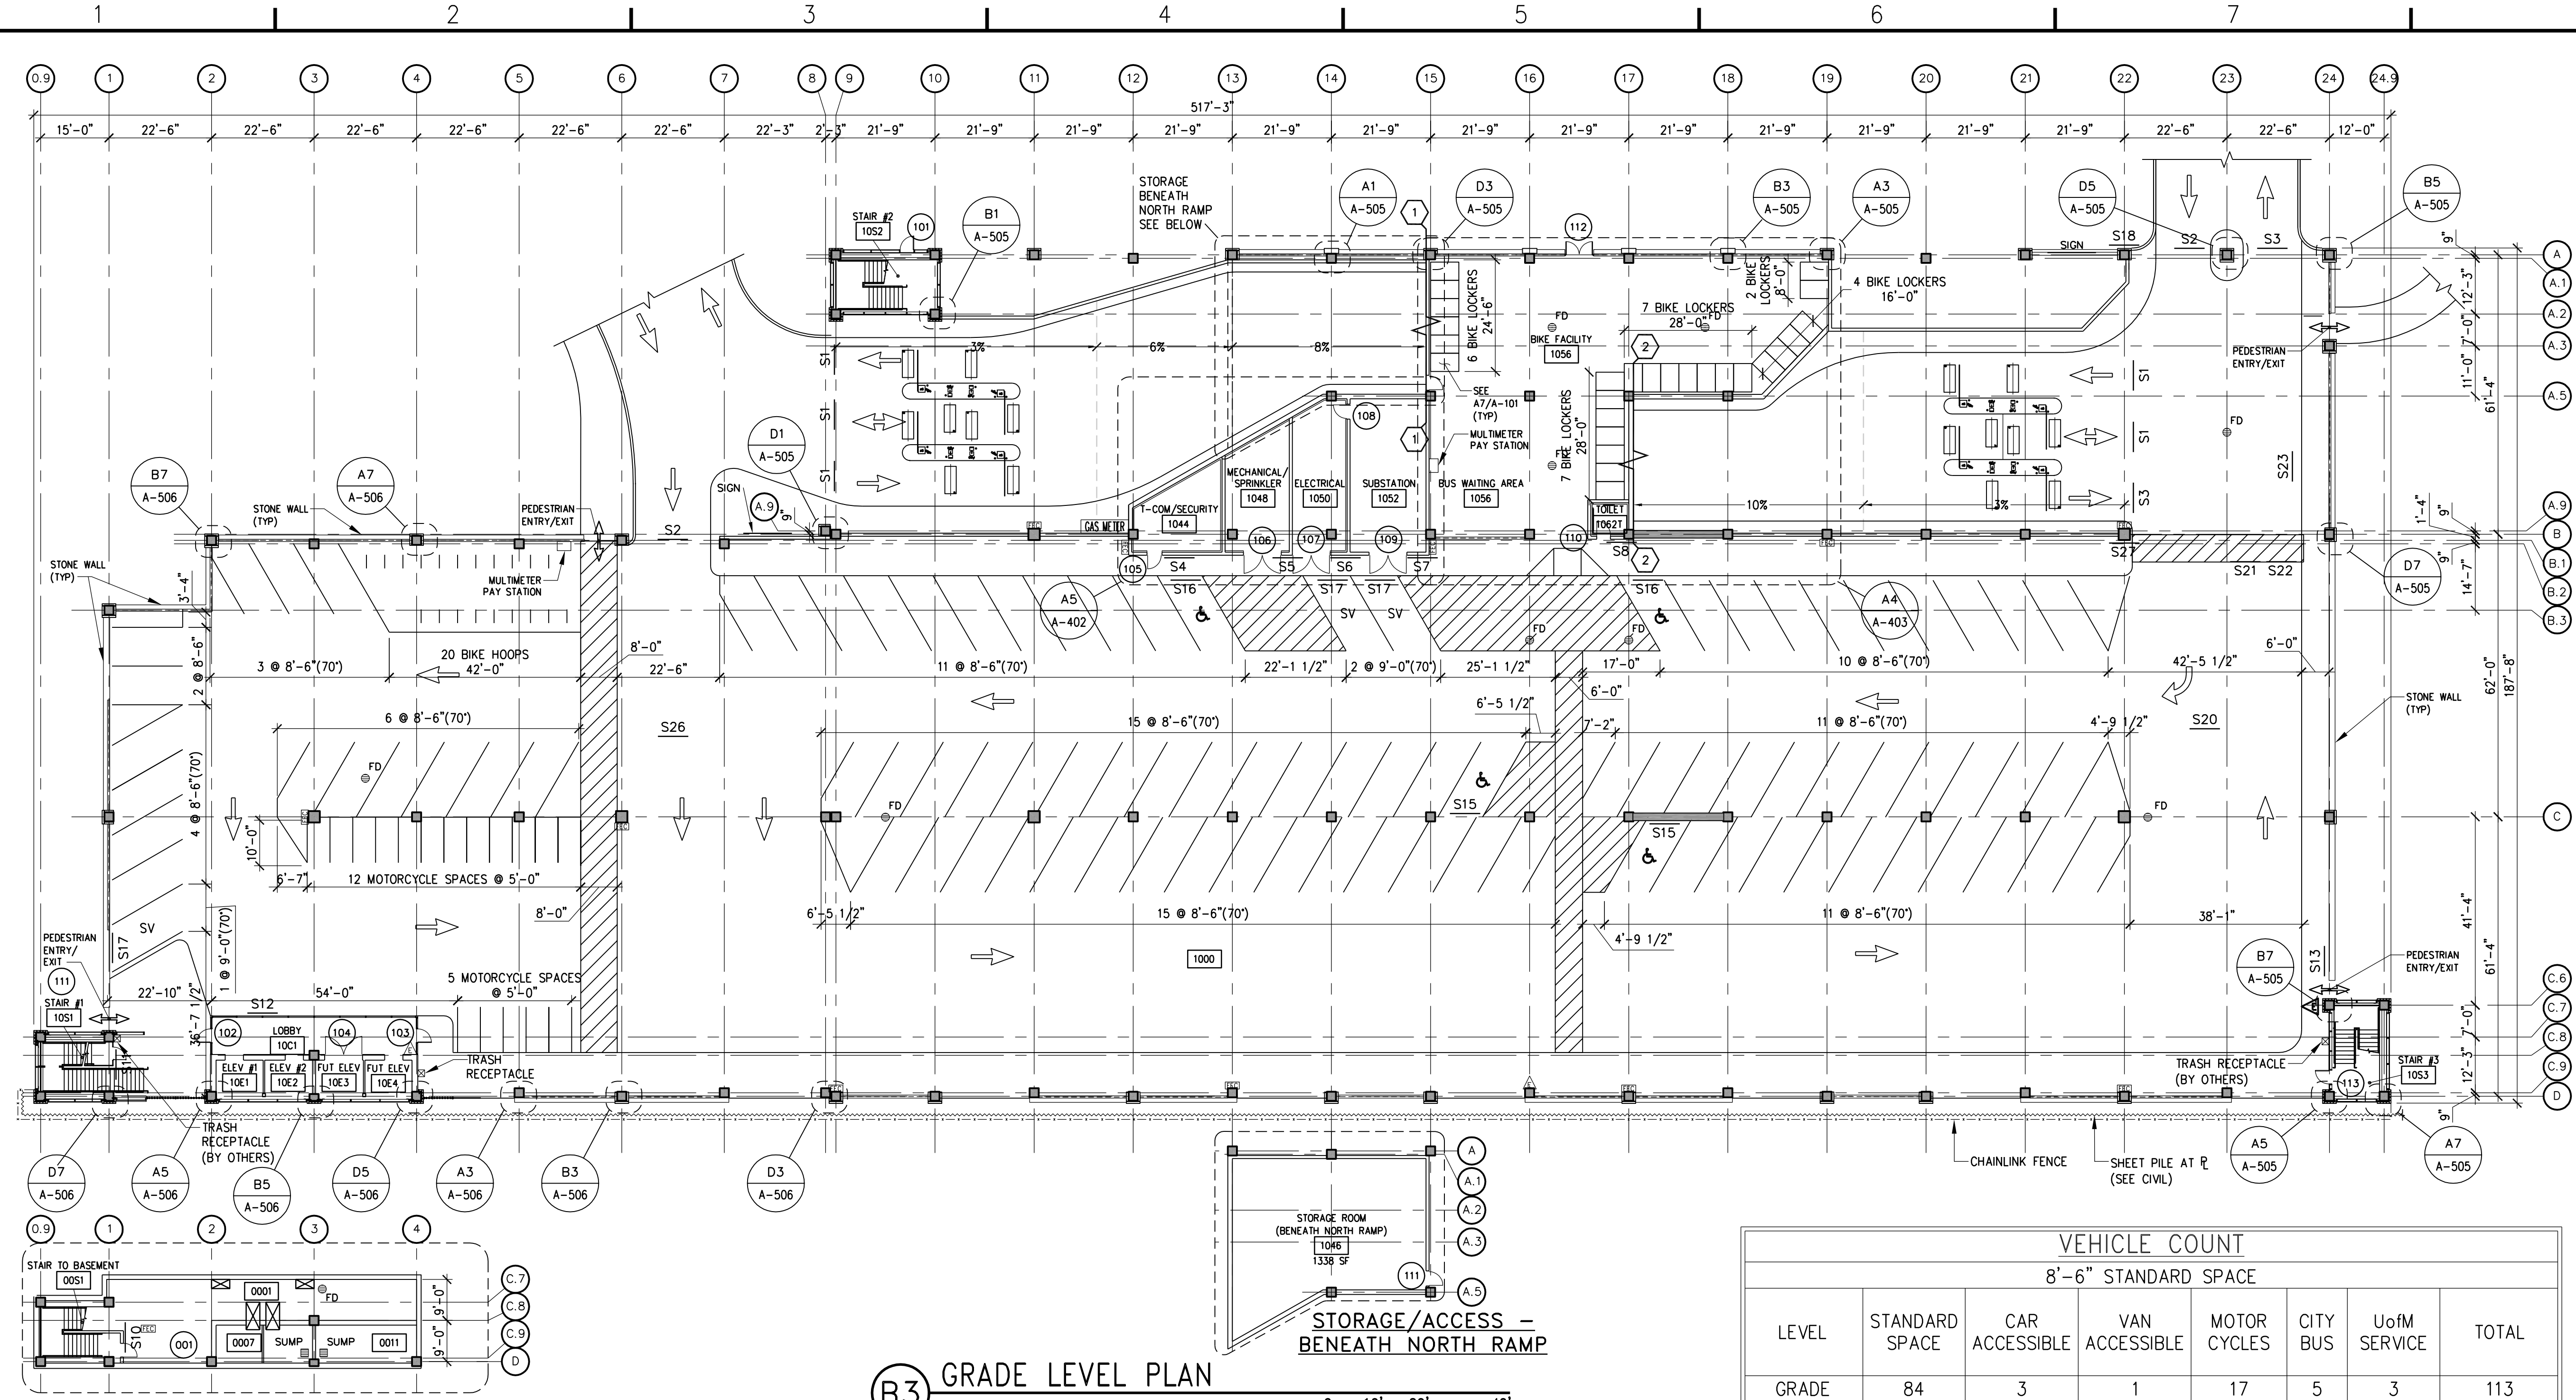


**BASEMENT - ELEVATOR MACHINE ROOM**

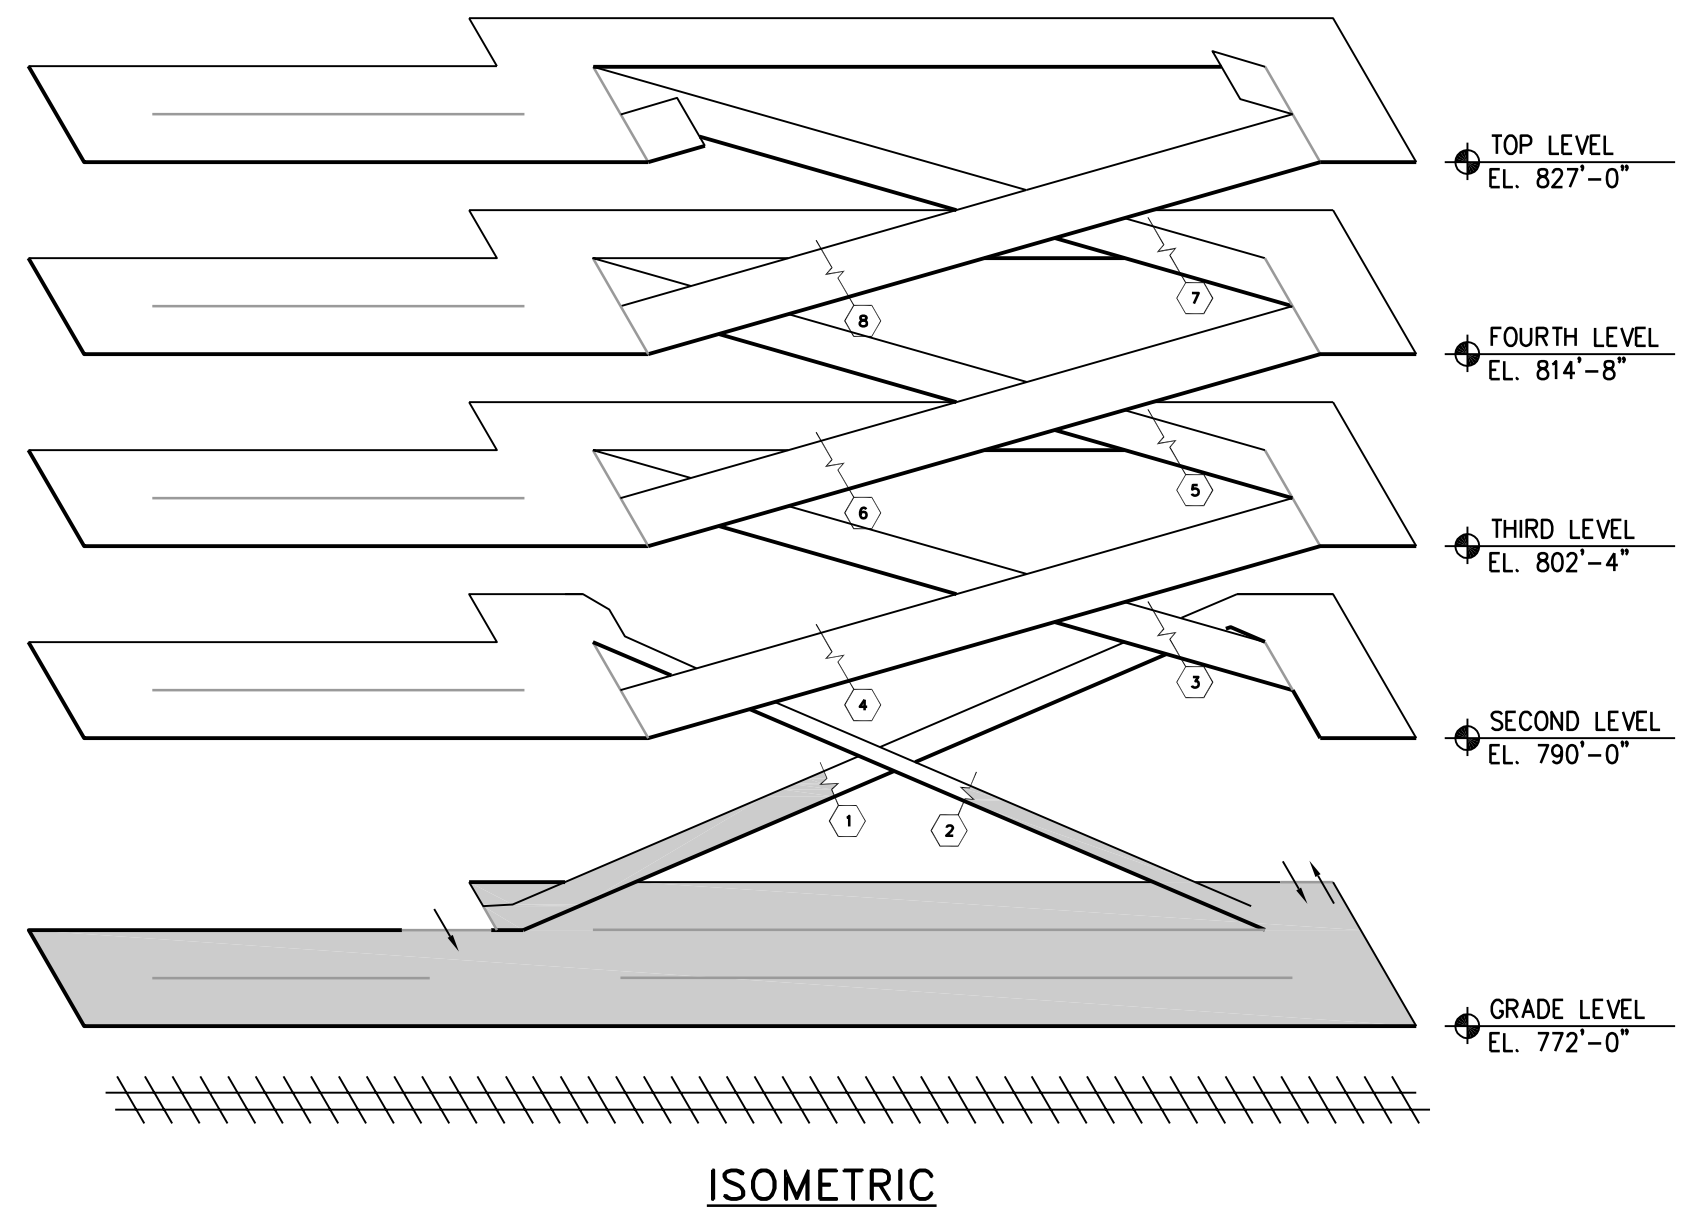

**ISOMETRIC**


**B3 GRADE LEVEL PLAN**

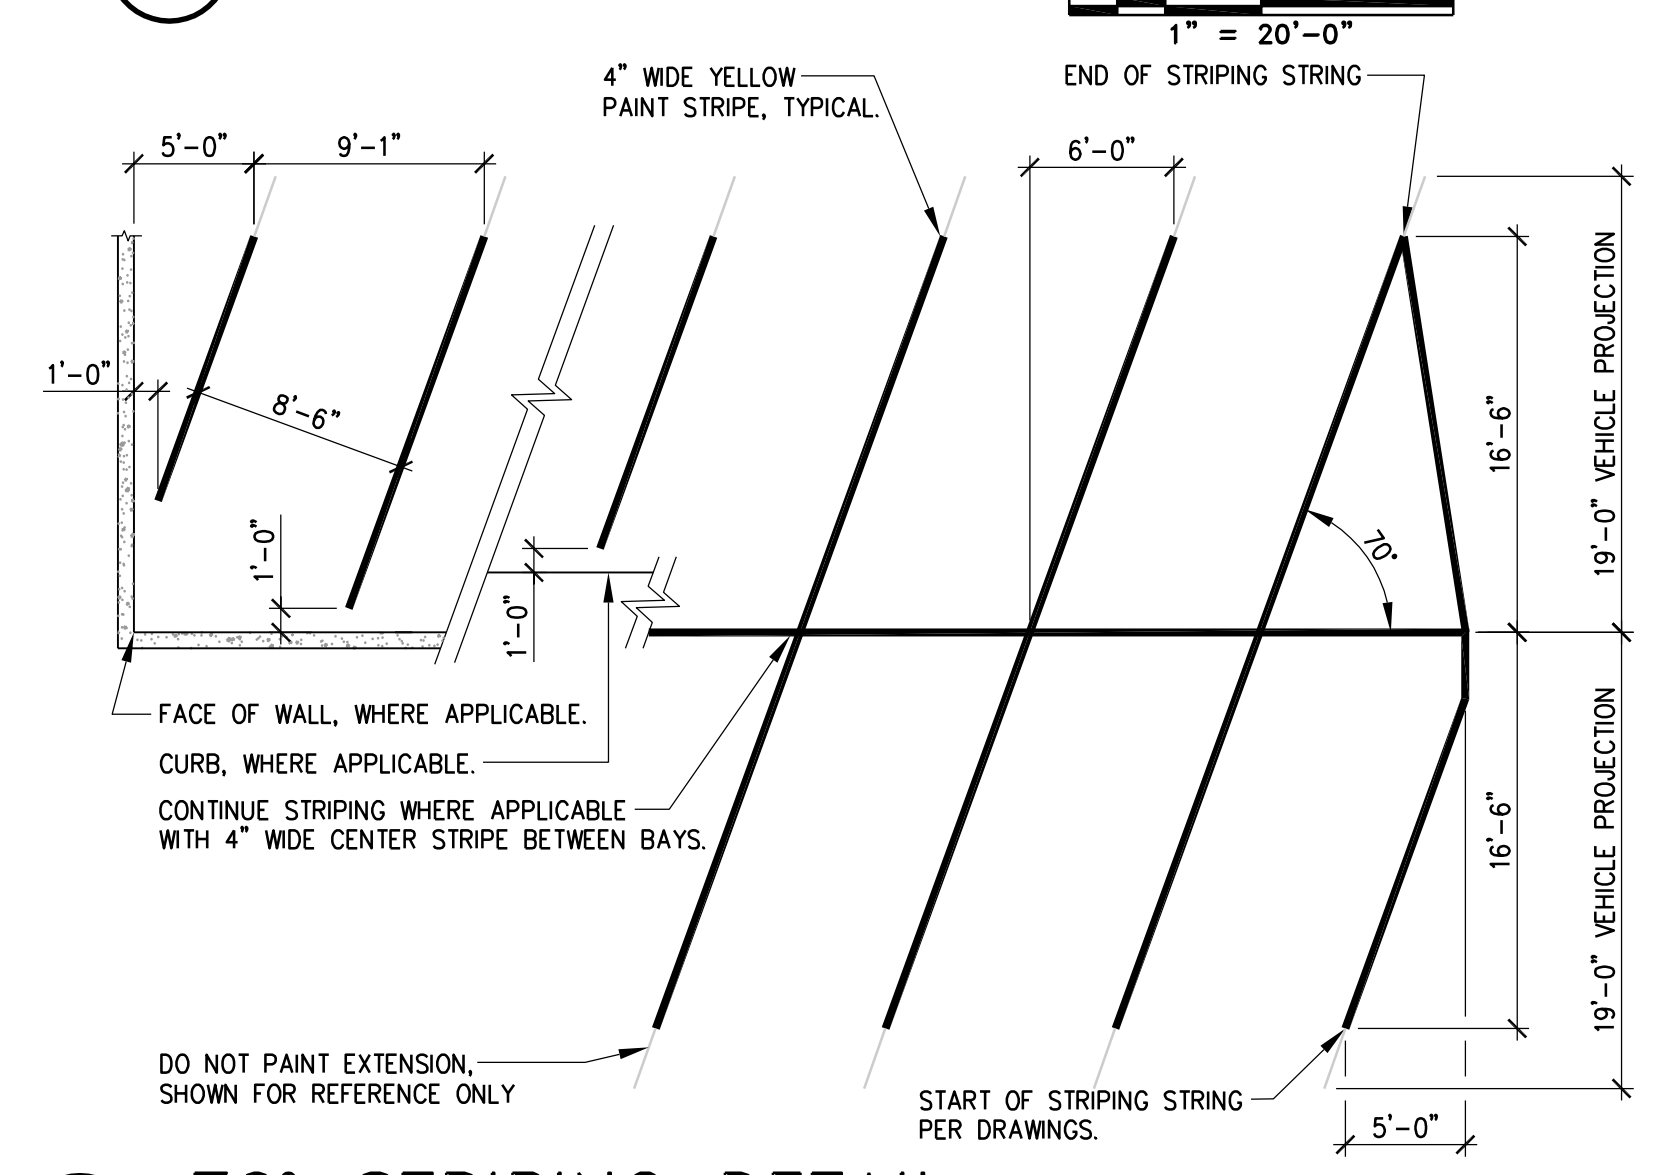

**A3 70° STRIPING DETAIL**  
 SCALE: 1/8" = 1'-0"

**VEHICLE COUNT**  
 8'-6" STANDARD SPACE

LEVEL	STANDARD SPACE	CAR ACCESSIBLE	VAN ACCESSIBLE	MOTOR CYCLES	CITY BUS	UofM SERVICE	TOTAL
GRADE	84	3	1	17	5	3	113
SECOND	107	8	2	0	0	2	119
THIRD	250	8	2	0	0	0	260
FOURTH	262	0	0	0	0	0	262
FIFTH	244	0	0	0	0	0	244
<b>TOTAL</b>	<b>947</b>	<b>19</b>	<b>5</b>	<b>17</b>	<b>5</b>	<b>5</b>	<b>998</b>

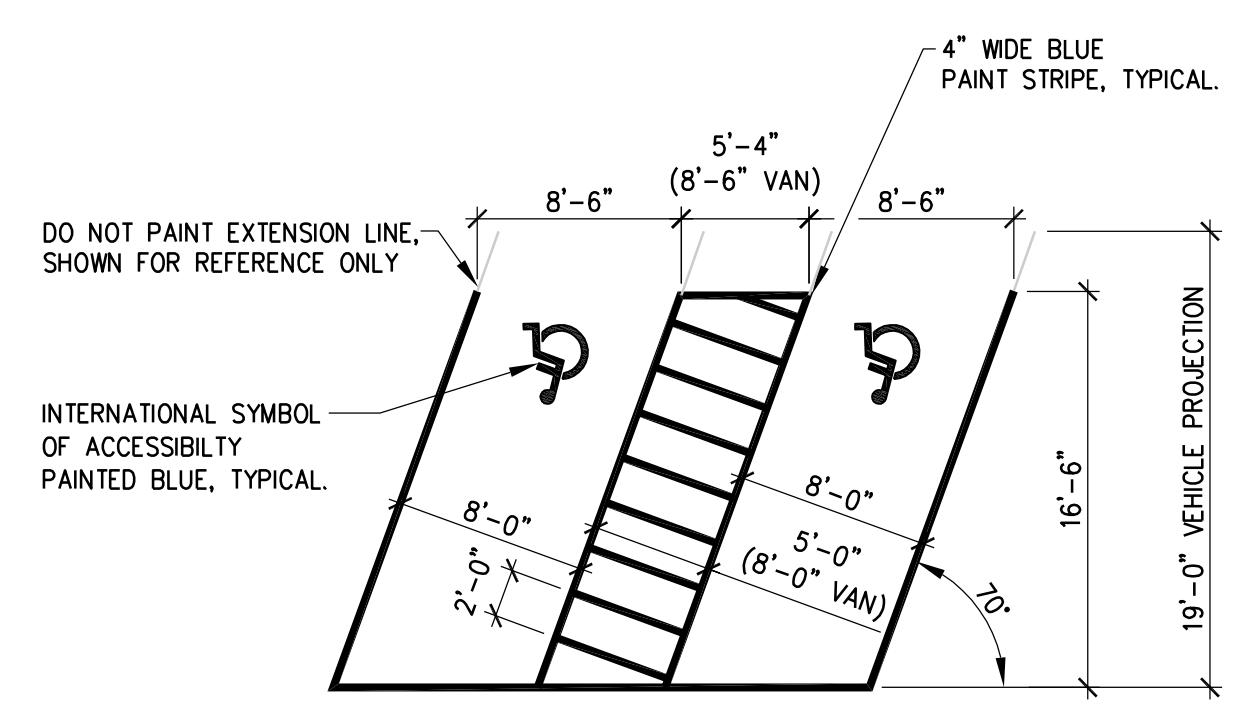

**A5 70° ACCESSIBLE STRIPING DETAIL**  
 SCALE: 1/8" = 1'-0"

**SIGN KEY**  
 (TYPICAL ALL TIERS)

MARK (SEE SIGN SCHEDULE)  
 FACE OF SIGN  
 NOTE: SEE SHEETS AG-501 & AG-601 FOR SIGN SCHEDULE & GRAPHICS DETAILS.


J:\20-1092-00-FULLER\_ROAD\_STATION\ACAD\05-ARCH\1092A-101.DWG 9/14/2010 1:23:45 PM WARREN, ERIN

J:\20-1092-00-FULLER\_ROAD\_STATION\00 - CITY OF ANN ARBOR SPS 08-02-10\ACAD FILES\092A-102.DWG 8/23/2010 10:55:03 AM WARREN, ERIN





**FULLER ROAD STATION PHASE 1**

MICHIGAN

ANN ARBOR

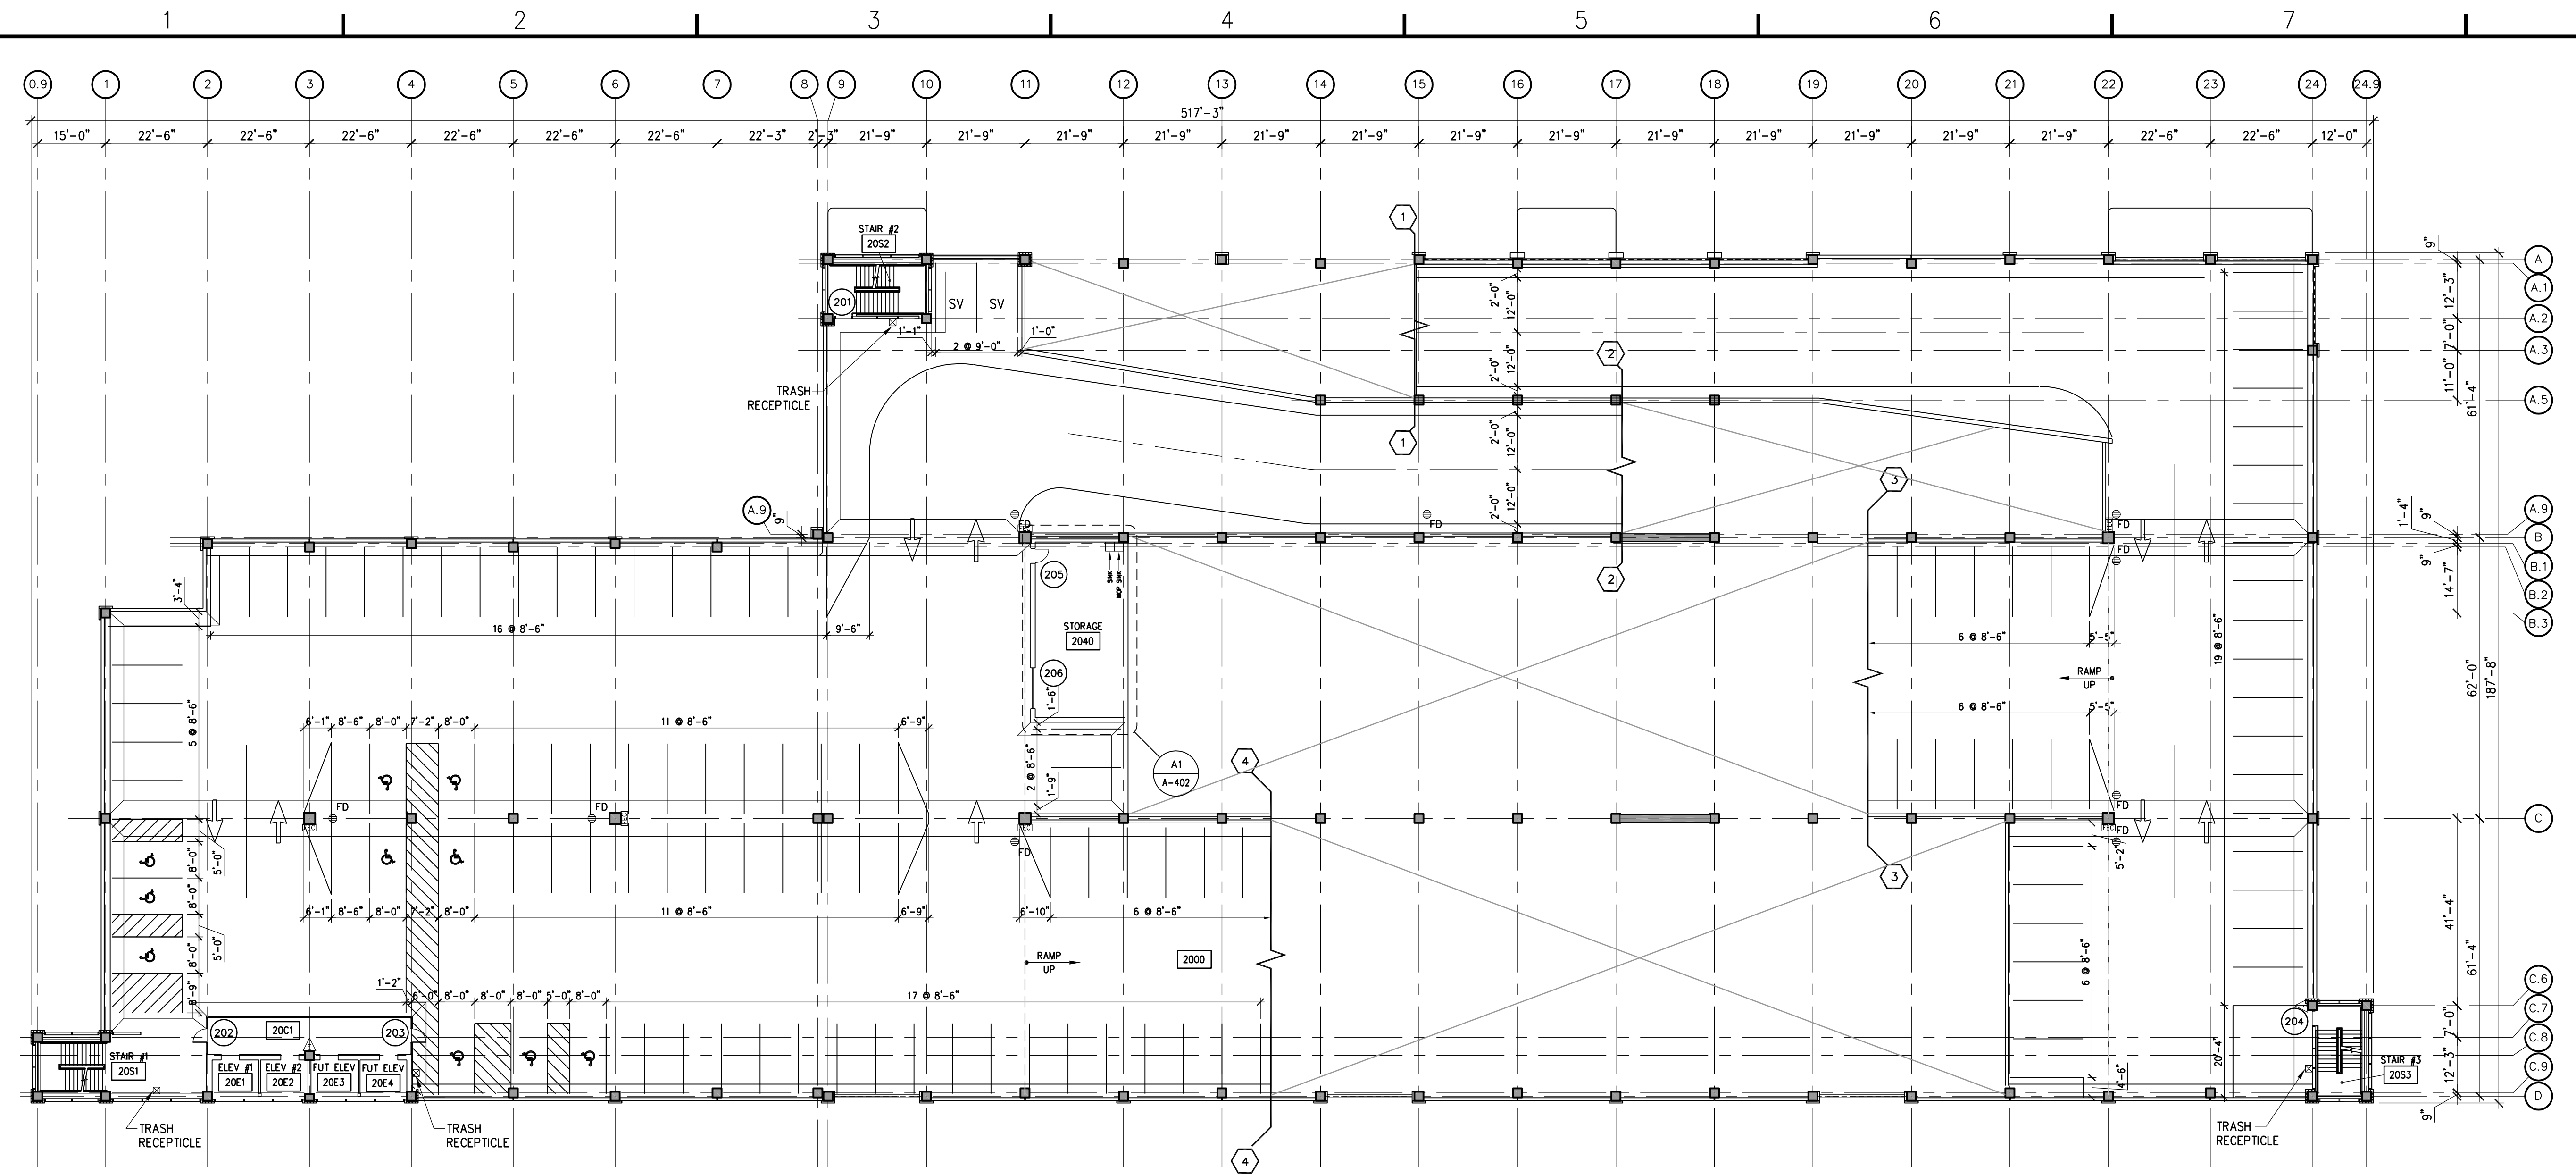

**B3** SECOND LEVEL PLAN  
 0 10' 20' 40'  
 1" = 20'-0"

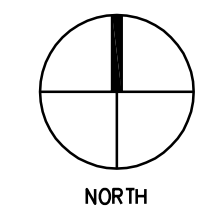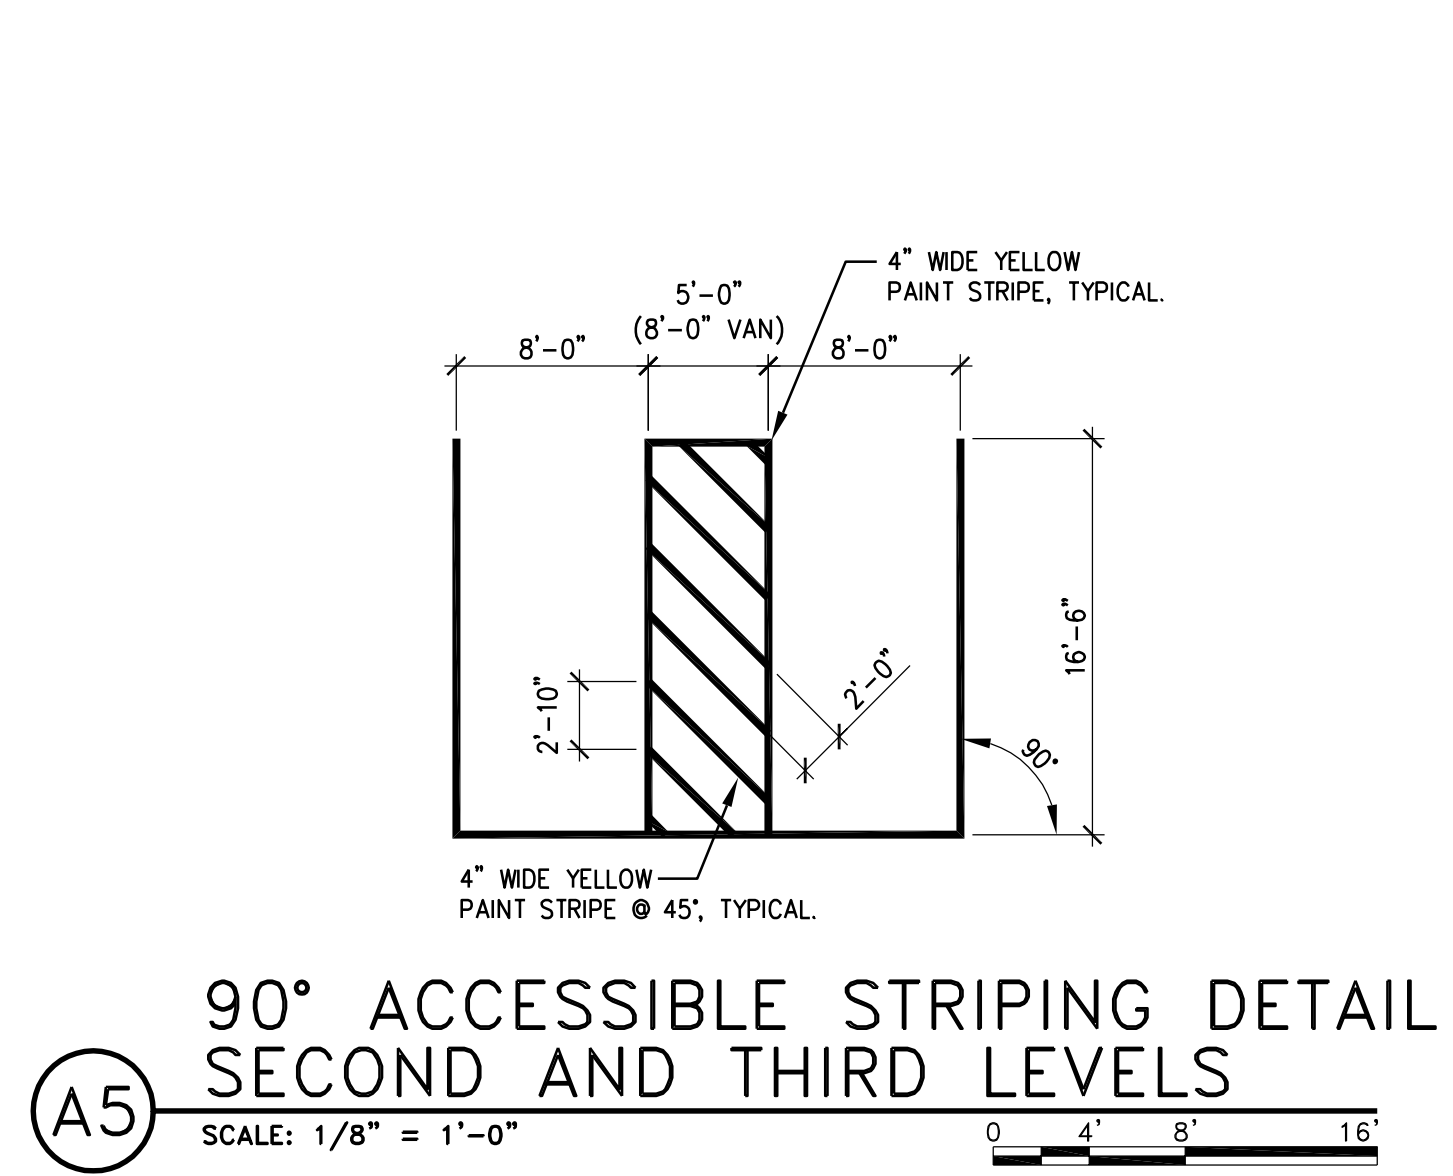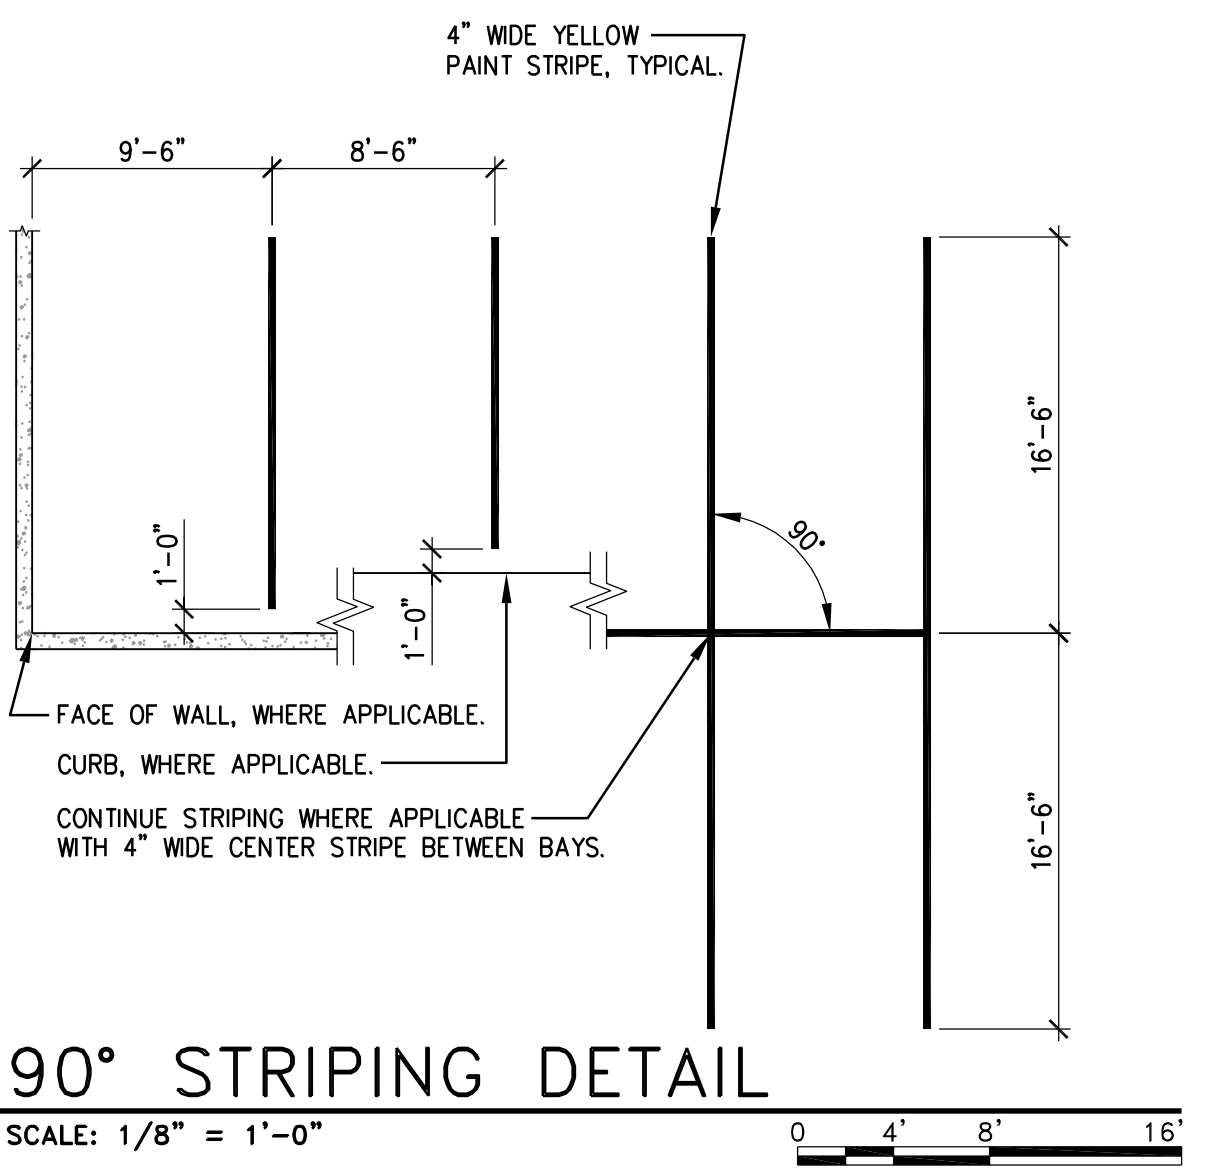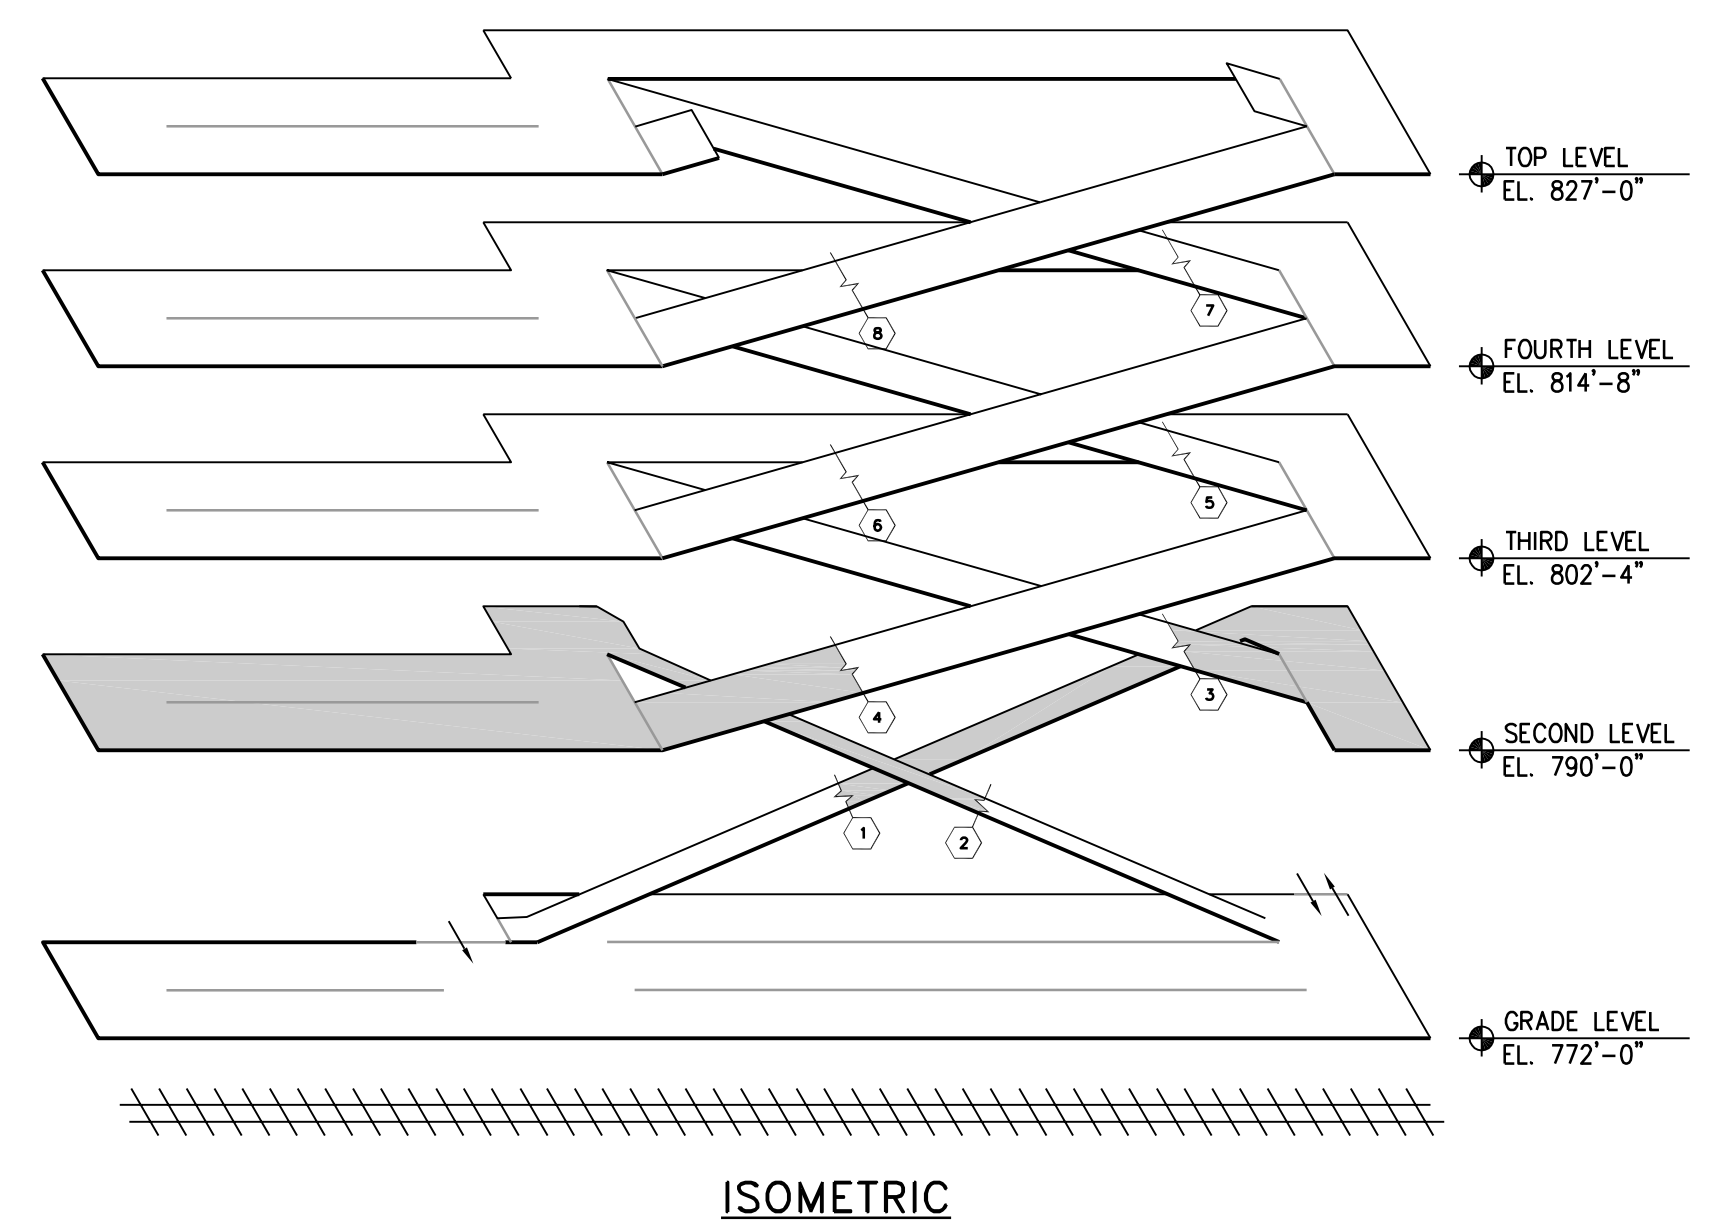


MARK	DATE	DESCRIPTION	ISSUE:
	08/25/10	CITY OF ANN ARBOR SITE PLAN - REV	
	08/02/10	CITY OF ANN ARBOR SITE PLAN	
	05/18/10	SCHEMATIC DESIGN	

WPC PROJECT NO: 20-1092.00  
 U of M PROJECT NO: P00003570  
 DRAWN BY: ECV  
 CHECKED BY: RKG



**SECOND LEVEL PLAN**

**A-102**


J:\20-1092-00-FULLER\_ROAD\_STATION\00 - CITY OF ANN ARBOR SPS 08-02-10\ACAD FILES\092A-103.DWG 8/23/2010 10:54:17 AM WARREN, ERIN

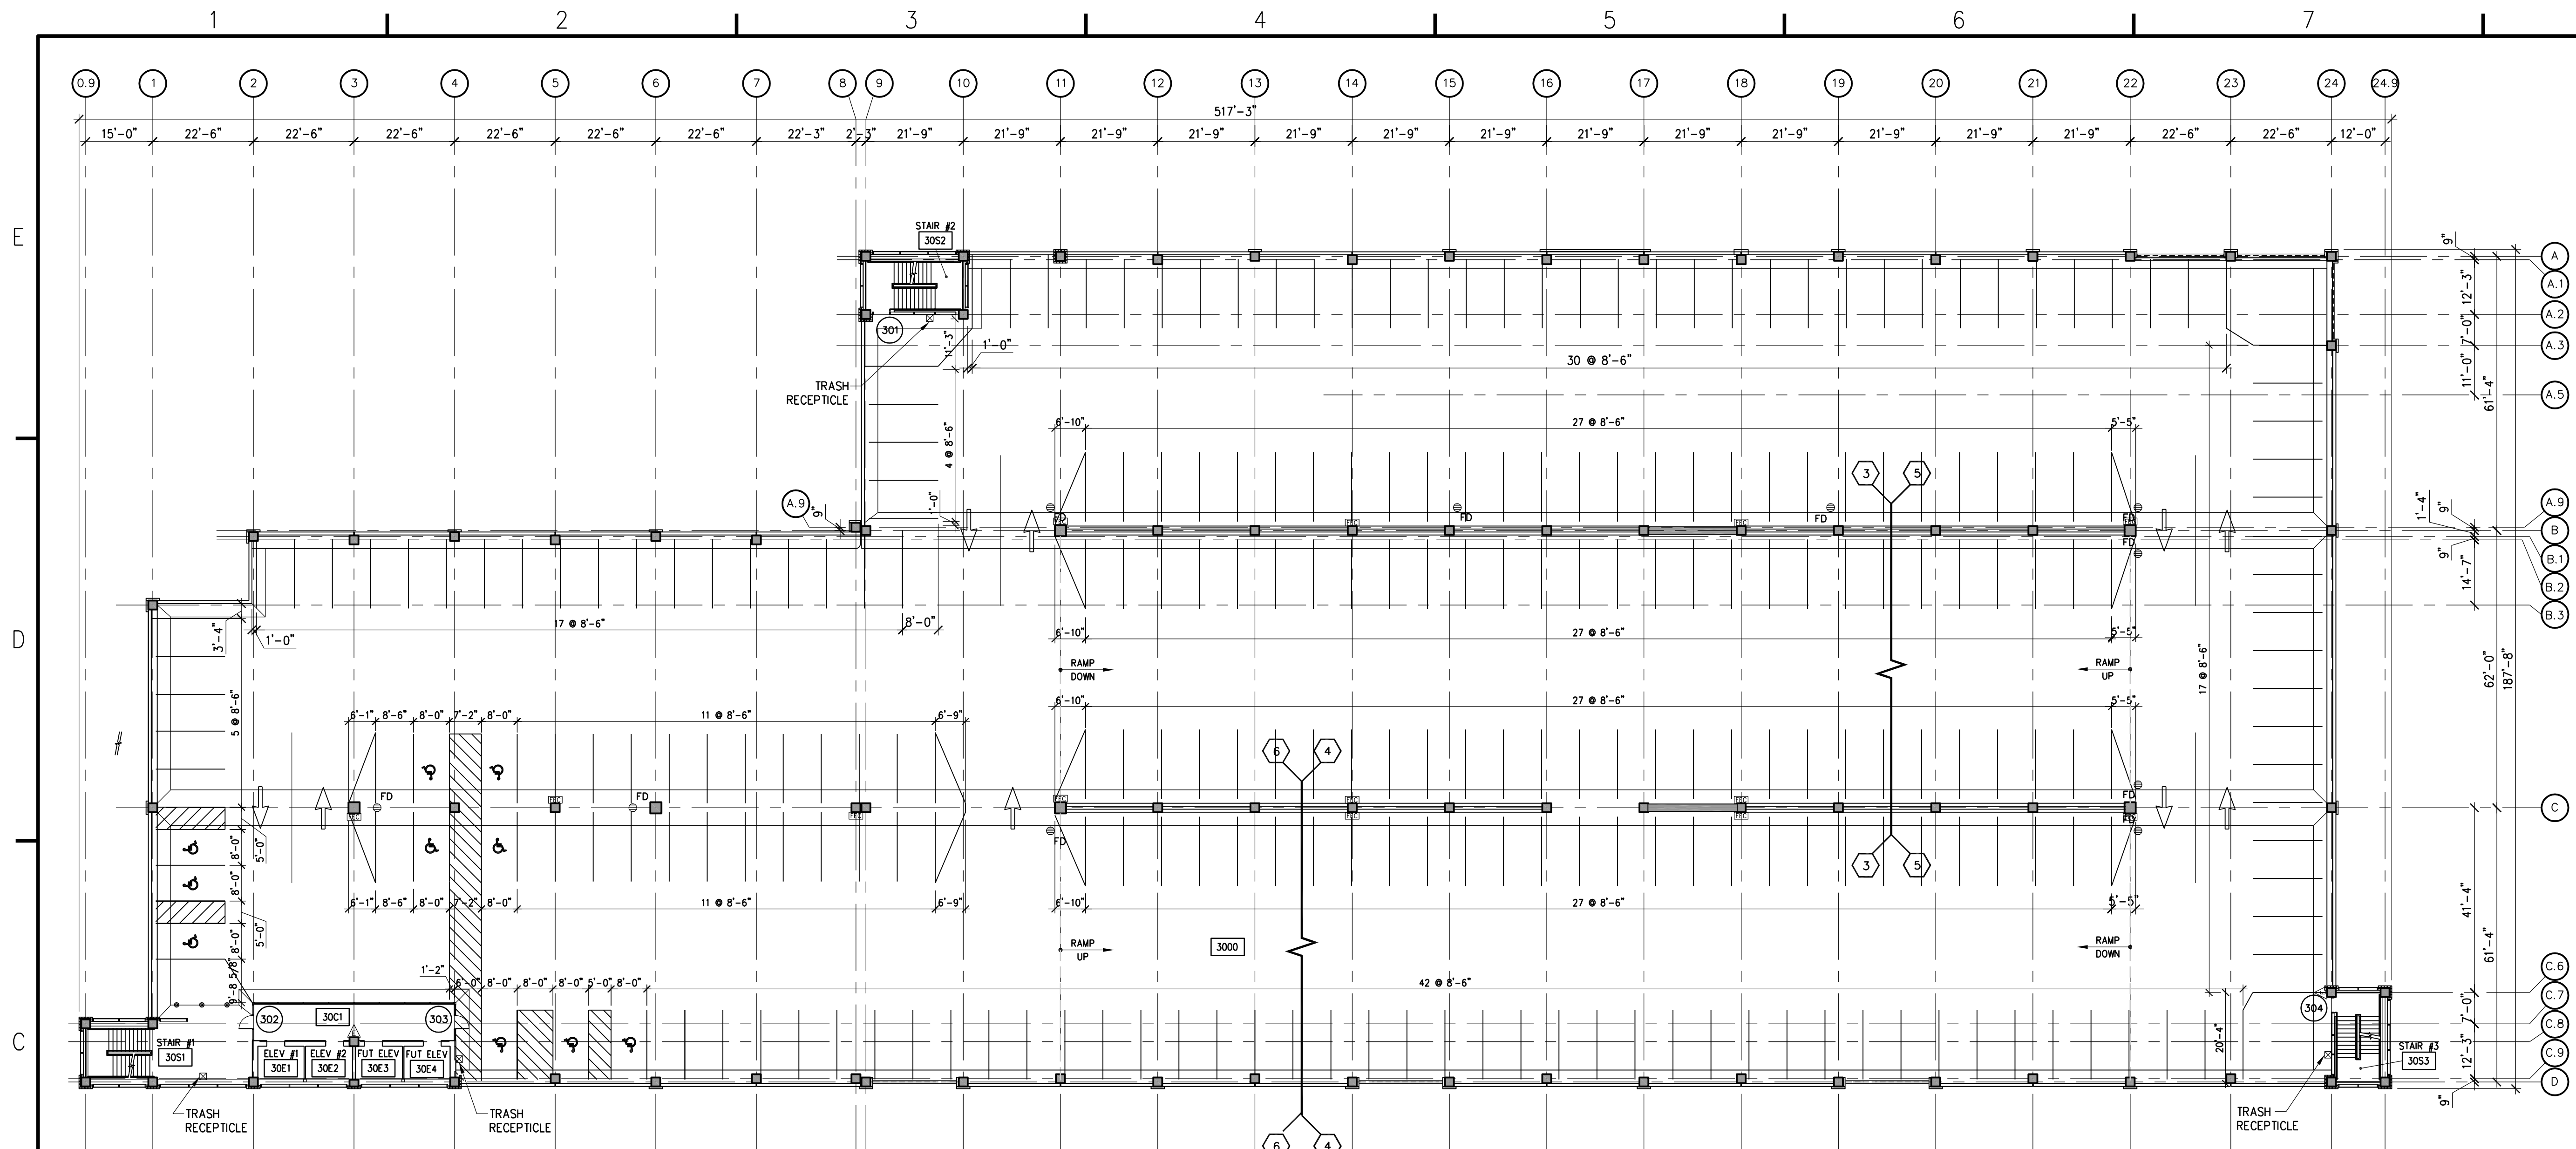

(B3) THIRD LEVEL PLAN

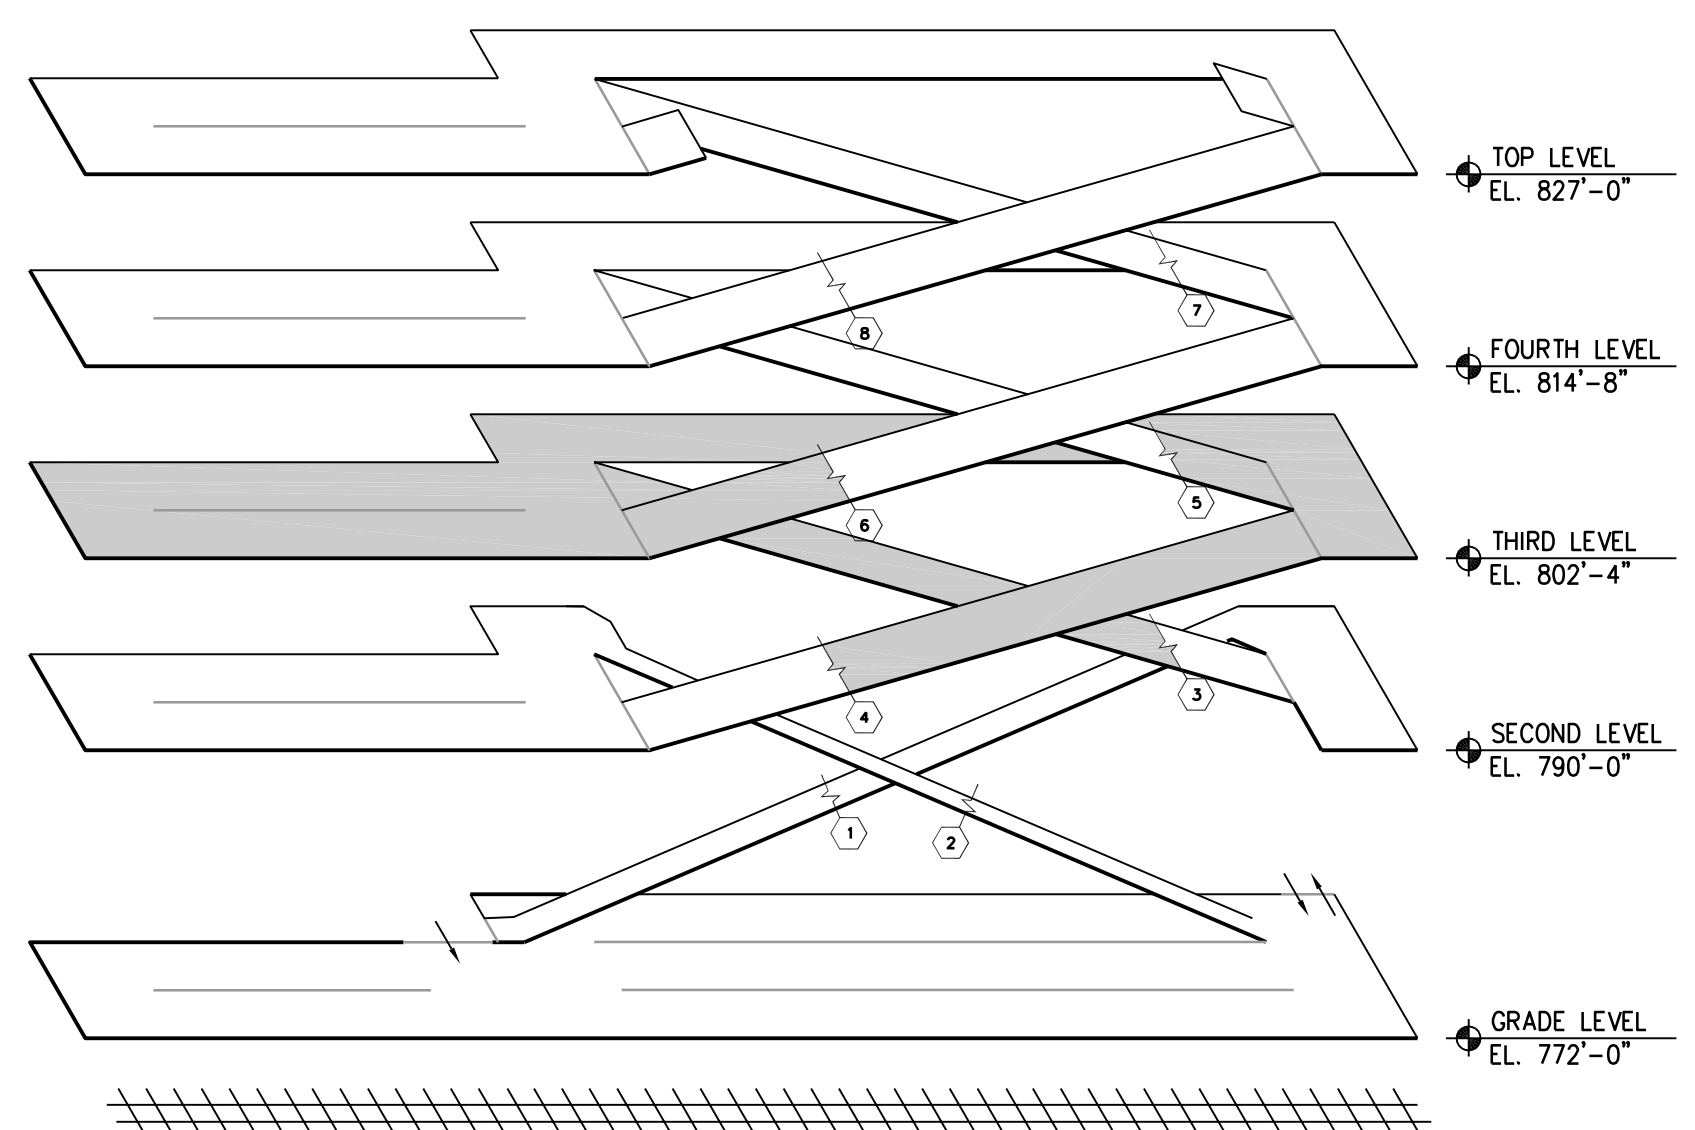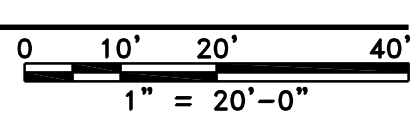

ISOMETRIC

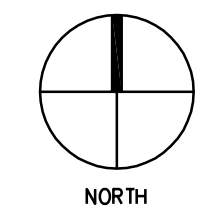

FULLER ROAD STATION PHASE 1

MICHIGAN

ANN ARBOR


MARK	DATE	DESCRIPTION	ISSUE:
	08/25/10	CITY OF ANN ARBOR SITE PLAN - REV	
	08/02/10	CITY OF ANN ARBOR SITE PLAN	
	05/18/10	SCHEMATIC DESIGN	

WPC PROJECT NO: 20-1092.00  
 U of M PROJECT NO: P00003570  
 DRAWN BY: ECW  
 CHECKED BY: RGK

SHEET TITLE:  
**THIRD LEVEL PLAN**

A-103

J:\20-1092-00-FULLER\_ROAD\_STATION\00 - CITY OF ANN ARBOR SPS 08-02-10\ACAD FILES\092A-104.DWG 8/23/2010 10:53:10 AM WARREN, ERIN

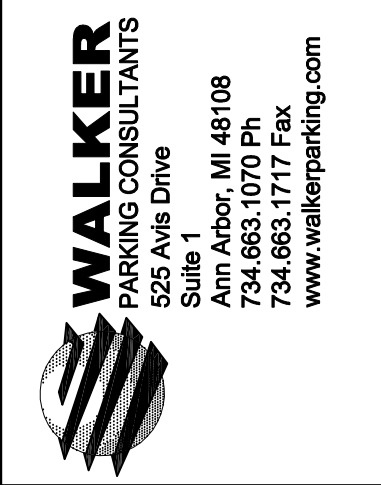

# FULLER ROAD STATION PHASE 1

MICHIGAN


ANN ARBOR

MARK	DATE	DESCRIPTION	ISSUE:
	08/25/10	CITY OF ANN ARBOR SITE PLAN - REV	
	08/02/10	CITY OF ANN ARBOR SITE PLAN	
	05/18/10	SCHEMATIC DESIGN	




WPC PROJECT NO: 20-1092.00  
 U of M PROJECT NO: P00003570  
 DRAWN BY: ECV  
 CHECKED BY: RKG

SHEET TITLE:  
**FOURTH LEVEL PLAN**


**A-104**

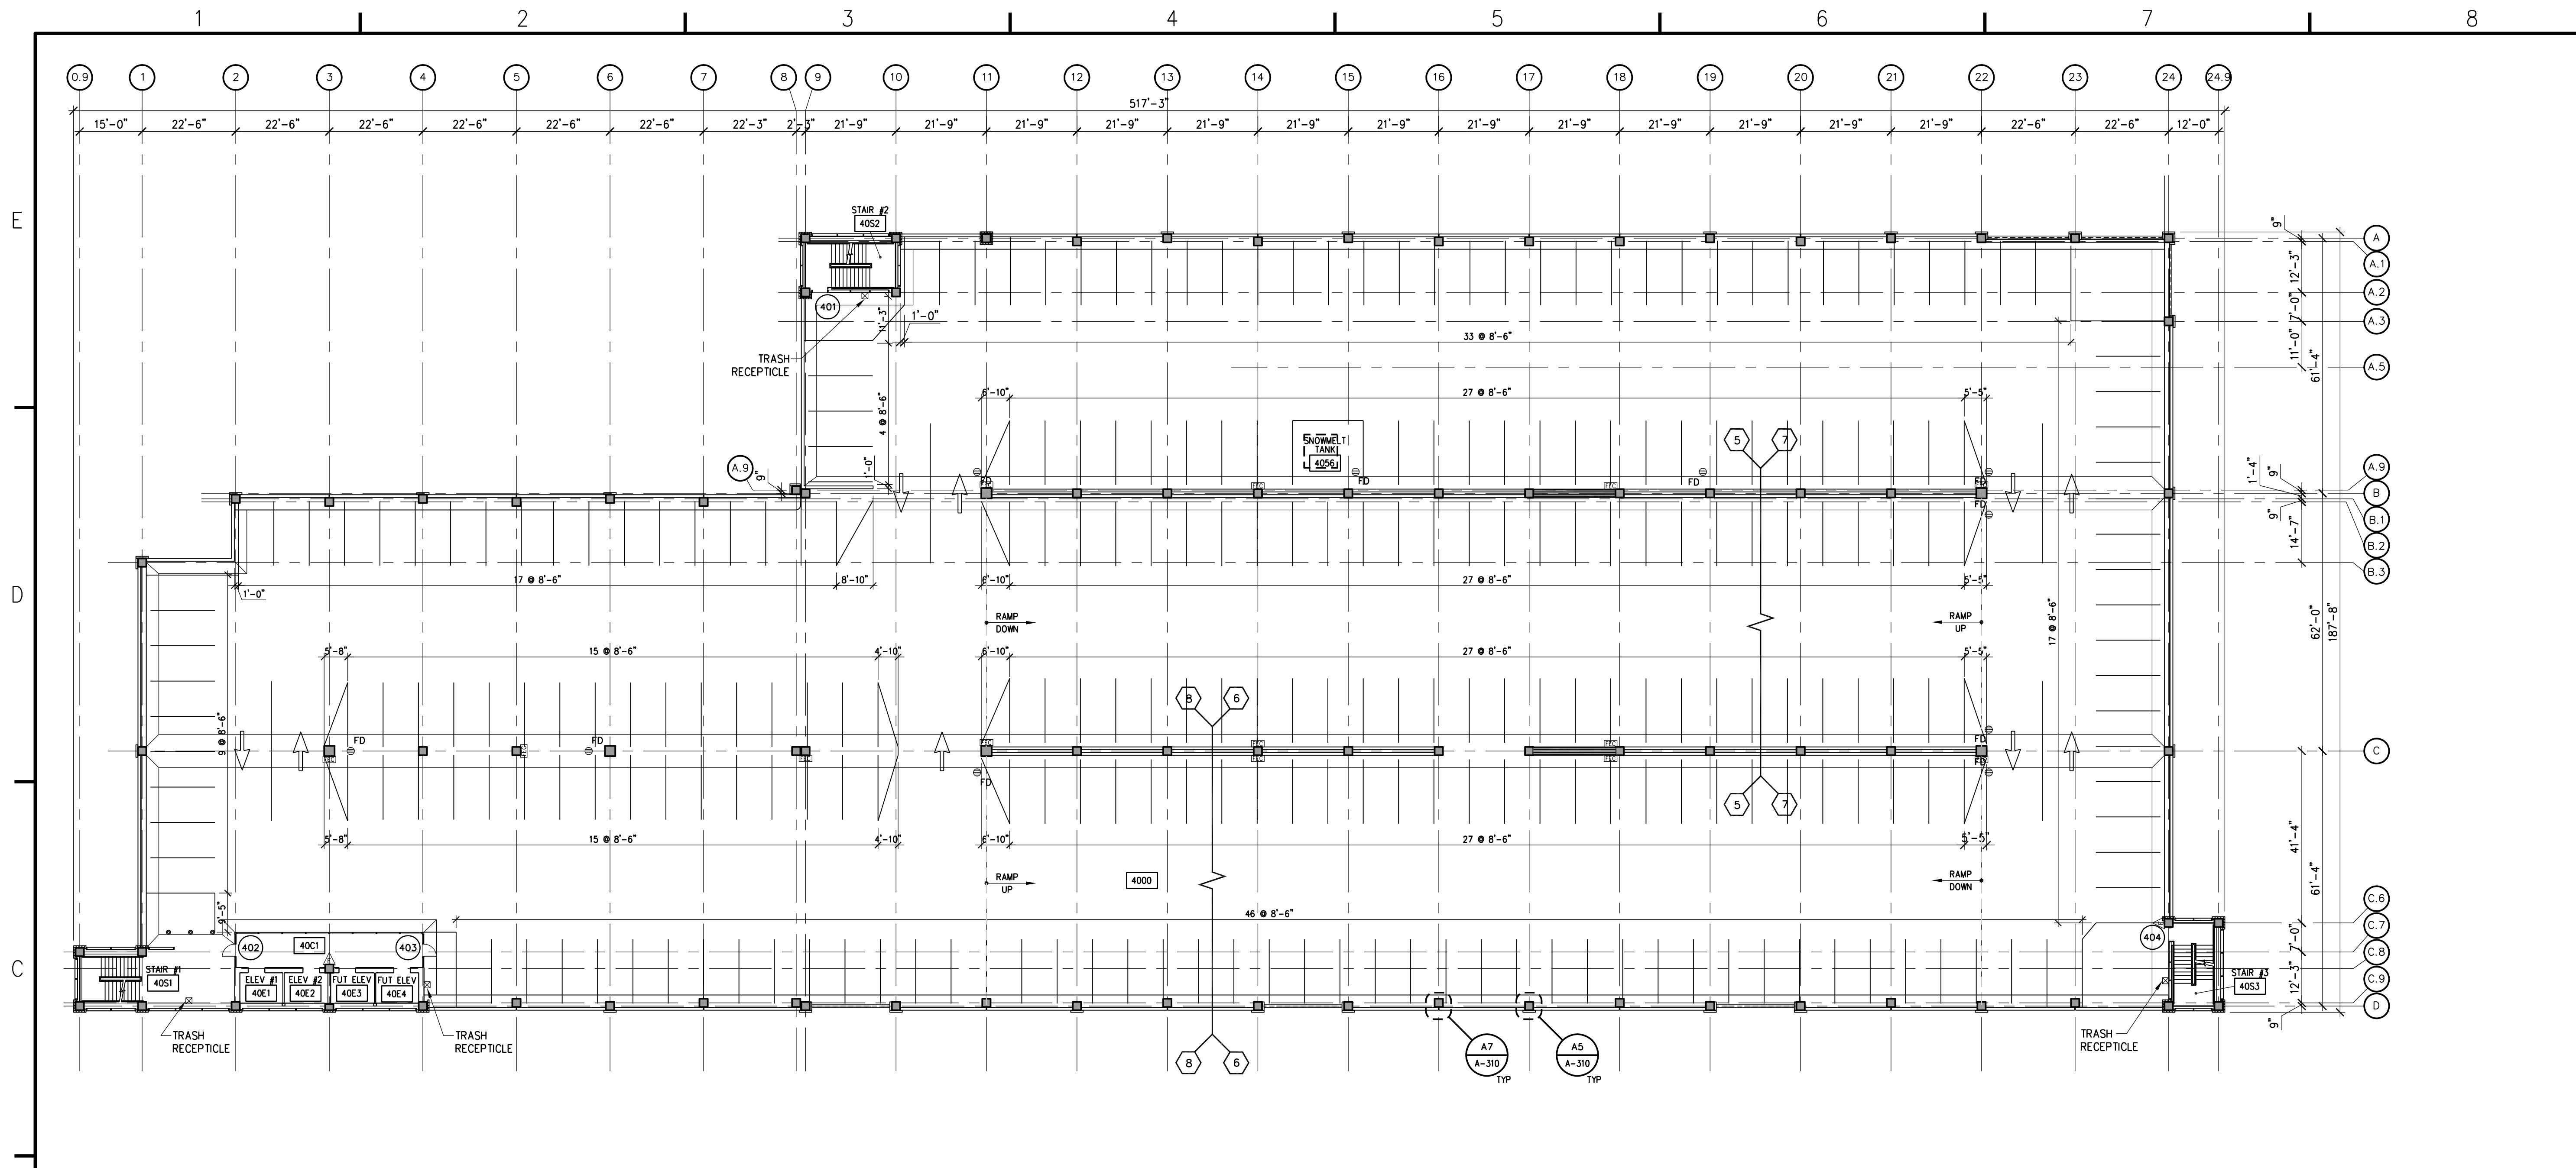

**(B3) FOURTH LEVEL PLAN**

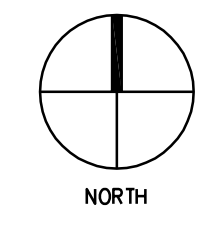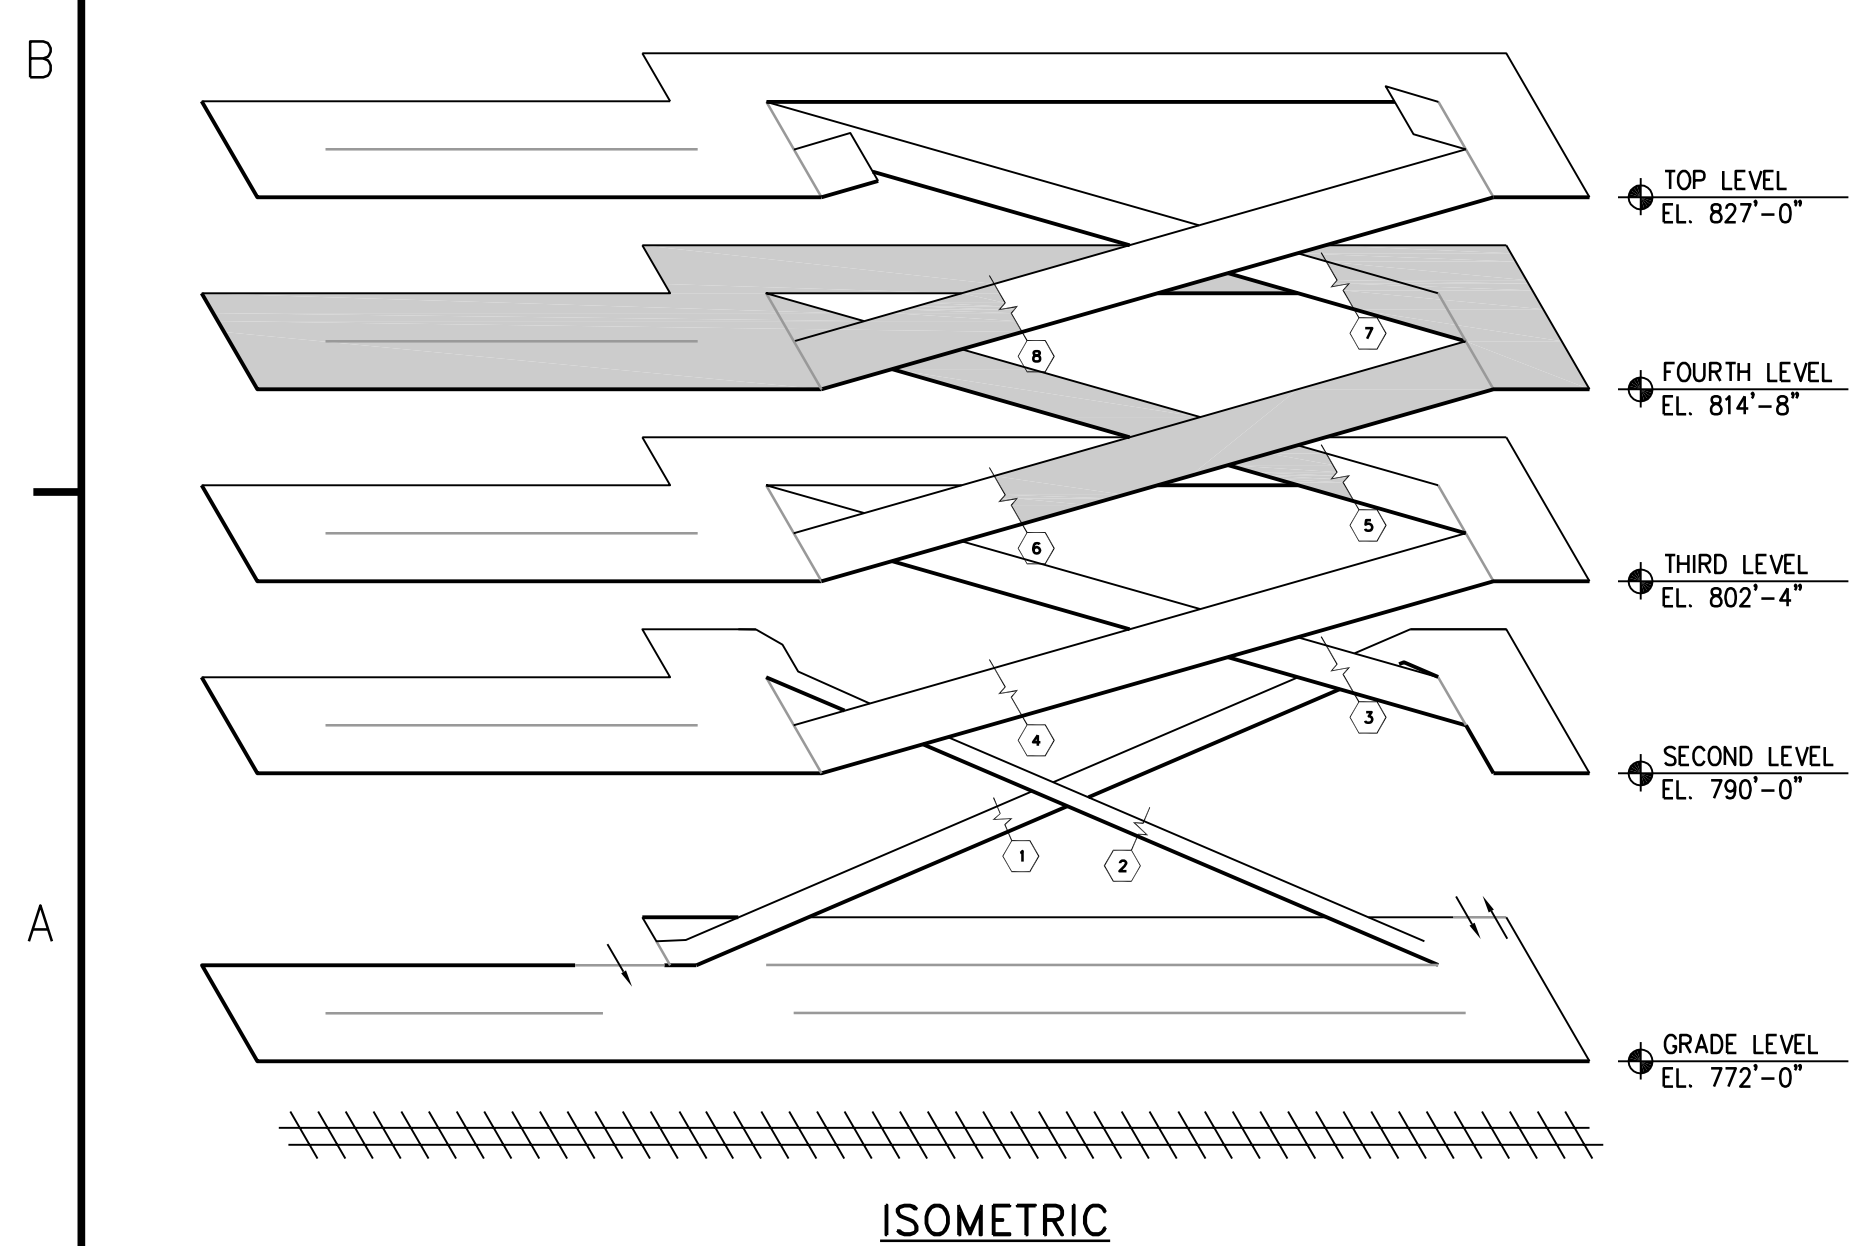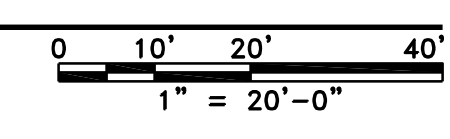

J:\20-1092-00-FULLER\_ROAD\_STATION\00 - CITY OF ANN ARBOR SPS 08-02-10\ACAD FILES\092A-105.DWG 8/23/2010 11:08:47 AM WARREN, ERIN

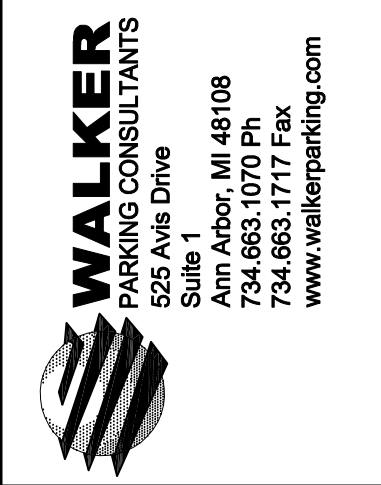

# FULLER ROAD STATION PHASE 1

MICHIGAN


ANN ARBOR

MARK	DATE	DESCRIPTION	ISSUE:
	08/25/10	CITY OF ANN ARBOR SITE PLAN - REV	
	08/02/10	CITY OF ANN ARBOR SITE PLAN	
	05/18/10	SCHEMATIC DESIGN	



WPC PROJECT NO: 20-1092.00  
U of M PROJECT NO: P00003570  
DRAWN BY: ECW  
CHECKED BY: RKG

SHEET TITLE:  
**TOP LEVEL PLAN**

**A-105**

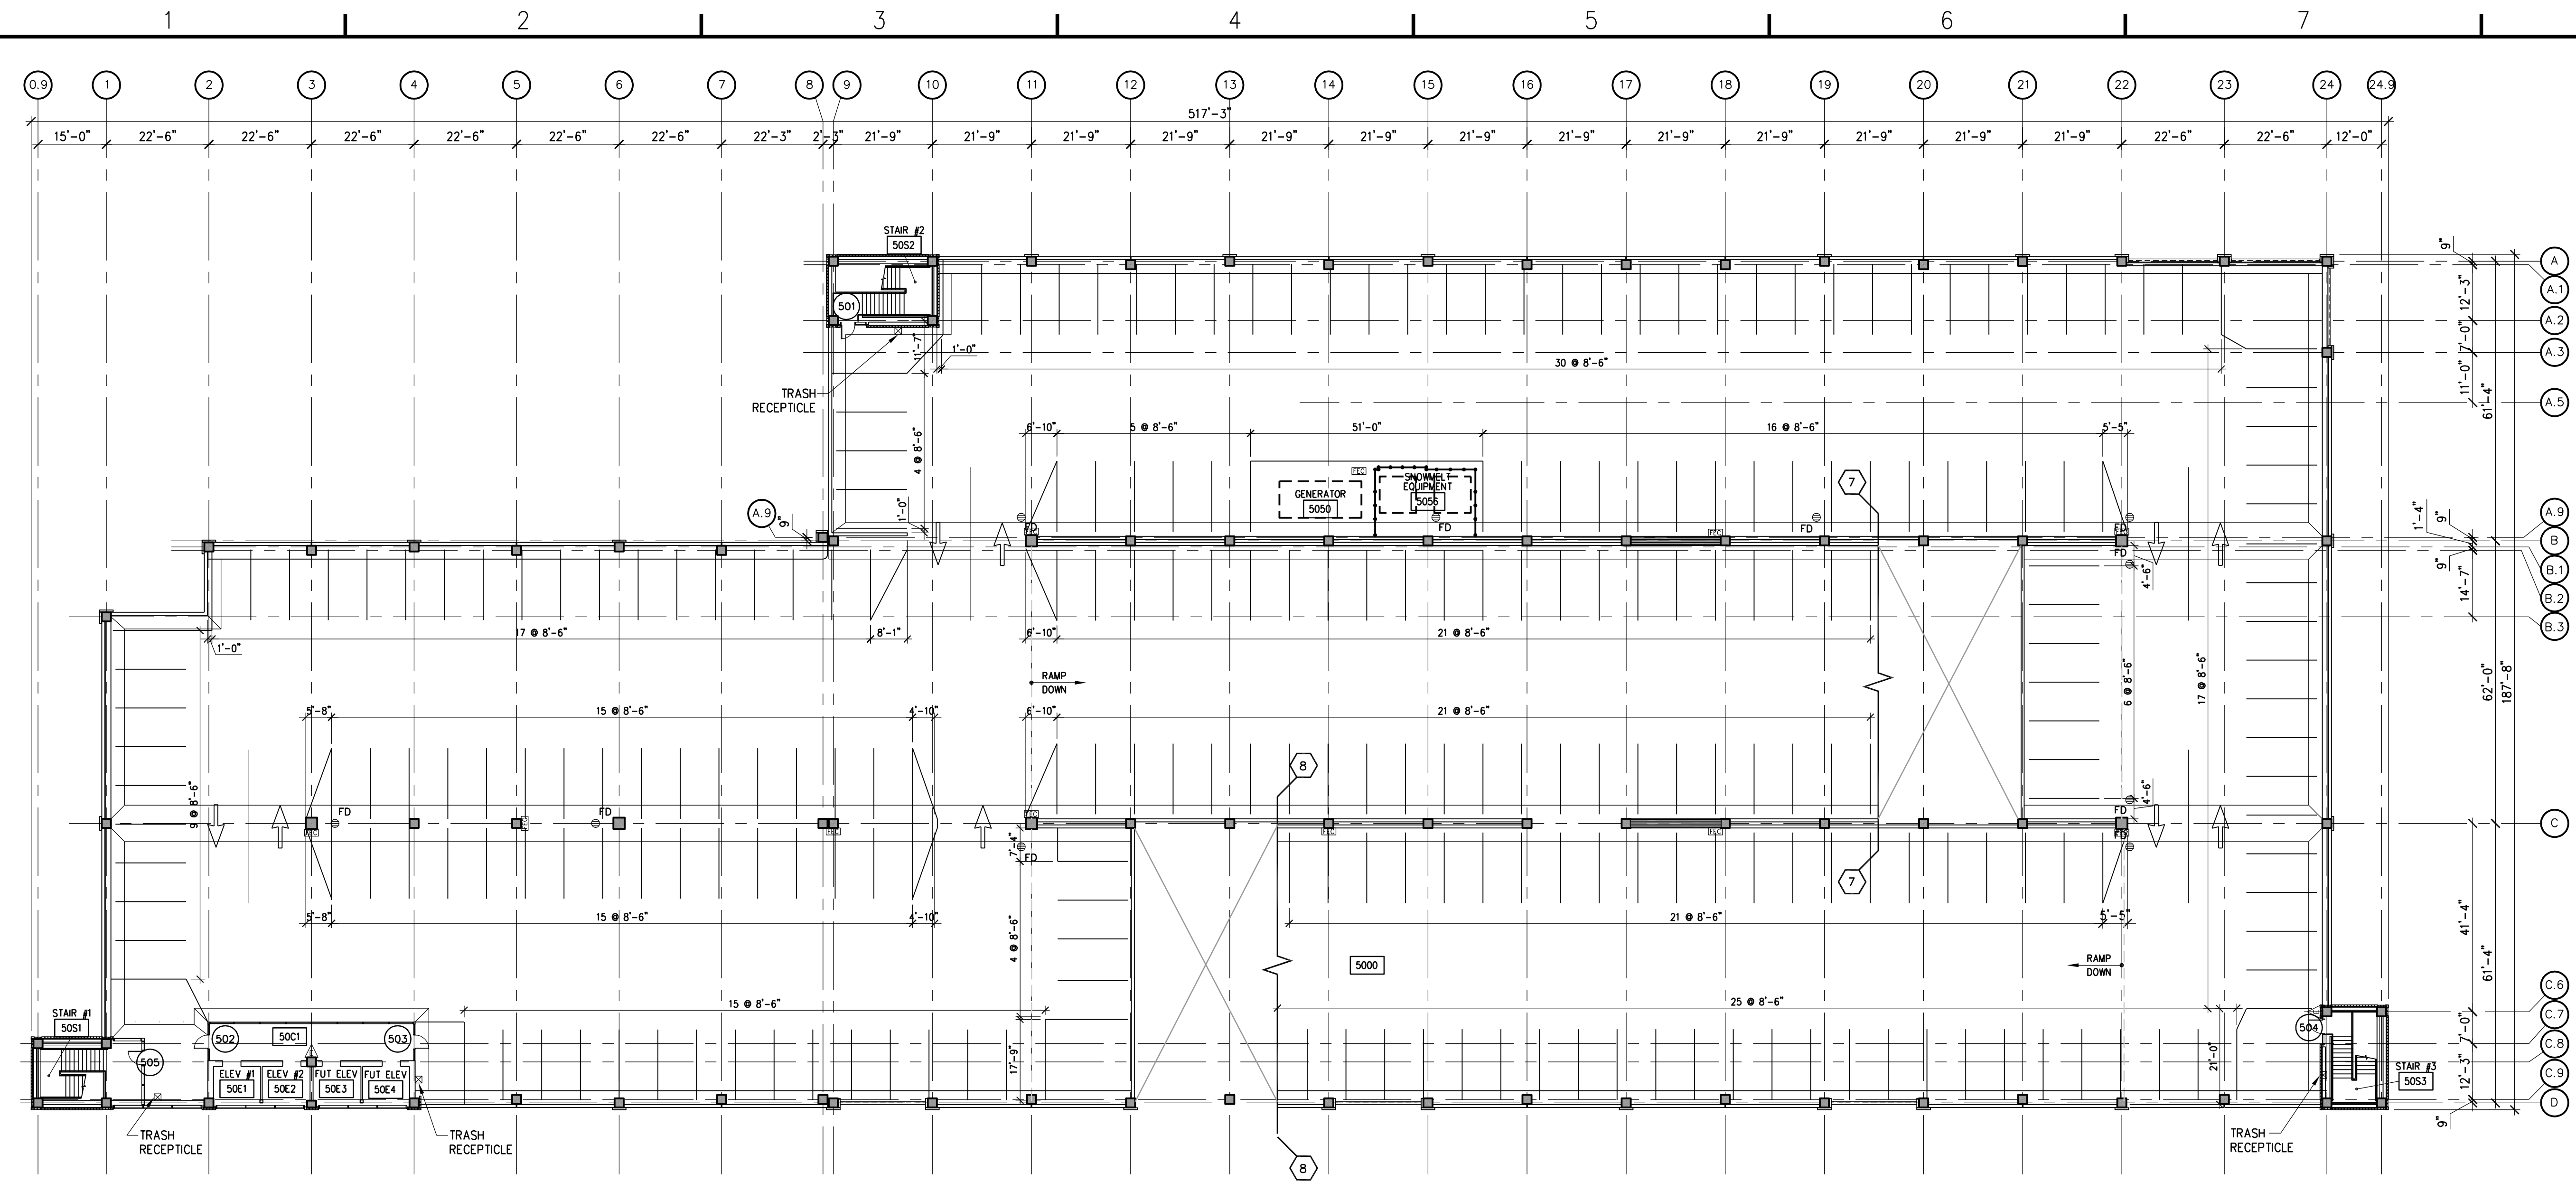

**(B3) TOP LEVEL PLAN**

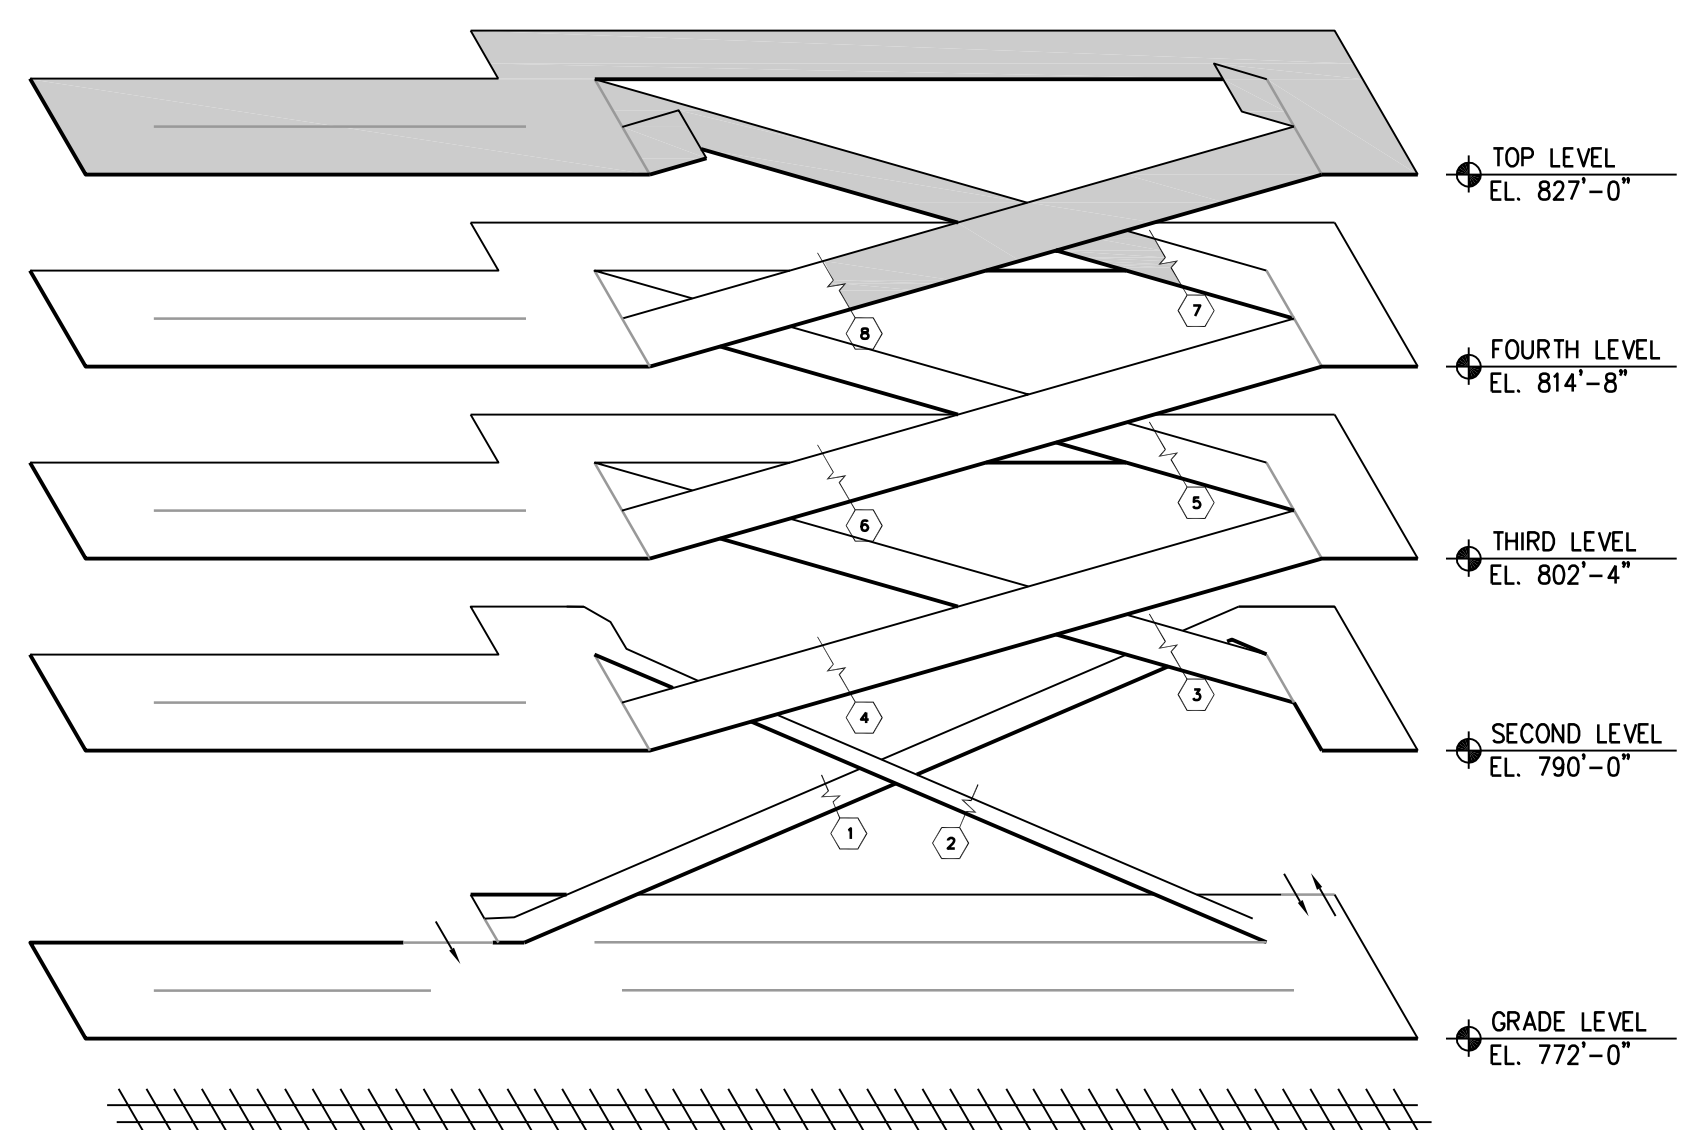 

**ISOMETRIC**

