



**ARCHITECTURAL**  
**1ST LEVEL PLAN**  
 B1  
 A-101 SCALE - 1/8" = 1'-0"

Drawing: P:\2020\2020000\dwg\151\151.dwg  
 Date: Sep 05, 2020, 10:50am  
 Layout: 151 LEVEL  
 Plotted by: rshchu

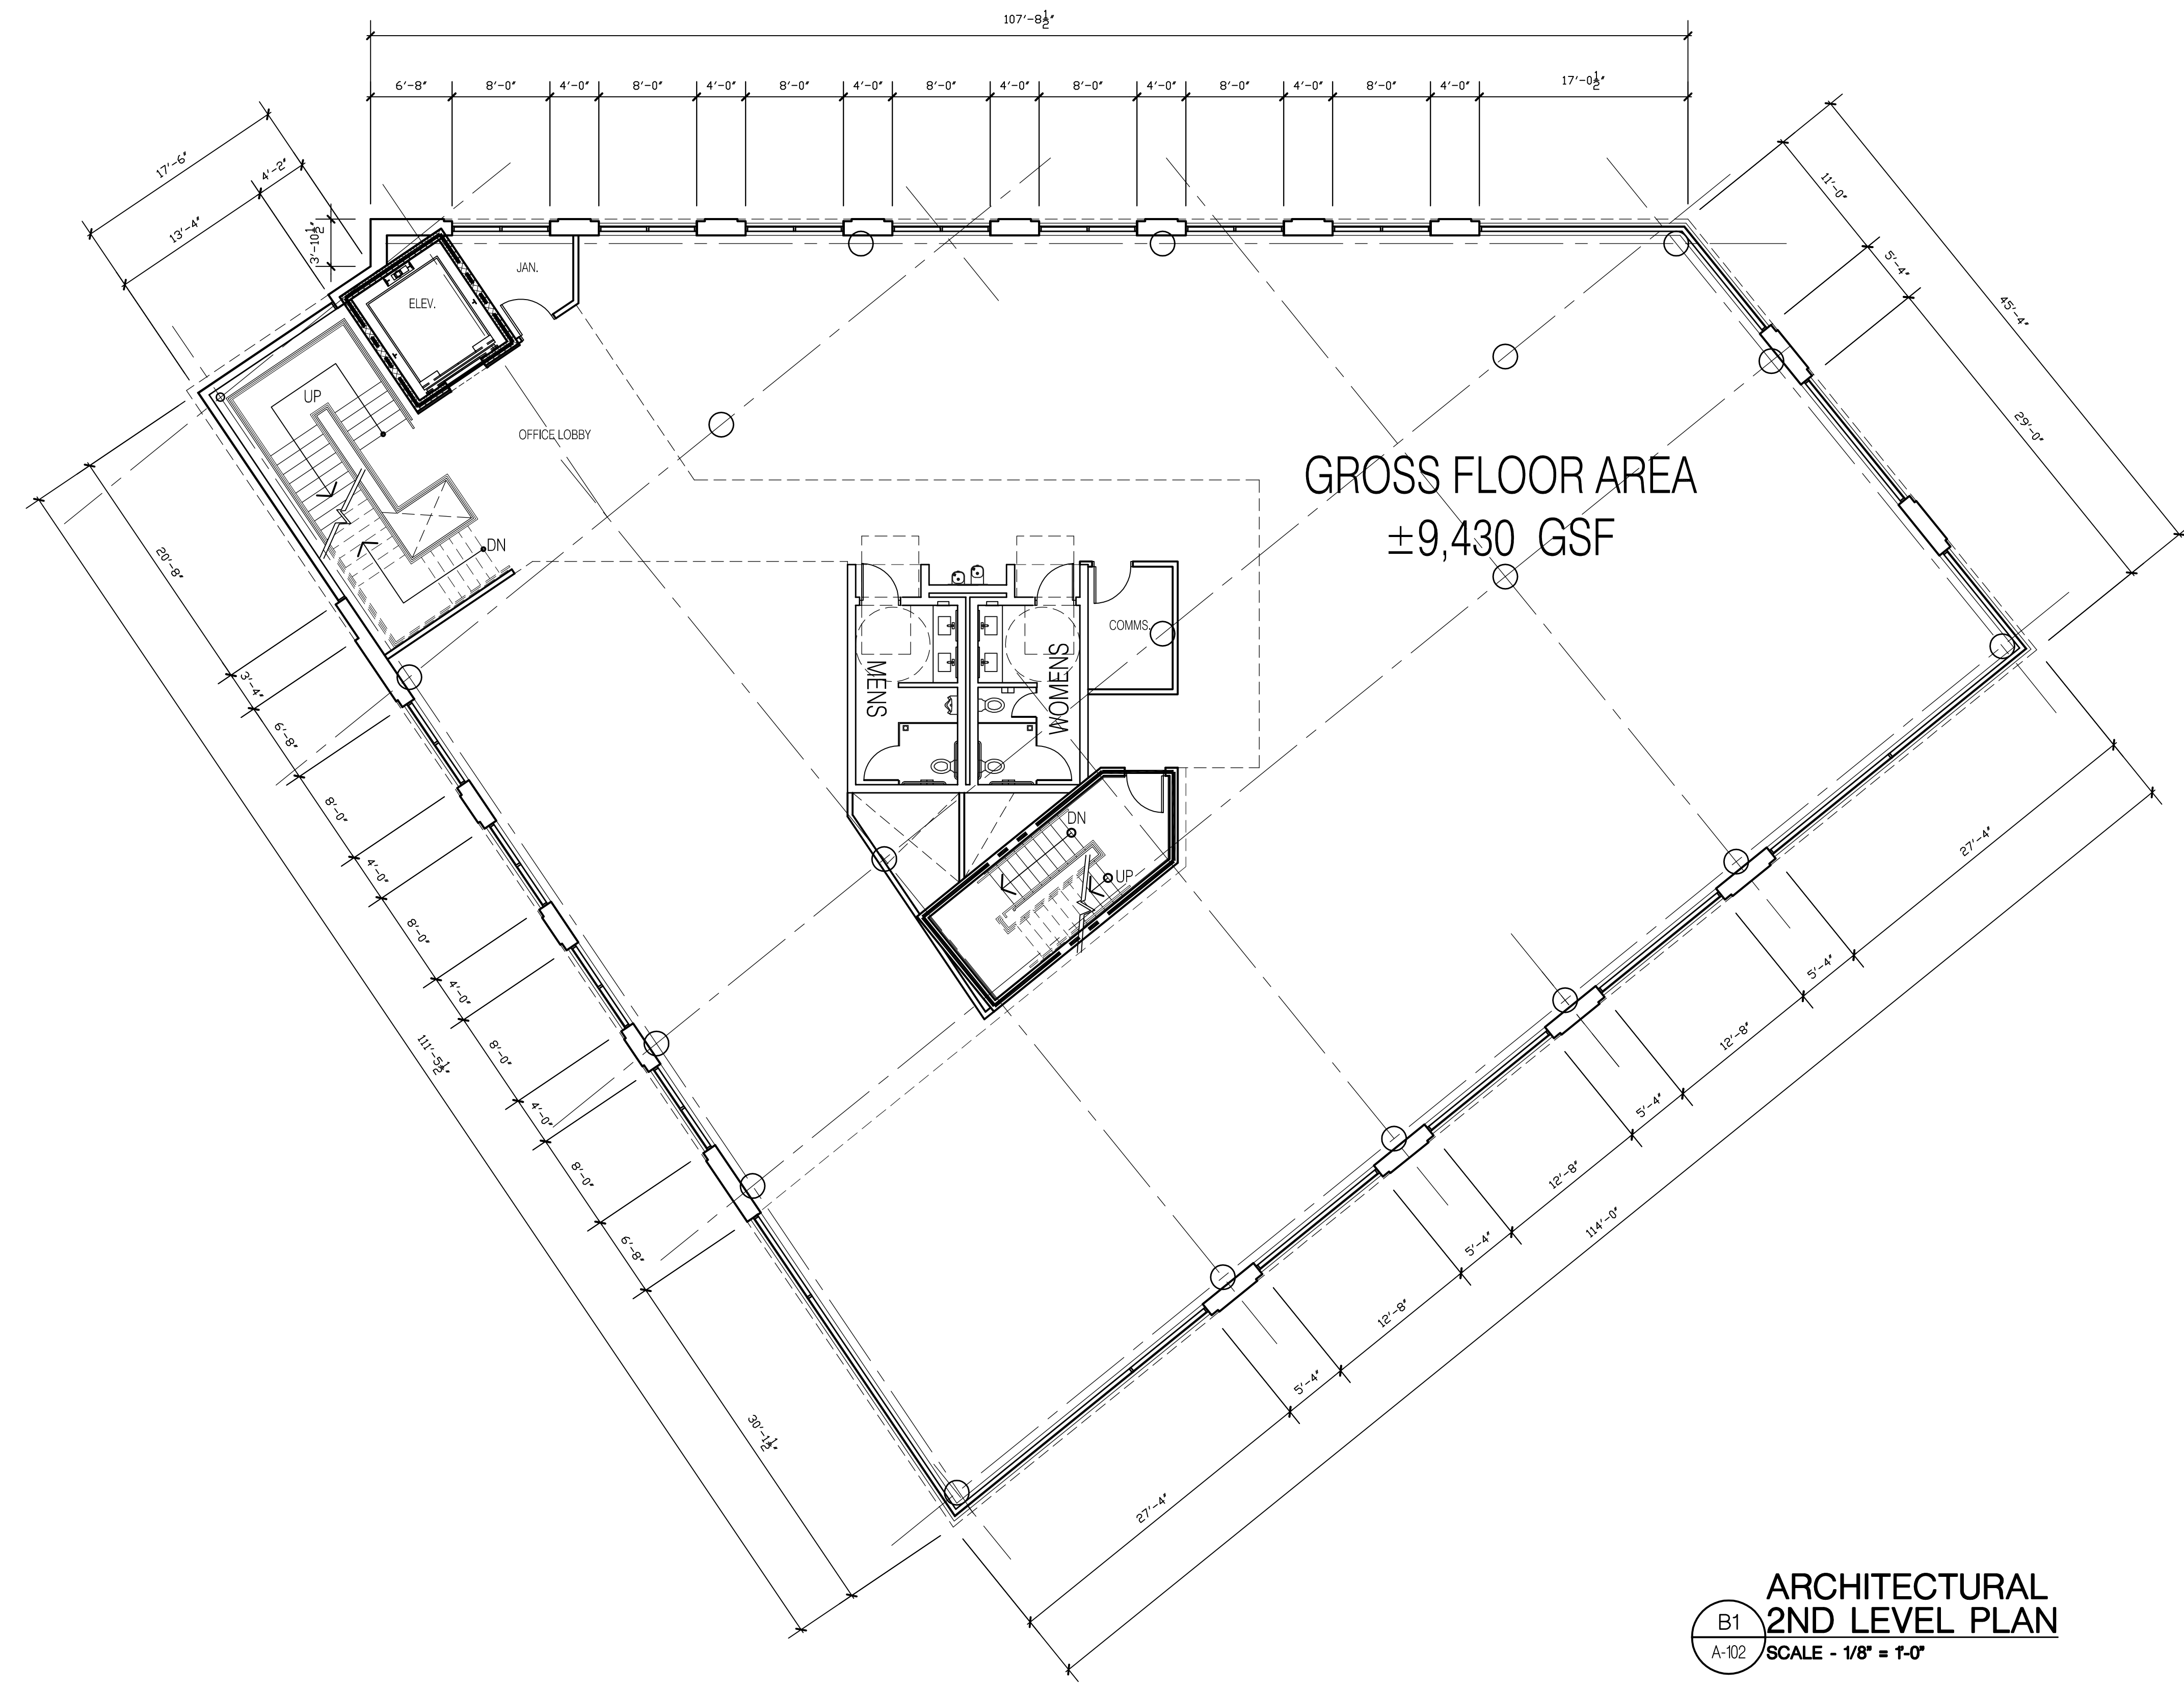

GROSS FLOOR AREA  
 ±9,430 GSF


**ARCHITECTURAL**  
**2ND LEVEL PLAN**  
 B1  
 A-102 SCALE - 1/8" = 1'-0"

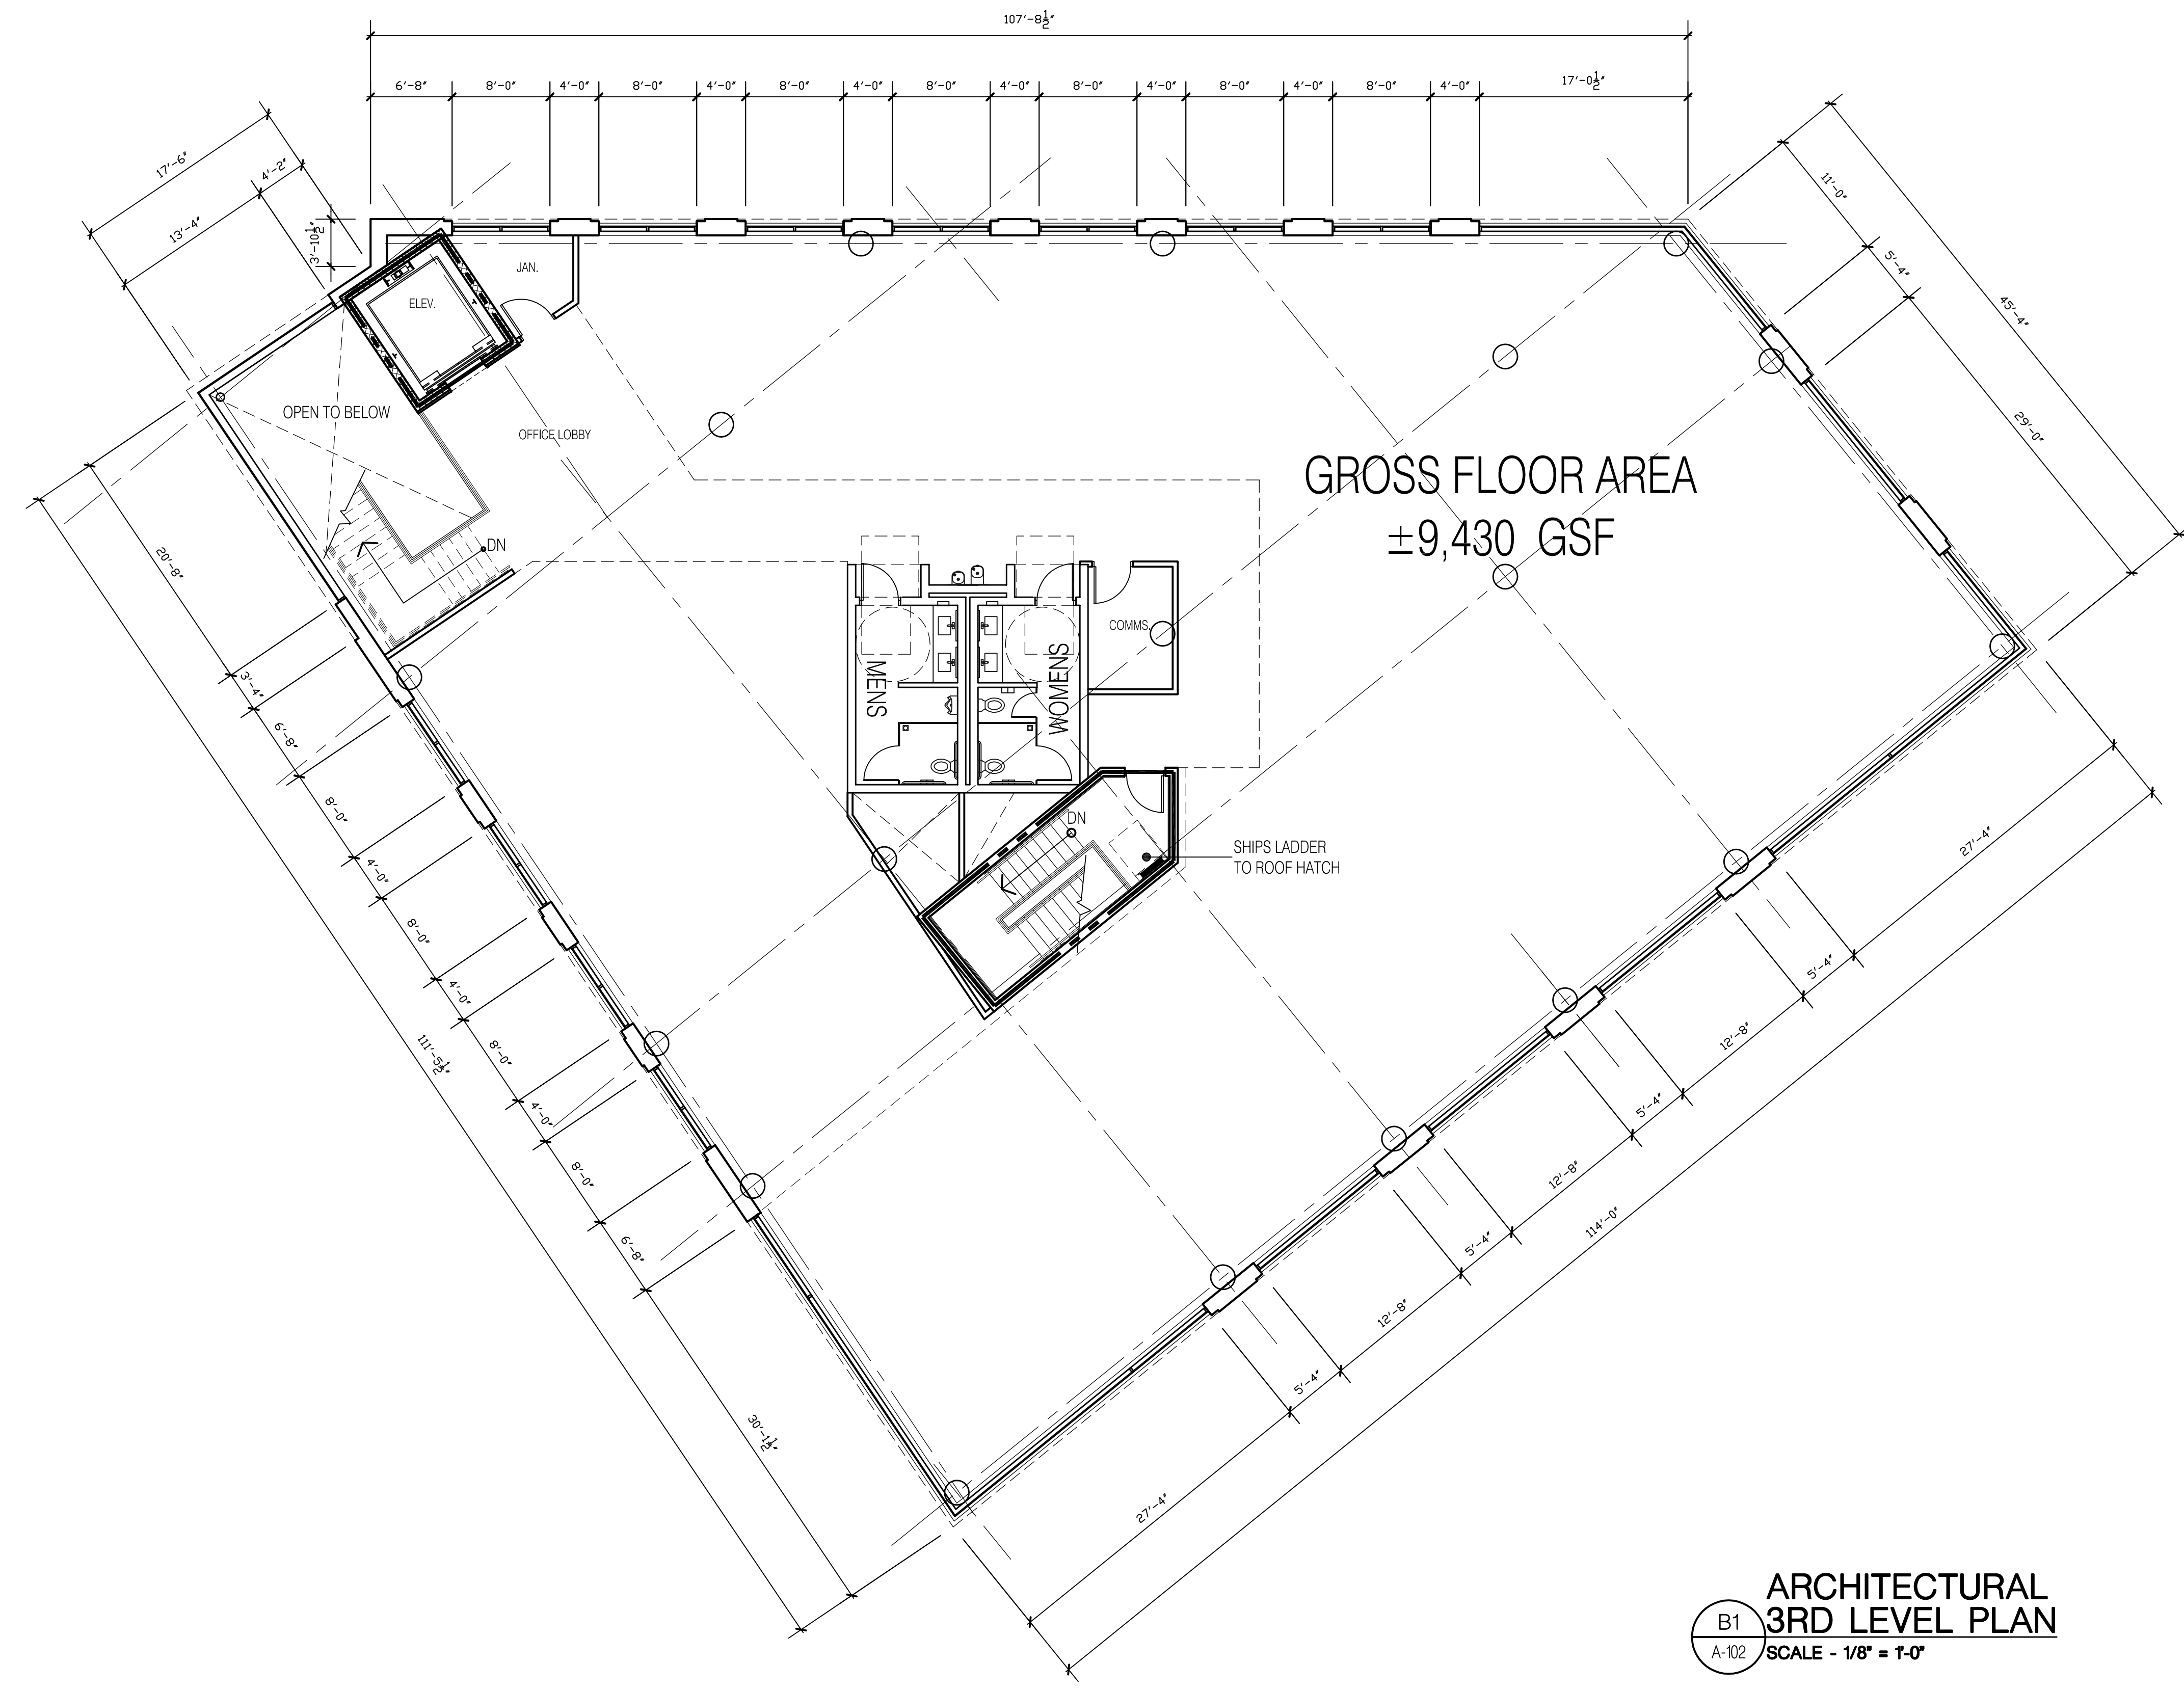

**ARCHITECTURAL  
 3RD LEVEL PLAN**  
 SCALE - 1/8" = 1'-0"

Drawing: P:\2020\20200000\dwg\3rd\plan\3rd0000713\_00MPO1 - all floors.dwg  
 Date: Sep 05, 2020, 10:57:10am  
 Layout: 3RD LEVEL  
 Plotted by: slietu

Drawing: P:\2020\202000\dwg\SD\plan\mg202000713 - 00MPO1 - all floors.dwg  
Date: Sep 05, 2020, 10:52am Layout: ROOF LEVEL Plotted by: rshlhu

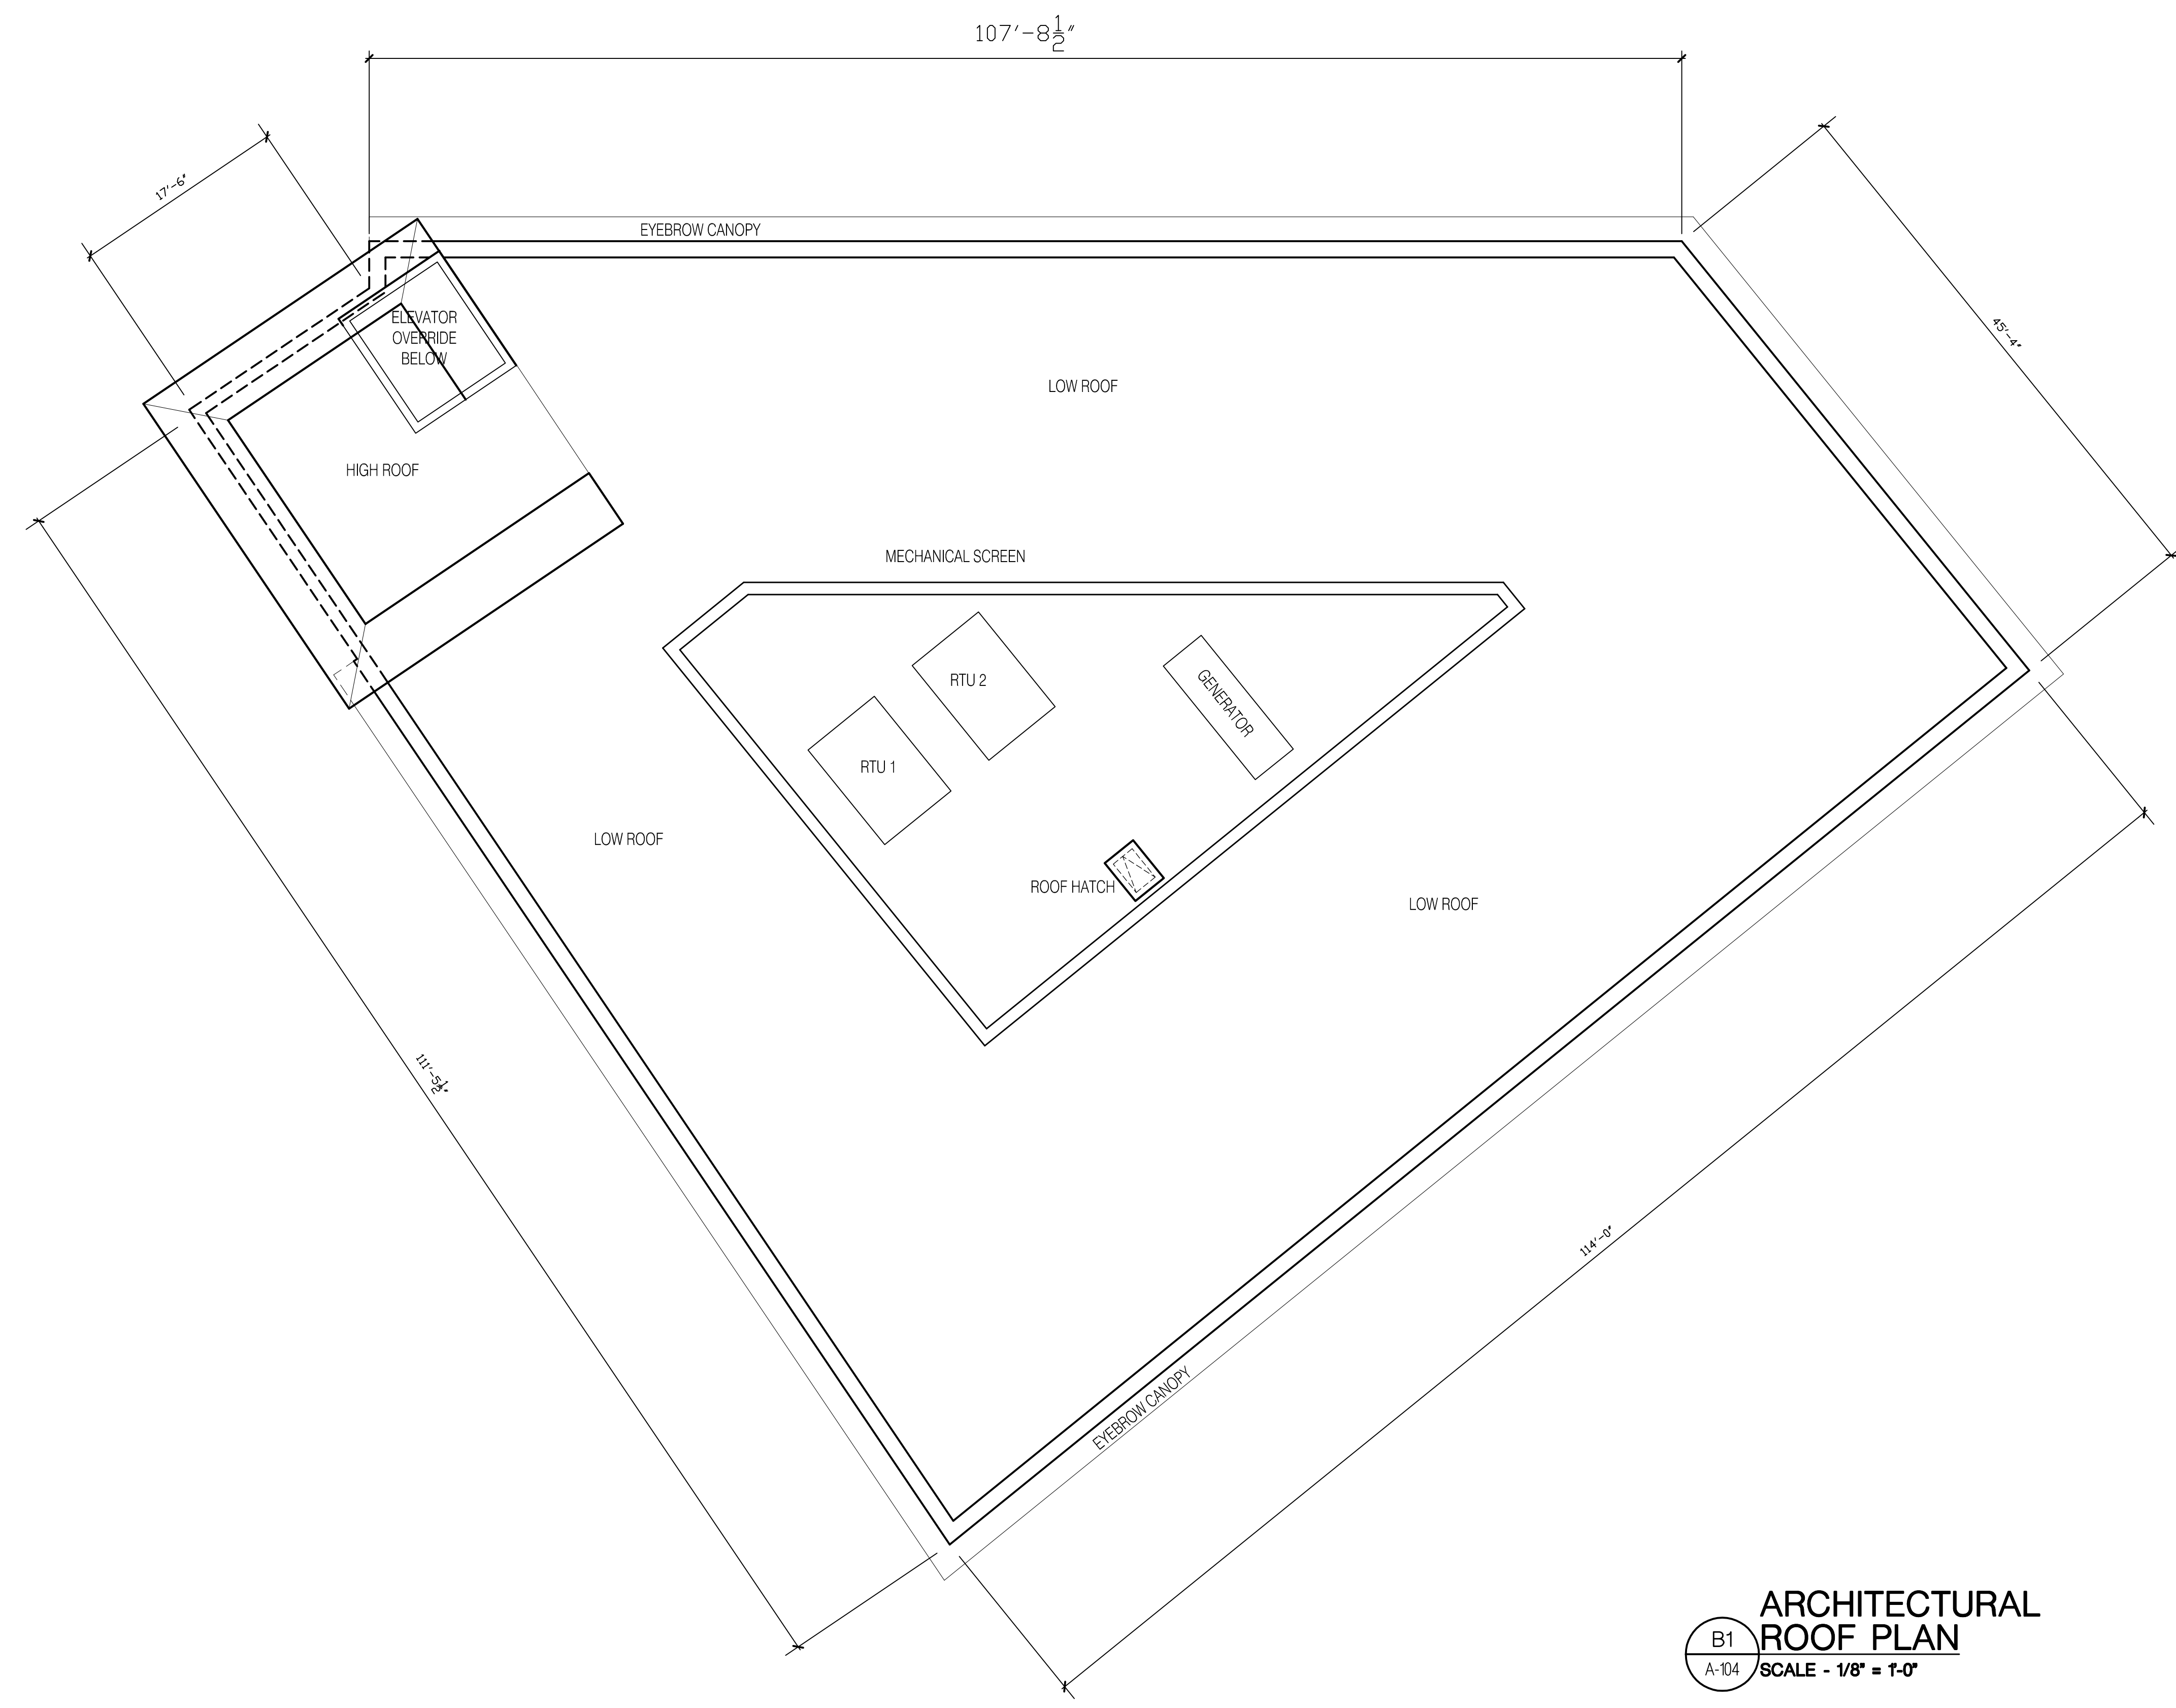

**ARCHITECTURAL  
ROOF PLAN**  
SCALE - 1/8" = 1'-0"

B1  
A-104



SITE PLAN RESUBMISSION	9/09/20
PER CITY COMMENTS	9/04/20
SITE PLAN APPROVAL	7/23/20
DATE ISSUED	

DRAWN BY \_\_\_\_\_  
 CHECKED BY \_\_\_\_\_

**HOBBS + BLACK**  
 ARCHITECTS  
 100 N. State St.  
 Ann Arbor, MI 48104  
 P: 734.663.4189  
 www.hobbs-black.com

**NORTHSTARSTADIUM, LLC**  
 30100 TELEGRAPH ROAD,  
 SUITE 220  
 BINGHAM FARMS, MI 48025  
 SEAN HAVERA, RON HUGHES

PROJECT \_\_\_\_\_  
 CONSULTANT \_\_\_\_\_

**EXTERIOR ELEVATIONS**  
 SHEET TITLE  
**20-200**  
 PROJECT NUMBER  
**A-200**  
 SHEET NUMBER

Drawing: P:\2020\20200706\20200706\CD\Arch\518A200.dwg  
 Date: Sep 05, 2020, 10:09am  
 Layout: A200  
 Plotted by: atehu



B4  
A201  
**EAST ELEVATION**  
 SCALE - 1/8" - 1'-0"  
 20200706 ELEVATIONS - NORTHSTAR BANK2



B1  
A201  
**WEST ELEVATION**  
 SCALE - 1/8" - 1'-0"  
 20200706 ELEVATIONS - NORTHSTAR BANK2

Drawing: P:\2020\20200706\3D\Arch\51A201.dwg  
 Date: Sep 05, 2020, 10:02am  
 Layout: A201  
 Plotted by: atehu

SITE PLAN RESUBMISSION 9/09/20  
 PER CITY COMMENTS 9/04/20  
 SITE PLAN APPROVAL 7/23/20  
 DATE ISSUED

DRAWN BY  
 CHECKED BY

**HOBBS + BLACK**  
 ARCHITECTS  
 100 N. State St.  
 Ann Arbor, MI 48104  
 P: 734.663.4189  
 www.hobbs-black.com

NORTHSTARSTADIUM, LLC  
 30100 TELEGRAPH ROAD,  
 SUITE 220  
 BINGHAM FARMS, MI 48025  
 SEAN HAVERA, RON HUGHES  
 PROJECT

CONSULTANT

EXTERIOR ELEVATIONS

SHEET TITLE

20-200  
 PROJECT NUMBER

A-201  
 SHEET NUMBER