

FIRST FLOOR PLAN
SCALE: 1/8" = 1'-0"


BOWERS ASSOCIATES
ARCHITECTURE DESIGN
2400 SOUTH HURON PARKWAY • ANN ARBOR, MI 48104
P. 734.975.2400 • F. 734.975.2410
WWW.BOWERSARCH.COM

CONSULTANT + NAME

PROJECT + INFORMATION
HOTEL DEVELOPMENT
2800 JACKSON AVENUE
ANN ARBOR, MICHIGAN

PROJECT + NUMBER
18-226A


ISSUE + DATE
17 DEC 2018 REZN/SPA
27 FEB 2019 SP REVIEW
22 AUG 2019 SP REV
14 NOV 2019 SP REV
05 DEC 2019 SP REV

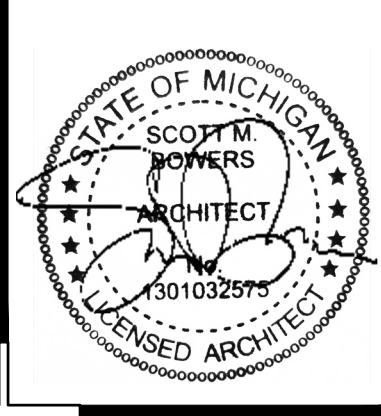


SHEET + TITLE
FIRST FLOOR PLAN
1720301MAST.DWG

SHEET + NUMBER
A1.00

© copyright 2018 Bowers Associates, Inc.

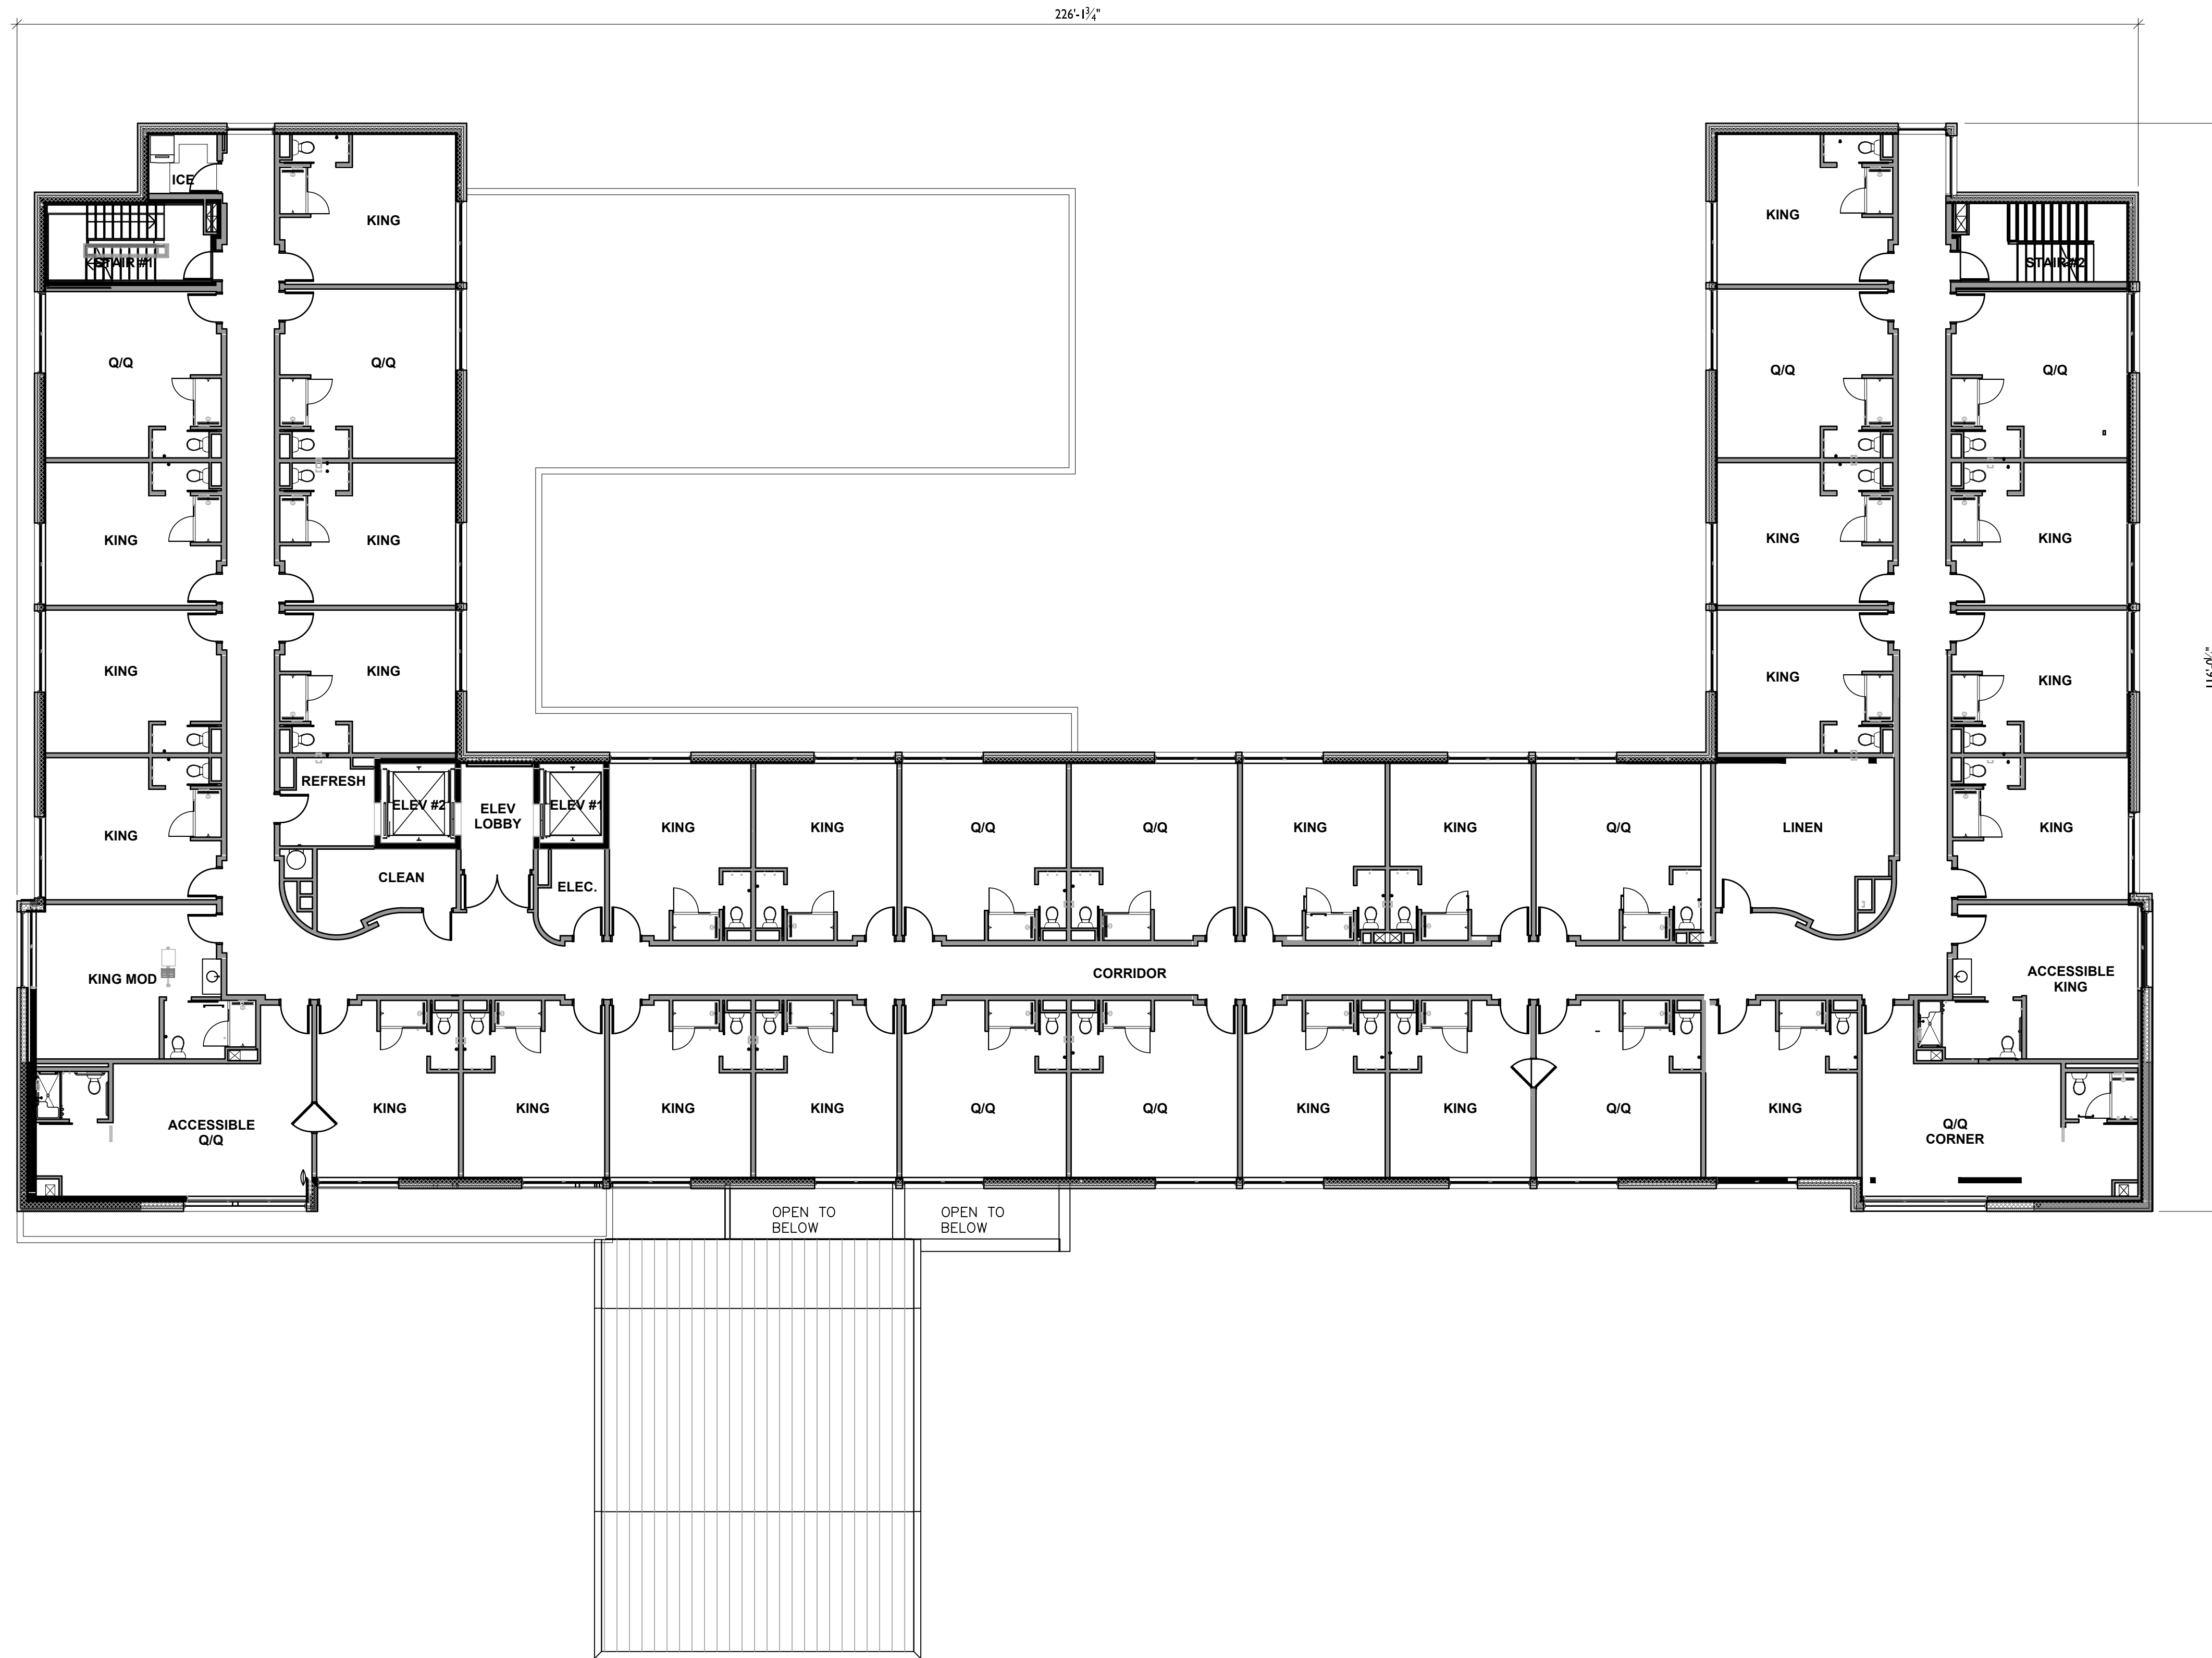

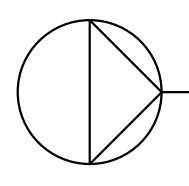
**TYPICAL UPPER FLOOR
 PLAN (FLOORS 2, 3, 4)**
 SCALE: $\frac{1}{32}'' = 1'-0''$


BOWERS ASSOCIATES
 ARCHITECTURE DESIGN
 2400 SOUTH HURON PARKWAY • ANN ARBOR, MI 48104
 P. 734.975.2400 • F. 734.975.2410
 WWW.BOWERSARCH.COM

CONSULTANT + NAME

PROJECT + INFORMATION
HOTEL DEVELOPMENT
 2800 JACKSON AVENUE
 ANN ARBOR, MICHIGAN

PROJECT + NUMBER
18-226A



ISSUE + DATE
 17 DEC 2018 REZN/SPA
 22 AUG 2019 SP REVIEW
 05 DEC 2019 SP REV.

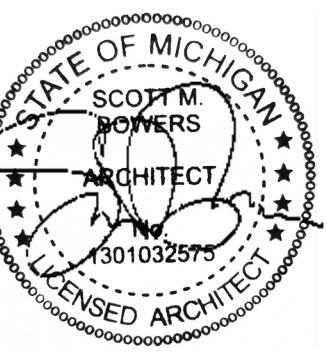

SHEET + TITLE
 TYPICAL UPPER
 FLOOR PLAN
 1720301MAST.DWG

SHEET + NUMBER
A1.01

17 DEC 2018	REZN/SPA
29 JAN 2019	REV
27 FEB 2019	SP REVIEW
22 AUG 2019	SP REV
05 DEC 2019	SP REV

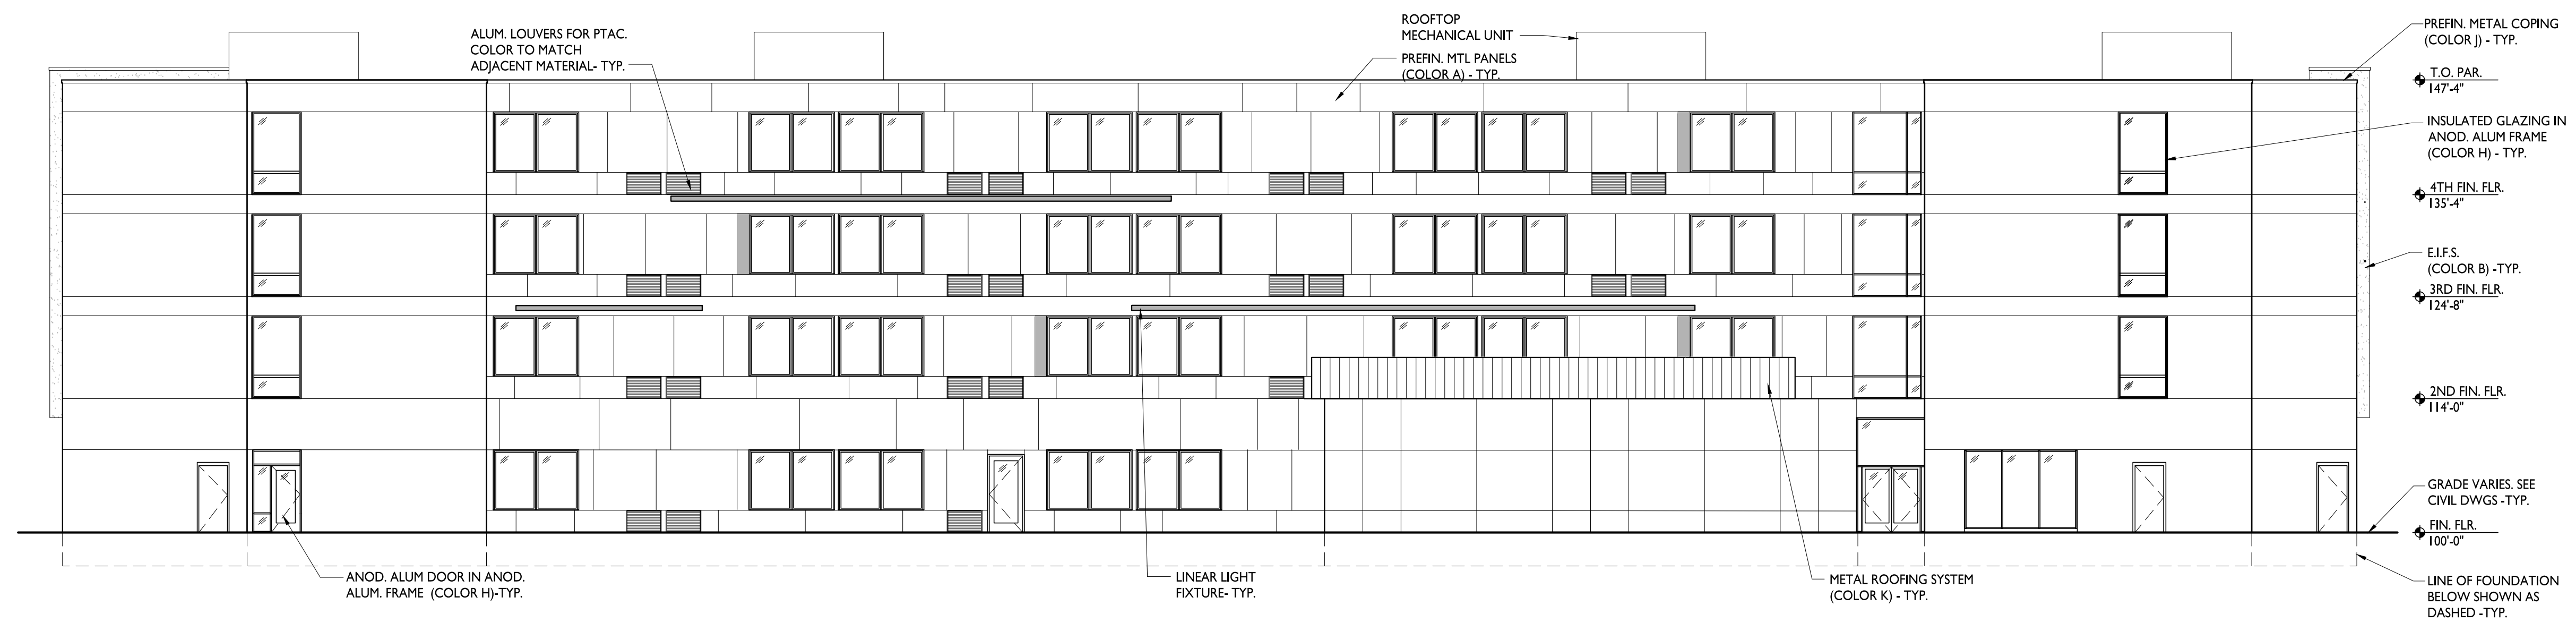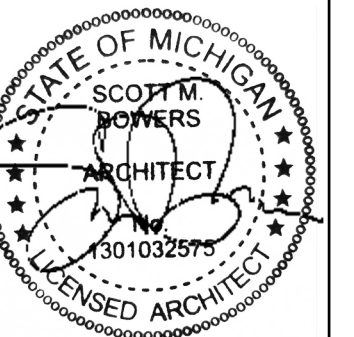


WEST ELEVATION

SCALE: $\frac{1}{8}'' = 1'-0''$


EXTERIOR FINISH LEGEND

TAG	MATERIAL	MANUF/STYLE	COLOR
A	METAL PANELS	ATAS	BONE WHITE
B	EIF.S.	DRYVIT	DARK GRAY ALOF-06-27455
C	EIF.S.	DRYVIT	BLUE ALOF-05-10855
D	EIF.S.	DRYVIT	PINK ALOF-07-10855
E	WOOD-LOOK PANELS	NICHIHA VINTAGEWOOD	CEDAR
F	PORTE-COCHERE TRIM	NICHIHA ILLUMINATIONS	S-04690 BGT GREY
G	PORTE-COCHERE CEILING	LUXALON	PANTONE MATCHING SYSTEM
H	ALUM. FRAME	ATAS / PAC-CLAD	CLEAR ANODIZED
J	METAL COPING	ATAS / PAC-CLAD	MATCH ADJACENT MATL
K	METAL ROOF	ATAS	BONE WHITE
L	METAL LOUVERS	ATAS / PAC-CLAD	MATCH ADJACENT MATL

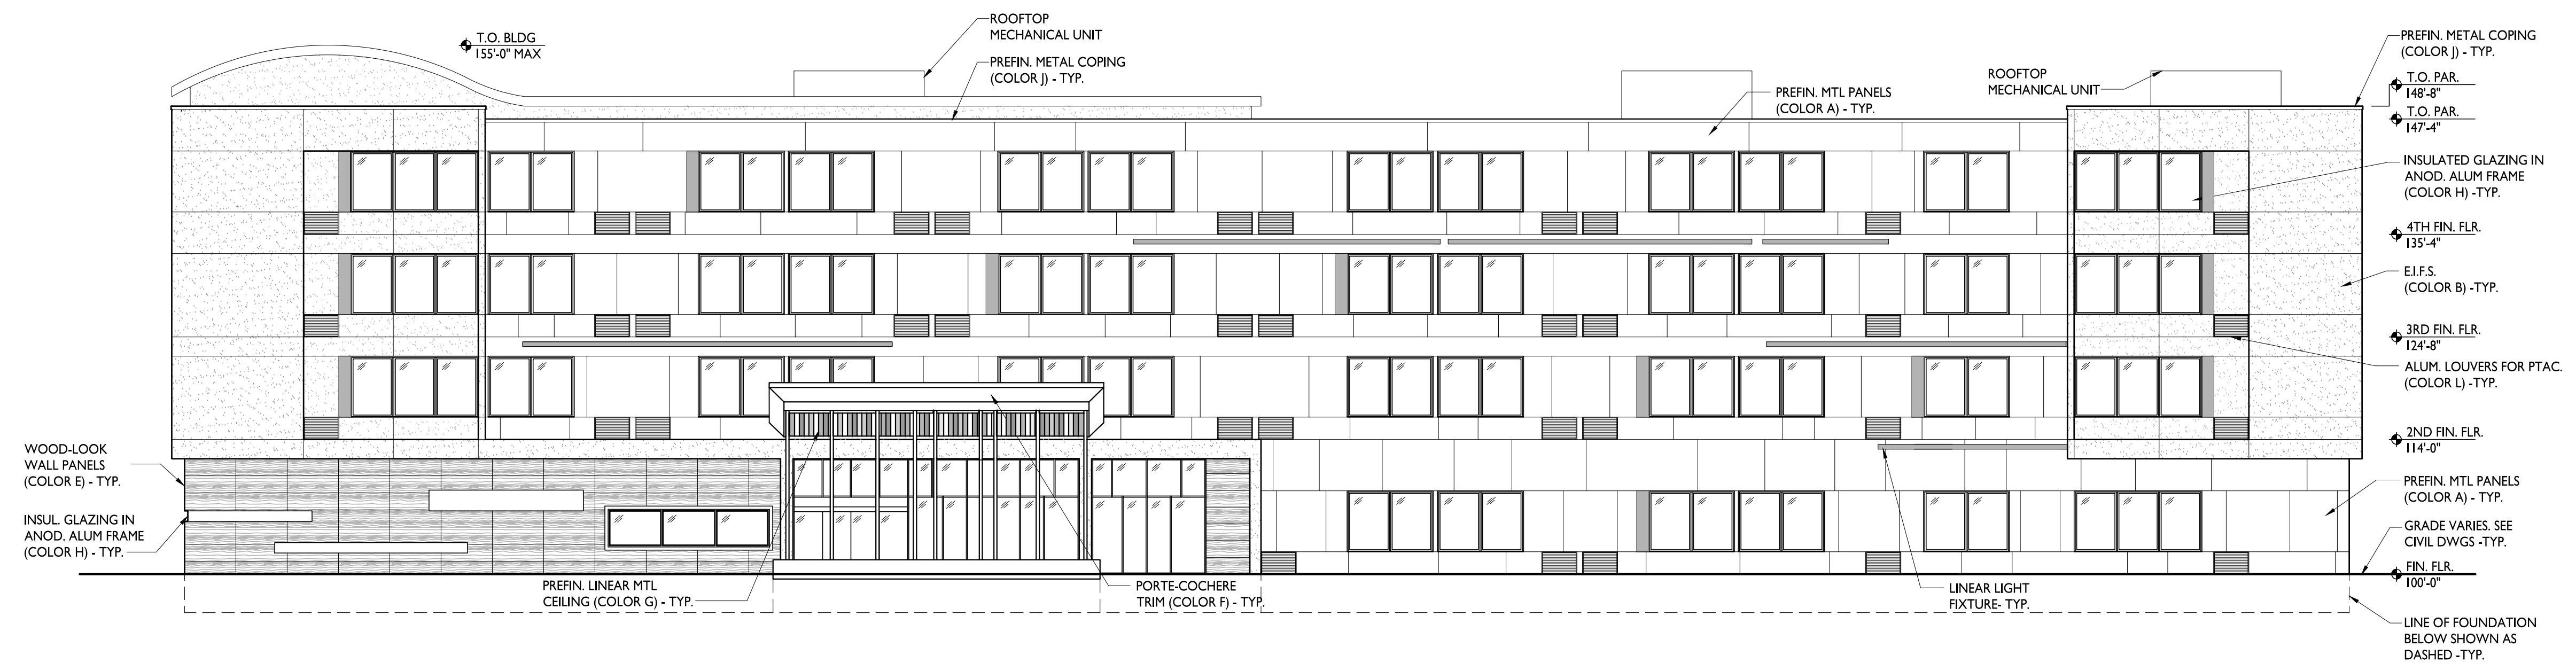

EAST ELEVATION

SCALE: $\frac{1}{8}'' = 1'-0''$

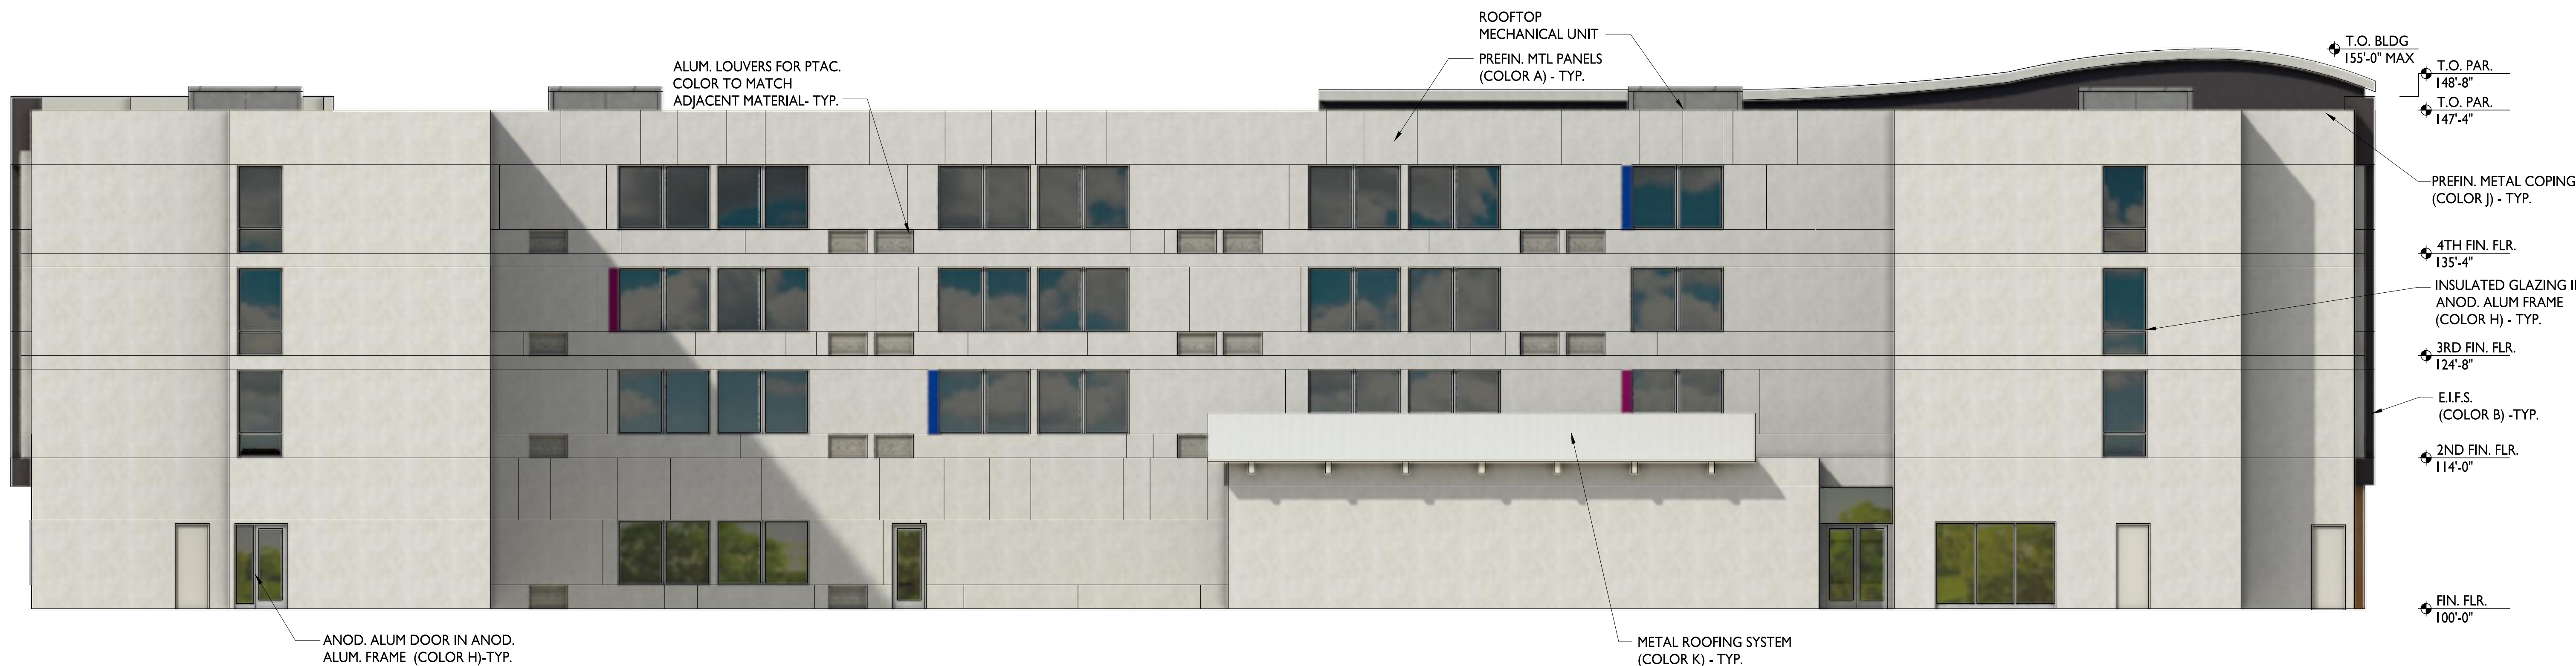

WEST ELEVATION

NOT TO SCALE

TAG	MATERIAL	MANUF/STYLE	COLOR
A	METAL PANELS	ATAS	BONE WHITE
B	E.I.F.S.	DRYVIT	DARK GRAY ALOF-06-2745S
C	E.I.F.S.	DRYVIT	BLUE ALOF-05-1085S
D	E.I.F.S.	DRYVIT	PINK ALOF-07-1085S
E	WOOD-LOOK PANELS	NICHIHA VINTAGEWOOD	CEDAR
F	PORTE-COCHERE TRIM	NICHIHA ILLUMINATIONS	S-04690 BGT GREY
G	PORTE-COCHERE CEILING	LUXALON	PANTONE MATCHING SYSTEM
H	ALUM. FRAME	ATAS / PAC-CLAD	CLEAR ANODIZED
J	METAL COPING	ATAS / PAC-CLAD	MATCH ADJACENT MAT'L
K	METAL ROOF	ATAS	BONE WHITE
L	METAL LOUVERS	ATAS / PAC-CLAD	MATCH ADJACENT MAT'L



EAST ELEVATION

NOT TO SCALE

BOWERS ASSOCIATES
ARCHITECTURE DESIGN
2400 SOUTH HURON PARKWAY • ANN ARBOR, MI 48104
P: 734.975.2400 • F: 734.975.2410
WWW.BOWERSARCH.COM

CONSULTANT + NAME

PROJECT + INFORMATION
HOTEL DEVELOPMENT
2800 JACKSON AVENUE
ANN ARBOR, MICHIGAN

PROJECT + NUMBER
18-226A

ISSUE + DATE
05 DEC 2019 SP REV.



STATE OF MICHIGAN
SCOTT M. BOWERS
ARCHITECT
101032575
LICENSED ARCHITECT

SHEET + TITLE
EXTERIOR ELEVATIONS
1822601A500R.dwg

SHEET + NUMBER
A5.00R

© copyright 2019 Bowers Associates, Inc.


17 DEC 2018	REZN/SPA
29 JAN 2019	REV
27 FEB 2019	SP REVIEW
22 AUG 2019	SP REV
05 DEC 2019	SP REV

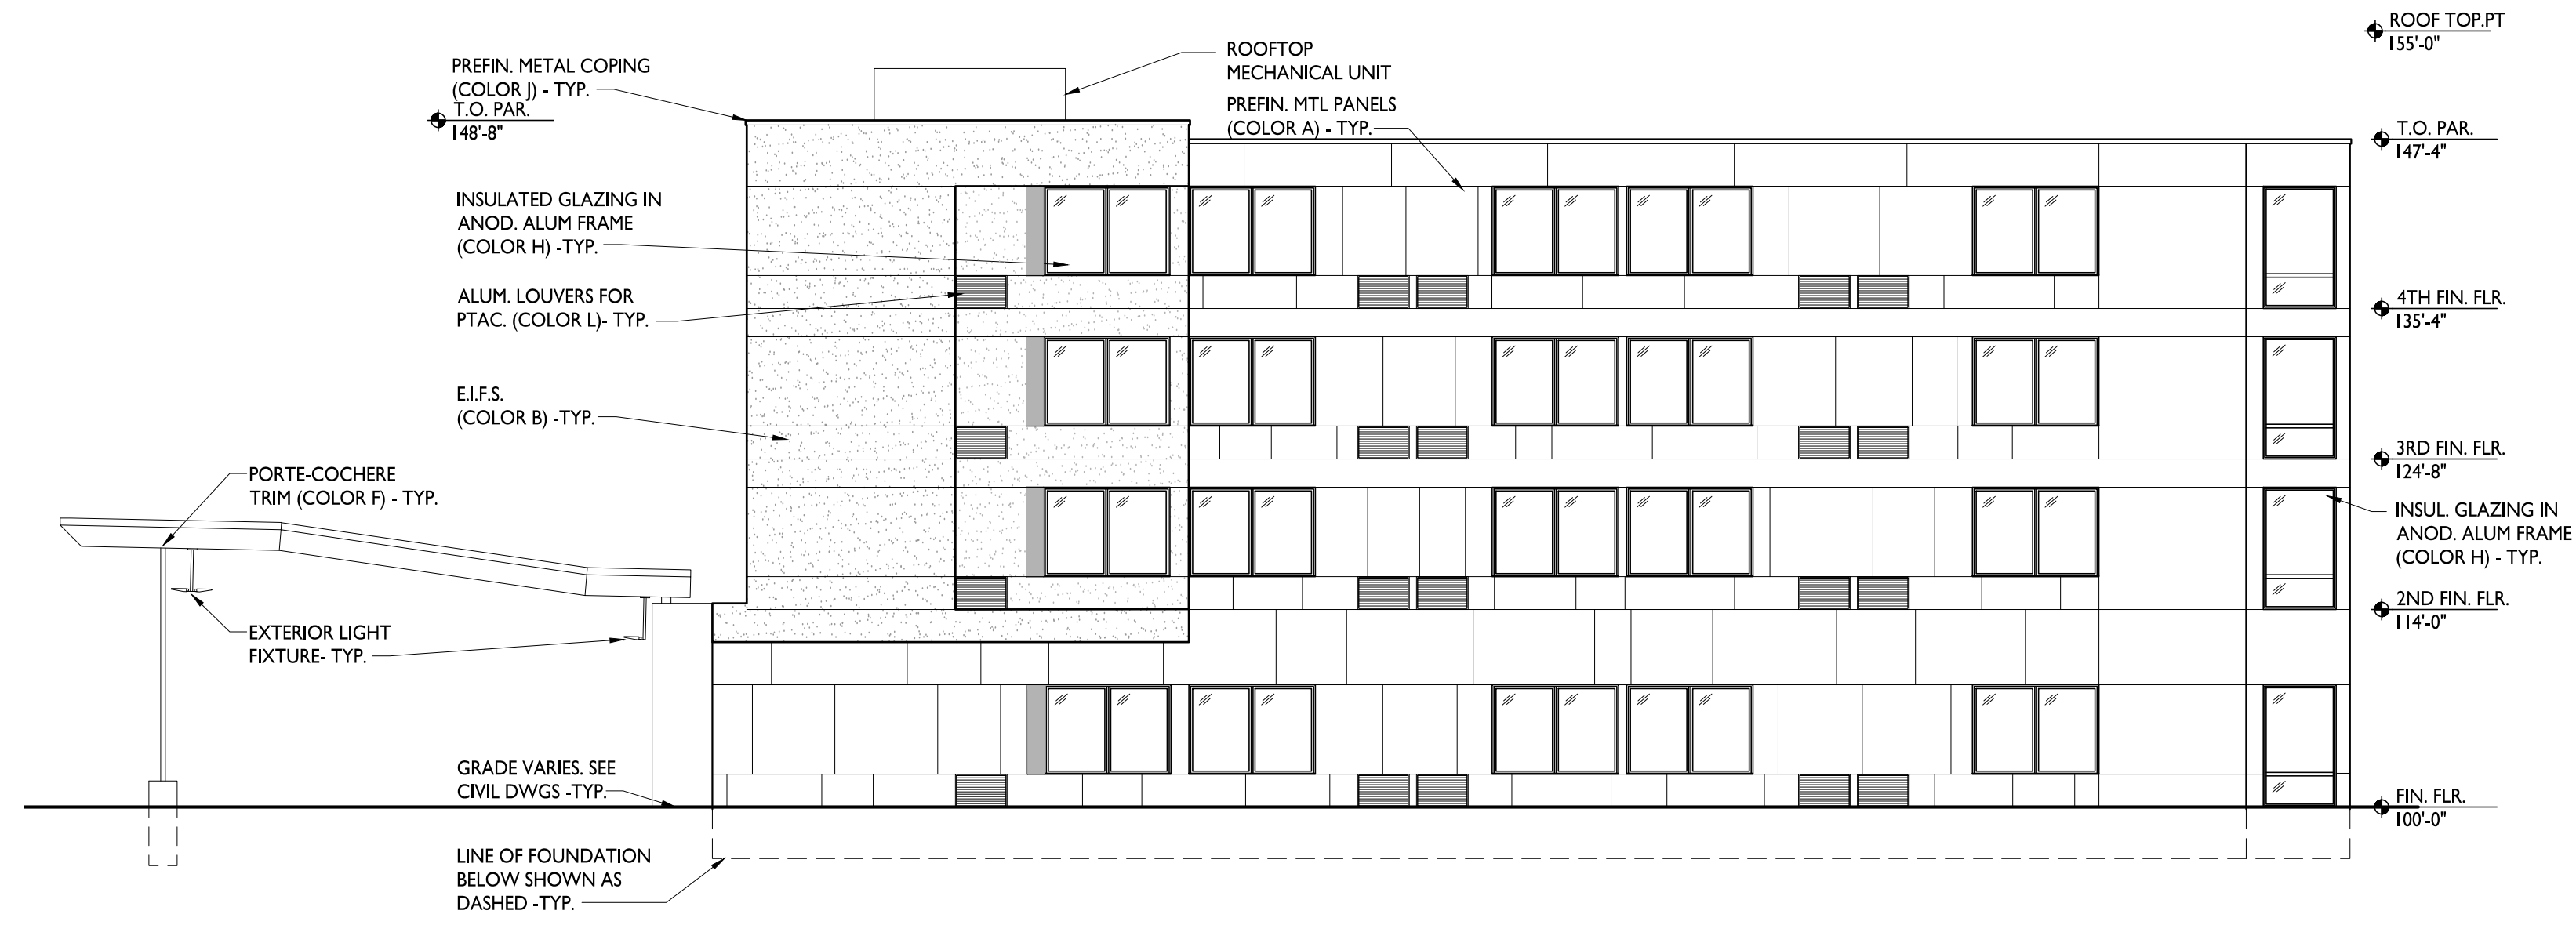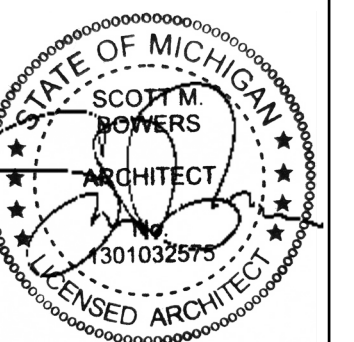

NORTH ELEVATION


SCALE: $\frac{1}{8}'' = 1'-0''$

TAG	MATERIAL	MANUF/STYLE	COLOR
A	METAL PANELS	ATAS	BONE WHITE
B	E.I.F.S.	DRYVIT	DARK GRAY ALOF-06-27455
C	E.I.F.S.	DRYVIT	BLUE ALOF-05-10855
D	E.I.F.S.	DRYVIT	PINK ALOF-07-10855
E	WOOD-LOOK PANELS	NICHIHA VINTAGEWOOD	CEDAR
F	PORTE-COCHERE TRIM	NICHIHA ILLUMINATIONS	S-04690 BGT GREY
G	PORTE-COCHERE CEILING	LUXALON	PANTONE MATCHING SYSTEM
H	ALUM. FRAME	ATAS / PAC-CLAD	CLEAR ANODIZED
J	METAL COPING	ATAS / PAC-CLAD	MATCH ADJACENT MATL
K	METAL ROOF	ATAS	BONE WHITE
L	METAL LOUVERS	ATAS / PAC-CLAD	MATCH ADJACENT MATL

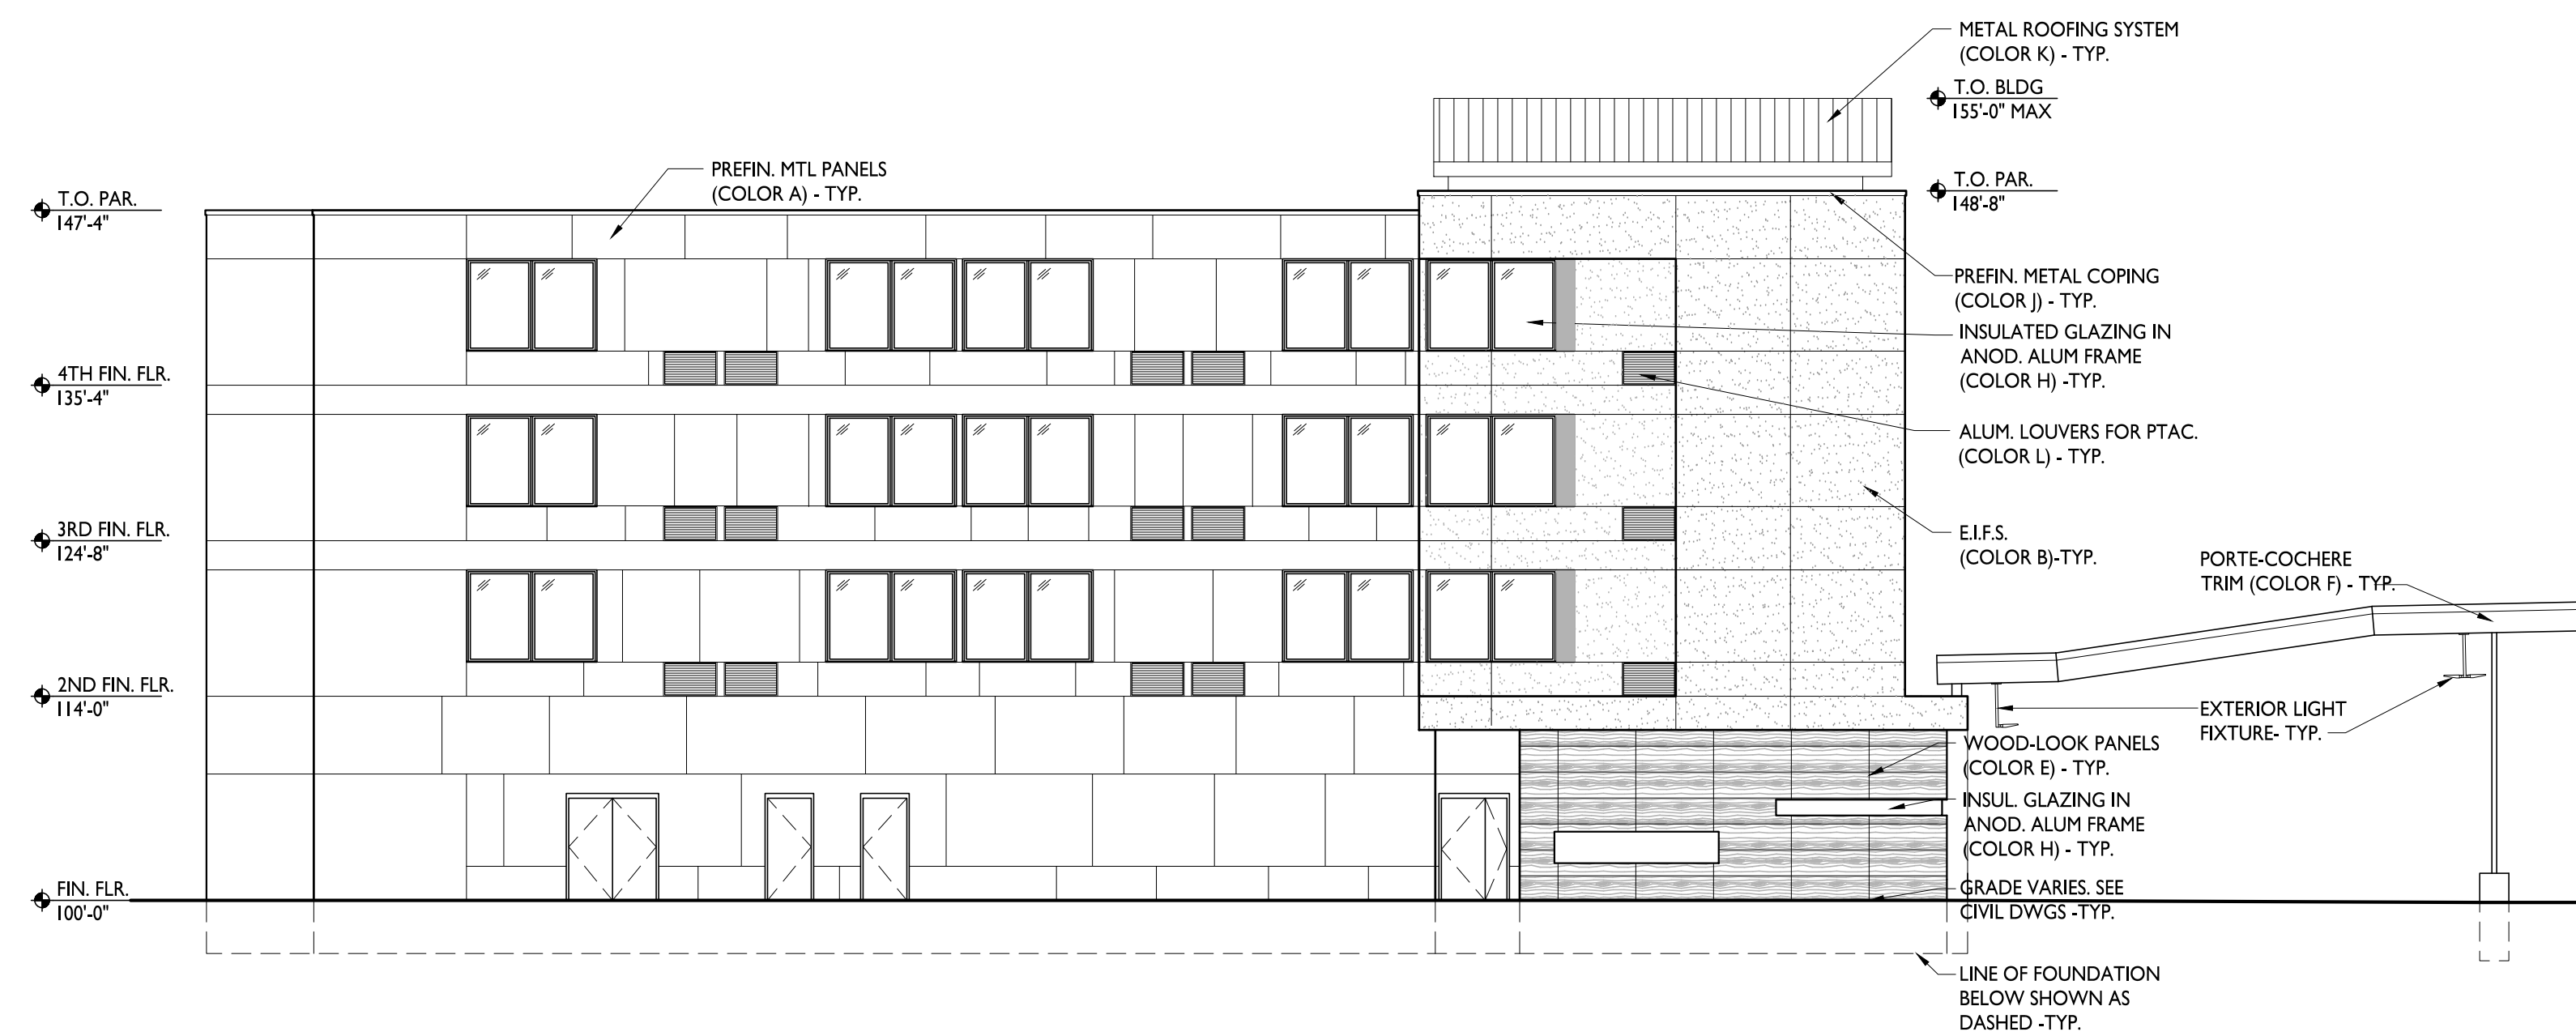

SOUTH ELEVATION

SCALE: $\frac{1}{8}'' = 1'-0''$

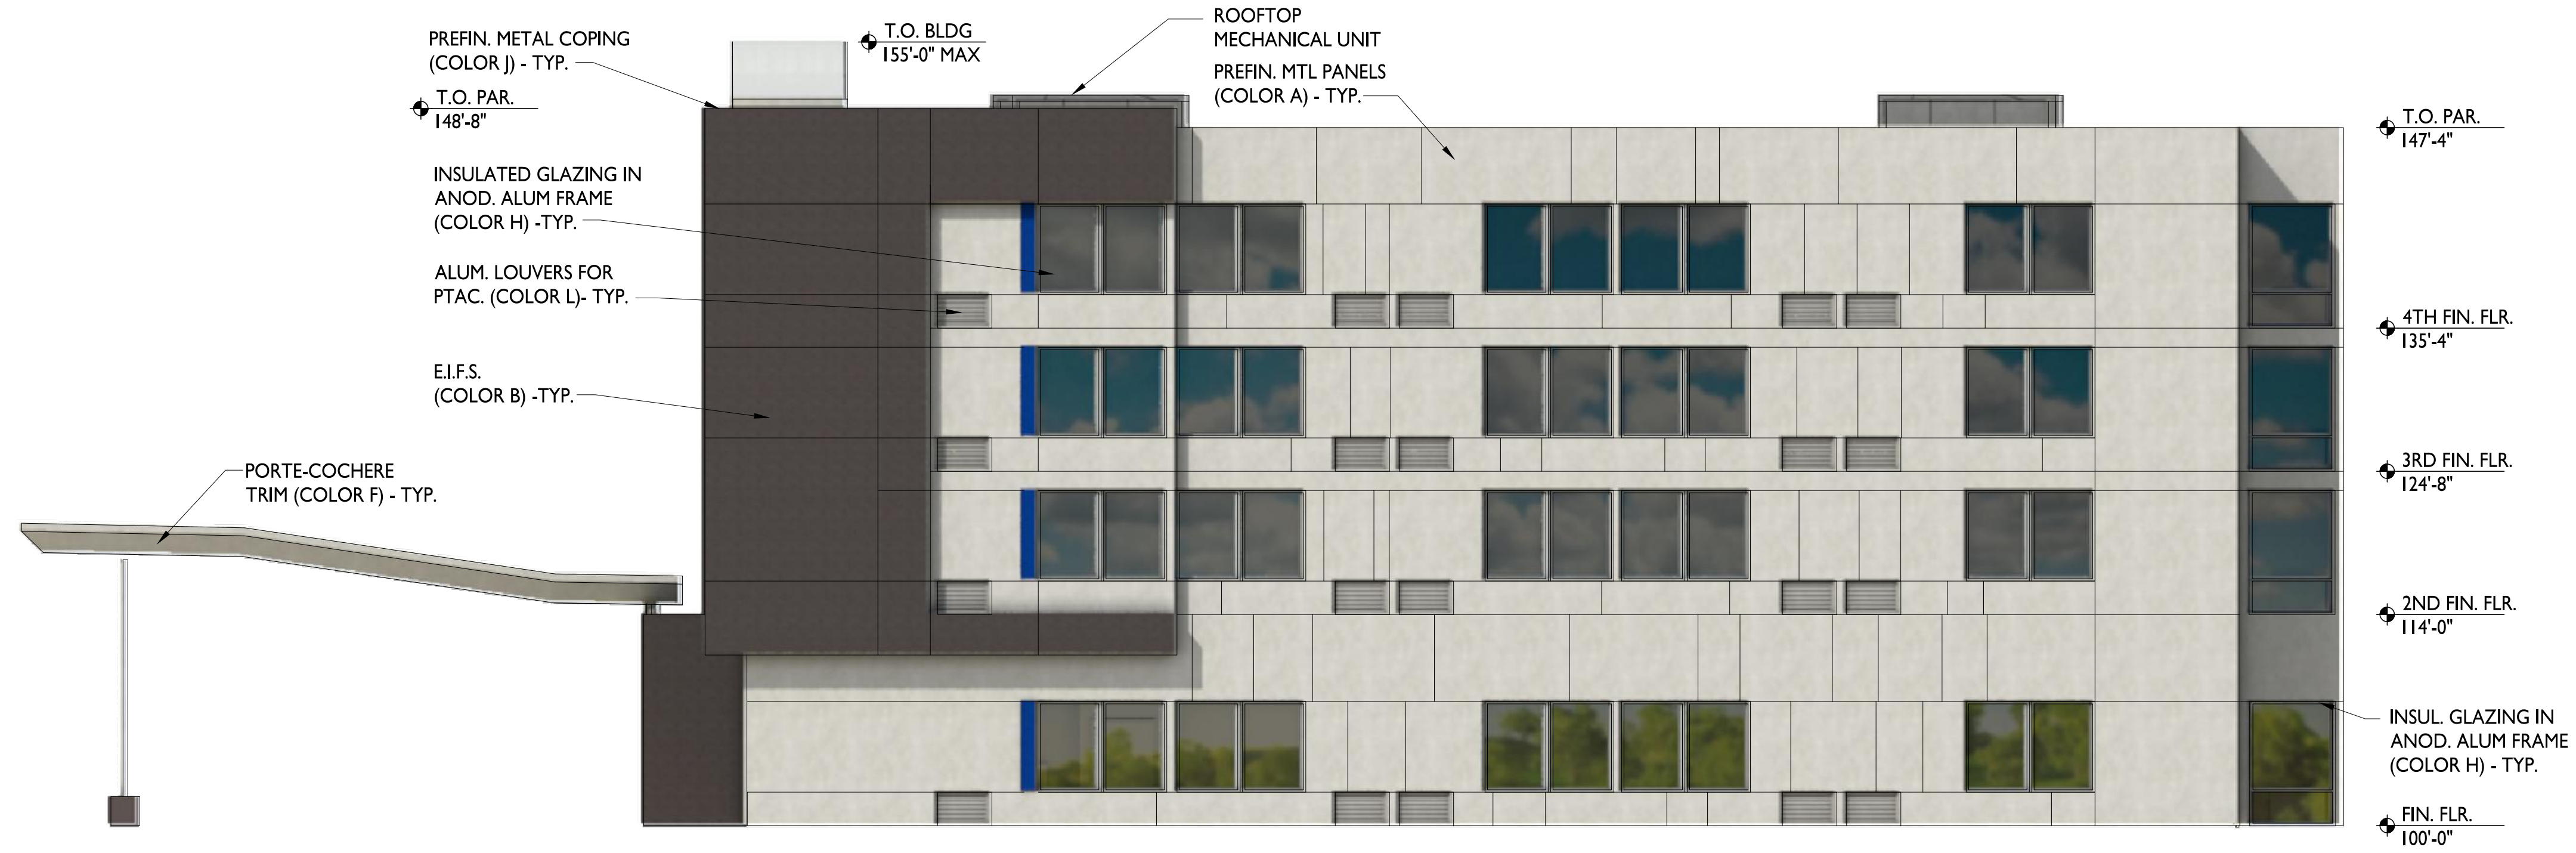

NORTH ELEVATION
NOT TO SCALE

TAG	MATERIAL	MANUF/STYLE	COLOR
A	METAL PANELS	ATAS	BONE WHITE
B	E.I.F.S.	DRYVIT	DARK GRAY ALOF-06-27455
C	E.I.F.S.	DRYVIT	BLUE ALOF-05-10855
D	E.I.F.S.	DRYVIT	PINK ALOF-07-10855
E	WOOD-LOOK PANELS	NICHIHA VINTAGEWOOD	CEDAR
F	PORTE-COCHERE TRIM	NICHIHA ILLUMINATIONS	S-04690 BGT GREY
G	PORTE-COCHERE CEILING	LUXALON	PANTONE MATCHING SYSTEM
H	ALUM. FRAME	ATAS / PAC-CLAD	CLEAR ANODIZED
J	METAL COPING	ATAS / PAC-CLAD	MATCH ADJACENT MATL
K	METAL ROOF	ATAS	BONE WHITE
L	METAL LOUVERS	ATAS / PAC-CLAD	MATCH ADJACENT MATL



SOUTH ELEVATION
NOT TO SCALE