




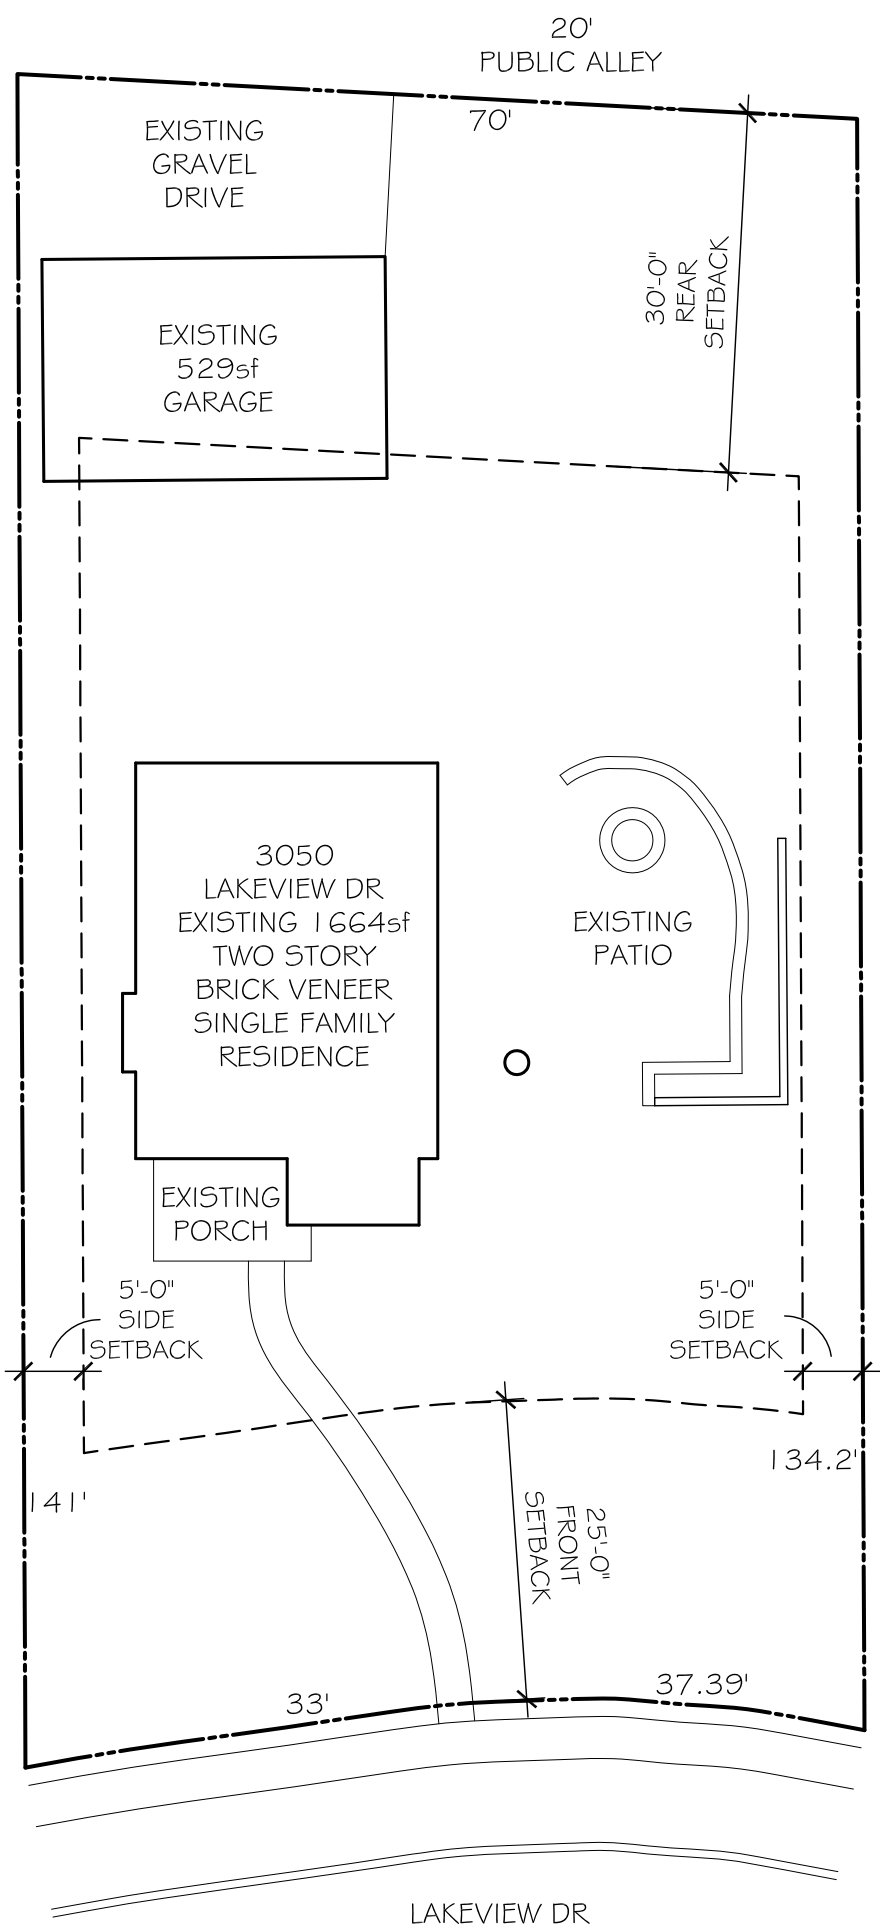


EXISTING SITE DIAGRAM
SCALE: 1/16" = 1'-0"

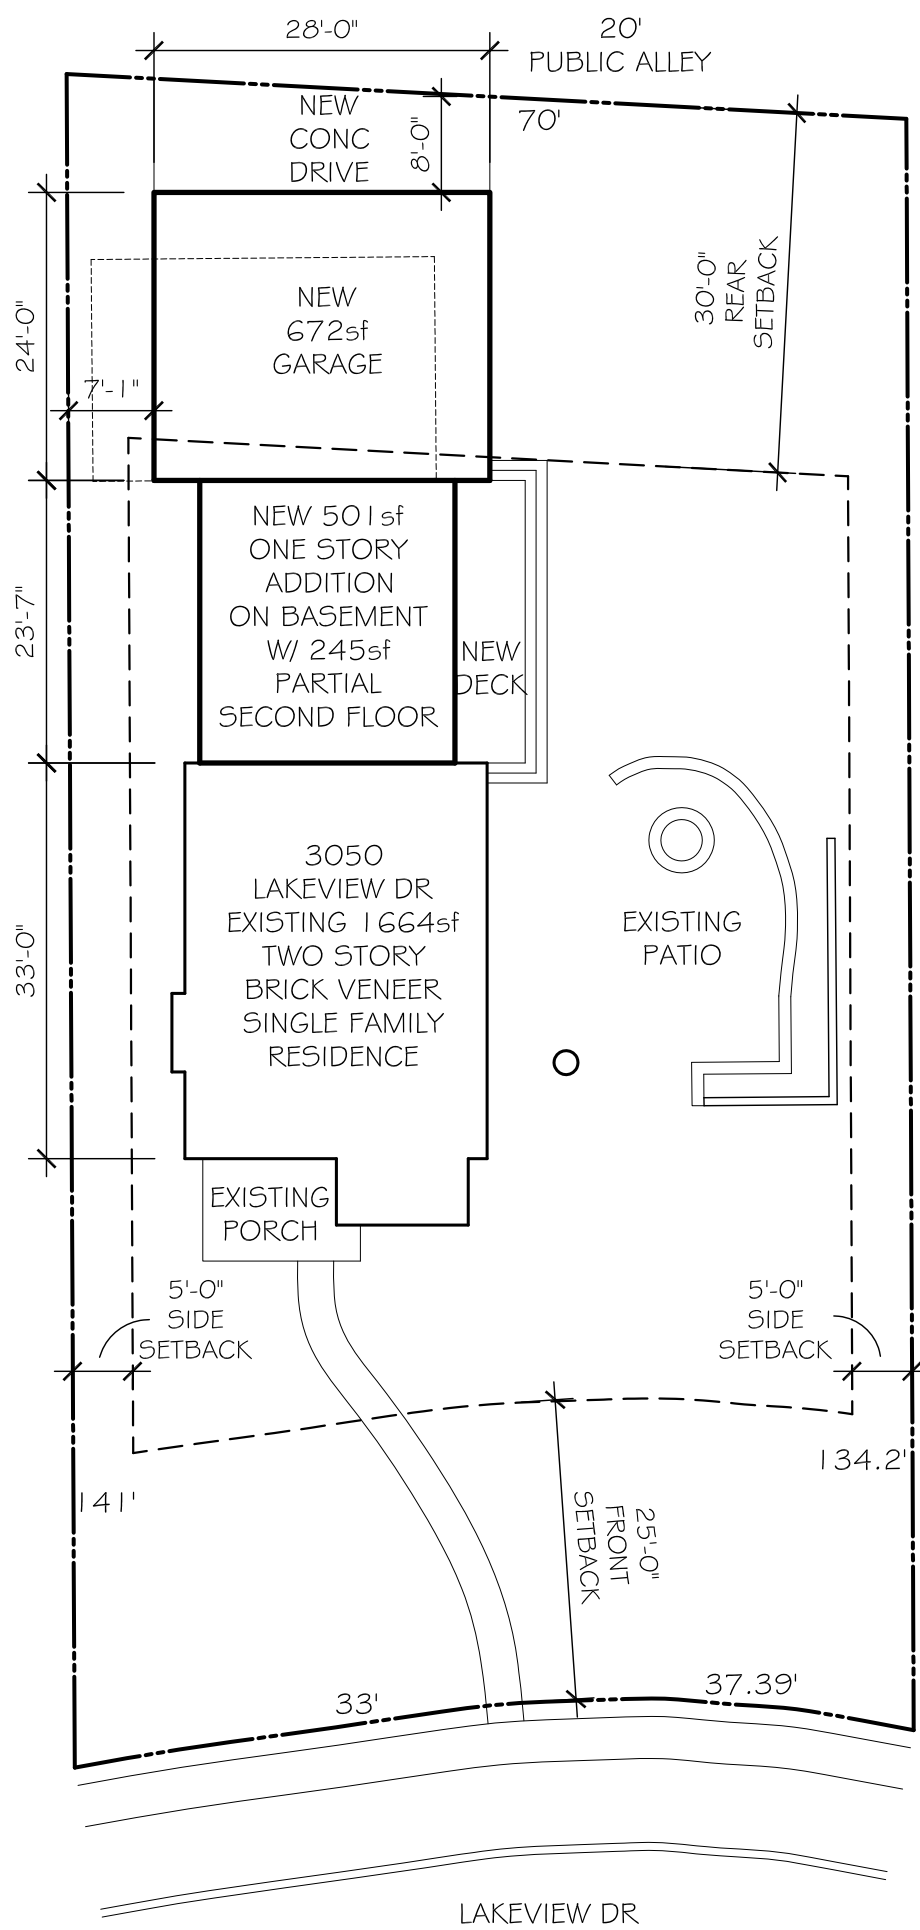


PROPOSED SITE DIAGRAM
SCALE: 1/16" = 1'-0"

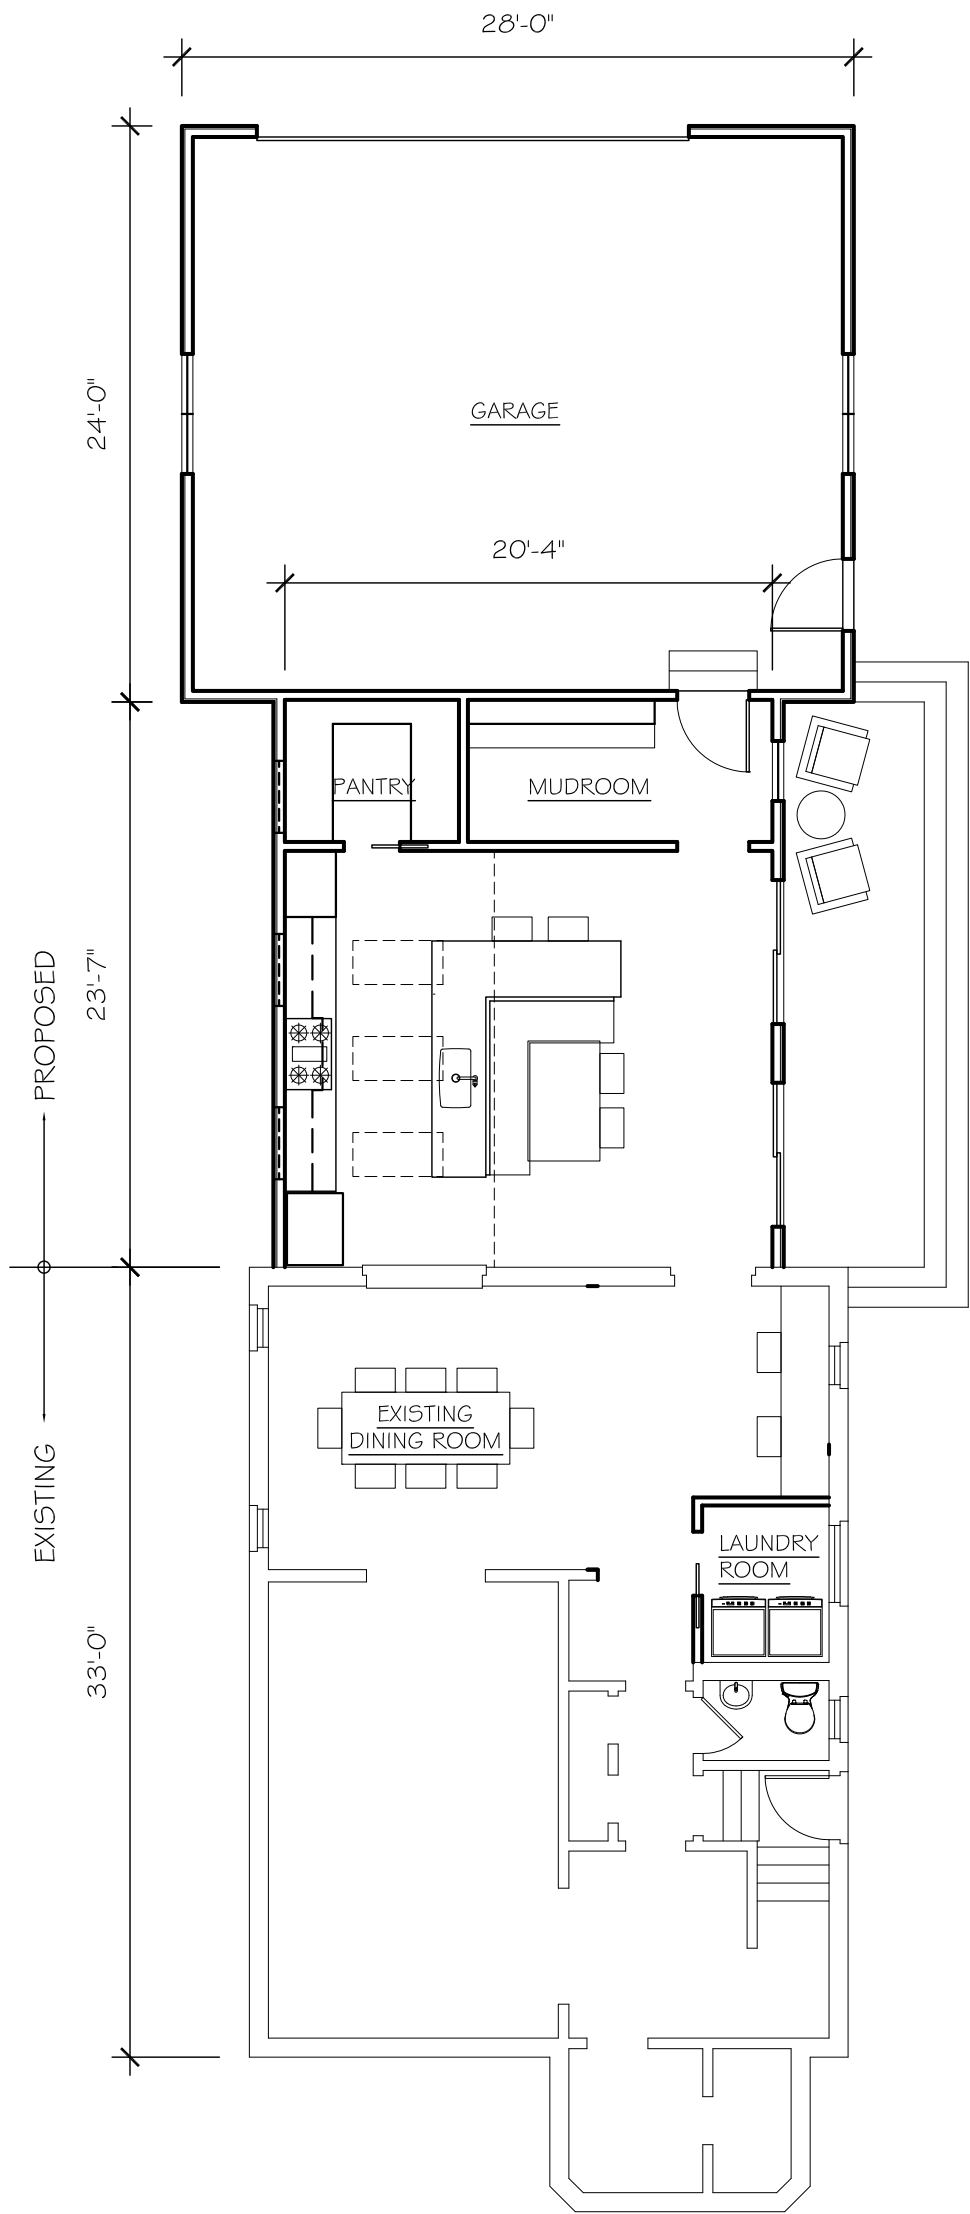

PROPOSED MAIN FLOOR PLAN
SCALE: 1/8" = 1'-0"

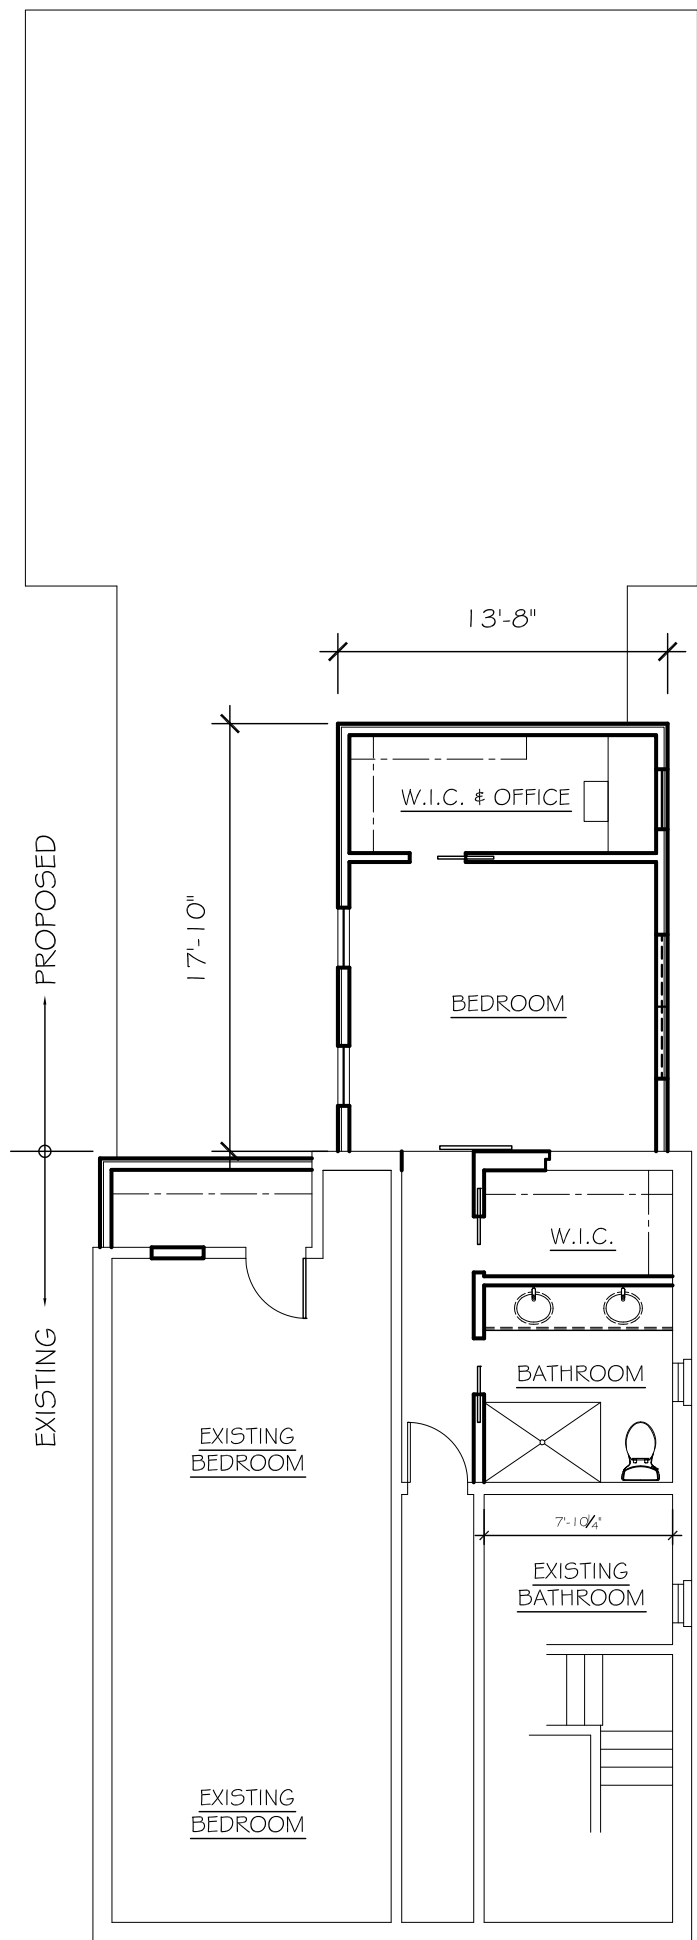


PROPOSED SECOND FLOOR PLAN
SCALE: 1/8" = 1'-0"

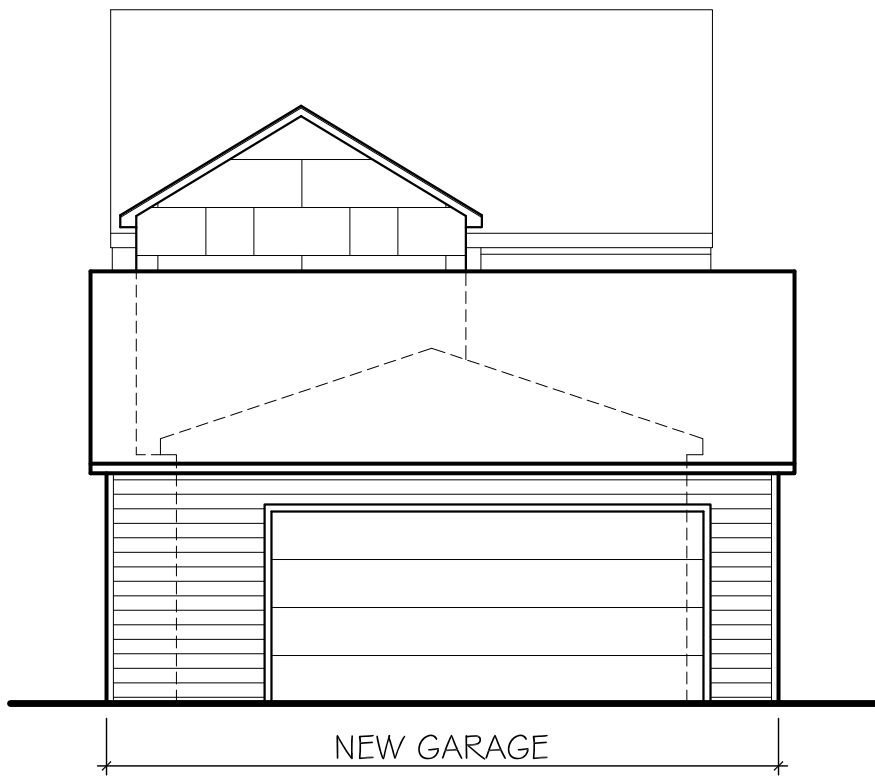

PROPOSED NORTH ELEVATION
SCALE: 1/8" = 1'-0"



PROPOSED EAST ELEVATION
SCALE: 1/8" = 1'-0"

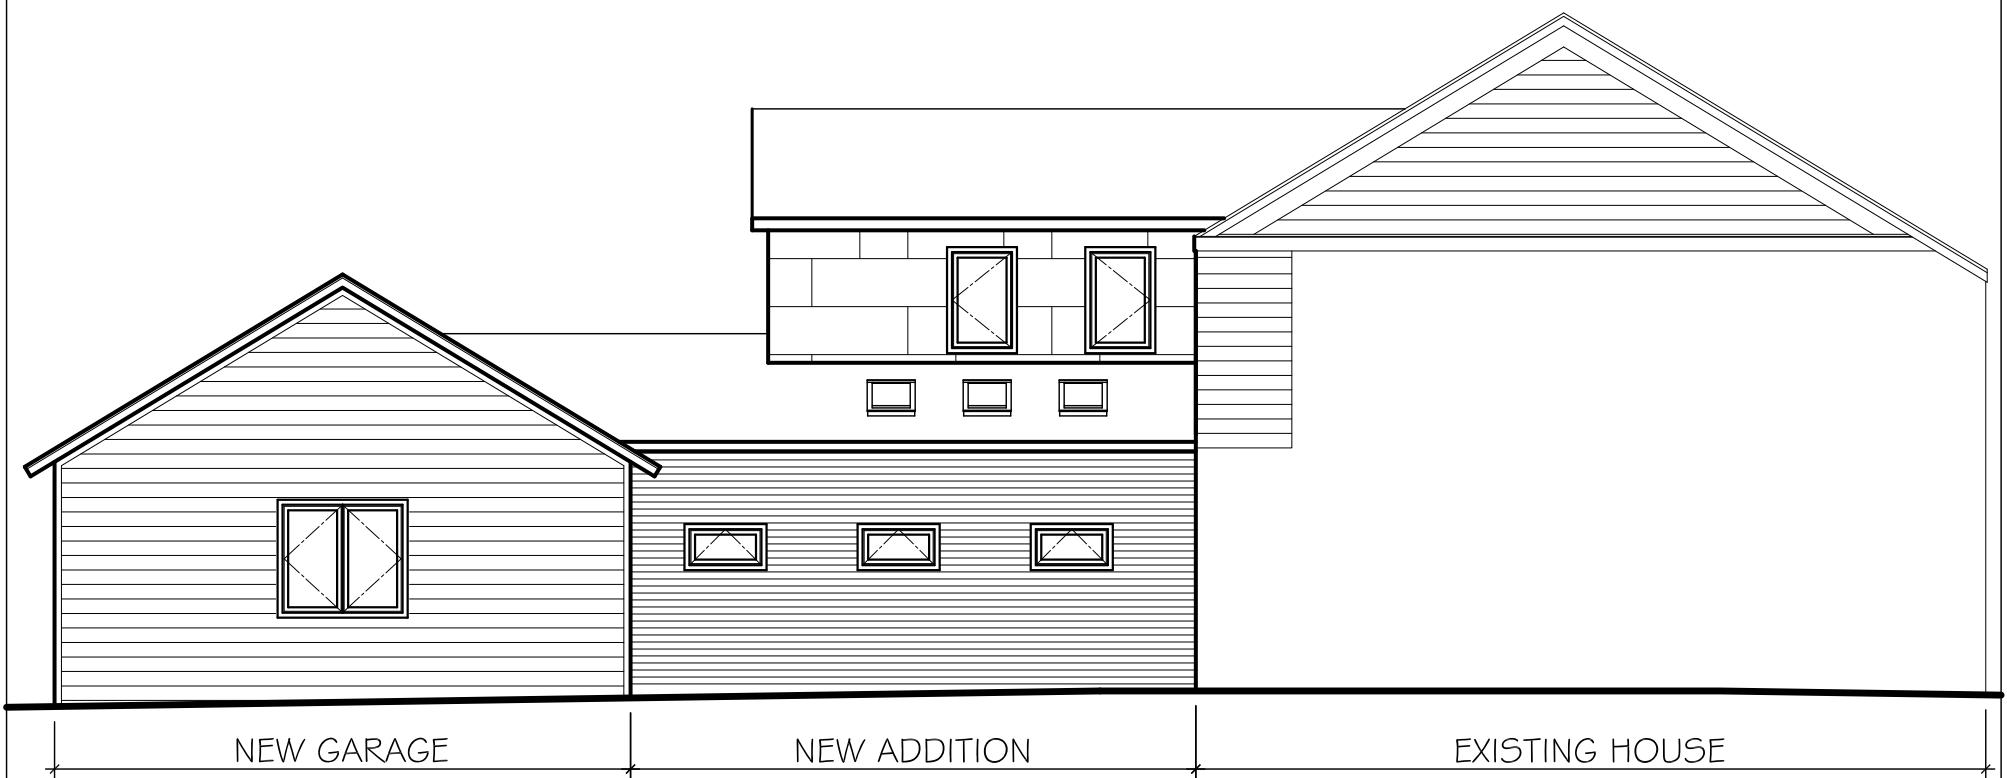

PROPOSED WEST ELEVATION
SCALE: 1/8" = 1'-0"