


2nd Level Floor Plan
 Scale 1" = 20' on 12 x 17" Sheets

408-412 North First Street

408-412 North First Street, Ann Arbor, MI 48104

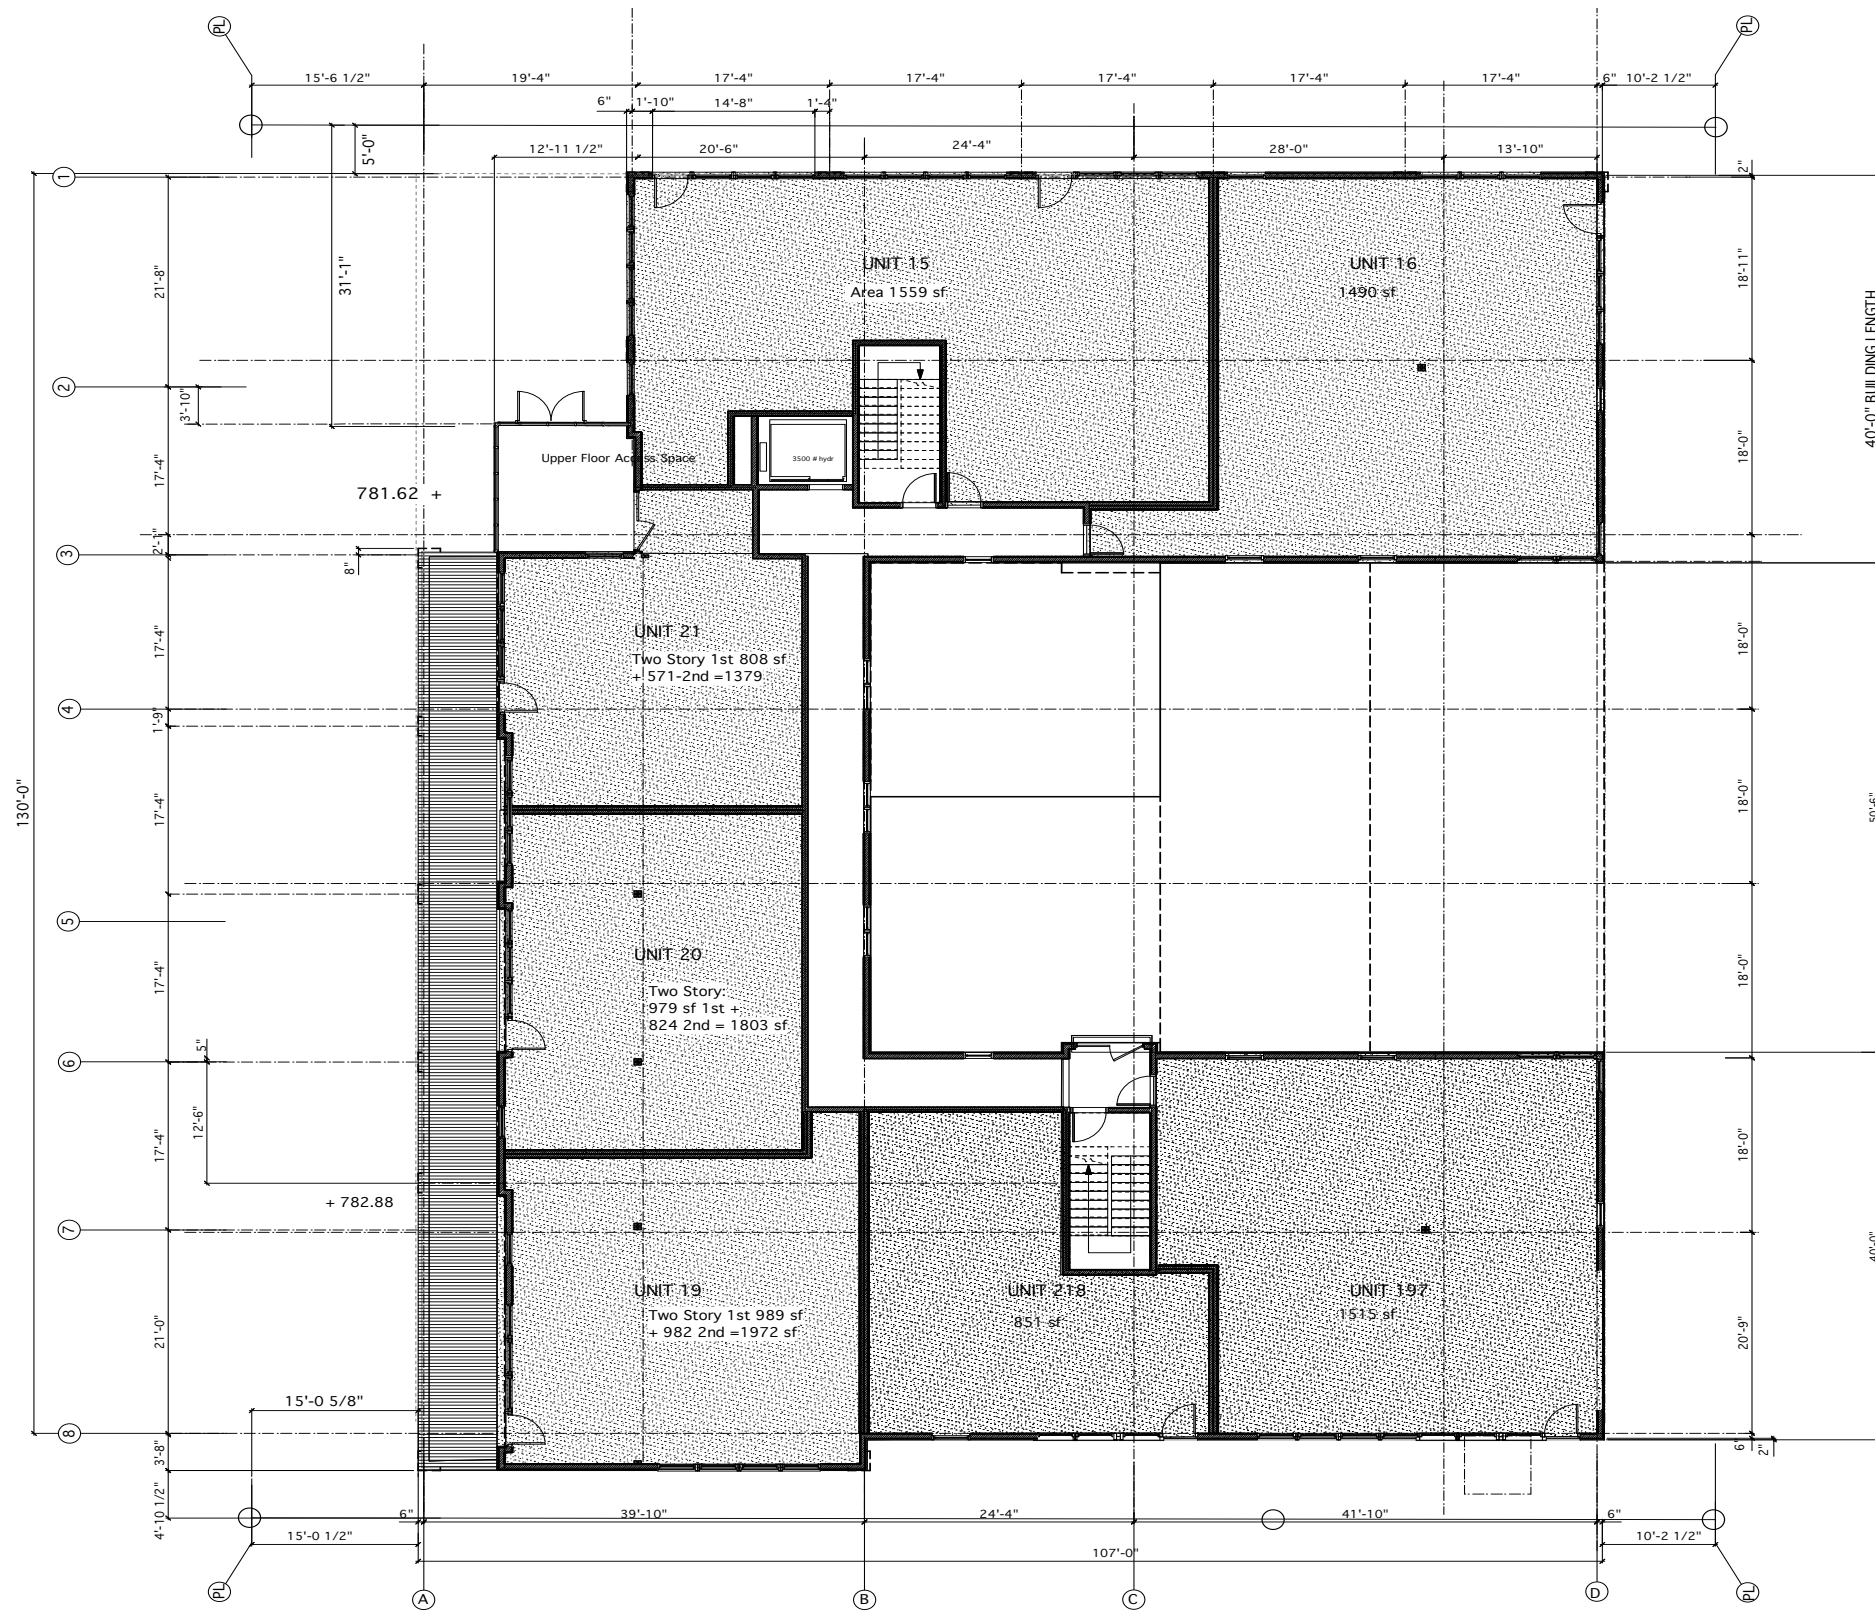

3rd Level Floor Plan
 Scale 1" = 20' on 12 x 17" Sheets

408-412 North First Street

408-412 North First Street, Ann Arbor, MI 48104