



Directional sign

Dimensional sign

Hand painted sign


Dimensional sign

Directional sign



UNION JOINTS

UNION JOINTS

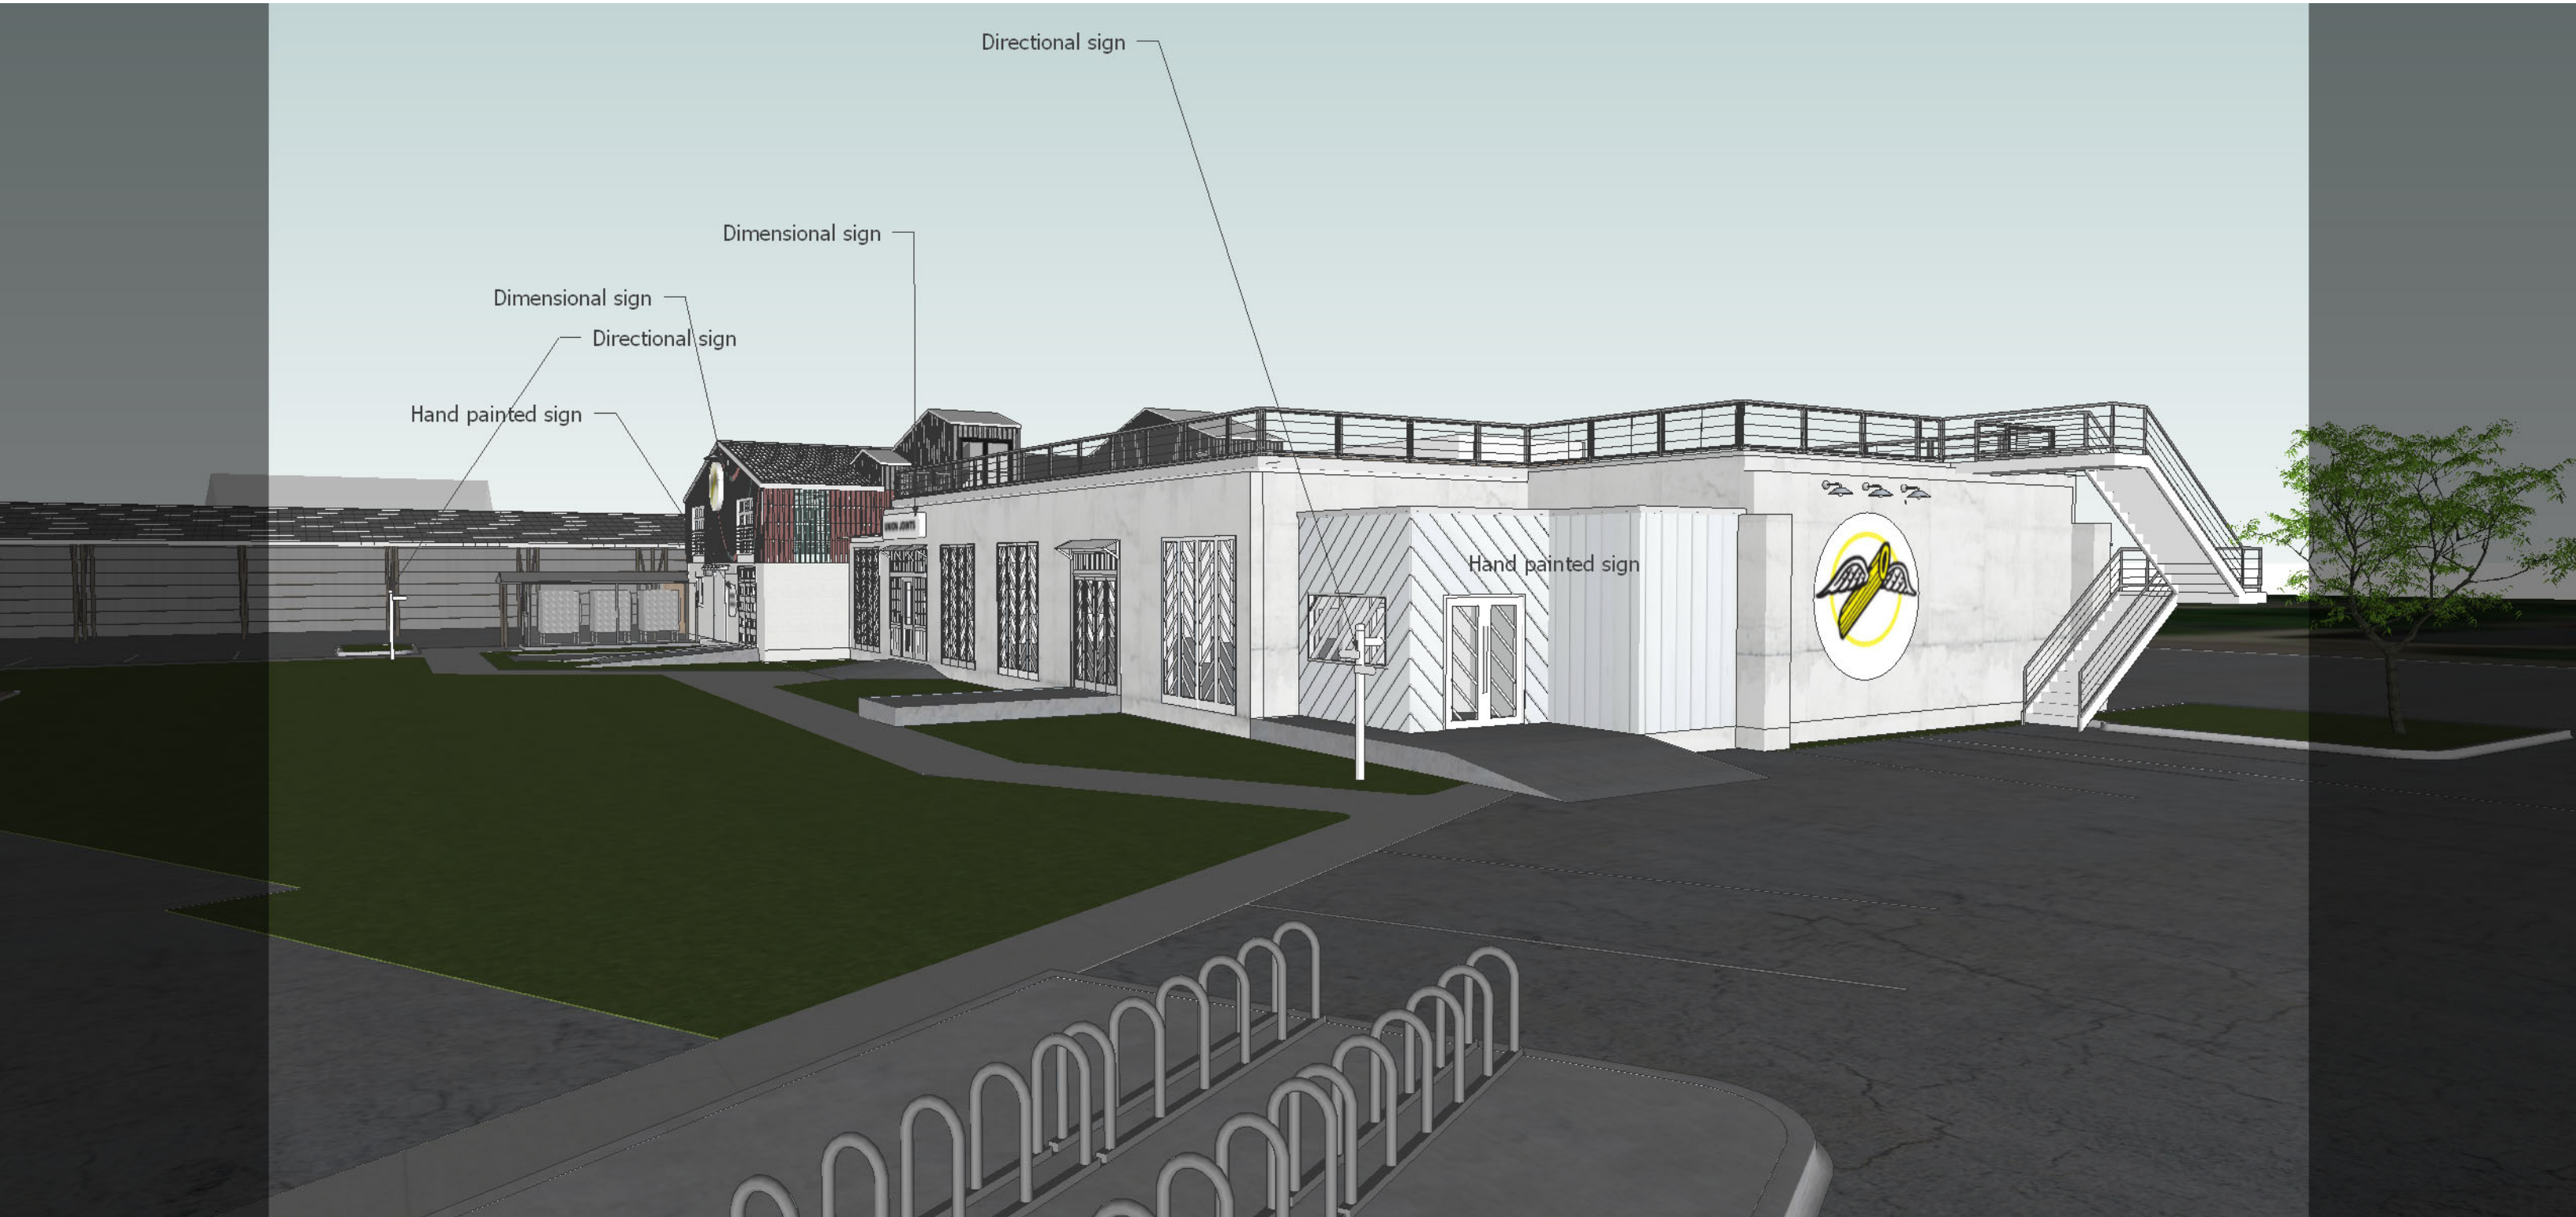

Directional sign

Dimensional sign


Dimensional sign

Directional sign

Hand painted sign


Hand painted sign



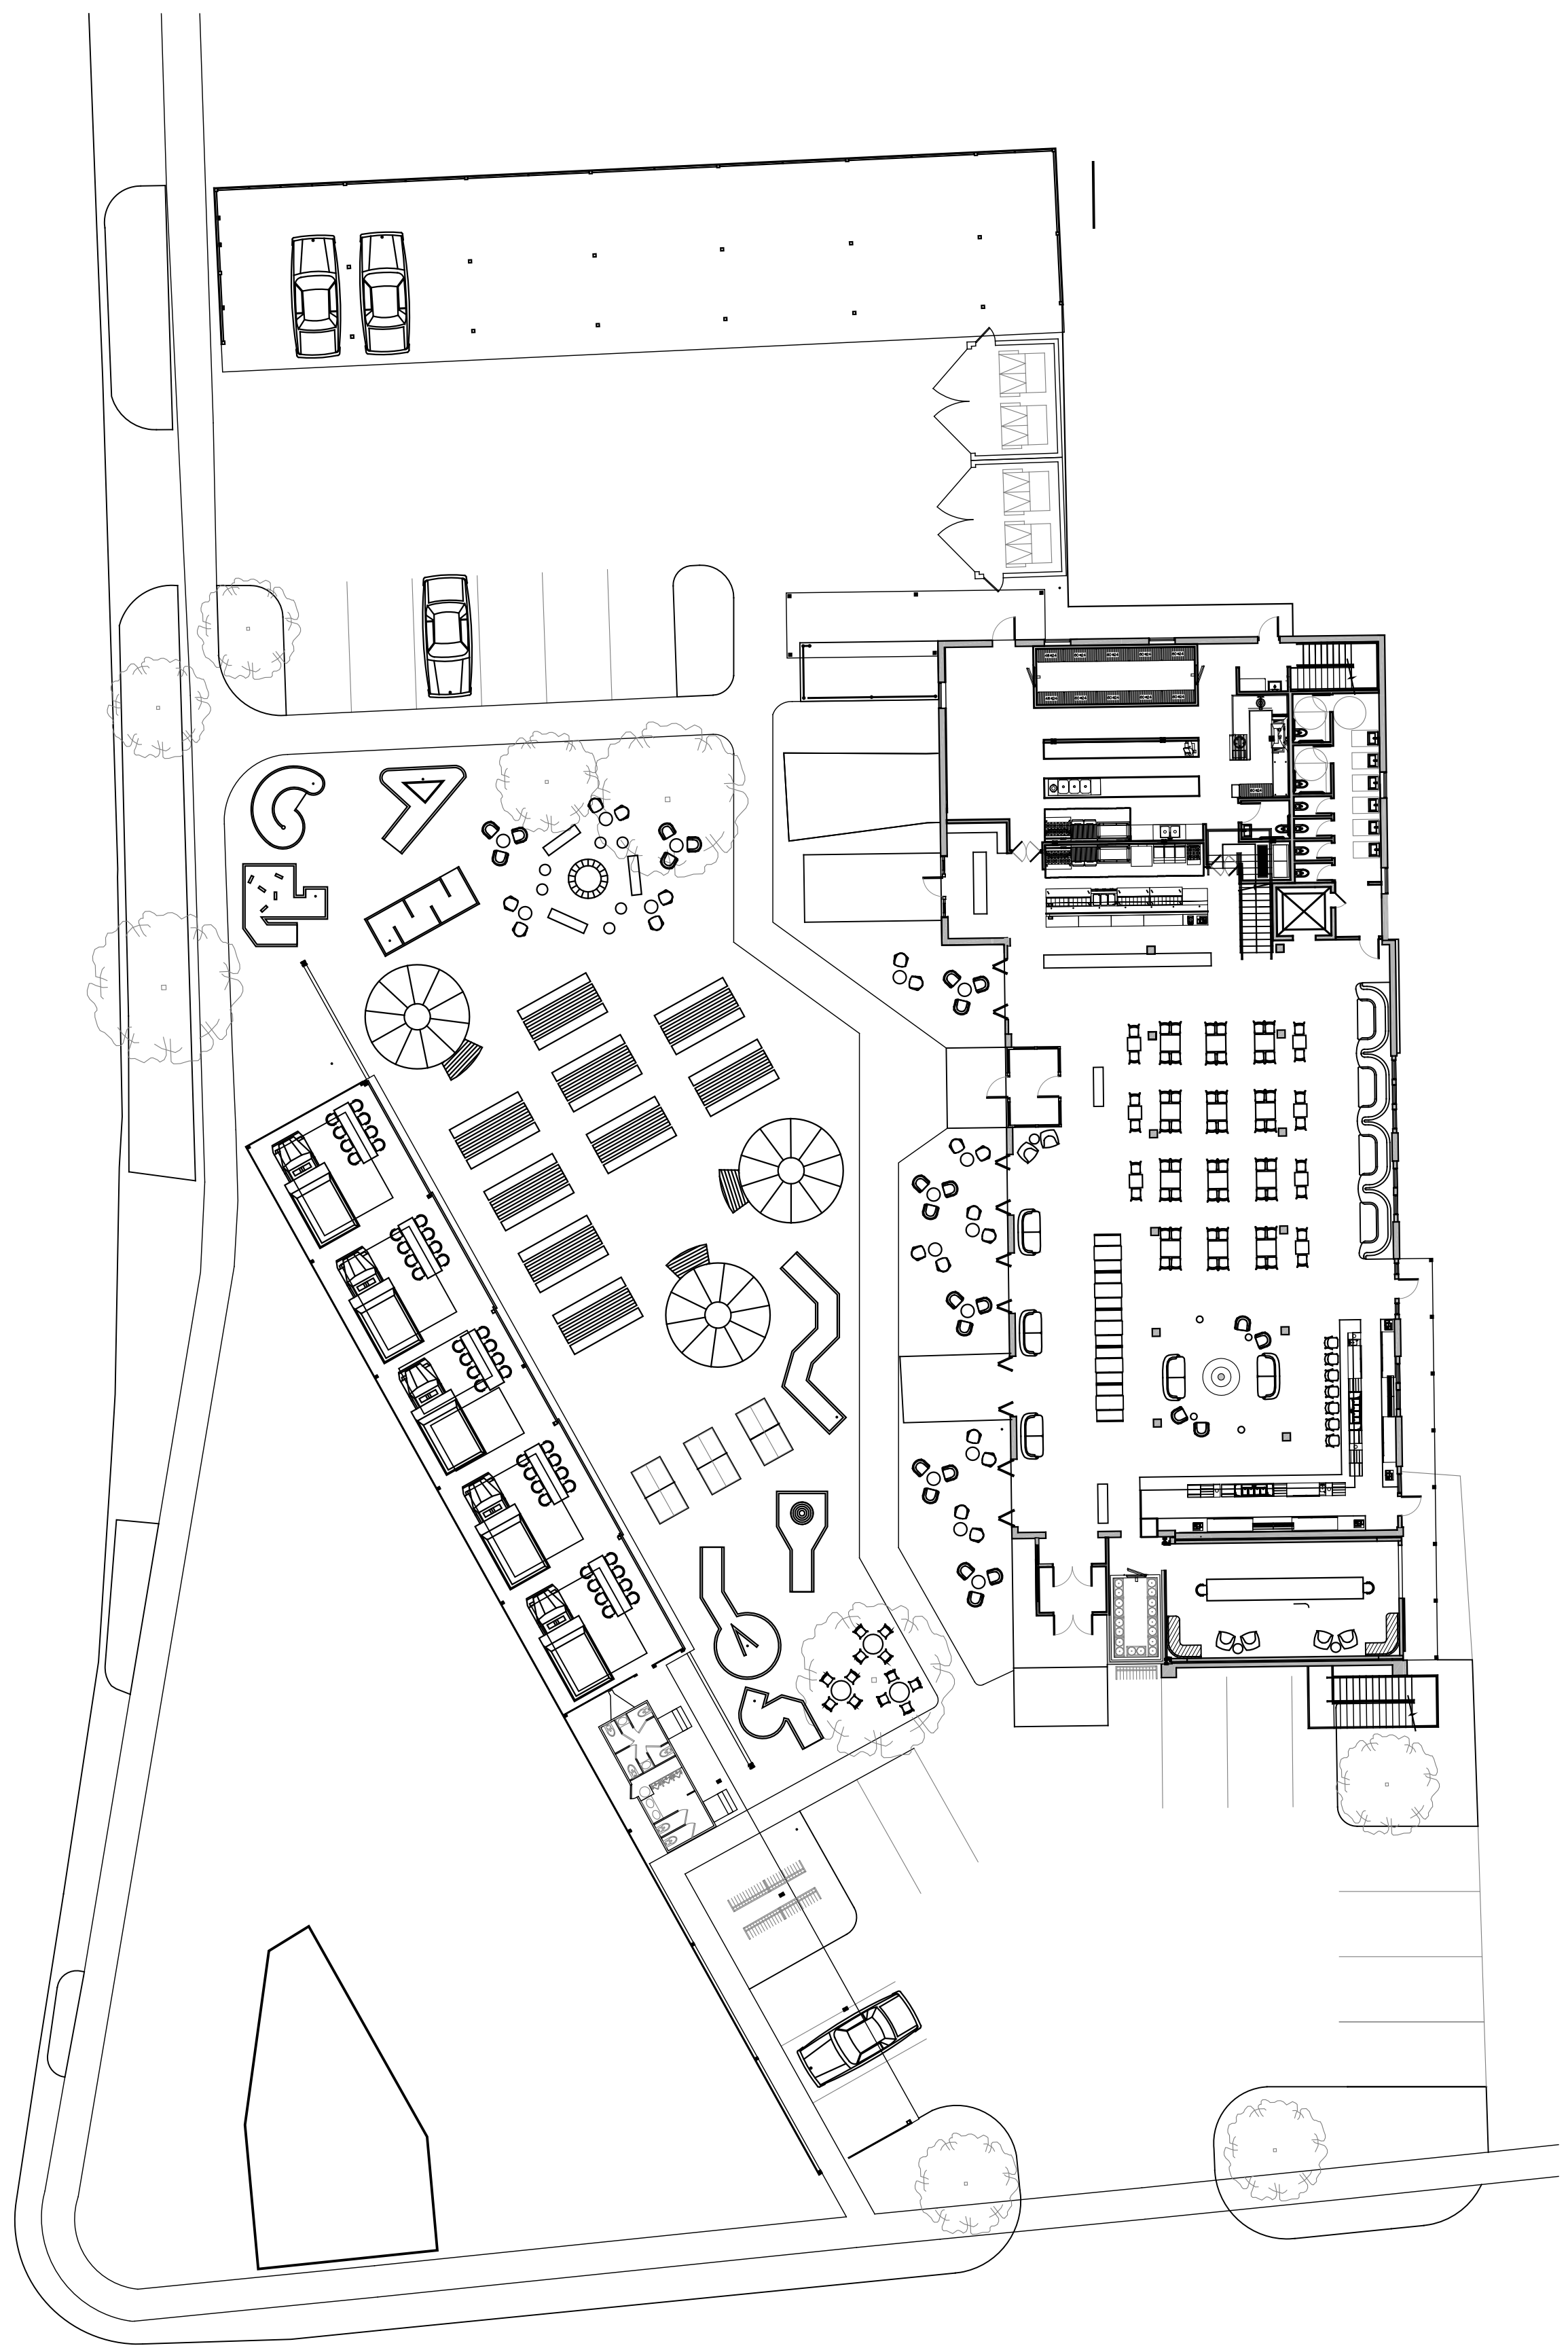

1 Site Plan
SCALE: 1" = 20'-0"

FORT FINGERLE
545 S. MAIN ST.
ANN ARBOR, MI

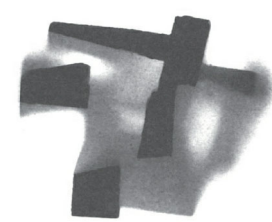

VON STADEN ARCHITECTS
504-A SOUTH WASHINGTON AVENUE
ROYAL OAK, MICHIGAN 48067
248-636-9933
WWW.VONSTADENARCHITECTS.COM

SCHEMATIC DESIGN
MAY 1, 2019



COPYRIGHT 2019 von Staden Architects