



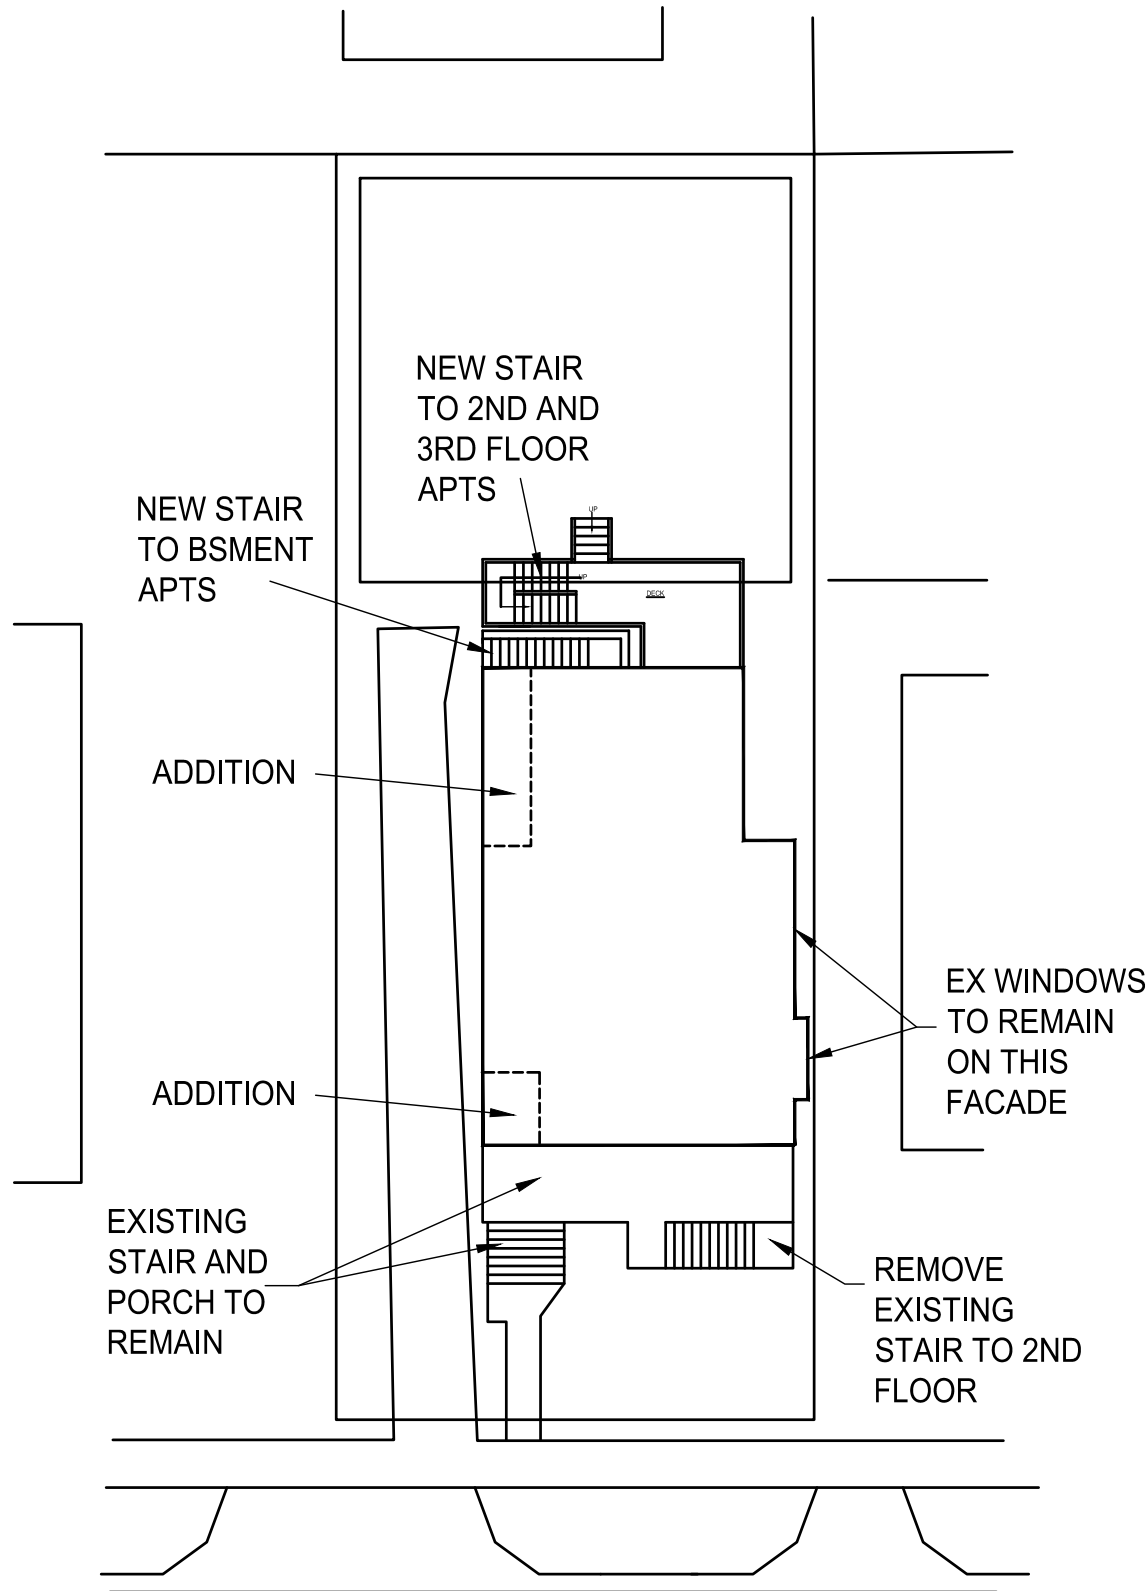


 James Dudzinski ARCHITECT 12306 Volpe Sterling Heights, MI. PH. (586) 864-6930	PROJECT TITLE: ZBA	PROJECT LOCATION: 1033 PACKARD ANN ARBOR, MI	SHEET TITLE: NEW AND EXISTING SITE PLAN	MARK:	DATE:	ISSUED FOR:	MARK:	DATE:	ISSUED FOR:	SHEET SIZE 18 X 24	SHEET NO: 1 OF 16
					7/19/24	DRAWN					

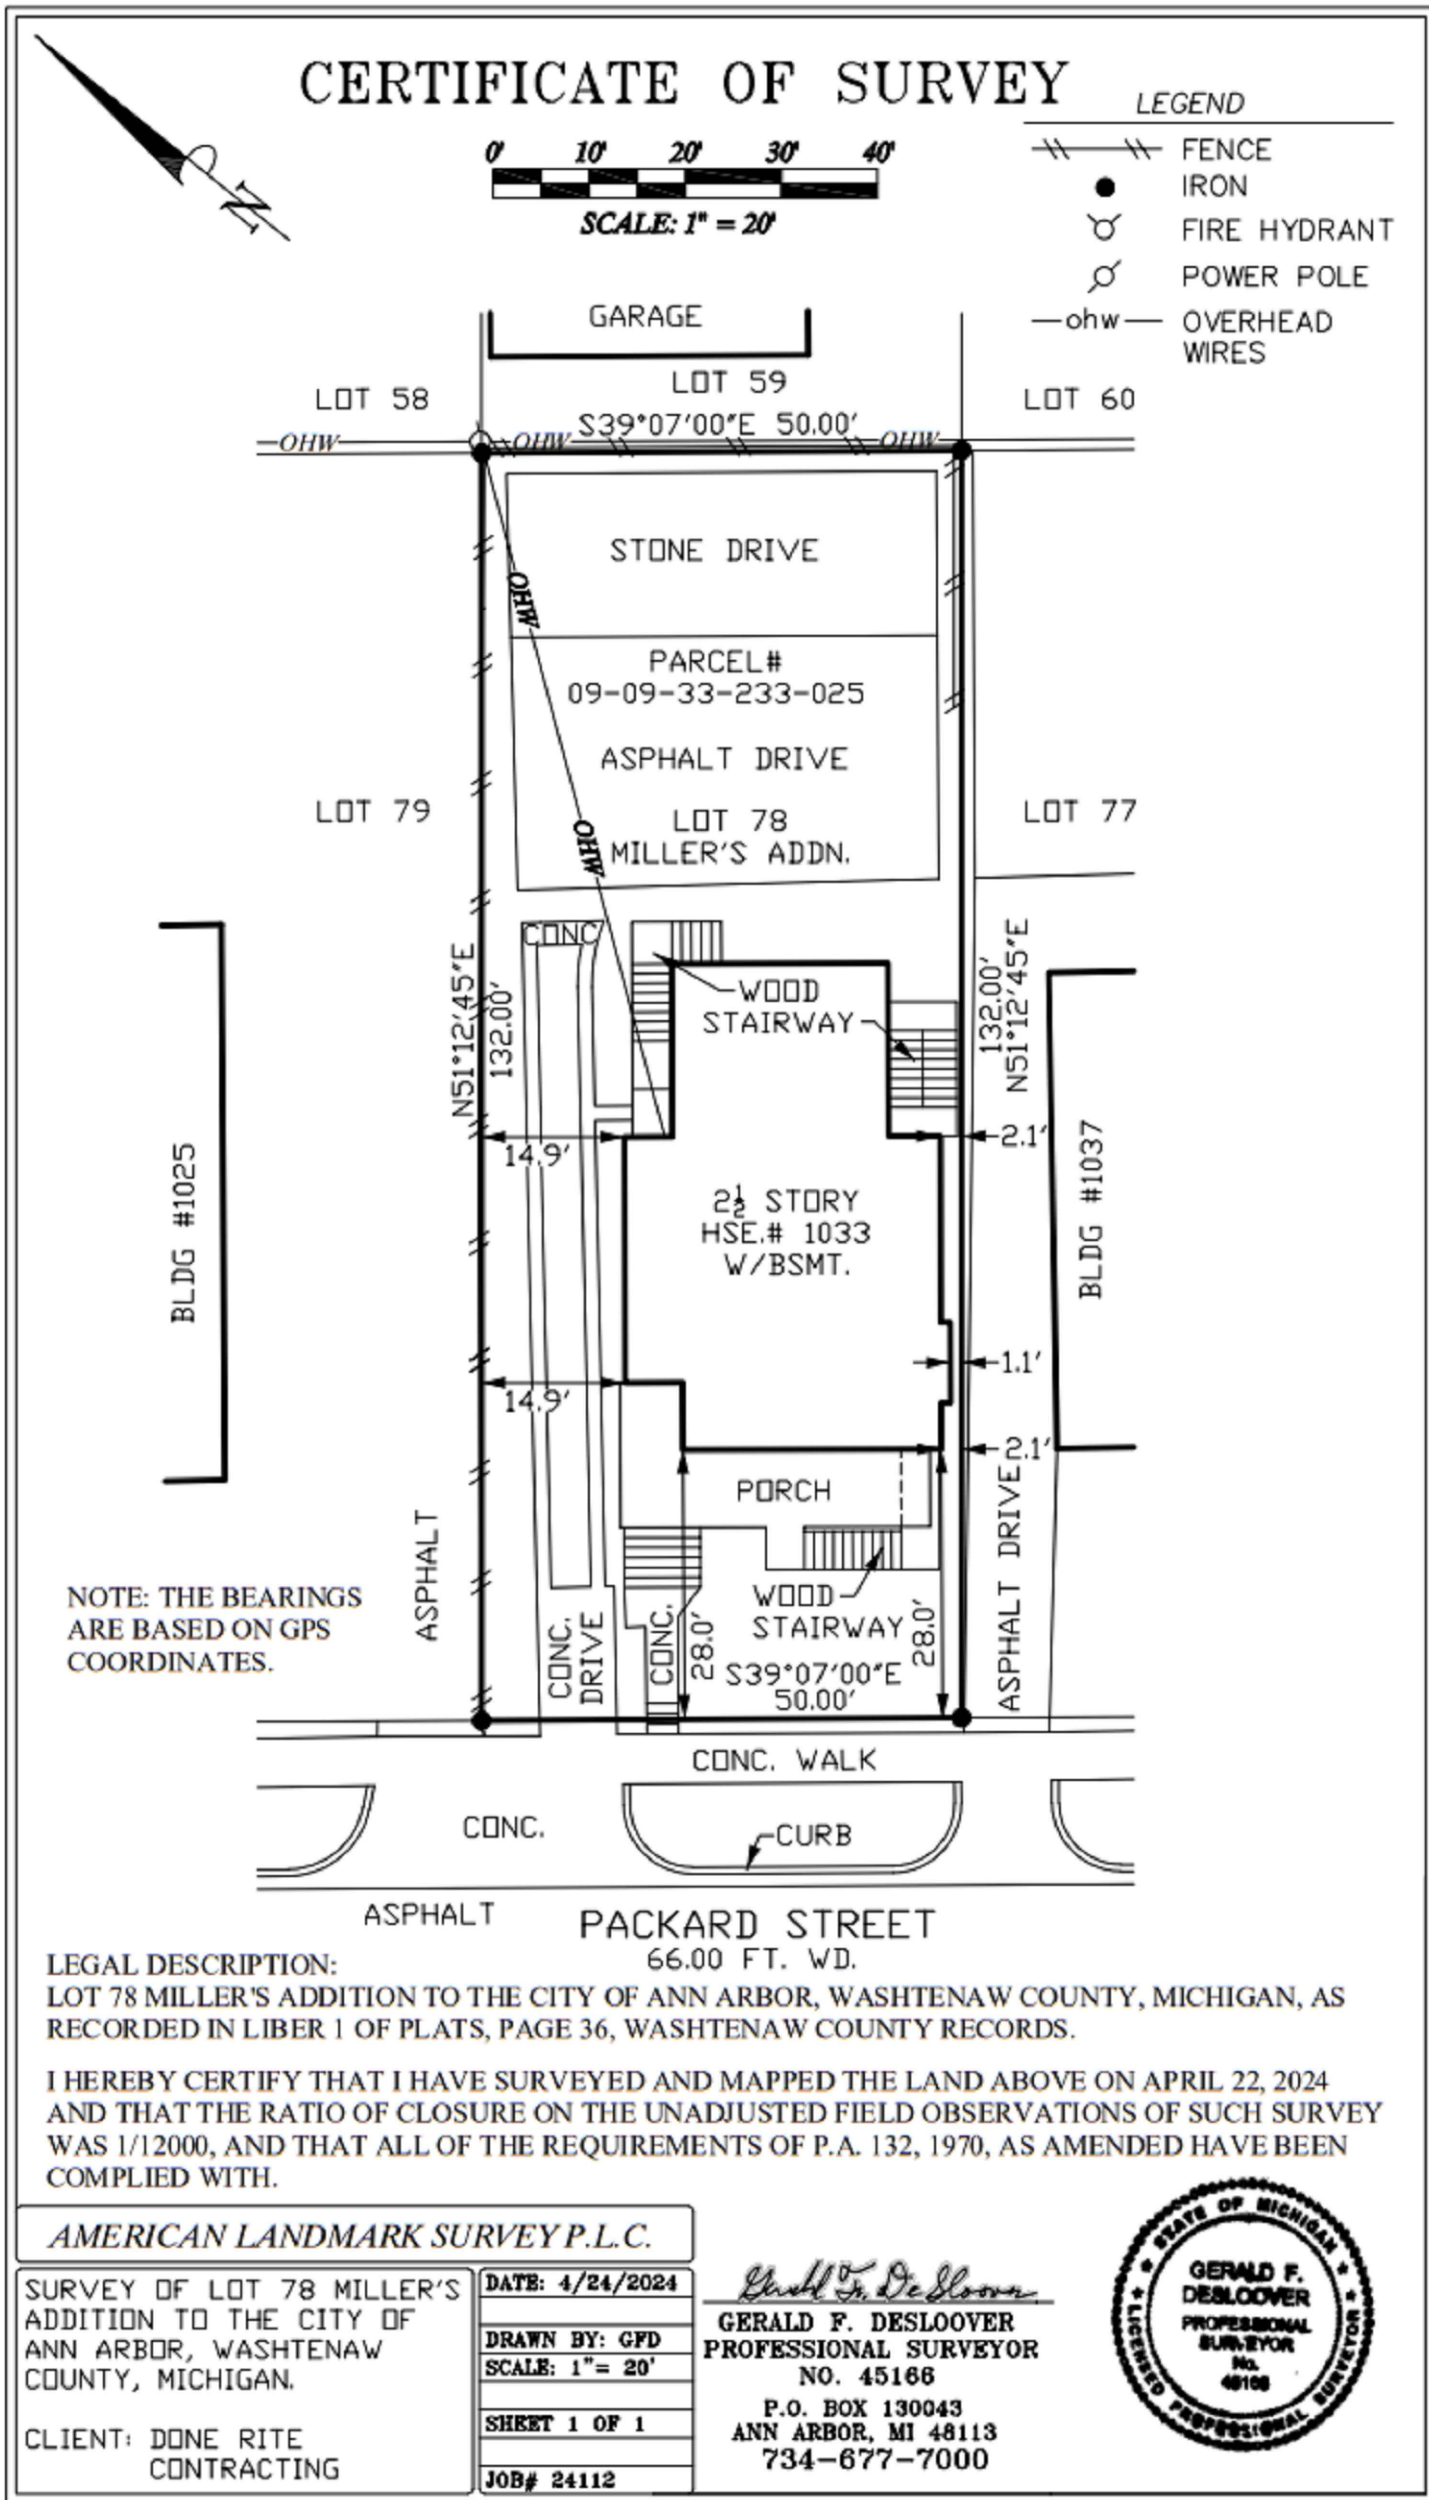


 


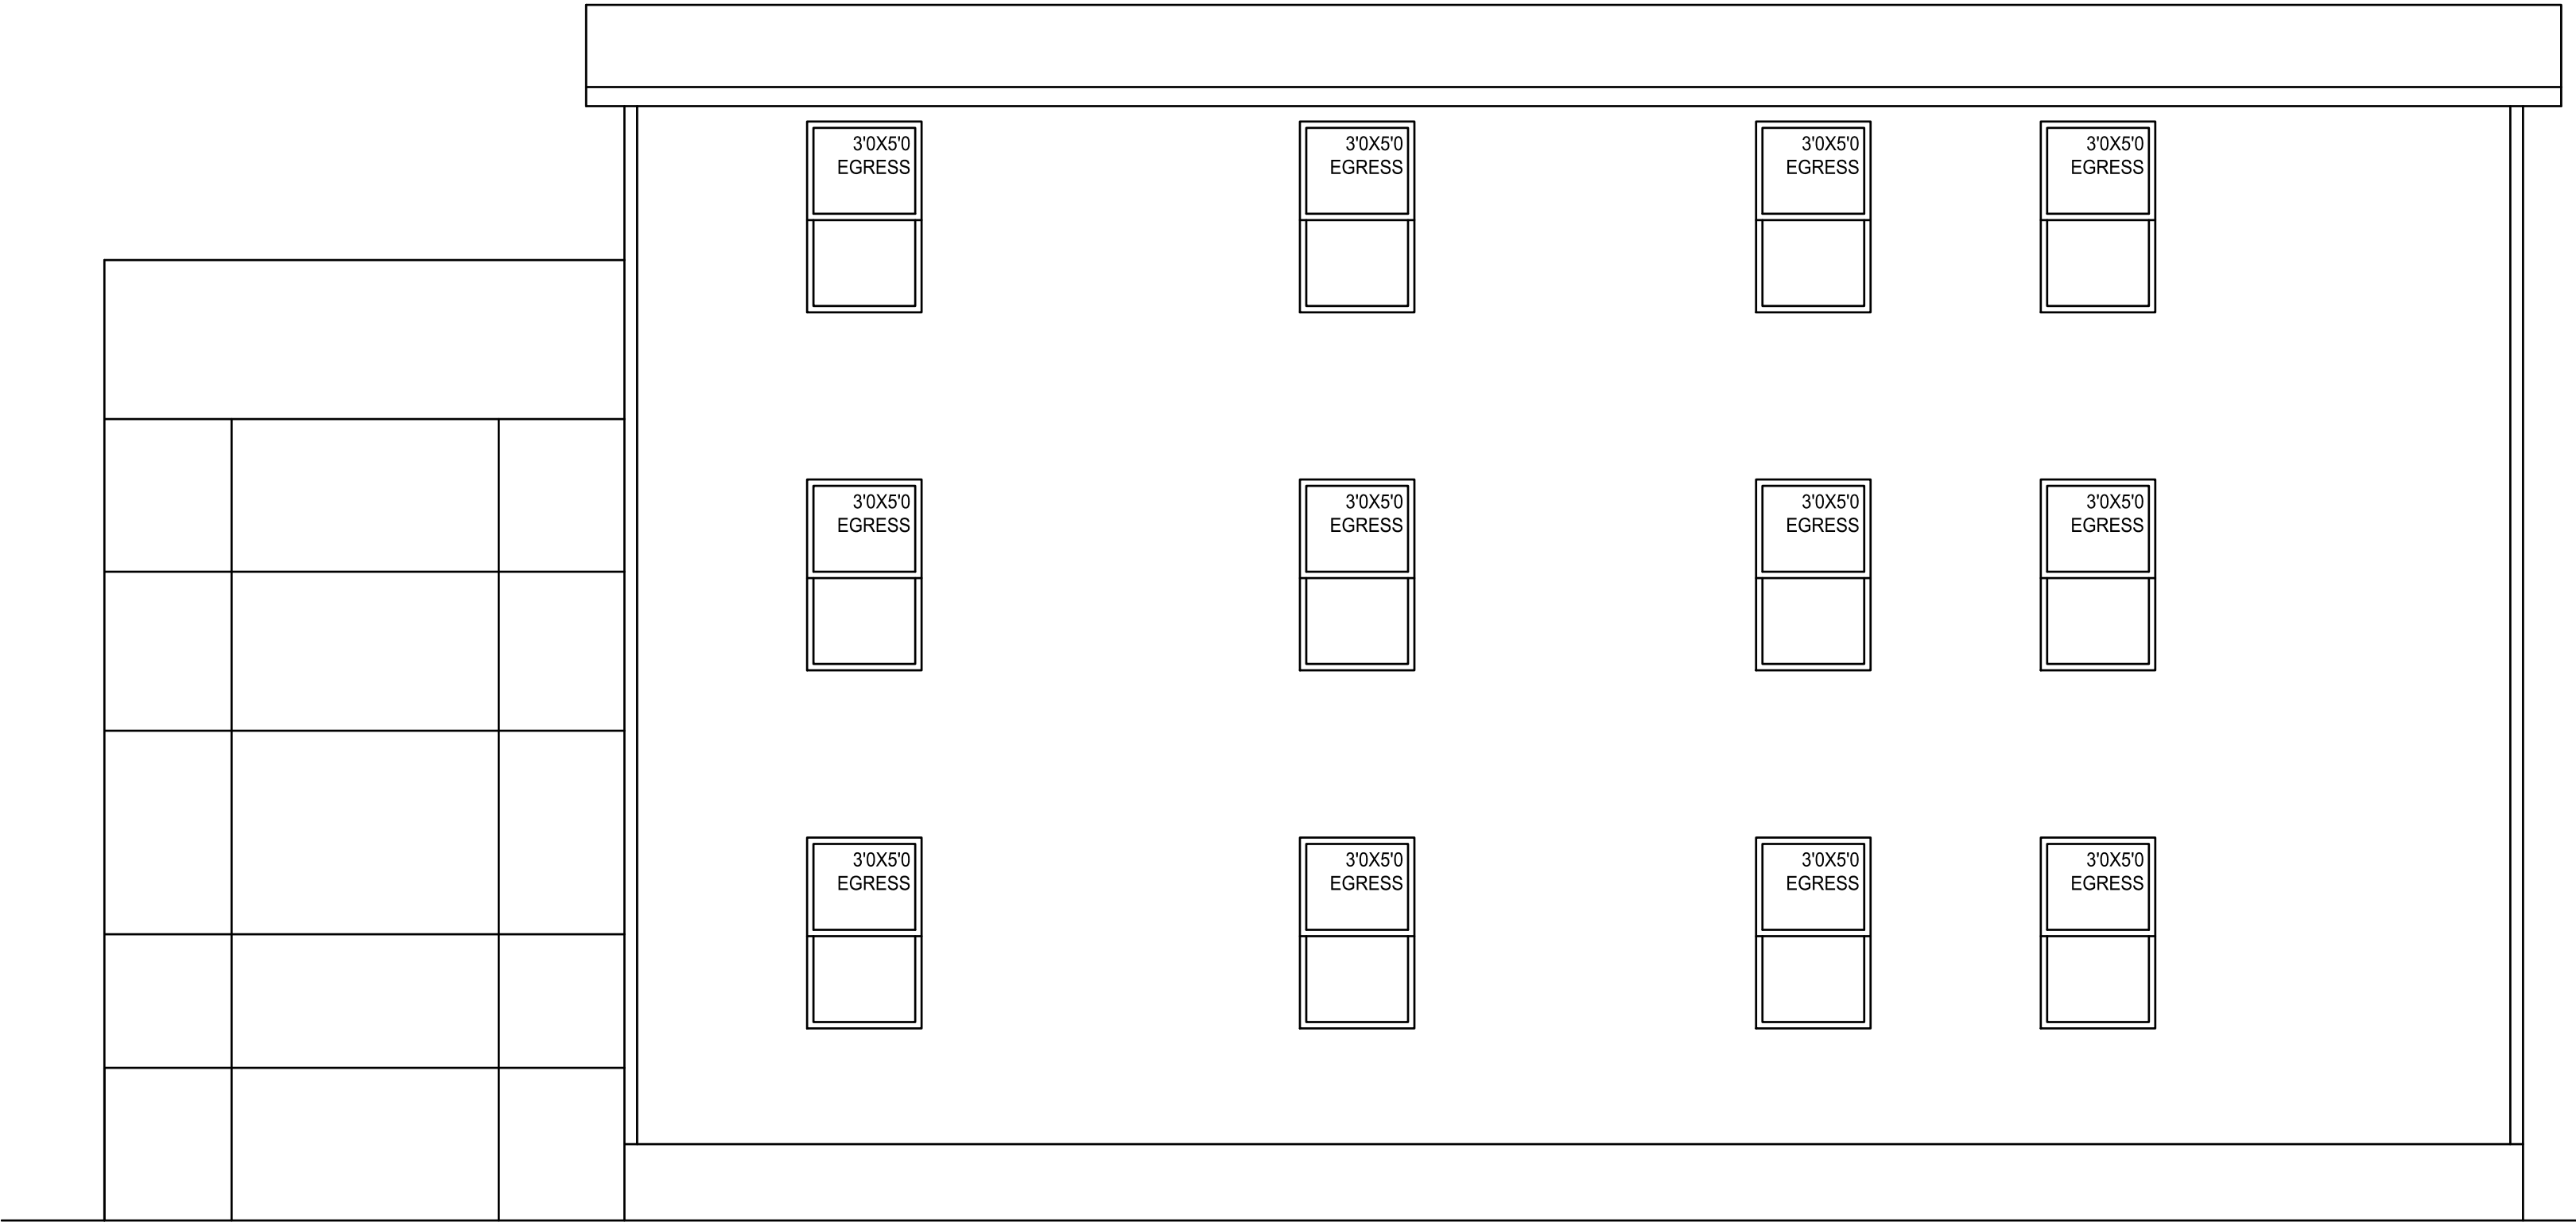


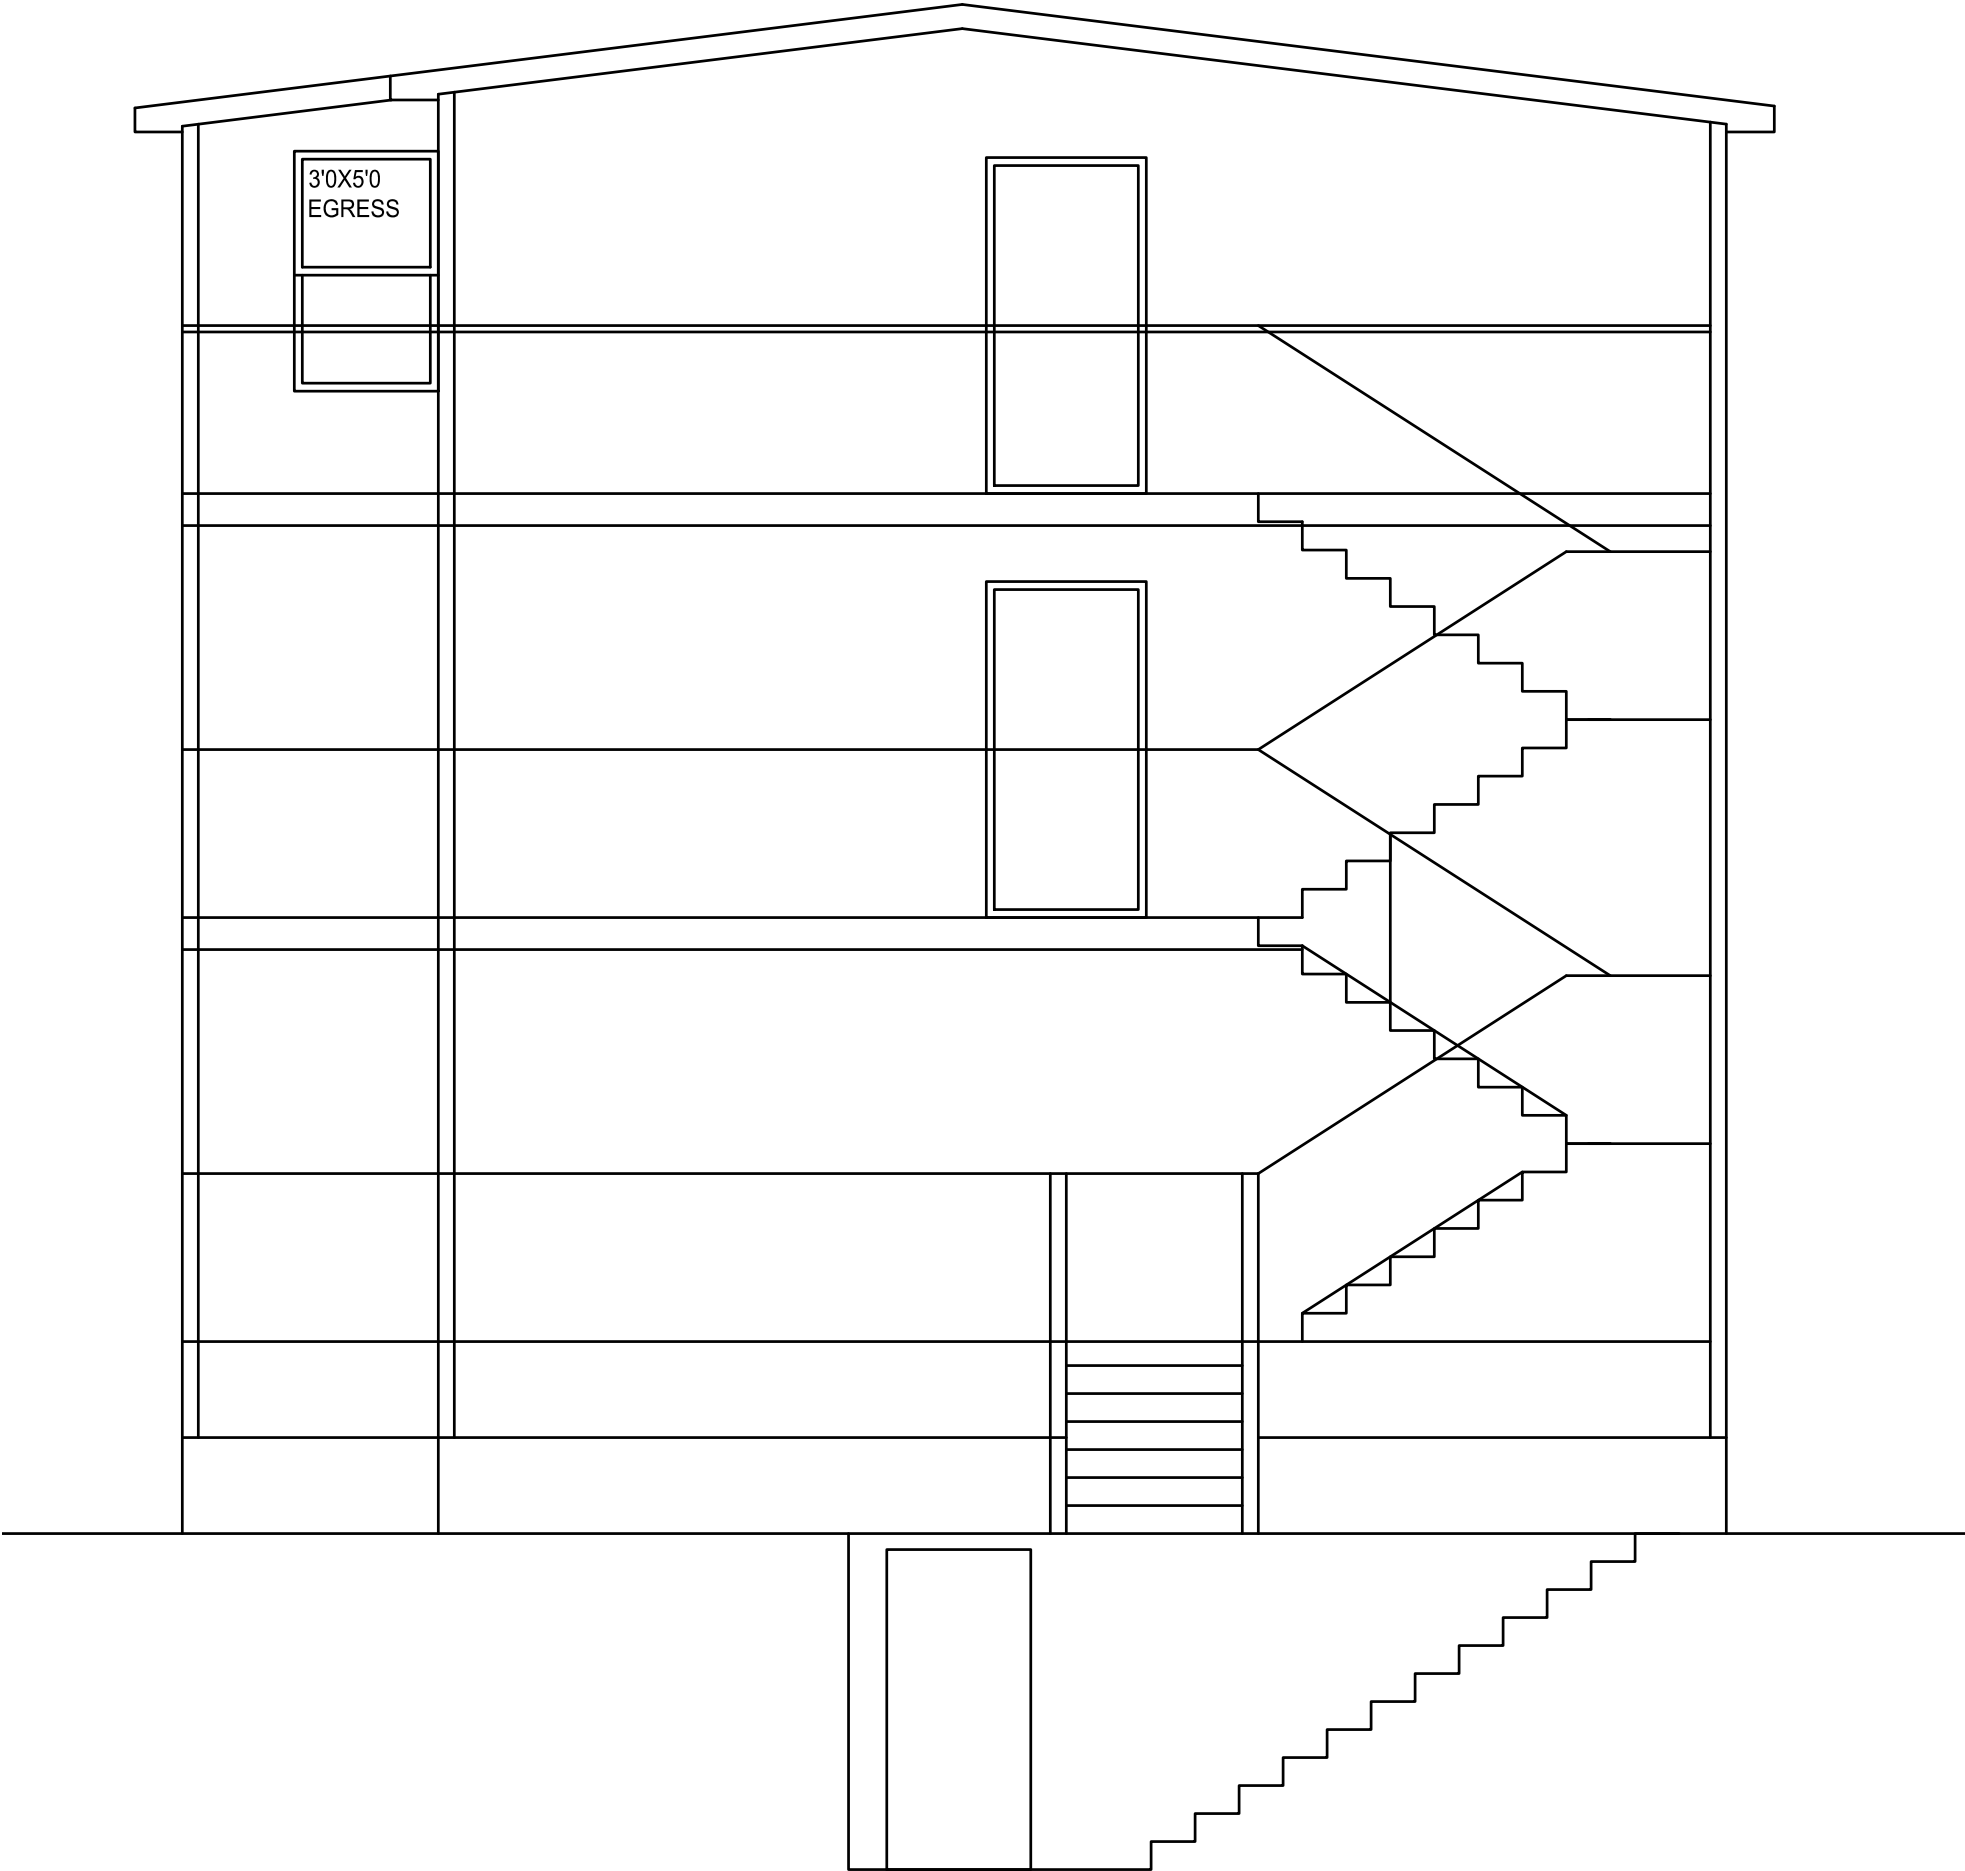




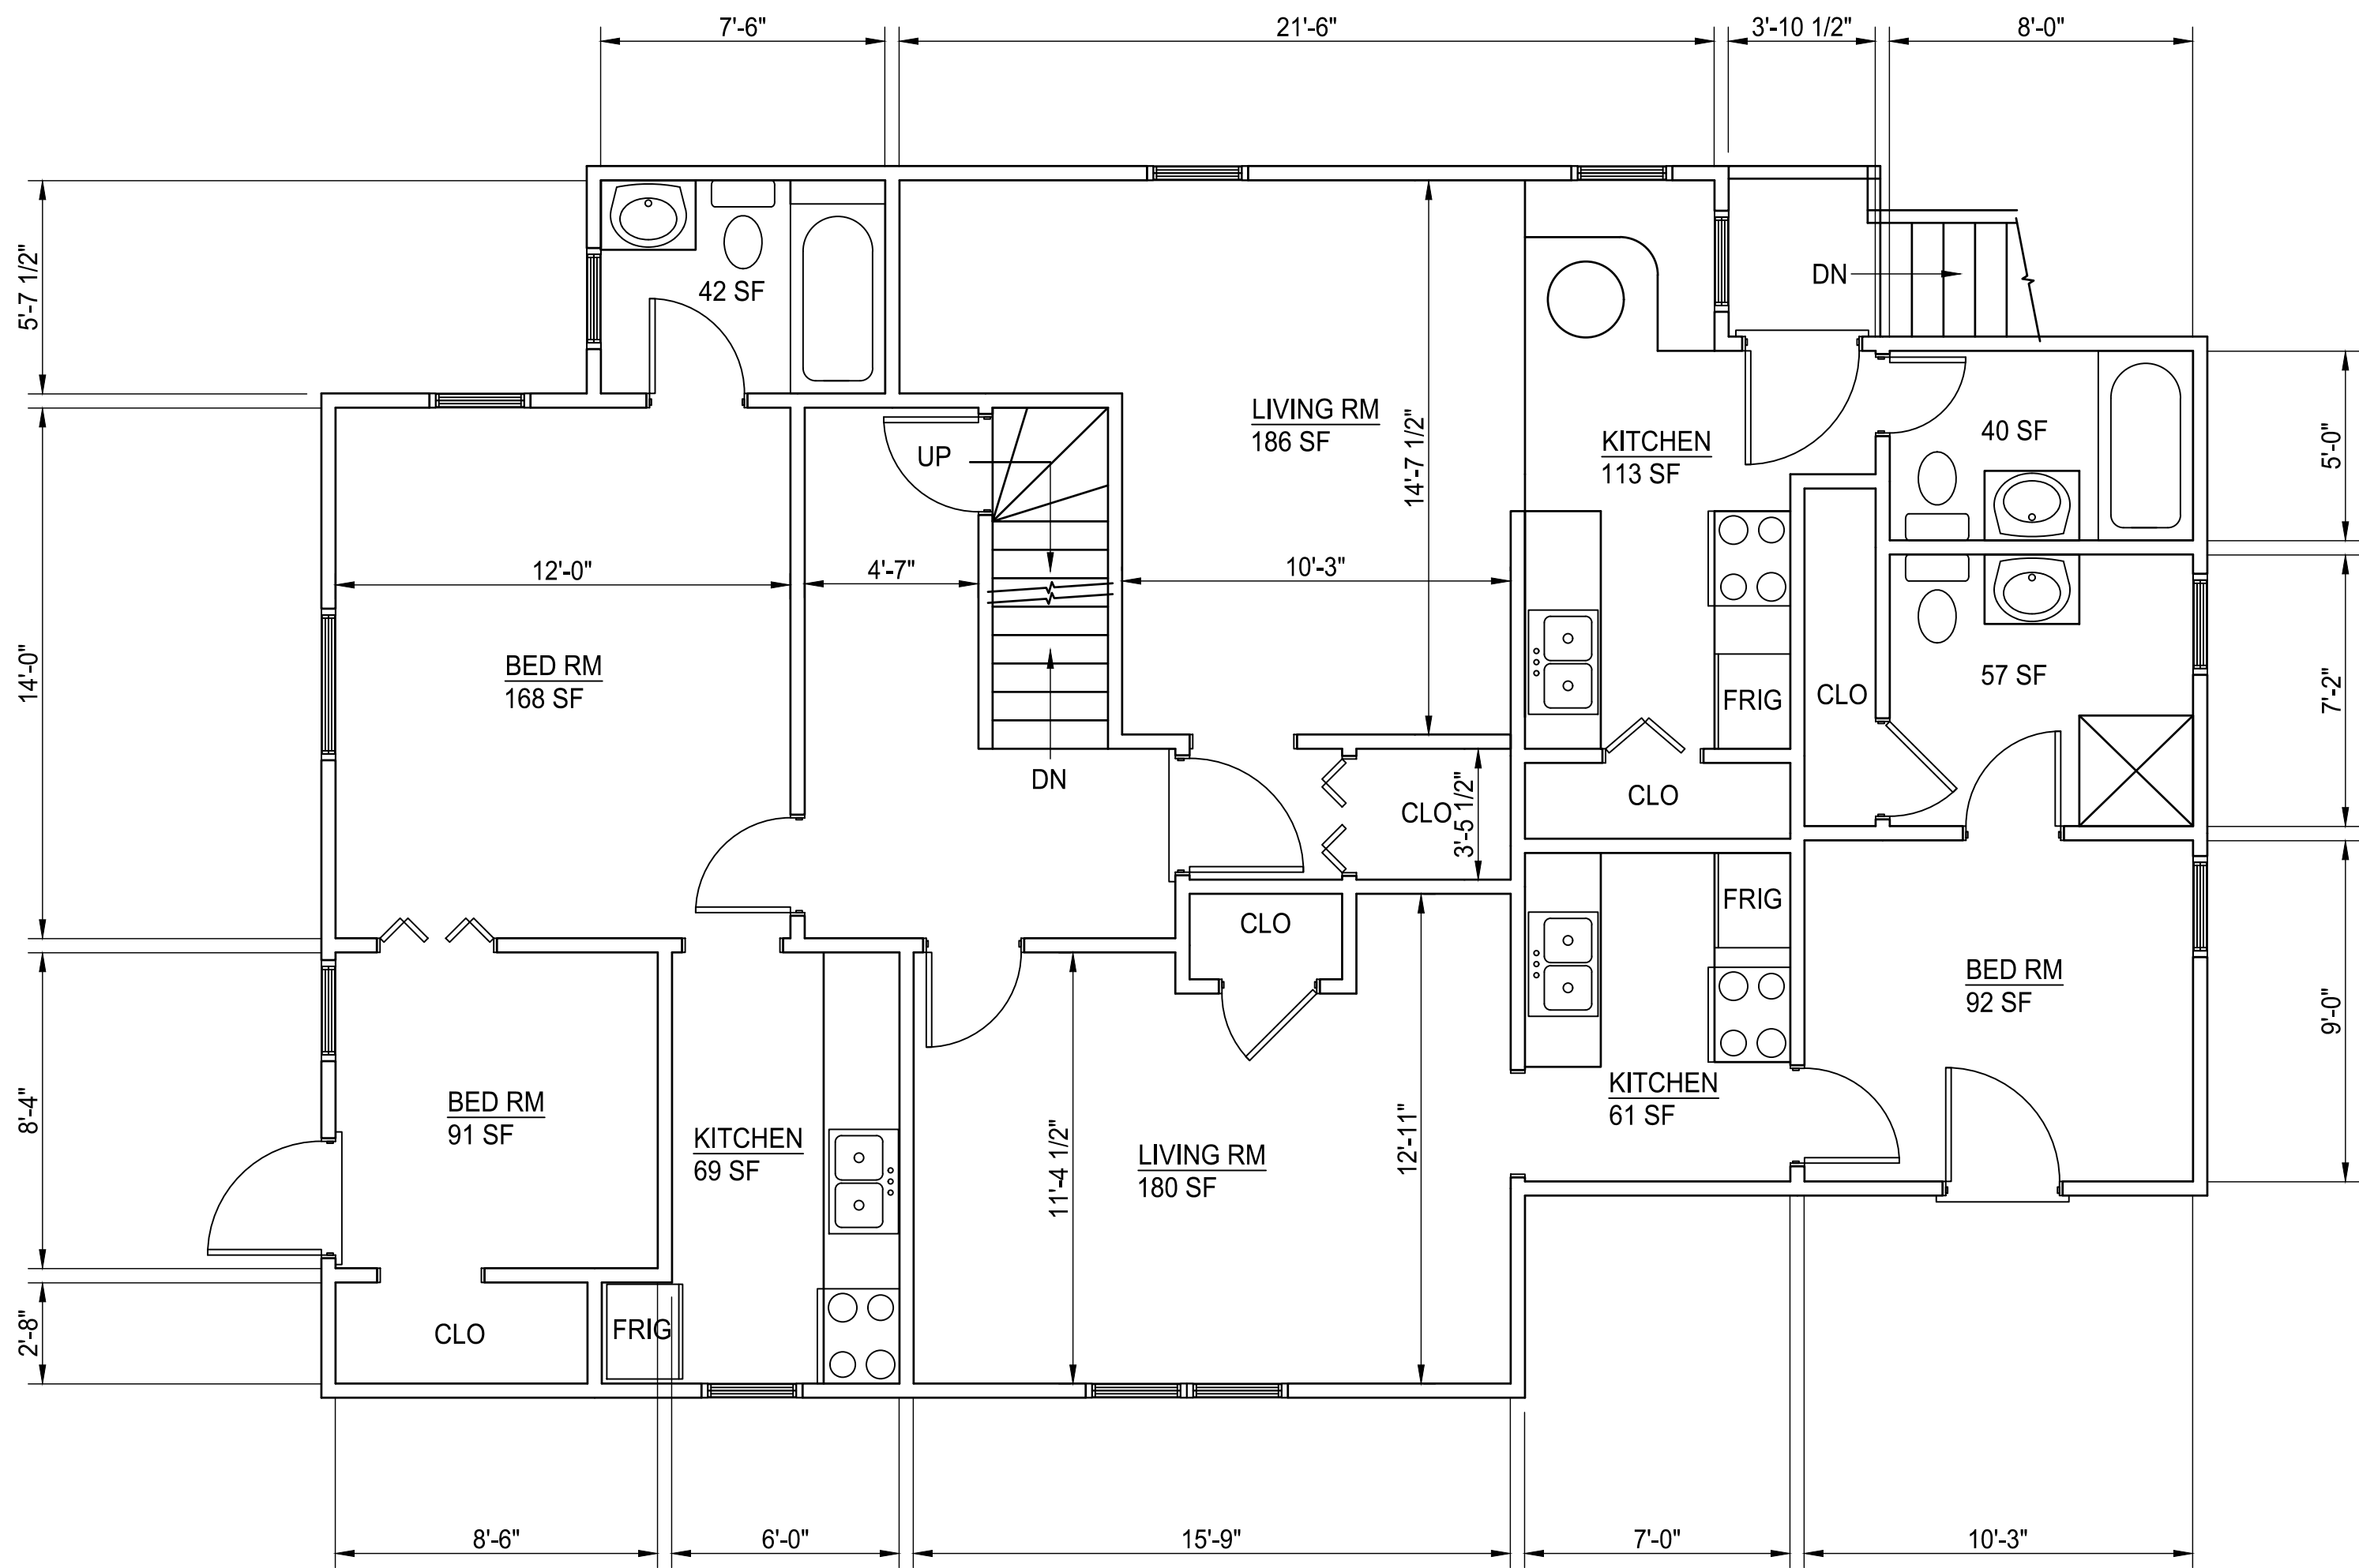

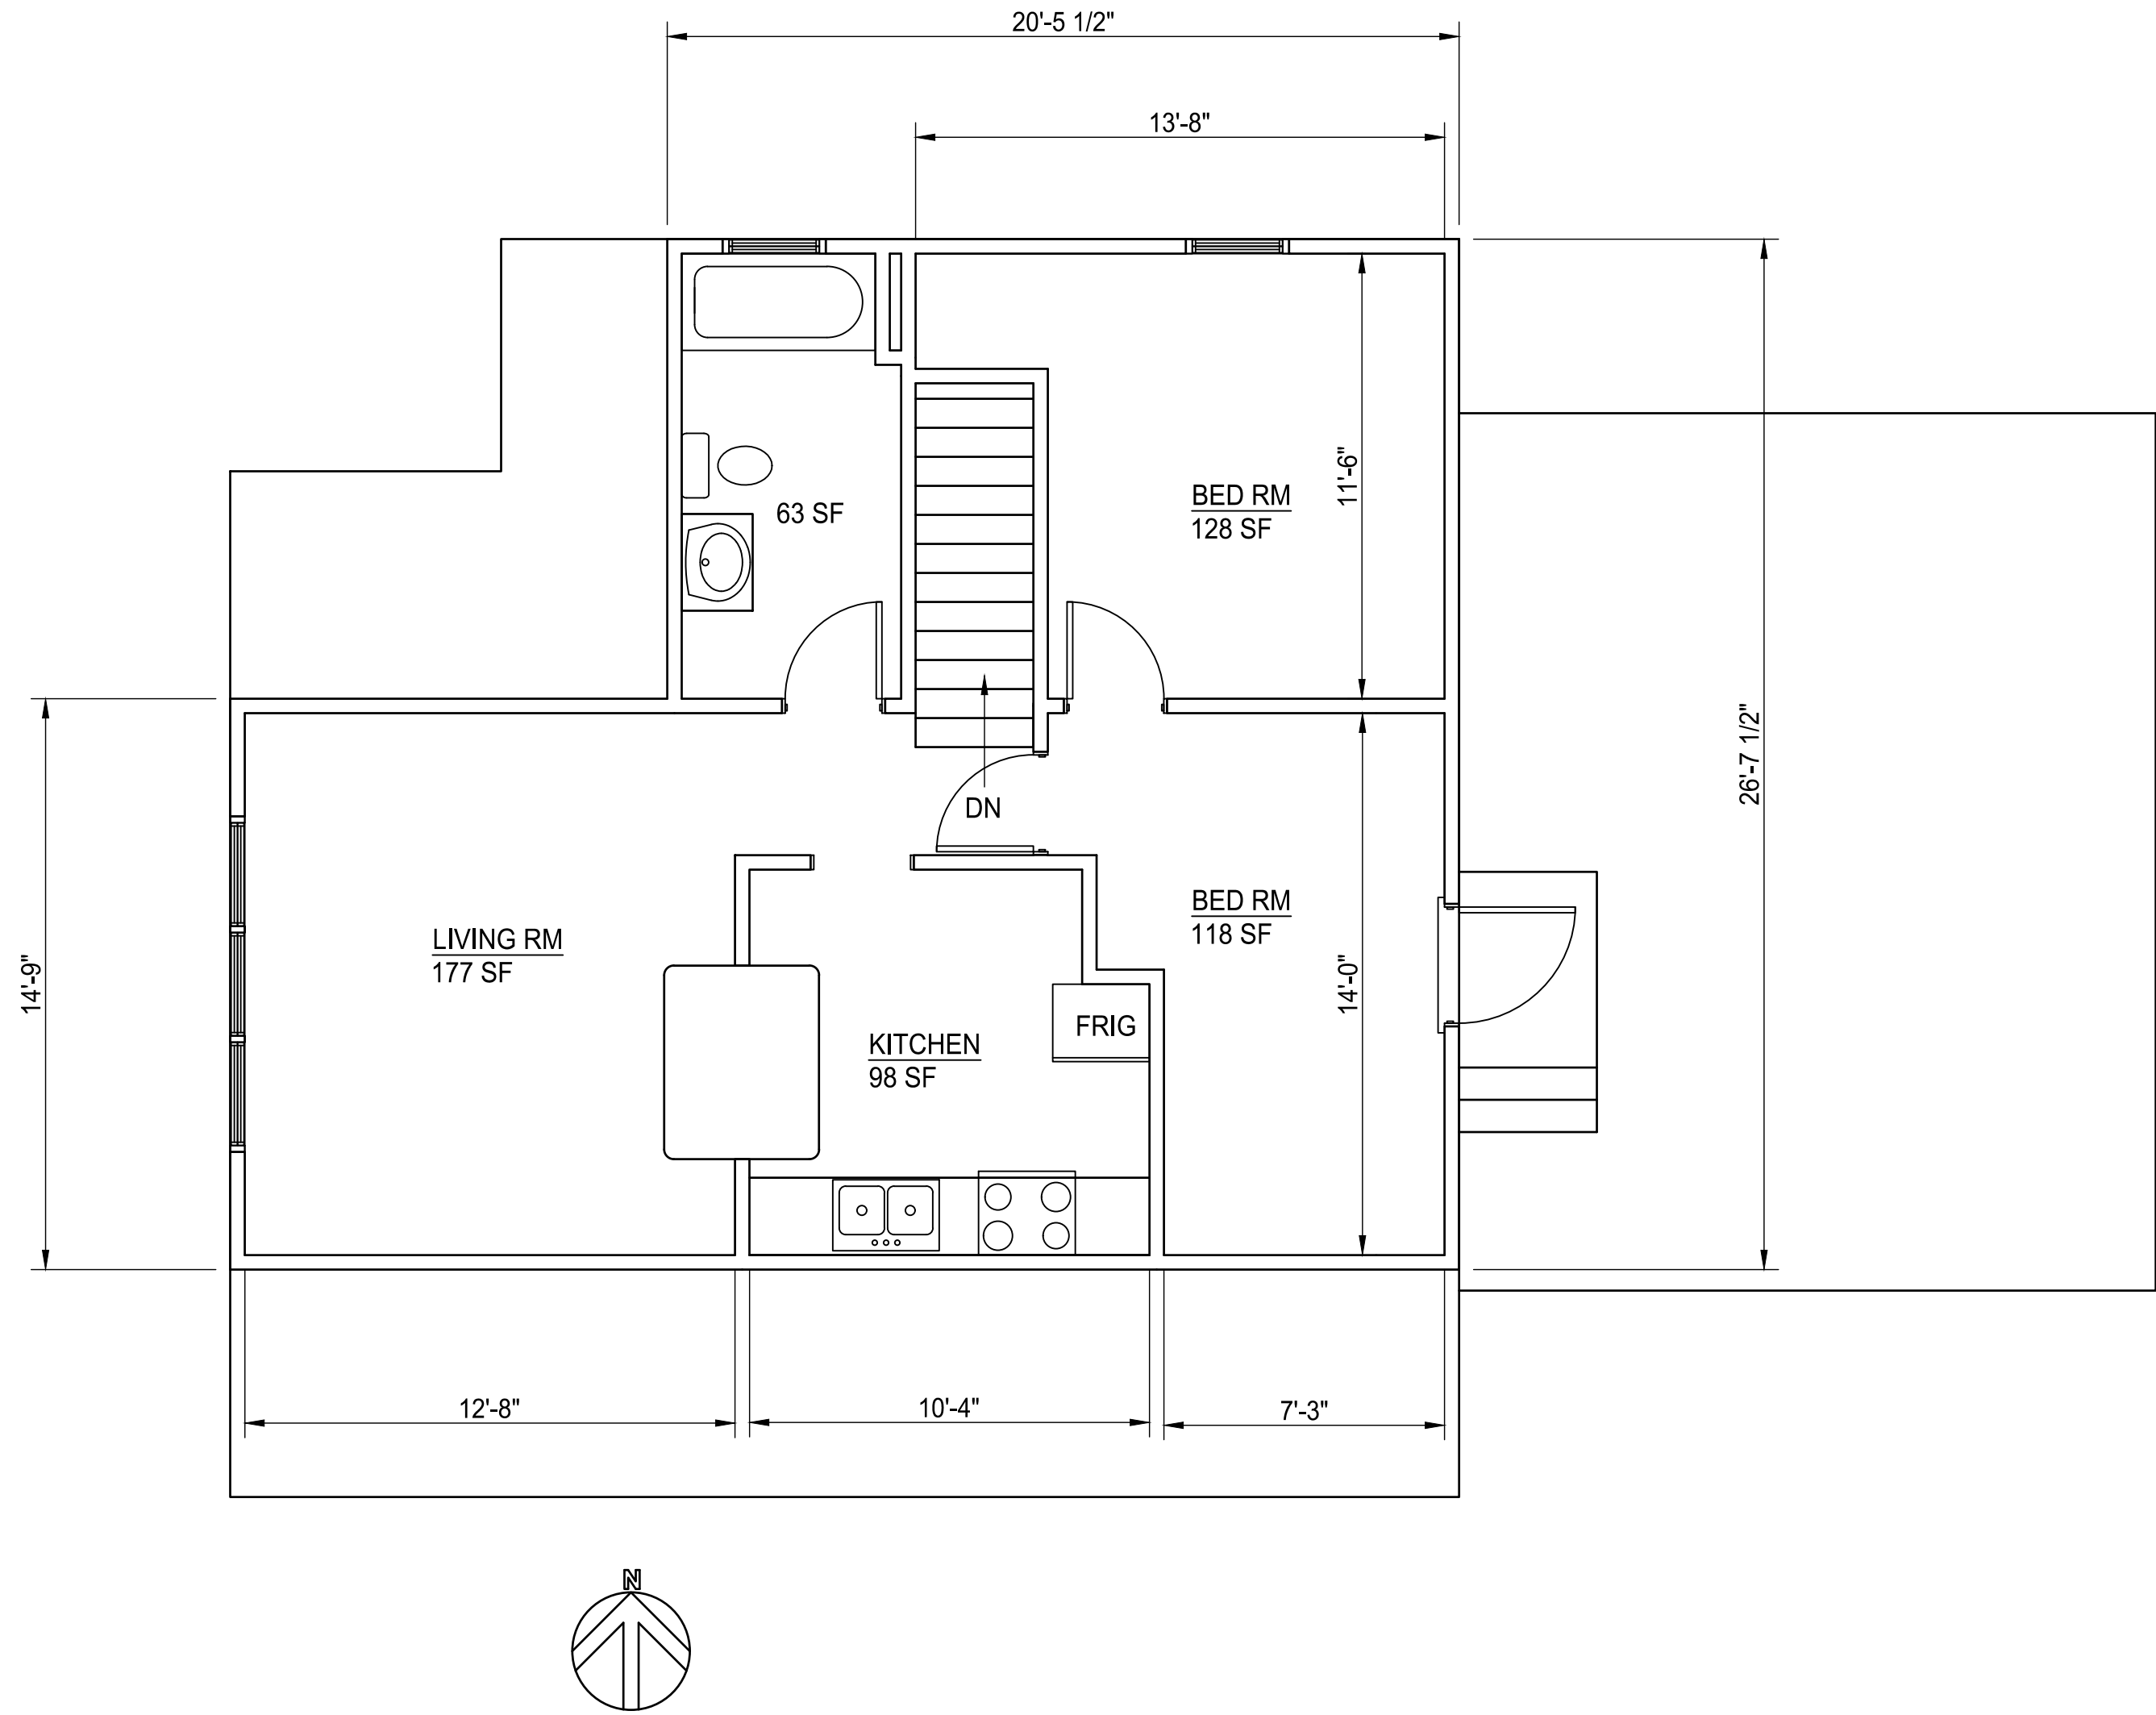

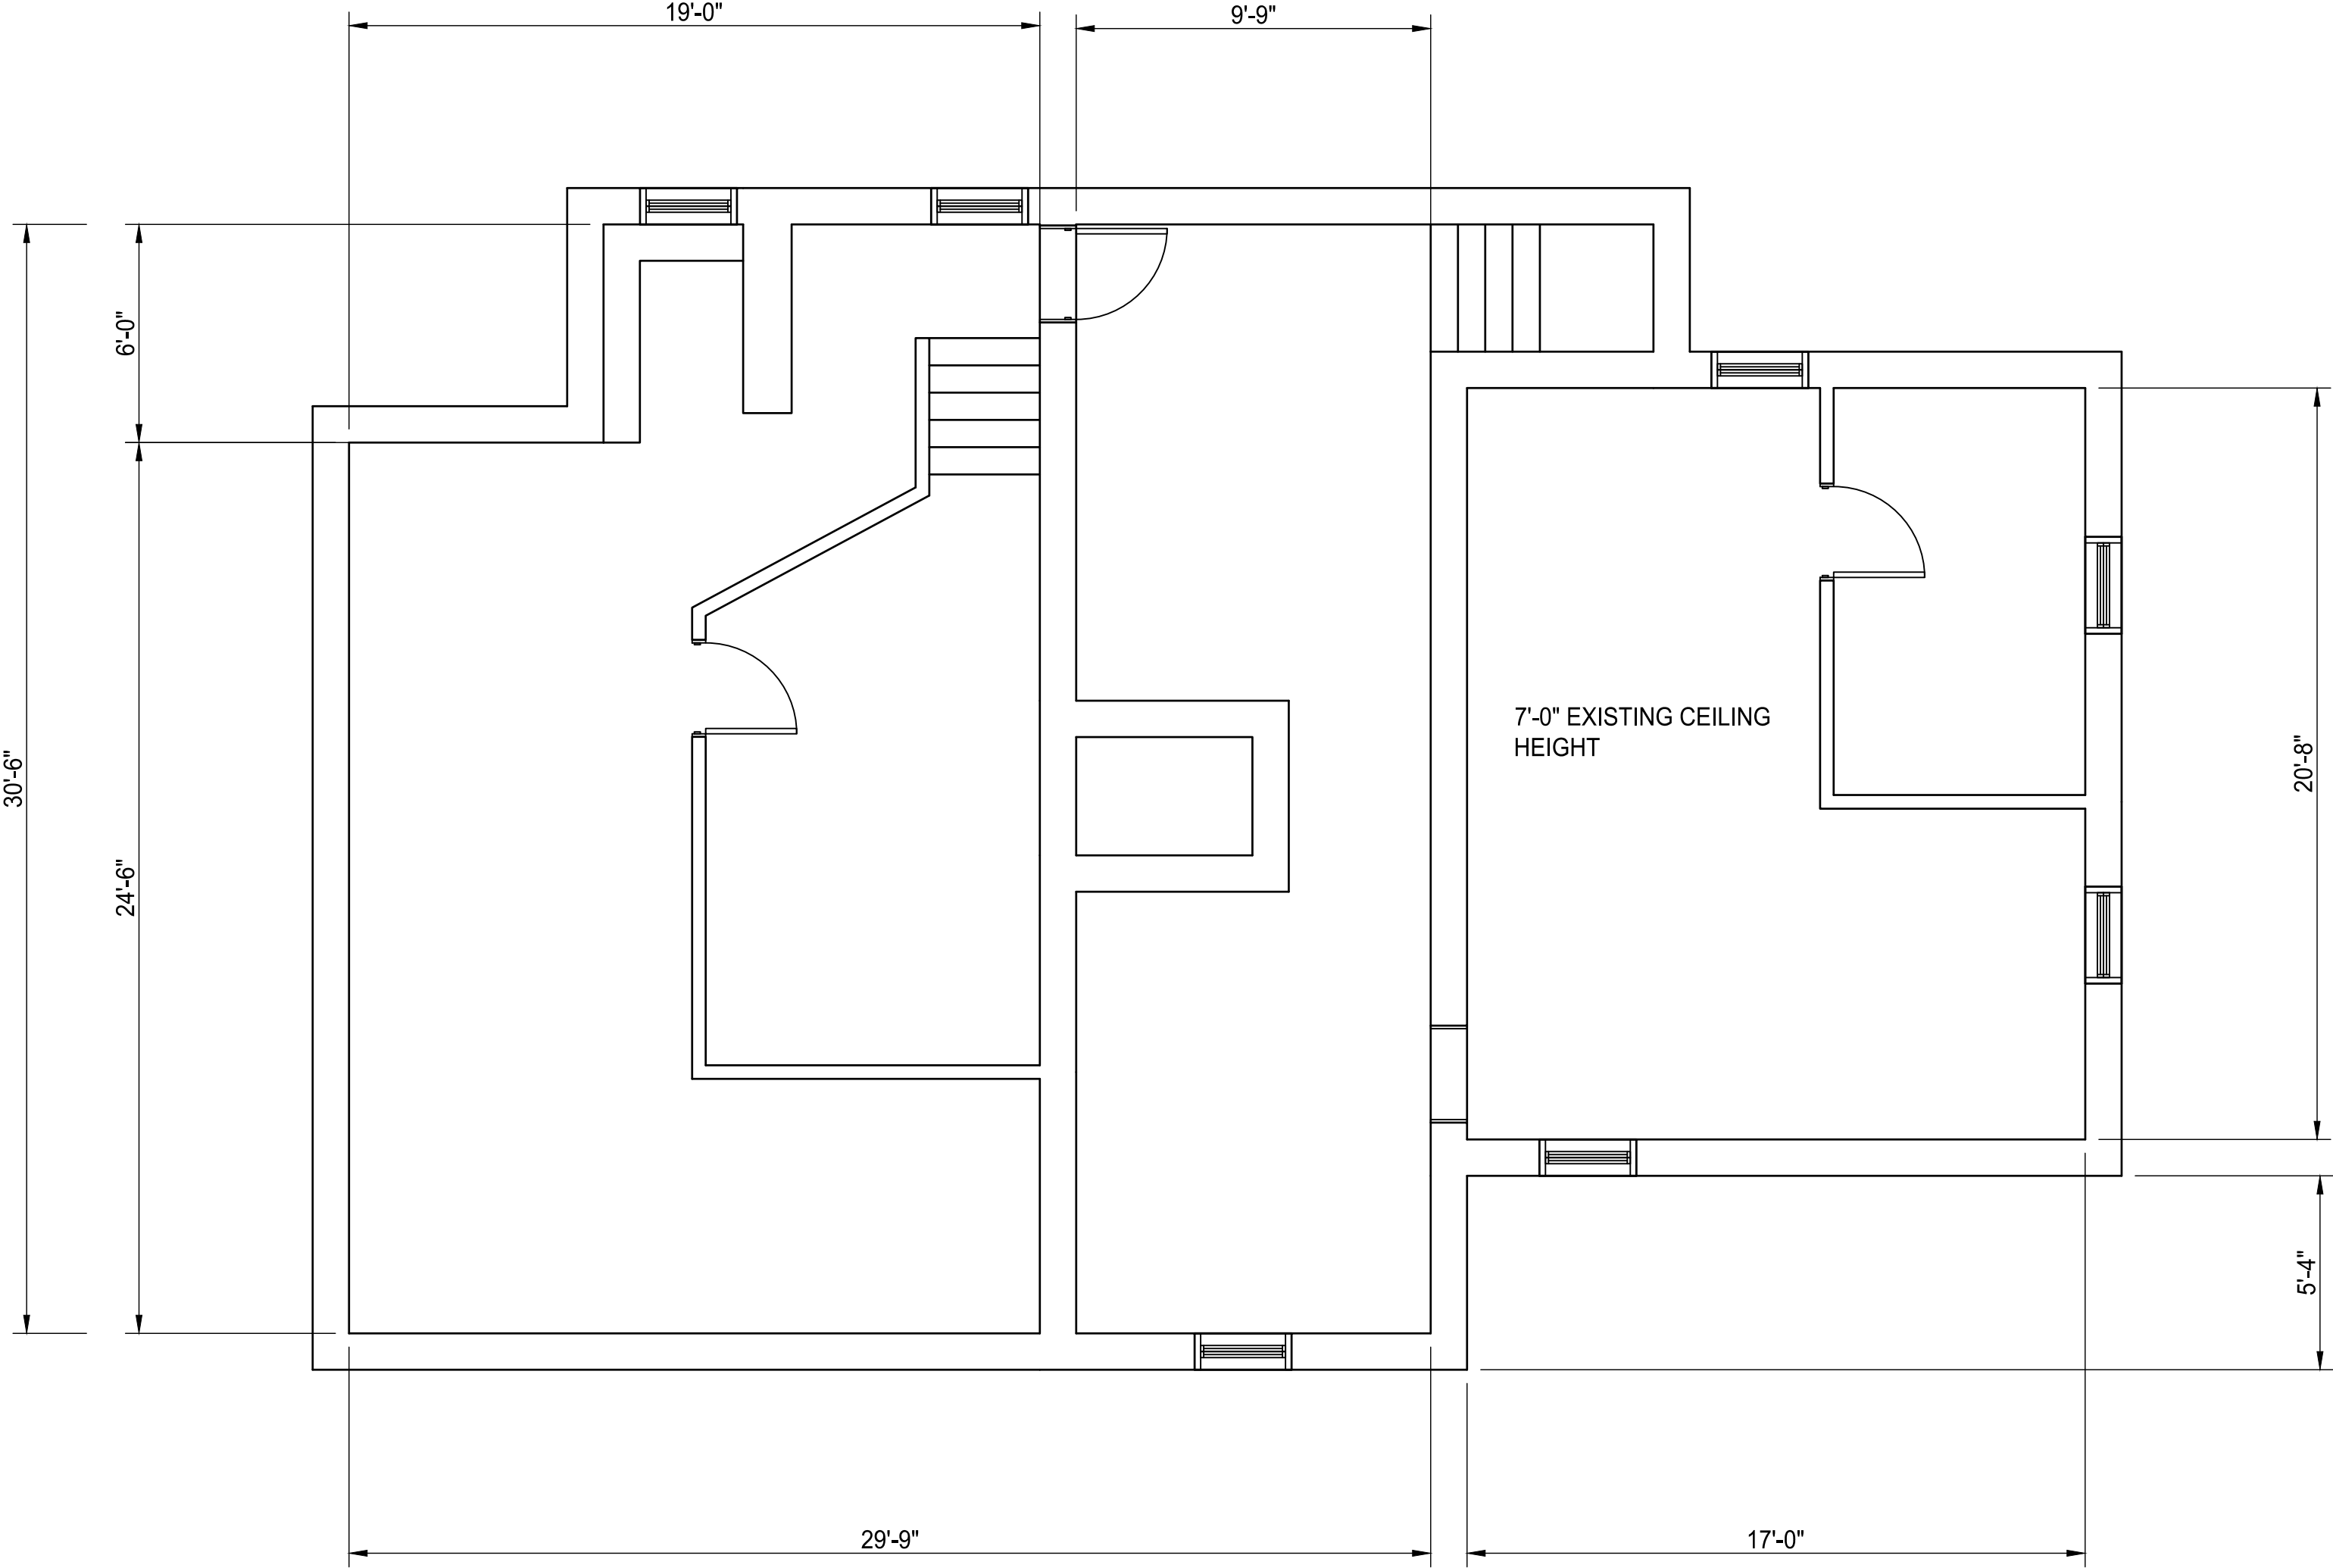



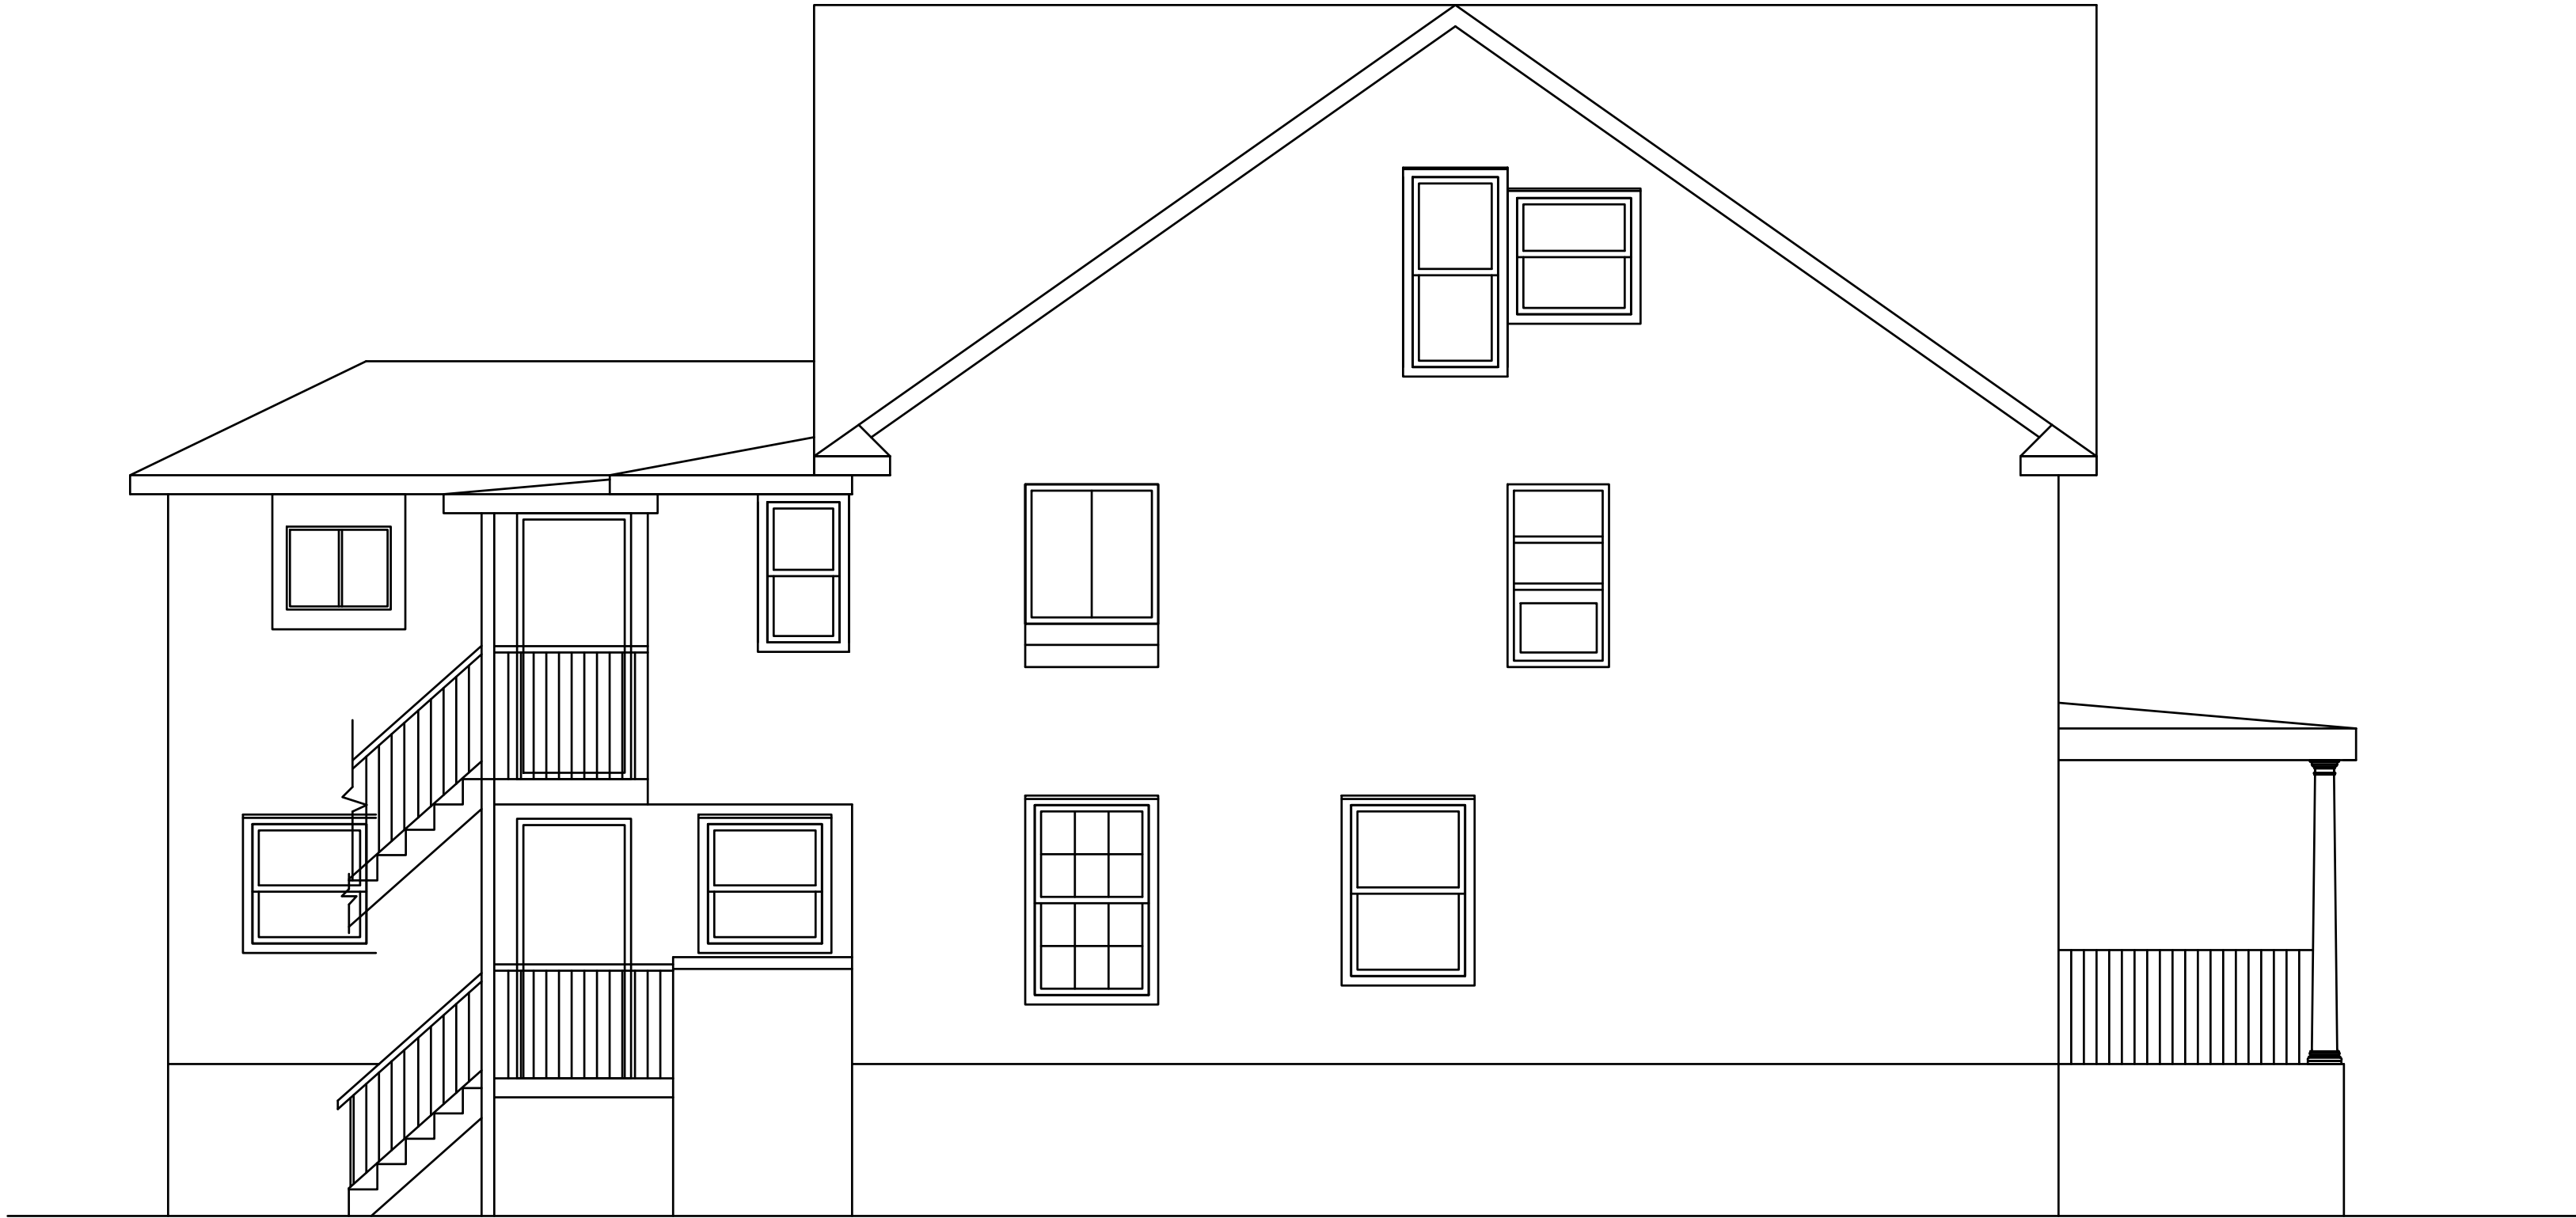



EX WEST ELEVATION
SCALE: 1/4"=1'-0"



EX EAST ELEVATION
SCALE: 1/4"=1'-0"