

SCALE: 1" = 40'

3 WORKING DAYS  
**BEFORE YOU DIG  
CALL MISS DIG  
1-800-482-7171**


**MIDWESTERN CONSULTING**  
Civil, Environmental and Transportation Engineers  
Planners, Surveyors  
Landscape Architects  
3815 Plaza Drive  
Ann Arbor, Michigan 48108  
Phone: 734.995.0200  
Fax: 734.995.0599

CLIENT  
GATEWAY ANN ARBOR, LLC.  
157 E. HOOPER  
ANN ARBOR, MI 48105  
(734) 769-2700

**PLYMOUTH GREEN CROSSINGS**  
AMENDED PUD SITE PLAN  
PHASING DIAGRAM

**1**

DATE: 2/16/09	ISSUE DATE
SHEET: 1 OF 1	
CADD: DAG	
ENG: JAF	
TECH: EFO	
DWGCS/Phasing.dwg	
FFJ	

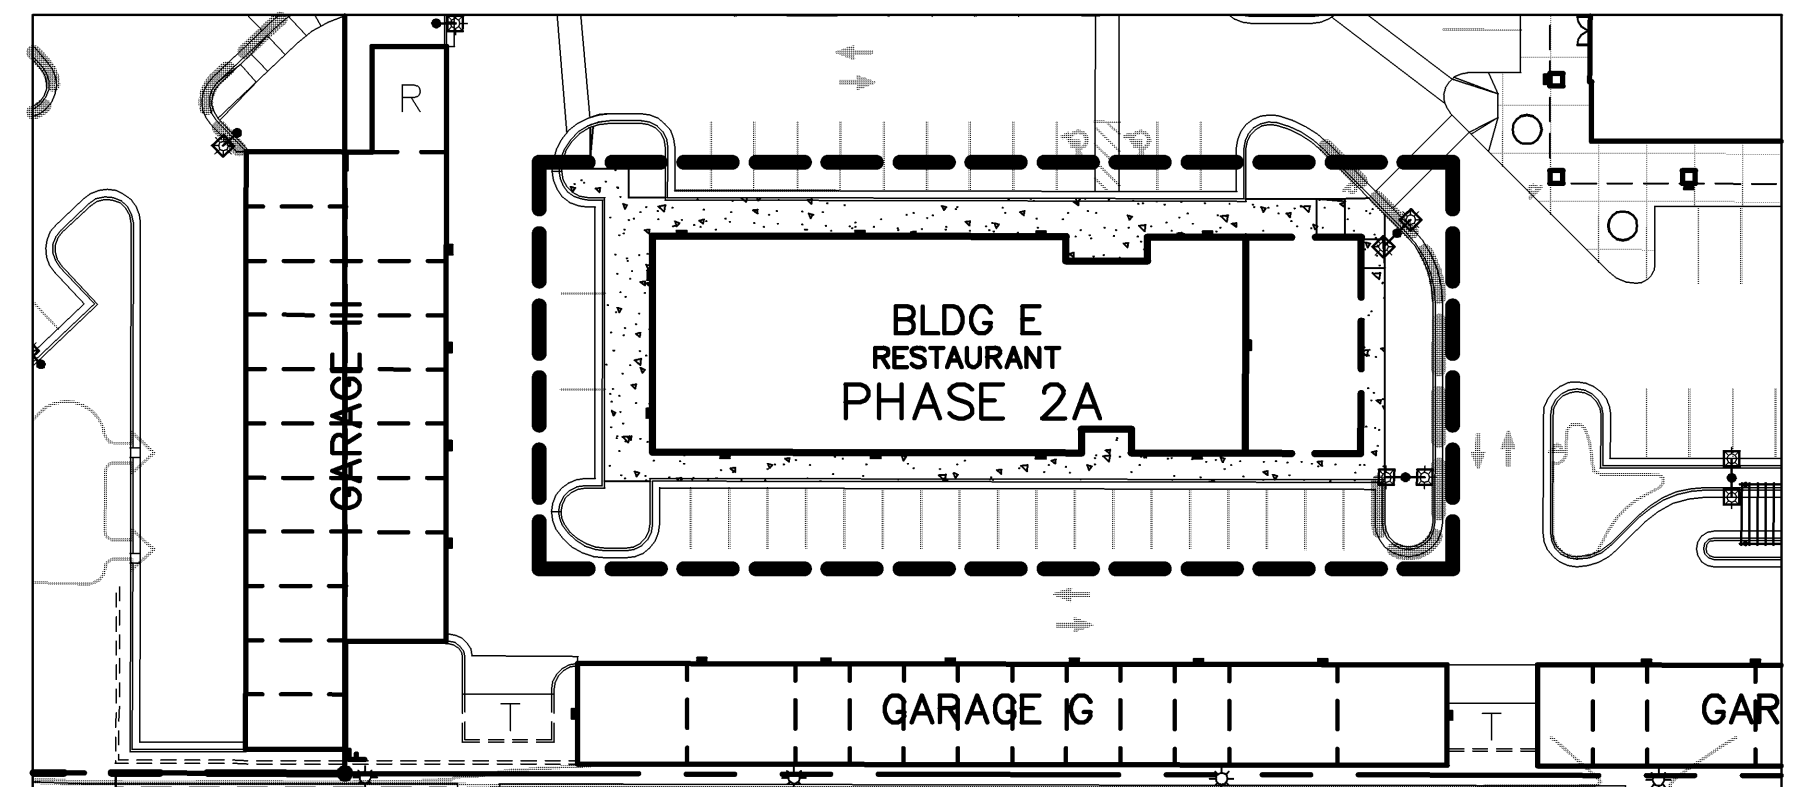

PHASE 2A (NET PARKING REDUCTION OF 26 SPACES & 11 MOTORCYCLE SPACES)

PHASE ONE (NET PARKING ADDITION OF 26 CAR SPACES AND 11 MOTORCYCLE SPACES)

**LEGEND**

- SINGLE TREE
- SIGN
- ▬ CURB & GUTTER, SPILL IN
- ▬ BARRIER FREE PARKING SIGN
- ▬ NO PARKING SIGN
- ▬ FL/NP FIRE LANE/NO PARKING SIGN
- ▬ SC SMALL CAR PARKING
- ▬ RAMP
- TRAFFIC FLOW DIRECTION
- ⊙ EXIST. POLE MOUNTED STREET LIGHT
- ⊙ EXIST. POLE MOUNTED LIGHT - SINGLE
- ⊙ EXIST. POLE MOUNTED LIGHT - DOUBLE
- ⊙ EXIST. BUILDING MOUNTED LIGHT
- T TRASH AREA
- BITUMINOUS PAVEMENT
- ▬ CONCRETE PAVEMENT

JOB No. **05010**

ISSUED FOR: