


1 Roof Plan
 Scale: 1/8" = 1'-0" on 24" x 36"

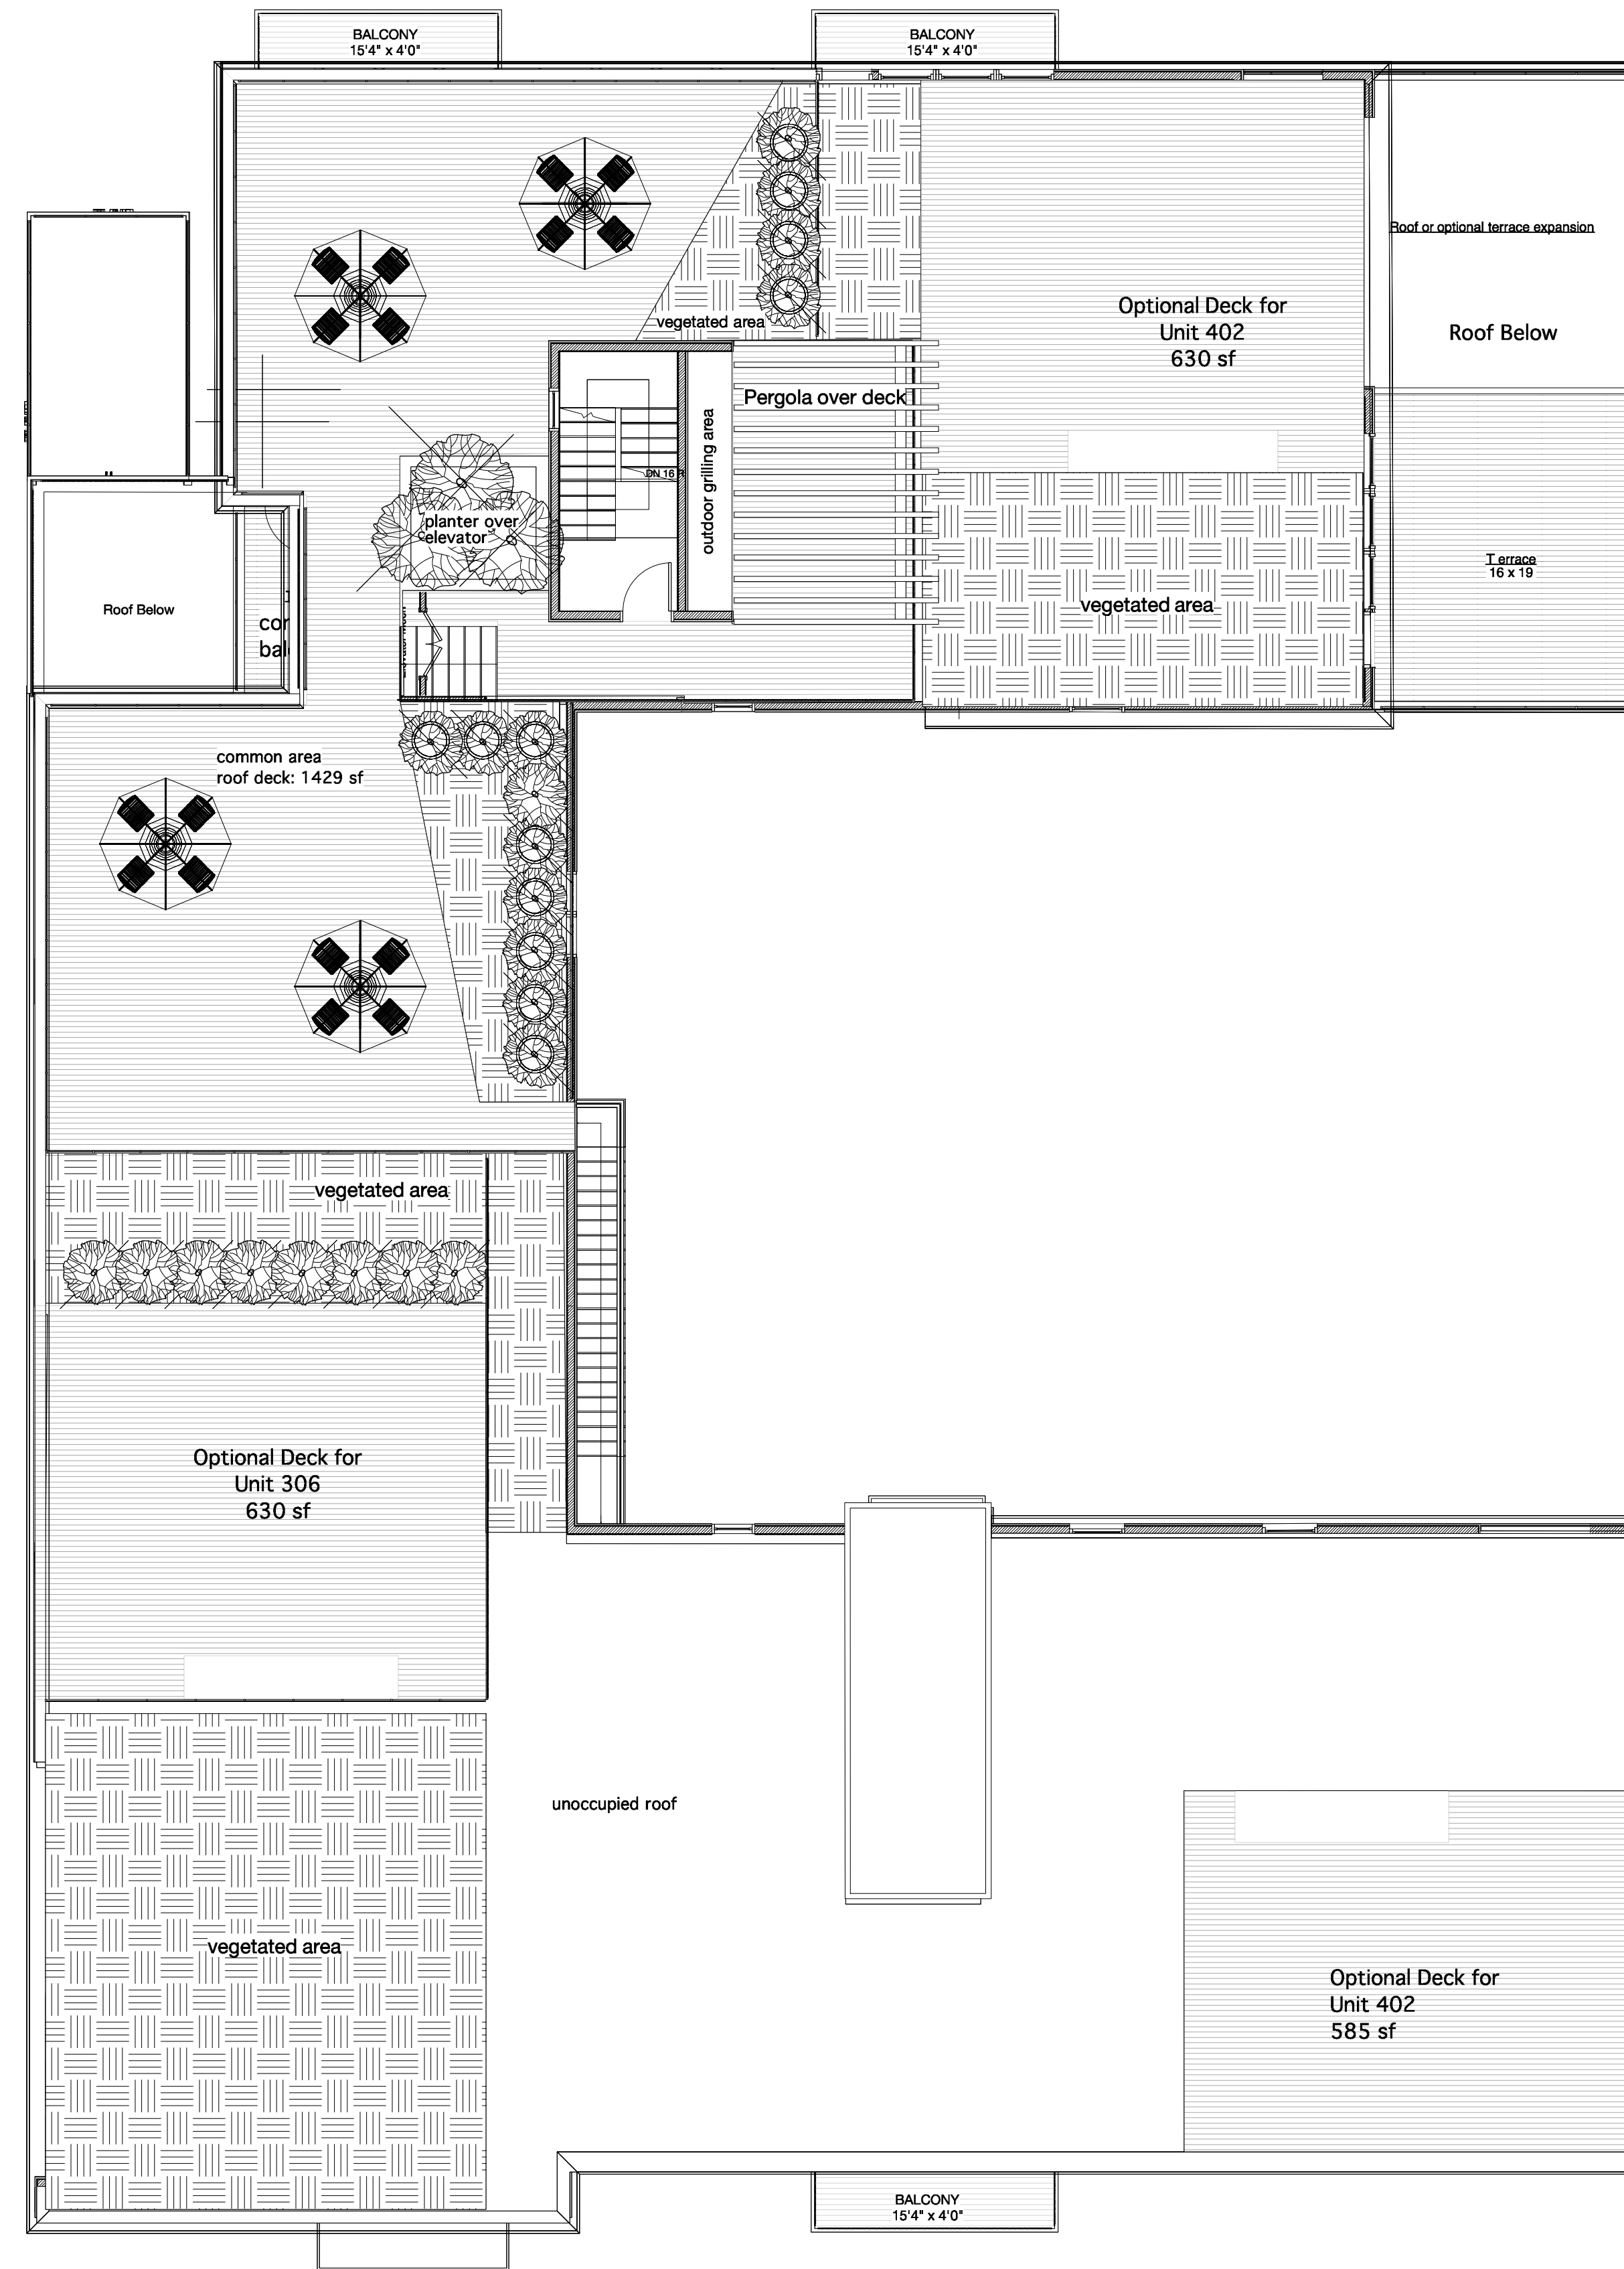


PRELIMINARY 07 23 15

■ RUETER ASSOCIATES
 A R C H I T E C T S
 515 Fifth Street, Ann Arbor, Michigan 48103
 phone: (734) 768-0070, fax: (734) 768-0167

410 FIRST STREET
 408 - 412 North First Street Ann Arbor, Michigan 48104
 RAA: 14-019

SHEET TITLE: 00.00.15
 REVIEW SET: 00.00.15
 BID & PERMIT SET: 00.00.15

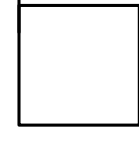



1 BUILDING SECTION

Scale: 3/16" = 1'-0" on 24" x 36"

PRELIMINARY 07 23 15

RUETER ASSOCIATES
 A R C H I T E C T S
 515 Fifth Street, Ann Arbor, Michigan 48103
 phone: (734) 768-0070, fax: (734) 768-0167

410 FIRST STREET
 408 - 412 North First Street Ann Arbor, Michigan 48104
 RAA: 14-019

SHEET TITLE
 REVIEW SET 00.00.15
 BID & PERMIT SET 00.00.15



2 WEST ELEVATION

Scale: 3/32" = 1'-0" on 24"x 36" sheet