
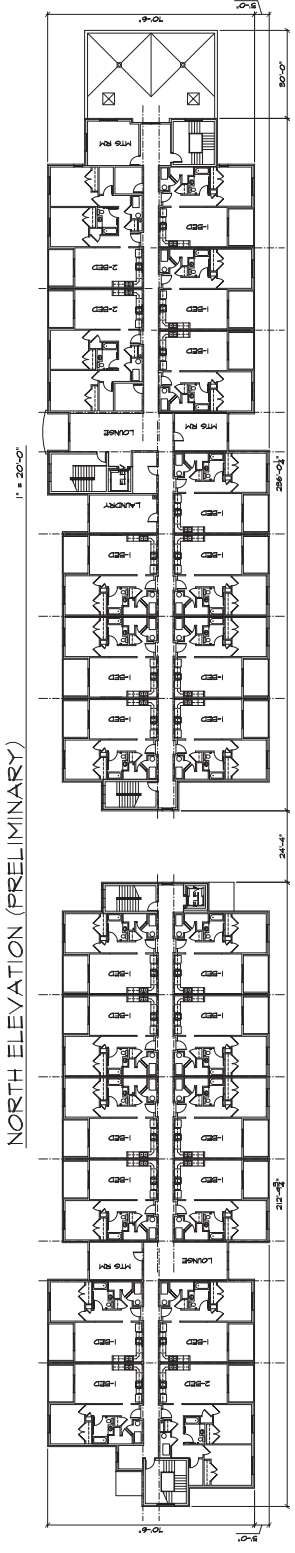
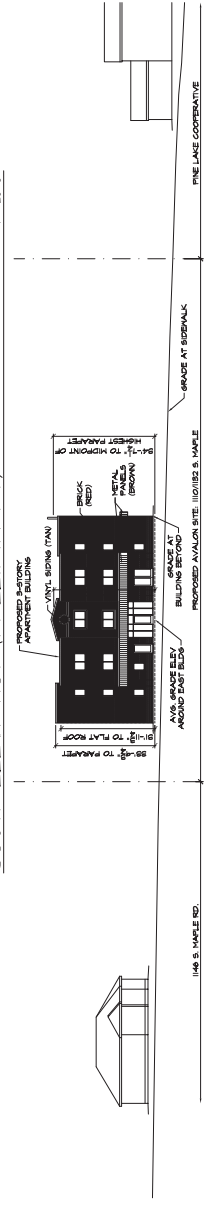



Date:	8/19/16
Drawn:	CJE
Project No.:	201614
Scale:	AS SHOWN

Approves:
All drawings and design copyright © 2016 Cornerstone Design Inc. No reproduction or reuse allowed without permission.
Drawing Title:

Preliminary Building Elevations

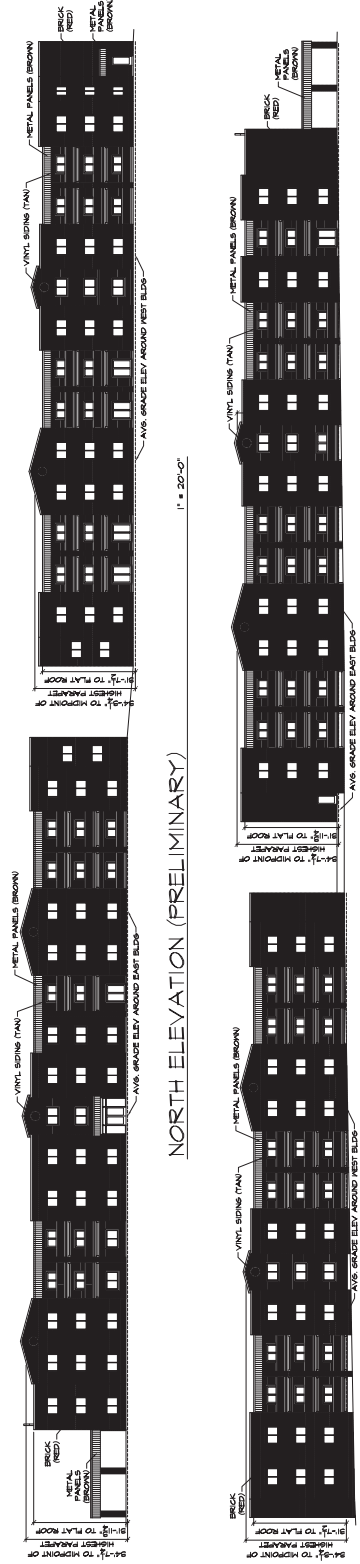

SECOND FLOOR PLAN (PRELIMINARY)

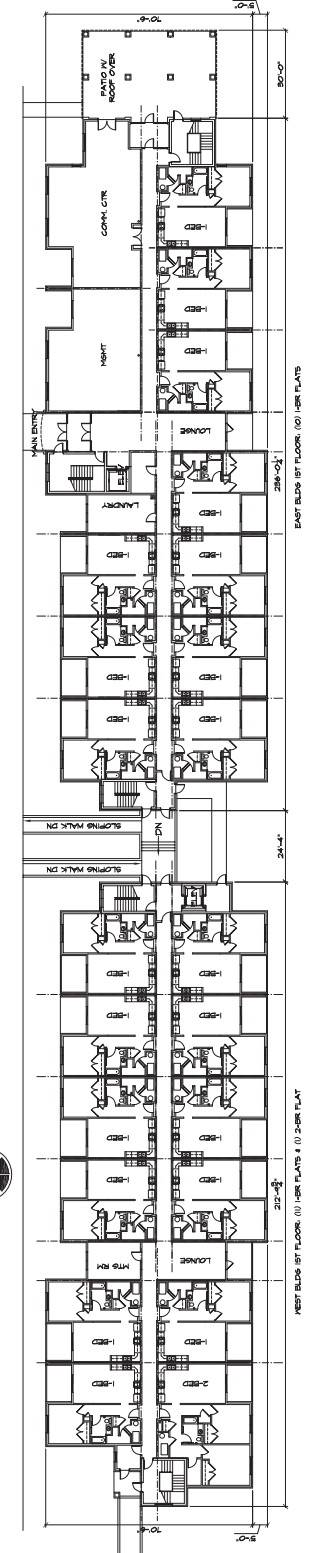

FIRST FLOOR PLAN (PRELIMINARY)



NOTE: PLANS AND ELEVATIONS ARE PRELIMINARY FOR SITE PLAN APPROVAL ONLY, NOT FOR CONSTRUCTION