




MEADOWLARK
 3250 W. LIBERTY RD., ANN ARBOR, MI 48103
 OFFICE: 734.332.1500

DAN PRESSEL & PATRICIA LASKOWSKY
 712 GOTT STREET
 ANN ARBOR, MI 48103

FIRST FLOOR PLAN -
 FRONT PORCH

PRINT DATE
 2/24/15
 PROJ. STATUS
 ZBA SET
 PROJ. #
 141LAS018

A1.01

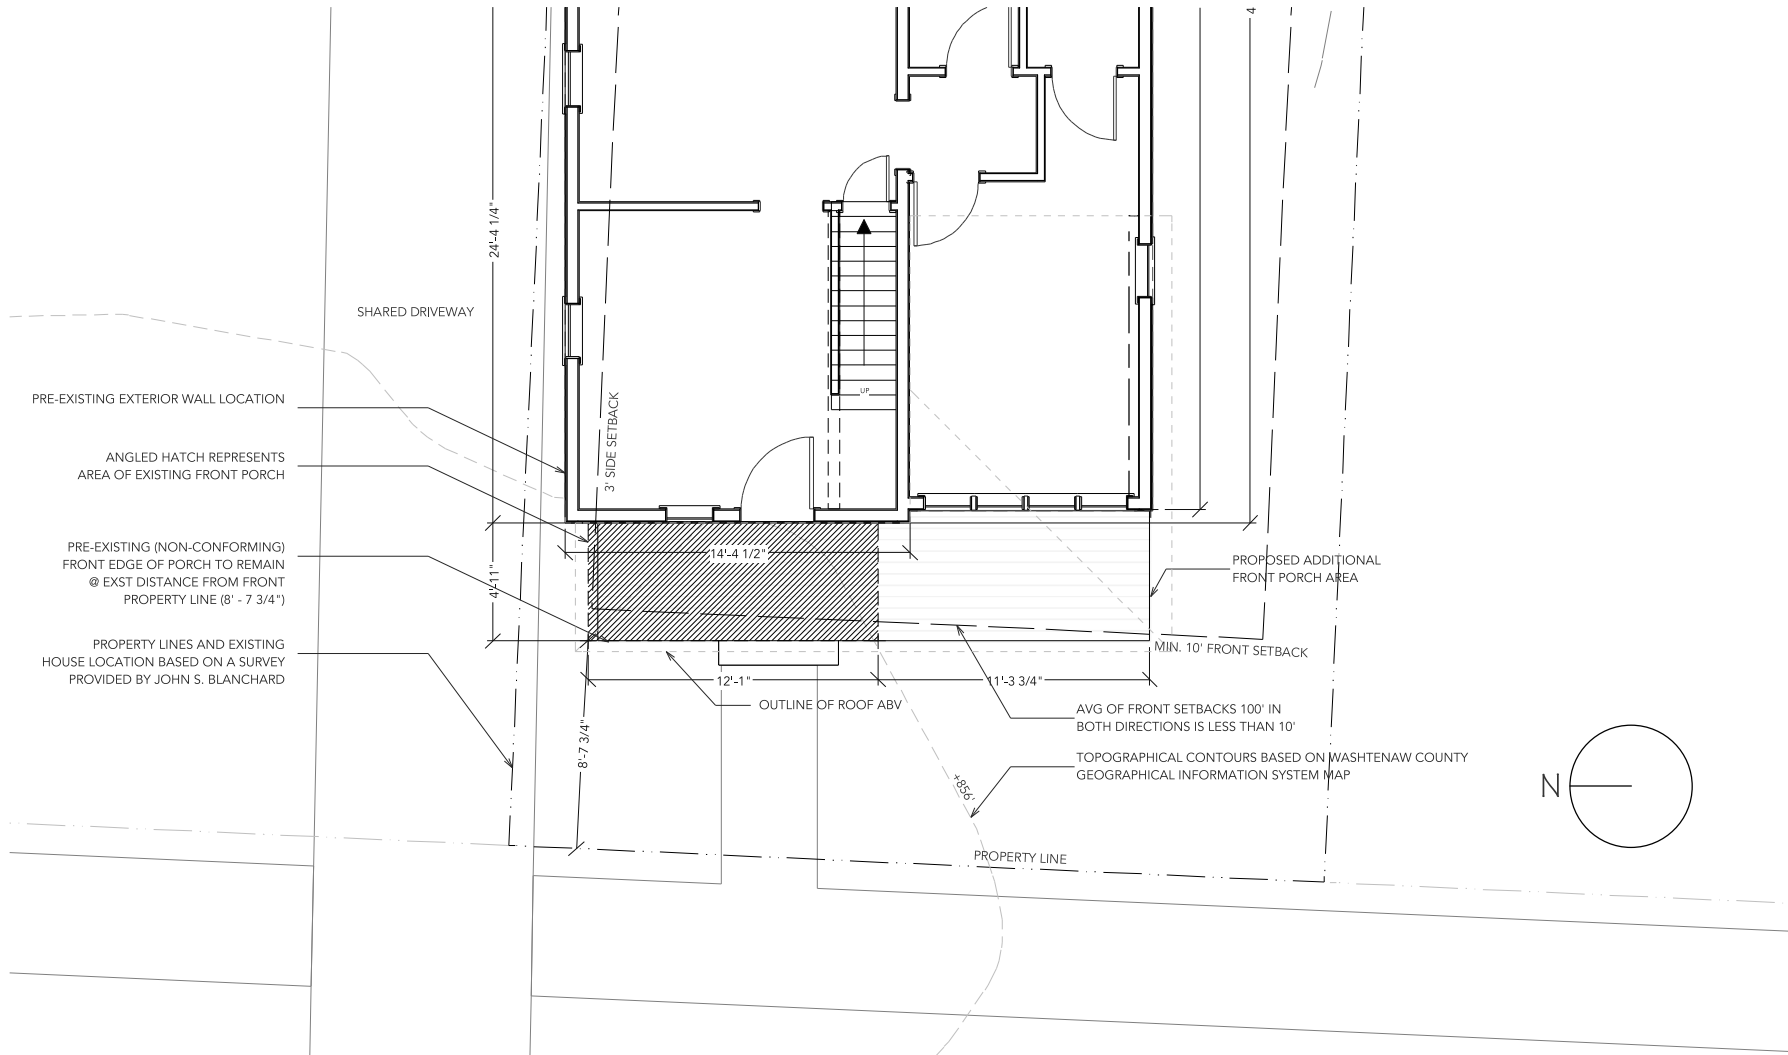

1

FIRST FLOOR PLAN - FRONT PORCH

SCALE: 1/8" = 1'-0"

NOT FOR CONSTRUCTION



1

SW EXTERIOR PERSPECTIVE

NOT FOR CONSTRUCTION



MEADOWLARK
3250 W. LIBERTY RD., ANN ARBOR, MI 48103
OFFICE: 734.332.1500

DAN PRESSEL & PATRICIA LASKOWSKY
712 GOTT STREET
ANN ARBOR, MI 48103

SW EXTERIOR
PERSPECTIVE

PRINTDATE
2/24/15
PROJ STATUS
ZBA SET
PROJ #
141LAS018

A1.02