



MAY+WINER RESIDENCE

SCALE: 1/8" = 1'-0"


DESIGN DEVELOPMENT

2023-10-31

WEST EXTERIOR ELEVATION

©2023 ARCHITECTURAL RESOURCE, LLC

NOTE: ALL INFORMATION PROVIDED IS PRELIMINARY ONLY.
THESE DOCUMENTS ARE NOT ISSUED FOR PERMITTING OR CONSTRUCTION.

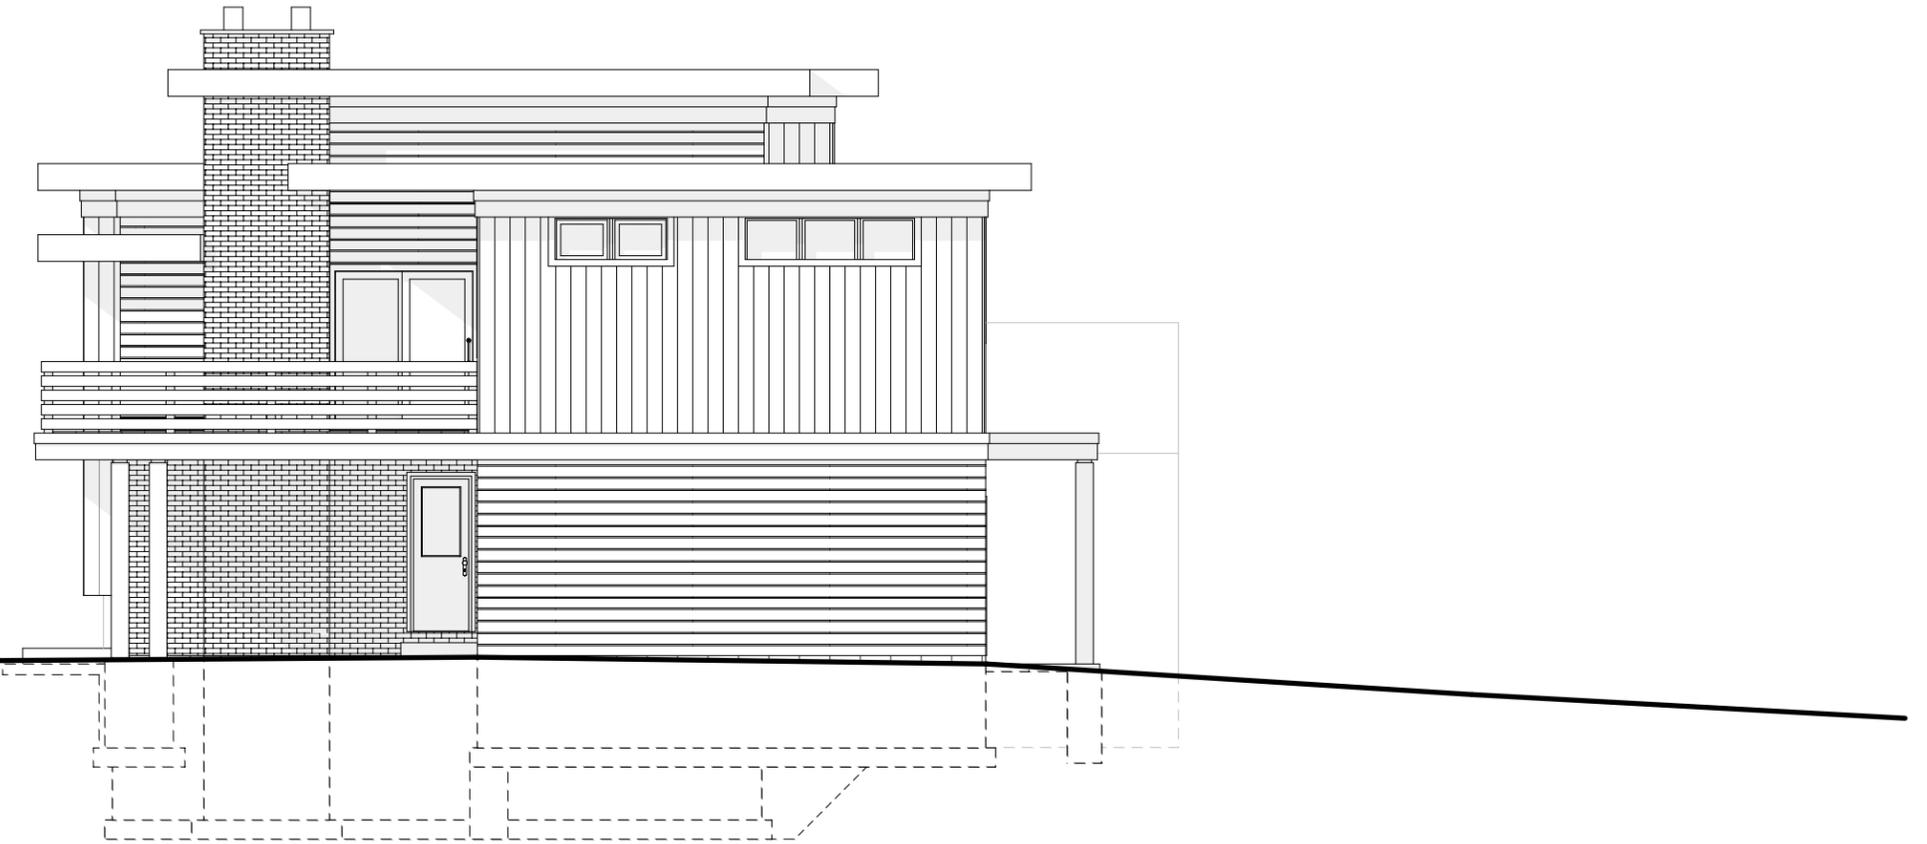

MAY+WINER RESIDENCE

SCALE: 1/8" = 1'-0"


DESIGN DEVELOPMENT

2023-10-31

SOUTH EXTERIOR ELEVATION

©2023 ARCHITECTURAL RESOURCE, LLC

NOTE: ALL INFORMATION PROVIDED IS PRELIMINARY ONLY.
THESE DOCUMENTS ARE NOT ISSUED FOR PERMITTING OR CONSTRUCTION.

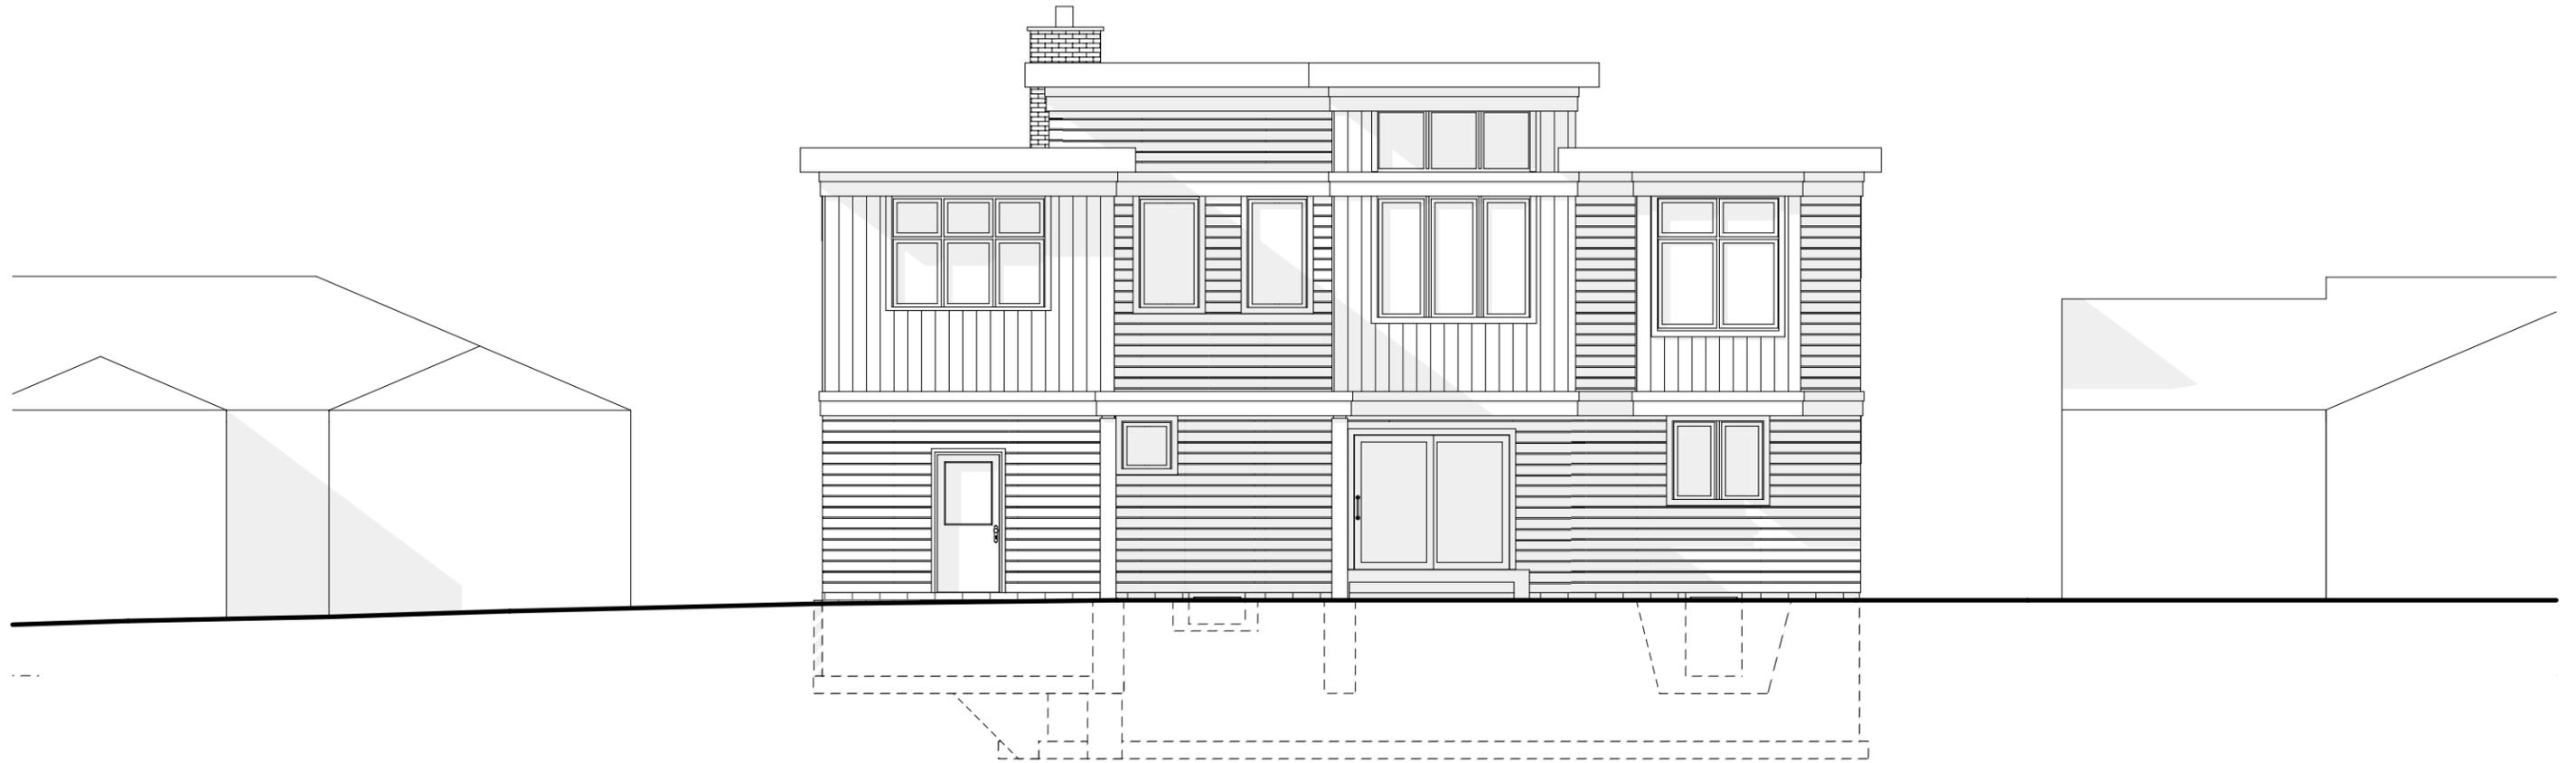

MAY+WINER RESIDENCE

SCALE: 1/8" = 1'-0"


DESIGN DEVELOPMENT

2023-10-31

EAST EXTERIOR ELEVATION

©2023 ARCHITECTURAL RESOURCE, LLC

NOTE: ALL INFORMATION PROVIDED IS PRELIMINARY ONLY.
THESE DOCUMENTS ARE NOT ISSUED FOR PERMITTING OR CONSTRUCTION.

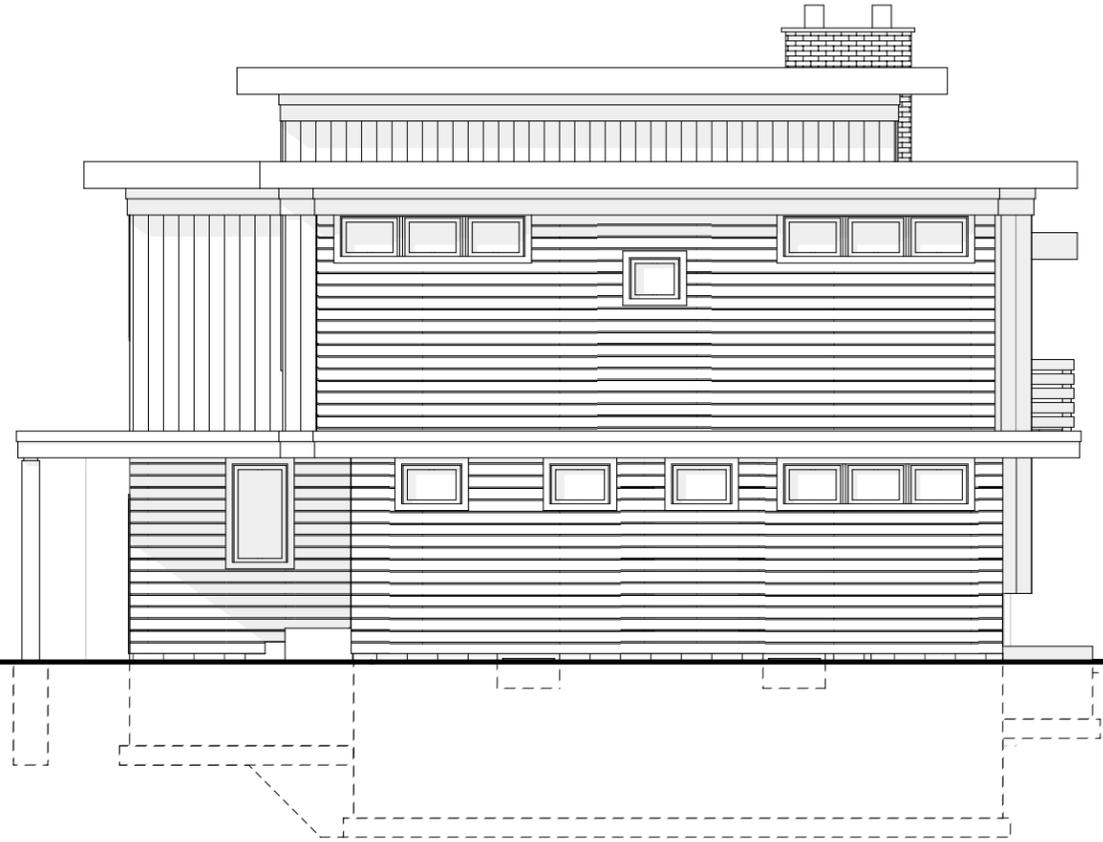

MAY+WINER RESIDENCE

SCALE: 1/8" = 1'-0"

DESIGN DEVELOPMENT

2023-10-31

NORTH EXTERIOR ELEVATION

©2023 ARCHITECTURAL RESOURCE, LLC

NOTE: ALL INFORMATION PROVIDED IS PRELIMINARY ONLY.
THESE DOCUMENTS ARE NOT ISSUED FOR PERMITTING OR CONSTRUCTION.