

1 SOUTH ELEVATION
A06 SCALE: 1/4" = 1'-0"

NOT FOR CONSTRUCTION



108 SOUTH MAIN, 1B
CHELSEA, MI 48118

ISSUANCES

DATE	DESCRIPTION

PROJECT PHASE

SD

PROJECT TITLE
JANSSENS / BOGAN
RESIDENCE

805 3RD STREET
ANN ARBOR, MI 48103

CLIENT

STEVE JANSSENS
BRITTANY BOGAN

SHEET TITLE


ELEVATIONS

SHEET #

A06

SCALE

1/4" = 1'-0"

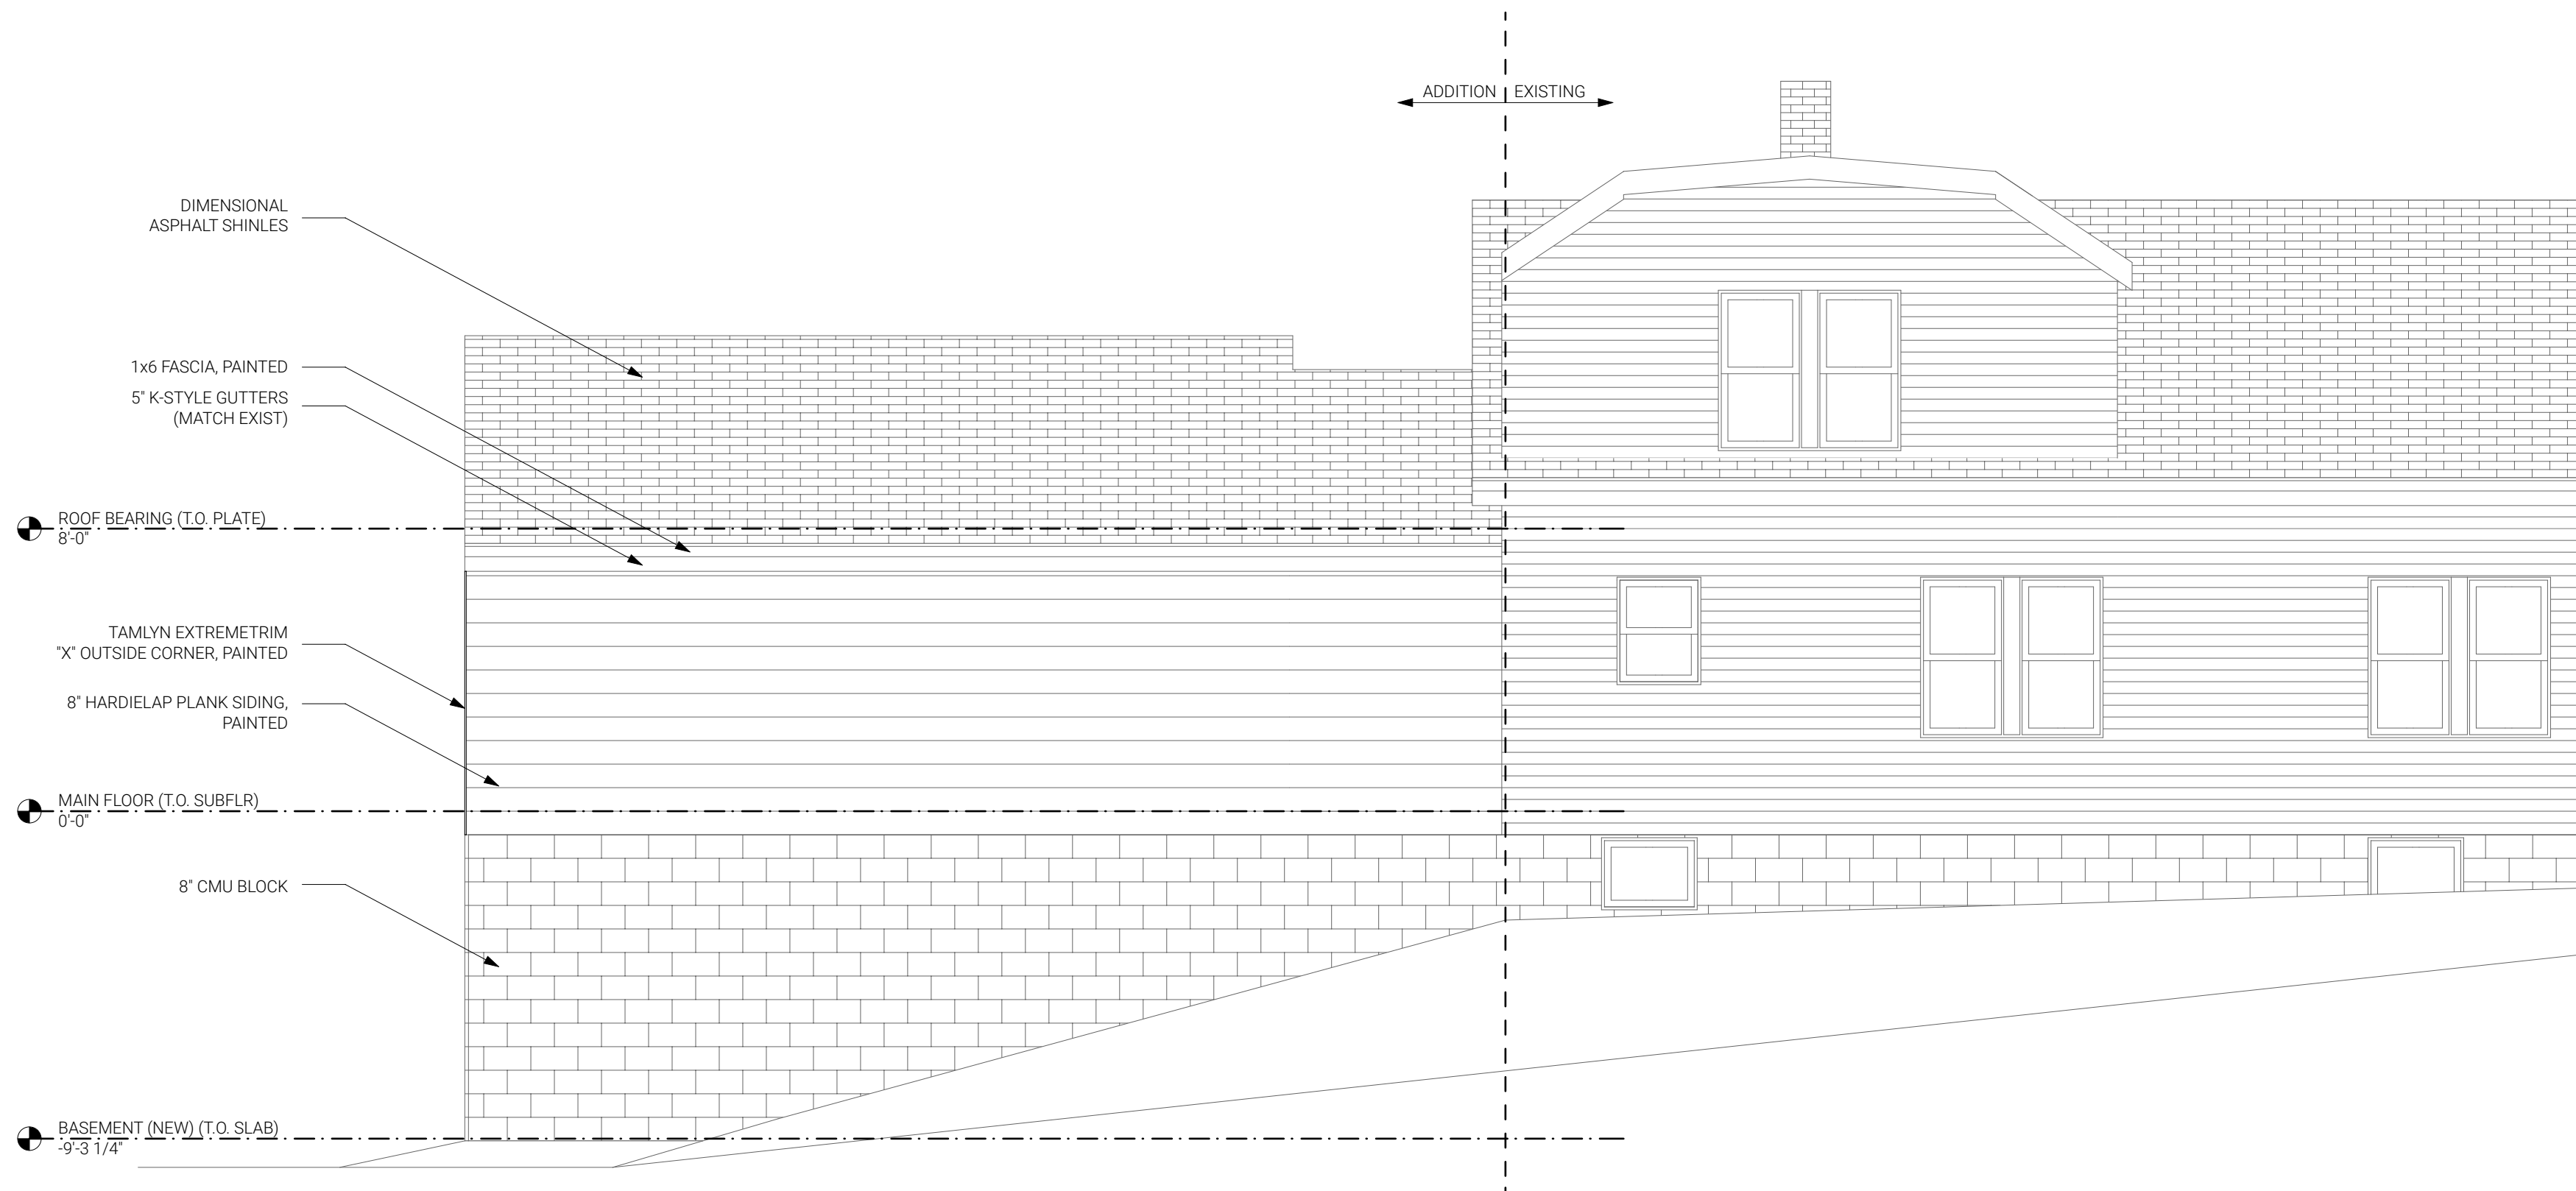

1 NORTH ELEVATION
A07 SCALE: 1/4" = 1'-0"

NOT FOR CONSTRUCTION



108 SOUTH MAIN, 1B
CHELSEA, MI 48118

ISSUANCES

DATE	DESCRIPTION

PROJECT PHASE

SD

PROJECT TITLE

**JANSSENS / BOGAN
RESIDENCE**

805 3RD STREET
ANN ARBOR, MI 48103

CLIENT

**STEVE JANSSENS
BRITTANY BOGAN**

SHEET TITLE


ELEVATIONS

SHEET #

A07

SCALE

1/4" = 1'-0"

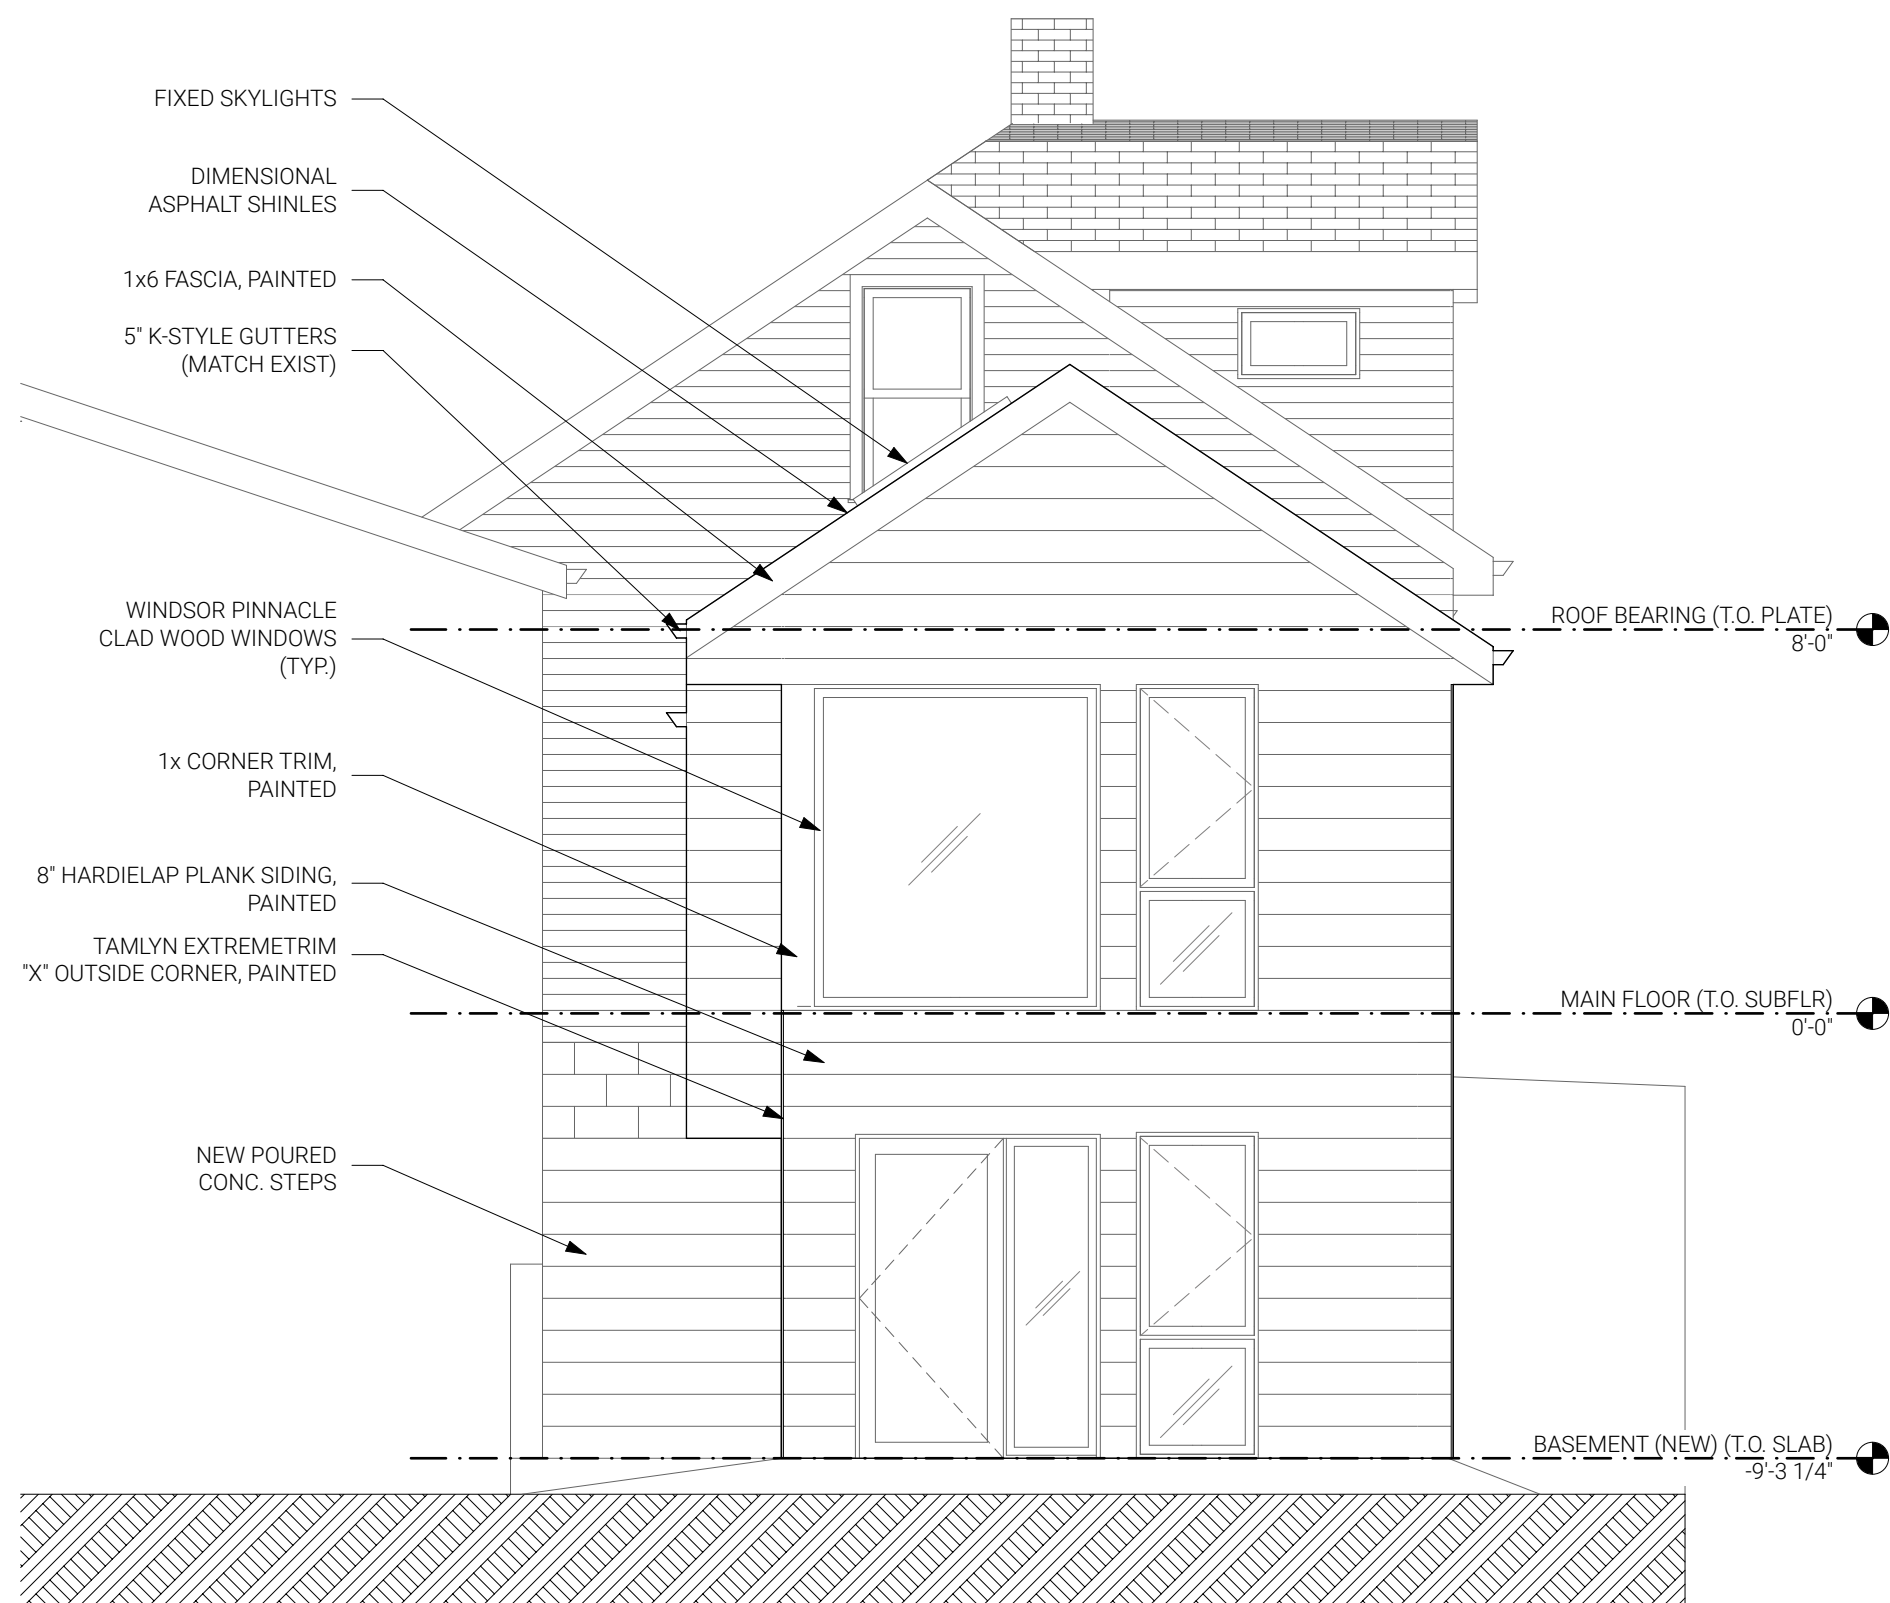

2 EAST ELEVATION
A08 NOT TO SCALE

1 WEST ELEVATION
A08 NOT TO SCALE

NOT FOR CONSTRUCTION



108 SOUTH MAIN, 1B
CHELSEA, MI 48118

ISSUANCES

DATE	DESCRIPTION

PROJECT PHASE
SD

PROJECT TITLE
JANSSENS / BOGAN RESIDENCE
805 3RD STREET
ANN ARBOR, MI 48103

CLIENT
**STEVE JANSSENS
BRITTANY BOGAN**

SHEET TITLE
ELEVATIONS

SHEET #
A08

SCALE
1/4" = 1'-0"