

Michael A Rogio Assoc. Architects  
3000 Telegraph Rd., Ste. 210 Brighton, MI 48075 (734) 750-1555




PROPOSED  
FLAGSTAR BANK  
BRANCH #01  
FLYCOUTH ROAD  
ANN ARBOR, MICHIGAN




Sheet Title  
SITE PLAN

Issued For  
68-314 S.P.A.  
68-10-10 REV.

Sheet No.  
SP-1

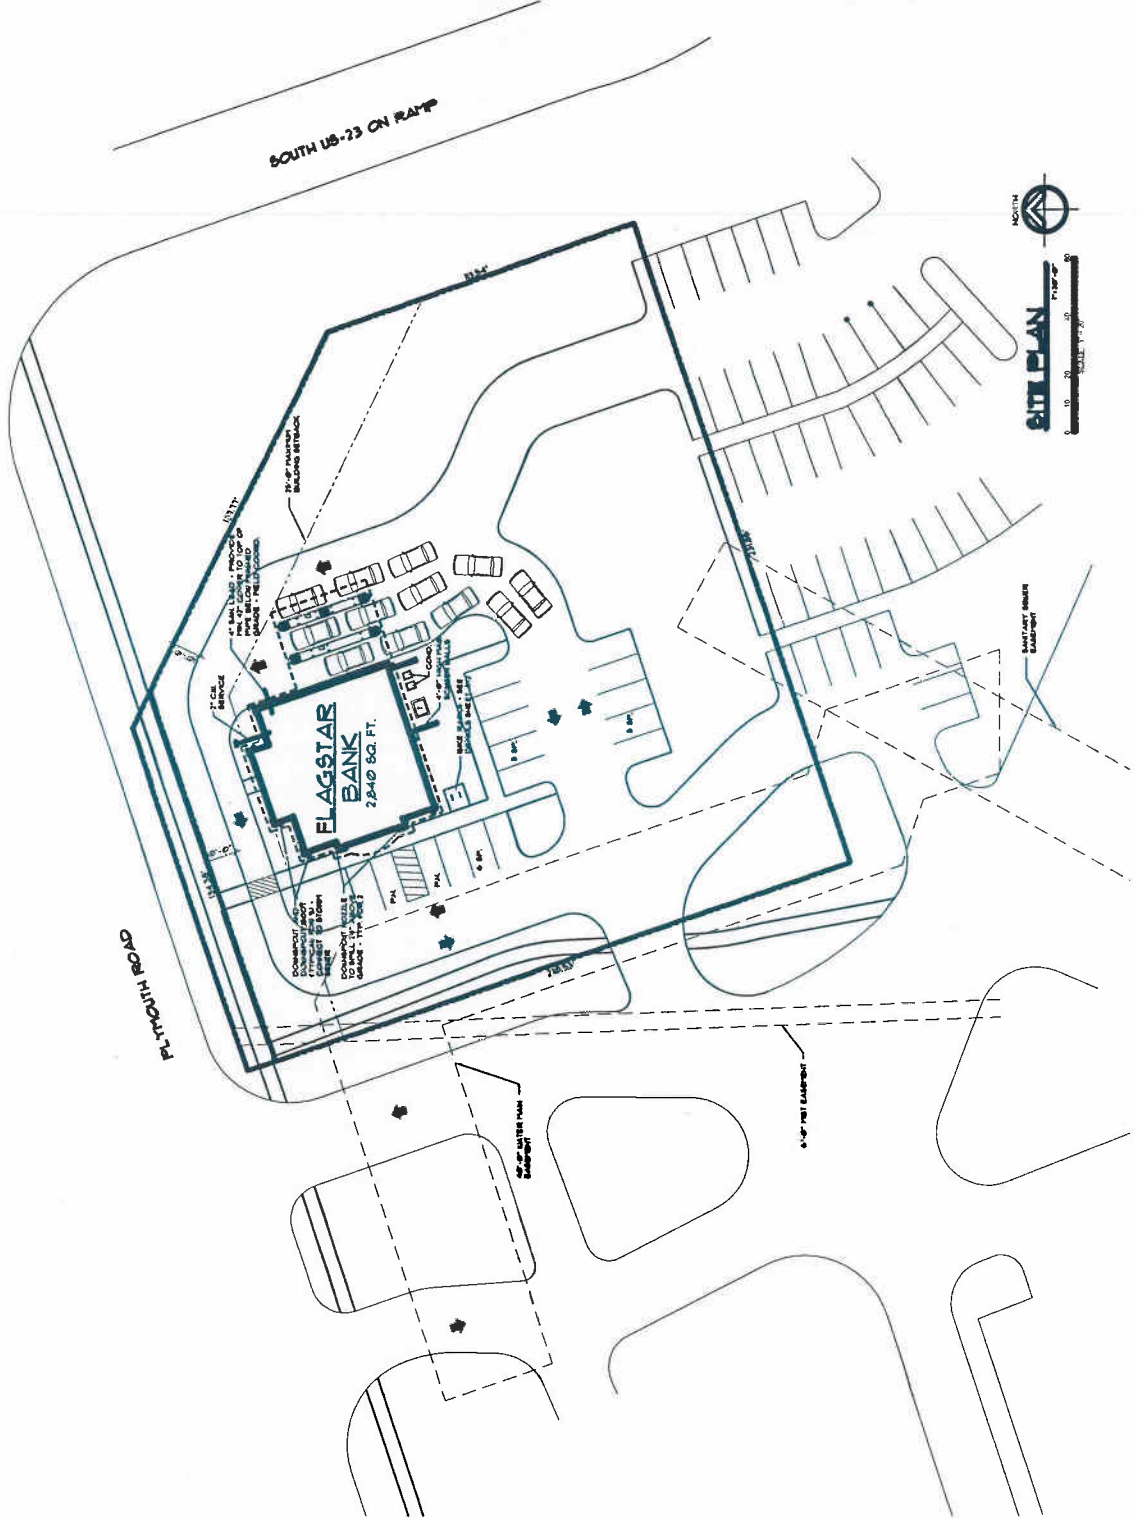


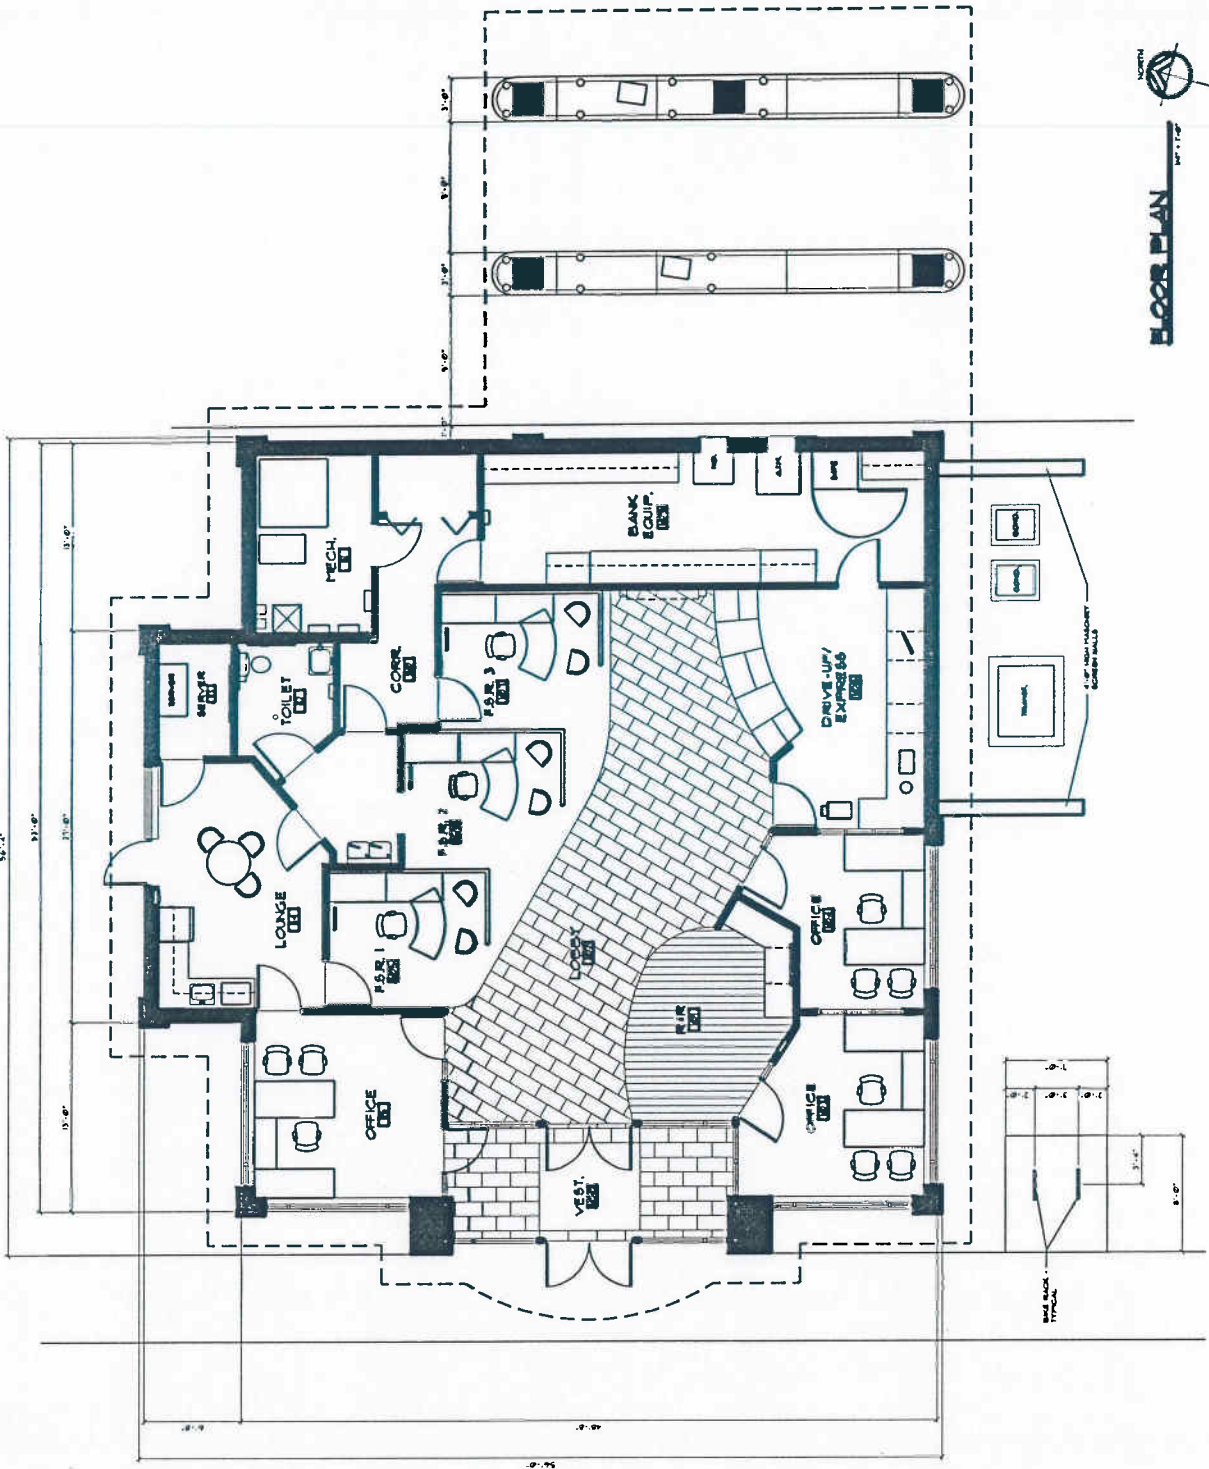




PROPOSED  
FLAGSTAR BANK  
BRANCH #221  
PLYMOUTH ROAD  
ANN ARBOR, MICHIGAN


Michael A Boglio Assoc. Architects  
3000 Telegraph Rd. Ste. 200  
Ann Arbor, MI 48106-1505

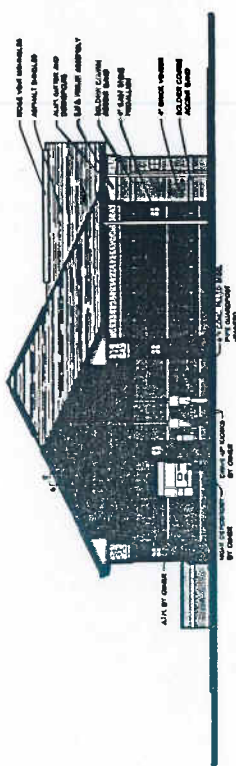


EAST ELEVATION  
1/2\"/>

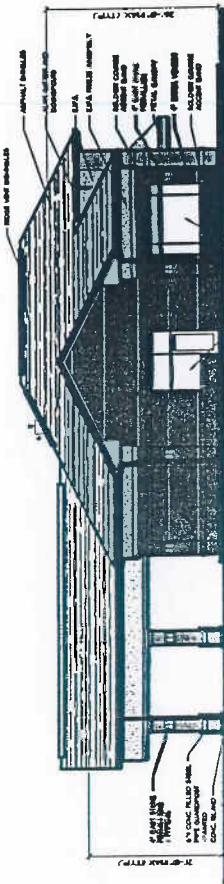

NORTH ELEVATION  
1/2\"/>

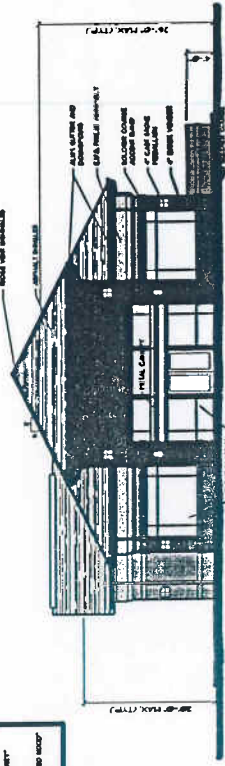

WEST ELEVATION  
1/2\"/>

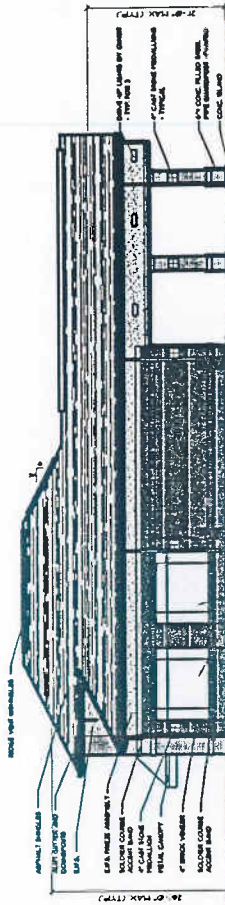

SOUTH ELEVATION  
1/2\"/>

BRICKWORK TO BE MATCHED TO  
EXISTING FIELD COLOR  
MATCH TO EXISTING  
EXISTING BRICKWORK  
TO THIS TOP, MATCHING TO THE  
CLEAR BRICKWORK, CLEAR BRICK  
AND

ALL BRICKWORK TO BE MATCHED TO  
EXISTING FIELD COLOR  
MATCH TO EXISTING  
EXISTING BRICKWORK  
TO THIS TOP, MATCHING TO THE  
CLEAR BRICKWORK, CLEAR BRICK  
AND