




6
A1 **DETAIL**
SCALE: 3/4" = 1'-0"

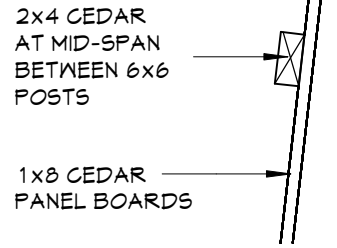


5
A1 **DETAIL**
SCALE: 1" = 1'-0"

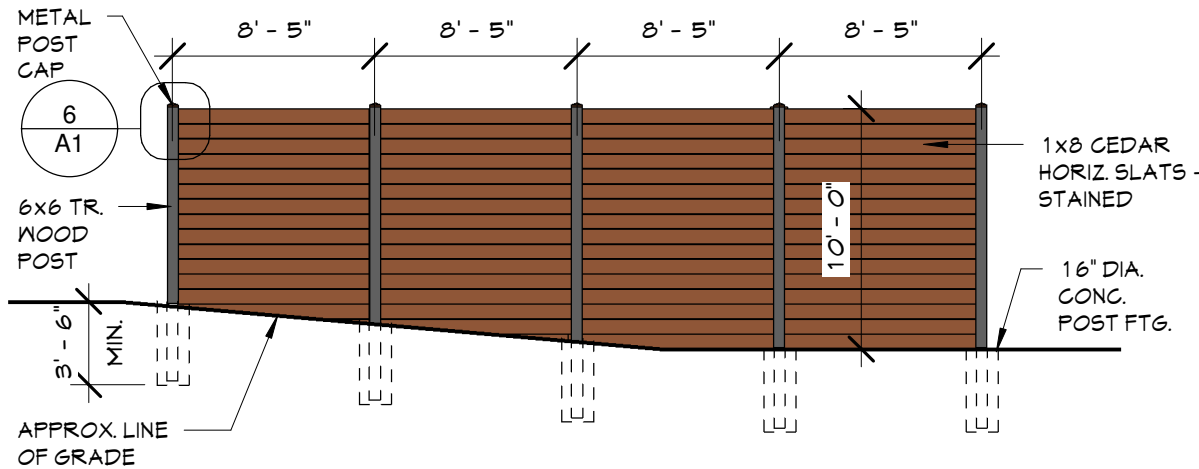


4
A1 **EAST ELEV. OF FENCE**
SCALE: 1/8" = 1'-0"

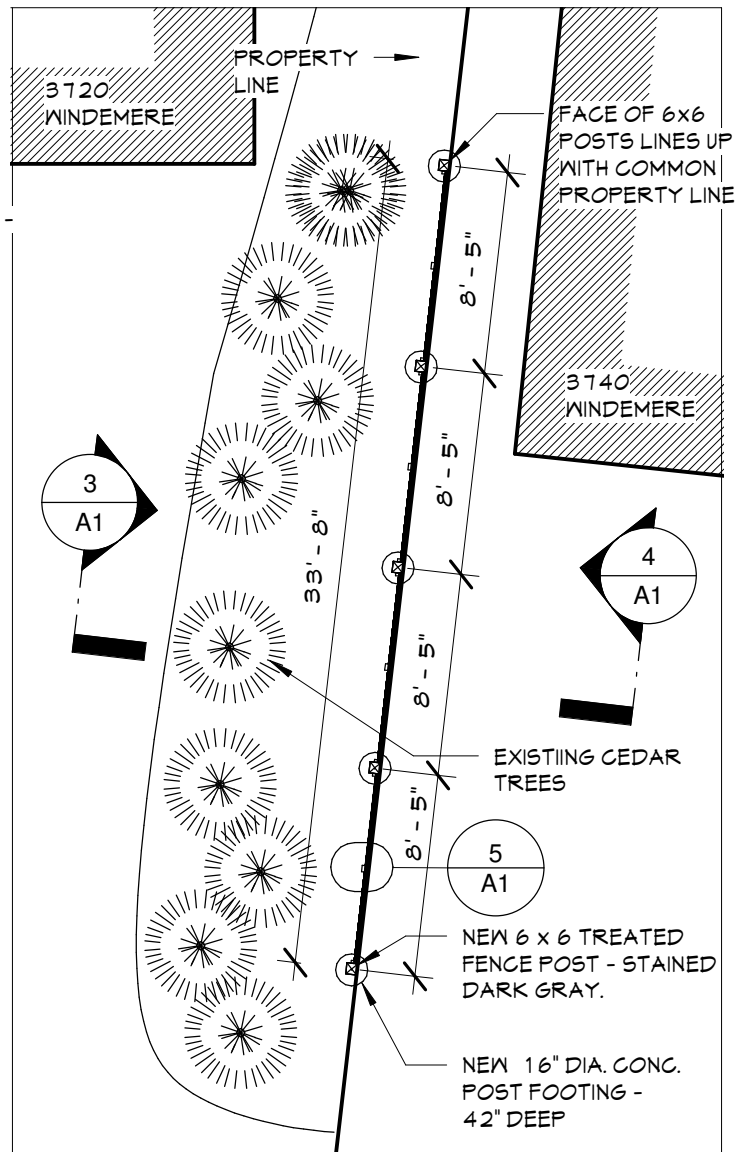

2
A1 **FENCE PLAN**
SCALE: 1/8" = 1'-0"

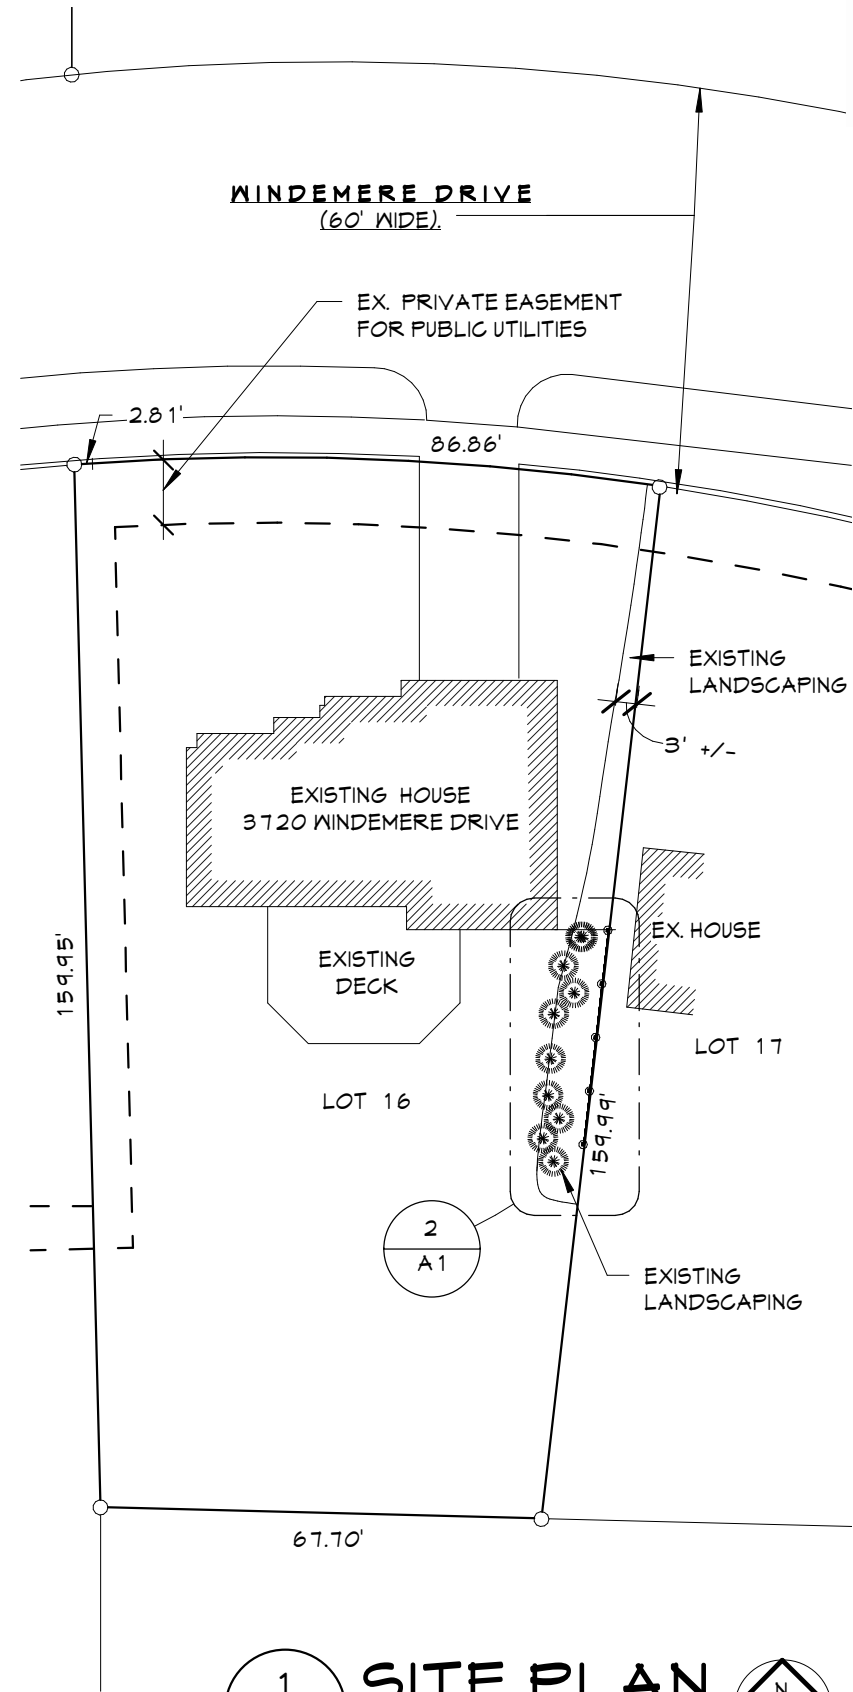

1
A1 **SITE PLAN**
SCALE: 1" = 30'-0"

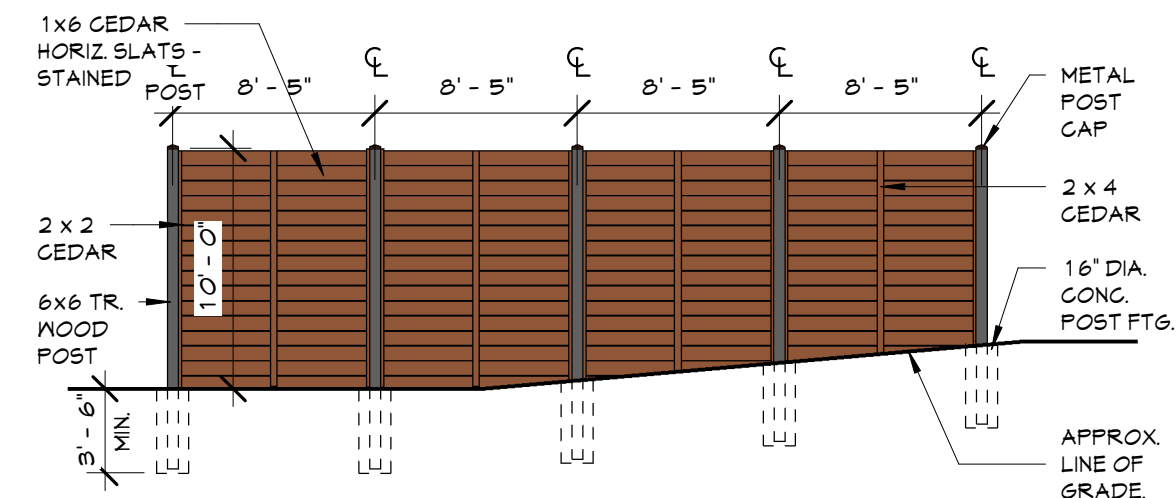

3
A1 **WEST ELEV. OF FENCE**
SCALE: 1/8" = 1'-0"

SITE PLAN & FENCE DETAILS

NEW FENCE FOR L. MLADENOVIC

3720 WINDEMERE DRIVE, ANN ARBOR, MI 48105

© COPYRIGHT 2003

Revised:
Date: 09/15/22
Project #: 0312
Sheet:

A1