



KEY

①	MTL PANEL 1 (GREY)	⑨	GLAZING (PREFIN. WINDOW)
②	MTL PANEL 2 (WHITE)	⑩	GLAZING (PREFIN. STOREFRONT)
③	MTL PANEL 3 (RUST)		
④	MTL PANEL 4 (BLK)		
⑤	MTL PANEL 5 (YELLOW)		
⑥	MASONRY 1		
⑦	MASONRY 2		
⑧	MASONRY 3		

NORTH BUILDING SECTION

SCALE - 1/16" = 1'-0"
 2025_0723 - BUILDING ELEVATIONS



SOUTH BUILDING SECTION

SCALE - 1/16" = 1'-0"
 2025_0723 - BUILDING ELEVATIONS

SITE PLAN SUBMITTAL 7/24/2025
 DATE ISSUED
 DRAWN BY
 CHECKED BY

HOBBS + BLACK
 ARCHITECTS

100 N. State St.
 Ann Arbor, MI 48104
 P.734.663.4189
 www.hobbs-black.com

315 WEST HURON STREET
 ANN ARBOR, MI 48103

PROJECT
 CONSULTANT

BUILDING SECTIONS

SHEET TITLE
 25-000 PROJECT NUMBER
 A-6 SHEET NUMBER

Drawing: P:\2025\25000_315 W Huron\25000_315 W Huron\25000_315 W Huron\Site Plans\2025_0723 - Building Elevations.dwg
 Date: 3/1/24, 2025, 9:56pm Layout: north south elevation Plotted by: kmgard




KEY

① MTL PANEL 1 (GREY)	⑨ GLAZING (PREFIN. WINDOW)
② MTL PANEL 2 (WHITE)	⑩ GLAZING (PREFIN. STOREFRONT)
③ MTL PANEL 3 (RUST)	
④ MTL PANEL 4 (BLK)	
⑤ MTL PANEL 5 (YELLOW)	
⑥ MASONRY 1	
⑦ MASONRY 2	
⑧ MASONRY 3	

EAST BUILDING SECTION

SCALE - 1/16" = 1'-0"
 2025_0723 - BUILDING ELEVATIONS

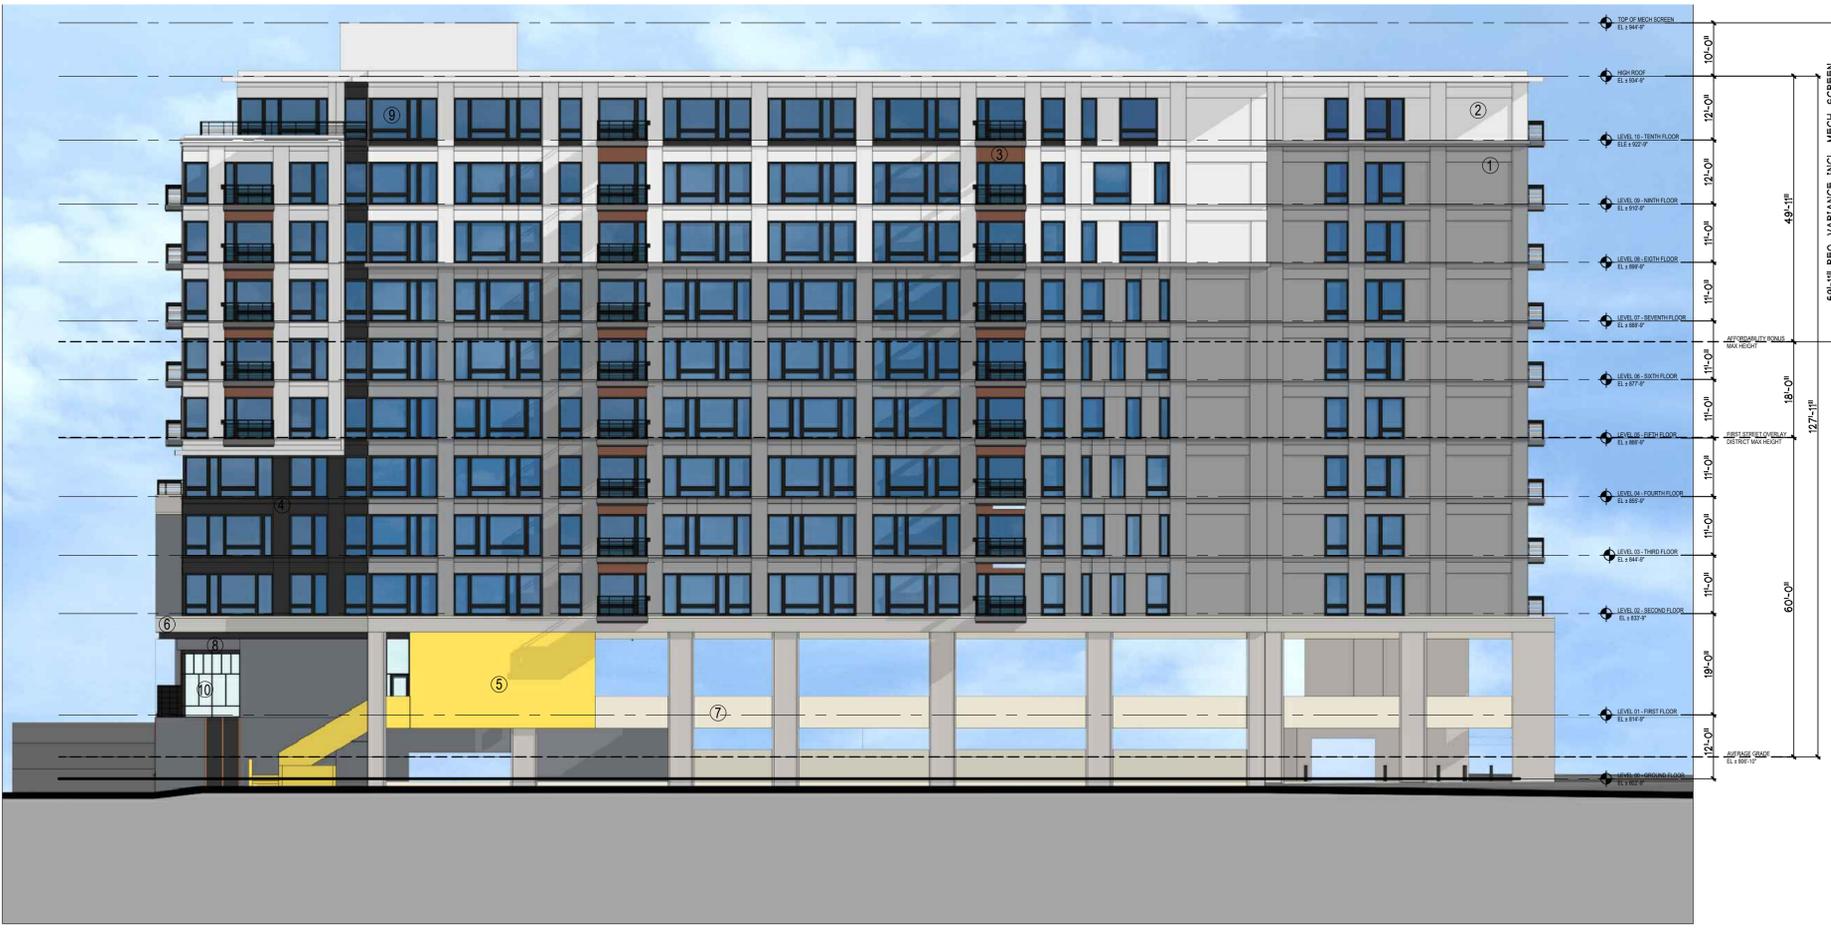

WEST BUILDING SECTION

SCALE - 1/16" = 1'-0"
 2025_0723 - BUILDING ELEVATIONS

SITE PLAN SUBMITTAL 7/24/2025
 DATE ISSUED
 DRAWN BY
 CHECKED BY

HOBBS + BLACK
 ARCHITECTS
 100 N. State St.
 Ann Arbor, MI 48104
 P.734.663.4189
 www.hobbs-black.com

315 WEST HURON STREET
 ANN ARBOR, MI 48103

PROJECT
 CONSULTANT

BUILDING SECTIONS
 SHEET TITLE
 25-000
 PROJECT NUMBER
 A-7
 SHEET NUMBER

Drawing: P:\2025\25000_315 W Huron\00-Drawings\01 - Design\01 O Plans\Site Plan\2025_0723 - Building Elevations.dwg
 Date: 3/1/24, 2025, 9:56pm Layout: east west elevation Plotted By: Arngard