



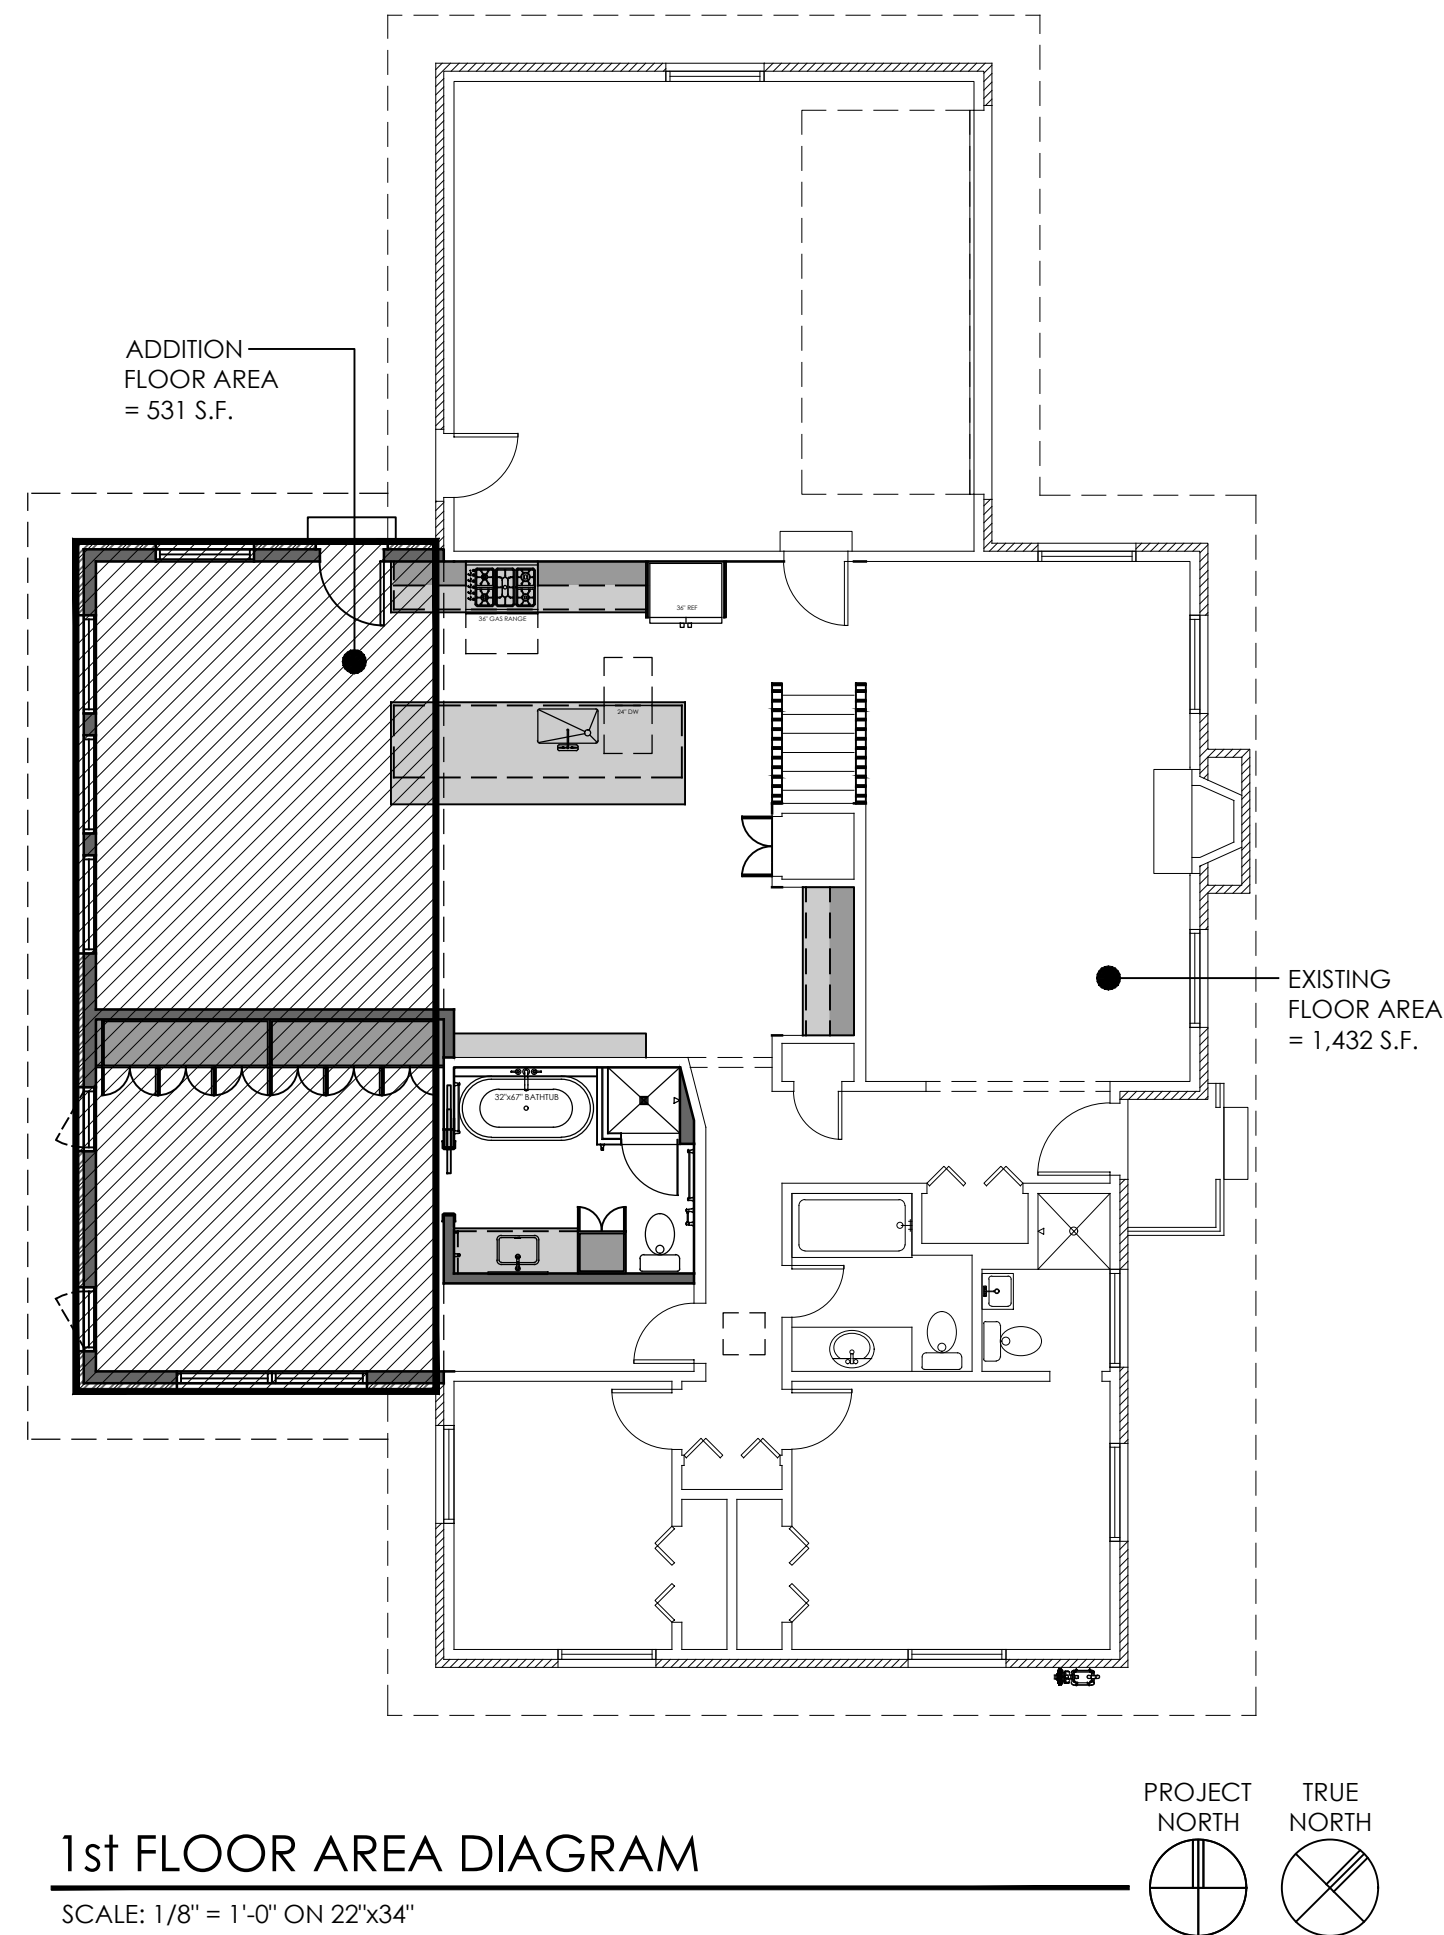

ANY REVISIONS TO THESE PLANS SHALL BE SUBMITTED AND APPROVED BY THE CITY PRIOR TO COMMENCEMENT OF THE CHANGES/WORK. ALL REVISIONS SHALL BE DENOTED WITH A 'DELTA' AND 'CLOUD' THAT IDENTIFIES THE AREA OF REVISION. THE 'DELTA' SHALL INDICATE THE NUMBER OF THE REVISION AND THE DATE OF REVISION AND SHALL BE NOTED ON THE APPROPRIATE PLAN SHEET, SK AND TITLEBLOCK.

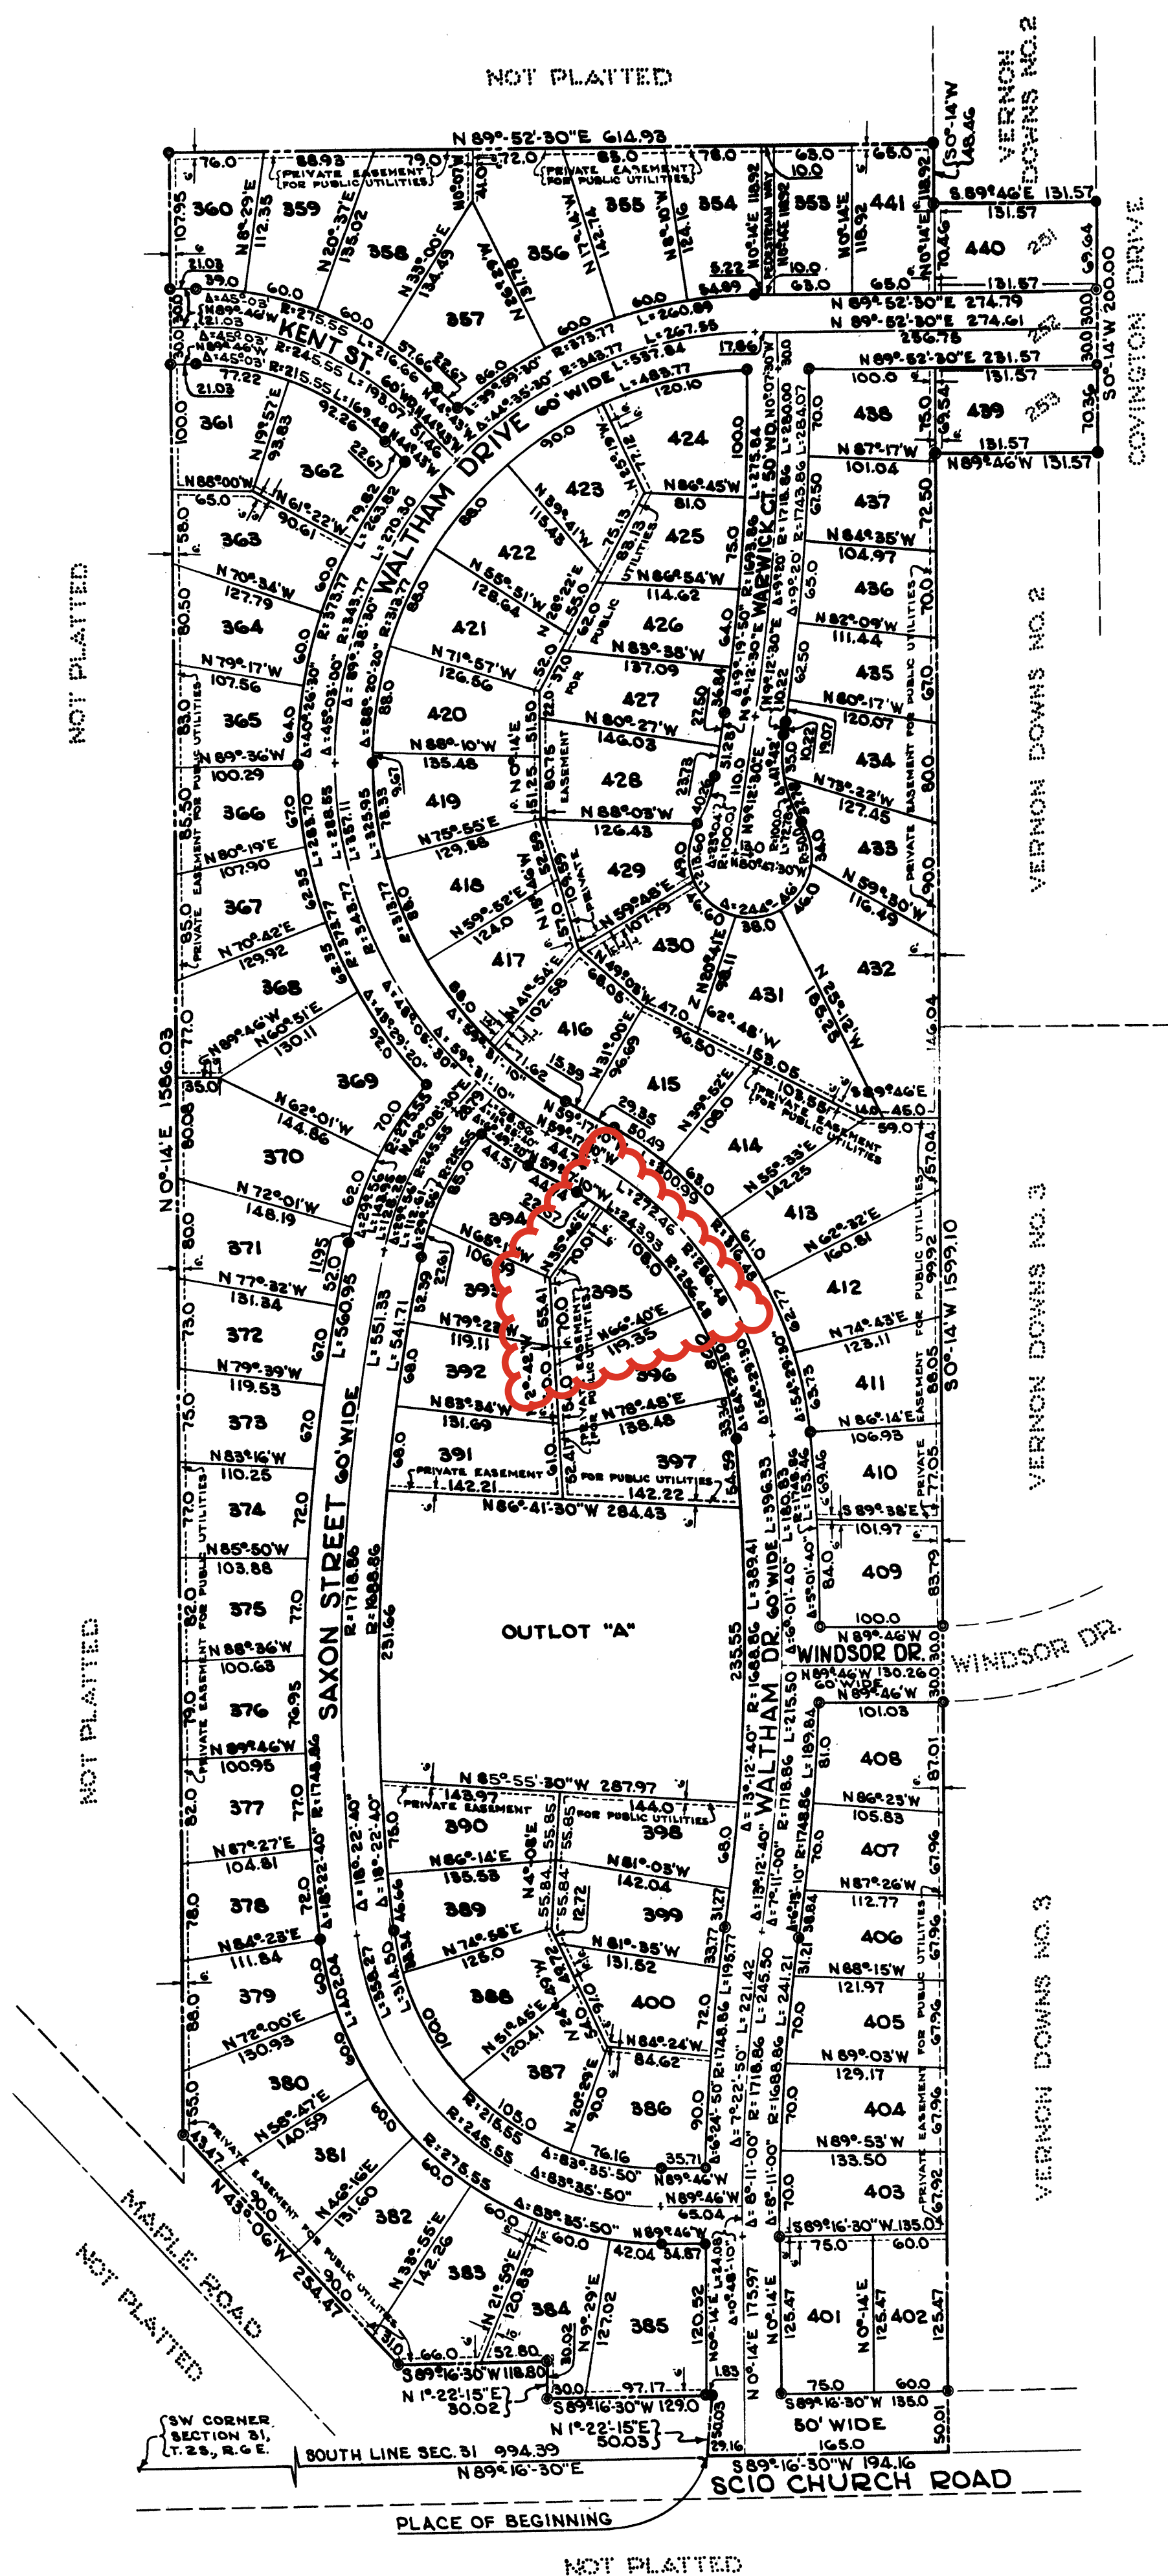

Gualano Residence
Addition and Renovation
1724 Waltham Drive
Ann Arbor, MI 48103


Revisions:

Project No. P2606

Date: 06/05/2026

A1.0



Print on:
22"x34" paper or
11"x17" paper (50% scale)

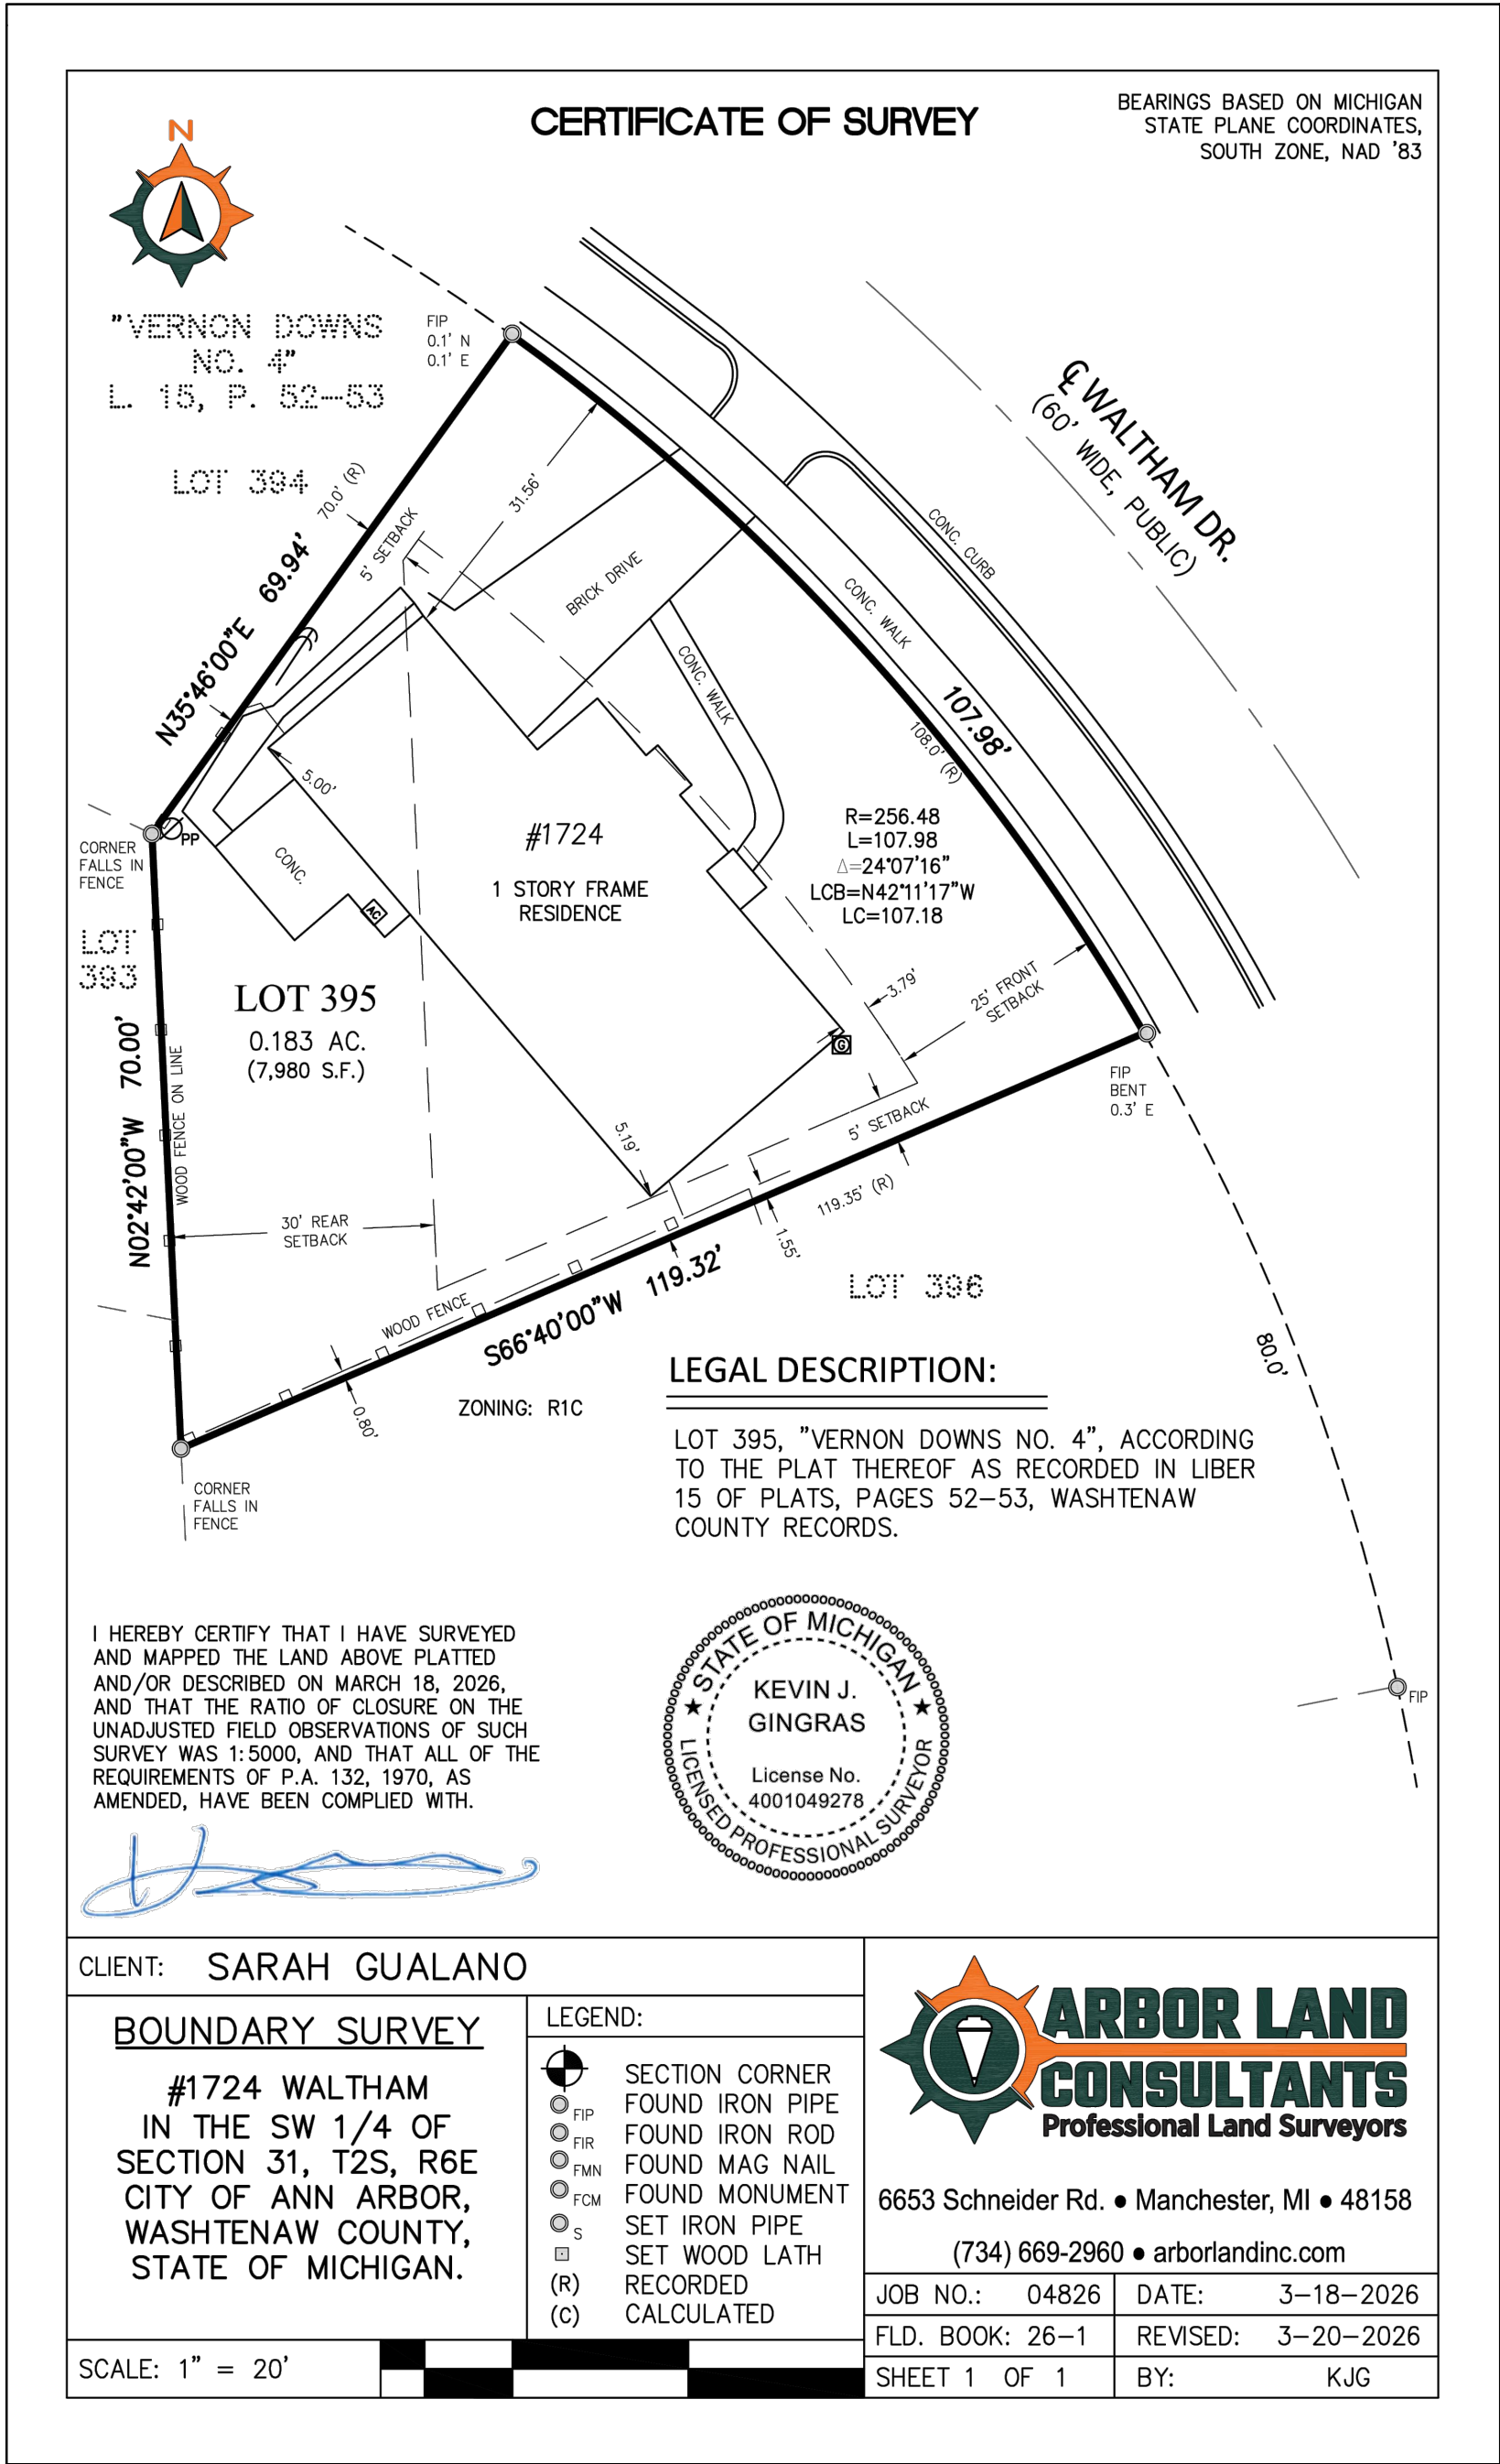

SUVEY (SHOWING EXISTING CONSTRUCTION)

SCALE: 1" = 20'-0" ON 22"x34"



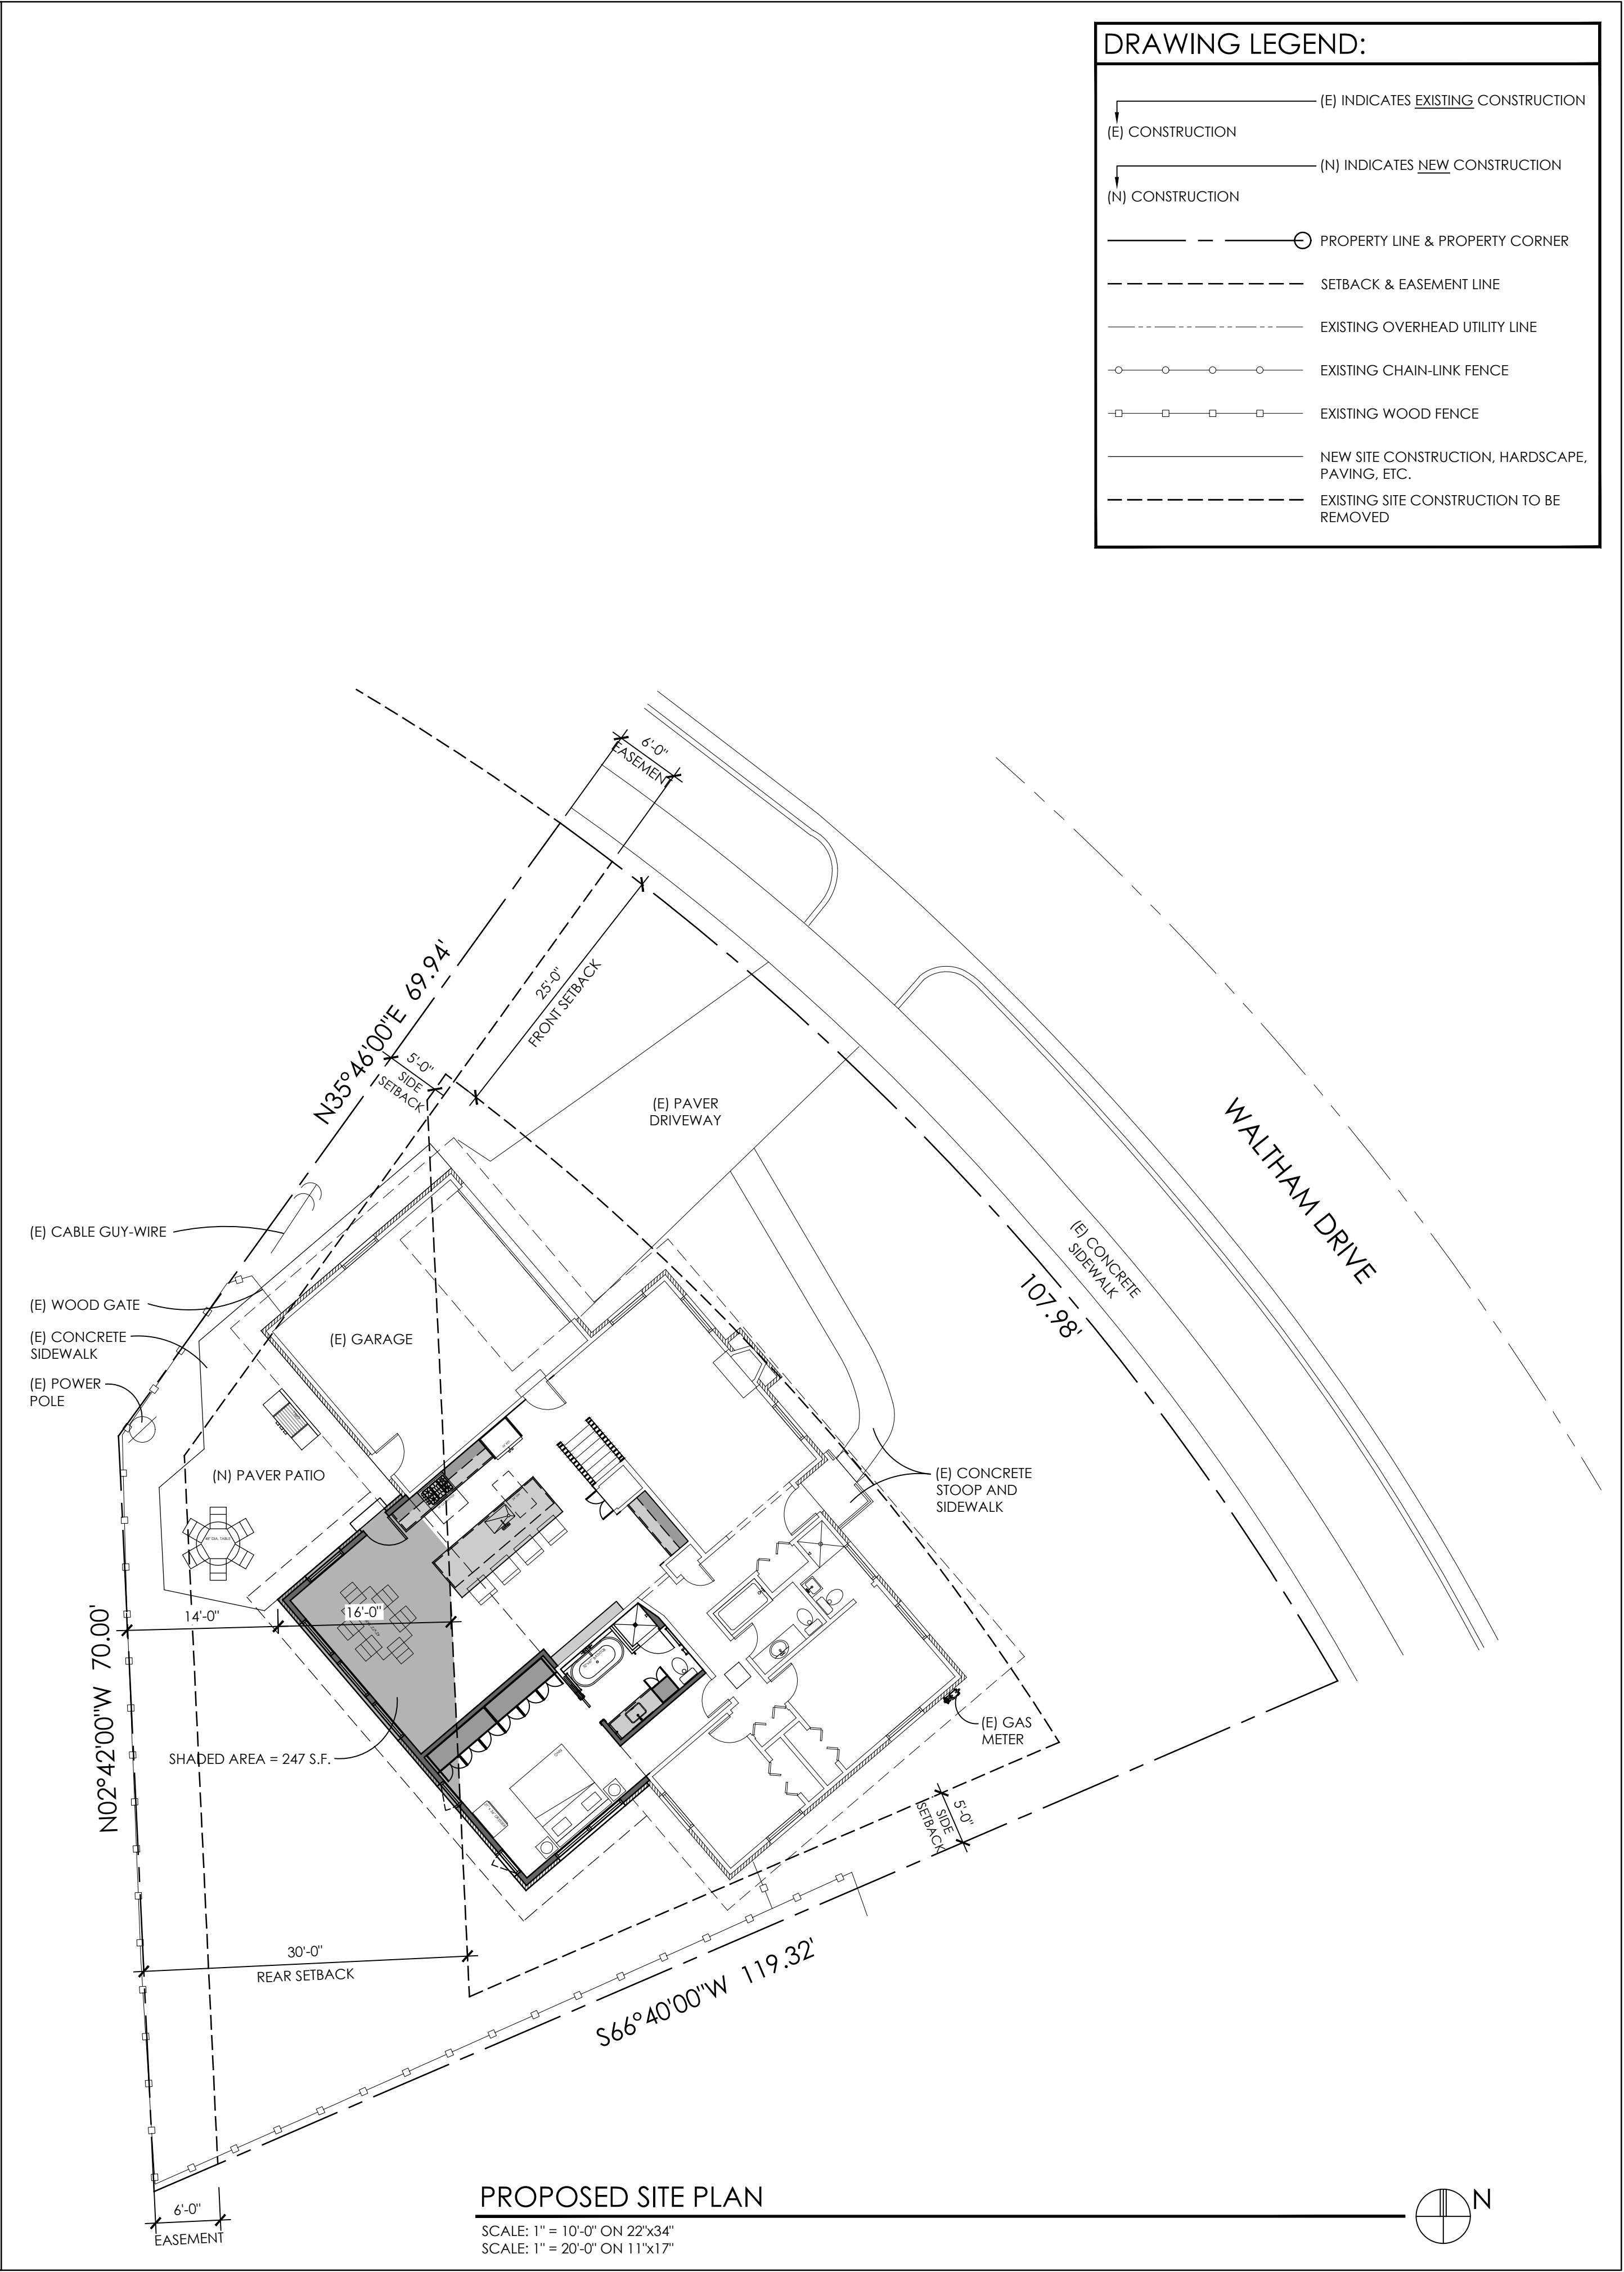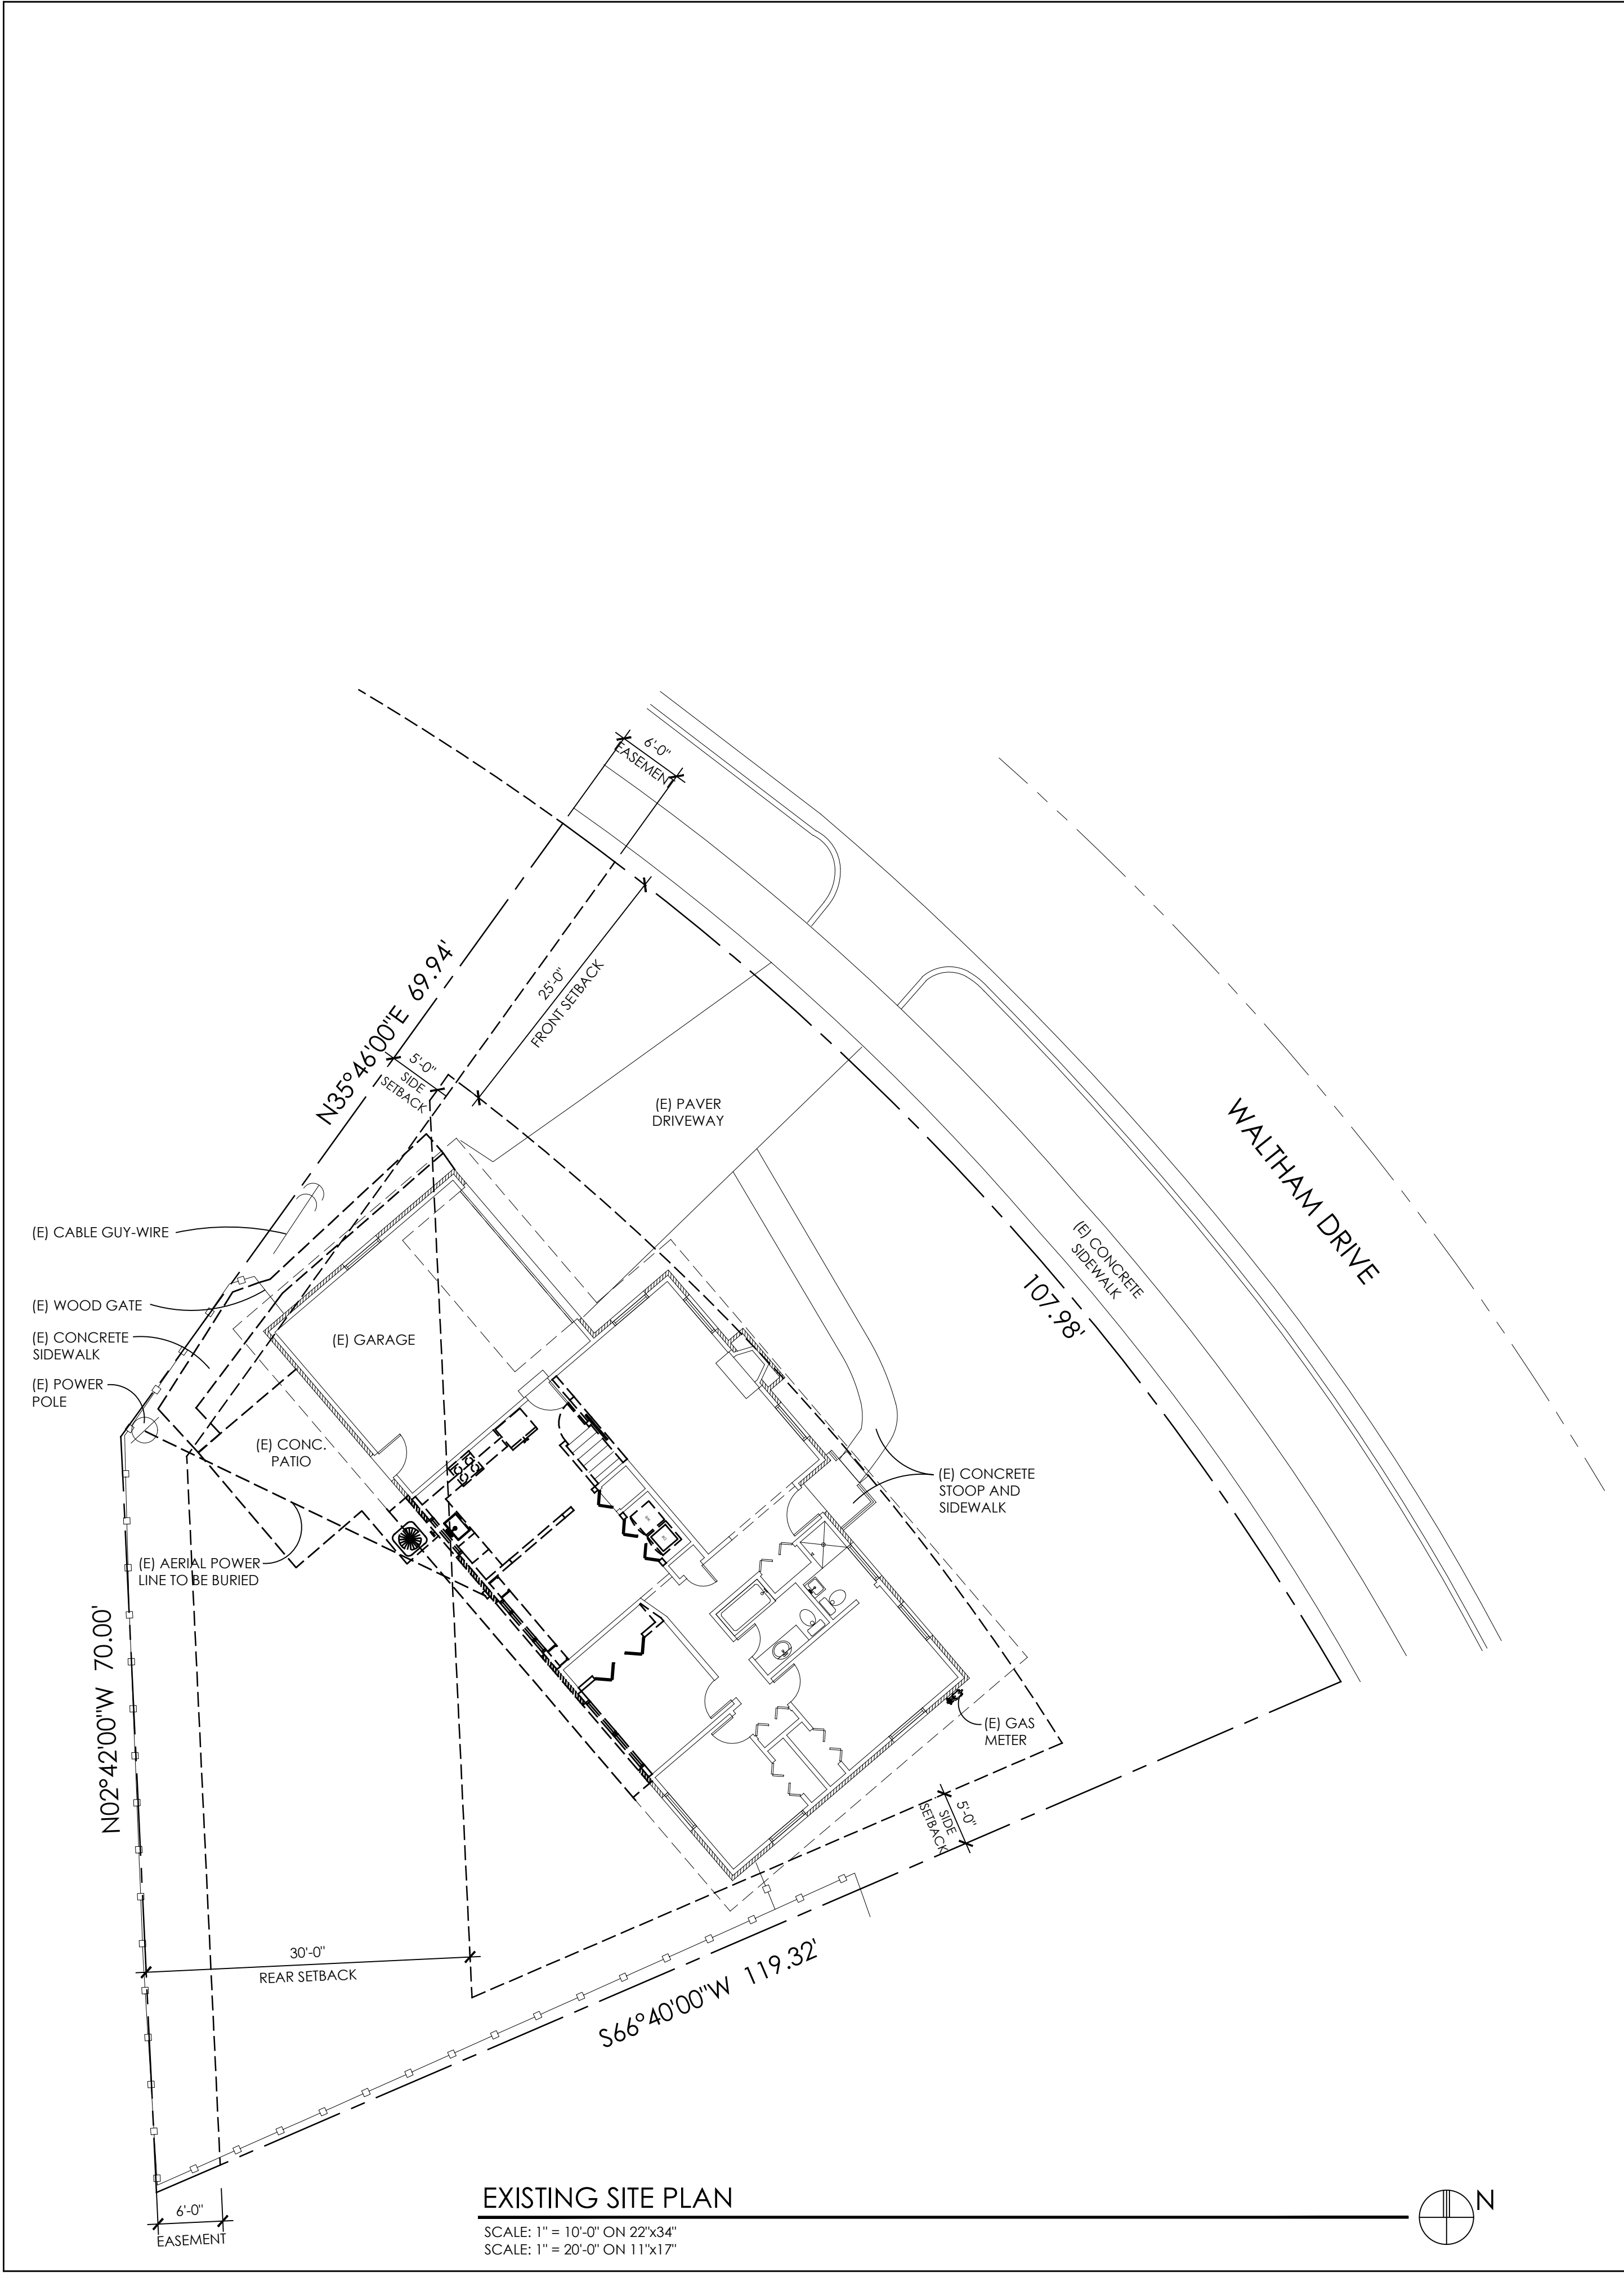

DRAWING LEGEND:

- (E) INDICATES EXISTING CONSTRUCTION
- (N) INDICATES NEW CONSTRUCTION
- PROPERTY LINE & PROPERTY CORNER
- SETBACK & EASEMENT LINE
- EXISTING OVERHEAD UTILITY LINE
- EXISTING CHAIN-LINK FENCE
- EXISTING WOOD FENCE
- NEW SITE CONSTRUCTION, HARDSCAPE, PAVING, ETC.
- EXISTING SITE CONSTRUCTION TO BE REMOVED

Revisions:

Project No. P2606



Date: 06/05/2026

D2.1

Print on:
22"x34" paper or
11"x17" paper (50% scale)



WALL TYPE LEGEND:

- EXISTING CONSTRUCTION TO REMAIN
- EXISTING CONCRETE BLOCK FOUNDATION WALL TO REMAIN
- EXISTING BRICK VENEER OVER WOOD FRAMED EXTERIOR WALL
- EXISTING CONSTRUCTION TO BE REMOVED

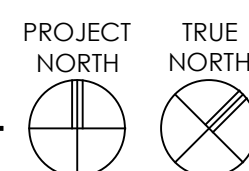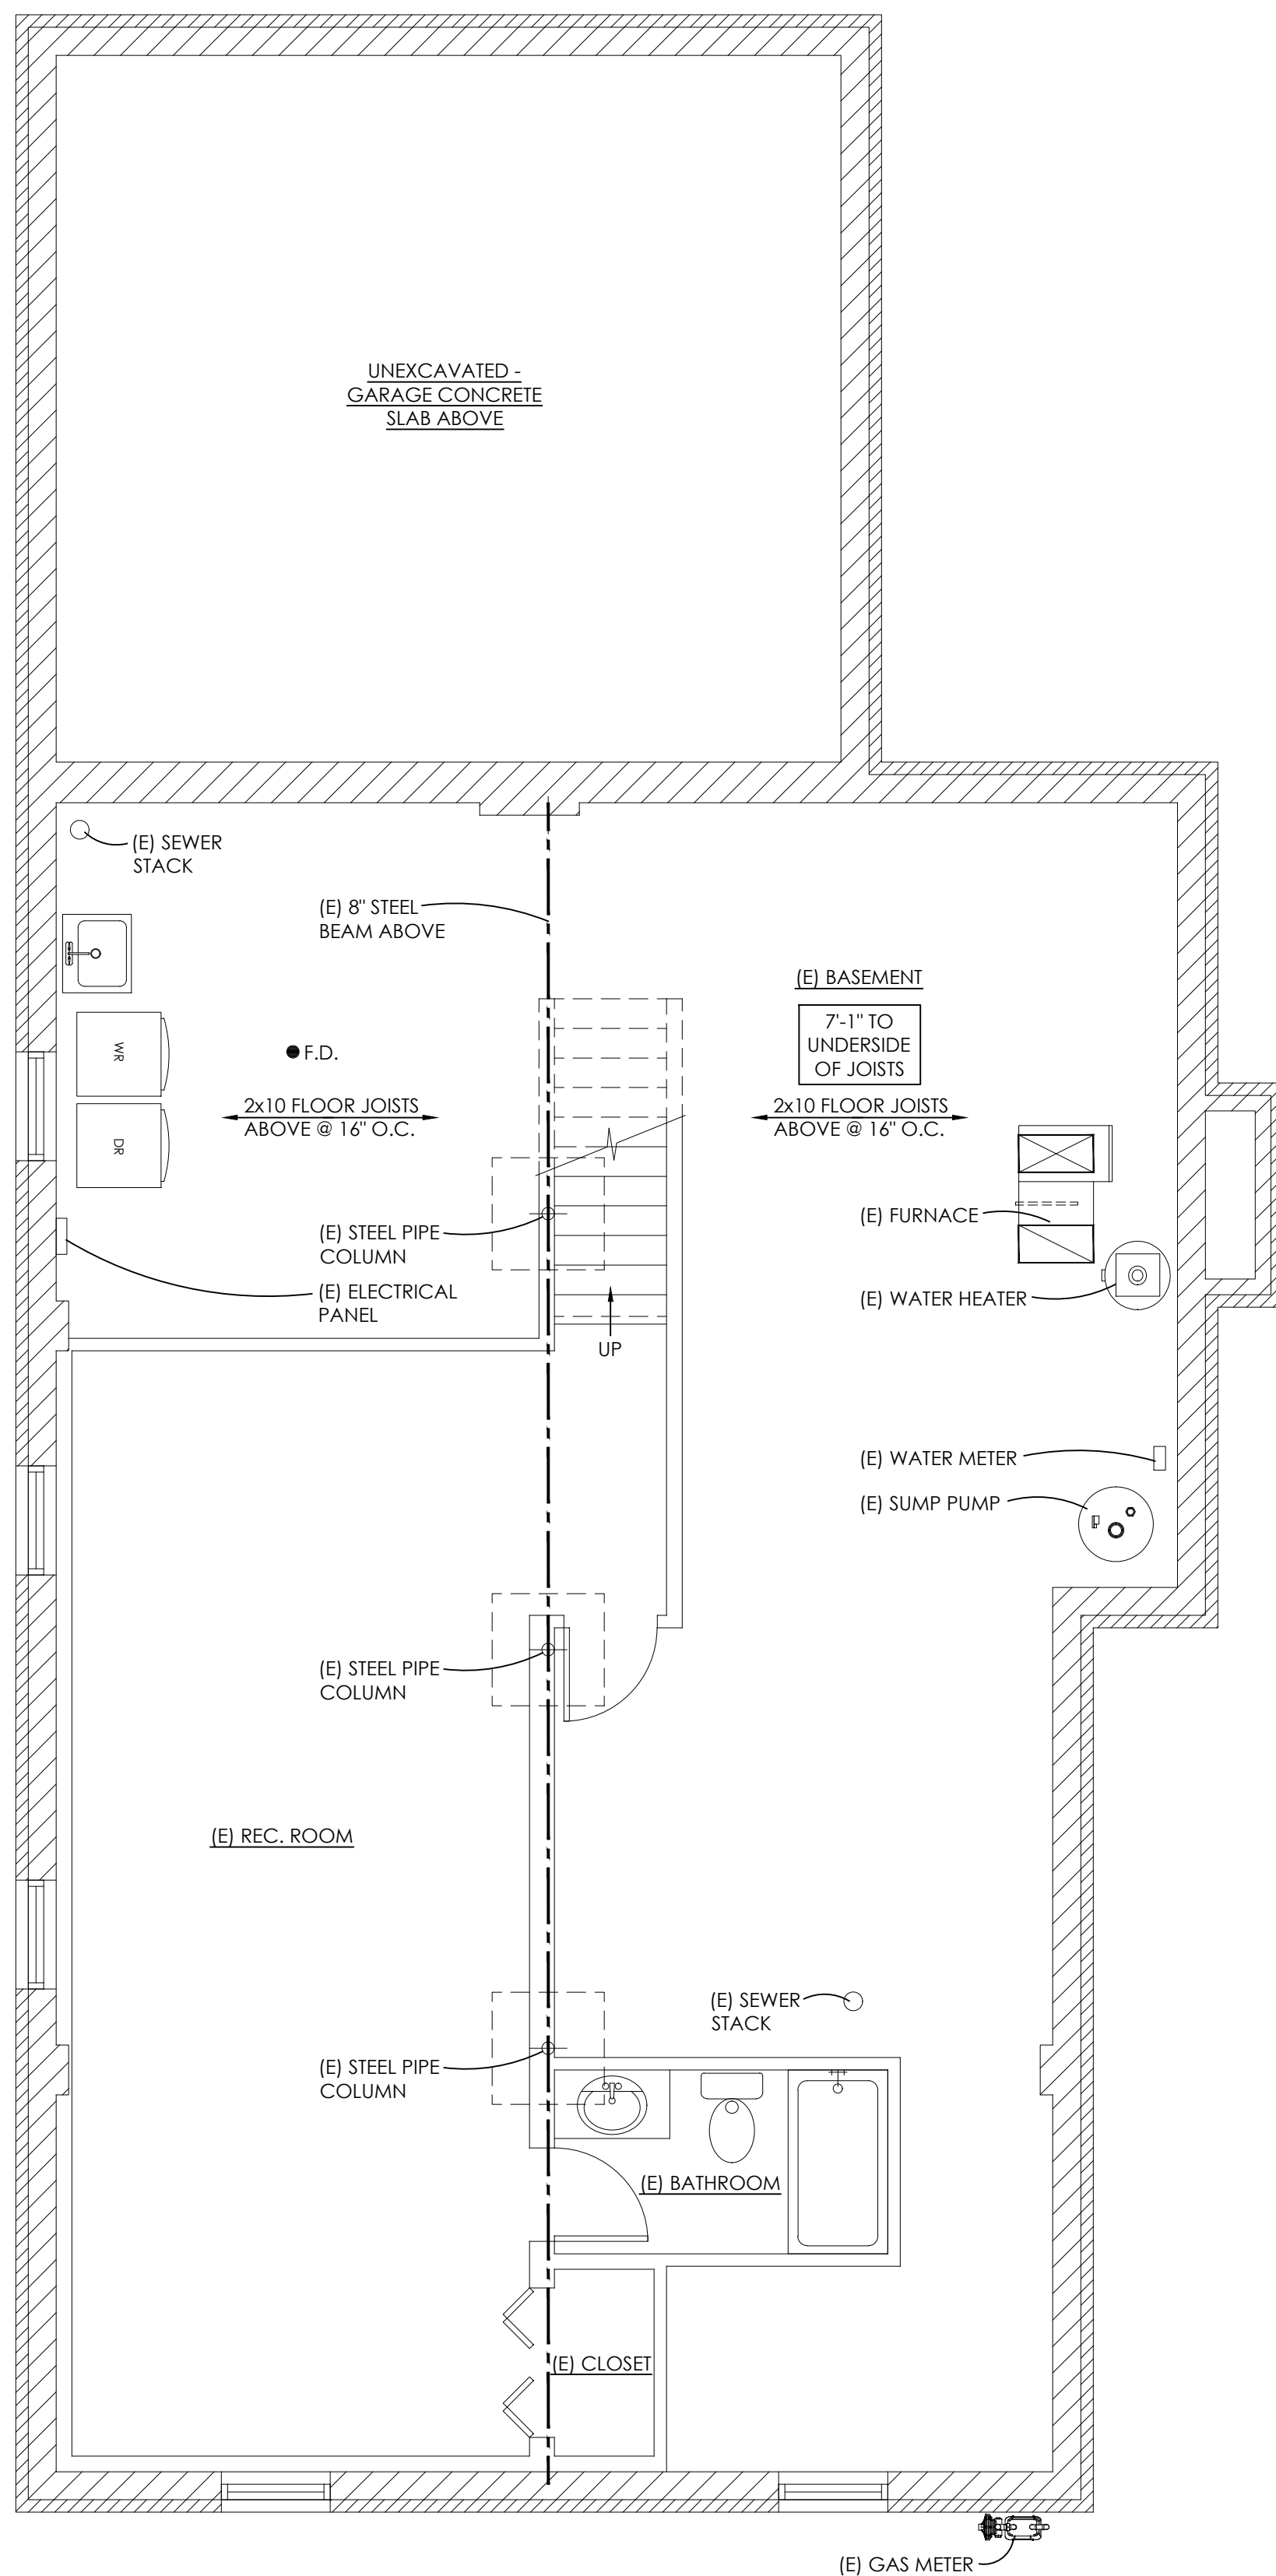


EXISTING BASEMENT PLAN - DEMOLITION

SCALE: 1/4" = 1'-0" ON 22"x34"
SCALE: 1/8" = 1'-0" ON 11"x17"

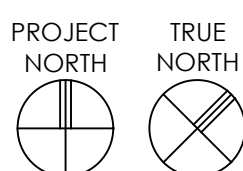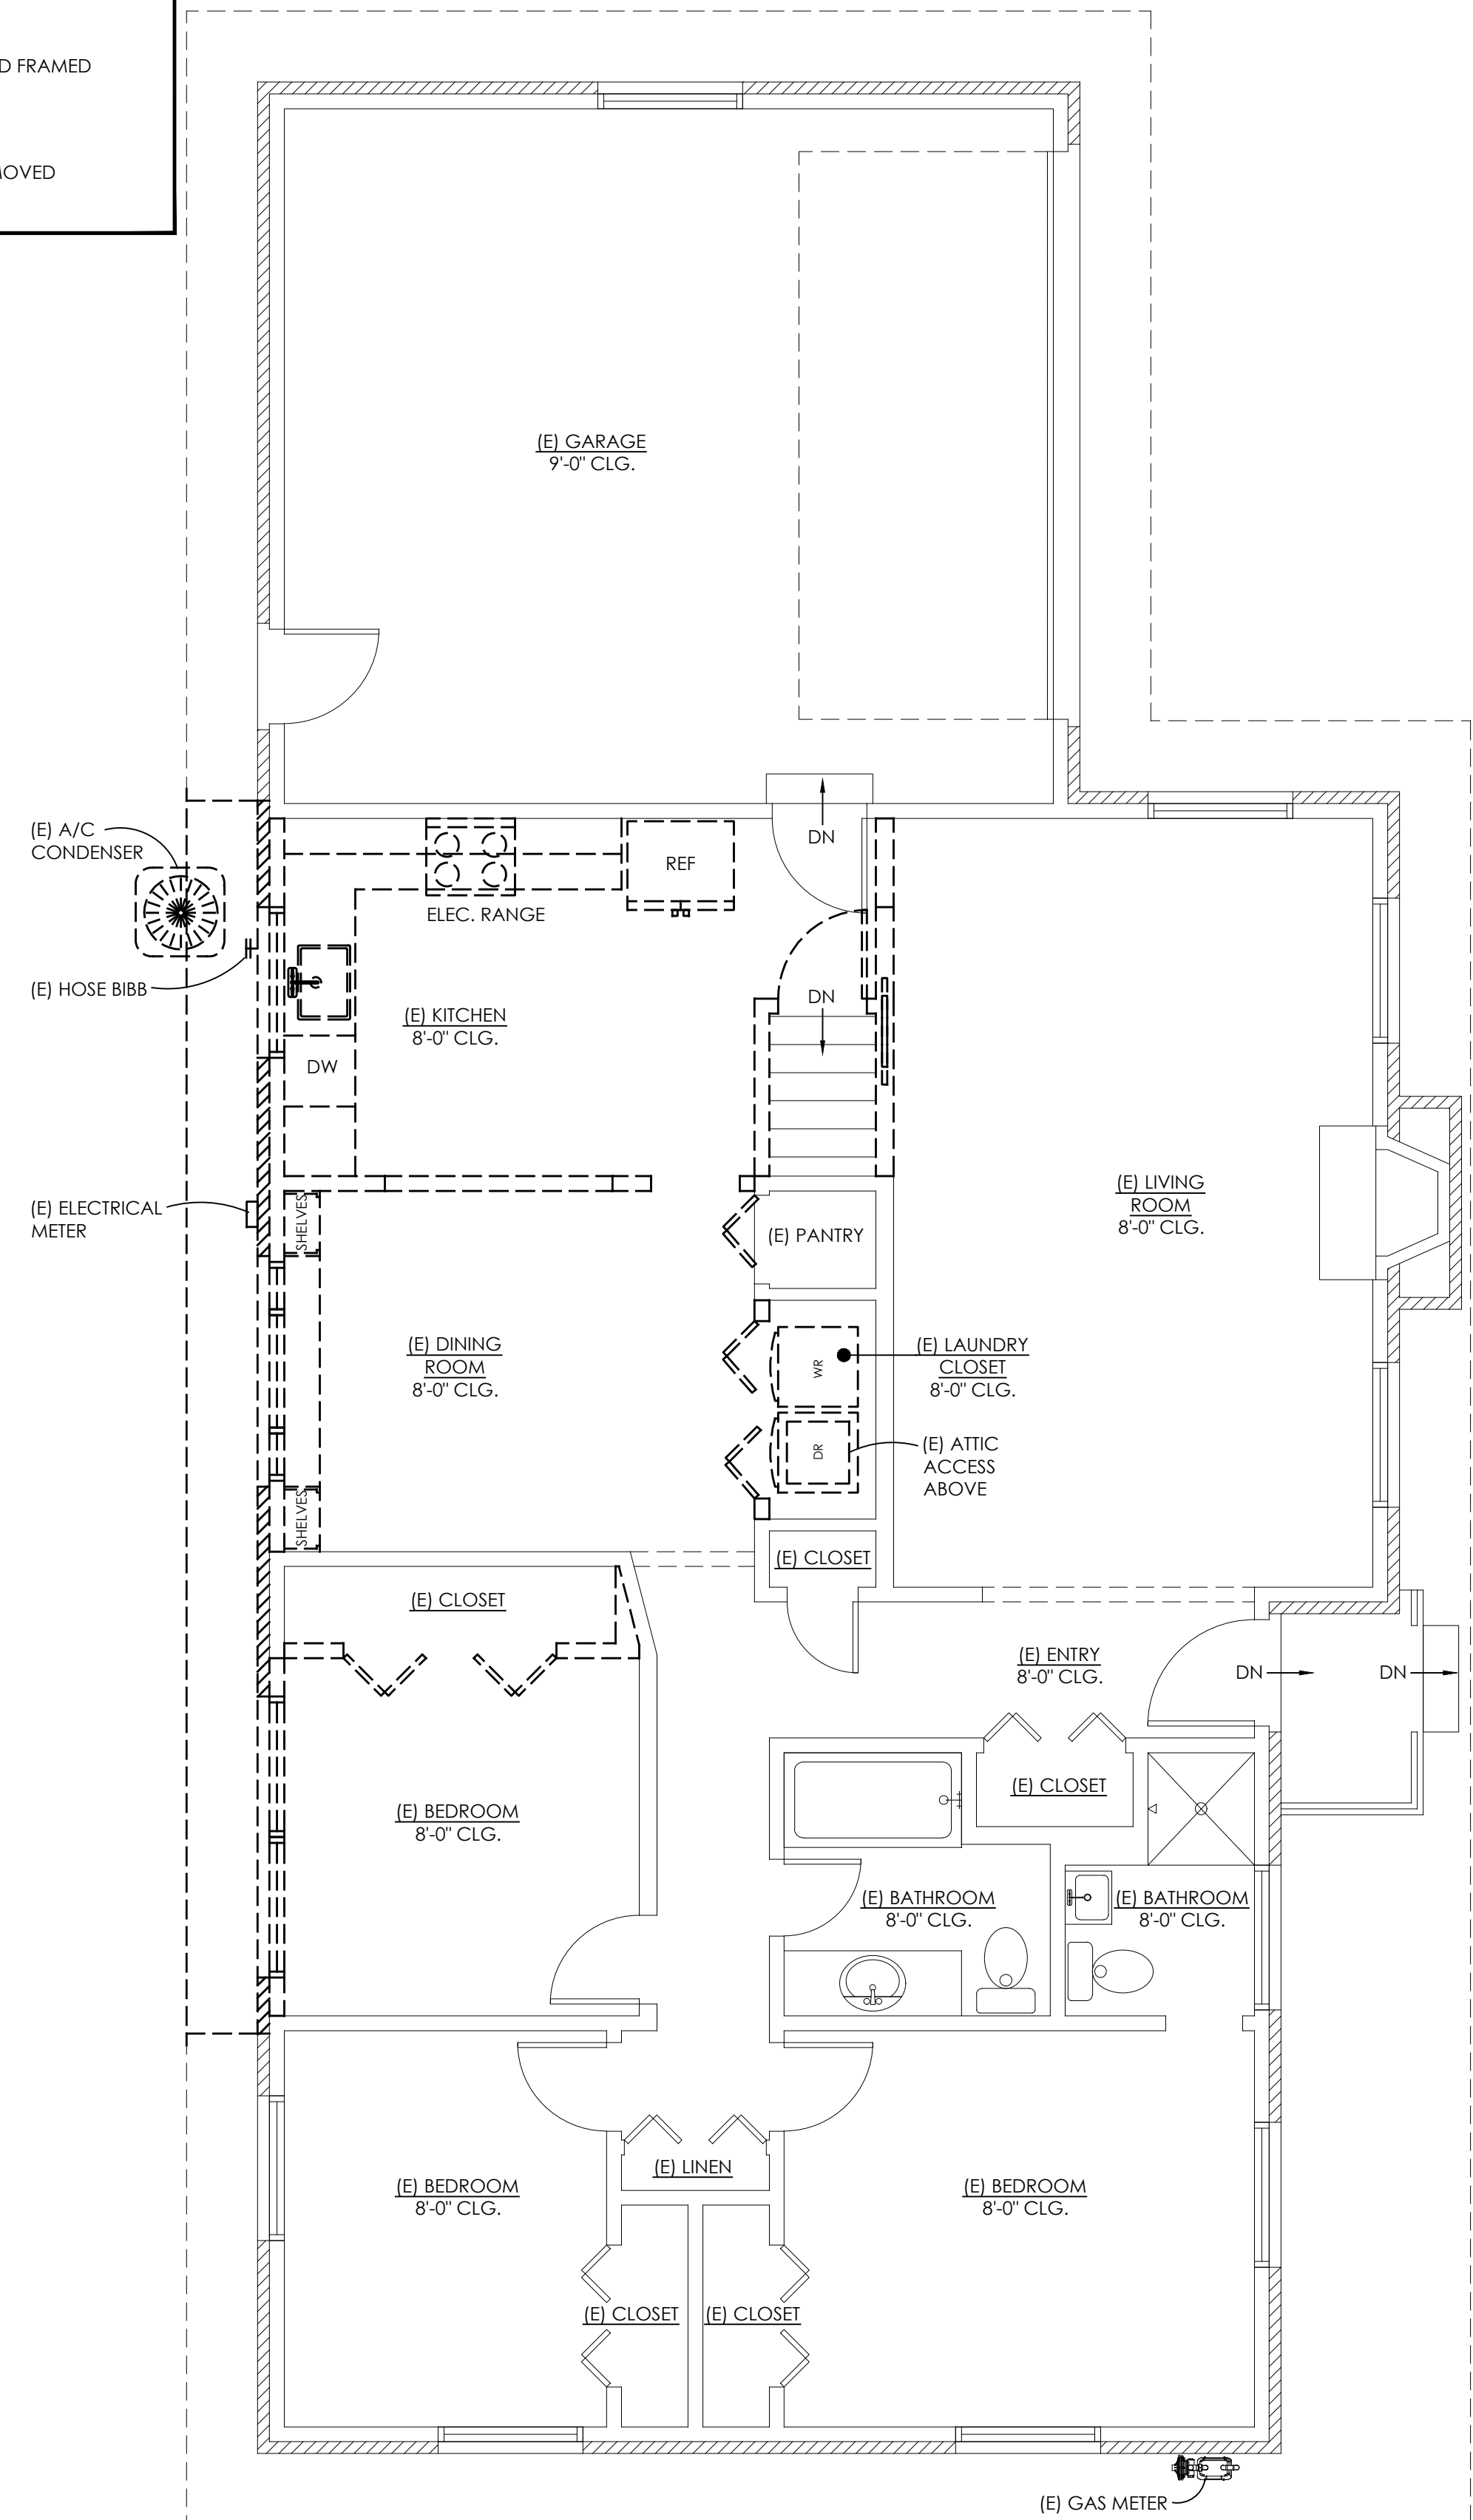



EXISTING FIRST FLOOR PLAN - DEMOLITION

SCALE: 1/4" = 1'-0" ON 22"x34"
SCALE: 1/8" = 1'-0" ON 11"x17"

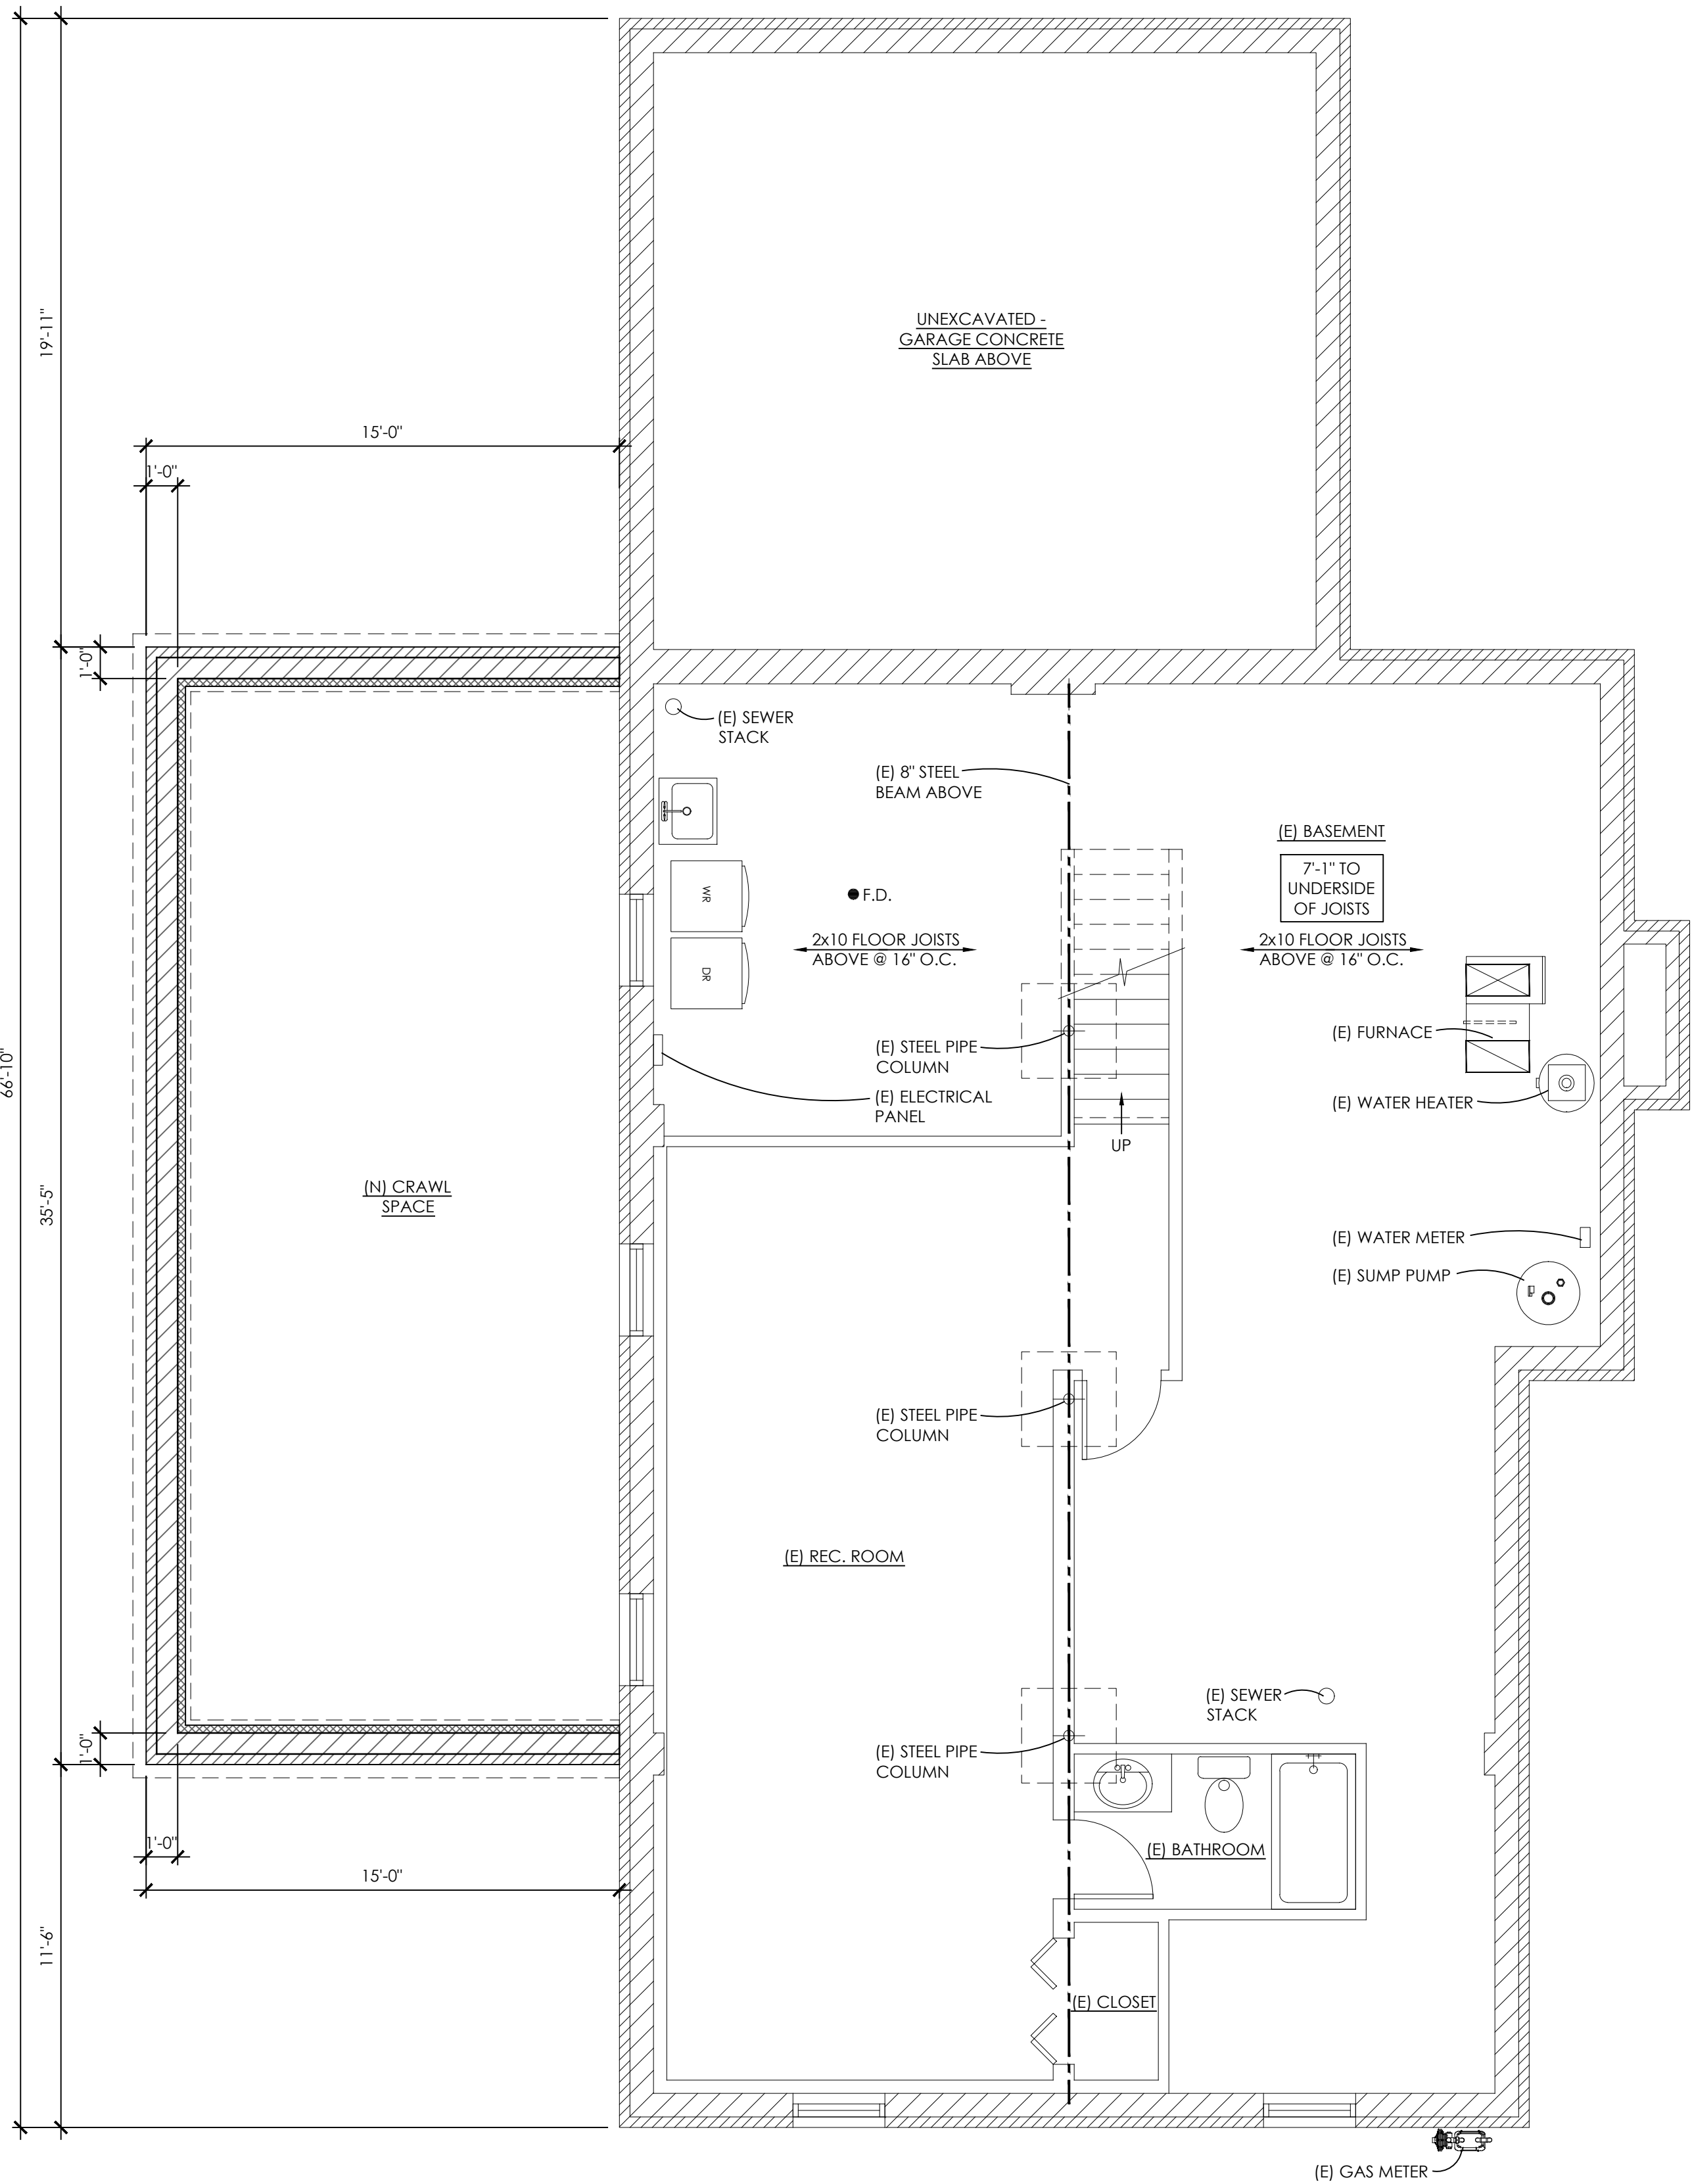


PROPOSED BASEMENT PLAN

SCALE: 1/4" = 1'-0" ON 22"x34"
SCALE: 1/8" = 1'-0" ON 11"x17"

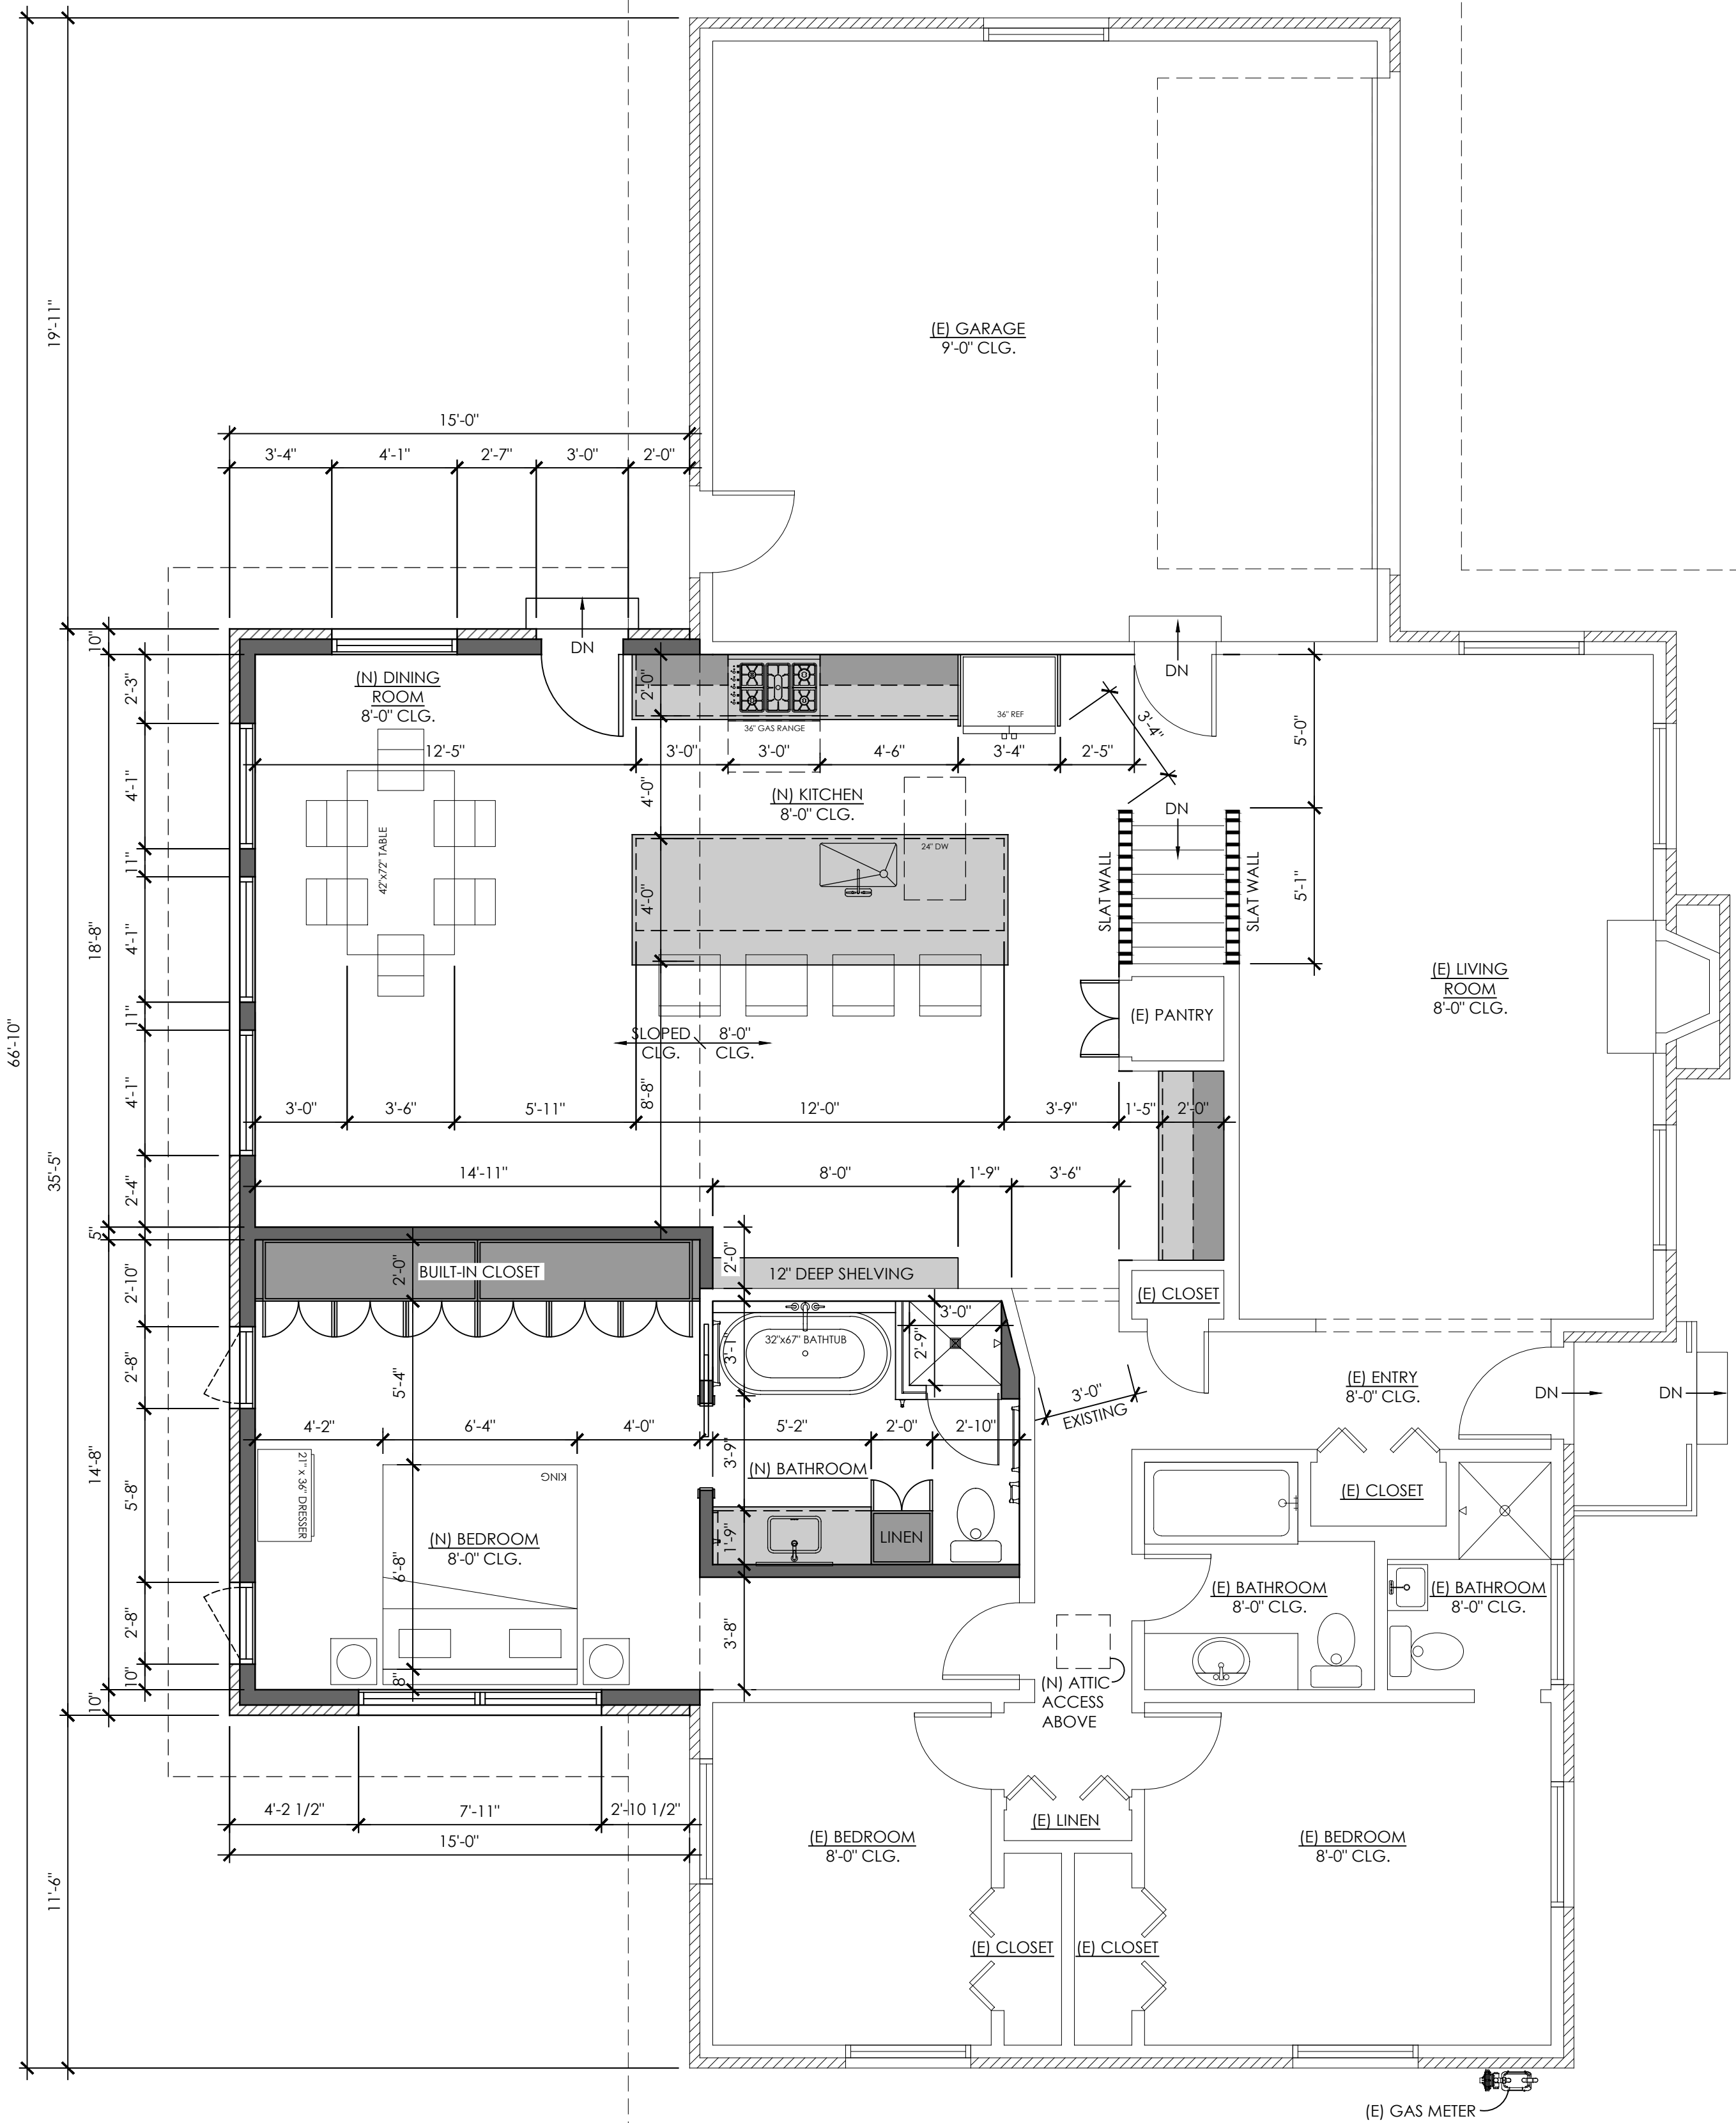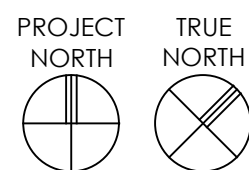

PROPOSED FIRST FLOOR PLAN

SCALE: 1/4" = 1'-0" ON 22"x34"
SCALE: 1/8" = 1'-0" ON 11"x17"

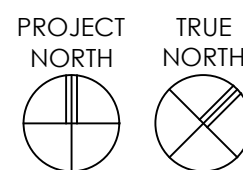

Revisions:

Project No. P2606

Date: 06/05/2026

A2.1


Print on:
22"x34" paper or
11"x17" paper (50% scale)



1 EXISTING EAST ELEVATION (NO CHANGE)
SCALE: 1/4" = 1'-0"




2 PROPOSED WEST ELEVATION
SCALE: 1/4" = 1'-0"

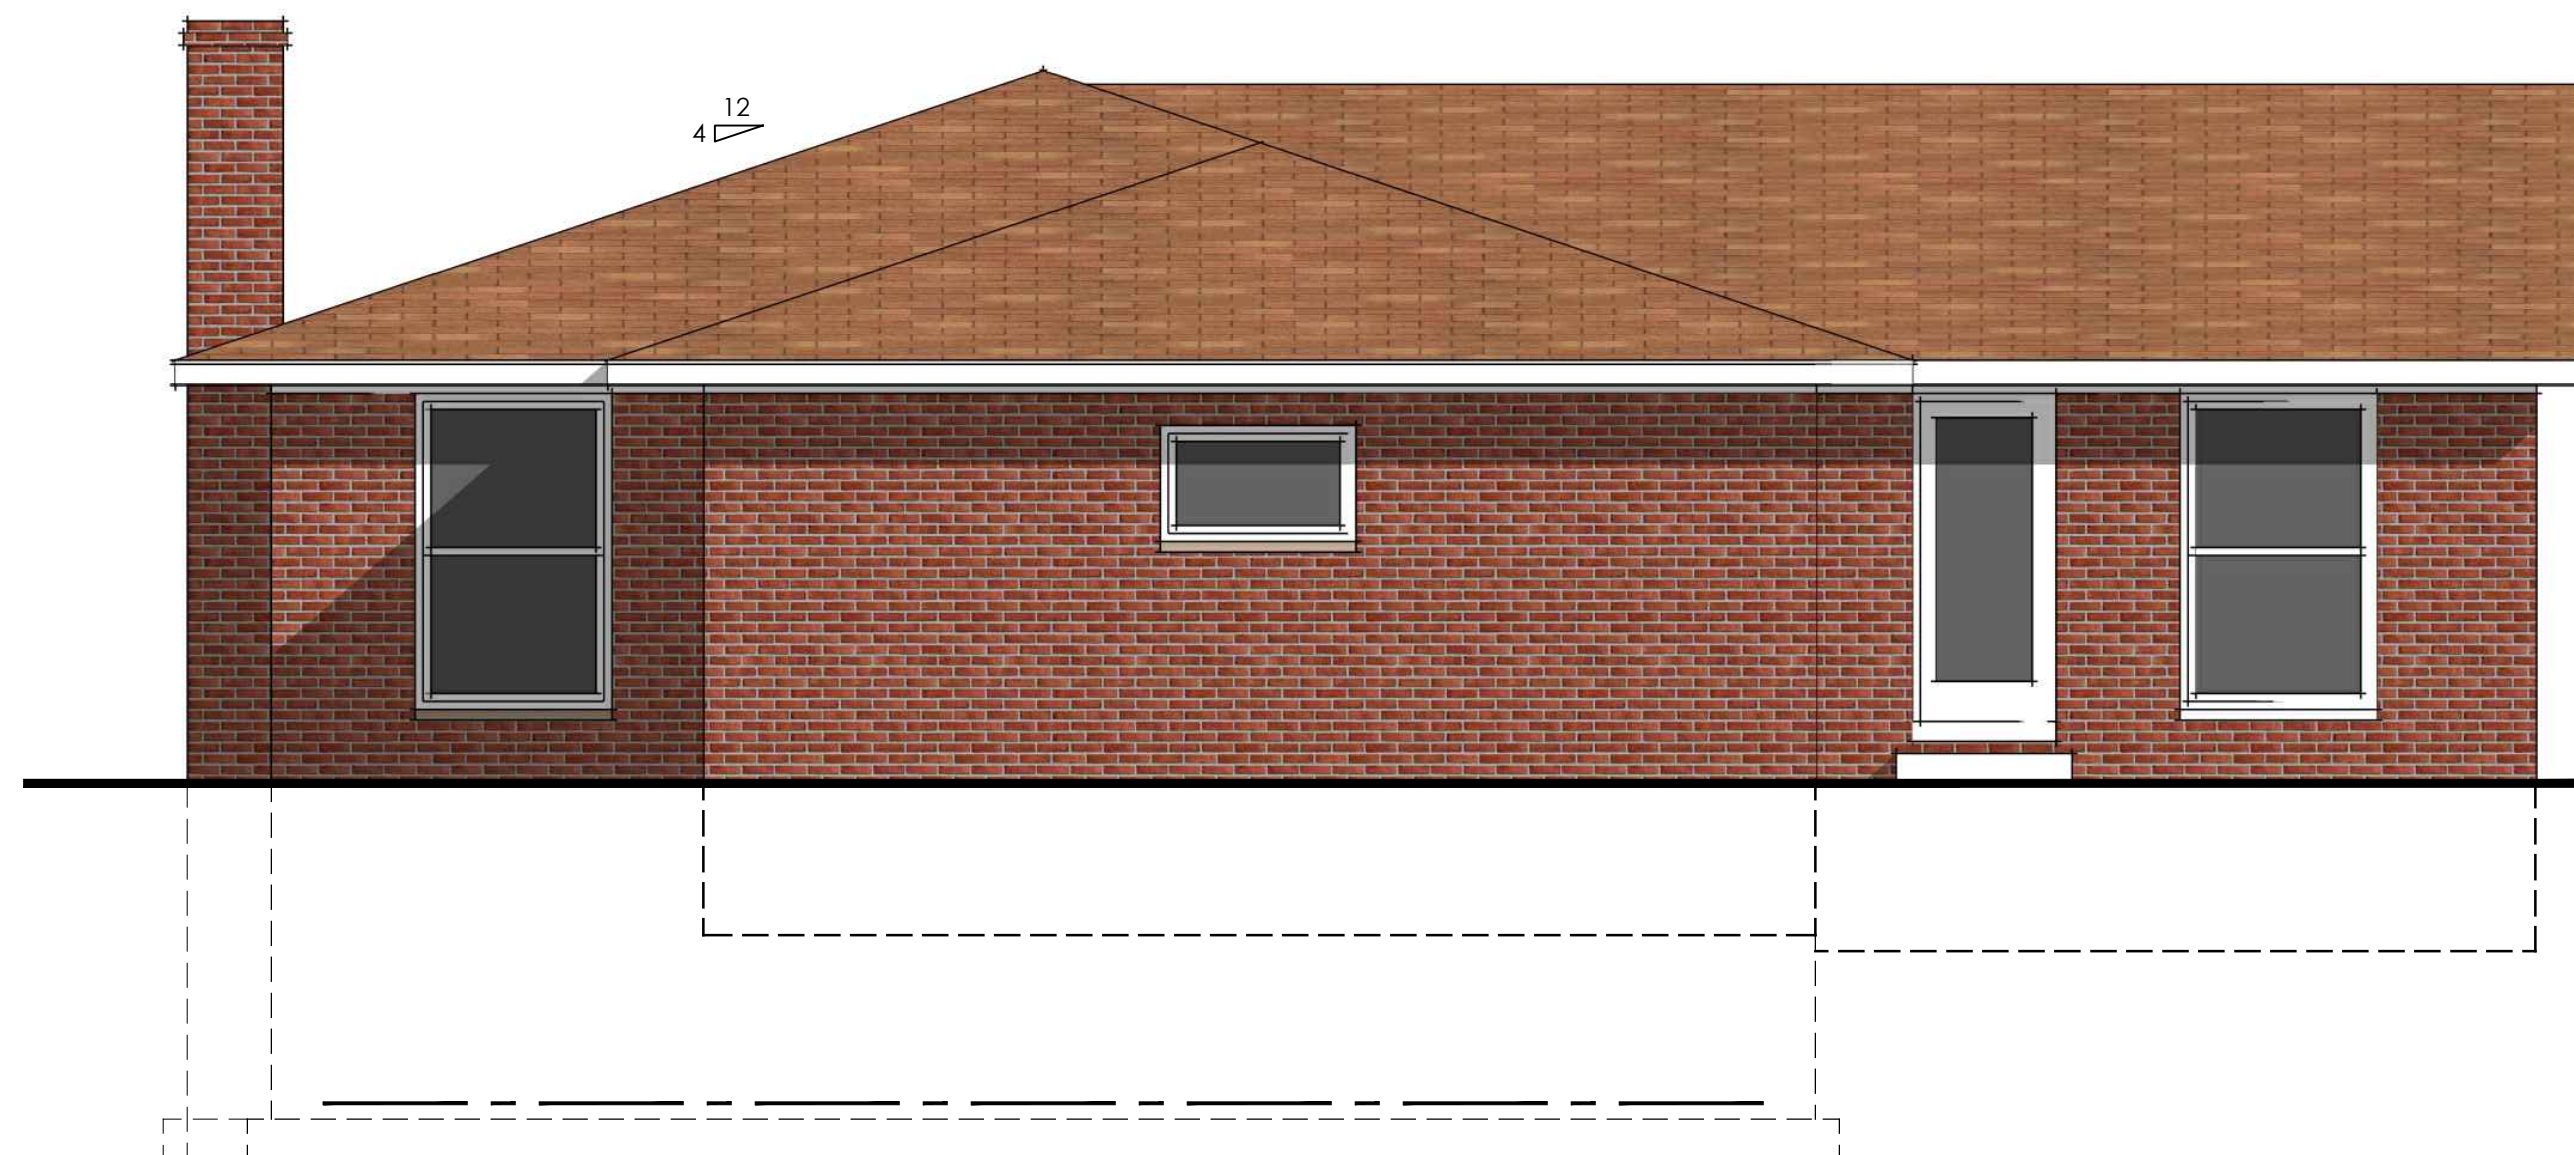


3 PROPOSED NORTH ELEVATION
SCALE: 1/4" = 1'-0"




4 PROPOSED SOUTH ELEVATION
SCALE: 1/4" = 1'-0"

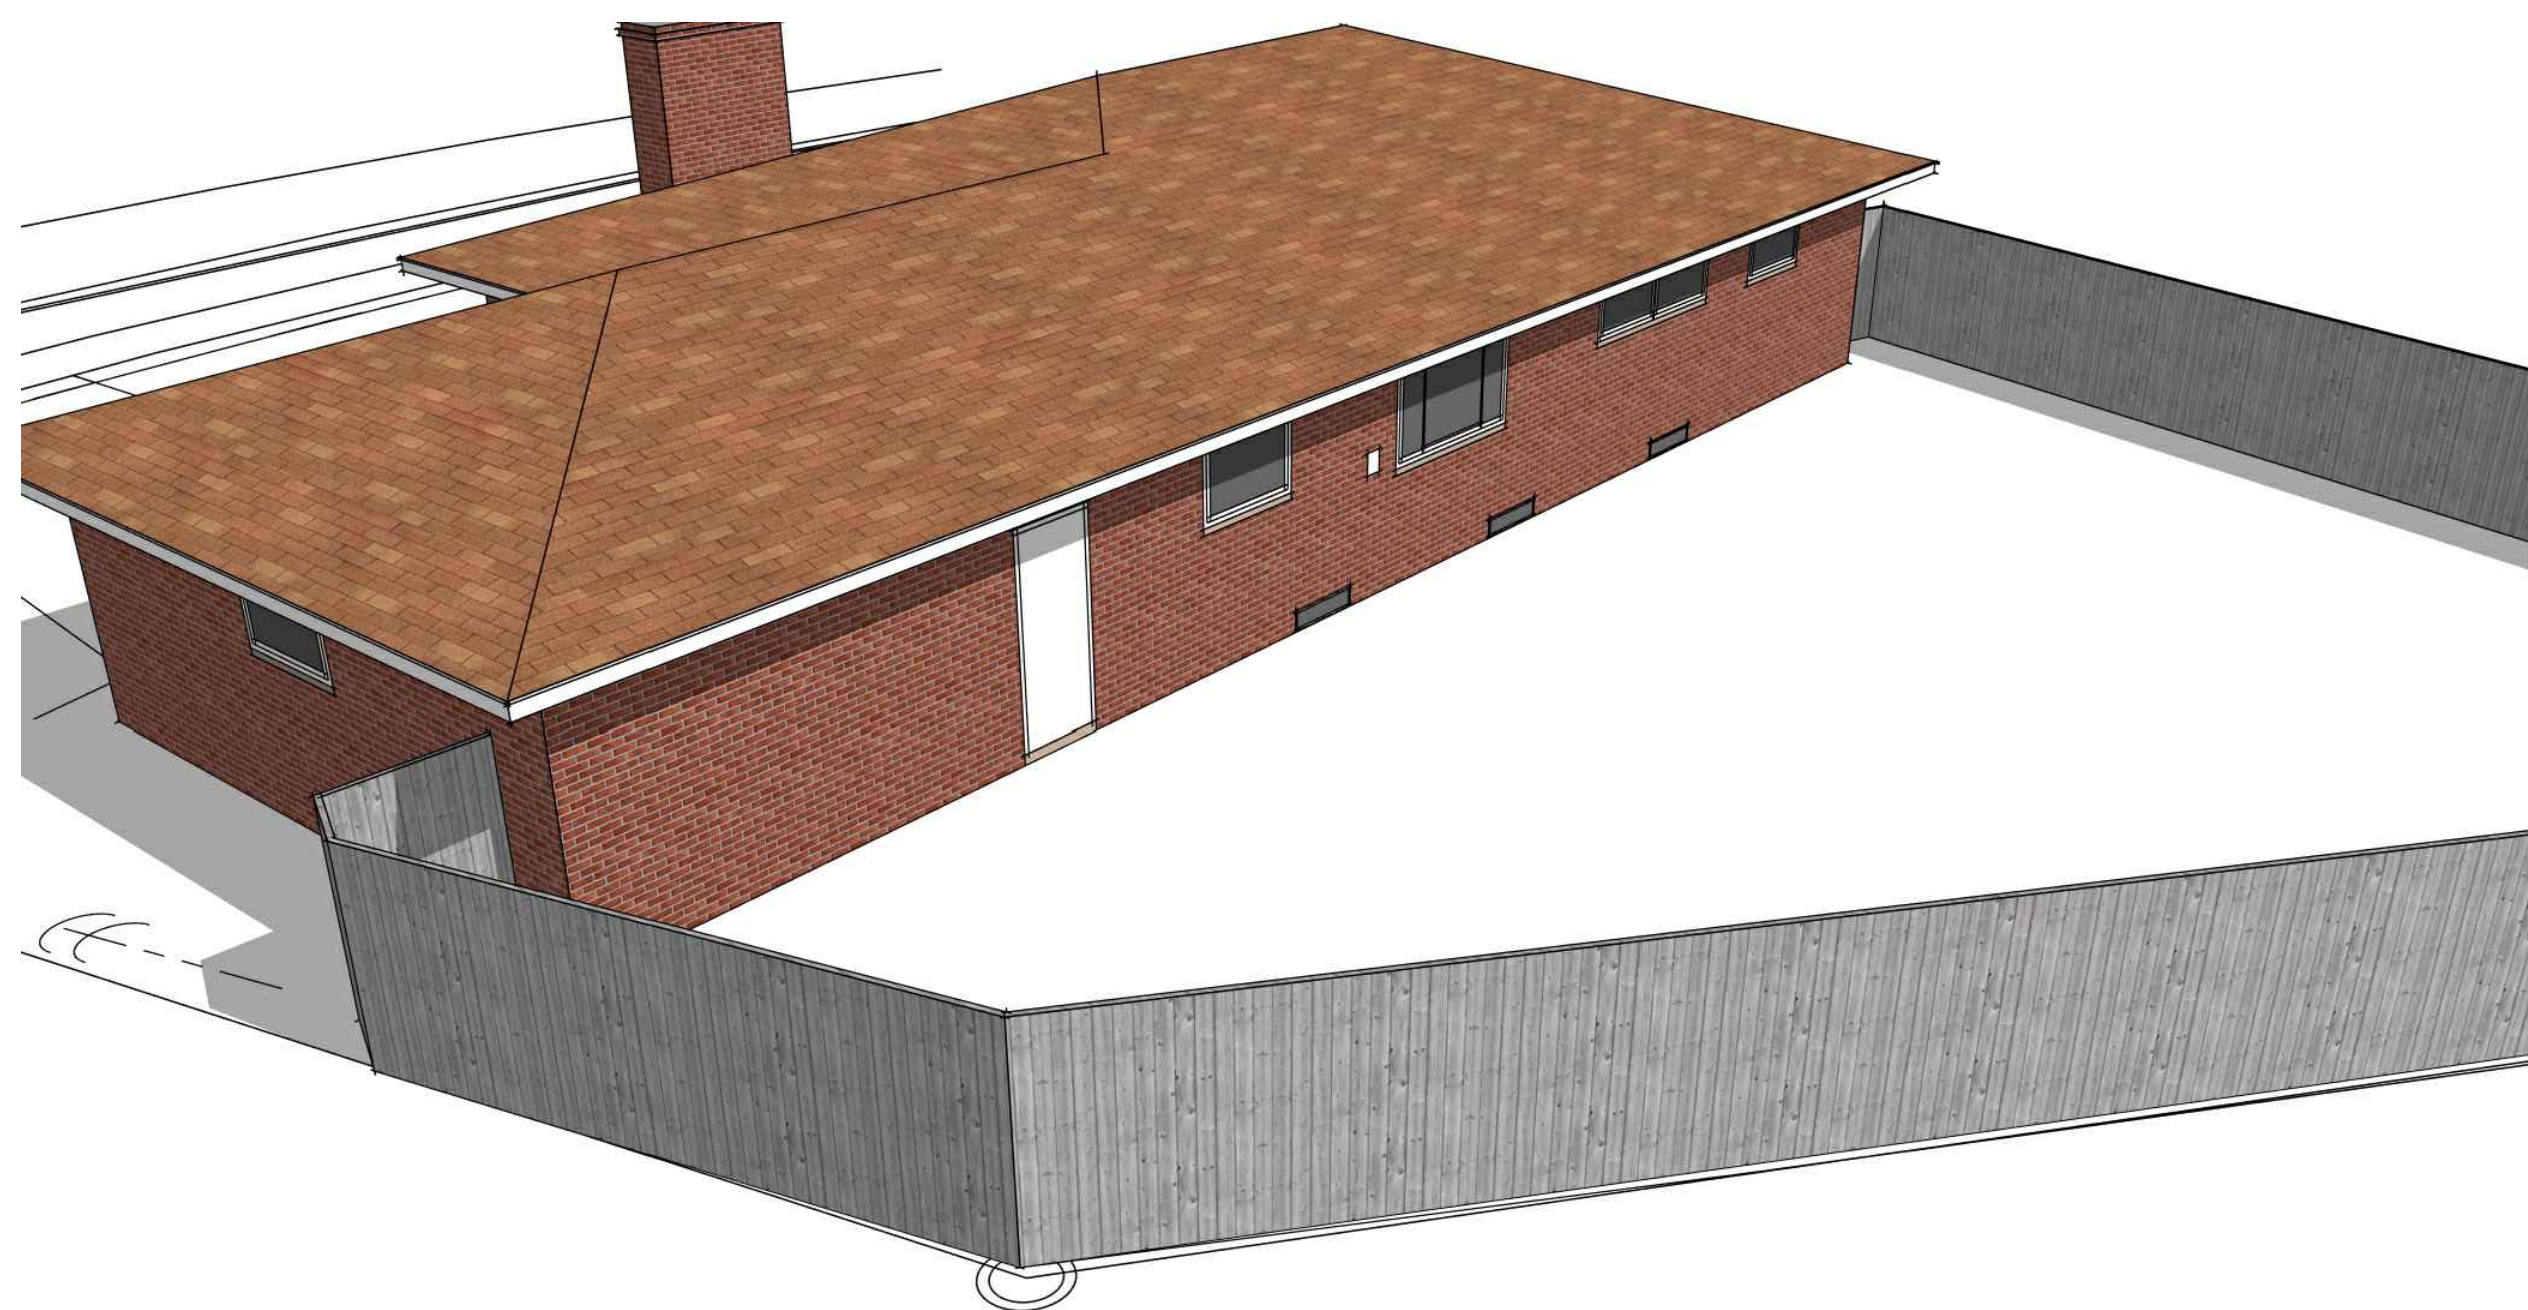

SOUTH-EAST VIEW: EXISTING

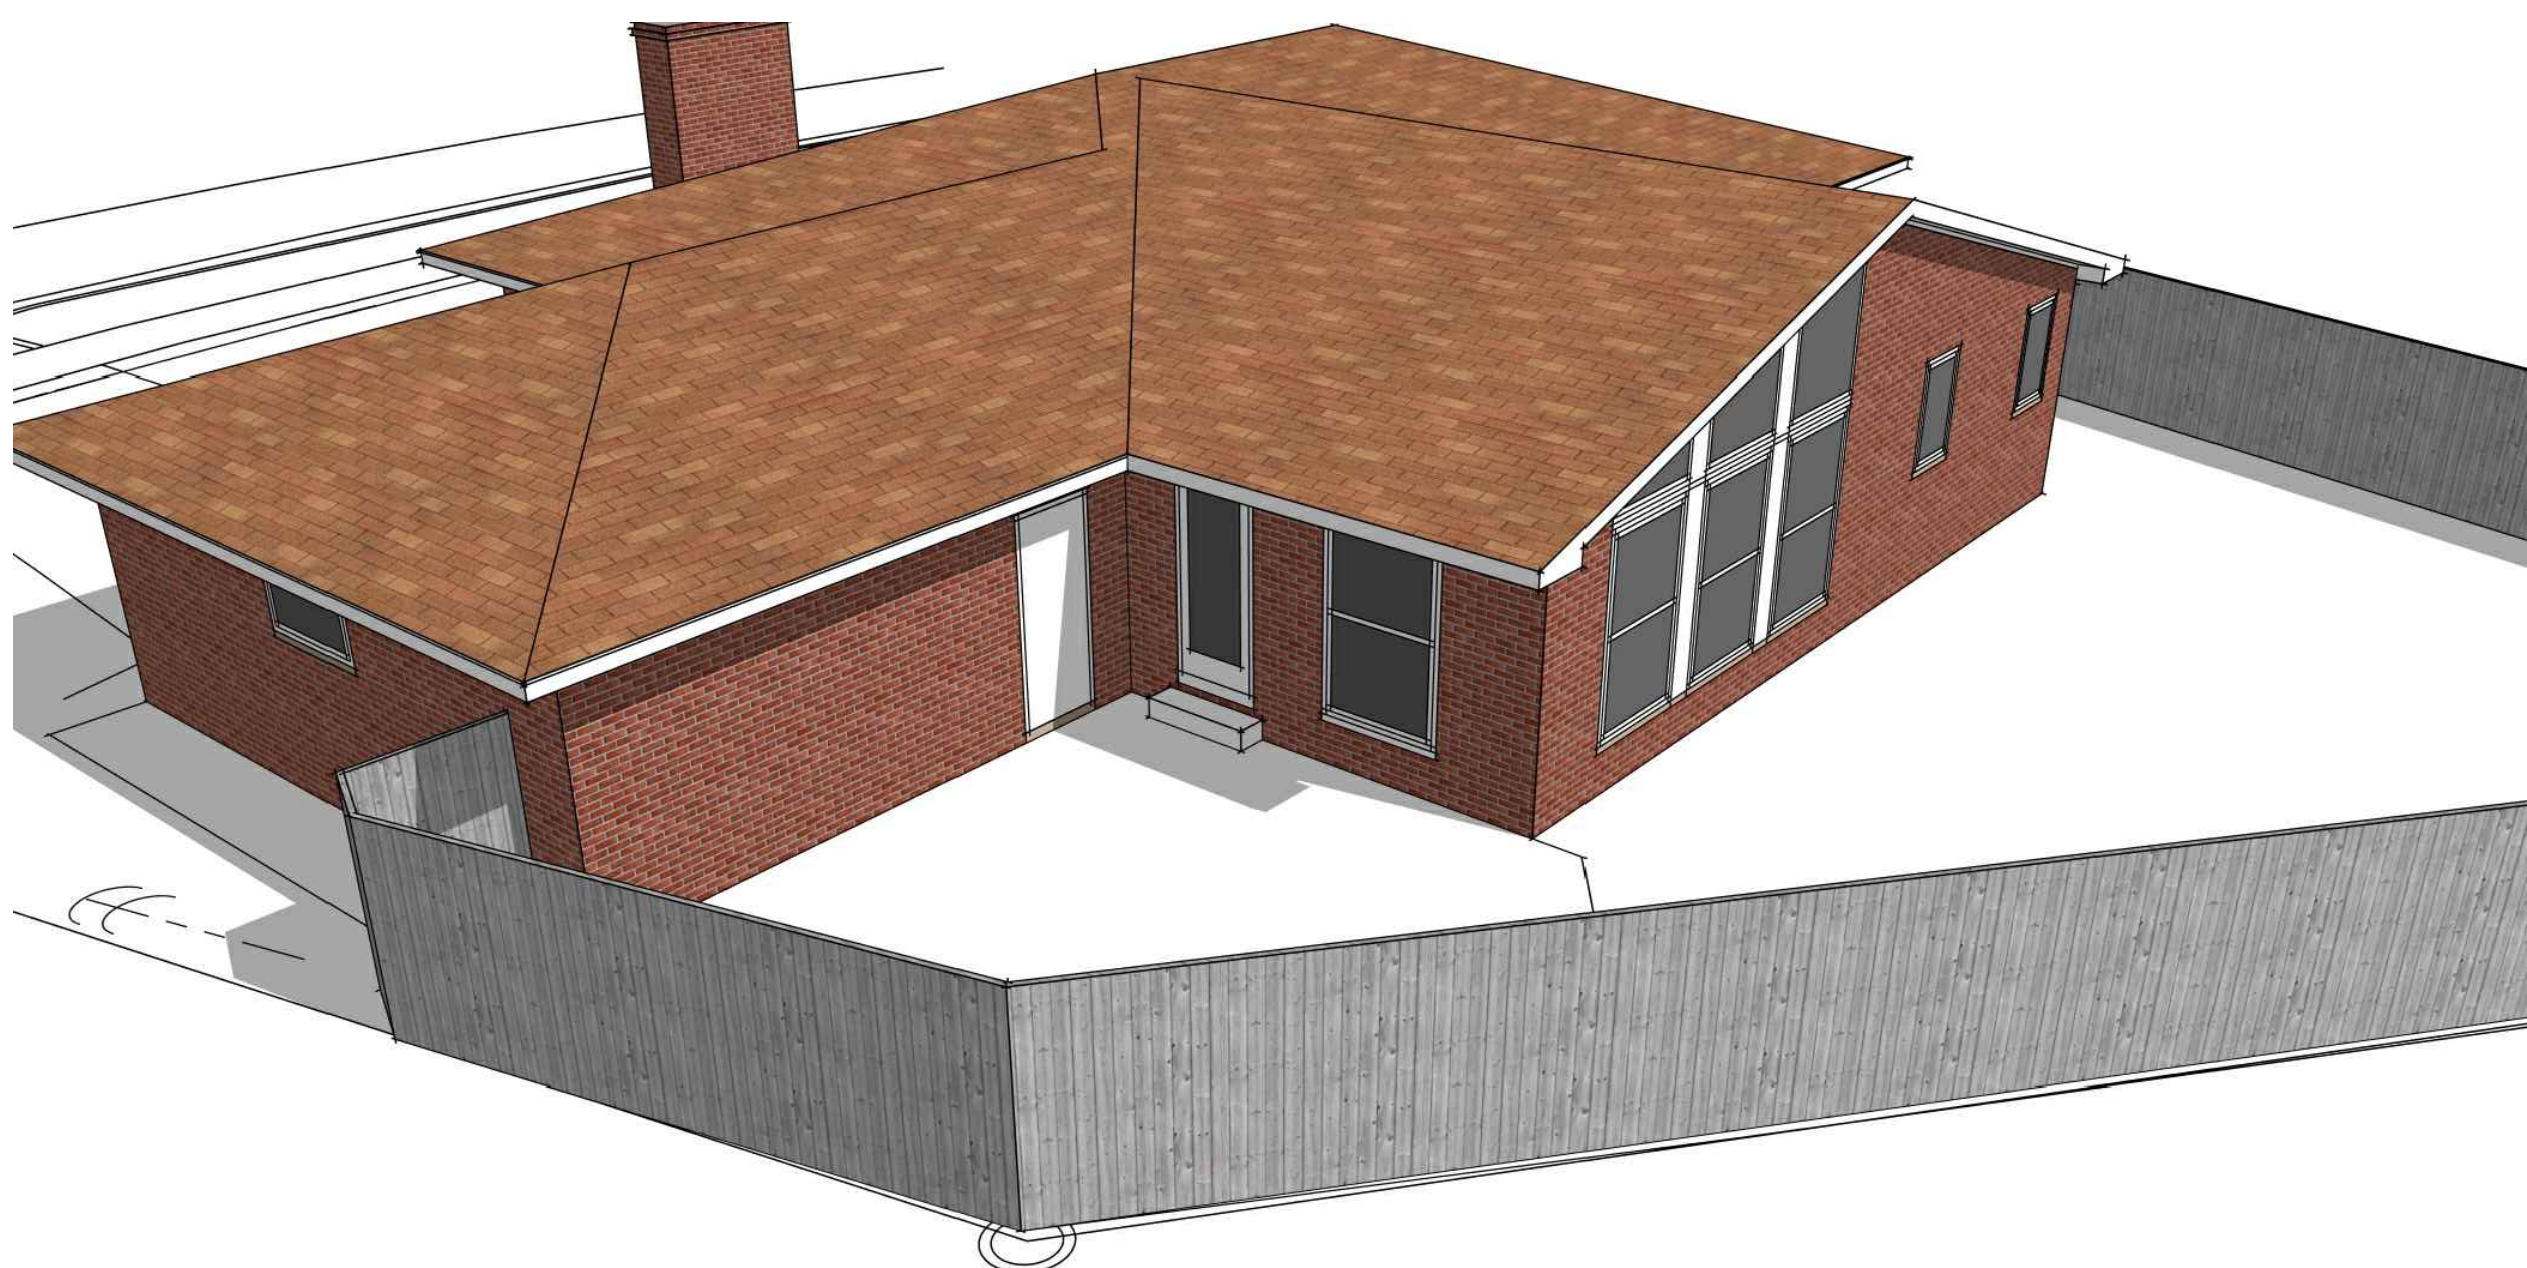

SOUTH-EAST VIEW: PROPOSED

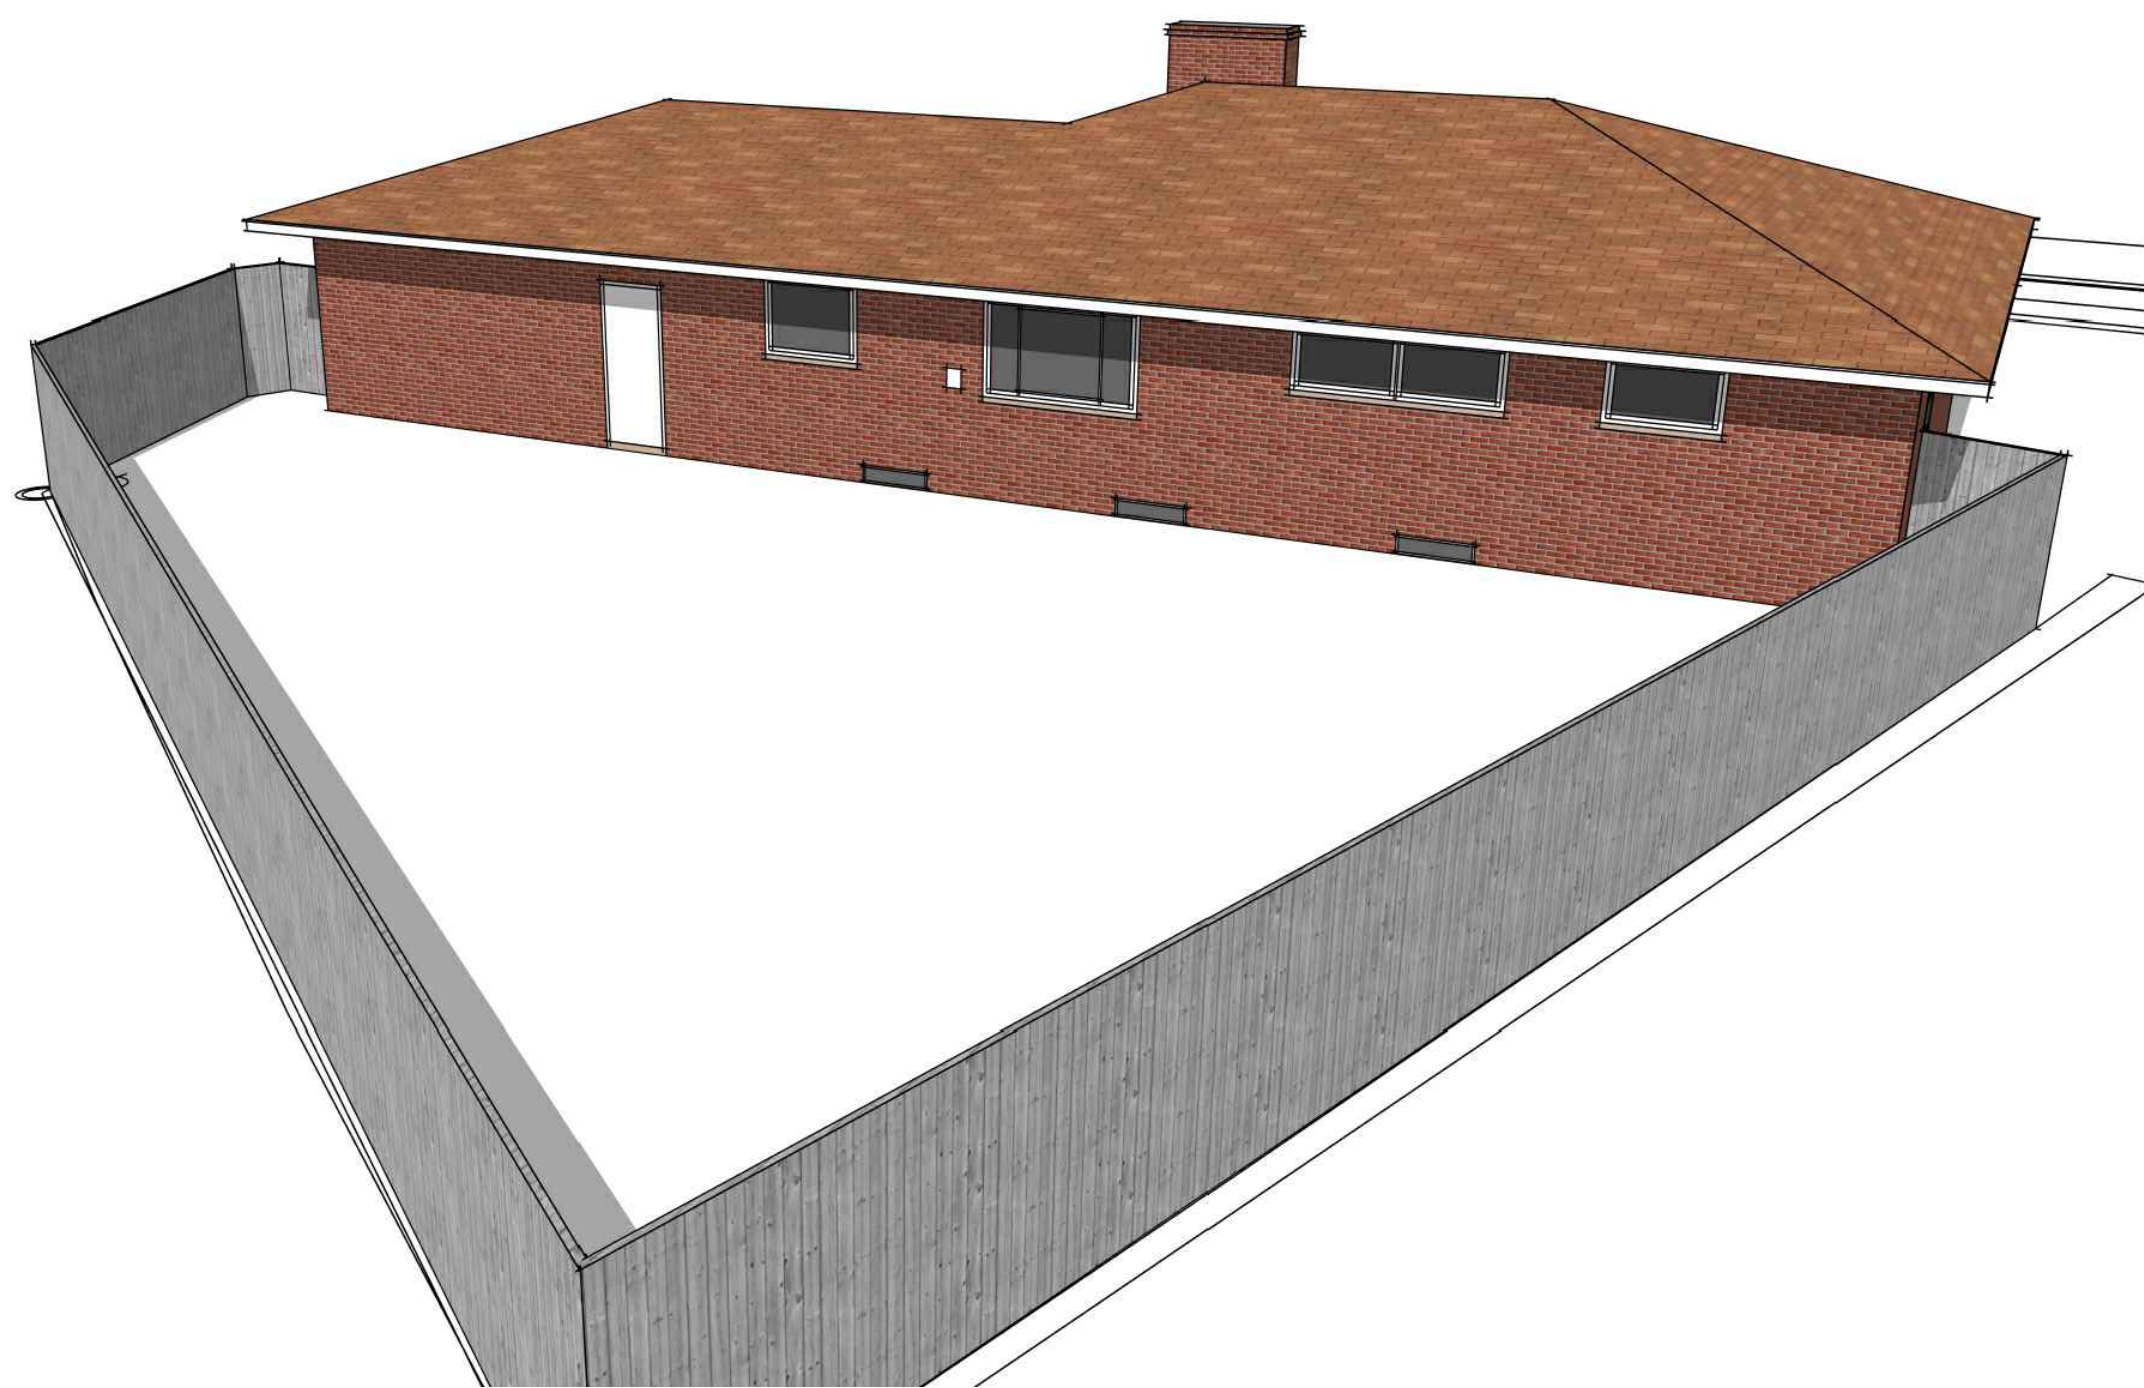

NORTH-EAST VIEW: EXISTING



NORTH-EAST VIEW: PROPOSED



1840 Coronado Dr.
Ann Arbor, MI 48103
734-219-4877

ZONING BOARD
OF APPEALS
APPLICATION

Gualano Residence
Addition and Renovation
1724 Waltham Drive
Ann Arbor, MI 48103

Revisions:

Project No. P2606

Date: 06/05/2026

A3.2


Print on:
22"x34" paper or
11"x17" paper (50% scale)



BIRD'S EYE VIEW - LOOKING SOUTH: **EXISTING**



BIRD'S EYE VIEW - LOOKING SOUTH: **PROPOSED**

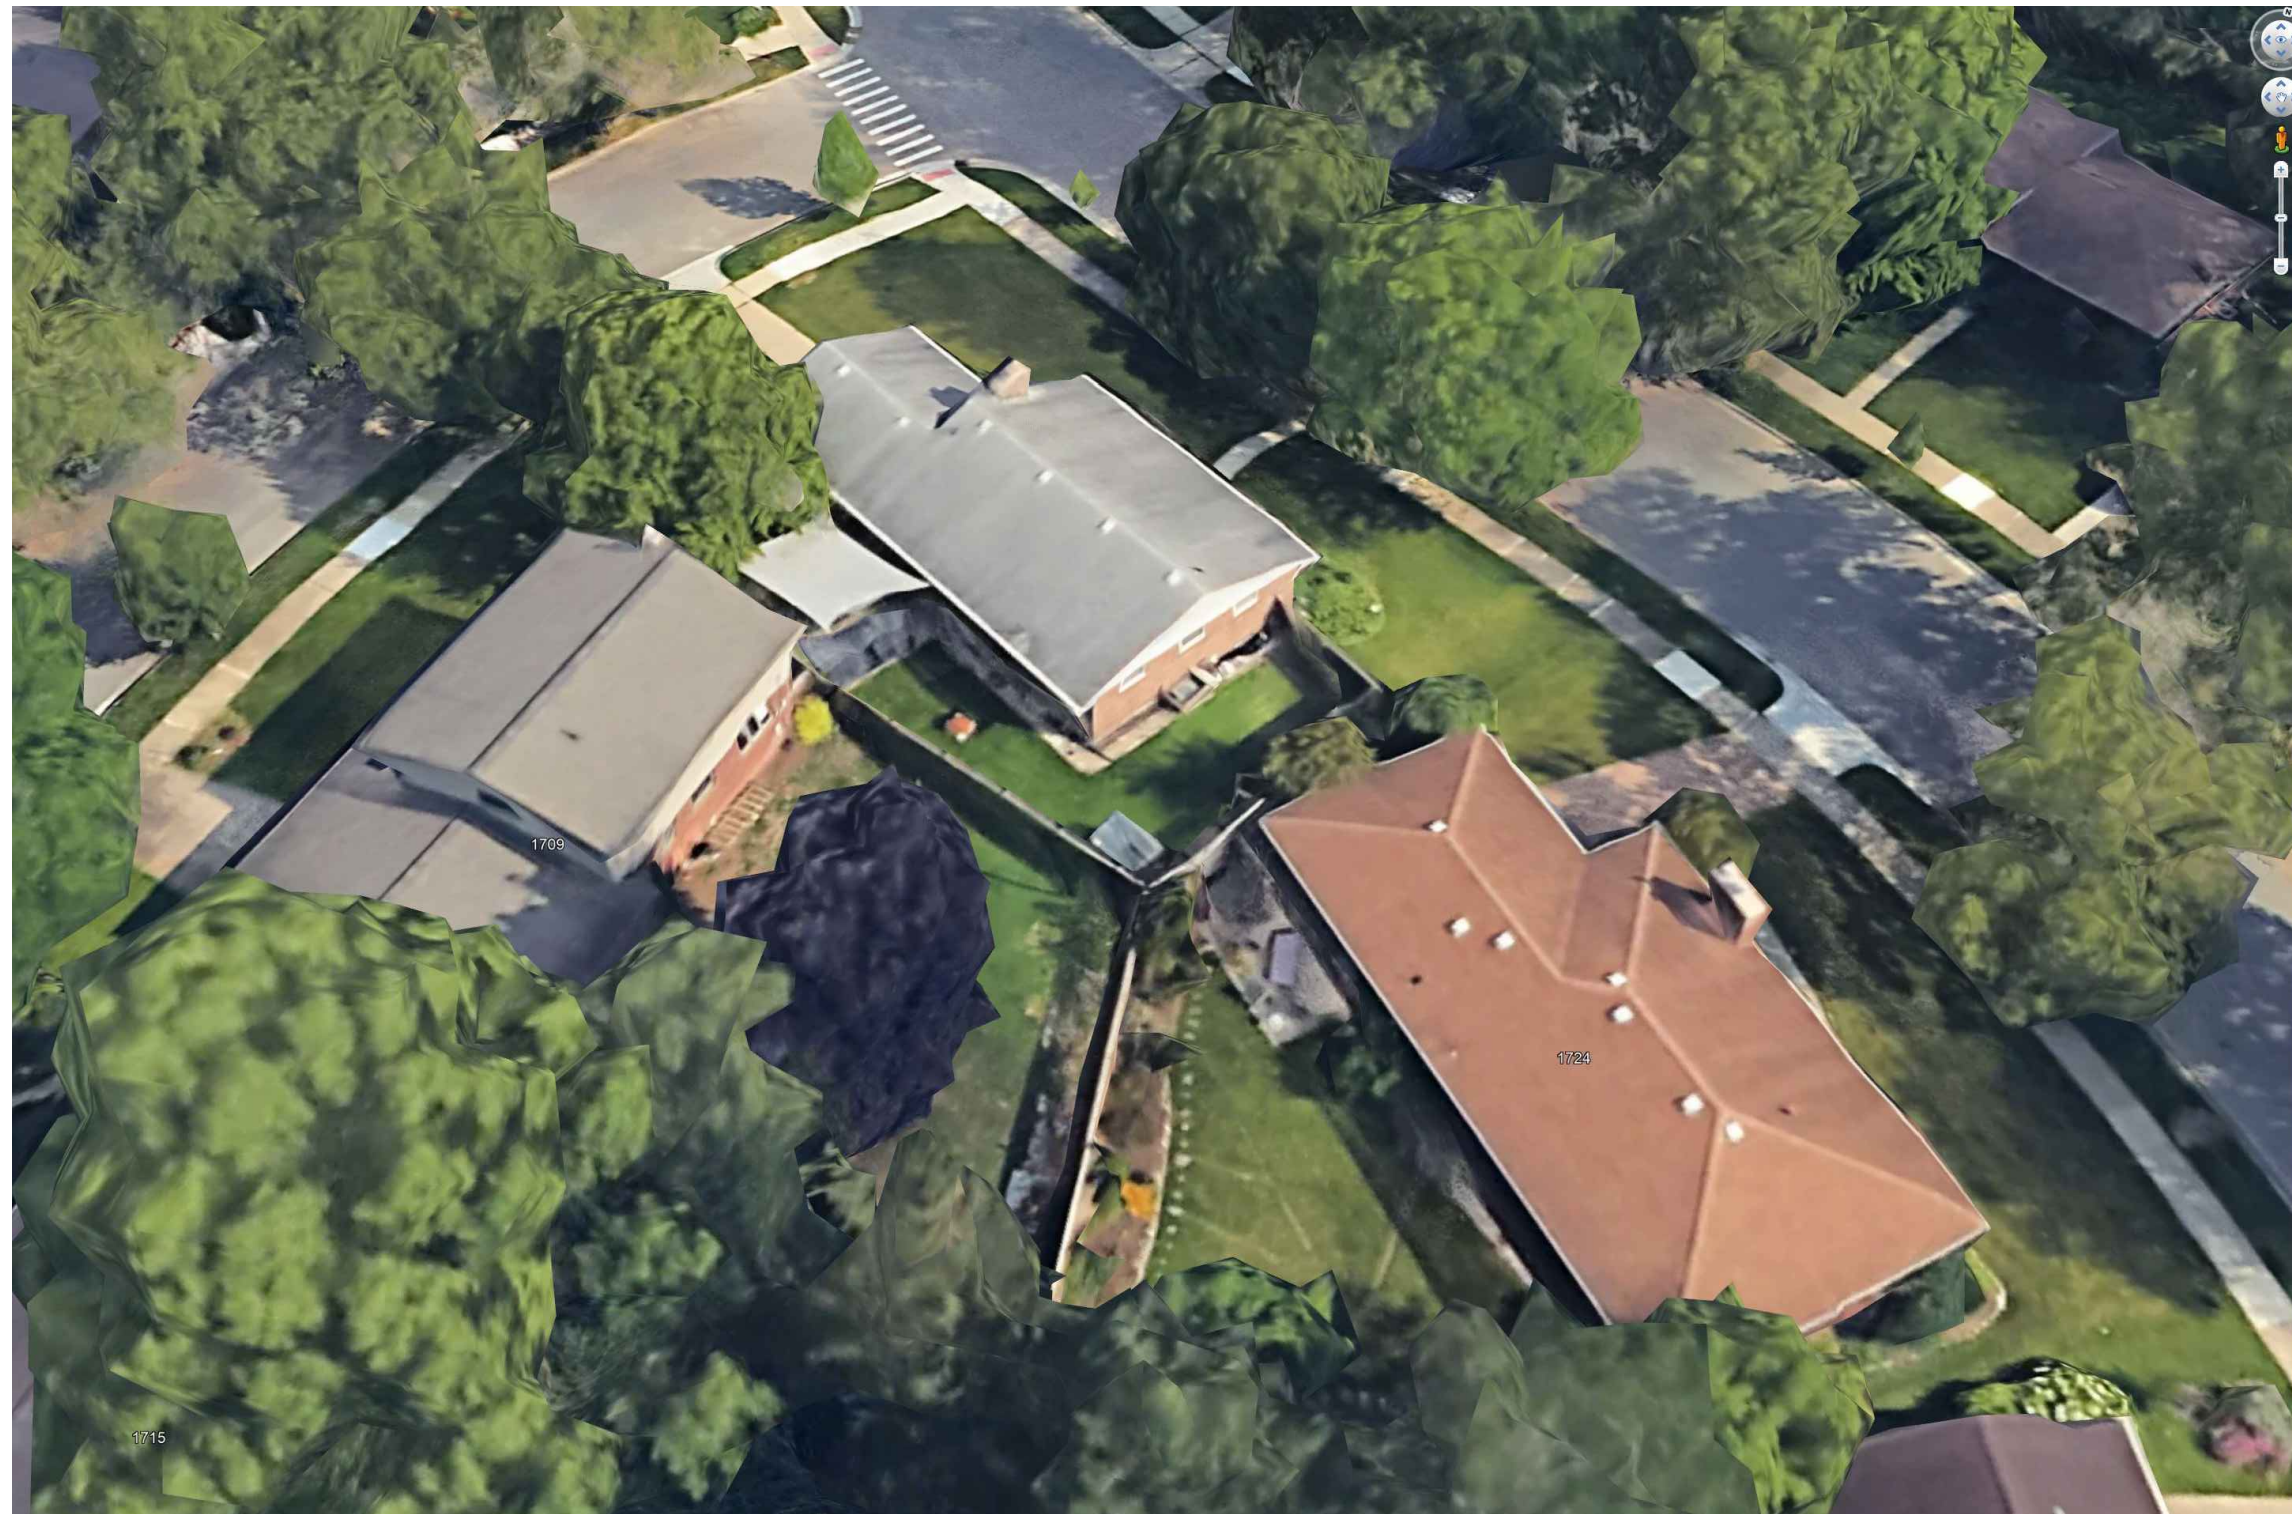

BIRD'S EYE VIEW - LOOKING NORTH: **EXISTING**



BIRD'S EYE VIEW - LOOKING NORTH: **PROPOSED**



1840 Coronado Dr.
Ann Arbor, MI 48103
734-219-4877

ZONING BOARD
OF APPEALS
APPLICATION

Gualano Residence
Addition and Renovation
1724 Waltham Drive
Ann Arbor, MI 48103

Revisions:

Project No.

P2606

Date:

06/05/2026

A3.3

Print on:

22"x34" paper or
11"x17" paper (50% scale)