

Owner/Client:

**Avalon  
Housing**

1327 Jones Dr., Suite 102  
Ann Arbor, MI 48105  
ph: 734.663-5858

Project:

**Veridian  
North  
Apartments**

Platt Road  
Ann Arbor, MI

Revisions:  
Owner Revs: 4/10/20

Date: 11/4/19  
Drawn: DJE  
Project No.: 201929  
Scale: AS SHOWN

Approved:  
All drawings and designs copyright  
2020 by Cornerstone Design Inc.  
No reproduction or reuse allowed  
without permission.


Drawing Title:

**Site /  
Building Key  
Plan**

Preliminary: Not for  
Construction

Sheet No.:

**A-1**

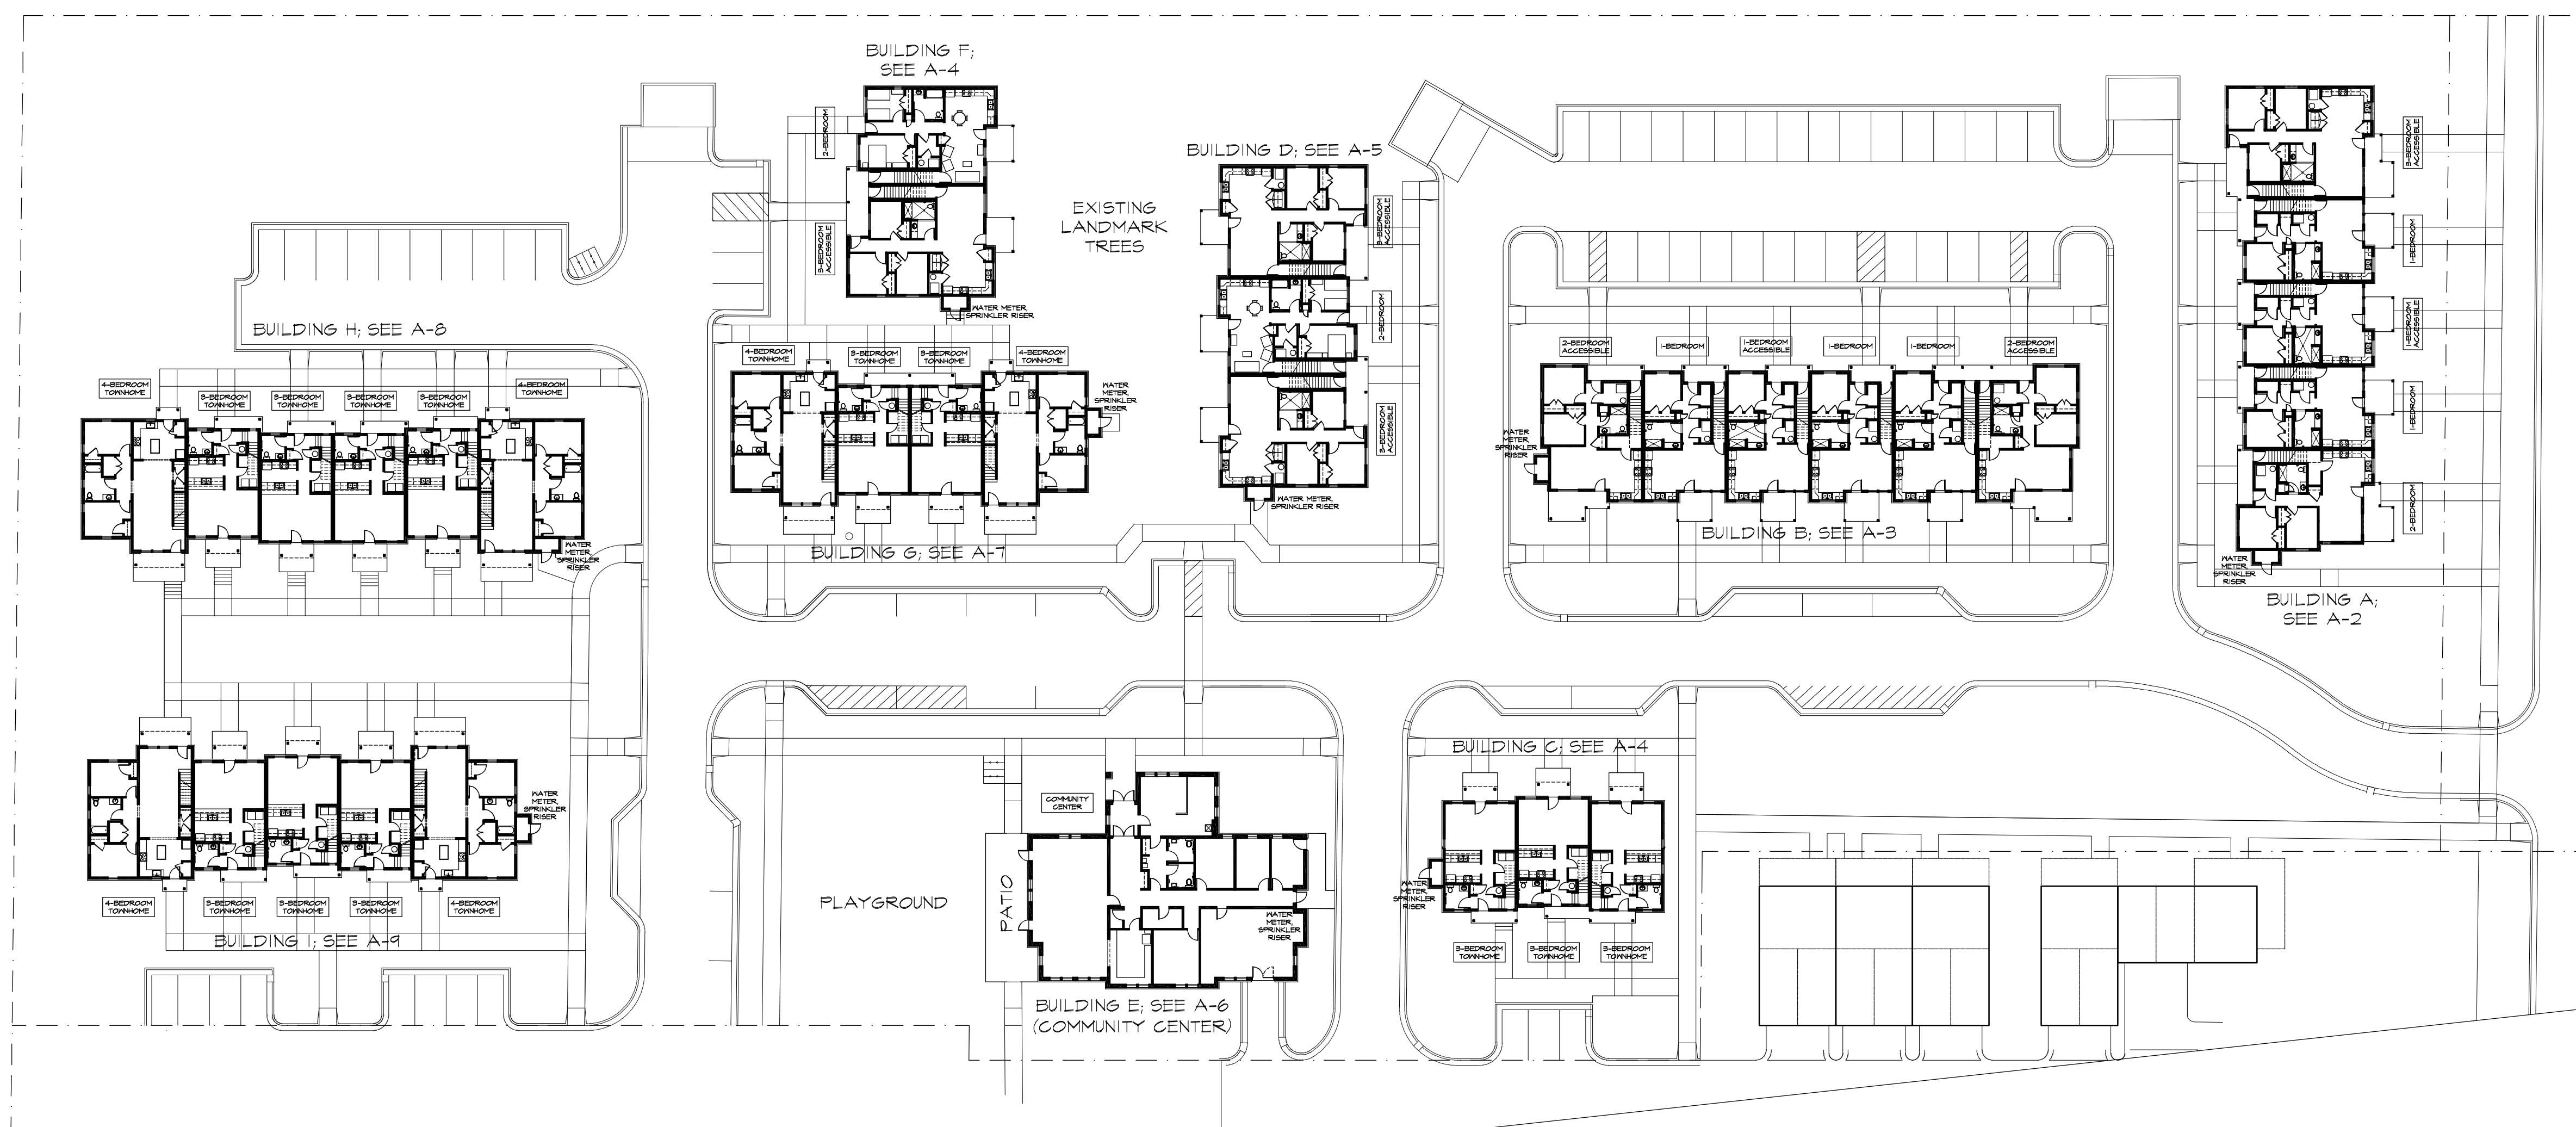



BUILDING A SOUTH END ELEV 1/8" = 1'-0"




BUILDING A NORTH END ELEV 1/8" = 1'-0"



BUILDING A REAR (WEST) ELEVATION 1/8" = 1'-0"



BUILDING A FRONT (EAST) ELEVATION 1/8" = 1'-0"

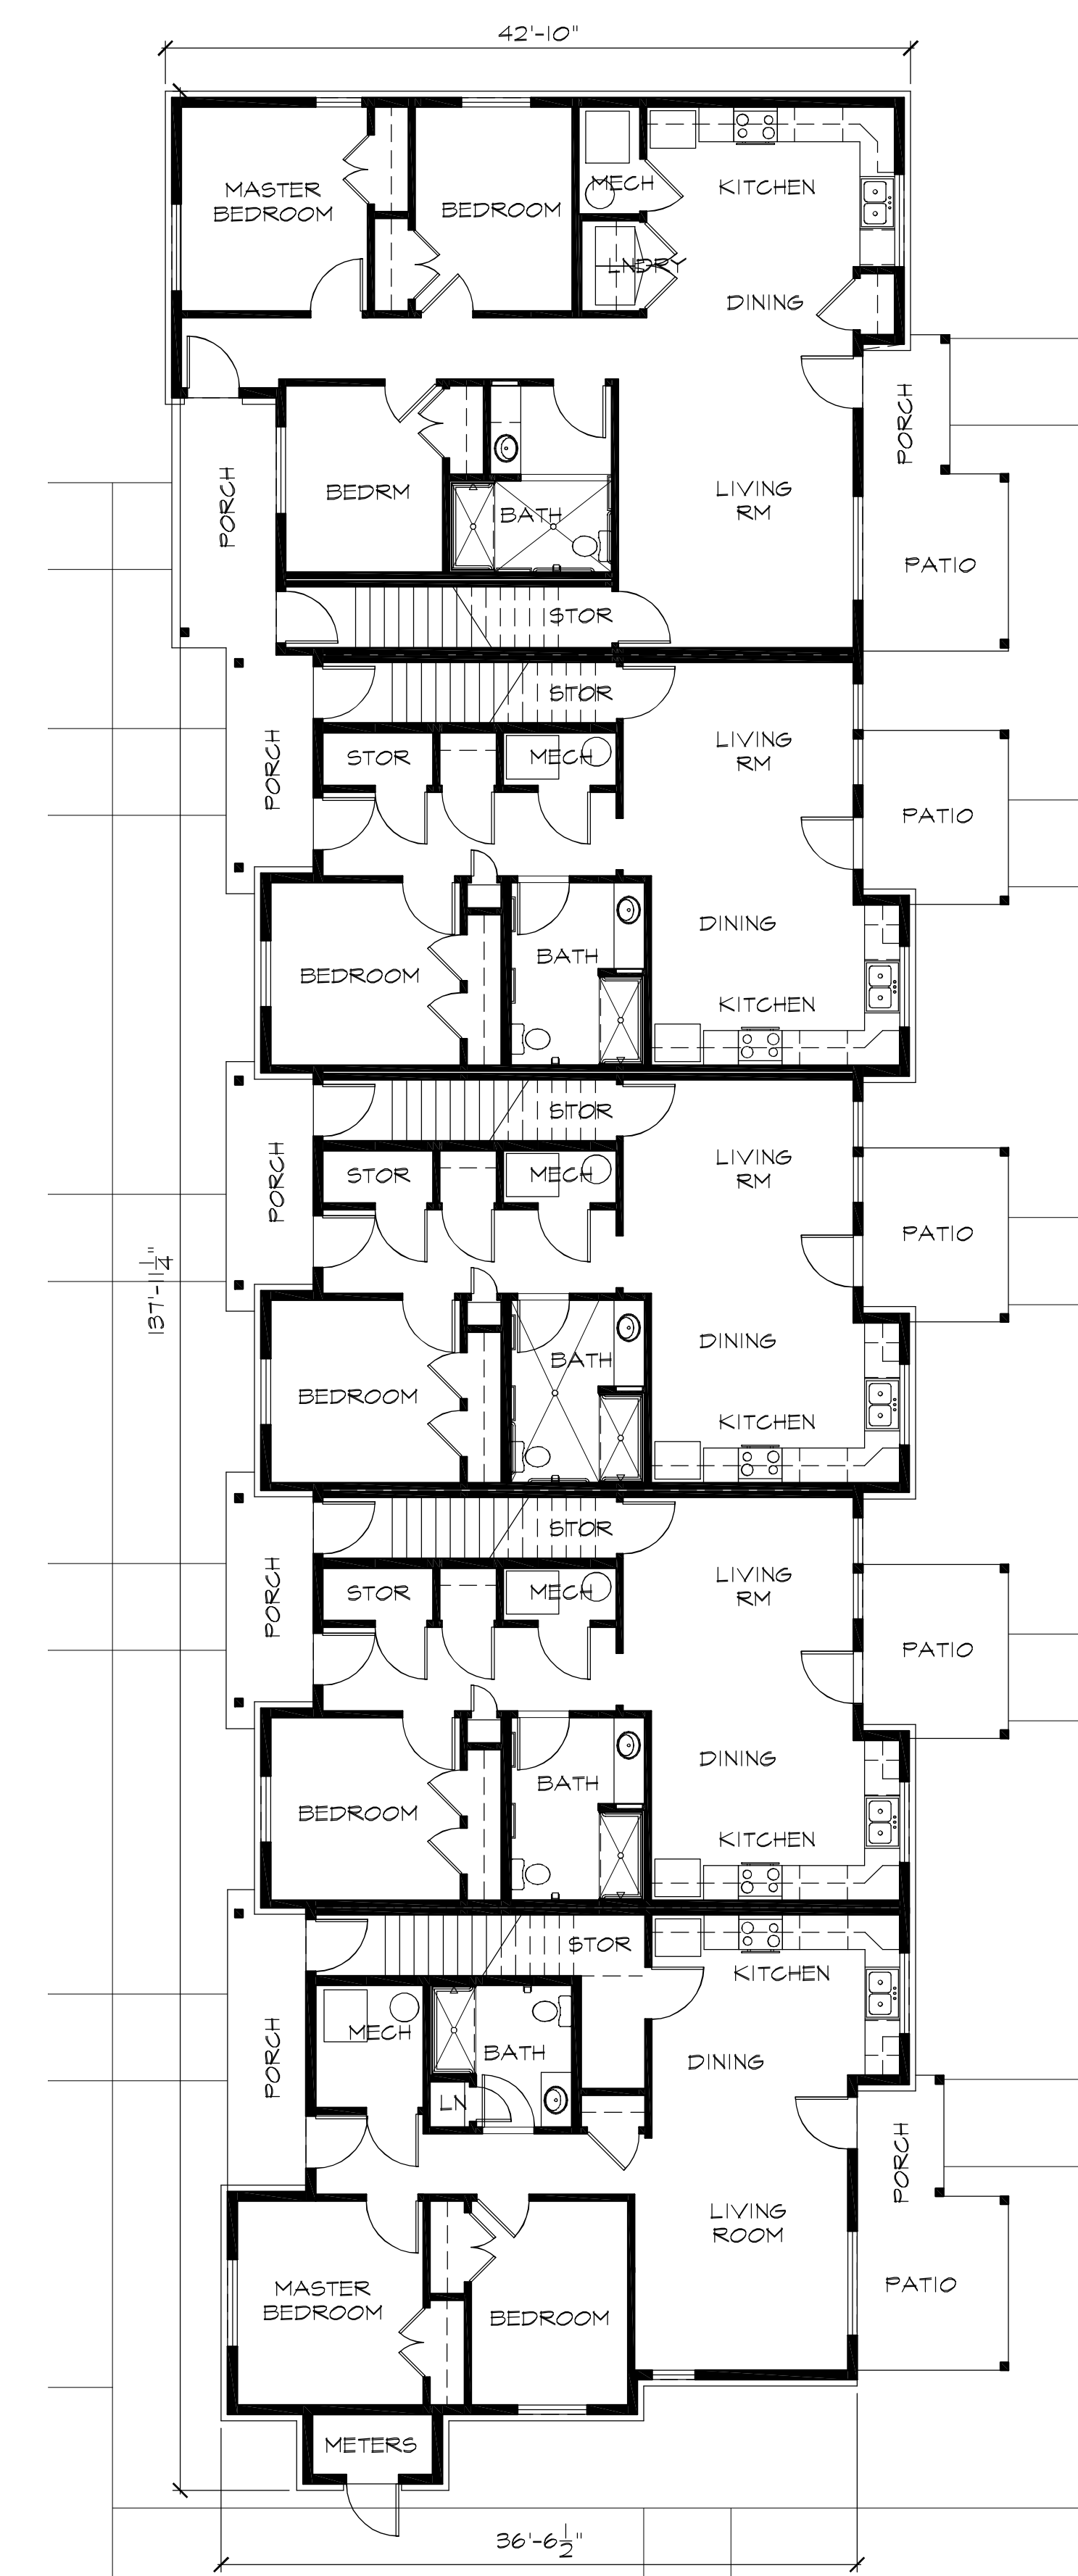

BUILDING A 1ST FLR PLAN 1/8" = 1'-0"

Owner/Client:

**Avalon  
Housing**

1327 Jones Dr., Suite 102  
Ann Arbor, MI 48105  
ph: 734.663-5858

Project:

**Veridian  
North  
Apartments**

Platt Road  
Ann Arbor, MI

Revisions:  
Owner Revs: 4/10/20

Date: 11/4/19  
Drawn: DJE  
Project No.: 201929  
Scale: AS SHOWN

Approved:  
All drawings and designs copyright  
2020 by Cornerstone Design Inc.  
No reproduction or reuse allowed  
without permission.

Drawing Title:

**Building A  
Plan &  
Elevations**

Preliminary: Not for  
Construction

Sheet No.:

**A-2**



BUILDING B EAST END ELEV 1/8" = 1'-0"




BUILDING B REAR (NORTH) ELEVATION 1/8" = 1'-0"



BUILDING B WEST END ELEV 1/8" = 1'-0"



BUILDING B FRONT (SOUTH) ELEVATION 1/8" = 1'-0"

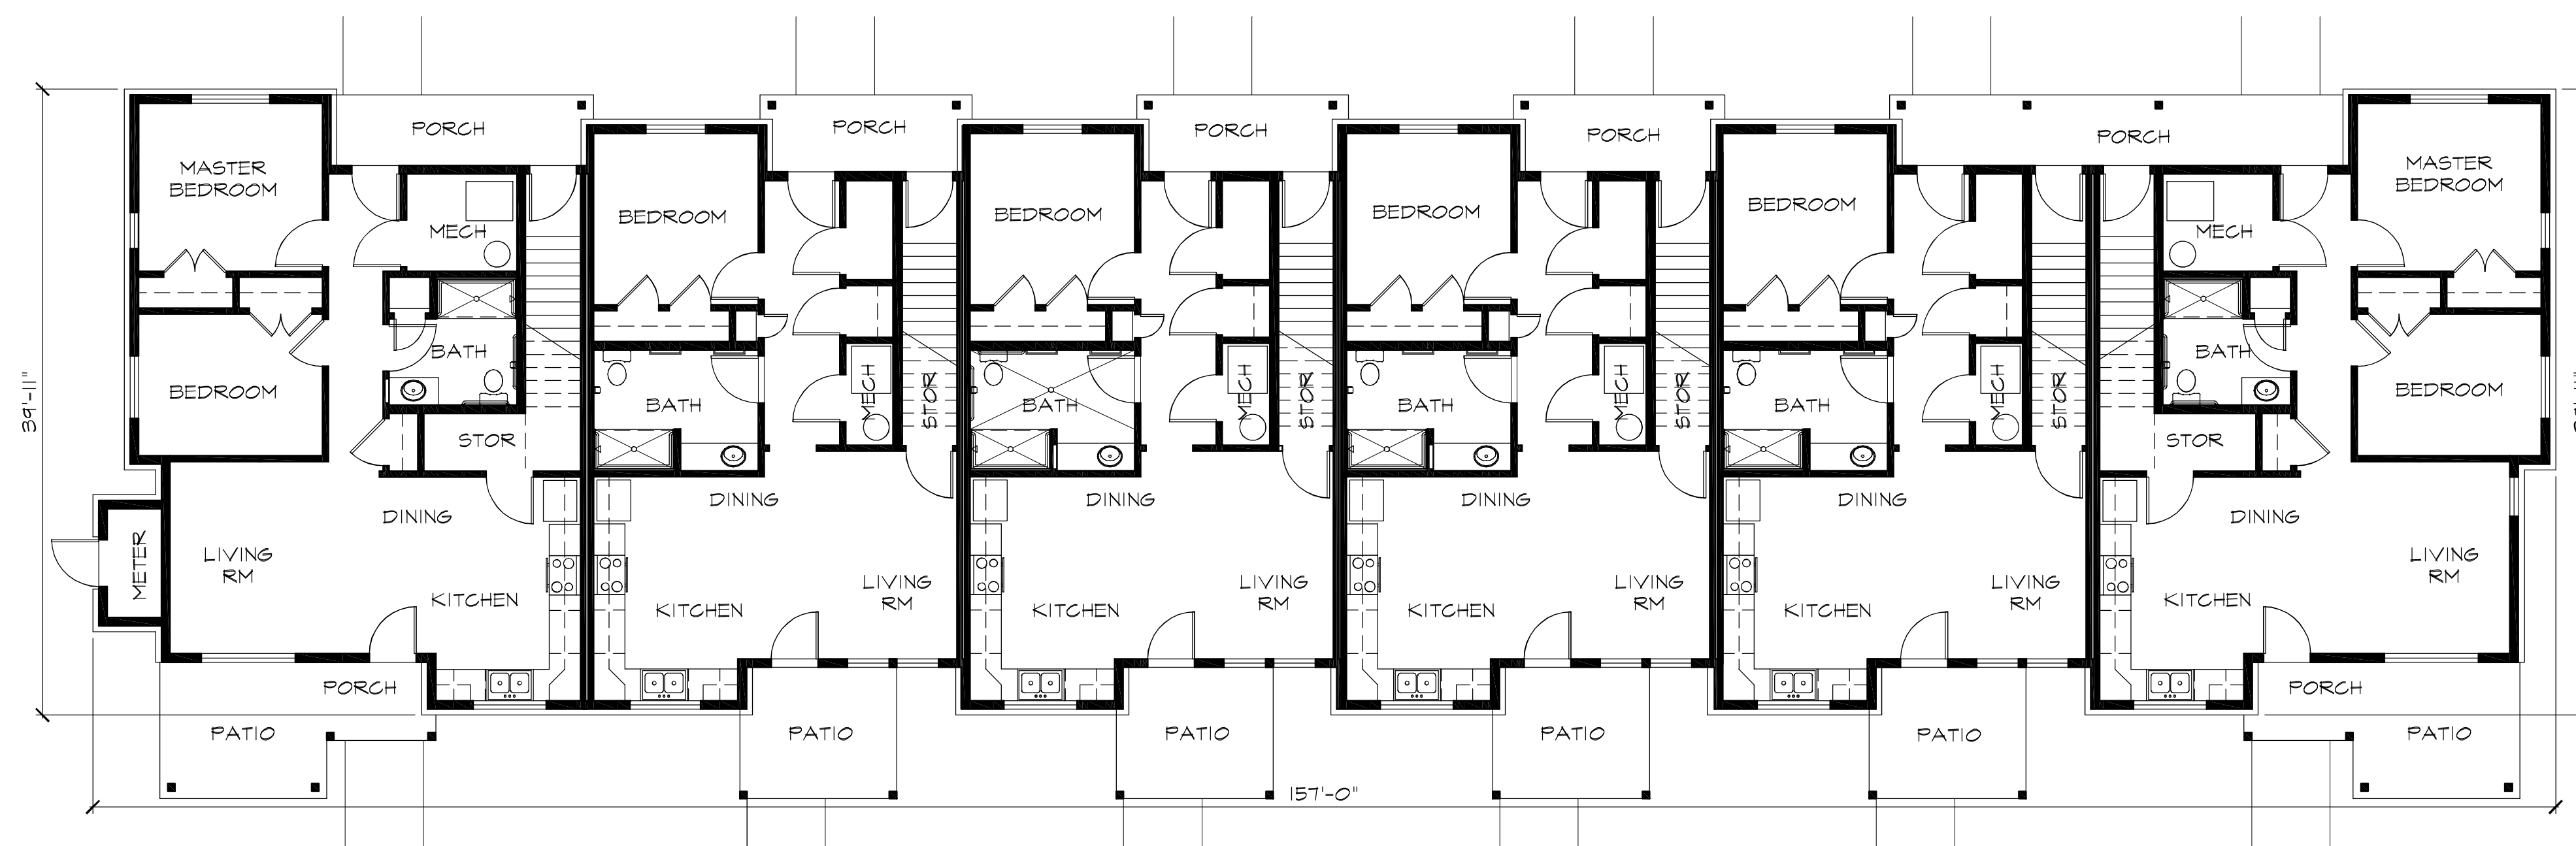

BUILDING B 1ST FLOOR PLAN 1/8" = 1'-0"

Owner/Client:

Avalon  
Housing

1327 Jones Dr., Suite 102  
Ann Arbor, MI 48105  
ph: 734.663-5858

Project:

Veridian  
North  
Apartments

Platt Road  
Ann Arbor, MI

Revisions:  
Owner Revs: 4/10/20

Date: 11/4/19  
Drawn: DJE  
Project No.: 201929  
Scale: AS SHOWN

Approved:  
All drawings and designs copyright  
2020 by Cornerstone Design Inc.  
No reproduction or reuse allowed  
without permission.

Drawing Title:

Building B  
Plan &  
Elevations

Preliminary: Not for  
Construction

Sheet No.:

A-3

Owner/Client:

Avalon Housing

1327 Jones Dr., Suite 102  
Ann Arbor, MI 48105  
ph: 734.663-5858

Project:

Veridian North Apartments

Platt Road  
Ann Arbor, MI

Revisions:  
Owner Revs: 4/10/20

Date: 11/4/19  
Drawn: DJE  
Project No.: 201929  
Scale: AS SHOWN

Approved:  
All drawings and designs copyright 2020 by Cornerstone Design Inc. No reproduction or reuse allowed without permission.


Drawing Title:

Buildings C & F Plan & Elevations

Preliminary: Not for Construction

Sheet No.:


A-4

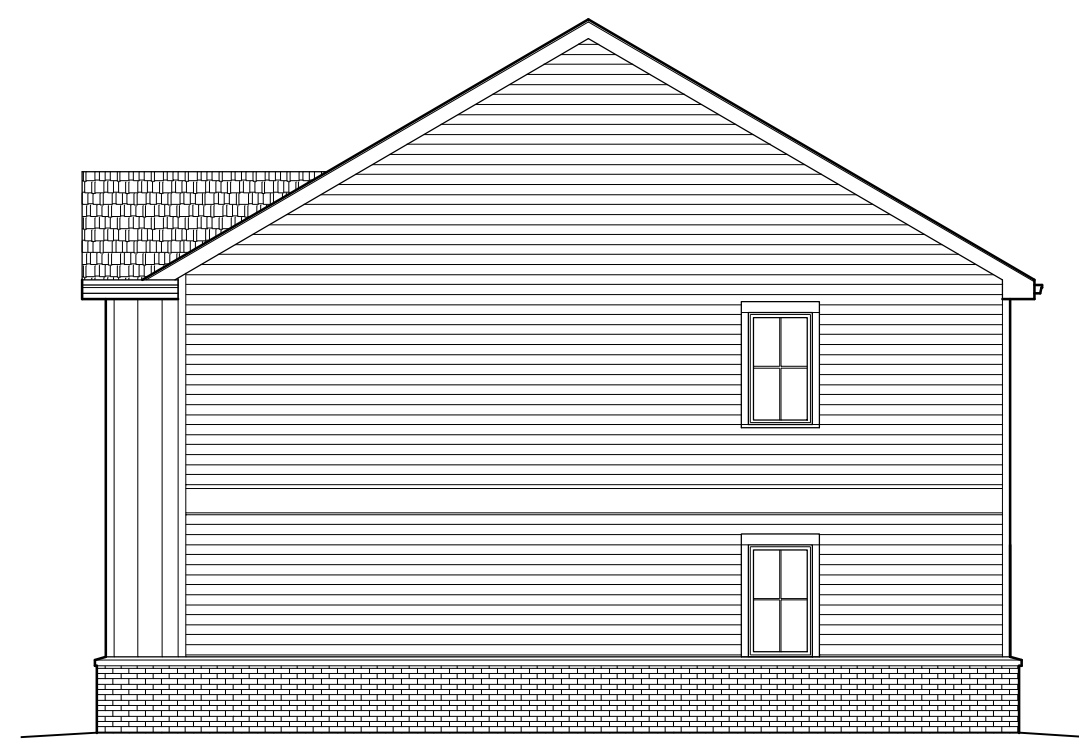

BUILDING F NORTH END ELEV 1/8" = 1'-0"



BUILDING C WEST END ELEV 1/8" = 1'-0"

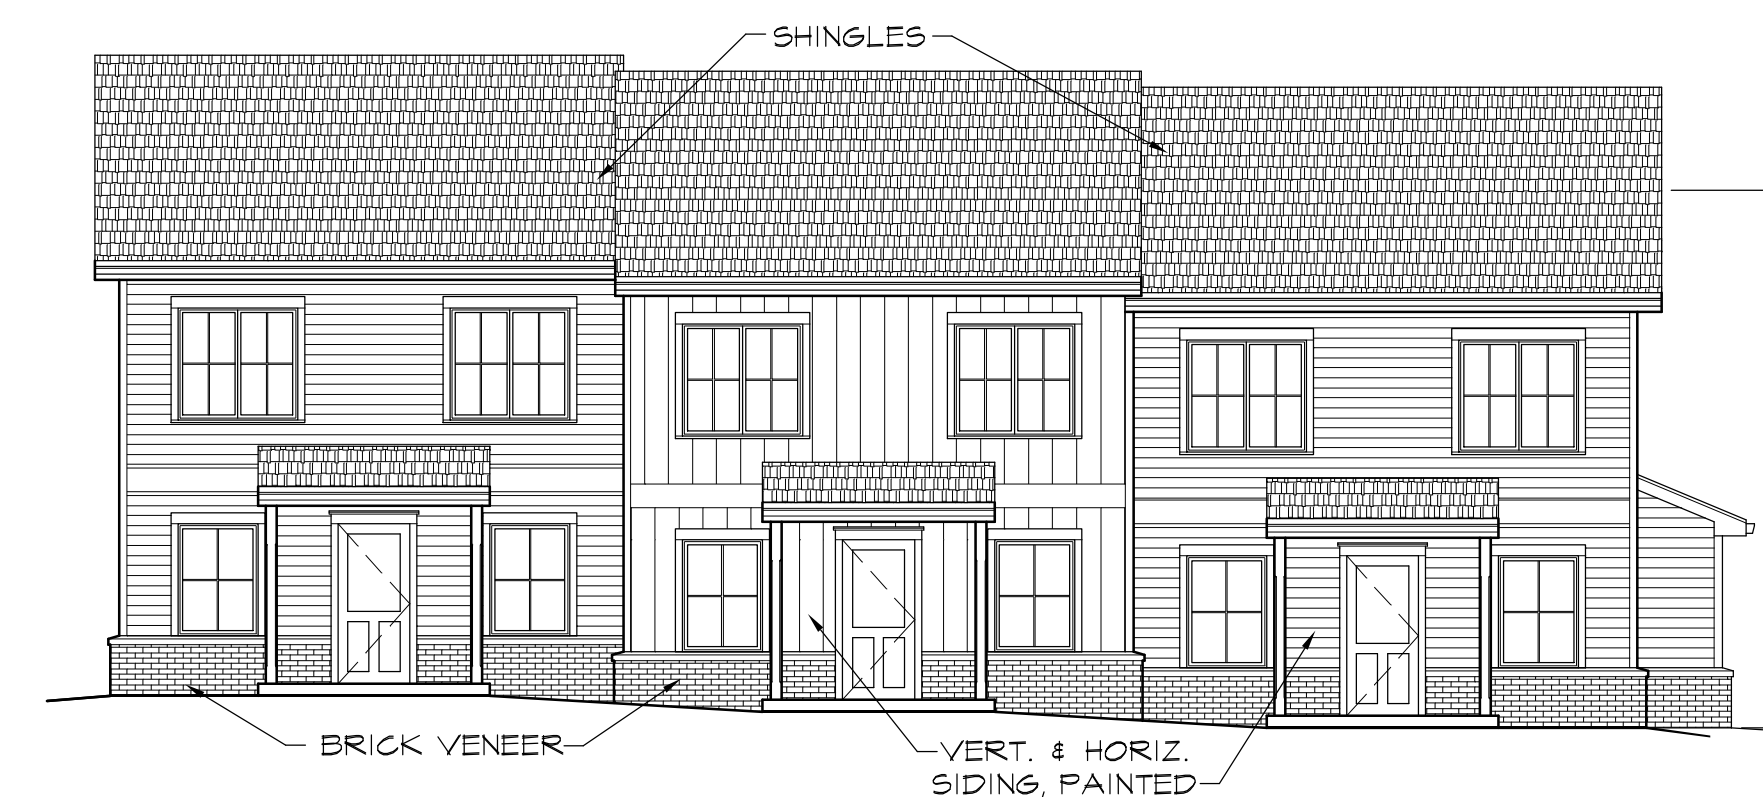

BUILDING C FRONT (NORTH) ELEV 1/8" = 1'-0"



BUILDING F SOUTH END ELEV 1/8" = 1'-0"




BUILDING C EAST END ELEV 1/8" = 1'-0"




BUILDING C REAR (SOUTH) ELEV 1/8" = 1'-0"




BUILDING F REAR (EAST) ELEV 1/8" = 1'-0"

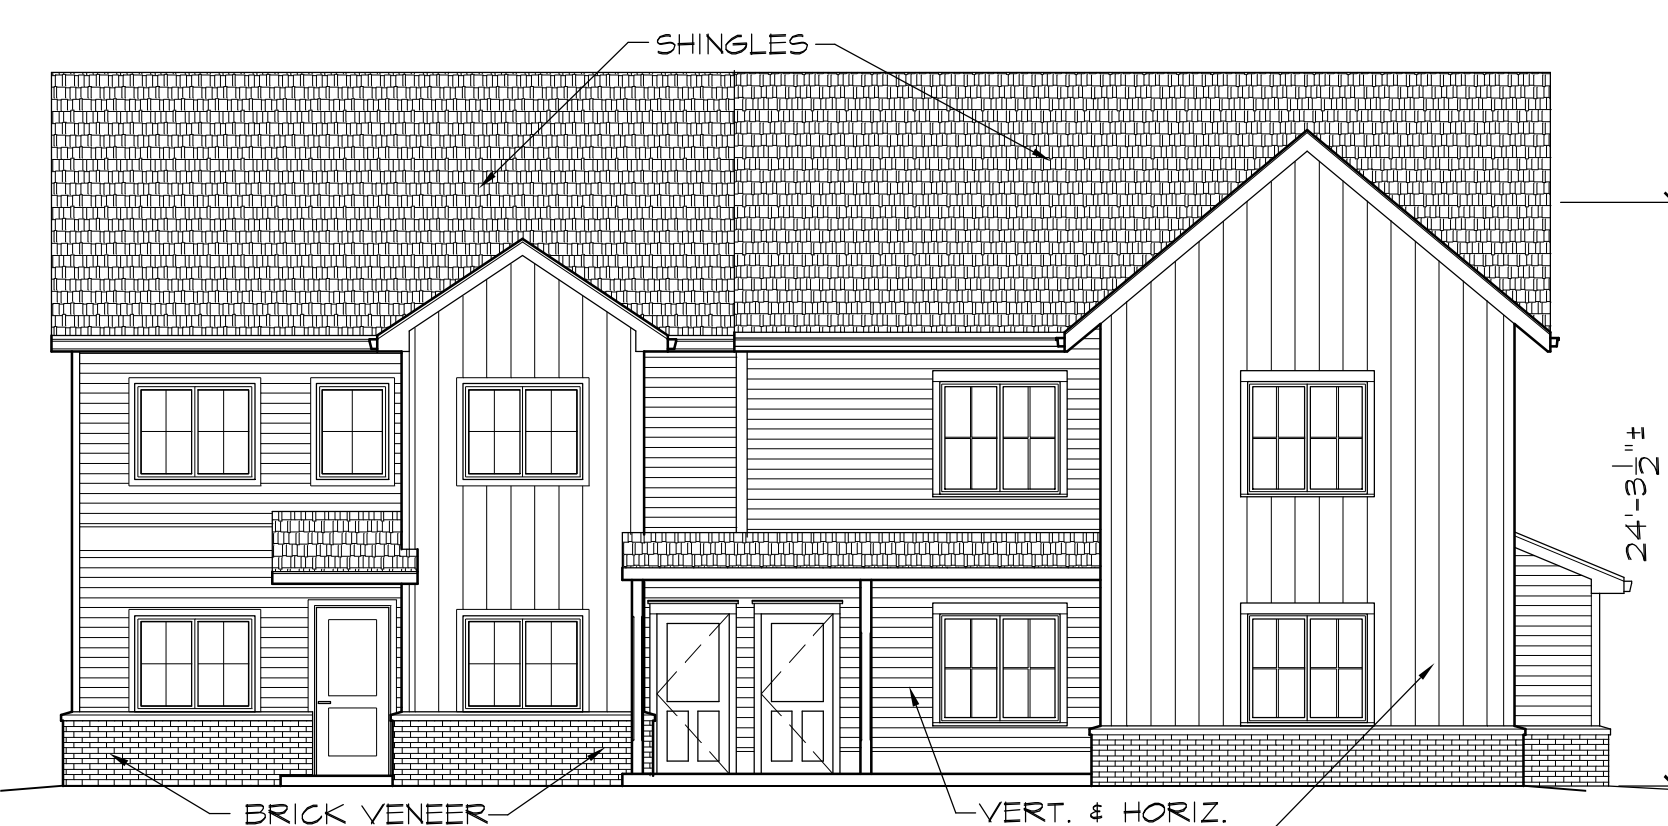

BUILDING F FRONT (WEST) ELEV 1/8" = 1'-0"

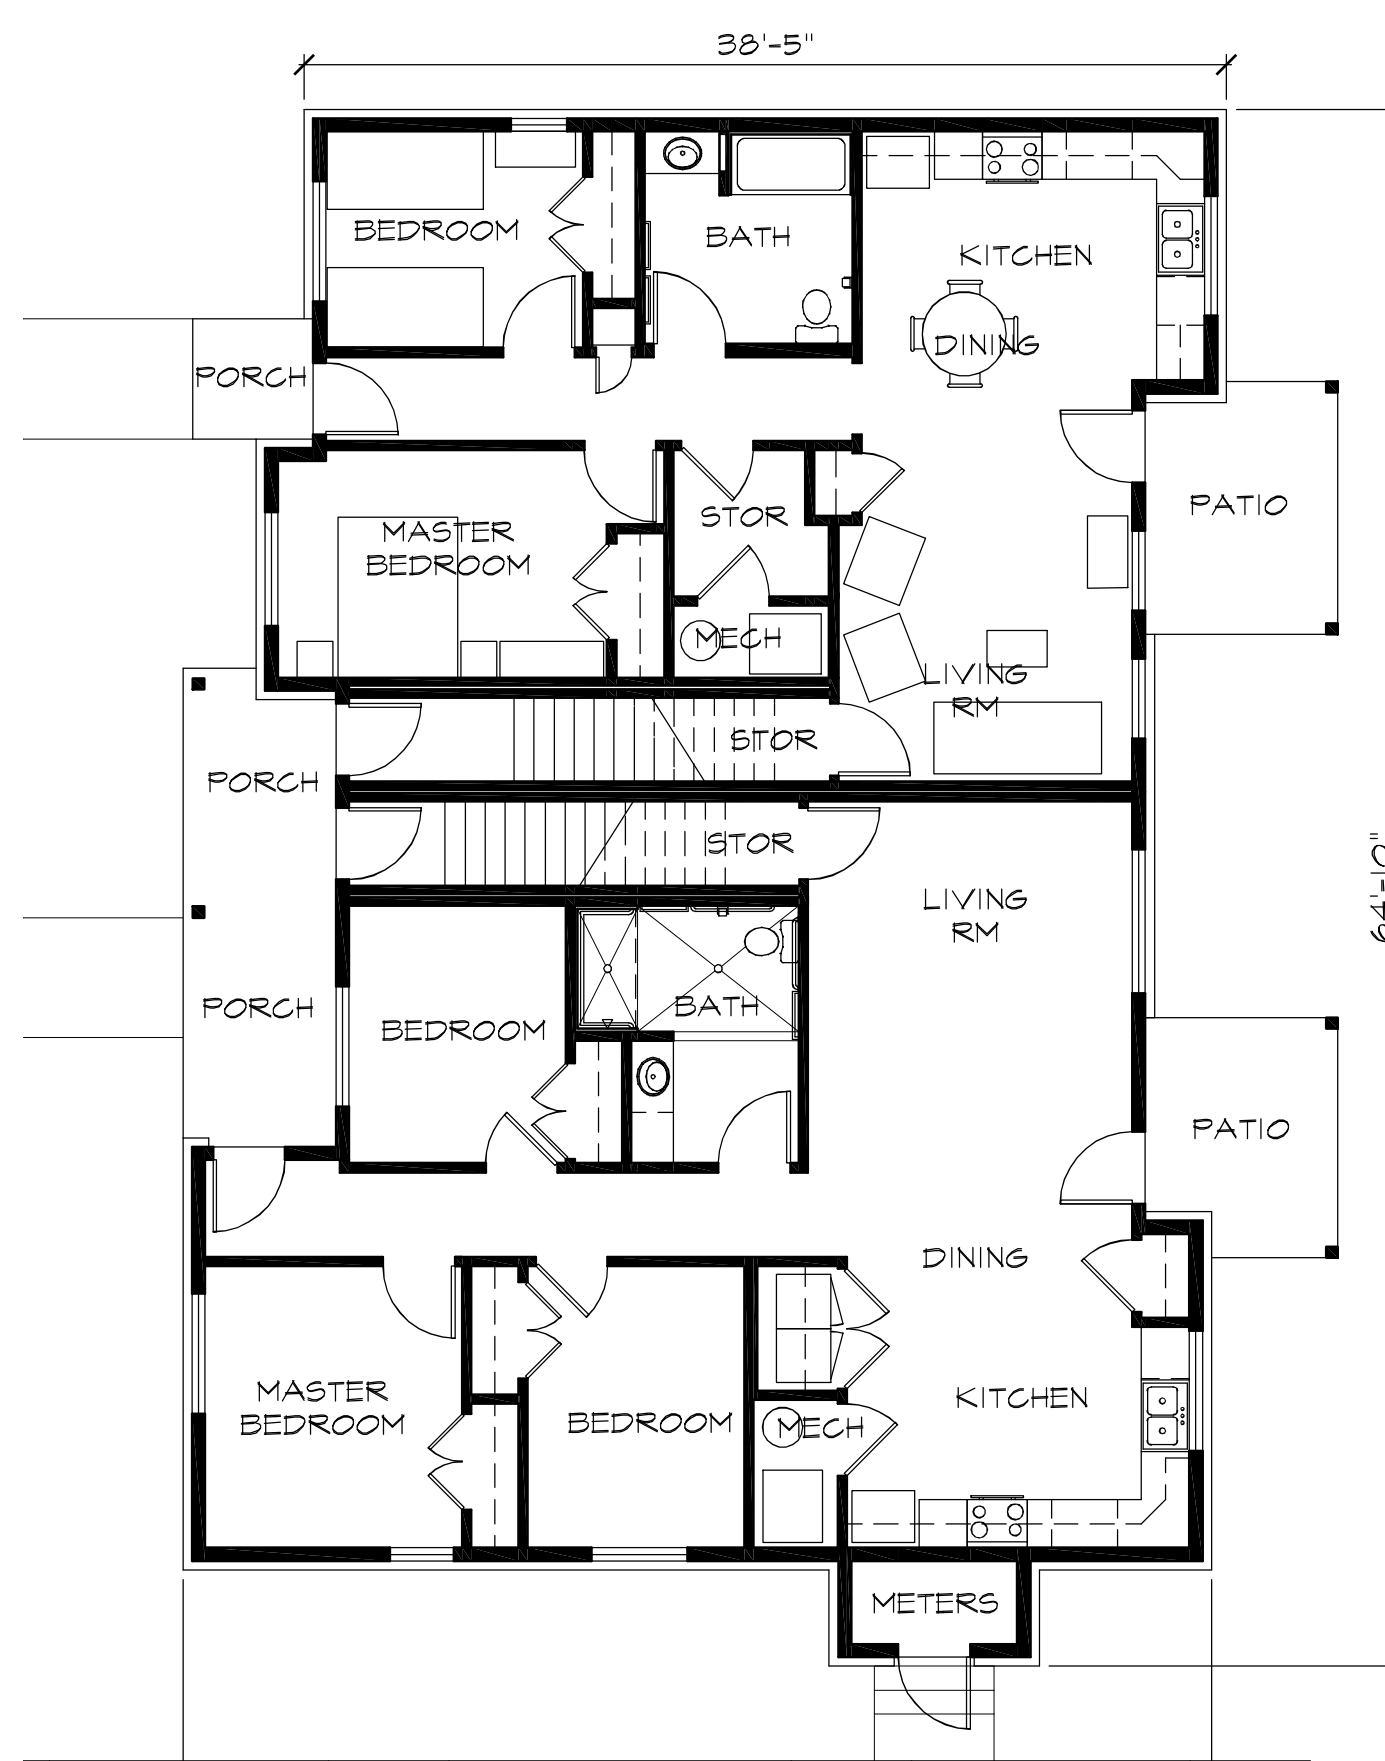

BUILDING F 1ST FLOOR PLAN 1/8" = 1'-0"

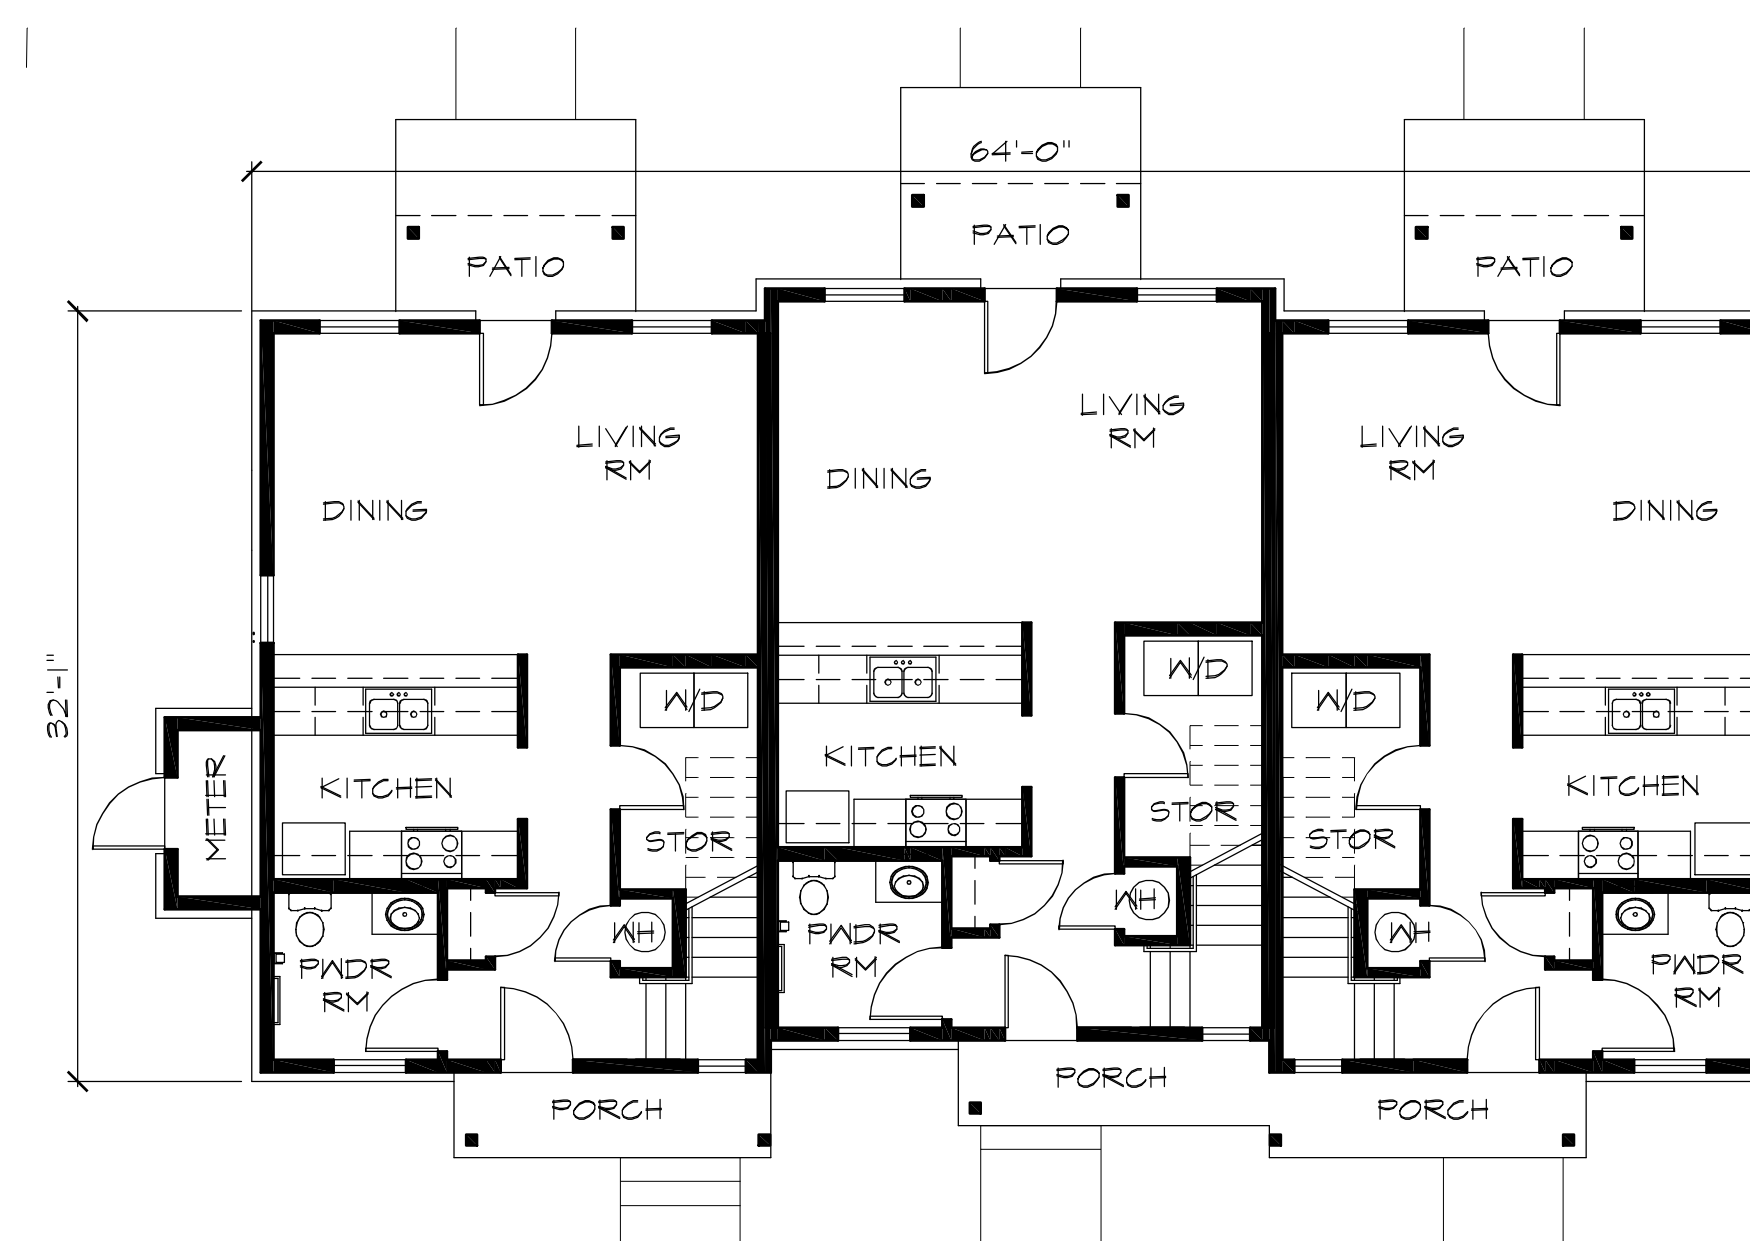

BUILDING C 1ST FLOOR PLAN 1/8" = 1'-0"

Owner/Client:

Avalon  
Housing

1327 Jones Dr., Suite 102  
Ann Arbor, MI 48105  
ph: 734.663-5858

Project:

Veridian  
North  
Apartments

Platt Road  
Ann Arbor, MI

Revisions:  
Owner Revs: 4/10/20

Date: 11/4/19  
Drawn: DJE  
Project No.: 201929  
Scale: AS SHOWN

Approved:  
All drawings and designs copyright  
2020 by Cornerstone Design Inc.  
No reproduction or reuse allowed  
without permission.

Drawing Title:

Building D  
Plan &  
Elevations

Preliminary: Not for  
Construction

Sheet No.:

A-5



BUILDING D NORTH END ELEV 1/8" = 1'-0"




BUILDING D REAR (WEST) ELEV 1/8" = 1'-0"



BUILDING D SOUTH END ELEV 1/8" = 1'-0"



BUILDING D FRONT (EAST) ELEV 1/8" = 1'-0"

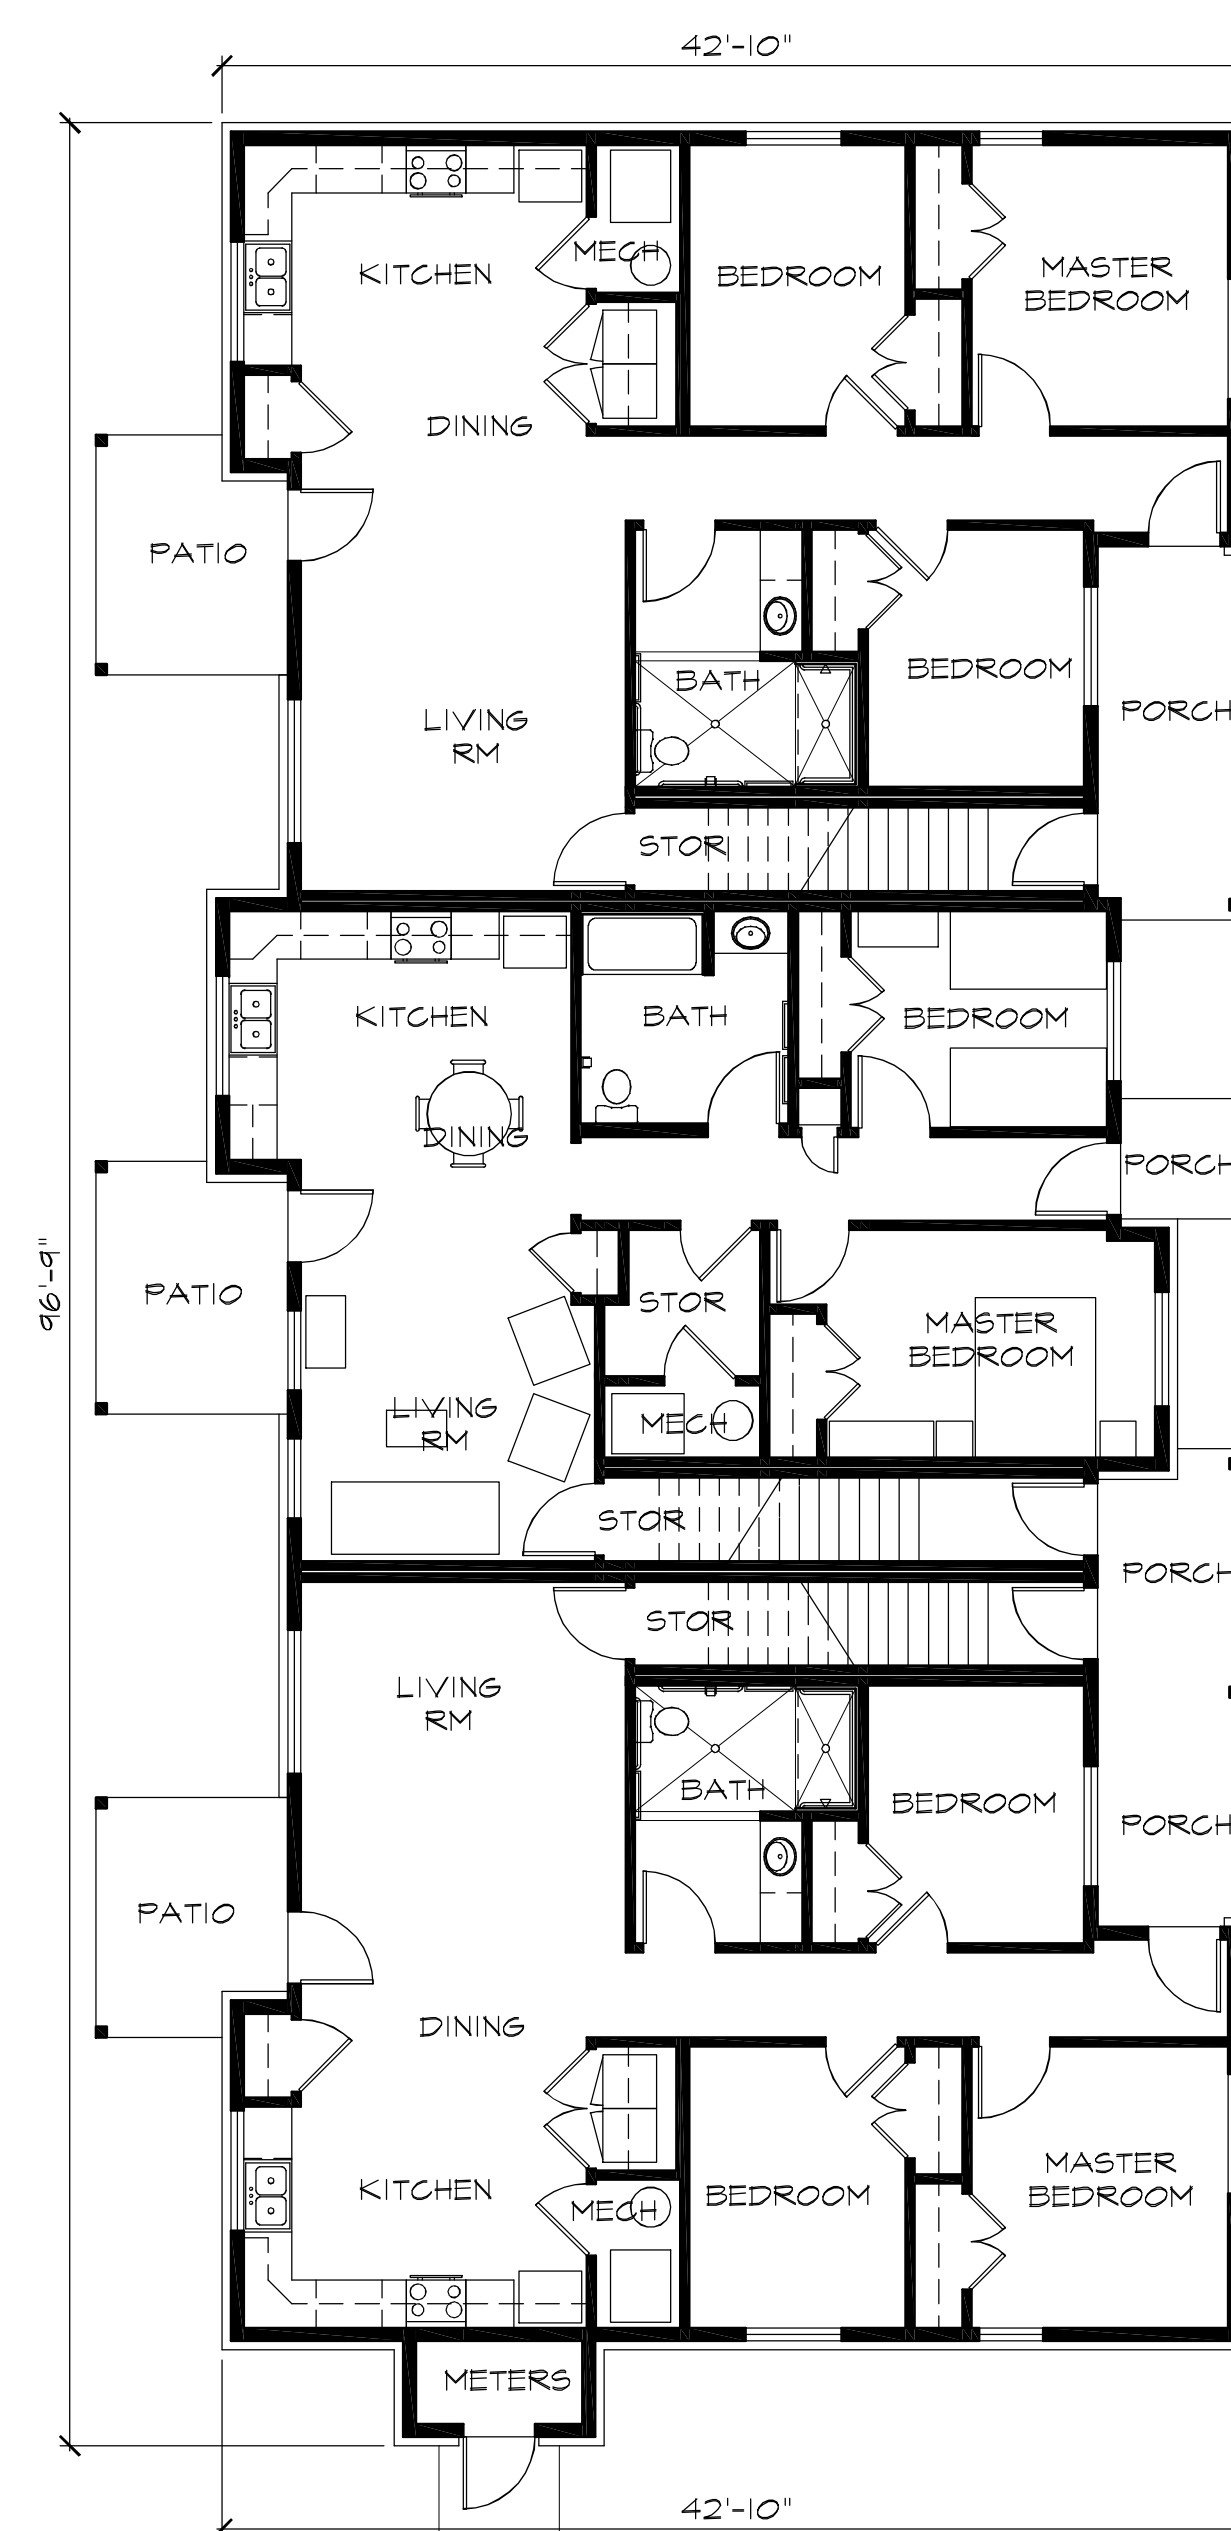

BUILDING D 1ST FLOOR PLAN 1/8" = 1'-0"

Owner/Client:

Avalon  
Housing

1327 Jones Dr., Suite 102  
Ann Arbor, MI 48105  
ph: 734.663-5858

Project:

Veridian  
North  
Apartments

Platt Road  
Ann Arbor, MI

Revisions:  
Owner Revs: 4/10/20

Date: 11/4/19  
Drawn: DJE  
Project No.: 201929  
Scale: AS SHOWN

Approved:  
All drawings and designs copyright  
2020 by Cornerstone Design Inc.  
No reproduction or reuse allowed  
without permission.

Drawing Title:

Building E  
(Comm Ctr)  
Plan &  
Elevations


Preliminary: Not for  
Construction

Sheet No.:

A-6




BUILDING E WEST END ELEV 1/8" = 1'-0"

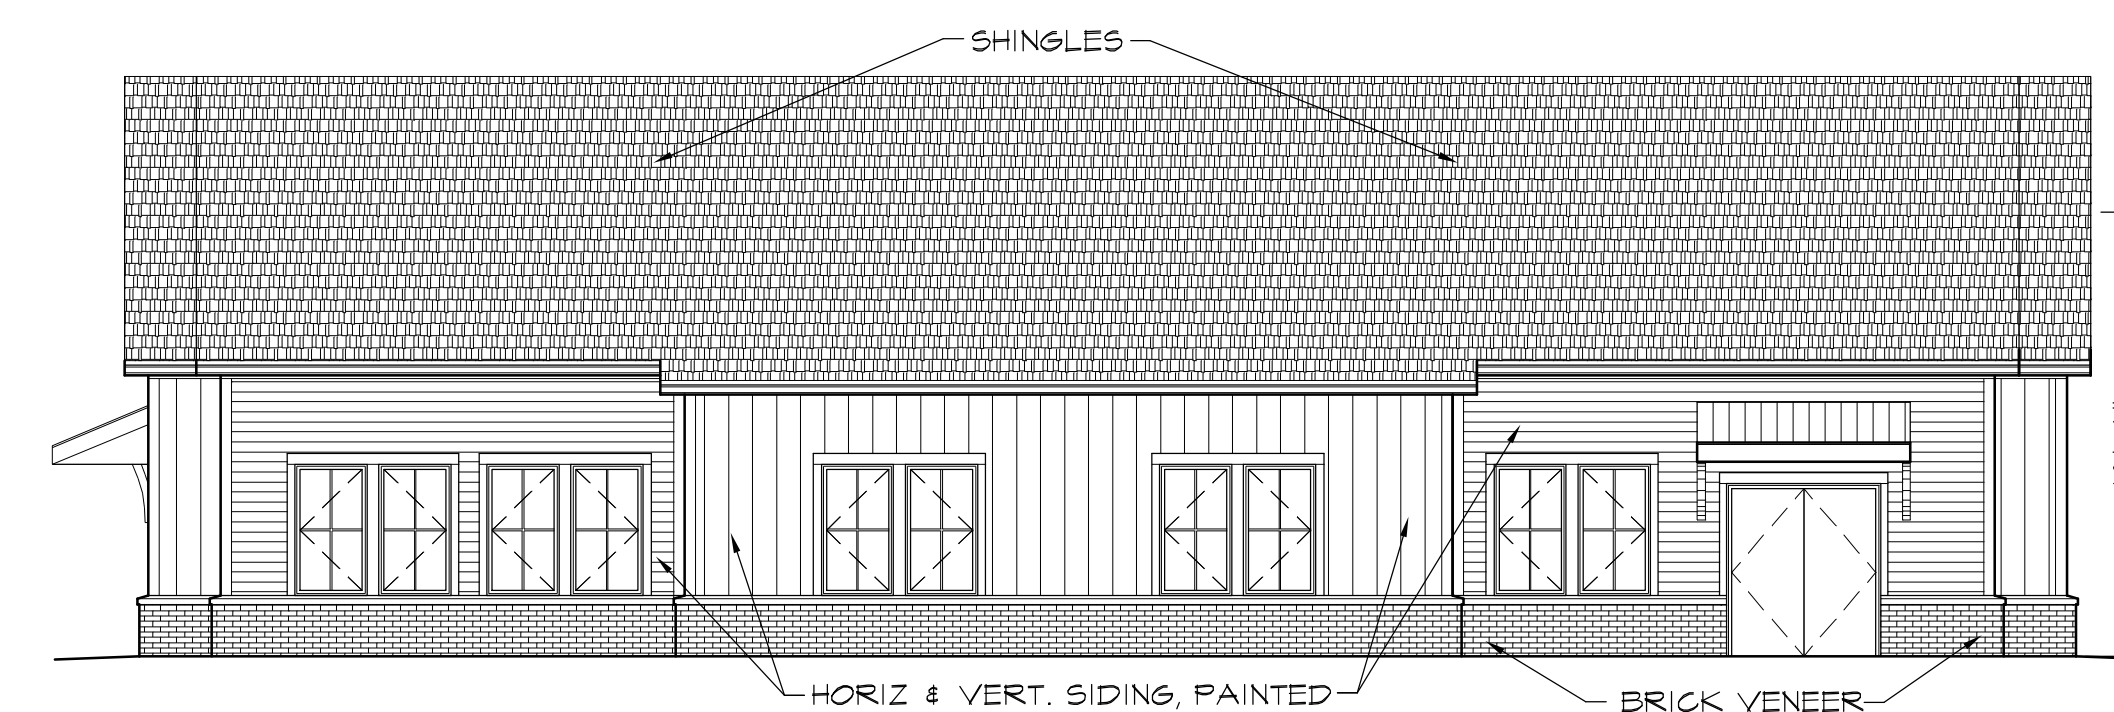


BUILDING E REAR (SOUTH) ELEVATION 1/8" = 1'-0"




BUILDING E EAST END ELEV 1/8" = 1'-0"

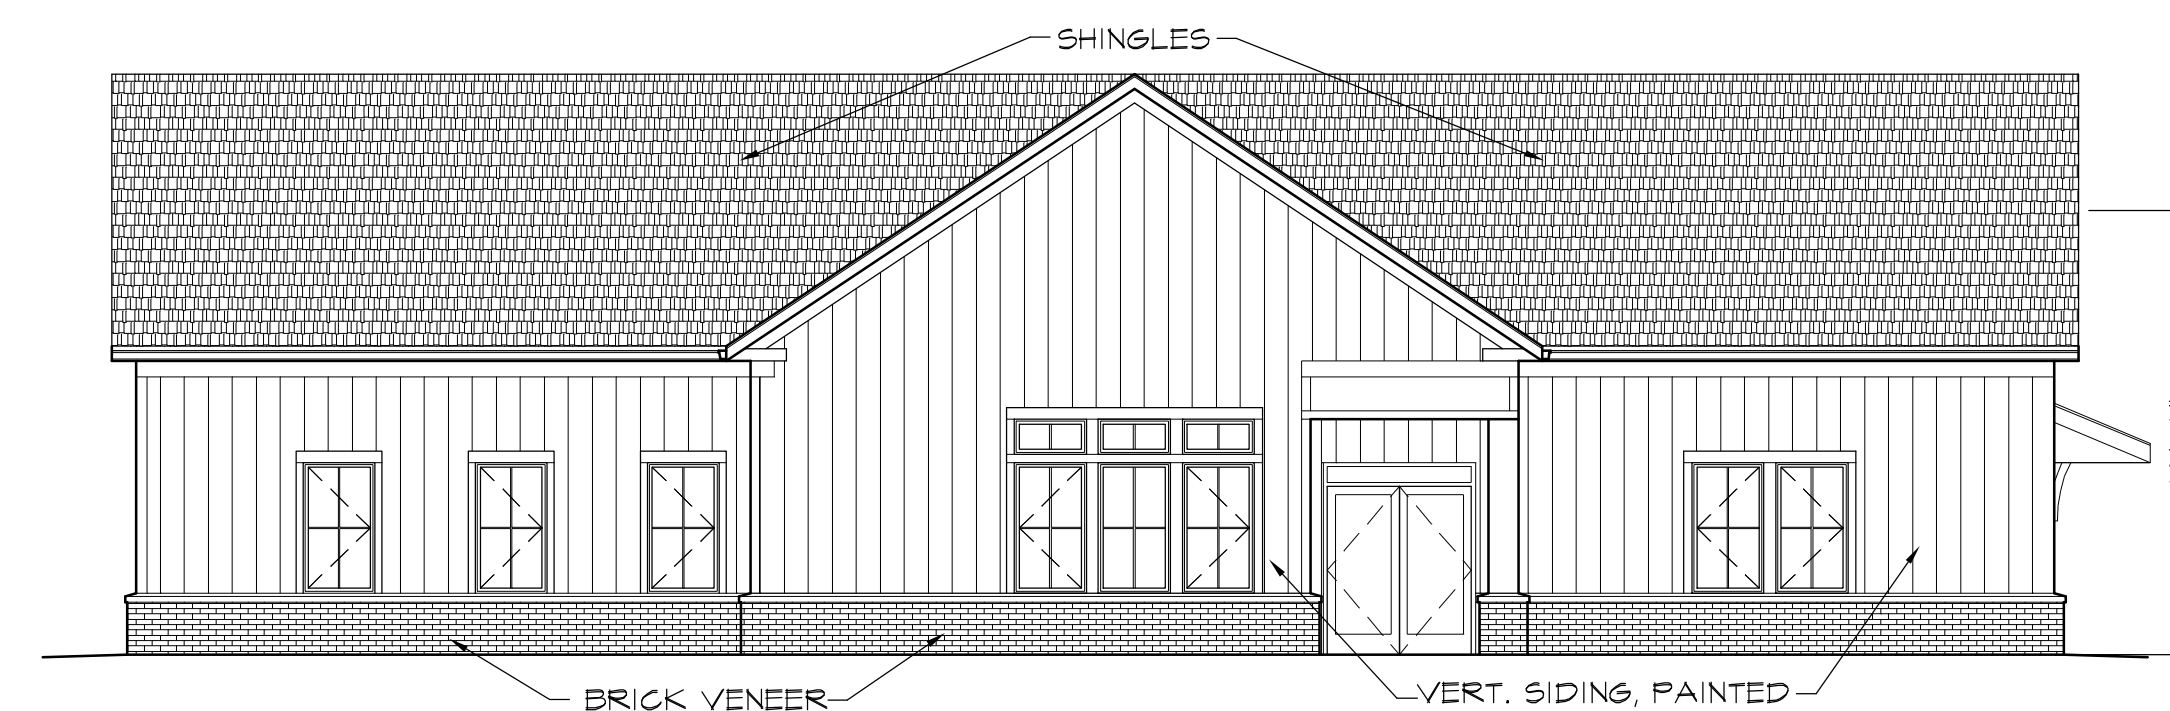

BUILDING E FRONT (NORTH) ELEVATION 1/8" = 1'-0"

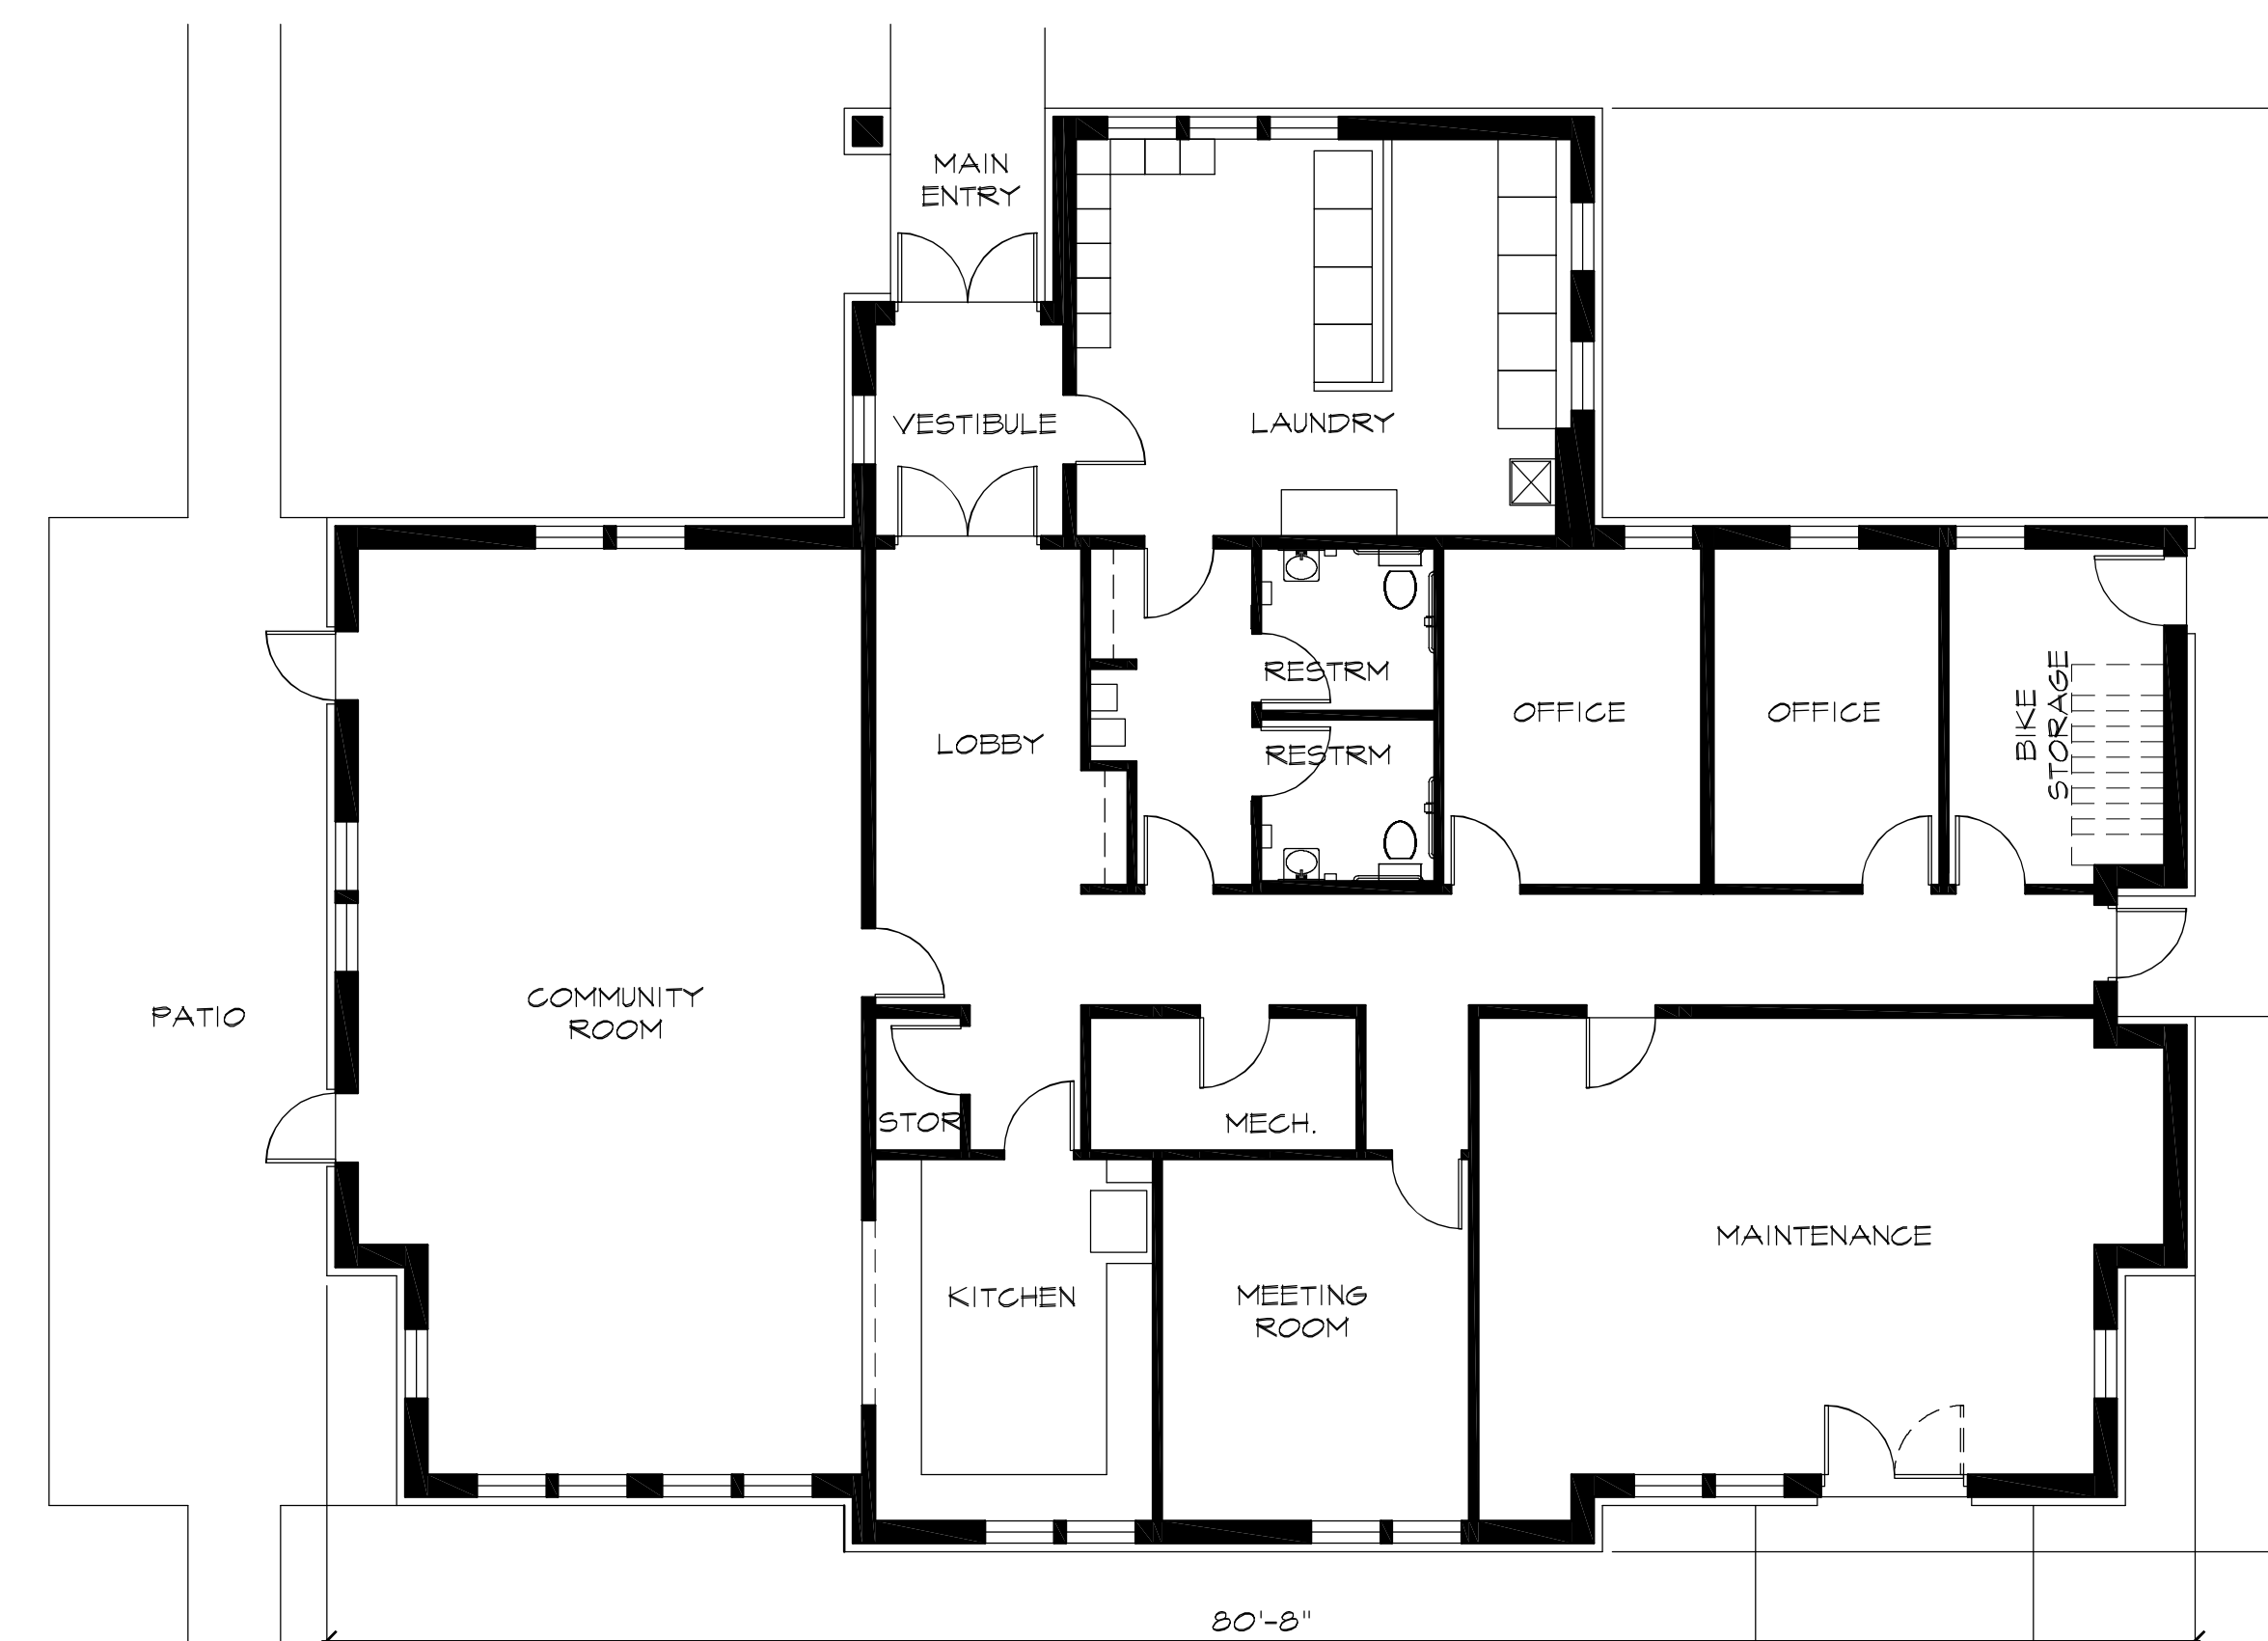

BUILDING E (COMMUNITY CENTER) PLAN 1/8" = 1'-0"

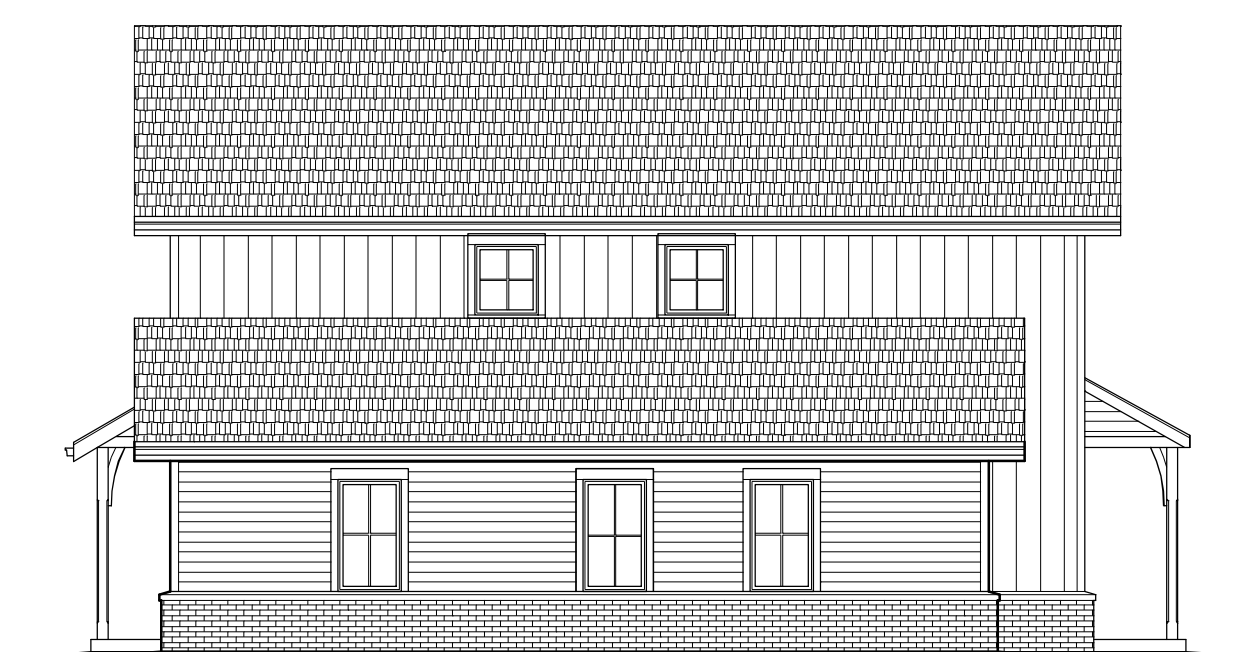


BUILDING G WEST END ELEV 1/8" = 1'-0"




BUILDING G REAR (NORTH) ELEVATION 1/8" = 1'-0"



BUILDING G EAST END ELEV 1/8" = 1'-0"

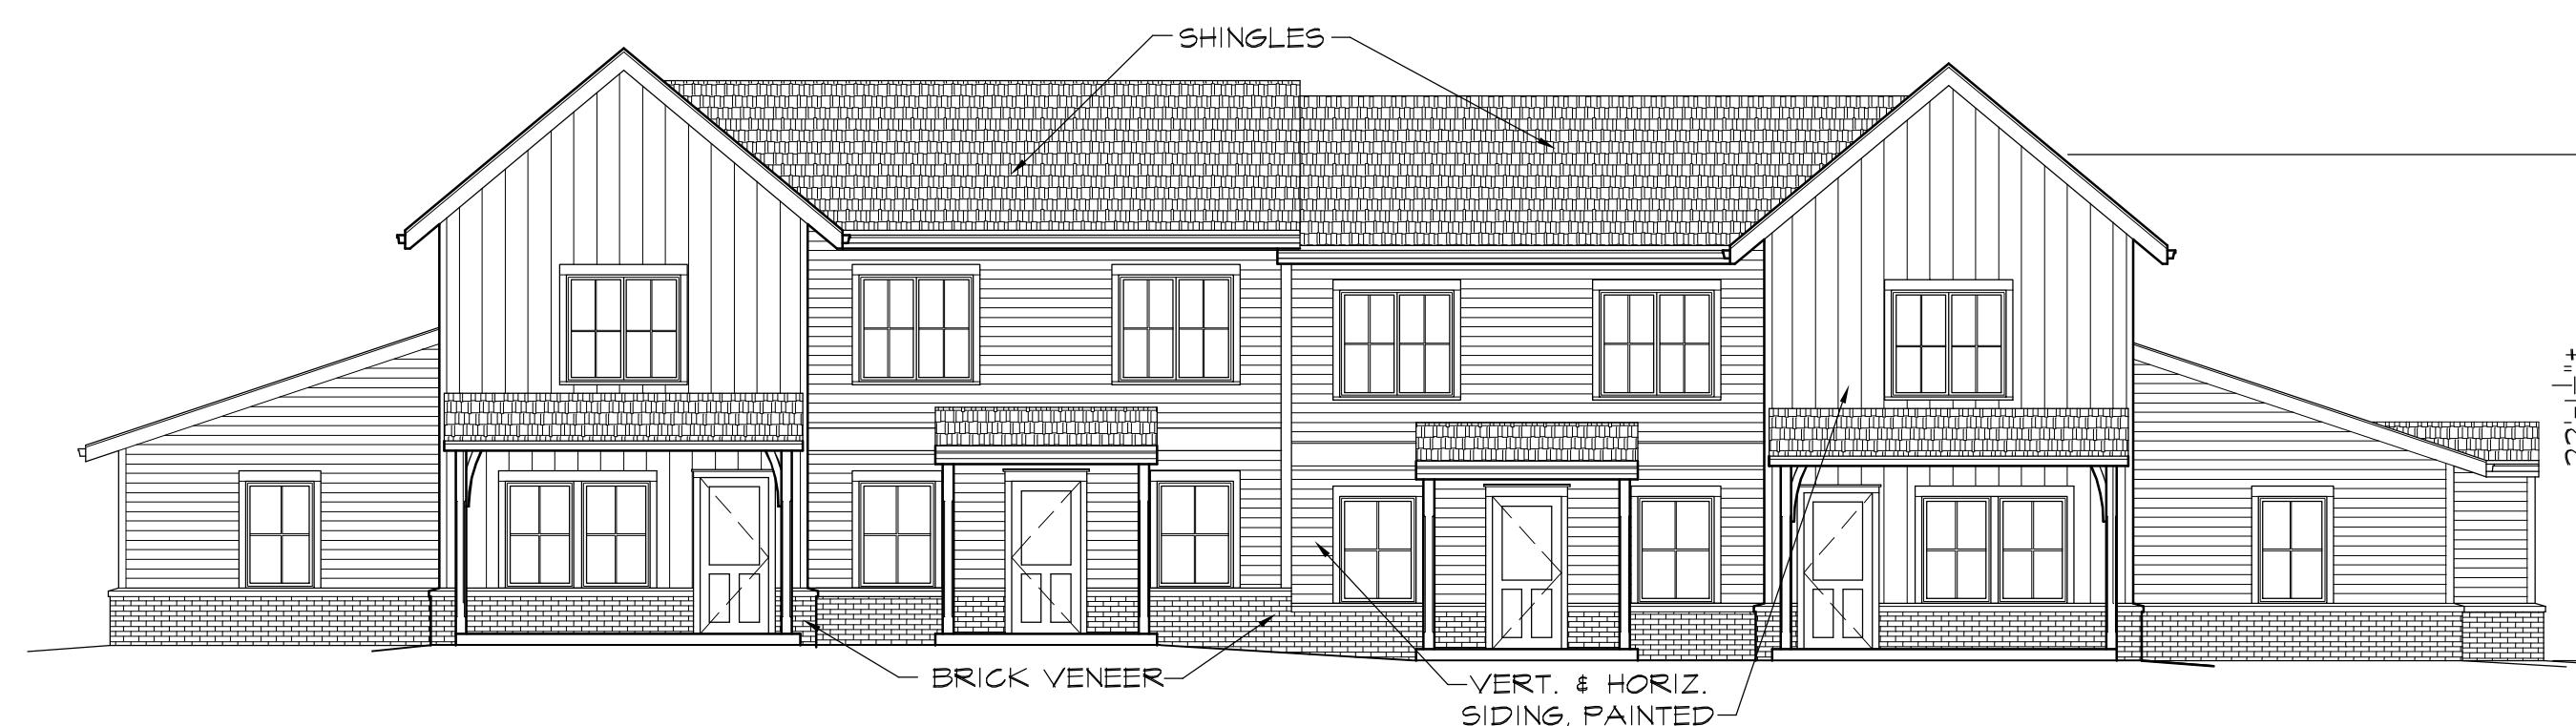

BUILDING G FRONT (SOUTH) ELEVATION 1/8" = 1'-0"

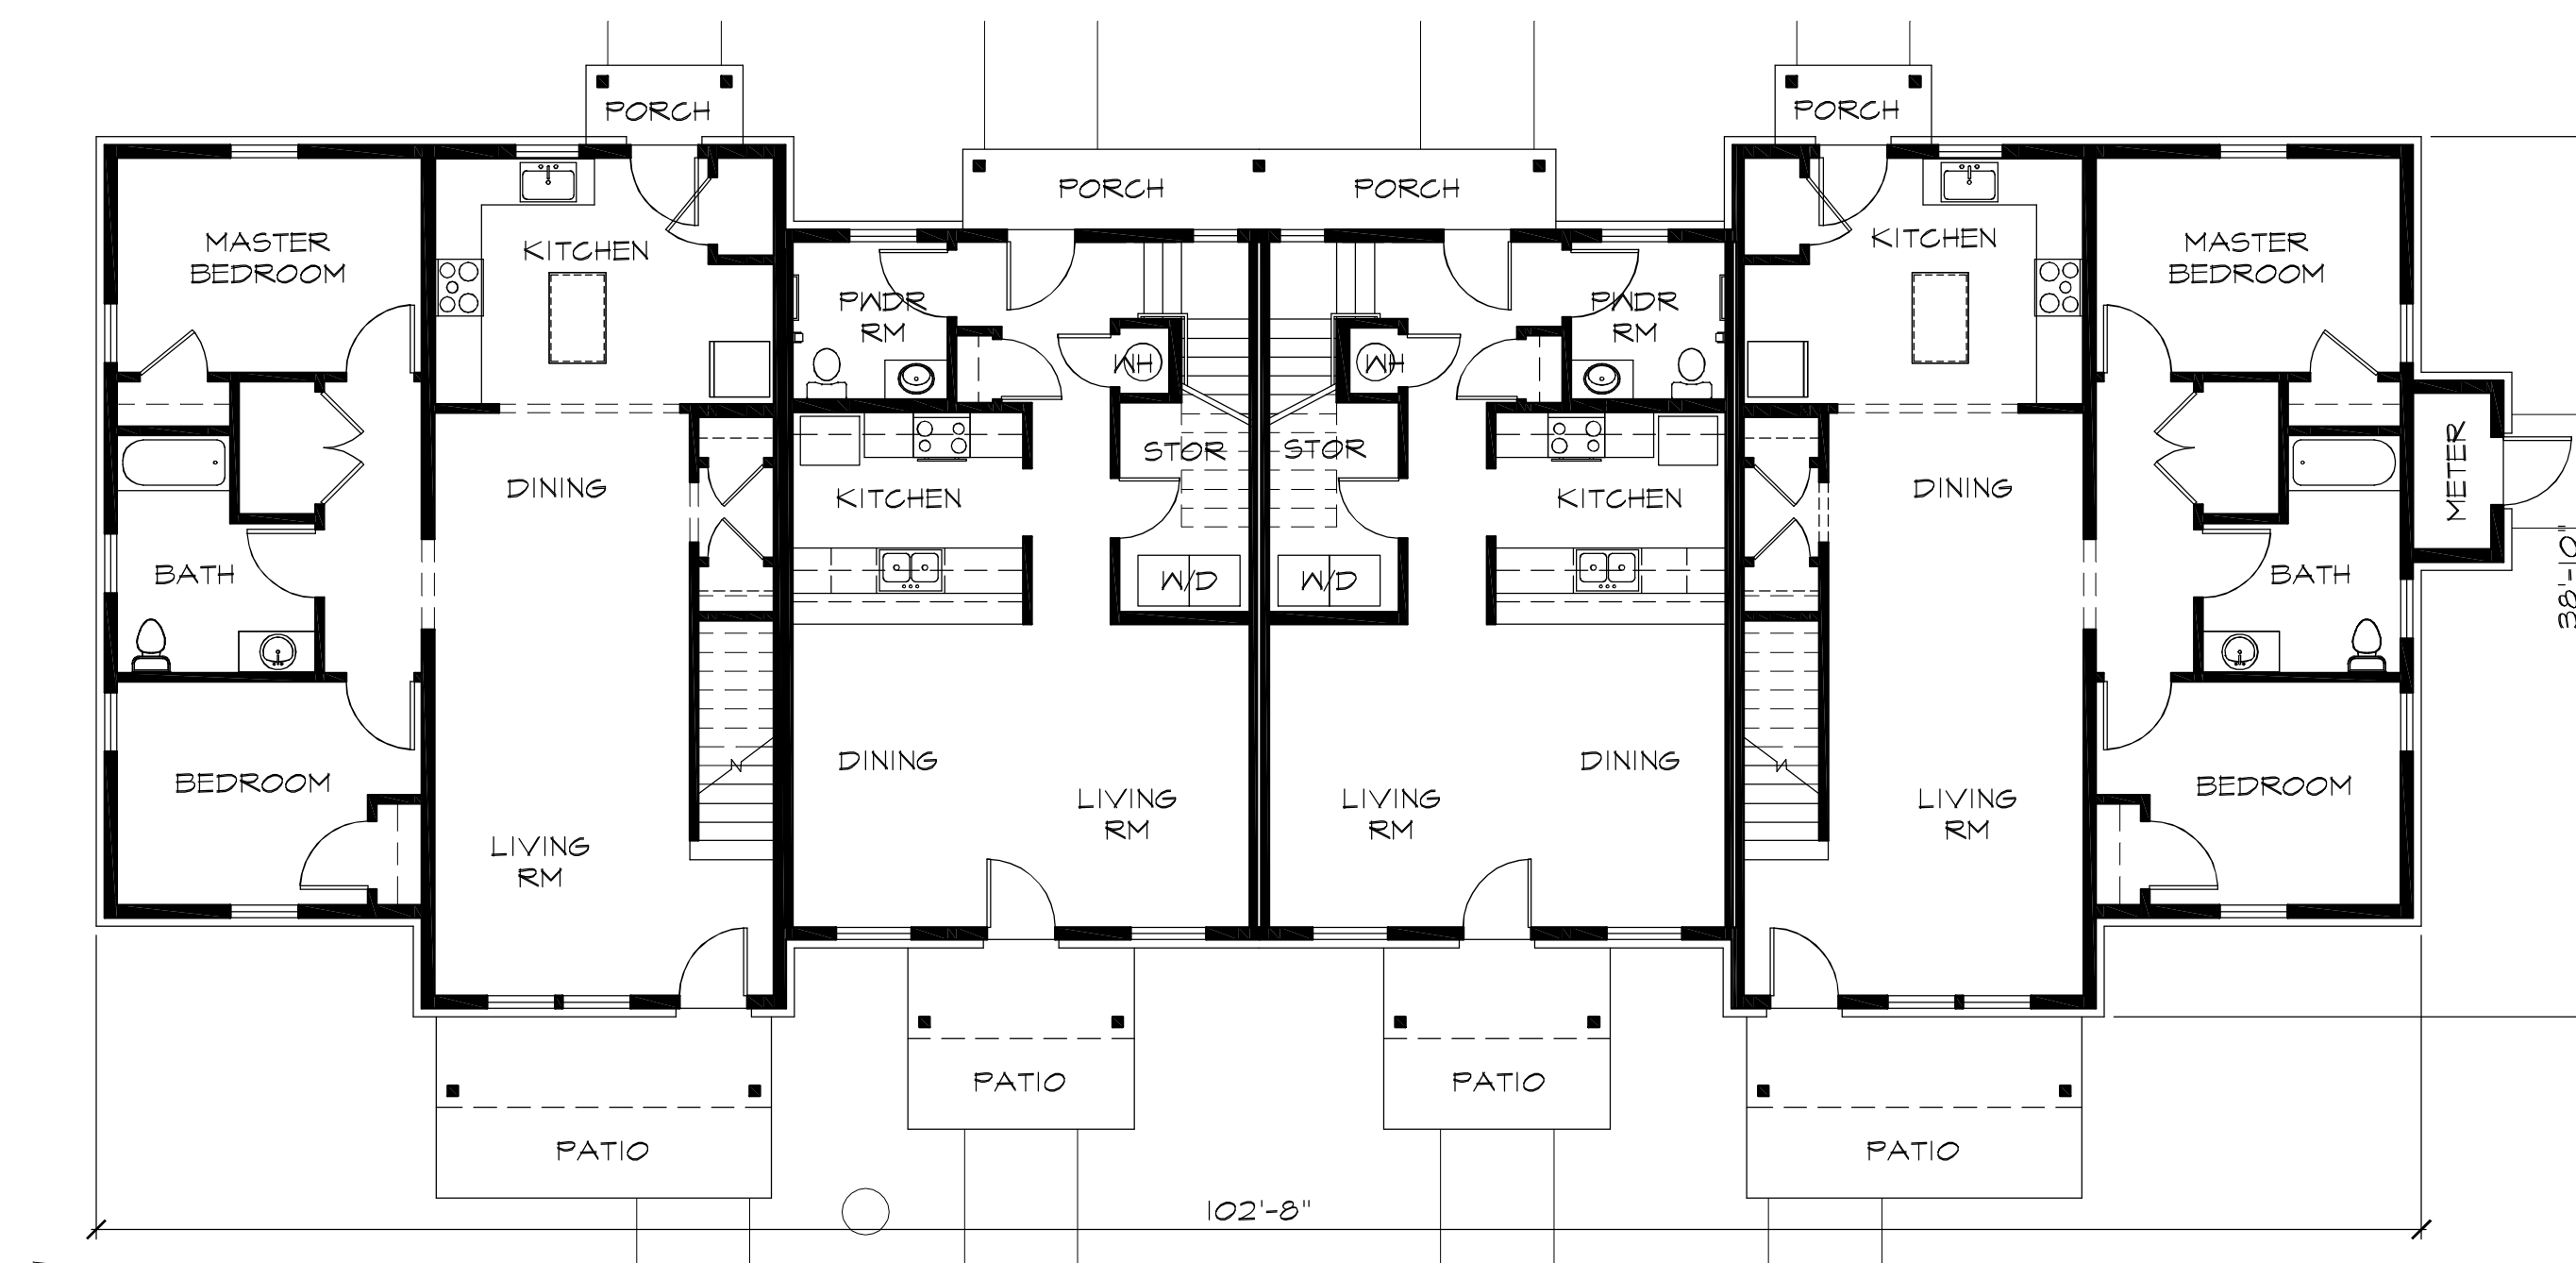

BUILDING G 1ST FLOOR PLAN 1/8" = 1'-0"

Owner/Client:

**Avalon  
Housing**

1327 Jones Dr., Suite 102  
Ann Arbor, MI 48105  
ph: 734.663-5858

Project:

**Veridian  
North  
Apartments**

Platt Road  
Ann Arbor, MI

Revisions:  
Owner Revs: 4/10/20

Date: 11/4/19  
Drawn: DJE  
Project No.: 201929  
Scale: AS SHOWN

Approved:  
All drawings and designs copyright  
2020 by Cornerstone Design Inc.  
No reproduction or reuse allowed  
without permission.


Drawing Title:

**Building G  
Plan &  
Elevations**

Preliminary: Not for  
Construction

Sheet No.:


**A-7**

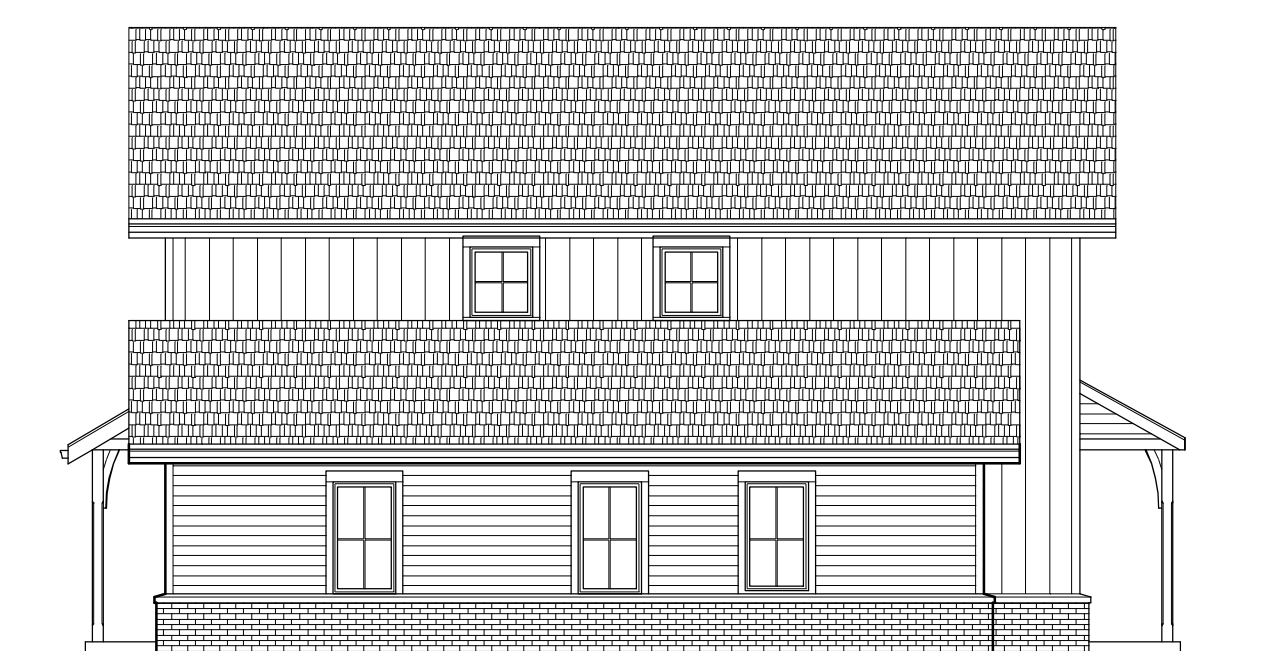


BUILDING H WEST END ELEV 1/8" = 1'-0"




BUILDING H REAR (NORTH) ELEVATION 1/8" = 1'-0"

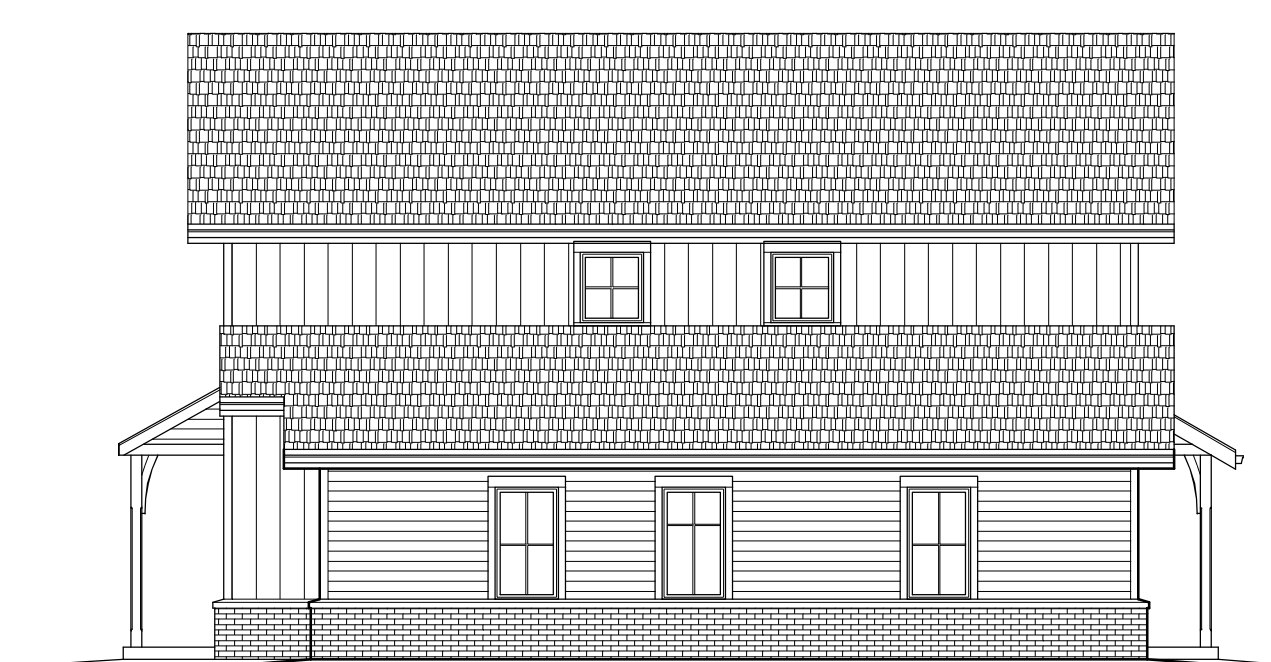

BUILDING H EAST END ELEV 1/8" = 1'-0"

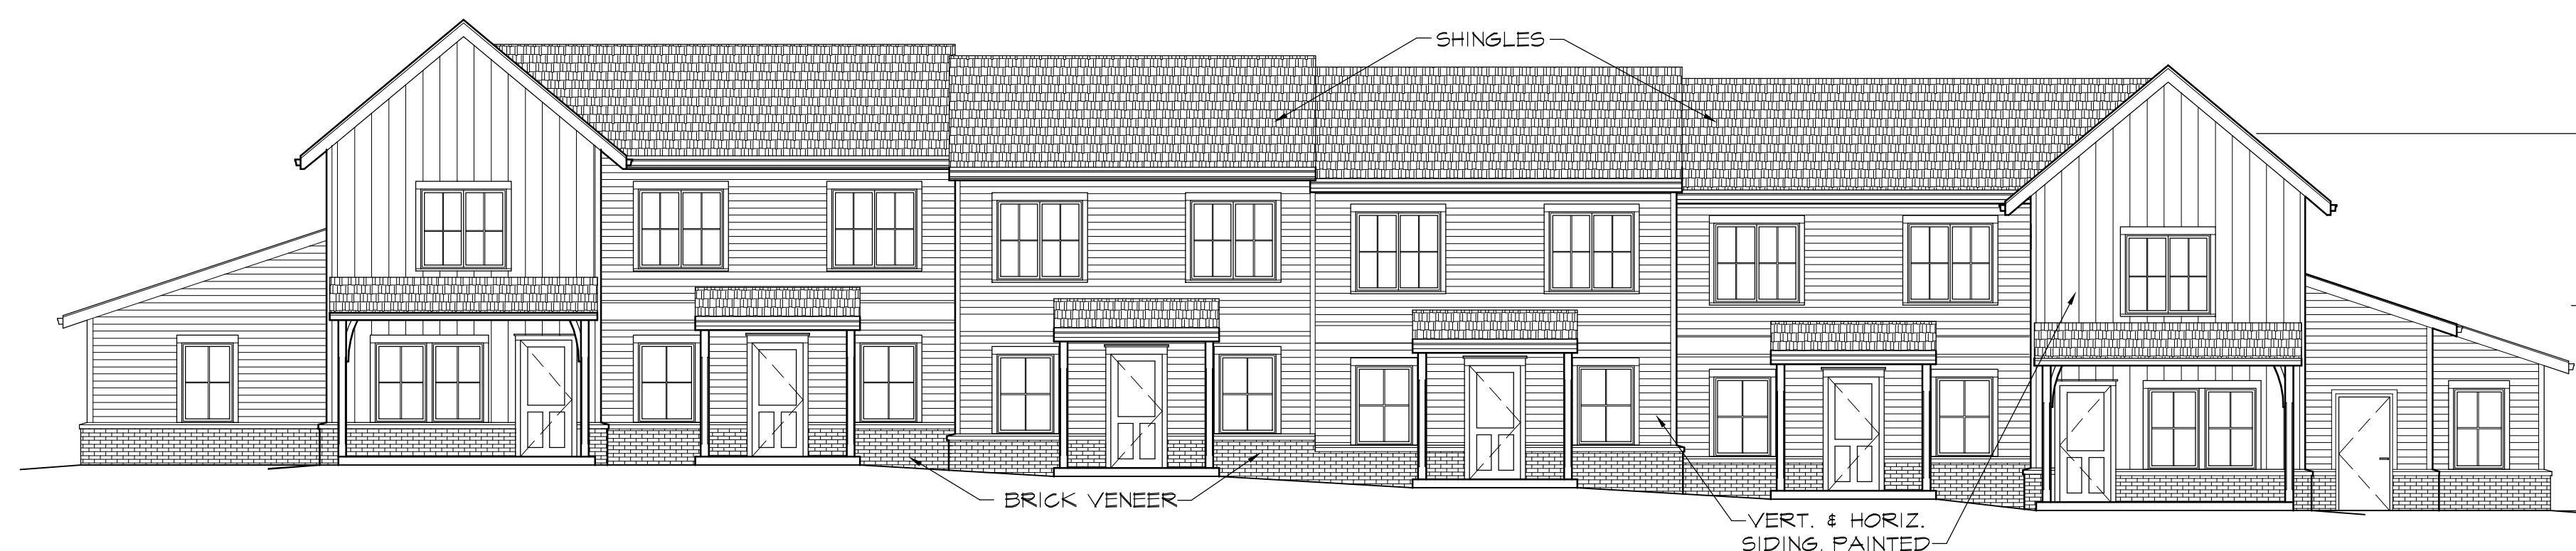

BUILDING H FRONT (SOUTH) ELEVATION 1/8" = 1'-0"

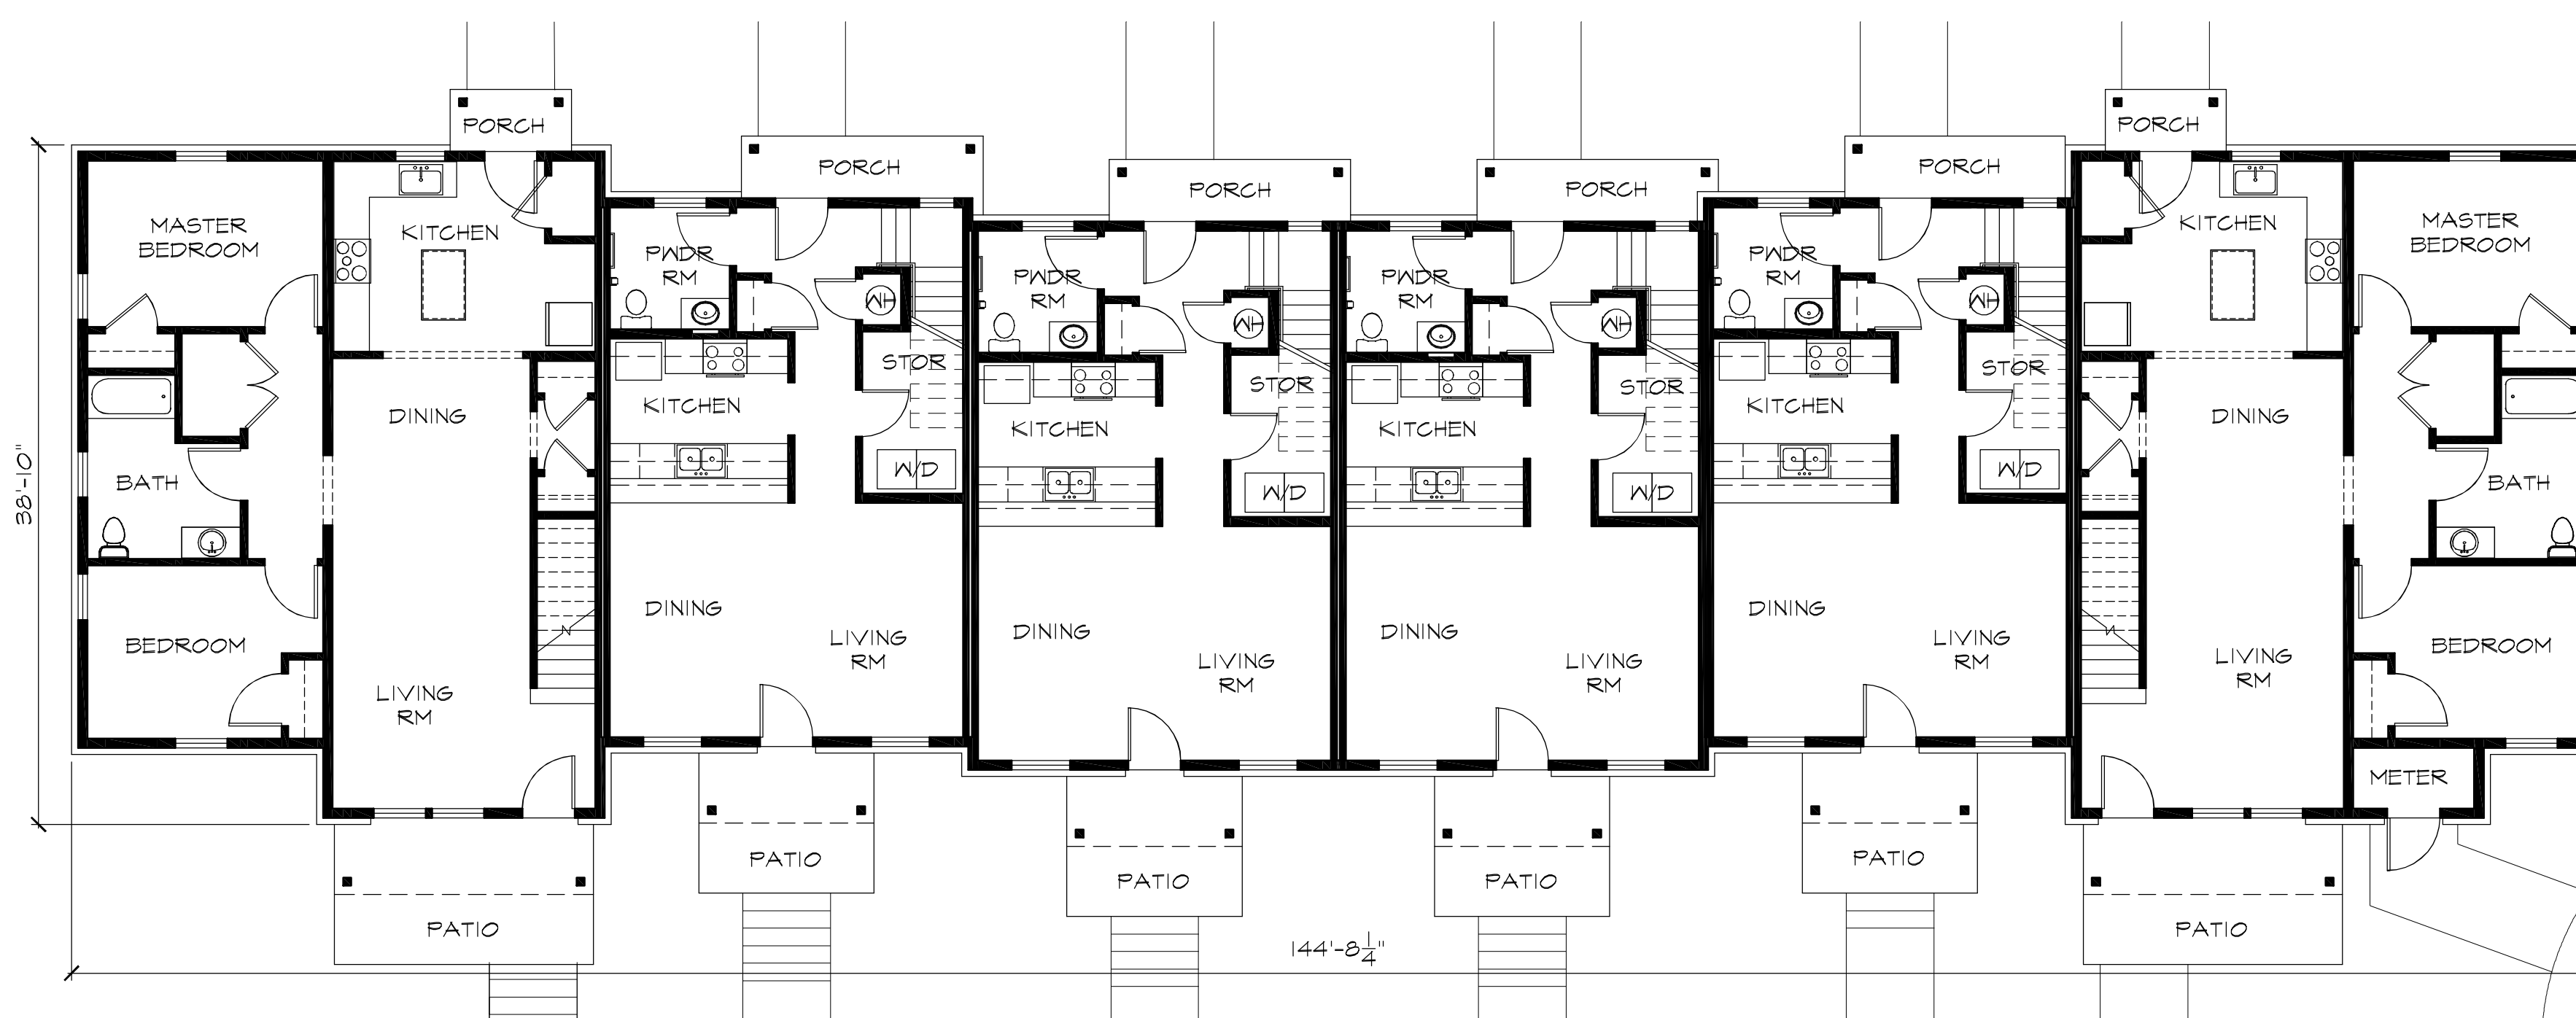

BUILDING H 1ST PLAN 1/8" = 1'-0"

Owner/Client:

Avalon  
Housing

1327 Jones Dr., Suite 102  
Ann Arbor, MI 48105  
ph: 734.663-5858

Project:

Veridian  
North  
Apartments

Platt Road  
Ann Arbor, MI

Revisions:  
Owner Revs: 4/10/20

Date: 11/4/19  
Drawn: DJE  
Project No.: 201929  
Scale: AS SHOWN

Approved:  
All drawings and designs copyright  
2020 by Cornerstone Design Inc.  
No reproduction or reuse allowed  
without permission.

Drawing Title:

Building H  
Plan &  
Elevations

Preliminary: Not for  
Construction

Sheet No.:

A-8






BUILDING I WEST END ELEV 1/8" = 1'-0"



BUILDING I FRONT (NORTH) ELEVATION 1/8" = 1'-0"

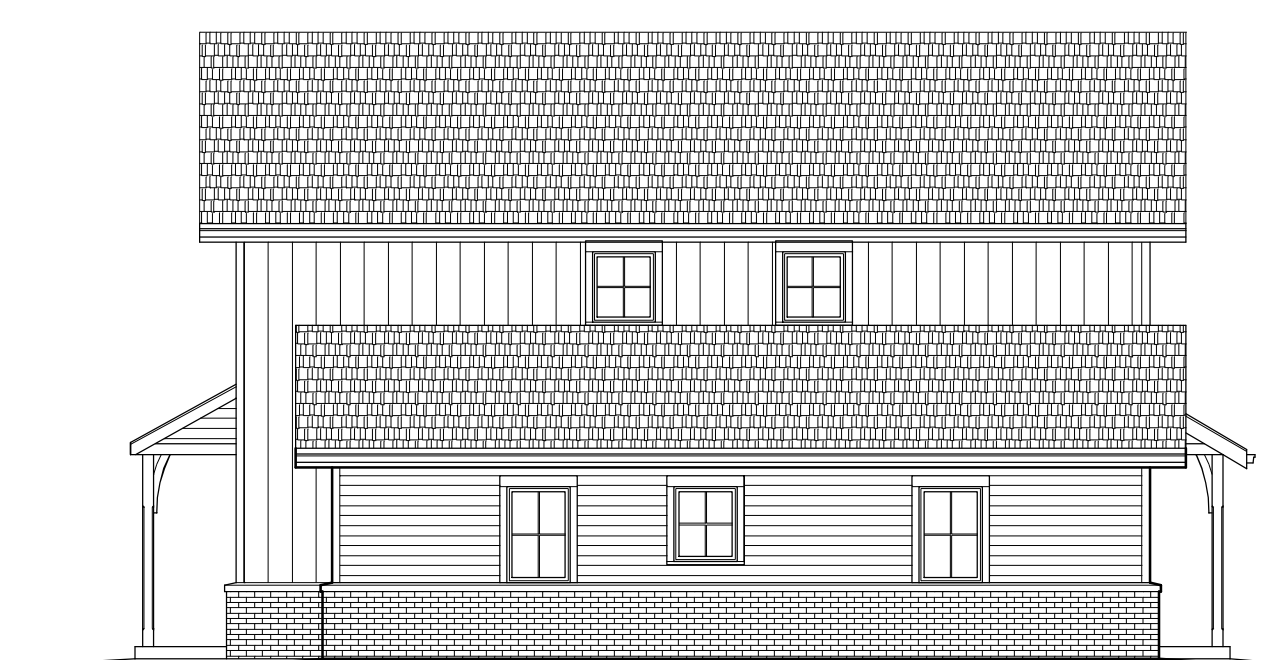

BUILDING I EAST END ELEV 1/8" = 1'-0"



BUILDING I REAR (SOUTH) ELEVATION 1/8" = 1'-0"



BUILDING I 1ST FLOOR PLAN 1/8" = 1'-0"

Owner/Client:

Avalon  
Housing

1327 Jones Dr., Suite 102  
Ann Arbor, MI 48105  
ph: 734.663-5858

Project:

Veridian  
North  
Apartments

Platt Road  
Ann Arbor, MI

Revisions:  
Owner Revs: 4/10/20

Date: 11/4/19  
Drawn: DJE  
Project No.: 201929  
Scale: AS SHOWN

Approved:  
All drawings and designs copyright  
2020 by Cornerstone Design Inc.  
No reproduction or reuse allowed  
without permission.

Drawing Title:

Building I  
Plan &  
Elevations

Preliminary: Not for  
Construction

Sheet No.:

A-9

Owner/Client:

**Avalon  
Housing**

1327 Jones Dr., Suite 102  
Ann Arbor, MI 48105  
ph: 734.663-5858

Project:

**Veridian  
North  
Apartments**

Platt Road  
Ann Arbor, MI

Revisions:  
Owner Revs: 4/10/20

Date: 11/4/19  
Drawn: DJE  
Project No.: 201929  
Scale: AS SHOWN

Approved:  
All drawings and designs copyright  
2020 by Cornerstone Design Inc.  
No reproduction or reuse allowed  
without permission.


Drawing Title:

**Buildings A,  
B, C & D  
2nd Floor  
Plans**


Preliminary: Not for  
Construction

Sheet No.:


**A-10**

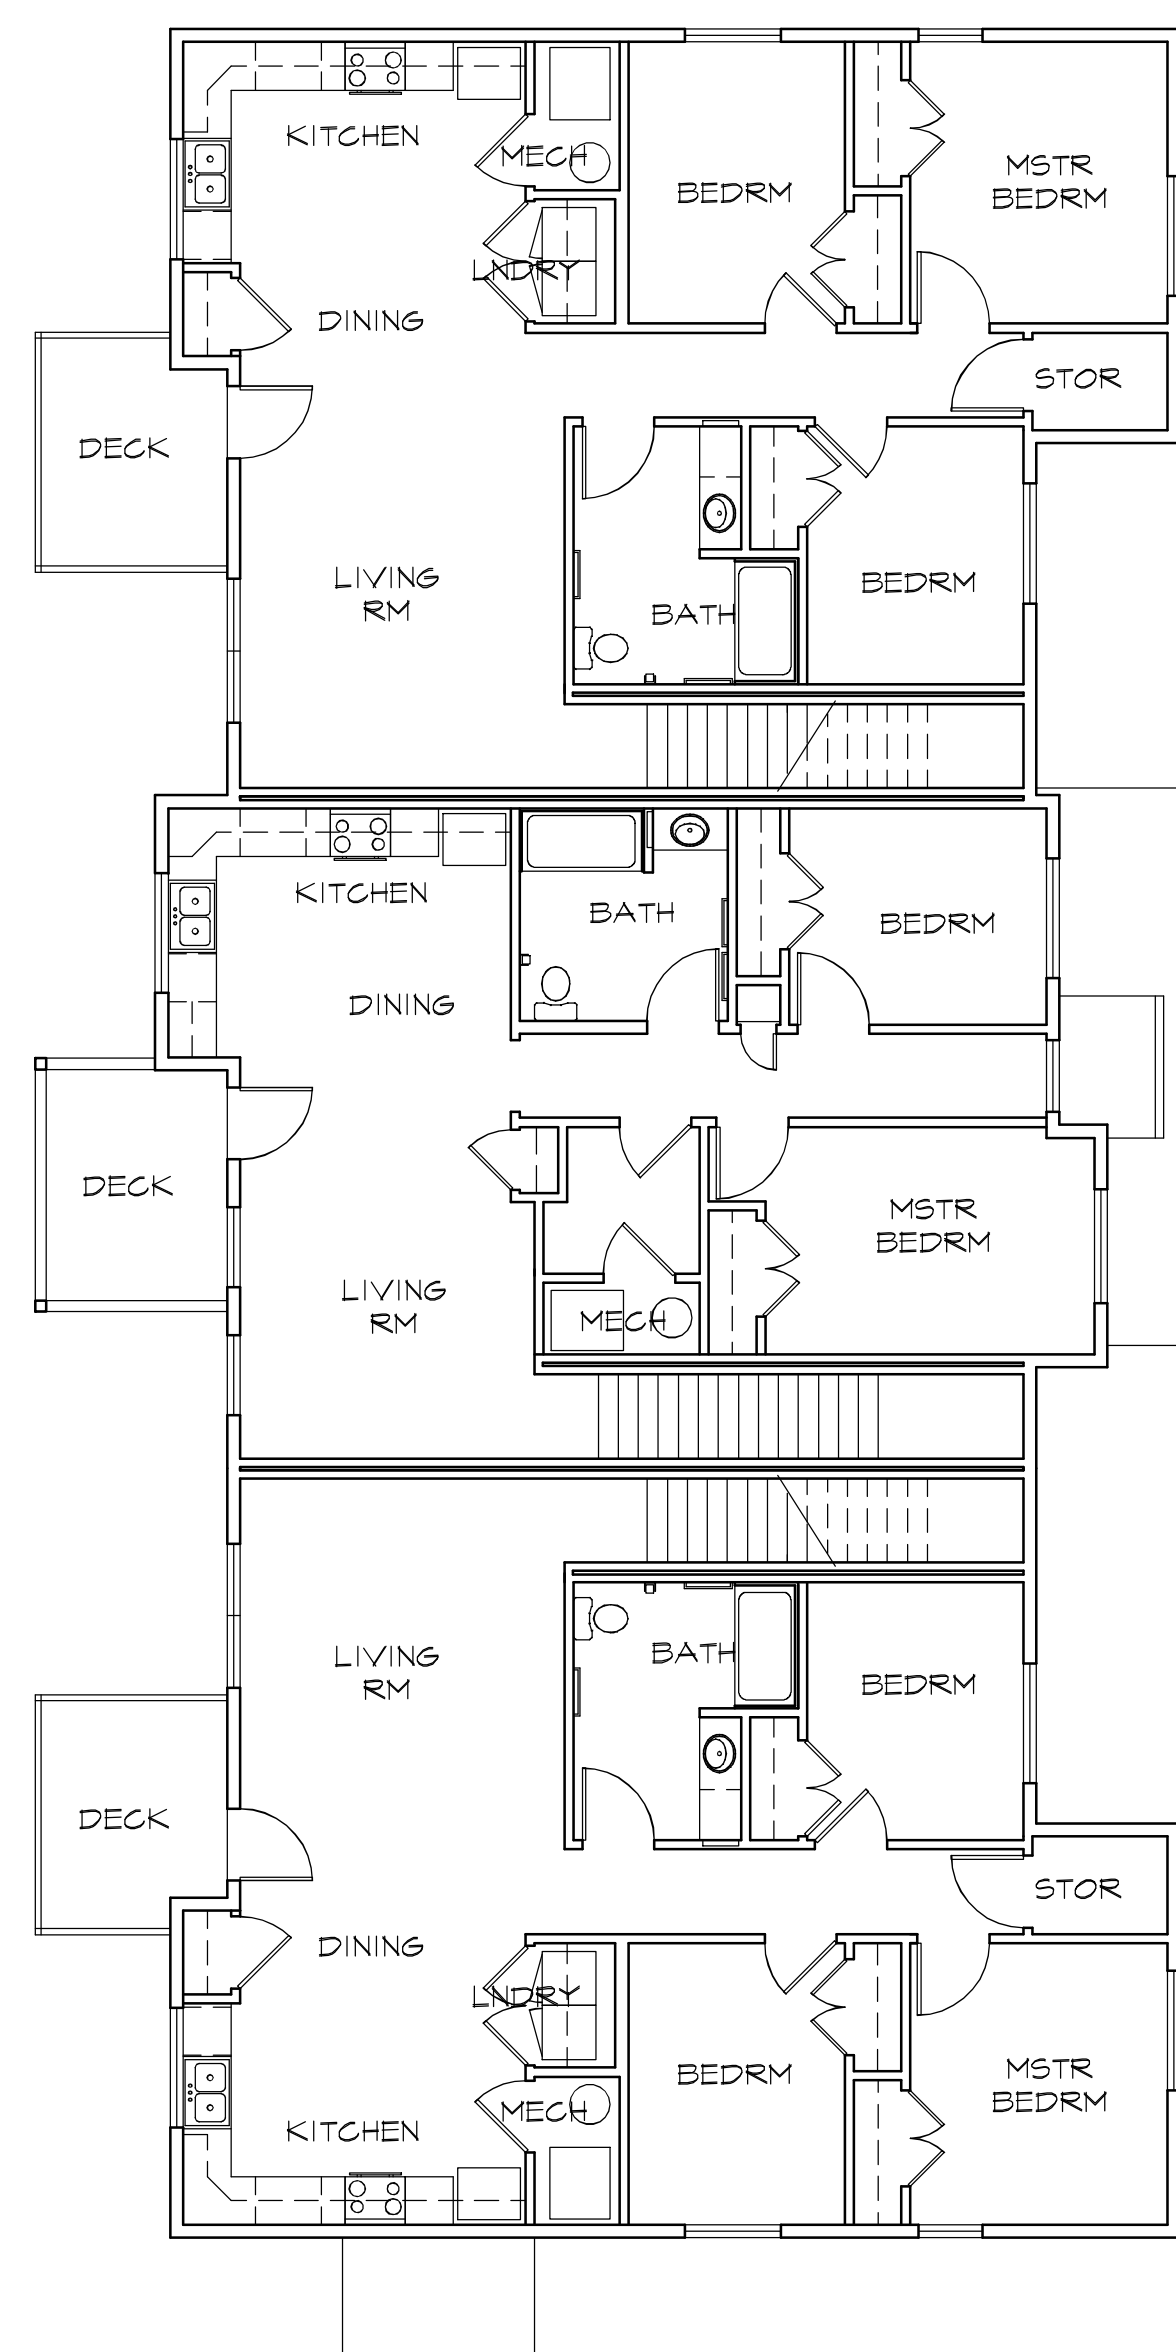


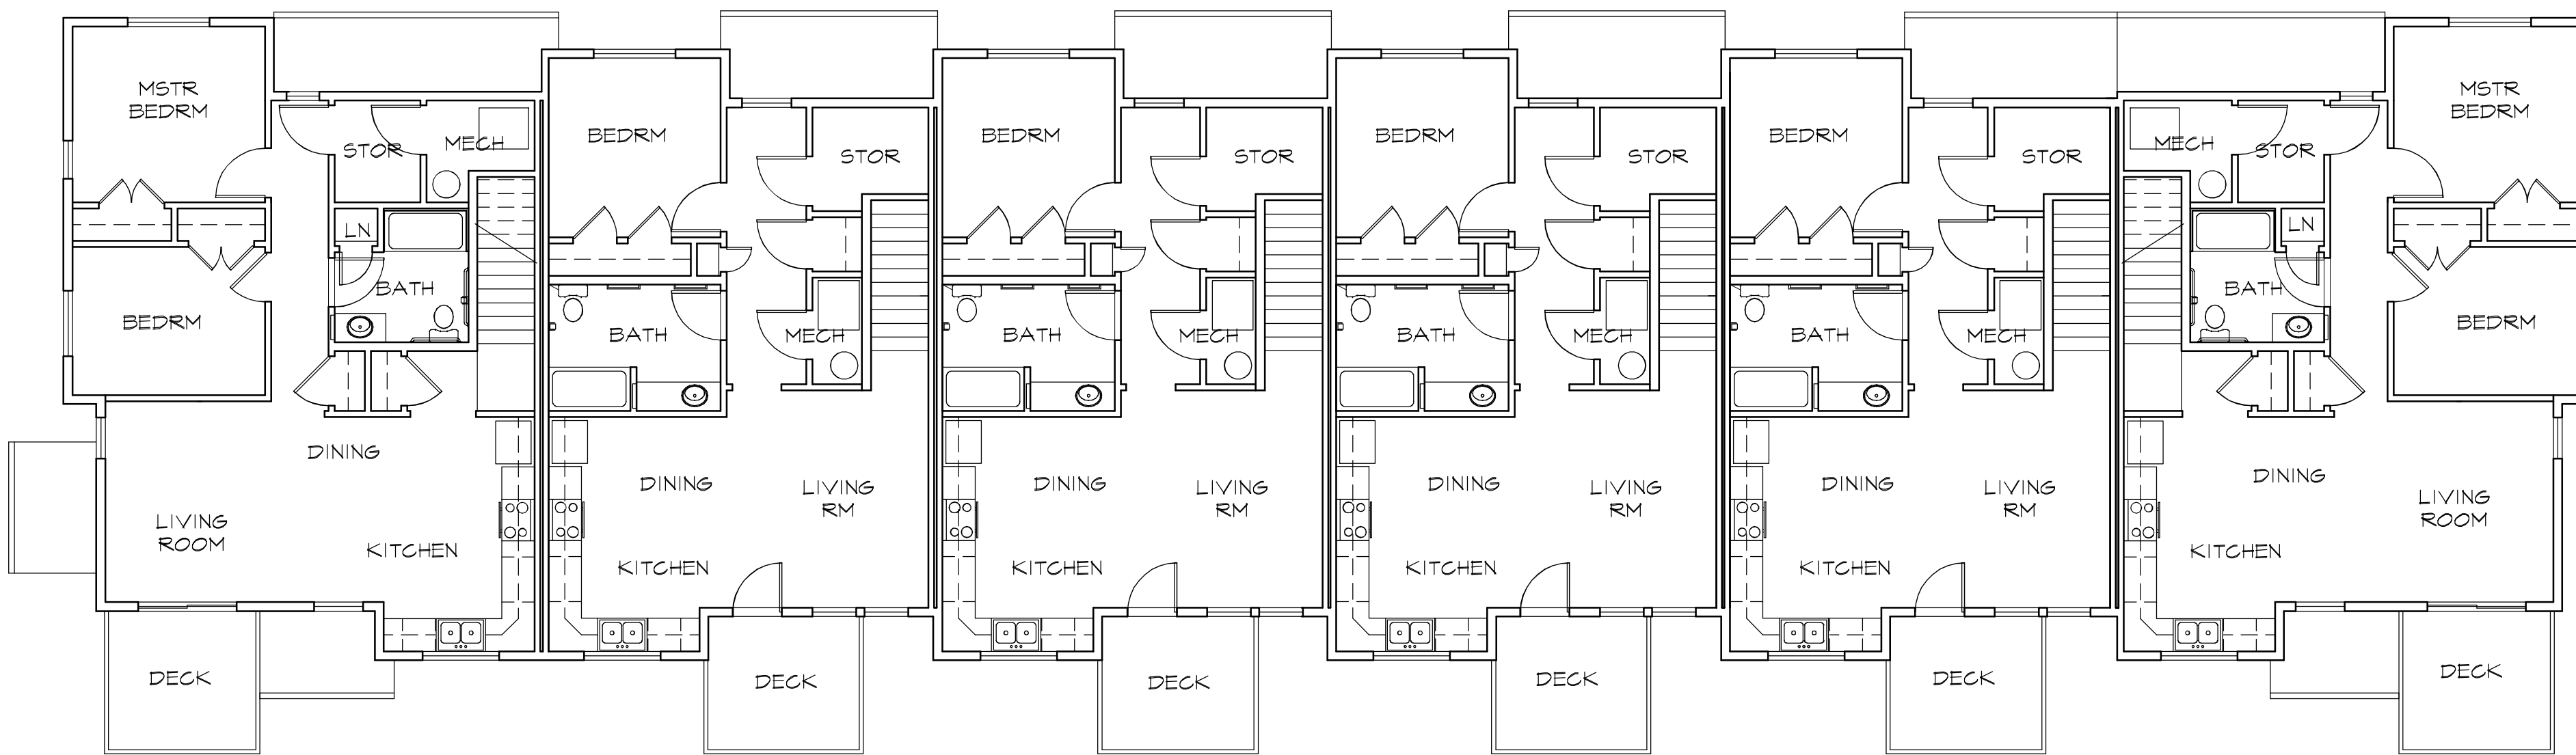
 BUILDING D 2ND FLOOR PLAN 1/8" = 1'-0"

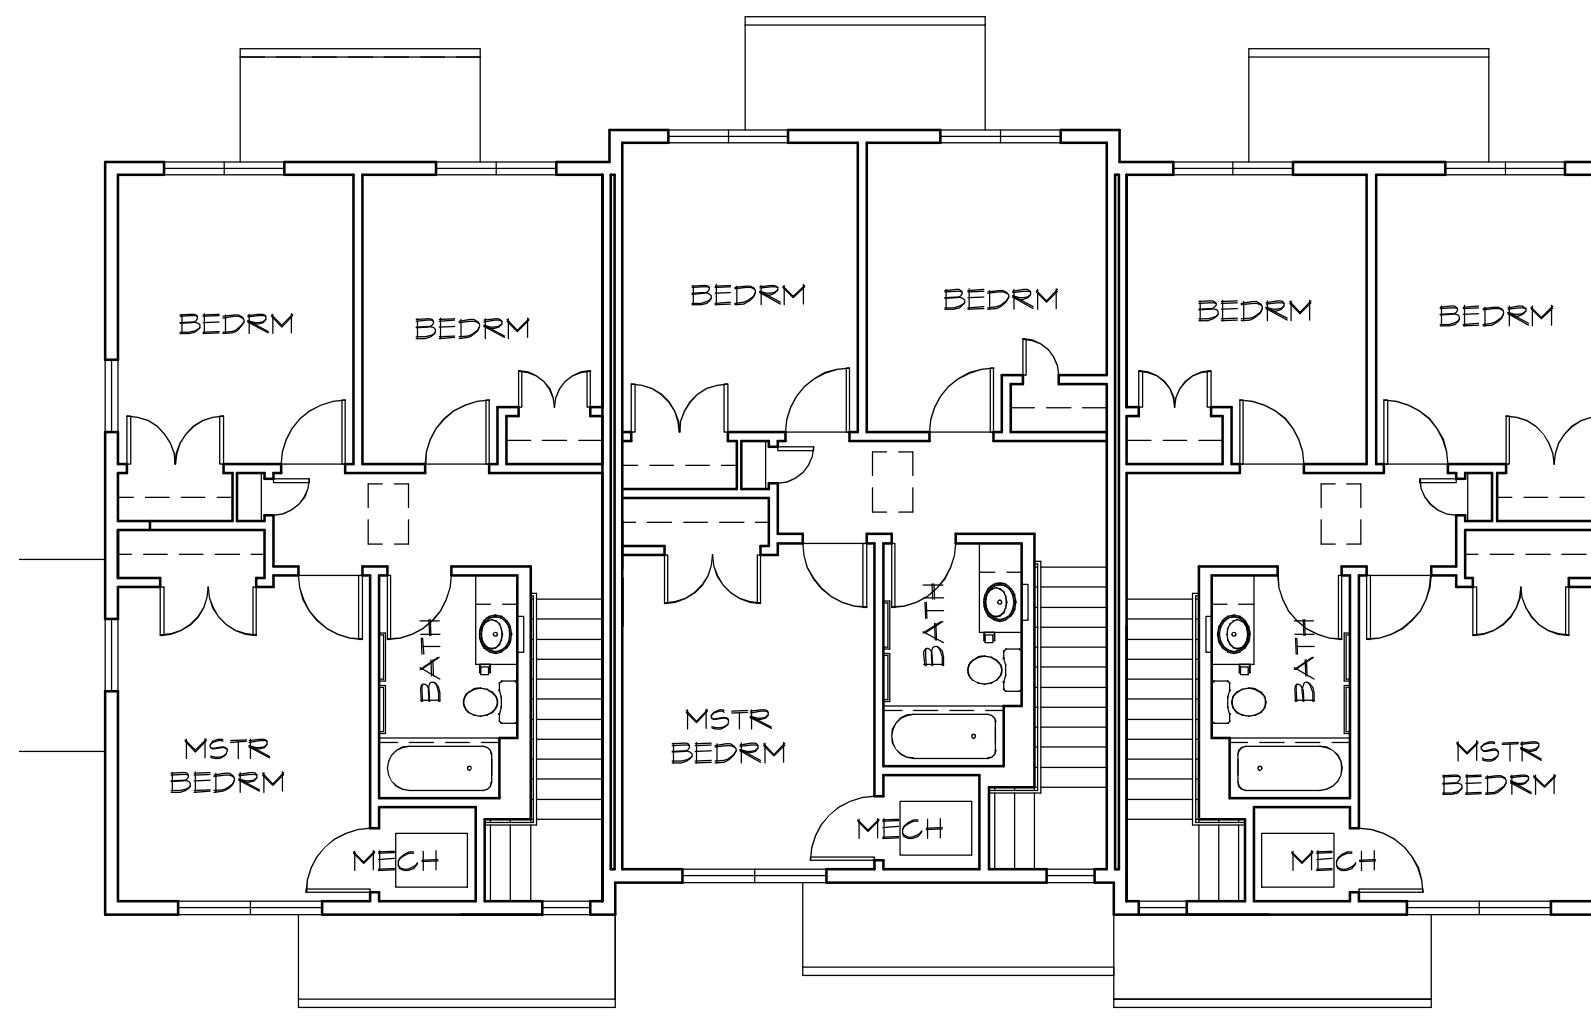

 BUILDING C 2ND FLOOR PLAN 1/8" = 1'-0"

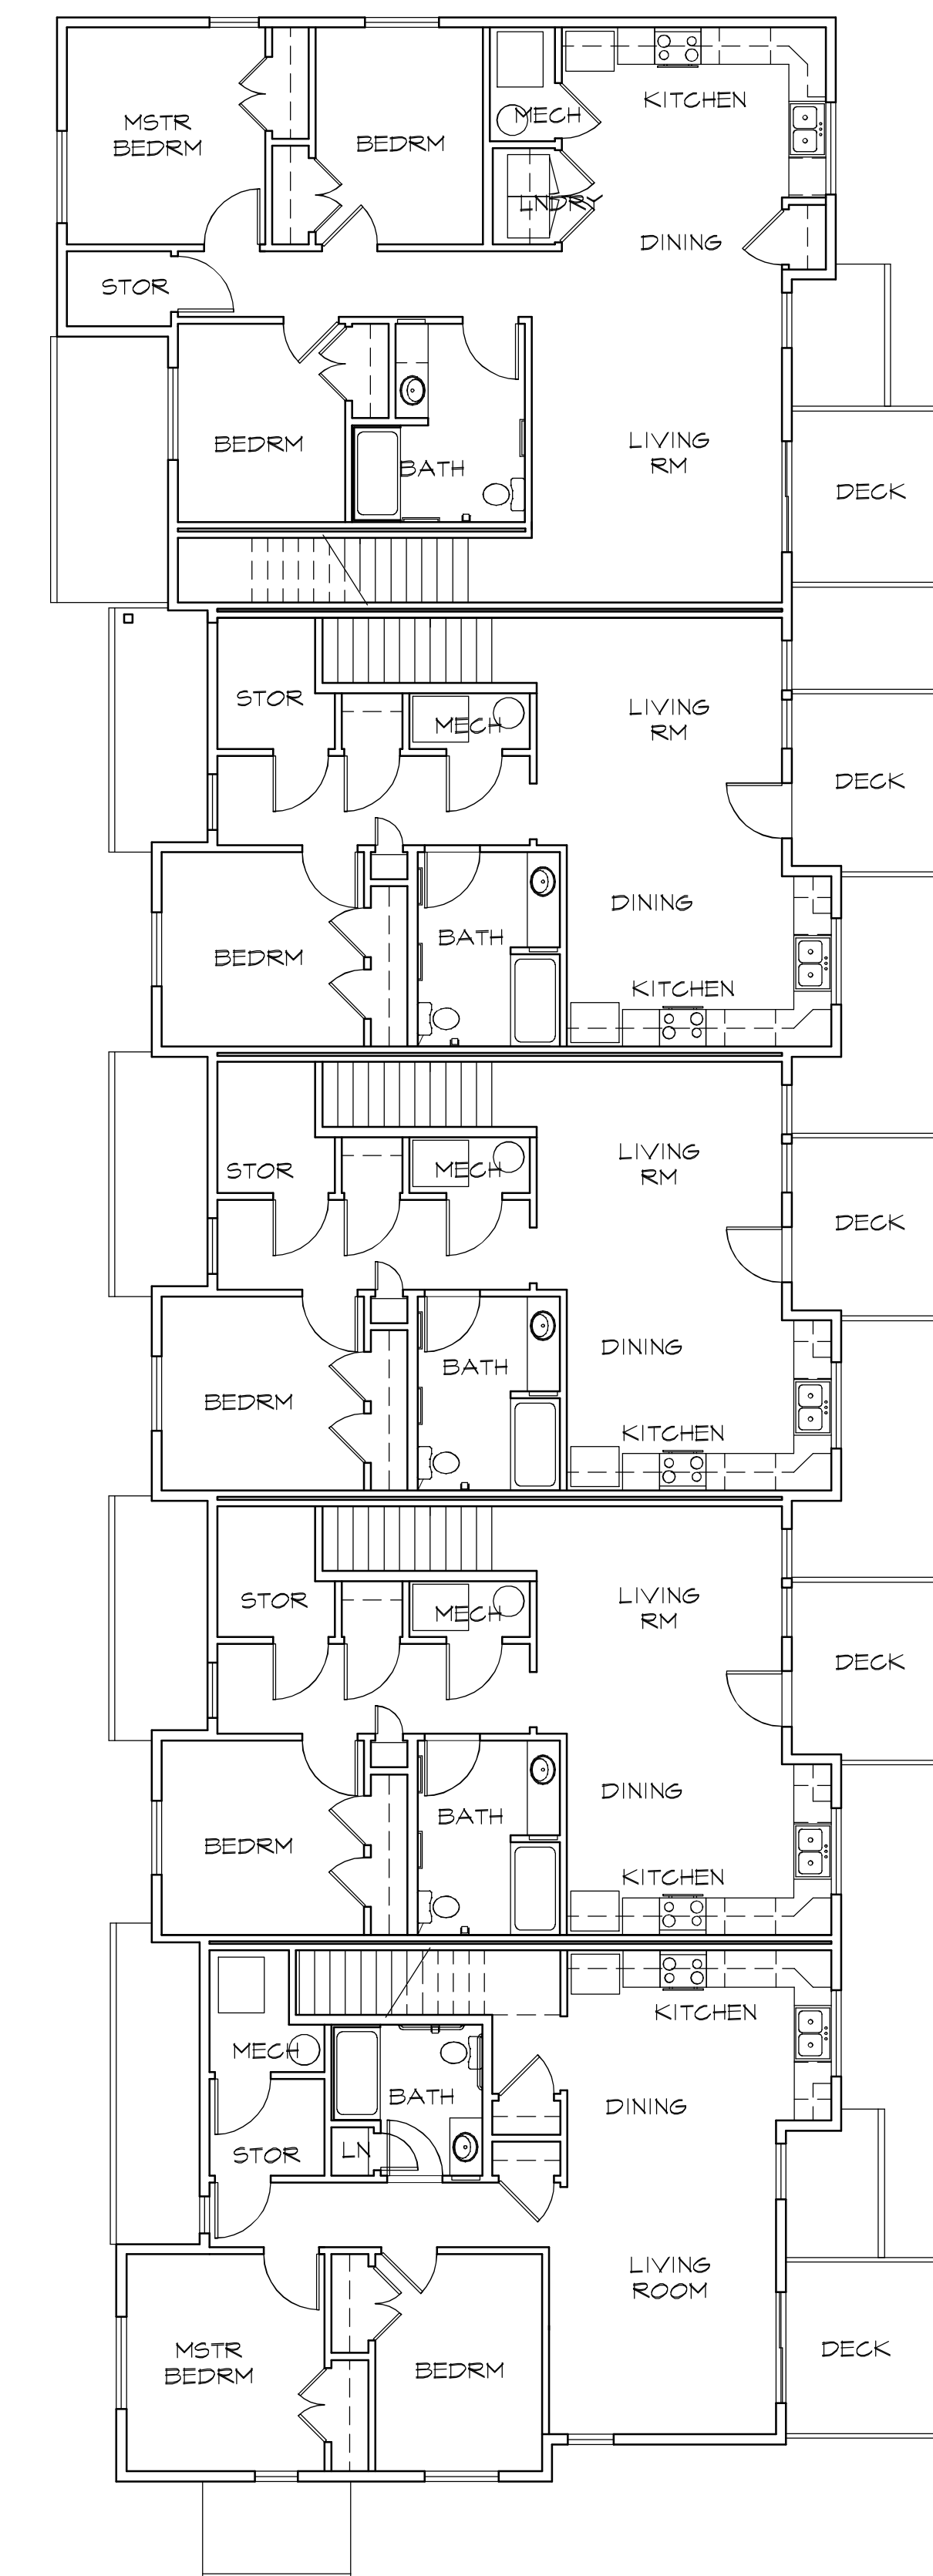

 BUILDING A 2ND FLOOR PLAN 1/8" = 1'-0"



 BUILDING B 2ND FLOOR PLAN 1/8" = 1'-0"

Owner/Client:

Avalon  
Housing

1327 Jones Dr., Suite 102  
Ann Arbor, MI 48105  
ph: 734.663-5858

Project:

Veridian  
North  
Apartments

Platt Road  
Ann Arbor, MI

Revisions:  
Owner Revs: 4/10/20

Date: 11/4/19  
Drawn: DJE  
Project No.: 201929  
Scale: AS SHOWN

Approved:  
All drawings and designs copyright  
2020 by Cornerstone Design Inc.  
No reproduction or reuse allowed  
without permission.


Drawing Title:

Buildings F,  
G, H & I 2nd  
Floor Plans


Preliminary: Not for  
Construction

Sheet No.:


A-11

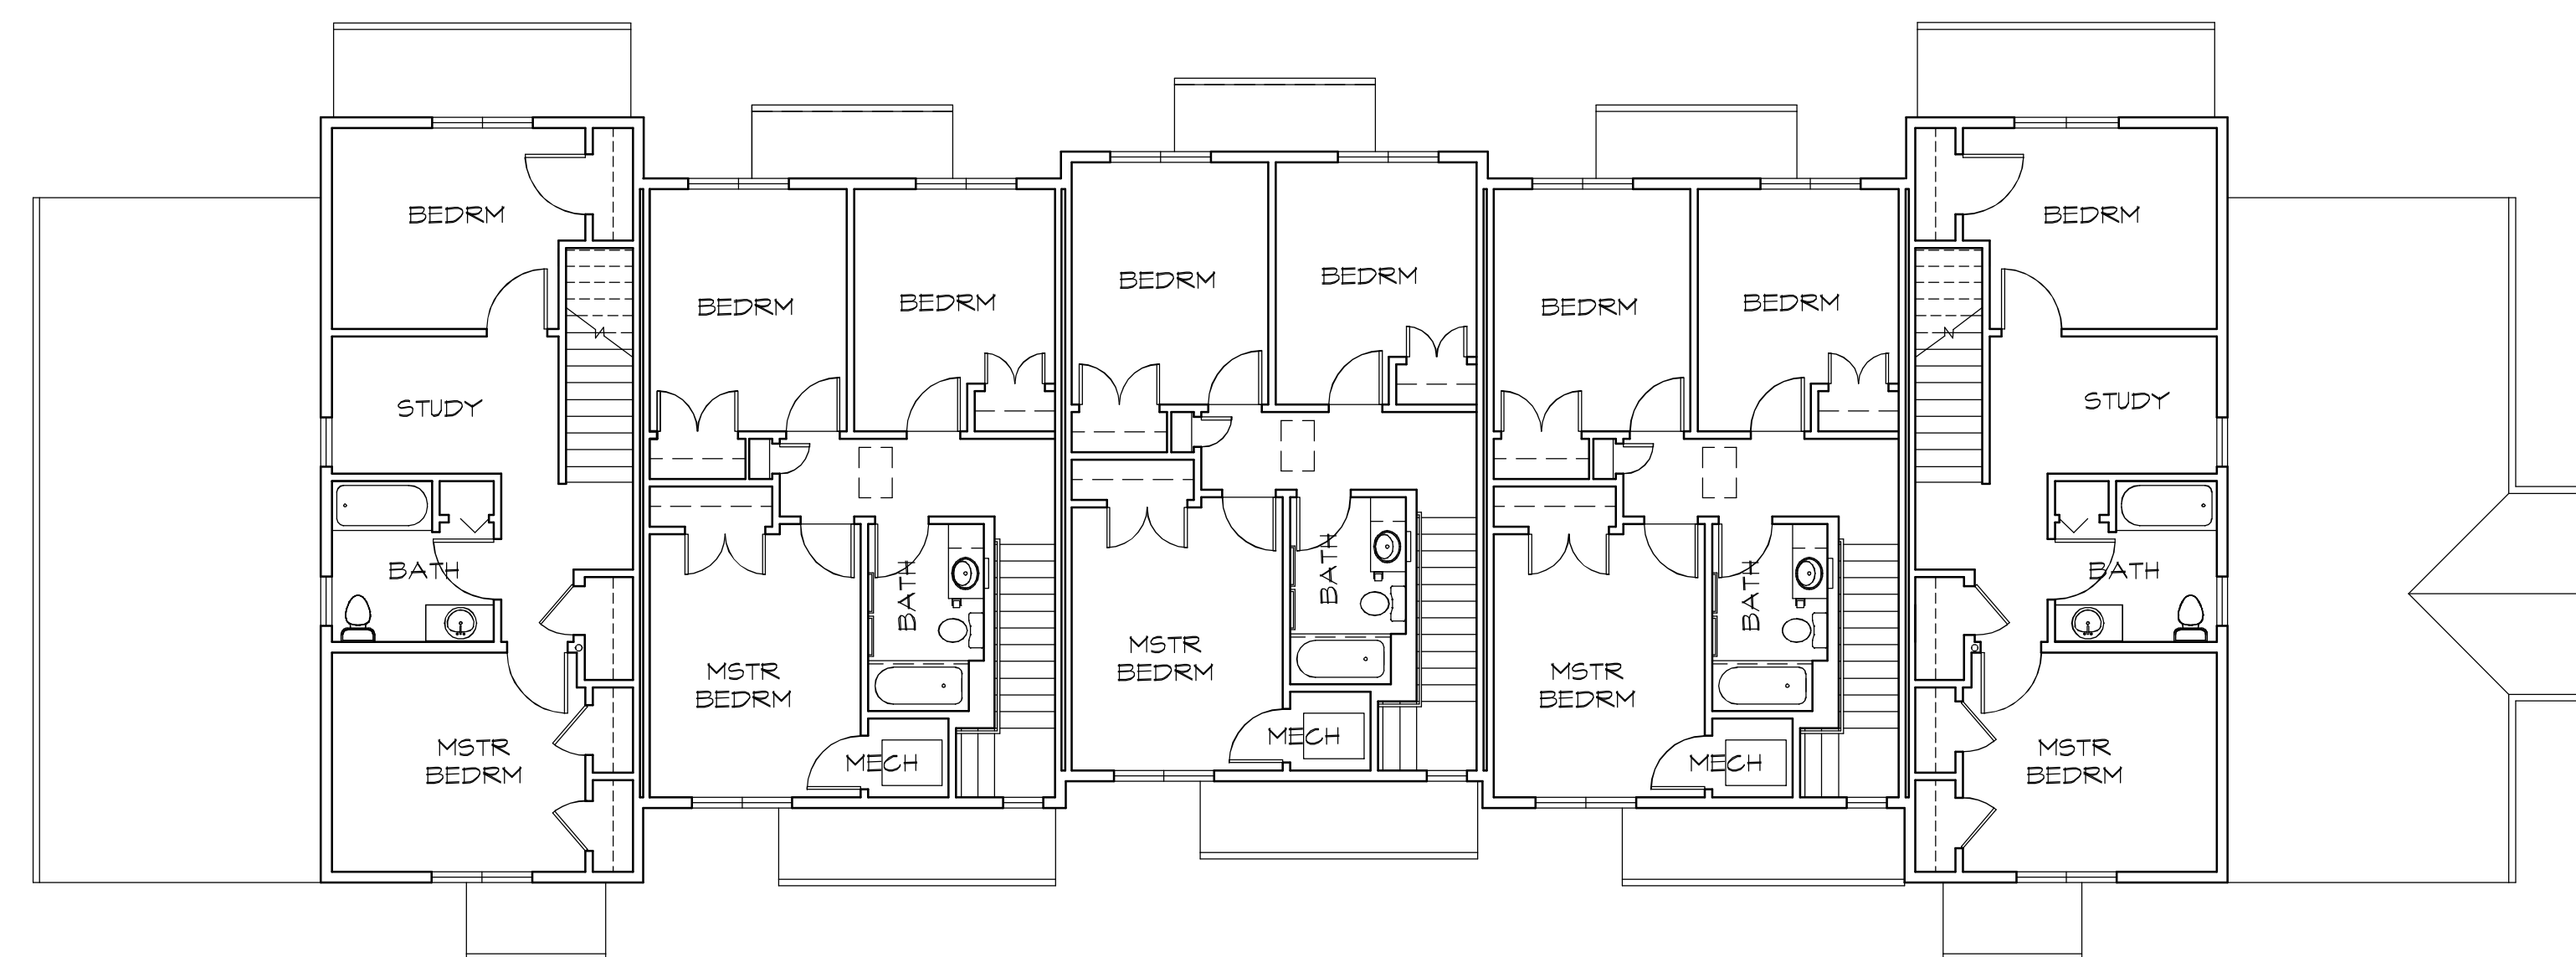


 BUILDING I 2ND FLOOR PLAN 1/8" = 1'-0"

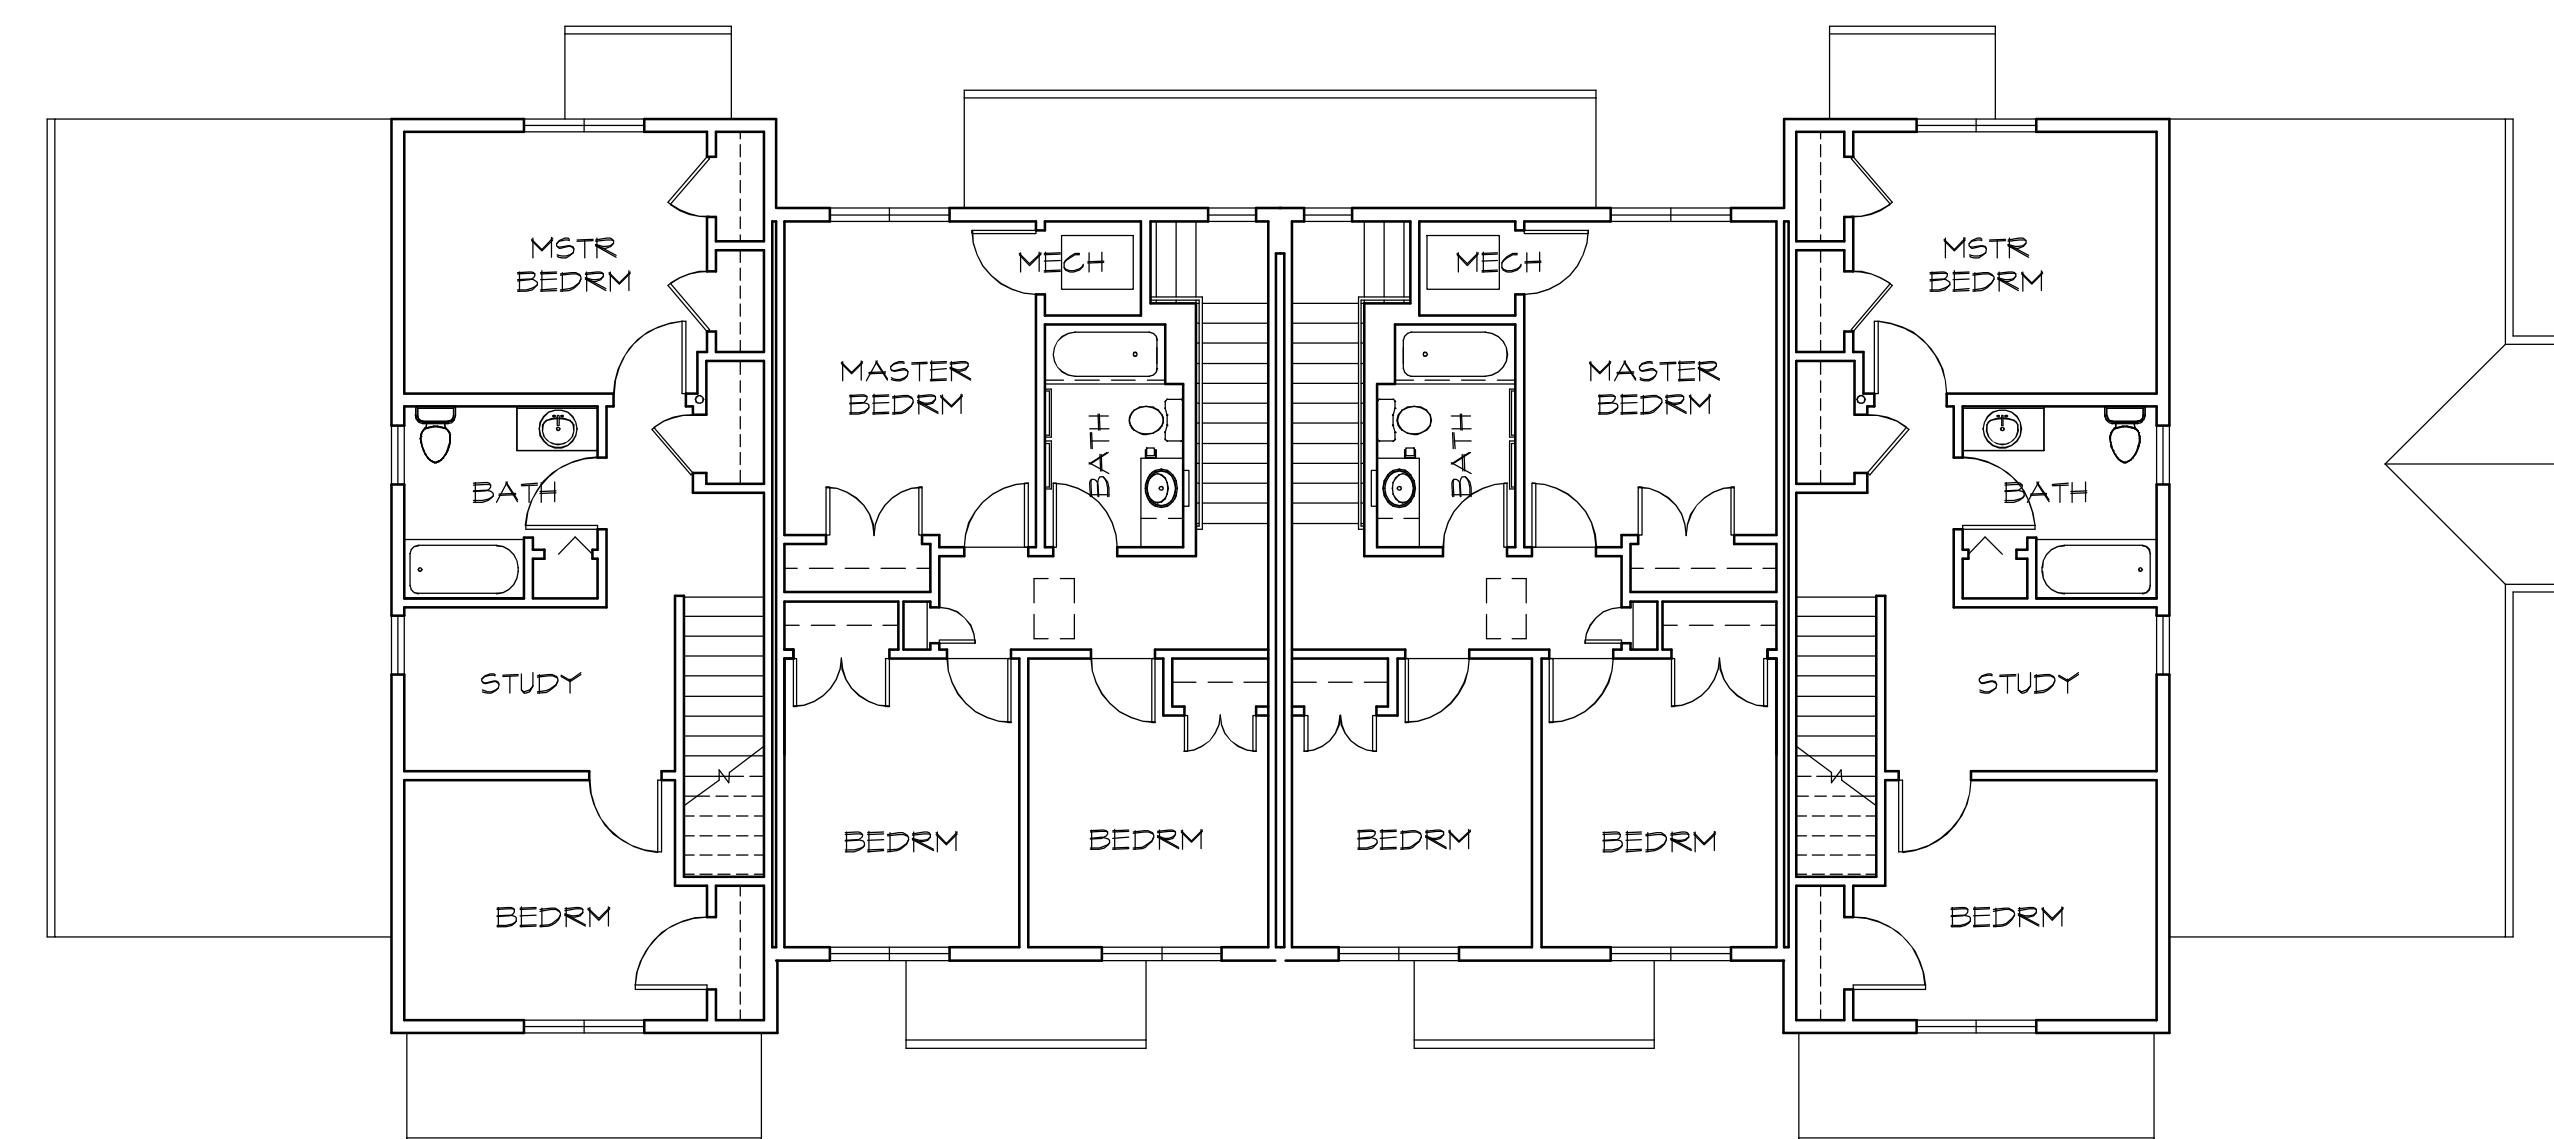

 BUILDING G 2ND FLOOR PLAN 1/8" = 1'-0"

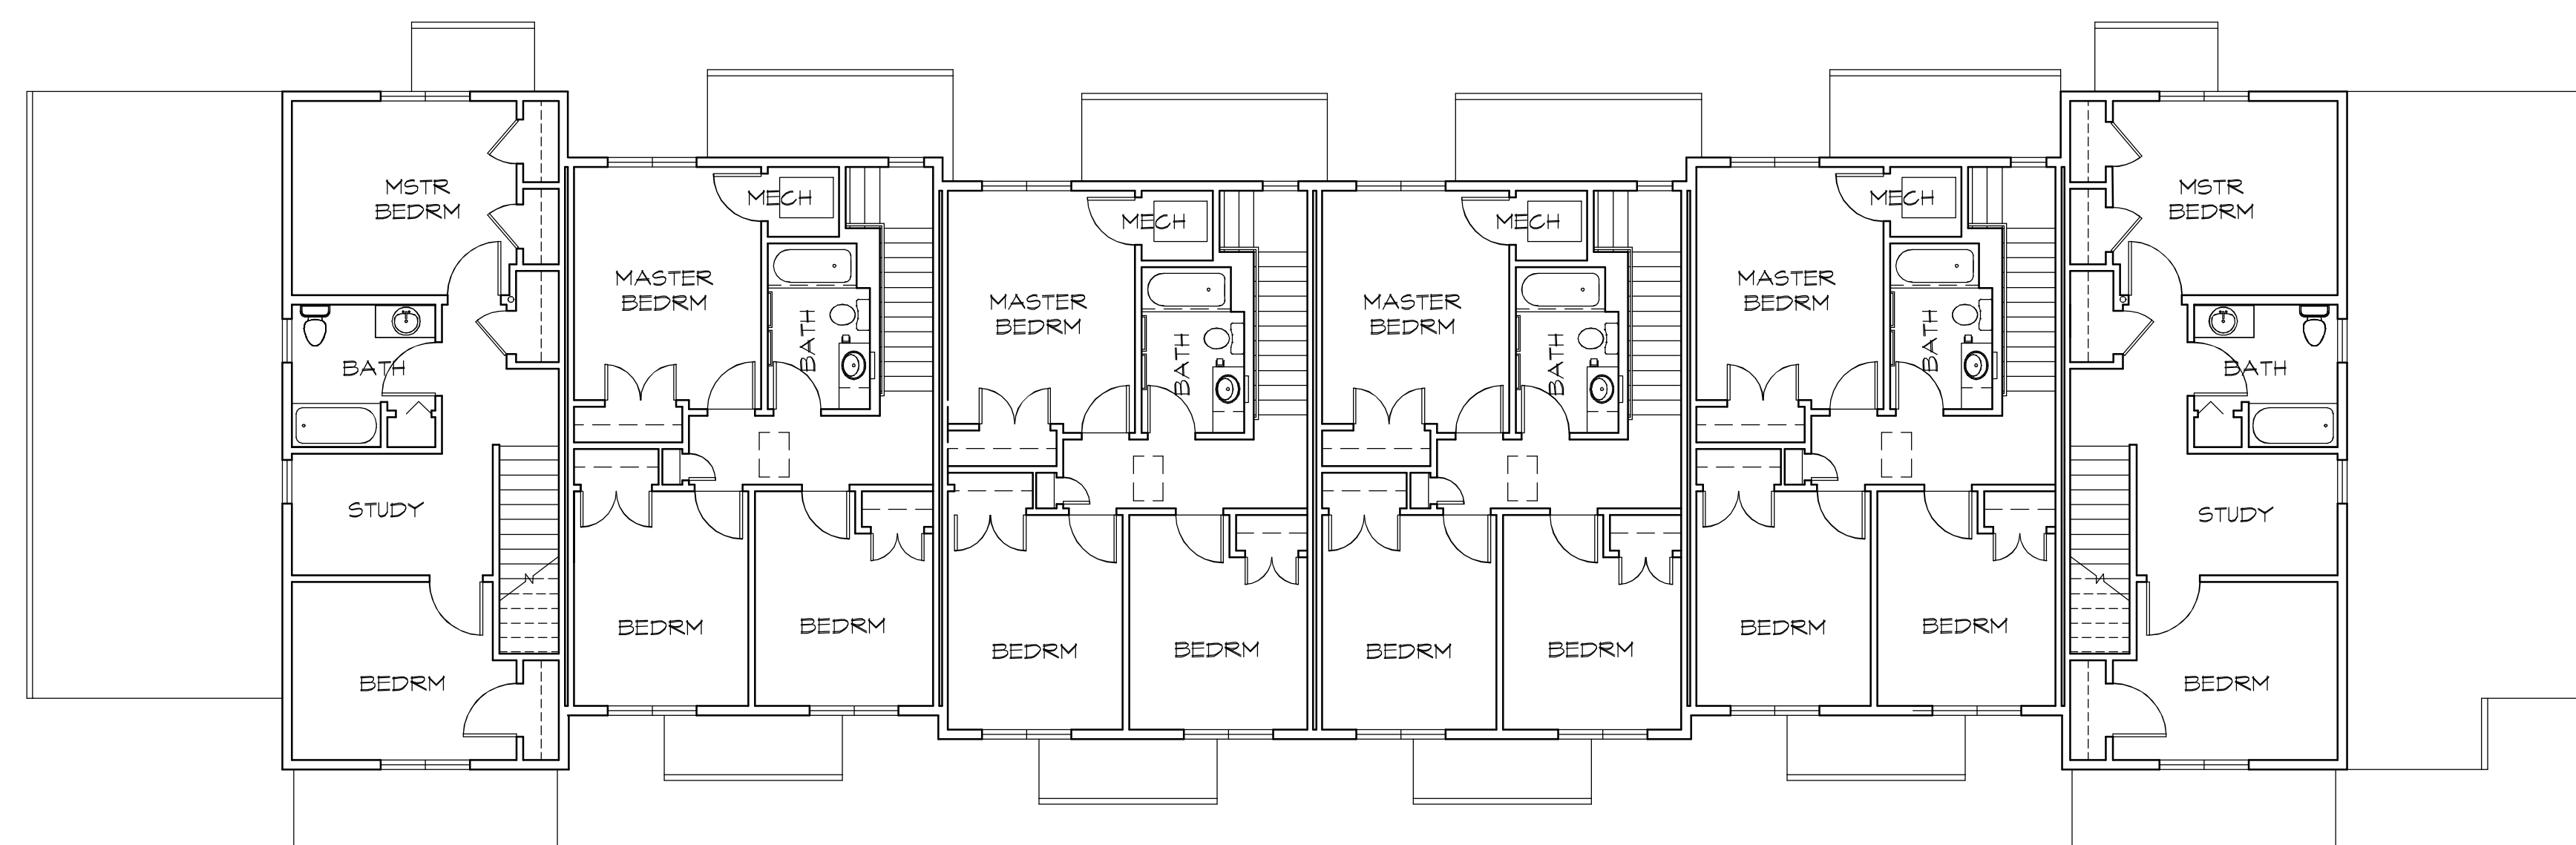

 BUILDING H 2ND FLOOR PLAN 1/8" = 1'-0"

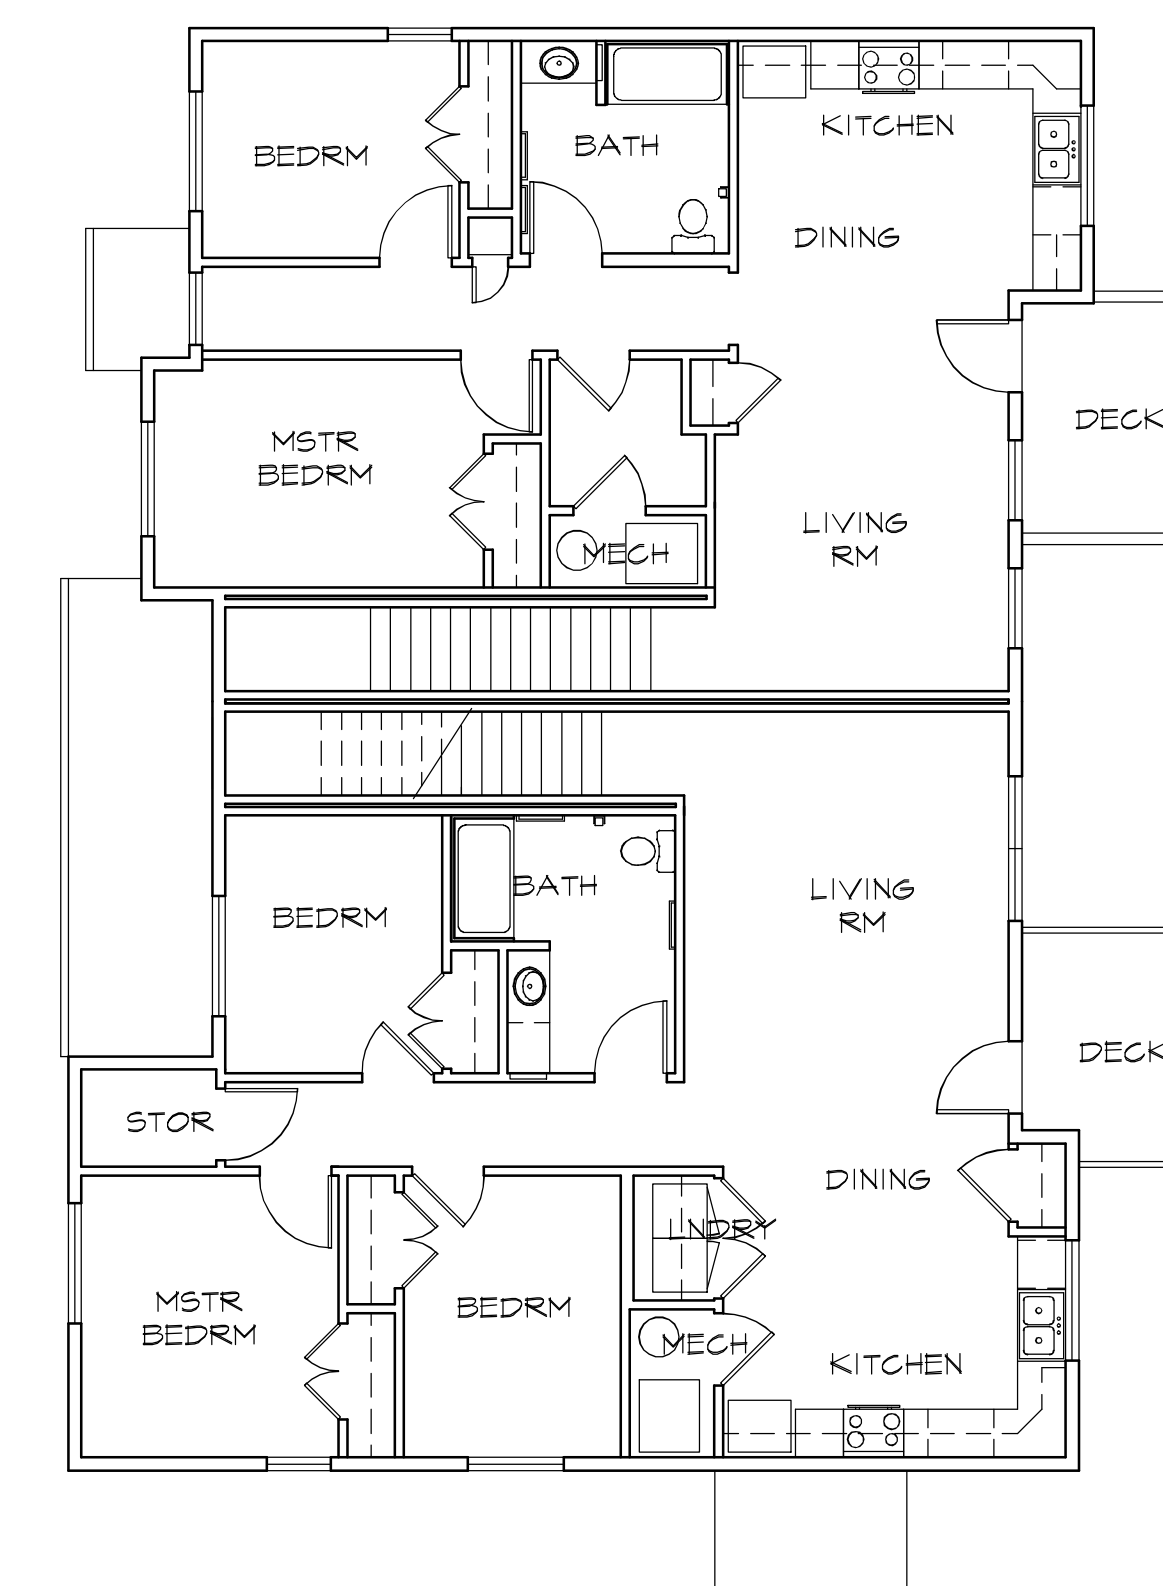

 BUILDING F 2ND FLOOR PLAN 1/8" = 1'-0"