
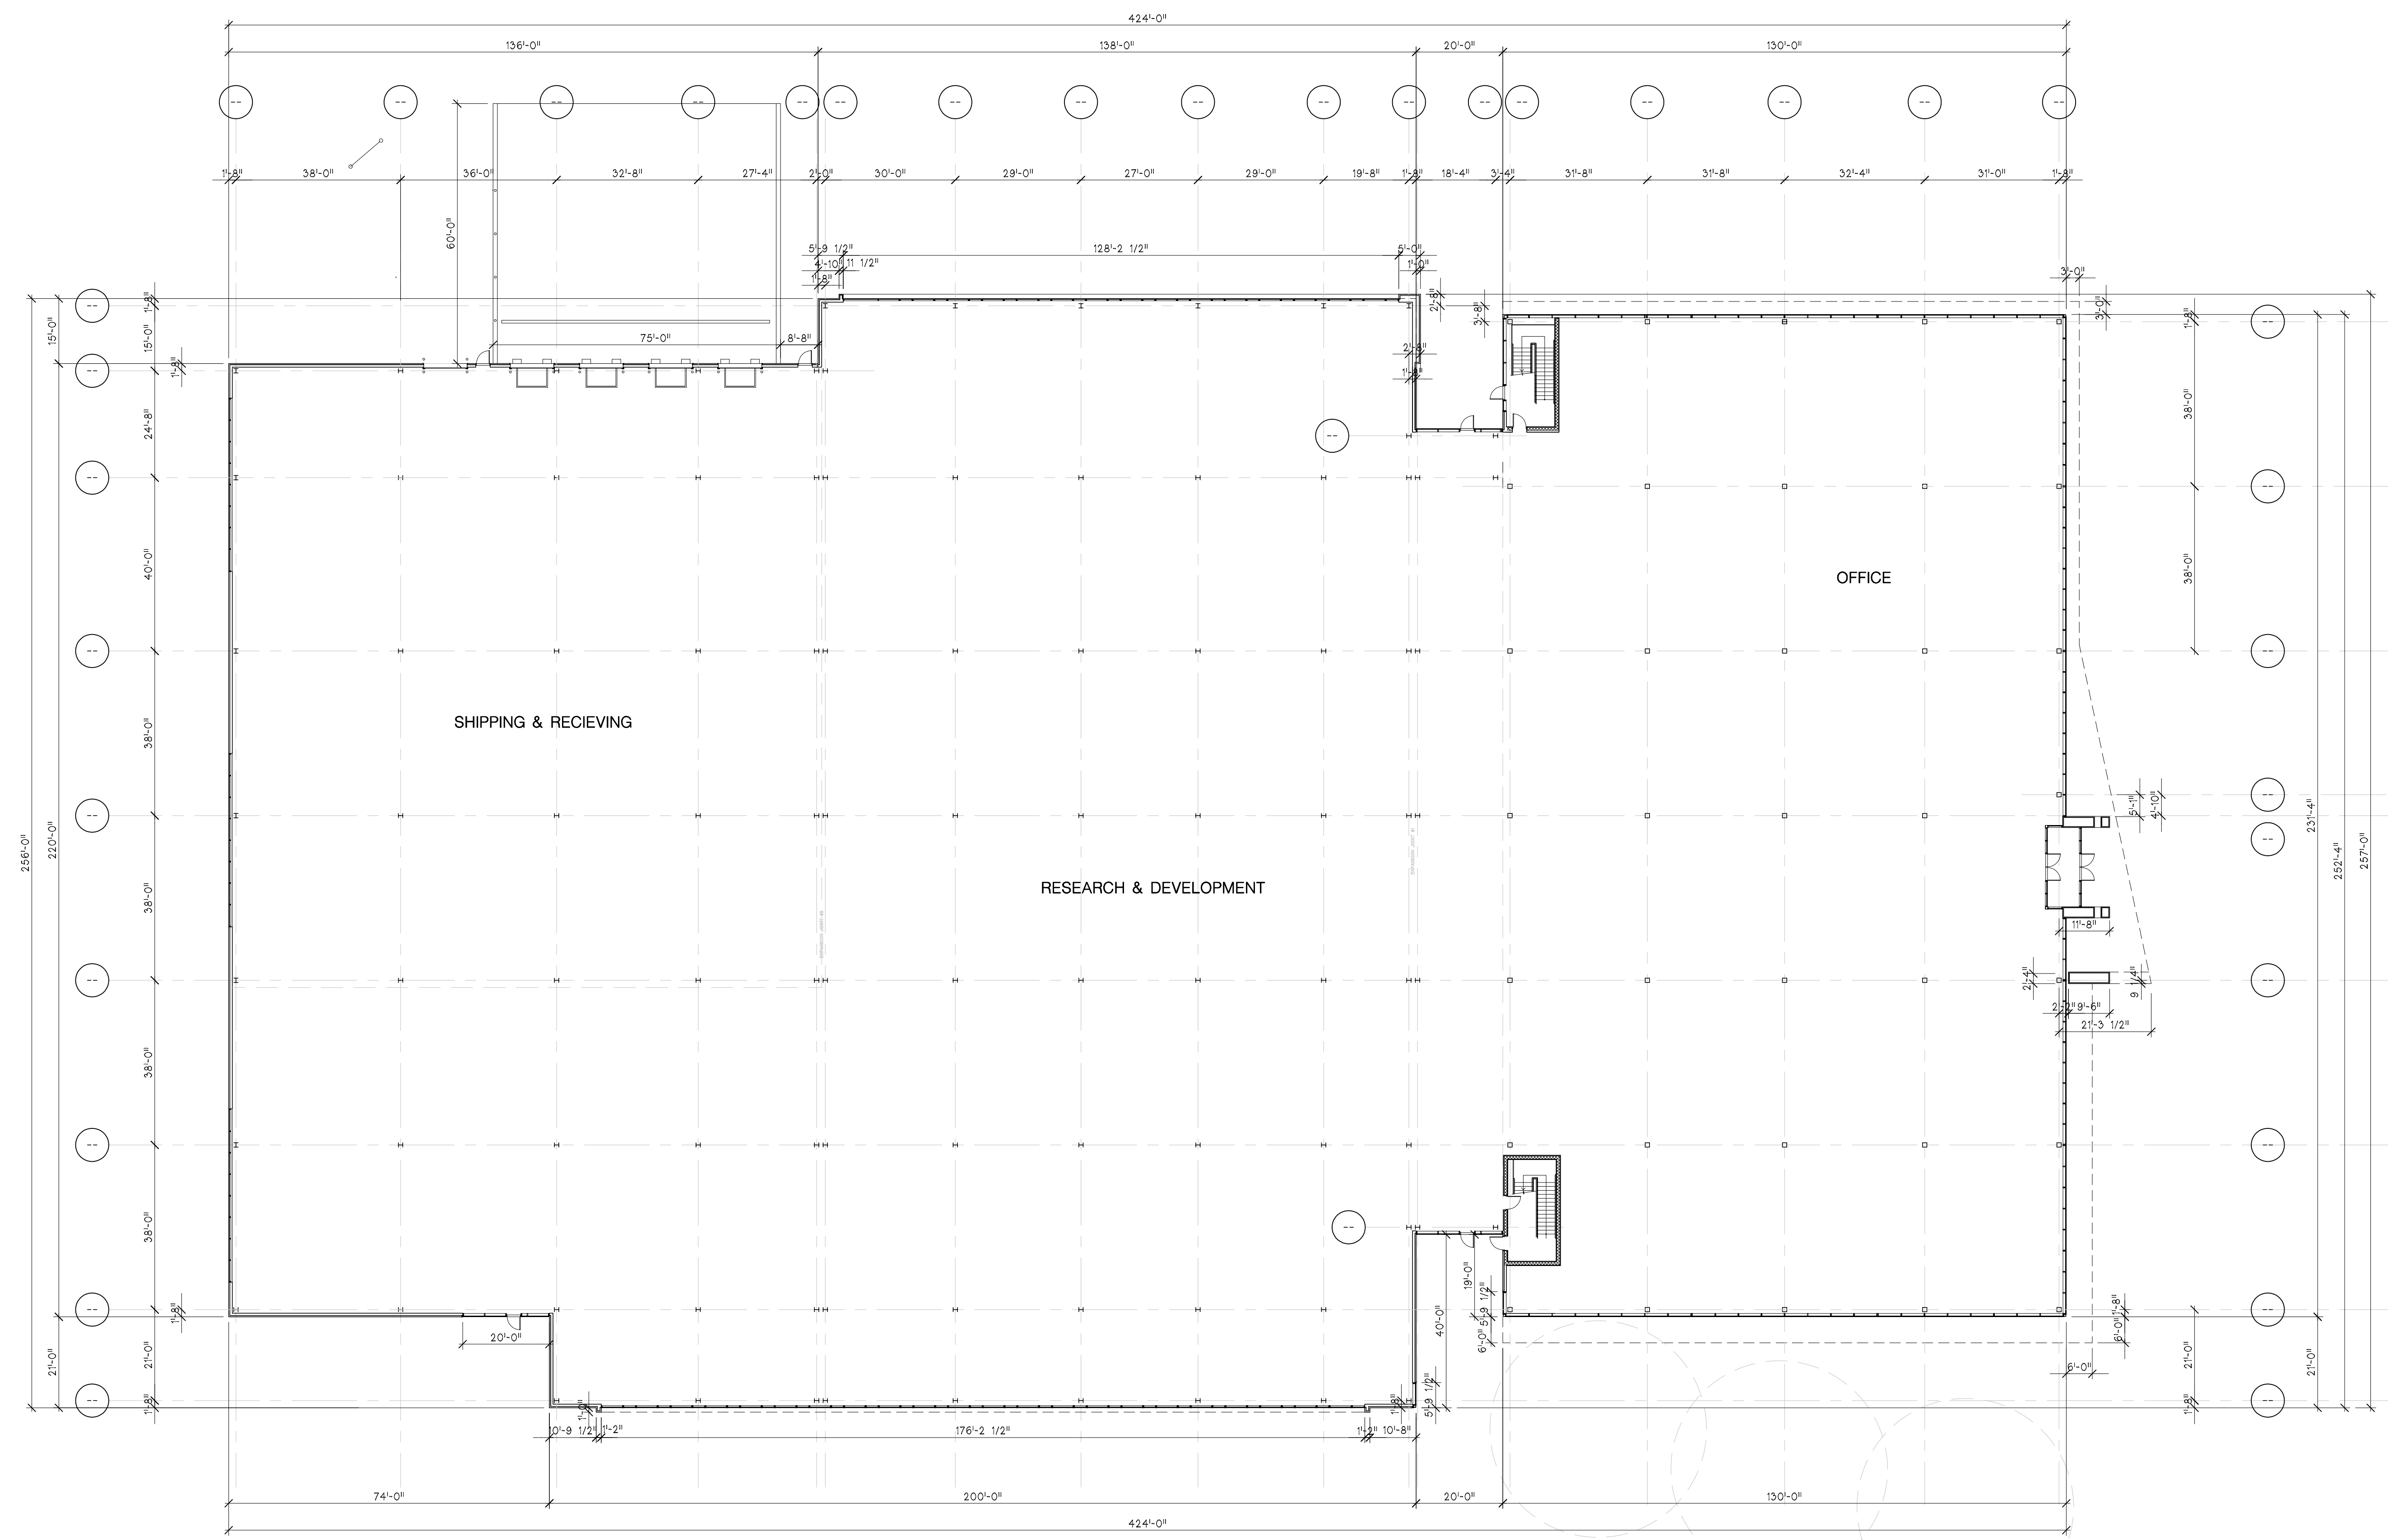


Drawing: C:\Files\ThorntonKorvanni Arbor Tech Loop II_2021\LAB 2\1051000 SITE PLAN REVIEW\GBHTAZ3.dwg
 Date: Jul 26, 2021 11:04:03am Layout: 24x36 Plotted by: tpillips

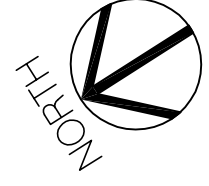


 REFERENCE NORTH
SCHEMATIC 1ST FLOOR PLAN
 SCALE - 1" = 20'
REVISED

SD PROGRESS	7/26/2021
SD PROGRESS	7/20/2021
SD PROGRESS	7/20/2021
PRE-APP	7/14/2021
SD PROGRESS	7/7/2021
DATE ISSUED	

DRAWN BY
 TLP
 CHECKED BY

HOBBS + BLACK
 ARCHITECTS
 100 N. State St.
 Ann Arbor, MI 48104
 P: 734.663.4189
 www.hobbs-black.com

VANGUARD
 RESEARCH & DEVELOPMENT CAMPUS
 Site Address
 Arbor Research Park
 3874 Research Park Drive
 Ann Arbor, Michigan 48108
 Developer:
 PORTAGE CAPITAL, LLC
 5040 Cleat Street
 Plymouth, Michigan 48170

PROJECT
 CONSULTANT

SCHEMATIC
 1ST FLOOR
 PLAN

SHEET TITLE
 21-105
 PROJECT NUMBER
 A01
 SHEET NUMBER

SD PROGRESS	9/17/2021
SD PROGRESS	7/26/2021
SD PROGRESS	7/20/2021
PRE-APP	7/14/2021
SD PROGRESS	7/7/2021

DATE ISSUED
 DRAWN BY
 TLP
 CHECKED BY

HOBBS + BLACK
 ARCHITECTS
 100 N. State St.
 Ann Arbor, MI 48104
 P: 734.663.4189
 www.hobbs-black.com

VANGUARD
 RESEARCH & DEVELOPMENT CAMPUS
Site Address
 Arbor Research Park
 3874 Research Park Drive
 Ann Arbor, Michigan 48108
Developer:
 PORTAGE CAPITAL, LLC
 5040 Cleat Street
 Plymouth, Michigan 48170

PROJECT

CONSULTANT

SCHEMATIC
 2nd FLOOR PLAN


SHEET TITLE

21-105

PROJECT NUMBER

A02

SHEET NUMBER

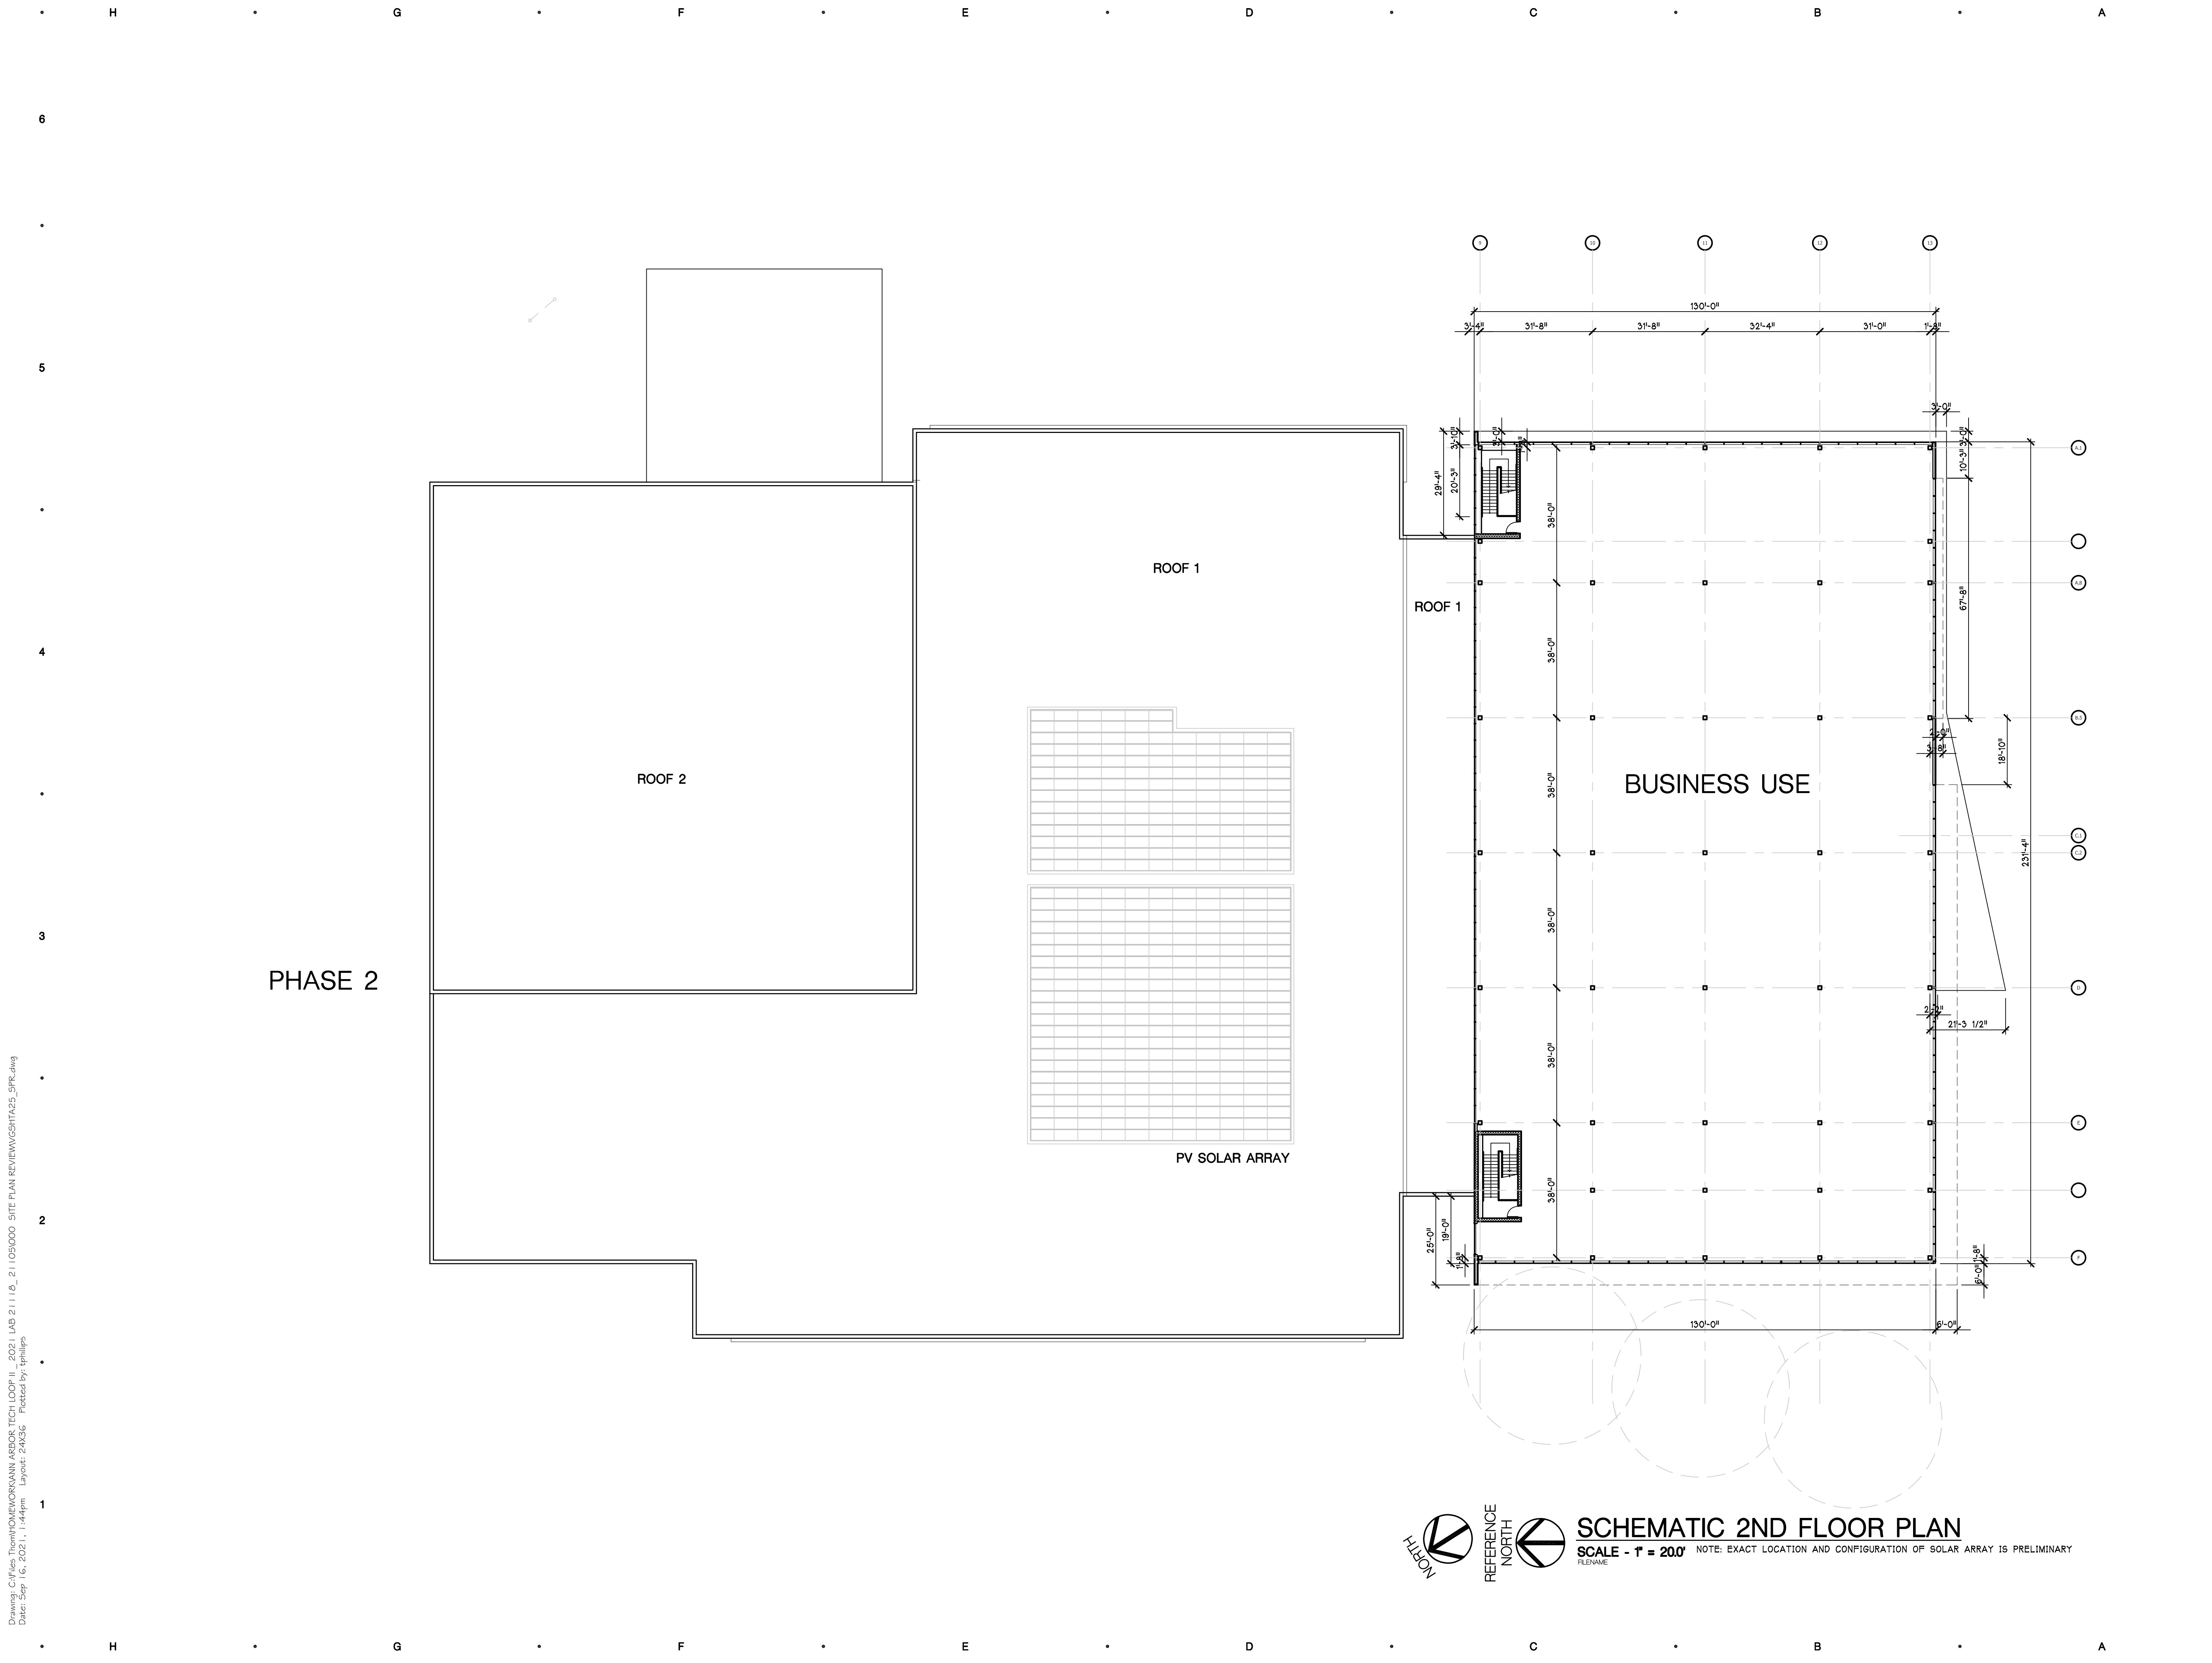

Drawing: C:\Files\ThomHOBBS\ARBOR\TECH LOOP II - 2021\LAB 2\110_21\051000 SITE PLAN REVIEW\GHTA25_SPR.dwg
 Date: Sep 16, 2021, 1:44pm Layout: 24x36 Plotted by: tphilips

SCHEMATIC 2ND FLOOR PLAN
 SCALE - 1" = 20.0'
 NOTE: EXACT LOCATION AND CONFIGURATION OF SOLAR ARRAY IS PRELIMINARY

SD PROGRESS	9/17/2021
SD PROGRESS	7/26/2021
SD PROGRESS	7/20/2021
PRE-APP	7/14/2021
SD PROGRESS	7/7/2021

DATE ISSUED
 DRAWN BY
 TLP
 CHECKED BY

HOBBS + BLACK
 ARCHITECTS
 100 N. State St.
 Ann Arbor, MI 48104
 P: 734.663.4189
 www.hobbs-black.com

VANGUARD
 RESEARCH & DEVELOPMENT CAMPUS
 Site Address
 Arbor Research Park Drive
 3874 Research Park Drive
 Ann Arbor, Michigan 48108
 Developer:
 PORTAGE CAPITAL, LLC
 5040 Cleat Street
 Plymouth, Michigan 48170

PROJECT
 CONSULTANT

**SCHEMATIC
 ROOF PLAN**


SHEET TITLE

21-105

PROJECT NUMBER

A03

SHEET NUMBER

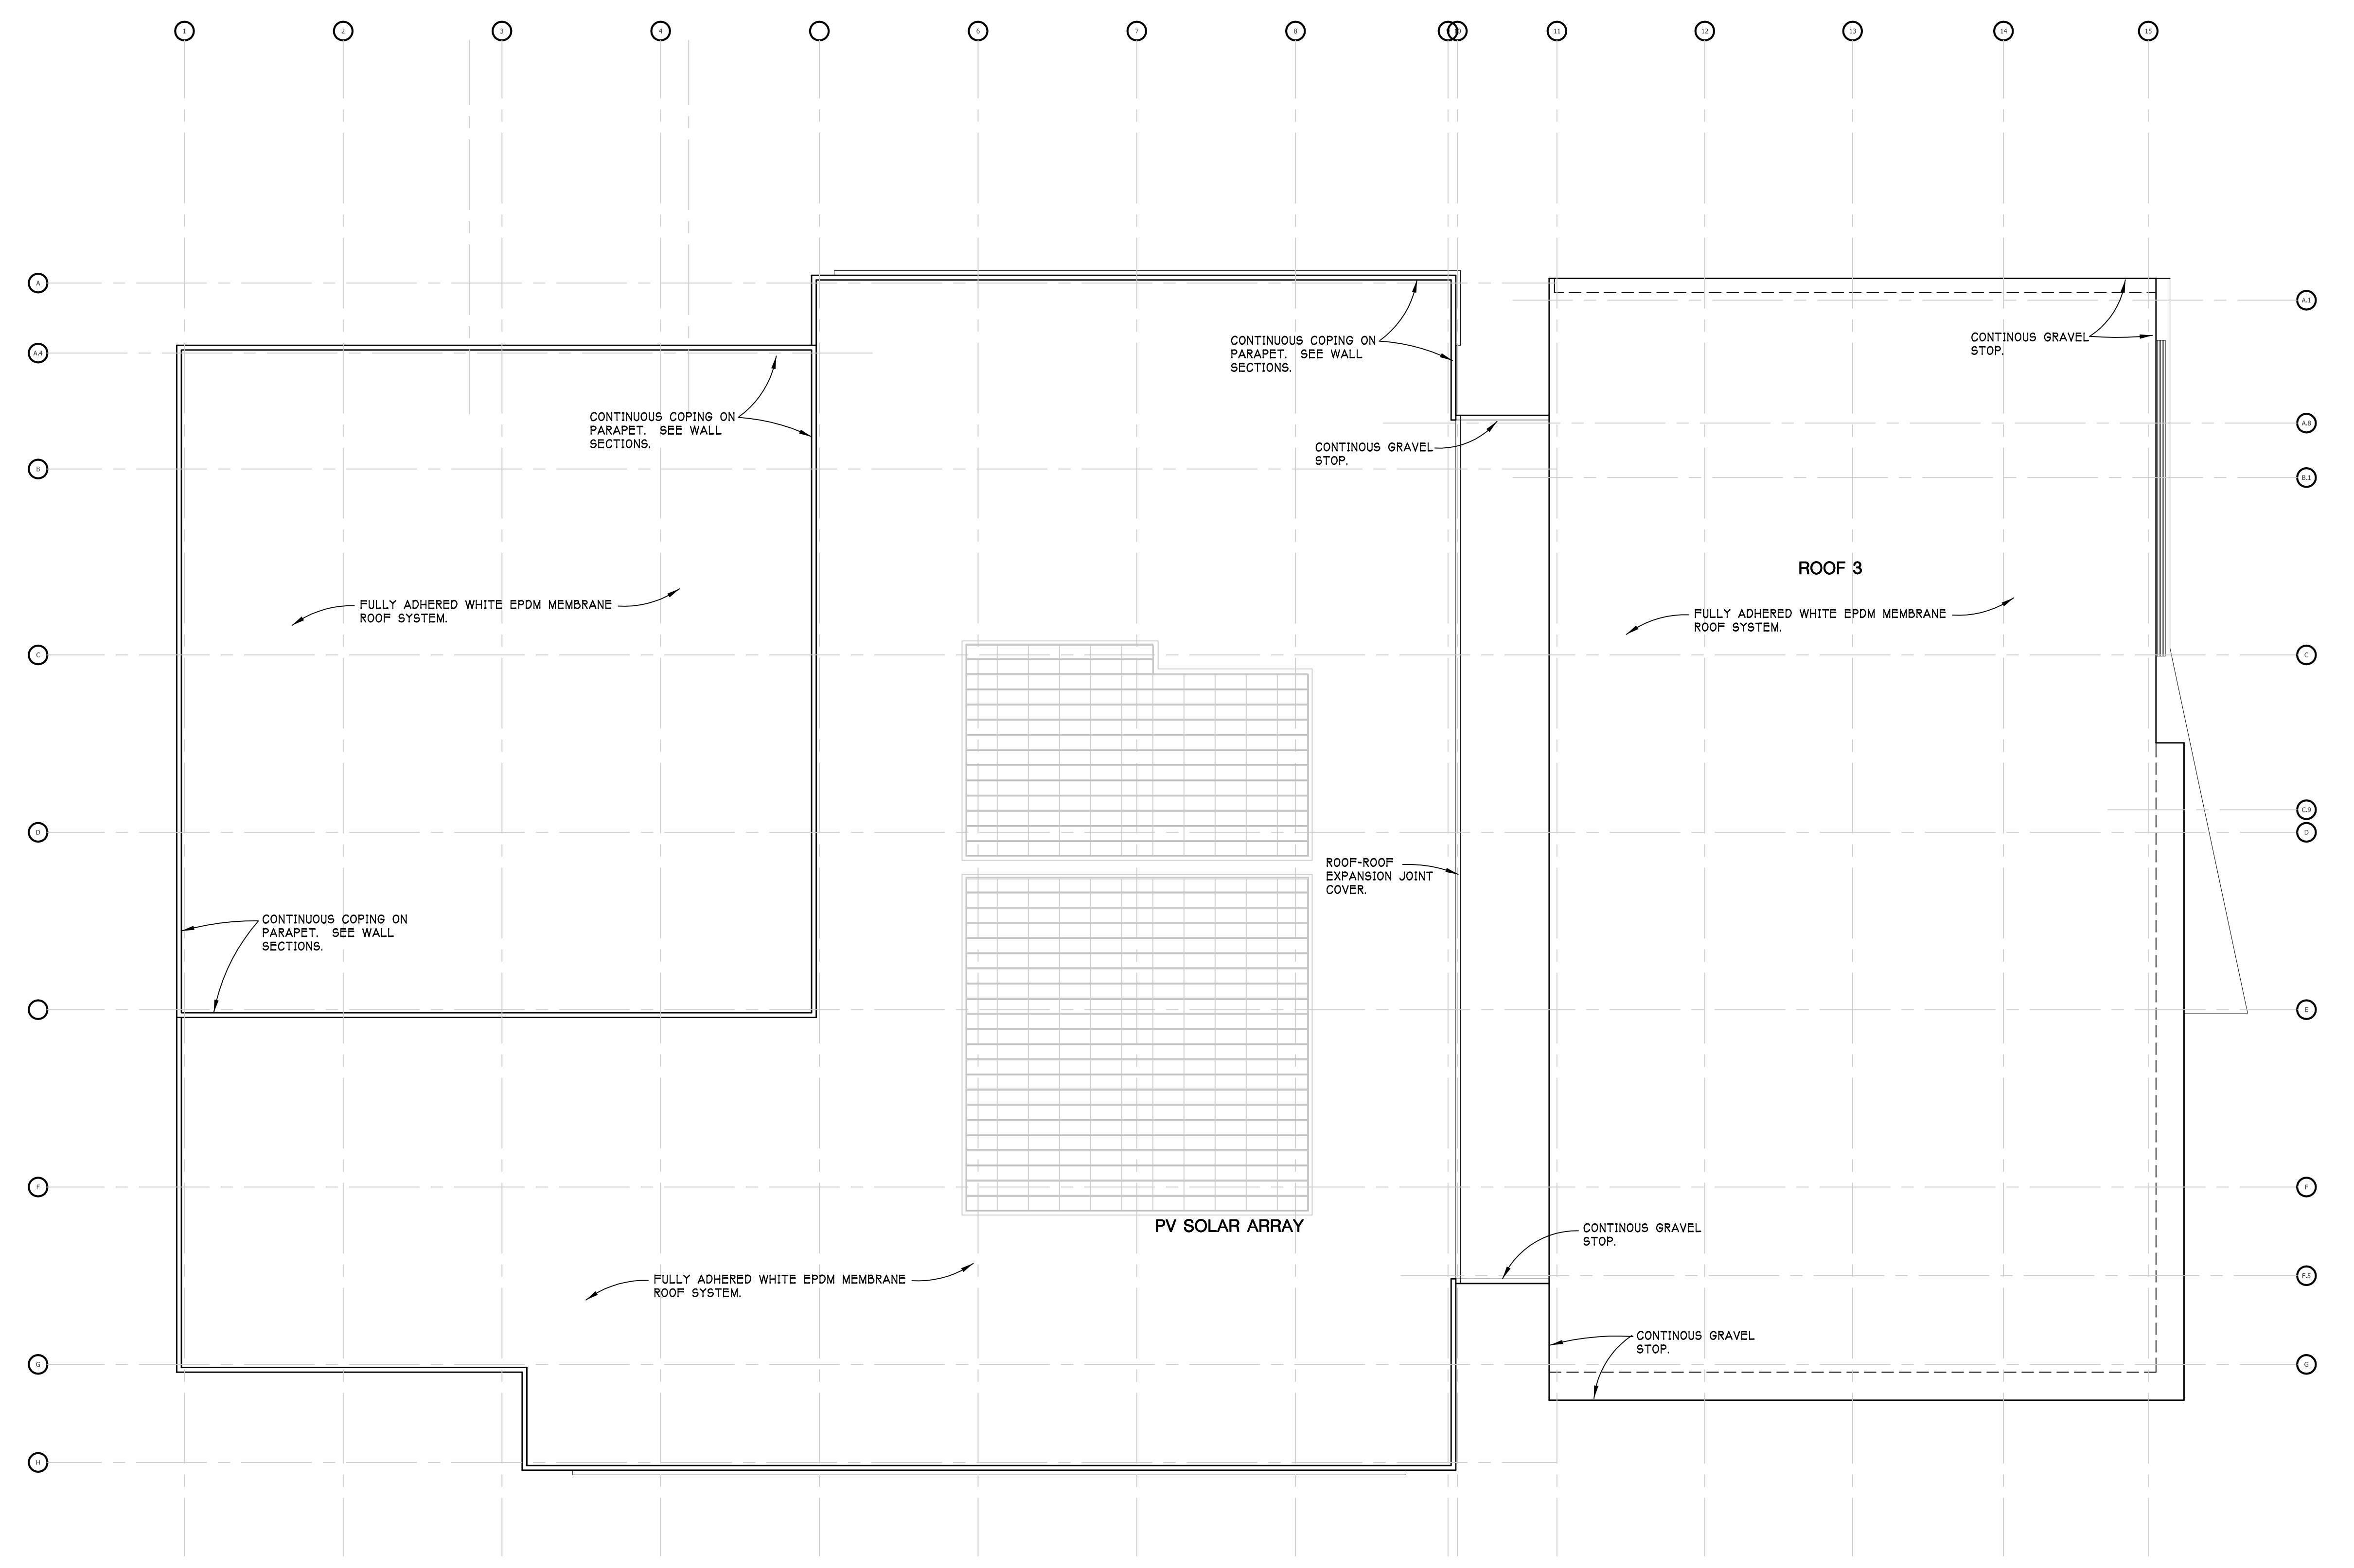


SCHEMATIC ROOF PLAN
 SCALE - 1" = 20.0'
 ROOF RTUS, HATCH, CONDUCTOR LOCATIONS, ELEVATOR, RTUS, FINAL SOLAR ARRAY, ETC. LOCATIONS TO BE DETERMINED.

Drawing: C:\Files\ThomHOBBS\ANN ARBOR\TECH LOOP II - 2021\LAB 2\110_21\050000 SITE PLAN REVIEW\GSH2A26_SPR.dwg
 Date: Sep 16, 2021, 1:46pm Layout: 24x36 Plotted by: tphilips



SD PROGRESS	9/17/2021
SD PROGRESS	7/26/2021
SD PROGRESS	7/20/2021
PRE-APP	7/14/2021
SD PROGRESS	7/7/2021
DATE ISSUED	
DRAWN BY	
TLP	
CHECKED BY	

HOBBS + BLACK
 ARCHITECTS
 100 N. State St.
 Ann Arbor, MI 48104
 P: 734.663.4189
 www.hobbs-black.com

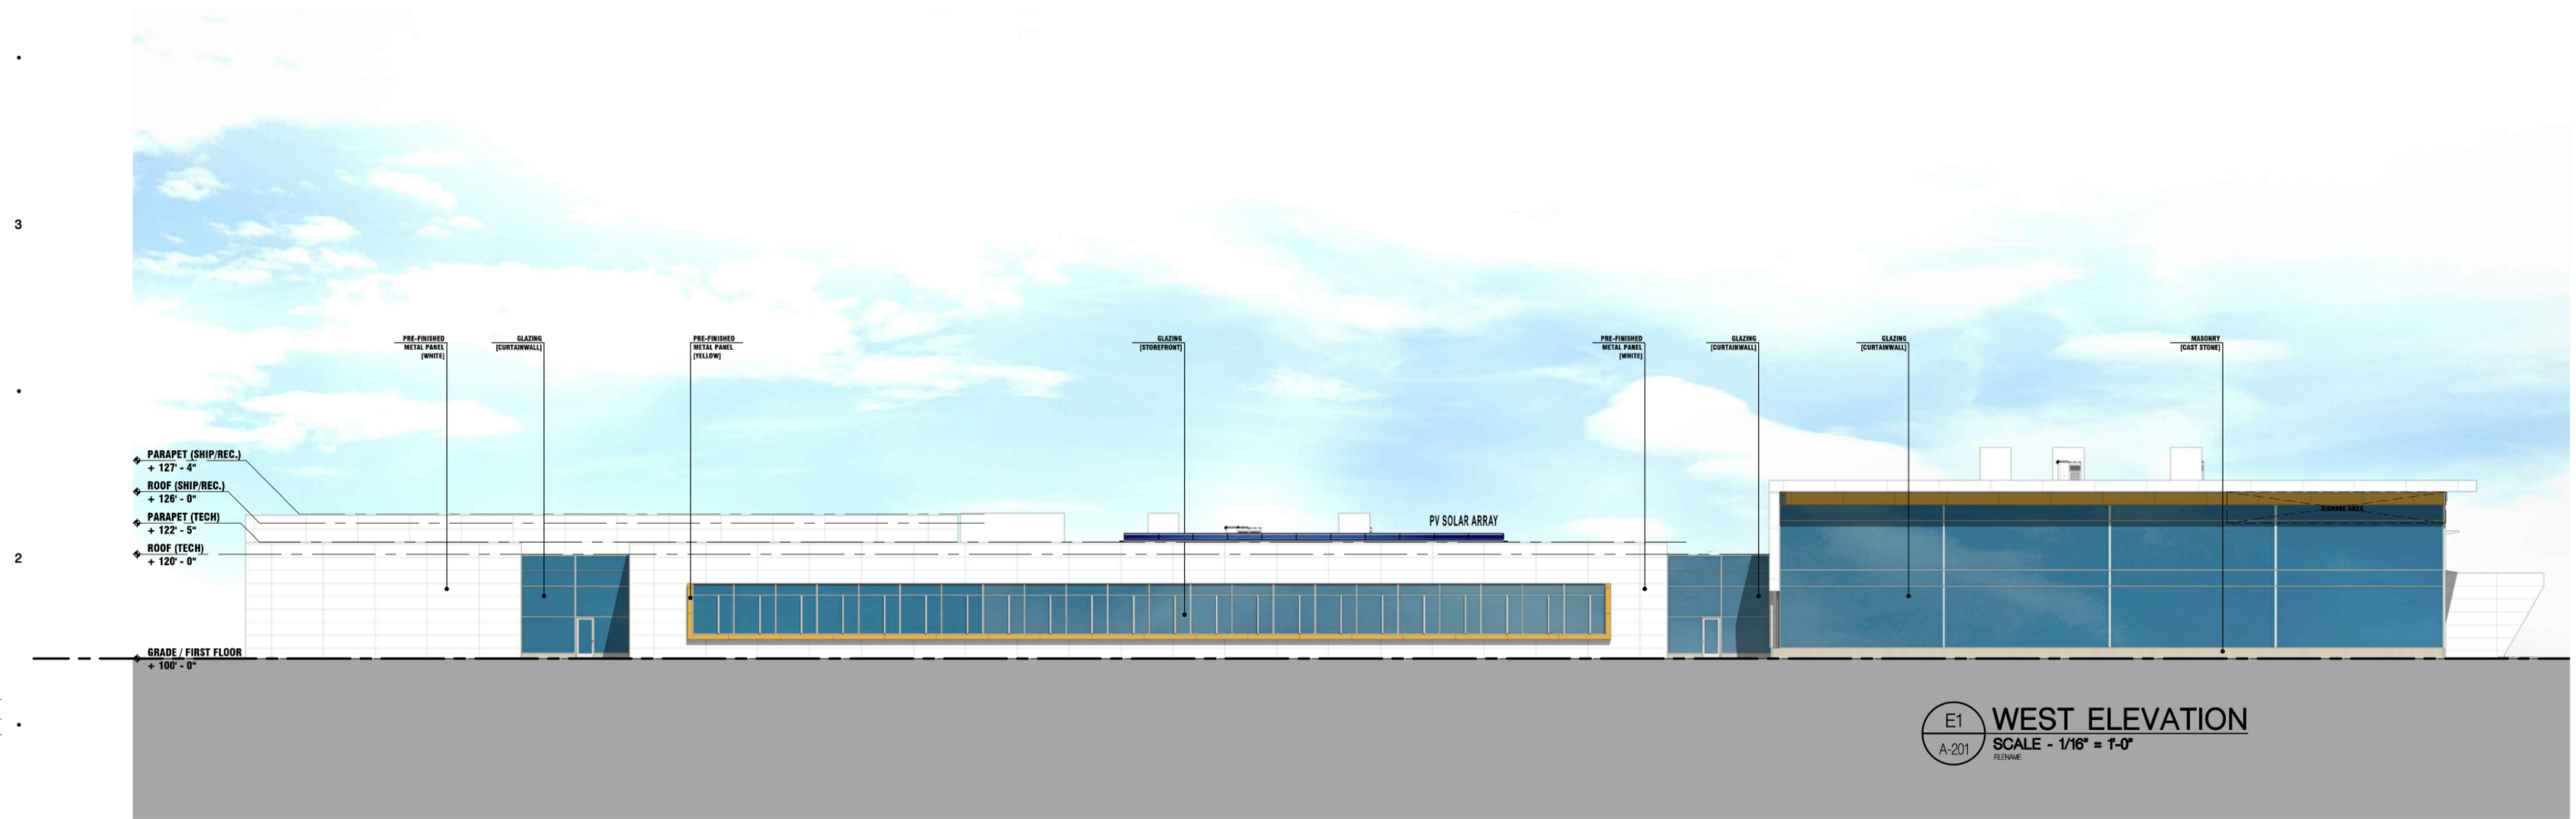


VANGUARD
 RESEARCH & DEVELOPMENT CAMPUS
 Site Address
 Arbor Research Park
 3874 Research Park Drive
 Ann Arbor, Michigan 48108
 Developer:
 PORTAGE CAPITAL, LLC
 5040 Cleat Street
 Plymouth, Michigan 48170

PROJECT
 CONSULTANT


**SCHEMATIC
 BUILDING
 ELEVATIONS**

SHEET TITLE
 21-105
 PROJECT NUMBER
 A04
 SHEET NUMBER

Drawing: C:\Files\ThomHOBBS\ARBOR\TECH LOOP II_2021\LAB 2\110_21_105\000 SITE PLAN REVIEW\GSH2A27_ELEV_09172021.dwg
 Date: Sep 16, 2021, 12:05pm
 Layout: 24x36
 Plotted by: tphilips

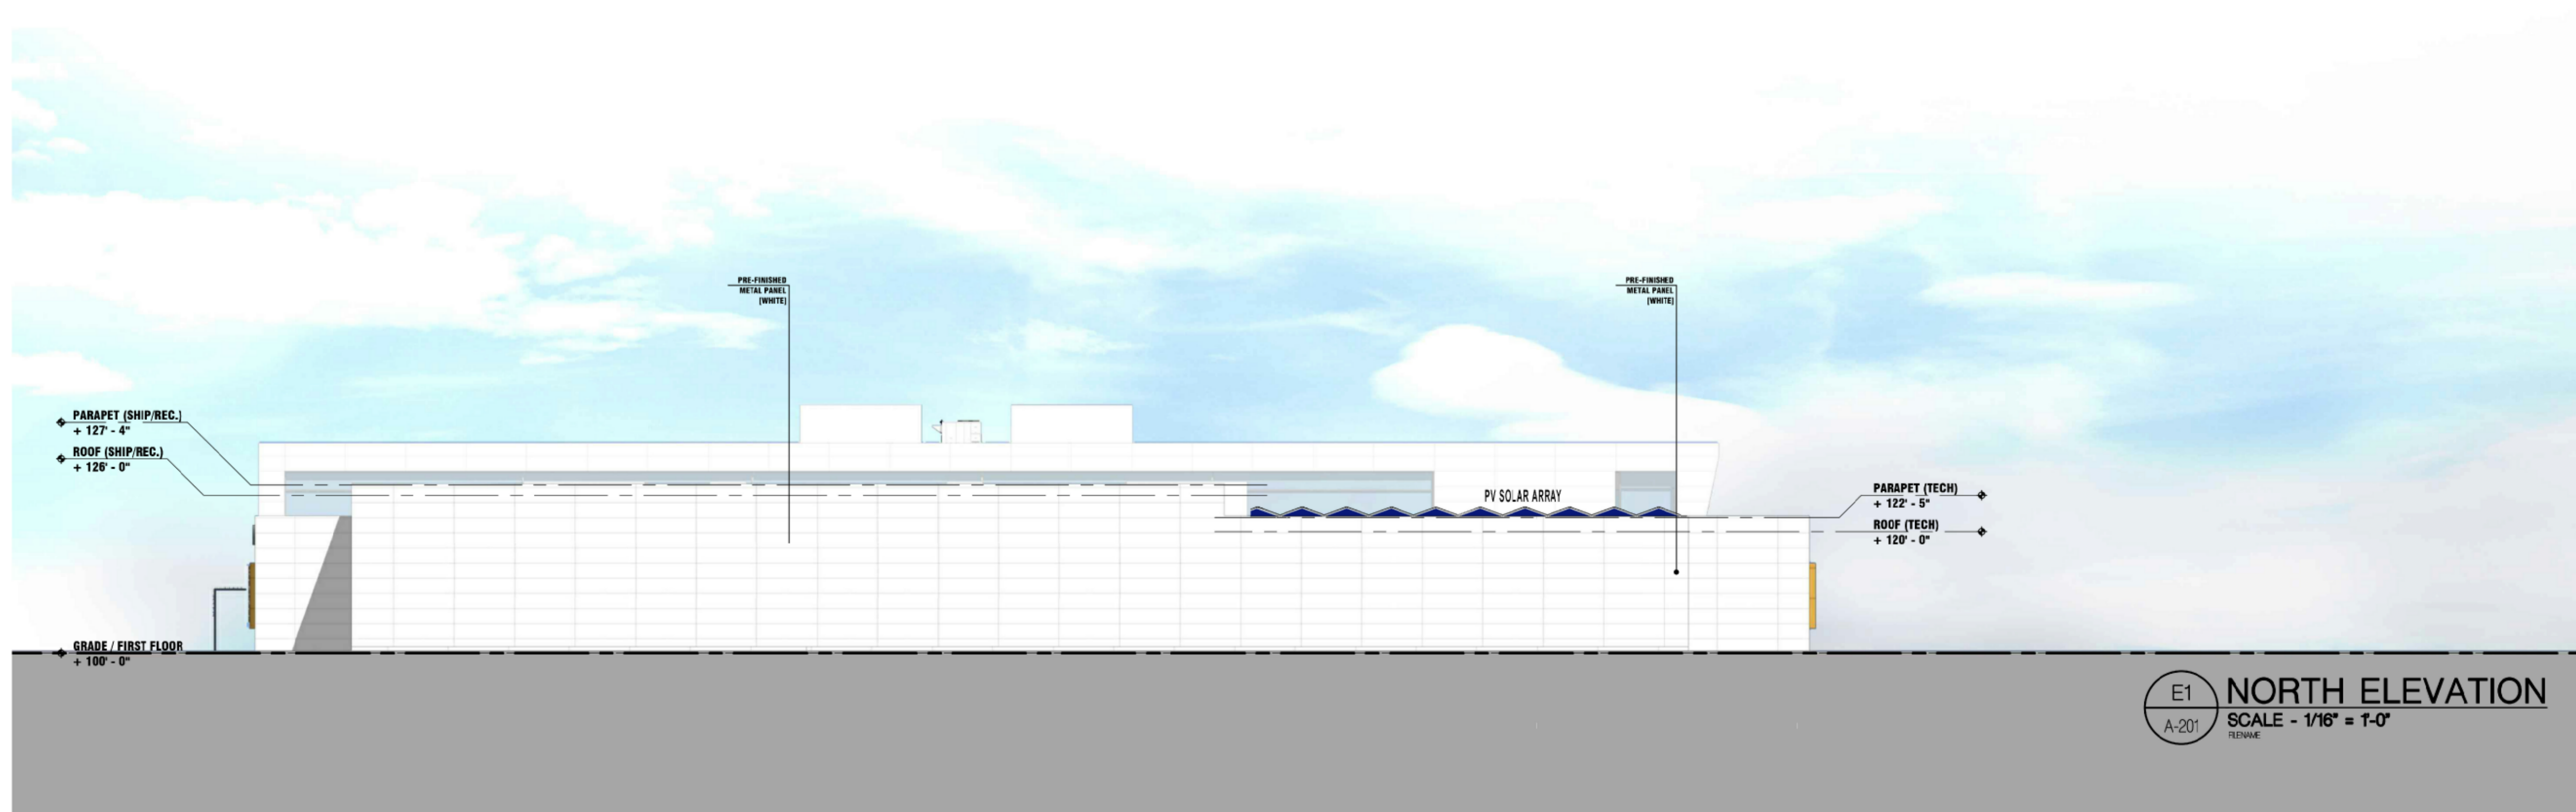

E1 NORTH ELEVATION
 SCALE - 1/16" = 1'-0"
REVISION

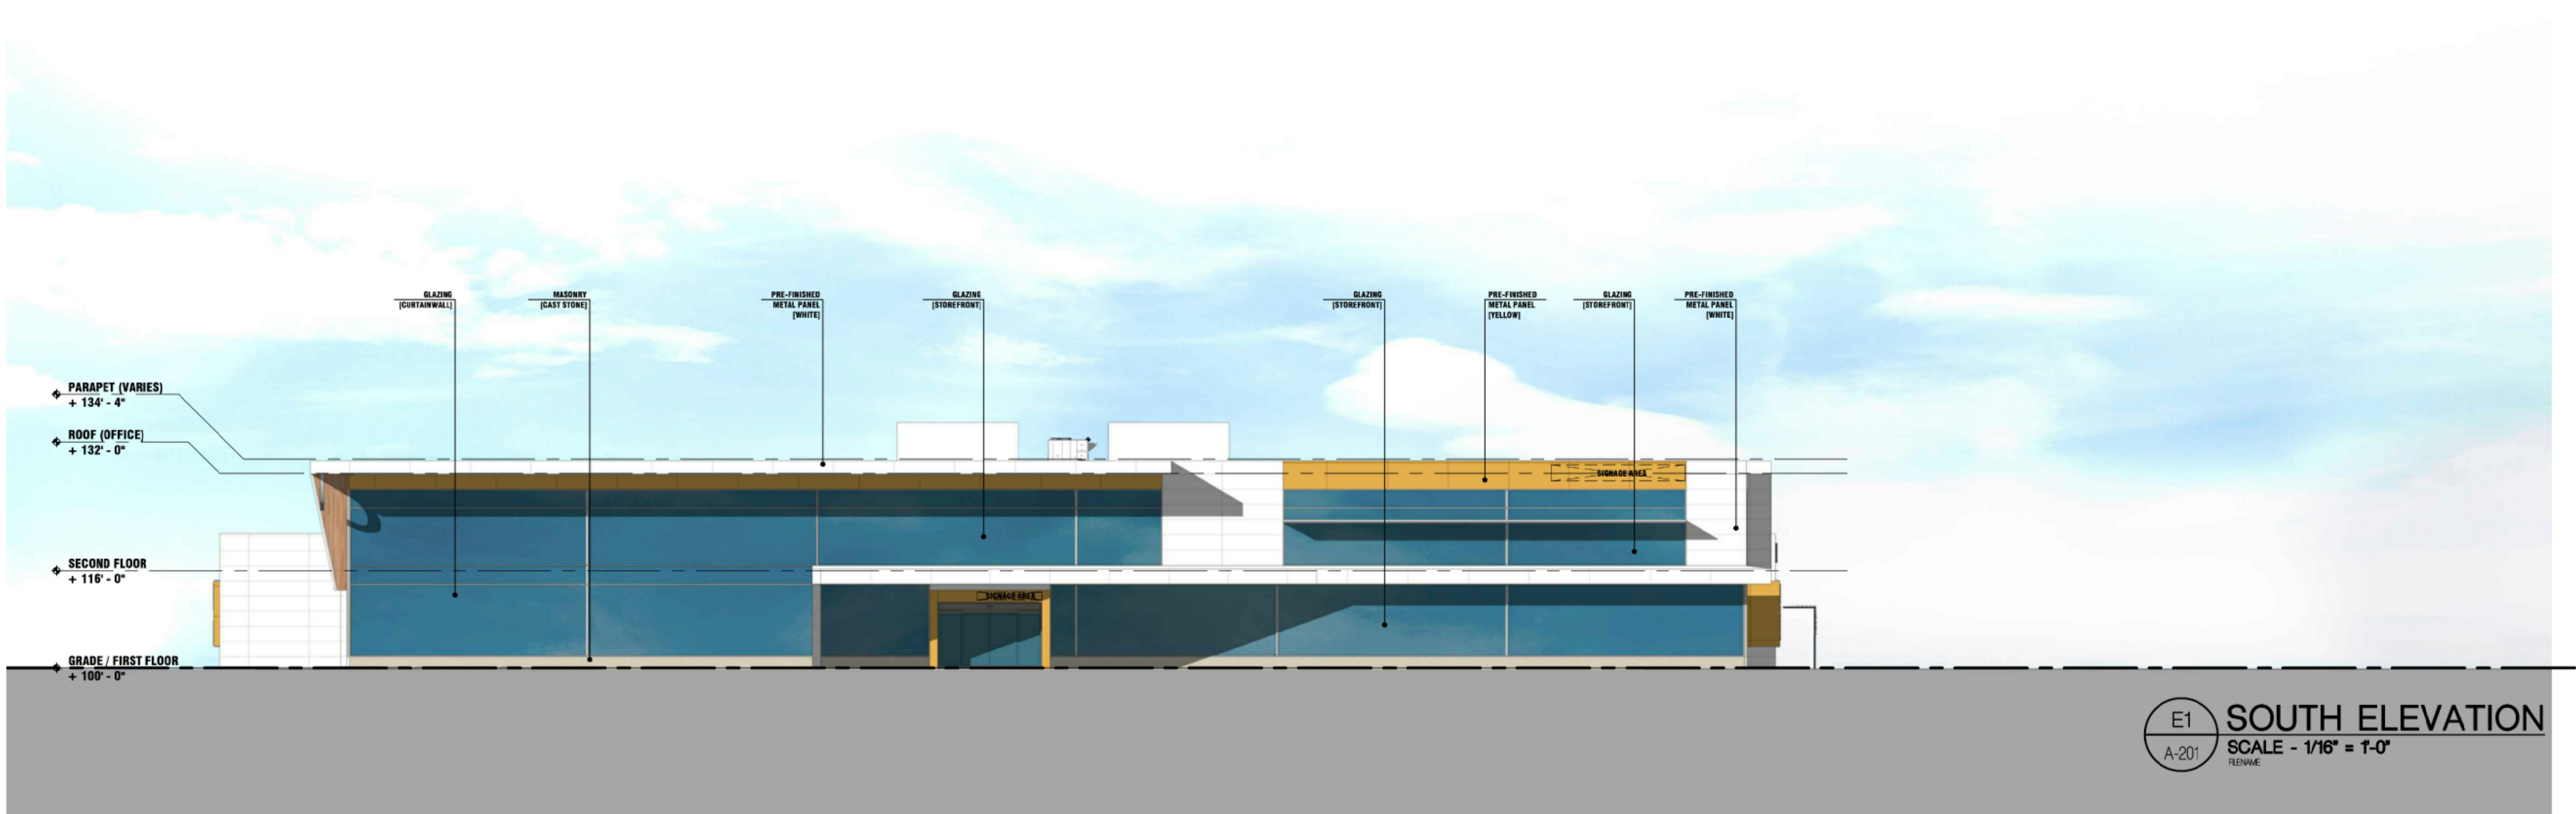

E1 SOUTH ELEVATION
 SCALE - 1/16" = 1'-0"
REVISION

Drawing: C:\files\ThomHOBBS\ARBOR\ARBOR TECH LOOP II_2021\LAB 2\1110_21\1051000 SITE PLAN REVIEW\GHTA20_ELEV_09172021.dwg
 Date: Dec 21, 2021, 9:57am Layout: 24X36 Plotted by: tpillips

SD PROGRESS	12/21/2021
SD PROGRESS	9/17/2021
SD PROGRESS	7/26/2021
SD PROGRESS	7/20/2021
PRE-APP	7/14/2021
SD PROGRESS	7/7/2021
DATE ISSUED	

DRAWN BY
 TLP
 CHECKED BY

HOBBS + BLACK
 ARCHITECTS
 100 N. State St.
 Ann Arbor, MI 48104
 P: 734.663.4189
 www.hobbs-black.com

VANGUARD
 RESEARCH & DEVELOPMENT CAMPUS
 Site Address
 Arbor Research Park
 3874 Research Park Drive
 Ann Arbor, Michigan 48108
 Developer:
 PORTAGE CAPITAL, LLC
 5040 Cleat Street
 Plymouth, Michigan 48170

PROJECT

CONSULTANT


**SCHEMATIC
 BUILDING
 ELEVATIONS**

SHEET TITLE


21-105
 PROJECT NUMBER

28
 SHEET NUMBER


Drawing: C:\Files\ThorntonKorvick\ARBOR\TECH LOOP II_2021\LAB 2\11051000 SITE PLAN REVIEW\G4TAS7 SECT.dwg
 Date: Jul 26, 2021 11:04:49pm Layout: 24x36 Plotted by: tpillips

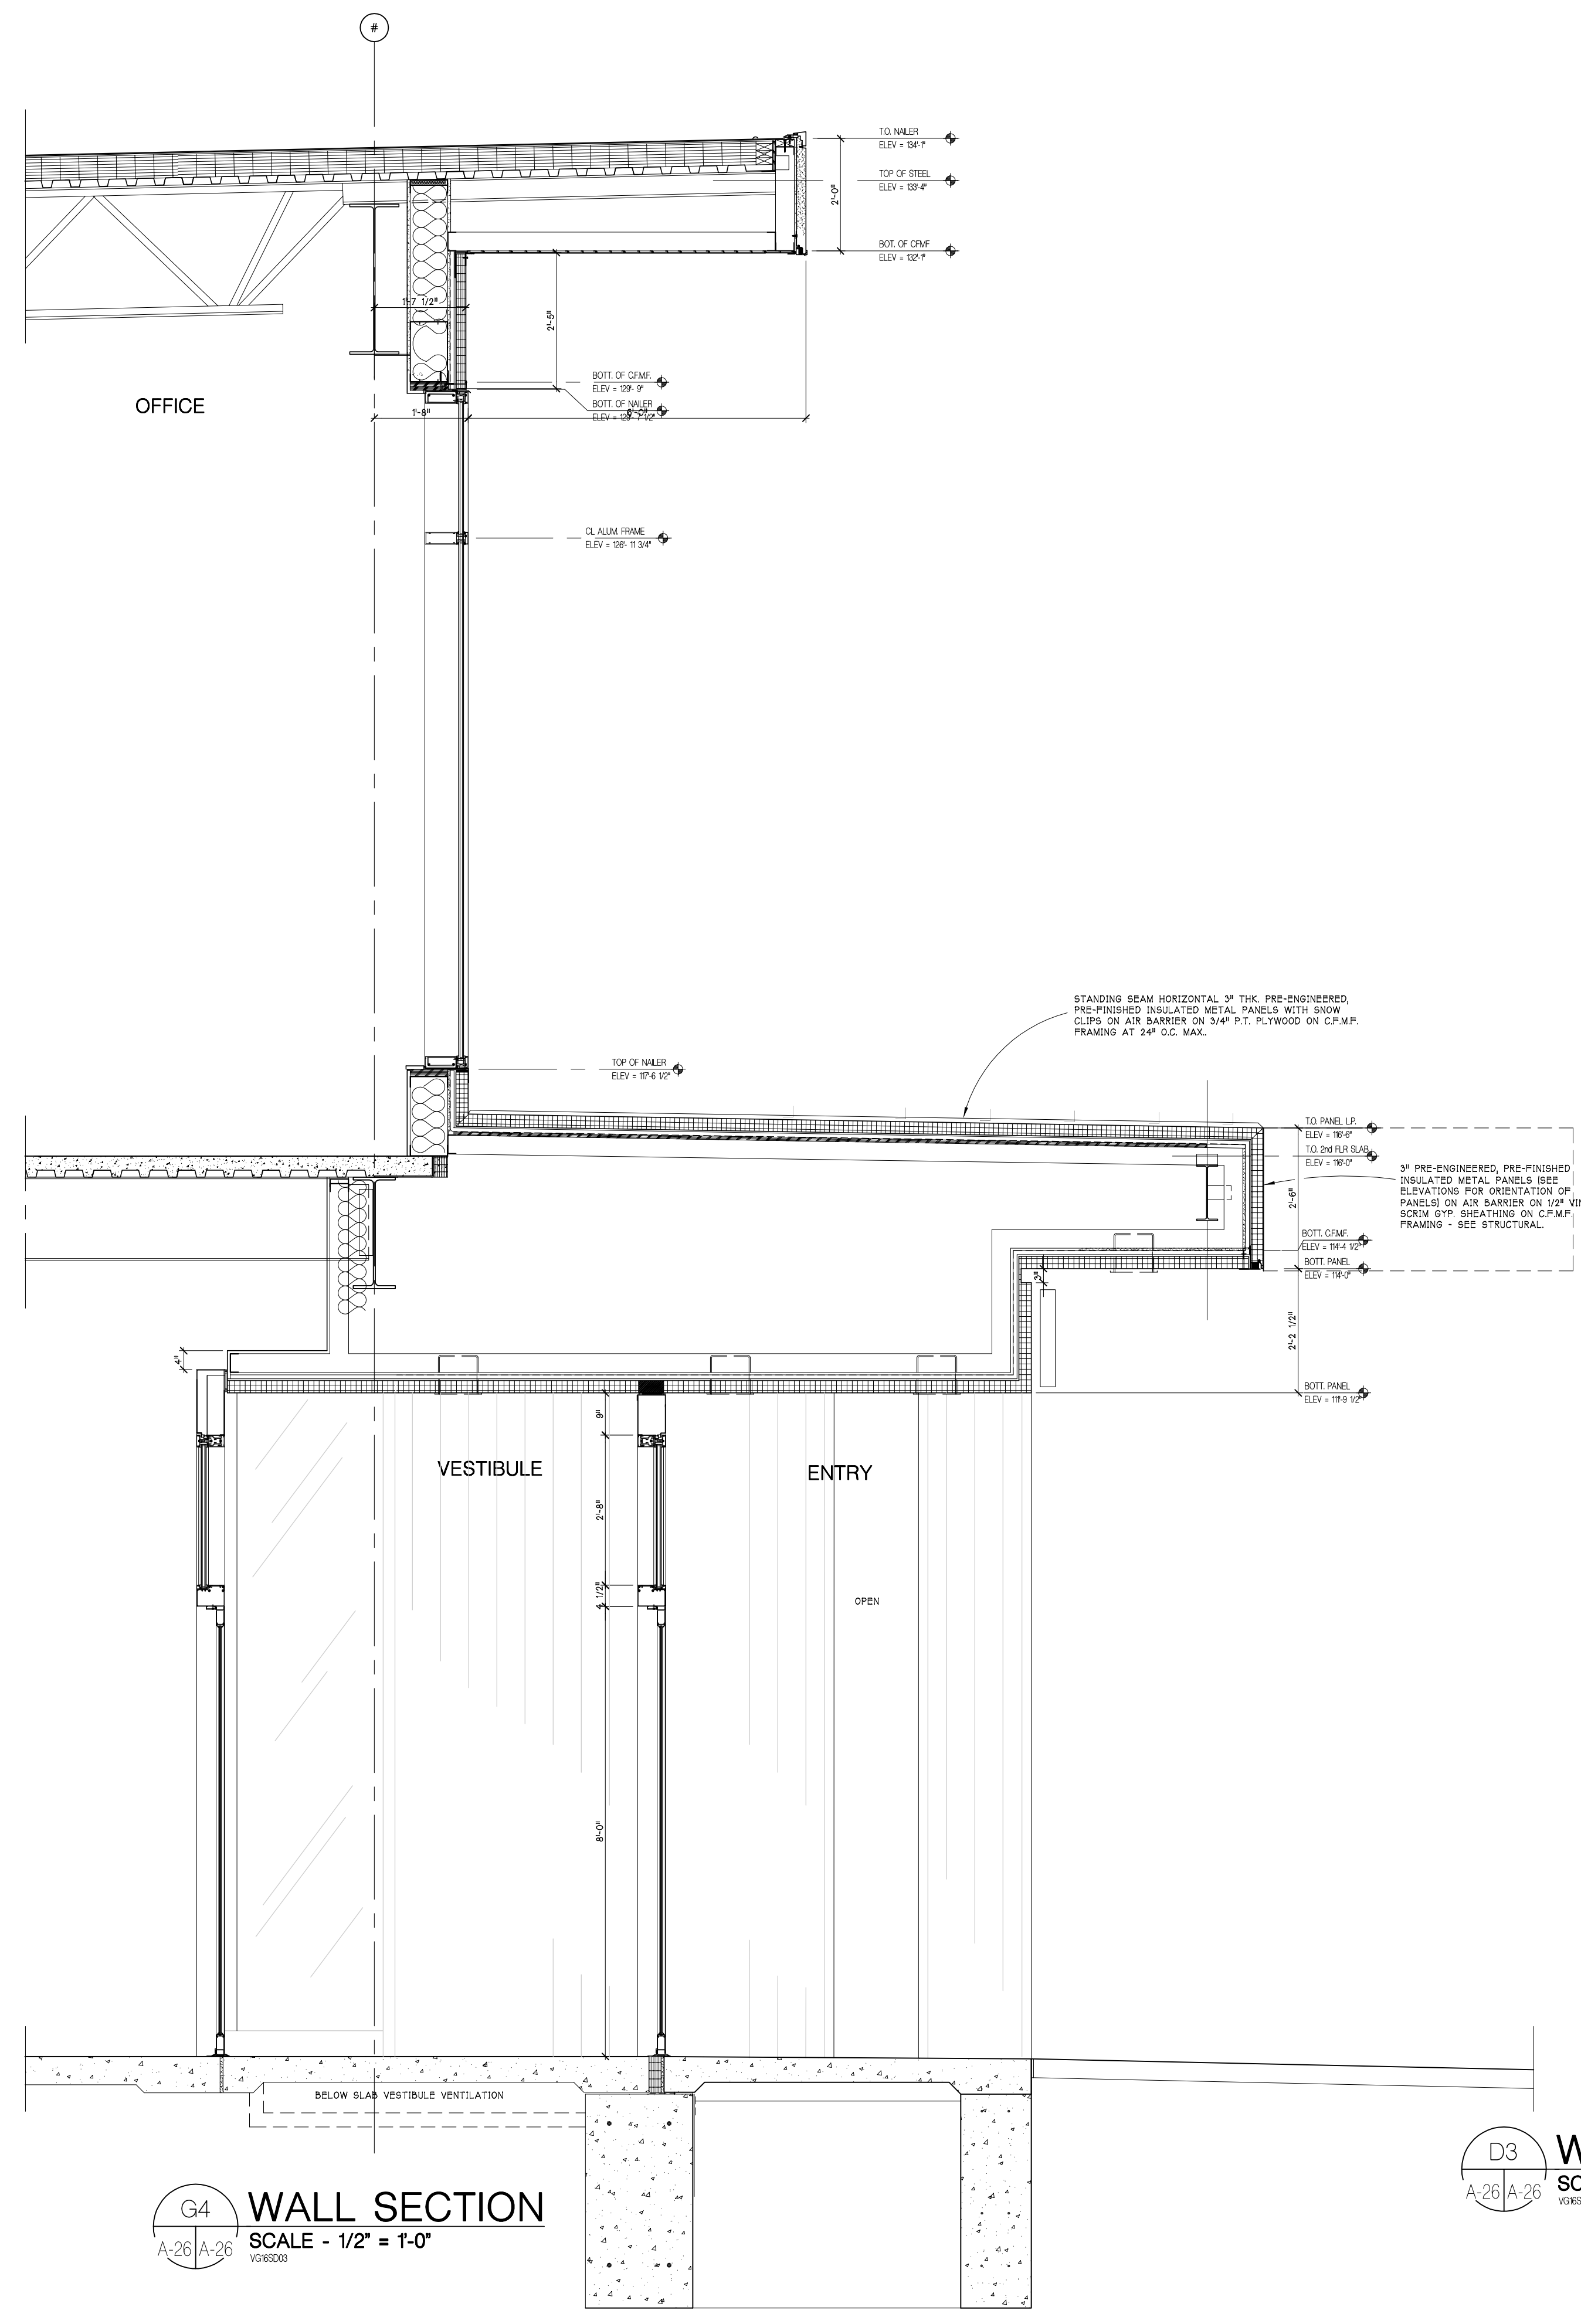

G4 WALL SECTION
 SCALE - 1/2" = 1'-0"
 V086003

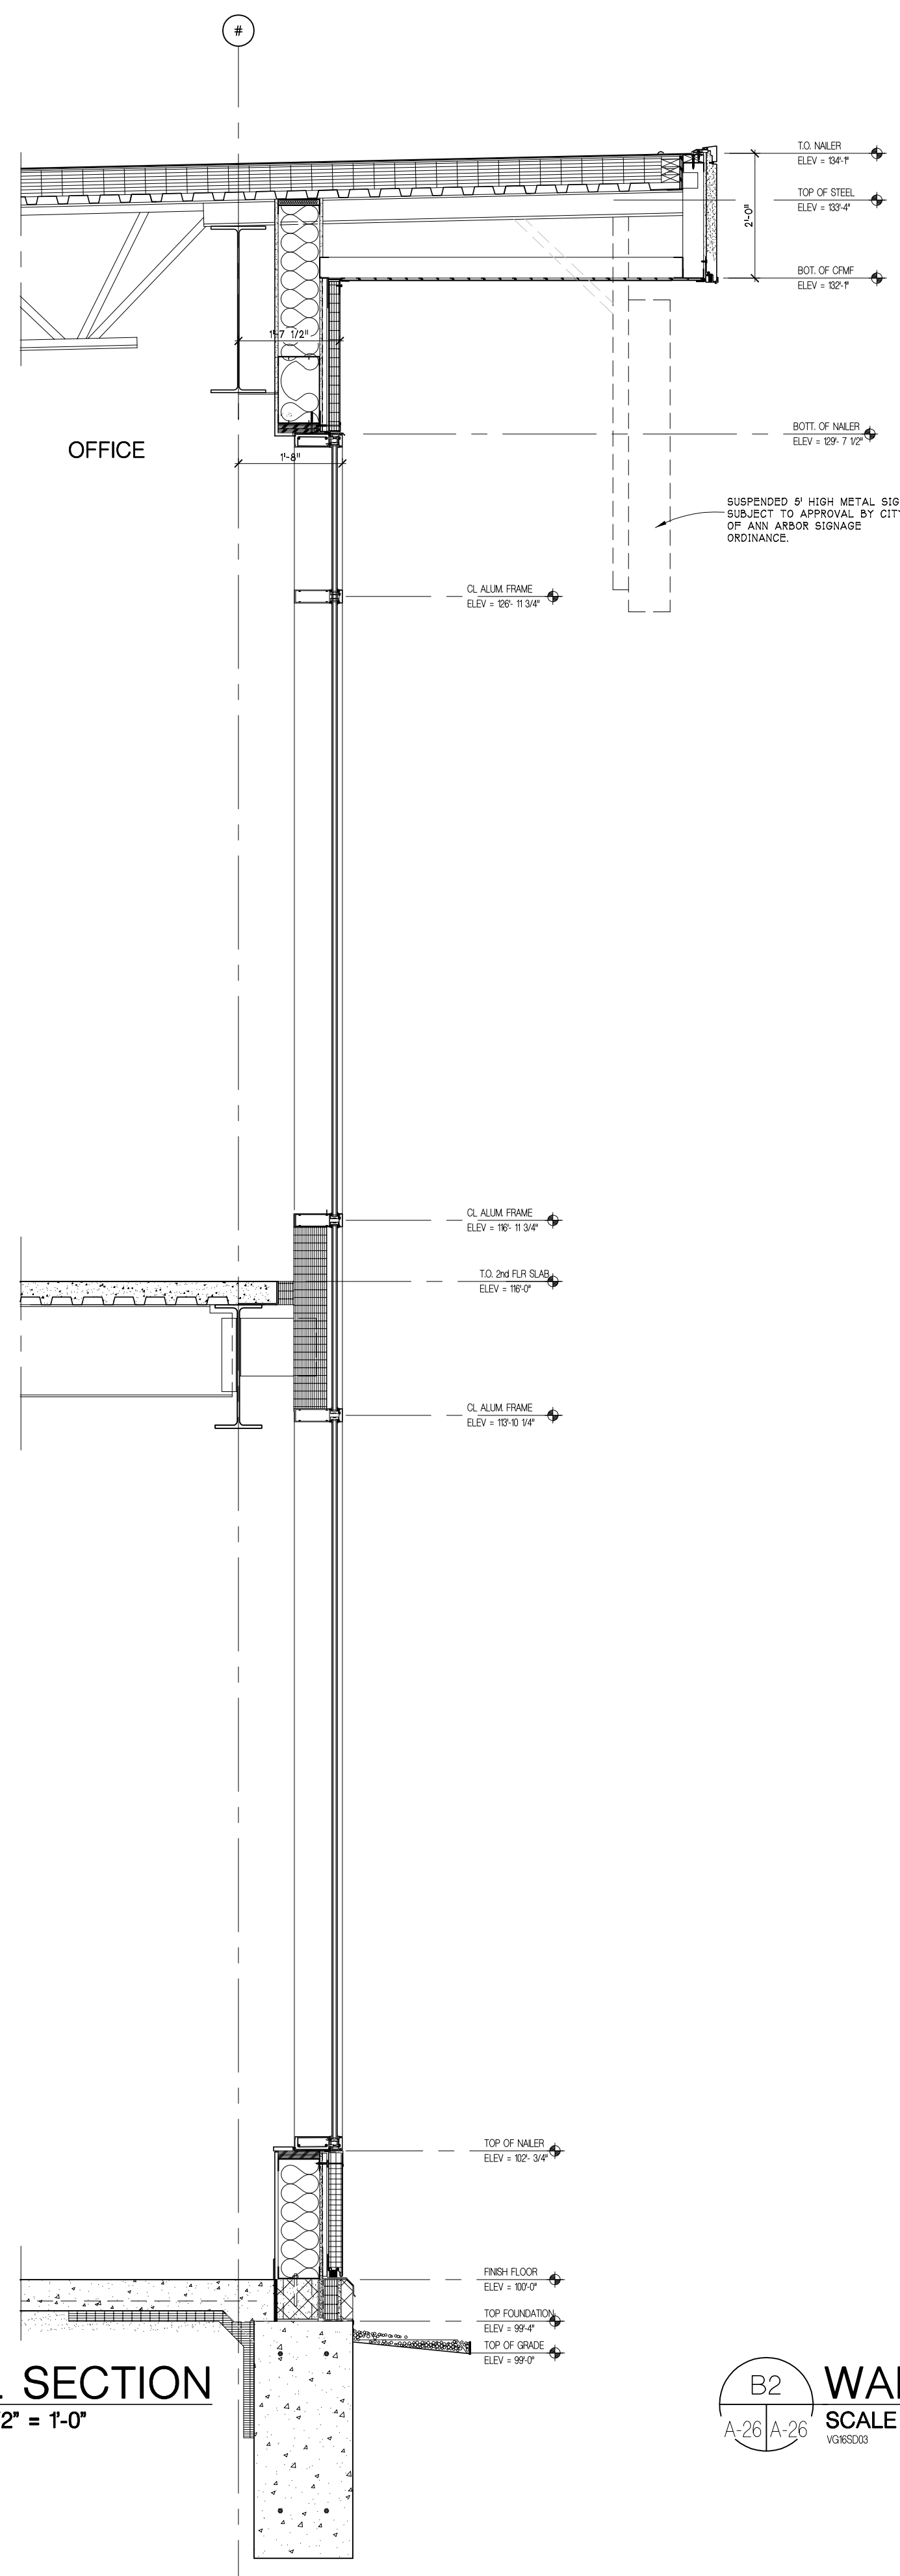

D3 WALL SECTION
 SCALE - 1/2" = 1'-0"
 V086003

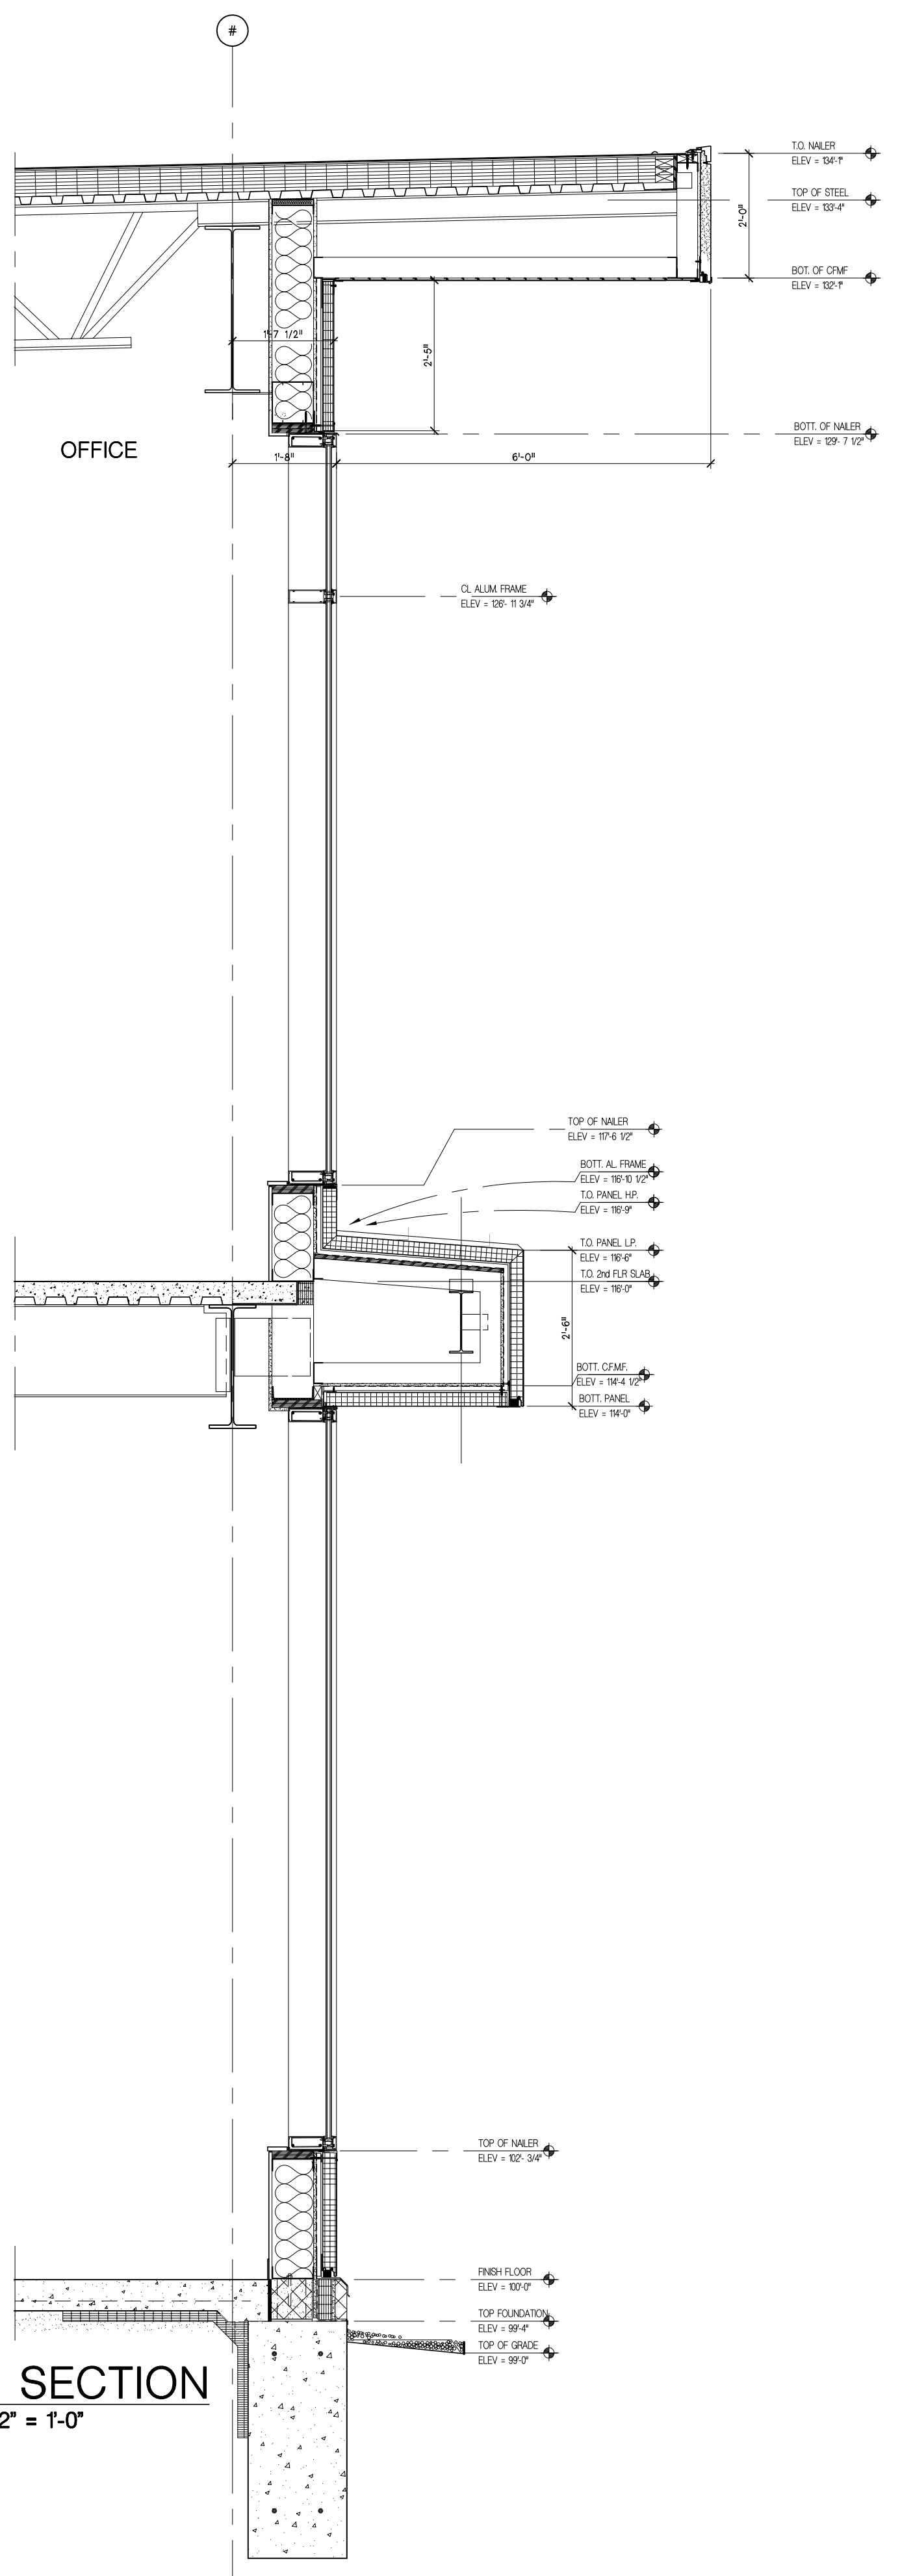

B2 WALL SECTION
 SCALE - 1/2" = 1'-0"
 V086003

SD PROGRESS	7/26/2021
SD PROGRESS	7/20/2021
PRE-APP	7/14/2021
SD PROGRESS	7/7/2021
DATE ISSUED	
DRAWN BY	
TLP	
CHECKED BY	


HOBBS + BLACK
 ARCHITECTS
 100 N. State St.
 Ann Arbor, MI 48104
 P: 734.663.4189
 www.hobbs-black.com

VANGUARD
 RESEARCH & DEVELOPMENT CAMPUS
Site Address
 Arbor Research Park Drive
 3874 Research Park Drive
 Ann Arbor, Michigan 48108
Developer:
 PORTAGE CAPITAL, LLC
 5040 Cleat Street
 Plymouth, Michigan 48170

PROJECT
 CONSULTANT

SCHEMATIC WALL SECTIONS

SHEET TITLE
21-105
 PROJECT NUMBER
A06
 SHEET NUMBER

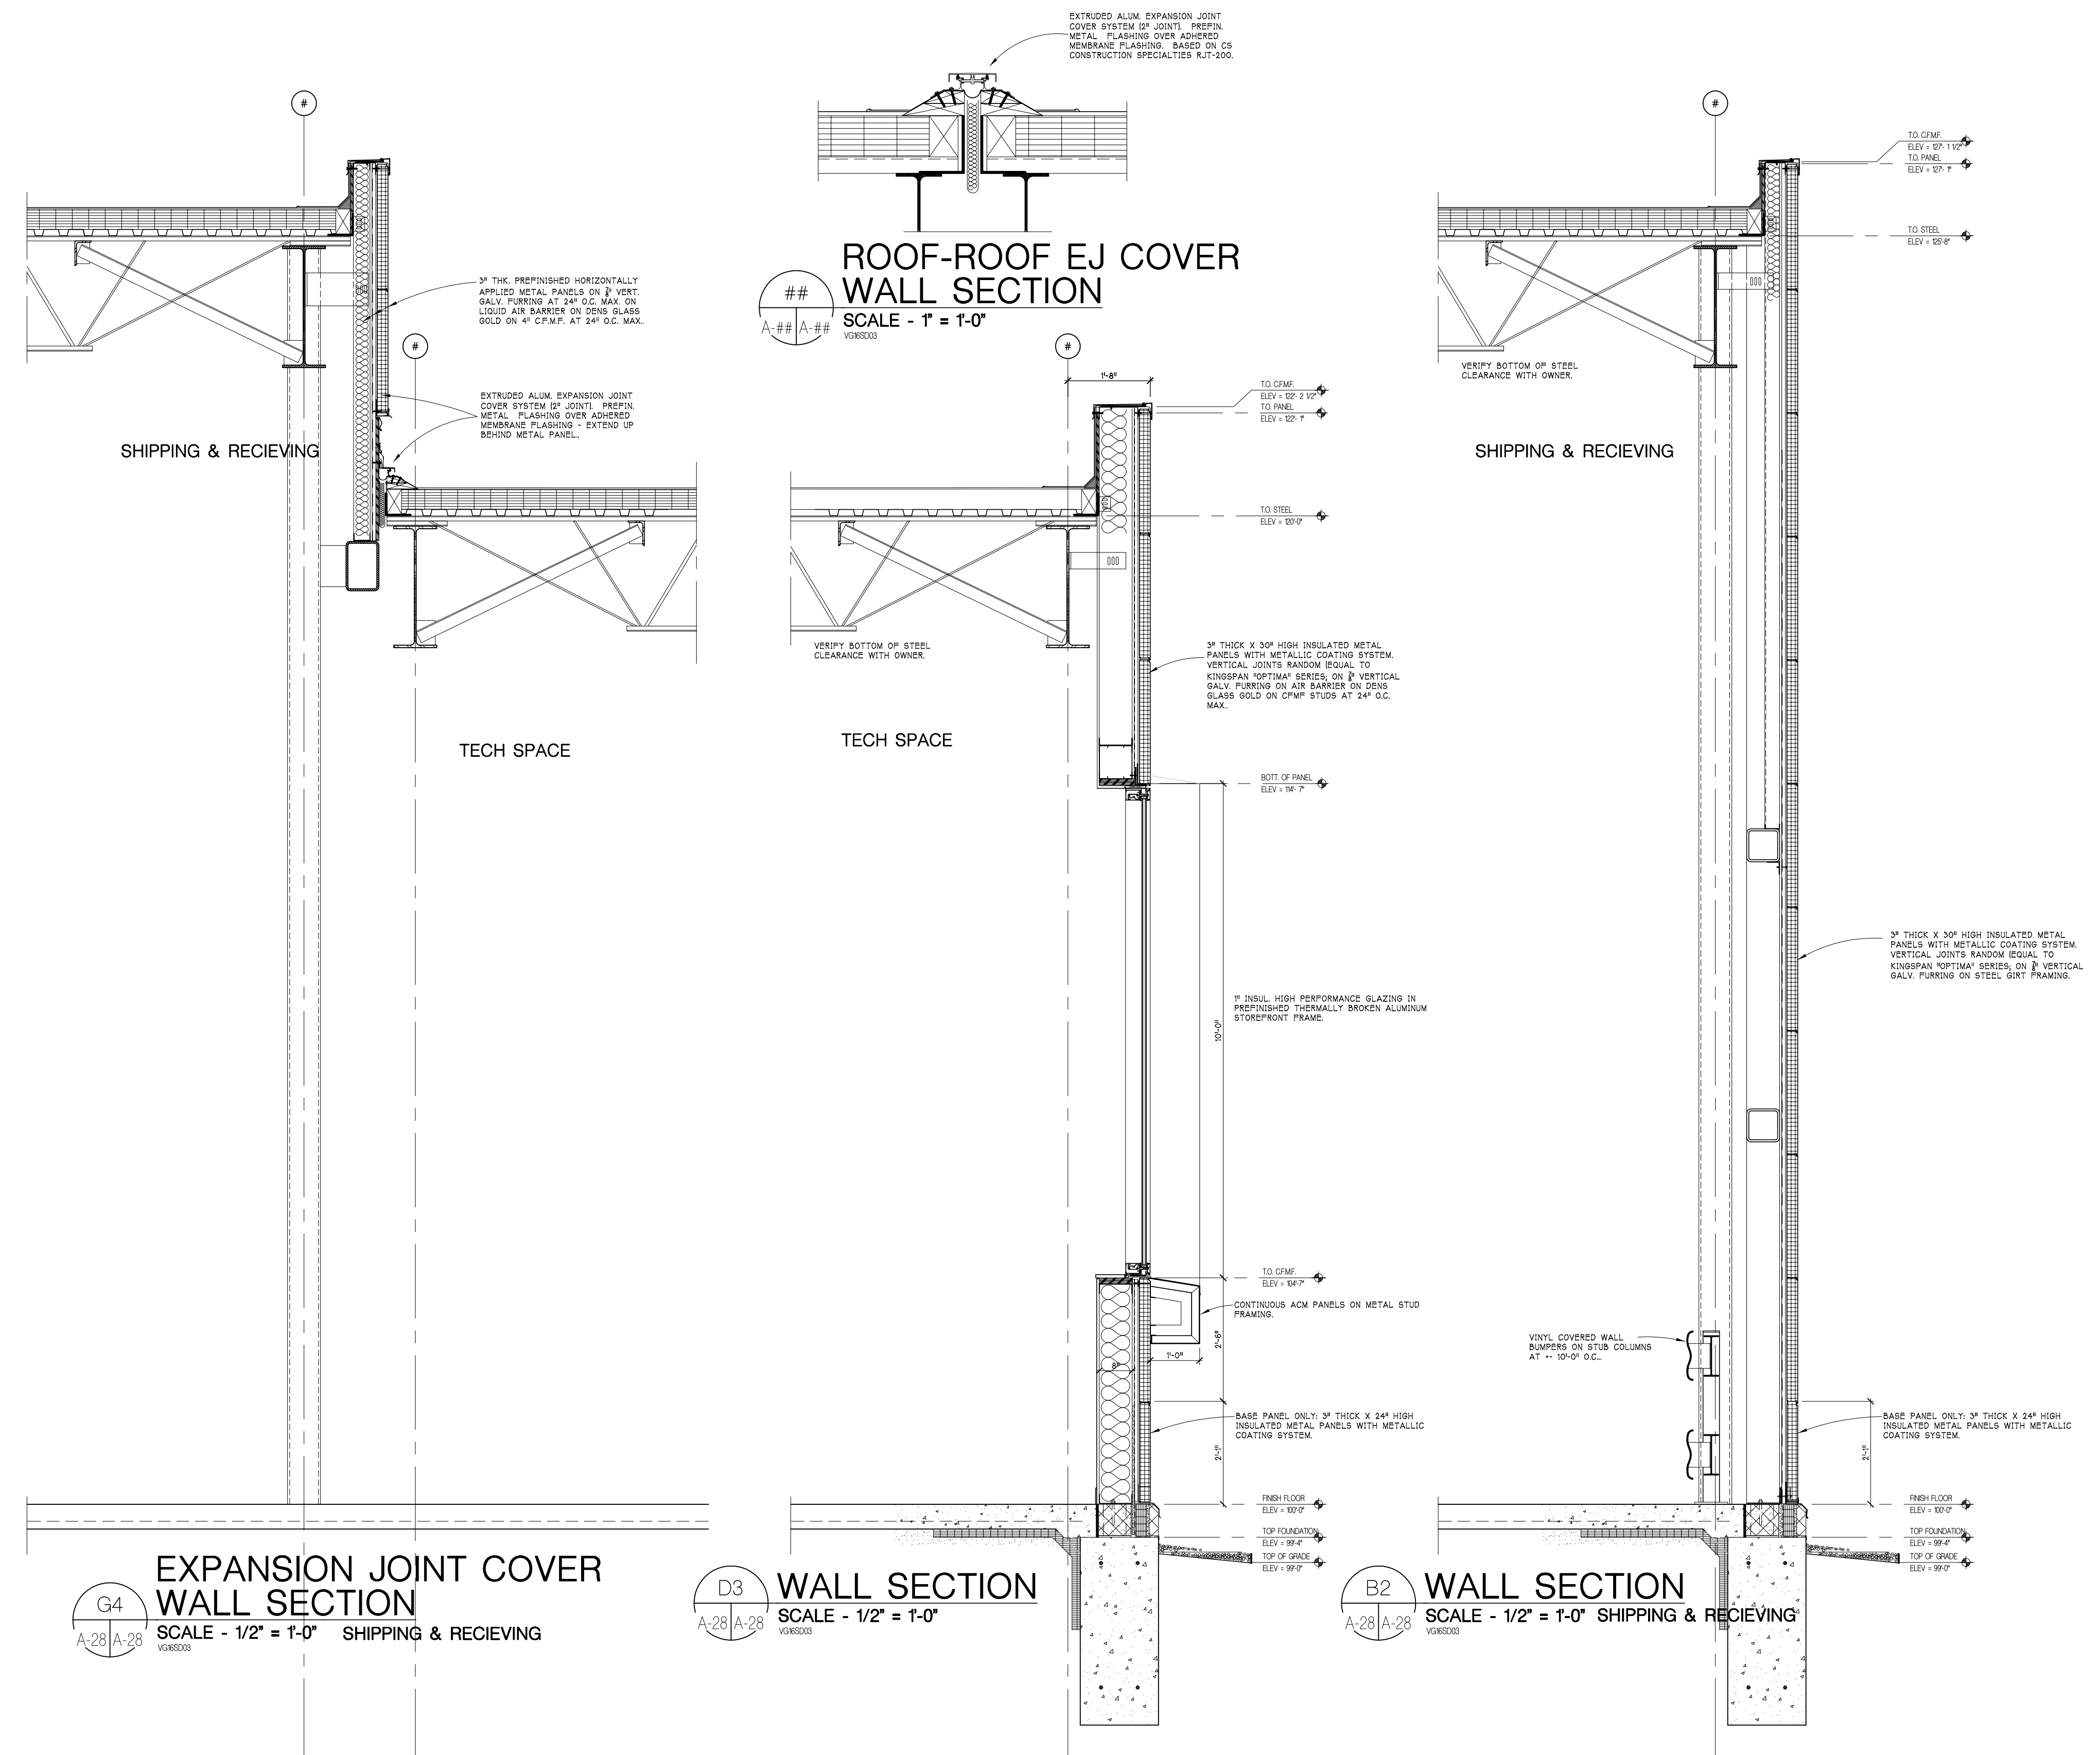

G4
EXPANSION JOINT COVER WALL SECTION
 SCALE - 1/2" = 1'-0"
 SHIPPING & RECIEIVING

D3
WALL SECTION
 SCALE - 1/2" = 1'-0"
 SHIPPING & RECIEIVING

B2
WALL SECTION
 SCALE - 1/2" = 1'-0"
 SHIPPING & RECIEIVING

Drawing: C:\Files\ThomHobbs\ARBOR TECH LOOP II_2021\LAB 2\11051000 SITE PLAN REVIEW\G4G4200 SECT.dwg
 Date: Jul 26, 2021 1:10:51 pm
 Layout: 24x36
 Plotted by: tpillips

SD PROGRESS	7/26/2021
SD PROGRESS	7/22/2021
SD PROGRESS	7/20/2021
PRE-APP	7/14/2021
SD PROGRESS	7/7/2021
DATE ISSUED	

DRAWN BY
 TLP
 CHECKED BY

HOBBS + BLACK
 ARCHITECTS
 100 N. State St.
 Ann Arbor, MI 48104
 P: 734.663.4189
 www.hobbs-black.com

VANGUARD
 RESEARCH & DEVELOPMENT CAMPUS
Site Address
 Arbor Research Park Drive
 3874 Research Park Drive
 Ann Arbor, Michigan 48108
Developer:
 PORTAGE CAPITAL, LLC
 5040 Cleat Street
 Plymouth, Michigan 48170

PROJECT

CONSULTANT

SCHEMATIC WALL SECTIONS

SHEET TITLE

21-105

PROJECT NUMBER

A07

SHEET NUMBER



VIEW - SOUTHWEST - ENTRY 2
SCALE : NTS



VIEW - SOUTH - ENTRY
SCALE : NTS



VIEW - SOUTHEAST - CORNER
SCALE : NTS



VIEW - SOUTHWEST - ENTRY 1
SCALE : NTS

Drawing: C:\Files\ThomHOBBS\ARBOR\TECH LOOP II - 2021\LAB 2\1051000 SITE PLAN REVIEW\GHTA29 REND.dwg
Date: Jul 26, 2021 1:10:54pm Layout: 24x36 Plotted by: tpillips

2021.07.19

2021.07.19

SD PROGRESS 7/26/2021
SD PROGRESS 7/20/2021
DATE ISSUED
DRAWN BY TLP
CHECKED BY

HOBBS + BLACK
ARCHITECTS
100 N. State St.
Ann Arbor, MI 48104
P: 734.663.4189
www.hobbs-black.com

VANGUARD
RESEARCH & DEVELOPMENT CAMPUS
Site Address
Arbor Research Park
3874 Research Park Drive
Ann Arbor, Michigan 48108
Developer:
PORTAGE CAPITAL, LLC
5040 Cleat Street
Plymouth, Michigan 48170

PROJECT

CONSULTANT

SCHEMATIC
IMAGES

SHEET TITLE

21-105
PROJECT NUMBER

A08
SHEET NUMBER



AERIAL - SOUTHEAST
 SCALE : NTS



AERIAL - SOUTHWEST
 SCALE : NTS



AERIAL - NORTHEAST
 SCALE : NTS



AERIAL - NORTHWEST
 SCALE : NTS

Drawing: C:\files\ThomHOBBS\ARBOR\TECH LOOP II_2021\LAB 2\11051000 SITE PLAN REVIEW\WBHTASO REND.dwg
 Date: Jul 26, 2021 1:10:56pm Layout: 24x36 Plotted by: tpillips

SD PROGRESS 7/26/2021
 SD PROGRESS 7/20/2021
 DATE ISSUED
 DRAWN BY TLP
 CHECKED BY

HOBBS + BLACK
 ARCHITECTS
 100 N. State St.
 Ann Arbor, MI 48104
 P: 734.663.4189
 www.hobbs-black.com

VANGUARD
 RESEARCH & DEVELOPMENT CAMPUS
 Site Address
 Arbor Research Park Drive
 3874 Research Park Drive
 Ann Arbor, Michigan 48108
 Developer:
 PORTAGE CAPITAL, LLC
 5040 Cleat Street
 Plymouth, Michigan 48170

PROJECT
 CONSULTANT

SCHEMATIC
 IMAGES

SHEET TITLE

21-105
 PROJECT NUMBER

A09
 SHEET NUMBER



Drawing: C:\Files\Thom\HOBBS\ARBOR\TECH LOOP II_2021\LAB 2\11051000 SITE PLAN REVIEW\WGHTFAS1_RENDER.dwg
Date: Jul 26, 2021 1:10:57 pm Layout: 24x36 Plotted by: tphilips

VIEW - SOUTH - 1

SCALE : NTS

SD PROGRESS	7/26/2021
SD PROGRESS	7/20/2021
DATE ISSUED	
DRAWN BY	TLP
CHECKED BY	

HOBBS + BLACK
ARCHITECTS
100 N. State St.
Ann Arbor, MI 48104
P: 734.663.4189
www.hobbs-black.com

VANGUARD
RESEARCH & DEVELOPMENT CAMPUS
Site Address
Arbor Research Park
3874 Research Park Drive
Ann Arbor, Michigan 48108
Developer:
PORTAGE CAPITAL, LLC
5040 Cleat Street
Plymouth, Michigan 48170

PROJECT

CONSULTANT

SCHEMATIC
IMAGES

SHEET TITLE

21-105
PROJECT NUMBER

A10
SHEET NUMBER