



CITY OF ANN ARBOR ENGINEERING

2023 MISCELLANEOUS UTILITY PROJECTS

NOTES

FOR PROTECTION OF UNDERGROUND UTILITIES AND IN CONFORMANCE WITH PUBLIC ACT 174 OF 2013, THE CONTRACTOR SHALL CALL 811 OR 1-800-482-7171 A MINIMUM OF THREE FULL WORKING DAYS, EXCLUDING SATURDAYS, SUNDAYS, AND HOLIDAYS, PRIOR TO BEGINNING EACH EXCAVATION IN AREAS WHERE PUBLIC UTILITIES HAVE NOT BEEN PREVIOUSLY LOCATED. MEMBERS WILL THUS BE ROUTINELY NOTIFIED. THIS DOES NOT RELIEVE THE CONTRACTOR OF THE RESPONSIBILITY OF NOTIFYING UTILITY OWNERS WHO MAY NOT BE A PART OF THE "MISS DIG" ALERT SYSTEM.

THE UNDERGROUND LOCATIONS SHOWN FOR NATURAL GAS, TELEPHONE, ELECTRICAL POWER, CABLE TV AND FIBER OPTIC LINES ARE APPROXIMATE. THE CITY OF ANN ARBOR ASSUMES NO RESPONSIBILITY FOR THEIR ACCURATE REPRESENTATION IN THIS DRAWING. MISS DIG MUST BE CONTACTED PRIOR TO CONSTRUCTION TO LOCATE THESE UTILITIES.

THE CONSTRUCTION COVERED BY THESE PLANS SHALL CONFORM TO THE 1994 EDITION OF THE CITY OF ANN ARBOR PUBLIC SERVICES DEPARTMENT STANDARD SPECIFICATIONS, ITS DETAILS, WHICH ARE INCLUDED BY REFERENCE, AND THIS PROJECT'S CONTRACT DOCUMENTS. THE OMISSION OF ANY CURRENT STANDARD DETAIL DOES NOT RELIEVE THE CONTRACTOR FROM THIS REQUIREMENT.



REV. 01	EGL	PERMIT SUBMITTAL	DATE	BY	CHECKED
REV. 02	BID SET	1-19-2023		BY	DRAWN
		11-18-2022		BY	CHECKED

CITY OF ANN ARBOR
PUBLIC SERVICES
301 EAST HURON STREET
ANN ARBOR, MI 48106-6647
www.a2gov.org




CITY OF ANN ARBOR - PUBLIC SERVICES - ENGINEERING
COVER SHEET
SCALE
DRAWING No. 2022-28-1
SHEET No. 1 OF 44

© 2023 MISCELLANEOUS UTILITY PROJECTS; BID No. RFP NO. 23-05; 2022-28

RFP No. 23-05, FILE No. 2022-28

SHEET LIST TABLE	
SHEET NUMBER	SHEET TITLE
1	COVER SHEET
2	NOTES
3	LEGEND
4-6	TYPICAL SECTIONS
7	STANDARD WATER MAIN DETAILS
8	STANDARD STORM SEWER AND TRENCH DETAILS
9	STANDARD MISCELLANEOUS DETAILS
10	STANDARD SOIL EROSION AND SEDIMENTATION CONTROL NOTES AND DETAIL
11	EASY STREET REMOVALS AND SITE PREP
12	EASY STREET PROPOSED ROAD
13-14	EASY STREET WATER MAIN PLAN AND PROFILE
15-16	GLENDALOH ROAD REMOVALS AND SITE PREP
17-18	GLENDALOH ROAD PROPOSED ROAD
19-21	GLENDALOH ROAD WATER MAIN PLAN AND PROFILE
22-23	CARMEL STREET REMOVALS AND SITE PREP
24-25	CARMEL STREET PROPOSED ROAD
26-28	CARMEL STREET WATER MAIN PLAN AND PROFILE
29-31	PROVINCIAL DRIVE REMOVALS AND SITE PREP
32-34	PROVINCIAL DRIVE PROPOSED ROAD
35-39	PROVINCIAL DRIVE WATER MAIN PLAN AND PROFILE
40	7TH ST REMOVAL AND CONSTRUCTION PLAN
41-44	TAPR DETAILS

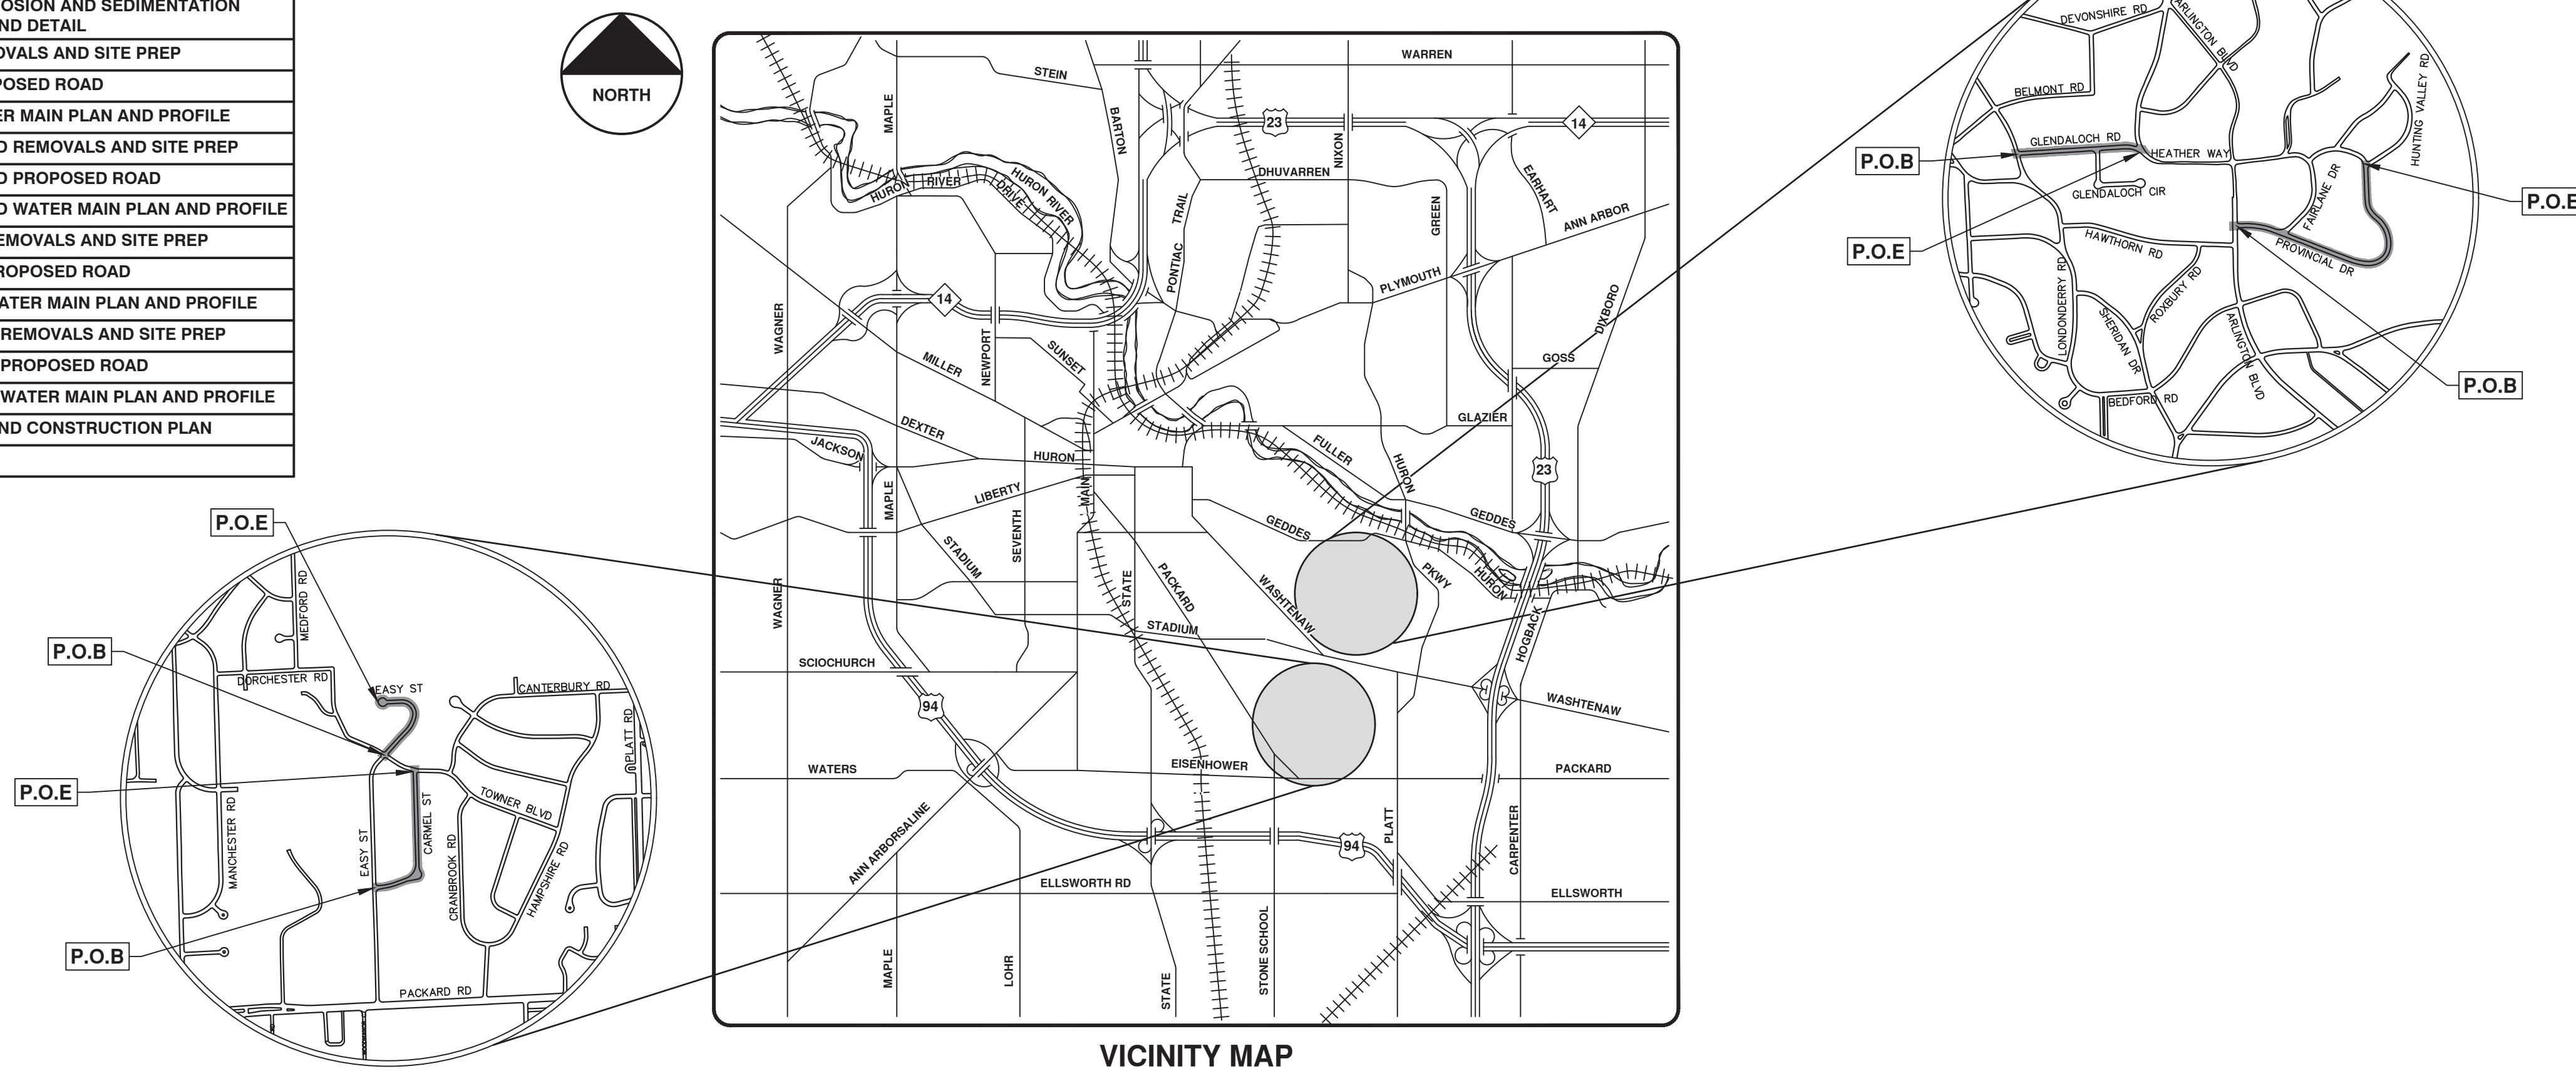

VICINITY MAP

PREPARED UNDER THE SUPERVISION OF

CHRISTOPHER ELENBAAS, P.E.
PROJECT MANAGER, OHM ADVISORS

1 / 19 / 2022
DATE

P:\0000_0100\0028220090_GOPE_Local_Streets_WM_&_Resurf\Drawings\Civil\Misc\220090COV.dwg - _a2_standard_bw.stb - Plot Date: 1/23/2023 11:06:33 AM