


ANN ARBOR DESIGN REVIEW BOARD SUBMITTAL

PROPOSED NEW BUILDING

MCKINLEY TECHNOLOGY CENTRE



- Sheet Index:
- C-1: Cover & Site Plan
 - C-2: Context Plan
 - C-3: Site Photos
 - A-1: Ground Floor Plan
 - A-2: Second Floor Plan
 - A-3: Third Floor Plan
 - A-4: Fourth Floor Plan
 - A-5: Roof Plan
 - A-6: East & South Elevations
 - A-7: West & North Elevations
 - A-8: Building Section

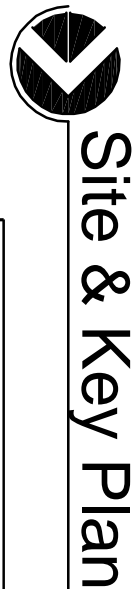

1" = 40'-0"

Cornerstone Design Inc
A R C H I T E C T S

310 Depot Street . Suite 2 . Ann Arbor . MI . 48104
 734.663.7980 . Fax 734.663.1180 . www.cdarchitects.com


Client: McKinley
 320 N. Main St., Suite 200
 Ann Arbor, MI 48104

New Office Building
 McKinley Technology Centre
 First St., Ann Arbor, MI

8/19/15

C-1

All drawings and designs copyright
 2015 by Cornerstone Design Inc.

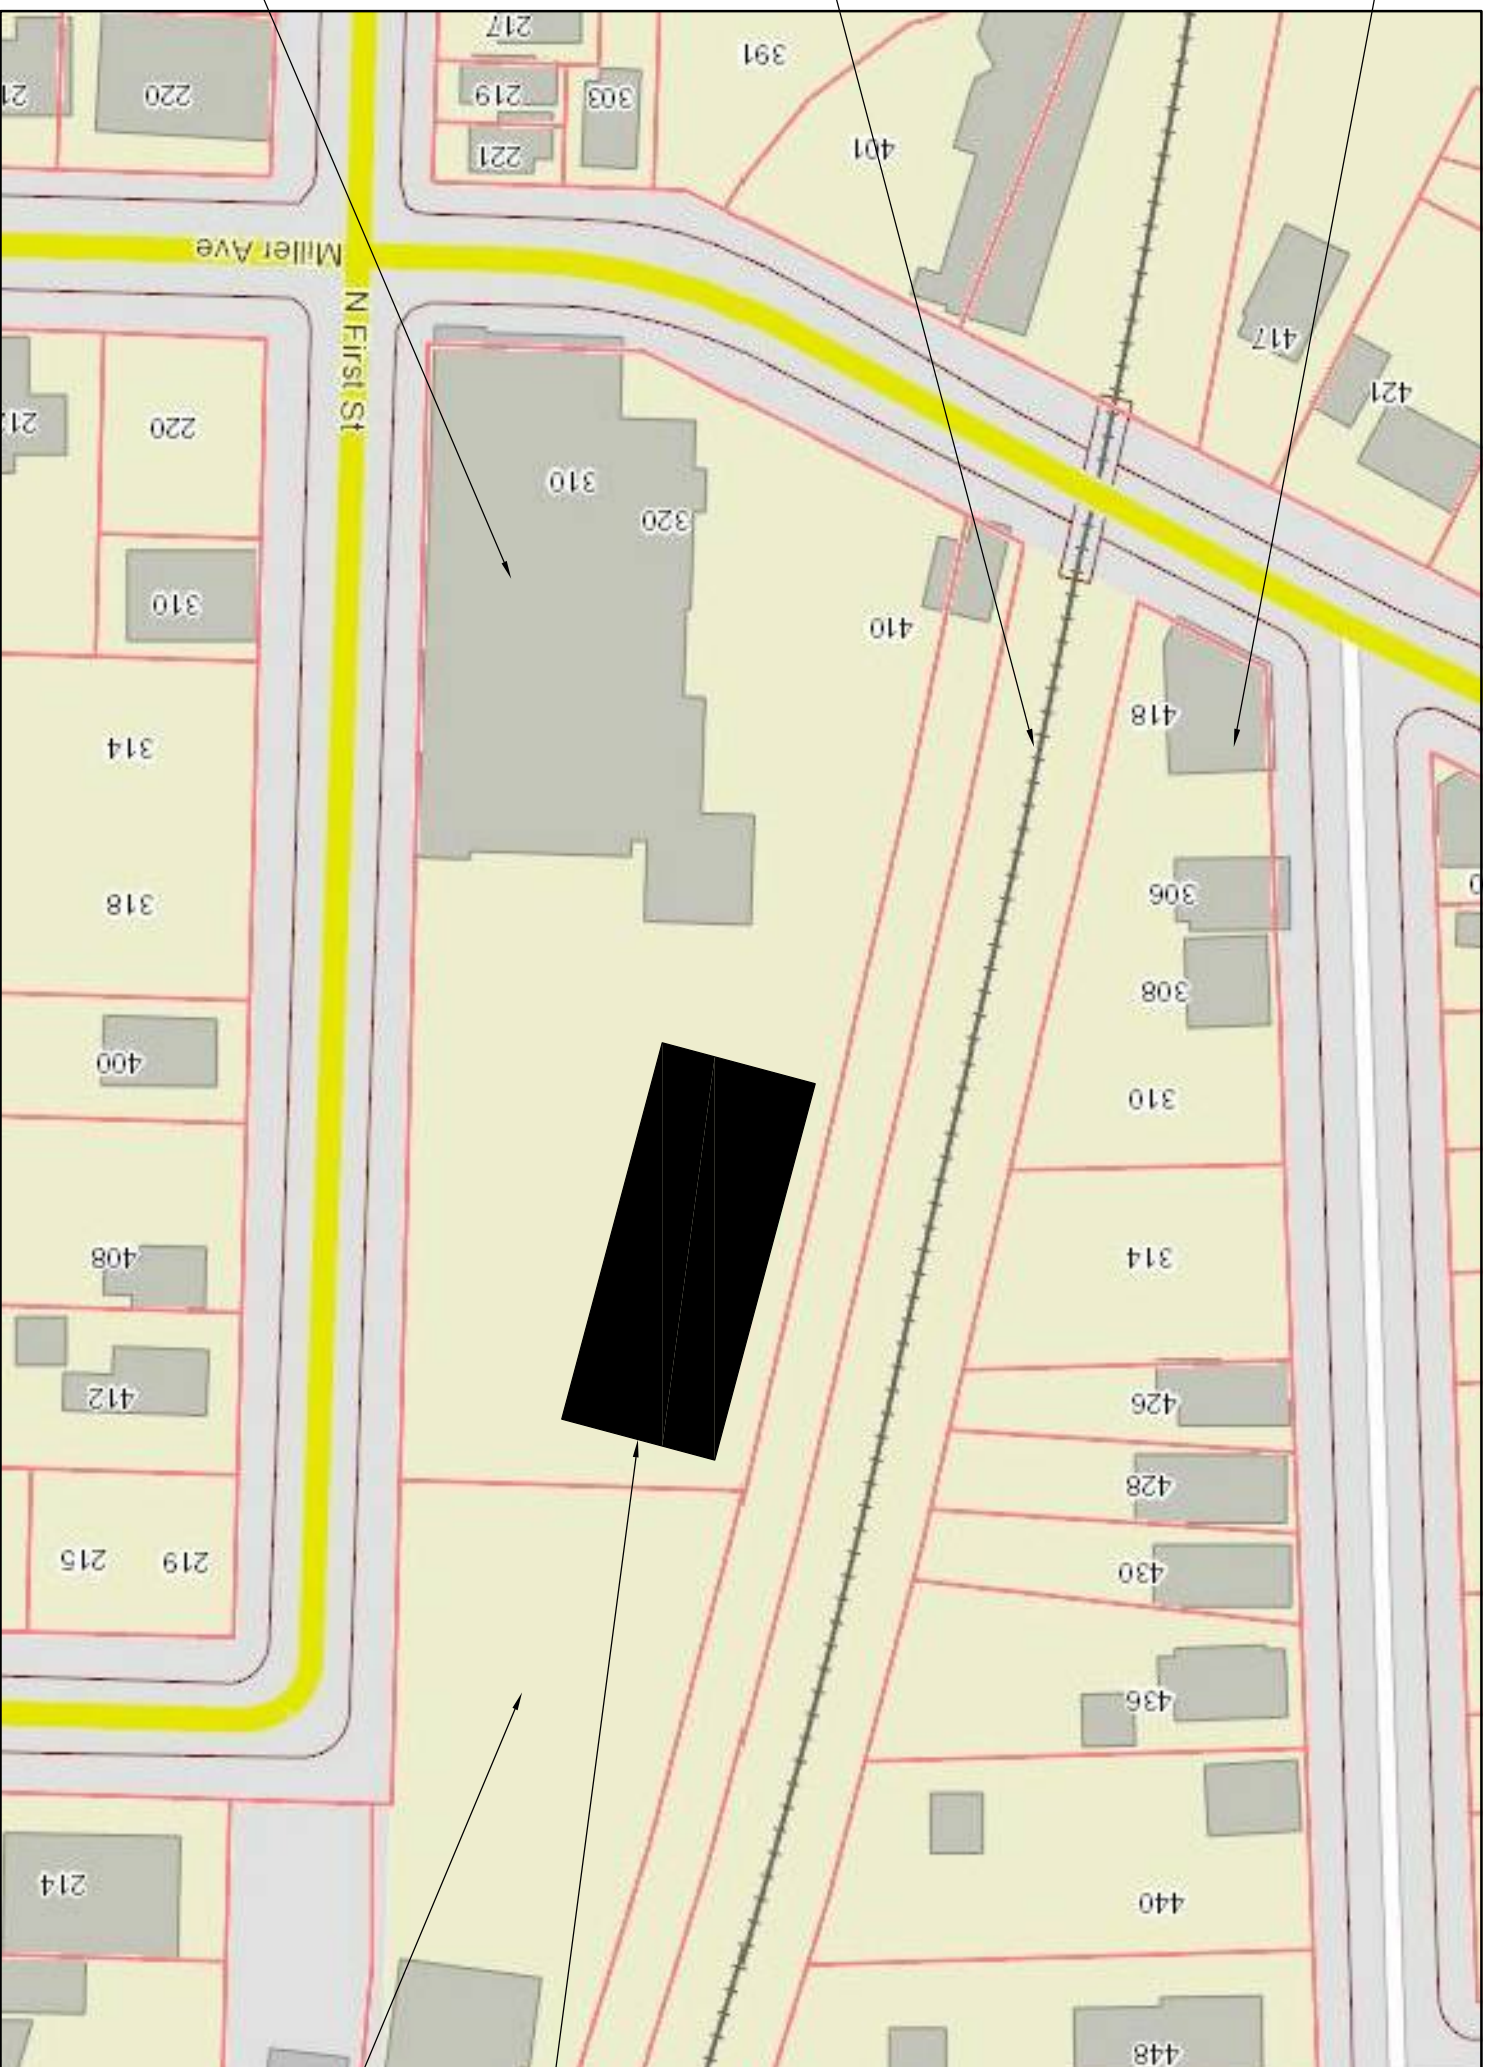

KNIGHT'S MARKET

RAILROAD

EXISTING MCKINLEY
TECHNOLOGY
CENTRE OFFICE
BUILDING

Context Plan

NO SCALE

APPROXIMATE
LOCATION OF
PROPOSED 4-STORY
OFFICE BUILDING

EXISTING WOODED
AREA



Cornerstone Design Inc
ARCHITECTS
310 Depot Street . Suite 2 . Ann Arbor . MI . 48104
734.663.7580 . Fax 734.663.1180 . www.coldrchiects.com


Client: McKinley
320 N. Main St., Suite 200
Ann Arbor, MI 48104

New Office Building
McKinley Technology Centre
First St., Ann Arbor, MI

8/19/15

C-2

All drawings and designs copyright
2015 by Cornerstone Design Inc.

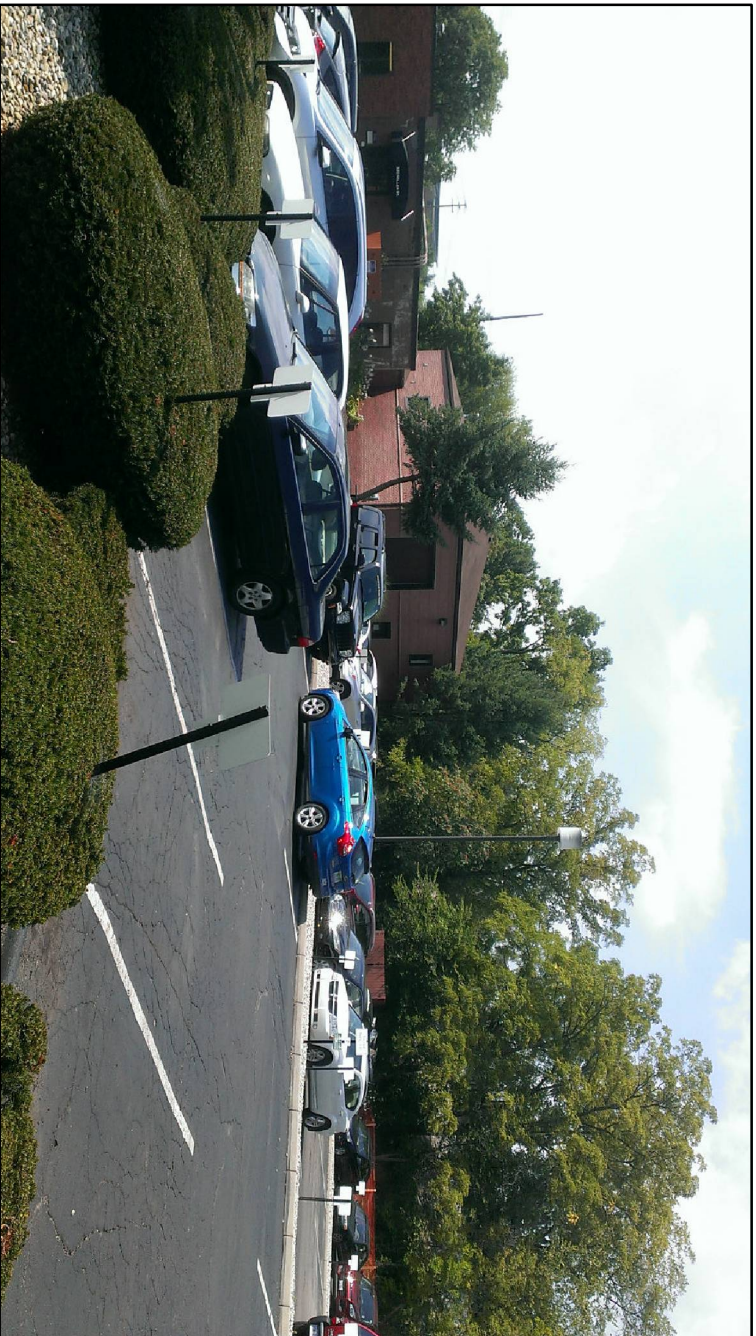

View to Southwest Corner of Existing Parking Lot; Ex. Bldg Beyond



View to Northwest Corner of Existing Parking Lot



North and West Facades of Existing McKinley Technology Centre

All drawings and designs copyright
2015 by Cornerstone Design Inc.

Cornerstone Design Inc
A R C H I T E C T S


310 Depot Street . Suite 2 . Ann Arbor . MI . 48104
734.663.7580 . Fax 734.663.1180 . www.coldrchiects.com

Client: McKinley
320 N. Main St., Suite 200
Ann Arbor, MI 48104

New Office Building
McKinley Technology Centre
First St., Ann Arbor, MI

8/19/15

C-3

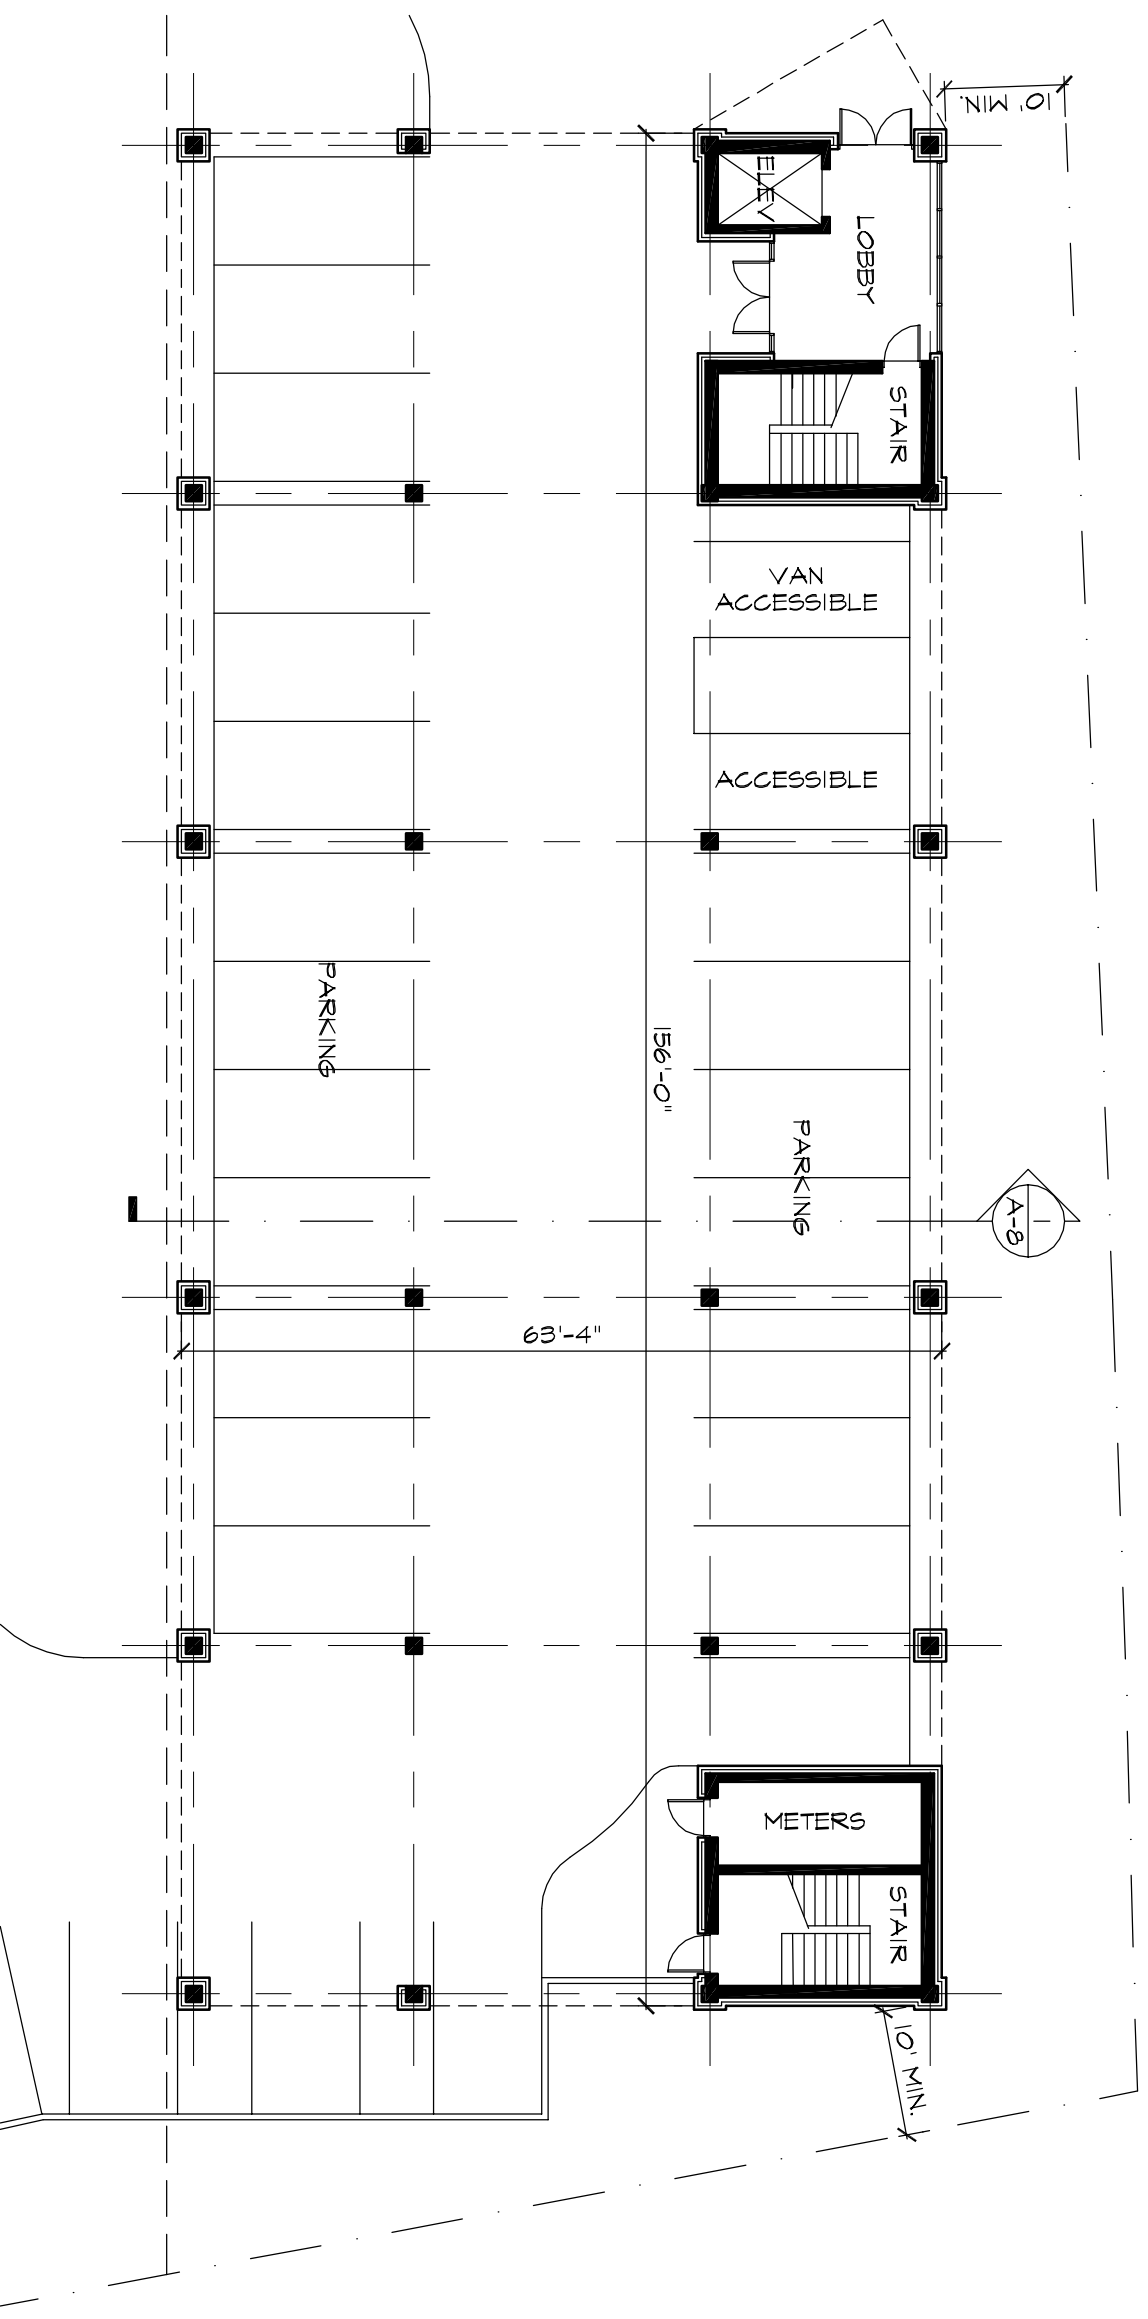

First Floor Plan

1/16" = 1'-0"

Cornerstone Design Inc
A R C H I T E C T S


Client: McKinley
 320 N. Main St., Suite 200
 Ann Arbor, MI 48104

New Office Building
 McKinley Technology Centre
 First St., Ann Arbor, MI

8/19/15

A-1

All drawings and designs copyright
 2015 by Cornerstone Design Inc.

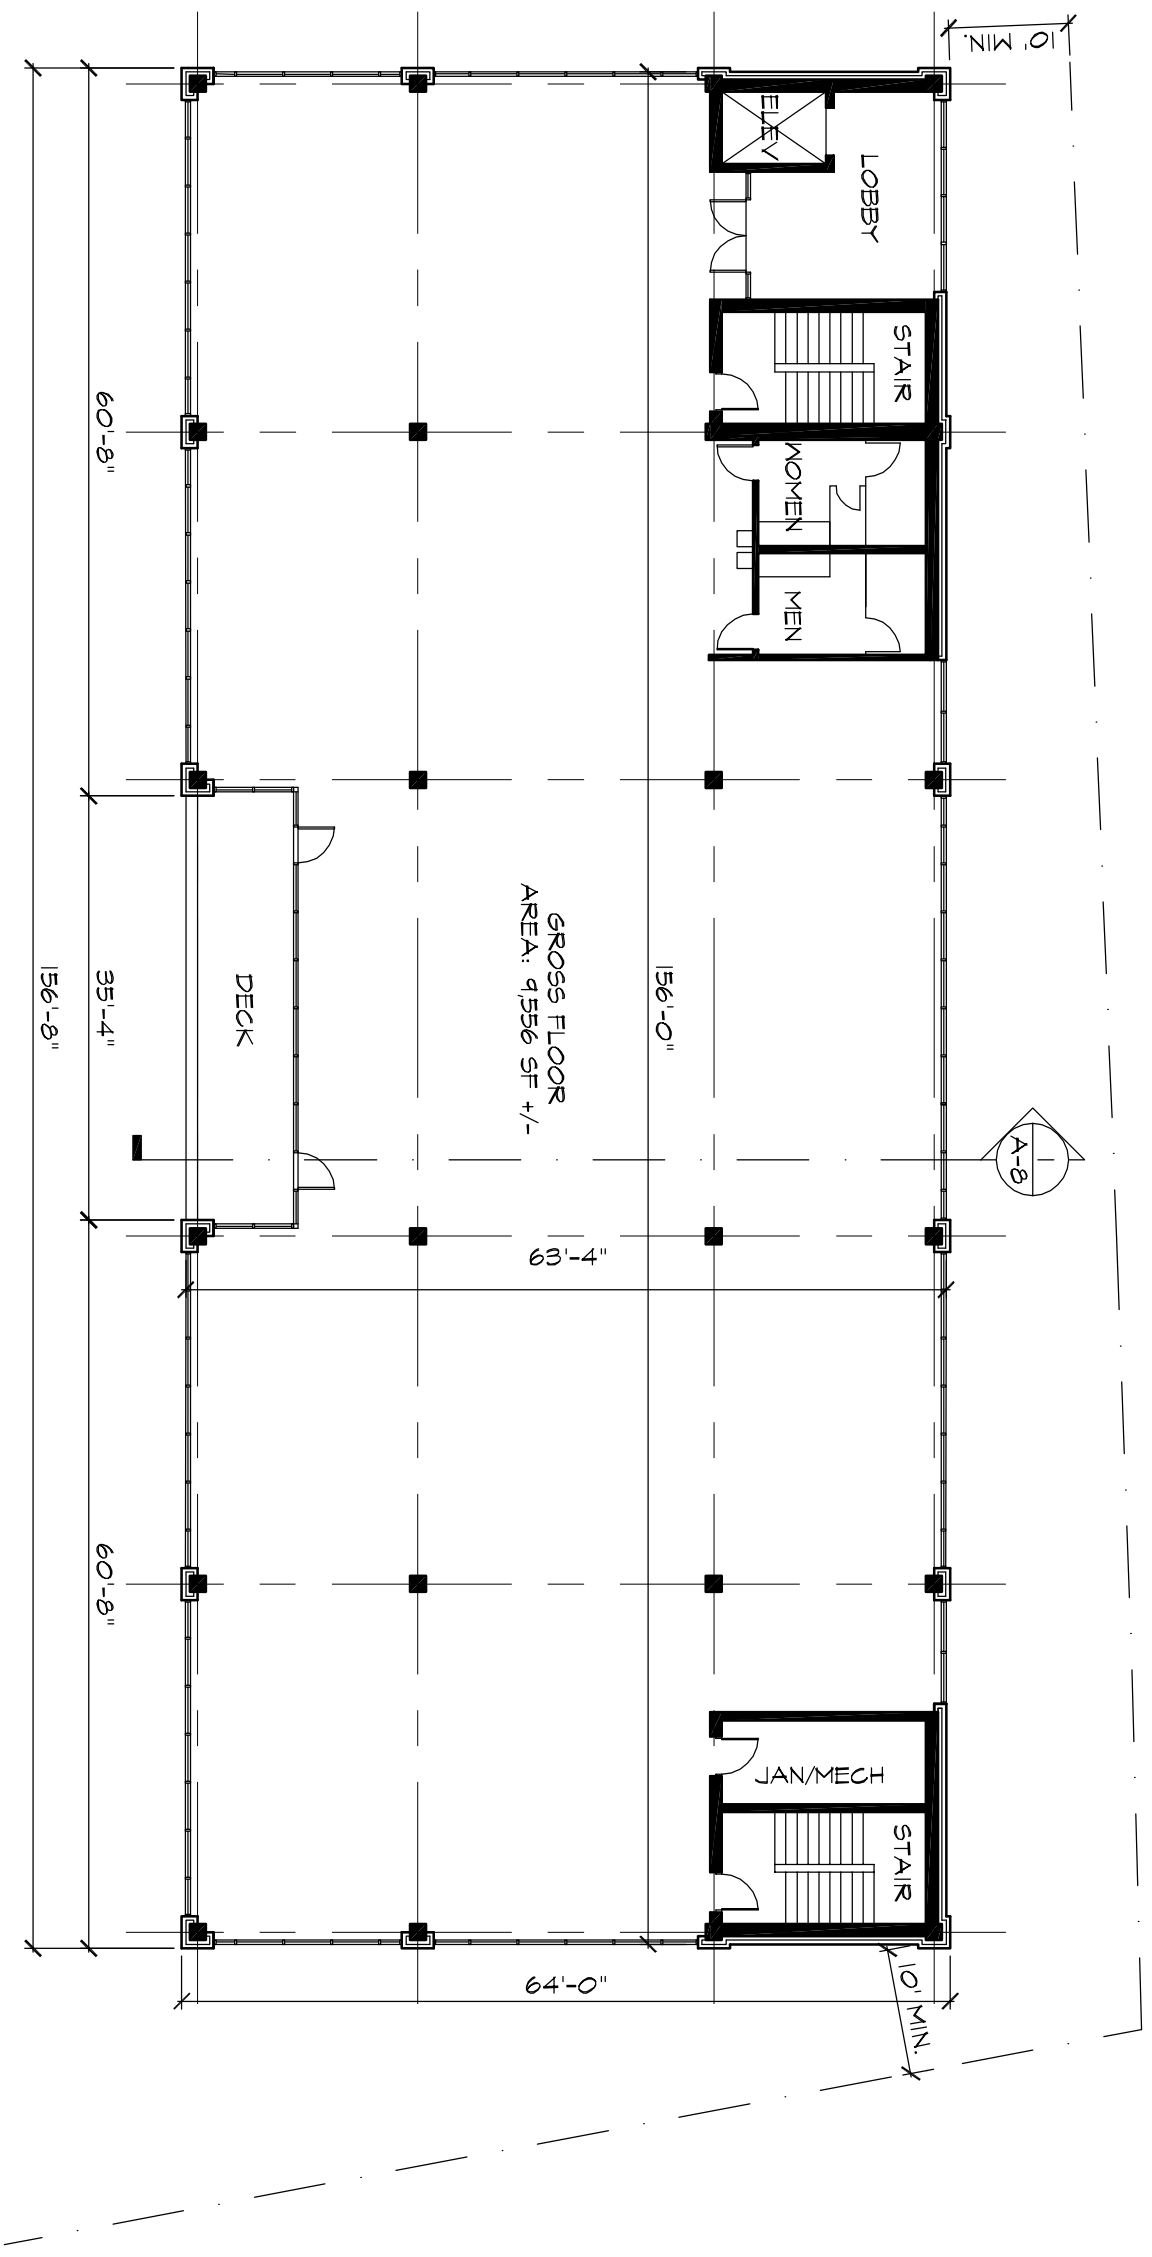

Second Floor Plan

1/16" = 1'-0"

All drawings and designs copyright
2015 by Cornerstone Design Inc.


Cornerstone Design Inc
A R C H I T E C T S

Client: McKinley
320 N. Main St., Suite 200
Ann Arbor, MI 48104

New Office Building
McKinley Technology Centre
First St., Ann Arbor, MI

8/19/15

A-2

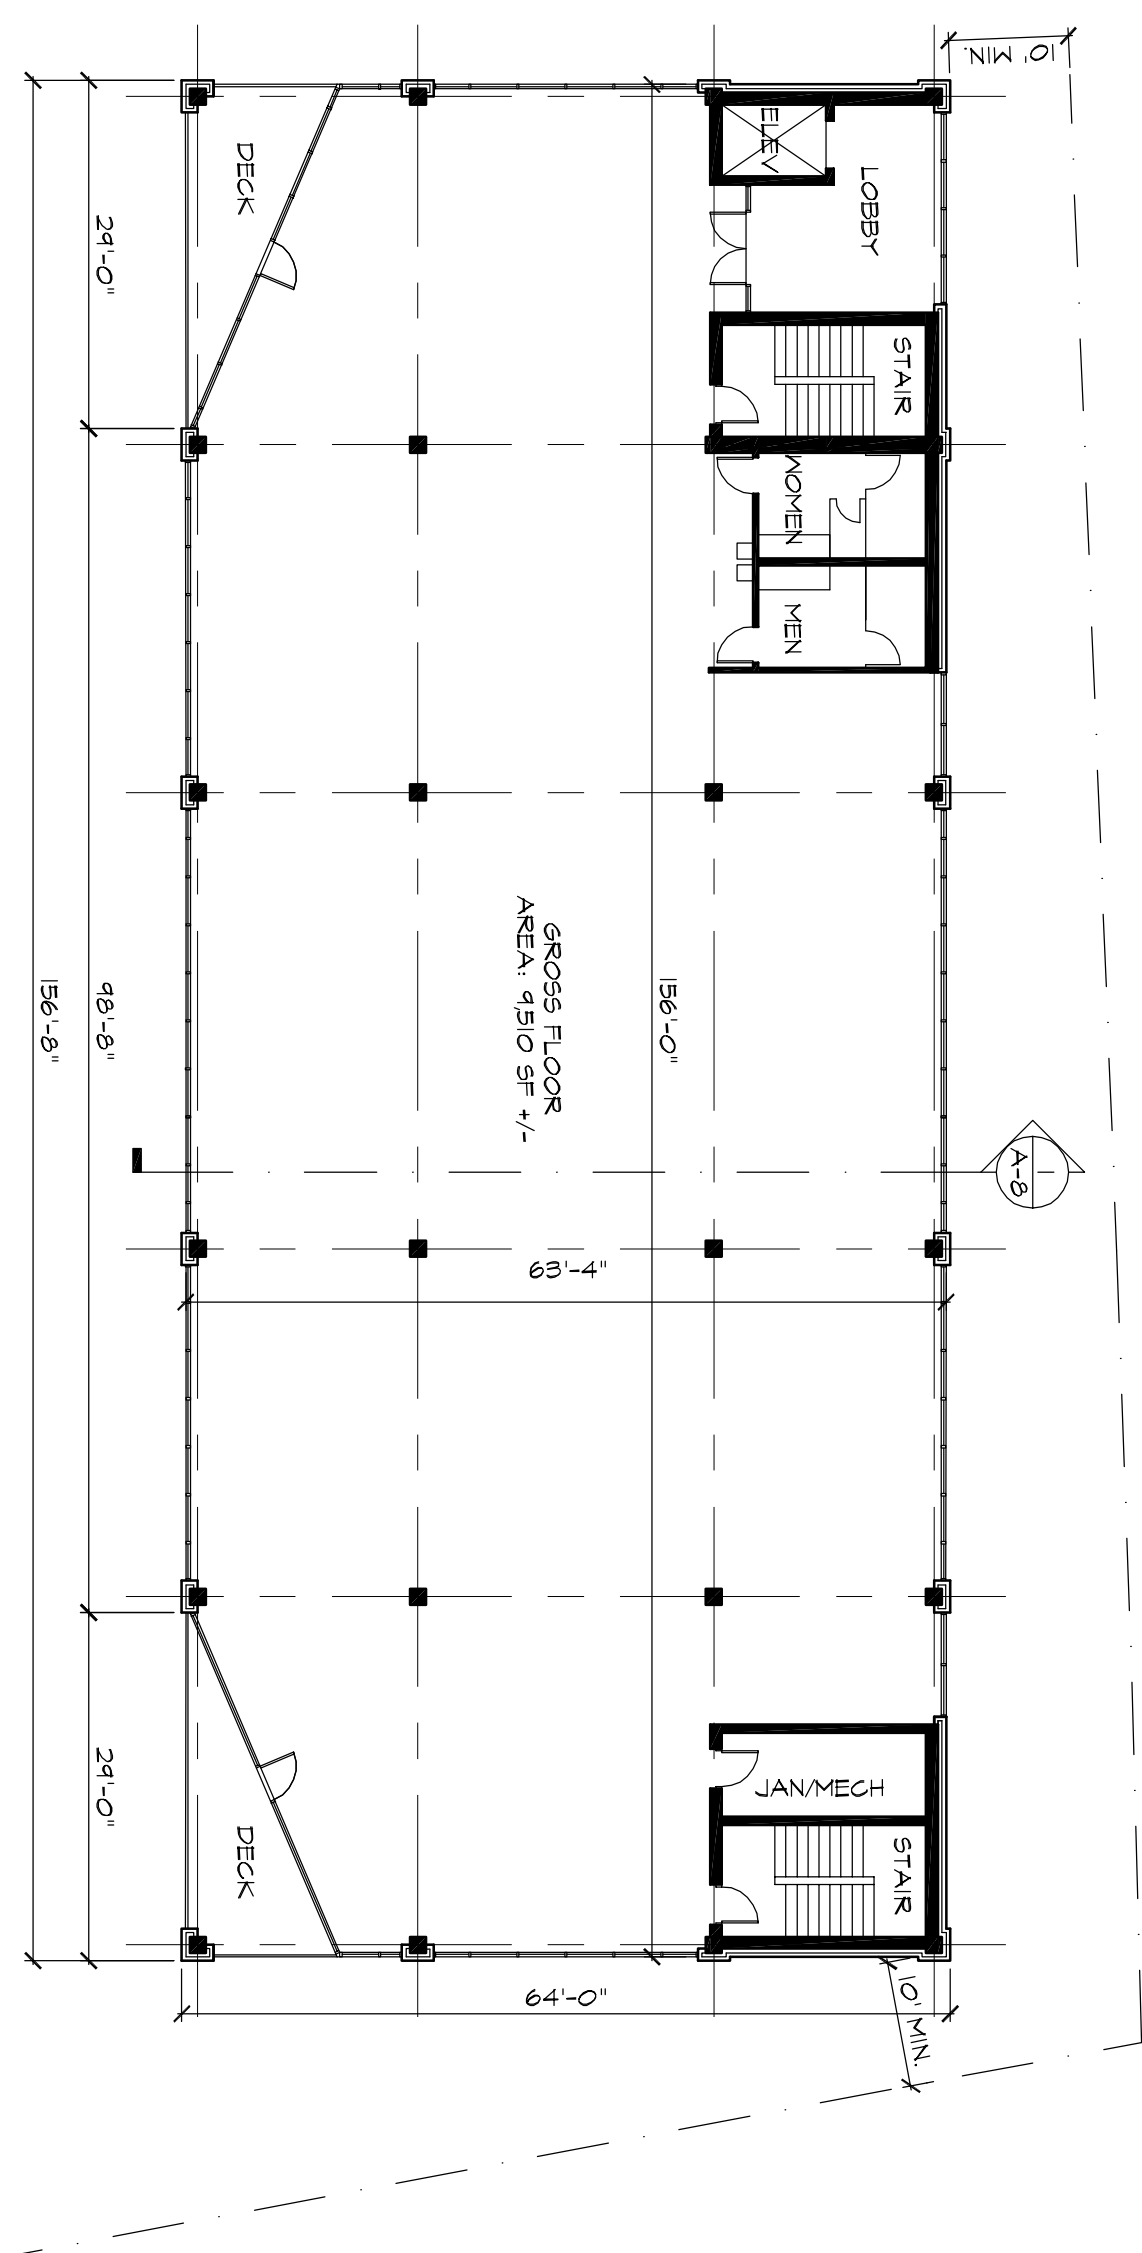

Third Floor Plan

1/16" = 1'-0"

All drawings and designs copyright
2015 by Cornerstone Design Inc.

Cornerstone Design Inc
A R C H I T E C T S


310 Depot Street . Suite 2 . Ann Arbor . MI . 48104
734.663.7980 . Fax 734.663.1180 . www.cdarchitects.com

Client: McKinley
320 N. Main St., Suite 200
Ann Arbor, MI 48104

New Office Building
McKinley Technology Centre
First St., Ann Arbor, MI

8/19/15

A-3

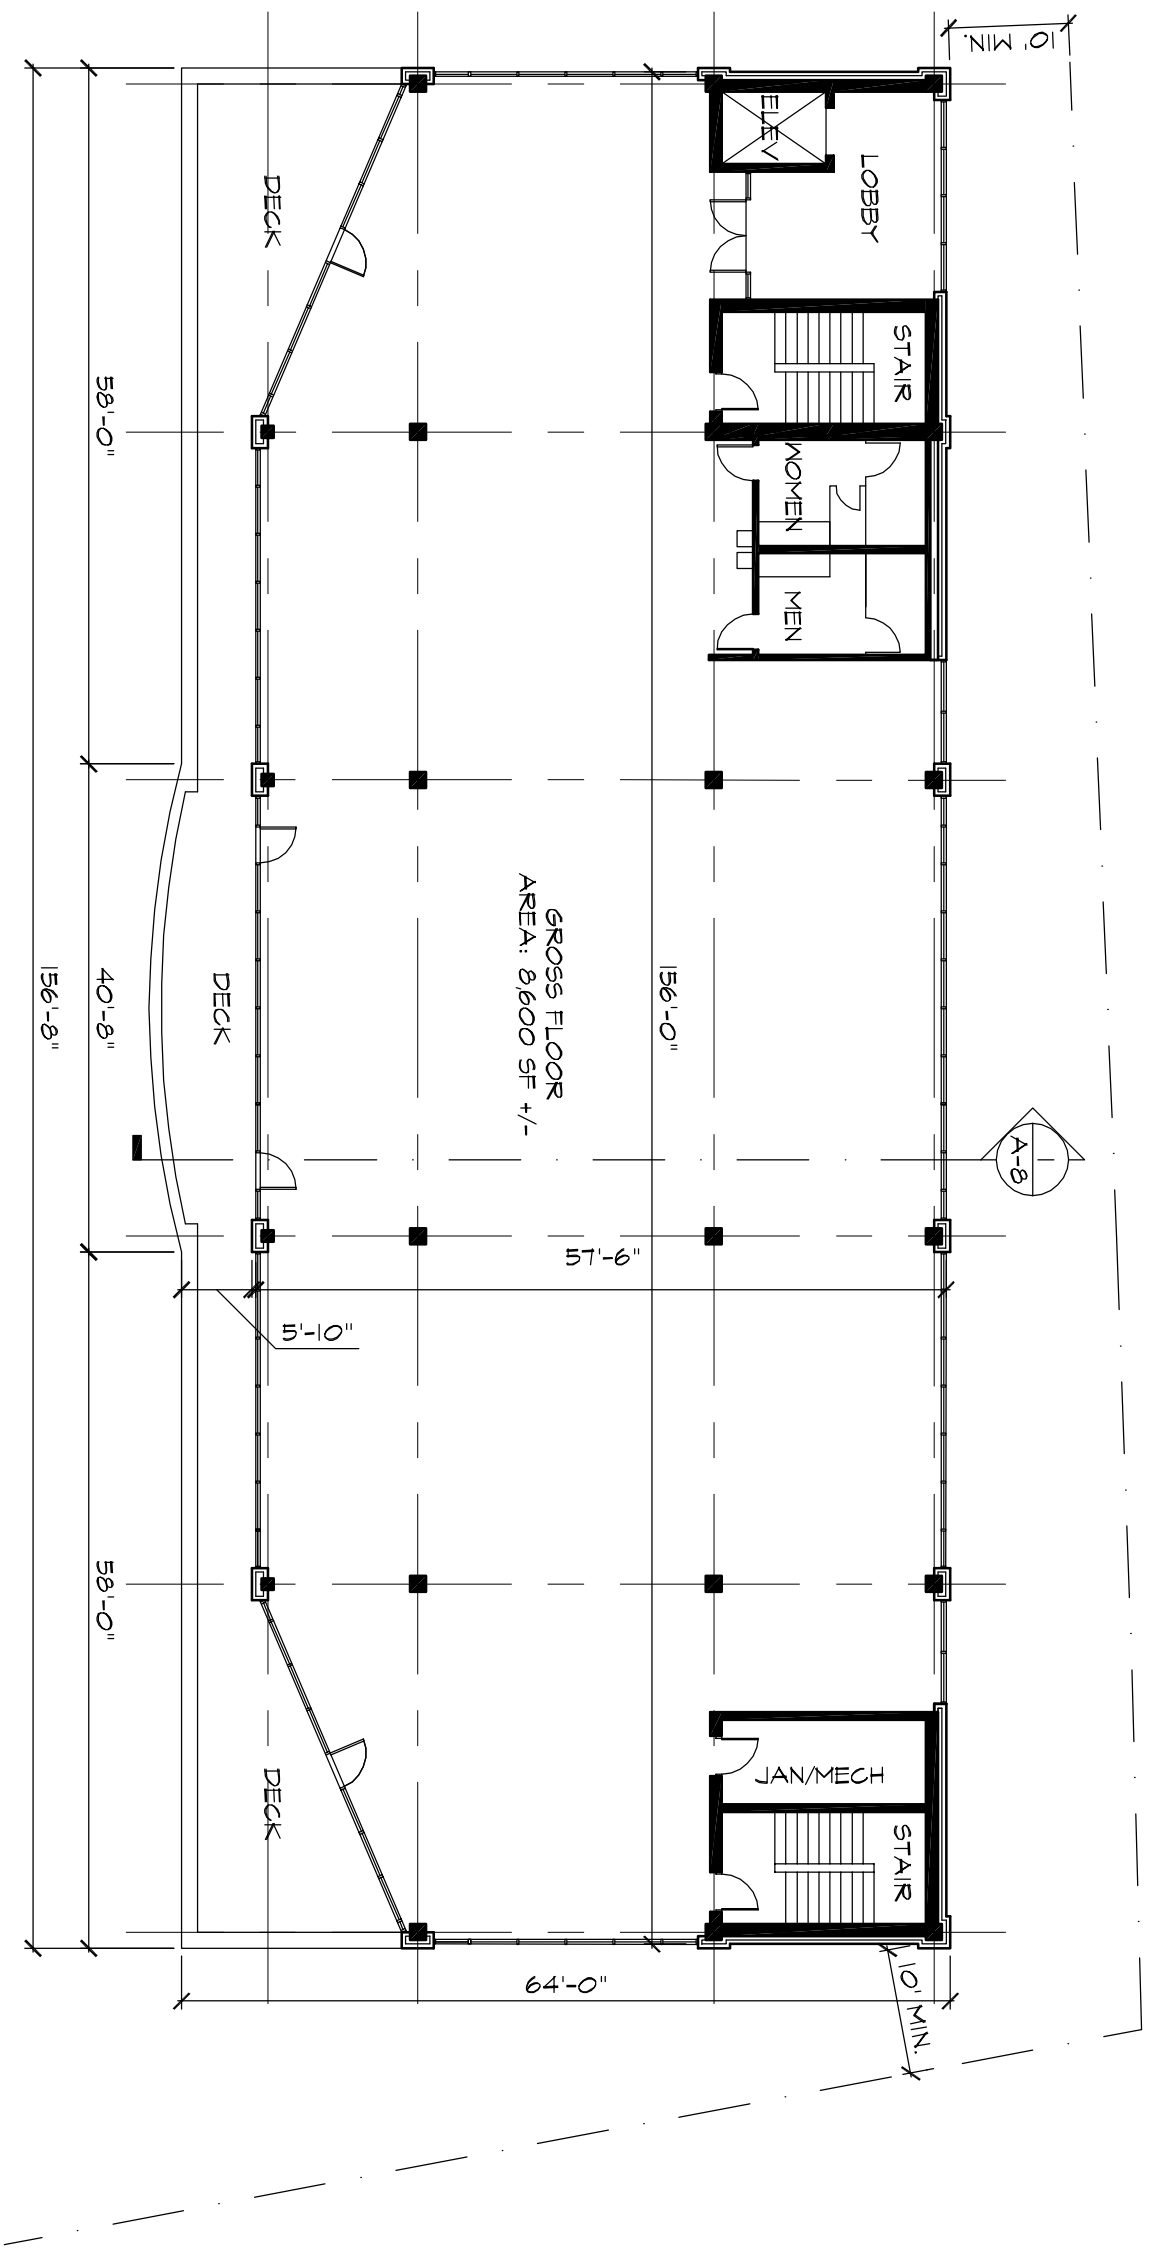

Fourth Floor Plan

1/16" = 1'-0"

All drawings and designs copyright
2015 by Cornerstone Design Inc.

Cornerstone Design Inc
A R C H I T E C T S


Client: McKinley
320 N. Main St., Suite 200
Ann Arbor, MI 48104

New Office Building
McKinley Technology Centre
First St., Ann Arbor, MI

8/19/15

A-4

310 Depot Street . Suite 2 . Ann Arbor . MI . 48104
734.663.7980 . Fax 734.663.1180 . www.cdarchitects.com

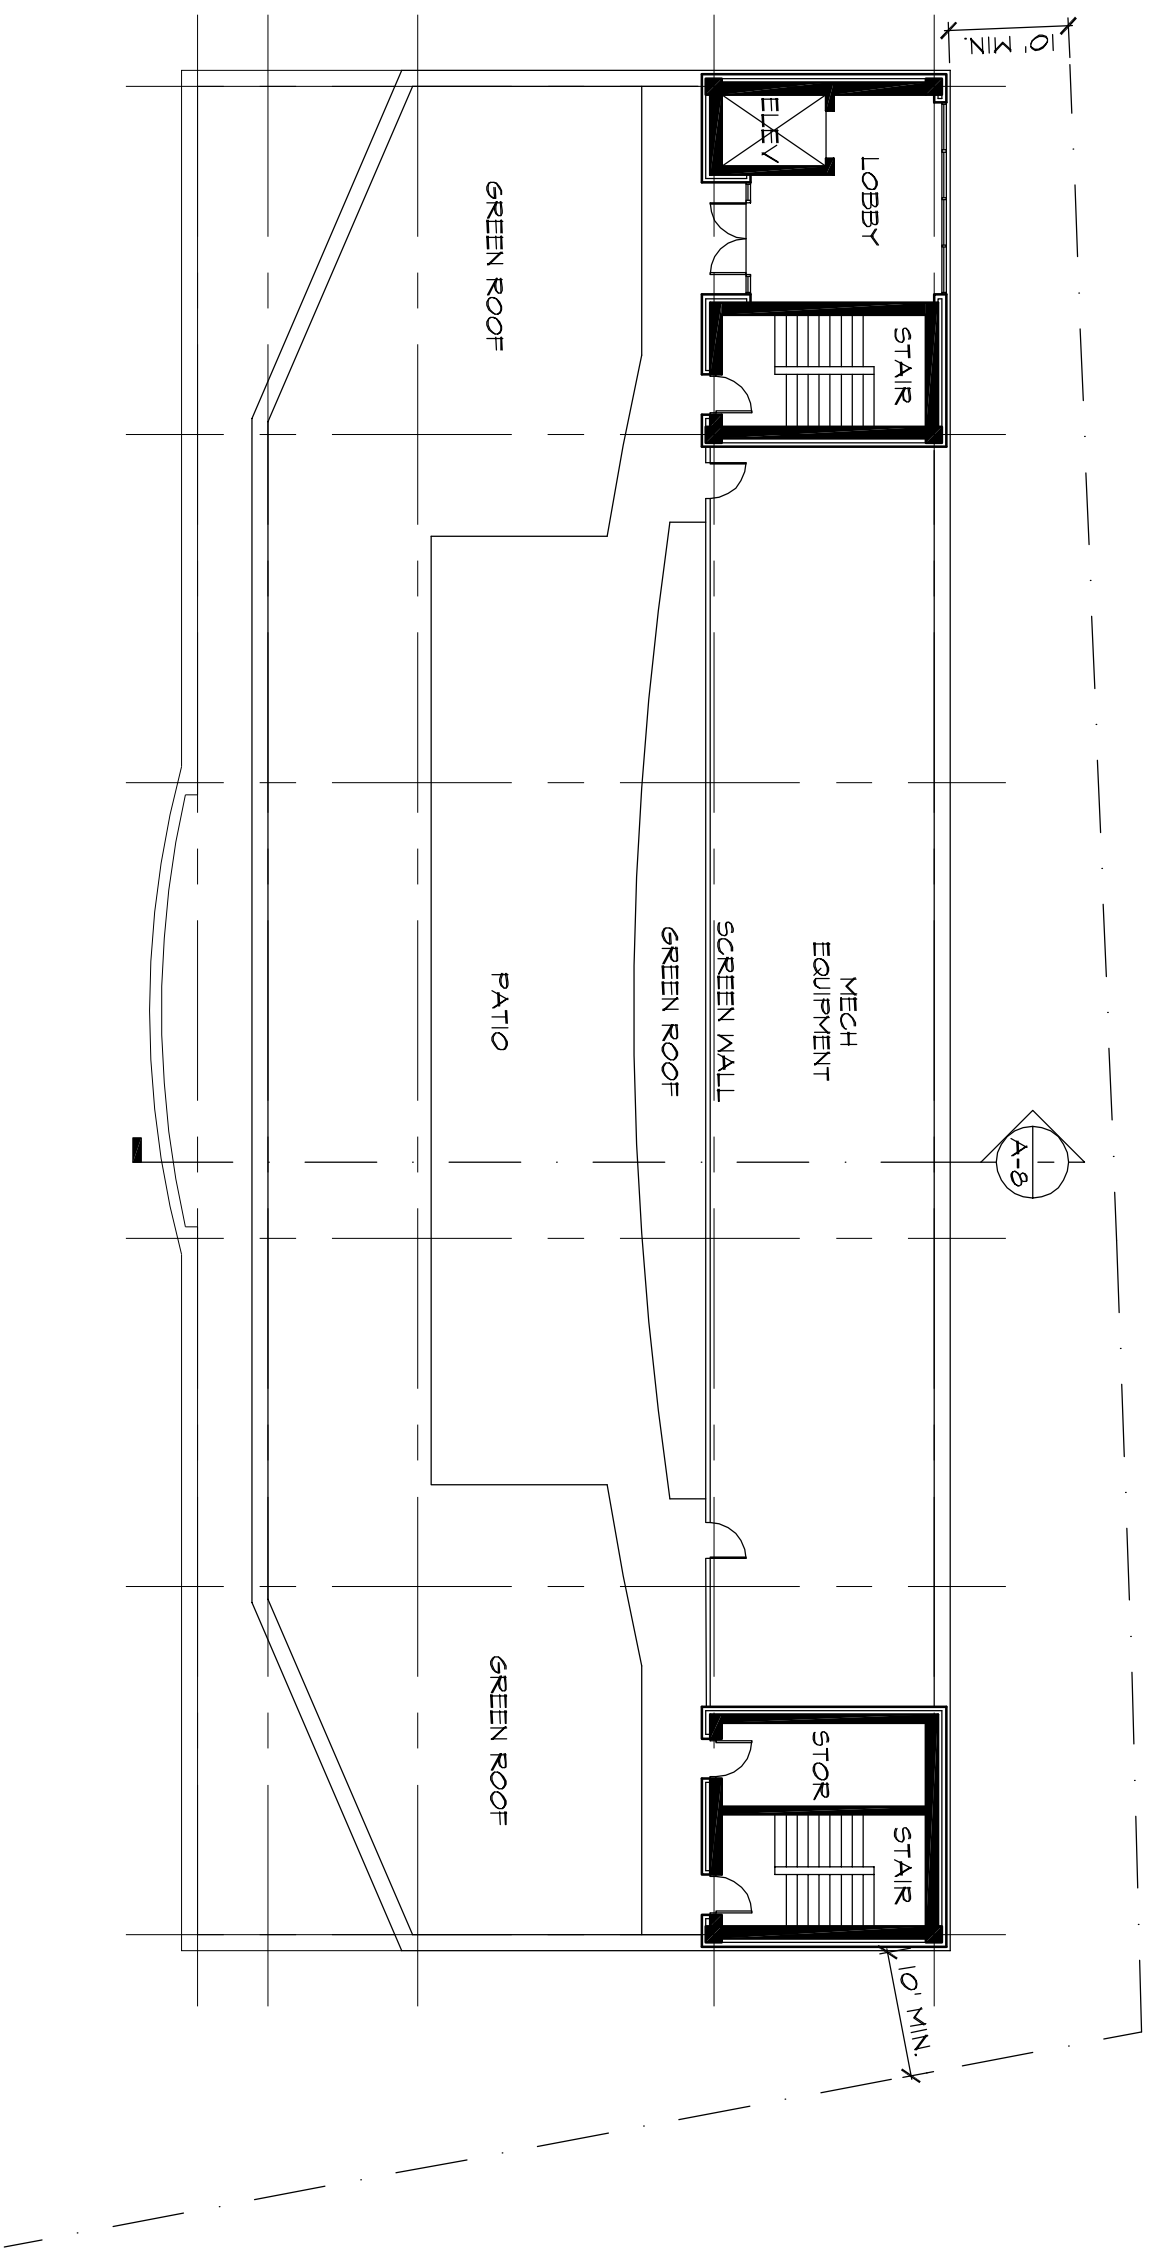

Roof Plan

1/16" = 1'-0"



Cornerstone Design Inc
A R C H I T E C T S
 310 Depot Street . Suite 2 . Ann Arbor . MI . 48104
 734.663.7980 . Fax 734.663.1180 . www.cdarchitects.com


Client: McKinley
 320 N. Main St., Suite 200
 Ann Arbor, MI 48104

New Office Building
 McKinley Technology Centre
 First St., Ann Arbor, MI

8/19/15


A-5

All drawings and designs copyright
 2015 by Cornerstone Design Inc.

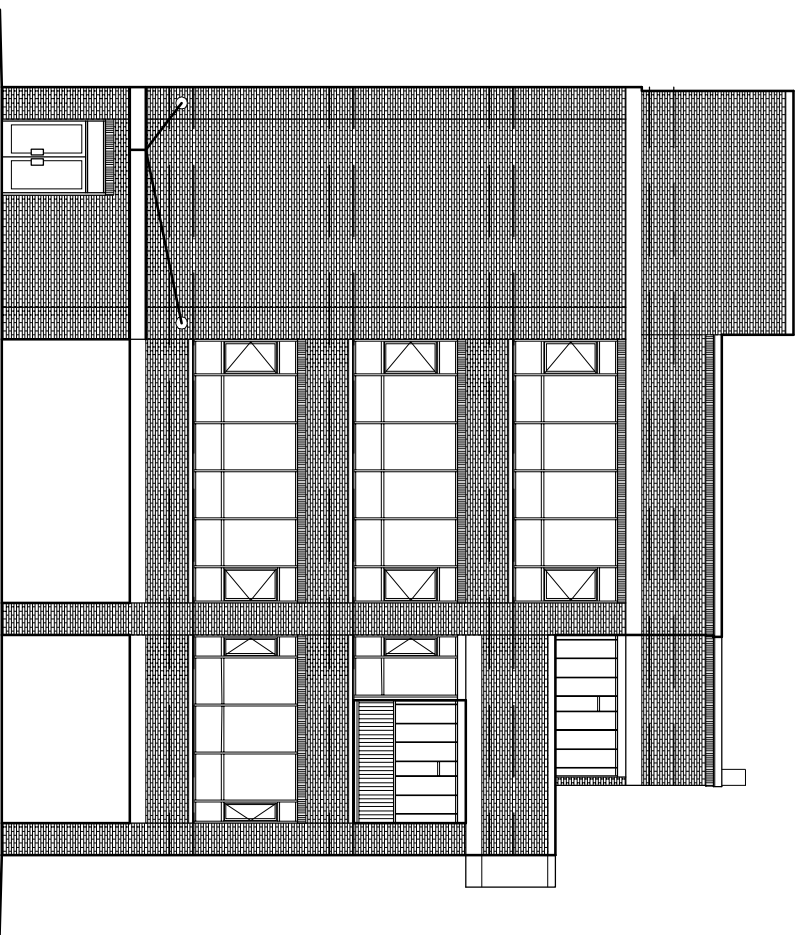

South Elevation

1/16" = 1'-0"

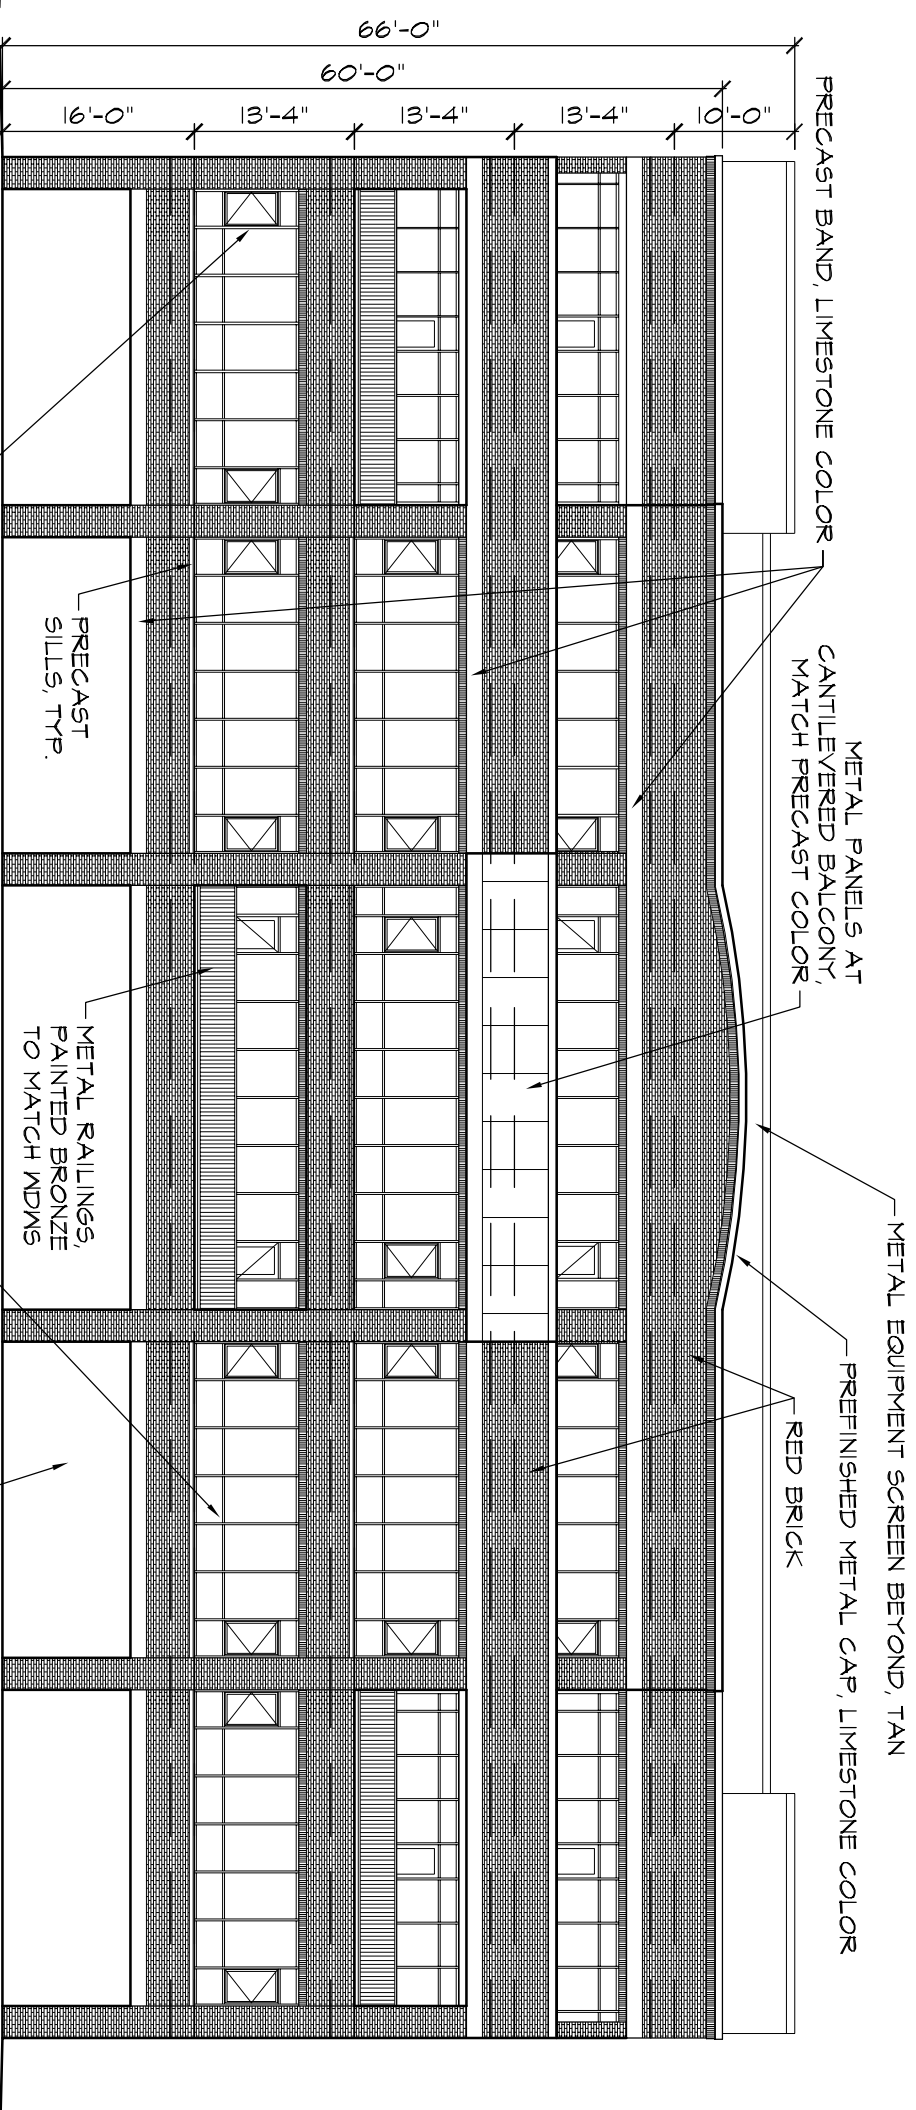

Front (East) Elevation

1/16" = 1'-0"

Cornerstone Design Inc
A R C H I T E C T S
 310 Depot Street . Suite 2 . Ann Arbor . MI . 48104
 734.663.7580 . Fax 734.663.1180 . www.cdarchitects.com


Client: McKinley
 320 N. Main St., Suite 200
 Ann Arbor, MI 48104

New Office Building
 McKinley Technology Centre
 First St., Ann Arbor, MI

8/19/15


A-6

All drawings and designs copyright
 2015 by Cornerstone Design Inc.

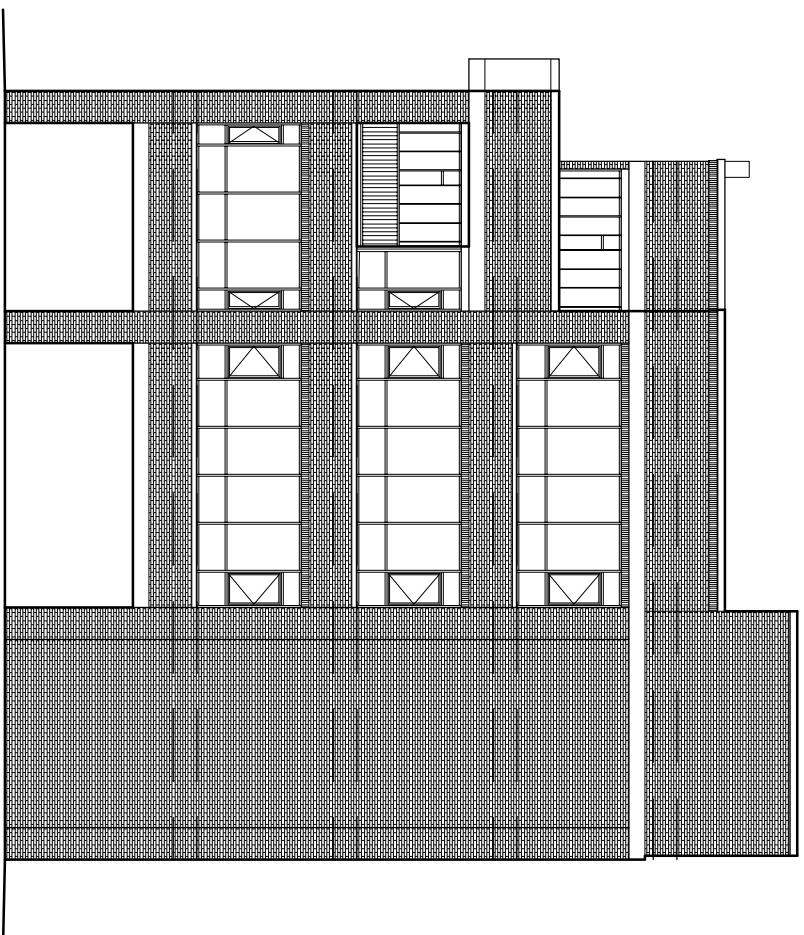

North Elevation

1/16" = 1'-0"

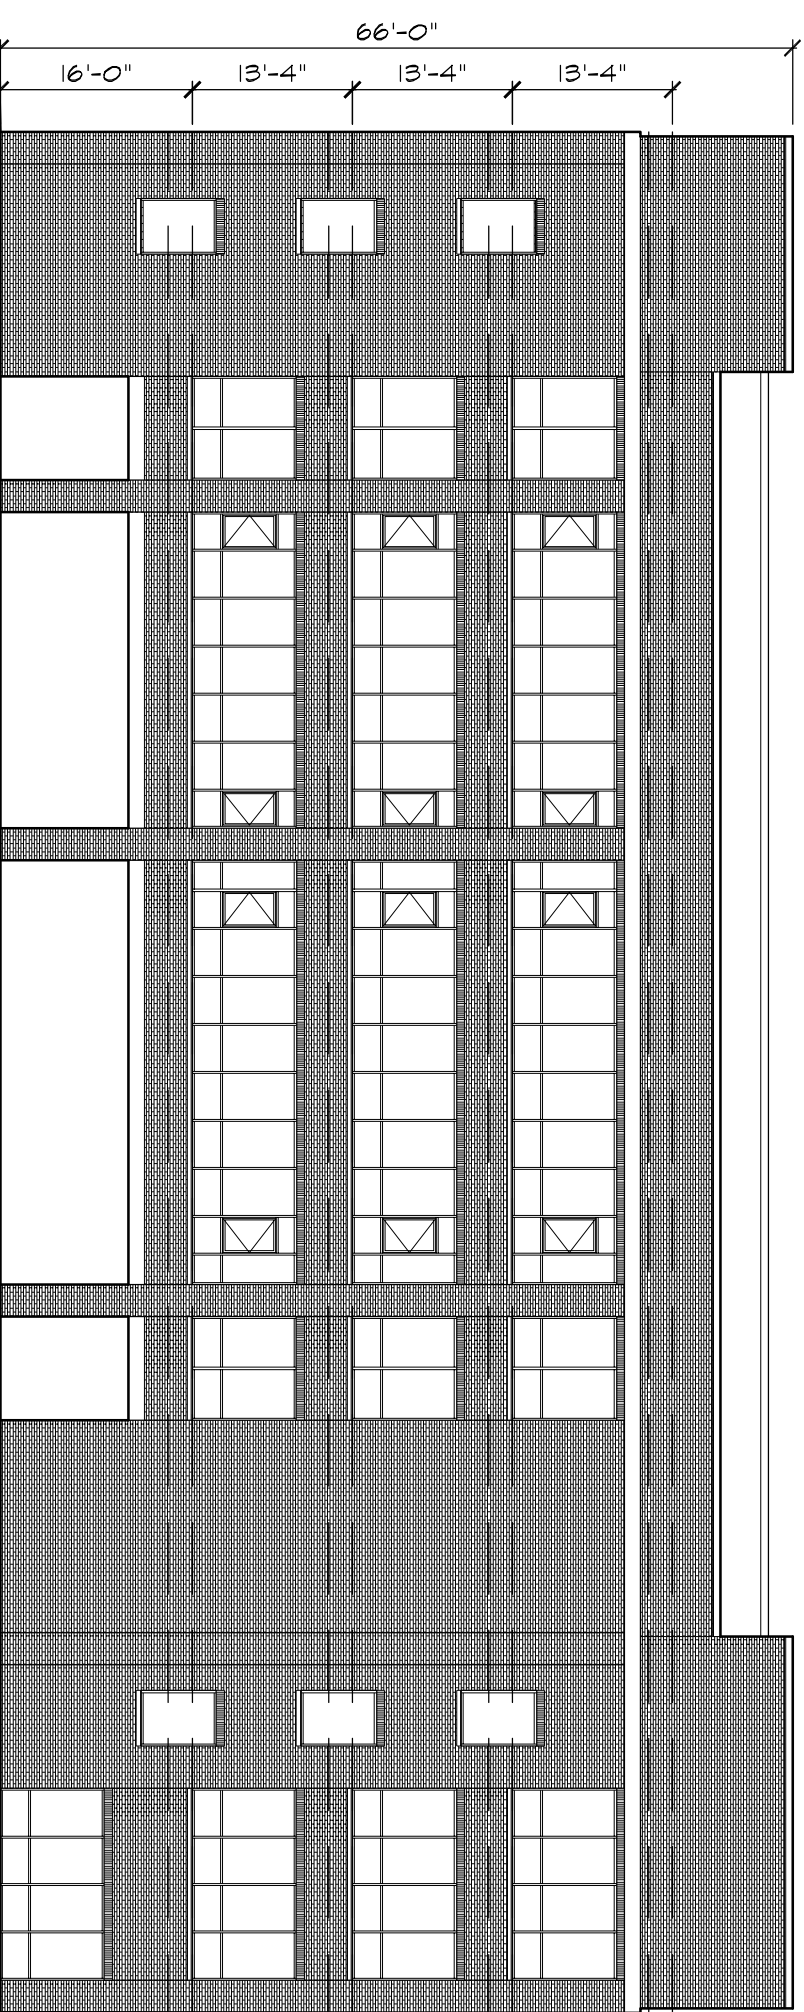

West Elevation

1/16" = 1'-0"

All drawings and designs copyright
2015 by Cornerstone Design Inc.


Cornerstone Design Inc
A R C H I T E C T S
310 Depot Street . Suite 2 . Ann Arbor . MI . 48104
734.663.7580 . Fax 734.663.1180 . www.cdarchitects.com

Client: McKinley
320 N. Main St., Suite 200
Ann Arbor, MI 48104

New Office Building
McKinley Technology Centre
First St., Ann Arbor, MI

8/19/15

A-7

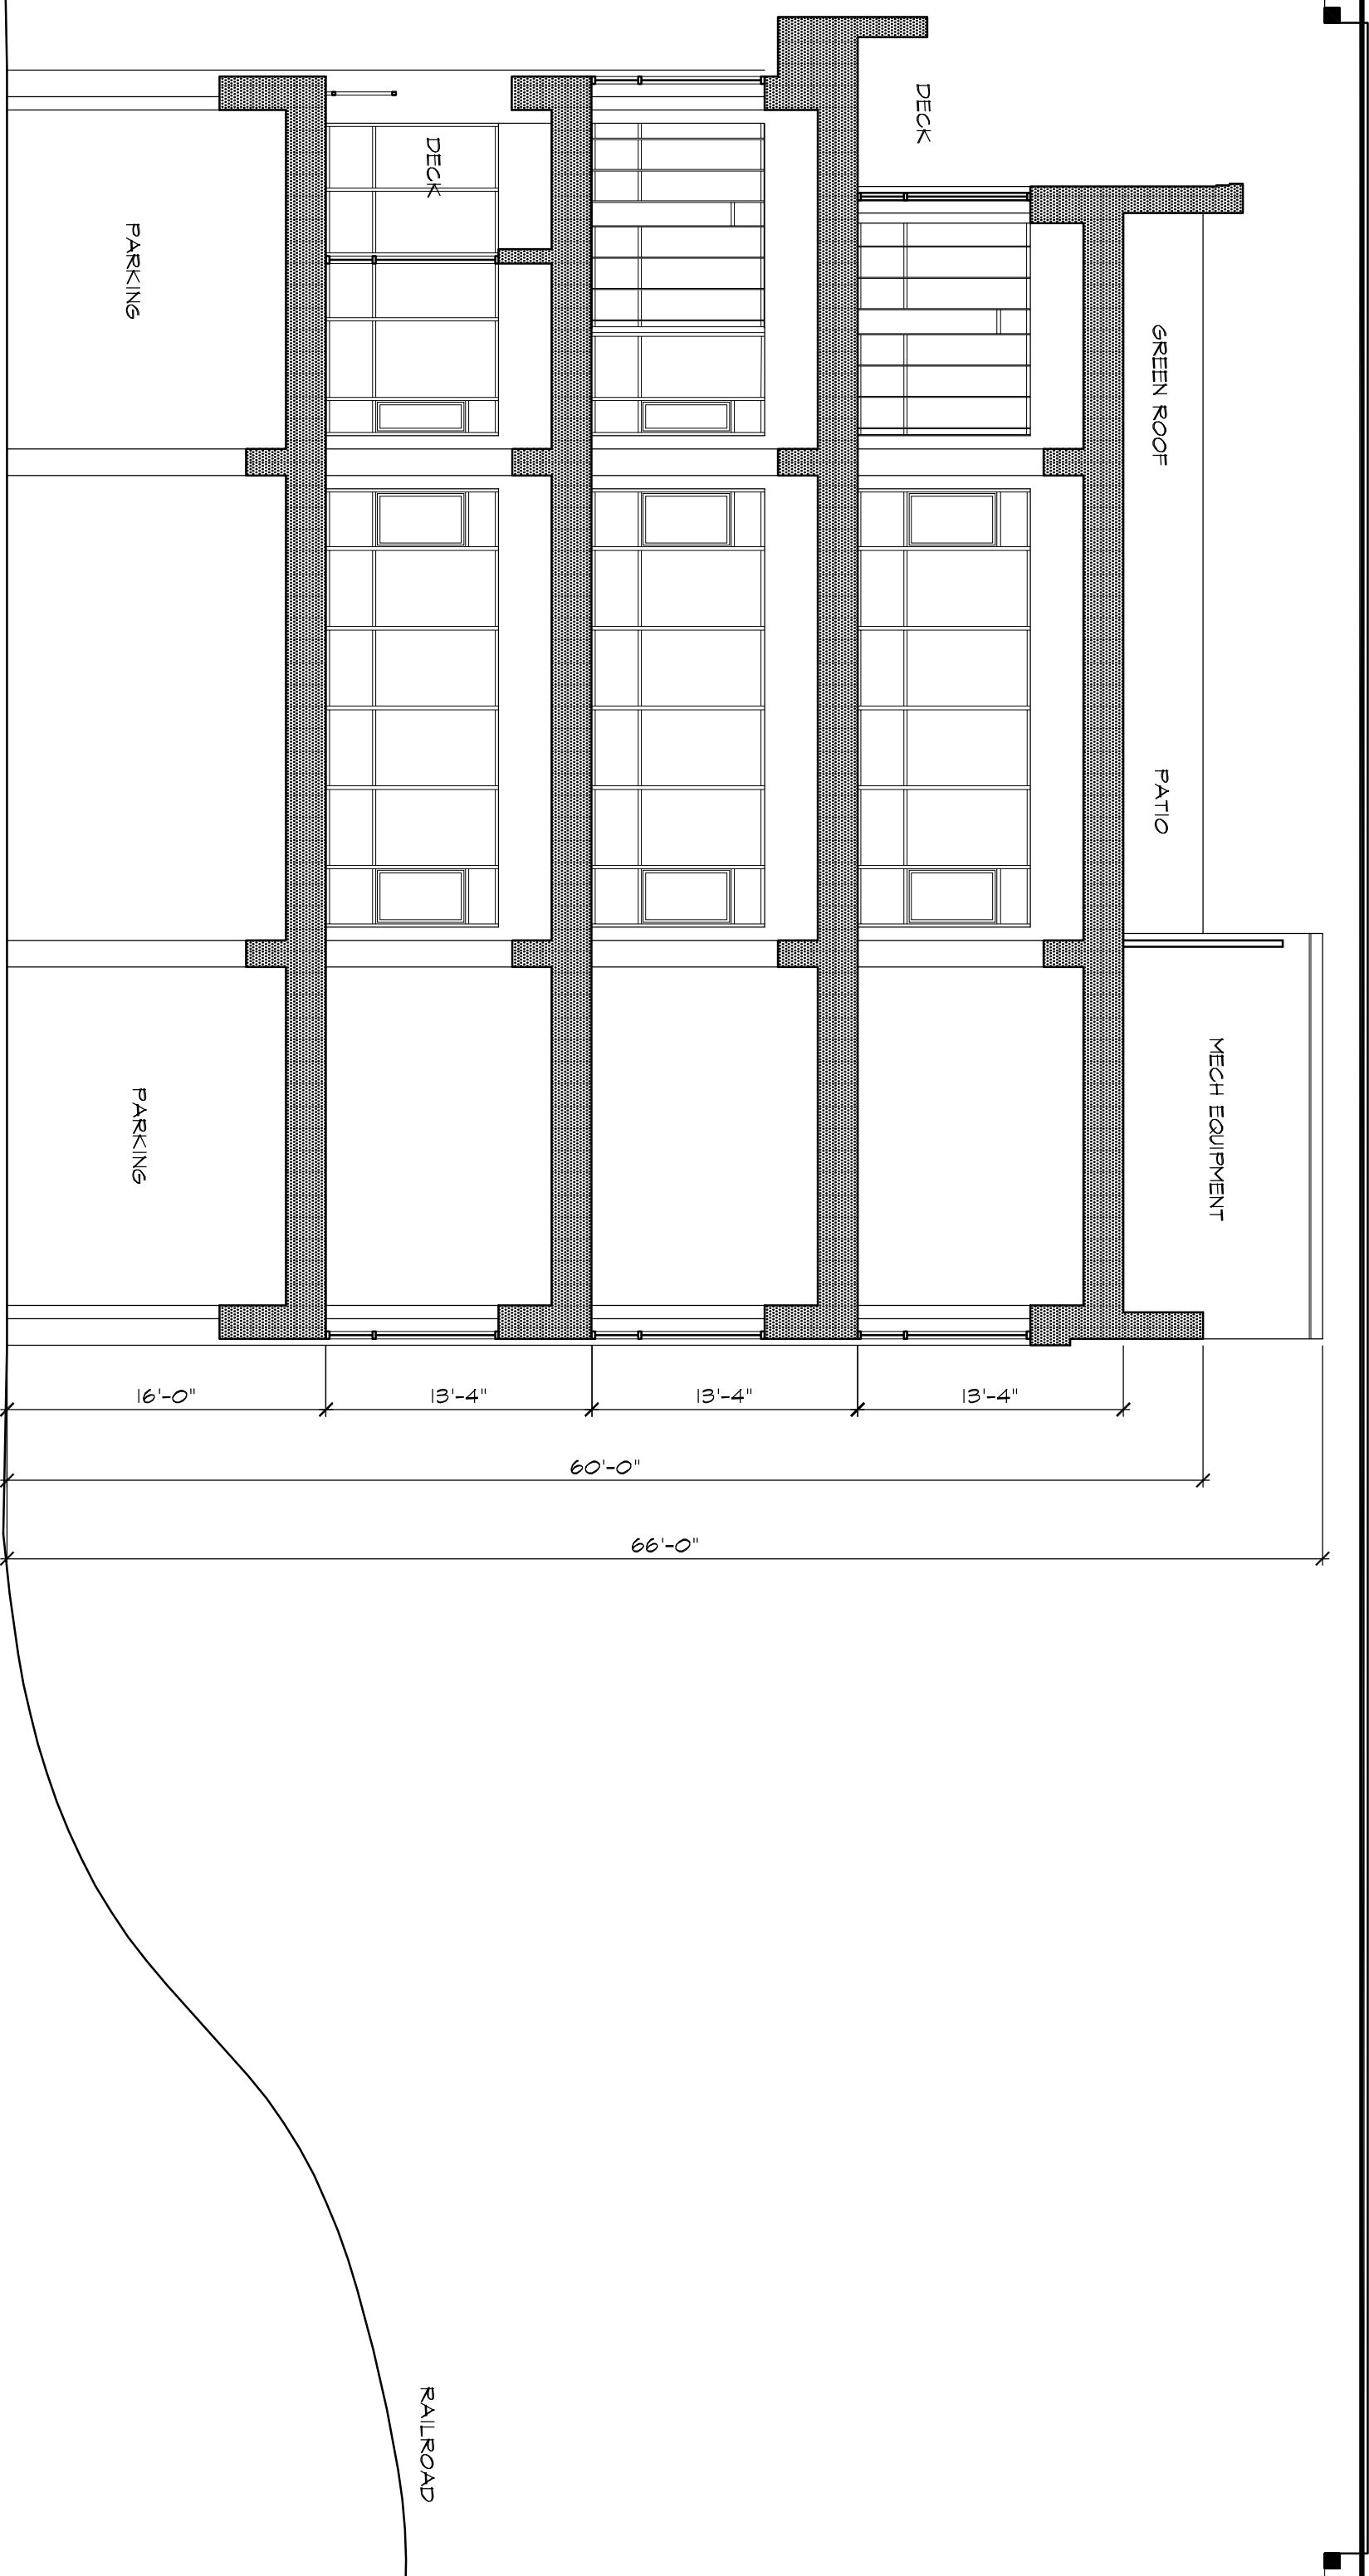

Building Section

1/8" = 1'-0"

Cornerstone Design Inc
A R C H I T E C T S
 310 Depot Street . Suite 2 . Ann Arbor . MI . 48104
 734.663.7580 . Fax 734.663.1180 . www.cdarchitects.com

Client: McKinley
 320 N. Main St., Suite 200
 Ann Arbor, MI 48104

New Office Building
 McKinley Technology Centre
 First St., Ann Arbor, MI

8/19/15

A-8

All drawings and designs copyright
 2015 by Cornerstone Design Inc.