


# CUSHARD DESIGN ASSOCIATES

5793 UPDYKE ROAD GRASS LAKE, MICHIGAN 49240 734.260.9862 CUSHARD@VOYAGER.NET

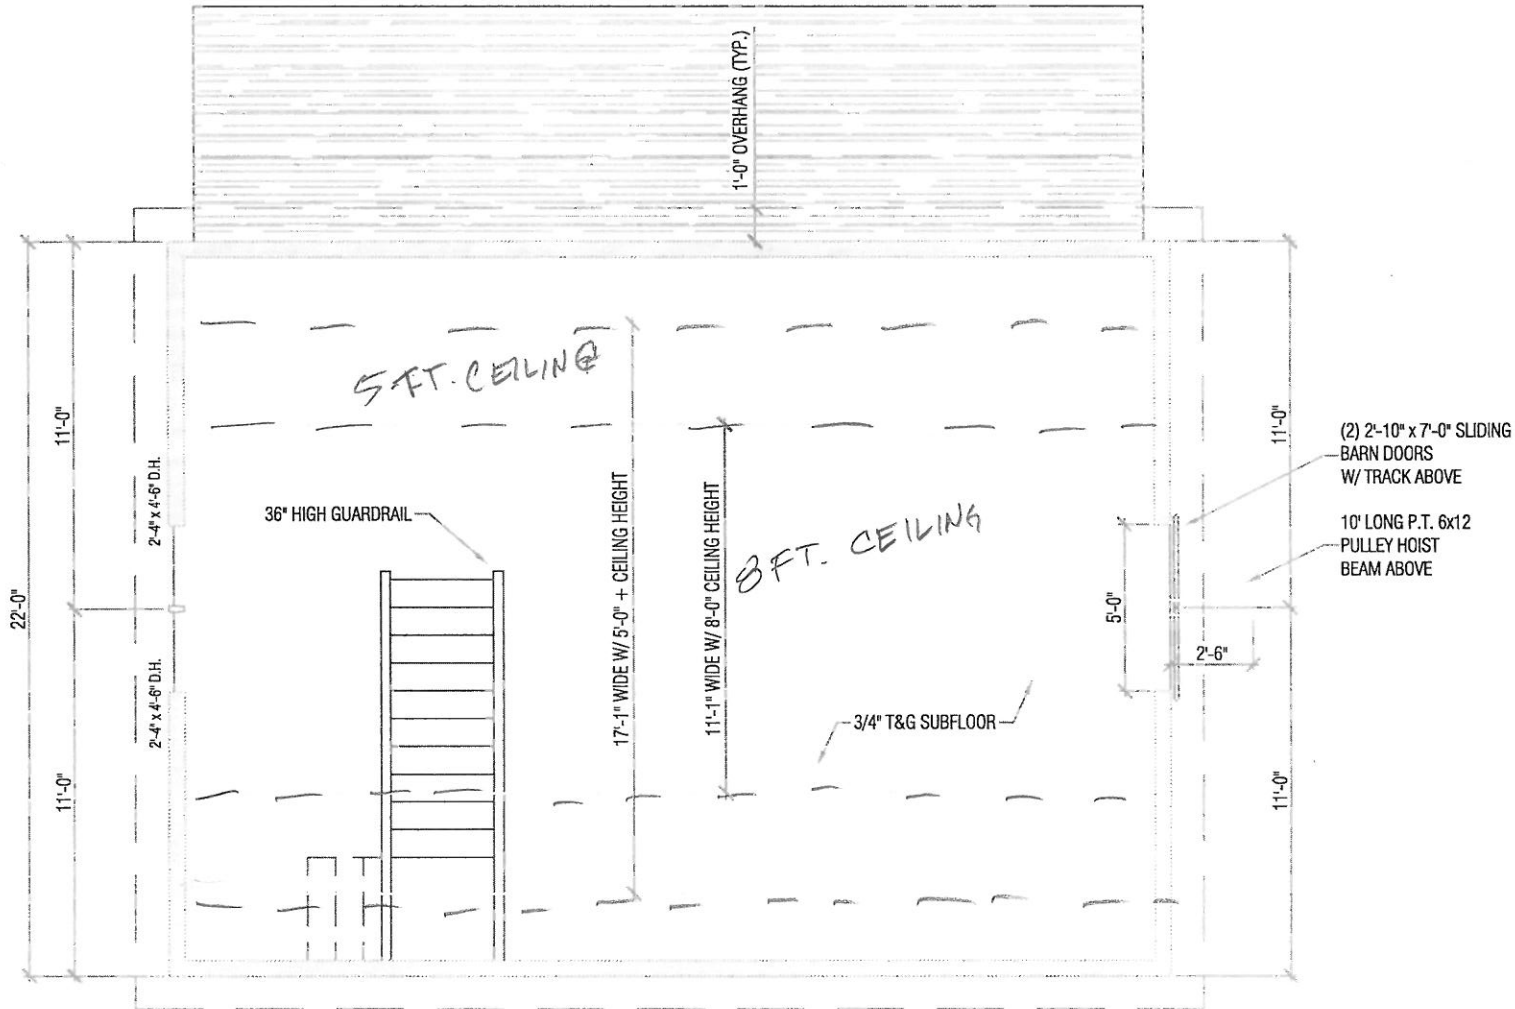

524 THIRD STREET  
Ann Arbor, Michigan

## 3 SECOND FLOOR PLAN

Scale: 3/16" = 1'-0"

21 July 2015