





EAST ELEVATION  
1/16" = 1'-0"

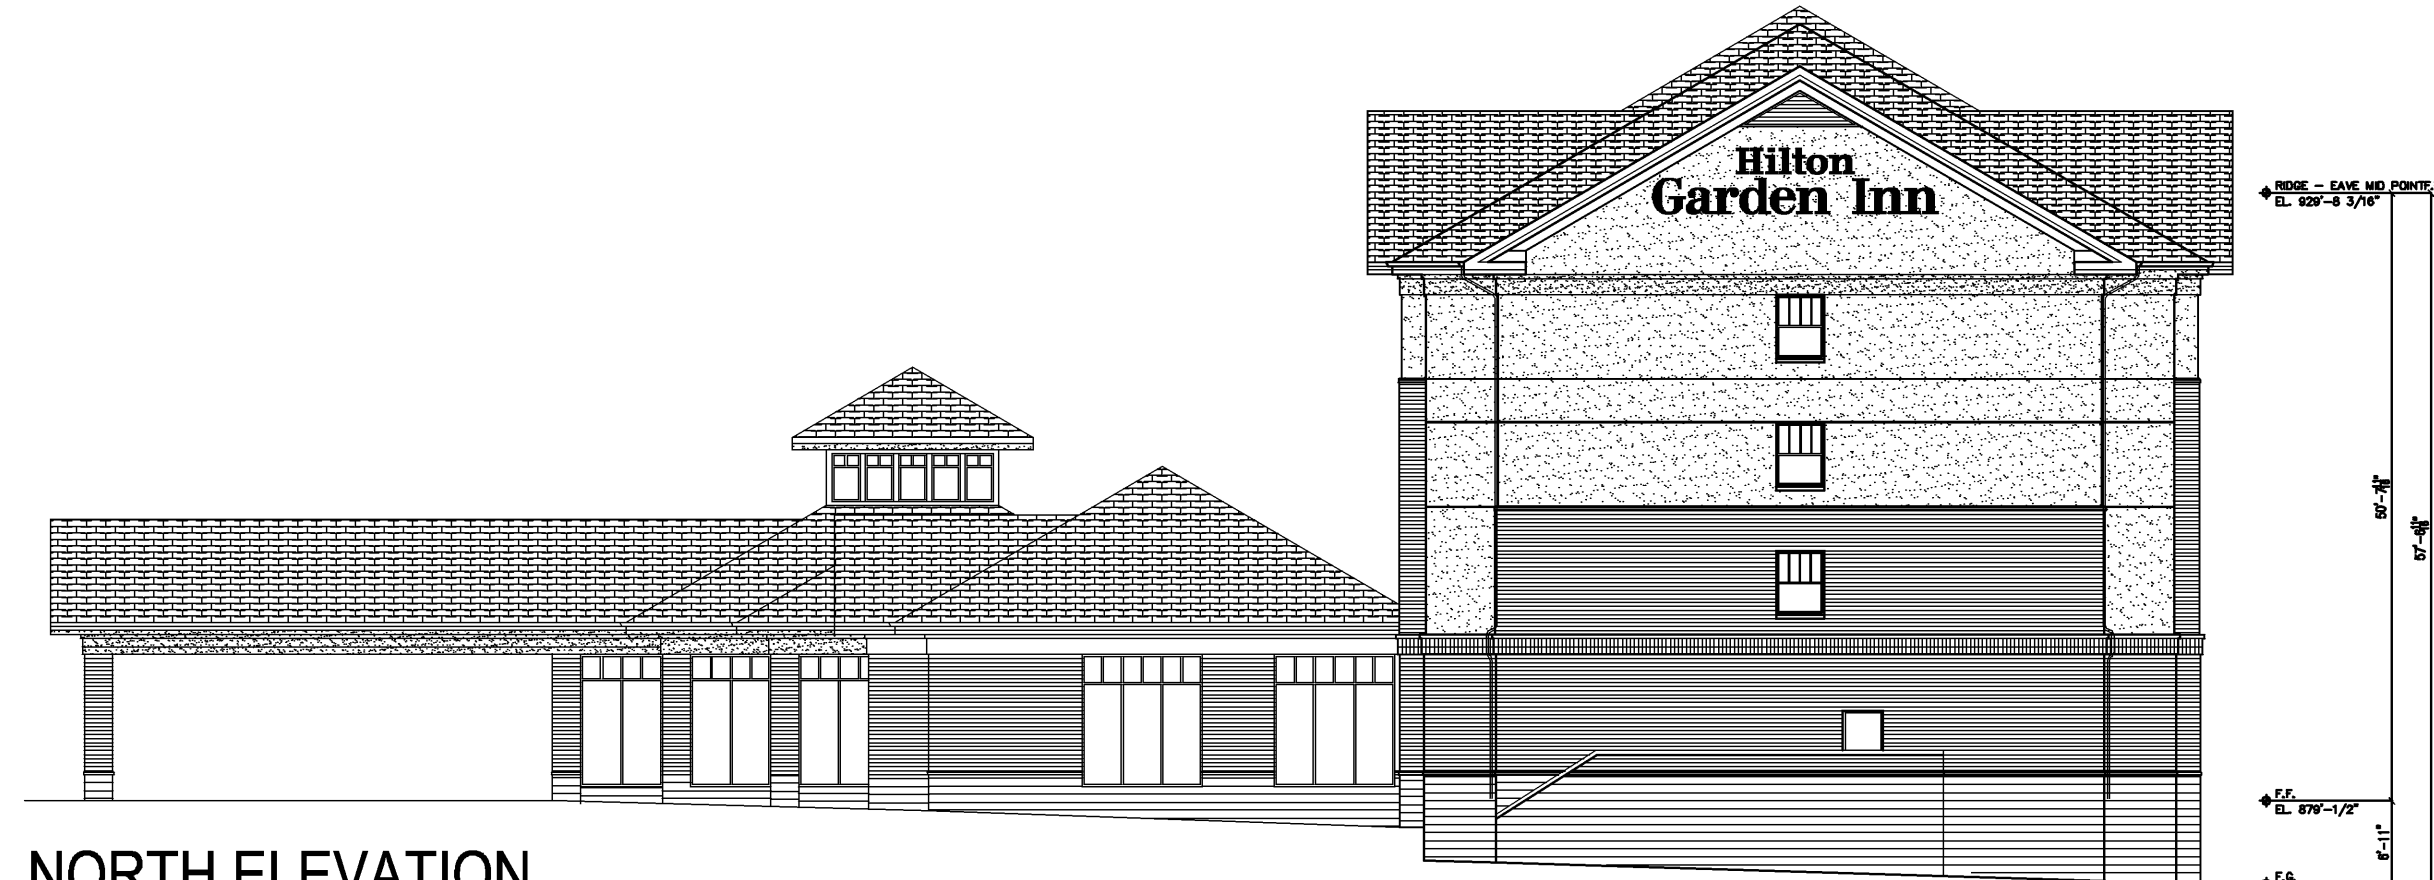

NORTH ELEVATION  
1/16" = 1'-0"

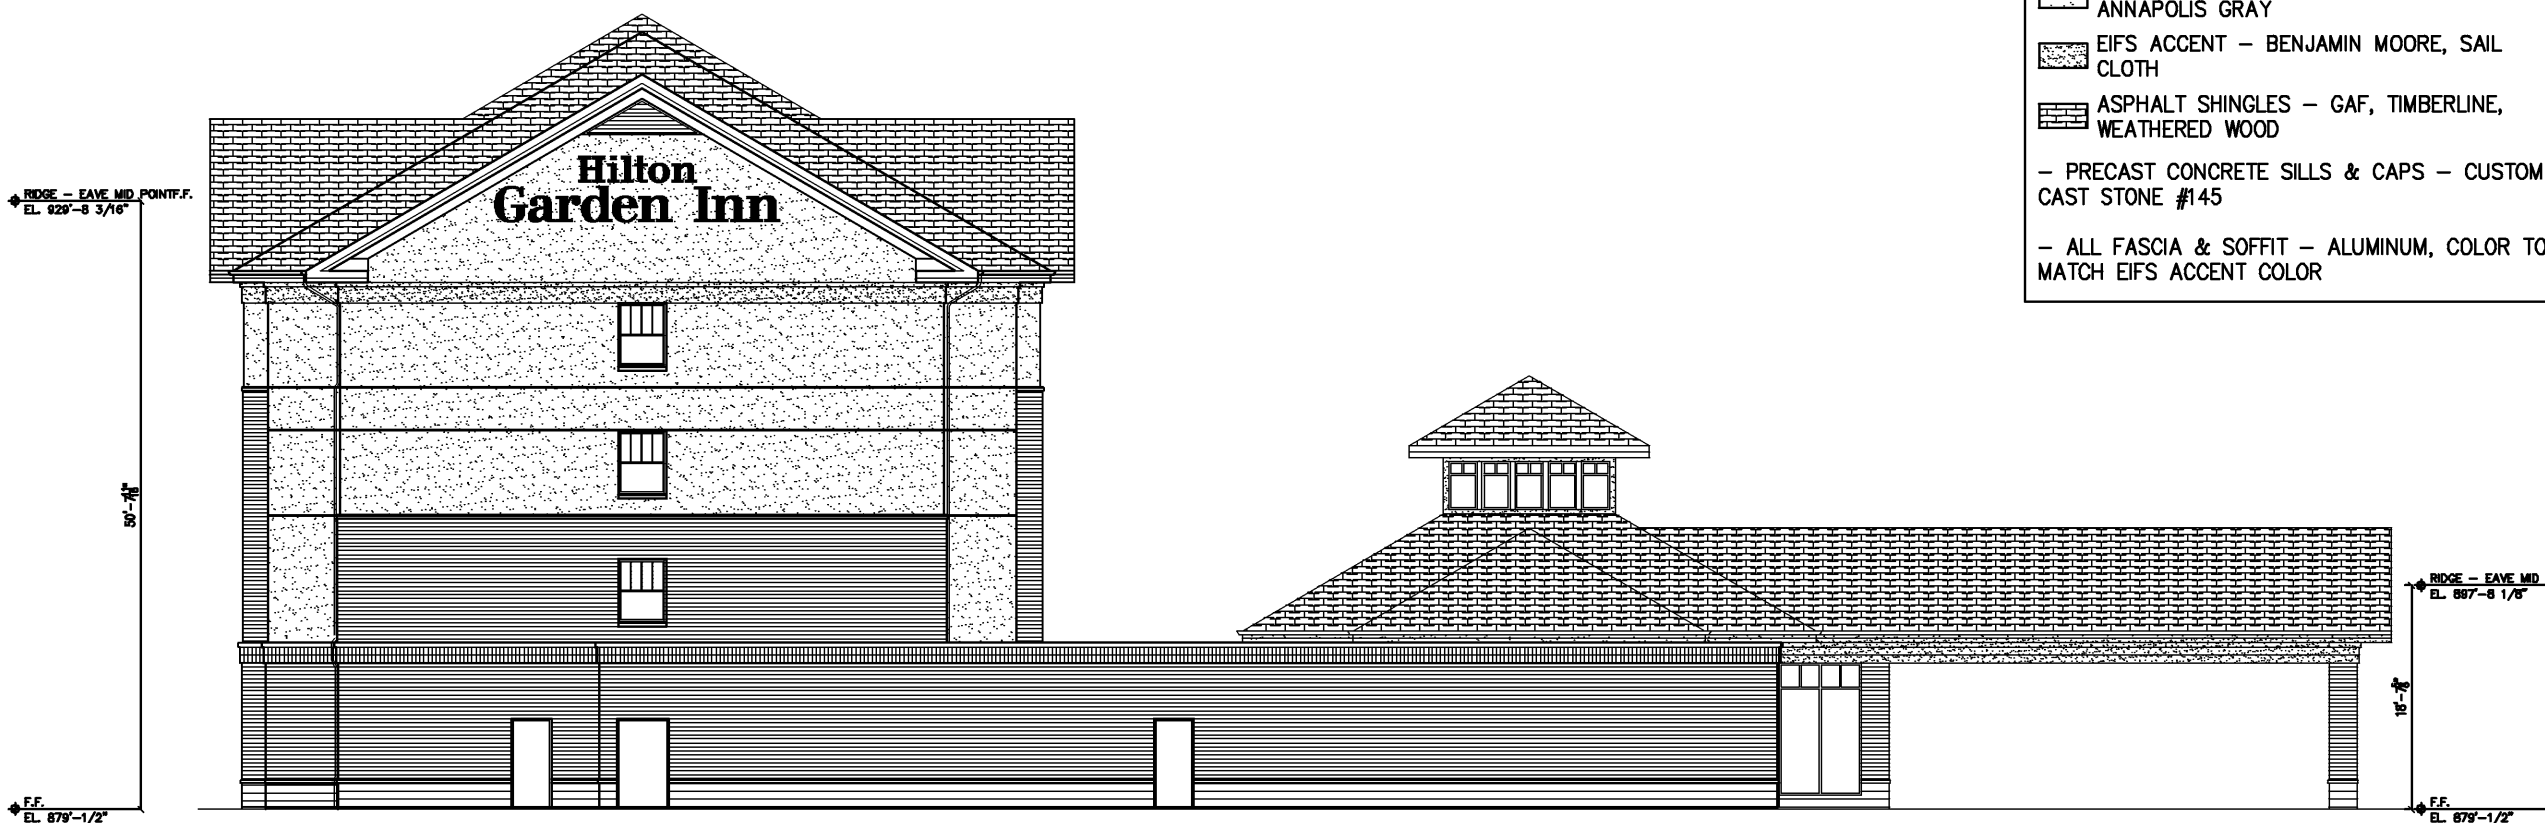


SOUTH ELEVATION  
1/16" = 1'-0"




WEST ELEVATION  
1/16" = 1'-0"


| MATERIALS LEGEND                                                   |                                                                       |
|--------------------------------------------------------------------|-----------------------------------------------------------------------|
|                                                                    | MODULAR BRICK - BELDEN, BLEND 830                                     |
|                                                                    | ARCHITECTURAL SILT-FACED BLOCK, COLOR TO MATCH CUSTOM CAST STONE #145 |
|                                                                    | EIFS FIELD - BENJAMIN MOORE, ANNAPOLIS GRAY                           |
|                                                                    | EIFS ACCENT - BENJAMIN MOORE, SAIL CLOTH                              |
|                                                                    | ASPHALT SHINGLES - GAF, TIMBERLINE, WEATHERED WOOD                    |
| - PRECAST CONCRETE SILLS & CAPS - CUSTOM CAST STONE #145           |                                                                       |
| - ALL FASCIA & SOFFIT - ALUMINUM, COLOR TO MATCH EIFS ACCENT COLOR |                                                                       |

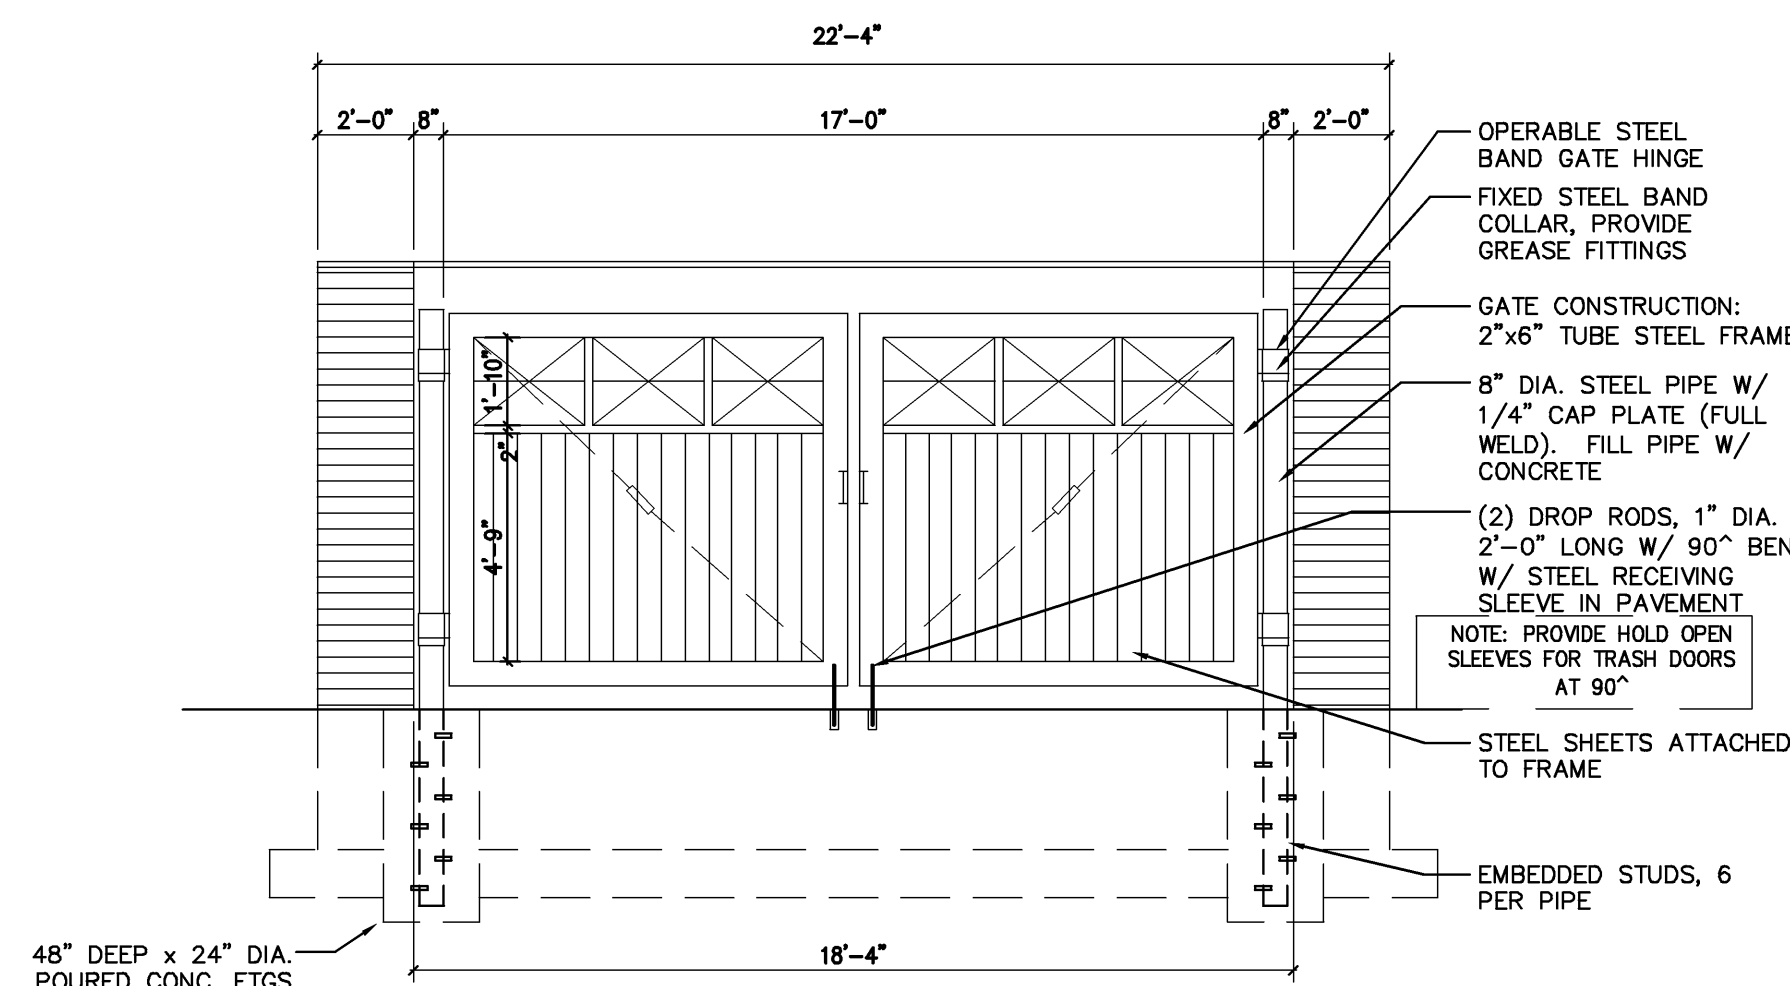


3 TRASH ENCLOSURE - FRONT ELEVATION  
1/20 SCALE: 1/4"=1'-0"

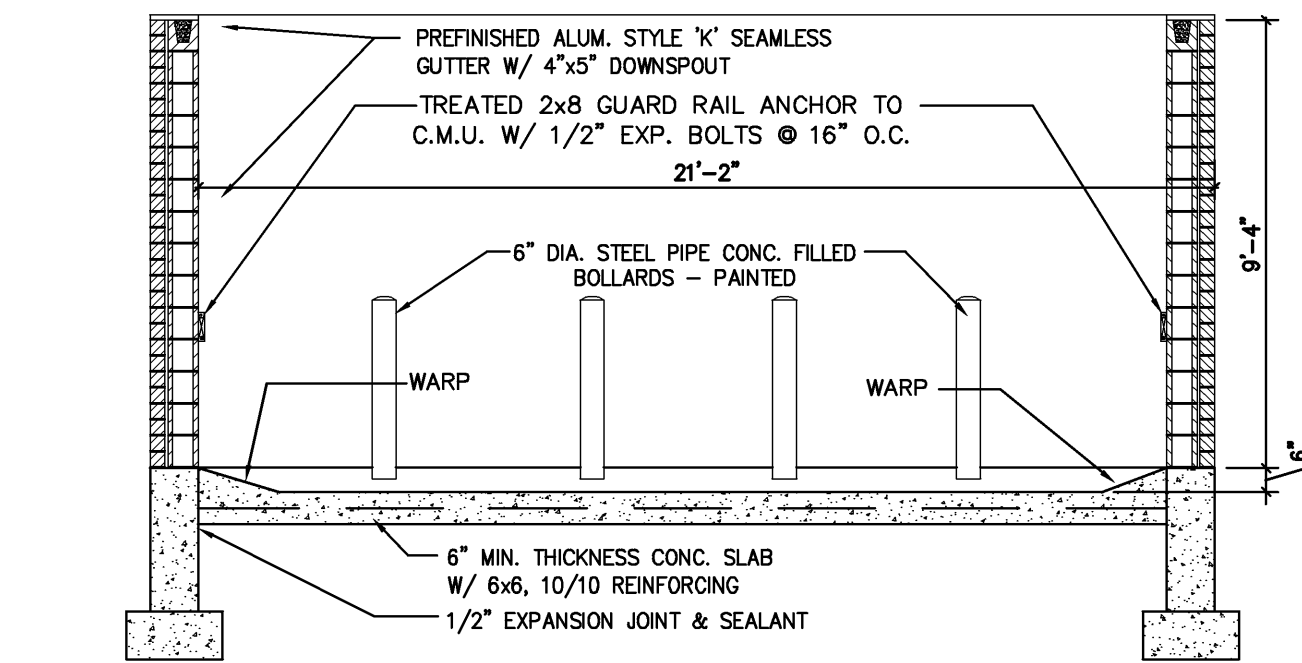


2 SECTION THRU TRASH ENCLOSURE & STORAGE BLDG.  
1/20 SCALE: 1/4"=1'-0"

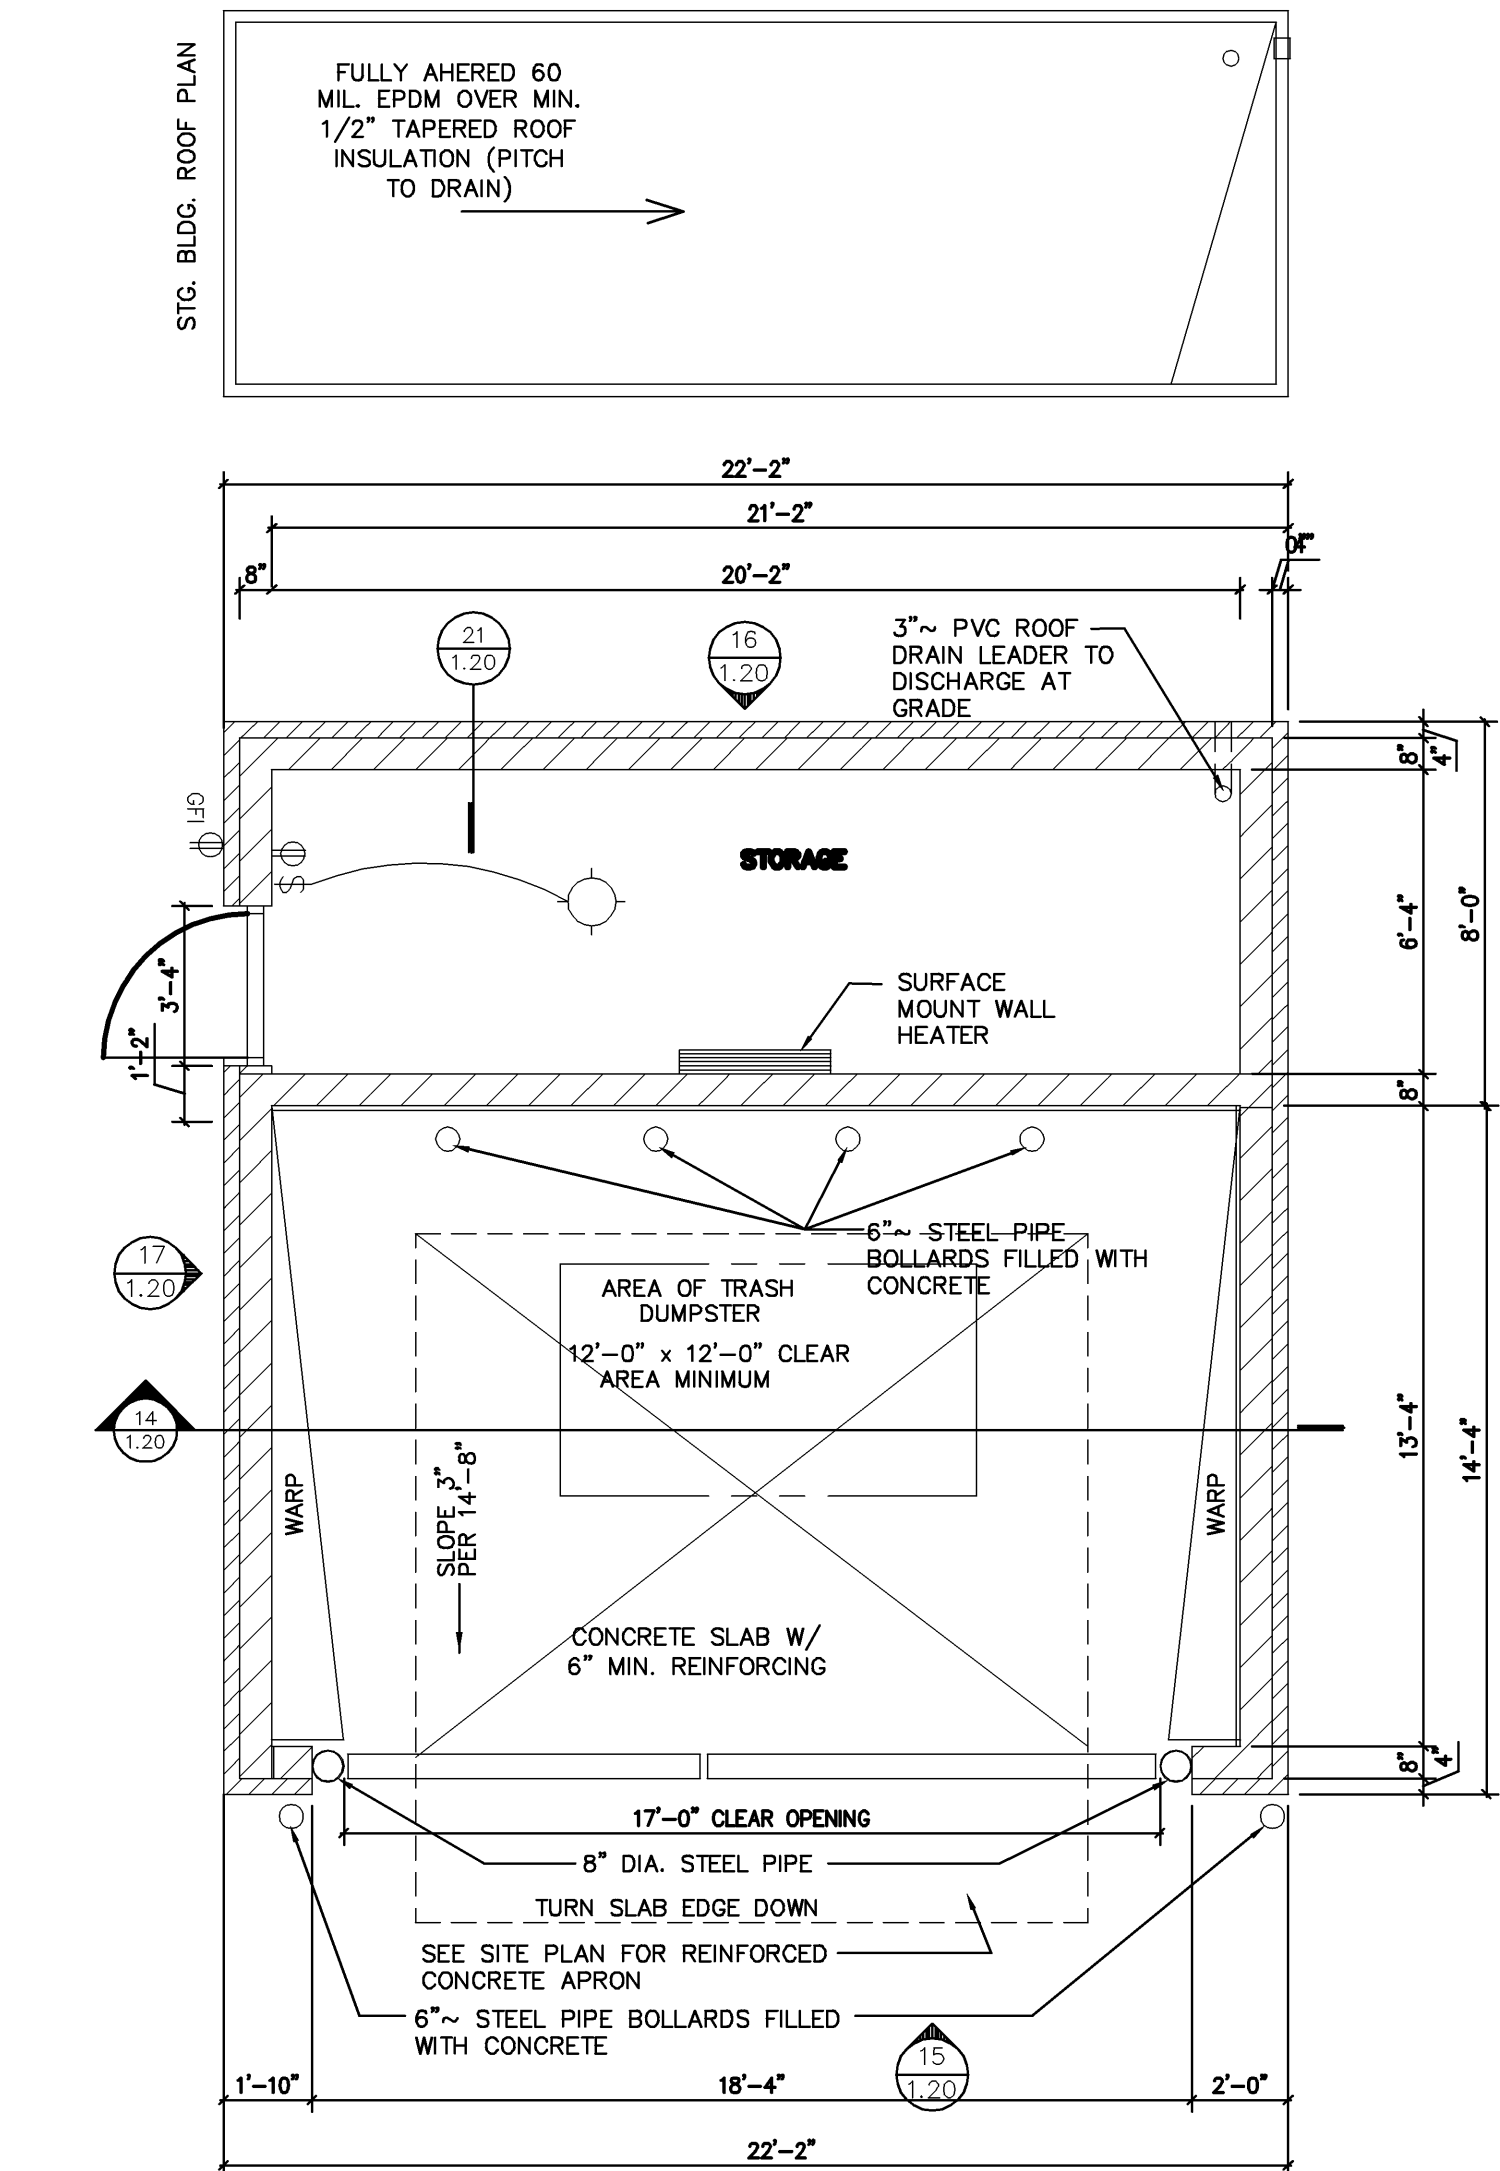


1 TRASH ENCLOSURE PLAN & STORAGE BUILDING  
1/20 SCALE: 1/4"=1'-0"

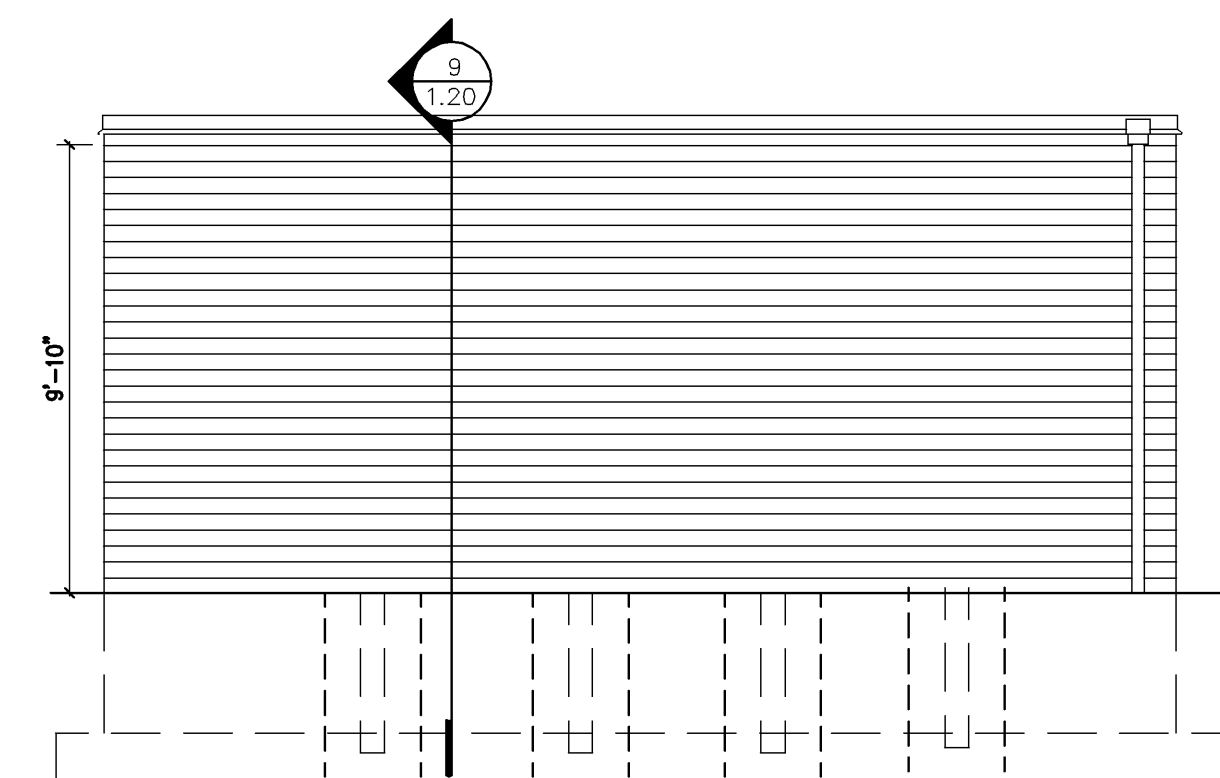

4 TRASH ENCLOSURE - REAR ELEVATION  
1/20 SCALE: 1/4"=1'-0"

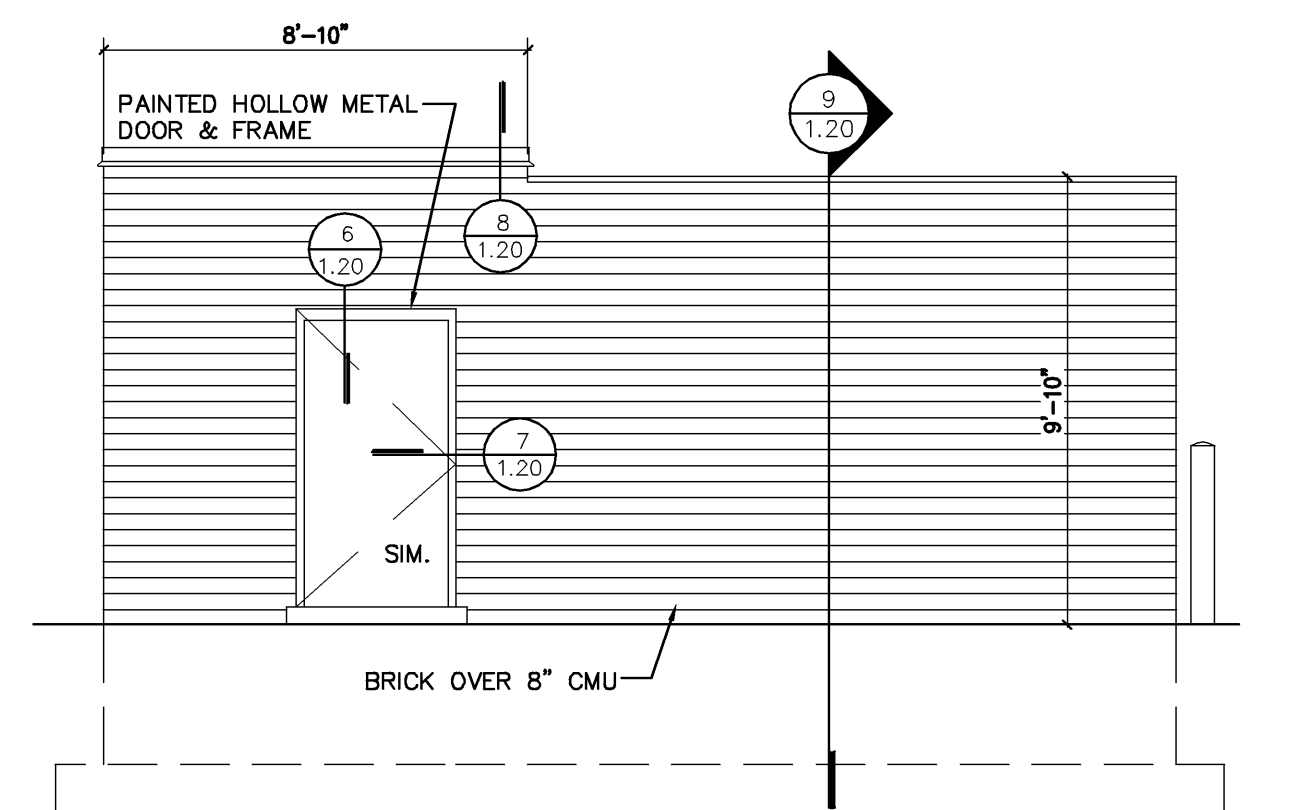

5 TRASH ENCLOSURE SIDE ELEVATION  
1/20 SCALE: 1/4"=1'-0"

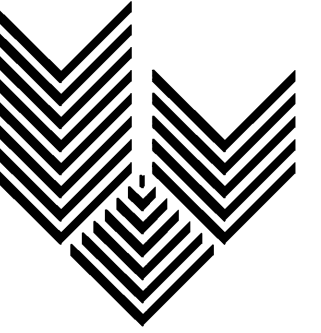

GARY BRINK & ASSOCIATES  
ARCHITECTS

8401 EXCELSIOR DRIVE  
MADISON, WI 53717  
608-829-1750  
608-829-3056 (FAX)

PROJECT: PROPOSED HOTEL "A" - BRIARWOOD LOTS 12 & 13  
BRIARWOOD CIRCLE DRIVE ANN ARBOR, MICHIGAN

CLIENT: RAYMOND MANAGEMENT, INC.  
7700 MINERAL POINT ROAD, SUITE 100 MADISON, WISCONSIN

© 2008 GARY BRINK & ASSOC.  
Any duplication, reproduction, or use by any other party is prohibited unless prior written authorization is received from GARY BRINK & ASSOC.

PROJECT: 200206  
FILE: HGI-601-200206  
DRAWN BY: RC  
DATE: 04/28/08

AMENDED SITE PLAN  
6-17-09  
REVISED PER CITY  
7-27-09