



Drawing: P:\2017\17804\Drawings\CD\Arch\FH3201.dwg
Date: Aug 29, 2018, 11:11am Layout: A-201 Plotted by: cpower

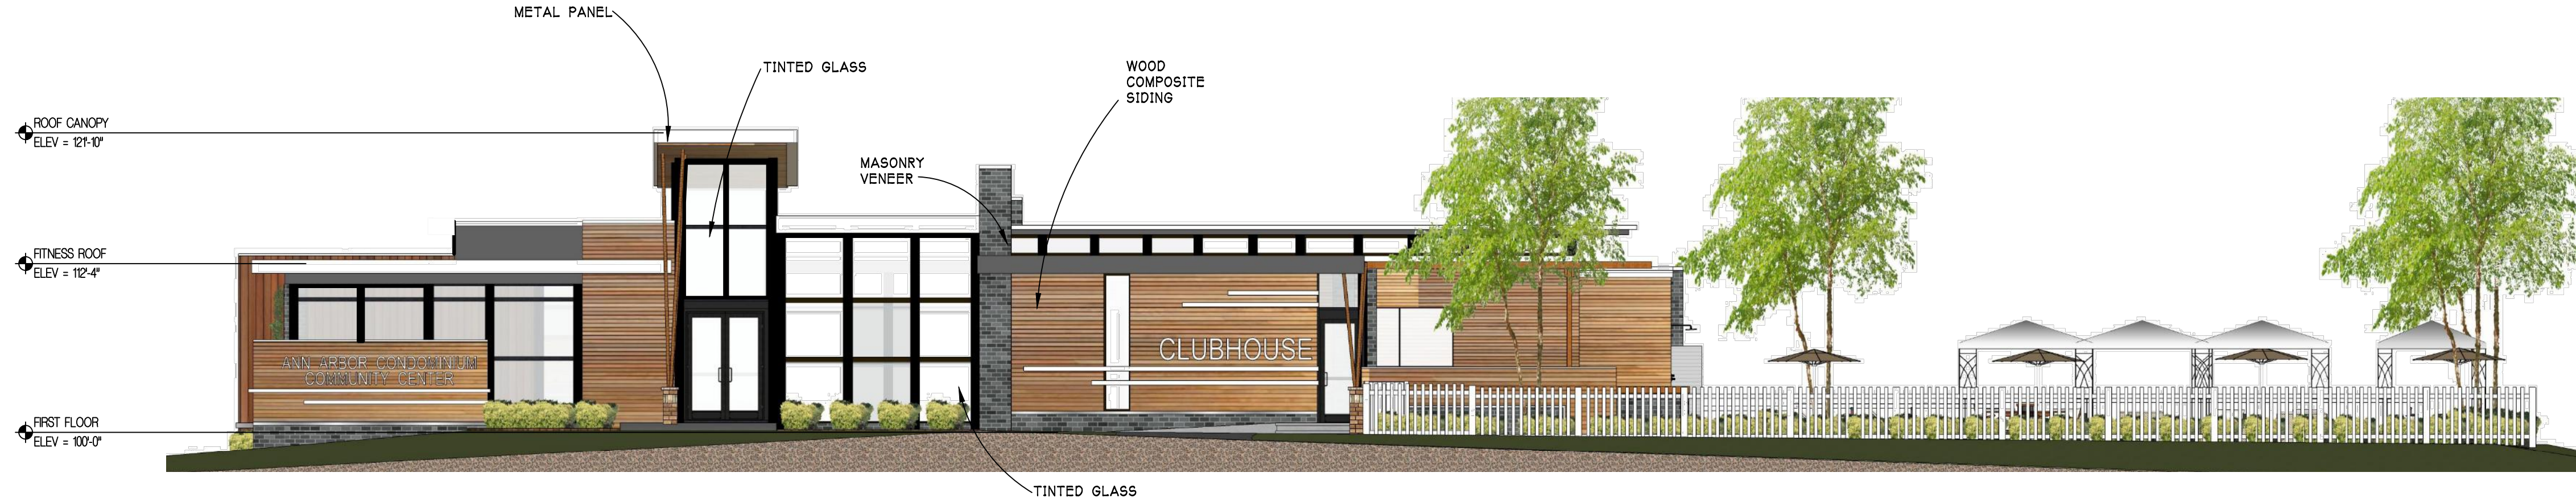


B5
A-201
COMMUNITY BUILDING
EAST ELEVATION
SCALE - 1/8" = 1'-0"
EPHASE2 COMMUNITY BUILDING



B4
A-201
COMMUNITY BUILDING
WEST ELEVATION
SCALE - 1/8" = 1'-0"
EPHASE2 COMMUNITY BUILDING

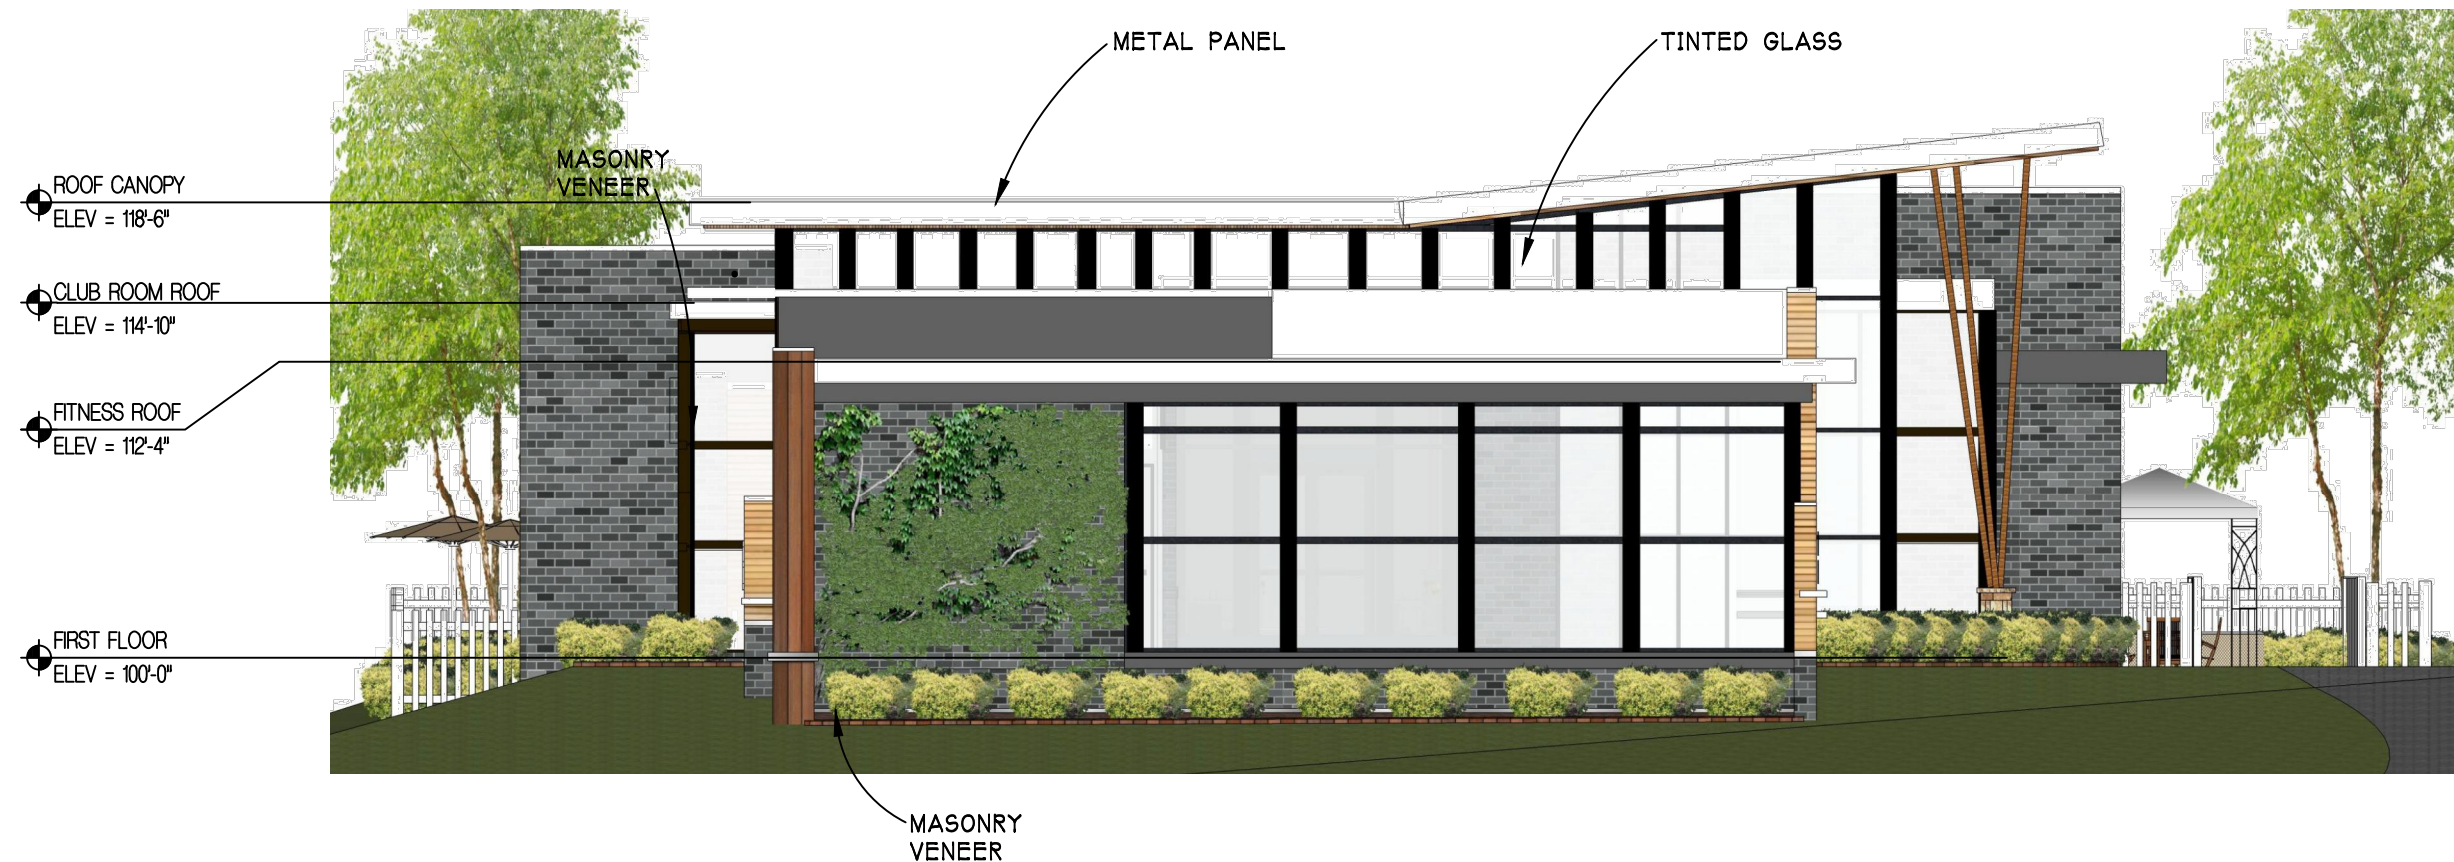

E2
A-201
COMMUNITY BUILDING
NORTH ELEVATION
SCALE - 1/8" = 1'-0"
EPHASE2 COMMUNITY BUILDING

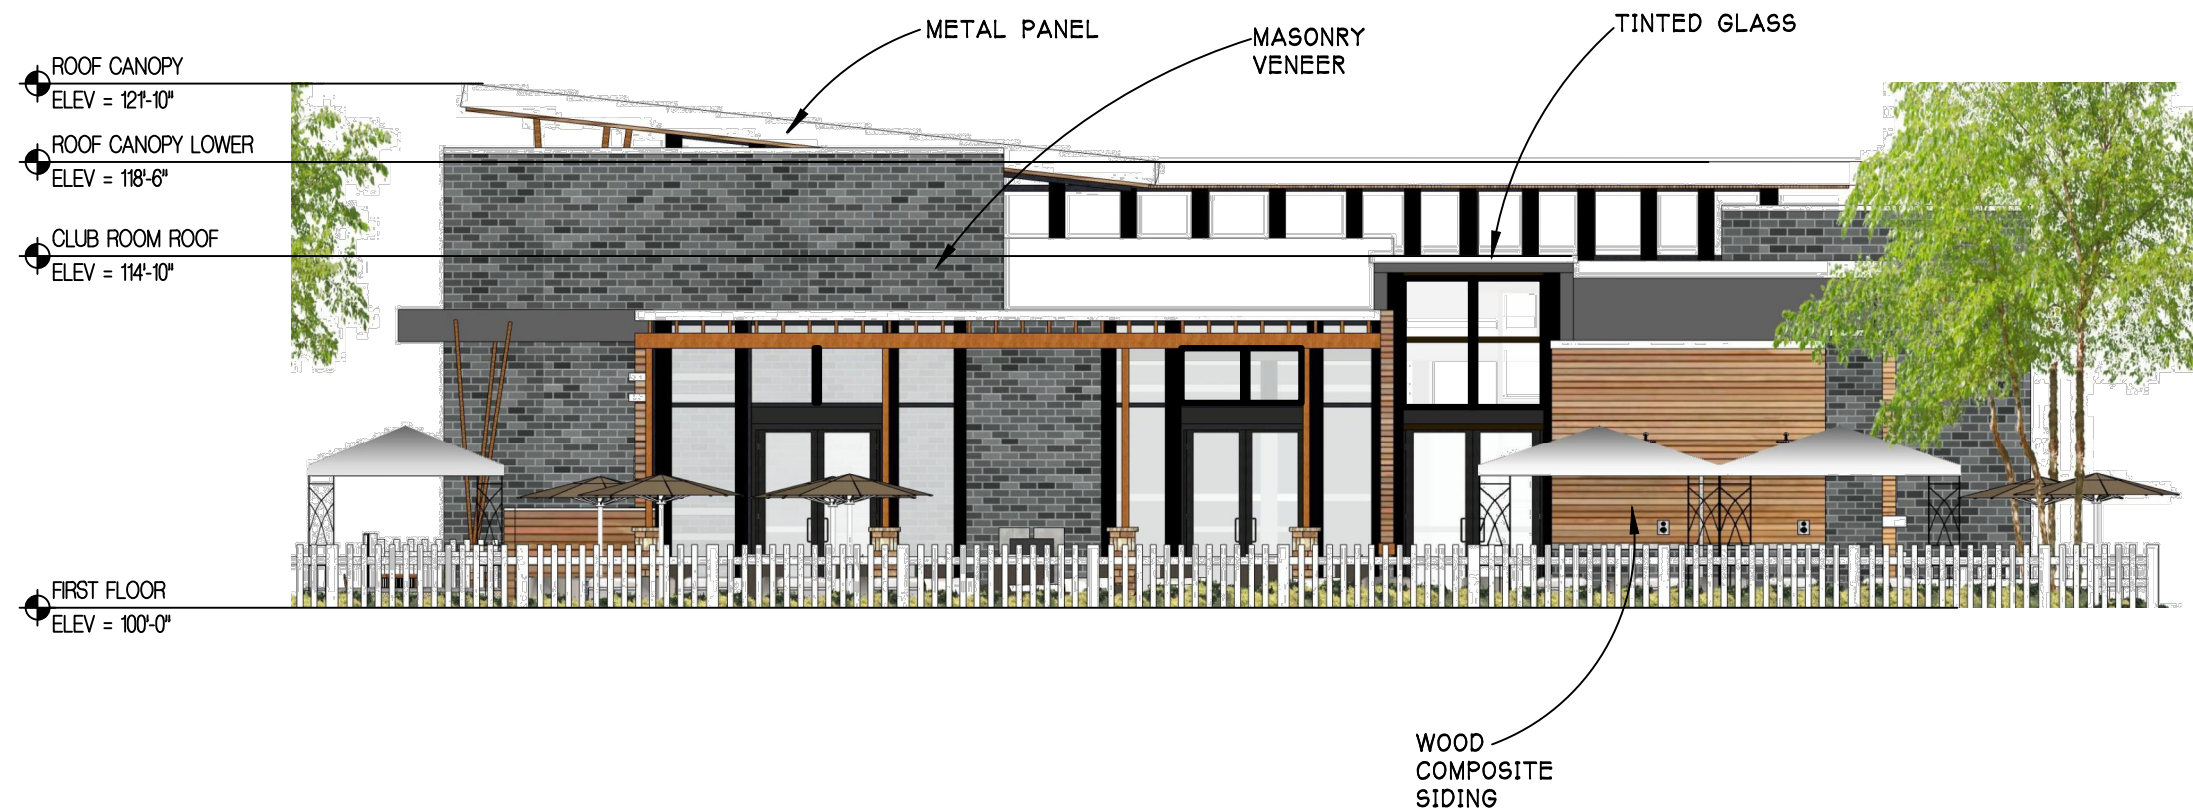

B2
A-201
COMMUNITY BUILDING
SOUTH ELEVATION
SCALE - 1/8" = 1'-0"
EPHASE2 COMMUNITY BUILDING

REVIEW	03/27/2018
REVIEW	01/29/2018
REVIEW	01/19/2018
REVIEW	10/24/2017
DATE ISSUED	

DRAWN BY
SD
CHECKED BY

HOBBS + BLACK
ARCHITECTS
100 N. State St.
Ann Arbor, MI 48104
P: 734.663.4189
www.hobbs-black.com

MIDTOWN A2
1420 S. MAPLE RD.
ANN ARBOR, MI
PROJECT

CONSULTANT

COMMUNITY BUILDING
ELEVATIONS




SHEET TITLE

17-804

PROJECT NUMBER

A-201

SHEET NUMBER

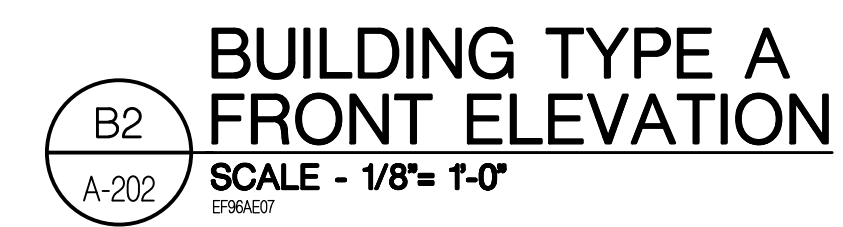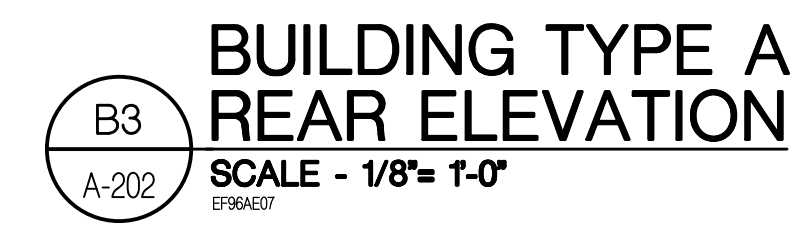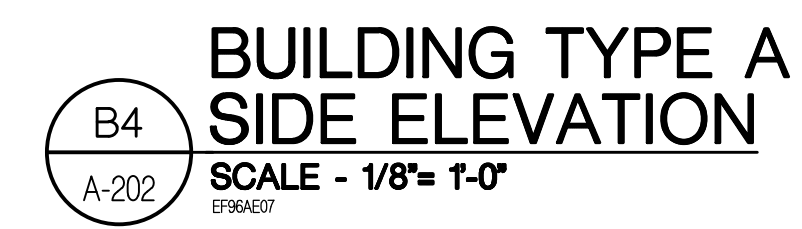

Drawing: P:\2017\17504\Drawings\CD\Arch\EIFS\A203.dwg
Date: Aug 29, 2018, 11:21 am Layout: A-203 Plotted by: cpower



Sheet Size - 24x36
© Copyright 2016 Hobbs+Black Associates, Inc.
ALL RIGHTS RESERVED

REVIEW03/27/2018

REVIEW10/24/2017

DATE ISSUED

DRAWN BY

CHECKED BY

HOBBS + BLACK

ARCHITECTS

100 N. State St.
Ann Arbor, MI 48104
P:734.663.4189
www.hobbs-black.com

MIDTOWN A2

1420 S. MAPLE RD.

ANN ARBOR, MI

PROJECT

CONSULTANT

BUILDING
TYPE B
ELEVATIONS

SHEET TITLE

17-804

PROJECT NUMBER

A-203

SHEET NUMBER

Drawings: P:\2017\17504\Drawings\CD\Arch\Final\204_1.dwg
Date: Aug 29, 2018, 11:25am Layout: A-204.2 Plotted by: cprover



B4
A-204.2
BUILDING TYPE C
BACK ELEVATION
SCALE - 3/32"= 1'-0"



B2
A-204.2
BUILDING TYPE C
FRONT ELEVATION
SCALE - 3/32"= 1'-0"

REVIEW	03/27/2018
REVIEW	01/19/2018
REVIEW	10/24/2017
DATE ISSUED	

DRAWN BY
SD
CHECKED BY

HOBBS + BLACK
ARCHITECTS
100 N. State St.
Ann Arbor, MI 48104
P:734.663.4189
www.hobbs-black.com

MIDTOWN A2
1420 S. MAPLE RD.
ANN ARBOR, MI
PROJECT

CONSULTANT

BUILDING TYPE C
ELEVATIONS
WITH TOWNHOME
OPTION

SHEET TITLE

17-804
PROJECT NUMBER

A-204.1
SHEET NUMBER

Drawing: P:\2017\17504\Drawings\CD\Arch\FH3204.dwg
Date: Aug 29, 2018, 11:28am Layout: A-204 Plotted by: cpower



B4
A-204
BUILDING TYPE C
REAR ELEVATION
SCALE - 3/32" = 1'-0"
DWG



B2
A-204
BUILDING TYPE C
FRONT ELEVATION
SCALE - 3/32" = 1'-0"
DWG

Sheet Size - 24x36
© Copyright 2014 Hobbs+Black Associates, Inc.
ALL RIGHTS RESERVED

REVIEW 03/27/2018
REVIEW 01/19/2018
REVIEW 10/24/2017
DATE ISSUED

DRAWN BY
SD
CHECKED BY

HOBBS + BLACK
ARCHITECTS
100 N. State St.
Ann Arbor, MI 48104
P: 734.663.4189
www.hobbs-black.com

MIDTOWN A2
1420 S. MAPLE RD.
ANN ARBOR, MI
PROJECT

CONSULTANT

BUILDING TYPE C
ELEVATIONS

SHEET TITLE

17-804

PROJECT NUMBER

A-204

SHEET NUMBER

Drawing: P:\2017\17604\Drawings\CD\Arch\EIFS\A205.dwg
Date: Aug 29, 2018, 11:32am Layout: A-204.4
Plotted by: cpower



Sheet Size - 24x36
© Copyright 2018 Hobbs+Black Associates, Inc.
ALL RIGHTS RESERVED

REVIEW 03/27/2018
REVIEW 01/19/2018
REVIEW 10/24/2017
DATE ISSUED

DRAWN BY
SD
CHECKED BY

HOBBS + BLACK
ARCHITECTS
100 N. State St.
Ann Arbor, MI 48104
P: 734.663.4189
www.hobbs-black.com

MIDTOWN A2
1420 S. MAPLE RD.
ANN ARBOR, MI
PROJECT

CONSULTANT


BUILDING TYPE E
ELEVATIONS

SHEET TITLE


17-804
PROJECT NUMBER

A-205
SHEET NUMBER

Drawings: P:\2017\17804\Drawings\CD\Arch\EIFS\H4320C.dwg
Date: Aug 29, 2018, 11:37am Layout: A-205 Plotted by: cpower

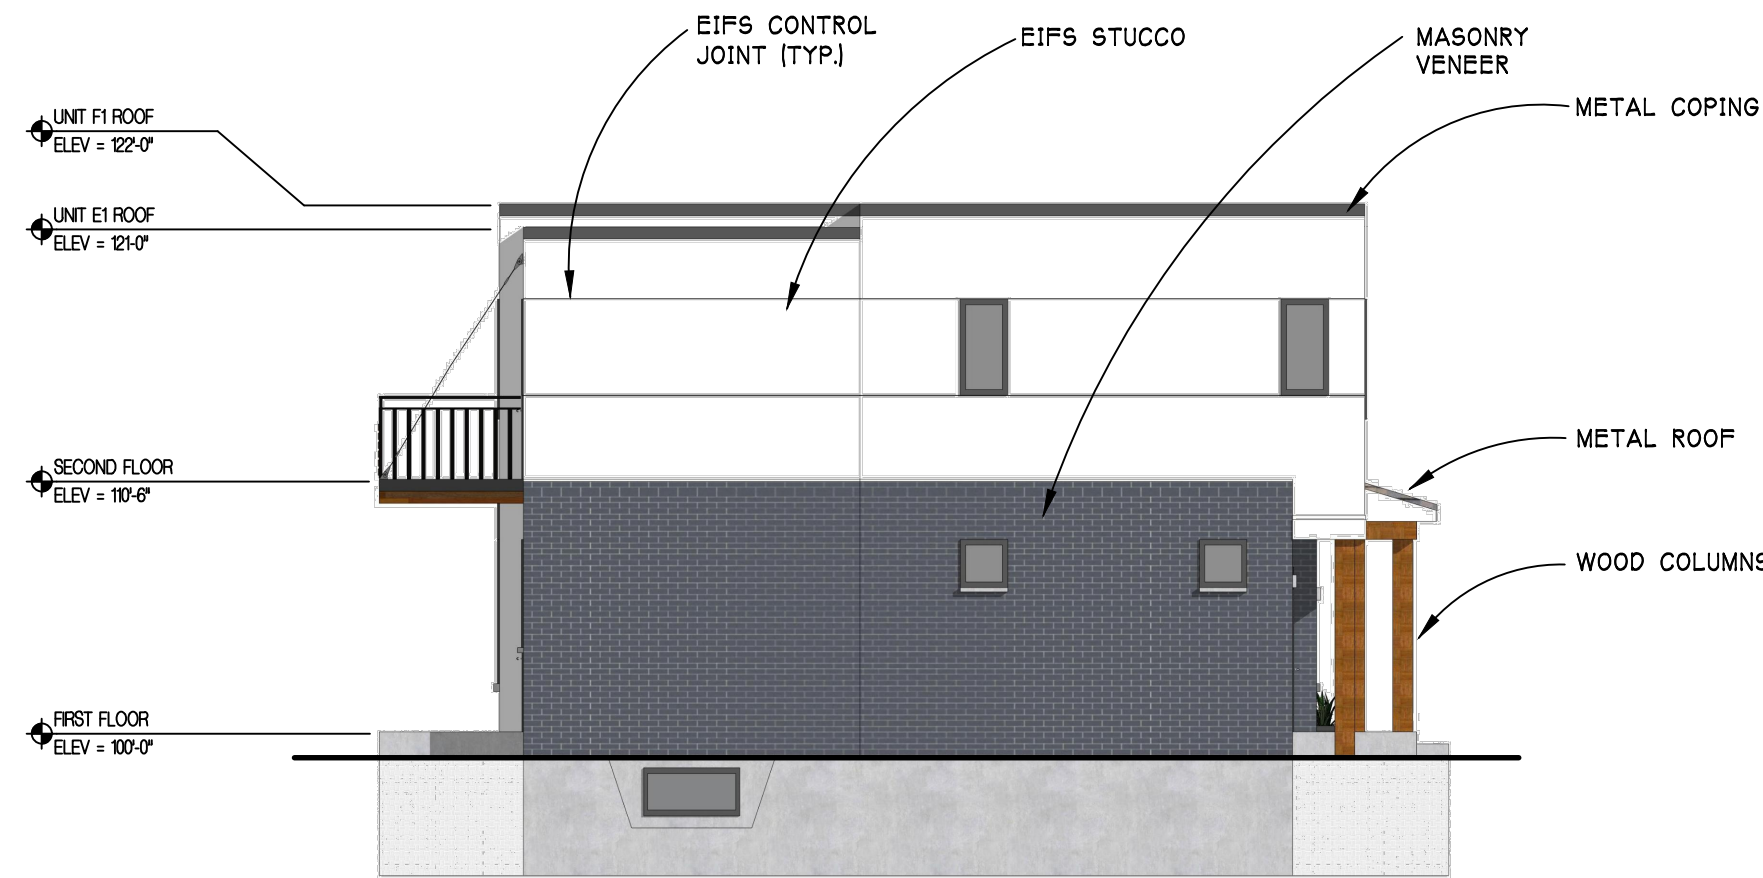

**BUILDING TYPE D
SIDE ELEVATION**
E4
A-205
SCALE - 1/8"= 1'-0"
E396A4209

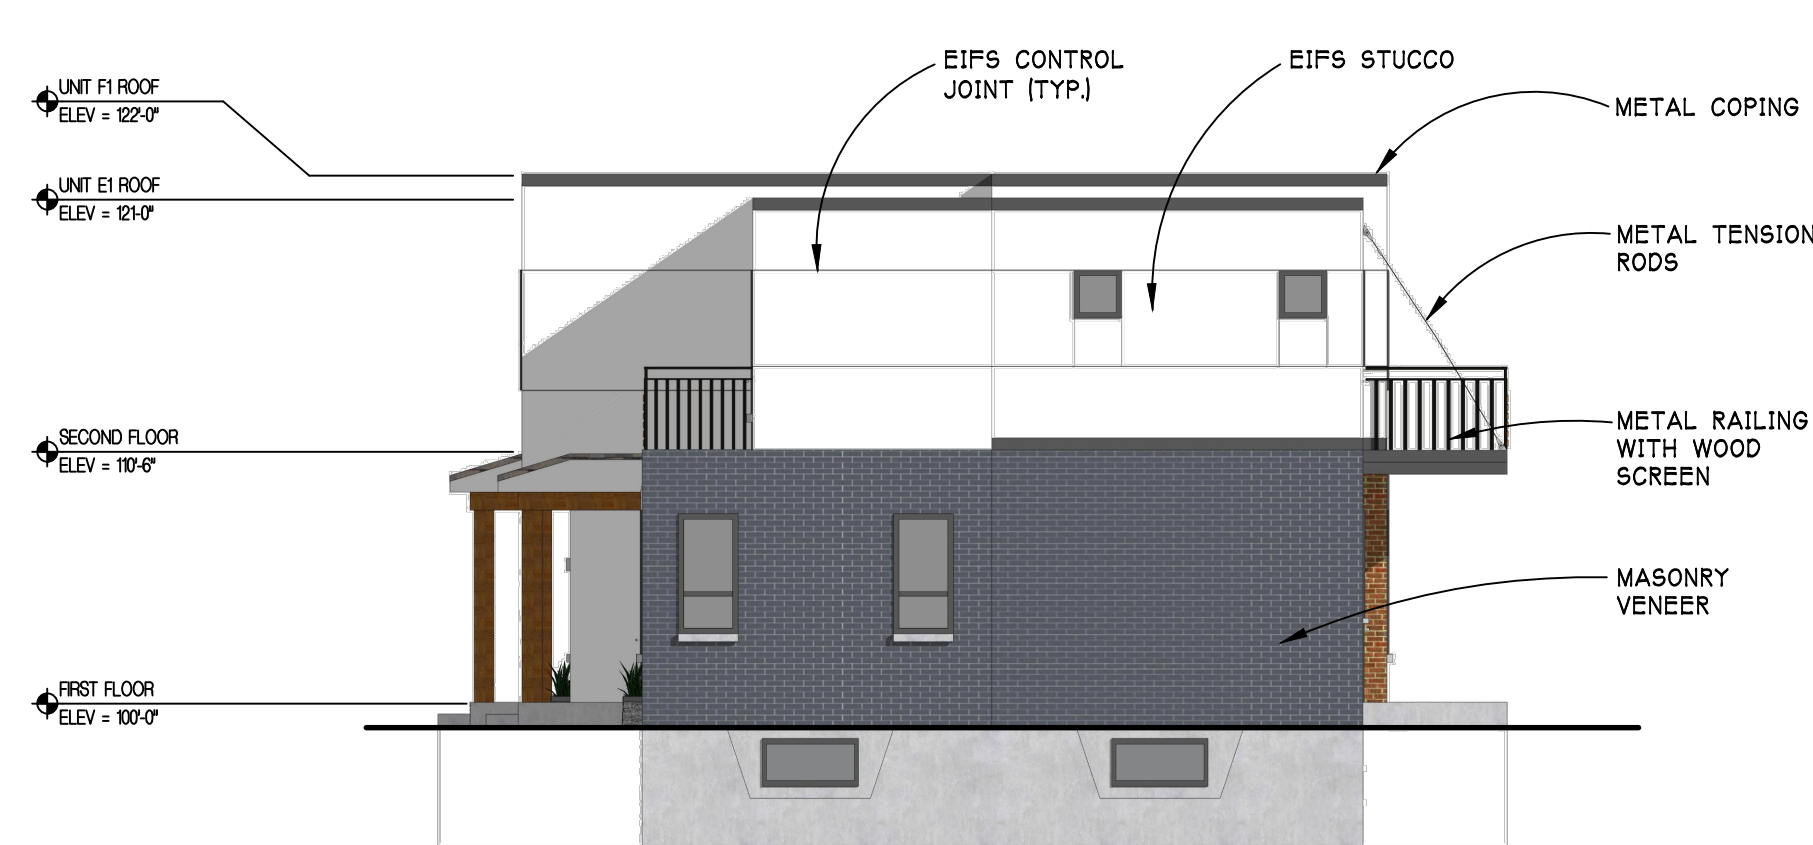

**BUILDING TYPE D
SIDE ELEVATION**
B4
A-205
SCALE - 1/8"= 1'-0"
E396A4209



**BUILDING TYPE D
REAR ELEVATION**
B3
A-205
SCALE - 1/8"= 1'-0"
E396A4209



**BUILDING TYPE D
FRONT ELEVATION**
B2
A-205
SCALE - 1/8"= 1'-0"
E396A4209