


NORTH
LEVEL P2 PLAN
 SCALE - 3/32" = 1'-0"

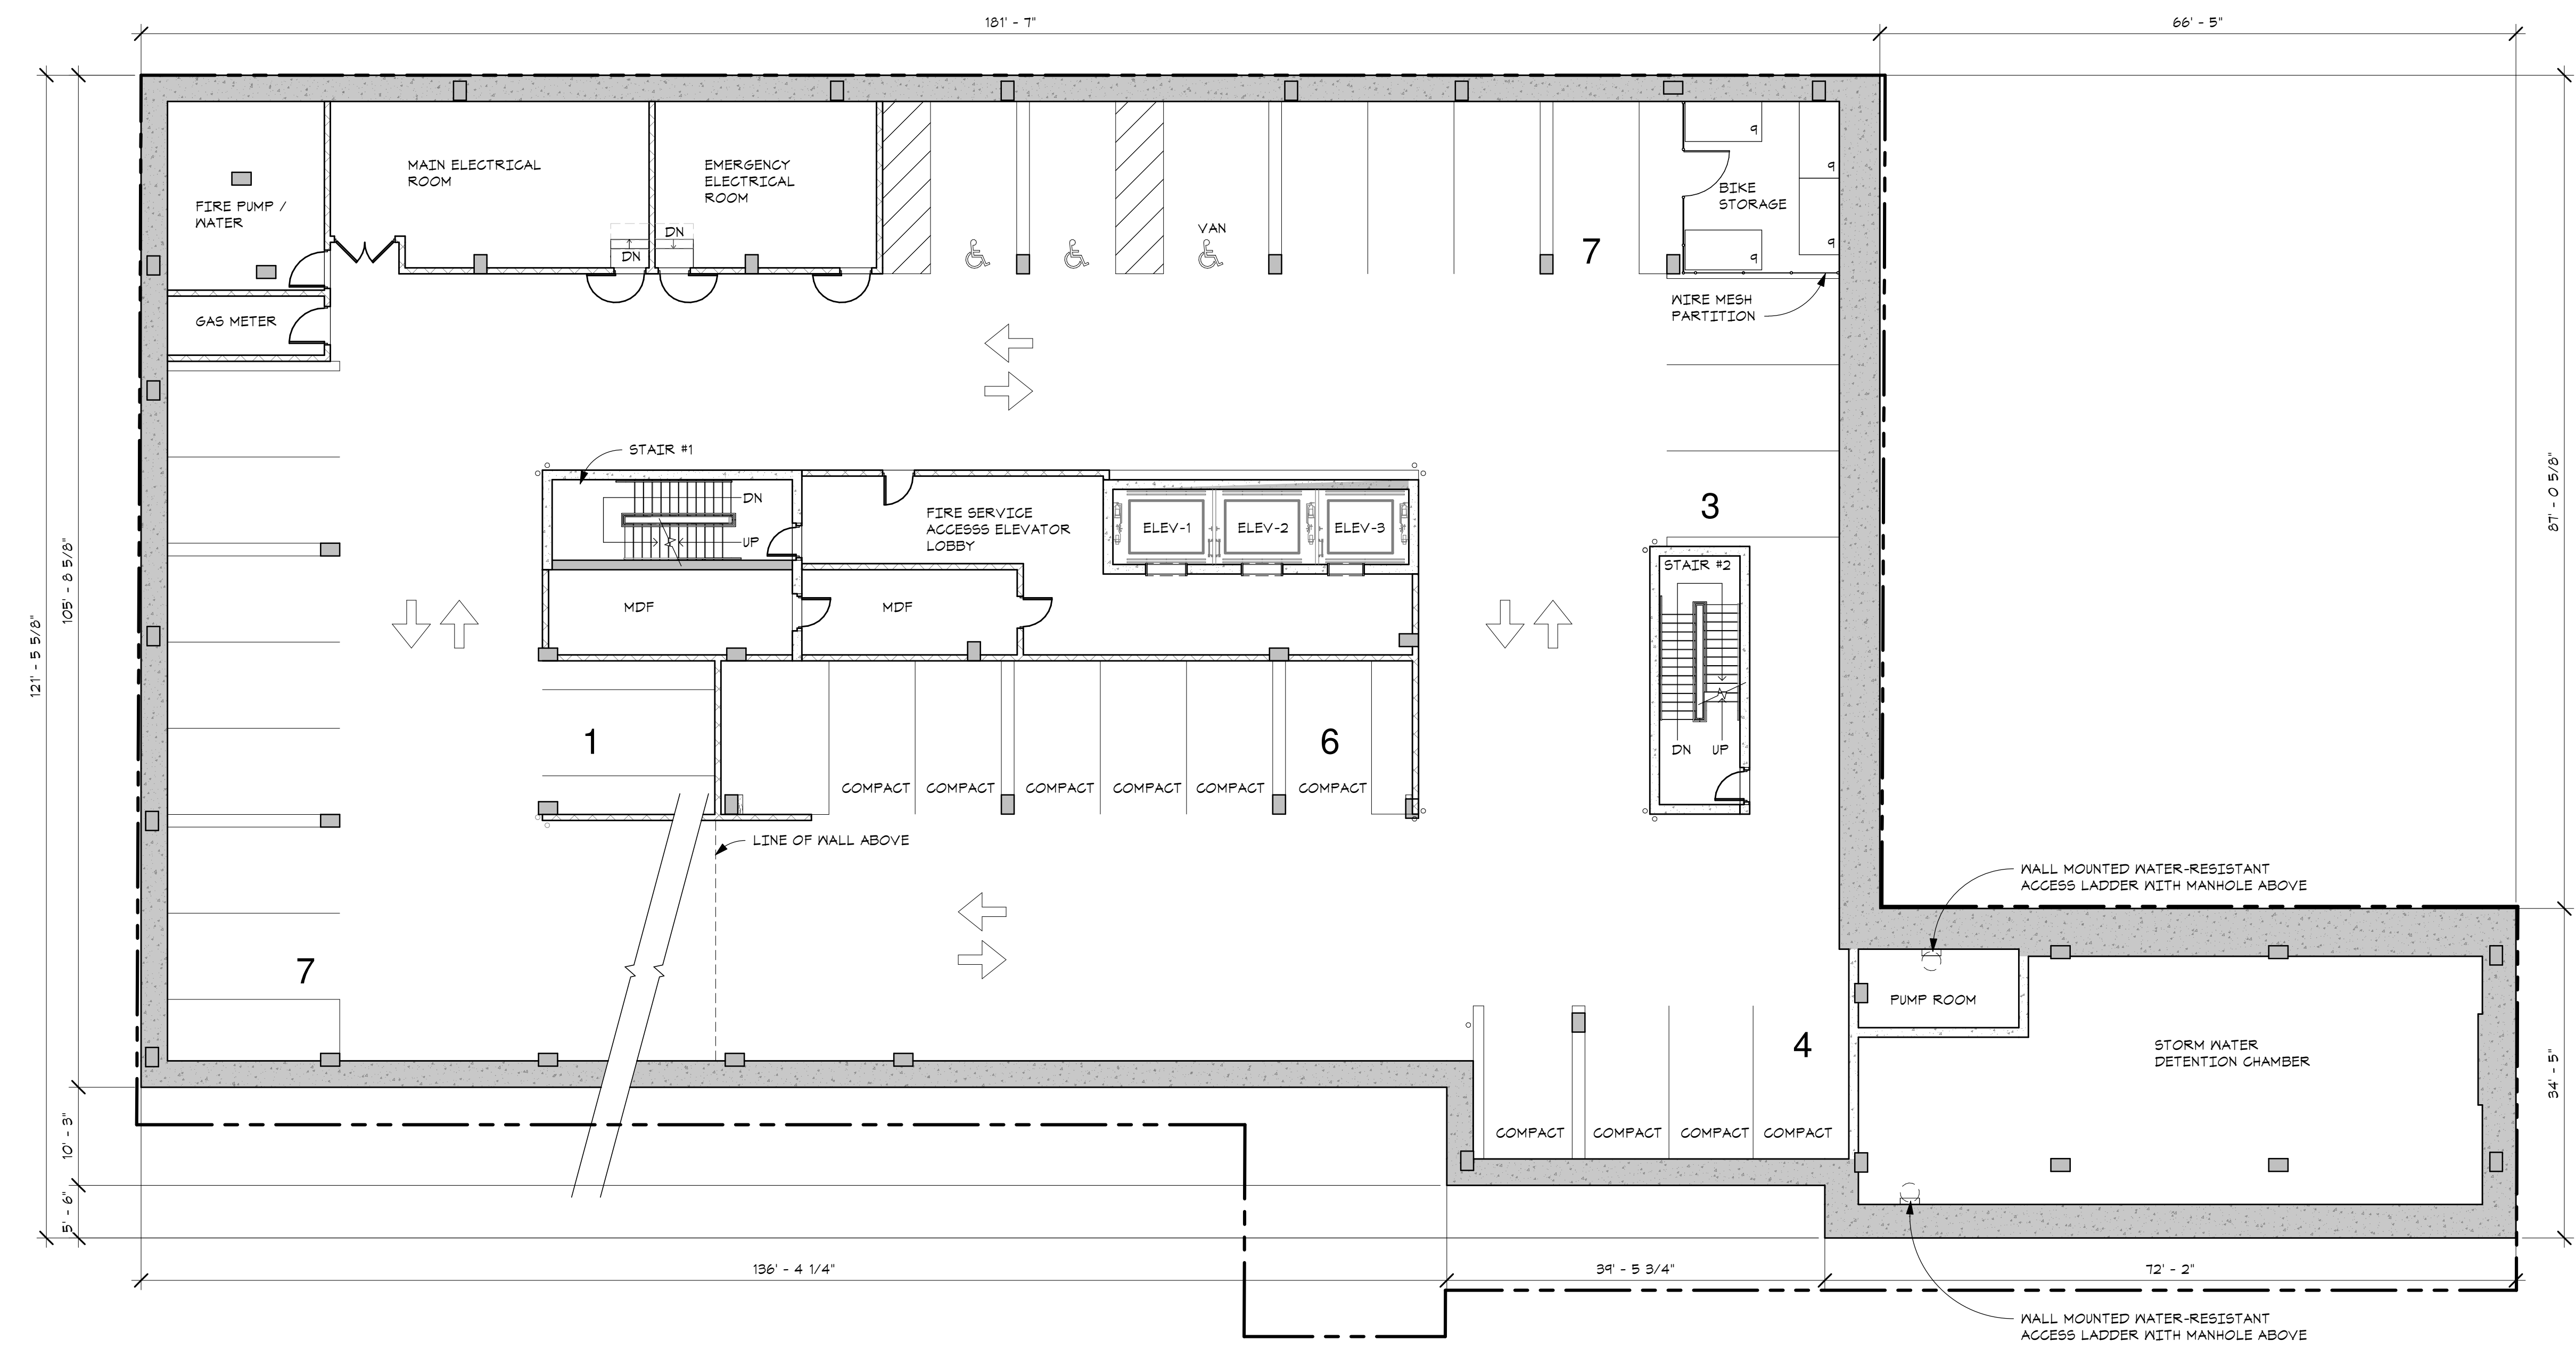

NORTH
LEVEL P1 PLAN
 SCALE - 3/32" = 1'-0"

CITY COUNCIL	09/23/2019
DATE ISSUED	
TJV	DRAWN BY
DMM	CHECKED BY


HOBBS + BLACK ARCHITECTS
 100 N. State St.
 Ann Arbor, MI 48104
 F: 734.663.4189
 www.hobbs-black.com

VIC VILLAGE SOUTH
 1116 S. UNIVERSITY AVENUE
 ANN ARBOR, MI 48104

PROJECT
 CONSULTANT

LEVEL P1 FLOOR PLAN
 SHEET TITLE
 17-000
 PROJECT NUMBER
 A.-110
 SHEET NUMBER

SOUTH UNIVERSITY AVENUE

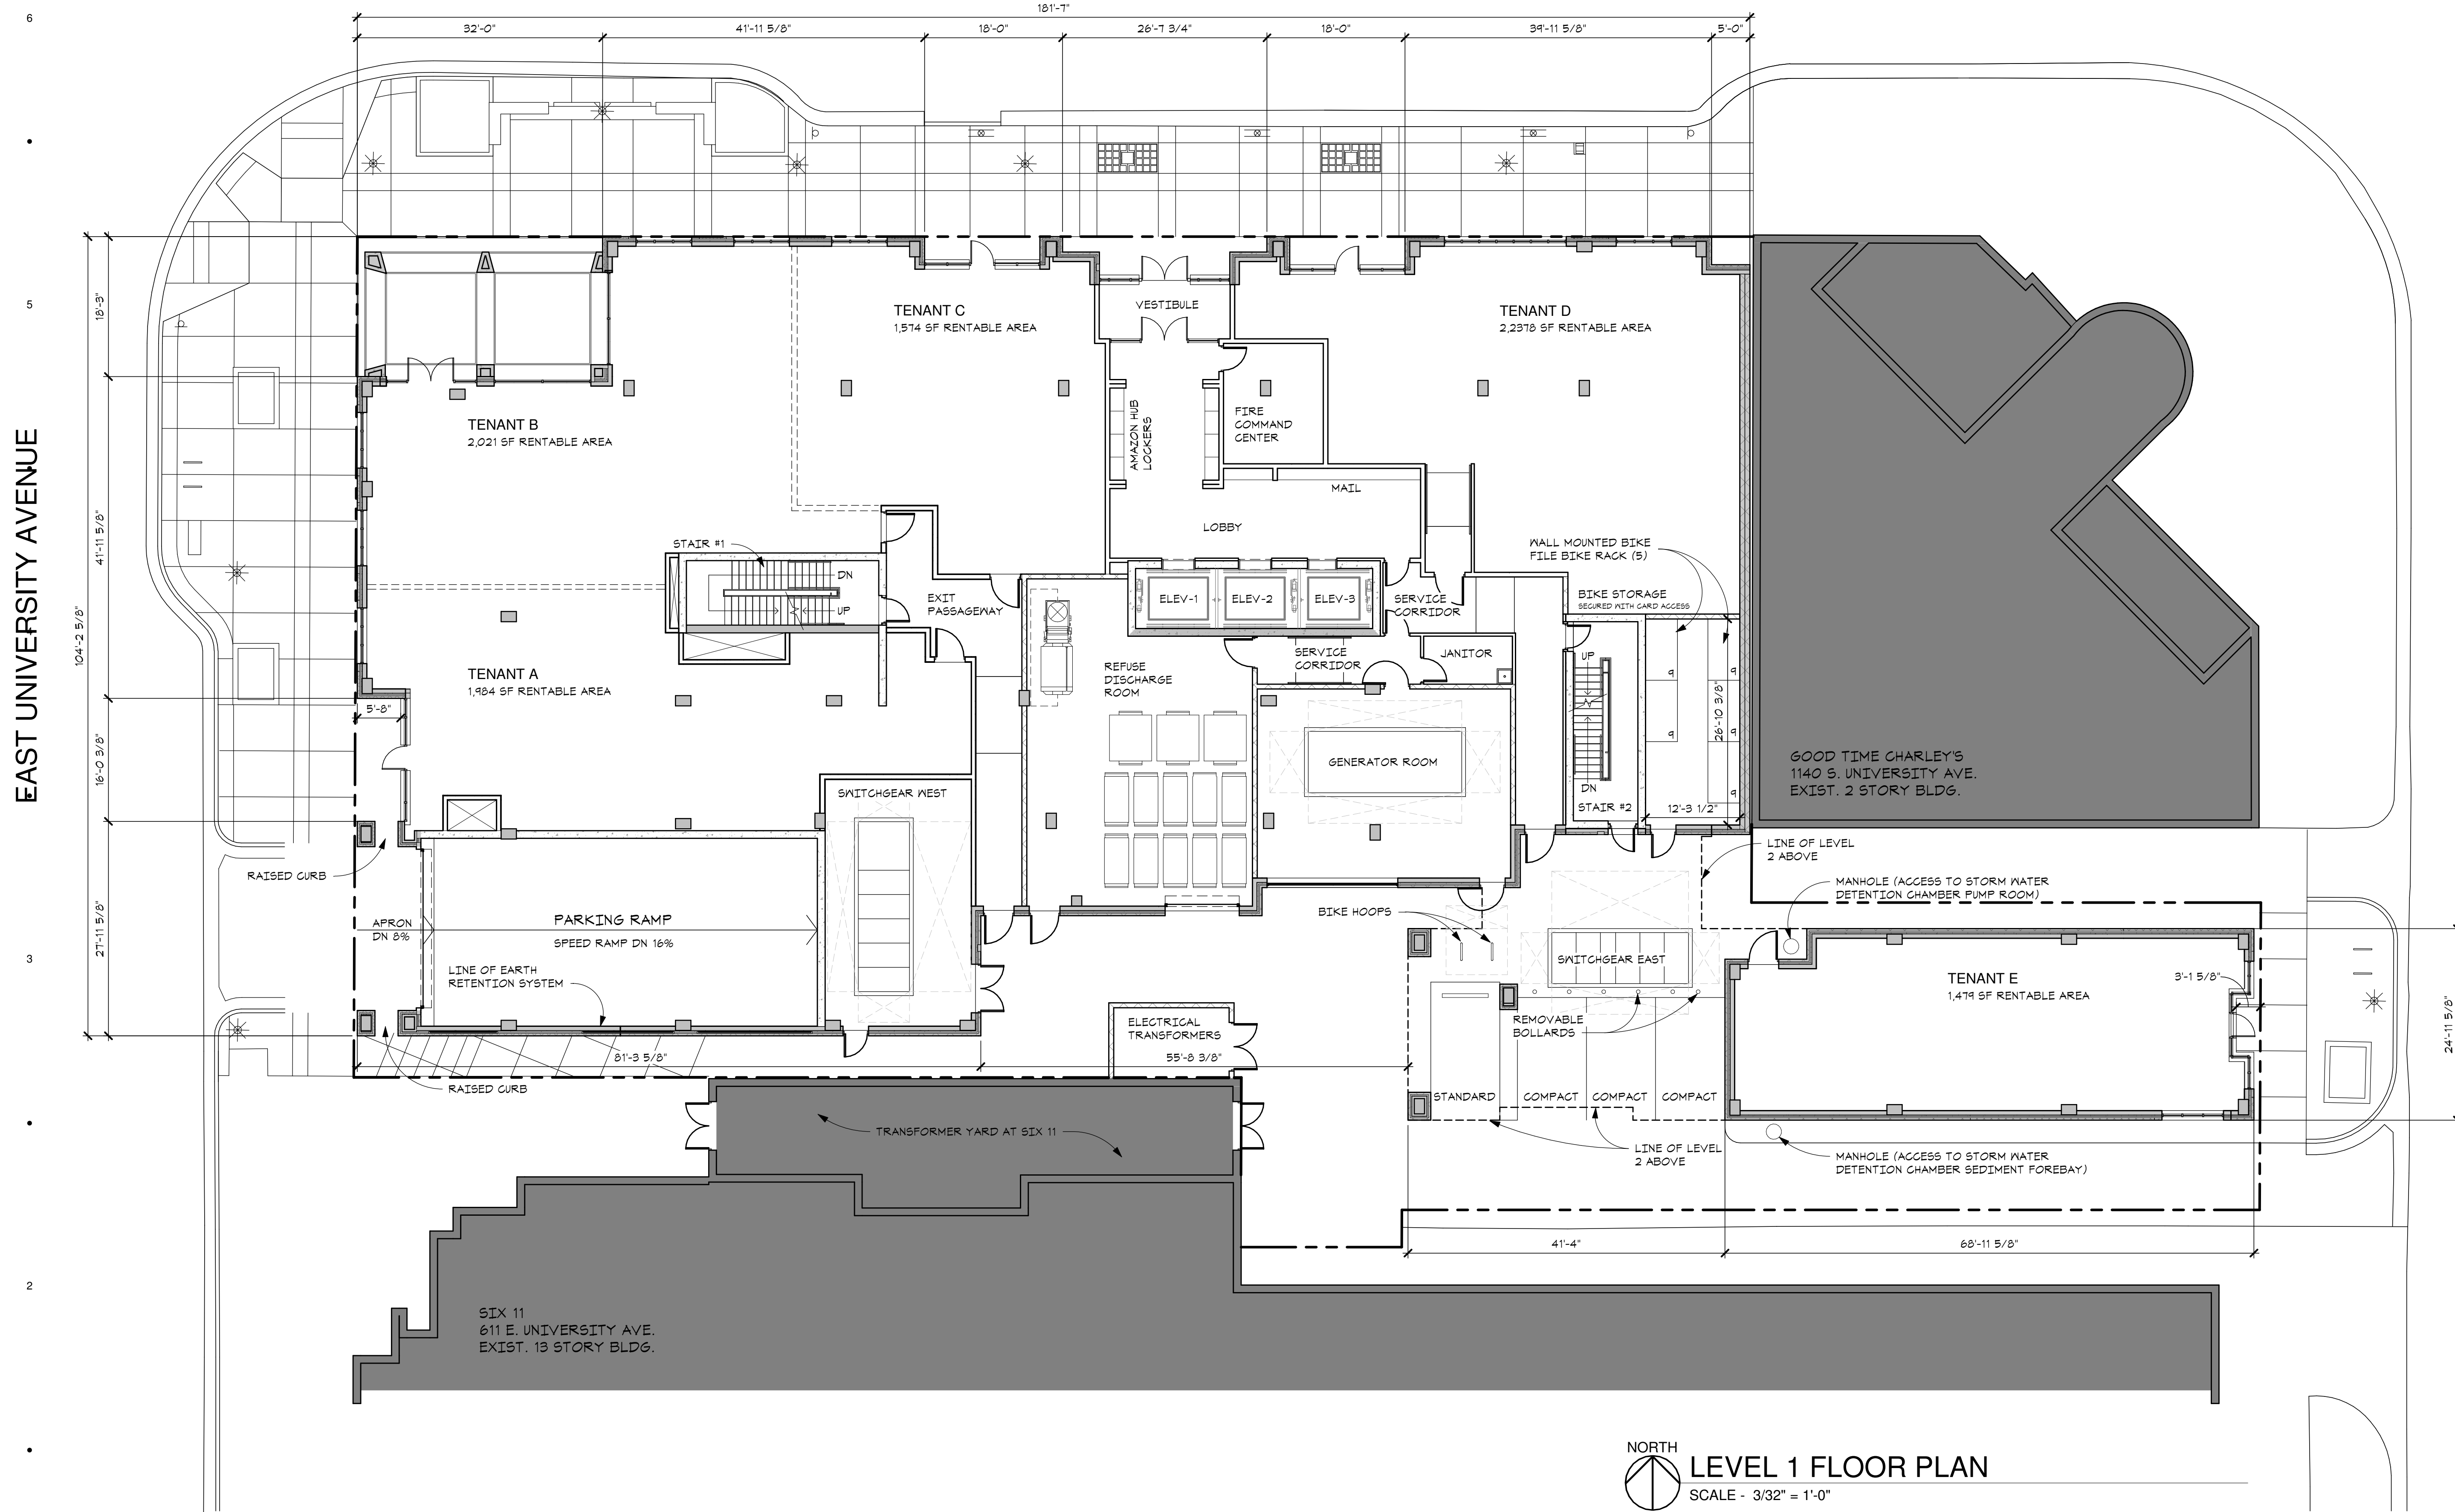

NORTH
LEVEL 1 FLOOR PLAN
 SCALE - 3/32" = 1'-0"


CITY COUNCIL 09/23/2019
 DATE ISSUED
 TJV DRAWN BY
 DMM CHECKED BY

HOBBS + BLACK
 ARCHITECTS
 100 N. State St.
 Ann Arbor, MI 48104
 F: 734.663.4189
 www.hobbs-black.com

VIC VILLAGE SOUTH
 1116 S. UNIVERSITY AVENUE
 ANN ARBOR, MI 48104

PROJECT
 CONSULTANT

LEVEL 1 FLOOR PLAN
 SHEET TITLE
 17-000
 PROJECT NUMBER
 A.-120
 SHEET NUMBER

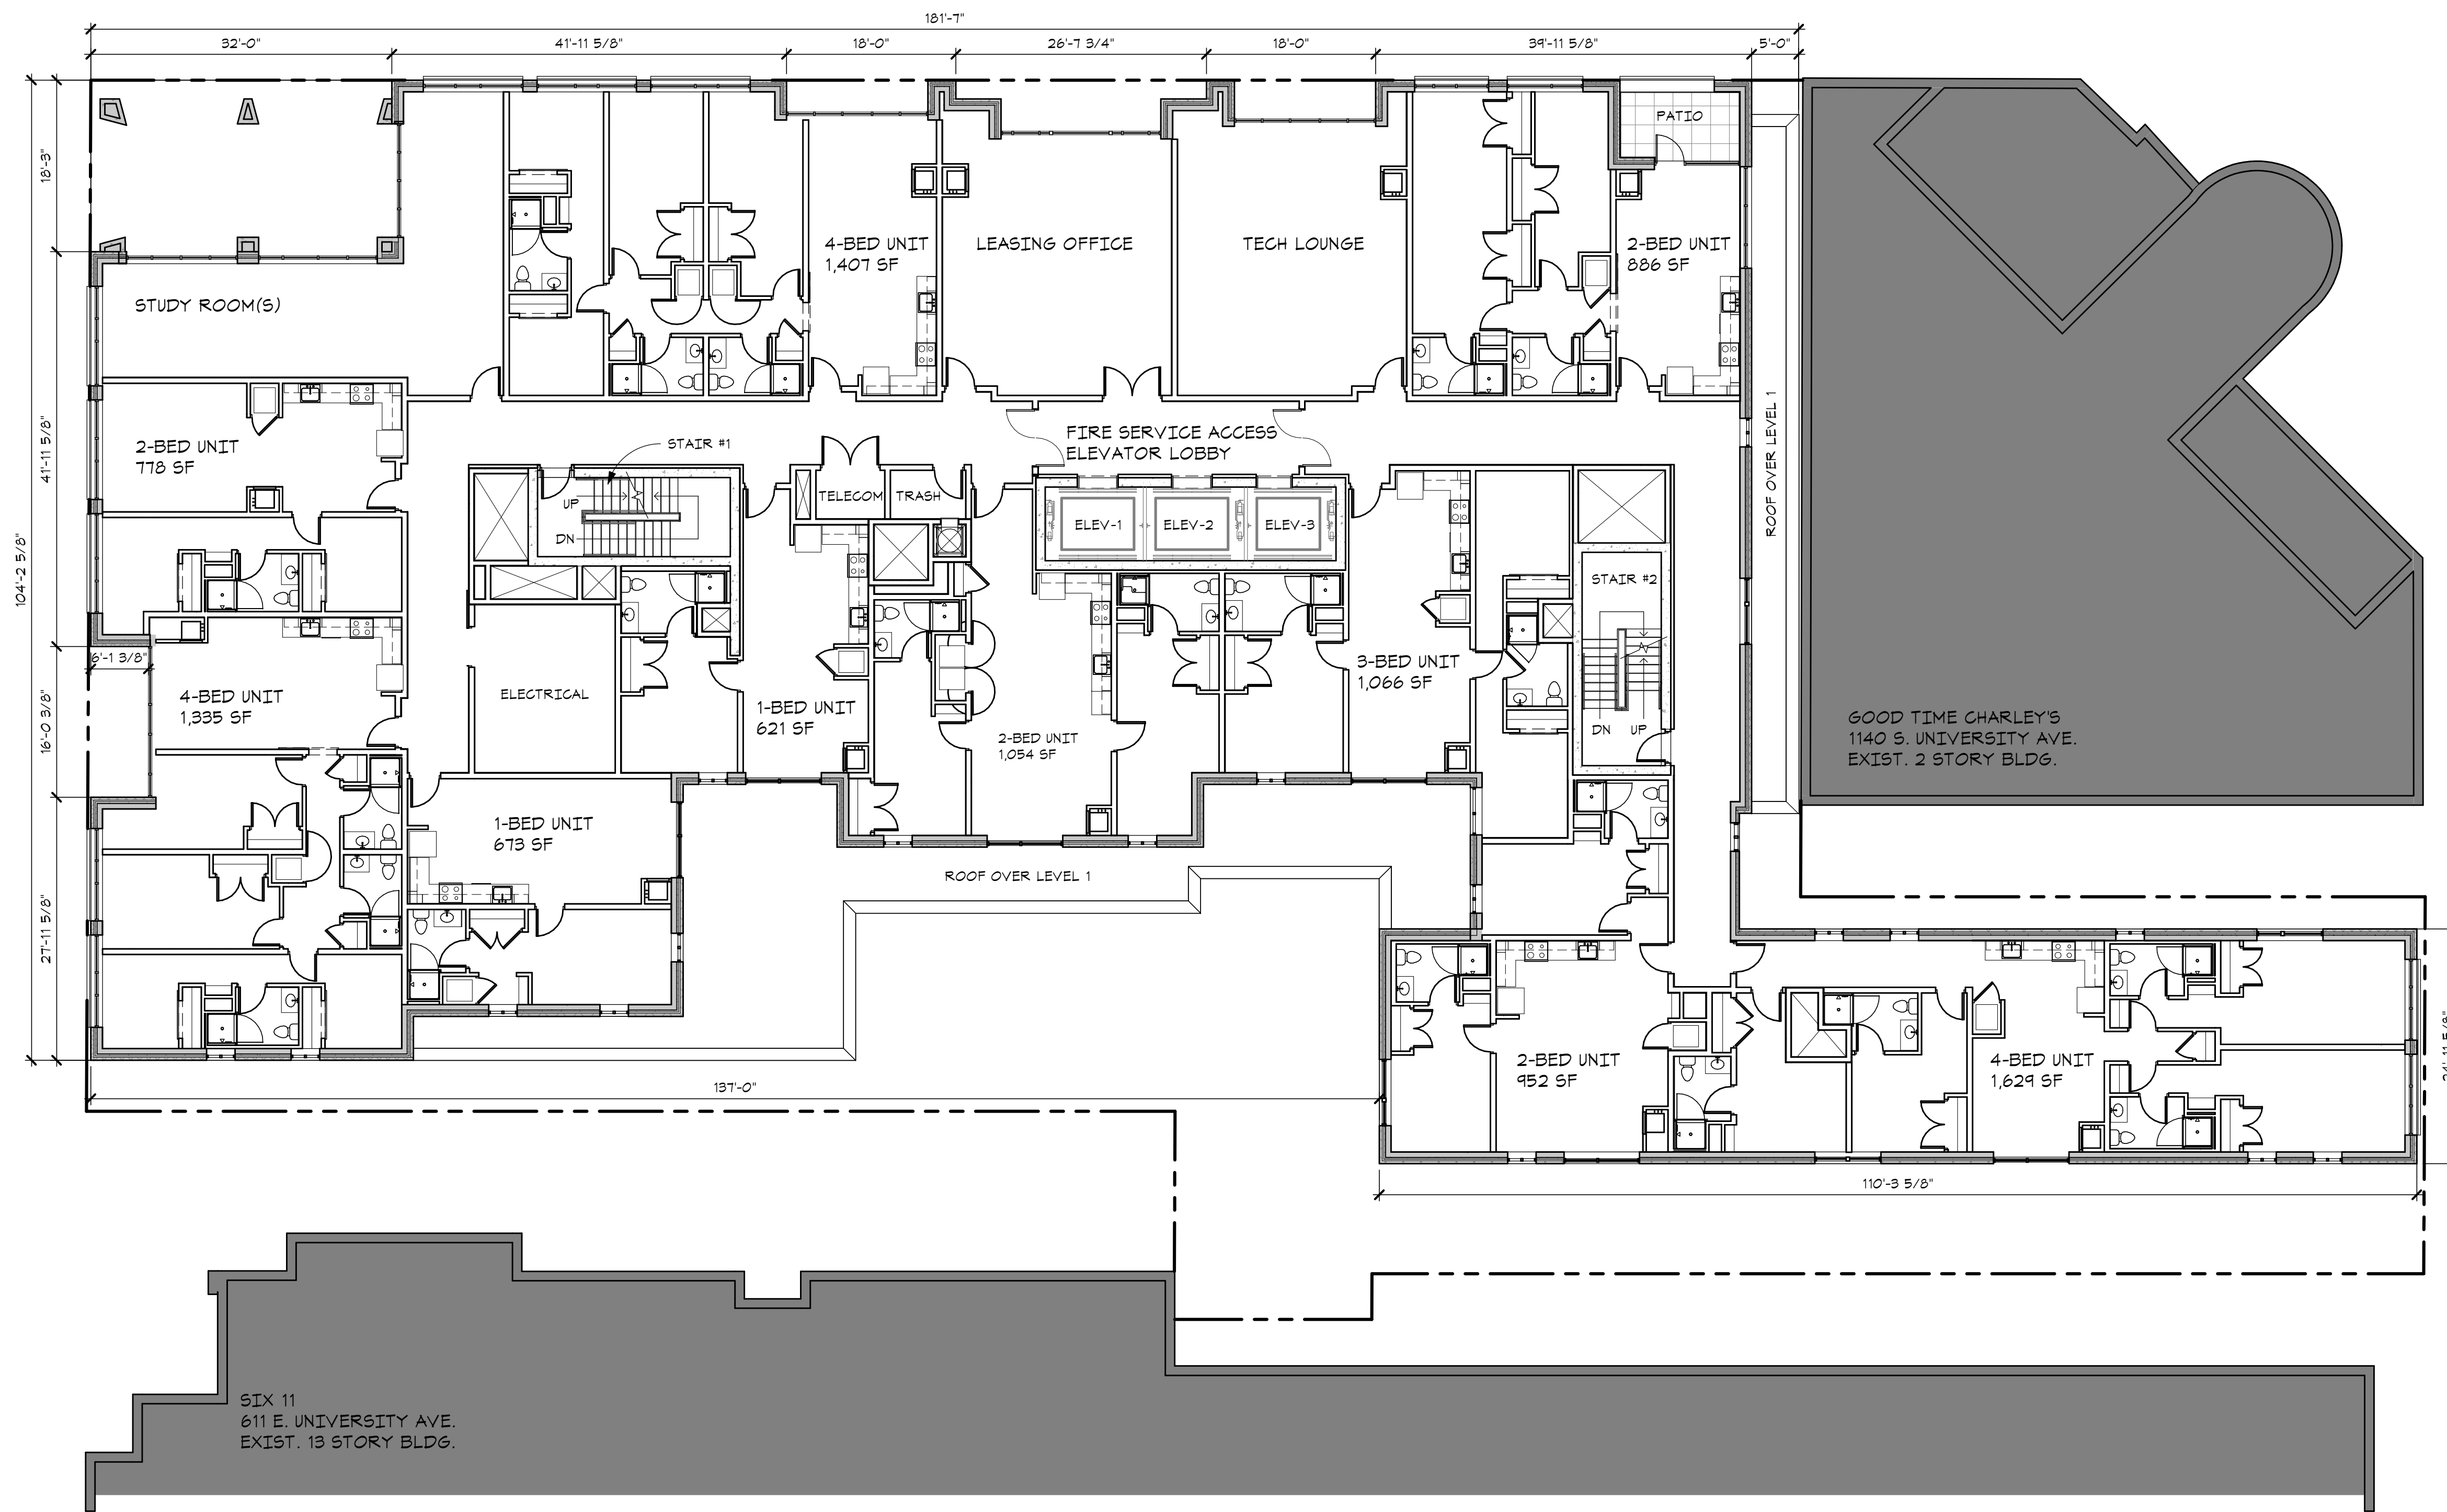

NORTH
LEVEL 2 FLOOR PLAN
 SCALE - 3/32" = 1'-0"


CITY COUNCIL	09/23/2019
DATE ISSUED	
TJV	DRAWN BY
DMM	CHECKED BY

HOBBS + BLACK
 ARCHITECTS
 100 N. State St.
 Ann Arbor, MI 48104
 F: 734.663.4189
 www.hobbs-black.com

VIC VILLAGE SOUTH
 1116 S. UNIVERSITY AVENUE
 ANN ARBOR, MI 48104

PROJECT
 CONSULTANT

LEVEL 2 FLOOR PLAN
 SHEET TITLE
 17-000
 PROJECT NUMBER
 A.-130
 SHEET NUMBER

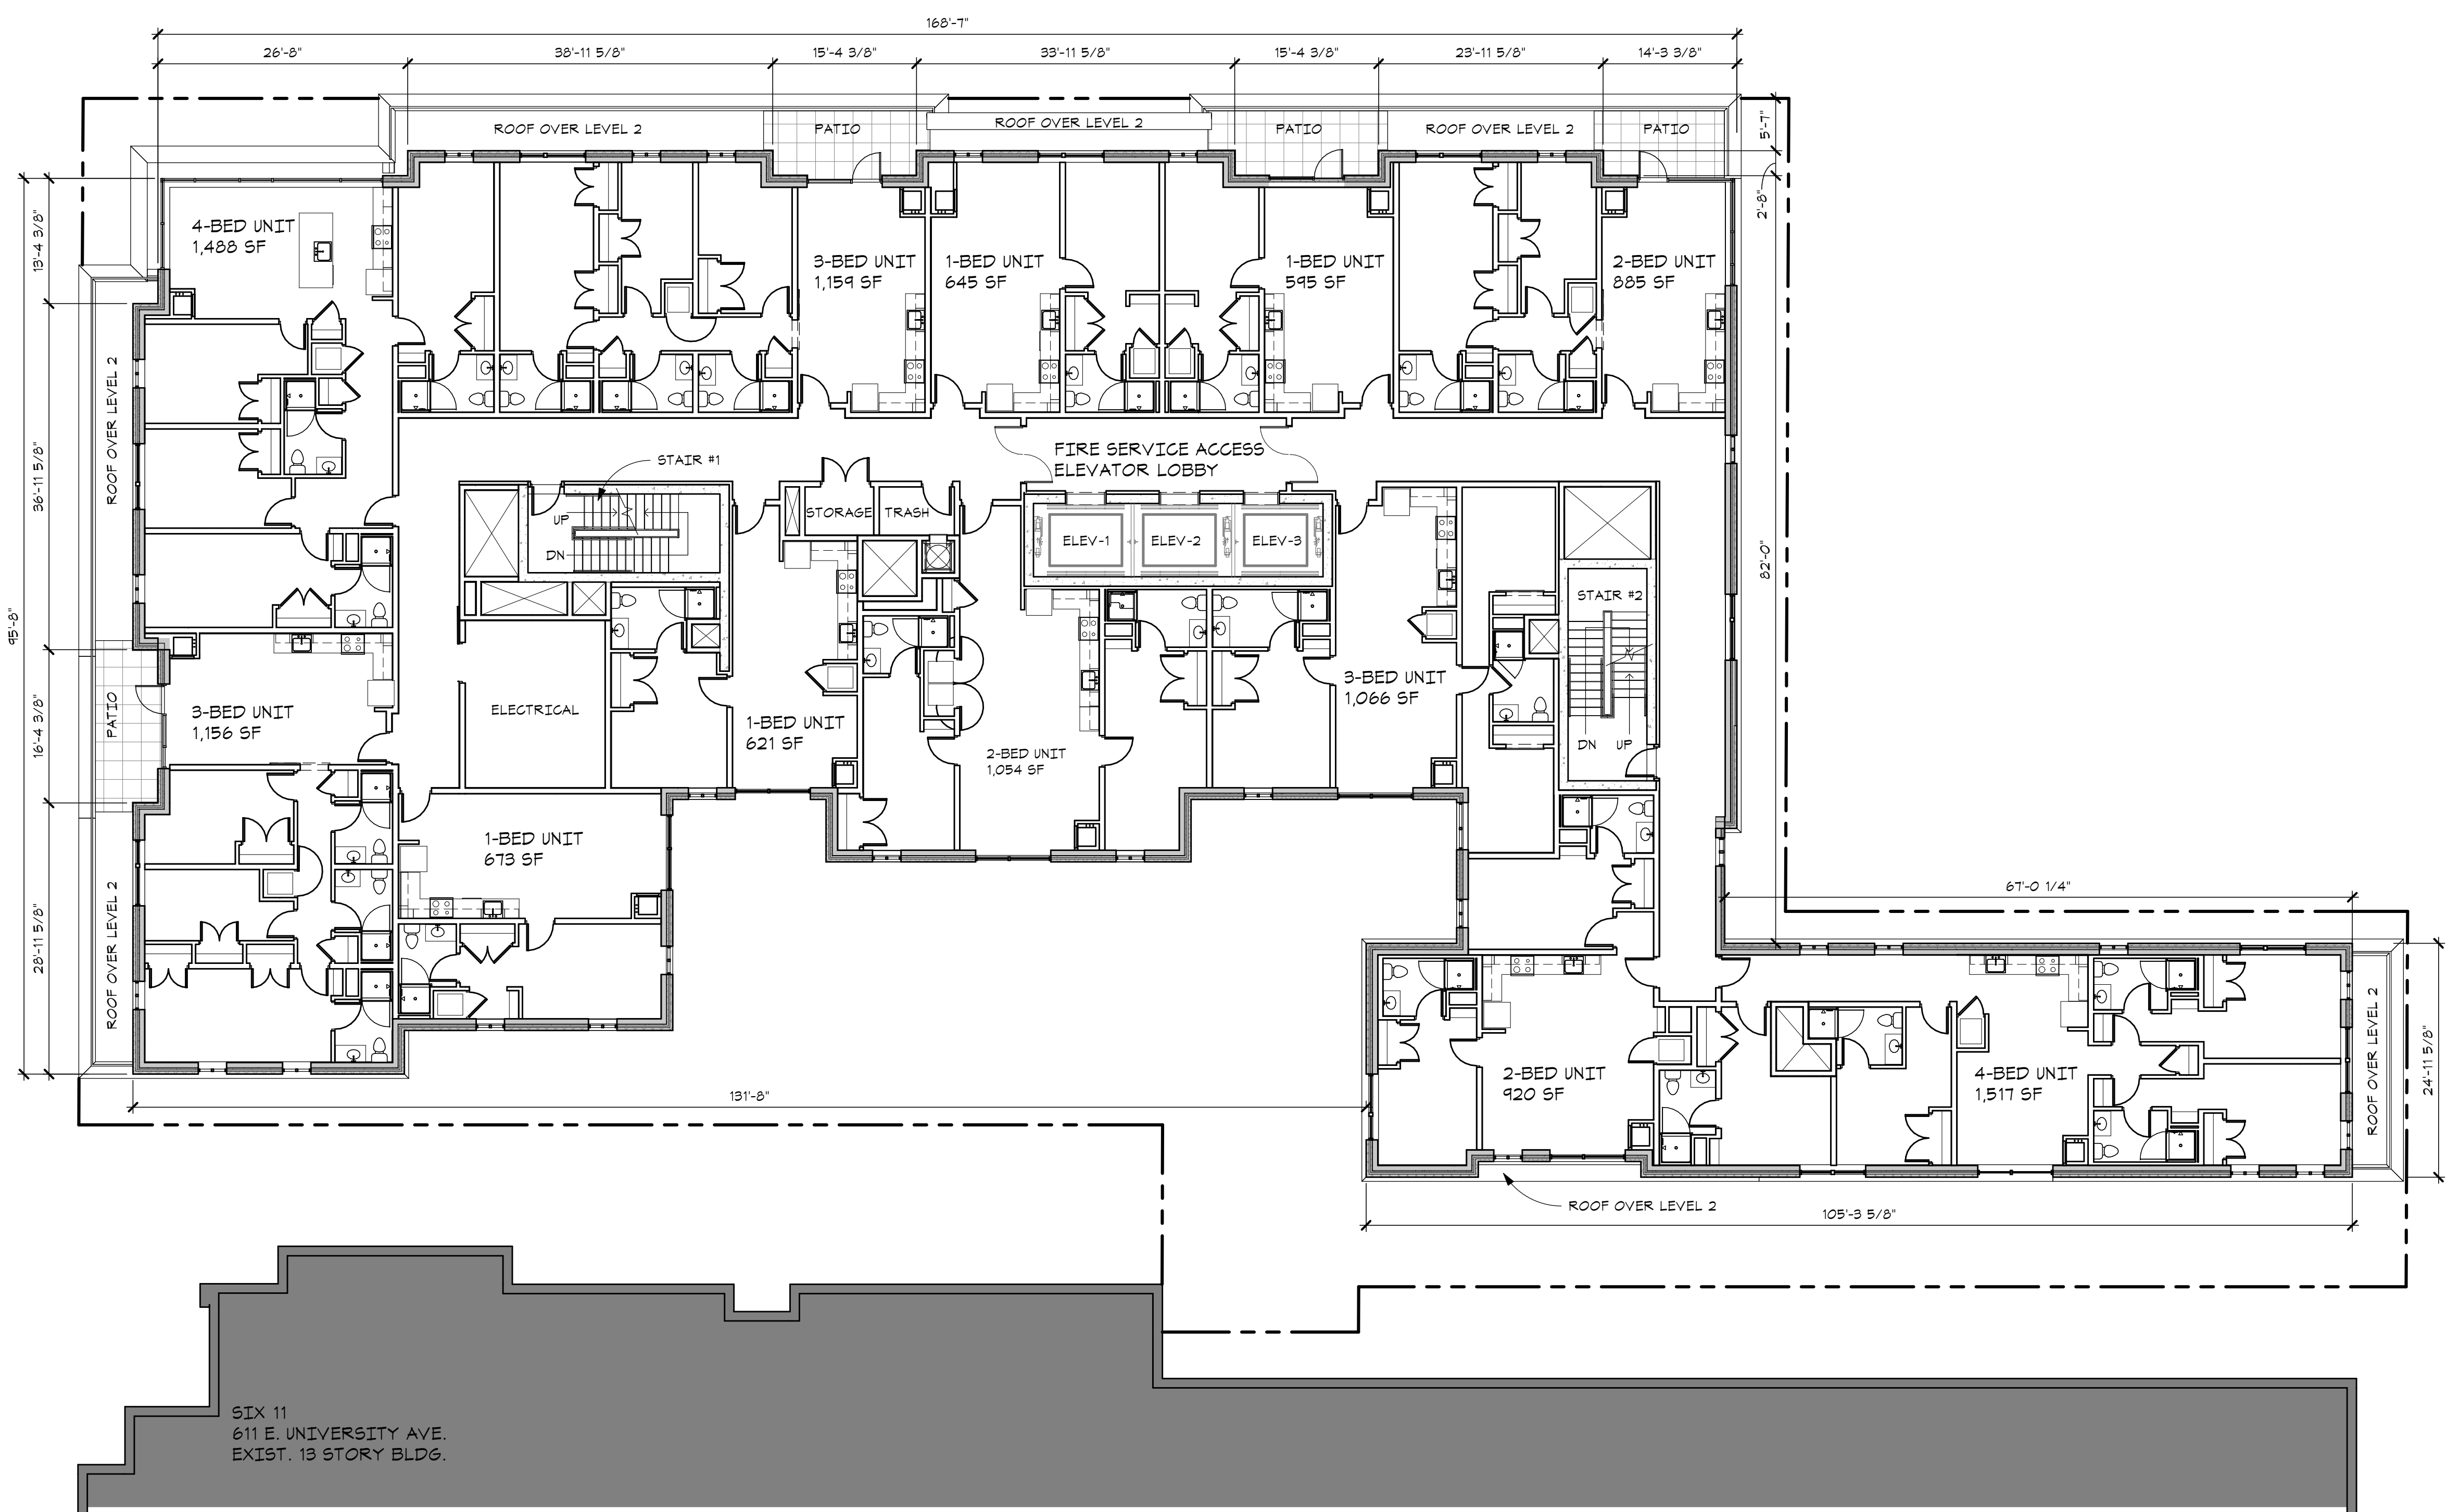

SIX 11
 611 E. UNIVERSITY AVE.
 EXIST. 13 STORY BLDG.

NORTH
LEVEL 3 FLOOR PLAN
 SCALE - 3/32" = 1'-0"


CITY COUNCIL	09/23/2019
DATE ISSUED	
TJV	DRAWN BY
DMM	CHECKED BY

HOBBS + BLACK
ARCHITECTS
 100 N. State St.
 Ann Arbor, MI 48104
 P: 734.663.4189
 www.hobbs-black.com

VIC VILLAGE SOUTH
 1116 S. UNIVERSITY AVENUE
 ANN ARBOR, MI 48104

PROJECT
 CONSULTANT

LEVEL 3 FLOOR PLAN
 SHEET TITLE
17-000
 PROJECT NUMBER
A.-140
 SHEET NUMBER

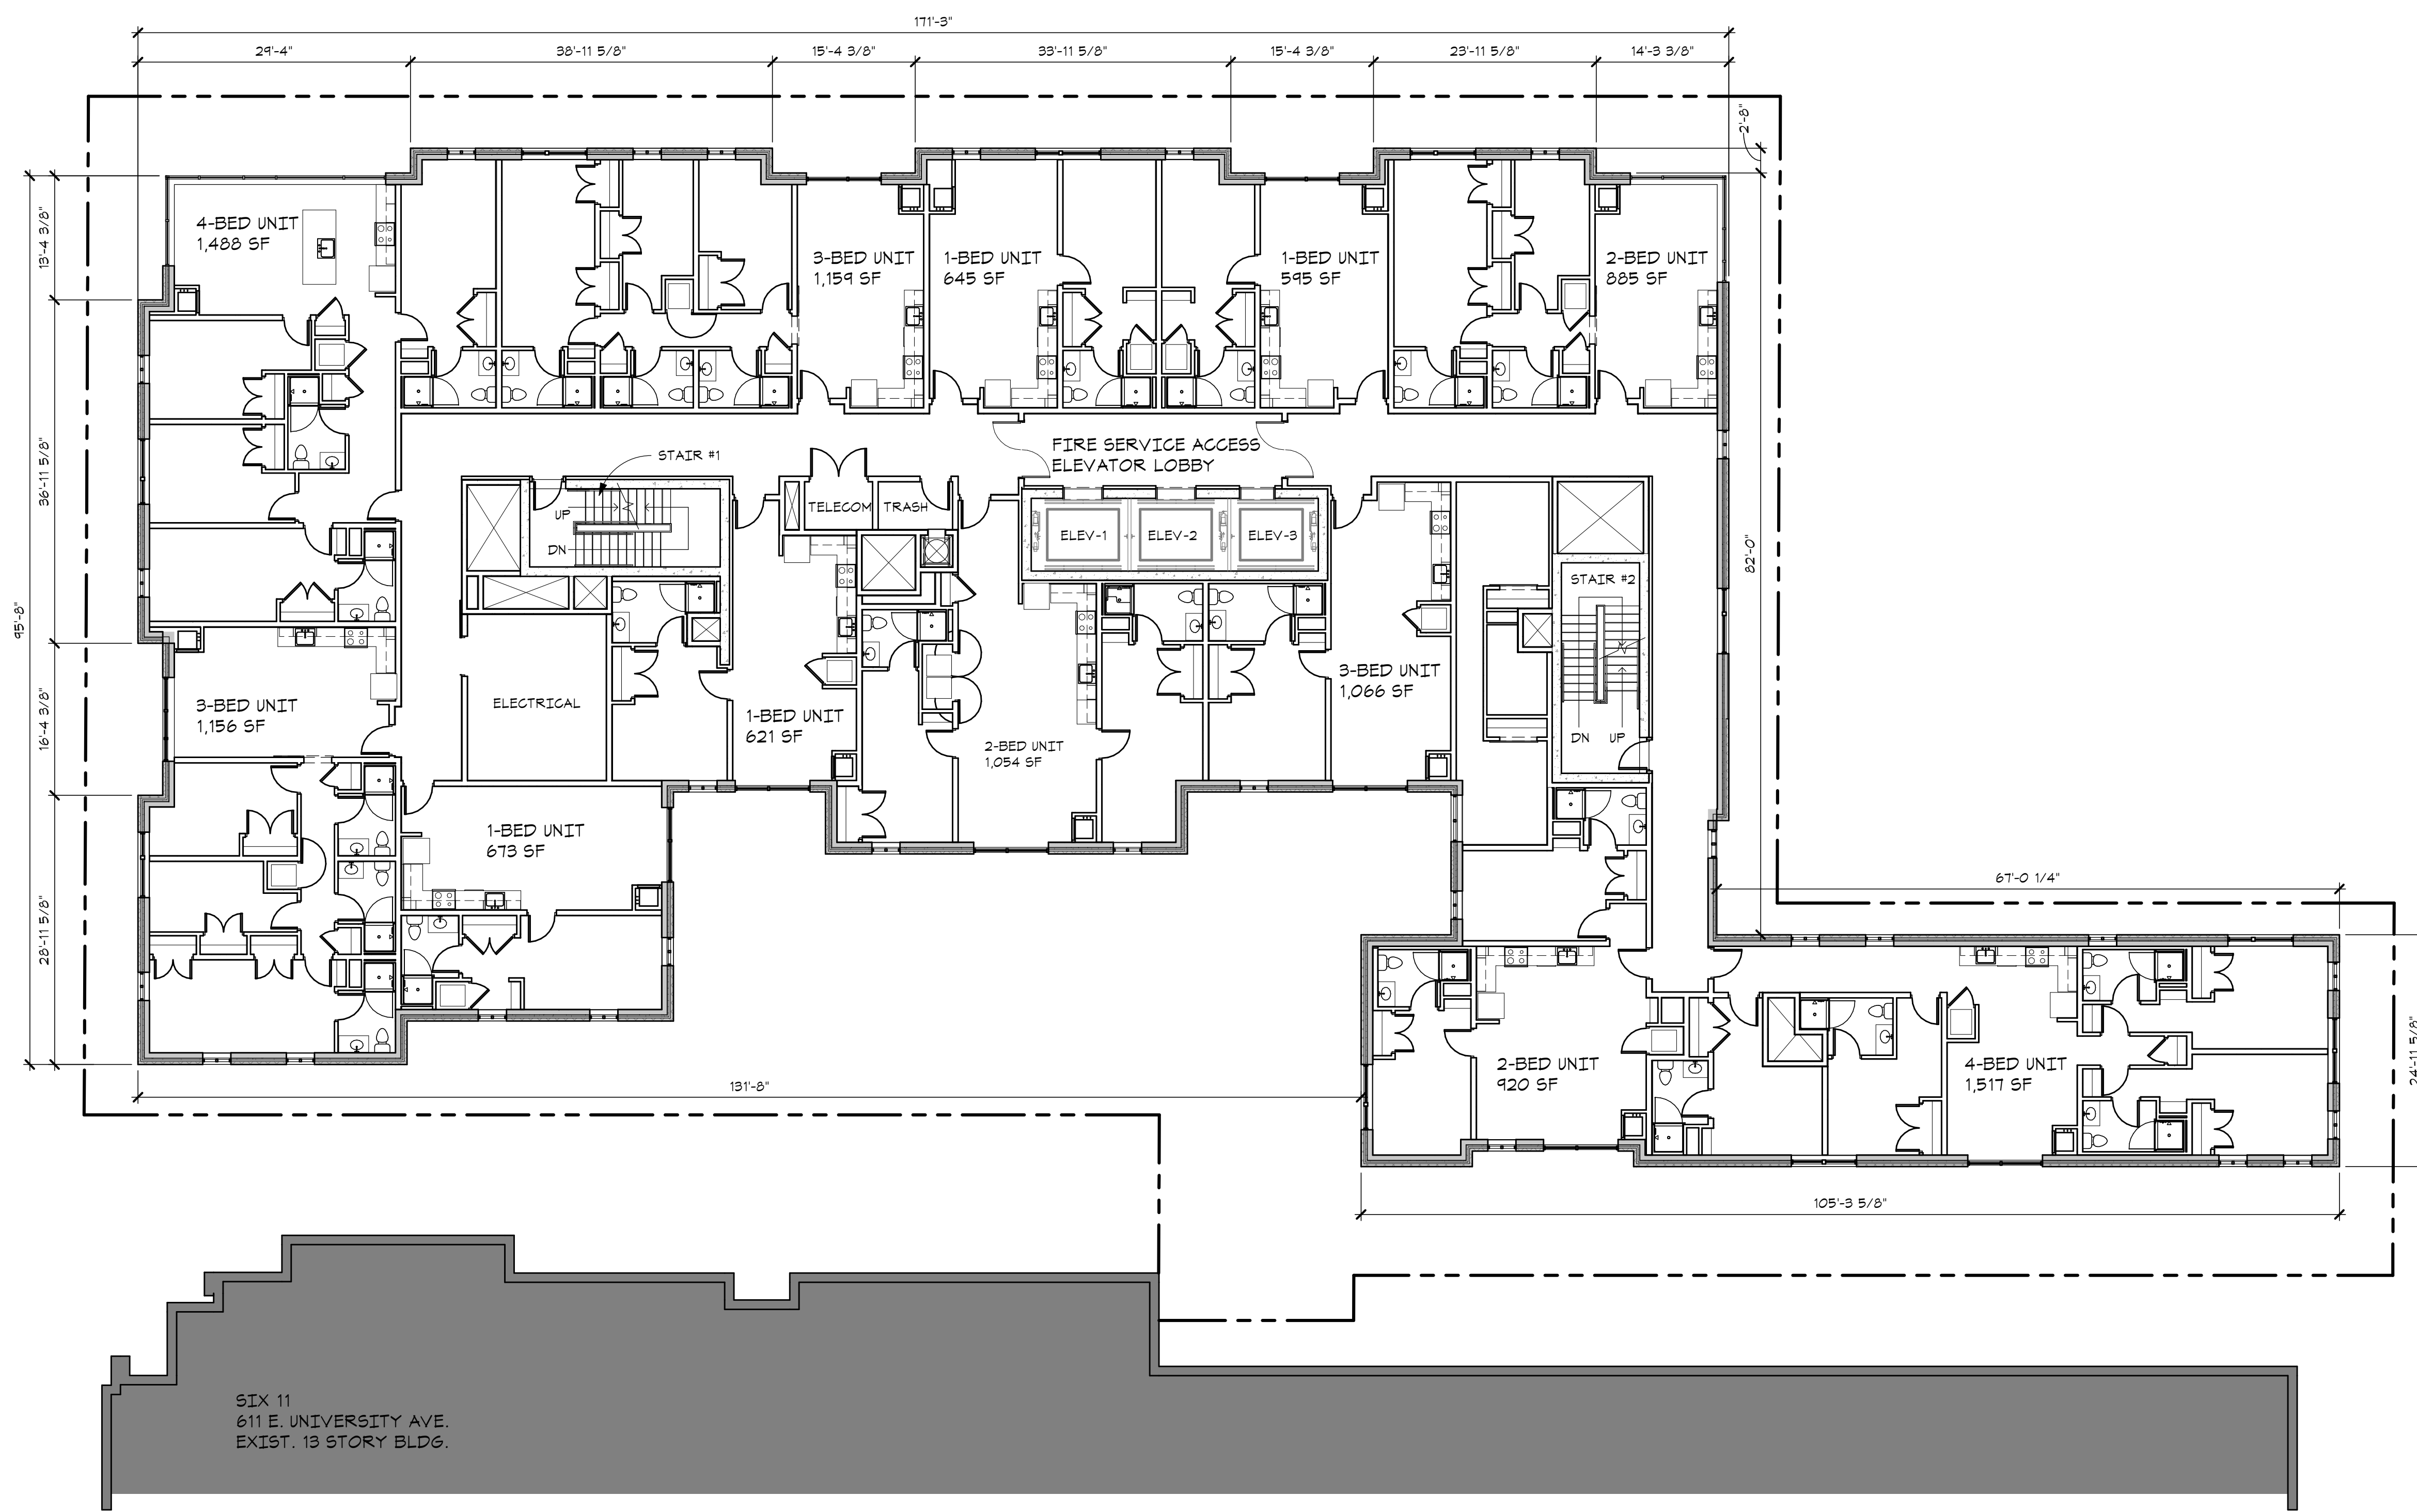

SIX 11
 611 E. UNIVERSITY AVE.
 EXIST. 13 STORY BLDG.

NORTH
 LEVEL 4-9 FLOOR PLAN
 SCALE - 3/32" = 1'-0"

CITY COUNCIL	09/23/2019
DATE ISSUED	
TJV	DRAWN BY
DMM	CHECKED BY

HOBBS + BLACK
 ARCHITECTS

100 N. State St.
 Ann Arbor, MI 48104
 F: 734.663.4189
 www.hobbs-black.com

VIC VILLAGE SOUTH
 1116 S. UNIVERSITY AVENUE
 ANN ARBOR, MI 48104

PROJECT


CONSULTANT

LEVEL 4-9
 FLOOR PLAN


SHEET TITLE

17-000
 PROJECT NUMBER

A.-150
 SHEET NUMBER

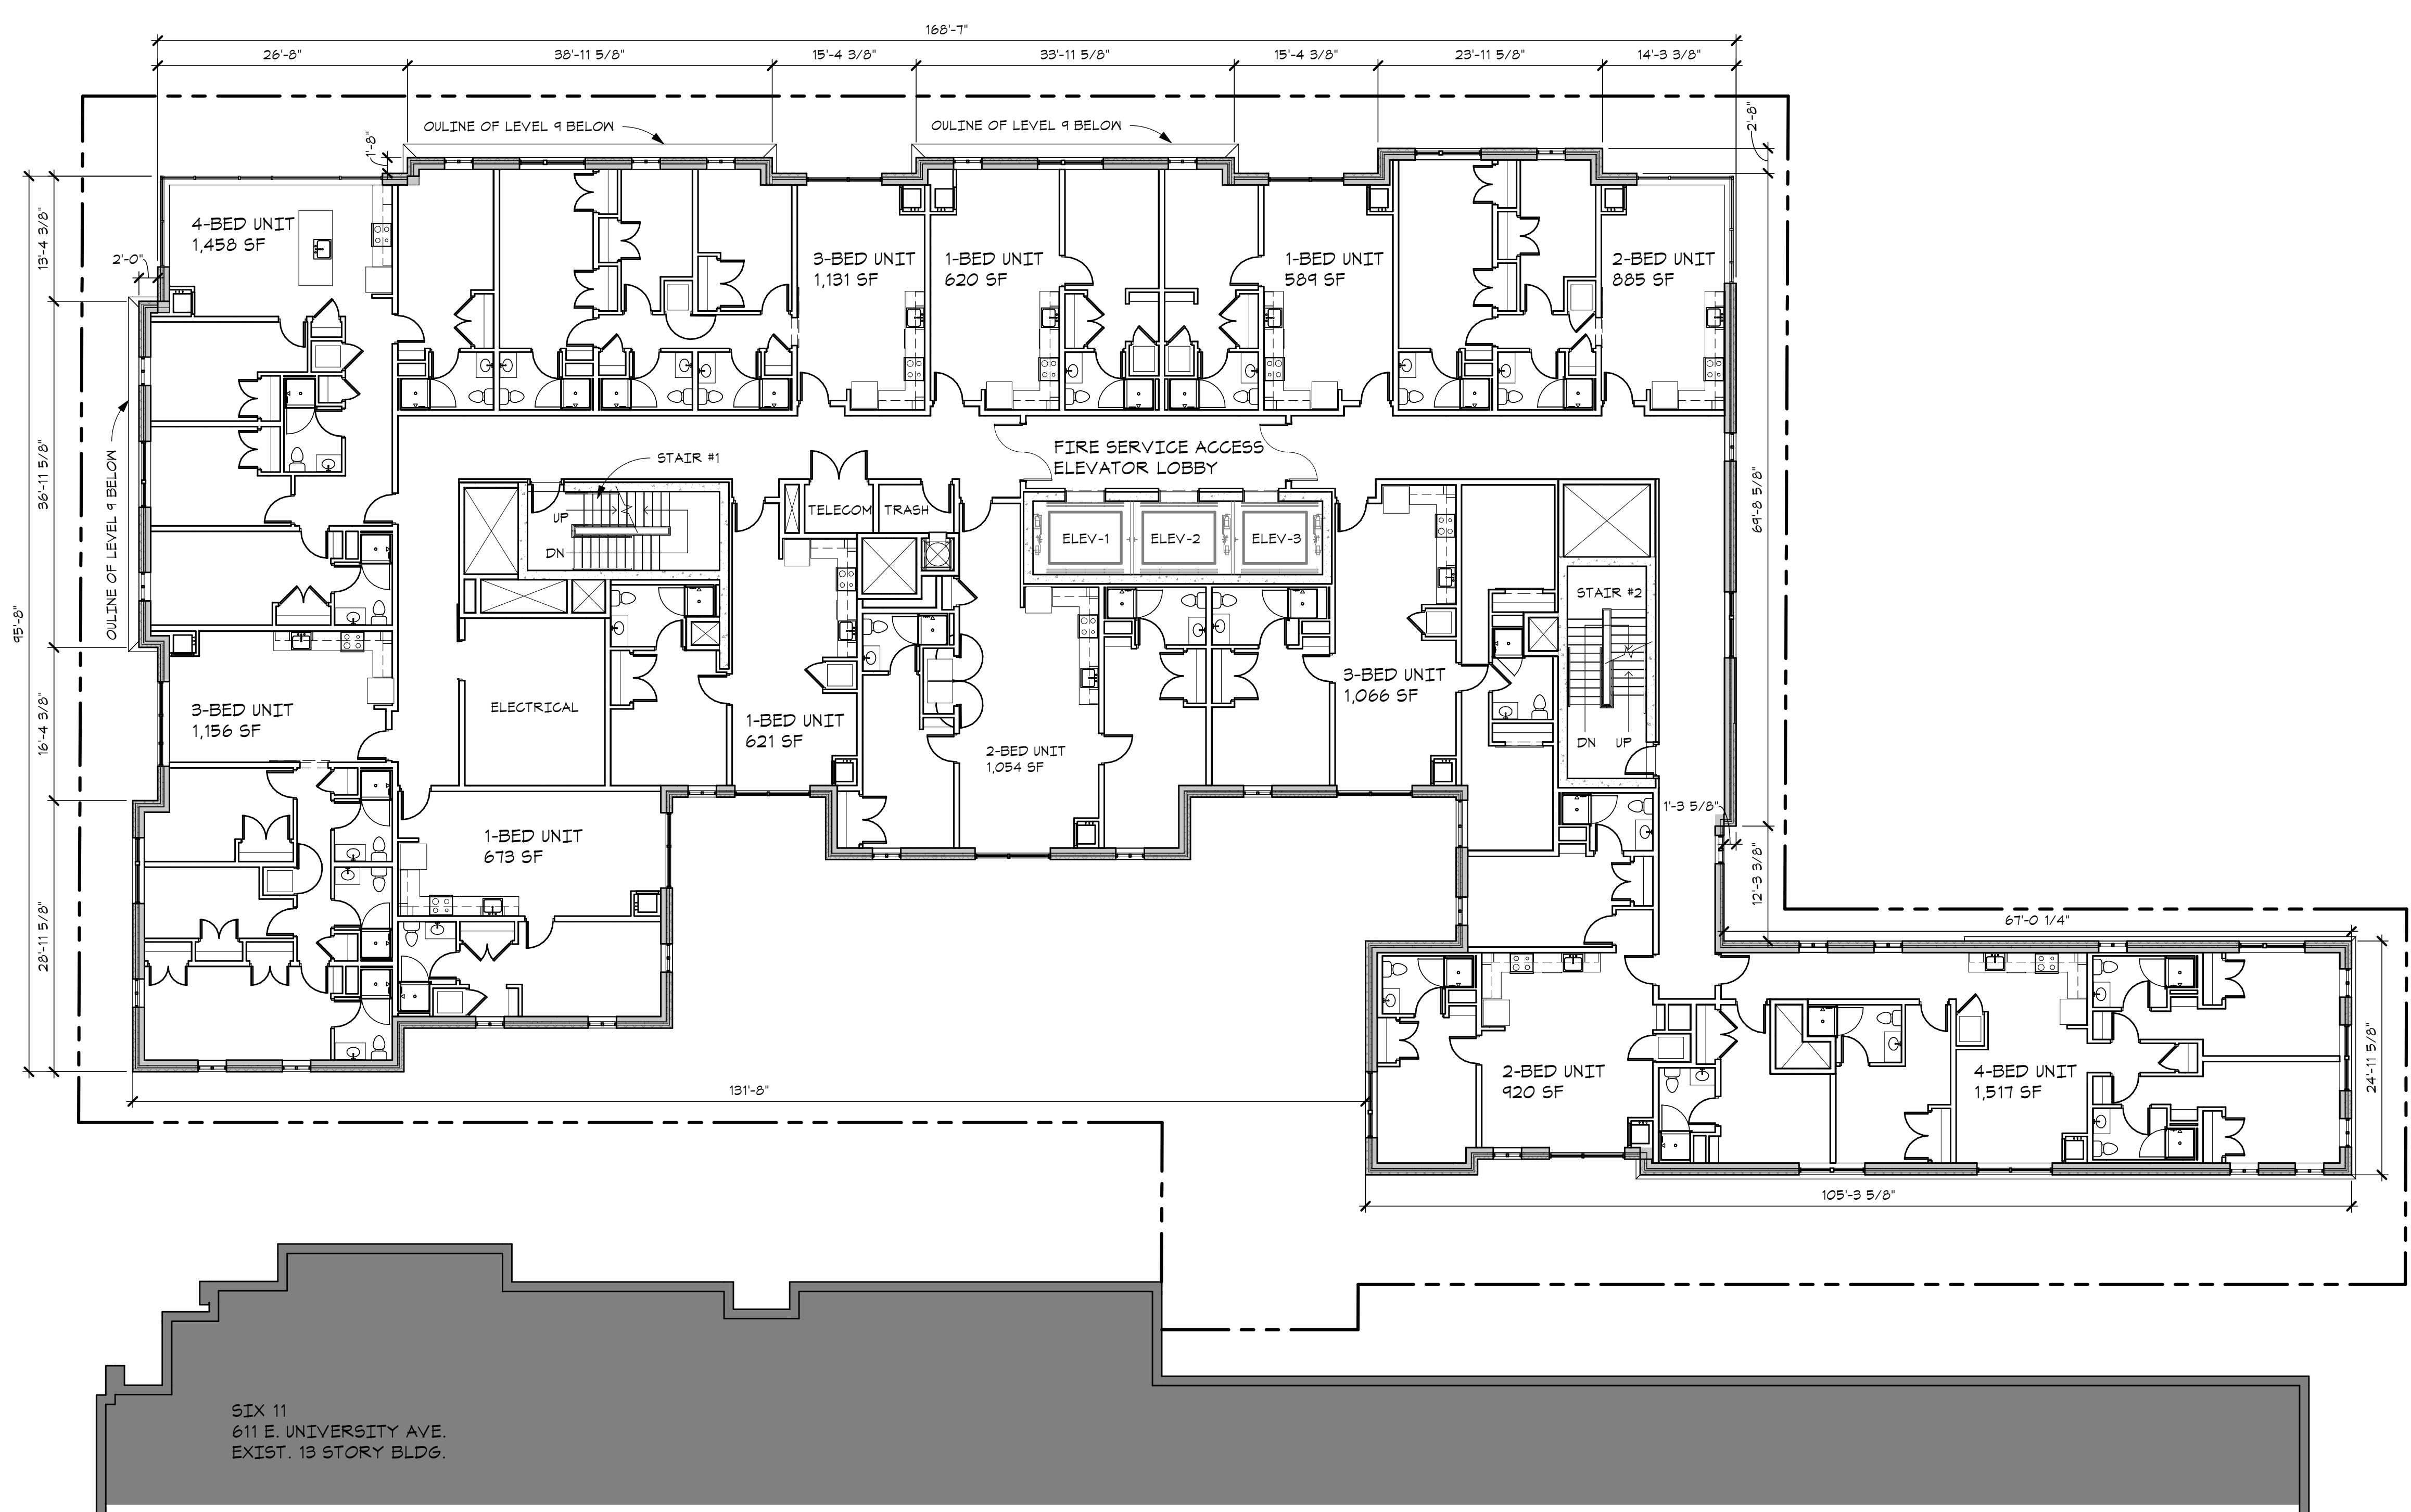

SIX 11
 611 E. UNIVERSITY AVE.
 EXIST. 13 STORY BLDG.

NORTH
 LEVEL 10-11 FLOOR PLAN
 SCALE - 3/32" = 1'-0"

CITY COUNCIL	09/23/2019
DATE ISSUED	
TJV	DRAWN BY
DMM	CHECKED BY

HOBBS + BLACK
 ARCHITECTS

100 N. State St.
 Ann Arbor, MI 48104
 F: 734.663.4189
 www.hobbs-black.com

VIC VILLAGE SOUTH
 1116 S. UNIVERSITY AVENUE
 ANN ARBOR, MI 48104

PROJECT


CONSULTANT

LEVEL 10-11
 FLOOR PLAN

SHEET TITLE

17-000
 PROJECT NUMBER

A.-160
 SHEET NUMBER

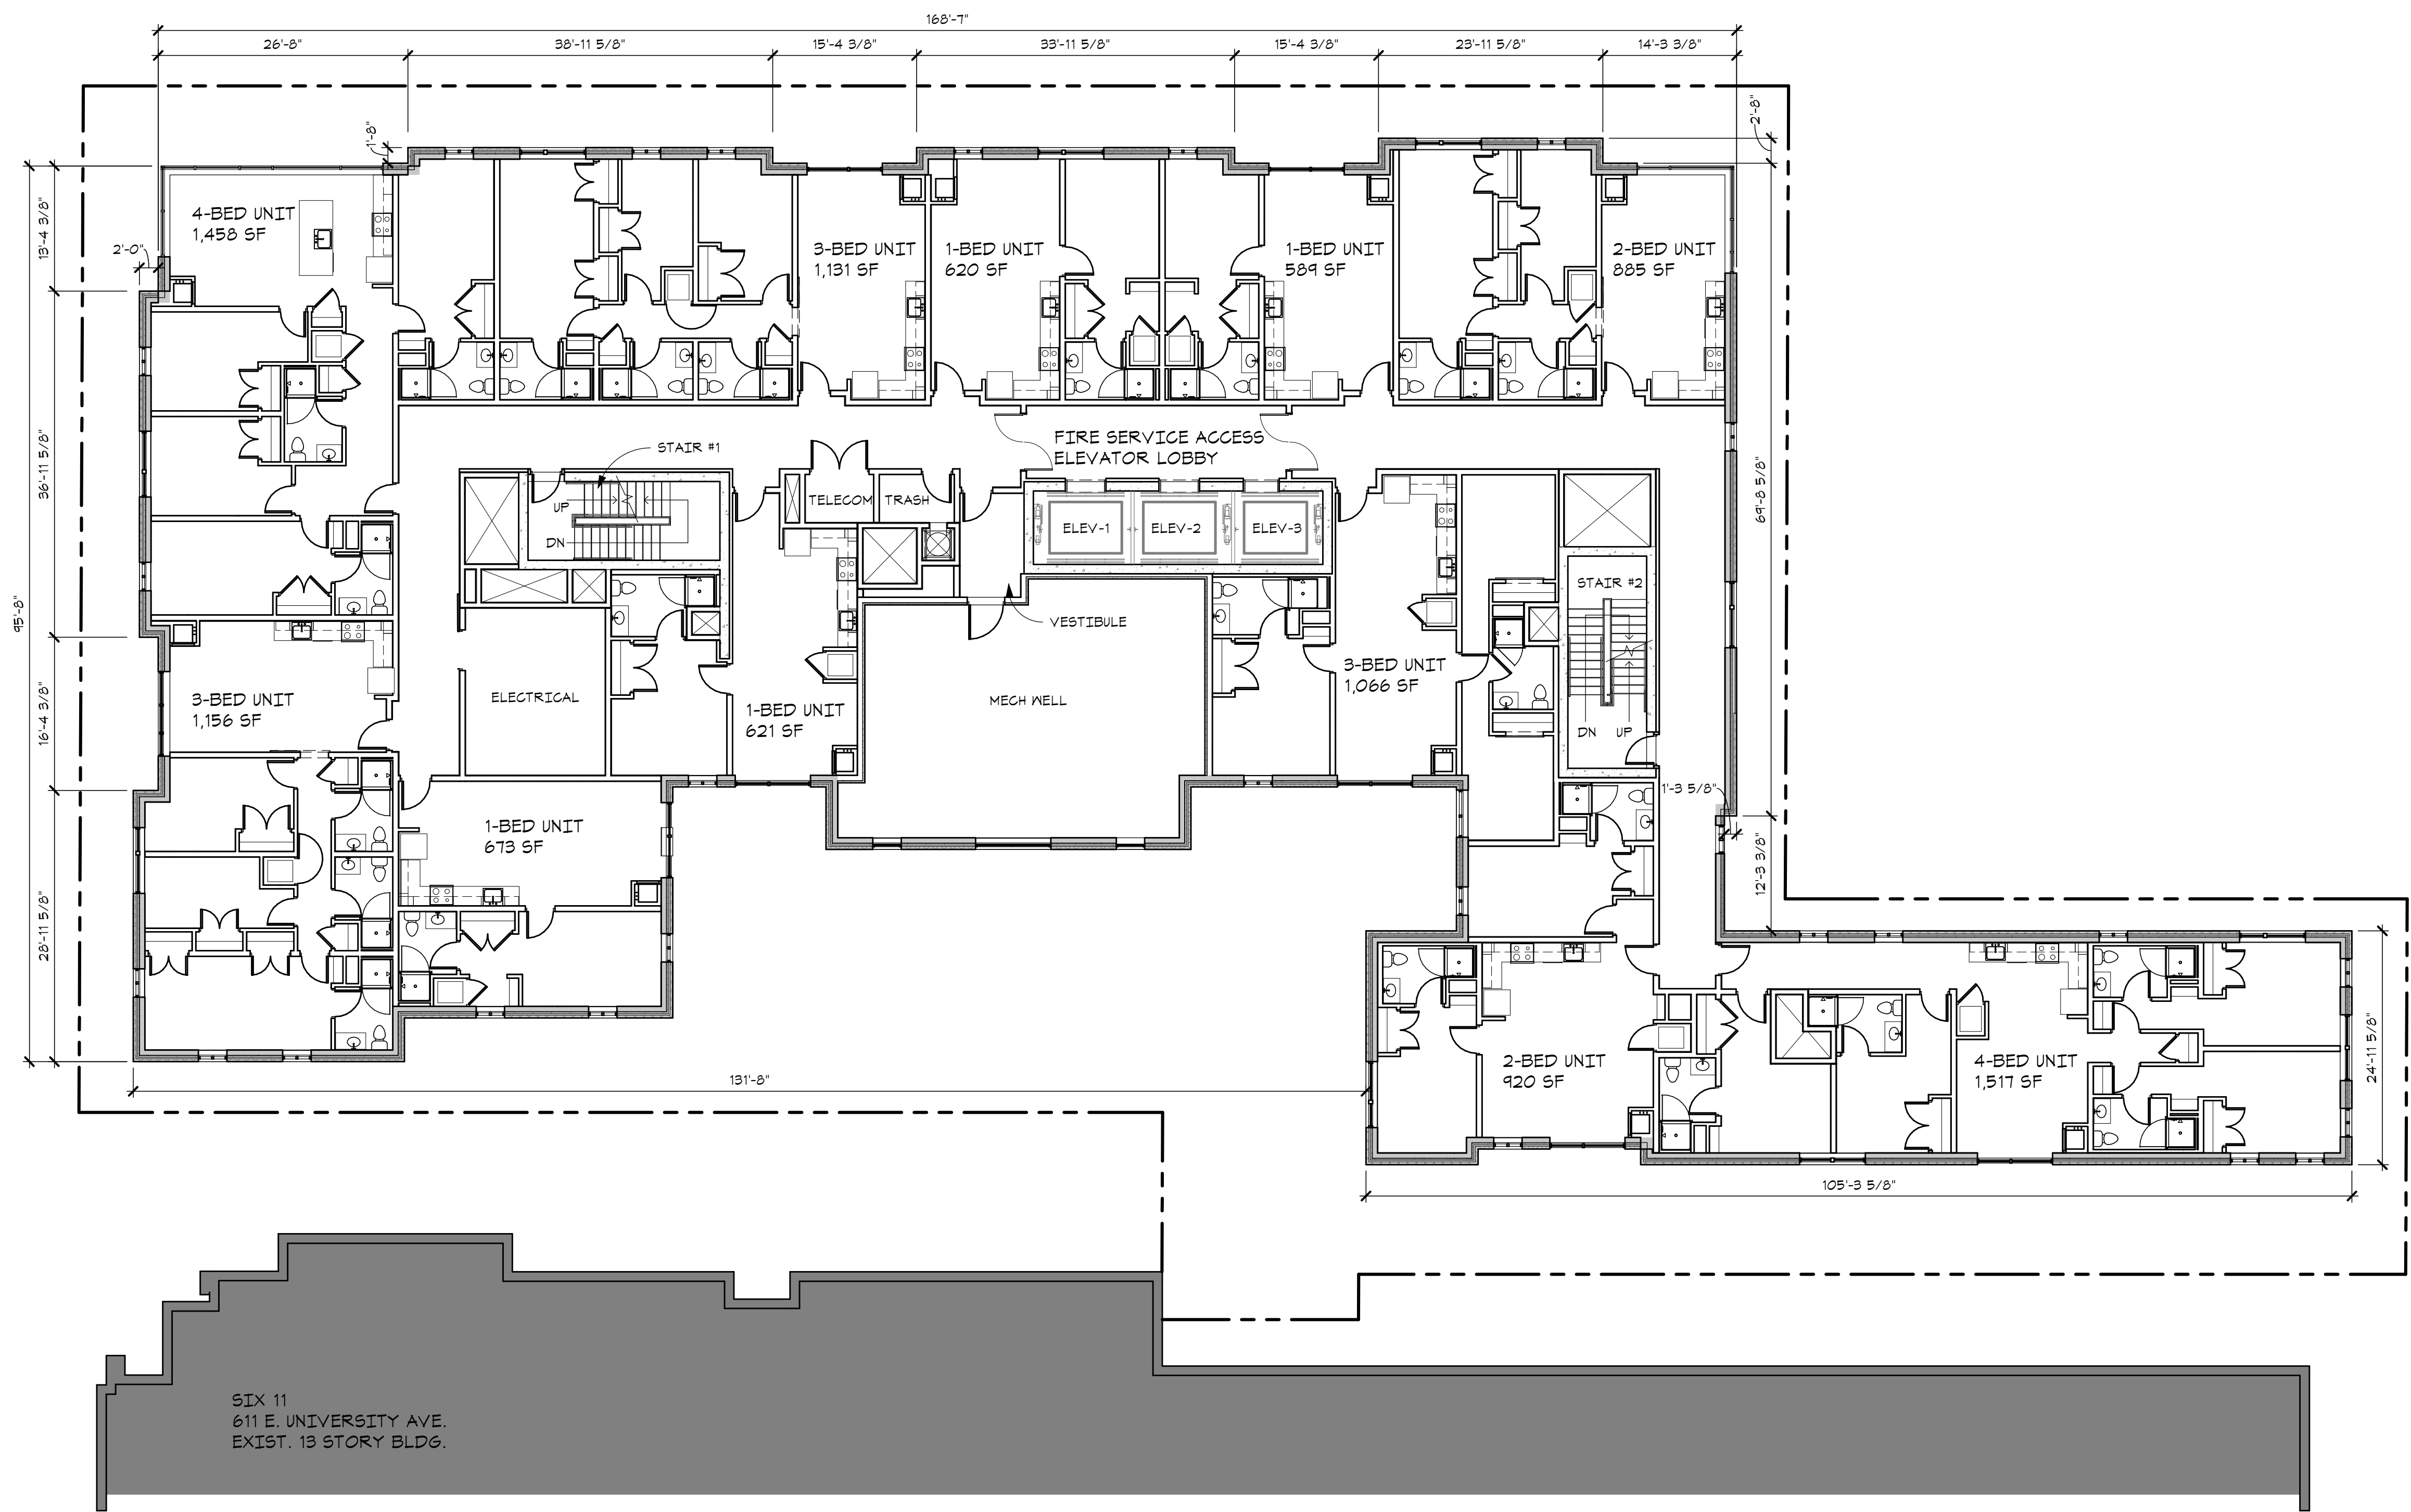

SIX 11
 611 E. UNIVERSITY AVE.
 EXIST. 13 STORY BLDG.

NORTH
LEVEL 12 FLOOR PLAN
 SCALE - 3/32" = 1'-0"

CITY COUNCIL	09/23/2019
DATE ISSUED	
TJV	DRAWN BY
DMM	CHECKED BY

HOBBS + BLACK
ARCHITECTS
 100 N. State St.
 Ann Arbor, MI 48104
 F: 734.663.4189
 www.hobbs-black.com

VIC VILLAGE SOUTH
 1116 S. UNIVERSITY AVENUE
 ANN ARBOR, MI 48104


PROJECT
 CONSULTANT

LEVEL 12 FLOOR PLAN

SHEET TITLE
 17-000

PROJECT NUMBER

A.-170
 SHEET NUMBER

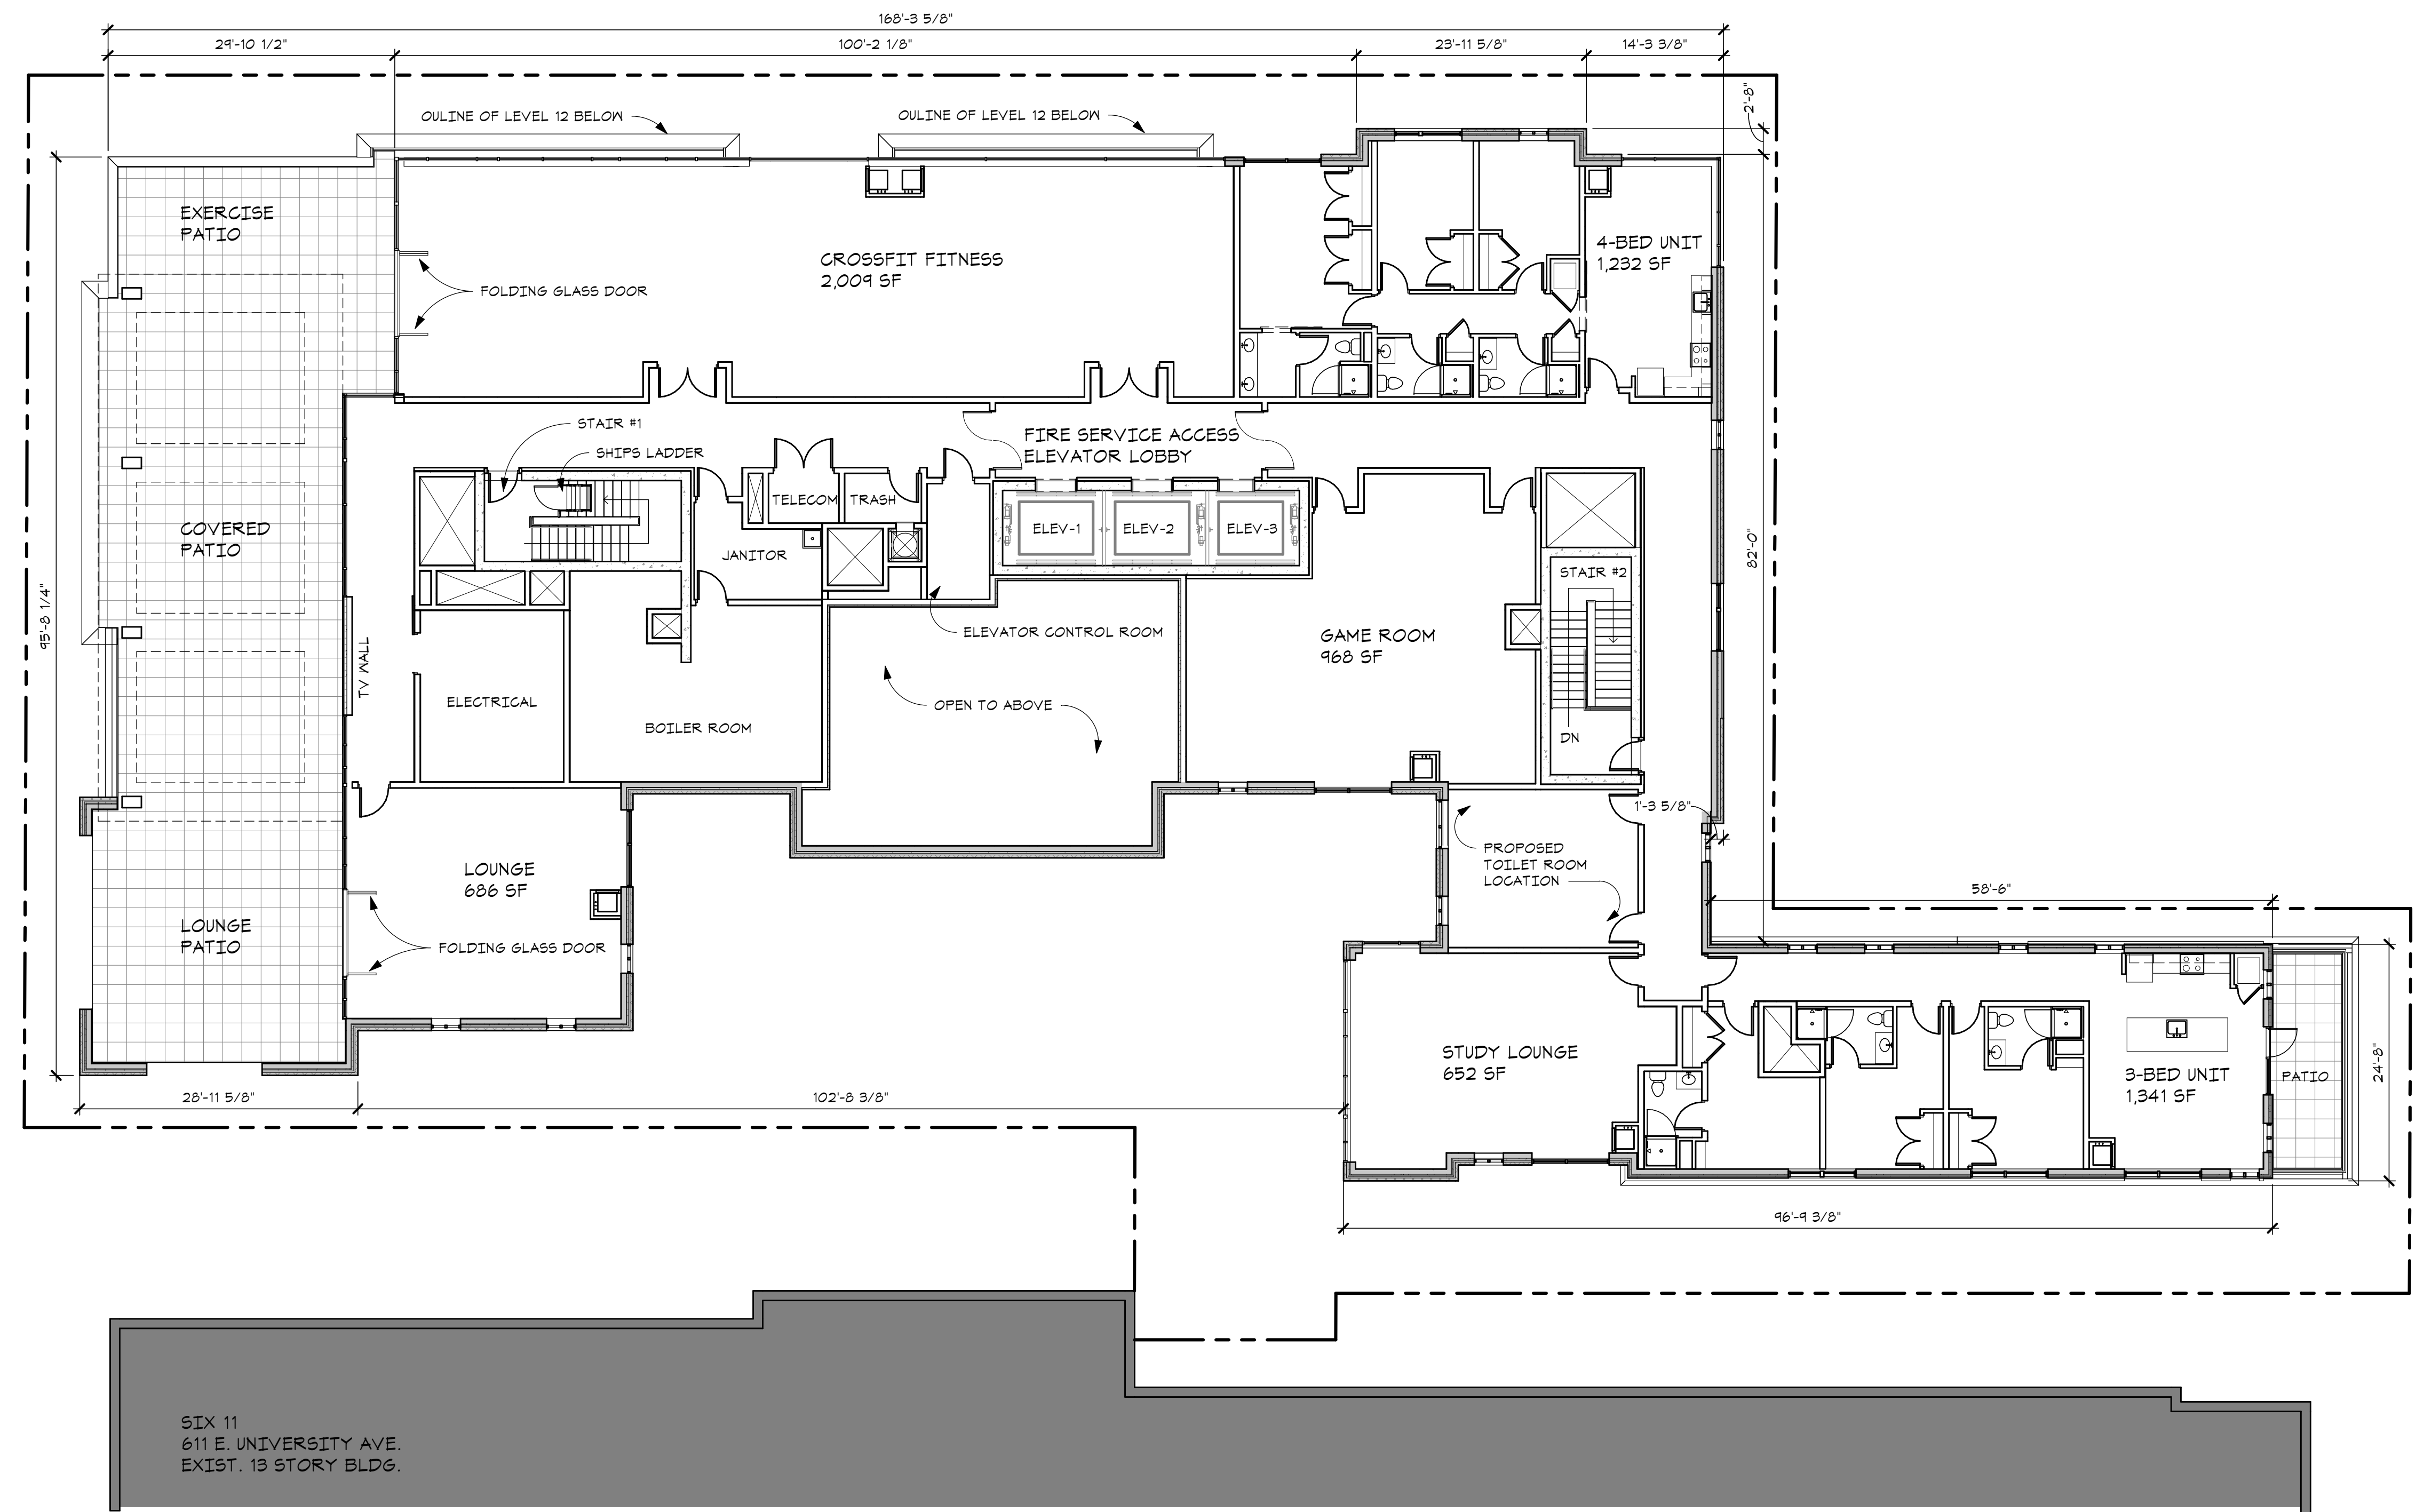

SIX 11
 611 E. UNIVERSITY AVE.
 EXIST. 13 STORY BLDG.

NORTH
 C.2 LEVEL 13 FLOOR PLAN
 A.-180 SCALE - 3/32" = 1'-0"

CITY COUNCIL 09/23/2019
 DATE ISSUED
 TJV DRAWN BY
 DMM CHECKED BY

HOBBS + BLACK
 ARCHITECTS
 100 N. State St.
 Ann Arbor, MI 48104
 P. 734.663.4189
 www.hobbs-black.com

VIC VILLAGE SOUTH
 1116 S. UNIVERSITY AVENUE
 ANN ARBOR, MI 48104

PROJECT
 CONSULTANT

LEVEL 13 FLOOR PLAN
 SHEET TITLE
 17-000 PROJECT NUMBER
 A.-180 SHEET NUMBER

CITY COUNCIL	09/23/2019
DATE ISSUED	
TJV	DRAWN BY
DMM	CHECKED BY

HOBBS + BLACK
ARCHITECTS

100 N. State St.
Ann Arbor, MI 48104
F: 734.663.4189
www.hobbs-black.com

VIC VILLAGE SOUTH
1116 S. UNIVERSITY AVENUE
ANN ARBOR, MI 48104

PROJECT

CONSULTANT

ROOF PLAN


SHEET TITLE

17-000

PROJECT NUMBER

A.-190

SHEET NUMBER

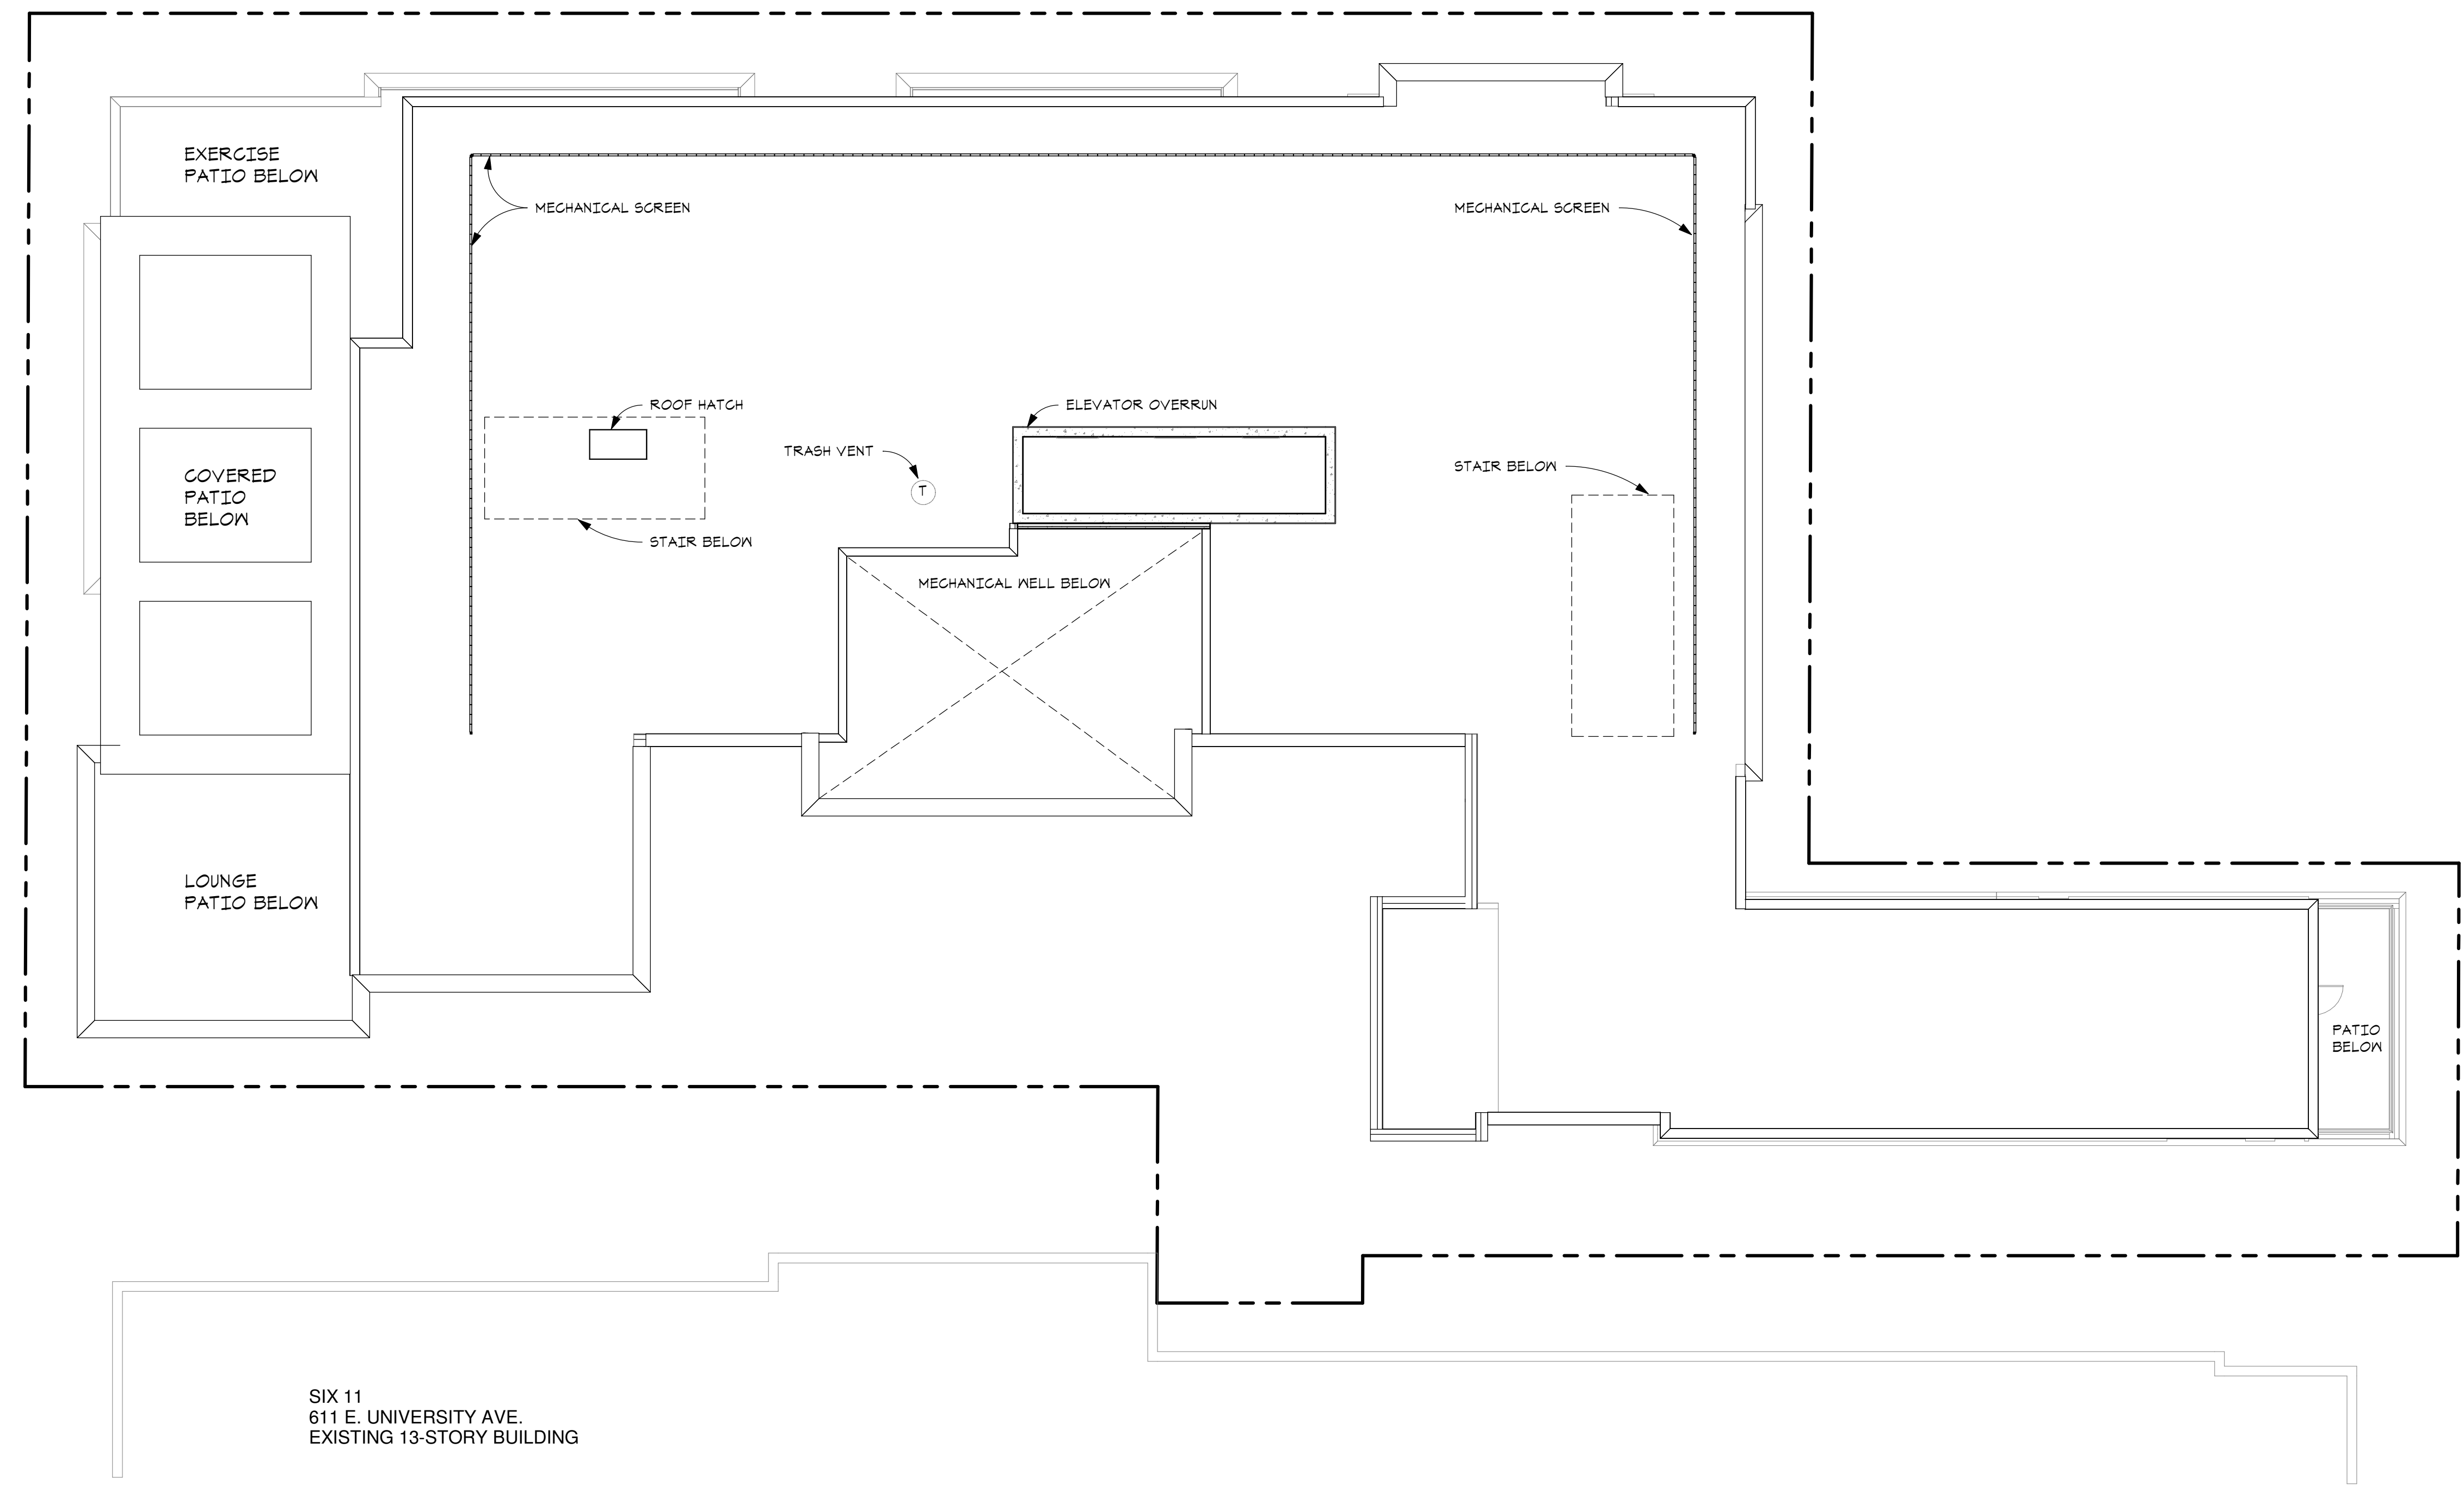

SIX 11
611 E. UNIVERSITY AVE.
EXISTING 13-STORY BUILDING

NORTH


C.2
A.-190

ROOF PLAN

SCALE - 3/32" = 1'-0"



11'-0"	EQUIP SCREEN ELEV. = 150'-0"
11'-0"	ROOF TOC = 139'-0"
11'-0"	LEVEL 13 TOC = 128'-0"
11'-0"	LEVEL 12 TOC = 117'-0"
10'-0"	LEVEL 11 TOC = 107'-0"
10'-0"	LEVEL 10 TOC = 97'-0"
10'-0"	LEVEL 09 TOC = 87'-0"
10'-0"	LEVEL 08 TOC = 77'-0"
10'-0"	LEVEL 07 TOC = 67'-0"
10'-0"	LEVEL 06 TOC = 57'-0"
10'-0"	LEVEL 05 TOC = 47'-0"
10'-0"	LEVEL 04 TOC = 37'-0"
10'-0"	LEVEL 03 TOC = 27'-0"
11'-0"	LEVEL 02 TOC = 16'-0"
16'-0"	LEVEL 01 GRADE PLANE = 0'-0"

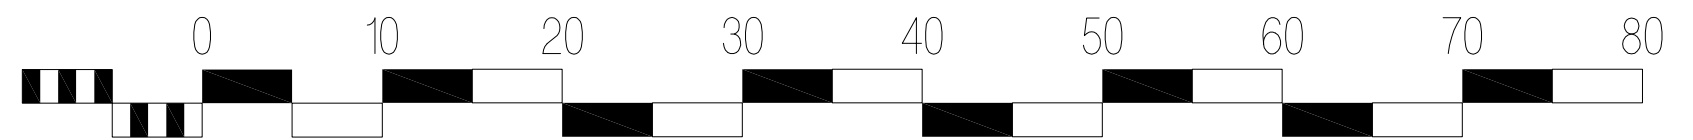

NORTH ELEVATION
 SCALE - 3/32" = 1'-0"

CITY COUNCIL 09/23/2019
 DATE ISSUED
 TJV DRAWN BY
 DMM CHECKED BY

HOBBS + BLACK
 ARCHITECTS
 100 N. State St.
 Ann Arbor, MI 48104
 P. 734.663.4189
 www.hobbs-black.com

VIC VILLAGE SOUTH
 1116 S. UNIVERSITY AVENUE
 ANN ARBOR, MI 48104

PROJECT

CONSULTANT

NORTH ELEVATION

SHEET TITLE

17-000

PROJECT NUMBER

A.-200

SHEET NUMBER



MECHANICAL SCREEN

METAL PANEL

BRICK TYPE 3

BRICK TYPE 1

BRICK TYPE 2

SMOOTH FACE CMU

EQUIP SCREEN
ELEV. = 150'-0"

ROOF
TOC = 139'-0"

LEVEL 13
TOC = 128'-0"

LEVEL 12
TOC = 117'-0"

LEVEL 11
TOC = 107'-0"

LEVEL 10
TOC = 97'-0"

LEVEL 09
TOC = 87'-0"

LEVEL 08
TOC = 77'-0"

LEVEL 07
TOC = 67'-0"

LEVEL 06
TOC = 57'-0"


LEVEL 05
TOC = 47'-0"

LEVEL 04
TOC = 37'-0"

LEVEL 03
TOC = 27'-0"

LEVEL 02
TOC = 16'-0"

LEVEL 01
GRADE PLANE = 0'-0"

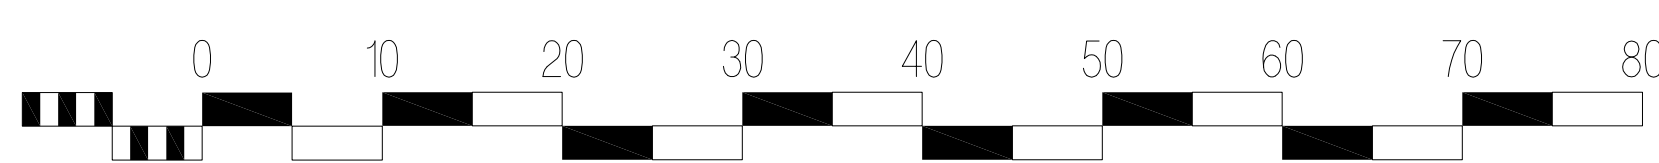

SOUTH ELEVATION
 SCALE - 3/32" = 1'-0"

CITY COUNCIL 09/23/2019
 DATE ISSUED
 TJV DRAWN BY
 DMM CHECKED BY

HOBBS + BLACK
ARCHITECTS
 100 N. State St.
 Ann Arbor, MI 48104
 P. 734.663.4189
 www.hobbs-black.com

VIC VILLAGE SOUTH
 1116 S. UNIVERSITY AVENUE
 ANN ARBOR, MI 48104

PROJECT

CONSULTANT

SOUTH ELEVATION

SHEET TITLE

17-000

PROJECT NUMBER

A.-201

SHEET NUMBER



WEST ELEVATION
 SCALE - 3/32" = 1'-0"

CITY COUNCIL 09/23/2019
 DATE ISSUED
 TJV DRAWN BY
 DMM CHECKED BY

HOBBS + BLACK
 ARCHITECTS
 100 N. State St.
 Ann Arbor, MI 48104
 P. 734.663.4189
 www.hobbs-black.com

VIC VILLAGE SOUTH
 1116 S. UNIVERSITY AVENUE
 ANN ARBOR, MI 48104

PROJECT
 CONSULTANT

WEST ELEVATION
 SHEET TITLE
 17-000
 PROJECT NUMBER
 A.-202
 SHEET NUMBER



EAST ELEVATION
 SCALE - 3/32" = 1'-0"



CITY COUNCIL 09/23/2019
 DATE ISSUED
 TJV DRAWN BY
 DMM CHECKED BY

HOBBS + BLACK
 ARCHITECTS
 100 N. State St.
 Ann Arbor, MI 48104
 P. 734.663.4189
 www.hobbs-black.com

VIC VILLAGE SOUTH
 1116 S. UNIVERSITY
 AVENUE
 ANN ARBOR, MI 48104

PROJECT
 CONSULTANT

EAST ELEVATION
 SHEET TITLE
 17-000
 PROJECT NUMBER
 A.-203
 SHEET NUMBER

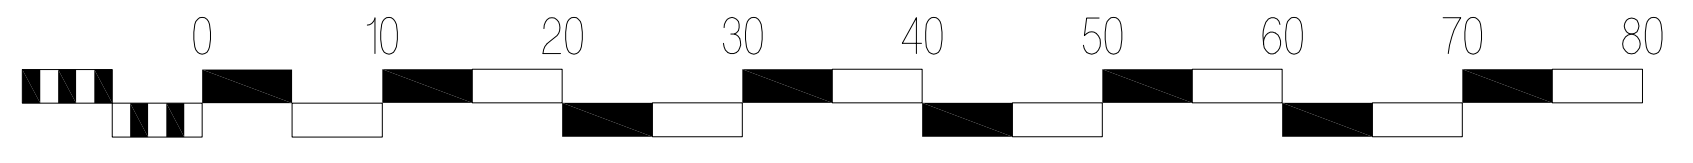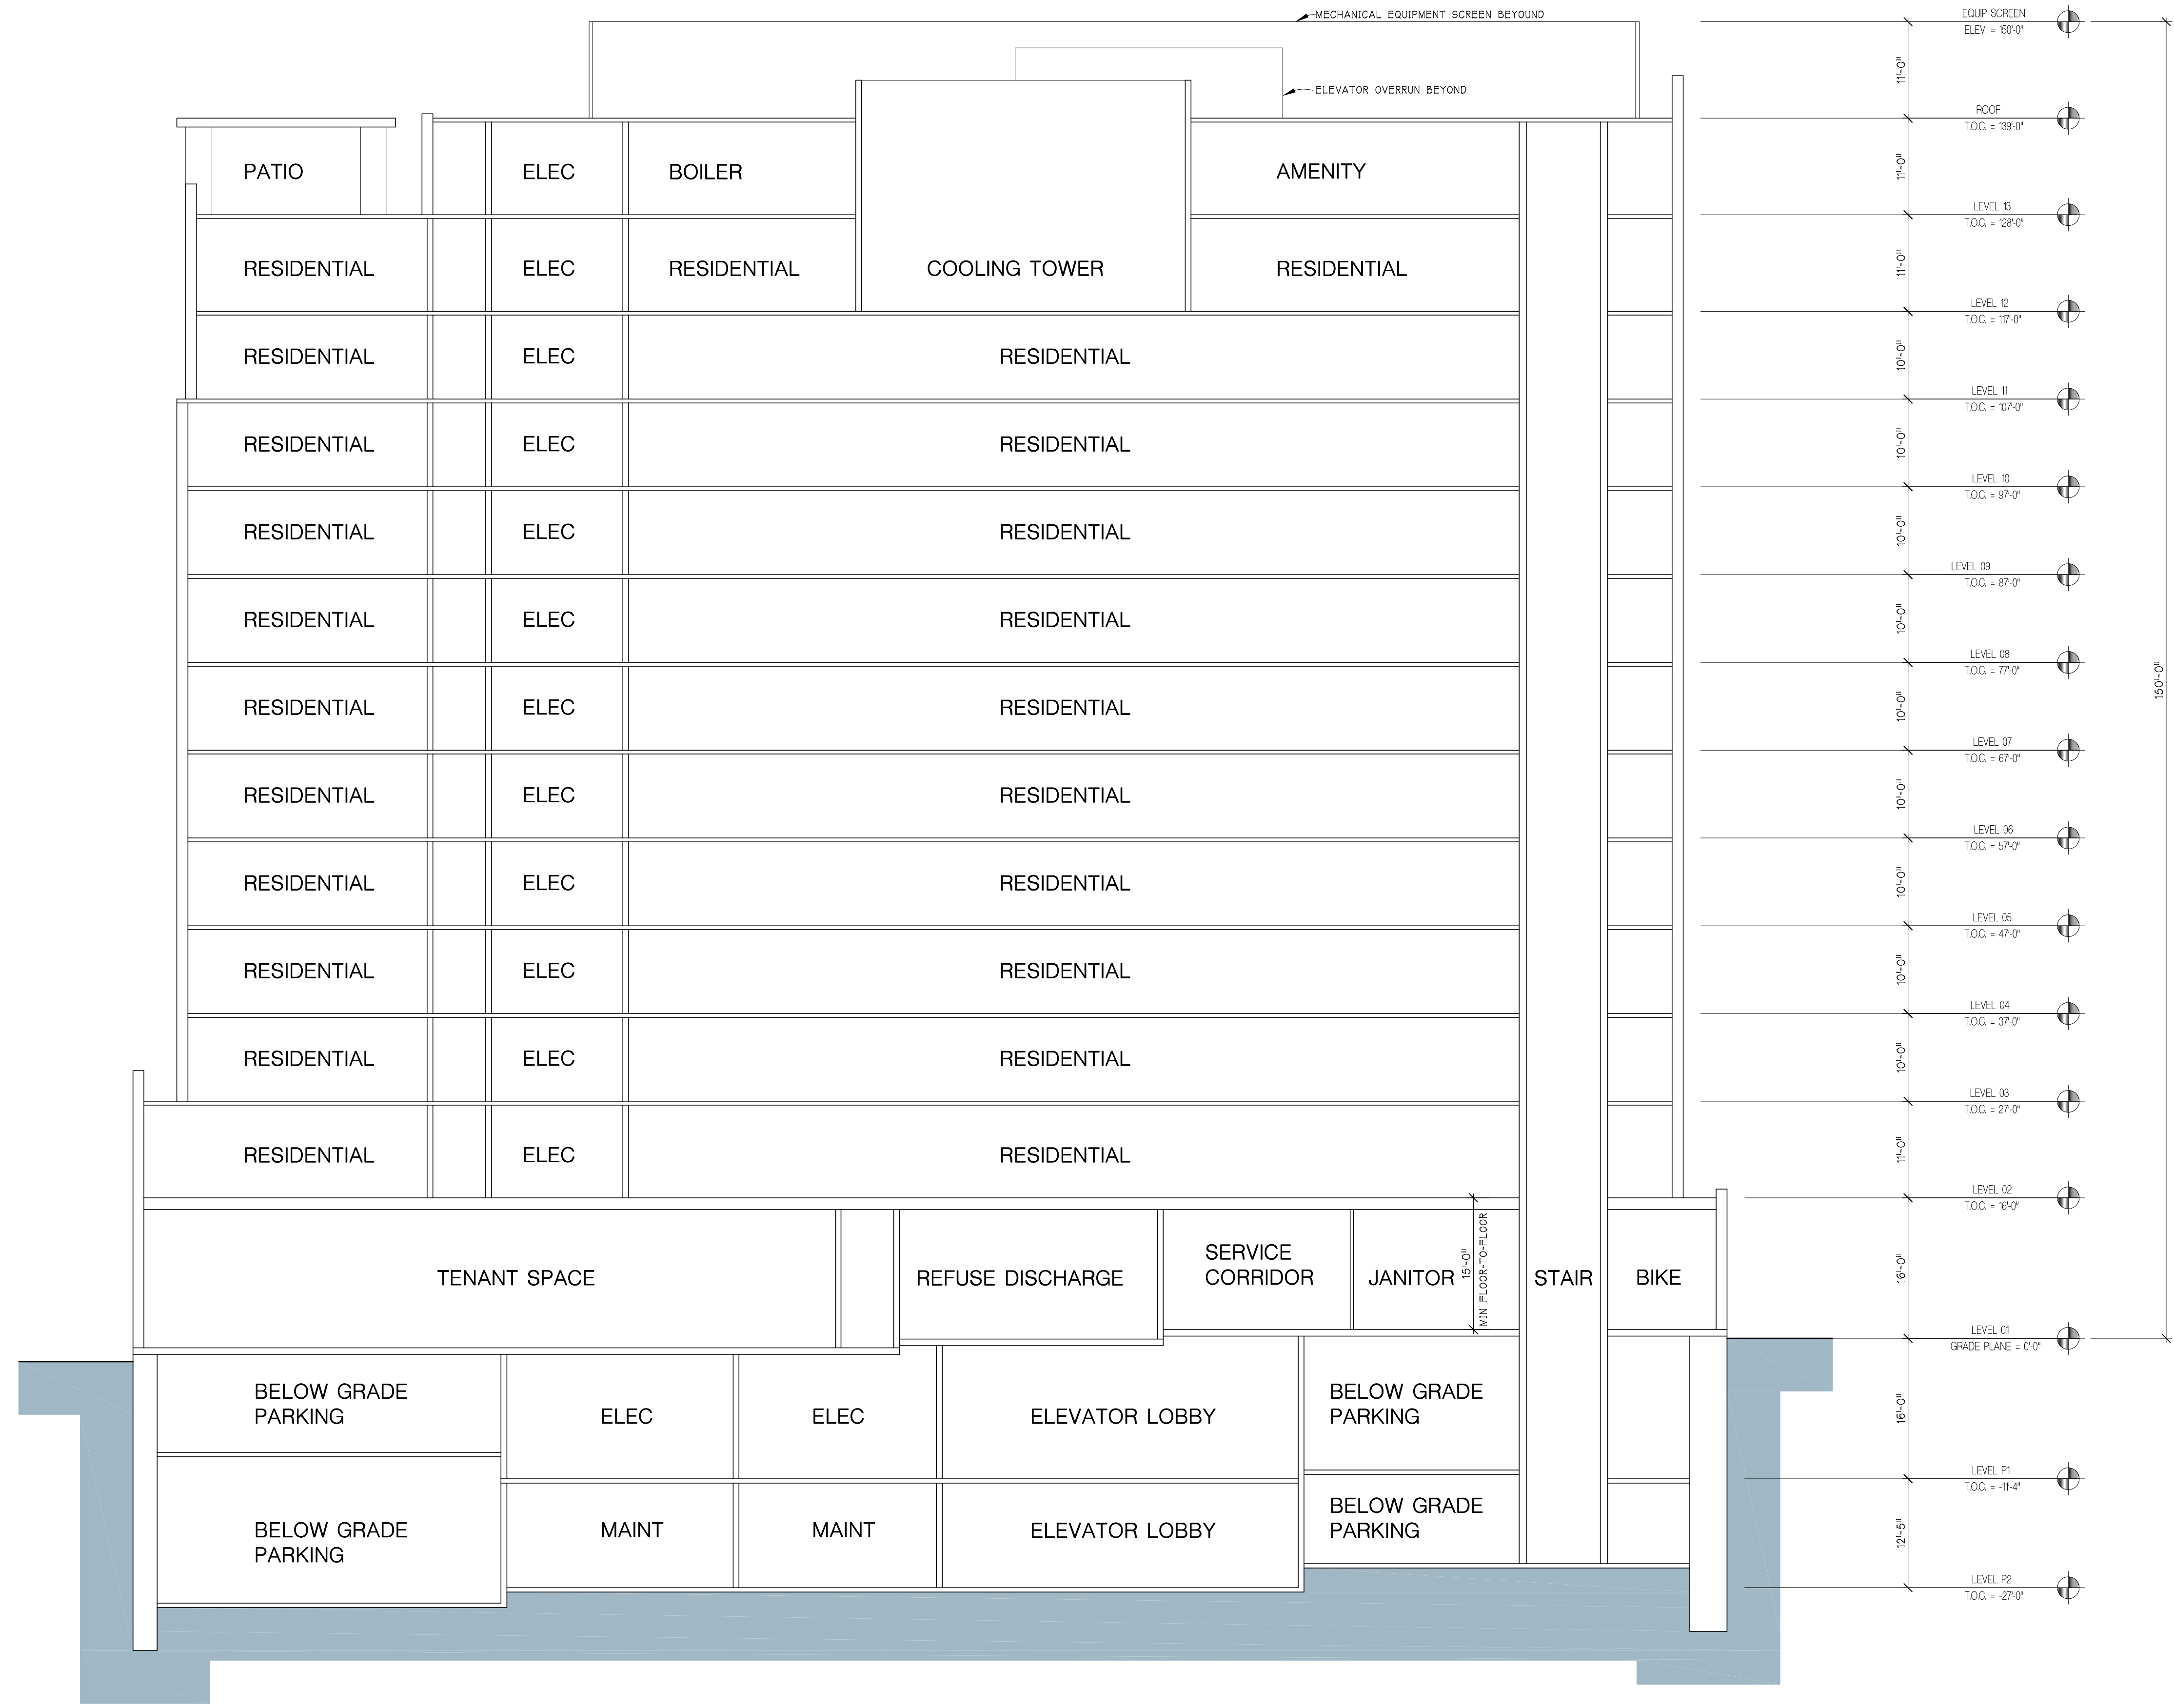

BUILDING SECTION
 SCALE - 3/32" = 1'-0"

CITY COUNCIL	09/23/2019
TJV	DATE ISSUED
DMM	DRAWN BY
	CHECKED BY

HOBBS + BLACK
ARCHITECTS

100 N. State St.
 Ann Arbor, MI 48104
 P. 734.663.4189
 www.hobbs-black.com

VIC VILLAGE SOUTH
 1116 S. UNIVERSITY AVENUE
 ANN ARBOR, MI 48104

PROJECT
 CONSULTANT

BUILDING SECTION
 SHEET TITLE
17-000
 PROJECT NUMBER
A.-300
 SHEET NUMBER



CITY COUNCIL 09/23/2019
DATE ISSUED
TJV
DRAWN BY
DMM
CHECKED BY

HOBBS + BLACK
ARCHITECTS
100 N. State St.
Ann Arbor, MI 48104
P: 734.663.4189
www.hobbs-black.com

VIC VILLAGE SOUTH
1116 S. UNIVERSITY
AVENUE
ANN ARBOR, MI 48104

PROJECT
CONSULTANT

PERSPECTIVE
SHEET TITLE
17-000
PROJECT NUMBER
A.-400
SHEET NUMBER



CITY COUNCIL 09/23/2019
DATE ISSUED
TJV DRAWN BY
DMM CHECKED BY

HOBBS + BLACK
ARCHITECTS
100 N. State St.
Ann Arbor, MI 48104
P: 734.663.4189
www.hobbs-black.com

VIC VILLAGE SOUTH
1116 S. UNIVERSITY
AVENUE
ANN ARBOR, MI 48104

PROJECT

CONSULTANT

PERSPECTIVE

SHEET TITLE

17-000
PROJECT NUMBER

A.-401
SHEET NUMBER



CITY COUNCIL 09/23/2019
DATE ISSUED
TJV DRAWN BY
DMM CHECKED BY

HOBBS + BLACK
ARCHITECTS
100 N. State St.
Ann Arbor, MI 48104
P: 734.663.4189
www.hobbs-black.com

VIC VILLAGE SOUTH
1116 S. UNIVERSITY
AVENUE
ANN ARBOR, MI 48104

PROJECT

CONSULTANT

PERSPECTIVE

SHEET TITLE

17-000
PROJECT NUMBER

A.-402
SHEET NUMBER



CITY COUNCIL 09/23/2019

DATE ISSUED

TJV DRAWN BY

DMM CHECKED BY

HOBBS + BLACK ARCHITECTS

100 N. State St.
Ann Arbor, MI 48104
P: 734.663.4189
www.hobbs-black.com

VIC VILLAGE SOUTH
1116 S. UNIVERSITY
AVENUE
ANN ARBOR, MI 48104

PROJECT

CONSULTANT

PERSPECTIVE

SHEET TITLE

17-000

PROJECT NUMBER

A.-403

SHEET NUMBER