



M:\CVI\13d\_Proj\16070\16070.dwg - C:\msdcs\11\03\04\05\16070.dwg, 5/15/2018 11:03 AM, Tim R. Fiv, MLE P&E.dwg  
Copyright © 2018 Midwestern Consulting L.L.C. All rights reserved. No part of this drawing may be used or reproduced in any form or by any means, or stored in a database or retrieval system, without prior permission of Midwestern Consulting L.L.C.

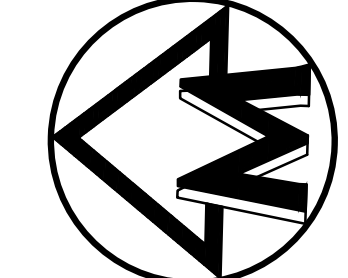

SCALE: 1" = 30'  
0 30 60 90

**MIDWESTERN CONSULTING**  
3815 Plaza Drive Ann Arbor, Michigan 48108  
734.995.0200 • www.midwesternconsulting.com  
Land Development • Land Survey • Institutional • Municipal  
Wireless Communications • Transportation • Landfill Services

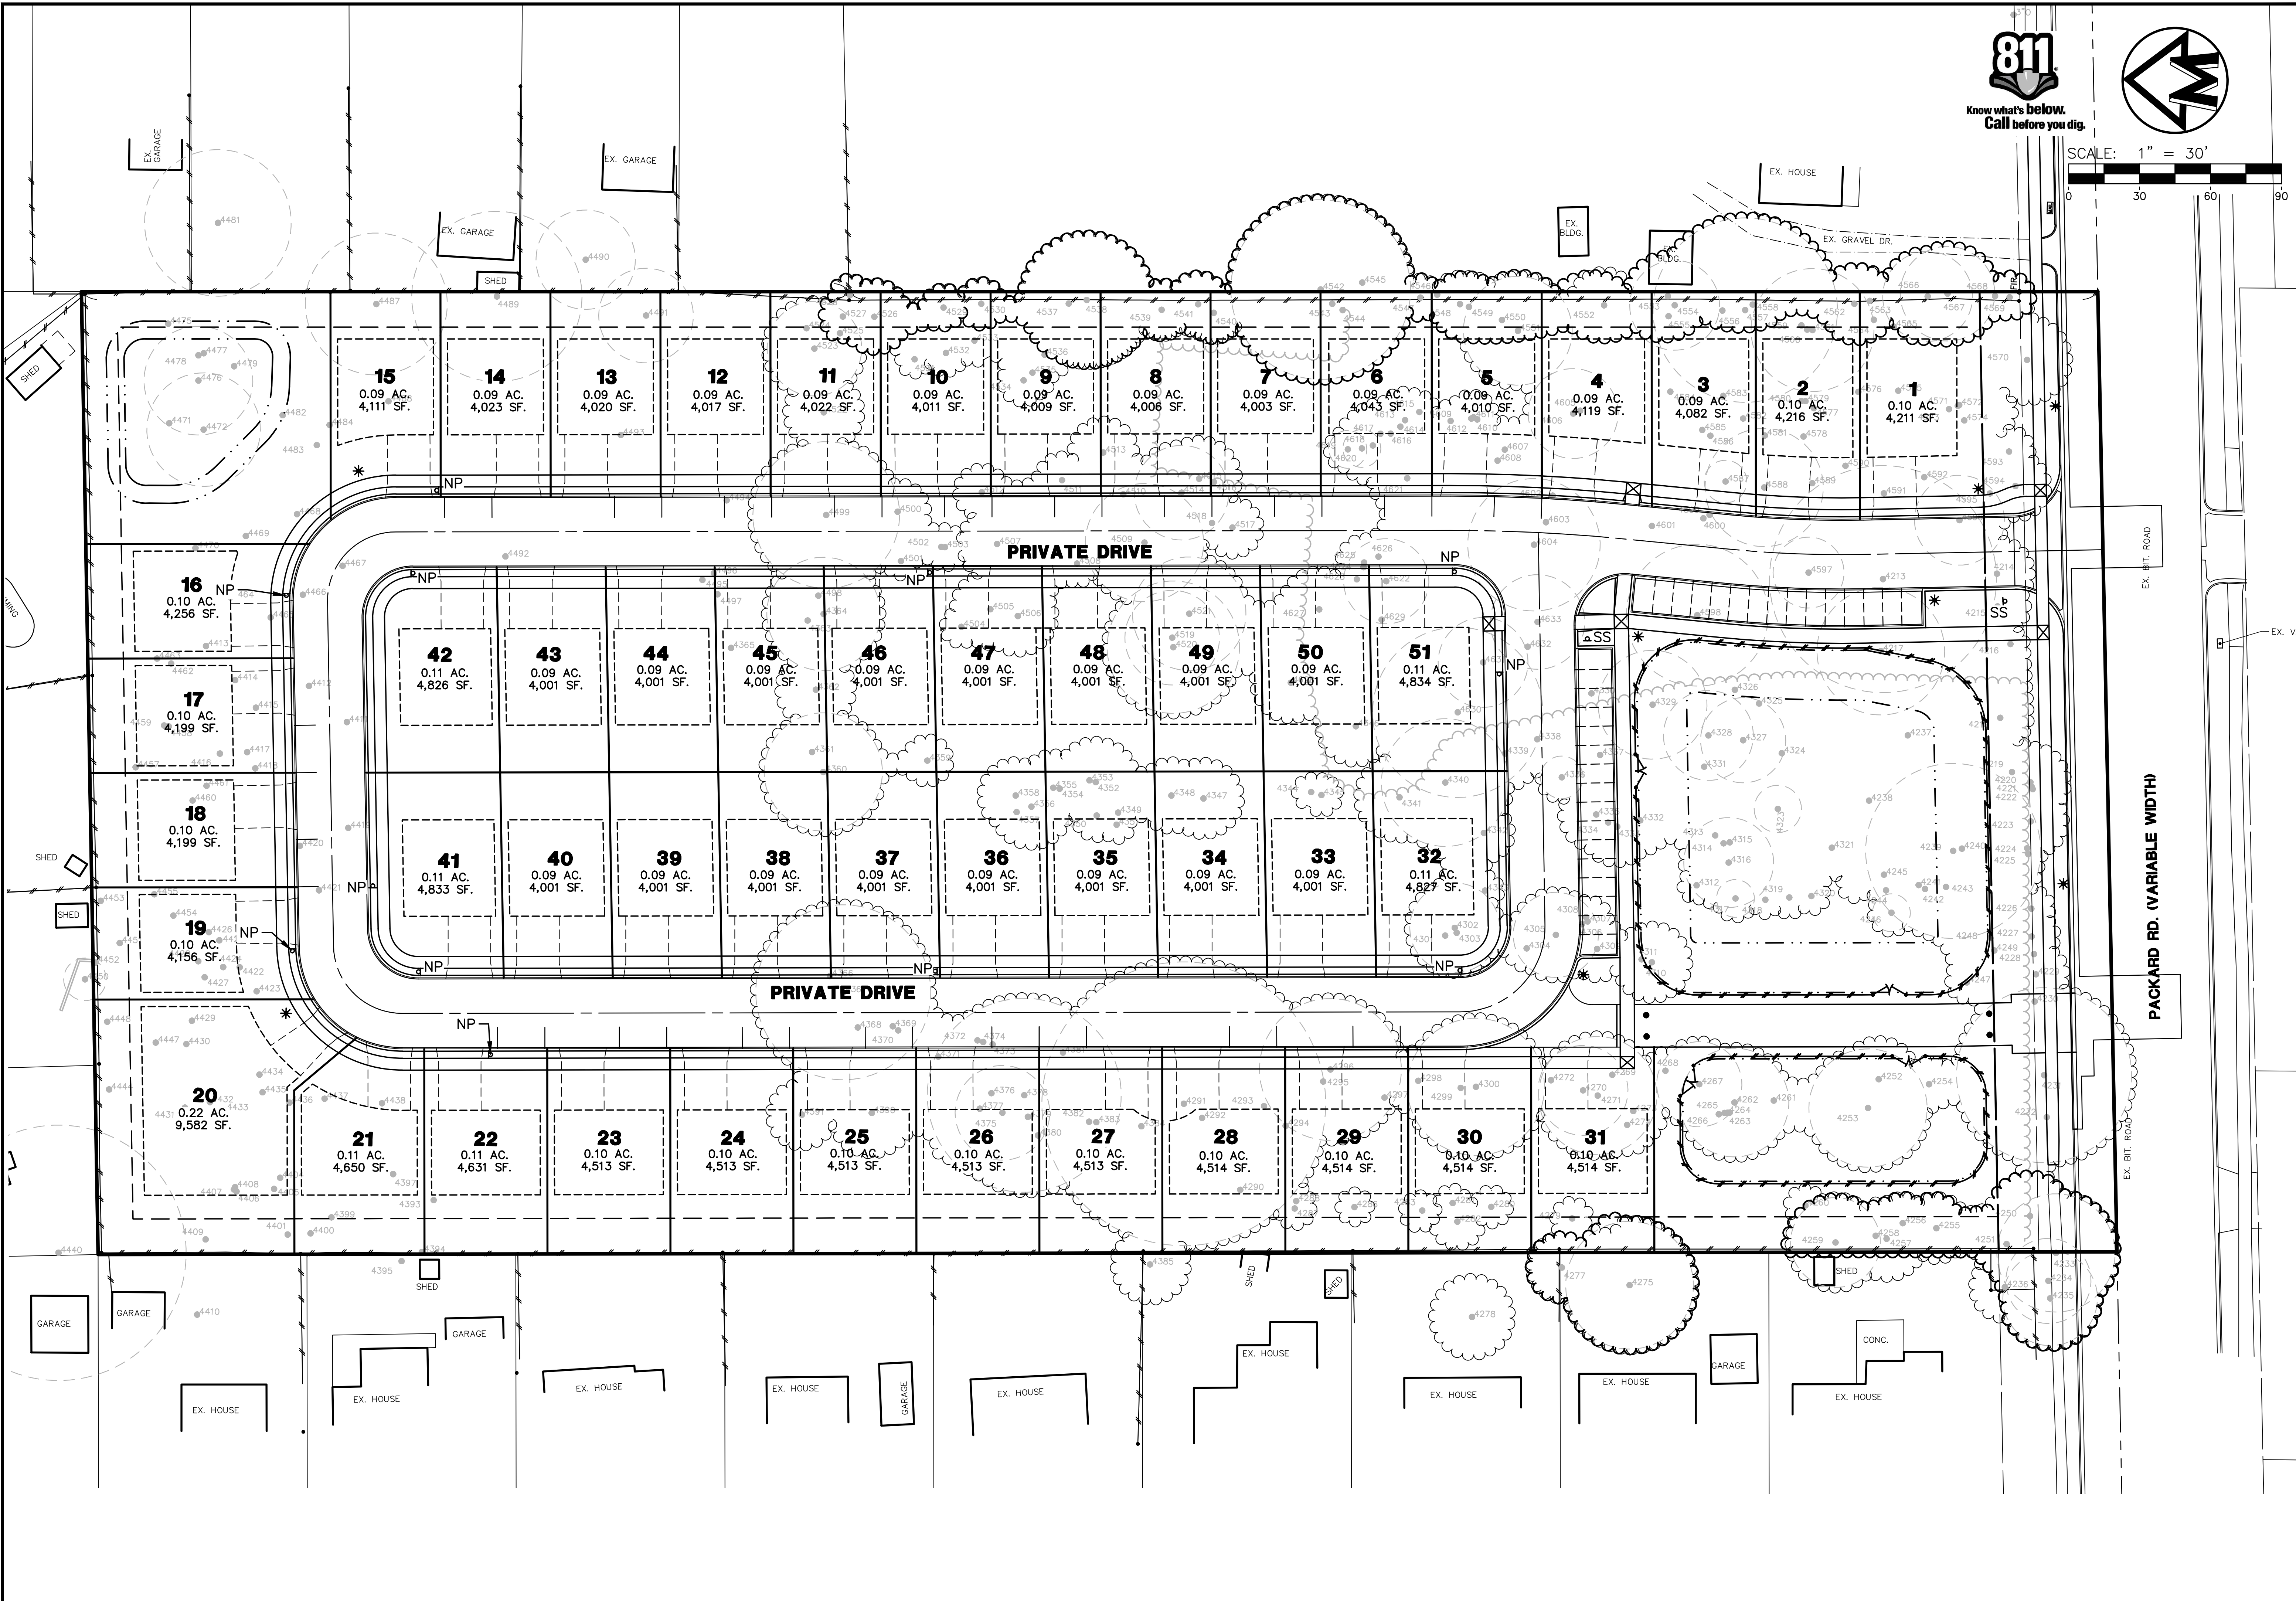

CLIENT  
PETERS BUILDING COMPANY  
172 S. INDUSTRIAL DRIVE  
SALINE, MI 48176  
JIM HAEUSSLER  
734-429-2440

**2857 PACKARD ROAD**  
SITE PLAN  
SITE LAYOUT PLAN

**06**

JOB No.	16070		
DATE:	01/30/17		
SHEET	06 OF 25		
REV.	DATE	ADD:	DATE
1.	REV. PEER CITY & WORKRC REVIEW	3/14/17	CDD: GTS
2.	REV. PEER CITY & WORKRC REVIEW	5/04/17	ENG: JAM
3.	REV. PEER CITY & WORKRC REVIEW	7/14/17	PKM: JIC
			TECH: TES
			16070SPT - CC.dwg