



VON STADEN ARCHITECTS


504-A SOUTH WASHINGTON AVENUE
ROYAL OAK, MICHIGAN 48067

248.646.9933

WWW.VONSTADENARCHITECTS.COM

545 S. MAIN ST.
ANN ARBOR, MI 48104
021.32019

SITE PLAN

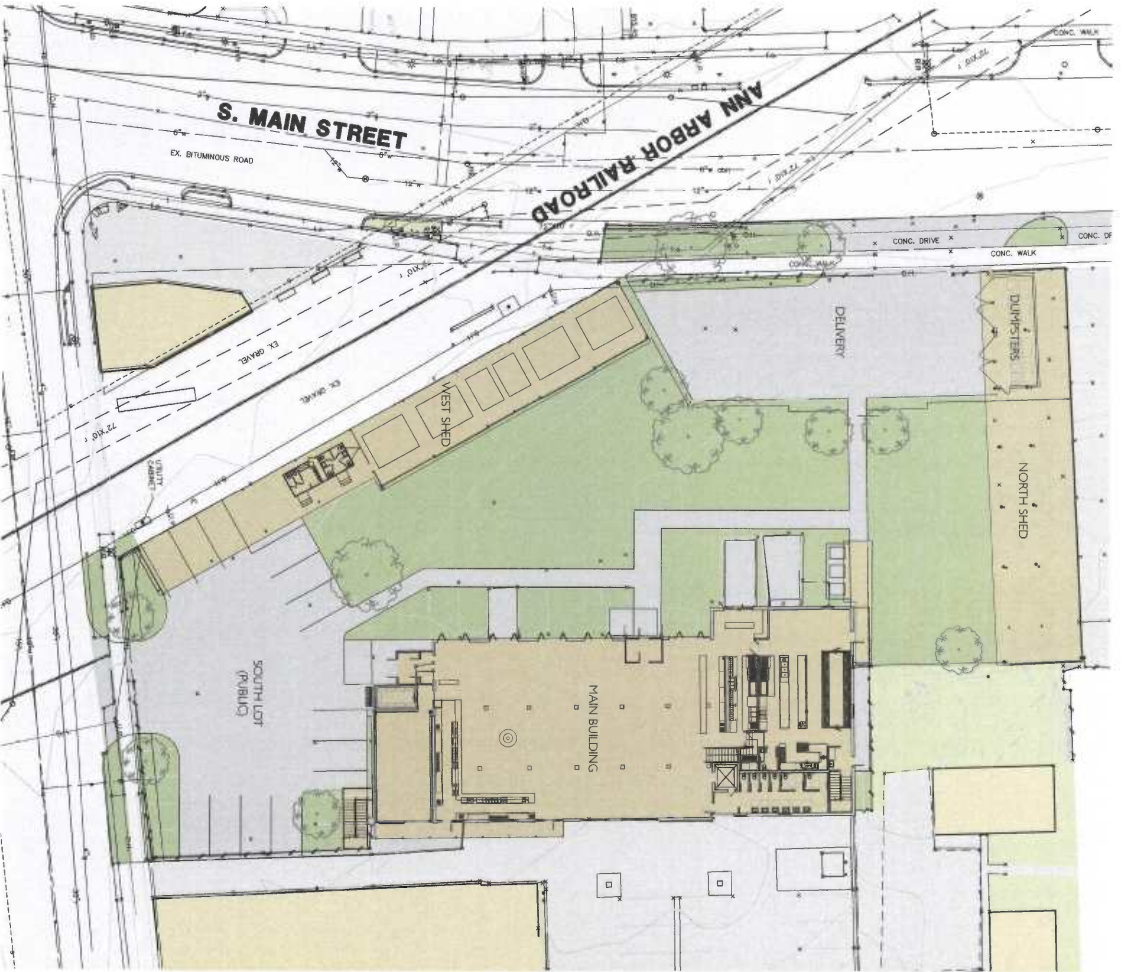

545 S. MAIN ST. ANN ARBOR, MI 48104


SCALE: 1" = 40' - 0"

02.13.2019



VON STADEN ARCHITECTS

FLOOR PLAN - MAIN BUILDING LEVEL I

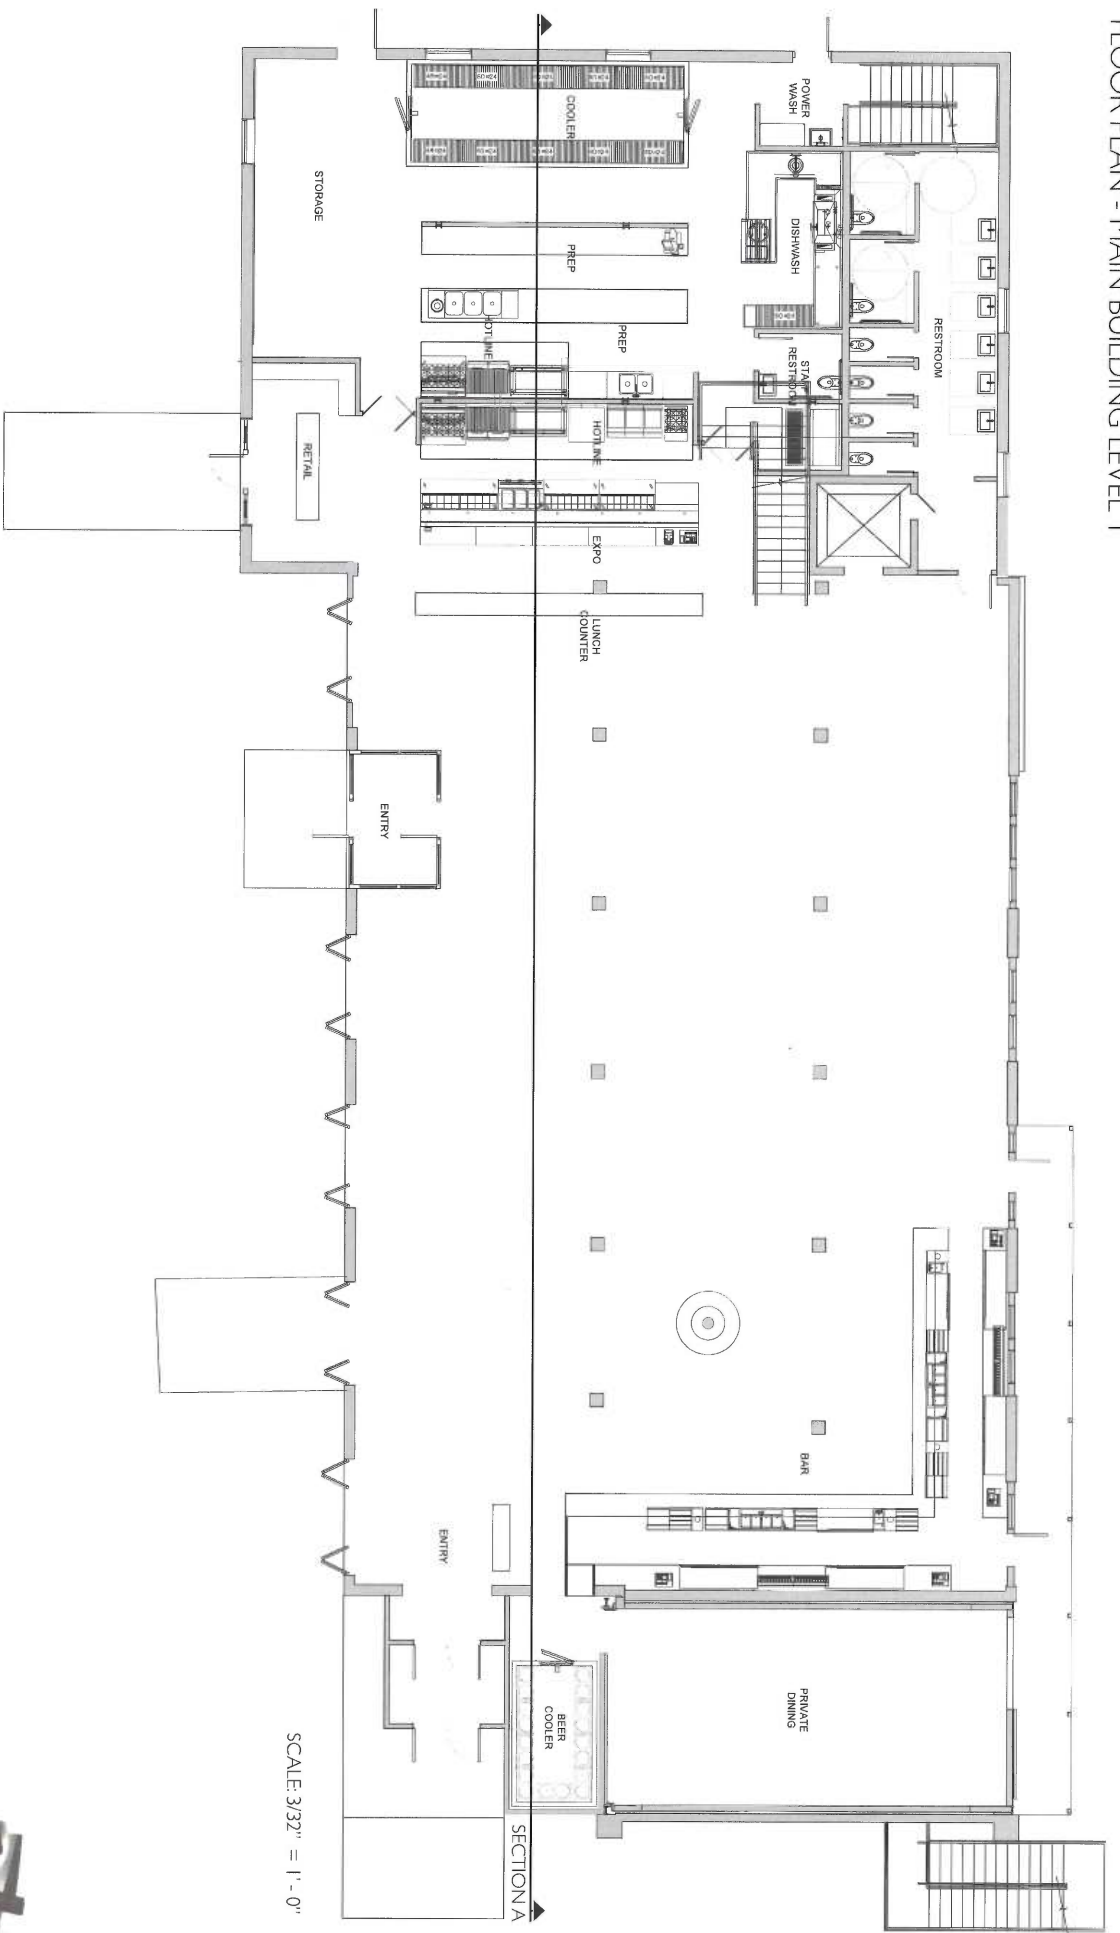


SCALE: 3/32" = 1' - 0"

545 S. MAIN ST. ANN ARBOR, MI 48104

02.13.2019



FLOOR PLAN - MAIN BUILDING LEVEL 2

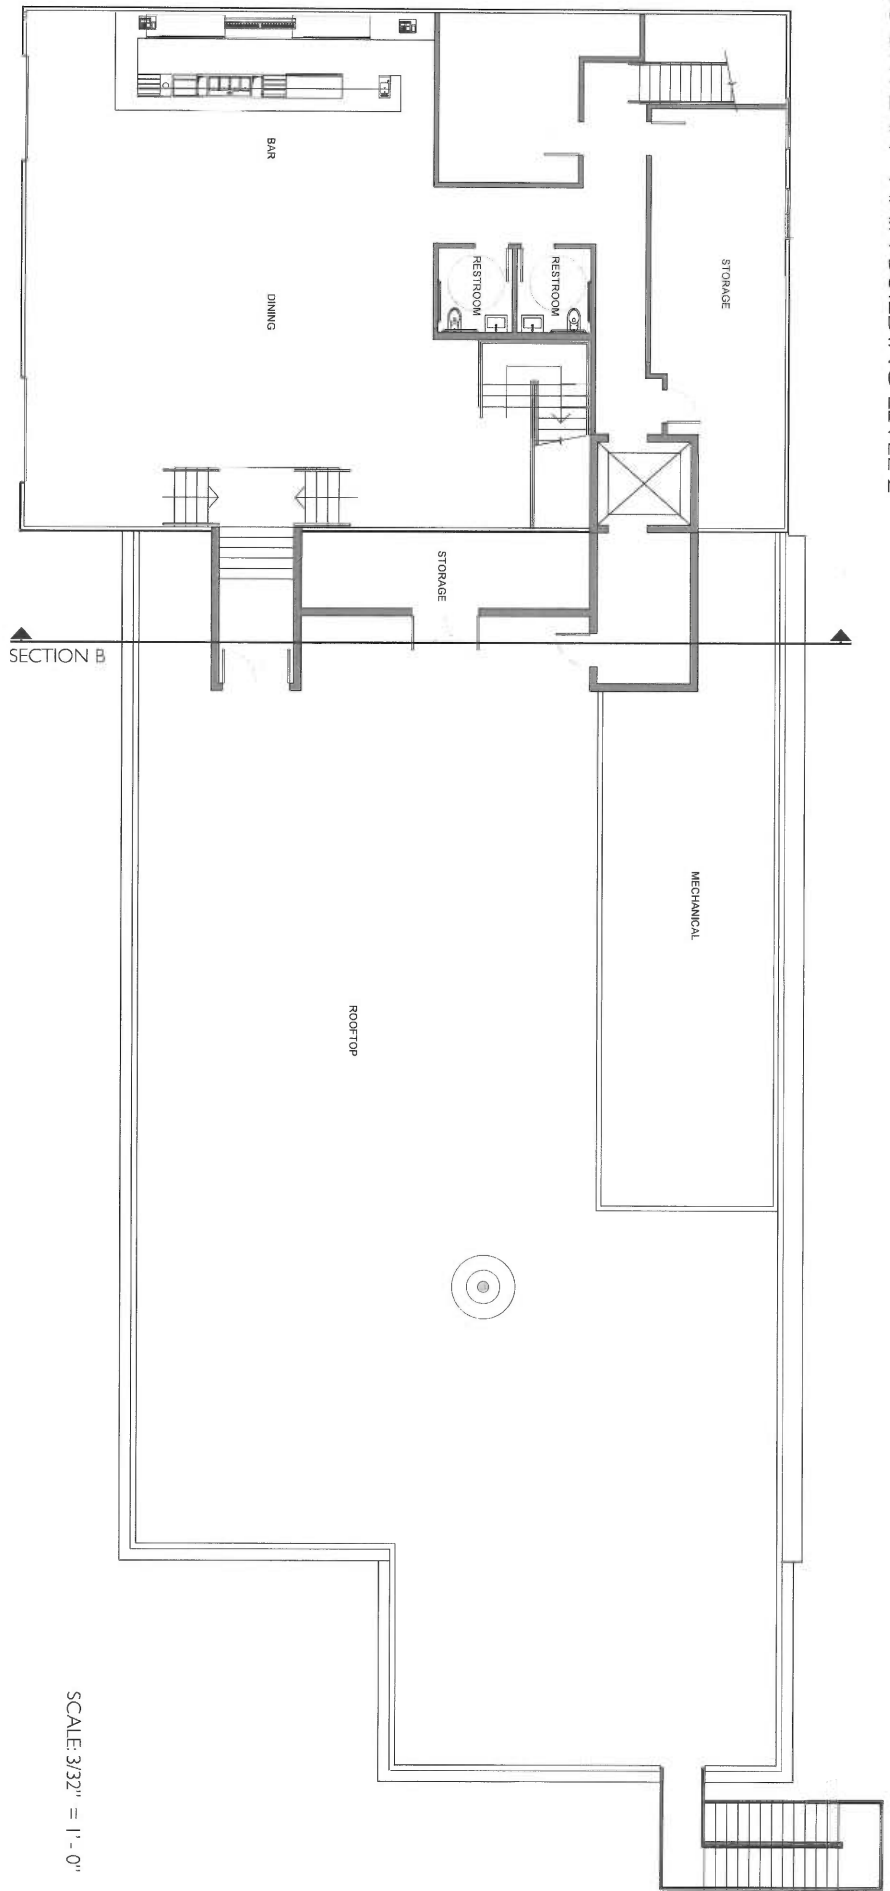

SCALE: 3/32" = 1' - 0"


545 S. MAIN ST ANN ARBOR, MI 48104

02.13.2019




VON SHAGEN ARCHITECTS

ELEVATIONS - MAIN BUILDING

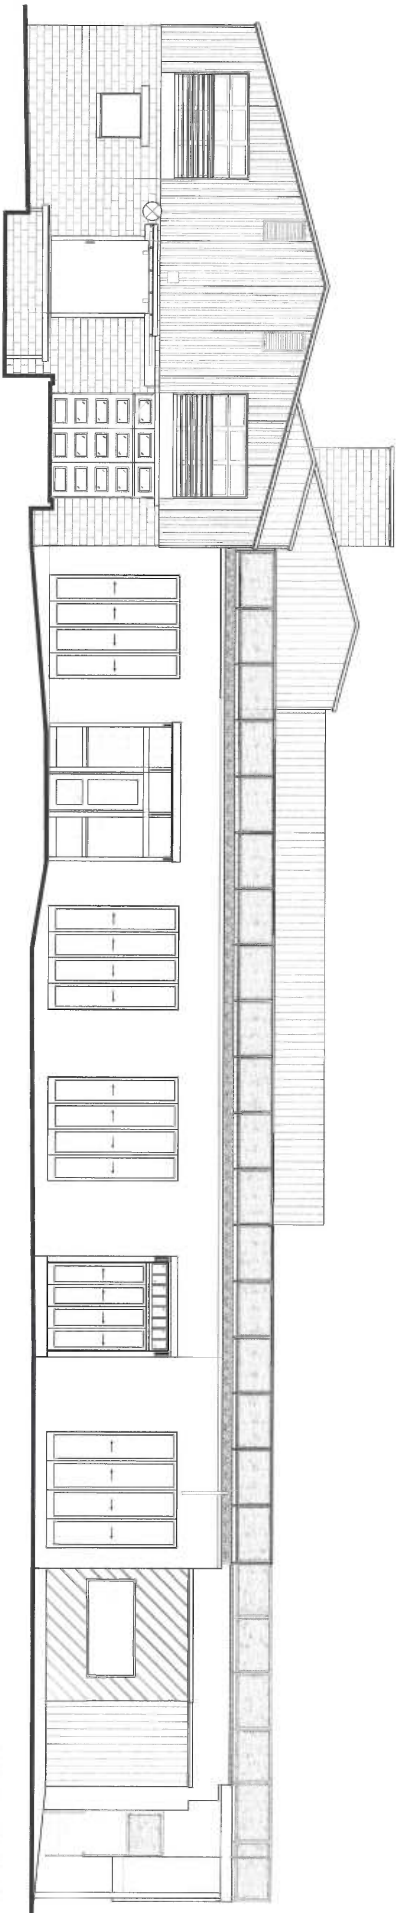


WEST ELEVATION
SCALE: 3/32" = 1'-0"

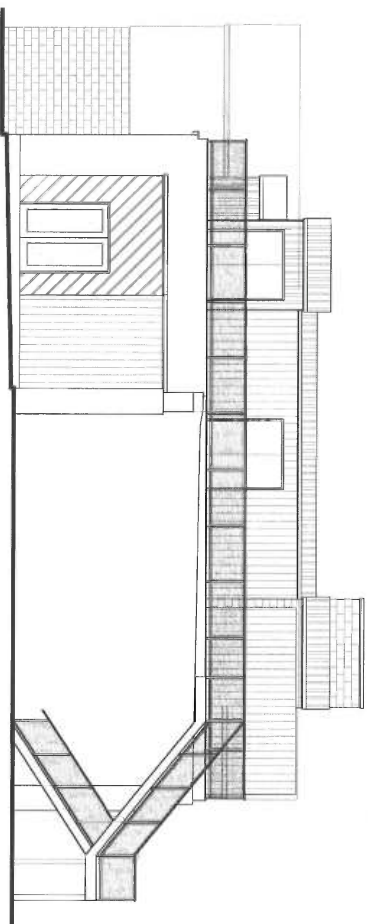

SOUTH ELEVATION
SCALE: 3/32" = 1'-0"

MATERIALITY - MAIN BUILDING

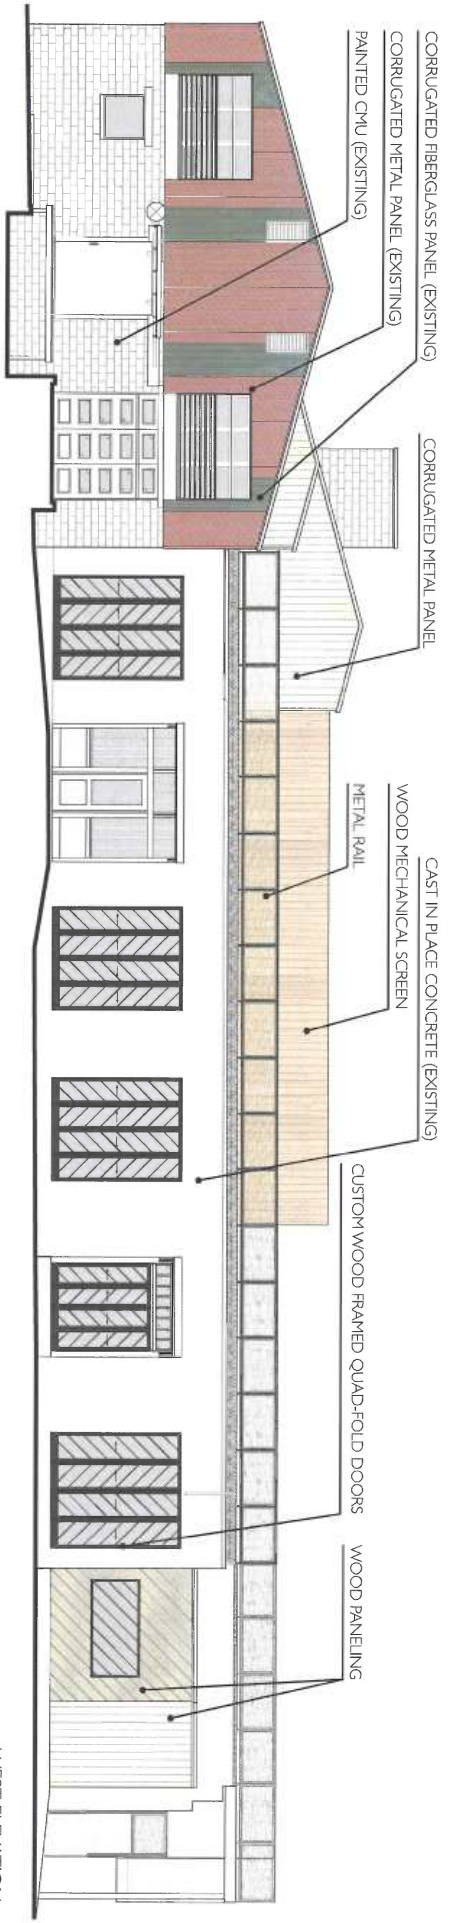

WEST ELEVATION
SCALE: 3/32" = 1' - 0"



SOUTH ELEVATION
SCALE: 3/32" = 1' - 0"


545 S. MAIN ST. ANN ARBOR, MI 48104

02.13.2019




VON STABER ARCHITECTS

ELEVATIONS - MAIN BUILDING

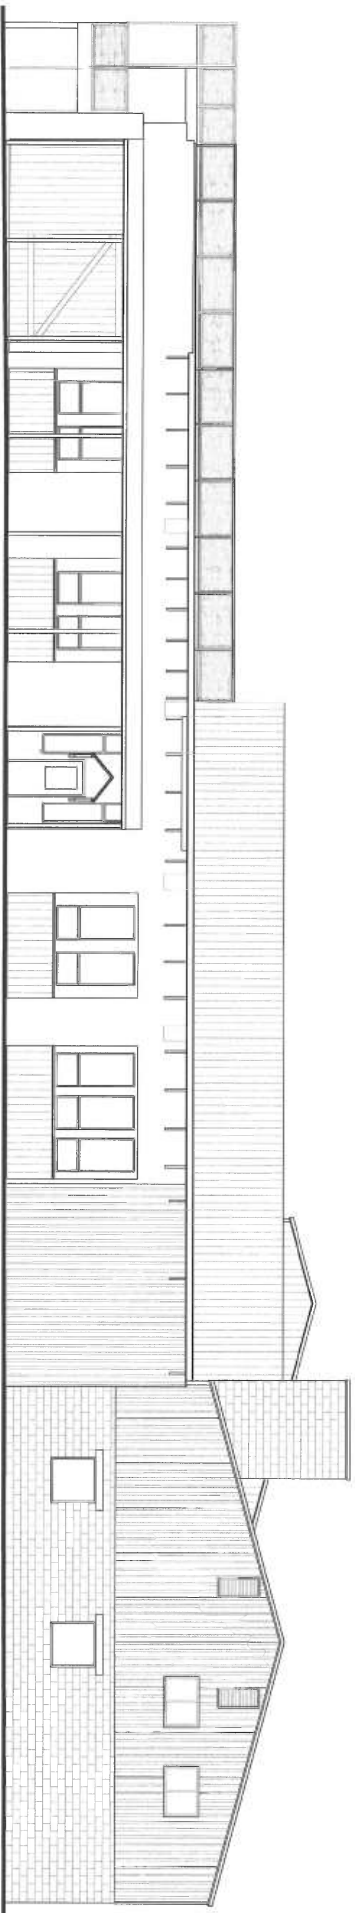


EAST ELEVATION
SCALE: 3/32" = 1' - 0"

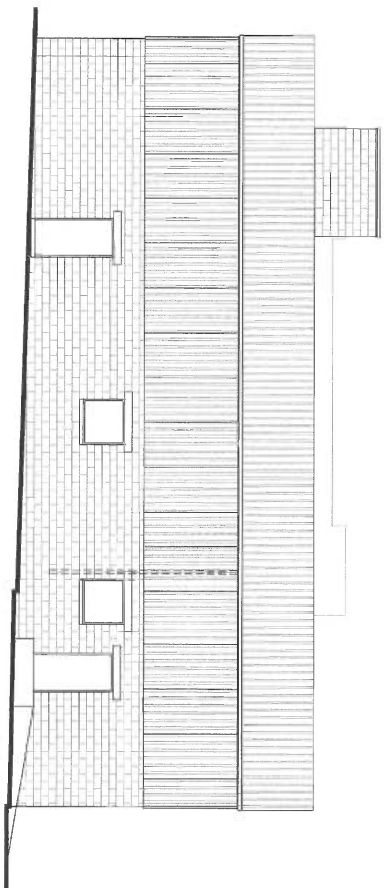


NORTH ELEVATION
SCALE: 3/32" = 1' - 0"

MATERIALITY - MAIN BUILDING

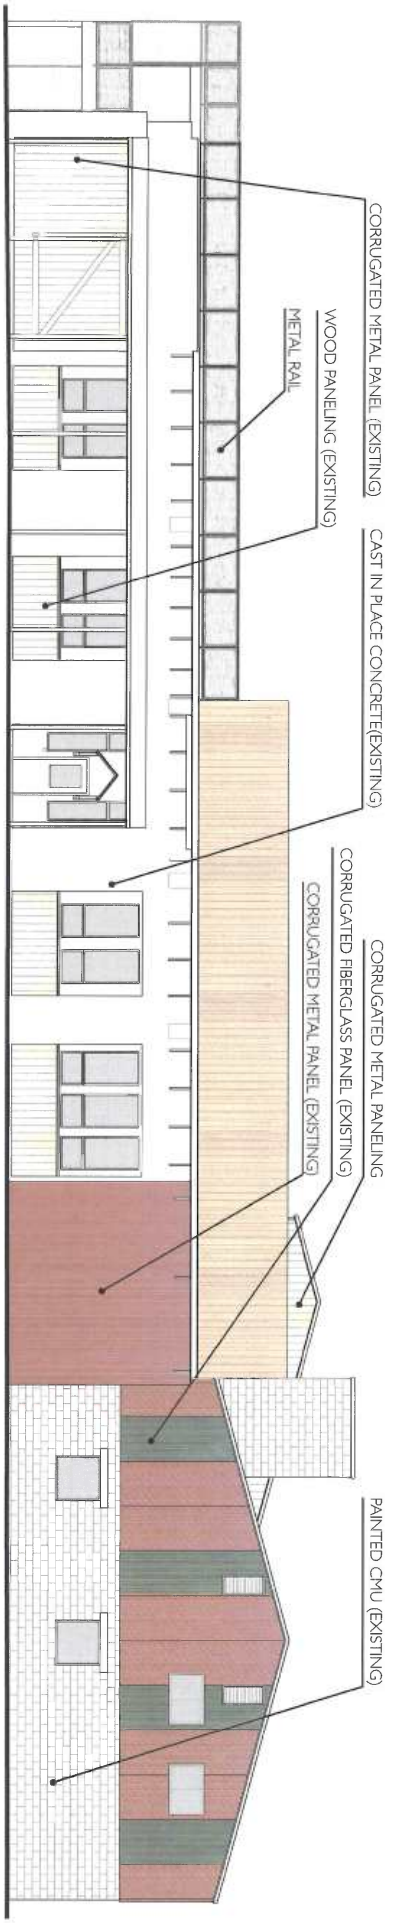

EAST ELEVATION
SCALE: 3/32" = 1' - 0"

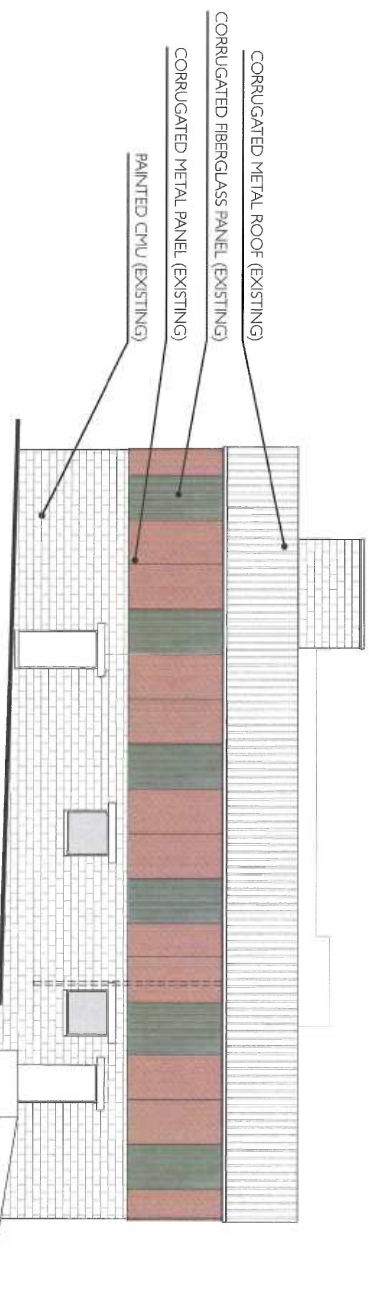

NORTH ELEVATION
SCALE: 3/32" = 1' - 0"


545 S. MAIN ST. ANN ARBOR, MI 48104

02.13.2019




VON SAGEN ARCHITECTS

SECTIONS - MAIN BUILDING

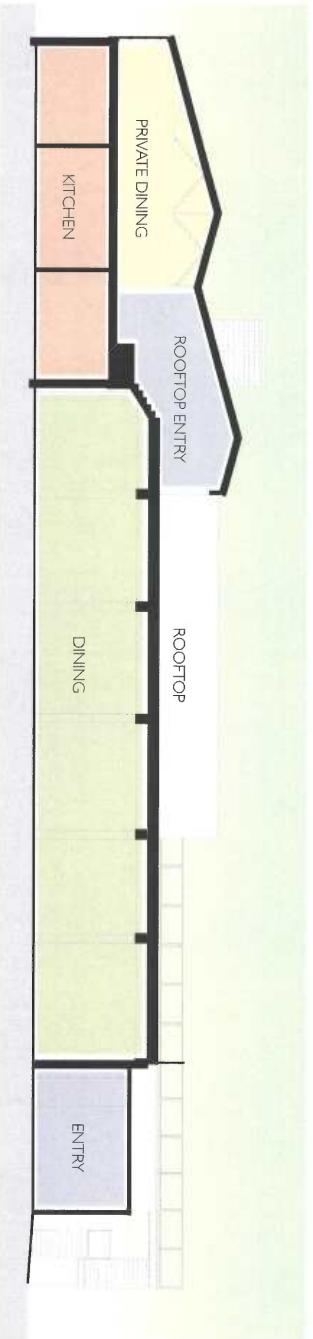


SECTION A
SCALE: 1/16" = 1'-0"

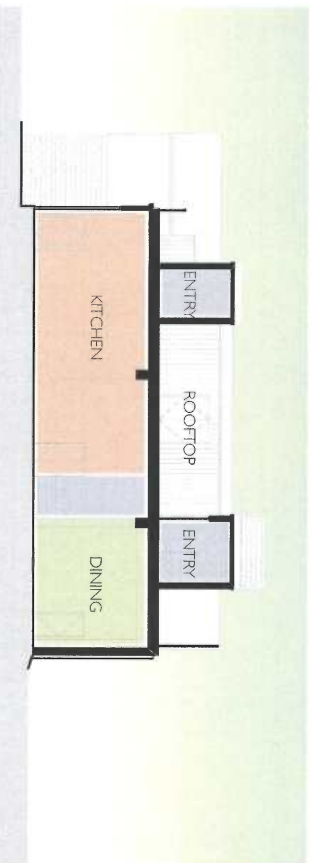

SECTION B
SCALE: 1/16" = 1'-0"


FLOOR PLAN + ELEVATIONS - WEST SHED

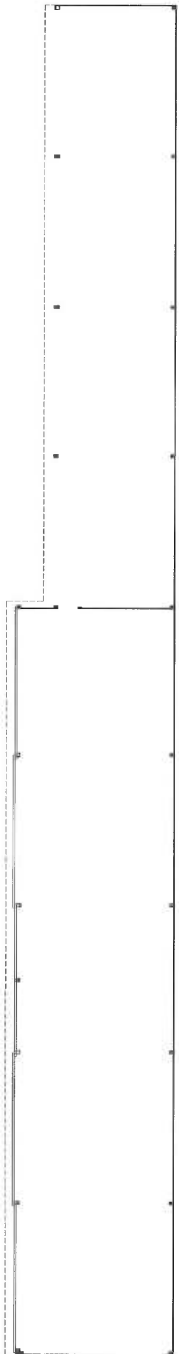

FLOOR PLAN
SCALE: 1/16" = 1' - 0"



NORTH ELEVATION
SCALE: 1/16" = 1' - 0"

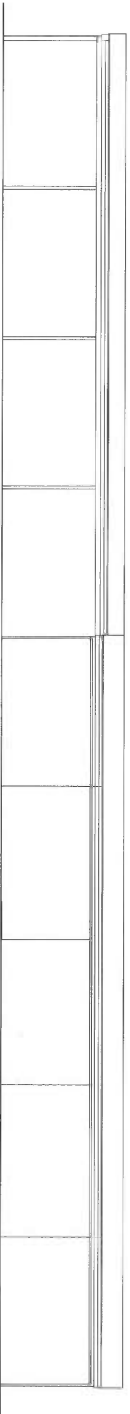

WEST ELEVATION
SCALE: 1/16" = 1' - 0"



SOUTH ELEVATION
SCALE: 1/16" = 1' - 0"



EAST ELEVATION
SCALE: 1/16" = 1' - 0"


545 S. MAIN ST. ANN ARBOR, MI 48104

02.13.2019



VON SAGEN ARCHITECTS


FLOOR PLAN + ELEVATIONS - NORTH SHED

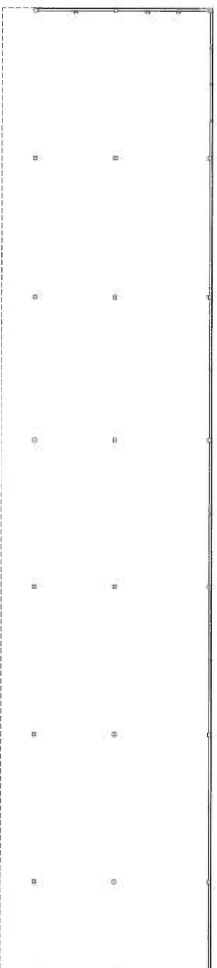

FLOOR PLAN
SCALE: 1/16" = 1' - 0"




WEST ELEVATION
SCALE: 1/16" = 1' - 0"

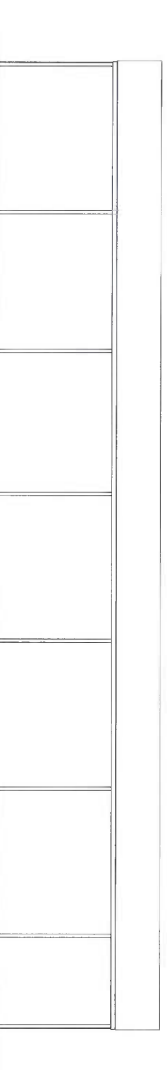

NORTH ELEVATION
SCALE: 1/16" = 1' - 0"




EAST ELEVATION
SCALE: 1/16" = 1' - 0"

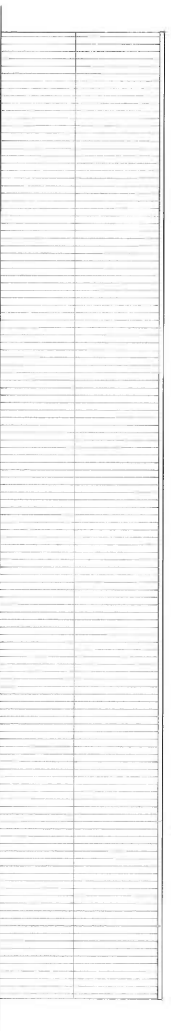

SOUTH ELEVATION
SCALE: 1/16" = 1' - 0"

SITE CONTEXT

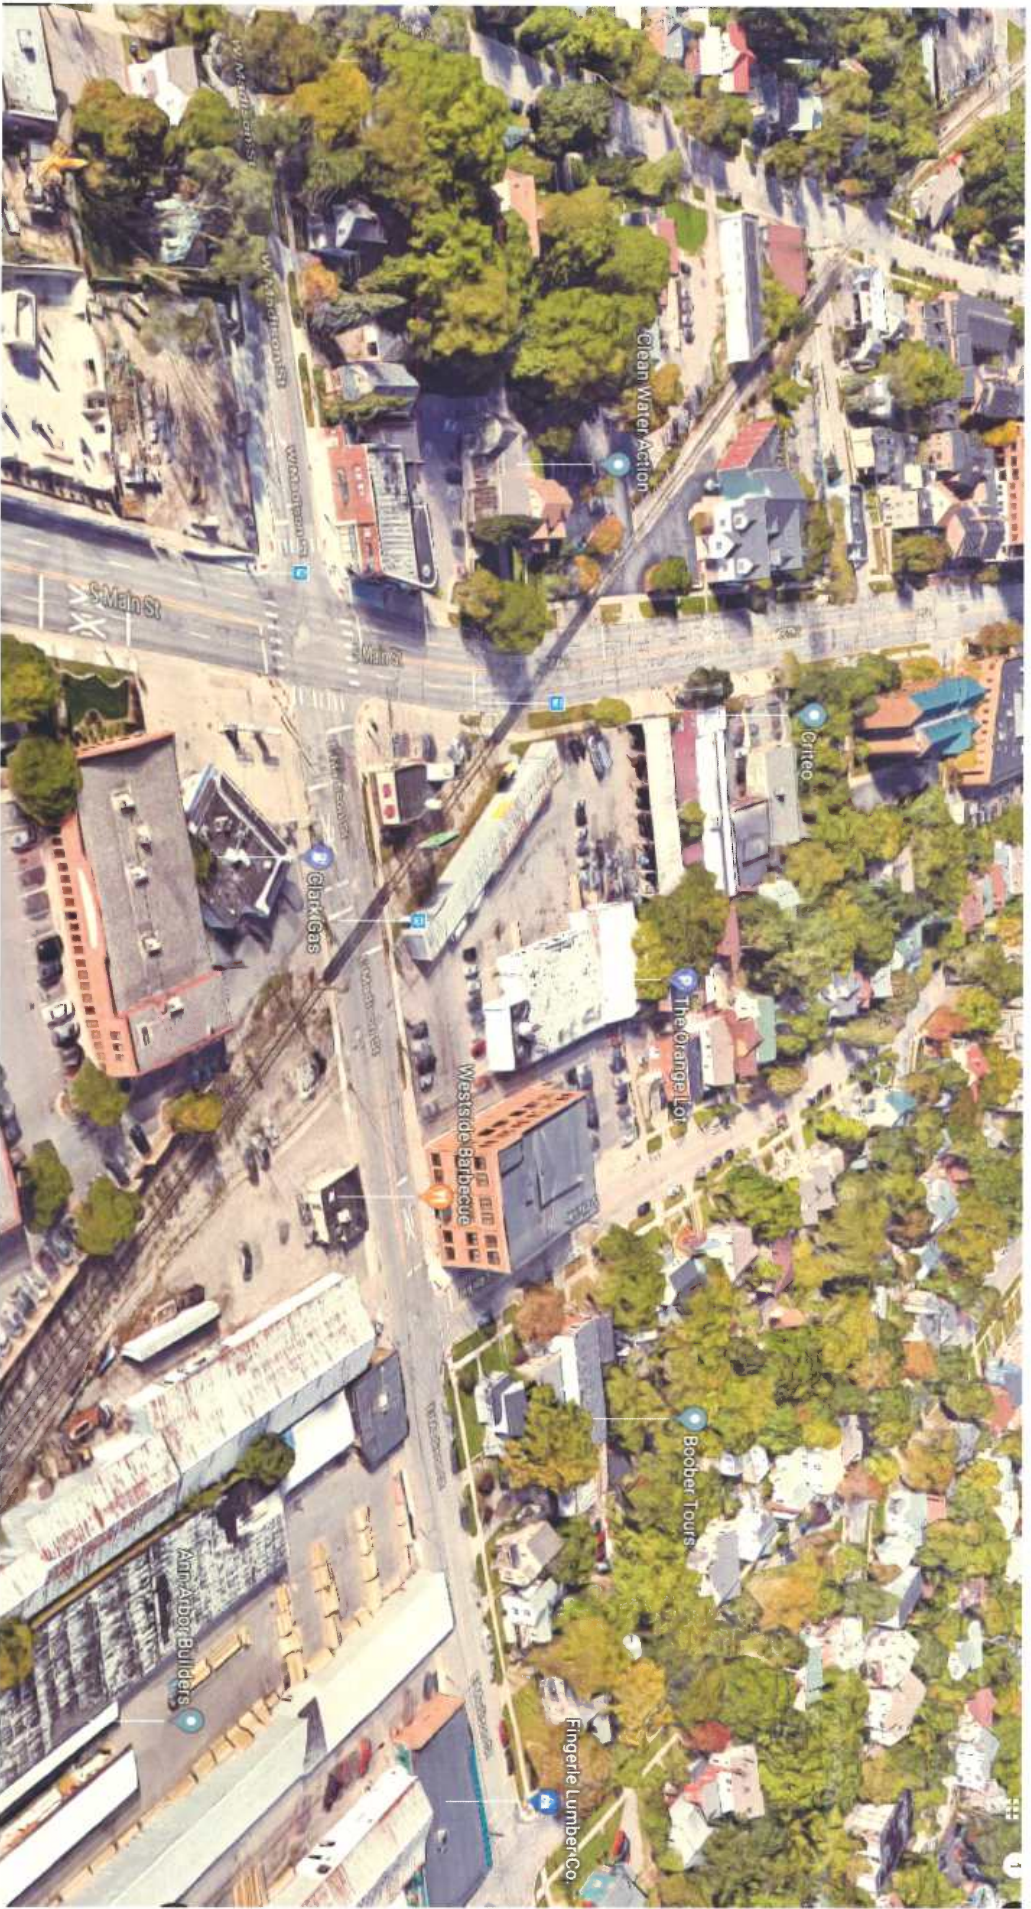

545 S. MAIN ST, ANN ARBOR, MI 48104

02.13.2019



VON SPAHN ARCHITECTS

SITE VIEWS



545 S. MAIN ST. ANN ARBOR, MI 48104

02.13.2019

SITE VIEWS



545 S. MAIN ST. ANN ARBOR, MI 48104

02.13.2019



VON STADEN ARCHITECTS

SITE VIEWS




545 S. MAIN ST. ANN ARBOR, MI 48104

02.13.2019



VON SHADEN ARCHITECTS

SITE VIEWS

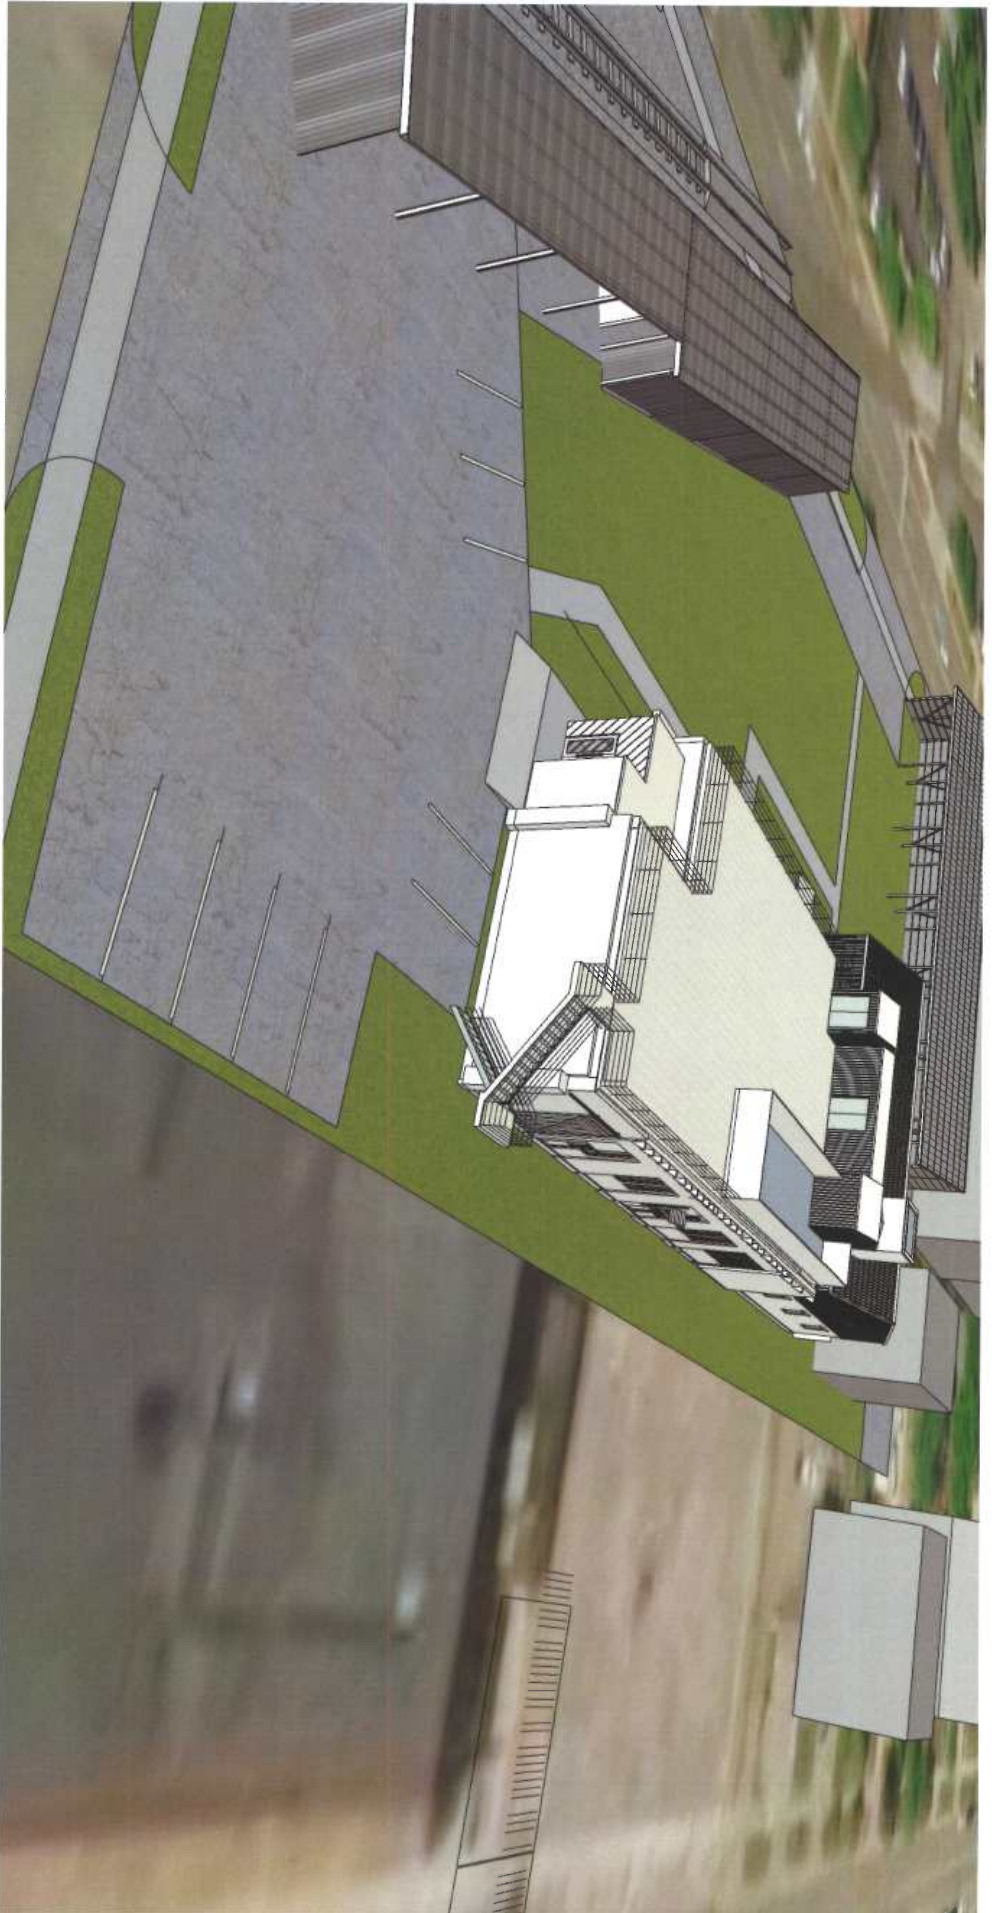

545 S. MAIN ST. ANN ARBOR, MI 48104

02.13.2019



VON STRAEN ARCHITECTS

SITE VIEWS



545 S. MAIN ST. ANN ARBOR, MI 48104

02.13.2019



VOHL SPAHN ARCHITECTS

SITE VIEWS




545 S. MAIN ST. ANN ARBOR, MI 48104

02.13.2019



VON STADEN ARCHITECTS

SITE VIEWS

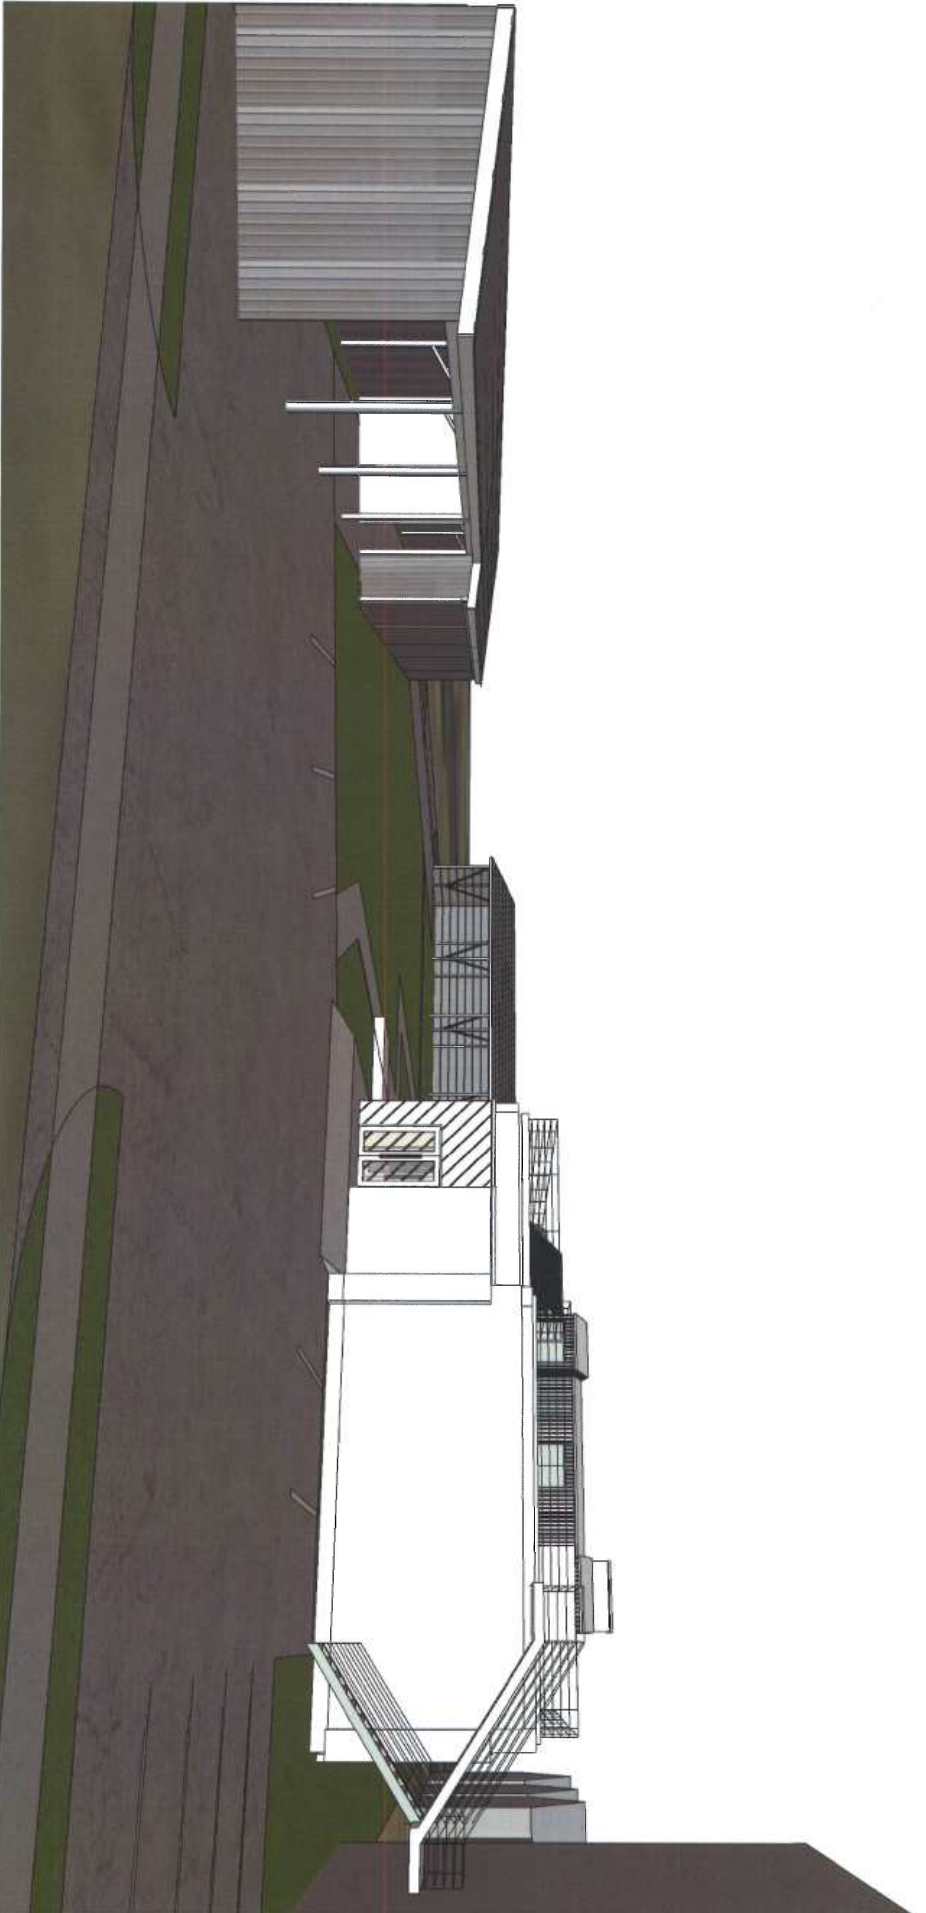


545 S. MAIN ST. ANN ARBOR, MI 48104

02.13.2019



VON STADEN ARCHITECTS

SITE VIEWS

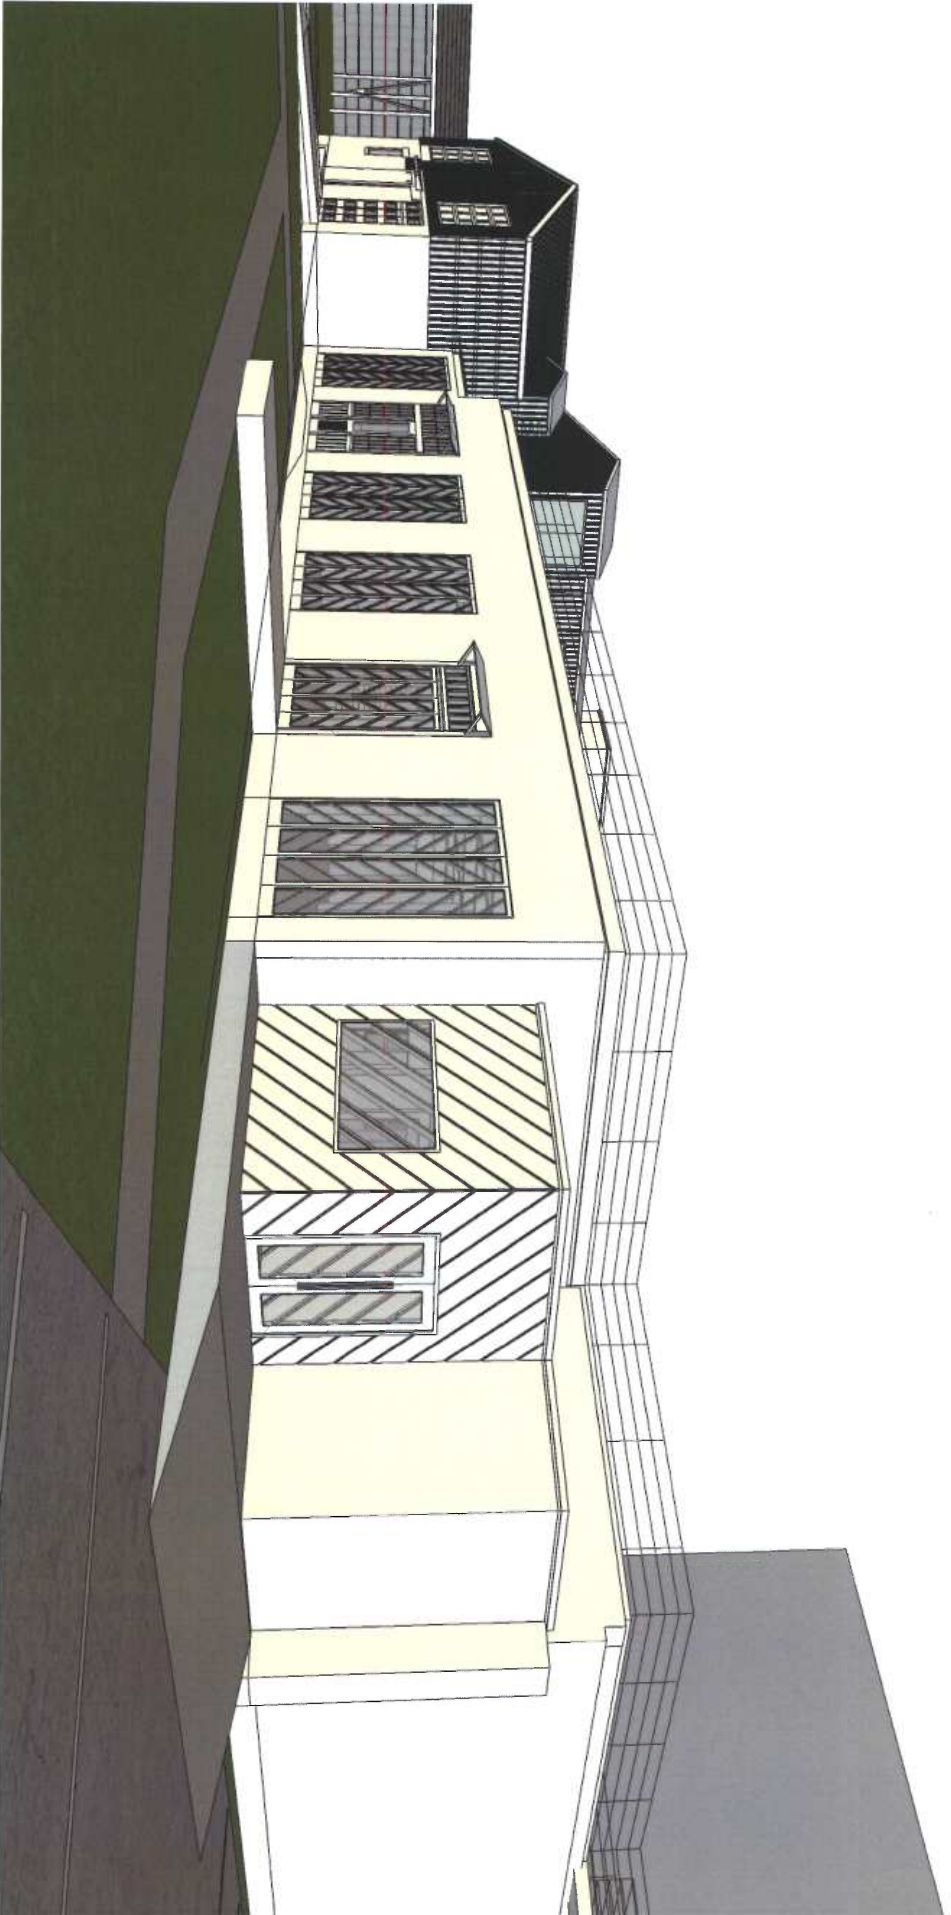

545 S. MAIN ST. ANN ARBOR, MI 48104

02.13.2019



VON SPOHN ARCHITECTS