



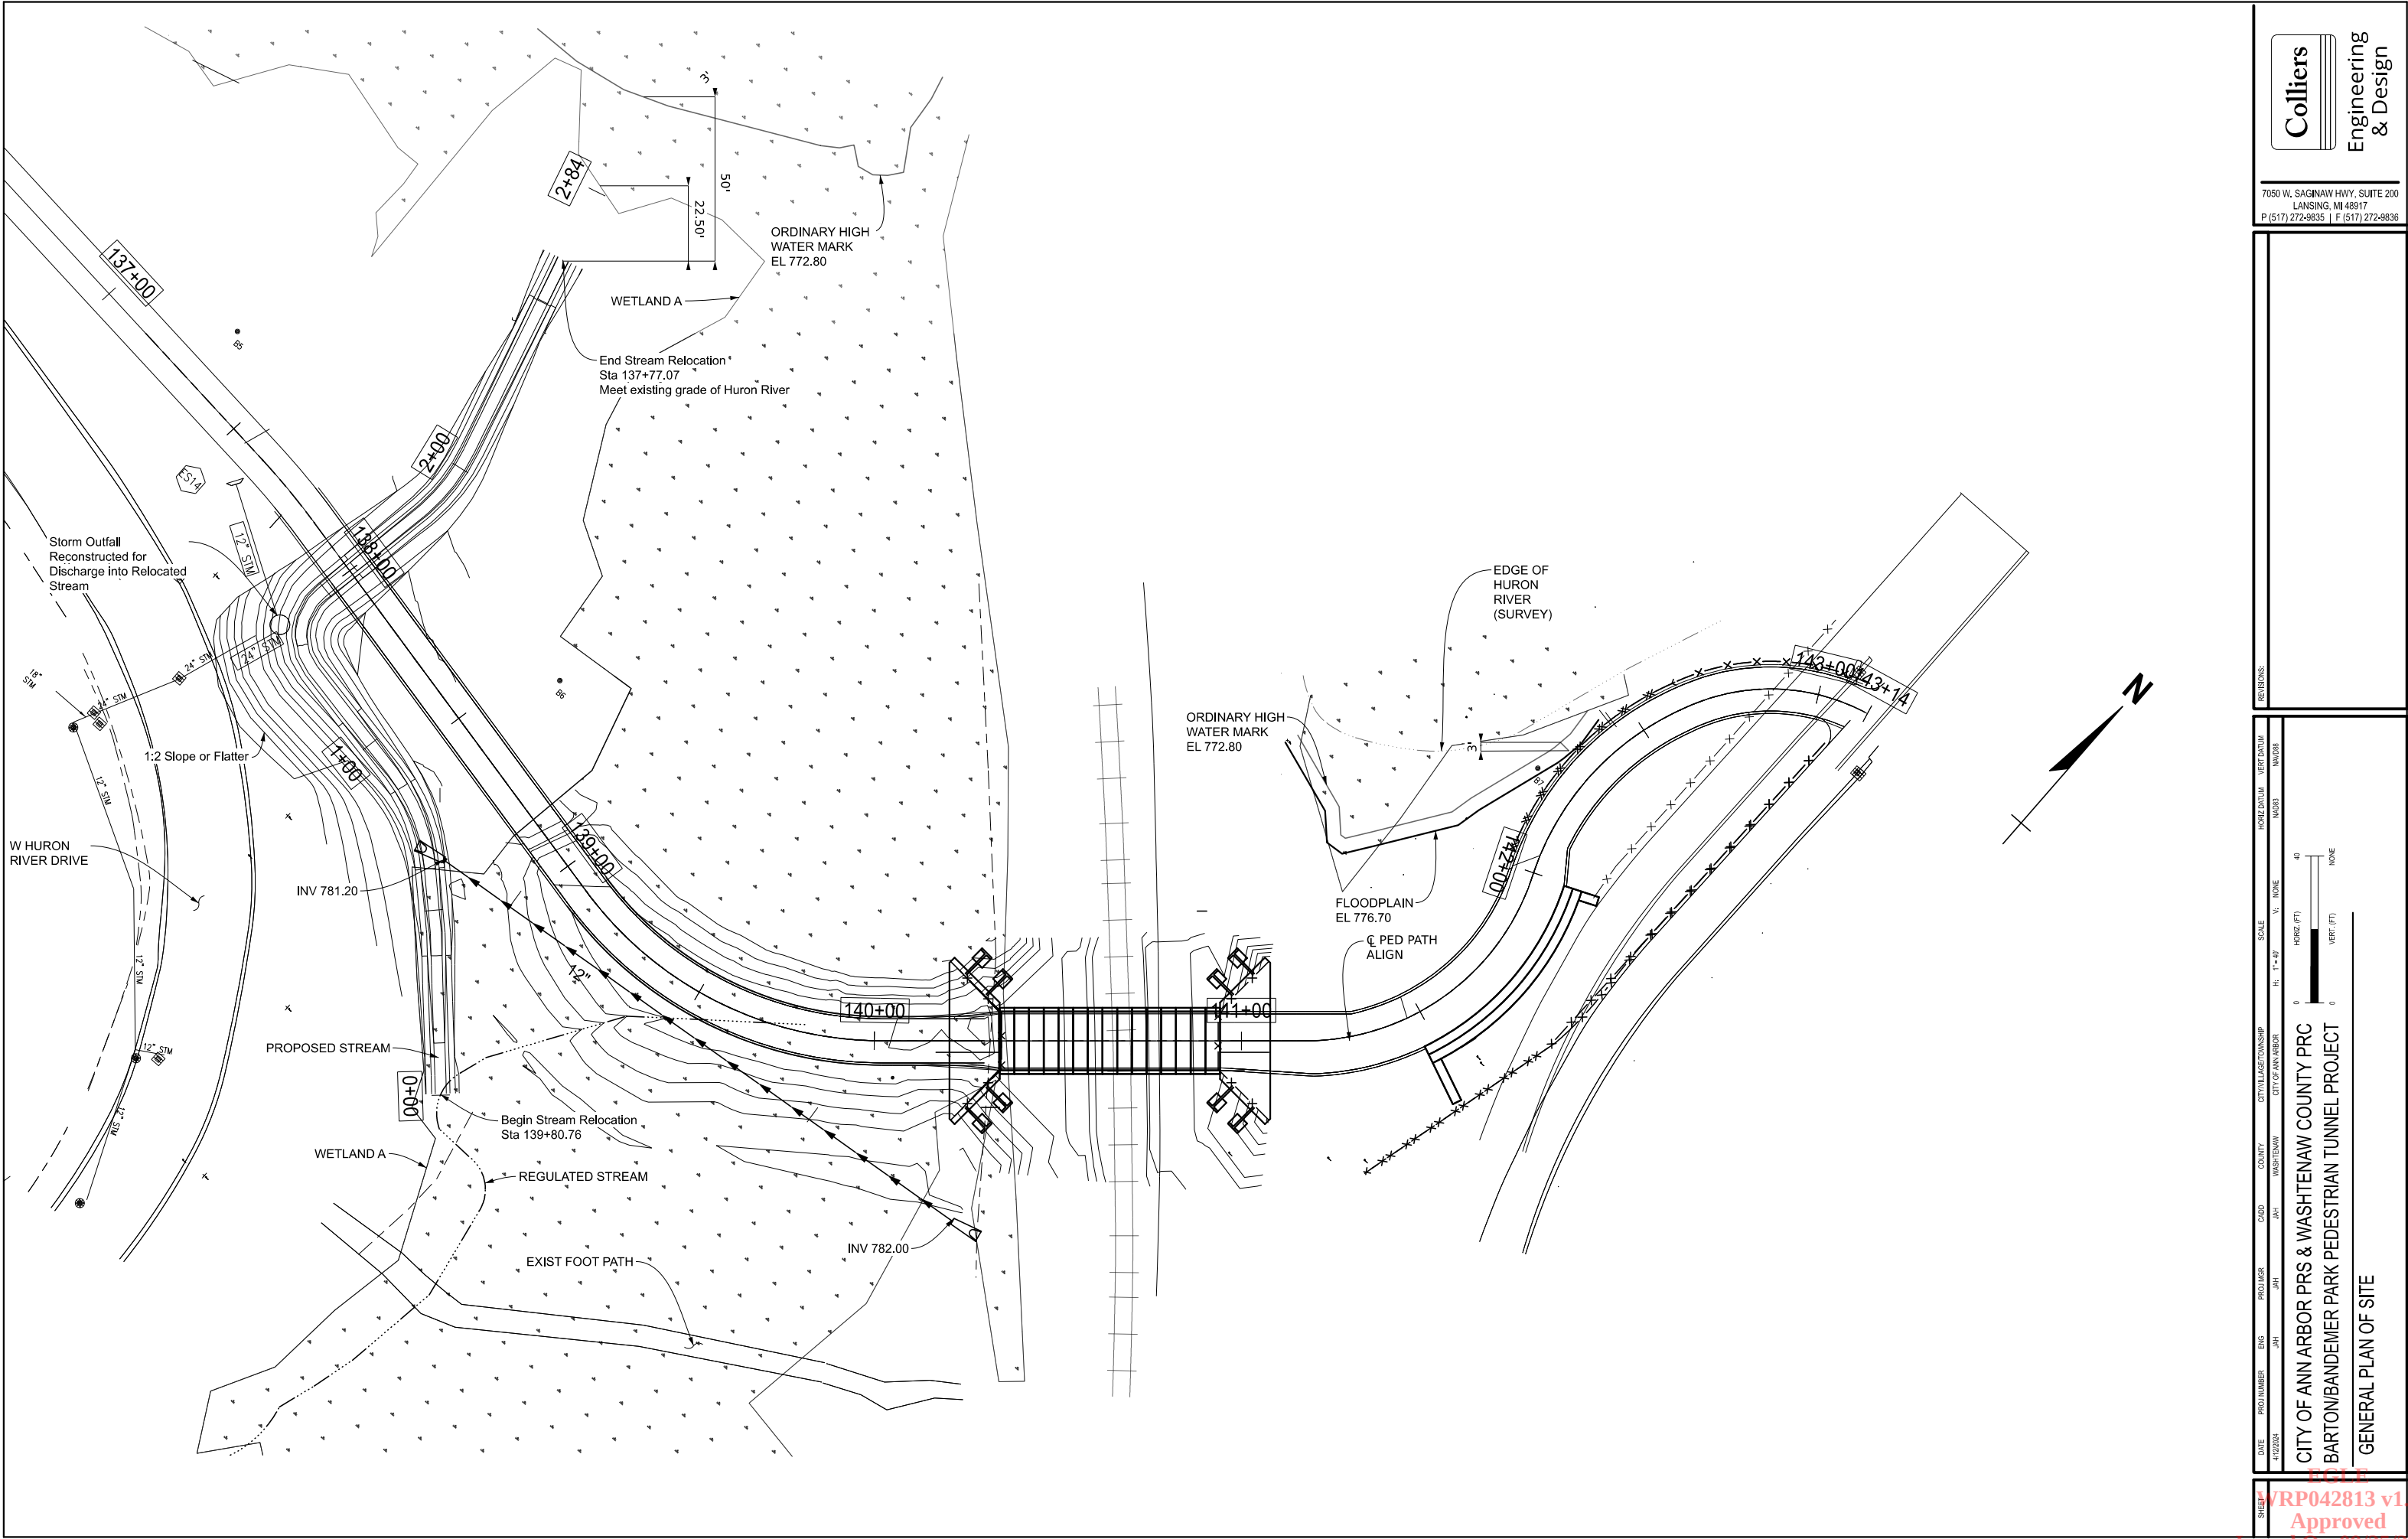

REVISIONS

SHEET NO. 4122024
DATE 4/12/2024
PROJ. NUMBER
ENG. JAH
PROJ. NAME
CADD JAH
COUNTY WASHTENAW
CITY/VILLAGE/TOWNSHIP CITY OF ANN ARBOR
SCALE H: 1"=40' V: NONE
HORIZ. DATUM NAD83
VERT. DATUM NAD83

CITY OF ANN ARBOR PRS & WASHTENAW COUNTY PRC
BARTON/BANDEMER PARK PEDESTRIAN TUNNEL PROJECT
GENERAL PLAN OF SITE

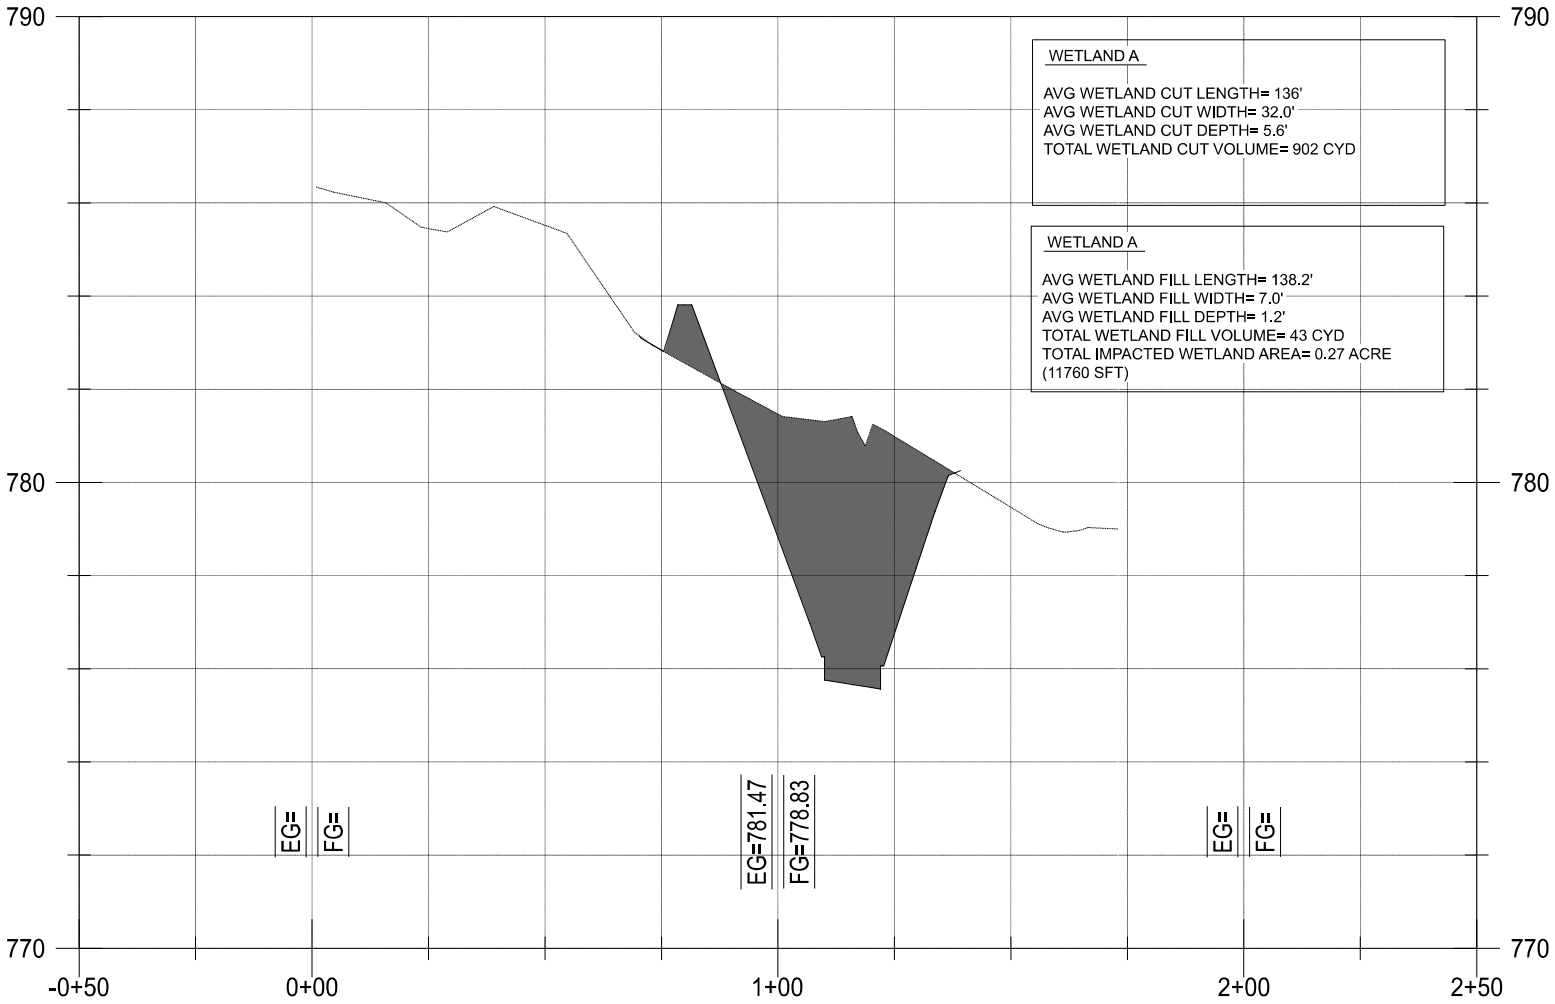

Wetland Cross Section PROFILE
1" = 5' VERTICAL
1" = 50' HORIZONTAL

DATE

2/7/2023

PROJ NUMBER

TBD

ENG

JAT

PROJ LEADER

JAT

CADD

JAT

COUNTY

WASHTENAW

CITY/VILLAGE/TOWNSHIP

CITY OF ANN ARBOR

SCALE

1" = 50'

HORIZ DATUM

NAD83

VERT DATUM

NAD83

REVISIONS:

EGLE

WRP042813 v1.0

Approved

Issued On:09/25/2024

Expires On:09/25/2029

CITY OF ANN ARBOR PRS & WASHTENAW COUNTY PRC

BARTON-BANDEMER TUNNEL & TRAIL


BERGMANN

ARCHITECTS ENGINEERS PLANNERS

7050 W. SAGINAW HWY, SUITE 200


LANSING, MI 48917

P (517) 272-9835 | F (517) 272-9836

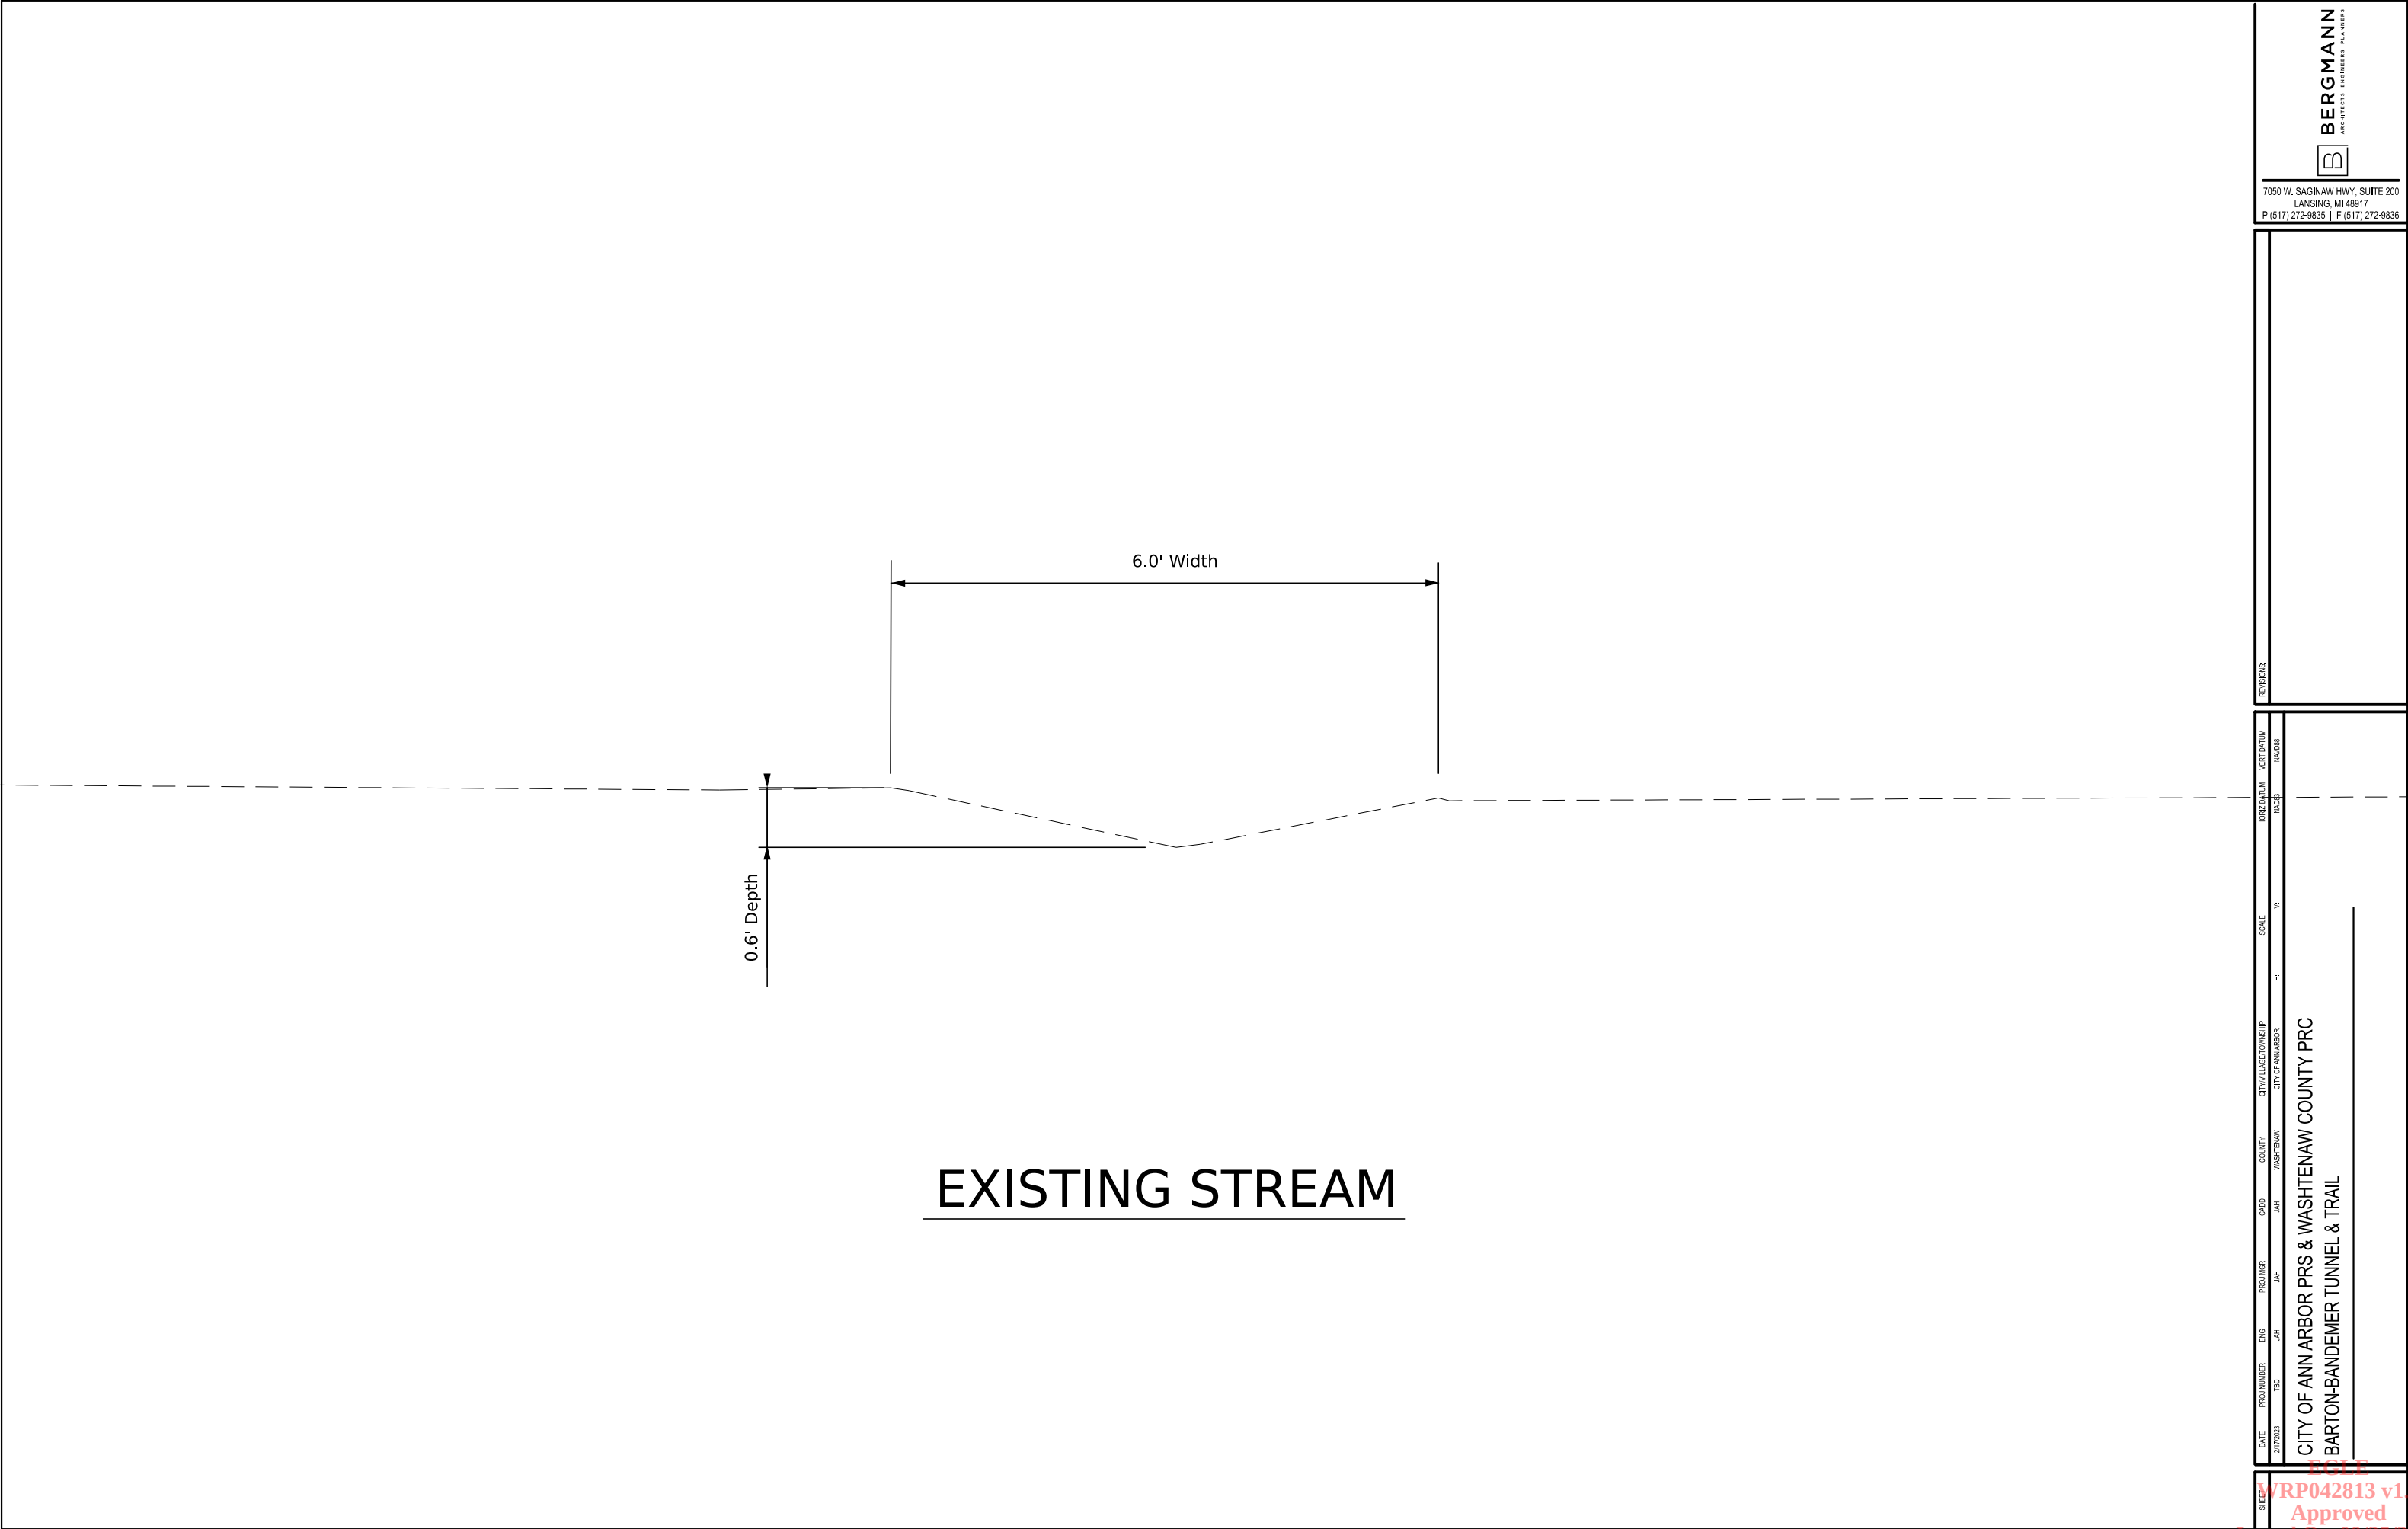

REVISIONS:


DATE	PROJ NUMBER	ENG	PROJ MGR	CADD	COUNTY	CITY/VIL/LAKE/TOWNSHIP	SCALE	HORIZ DATUM	VERT DATUM
2/17/2023	TBD	JAH	JAH	JAH	WASHTENAW	CITY OF ANN ARBOR	H	NAD83	NAD83
CITY OF ANN ARBOR PRS & WASHTENAW COUNTY PRC									
BARTON-BANDEMER TUNNEL & TRAIL									

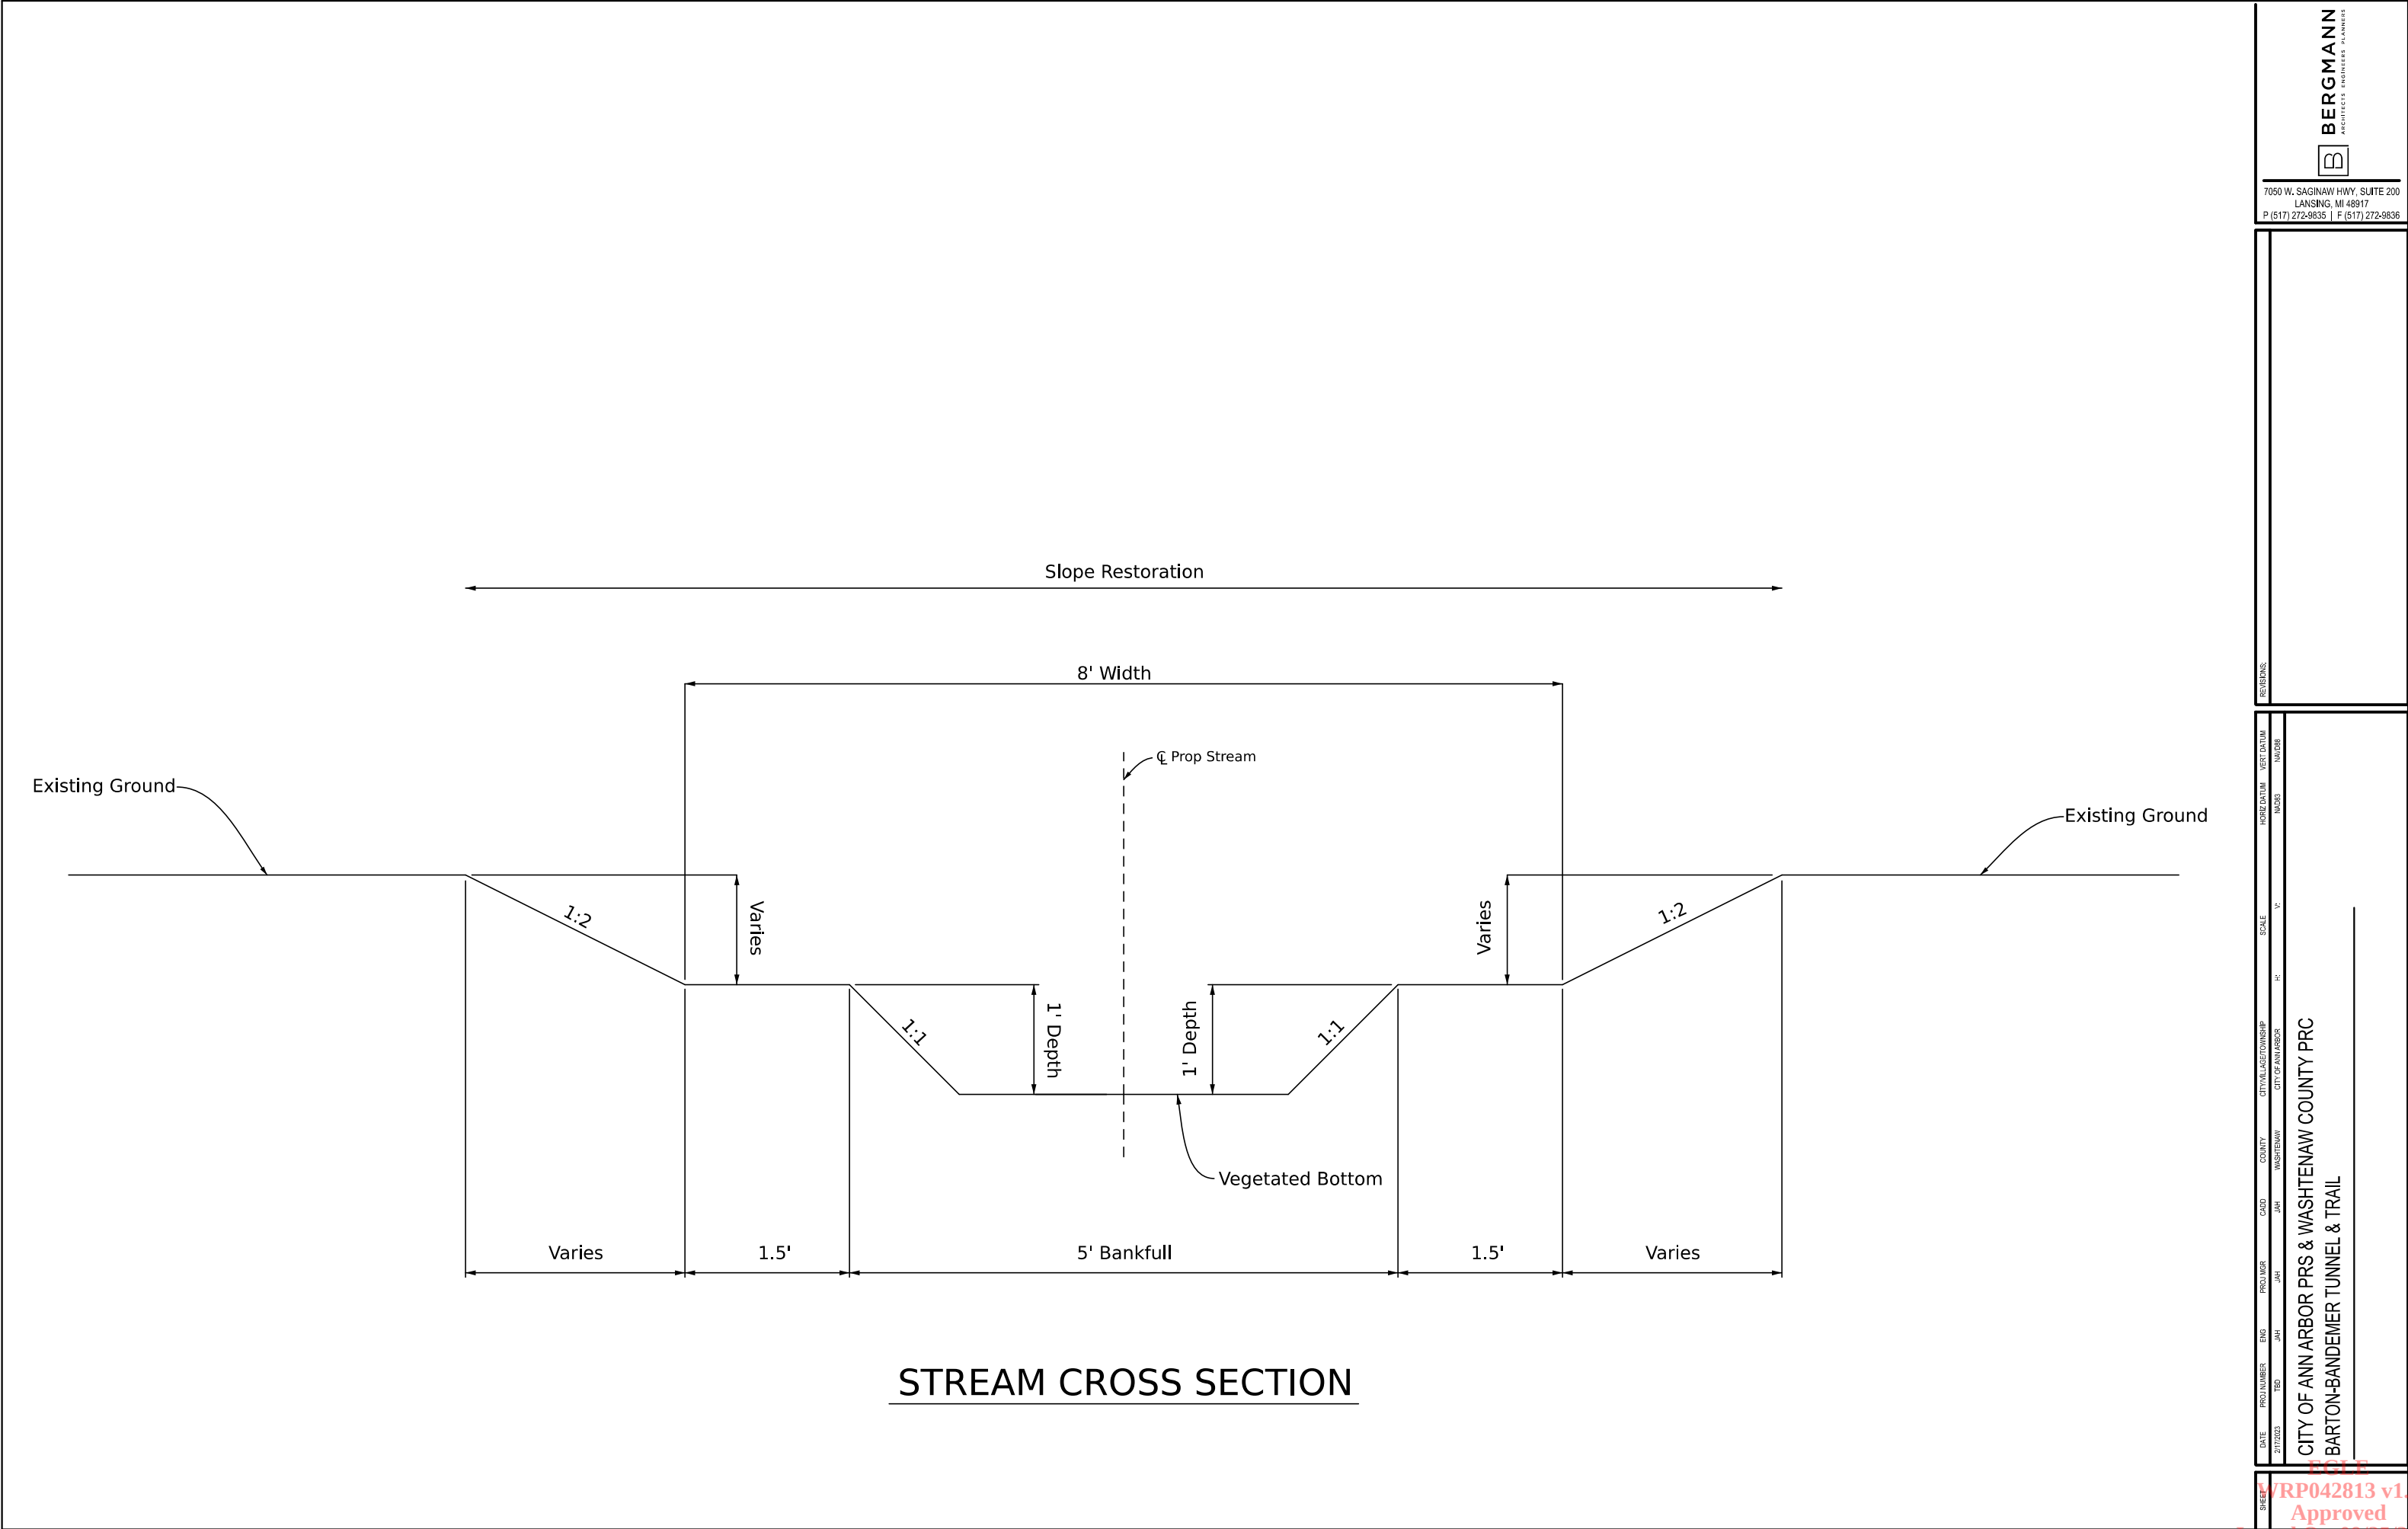

STREAM CROSS SECTION

REVISIONS:

DATE	PROJ NUMBER	ENG	PROJ MGR	CADD	COUNTY	CITY/VILLAGE/TOWNSHIP	SCALE	HORIZ DATUM	VERT DATUM
2/1/2023		JAH	JAH	JAH	WASHTENAW	CITY OF ANN ARBOR	1" = 40'	NAD83	NAD83
CITY OF ANN ARBOR PRS & WASHTENAW COUNTY PRC									
BARTON-BANDEMER TUNNEL & TRAIL									

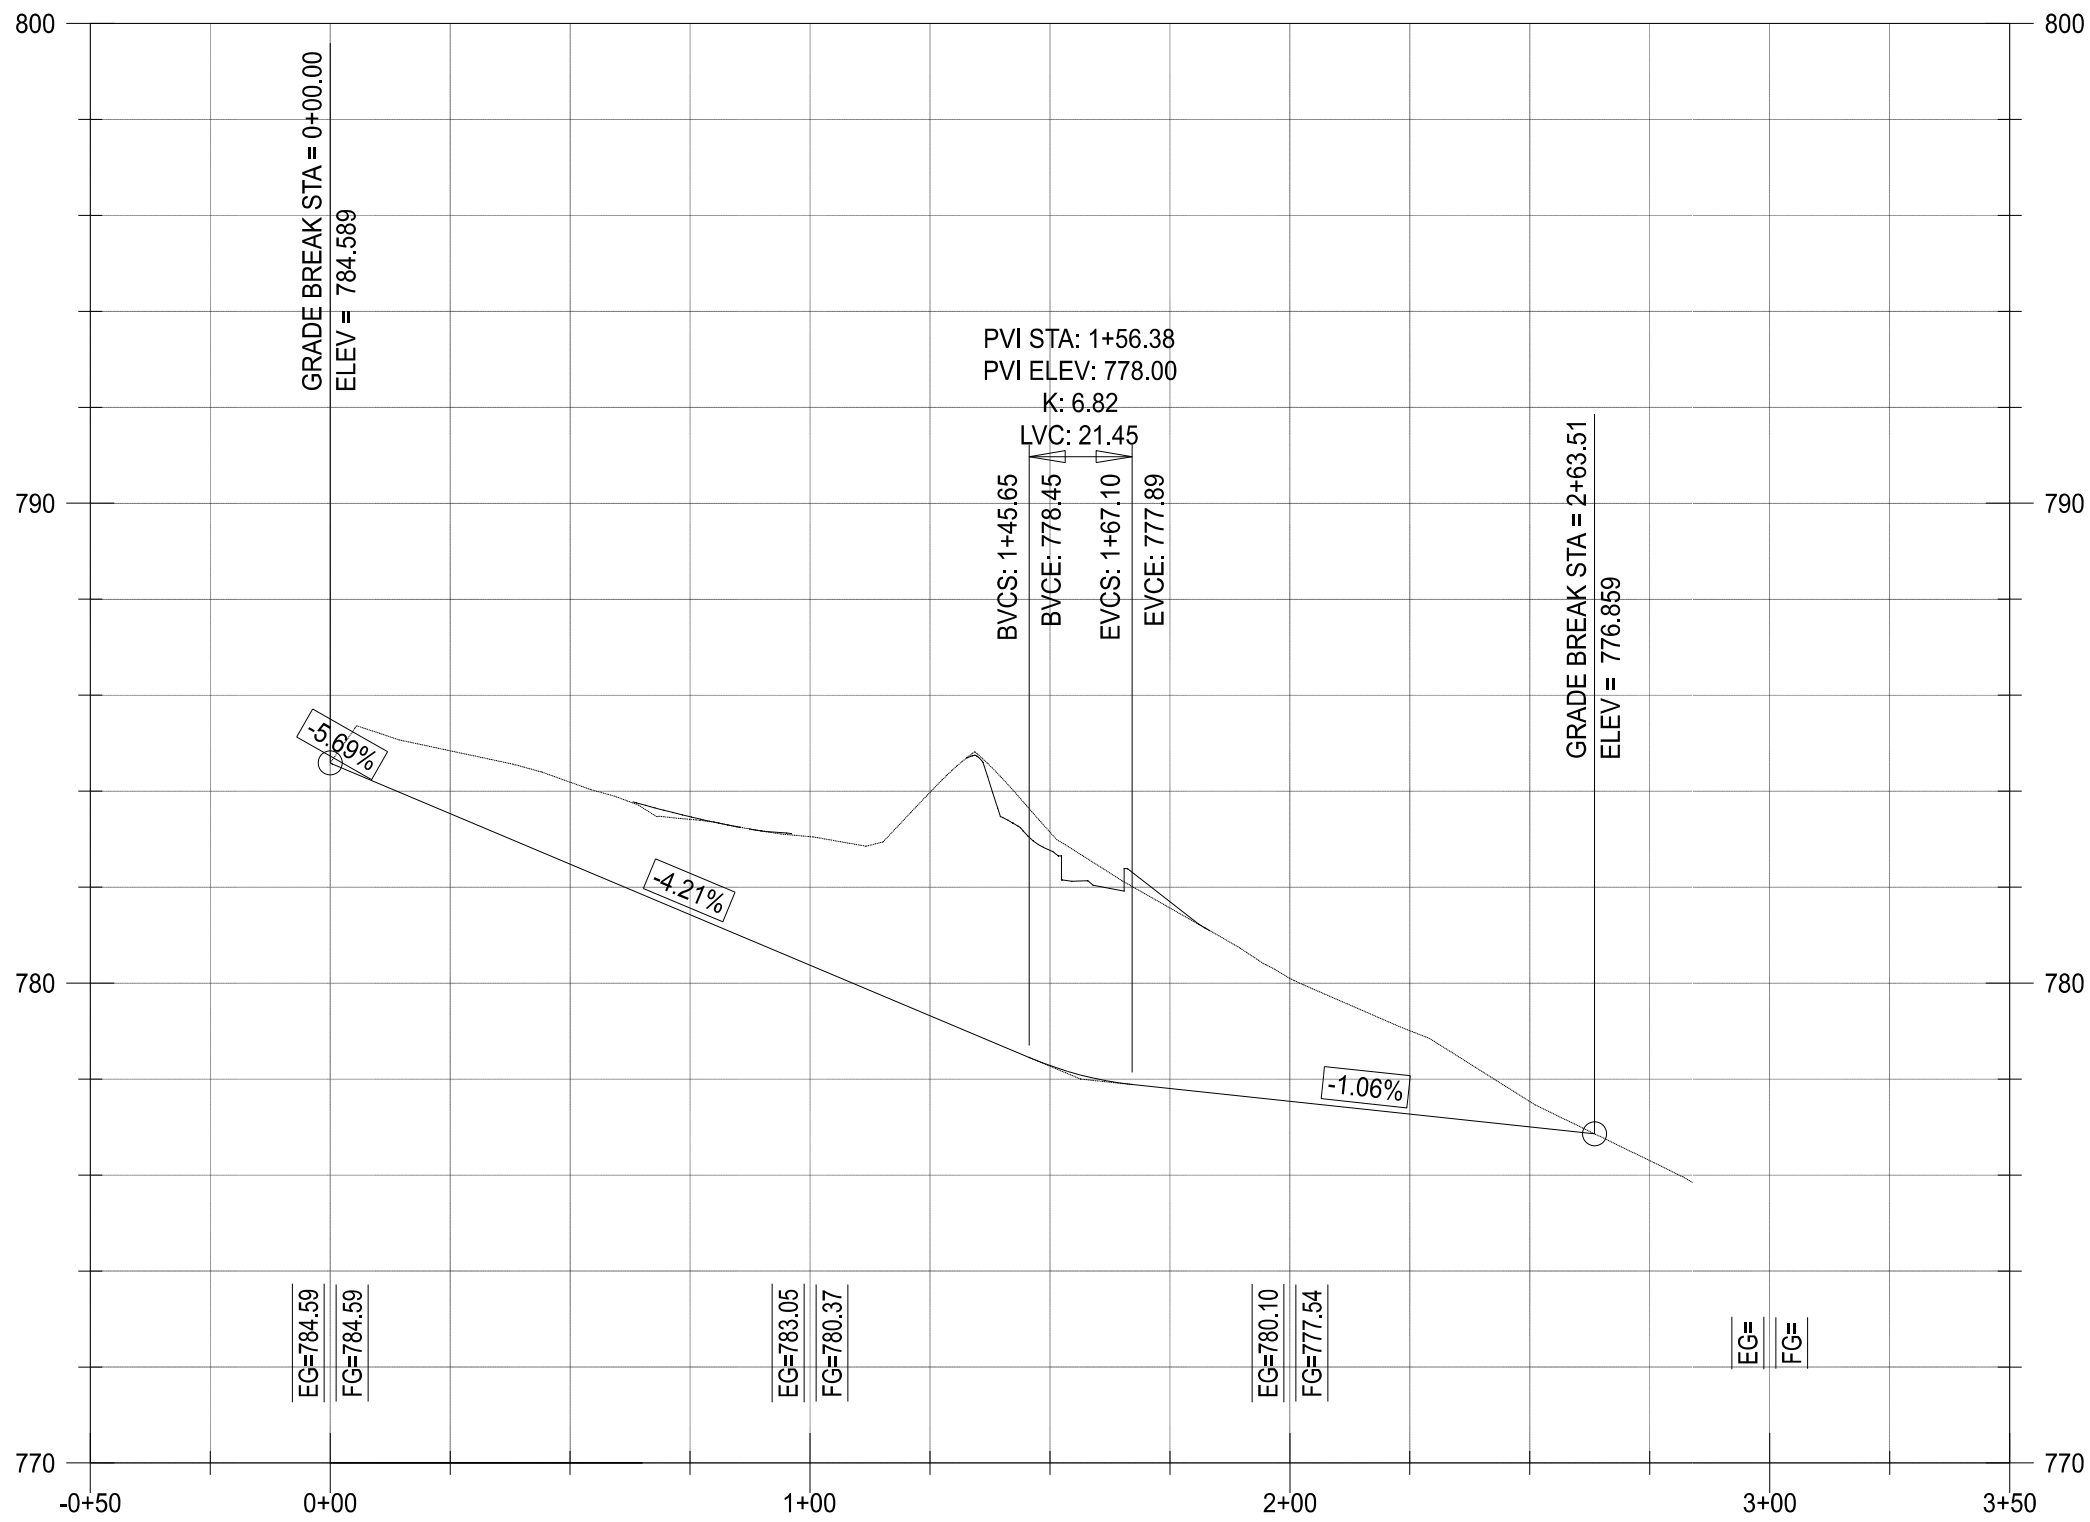

Swale PROFILE
1" = 5' VERTICAL
1" = 50' HORIZONTAL

BERGMANN

ARCHITECTS ENGINEERS PLANNERS

7060 W. SAGINAW HWY., SUITE 200
LANSING, MI 48917
P (517) 272-9835 | F (517) 272-9836

REVISIONS

DATE

PROJ NUMBER

ENG

PROJ MGR

CADD

COUNTY

CITY/VILLAGE/TOWNSHIP

HORIZ DATUM

VERT DATUM

SCALE

VC

H

VC

NA033

NA038

CITY OF ANN ARBOR PRS & WASHTENAW COUNTY PRC

BARTON-BANDEMER TUNNEL & TRAIL

2/17/2023

TBD

JAH

JAH

JAH

WASHTENAW

CITY OF ANN ARBOR

NA033

NA038

1" = 5' VERTICAL

1" = 50' HORIZONTAL

WRP042813 v1.0


Approved

Issued On:09/25/2024

Expires On:09/25/2029



REINFORCEMENT SCHEDULE (ABUT A & B)					
BAR MARK	"a"	"b"	"c"	NO.	WT
EA041602	16'-2"			4	43
EA042002	20'-2"			4	54
ED040510	2'-7"	8"	2'-7"	40	156
EA062411	24'-11"			20	749
ED061102	4'-9"	1'-8"	4'-9"	25	420
ED061202	5'-3"	1'-8"	5'-3"	25	457
				TOTAL:	1879

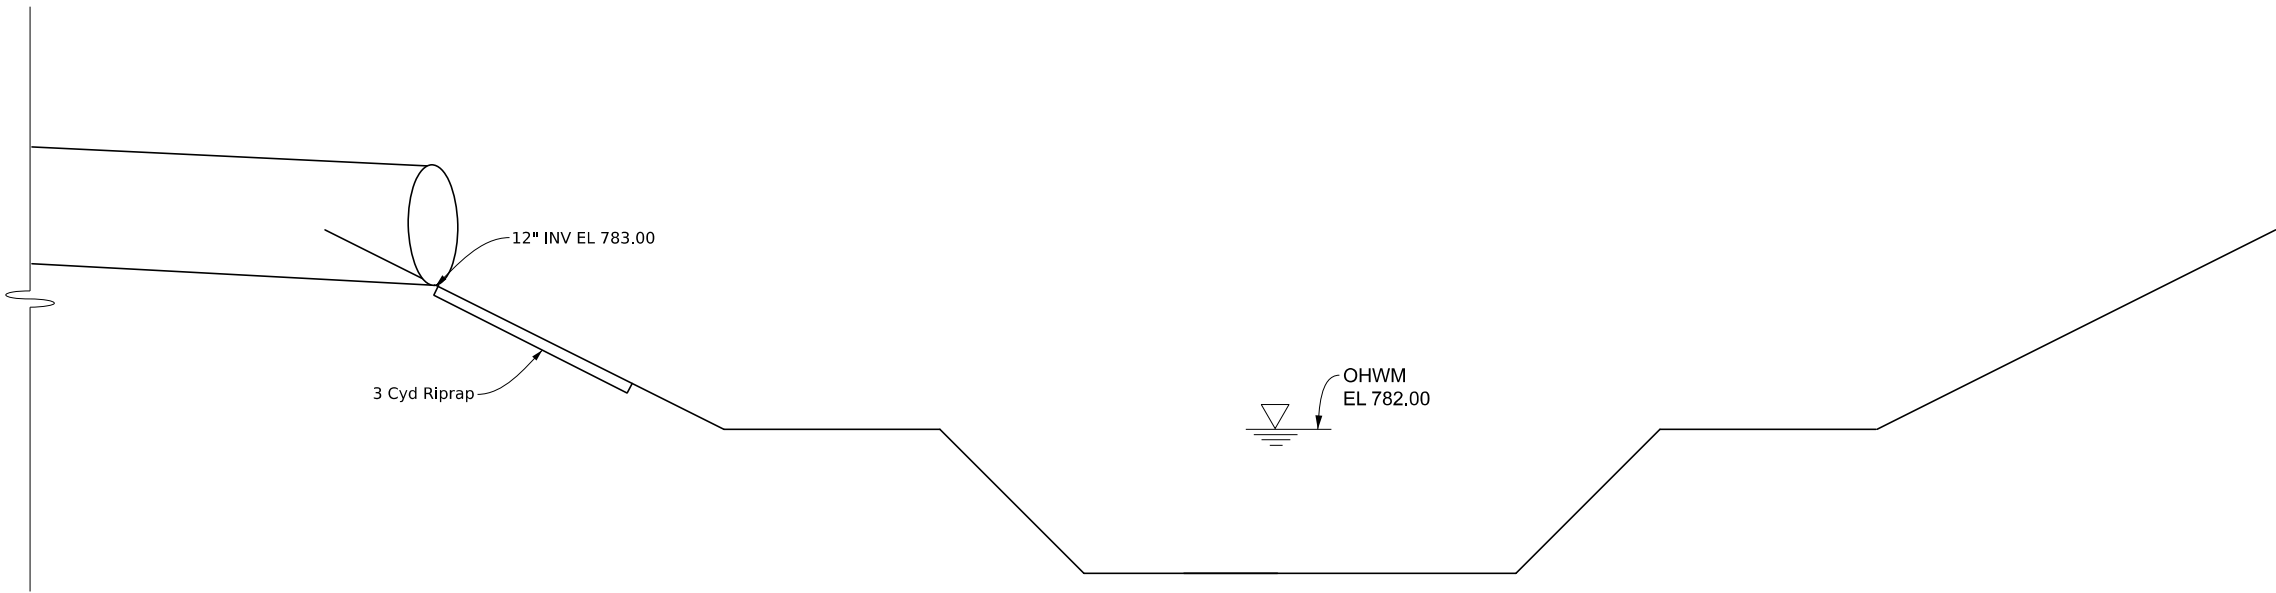

ROAD DRAIN

BERGMANN
ARCHITECTS ENGINEERS PLANNERS

7050 W. SAGINAW HWY, SUITE 200
LANSING, MI 48917
P (517) 272-9835 | F (517) 272-9836

REVISIONS:

VERT DATUM

HORIZ DATUM

SCALE

H

CITY/VILLAGE/TOWNSHIP

CITY OF ANN ARBOR

COUNTY

WASHTENAW

CADD

PROJ/INGR

ENG

PROJ NUMBER

DATE

SHEET

VERT DATUM

HORIZ DATUM

SCALE

H

CITY/VILLAGE/TOWNSHIP

CITY OF ANN ARBOR

COUNTY

WASHTENAW

CADD

PROJ/INGR

ENG

PROJ NUMBER

DATE

SHEET


CITY OF ANN ARBOR PRS & WASHTENAW COUNTY PRC

BARTON-BANDEMER TUNNEL & TRAIL

FILE

WRP042813 v1.0
Approved

Issued On:09/25/2024
Expires On:09/25/2029

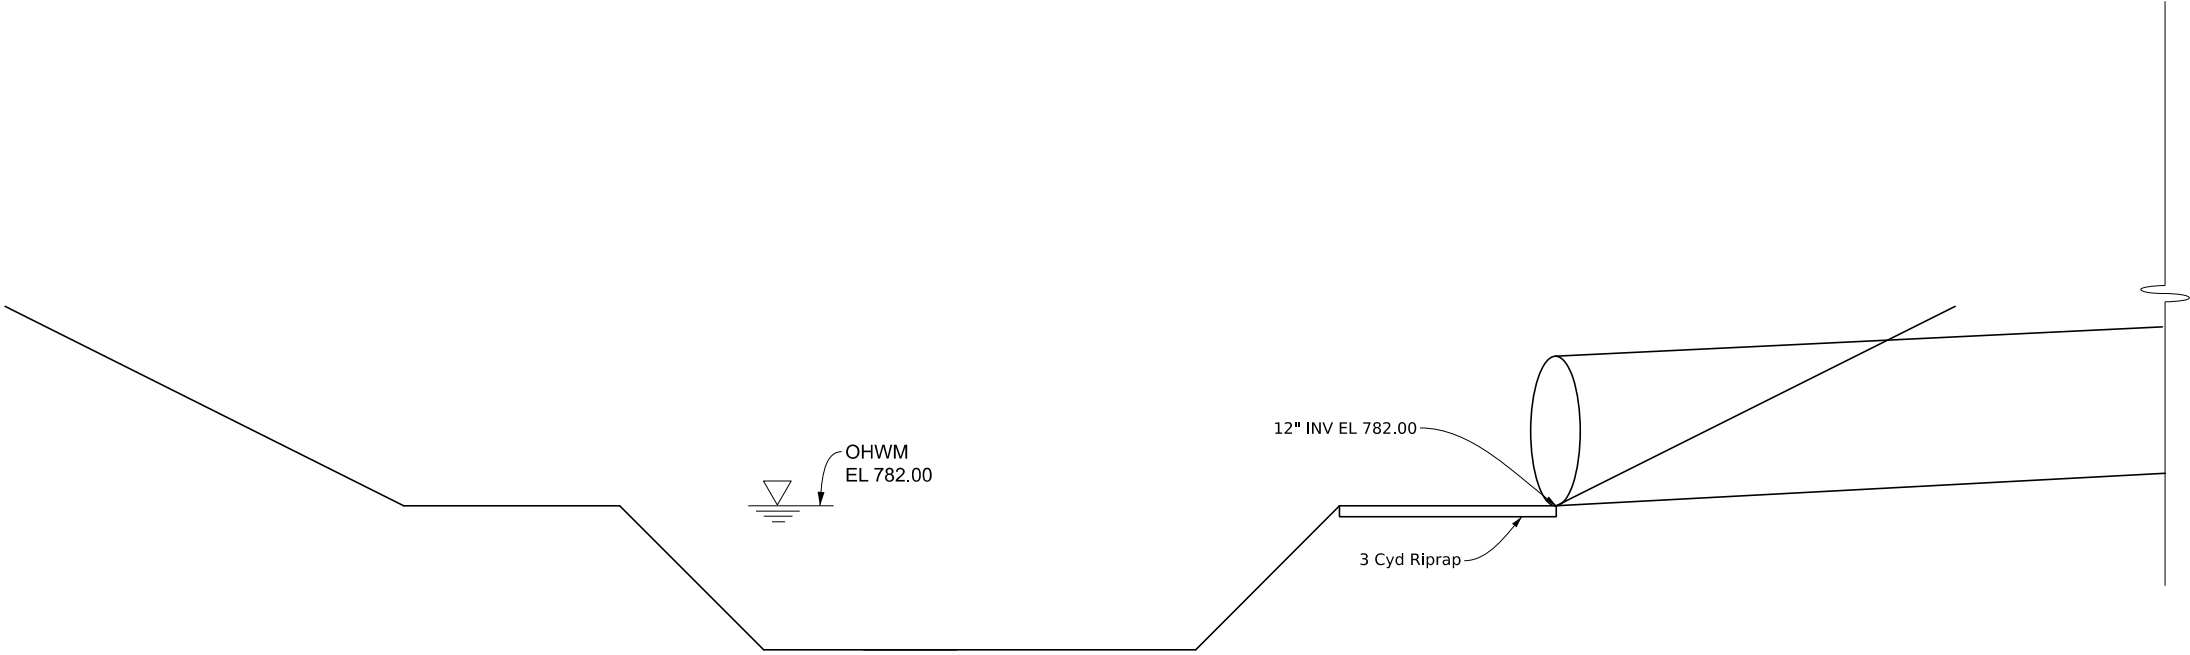

RR DITCH DRAIN

B

BERGMANN

ARCHITECTS ENGINEERS PLANNERS

7050 W. SAGINAW HWY, SUITE 200
LANSING, MI 48917
P (517) 272-9835 | F (517) 272-9836

REVISIONS

DATE	PROJ NUMBER	ENG	PROJ MGR	CADD	COUNTY	CITY/VILLAGE/TOWNSHIP	SCALE	HORIZ DATUM	VERT DATUM
2/17/2023		JAH	JAH	JAH	WASHTENAW	CITY OF ANN ARBOR	1"=40'	NAD83	NAD83
CITY OF ANN ARBOR PRS & WASHTENAW COUNTY PRC									
BARTON-BANDEMER TUNNEL & TRAIL									

ECLE
WRP042813 v1.0
Approved

Issued On:09/25/2024
Expires On:09/25/2029