


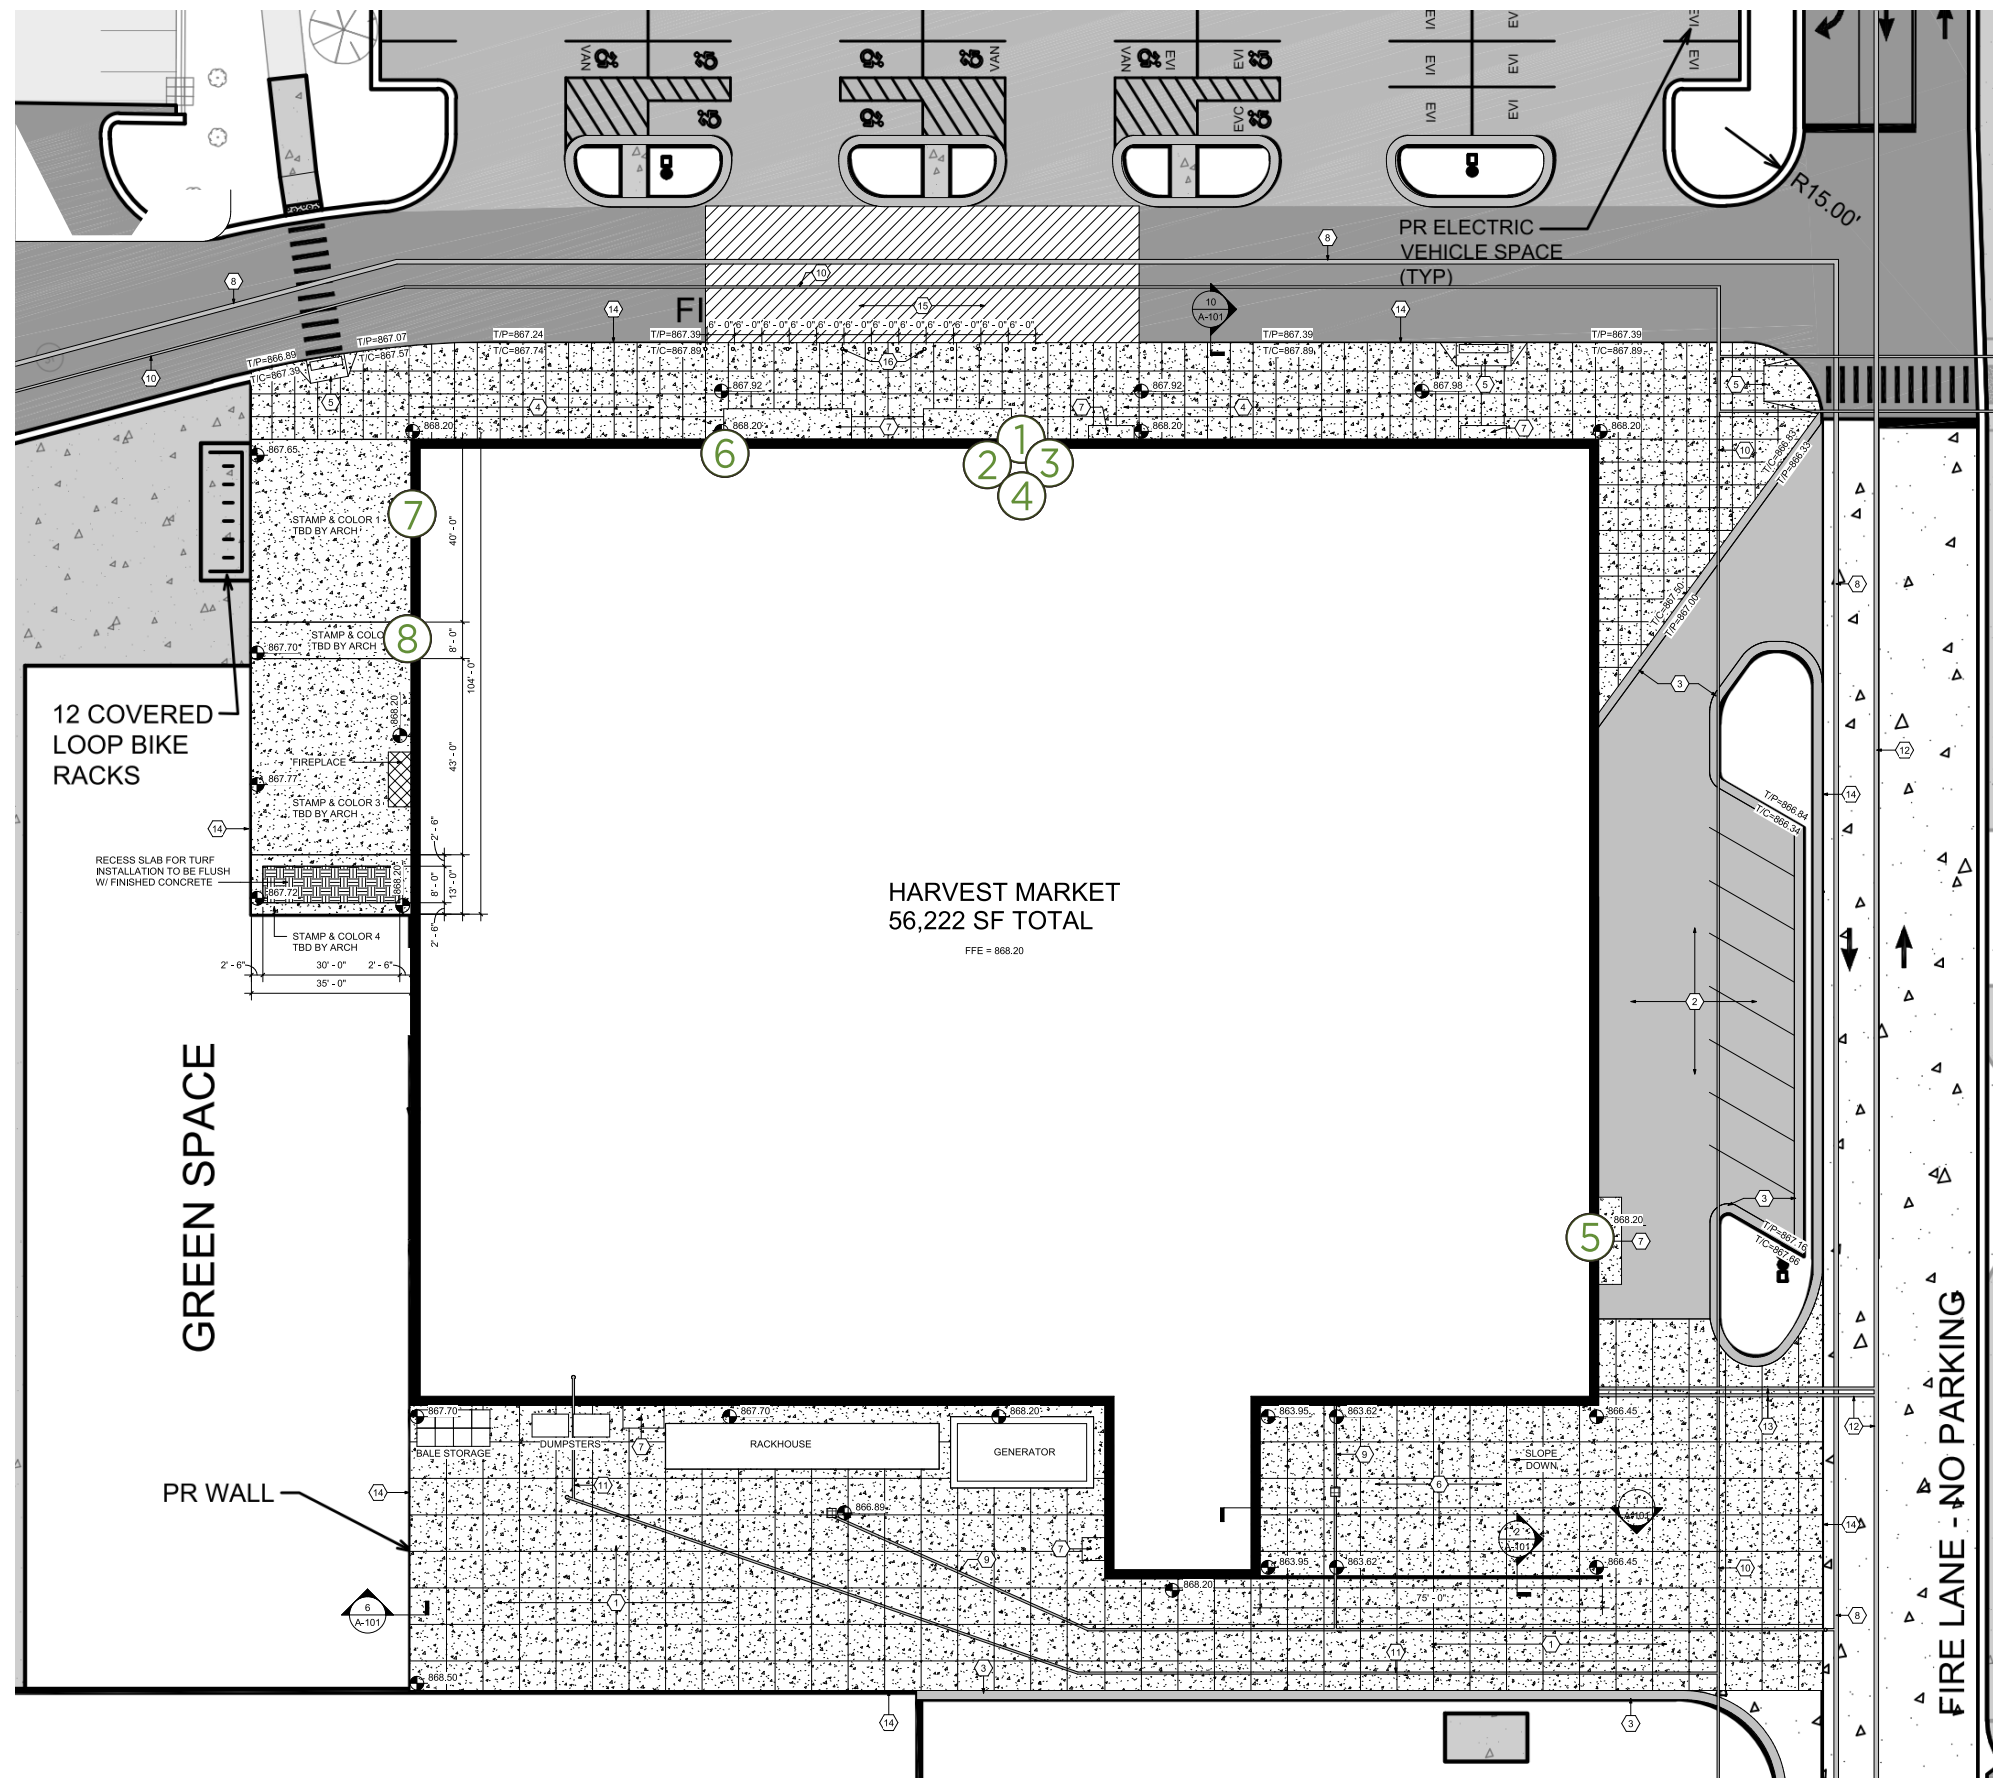

HARVEST
MARKET

Welcome


PARCEL PICKUP

FARMHOUSE
RESTAURANT



FARMHOUSE
RESTAURANT

COFFEE WINDOW

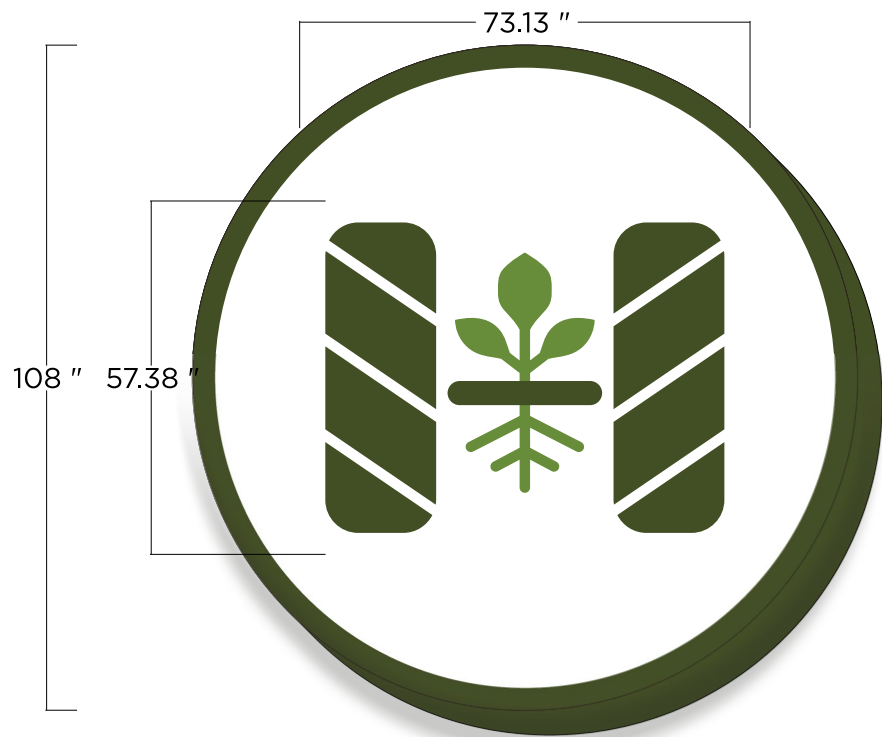


LOGO SIGN MOUNTED
BEHIND GLASS

(1) 9' LED FLEX FACE ILLUMINATED
ROUND WALL SIGN AS FOLLOWS
NARROW SINGLE FACE BODY W/ TENSION FRAME II
AND BLEED TENSION FRAME COVER
UV PRINTED GRAPHICS
RETURN PAINTED PMS 574C
DIRECT WALL MOUNT

COLOR SPECS

PANTONE 574 C	PANTONE 576 C	PANTONE 428 C
RGB 77, 90, 49	RGB 120, 156, 74	RGB 193, 197, 200
CMYK 65, 44, 90, 36	CMYK 58, 22, 91, 4	CMYK 24, 17, 16, 0

(1) SET OF LED ILLUMINATED CHANNEL LETTERS
WHITE ACRYLIC FACES W/
PMS 428C @ 25% TRANSLUCENT VINYL OVERLAYS
PMS 574C RETURNS
DIRECT WALL MOUNT

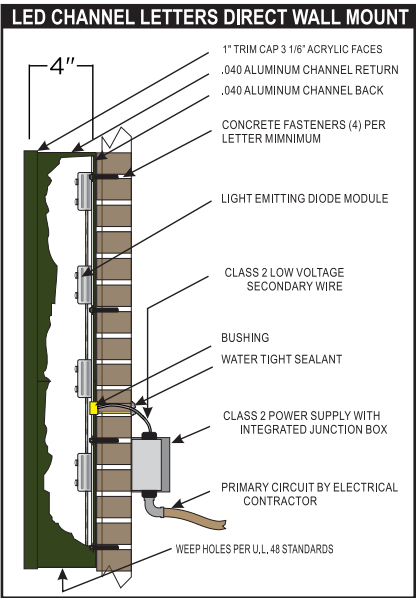


63.62 sq ft
69.27 sq ft
20.92 sq ft

NIGHT SIMULATION



ARCHITECT RENDERING
OF NEW BUILDING

North Elevation

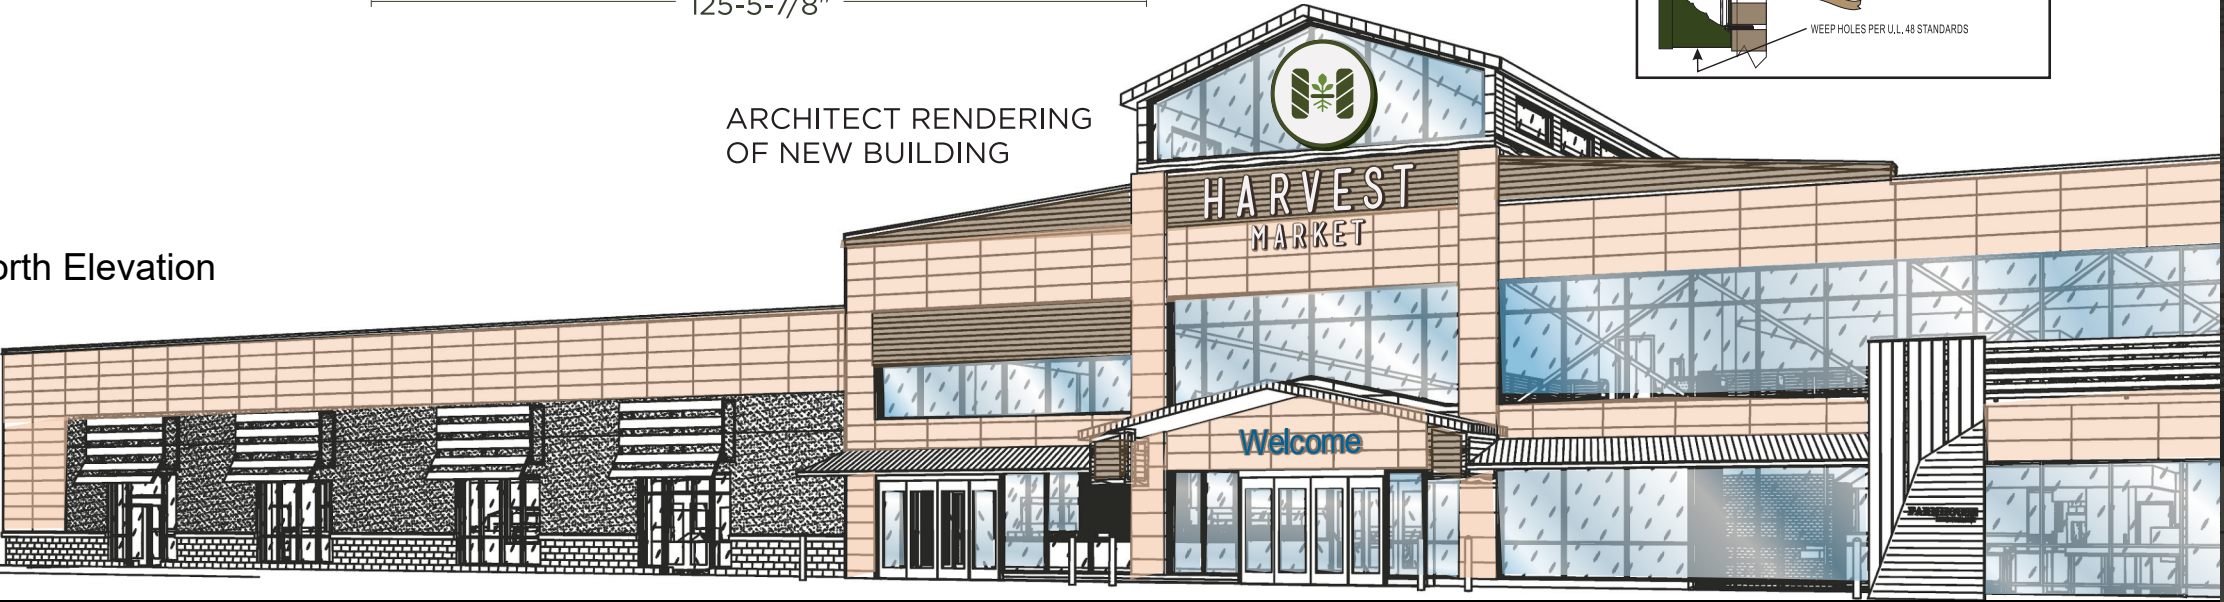

2240 Lansing Ave., Jackson, MI 49202
2900 Alpha Access St, Lansing, MI 48910
663 S Mansfield St., Ypsilanti, MI 48197
1965 Pine Creek Rd, Manistee, MI 49660
3750 Fortune Blvd, Saginaw, MI 48603
517-784-3720 | www.johnsonsign.com

JOB NAME
HARVEST MARKET

LOCATION:
910 BRIARWOOD CIRCLE
ANN ARBOR MI 48108

ACCOUNT REP: JIM

DESIGNER: L EAGLE

REVISION: _____

NOTES:
FURNISH & INSTALL
THE FOLLOWING

FILE NAME:
241724-04
02/19/25
SCALE:
3/8"=1'

This design and all material
appearing hereon constitute
the original unpublished
work of Johnson Sign Co.
may not be duplicated,
used or disclosed without
written consent.

THIS SIGN IS INTENDED TO BE MANUFACTURED
IN ACCORDANCE WITH ARTICLE 600 OF THE
NATIONAL ELECTRICAL CODE AND/OR OTHER
APPLICABLE LOCAL CODES. THIS INCLUDES
PROPER GROUNDING & BONDING OF THE SIGN.
SIGN WILL BEAR UL LABEL(S).

JOHNSON SIGN CO
DOES NOT PROVIDE
PRIMARY ELECTRIC
TO SIGN LOCATION
RESPONSIBILITY OF OTHERS

CUSTOMER APPROVAL: _____

DATE: _____




140 "

24 "

Welcome

18 "

SIDE DETAIL

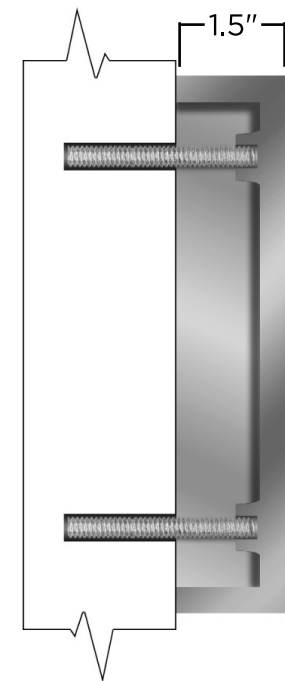

SIGN-B1 (1) SET OF 24" HIGH 1-1/2" DEEP ALUMINUM LETTERS
PAINTED TO MATCH PMS 7691C PIN MOUNTED
TO FRONT ENTRANCE

COLOR SPECS

PMS 7691C

North Elevation

ARCHITECT RENDERING
OF NEW BUILDING



23.33 sq ft



2240 Lansing Ave., Jackson, MI 49202
2900 Alpha Access St, Lansing, MI 48910
663 S Mansfield St., Ypsilanti, MI 48197
1965 Pine Creek Rd, Manistee, MI 49660
3750 Fortune Blvd, Saginaw, MI 48603
517-784-3720 | www.johnsonsign.com

JOB NAME
HARVEST MARKET

LOCATION:
910 BRIARWOOD CIRCLE
ANN ARBOR MI 48108

ACCOUNT REP: JIM

DESIGNER: L EAGLE

REVISION: _____

NOTES:
FURNISH & INSTALL

THE FOLLOWING

FILE NAME:
241724-04
02/19/25
SCALE:
3/8"=1'

This design and all material
appearing hereon constitute
the original unpublished
work of Johnson Sign Co.
may not be duplicated,
used or disclosed without
written consent.



THIS SIGN IS INTENDED TO BE MANUFACTURED
IN ACCORDANCE WITH ARTICLE 600 OF THE
NATIONAL ELECTRICAL CODE AND/OR OTHER
APPLICABLE LOCAL CODES. THIS INCLUDES
PROPER GROUNDING & BONDING OF THE SIGN.
SIGN WILL BEAR UL LABEL(S).

JOHNSON SIGN CO
DOES NOT PROVIDE
PRIMARY ELECTRIC
TO SIGN LOCATION
RESPONSIBILITY OF OTHERS

CUSTOMER APPROVAL: _____

DATE: _____



INTERNATIONAL SIGN ASSOCIATION

16"



174.69"

PARCEL PICKUP

SIGN-B2 (1) SET OF 16" HIGH 1-1/2" DEEP ALUMINUM LETTERS
PAINTED TO MATCH PMS 7691C PIN MOUNTED
PLACEMENT (TBD)
COLOR SPECS


PMS 7691C

SIDE DETAIL

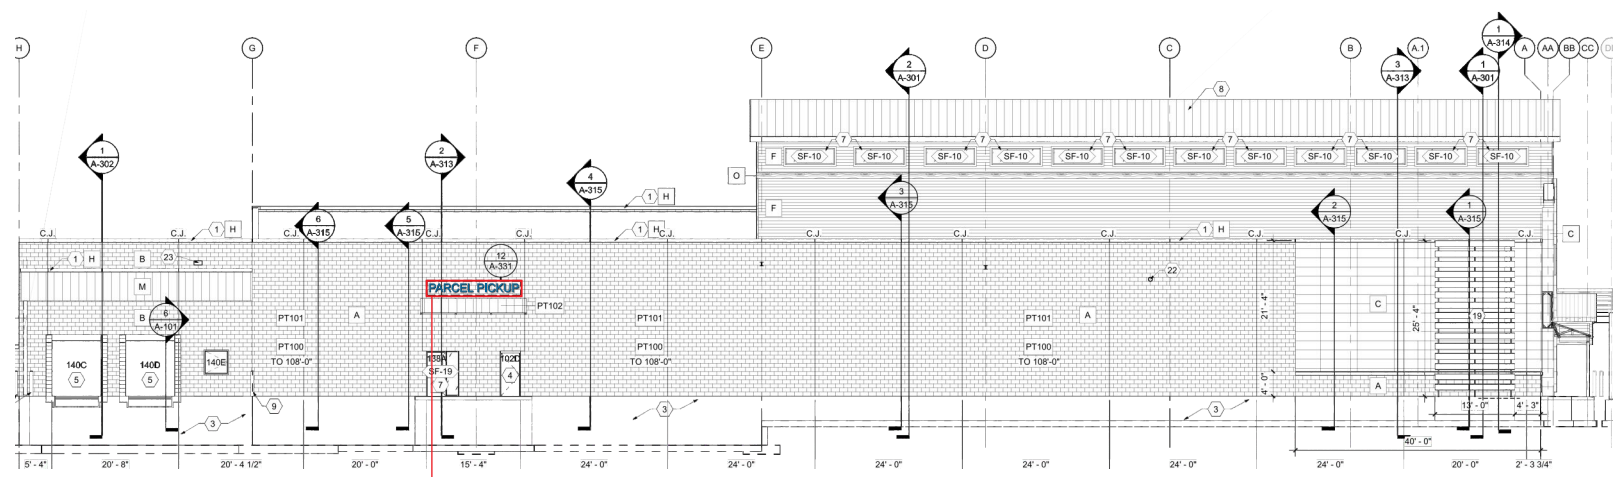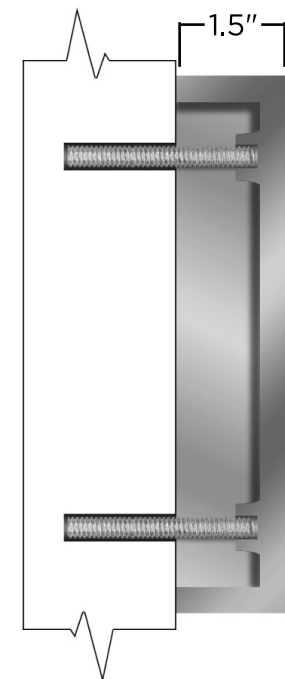

WEST ELEVATION
(True East Elevation)

SIGN LOCATION

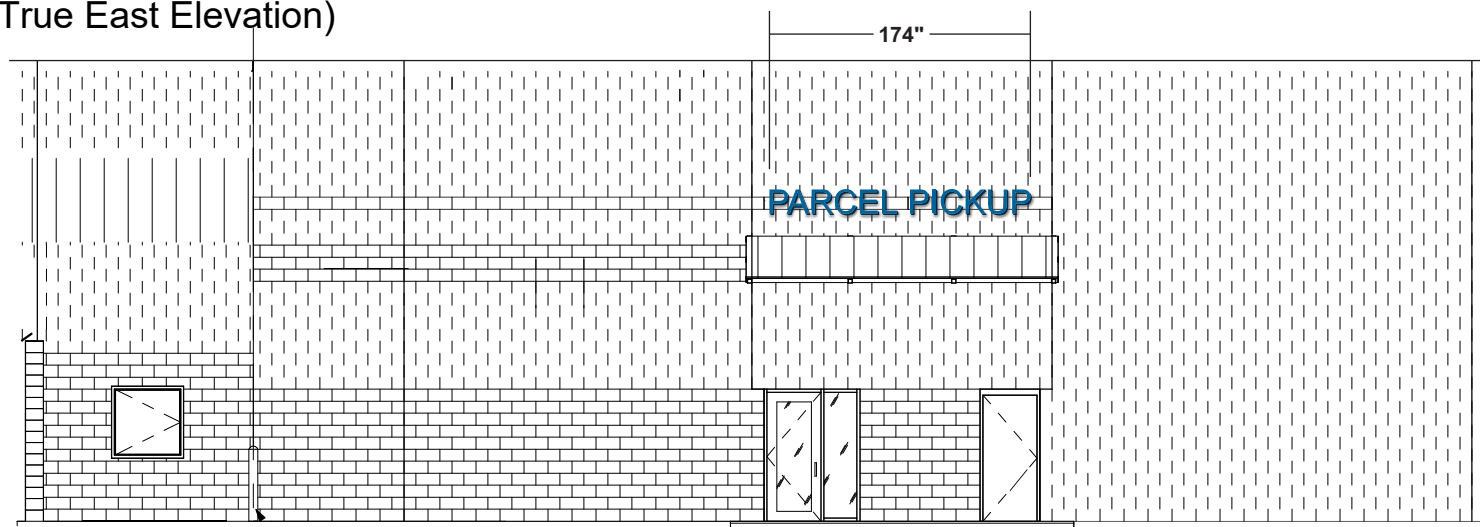

PARTIAL WEST ELEVATION - DETAIL
(True East Elevation)

SCALE 3/32"= 1'

19.41 sq ft



2240 Lansing Ave., Jackson, MI 49202
2900 Alpha Access St, Lansing, MI 48910
663 S Mansfield St., Ypsilanti, MI 48197
1965 Pine Creek Rd, Manistee, MI 49660
3750 Fortune Blvd, Saginaw, MI 48603
517-784-3720 | www.johnsonsign.com

JOB NAME
HARVEST MARKET

LOCATION:
910 BRIARWOOD CIRCLE
ANN ARBOR MI 48108

ACCOUNT REP: JIM

DESIGNER: L EAGLE

REVISION:

NOTES:
FURNISH & INSTALL
THE FOLLOWING

FILE NAME:
241724-04
02/19/25
SCALE:
3/8"=1'

This design and all material
appearing hereon constitute
the original unpublished
work of Johnson Sign Co.
may not be duplicated,
used or disclosed without
written consent.



THIS SIGN IS INTENDED TO BE MANUFACTURED
IN ACCORDANCE WITH ARTICLE 600 OF THE
NATIONAL ELECTRICAL CODE AND/OR OTHER
APPLICABLE LOCAL CODES. THIS INCLUDES
PROPER GROUNDING & BONDING OF THE SIGN.
SIGN WILL BEAR UL LABEL(S).

JOHNSON SIGN CO
DOES NOT PROVIDE
PRIMARY ELECTRIC
TO SIGN LOCATION
RESPONSIBILITY OF OTHERS

CUSTOMER APPROVAL: _____


DATE: _____



INTERNATIONAL SIGN ASSOCIATION



SIDE DETAIL

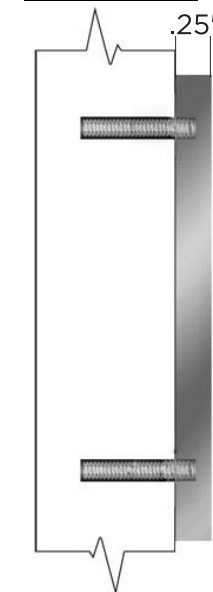


2"x8" CEDAR CAP PAINTED

(1) SET OF .25" THICK ALUMINUM NON LIT LETTERS
"FARMHOUSE RESTAURANT LETTERS"
STUD MOUNTED TO (STRUCTURE/CEDAR PAINTED WALL DONE BY OTHERS)
COLOR OF LETTERS PMS COOL GRAY 10



North Elevation

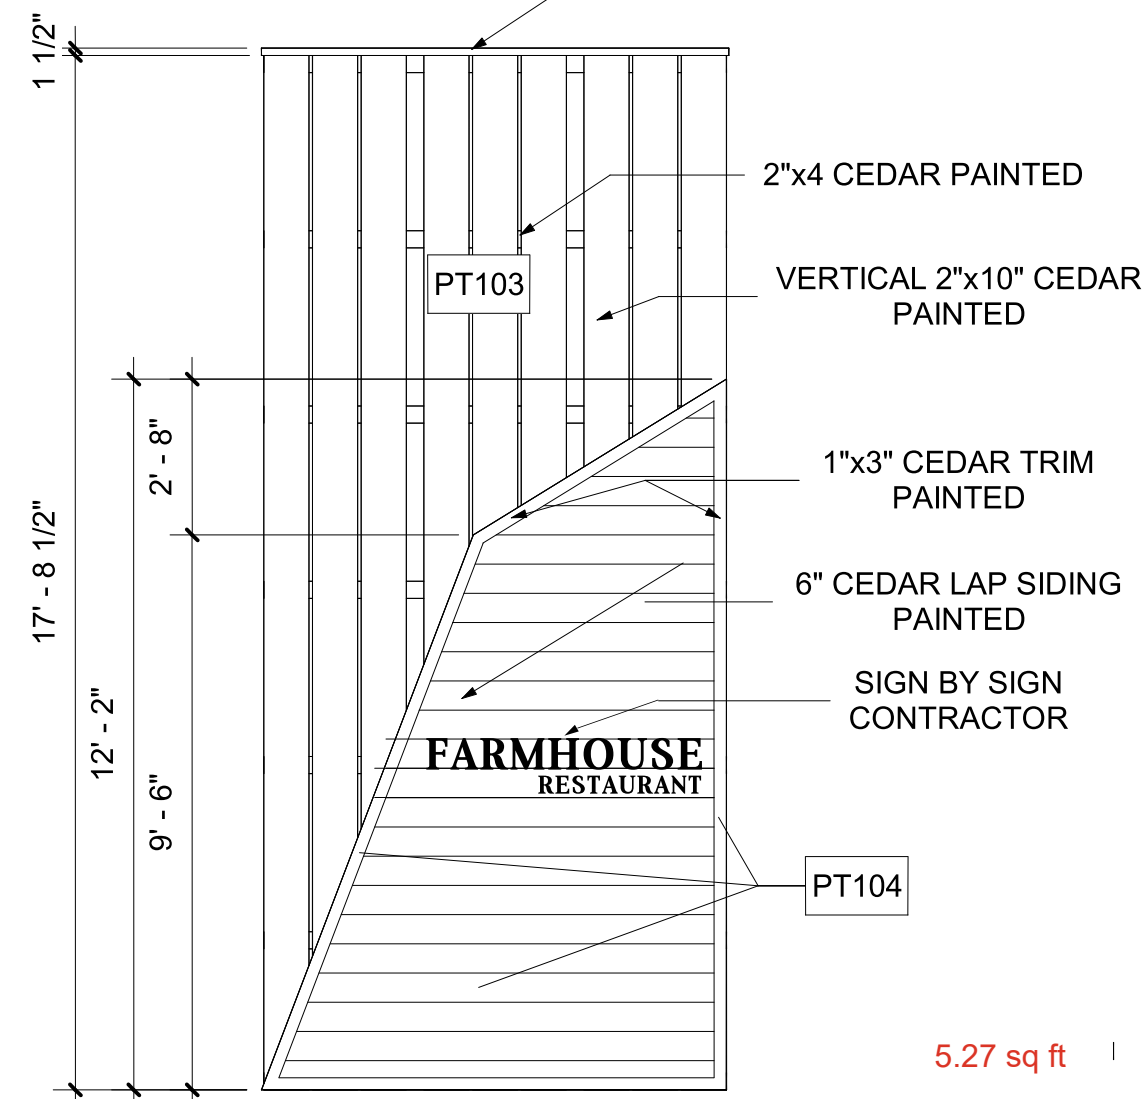

5.27 sq ft

2240 Lansing Ave., Jackson, MI 49202
2900 Alpha Access St, Lansing, MI 48910
663 S Mansfield St., Ypsilanti, MI 48197
1965 Pine Creek Rd, Manistee, MI 49660
3750 Fortune Blvd, Saginaw, MI 48603
517-784-3720 | www.johnsonsign.com

JOB NAME
HARVEST MARKET

LOCATION:
910 BRIARWOOD CIRCLE
ANN ARBOR MI 48108

ACCOUNT REP: JIM

DESIGNER: L EAGLE

REVISION: _____

NOTES:
FURNISH & INSTALL
THE FOLLOWING

FILE NAME:
241724-04
02/19/25
SCALE:
1-1/2"=1'

This design and all material appearing hereon constitute the original unpublished work of Johnson Sign Co. may not be duplicated, used or disclosed without written consent.

THIS SIGN IS INTENDED TO BE MANUFACTURED IN ACCORDANCE WITH ARTICLE 600 OF THE NATIONAL ELECTRICAL CODE AND/OR OTHER APPLICABLE LOCAL CODES. THIS INCLUDES PROPER GROUNDING & BONDING OF THE SIGN. SIGN WILL BEAR UL LABEL(S).

JOHNSON SIGN CO
DOES NOT PROVIDE
PRIMARY ELECTRIC
TO SIGN LOCATION
RESPONSIBILITY OF OTHERS

CUSTOMER APPROVAL: _____

DATE: _____



2240 Lansing Ave., Jackson, MI 49202
2900 Alpha Access St, Lansing, MI 48910
663 S Mansfield St., Ypsilanti, MI 48197
1965 Pine Creek Rd, Manistee, MI 49660
3750 Fortune Blvd, Saginaw, MI 48603
517-784-3720 | www.johnsonsign.com

JOB NAME
HARVEST MARKET

LOCATION:
910 BRIARWOOD CIRCLE
ANN ARBOR MI 48108

ACCOUNT REP: JIM


DESIGNER: L EAGLE

REVISION: _____


NOTES:
FURNISH & INSTALL
THE FOLLOWING

FILE NAME:
241724-04
02/19/25
SCALE:
1-1/2"=1'

This design and all material
appearing hereon constitute
the original unpublished
work of Johnson Sign Co.
may not be duplicated,
used or disclosed without
written consent.

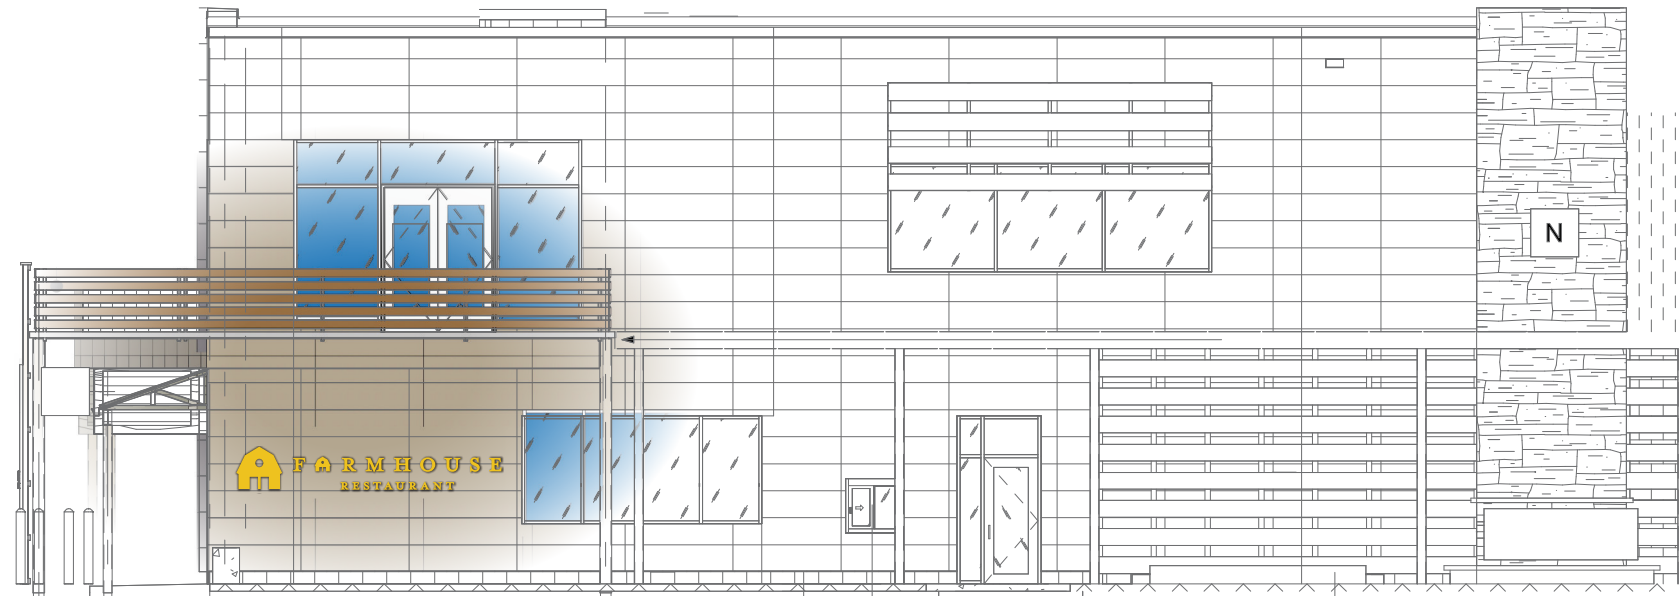


PARTIAL EAST ELEVATION (True West Elevation) SCALE 3/32" = 1'

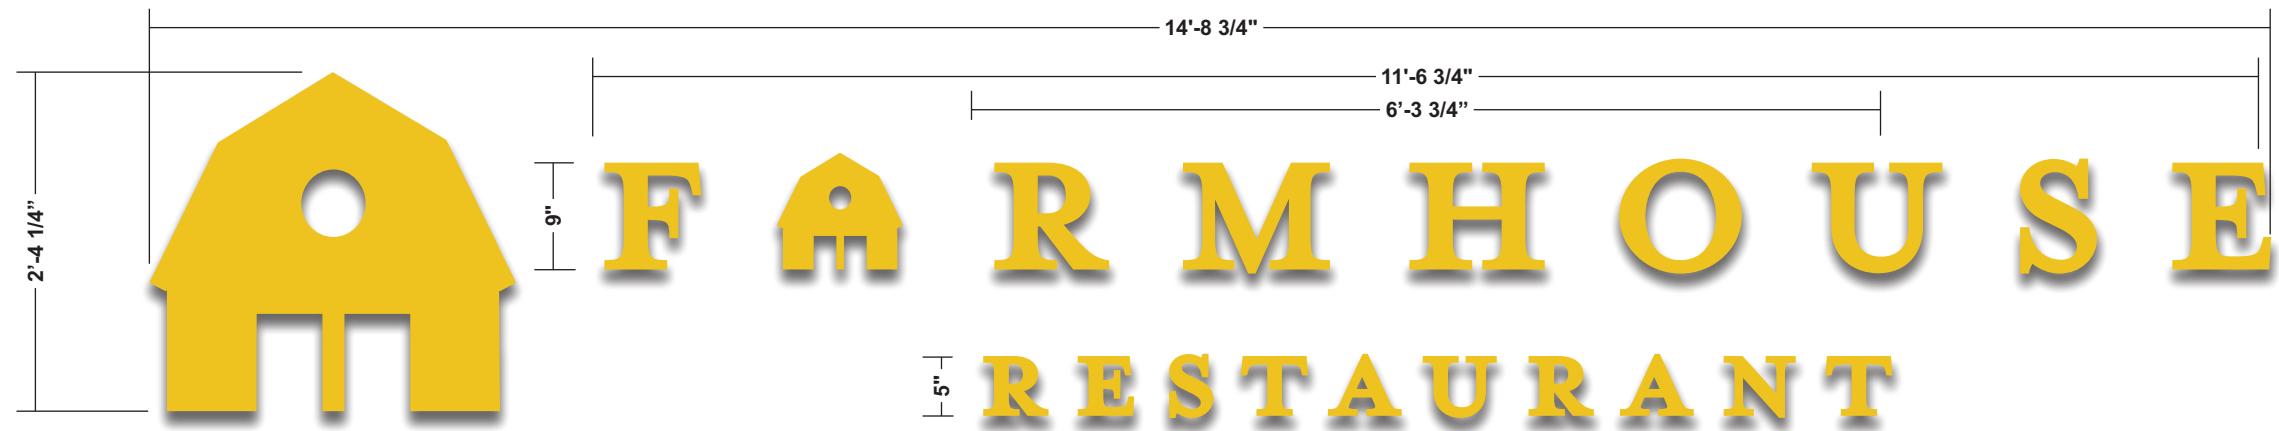

SIGN D= 1" THICK ACRYLIC LETTERS
PAINTED TO MATCH PMS 7405C
MOUNTED FLUSH TO FINISHED WALL

SCALE 3/4" = 1'


34.62 sq ft

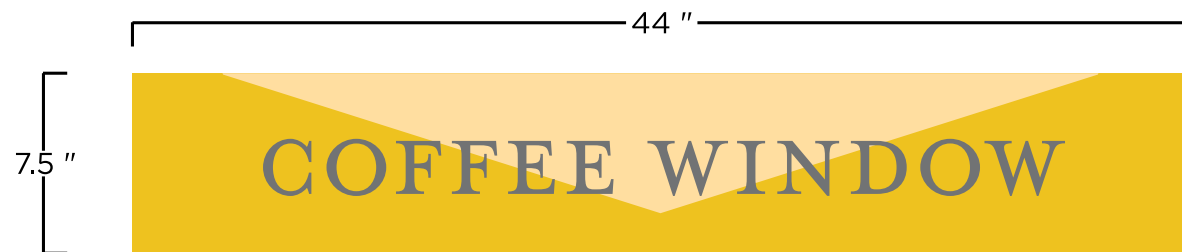

SIGN E= .25" THICK SINTRA W/ UV LAMINATE DIGITAL PRINTED VINYL OVERLAY
MOUNTED BETWEEN HORIZONTAL FLAT METAL BARS
HARDWARE NOT BE VISIBLE/PAINT ALL EXPOSED EDGES TO MATCH FACE
MOUNTED FLUSH TO FINISHED WALL

SIGN MUST BE UV-RESISTANT AND WEATHER DURABLE

-  PMS 7405C
-  PMS 7405C @ 50%
-  PMS COOL GRAY 10C

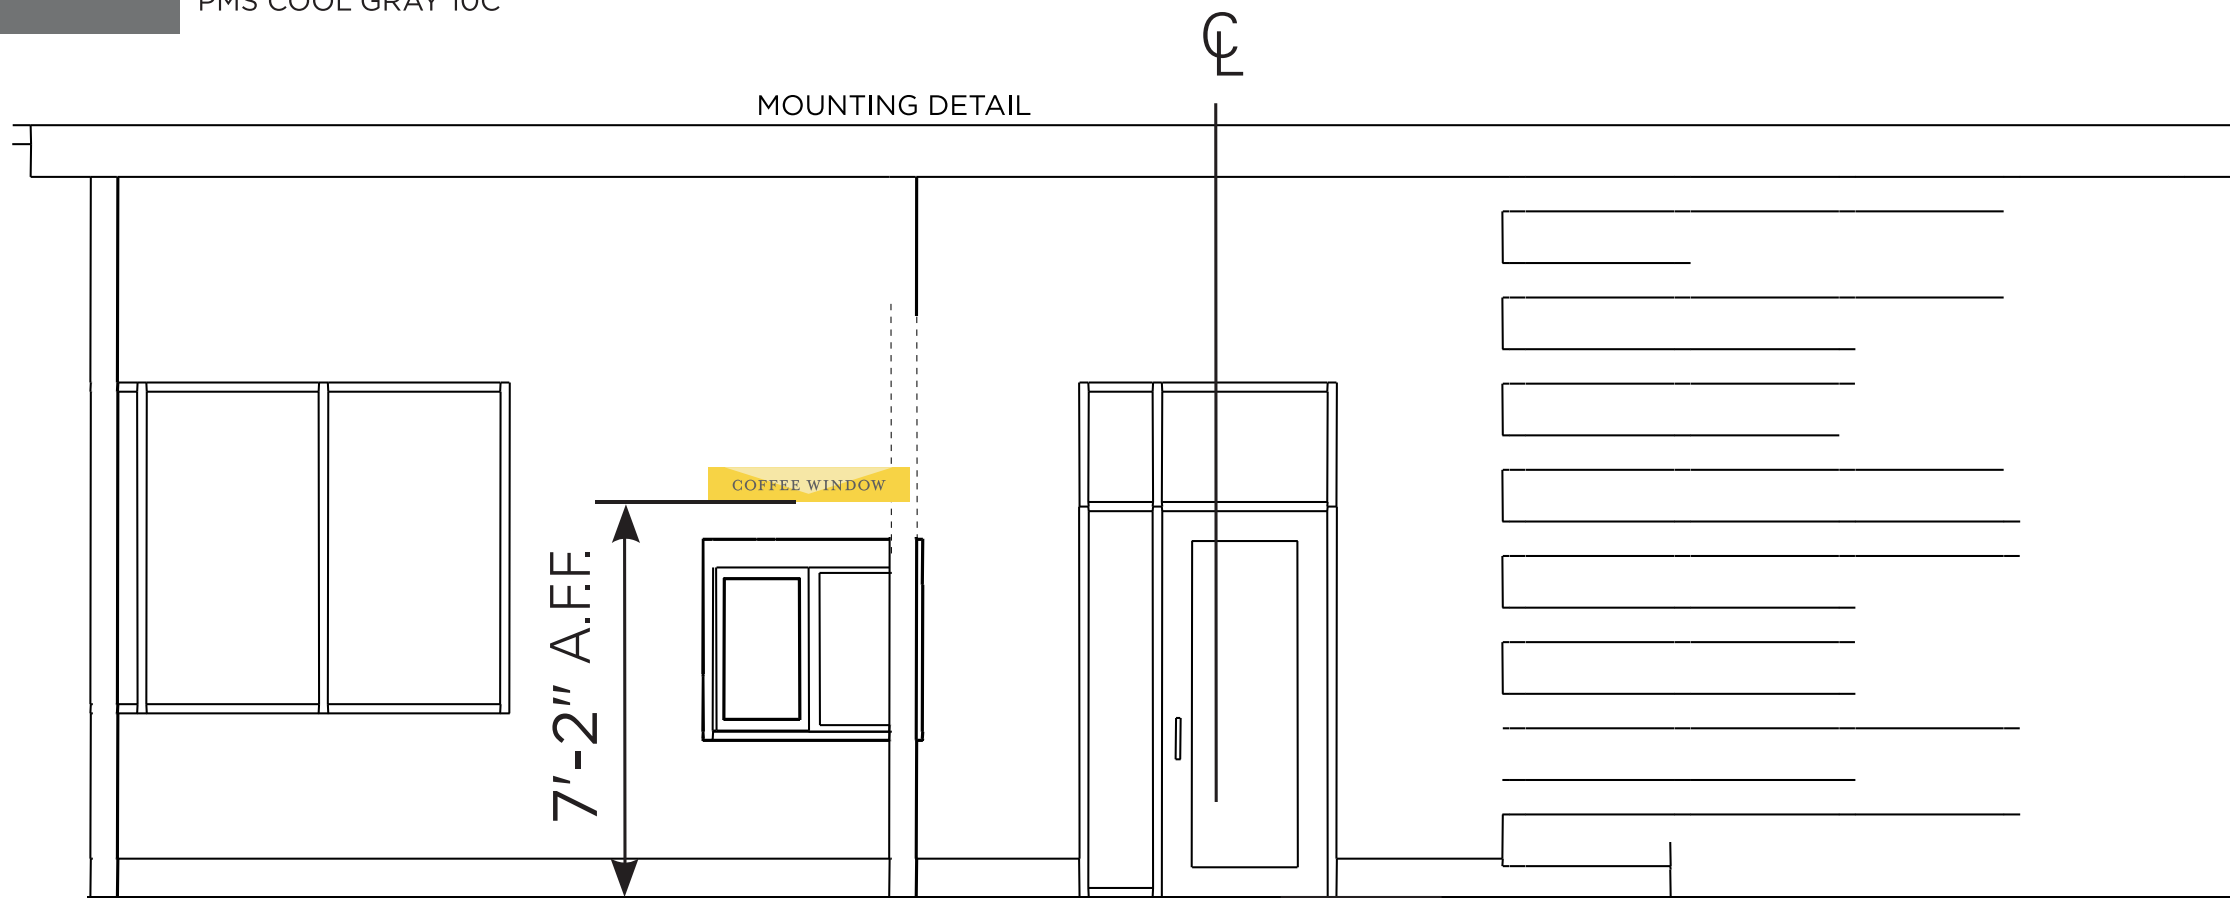

West Elevation

2.29 sq ft



2240 Lansing Ave., Jackson, MI 49202
2900 Alpha Access St, Lansing, MI 48910
663 S Mansfield St., Ypsilanti, MI 48197
1965 Pine Creek Rd, Manistee, MI 49660
3750 Fortune Blvd, Saginaw, MI 48603
517-784-3720 | www.johnsonsign.com

JOB NAME
HARVEST MARKET

LOCATION:
910 BRIARWOOD CIRCLE
ANN ARBOR MI 48108

ACCOUNT REP: JIM

DESIGNER: L EAGLE

REVISION:

NOTES:
FURNISH & INSTALL
THE FOLLOWING

FILE NAME:
241724-04
02/19/25
SCALE:
1-1/2"=1'

This design and all material appearing hereon constitute the original unpublished work of Johnson Sign Co. may not be duplicated, used or disclosed without written consent.



THIS SIGN IS INTENDED TO BE MANUFACTURED IN ACCORDANCE WITH ARTICLE 600 OF THE NATIONAL ELECTRICAL CODE AND/OR OTHER APPLICABLE LOCAL CODES. THIS INCLUDES PROPER GROUNDING & BONDING OF THE SIGN. SIGN WILL BEAR UL LABEL(S).

JOHNSON SIGN CO
DOES NOT PROVIDE
PRIMARY ELECTRIC
TO SIGN LOCATION
RESPONSIBILITY OF OTHERS

CUSTOMER APPROVAL:

DATE:



INTERNATIONAL SIGN ASSOCIATION