



1
A1.0 SCHEME 'E' - Fifth Floor Plan
SCALE: 1/8" = 1'-0"

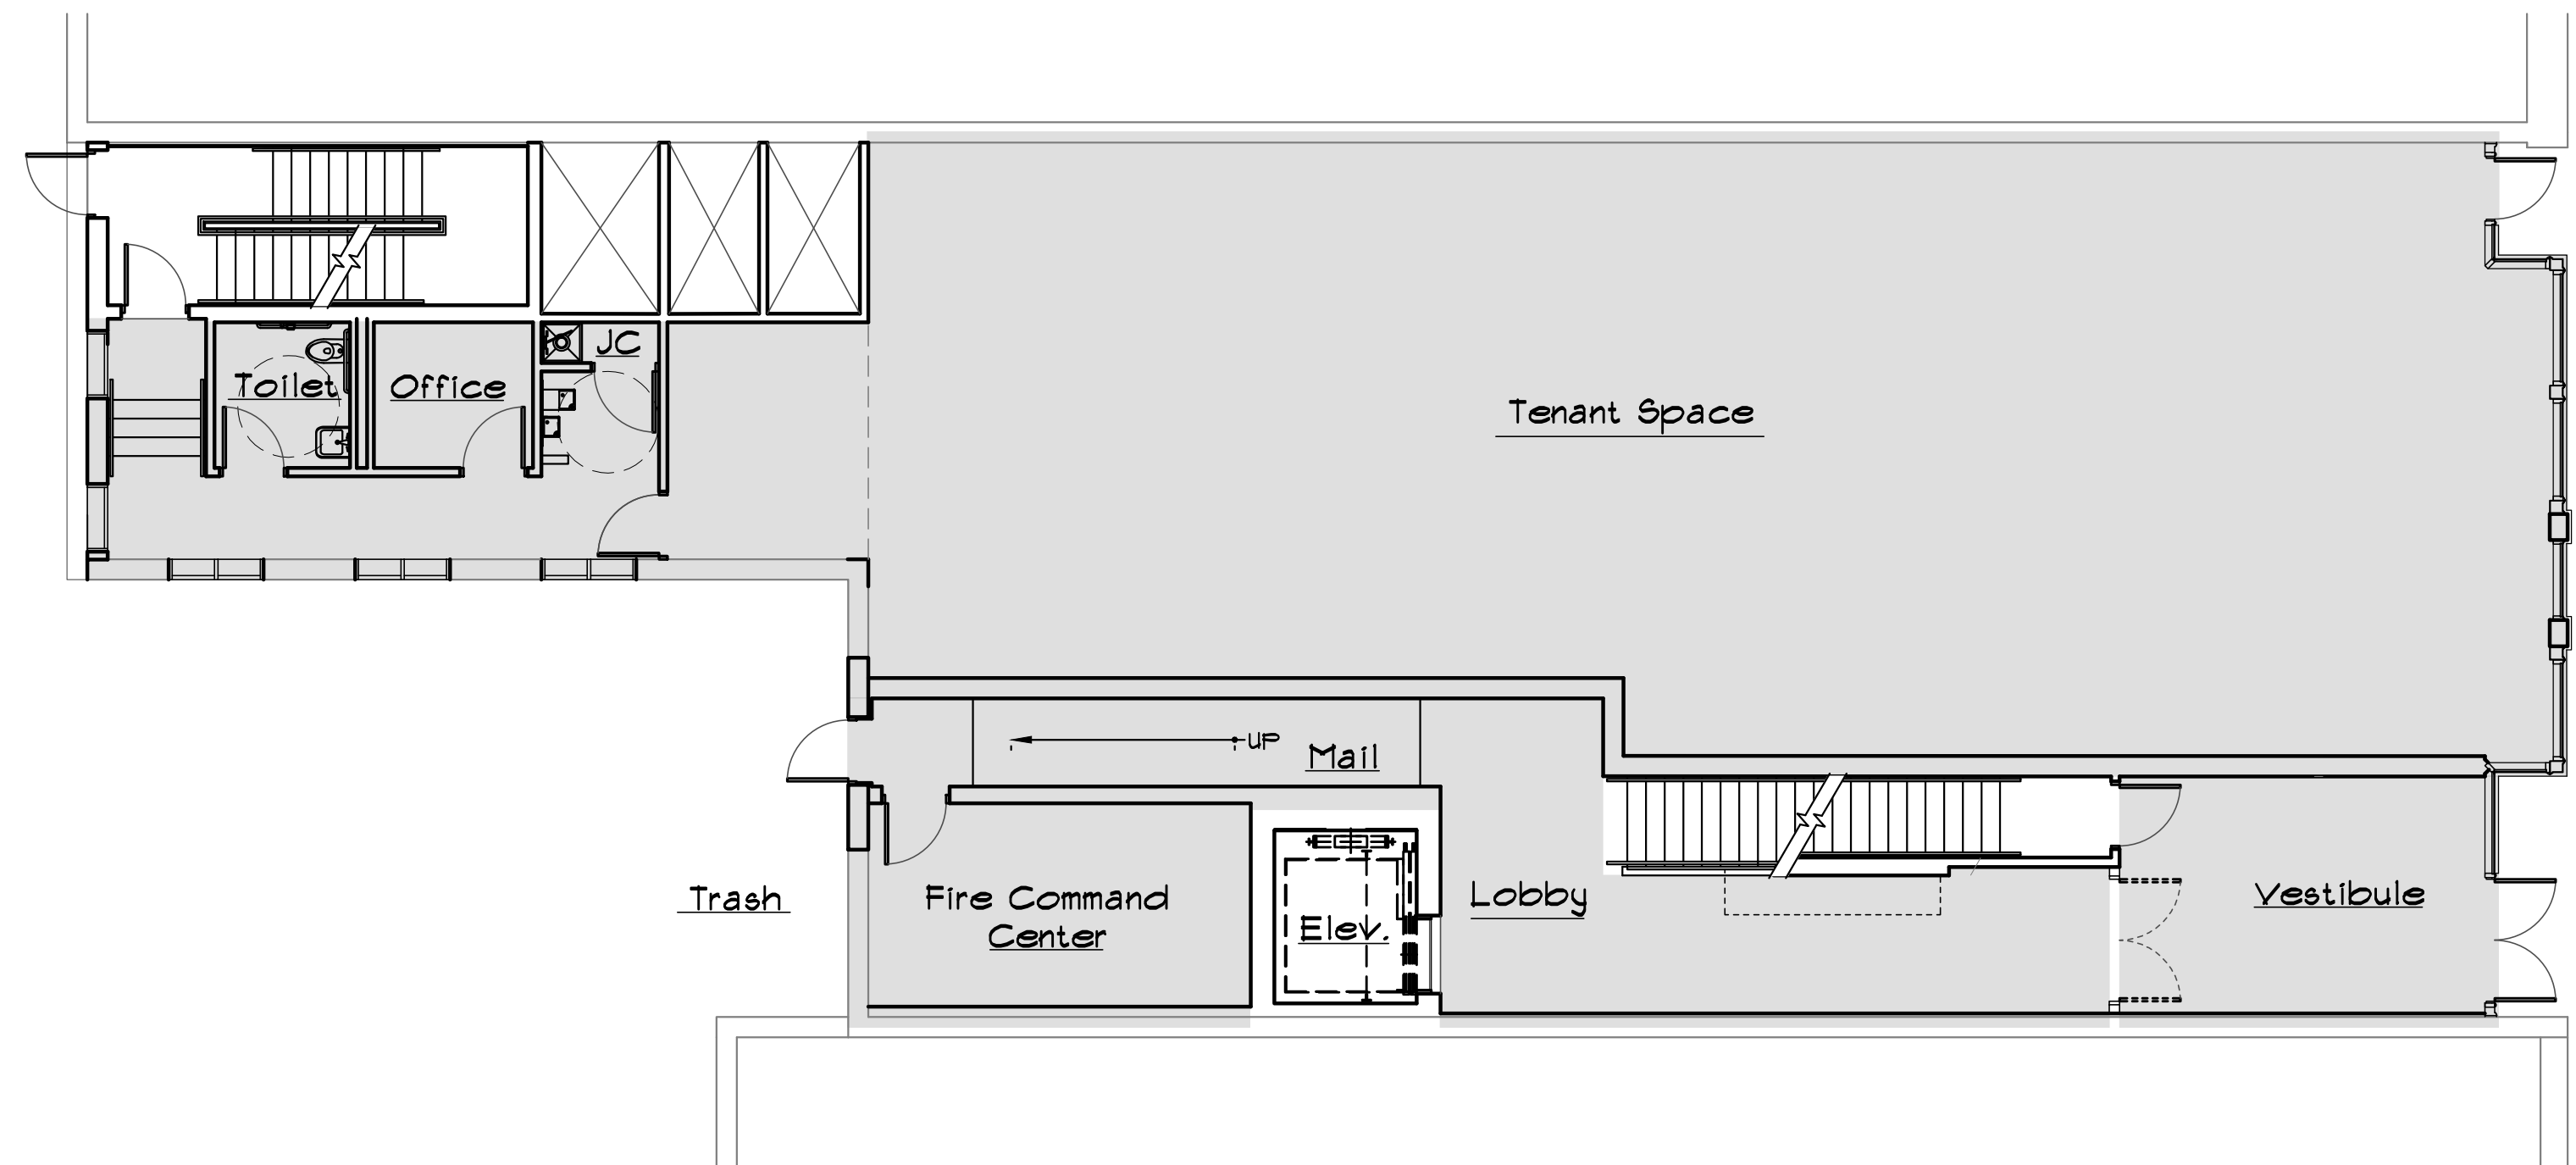


1
A1.0 SCHEME 'E' - Main Floor Plan
SCALE: 1/8" = 1'-0"

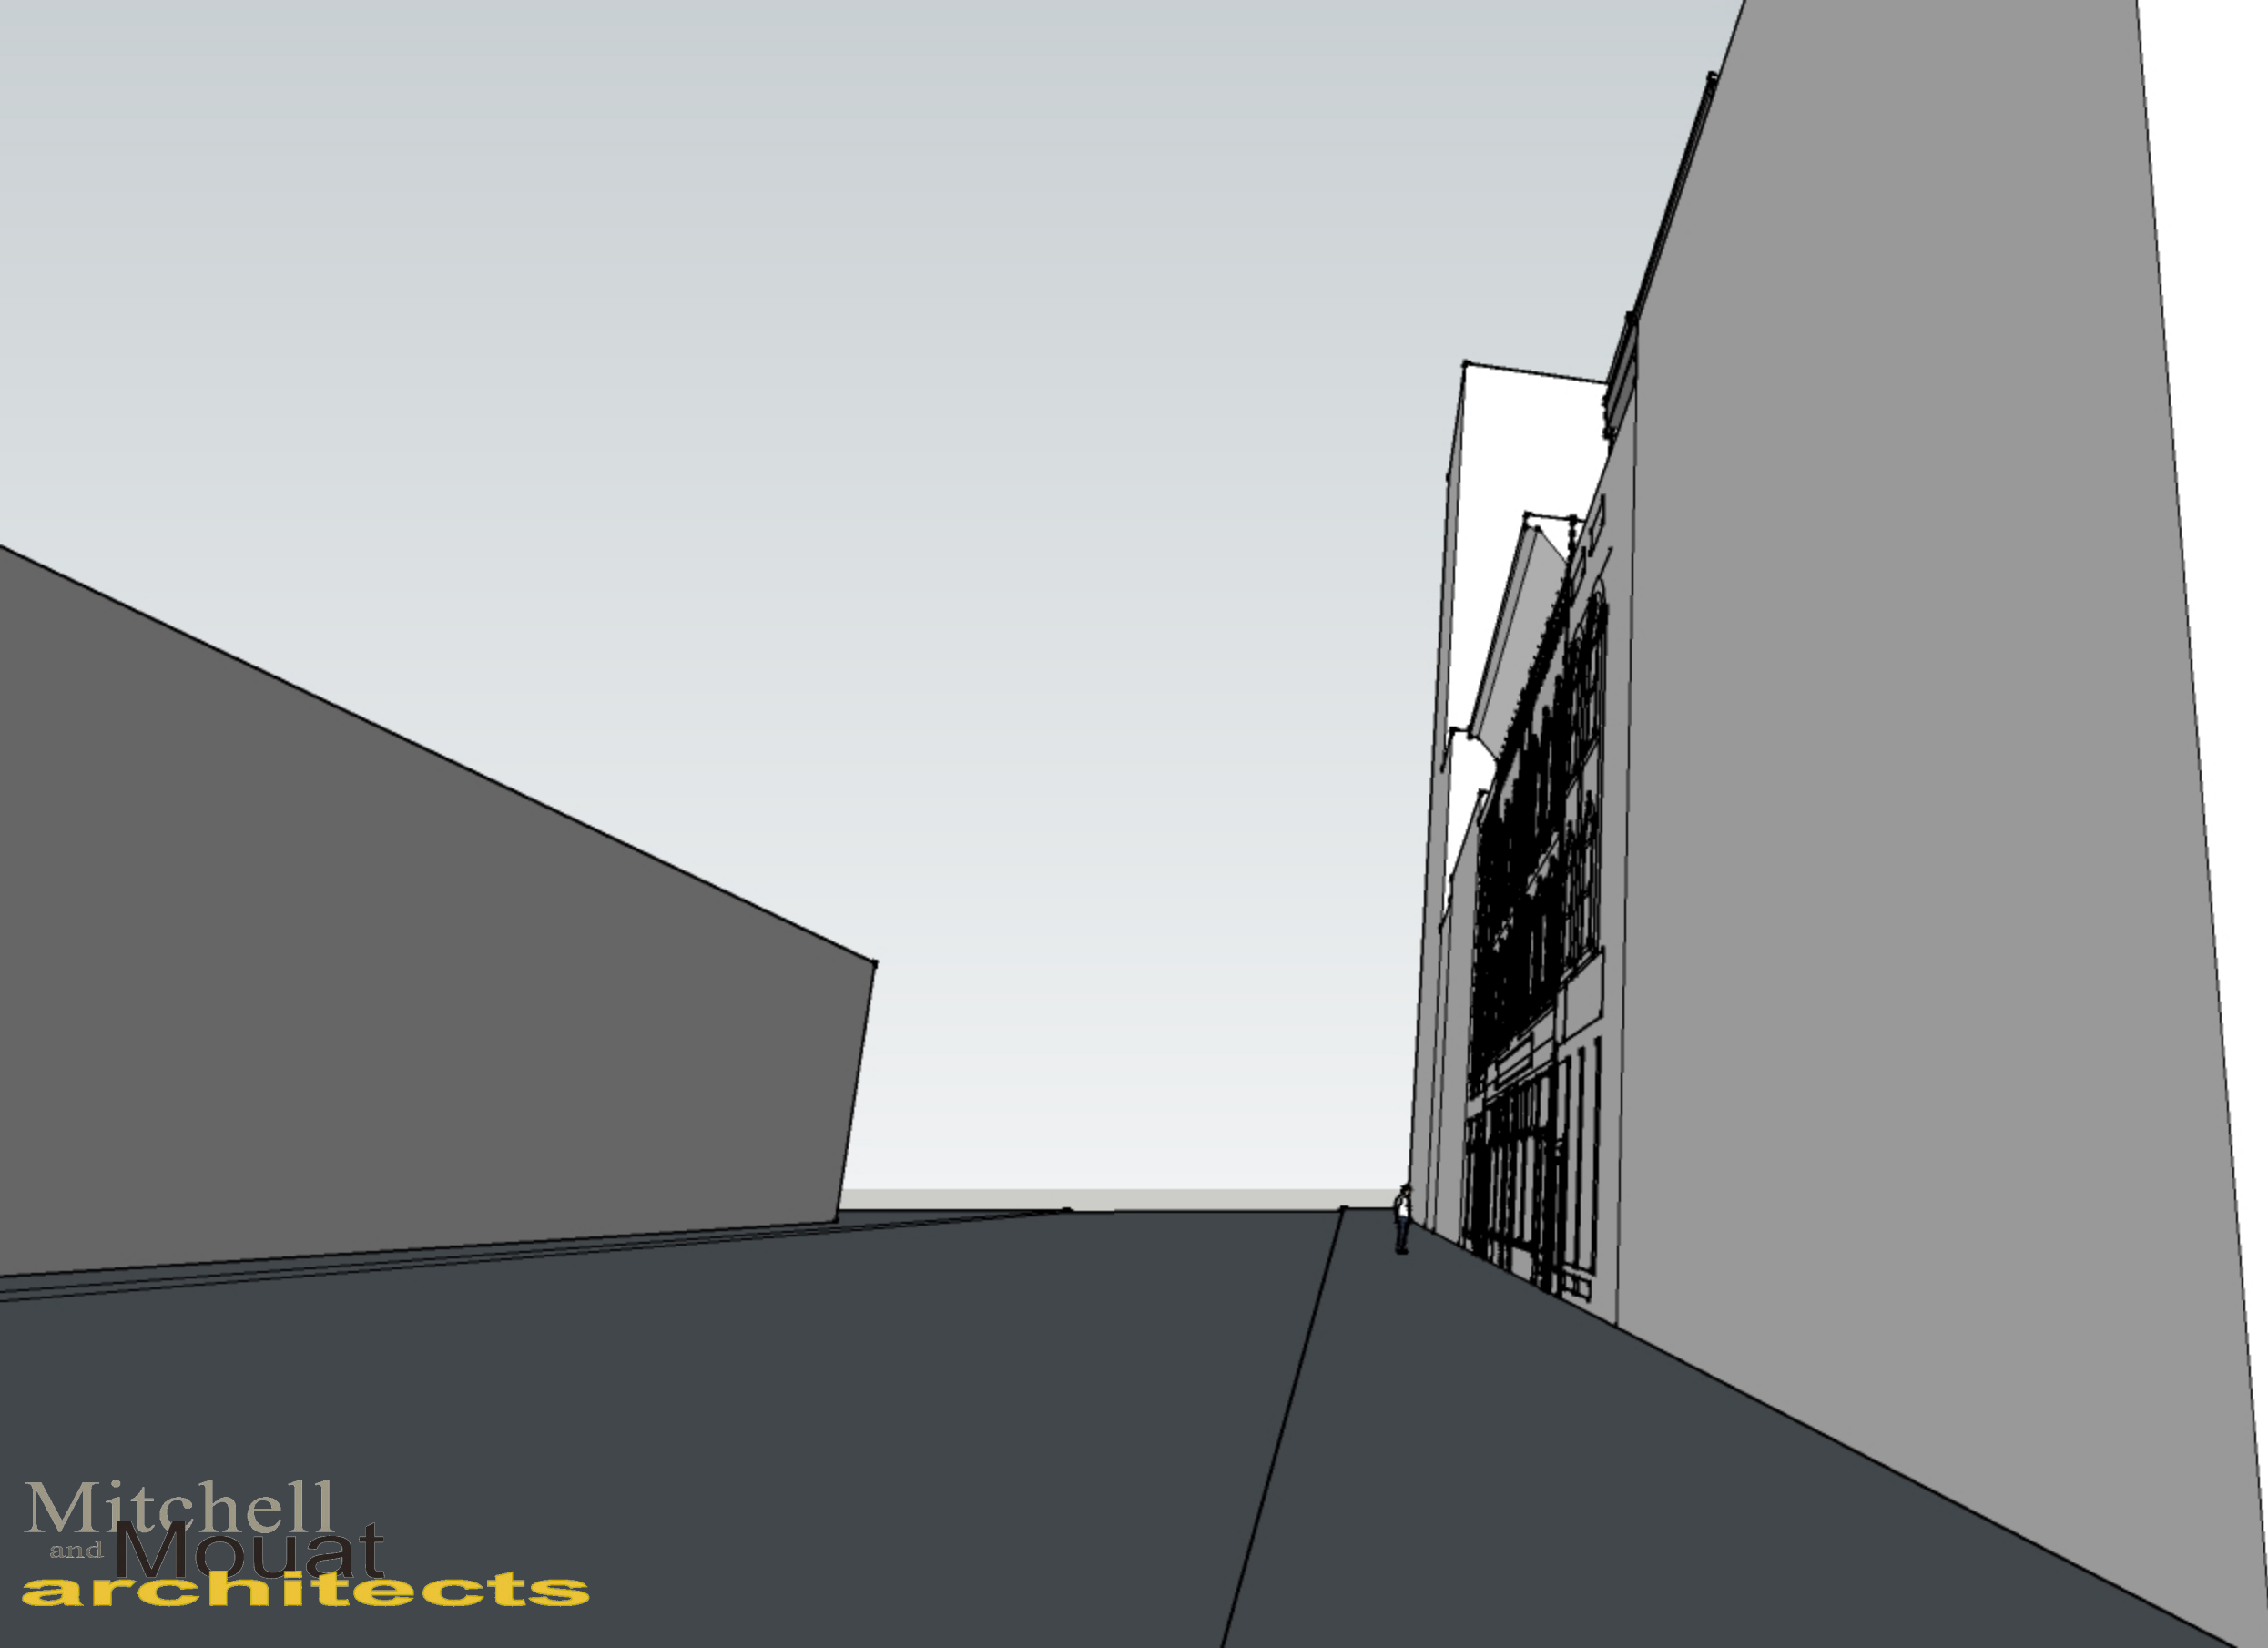


from the northeast corner
of Main and Liberty

215. North Main -
Proposed

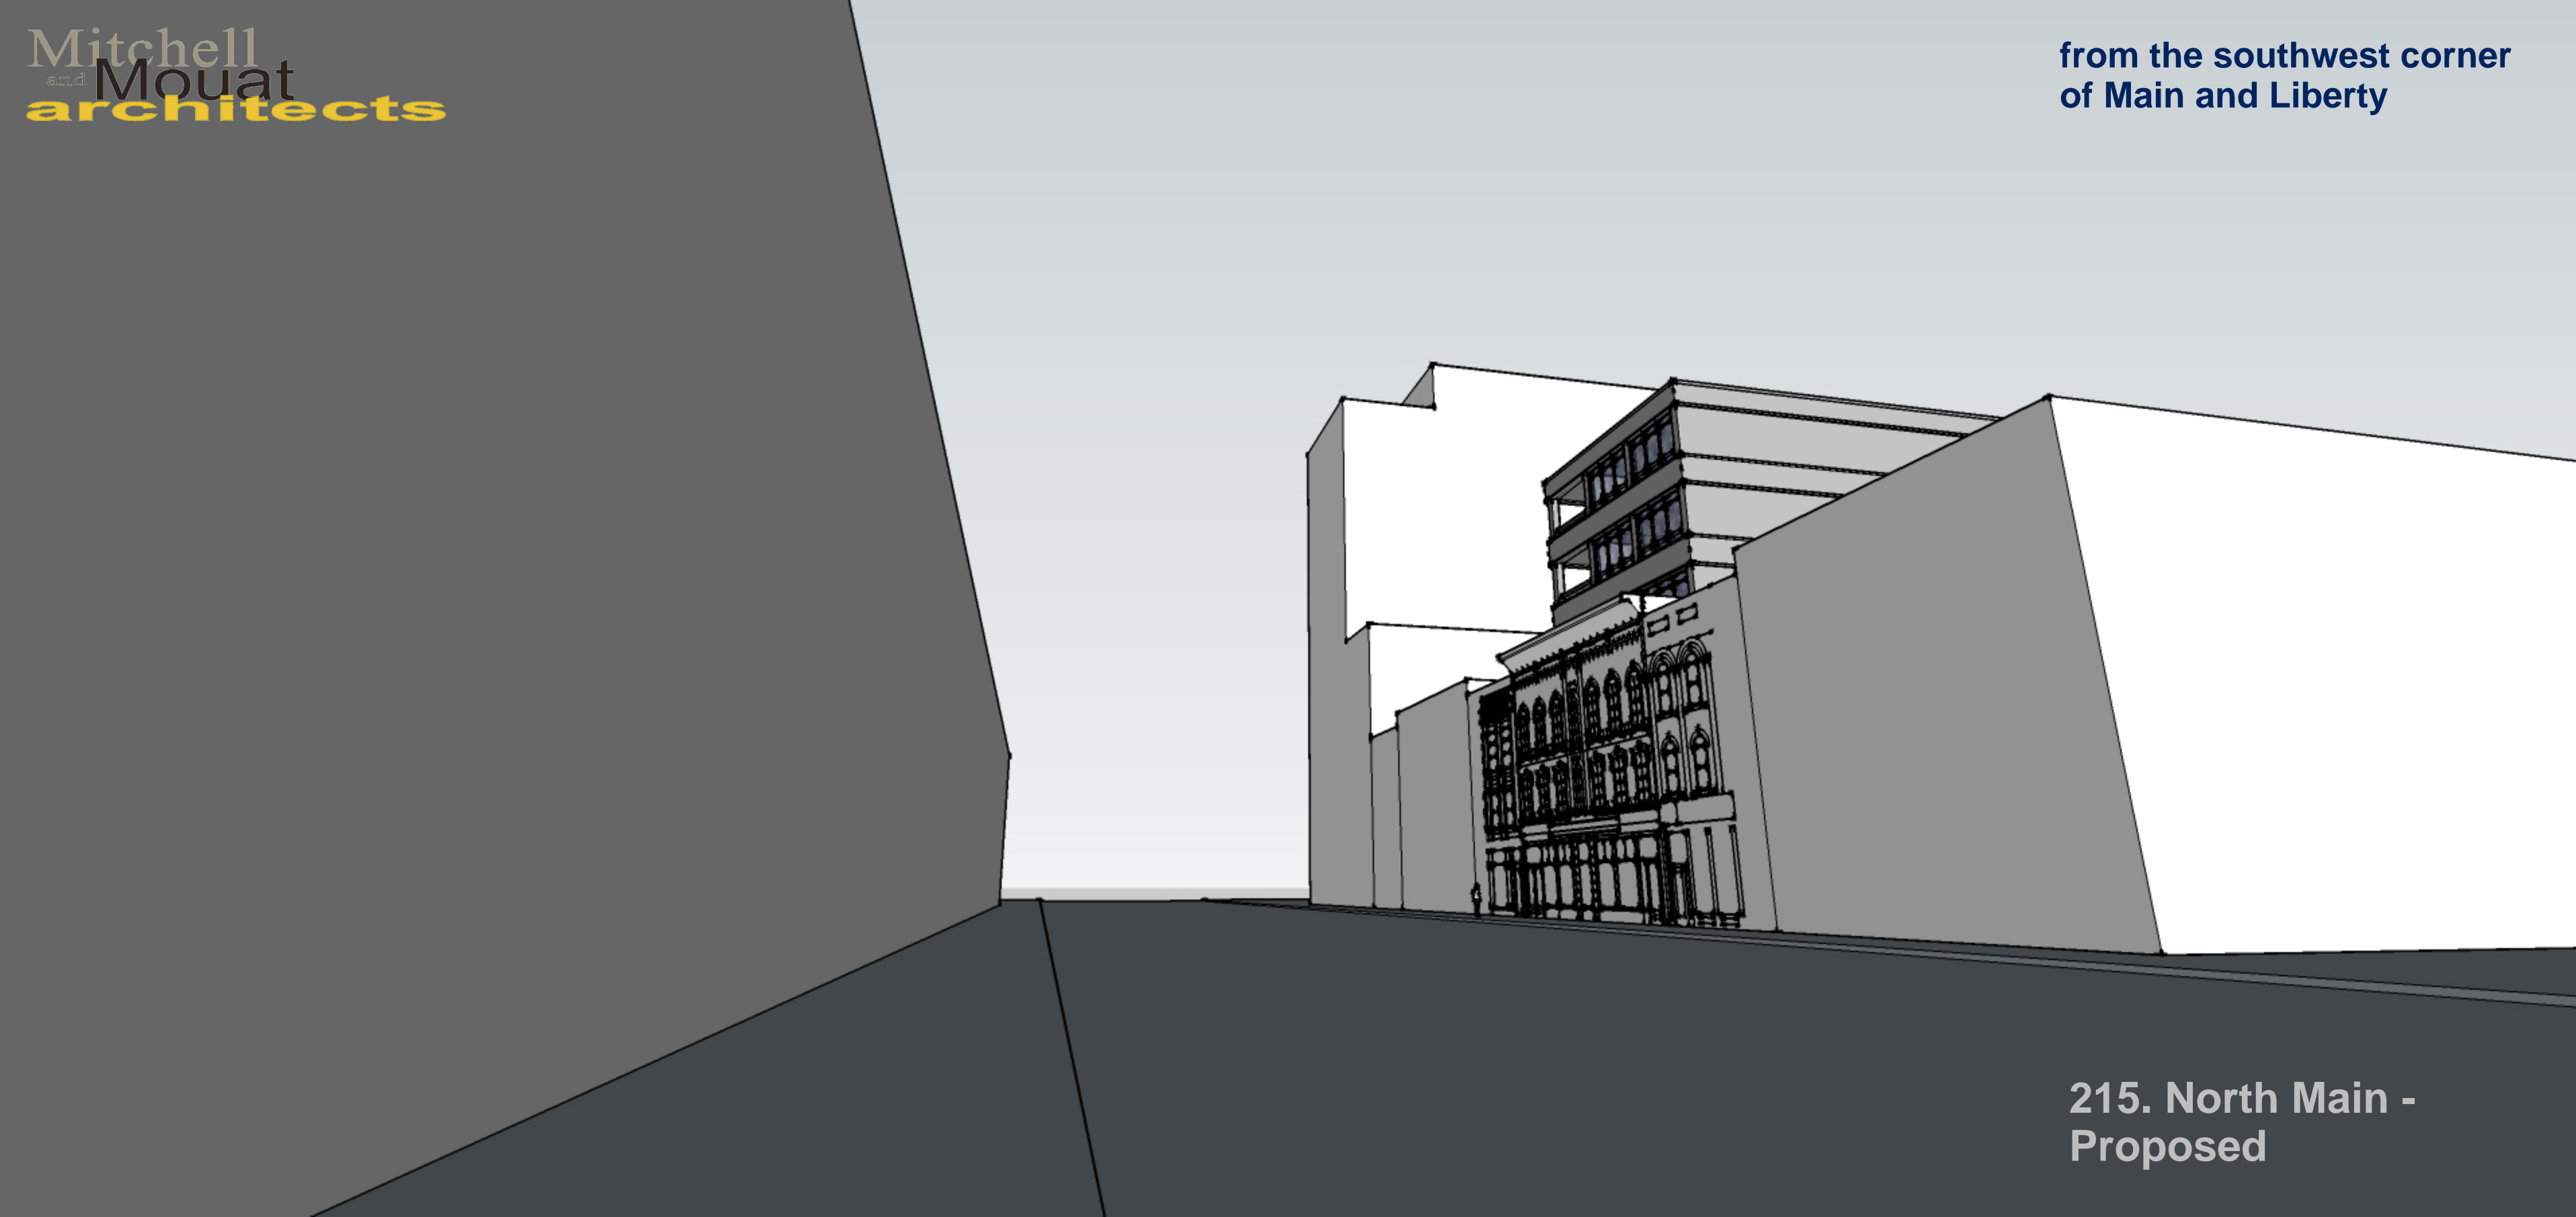

215. North Main -
Proposed

from the southwest corner
of Main and Washington

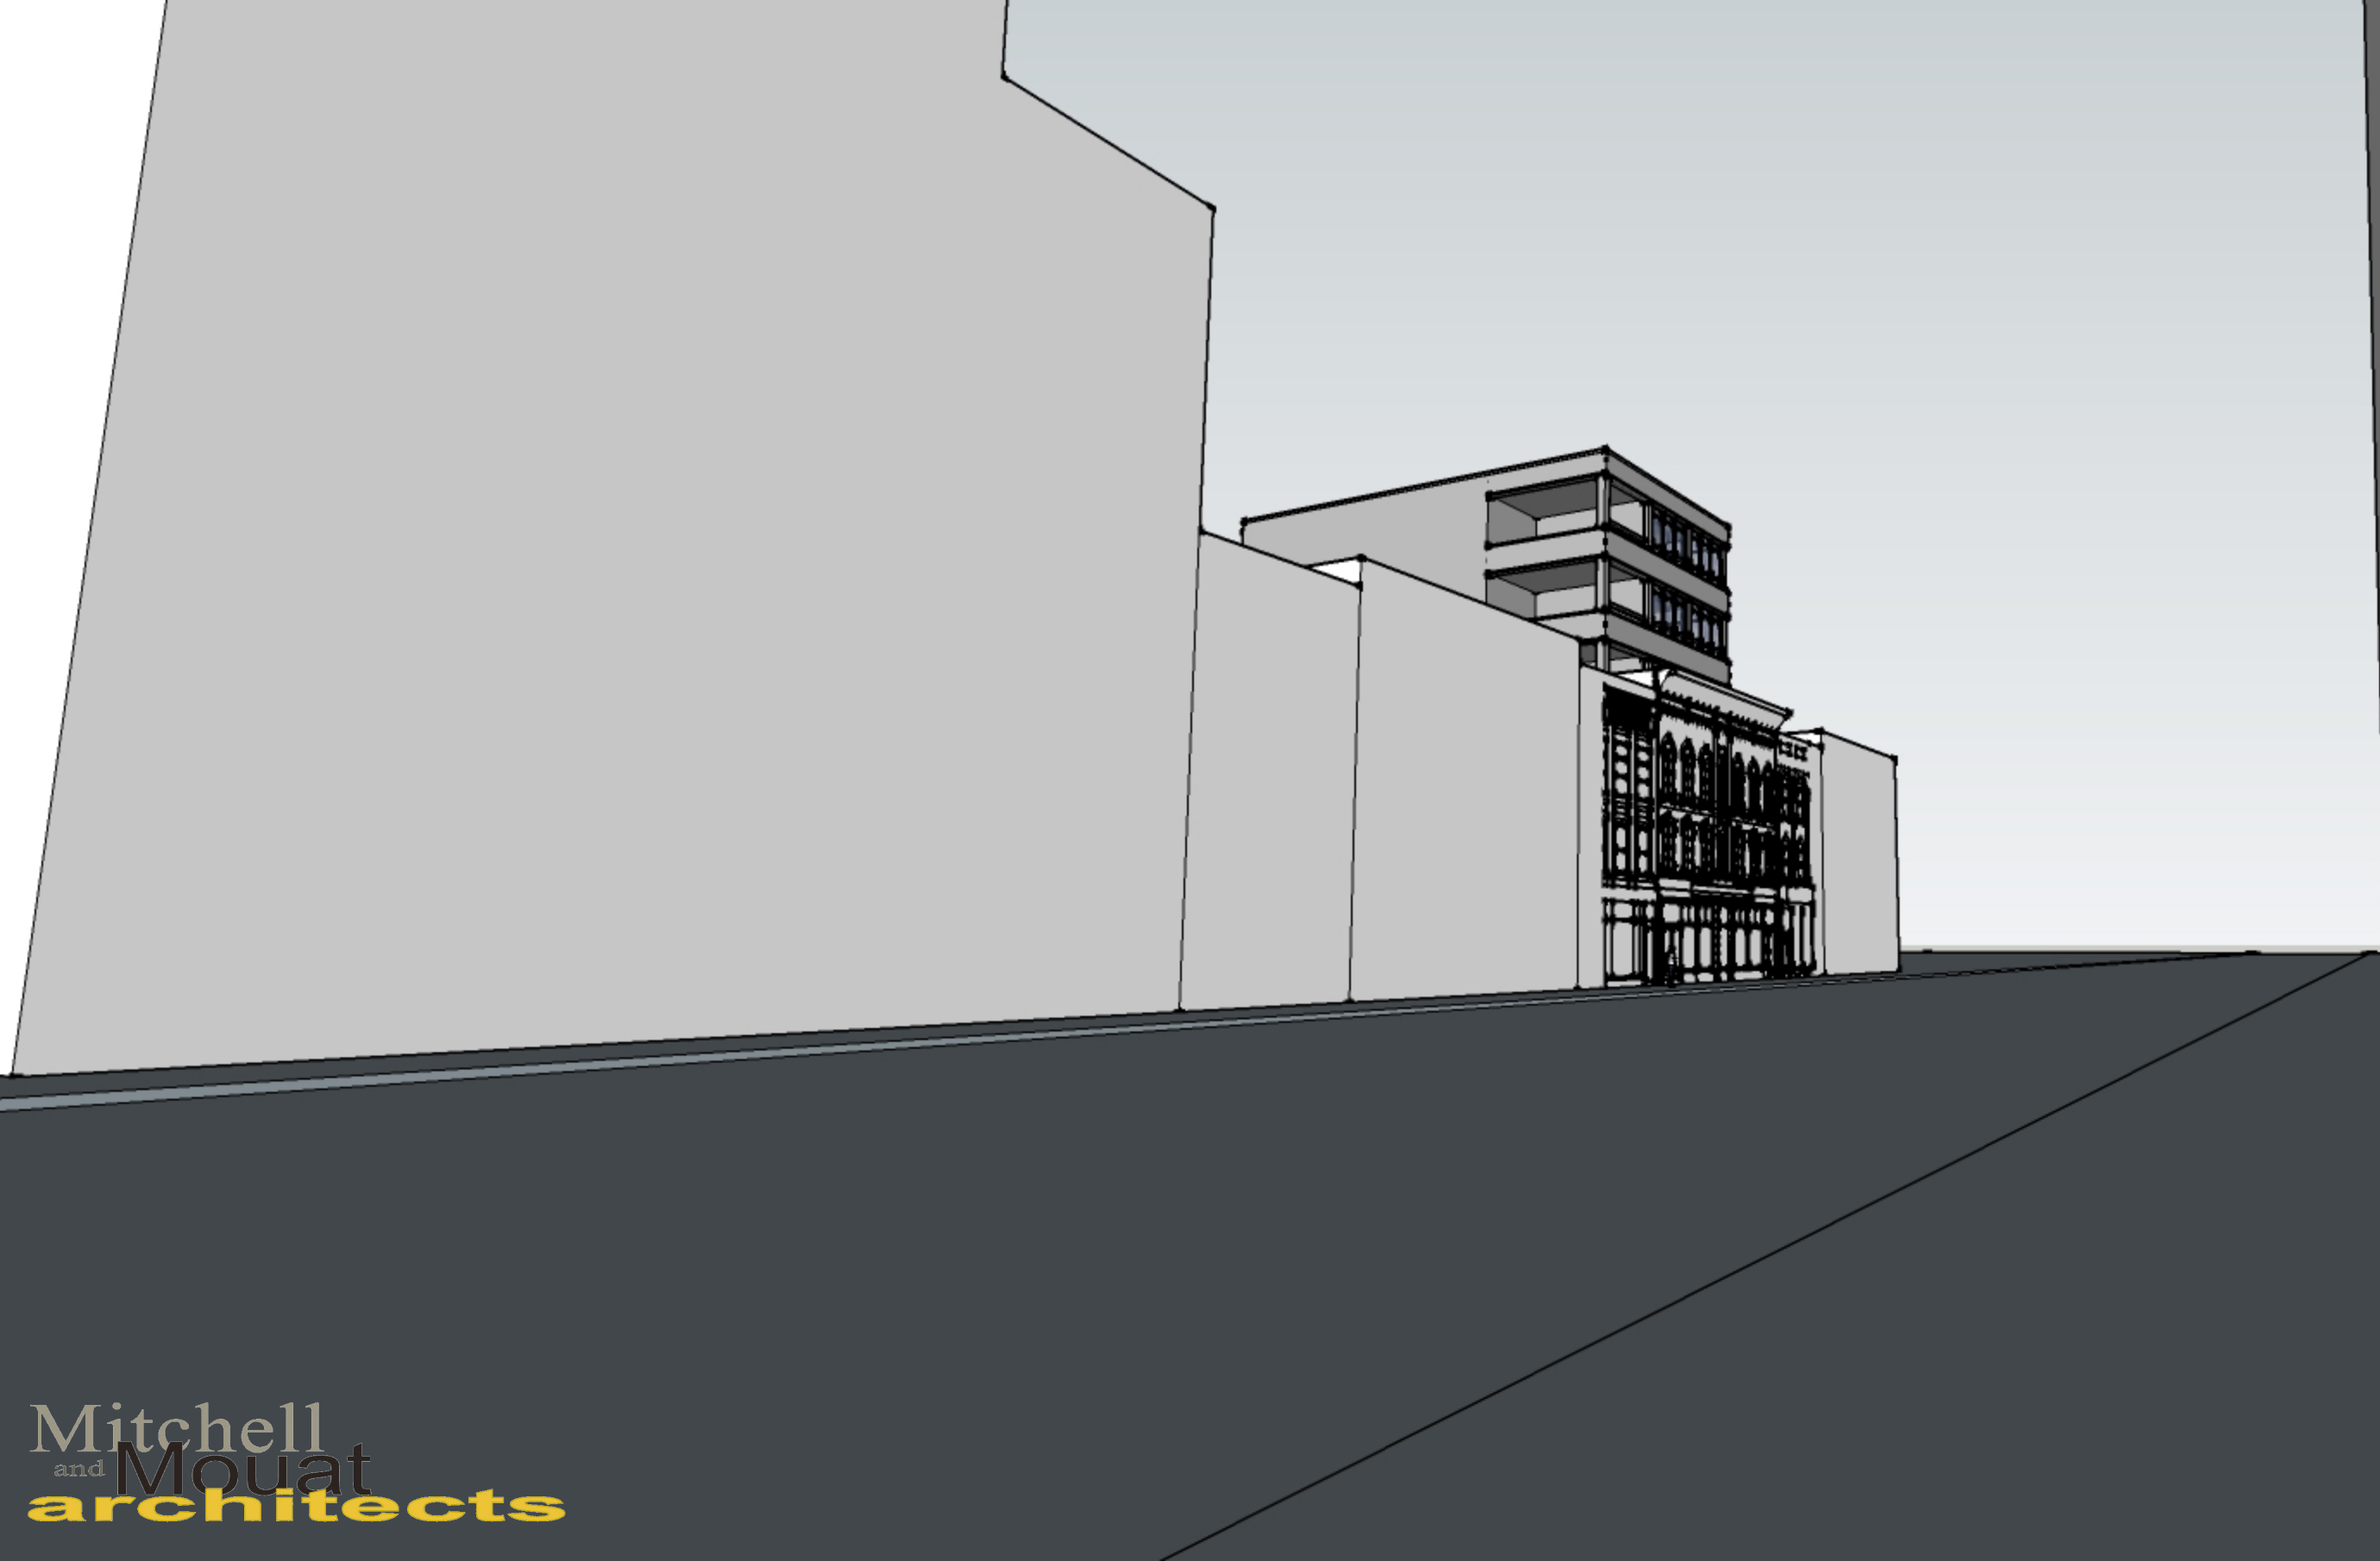

**215. North Main -
Proposed**



from the west side of Main Street

