


Ann Arbor, Michigan 48106
 © 2020 Volta Homes
 Unless otherwise agreed to in writing this document is the sole property of Volta Homes and is to be returned upon demand. The information herein is confidential and may not be used nor divulged without the written permission of Volta Homes.

PROJECT:
 530 N DIVISION

530N DIVISION ST. ANN ARBOR, MI 48109
 DATE: 05/25/2022
 PROJECT NO: 0002
 REVISION DATE

NOT FOR CONSTRUCTION

BASEMENT FLOOR PLAN

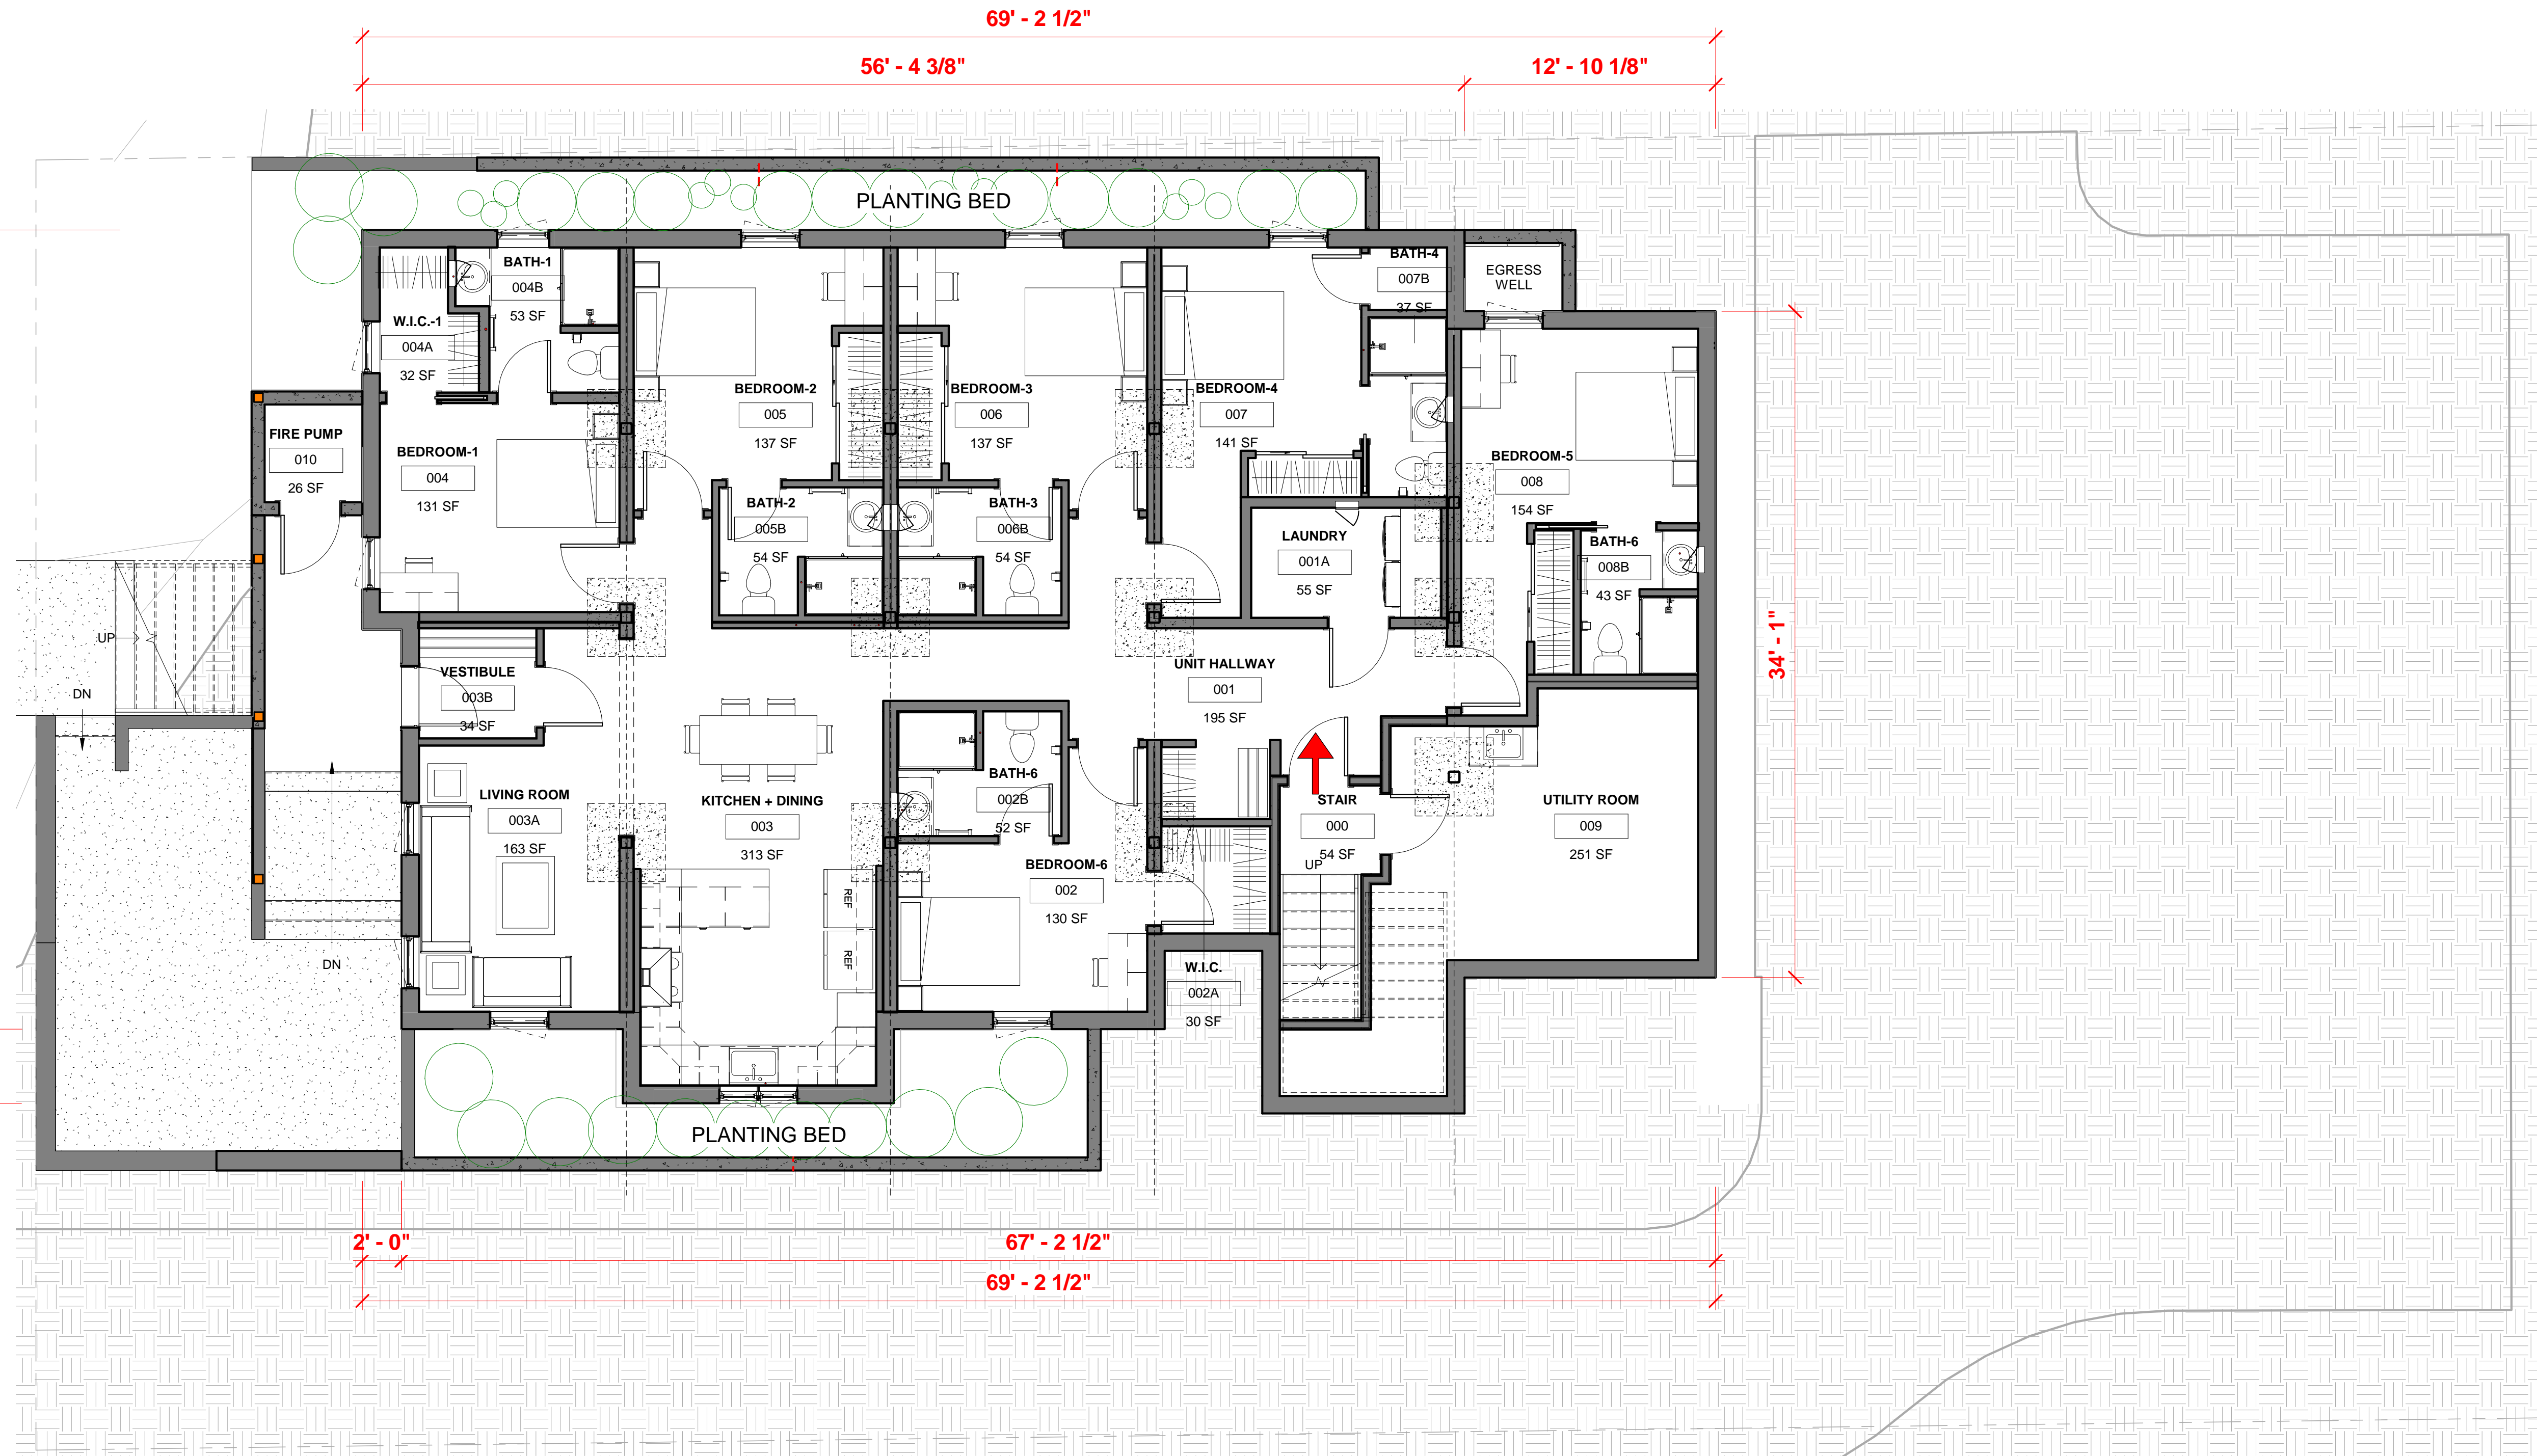


1 BASEMENT FLOOR PLAN
 1" = 5'-0"

MATERIAL KEYNOTES

GENERAL NOTES

SHEET NOTES

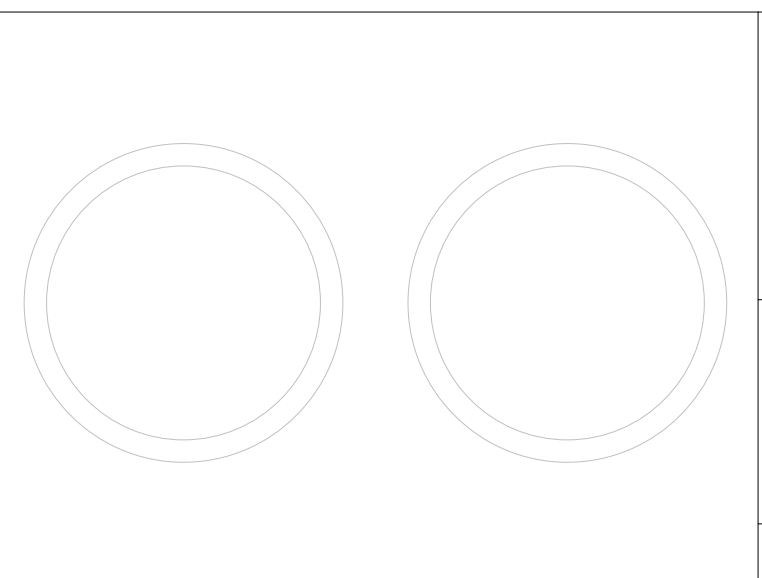


⊖

A100

DRAWN BY: SSM

G:\Shared drives\Volta Main Drive\06_Clients and Projects\07_530 N DIVISION\530N_DIV_OPT6_V21.rvt

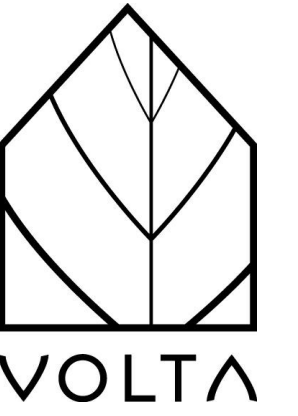

Ann Arbor, Michigan 48106
 © 2020 Volta Homes
 Unless otherwise agreed to in writing this document is the sole property of Volta Homes and is to be returned upon demand. The information herein is confidential and may not be used nor divulged without the written permission of Volta Homes.

PROJECT:
 530 N DIVISION

530N DIVISION ST, ANN ARBOR, MI 48109

DATE: 05/25/22
 PROJECT NO: 0002
 REVISION: DATE

NOT FOR CONSTRUCTION

FIRST FLOOR PLAN


⊕

A101

DRAWN BY: SSM

G:\Shared drives\Volta Main Drive\06_Clients and Projects\07_530 N DIVISION\530N_DIV_OPT6_V21.rvt

1 FIRST FLOOR PLAN
 1" = 5'-0"

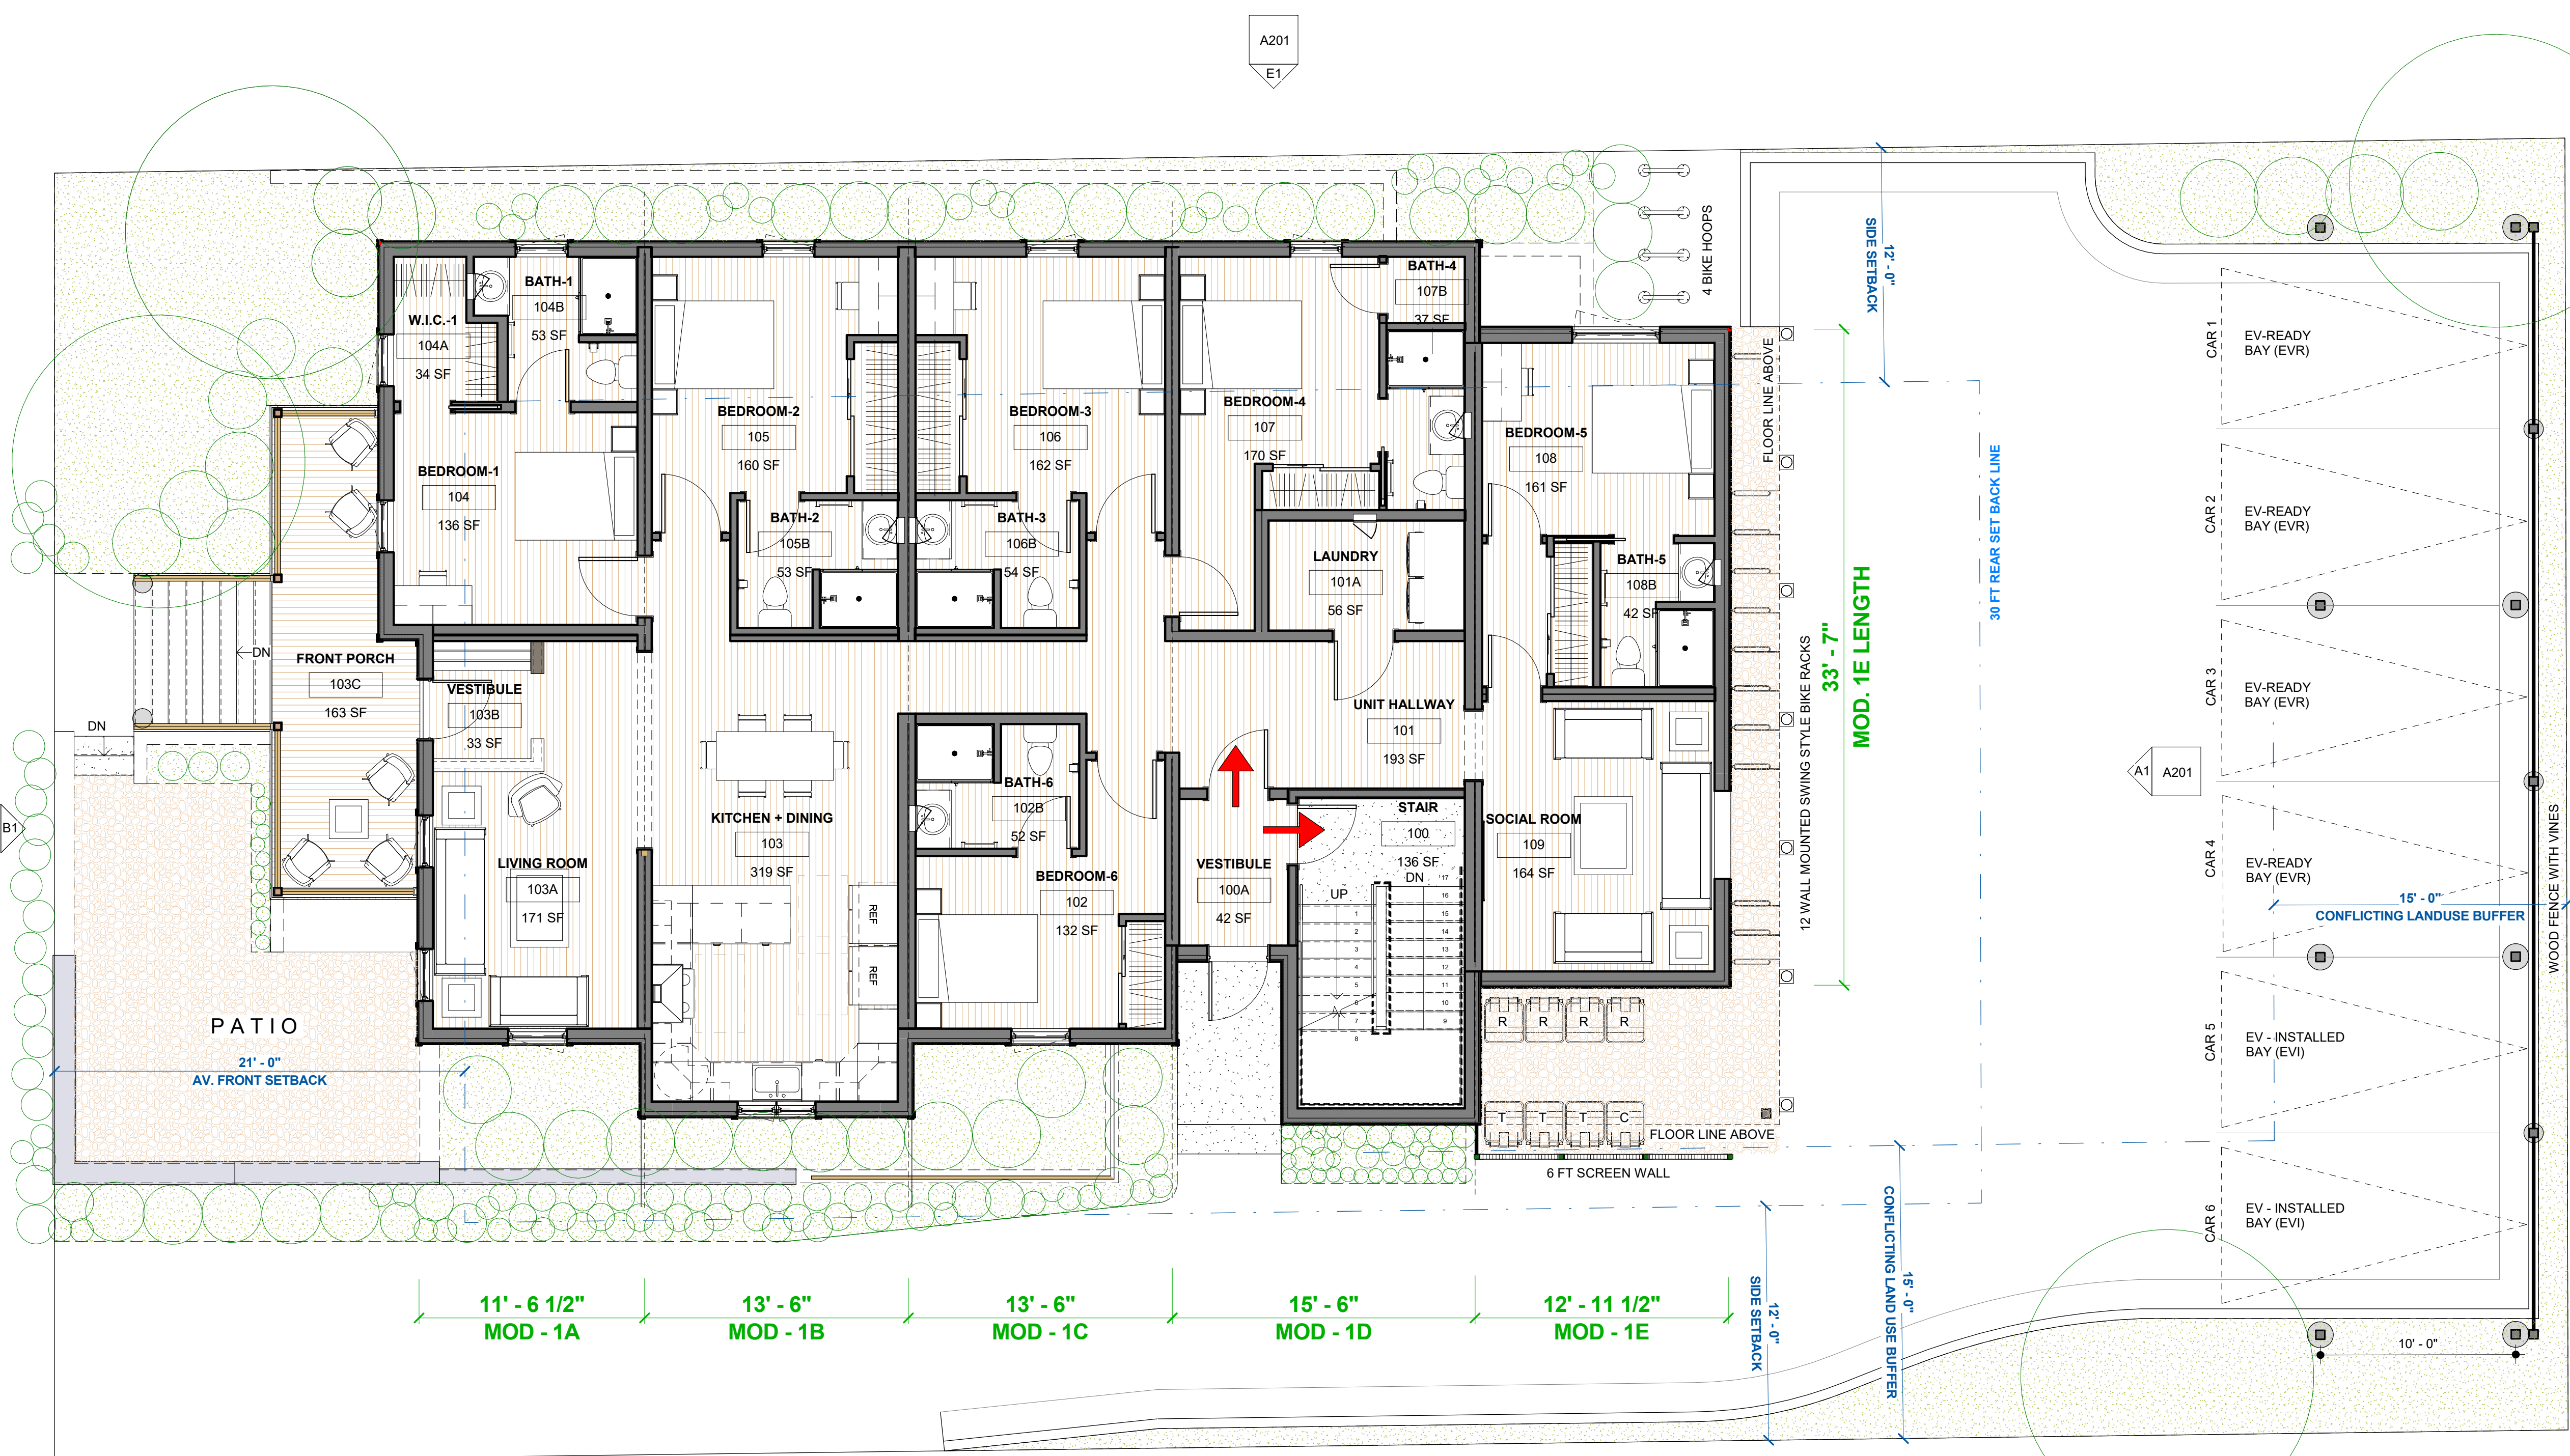


A203 B1

A201
 E1

E1
 A202

1 2 3 4 5 6 7 8 9 10 11 12 13 14 15

K
J
H
G
F
E
D
C
B
A

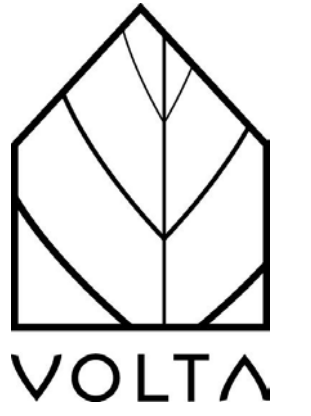

Ann Arbor, Michigan 48106
 © 2020 Volta Homes
 Unless otherwise agreed to in writing this document is the sole property of Volta Homes and is to be returned upon demand. The information herein is confidential and may not be used nor divulged without the written permission of Volta Homes.

PROJECT:
 530 N DIVISION

530N DIVISION ST, ANN ARBOR, MI 48109
 DATE: 05/25/22
 PROJECT NO: 0002
 REVISION: DATE


NOT FOR CONSTRUCTION

SECOND FLOOR PLAN

⌚


A102

DRAWN BY: SSM

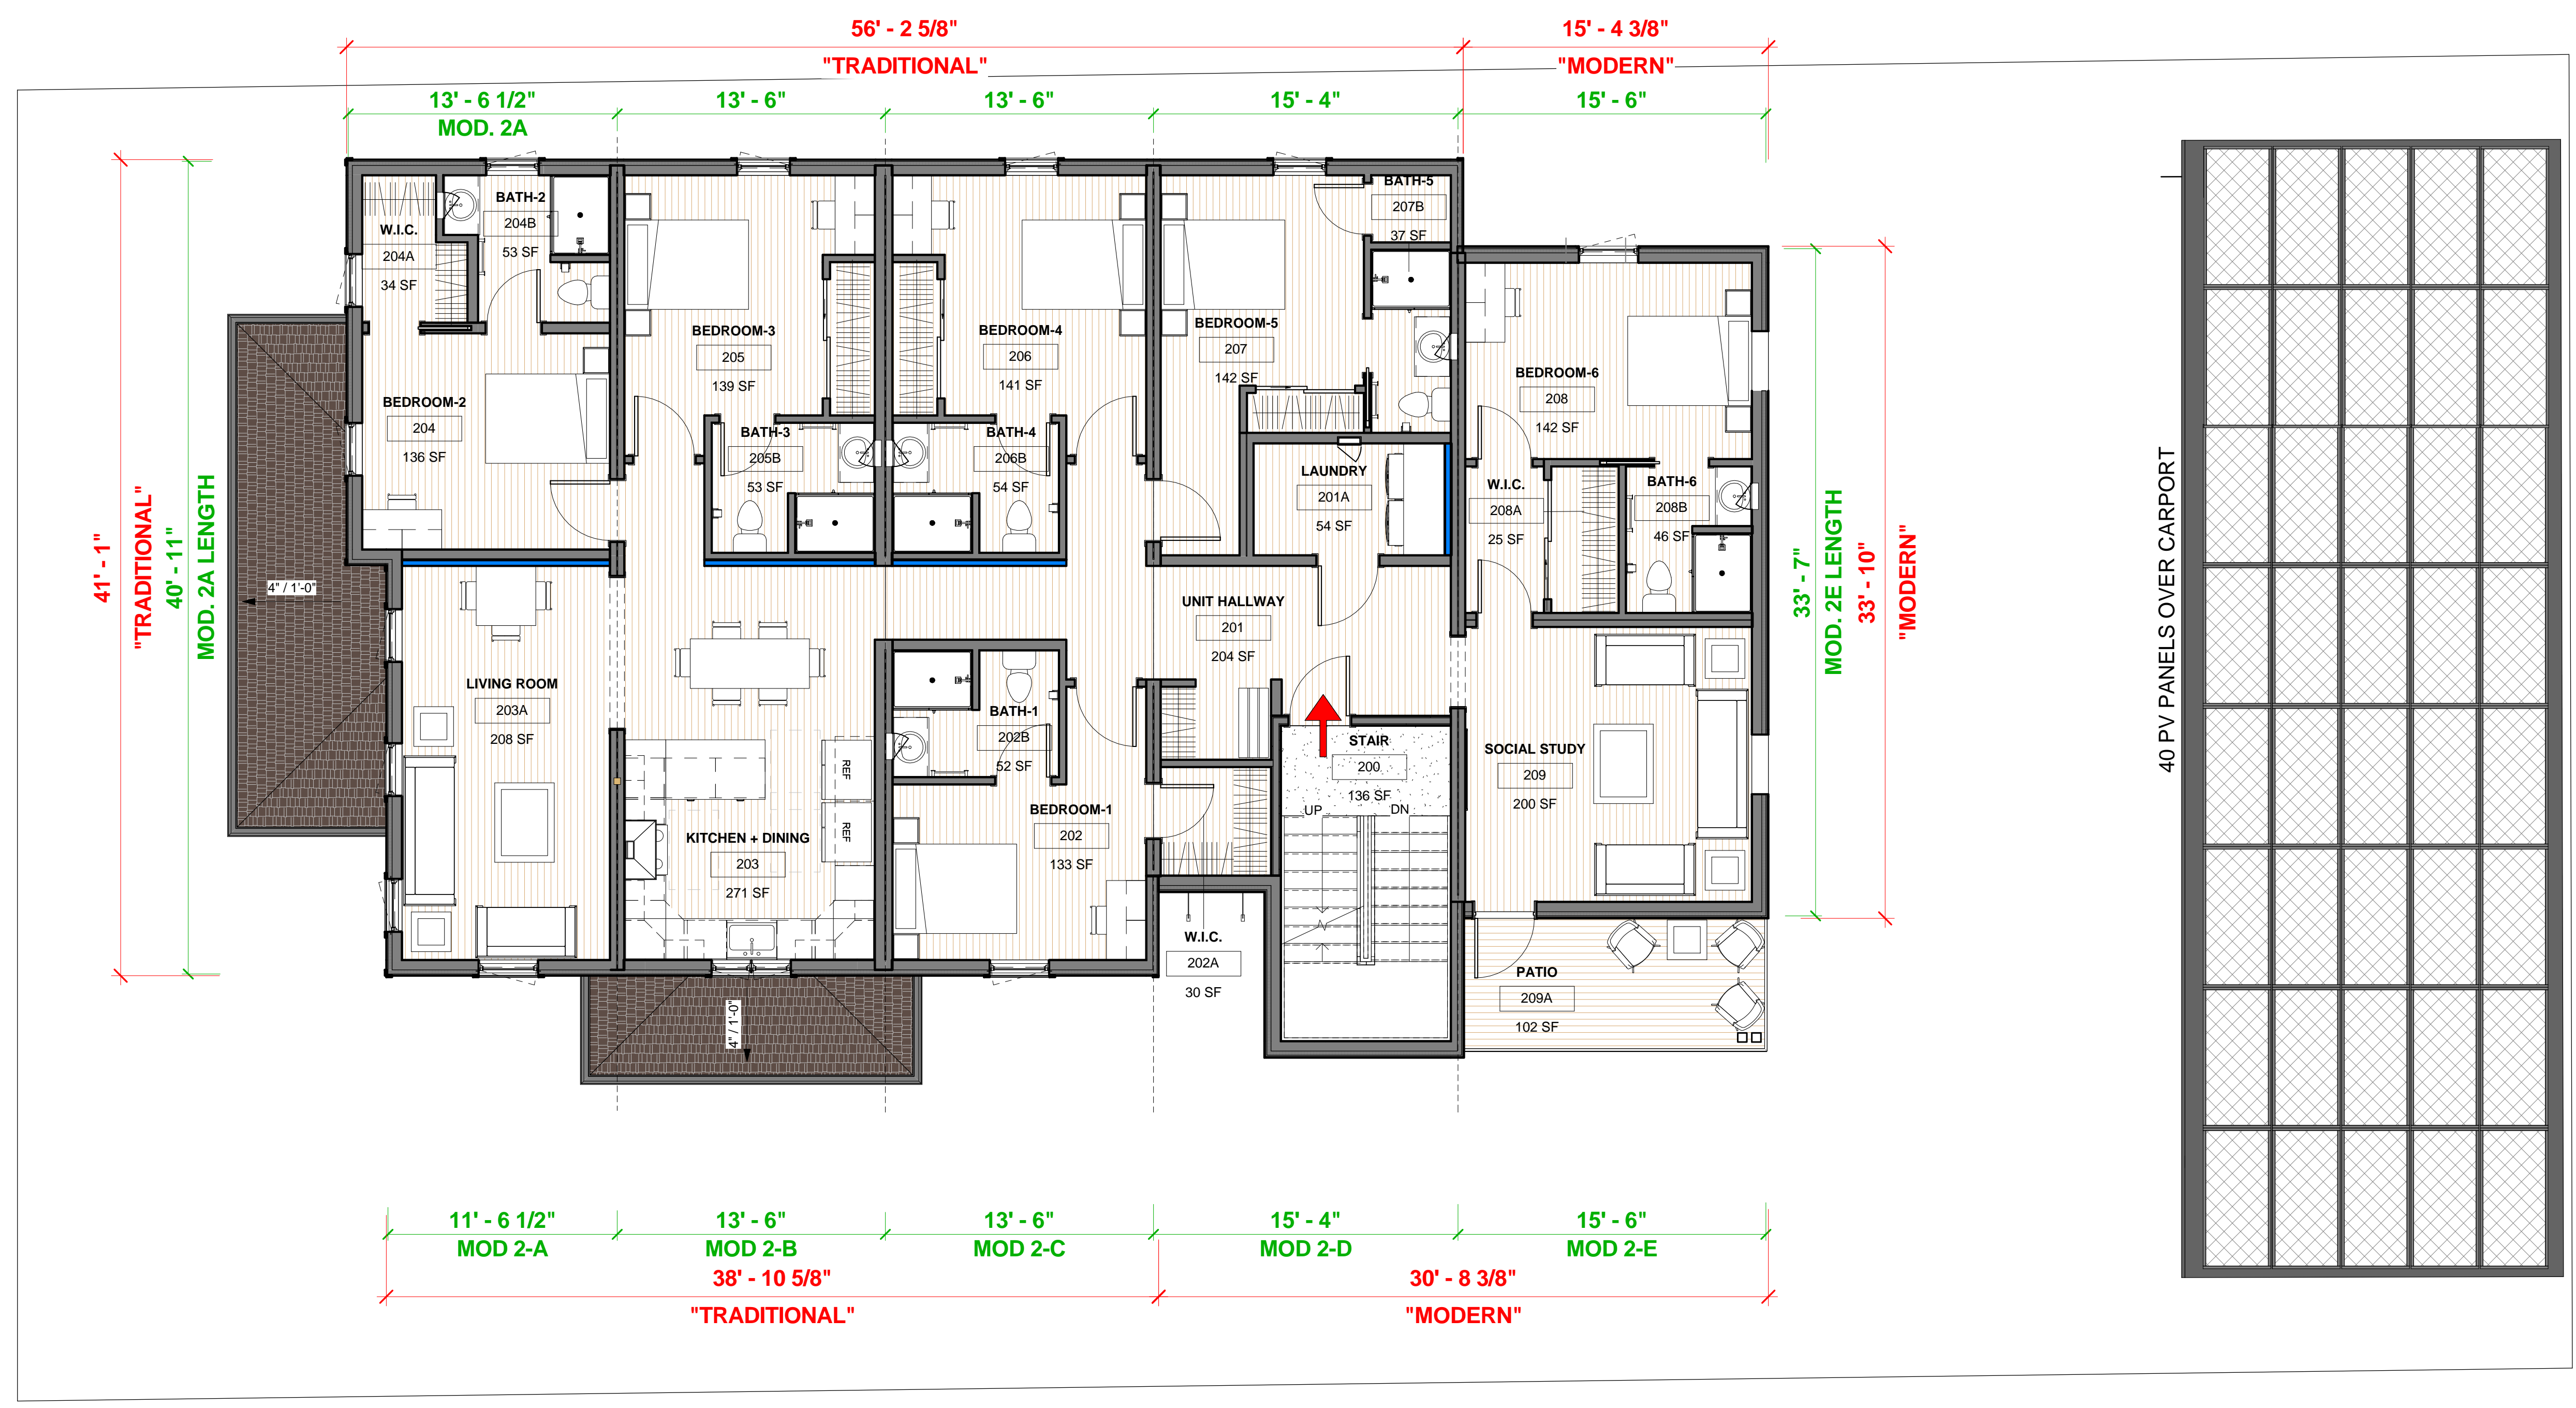

① SECOND FLOOR PLAN
 1" = 5'-0"

G:\Shared drives\Volta Main Drive\06_Clients and Projects\07_530 N DIVISION\530N_DIV_OPT5_V21.rvt

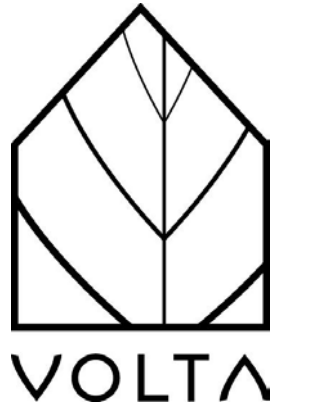

Ann Arbor, Michigan 48106
 © 2020 Volta Homes
 Unless otherwise agreed to in writing this document is the sole property of Volta Homes and is to be returned upon demand. The information herein is confidential and may not be used nor divulged without the written permission of Volta Homes.


PROJECT:
530 N DIVISION


530N DIVISION ST, ANN ARBOR, MI 48109

DATE: 05/25/22
 PROJECT NO: 0002
 REVISION: DATE

NOT FOR CONSTRUCTION



THIRD FLOOR PLAN


A103
 DRAWN BY: SSM

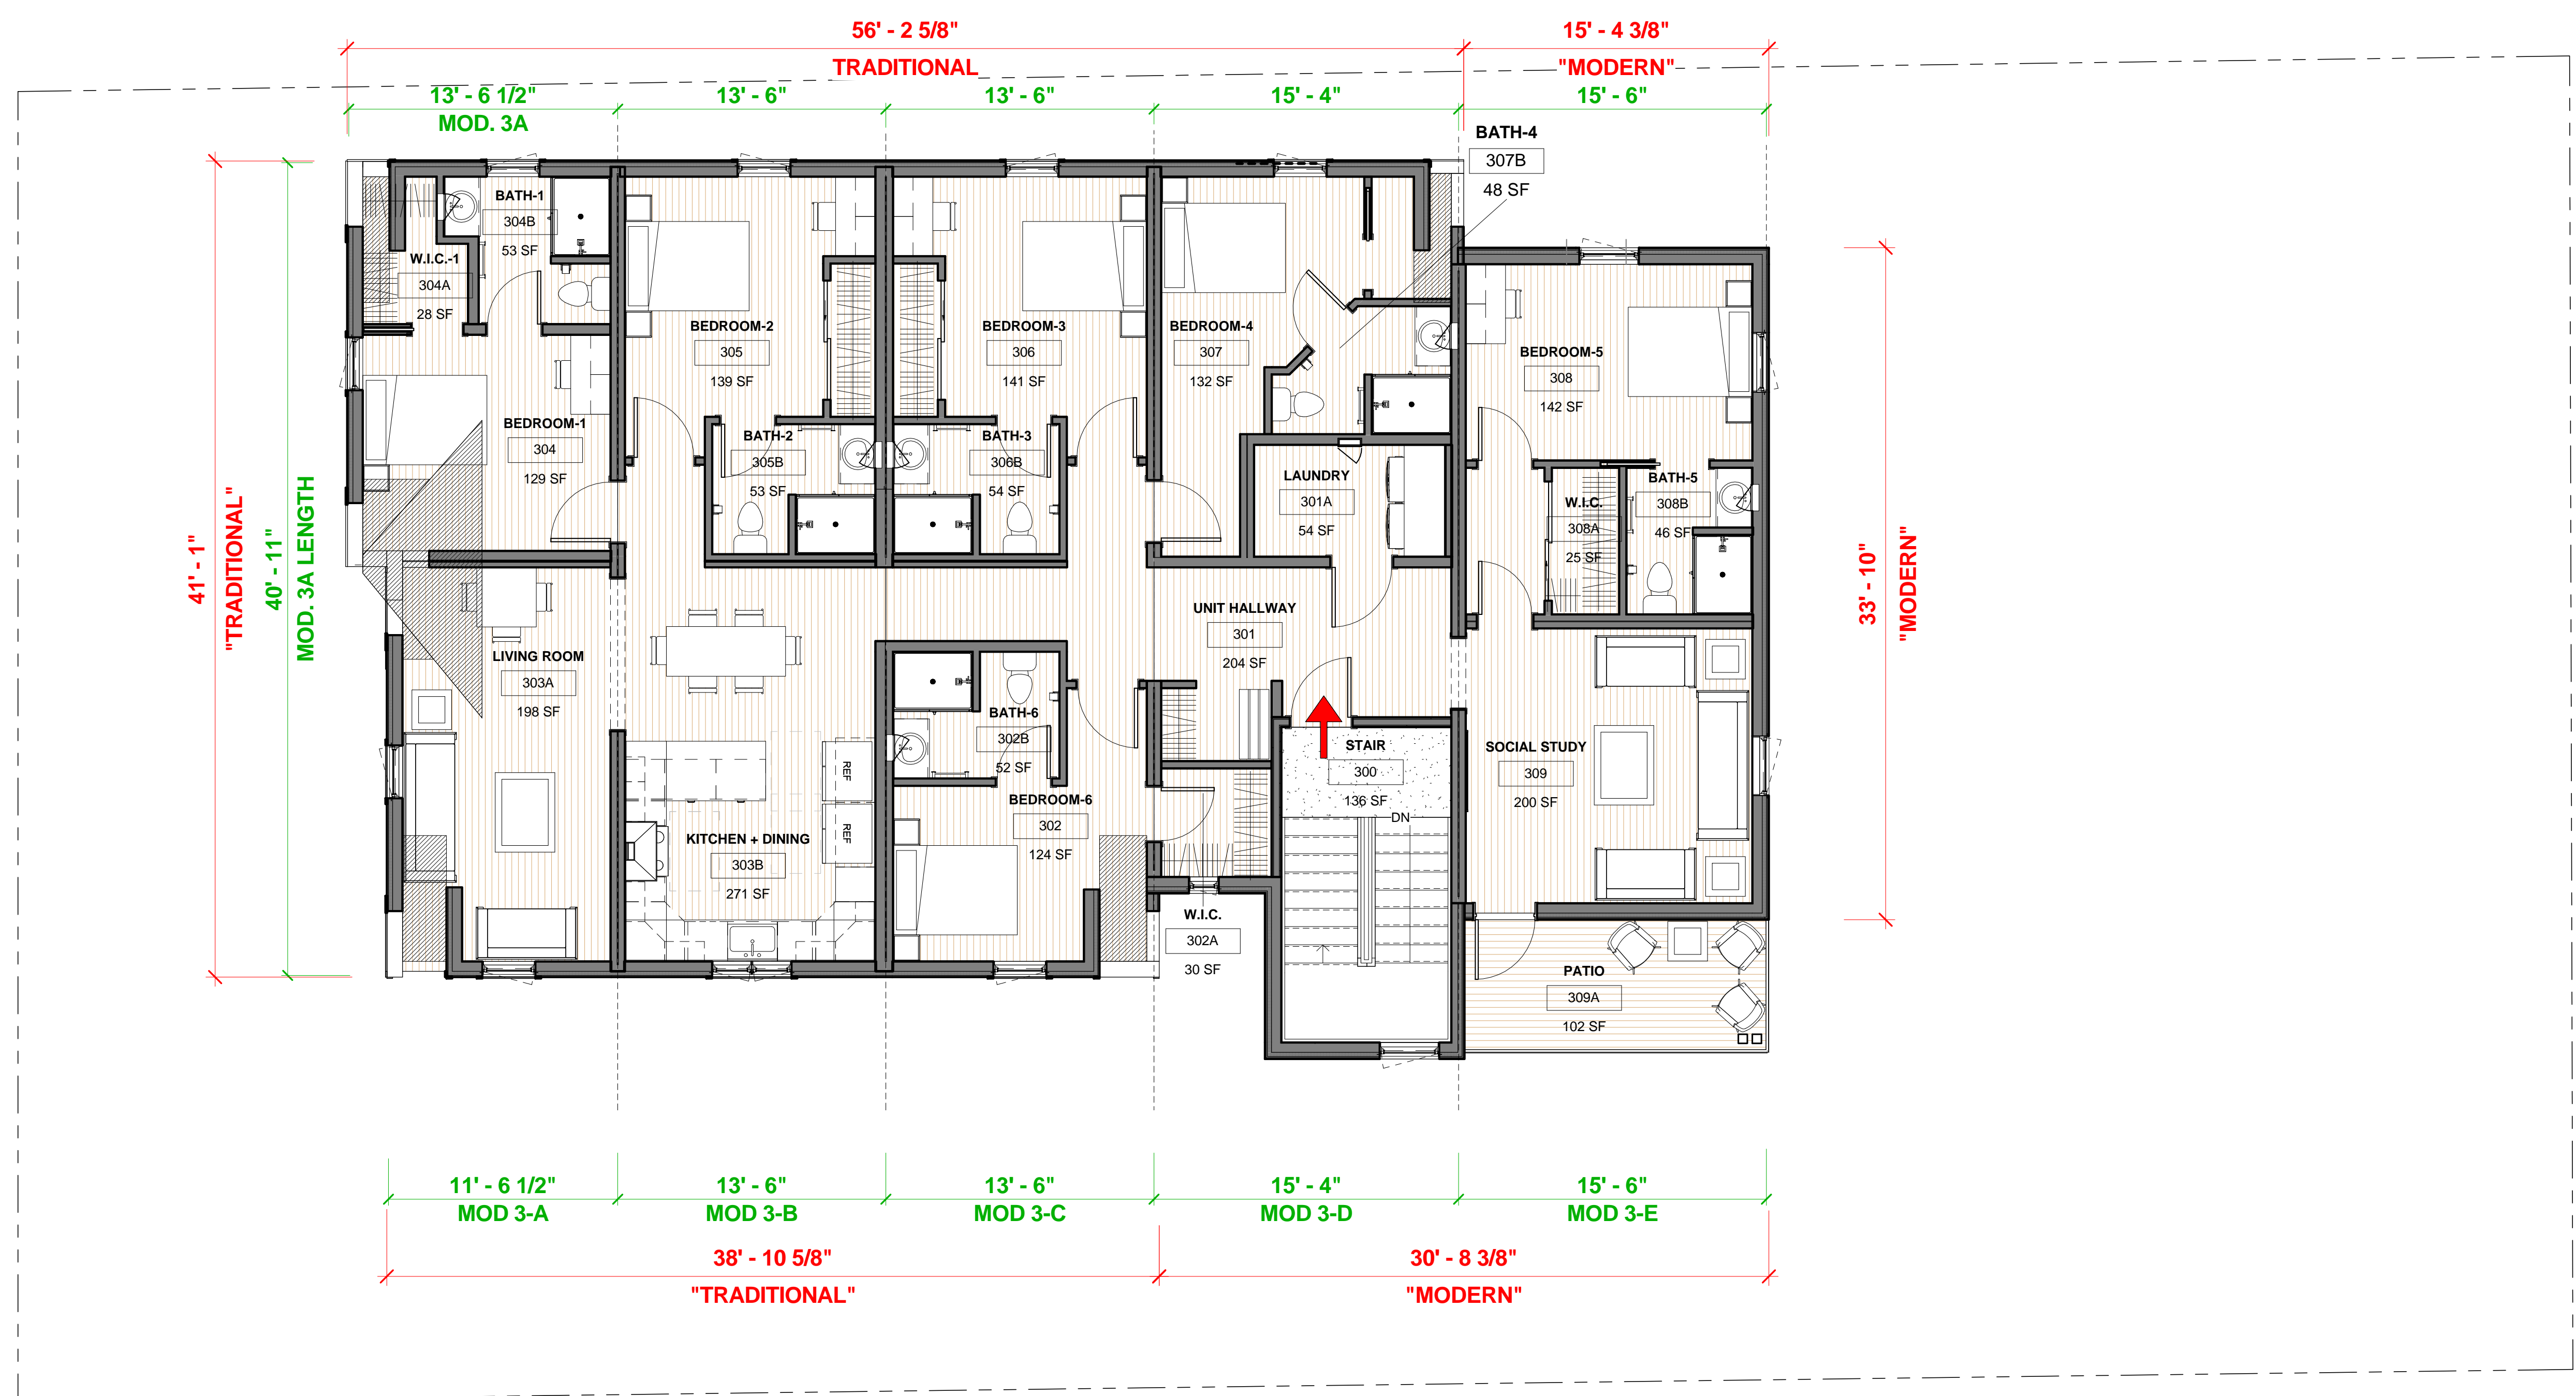

① THIRD FLOOR PLAN
 1" = 5'-0"

G:\Shared\Volta Main Drive\06_Clients and Projects\07_530 N DIVISION\30N_DIV_OPT6_V21.rvt

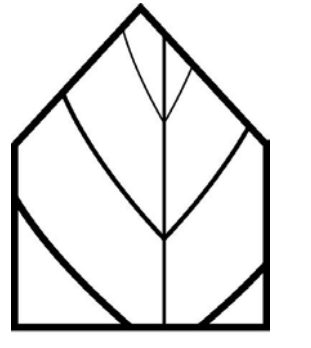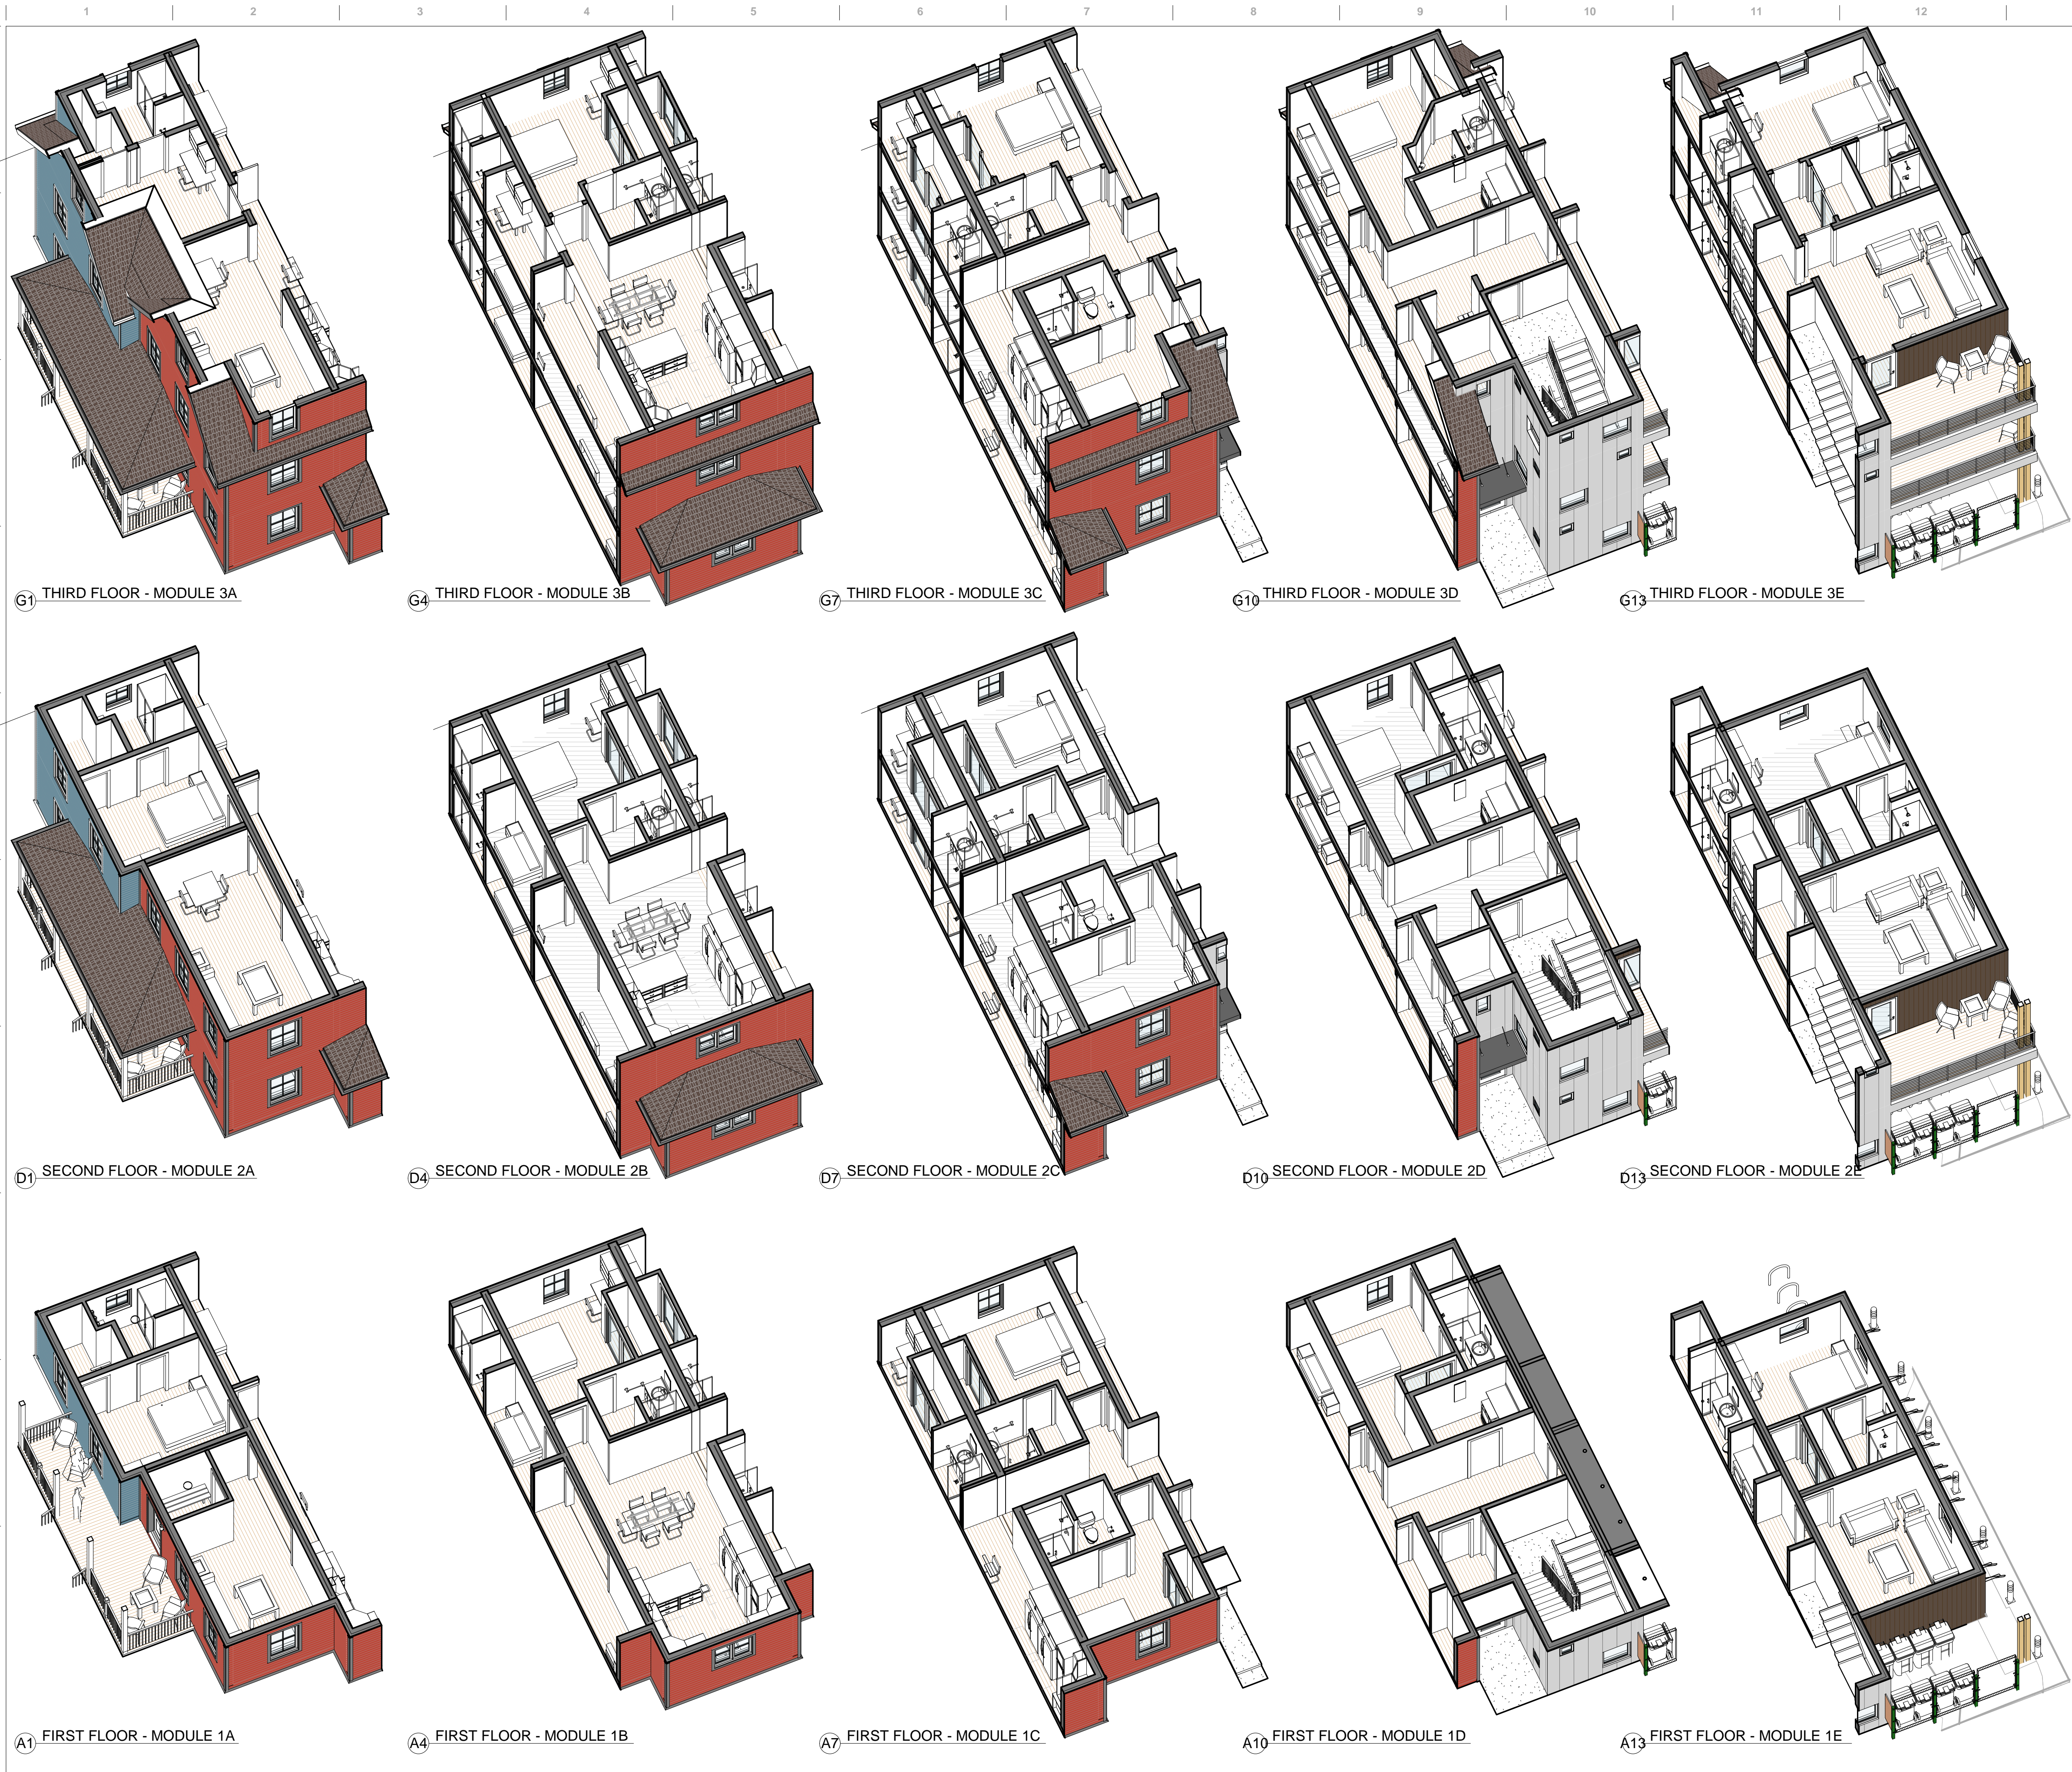

VOLTA

Ann Arbor, Michigan 48109
© 2020 Volta Homes
Unless otherwise agreed to in writing this document is the sole property of Volta Homes and is to be returned upon demand. The information herein is confidential and may not be used nor divulged without the written permission of Volta Homes.


PROJECT:
530 N DIVISION

530N DIVISION ST, ANN ARBOR, MI 48109

DATE: 04/13/22
PROJECT NO: 0002
REVISION: DATE:

NOT FOR CONSTRUCTION


3D AXO VIEWS OF MODULES

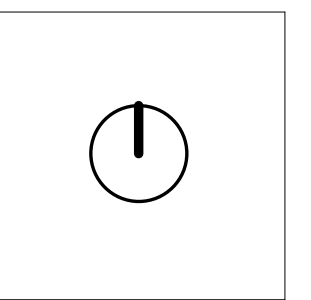

A105

DRAWN BY: **SSM**

1 2 3 4 5 6 7 8 9 10 11 12 13 14 15

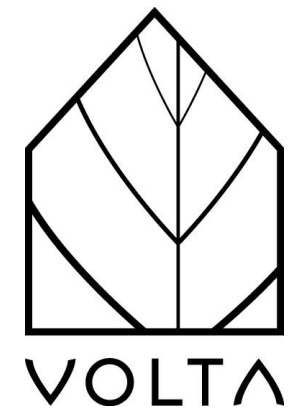

Arbor, Michigan 48109
© 2020 Volta Homes
Unless otherwise agreed to in writing this document is the sole property of Volta Homes and is to be returned upon demand. The information herein is confidential and may not be used nor divulged without the written permission of Volta Homes.

PROJECT:
530 N DIVISION


530N DIVISION ST, ANN ARBOR, MI 48109

DATE: 05/25/2022
PROJECT NO: 0002
REVISION: DATE:



NORTH ELEVATION

(E) NORTH ELEVATION
1" = 5'-0"

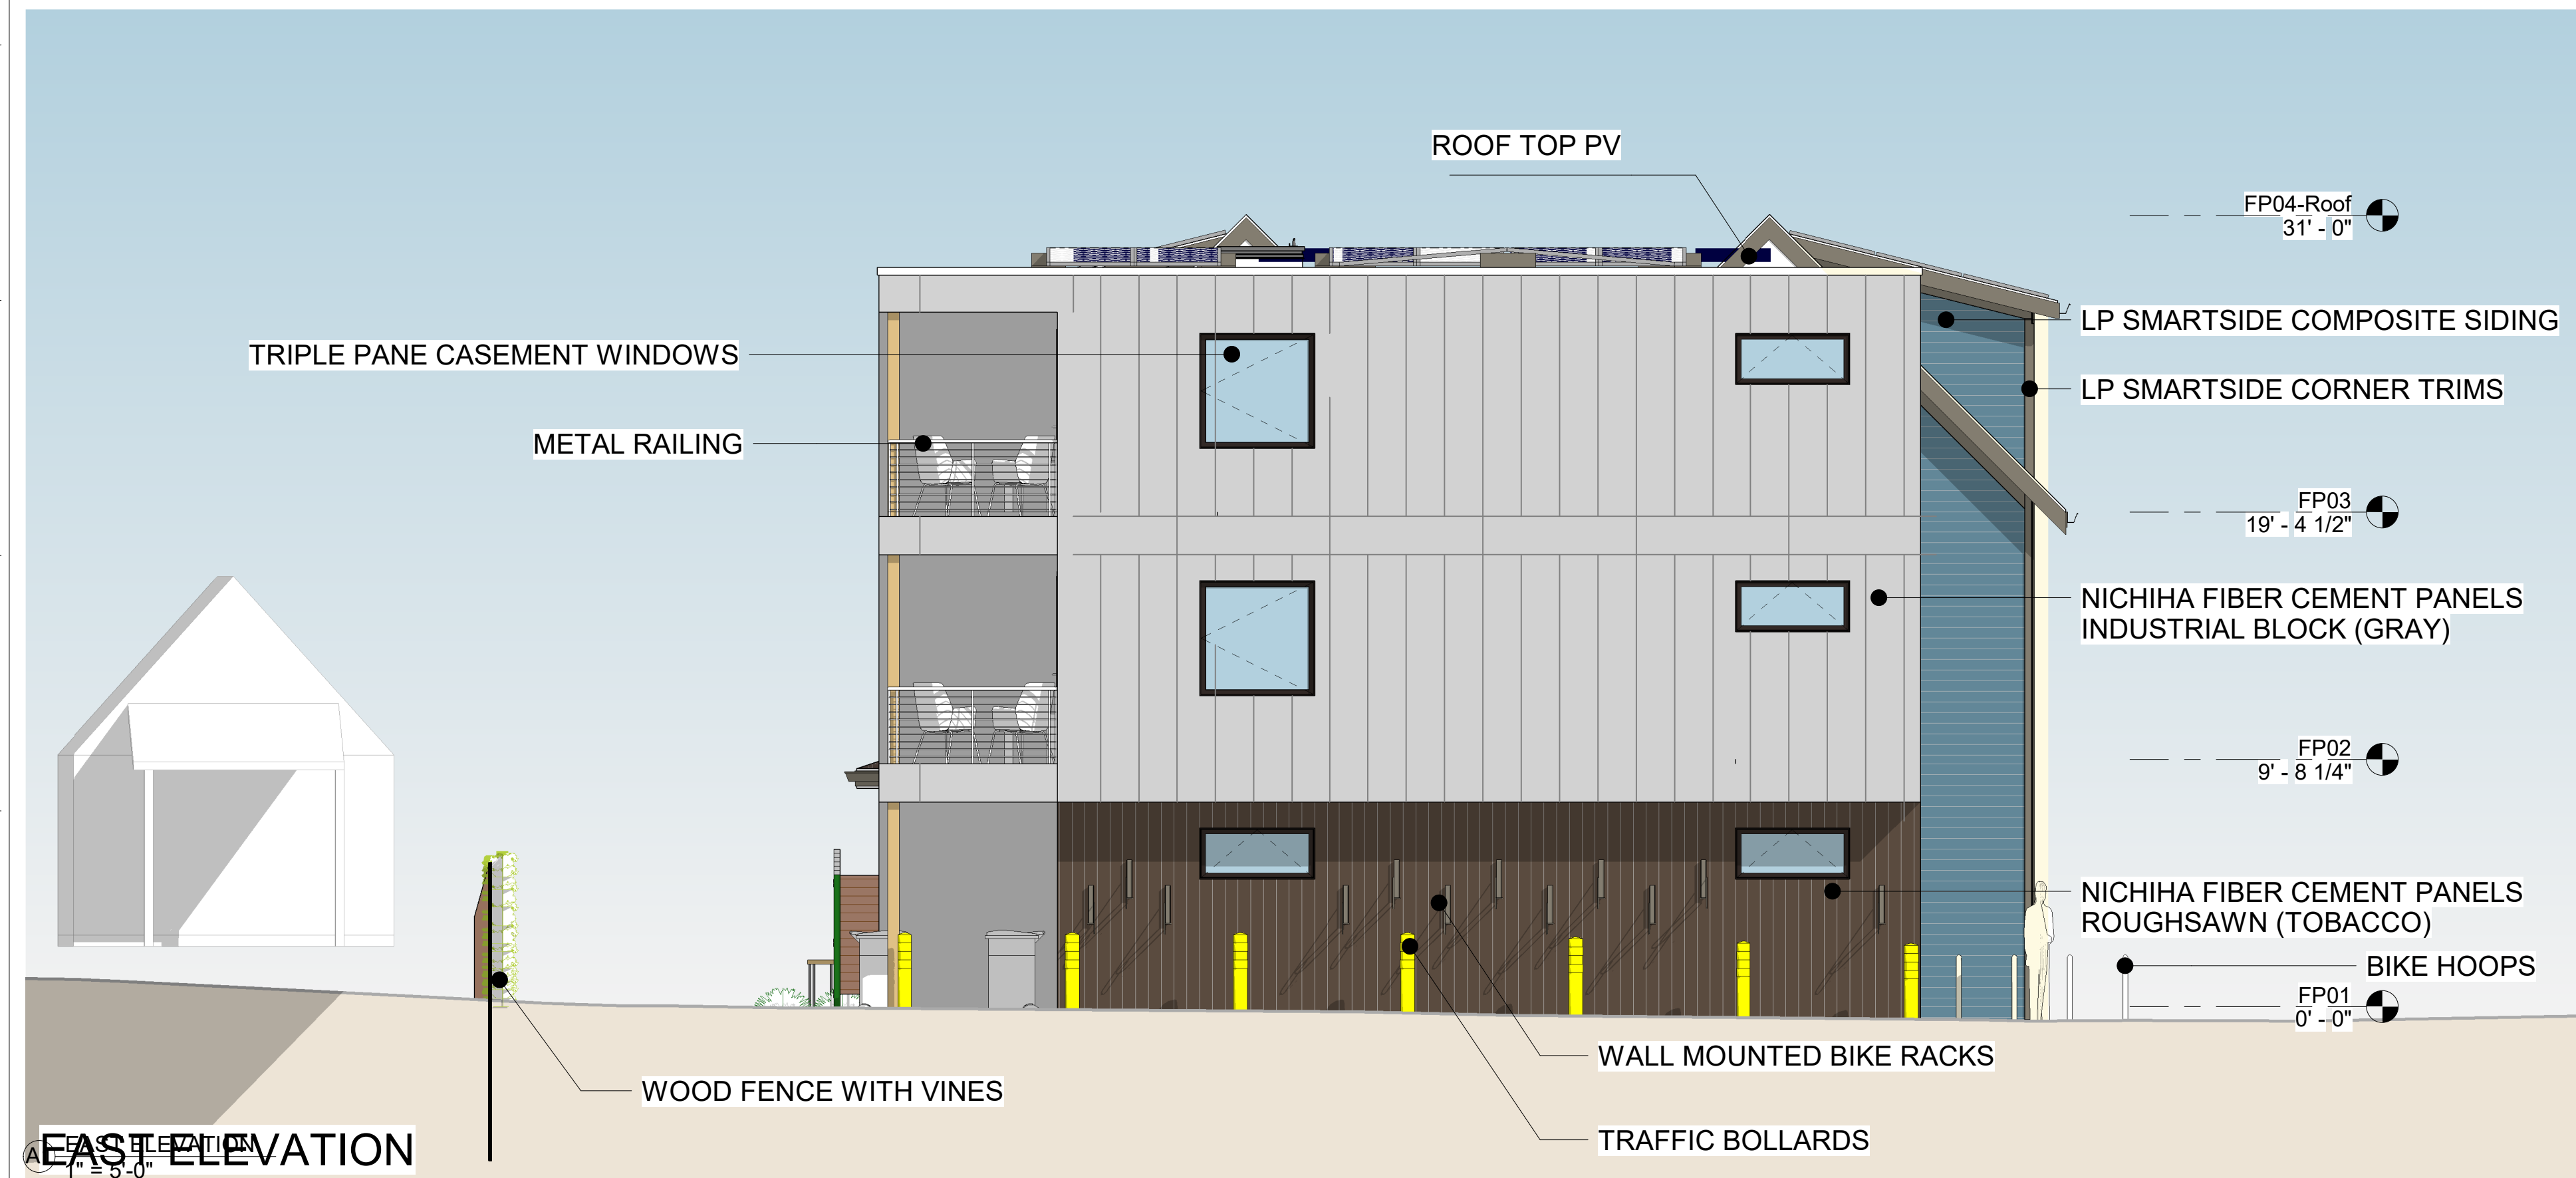

EAST ELEVATION

(A) EAST ELEVATION
1" = 5'-0"

NOT FOR CONSTRUCTION


NORTH & EAST ELEVATION

⬆

A201

DRAWN BY: SSM

G:\Shared\Volta Main Drive\06_Clients and Projects\07_530 N DIVISION\530N_DIV_OPT6_v21.rvt

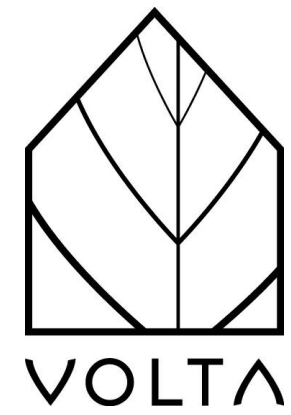

© 2020 Volta Homes
 Unless otherwise agreed to in writing this document is the sole property of Volta Homes and is to be returned upon demand. The information herein is confidential and may not be used nor divulged without the written permission of Volta Homes.


PROJECT:
 530 N DIVISION

530N DIVISION ST. ANN
 ARBOR, MI 48109

DATE: 05/25/2022
 PROJECT NO: 0002
 REVISION: DATE


NOT FOR CONSTRUCTION

SOUTH & WEST ELEVATION

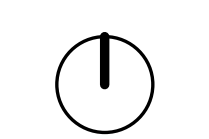


A202

DRAWN BY: SSM

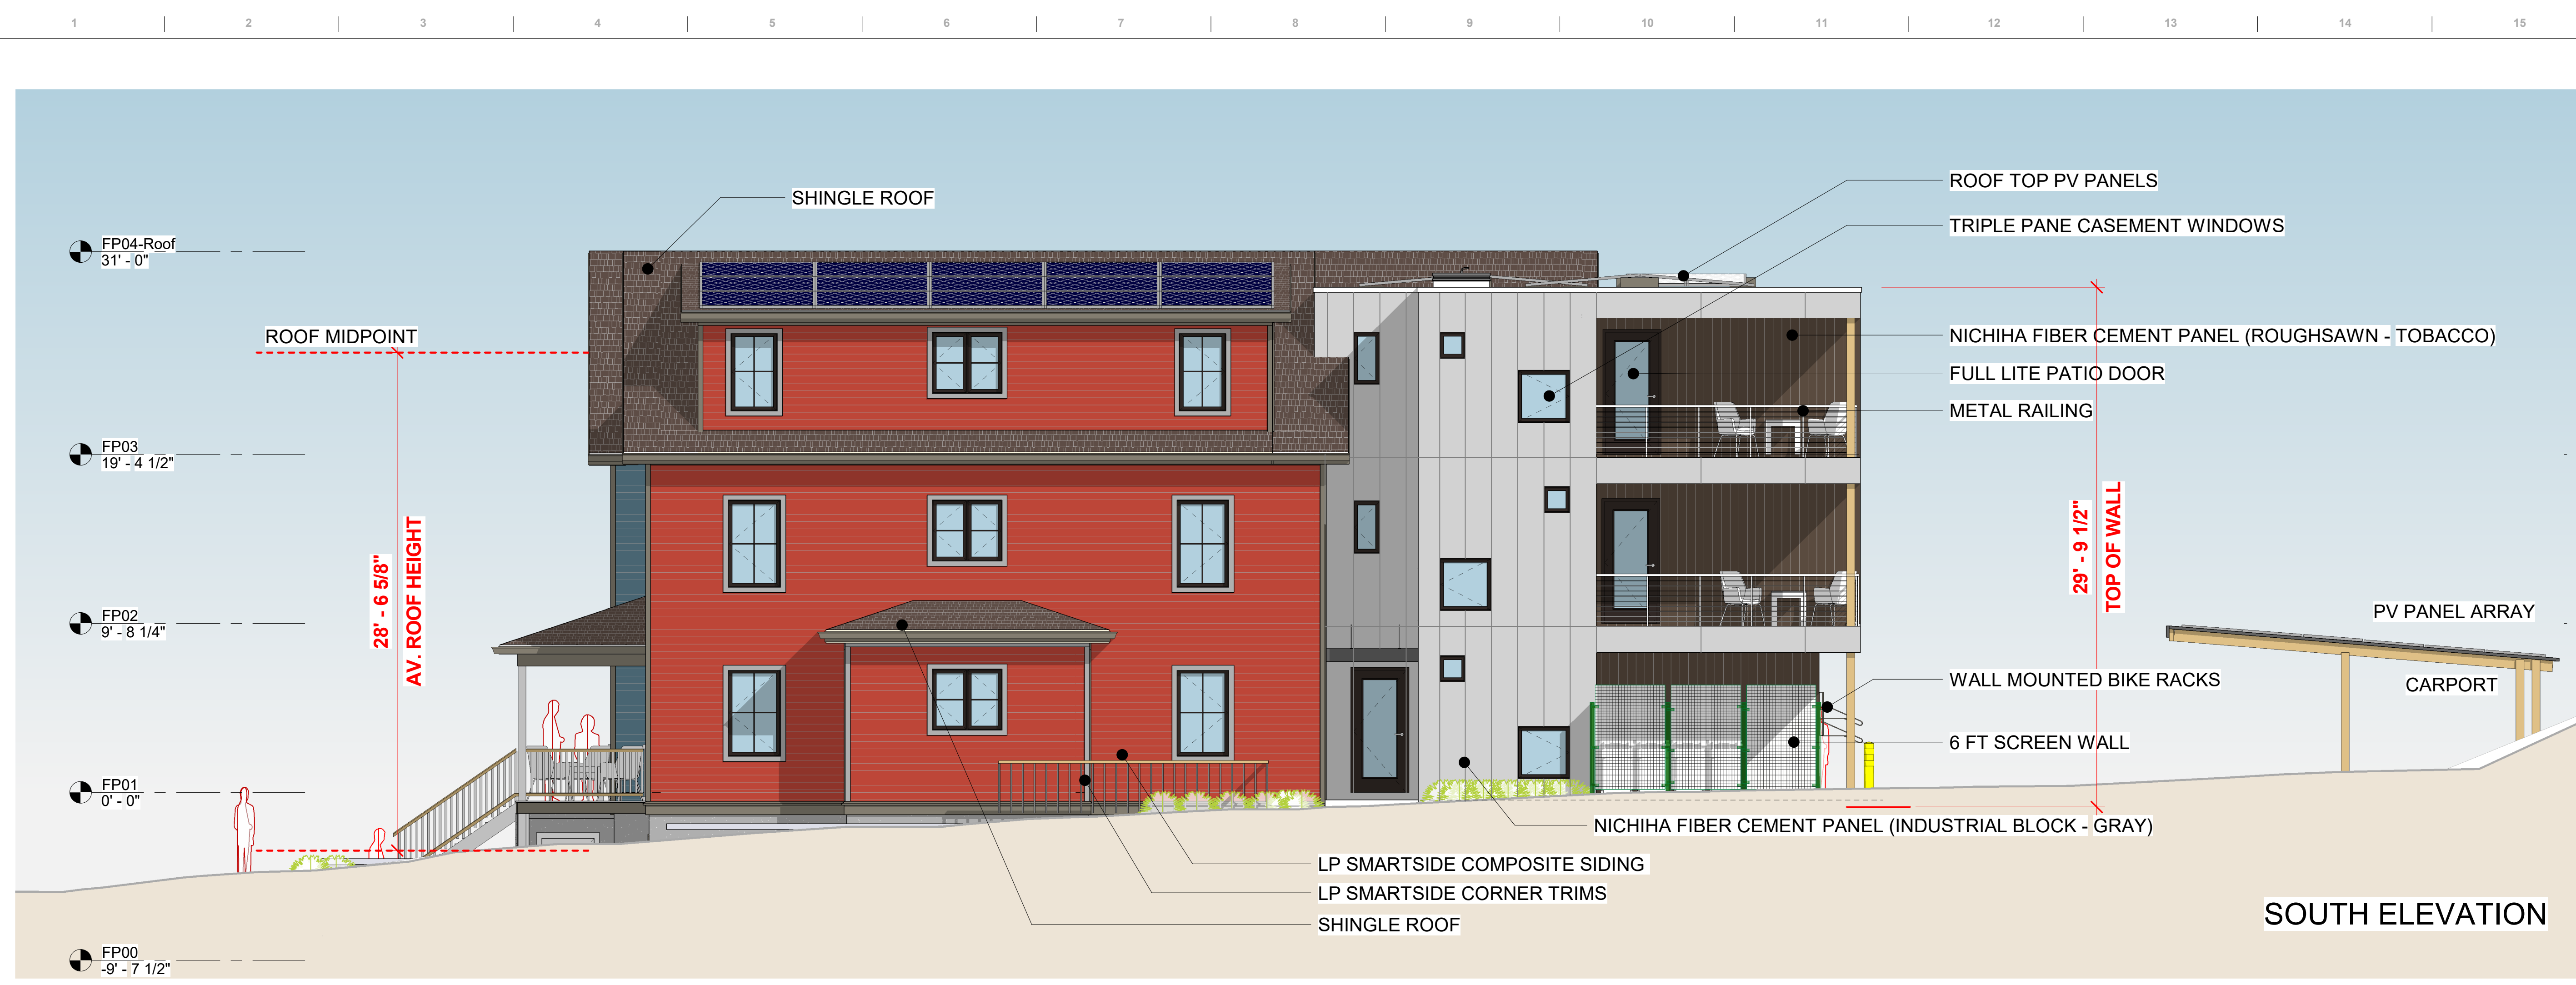

G:\Shared drives\Volta Main Drive\06_Clients and Projects\07_530 N DIVISION\530N_DIV_OPT6_V21.rvt

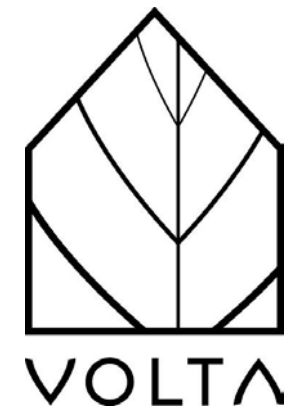

Ann Arbor, Michigan 48106
 © 2020 Volta Homes
 Unless otherwise agreed to in writing, this document is the sole property of Volta Homes and is to be returned upon demand. The information herein is confidential and may not be used or disclosed without the written permission of Volta Homes.

PROJECT:
 530 N DIVISION

530N DIVISION ST, ANN ARBOR, MI 48109



DATE: 12/01/21
 PROJECT NO: 0002
 REVISION: DATE

NOT FOR CONSTRUCTION


SITE & BUILDING CROSS SECTIONS

A204

DRAWN BY: SSM

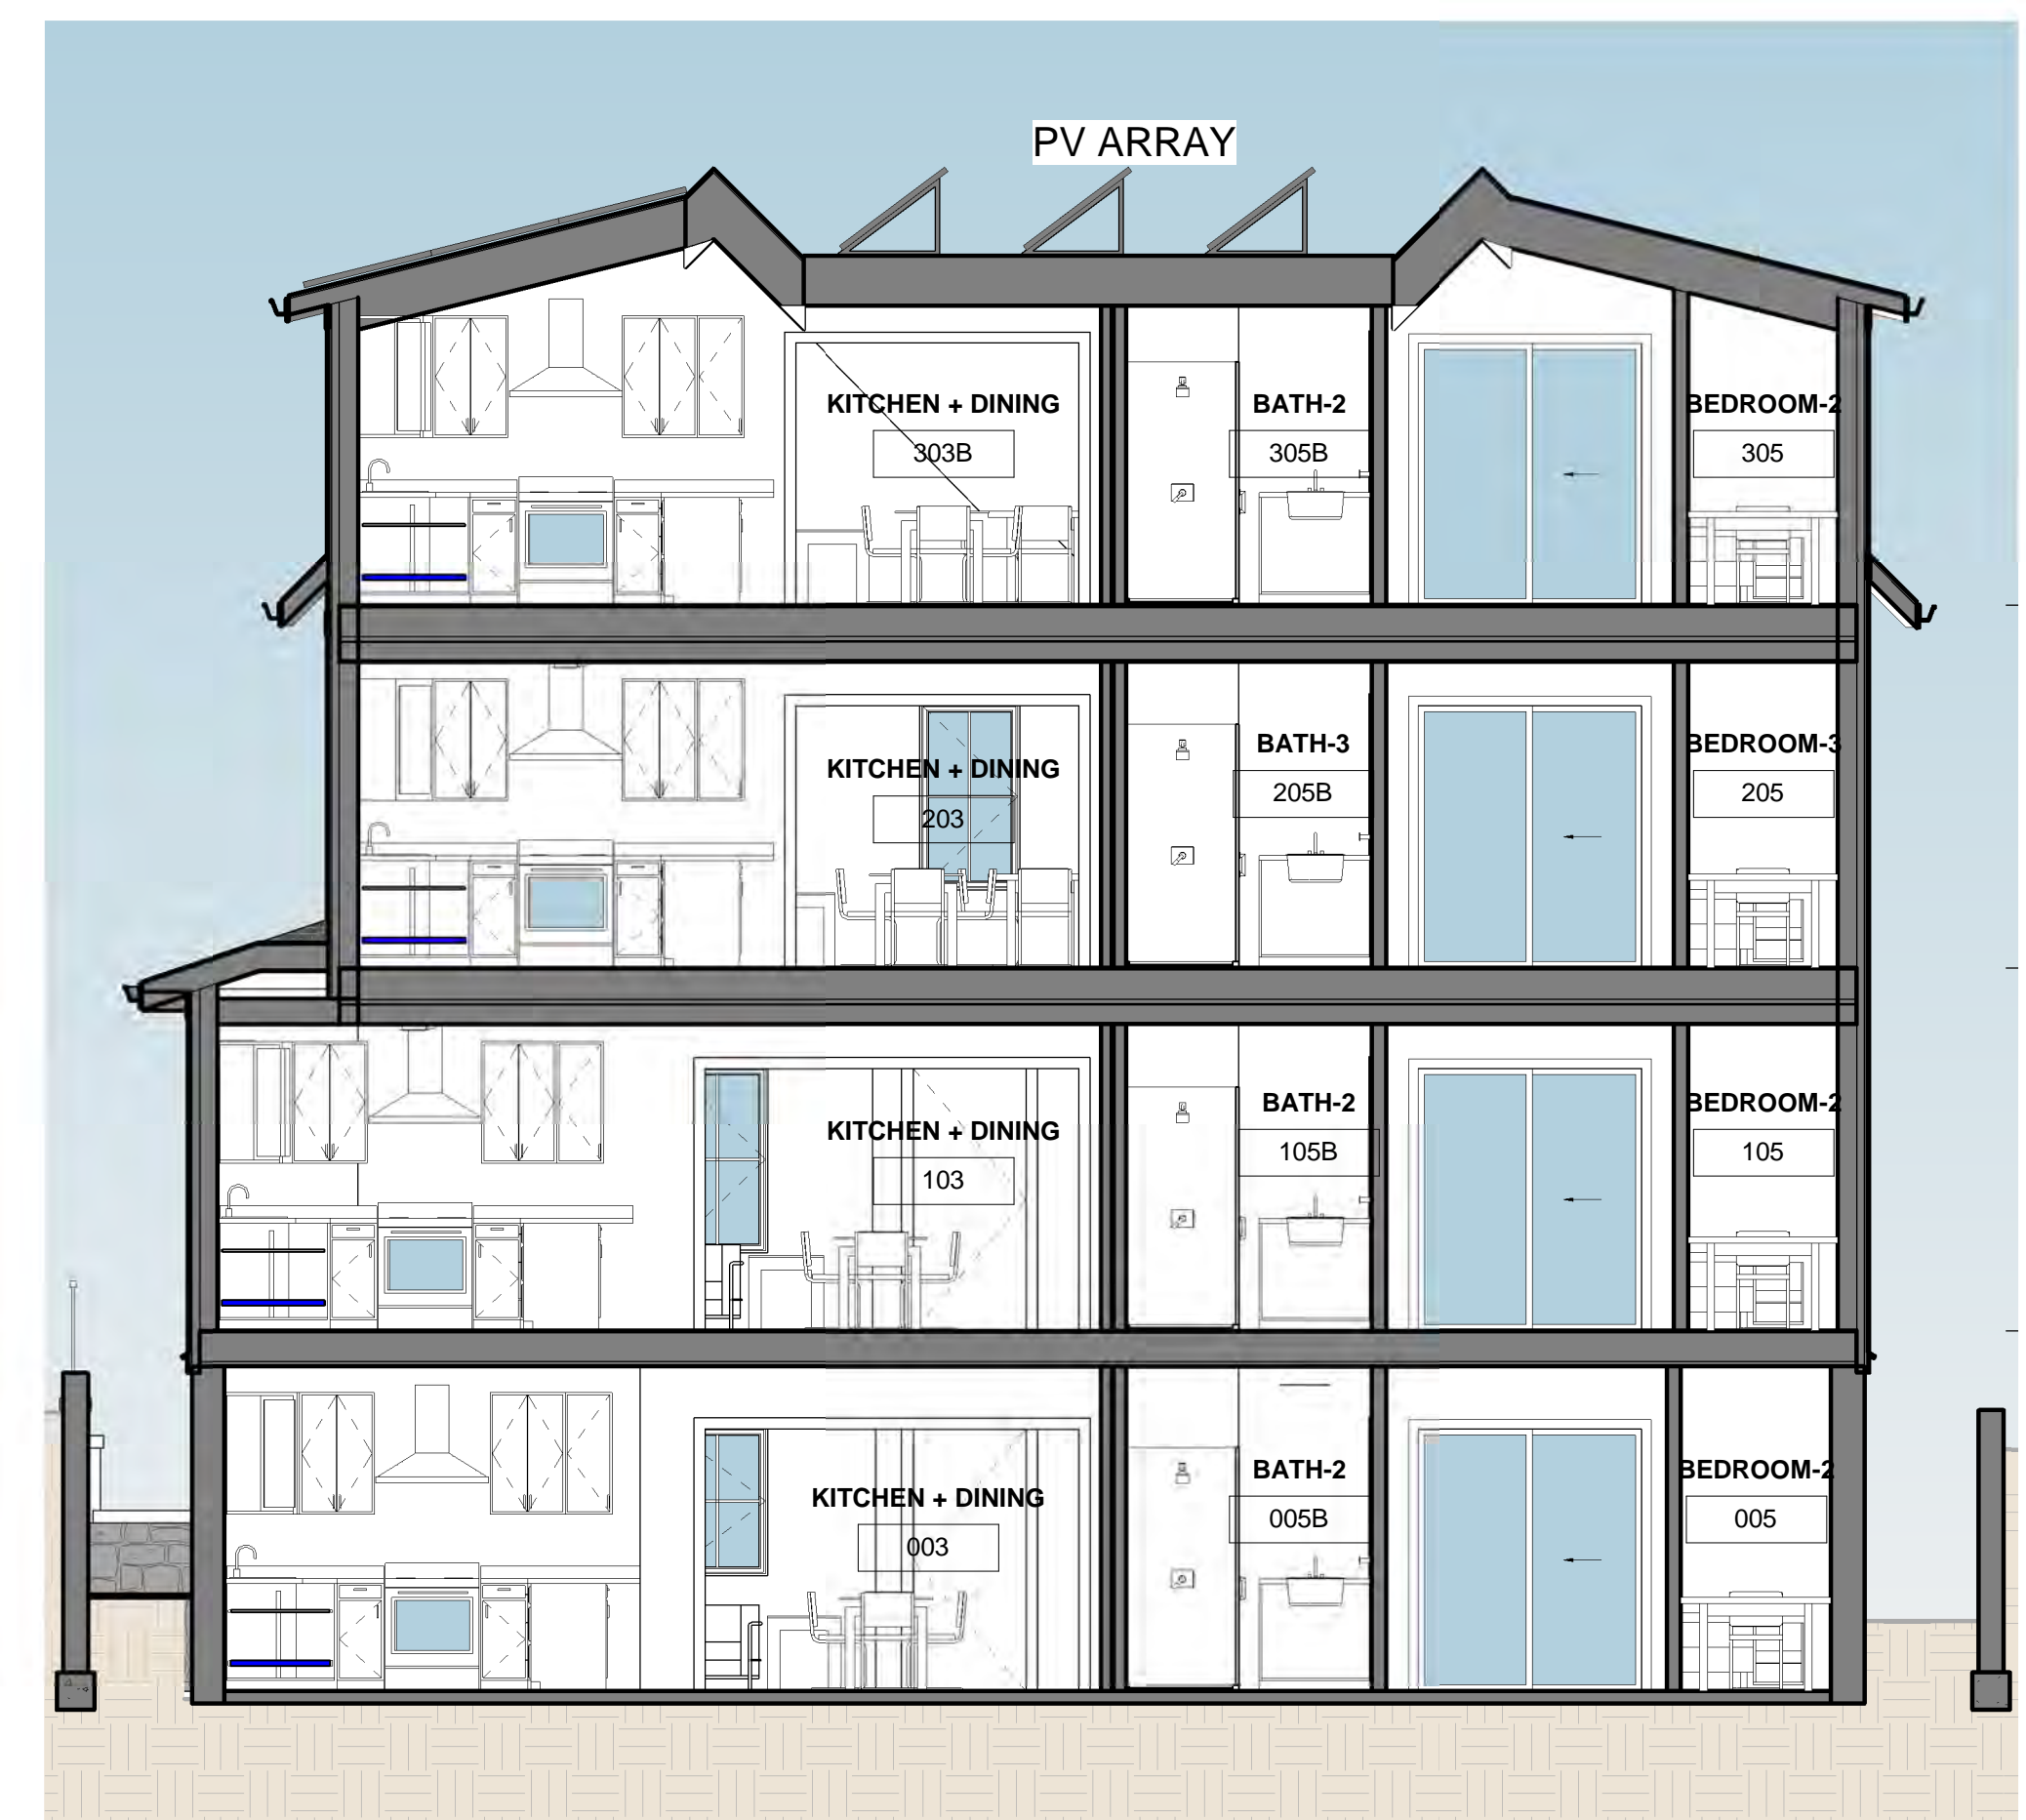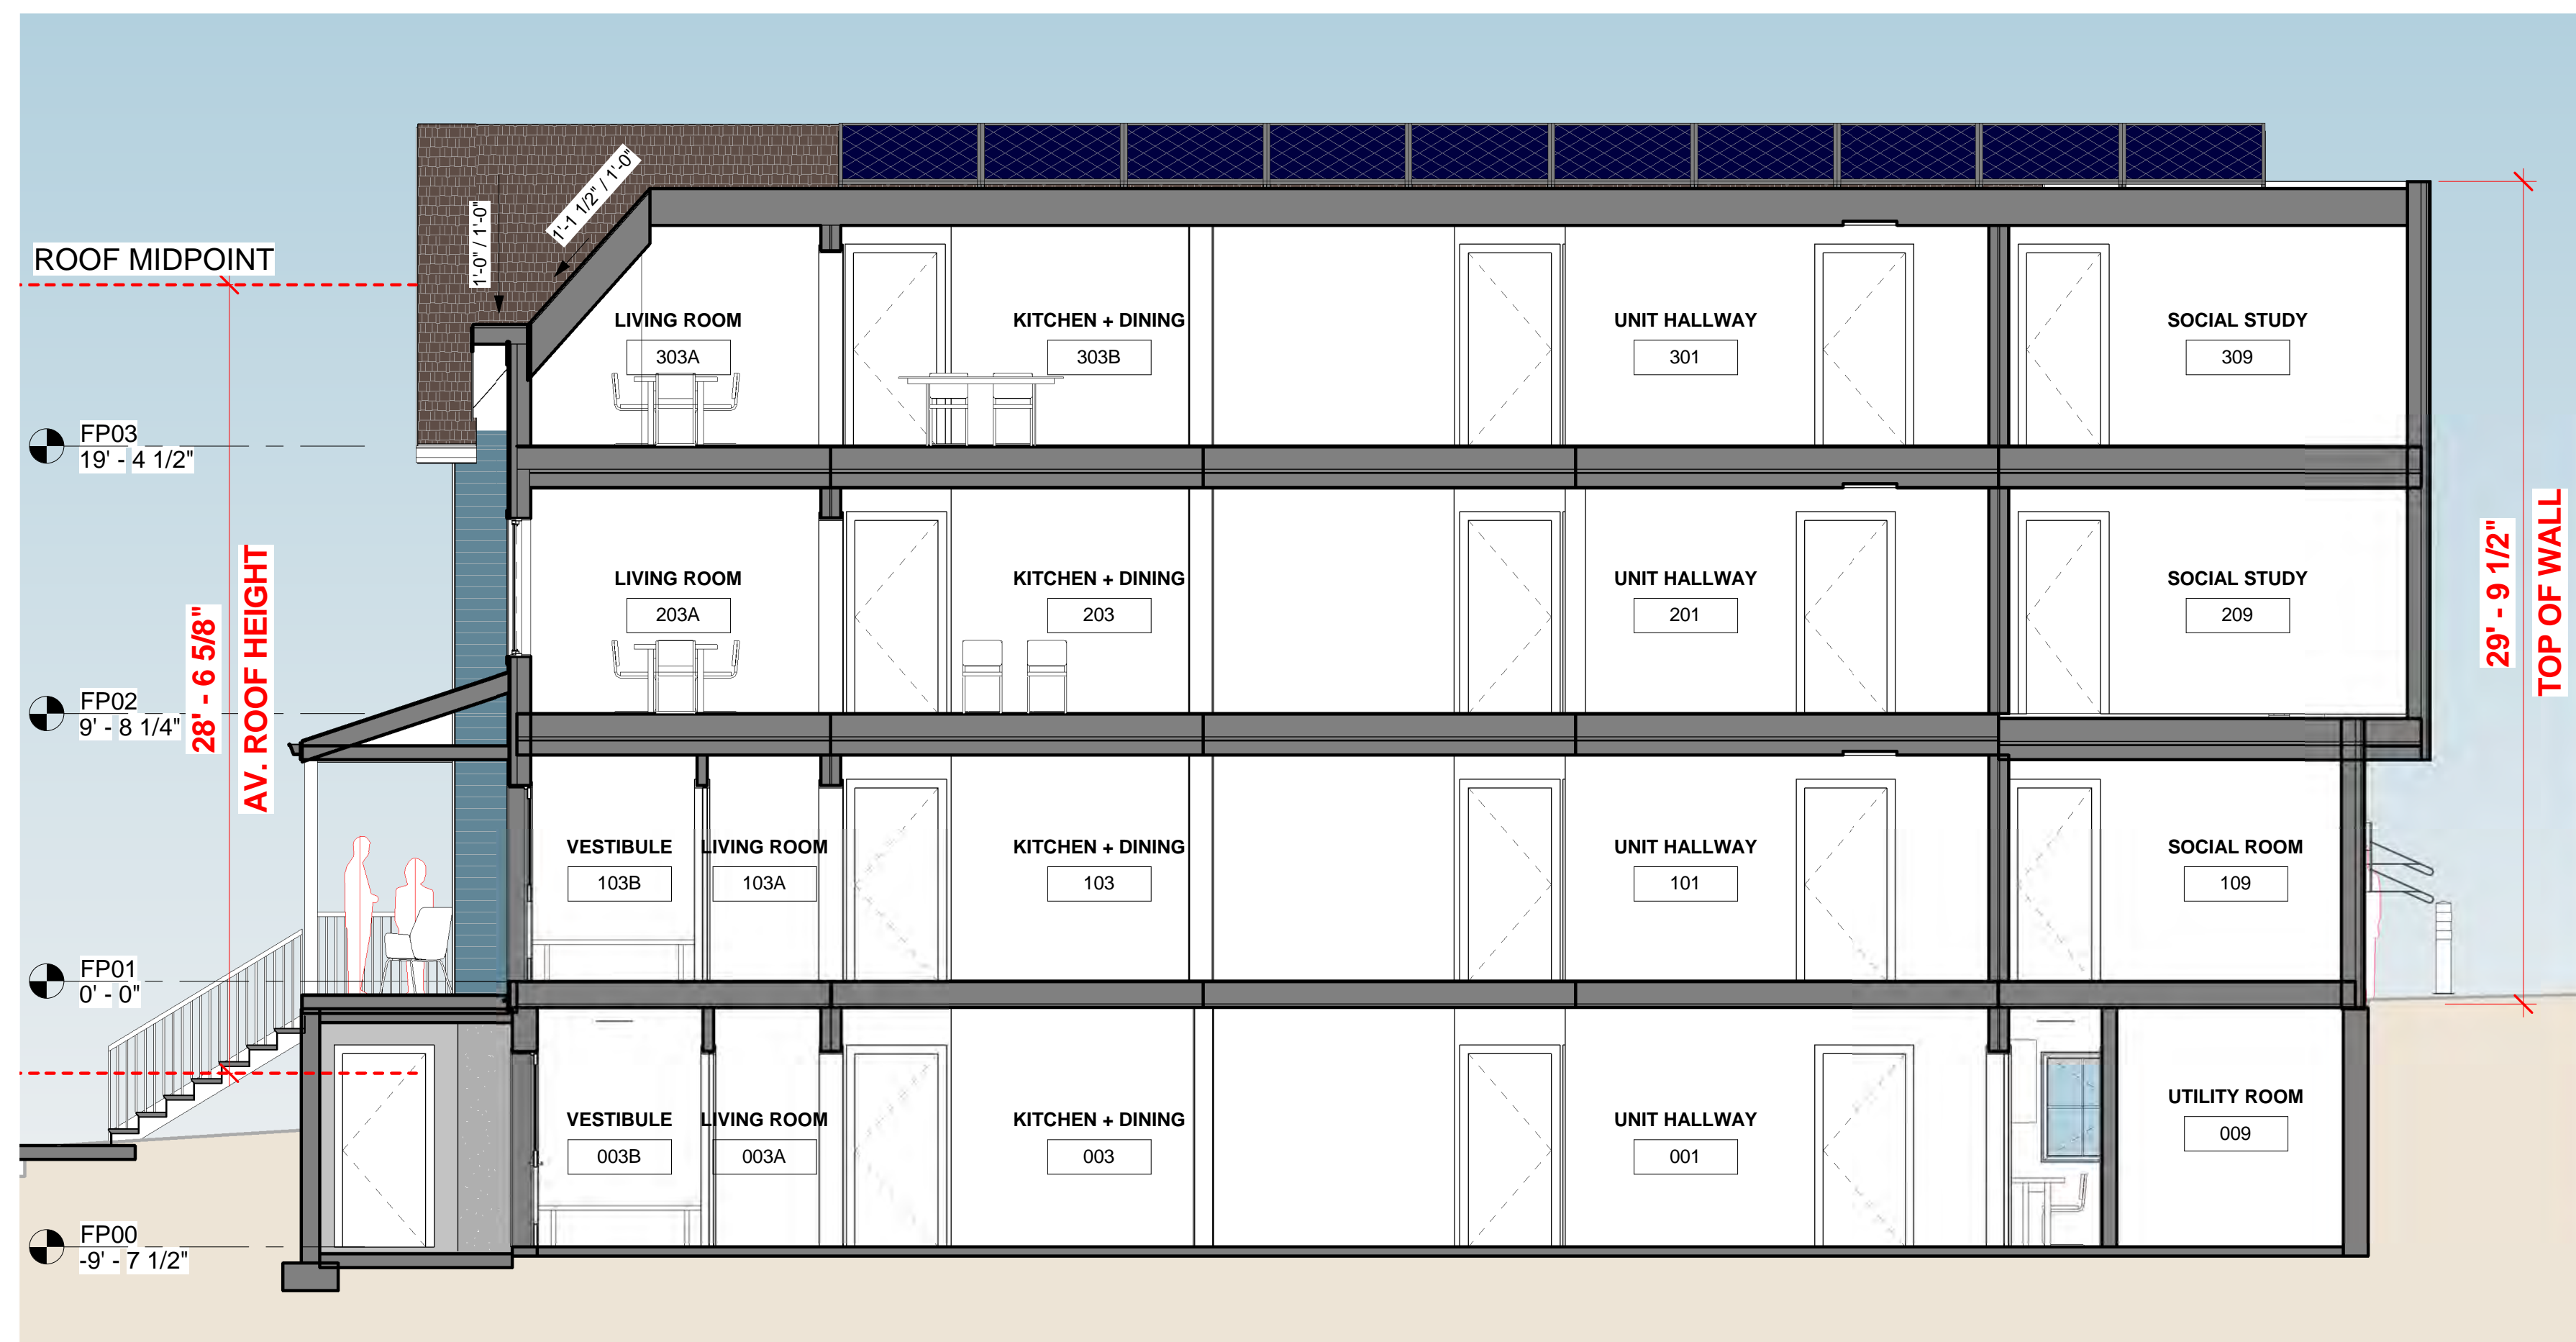

G:\Shared drives\Volta Main Drive\06_Clients and Projects\07_530 N DIVISION\530N_DIV_OPT6_V21.rvt

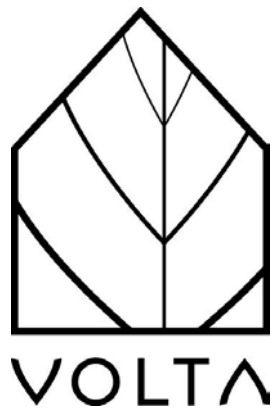

Ann Arbor, Michigan 48106
 © 2020 Volta Homes
 Unless otherwise agreed to in writing this document is the sole property of Volta Homes and is to be returned upon demand. The information herein is confidential and may not be used nor divulged without the written permission of Volta Homes.


PROJECT:
530 N DIVISION

530N DIVISION ST, ANN ARBOR, MI 48109

DATE: 05/25/22
 PROJECT NO: 0002
 REVISION: DATE:

NOT FOR CONSTRUCTION


STREET VIEWS

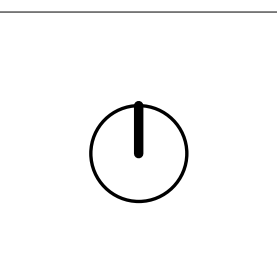

A710

DRAWN BY: **SSM**

G:\Shared drives\Volta Main Drive\06_Clients and Projects\07_530 N DIVISION\530N_DIV_OPT6_V21.rvt

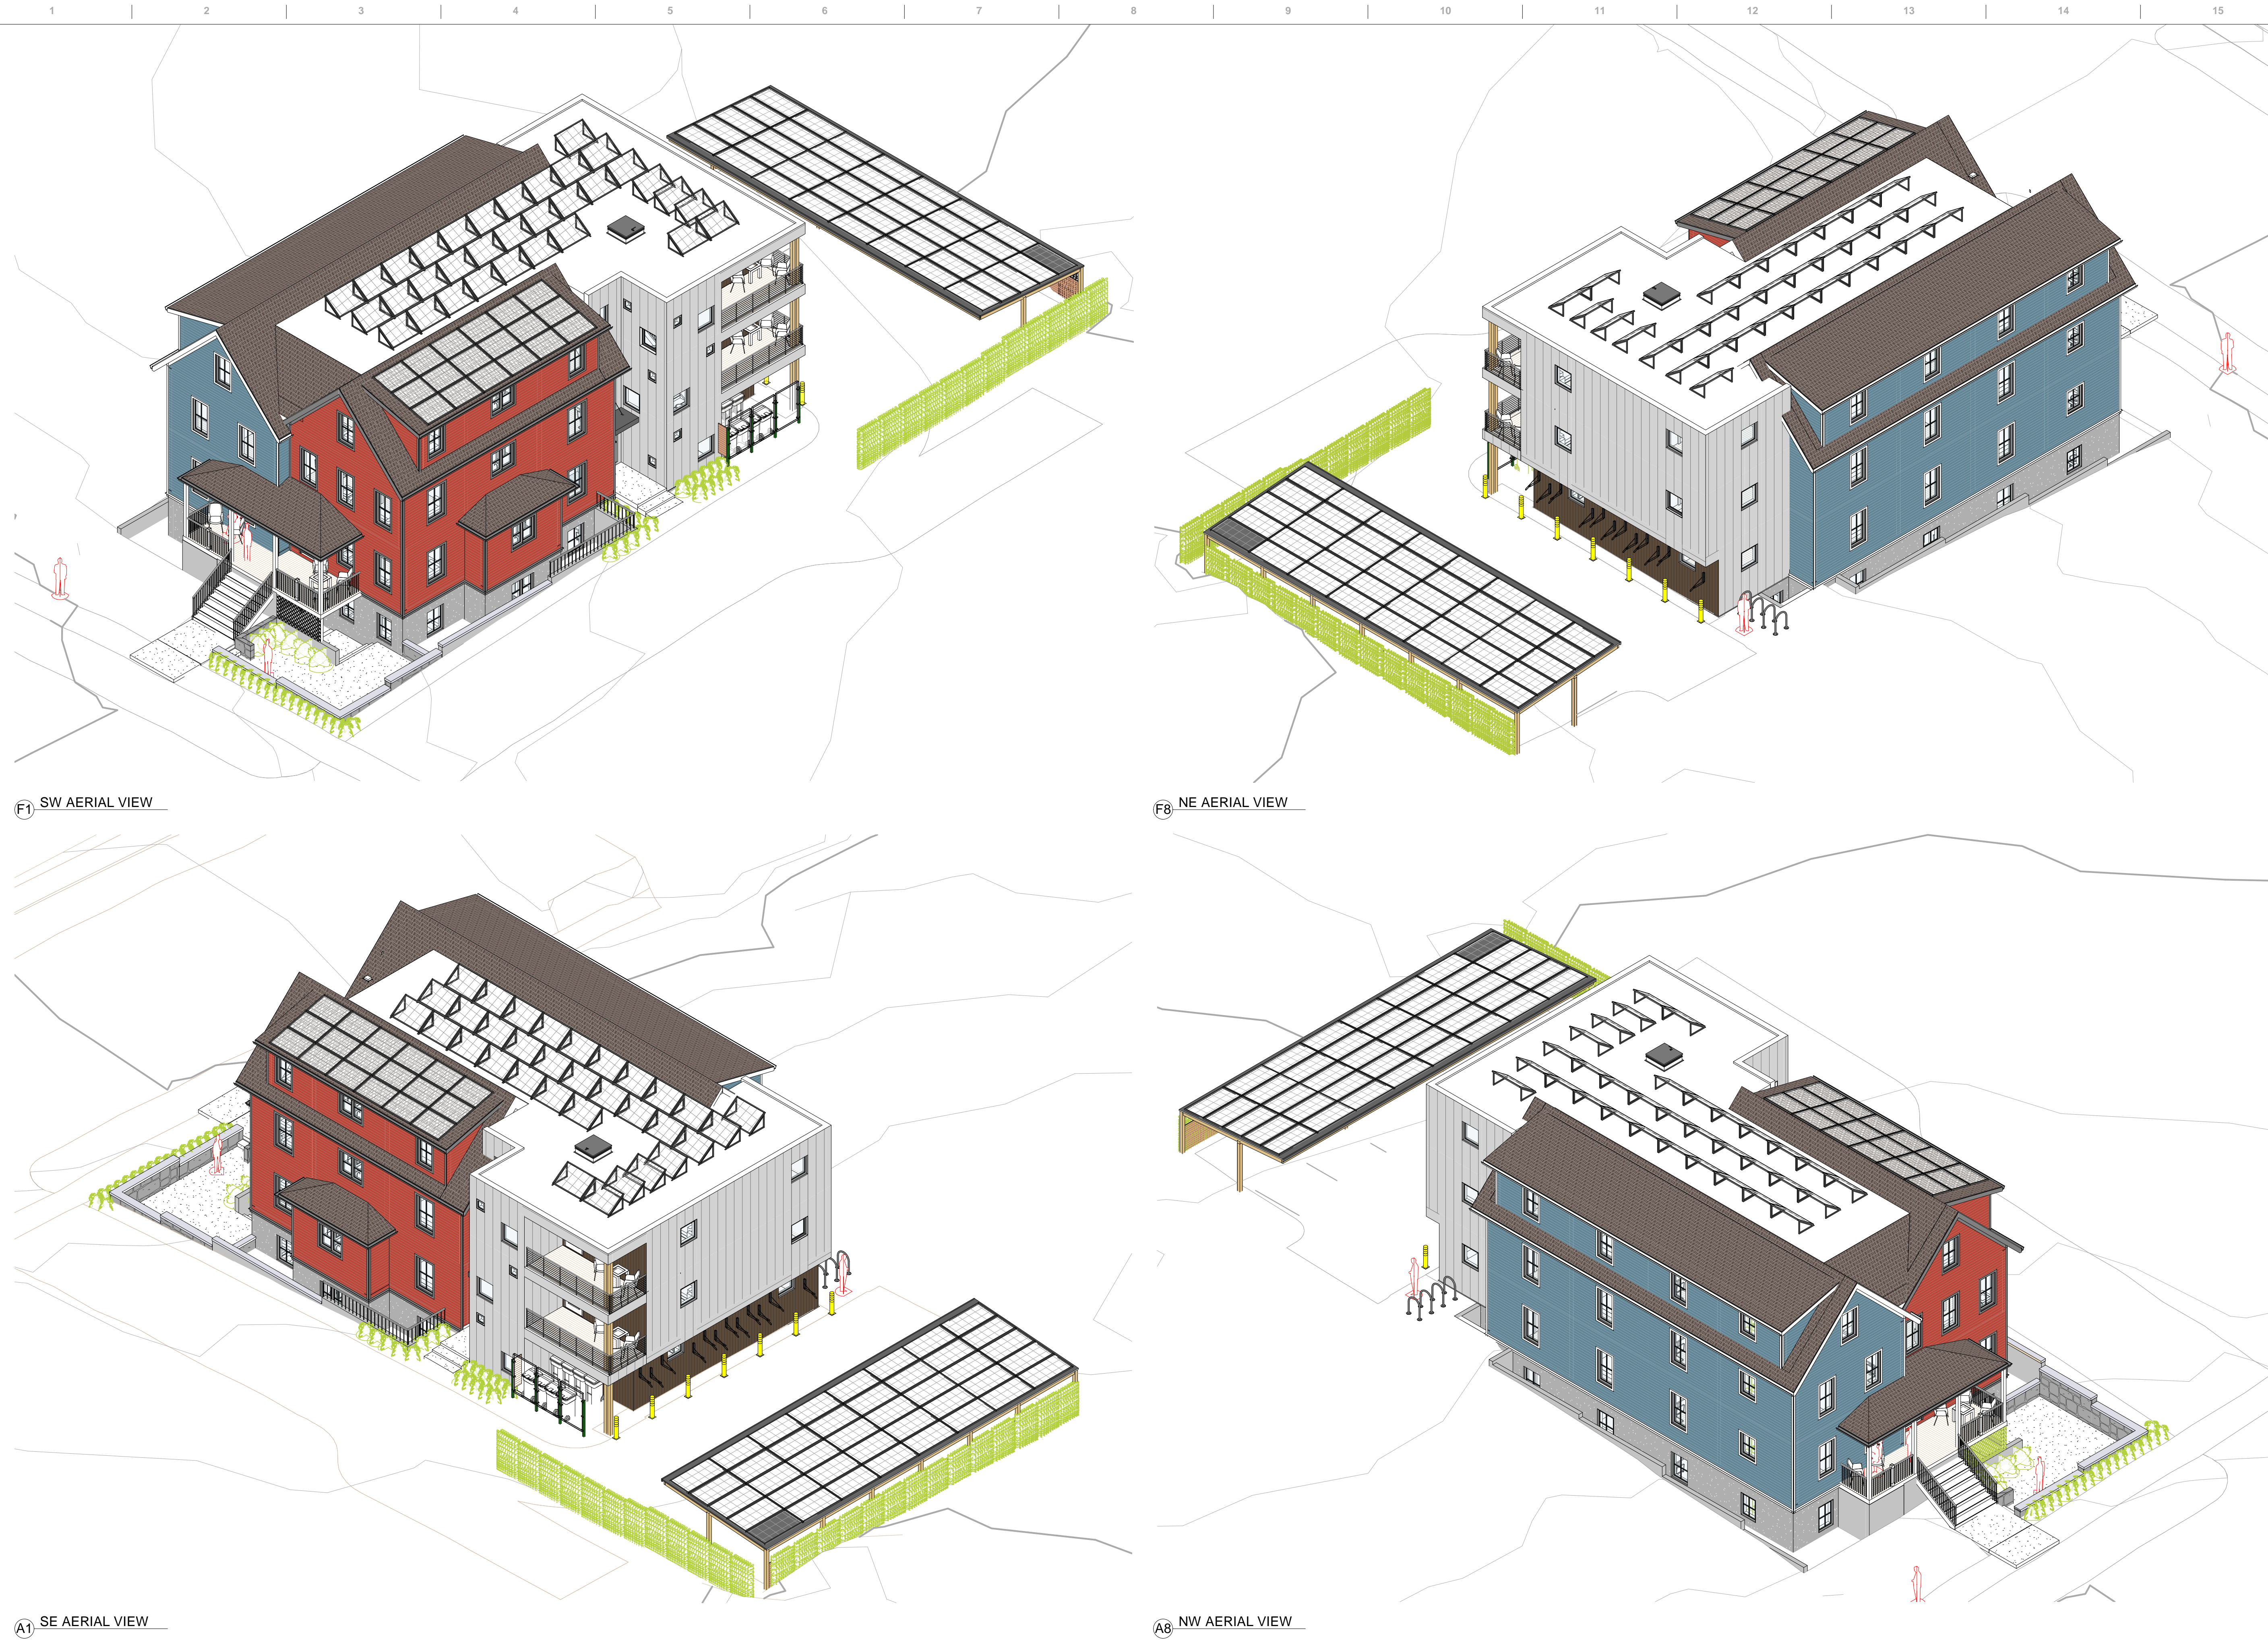


F1 SW AERIAL VIEW

F8 NE AERIAL VIEW

A1 SE AERIAL VIEW

A8 NW AERIAL VIEW

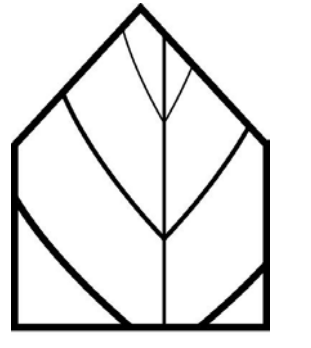

VOLTA

Ann Arbor, Michigan 48106
© 2020 Volta Homes
Unless otherwise agreed to in writing this document is the sole property of Volta Homes and is to be returned upon demand. The information herein is confidential and may not be used nor divulged without the written permission of Volta Homes.


PROJECT:
530 N DIVISION

530N DIVISION ST, ANN ARBOR, MI 48109

DATE: 05/23/2022
PROJECT NO: 0002
REVISION DATE

NOT FOR CONSTRUCTION

AERIAL VIEWS

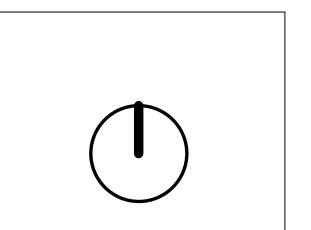

A711

DRAWN BY: **SSM**