



- CEMENTITIOUS SIMULATED SHINGLE HORIZONTAL LAP SIDING (EQUAL TO JAMES HARDIE). COLOR TO BE DETERMINED BY OWNER.
- CLEAR LOW 'E' DBL. GLAZING WINDOWS EQUAL TO ANDERSON TMB046 AT 3RD MEZZ. WINDOWS-TYP.
- DORMER BEYOND-TYP.
- CEMENTITIOUS HORIZONTAL LAP SIDING, TYP. (EQUAL TO JAMES HARDIE). COLOR TO BE DETERMINED BY OWNER.
- CLEAR LOW 'E' DBL. GLAZING WINDOWS EQUAL TO ANDERSON TMB052 AT 1ST-3RD FLOOR WINDOWS-TYP.
- TRIM BOARD TO BE AZEK OR EQUAL-TYP.
- COMPOSITE SHUTTERS-COLOR TO BE DETERMINED BY OWNER.
- METAL GUARD RAIL MOUNTED TO FACE OF BUILDING AT DOORWALLS OVERLOOKING AREAWALLS, TYP.
- CLEAR LOW 'E' DBL. GLAZING WINDOWS EQUAL TO ANDERSON TMB052 AT 1ST-3RD FLOOR WINDOWS-TYP. OPTIONAL DOOR INSTEAD OF WINDOW THIS LOCATION ONLY
- METAL GUARD RAIL AT AREAWALLS WHERE ADJACENT TO WALKING SURFACE, TYP. (CENTER OMITTED TO ILLUSTRATE DOOR RAILING)
- 4" FACE BRICK W/SOLDIER COURSE-COLOR TO BE DETERMINED BY OWNER.

NORTH ELEV BLDG 'B' / SOUTH BLDG 'A' (FROM PARKING)

SCALE : 3/16" = 1'-0"



- MIN. 300# ASPHALT SHINGLES W/ICE & SNOW SHIELD @ EAVES, TYP. ROOF PENETRATIONS, GUTTERS, & DOWNSPOUTS TO BE DETERMINED IN FIELD, TYP. COLORS TO BE DETERMINED BY OWNER.
- CEMENTITIOUS SIMULATED SHINGLE HORIZONTAL LAP SIDING (EQUAL TO JAMES HARDIE). COLOR TO BE DETERMINED BY OWNER.
- CLEAR LOW 'E' DBL. GLAZING WINDOWS EQUAL TO ANDERSON TMB052 AT 1ST-3RD FLOOR WINDOWS-TYP.
- CEMENTITIOUS HORIZONTAL LAP SIDING, TYP. (EQUAL TO JAMES HARDIE). COLOR TO BE DETERMINED BY OWNER.
- TRIM BOARDS TO BE AZEK OR EQUAL-TYP. COLOR TO BE DETERMINED BY OWNER.
- COMPOSITE SHUTTERS-COLOR TO BE DETERMINED BY OWNER.
- METAL GUARD RAIL AT AREAWALLS WHERE ADJACENT TO WALKING SURFACE, TYP.
- 10" DECORATIVE ROUND COLUMN
- 4" FACE BRICK W/SOLDIER COURSE-COLOR TO BE DETERMINED BY OWNER.

WEST ELEVATION BOTH BUILDINGS (FROM STREET)

SCALE : 3/16" = 1'-0"



© Copyright 2011


City Place
Fifth Avenue, Ann Arbor, MI
BUILDING 'A' & 'B'
NORTH, WEST ELEVATIONS

J BRADLEY MOORE & ASSOCIATES
4844 Jackson Road, #150 Ann Arbor, MI 48103 (734) 930-1500

revisions	
date	reason


job 201310

drawn tjd
date 10.13.11
Reviewed Elevations
sht A2.1

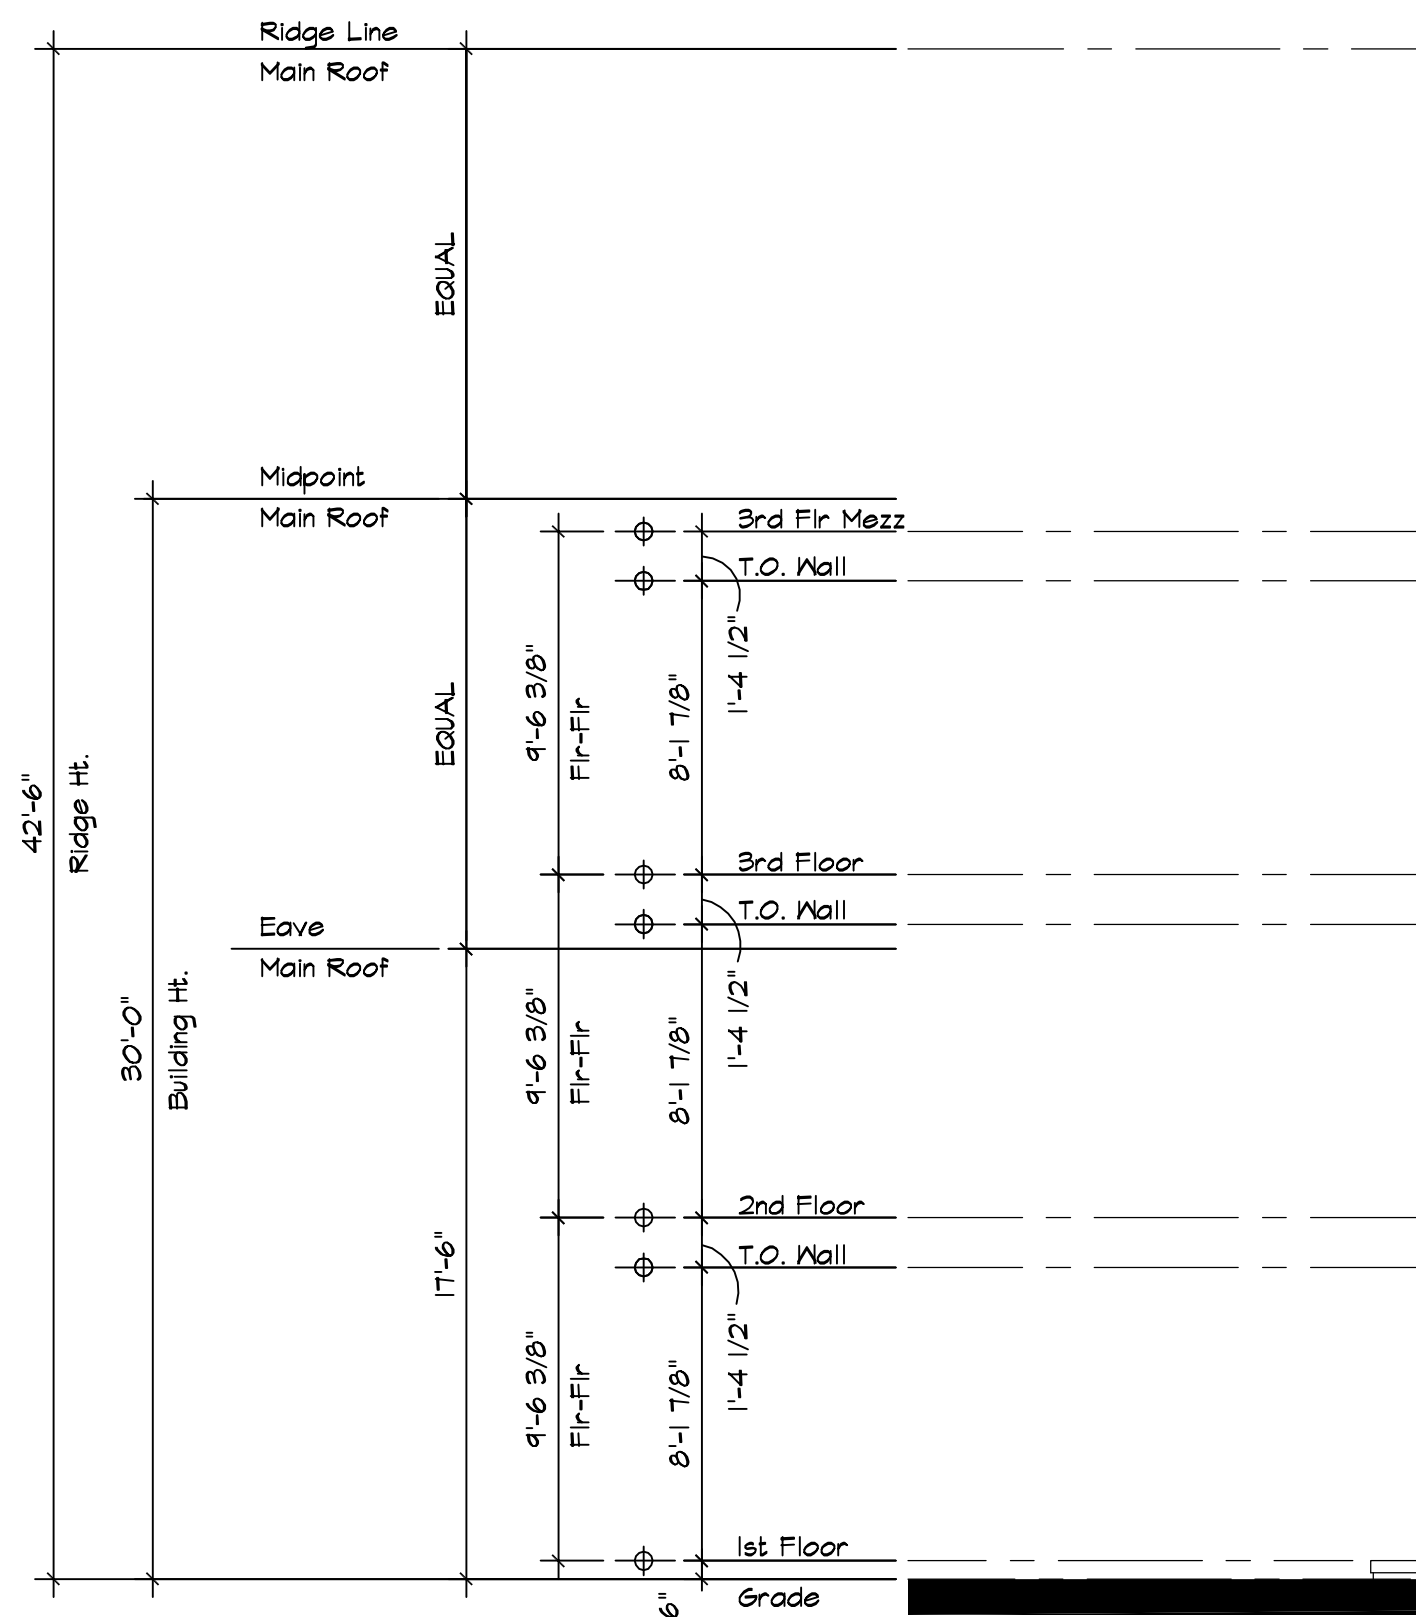

- CEMENTITIOUS SIMULATED SHINGLE HORIZONTAL LAP SIDING (EQUAL TO JAMES HARDIE). COLOR TO BE DETERMINED BY OWNER.
- CLEAR LOW E' DBL. GLAZING WINDOWS EQUAL TO ANDERSON TY8046 AT 3RD MEZZ. WINDOWS-TYP.
- DORMER BEYOND-TYP.
- CEMENTITIOUS HORIZONTAL LAP SIDING, TYP. (EQUAL TO JAMES HARDIE). COLOR TO BE DETERMINED BY OWNER.
- CLEAR LOW E' DBL. GLAZING WINDOWS EQUAL TO ANDERSON TY8052 AT 1ST-3RD FLOOR WINDOWS-TYP.
- TRIM BOARD TO BE AZEK OR EQUAL-TYP.
- COMPOSITE SHUTTERS-COLOR TO BE DETERMINED BY OWNER.
- METAL GUARD RAIL MOUNTED TO FACE OF BUILDING AT DOORWAYS OVERLOOKING AREAWELLS, TYP.
- CLEAR LOW E' DBL. GLAZING WINDOWS EQUAL TO ANDERSON TY8052 AT 1ST-3RD FLOOR WINDOWS-TYP.
- METAL GUARD RAIL AT AREAWELLS WHERE ADJACENT TO WALKING SURFACE, TYP. (CENTER OMITTED TO ILLUSTRATE DOOR RAILING)
- 4" FACE BRICK W/SOLDIER COURSE-COLOR TO BE DETERMINED BY OWNER.

SOUTH ELEV BLDG 'B' / NORTH BLDG 'A' (SIDE YARD)
SCALE : 3/16" = 1'-0"

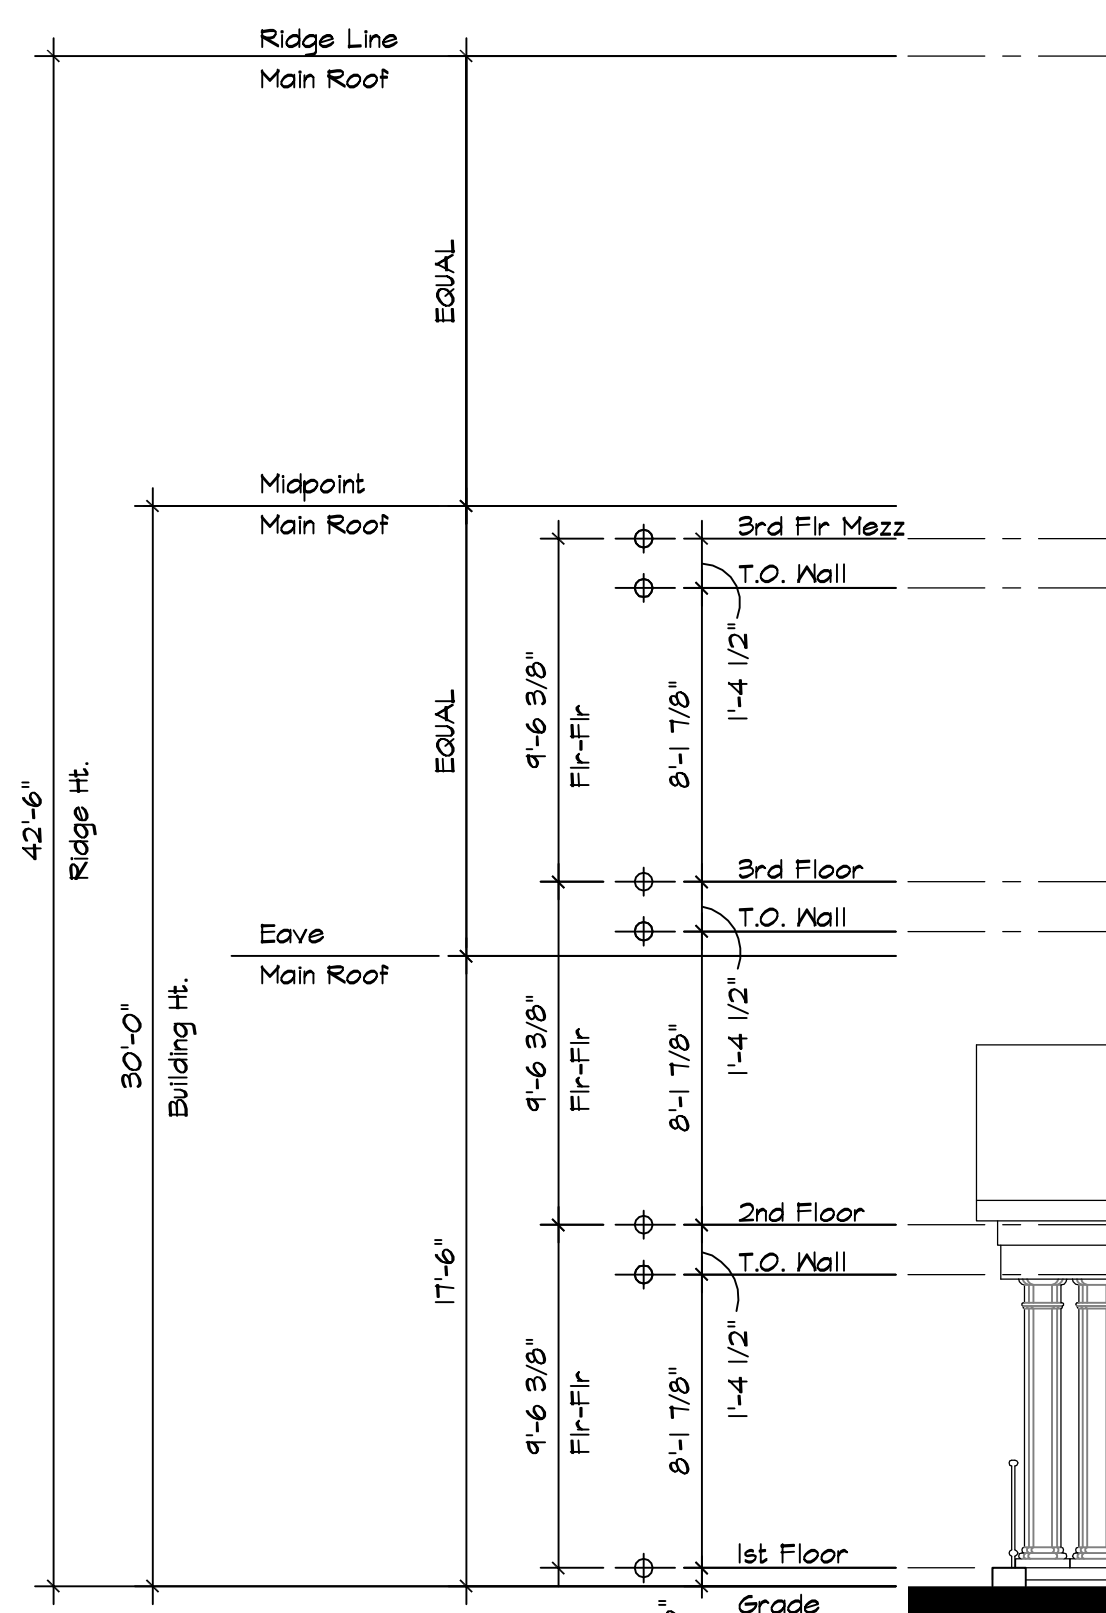

- MIN. 300# ASPHALT SHINGLES W/ICE & SNOW SHIELD @ EAVES, TYP. ROOF PENETRATIONS, GUTTERS, & DOWNSPOUTS TO BE DETERMINED IN FIELD, TYP. COLORS TO BE DETERMINED BY OWNER.
- CEMENTITIOUS SIMULATED SHINGLE HORIZONTAL LAP SIDING (EQUAL TO JAMES HARDIE). COLOR TO BE DETERMINED BY OWNER.
- CLEAR LOW E' DBL. GLAZING WINDOWS EQUAL TO ANDERSON TY8052 AT 1ST-3RD FLOOR WINDOWS-TYP.
- CEMENTITIOUS HORIZONTAL LAP SIDING, TYP. (EQUAL TO JAMES HARDIE). COLOR TO BE DETERMINED BY OWNER.
- TRIM BOARDS TO BE AZEK OR EQUAL-TYP. COLOR TO BE DETERMINED BY OWNER.
- COMPOSITE SHUTTERS-COLOR TO BE DETERMINED BY OWNER.
- METAL GUARD RAIL AT AREAWELLS WHERE ADJACENT TO WALKING SURFACE, TYP.
- 4" FACE BRICK W/SOLDIER COURSE-COLOR TO BE DETERMINED BY OWNER.

EAST ELEVATION BOTH BUILDINGS (REAR YARD)
SCALE : 3/16" = 1'-0"



© Copyright 2011

City Place
Fifth Avenue, Ann Arbor, MI
BUILDING 'A' & 'B'
SOUTH, EAST ELEVATIONS

J BRADLEY MOORE & ASSOCIATES
4844 Jackson Road, #150 Ann Arbor, MI 48103 (734) 930-1500

revisions	
date	reason

job 201310

drawn tjd
date 10.13.11
Revised Elevations
sht A2.2