

SCALE: 1" = 40'



09-23-200-012
PFIZER INC.
3300 PLYMOUTH RD.
ANN ARBOR, MI 48105

USE: INDUSTRIAL


09-14-305-009
AVE MARIA SCHOOL OF LAW
3475 PLYMOUTH ROAD
ANN ARBOR, MI 48105
(734) 827-6040

JSE: AVE MARIA SCHOOL OF LAW

09-14-305-010
NATIONAL SANITATION FOUNDATION
P.O. BOX 130140
ANN ARBOR, MI 48113
USE: VACANT

09-14-305-008
PLYMOUTH SQUARE
2100 COMMONWEALTH
ANN ARBOR, MI 48105
USE: COMMERCIAL

09-14-305-005
FIRST PROPERTIES ASSOCIATES
115 DEPOT STREET
ANN ARBOR, MI 48104
USE: COMMERCIAL

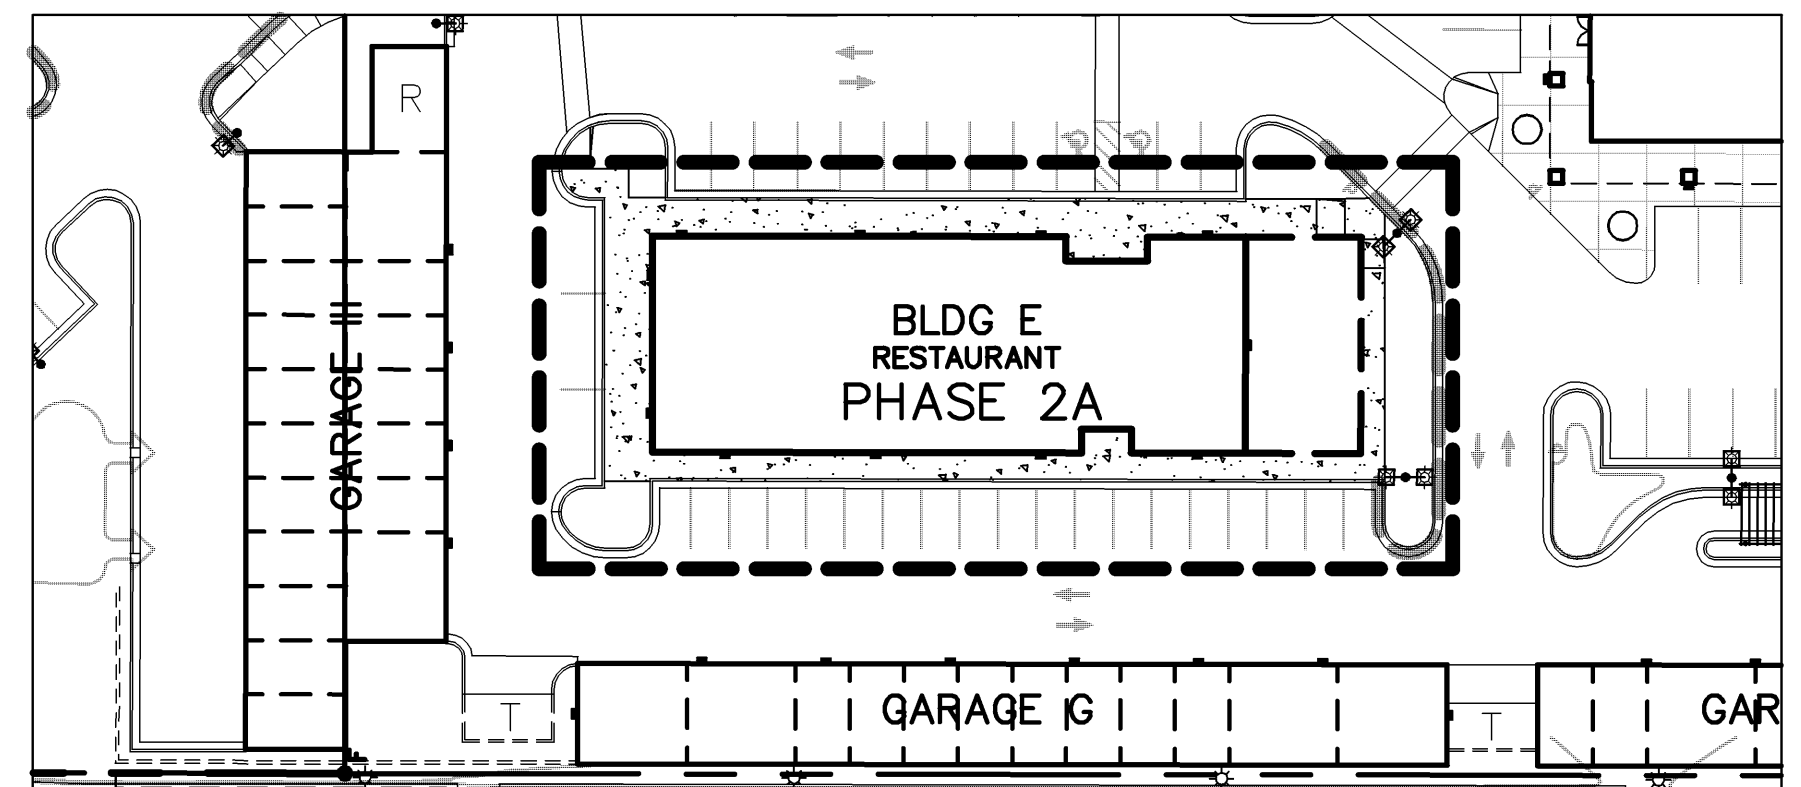

PHASE 2A (NET PARKING REDUCTION OF 26 SPACES & 11 MOTORCYCLE SPACES)

PHASE ONE (NET PARKING ADDITION OF 26 CAR SPACES AND 11 MOTORCYCLE SPACES)

LEGEND

- SINGLE TREE
- SIGN
- CURB & GUTTER, SPILL IN
- BARRIER FREE PARKING SIGN
- NO PARKING SIGN
- FL/NP FIRE LANE/NO PARKING SIGN
- SC SMALL CAR PARKING
- RAMP
- TRAFFIC FLOW DIRECTION
- EXIST. POLE MOUNTED STREET LIGHT
- EXIST. POLE MOUNTED LIGHT - SINGLE
- EXIST. POLE MOUNTED LIGHT - DOUBLE
- EXIST. BUILDING MOUNTED LIGHT
- TRASH AREA
- BITUMINOUS PAVEMENT
- CONCRETE PAVEMENT

MIDWESTERN CONSULTING
Civil, Environmental and Transportation Engineers
Planners, Surveyors
Landscape Architects
3815 Plaza Drive
Ann Arbor, Michigan 48108
Phone: 734.995.0200
Fax: 734.995.0599

CLIENT
GATEWAY ANN ARBOR, LLC.
157 E. HOOPER
ANN ARBOR, MI 48105
(734) 769-2700

PLYMOUTH GREEN CROSSINGS
AMENDED PUD SITE PLAN
PHASING DIAGRAM

1

| | |
|------------------|-------------|
| DATE: 2/16/09 | ISSUE DATE: |
| SHEET: 1 OF 1 | |
| CADD: DAG | |
| ENG: JAF | |
| TECH: EFO | |
| DWGS/Phasing.dwg | |
| FFJ | |
| JOB No. 05010 | |
| ISSUED FOR: | |