



CITY OF ANN ARBOR ENGINEERING

GEDDES AVENUE AND 2190 STATE STREET RETAINING WALLS

RFP NO. 23-11, FILE NOS. 2022-009 & 2023-003

STANDARD PLANS

WHERE THE FOLLOWING ITEMS ARE CALLED FOR ON PLANS, THEY ARE TO BE CONSTRUCTED ACCORDING TO THE MDTOT STANDARD PLANS GIVEN BELOW.



ROAD STANDARD PLANS

- R-28-J CURB RAMP AND DETECTABLE WARNING DETAILS
- R-96-E SOIL EROSION & SEDIMENTATION CONTROL MEASURES
- R-100-I SEEDING AND TREE PLANTING *

TRAFFIC AND SAFETY STANDARD PLANS

- WZD-100-A GROUND DRIVEN SIGN SUPPORTS FOR TEMP SIGNS
- WZD-125-E TEMPORARY TRAFFIC CONTROL DEVICES *

* = SPECIAL DETAILS LOCATED IN THE PROPOSAL

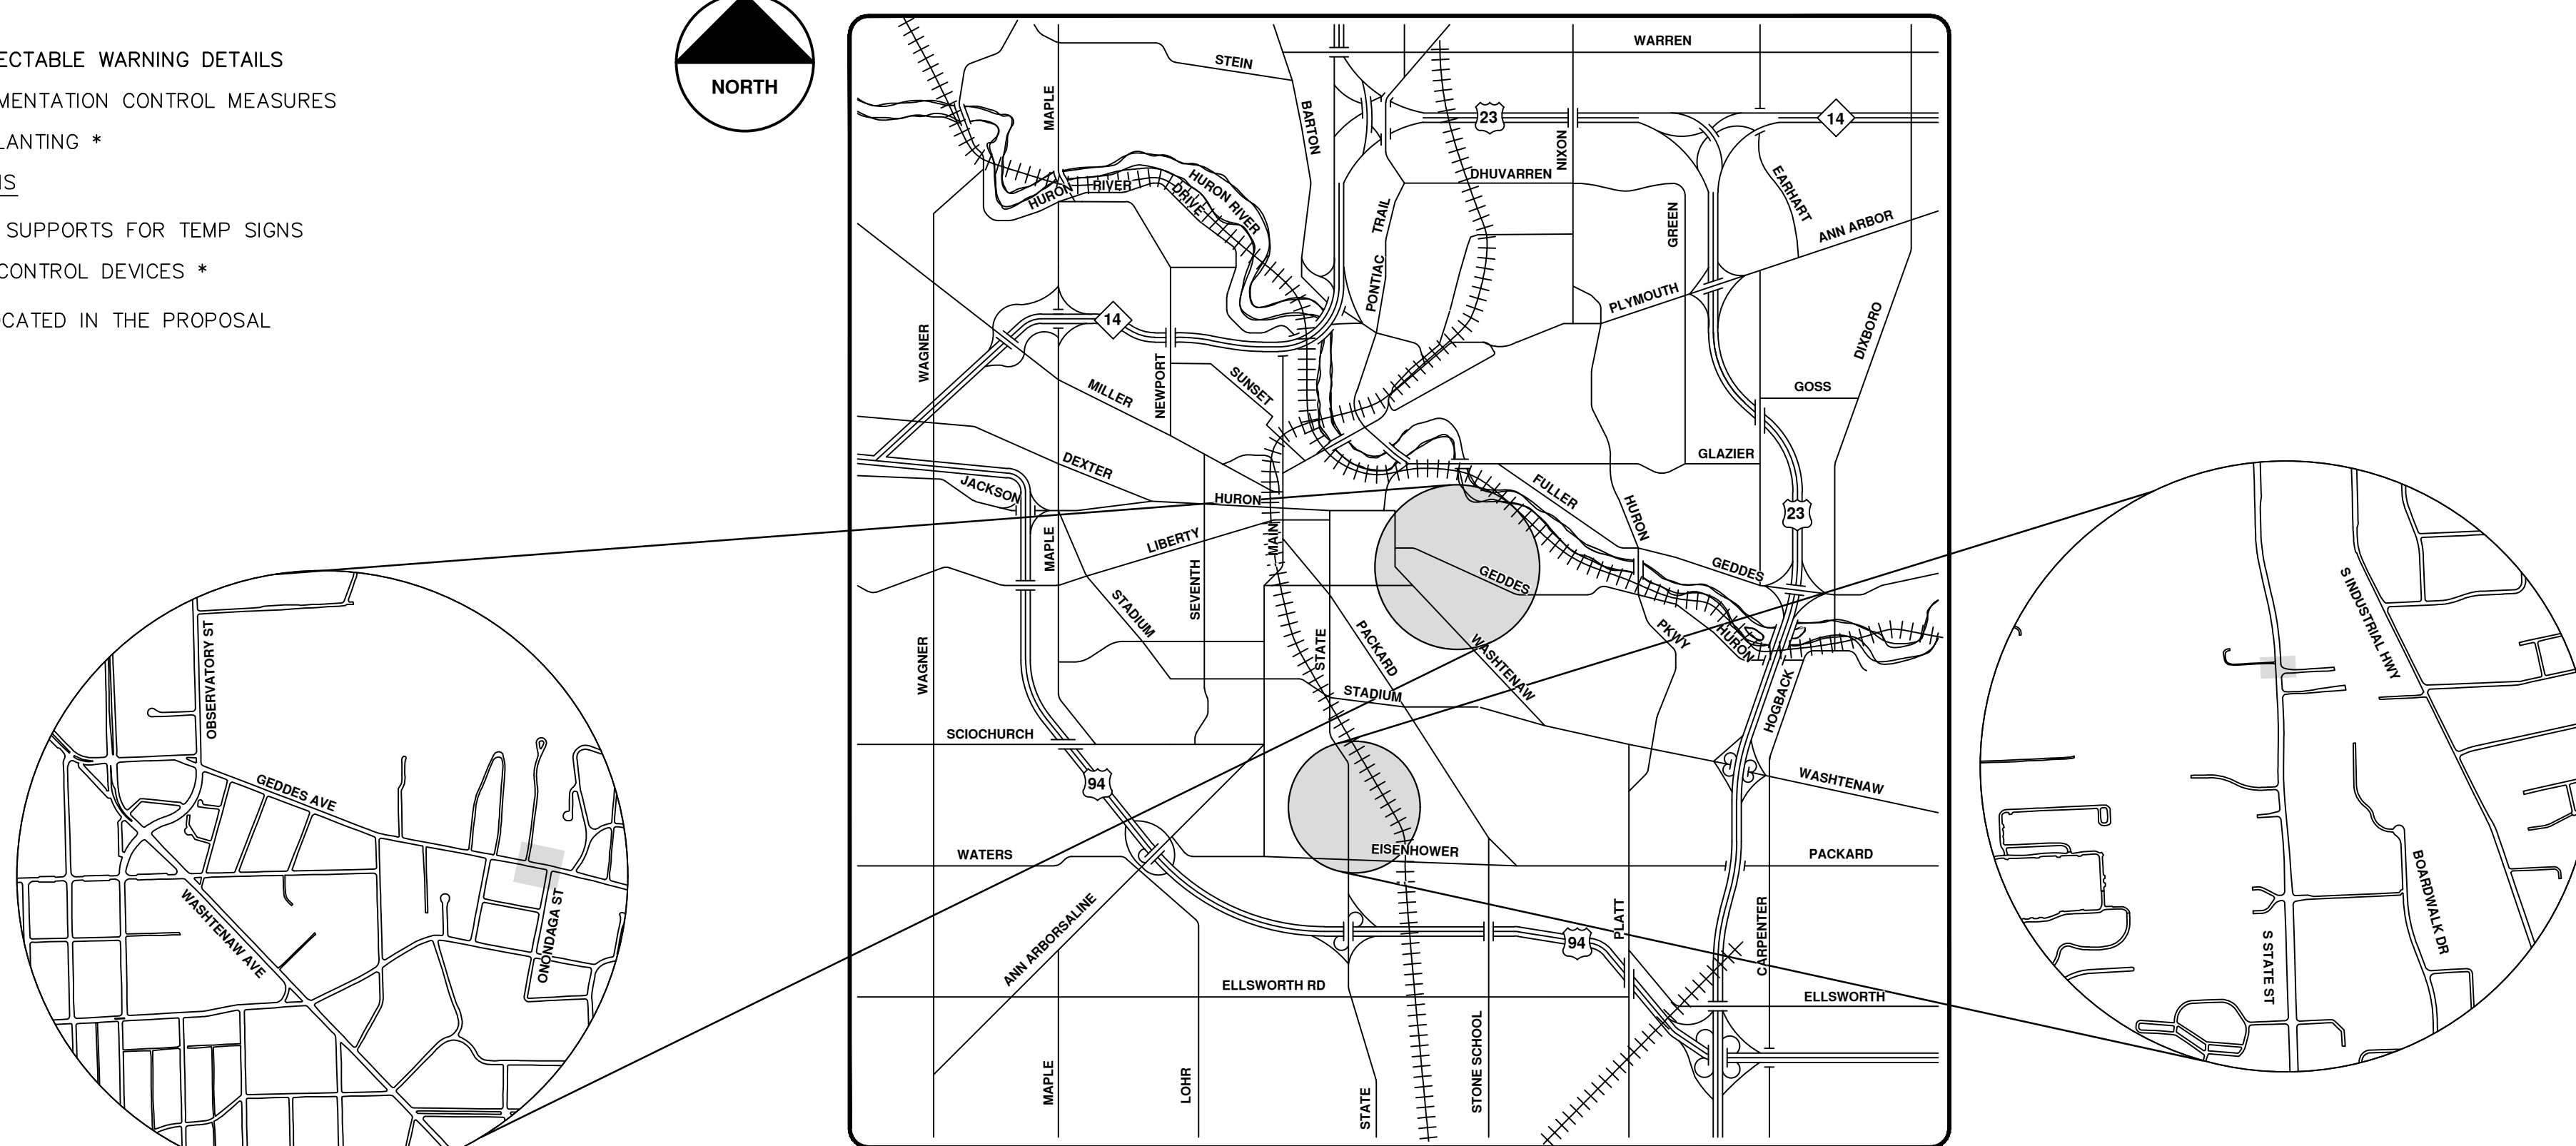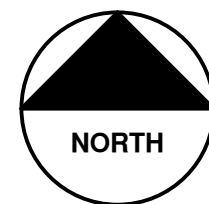

VICINITY MAP

NOTES

FOR PROTECTION OF UNDERGROUND UTILITIES AND IN CONFORMANCE WITH PUBLIC ACT 174 OF 2013, THE CONTRACTOR SHALL CALL 811 OR 1-800-482-7171 A MINIMUM OF THREE FULL WORKING DAYS, EXCLUDING SATURDAYS, SUNDAYS, AND HOLIDAYS, PRIOR TO BEGINNING EACH EXCAVATION IN AREAS WHERE PUBLIC UTILITIES HAVE NOT BEEN PREVIOUSLY LOCATED. MEMBERS WILL THUS BE ROUTINELY NOTIFIED. THIS DOES NOT RELIEVE THE CONTRACTOR OF THE RESPONSIBILITY OF NOTIFYING UTILITY OWNERS WHO MAY NOT BE A PART OF THE "MISS DIG" ALERT SYSTEM.

THE UNDERGROUND LOCATIONS SHOWN FOR NATURAL GAS, TELEPHONE, ELECTRICAL POWER, CABLE TV AND FIBER OPTIC LINES ARE APPROXIMATE. THE CITY OF ANN ARBOR ASSUMES NO RESPONSIBILITY FOR THEIR ACCURATE REPRESENTATION IN THIS DRAWING. MISS DIG MUST BE CONTACTED PRIOR TO CONSTRUCTION TO LOCATE THESE UTILITIES.


THE CONSTRUCTION COVERED BY THESE PLANS SHALL CONFORM TO THE 2020 EDITION OF THE MDTOT STANDARD SPECIFICATIONS FOR CONSTRUCTION, ITS DETAILS, AND THIS PROJECT'S CONTRACT DOCUMENTS. THE OMISSION OF ANY CURRENT STANDARD DETAIL DOES NOT RELIEVE THE CONTRACTOR FROM THIS REQUIREMENT.

SHEET INDEX	
SHEET NUMBER	SHEET TITLE
1	COVER SHEET
2	STANDARD NOTES
3	LEGEND
4	RETAINING WALL DETAILS - GEDDES AVENUE
5	REMOVAL & CONSTRUCTION PLAN - GEDDES AVENUE
6	DETAILED GRADING PLAN - GEDDES AVENUE
7	REMOVAL PLAN - STATE STREET
8	CONSTRUCTION PLAN - STATE STREET
9	DETAILED GRADING PLAN - STATE STREET
10	DETAIL SHEET - KEYSTONE STANDARD III UNIT 21

PREPARED UNDER THE SUPERVISION OF


DAVID DYKMAN, P.E.
PROJECT MANAGER

03 / 30 / 2023
DATE

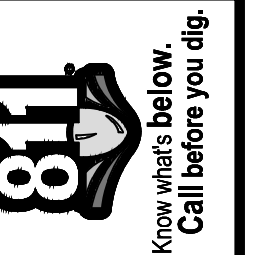

REV.	DESCRIPTION	DATE	DRAWN	CHECKED
1	APPENDIX No. 1	04/20/2023	JAB	DAD

CITY OF ANN ARBOR
PUBLIC SERVICES
301 EAST HURON STREET
ANN ARBOR, MI 48107-8647
ANN ARBOR 734.794.6410
www.a2gov.org

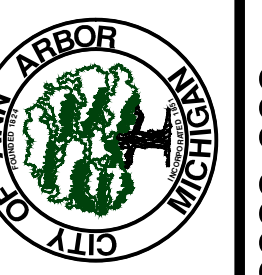

CITY OF ANN ARBOR - PUBLIC SERVICES - ENGINEERING

COVER SHEET

SCALE: NTS

DRAWING No. 201400-1

SHEET No. 1 OF 10