
















-  GROUND FAULT INTERRUPTER
-  SMOKE DETECTOR
-  EXHAUST FAN
-  CARBON MONOXIDE DETECTOR
-  HEATED AND COOLED SPACE PER CODE
-  WASHER
-  DRYER
-  STACKABLE WASHER AND DRYER





- NEW WALL 
- EXISTING WALL 
- EX EXISTING DOOR TO REMAIN

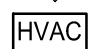

ALL BEDROOMS TO HAVE AN EGRESS WINDOW, SEE SHEET A-1 FOR REQUIREMENTS

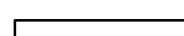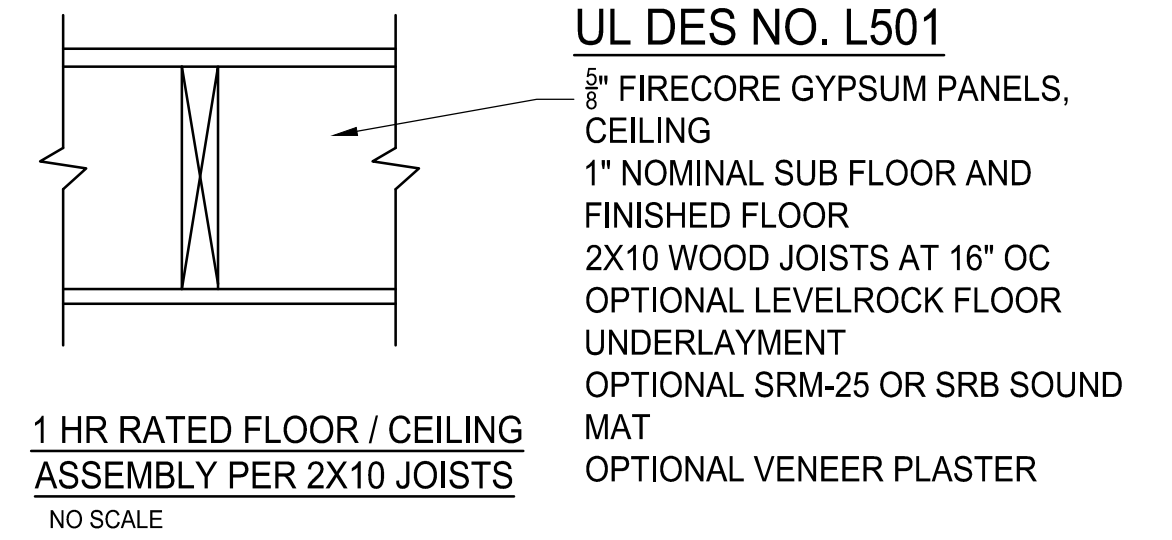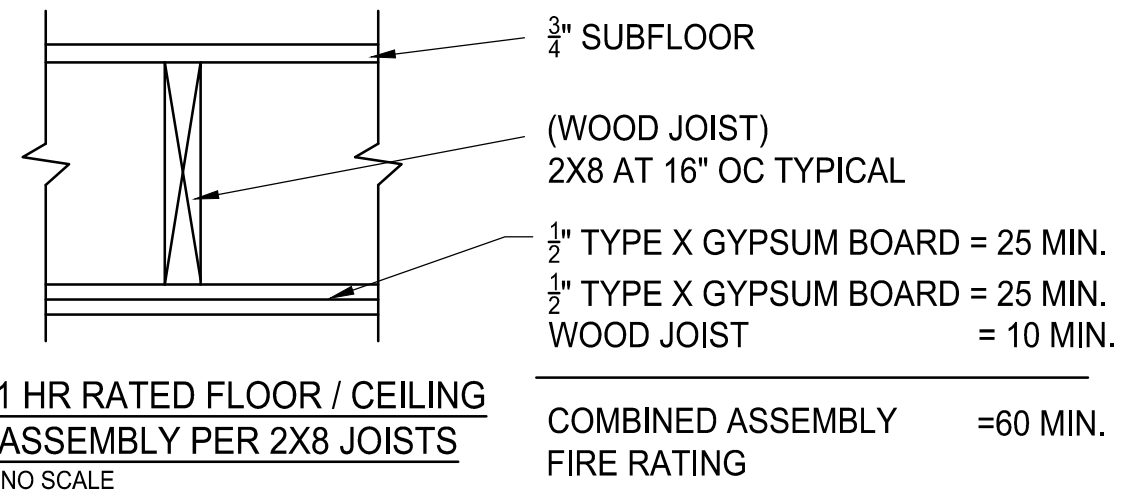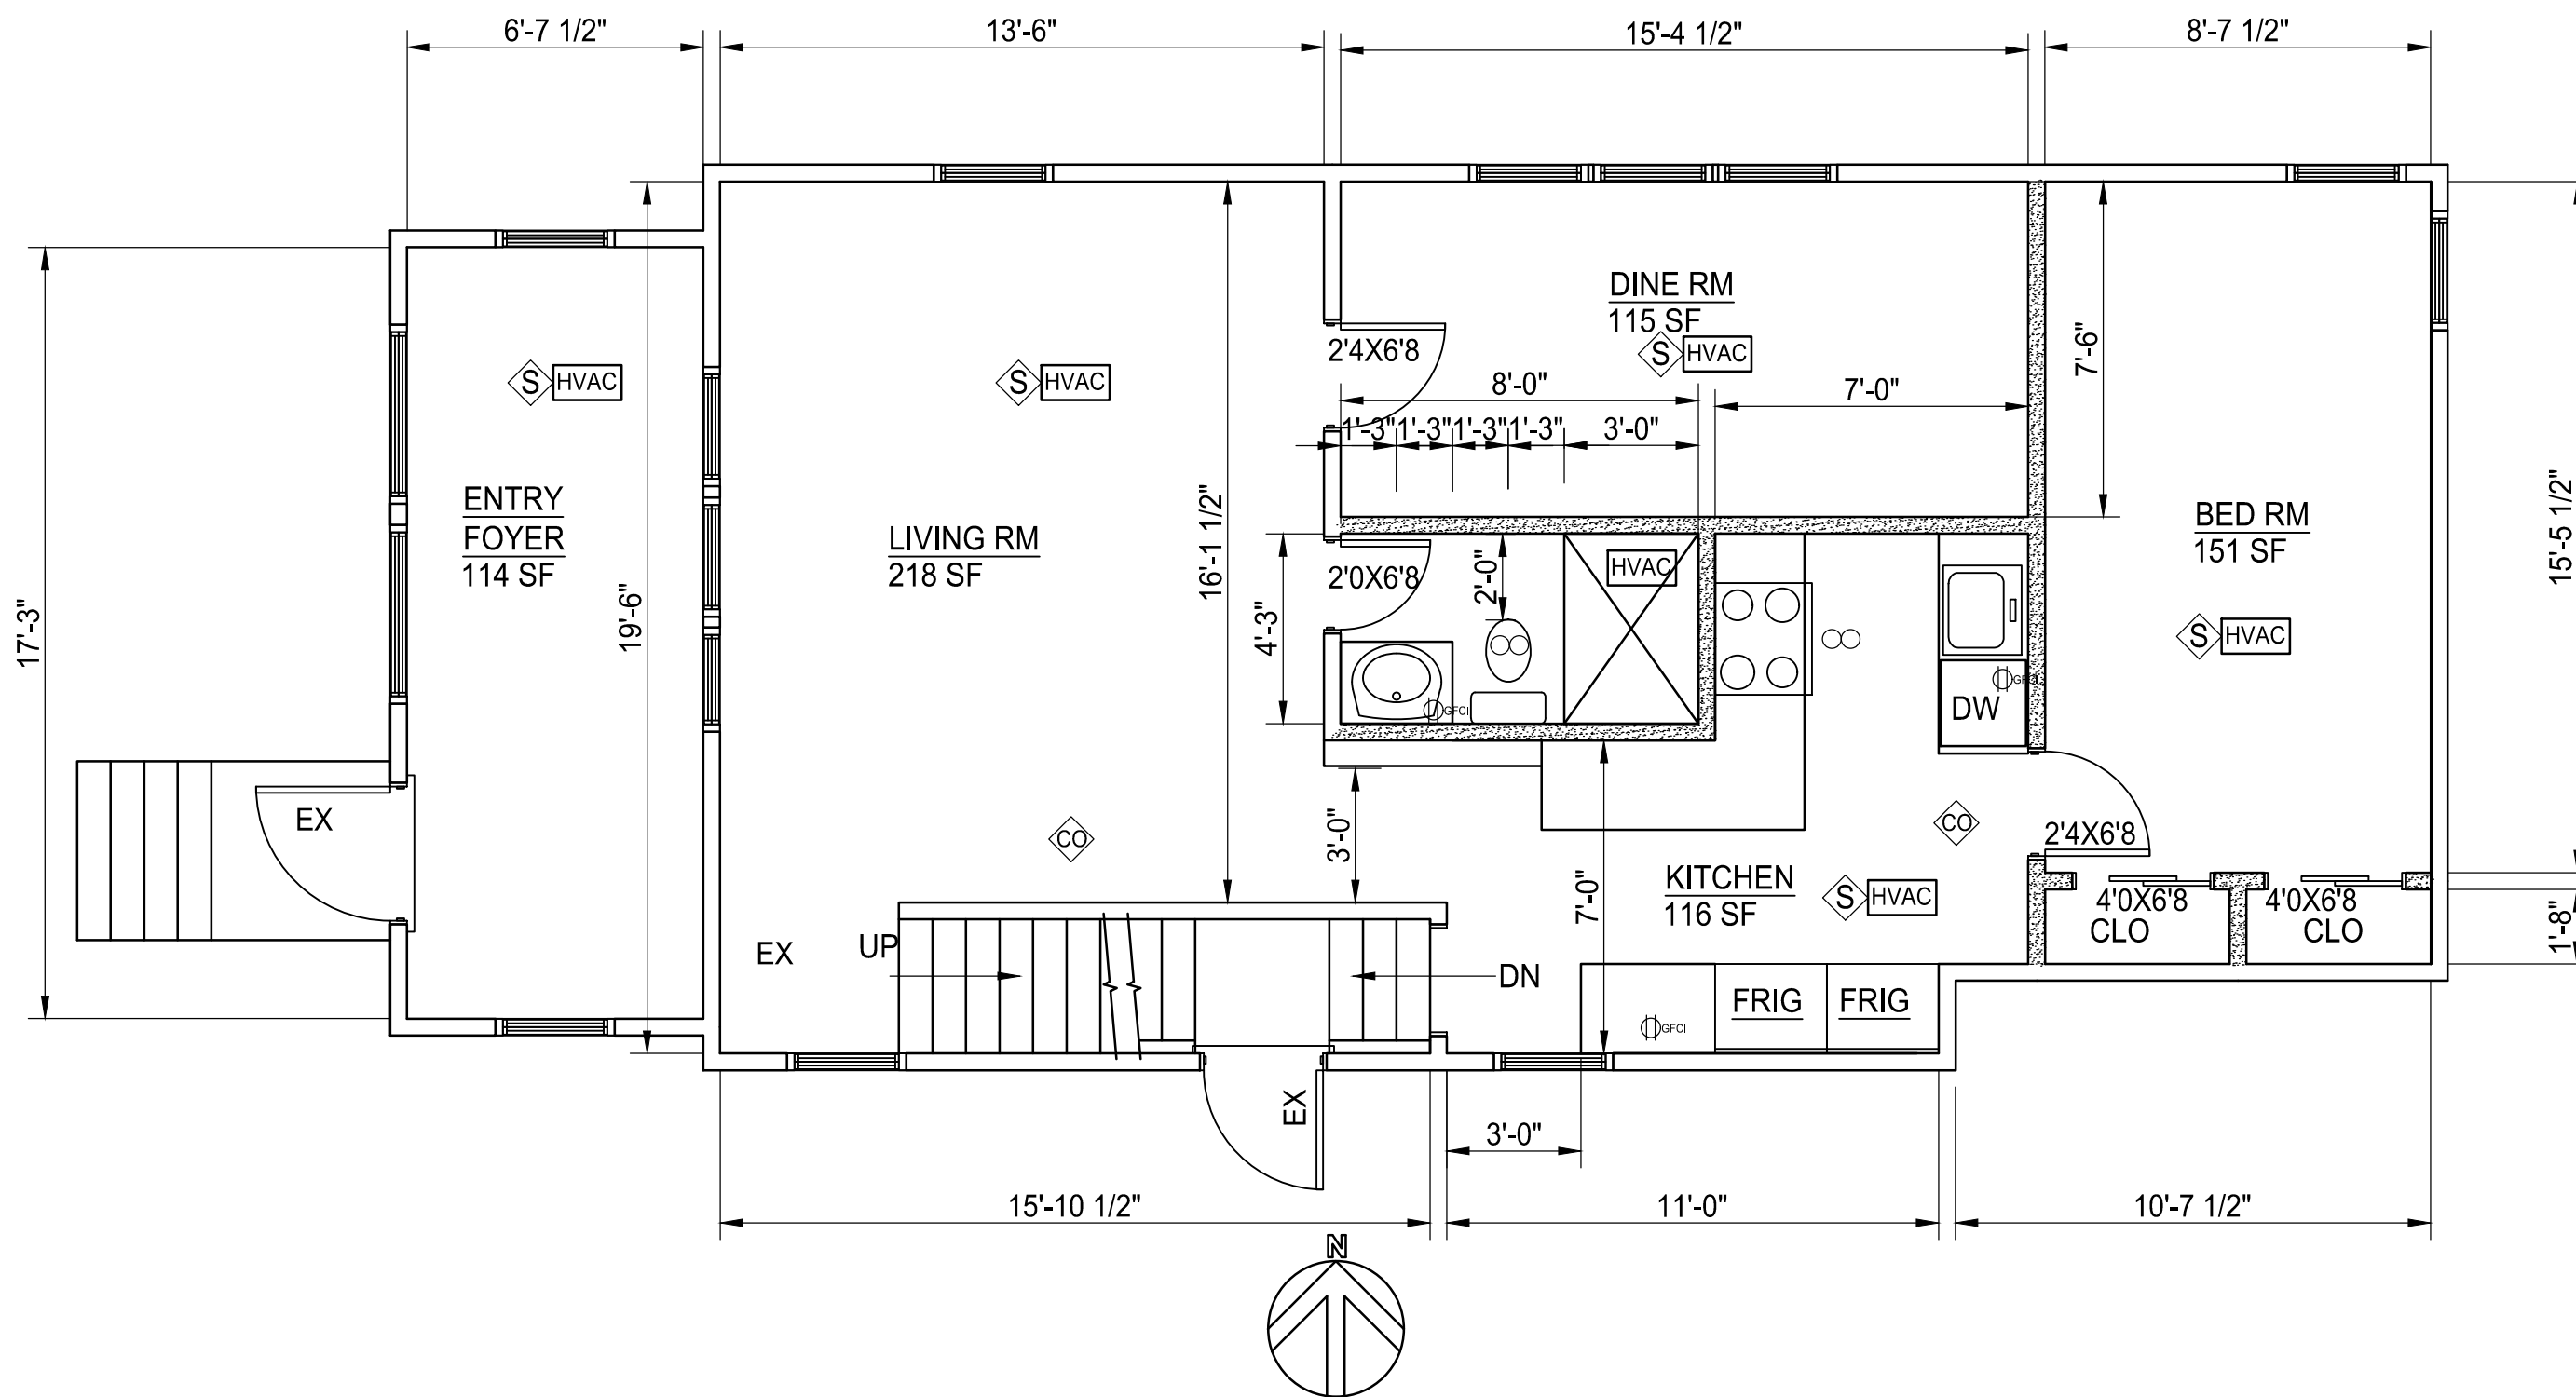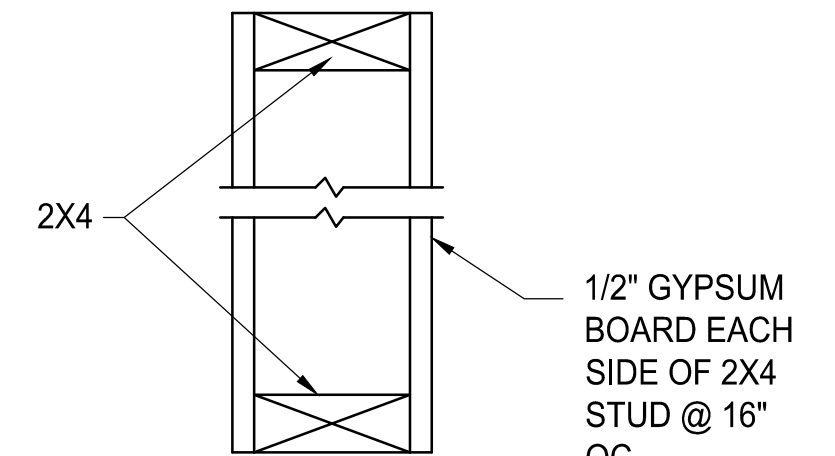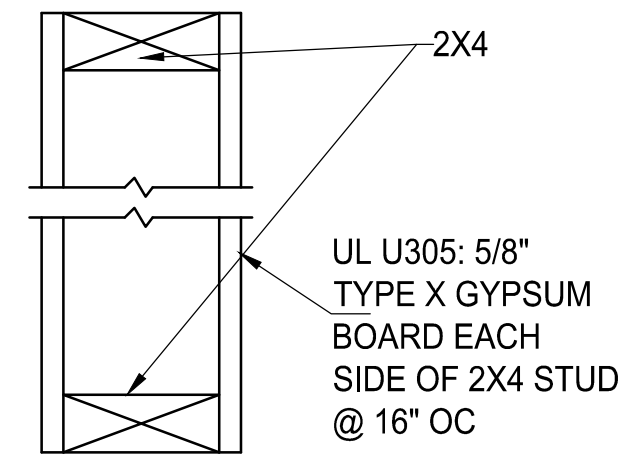

- GROUND FAULT INTERRUPTER
 - SMOKE DETECTOR
 - EXHAUST FAN
 - CARBON MONOXIDE DETECTOR
 - HEATED AND COOLED SPACE PER CODE
 - WASHER
 - DRYER
 - STACKABLE WASHER AND DRYER
- NEW WALL
 - EXISTING WALL
 - EX EXISTING DOOR TO REMAIN

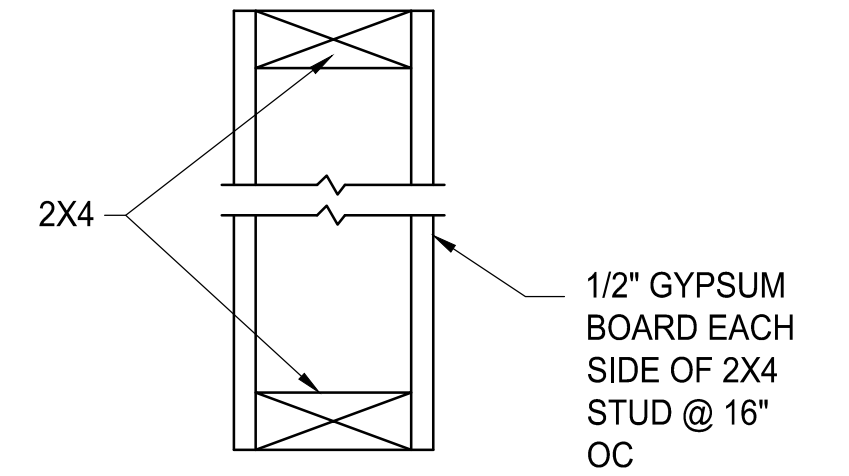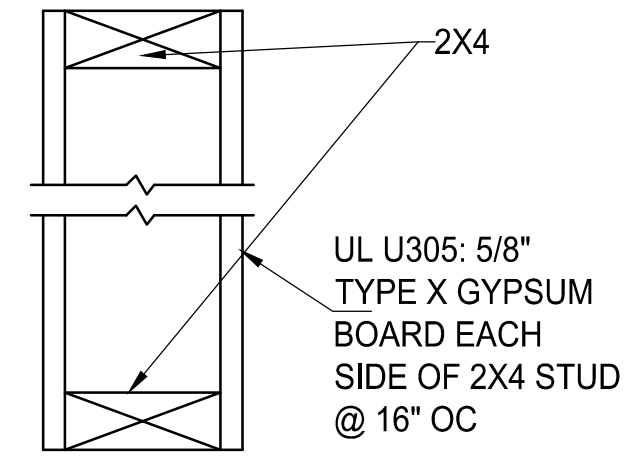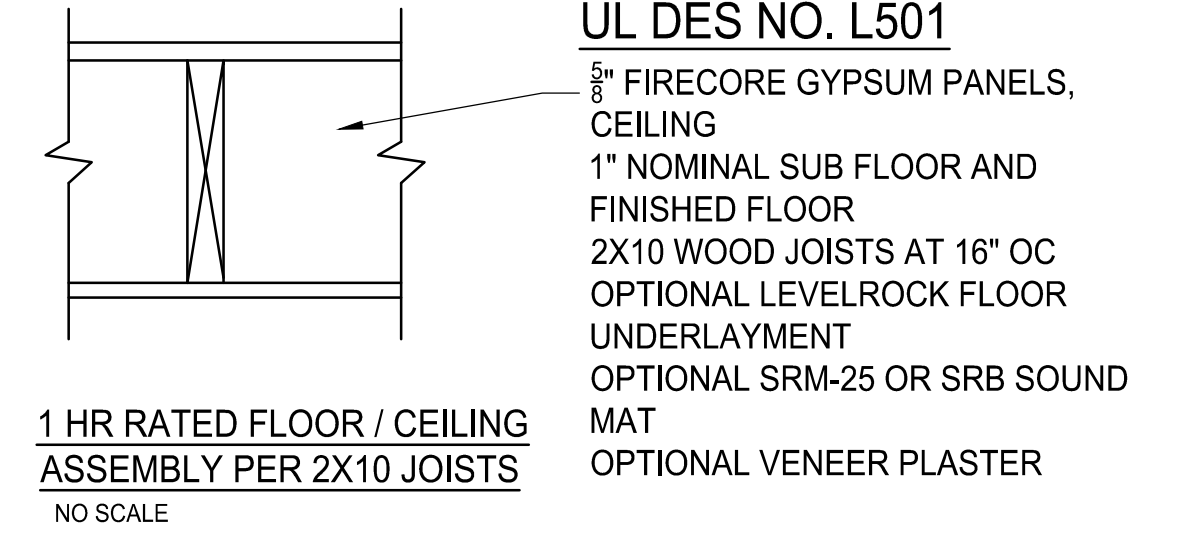
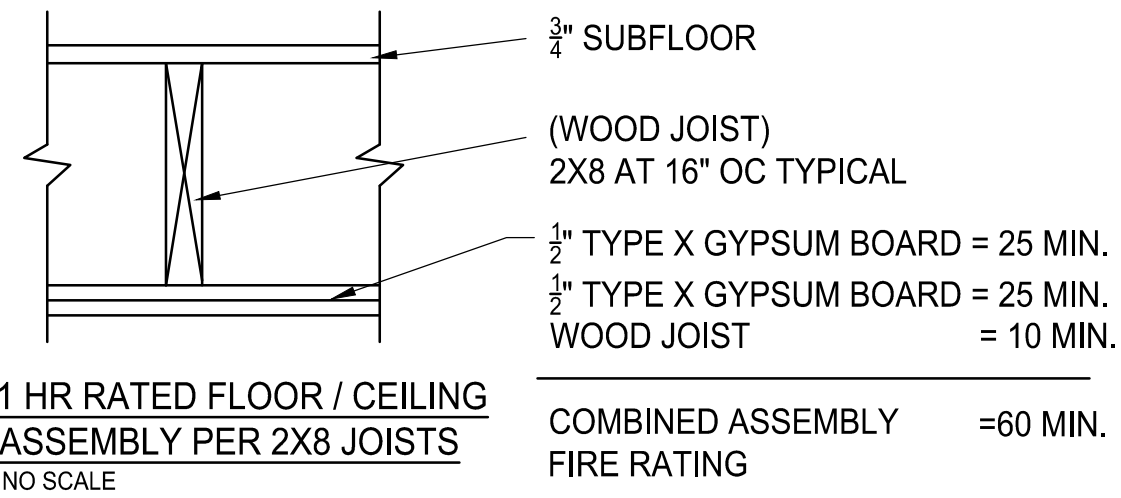



ALL BEDROOMS TO HAVE AN EGRESS WINDOW, SEE SHEET A-1 FOR REQUIREMENTS

TYPICAL 1 HR RATED WALL
NO SCALE


TYPICAL NON RATED WALL
NO SCALE

SEE A1 FOR TOILET ROOM FIXTURE CLEARANCES

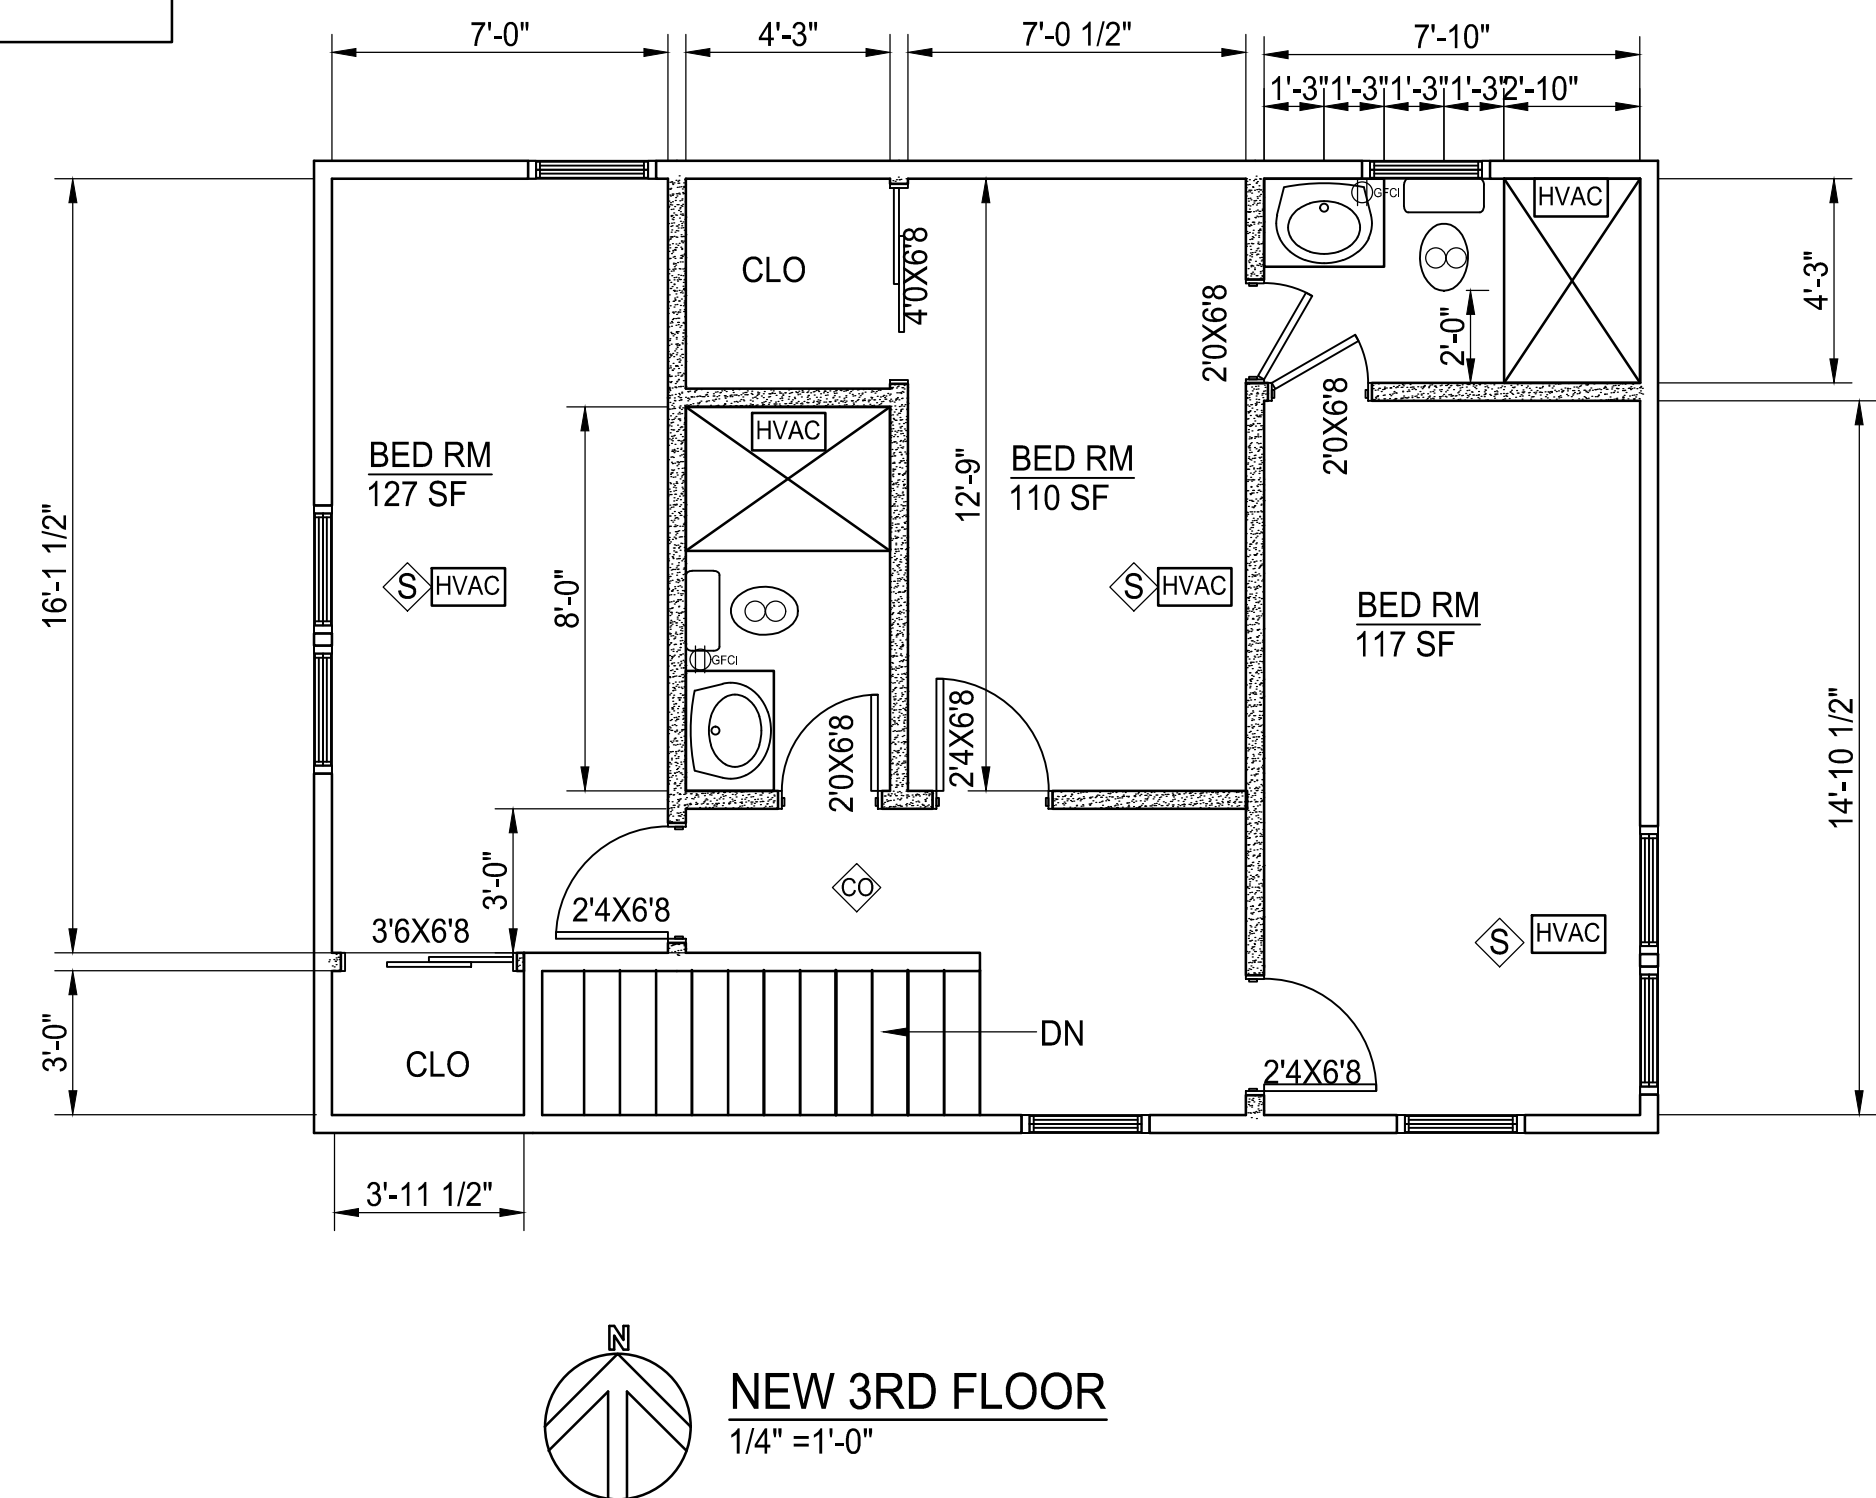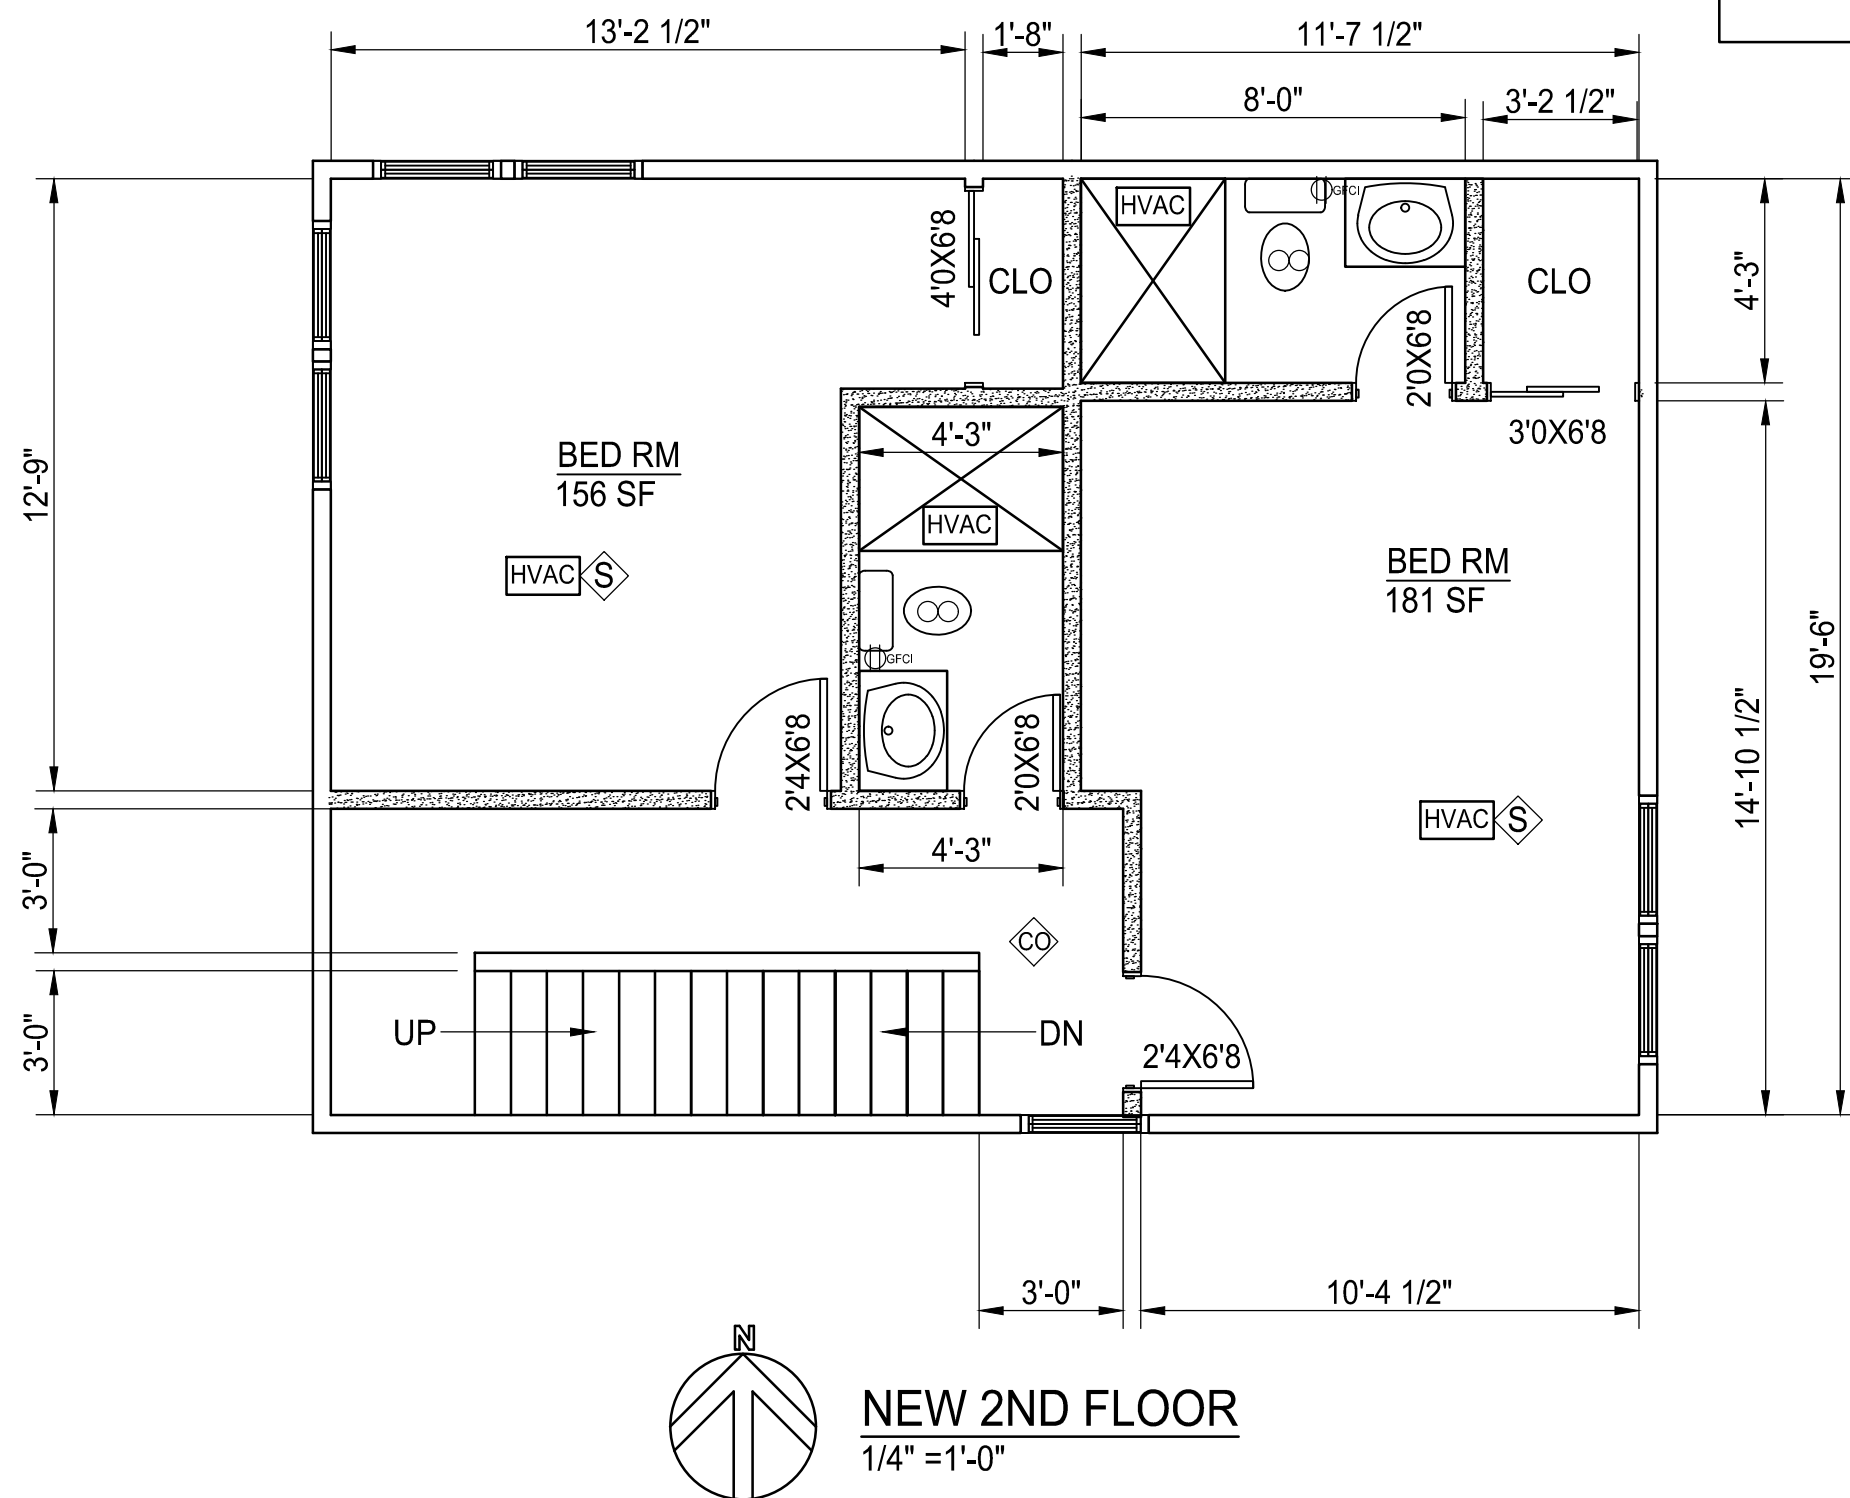


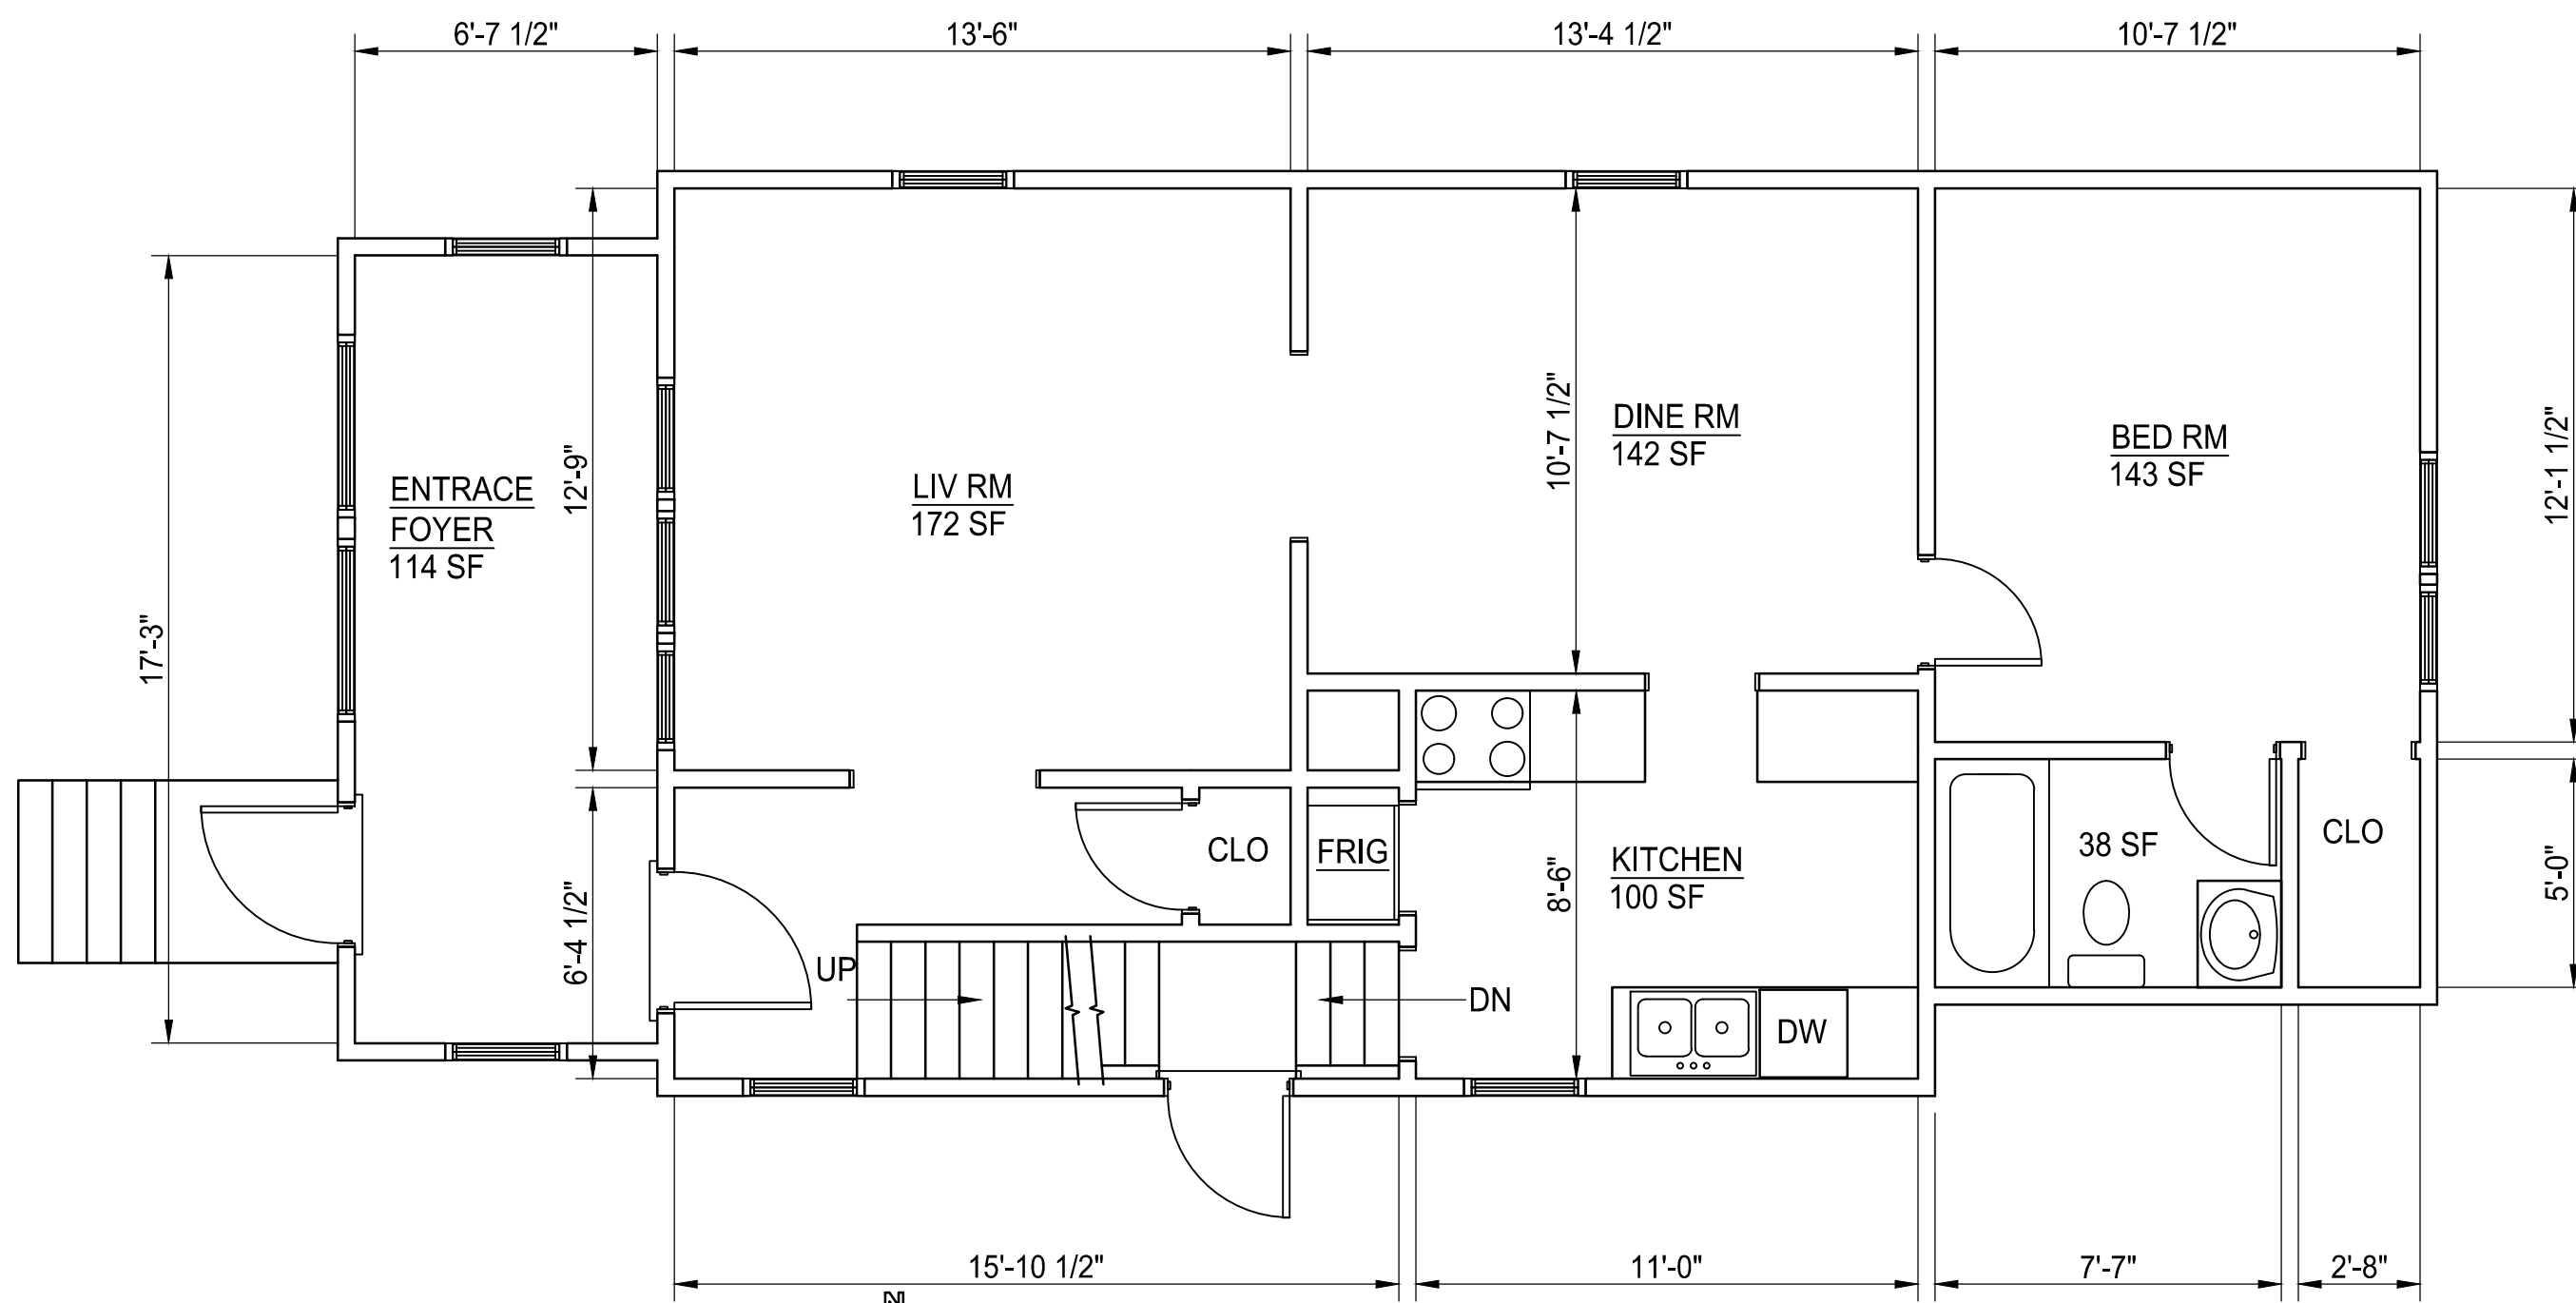


EXISTING 1ST FLOOR
1/4" = 1'-0"

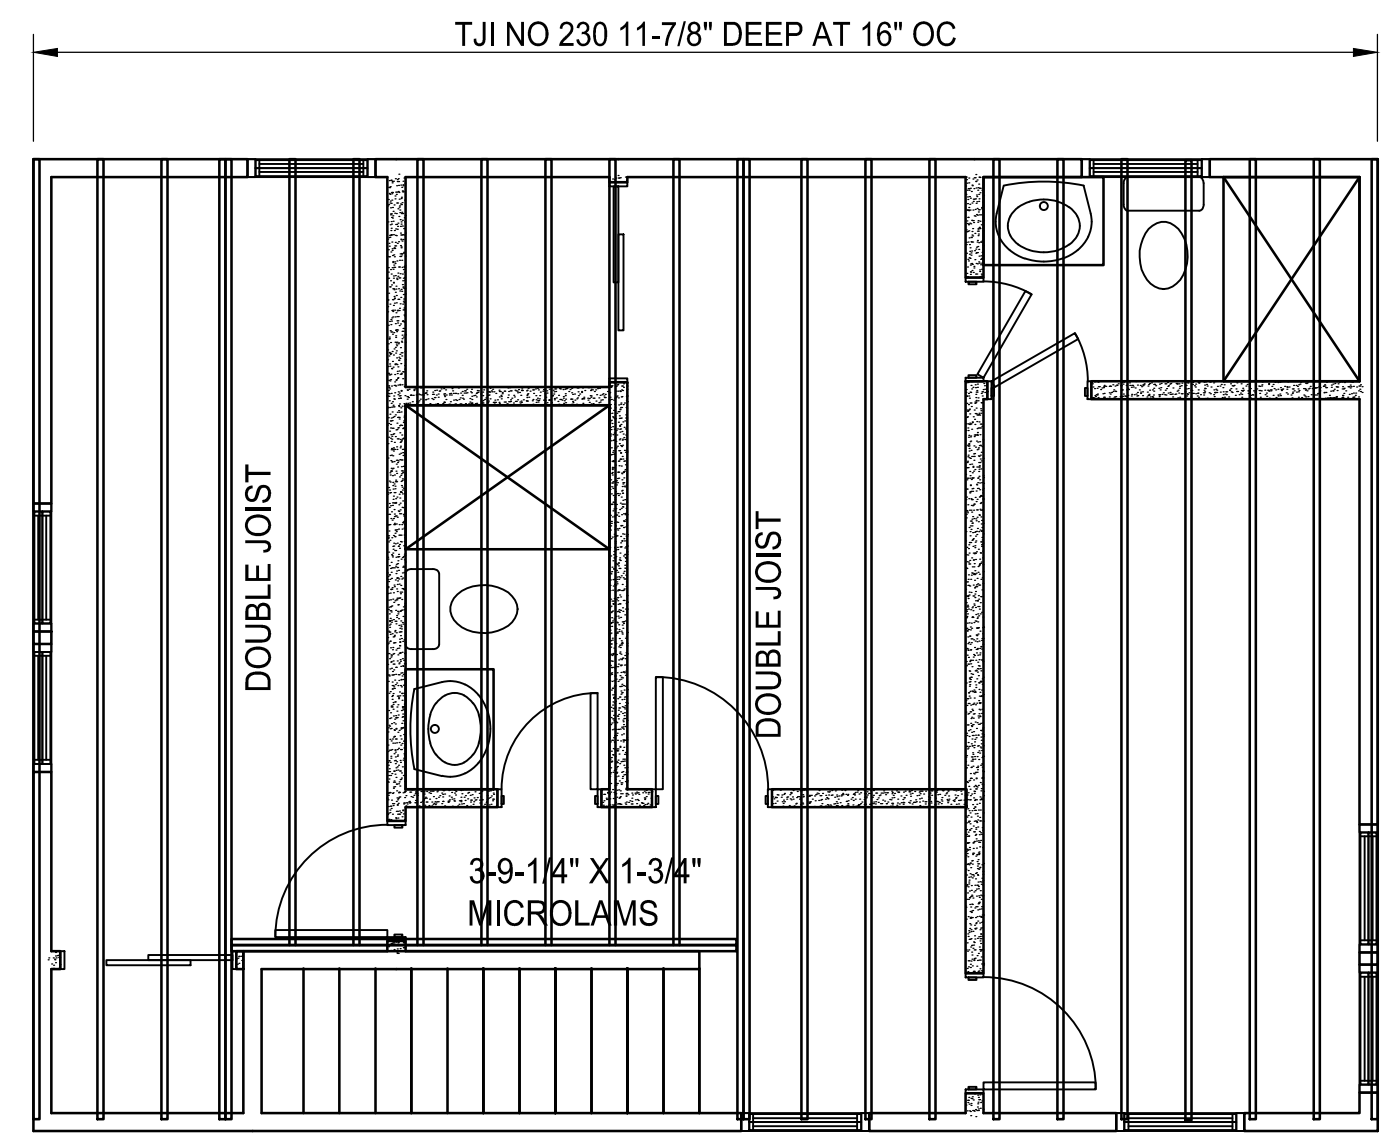


NEW 3RD FLOOR FRAMING PLAN
1/4" = 1'-0"

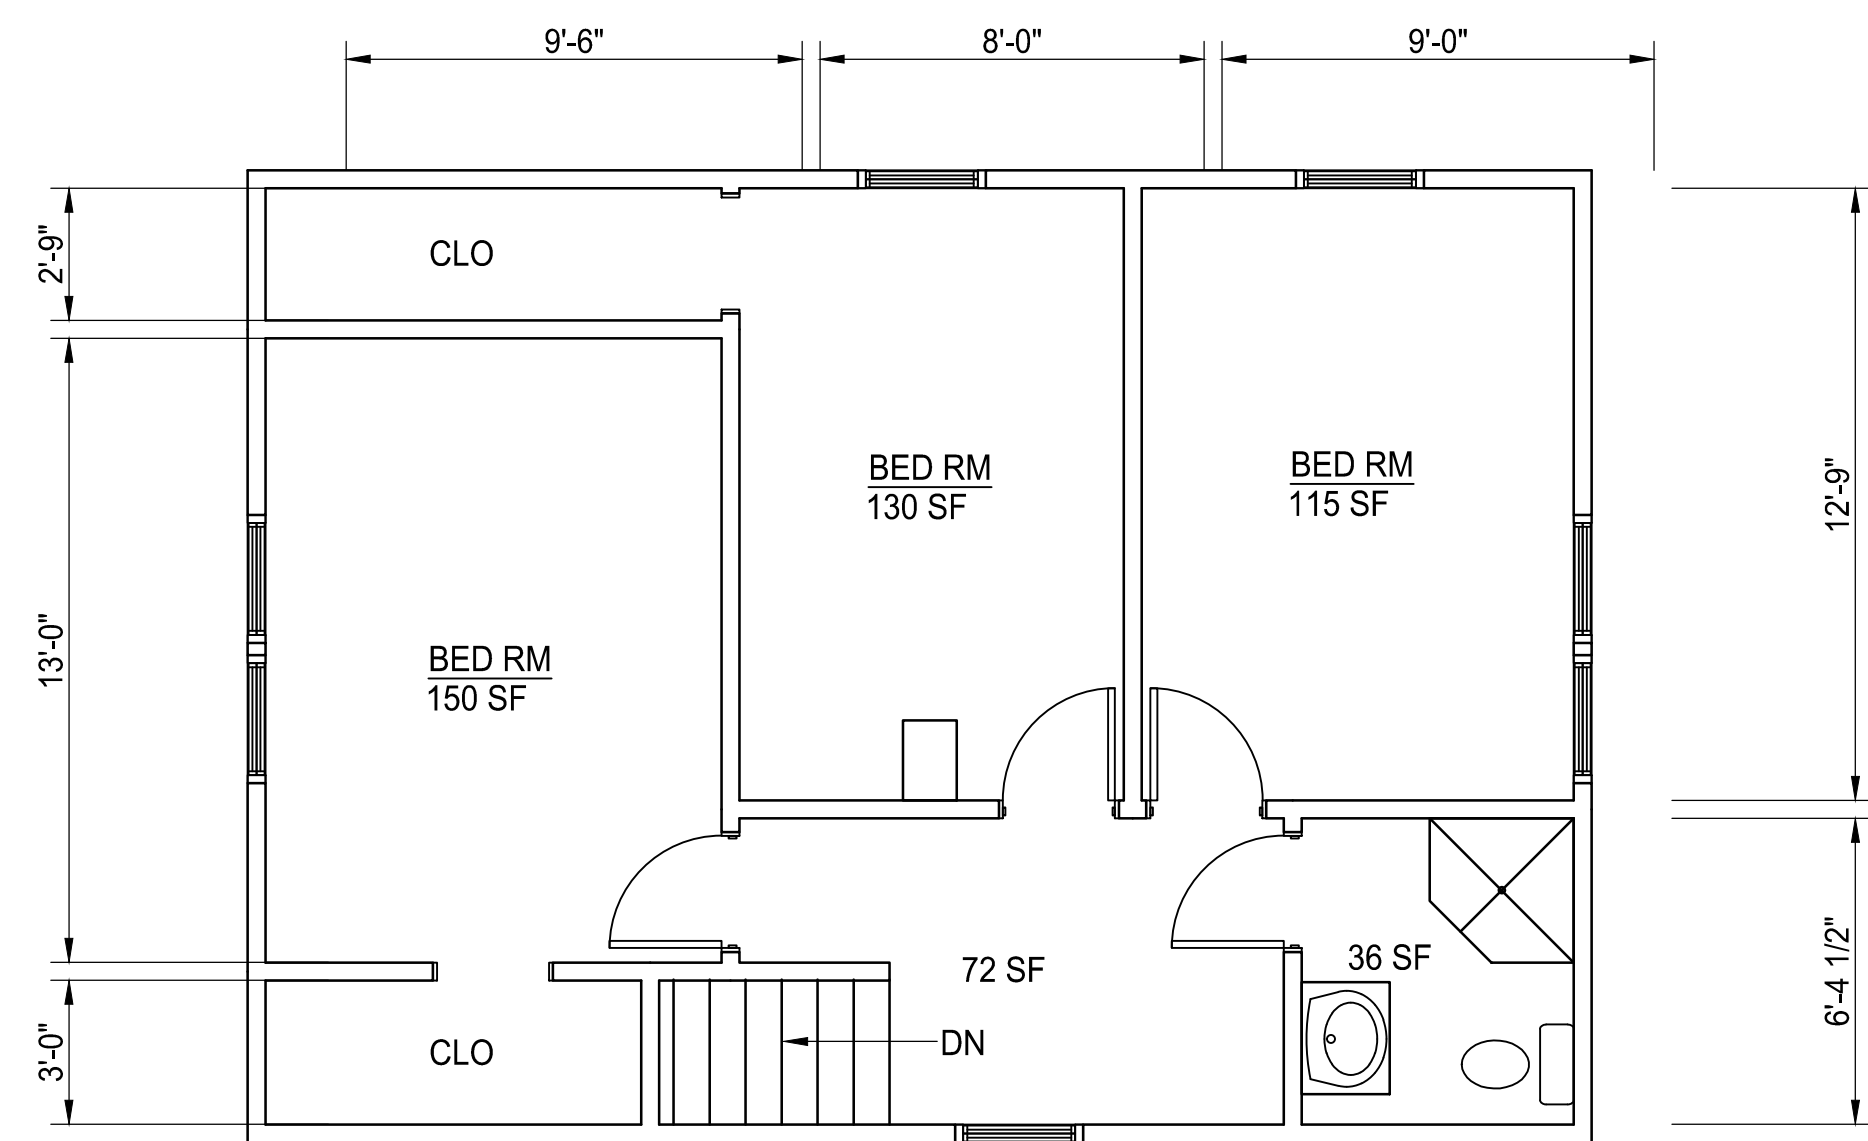


EXISTING 2ND FLOOR
1/4" = 1'-0"

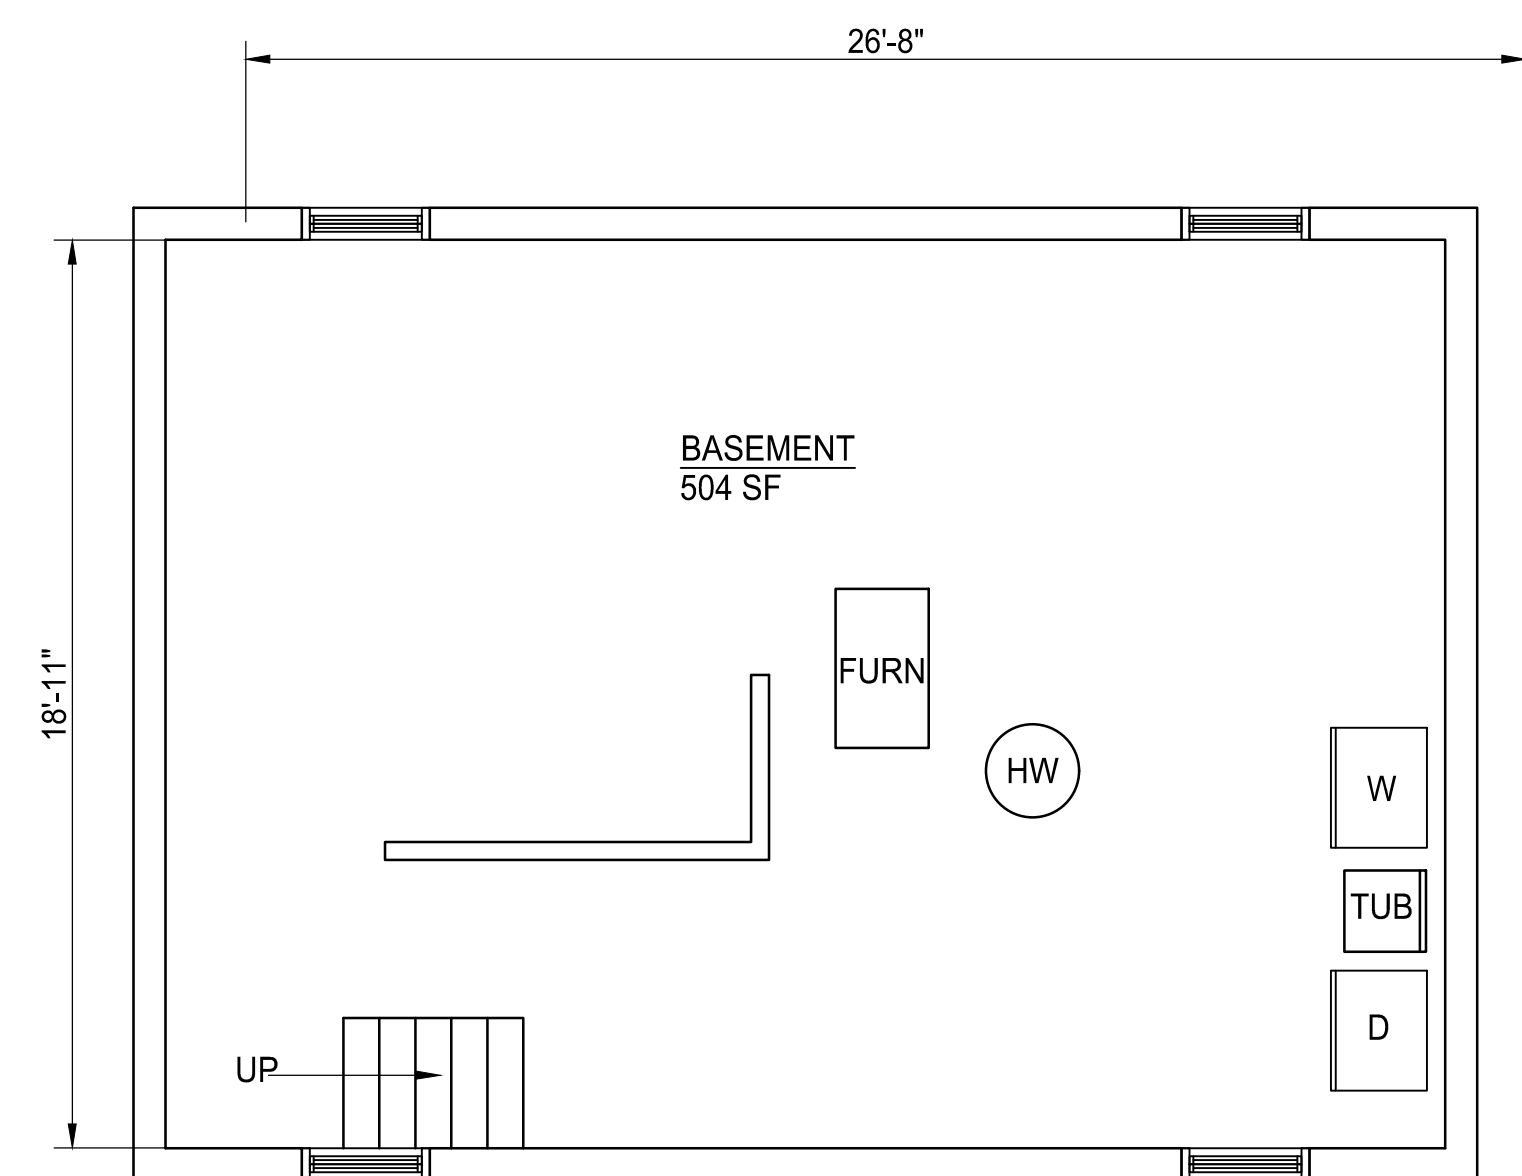


EXISTING BASMENT
1/4" = 1'-0"

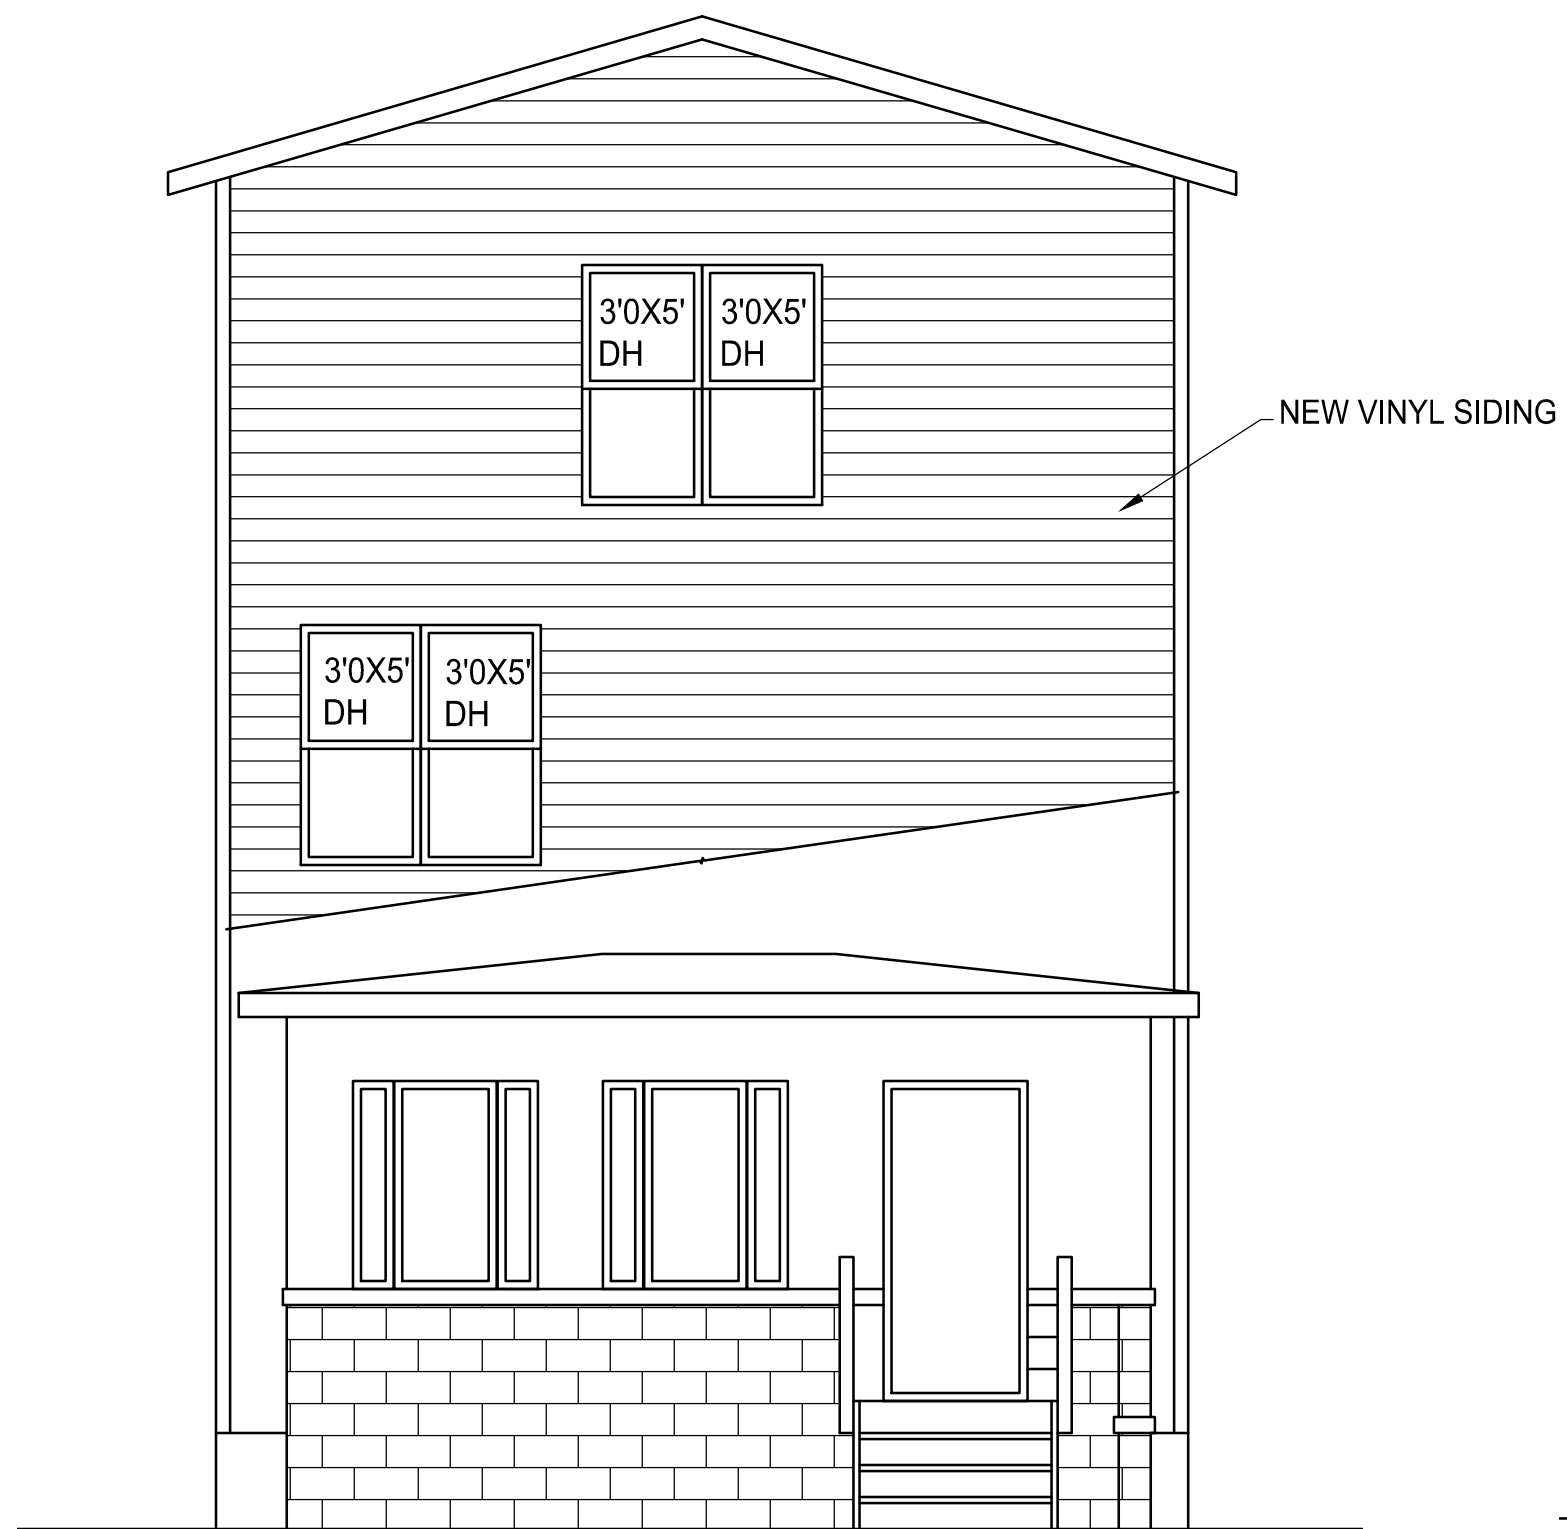


NEW WEST ELEVATION
1/4" = 1'-0"

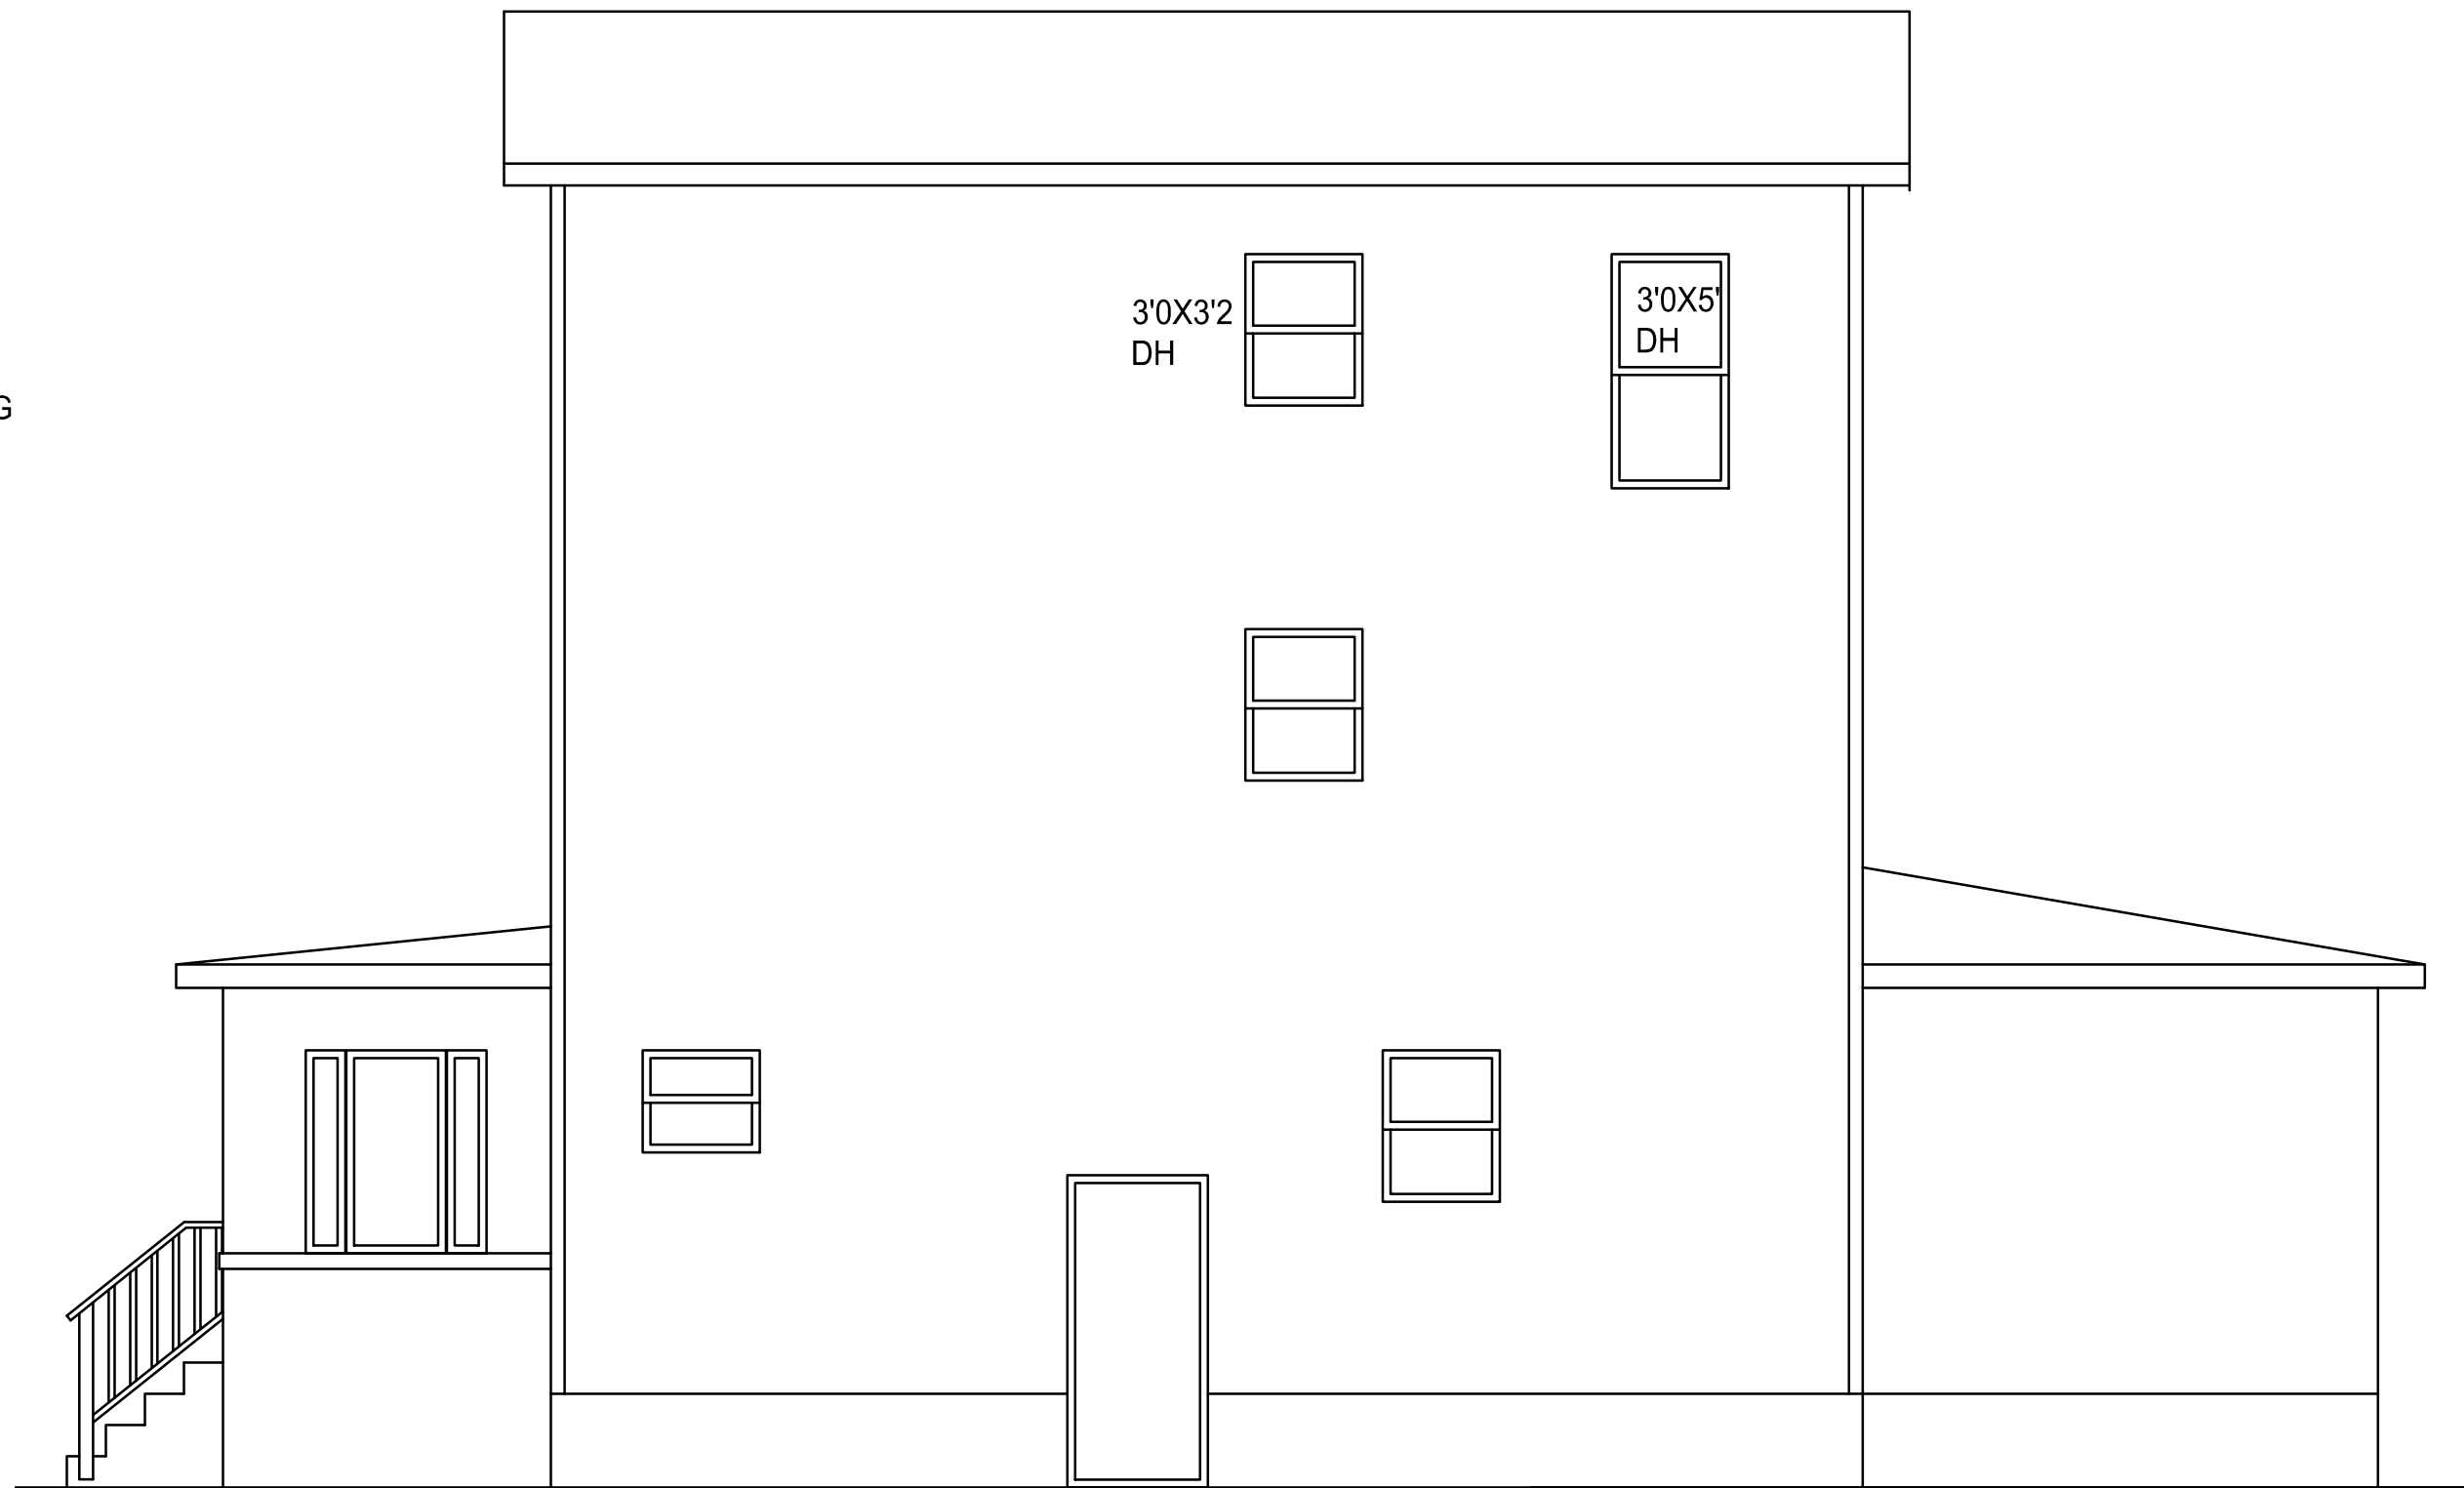


NEW SOUTH ELEVATION
1/4" = 1'-0"

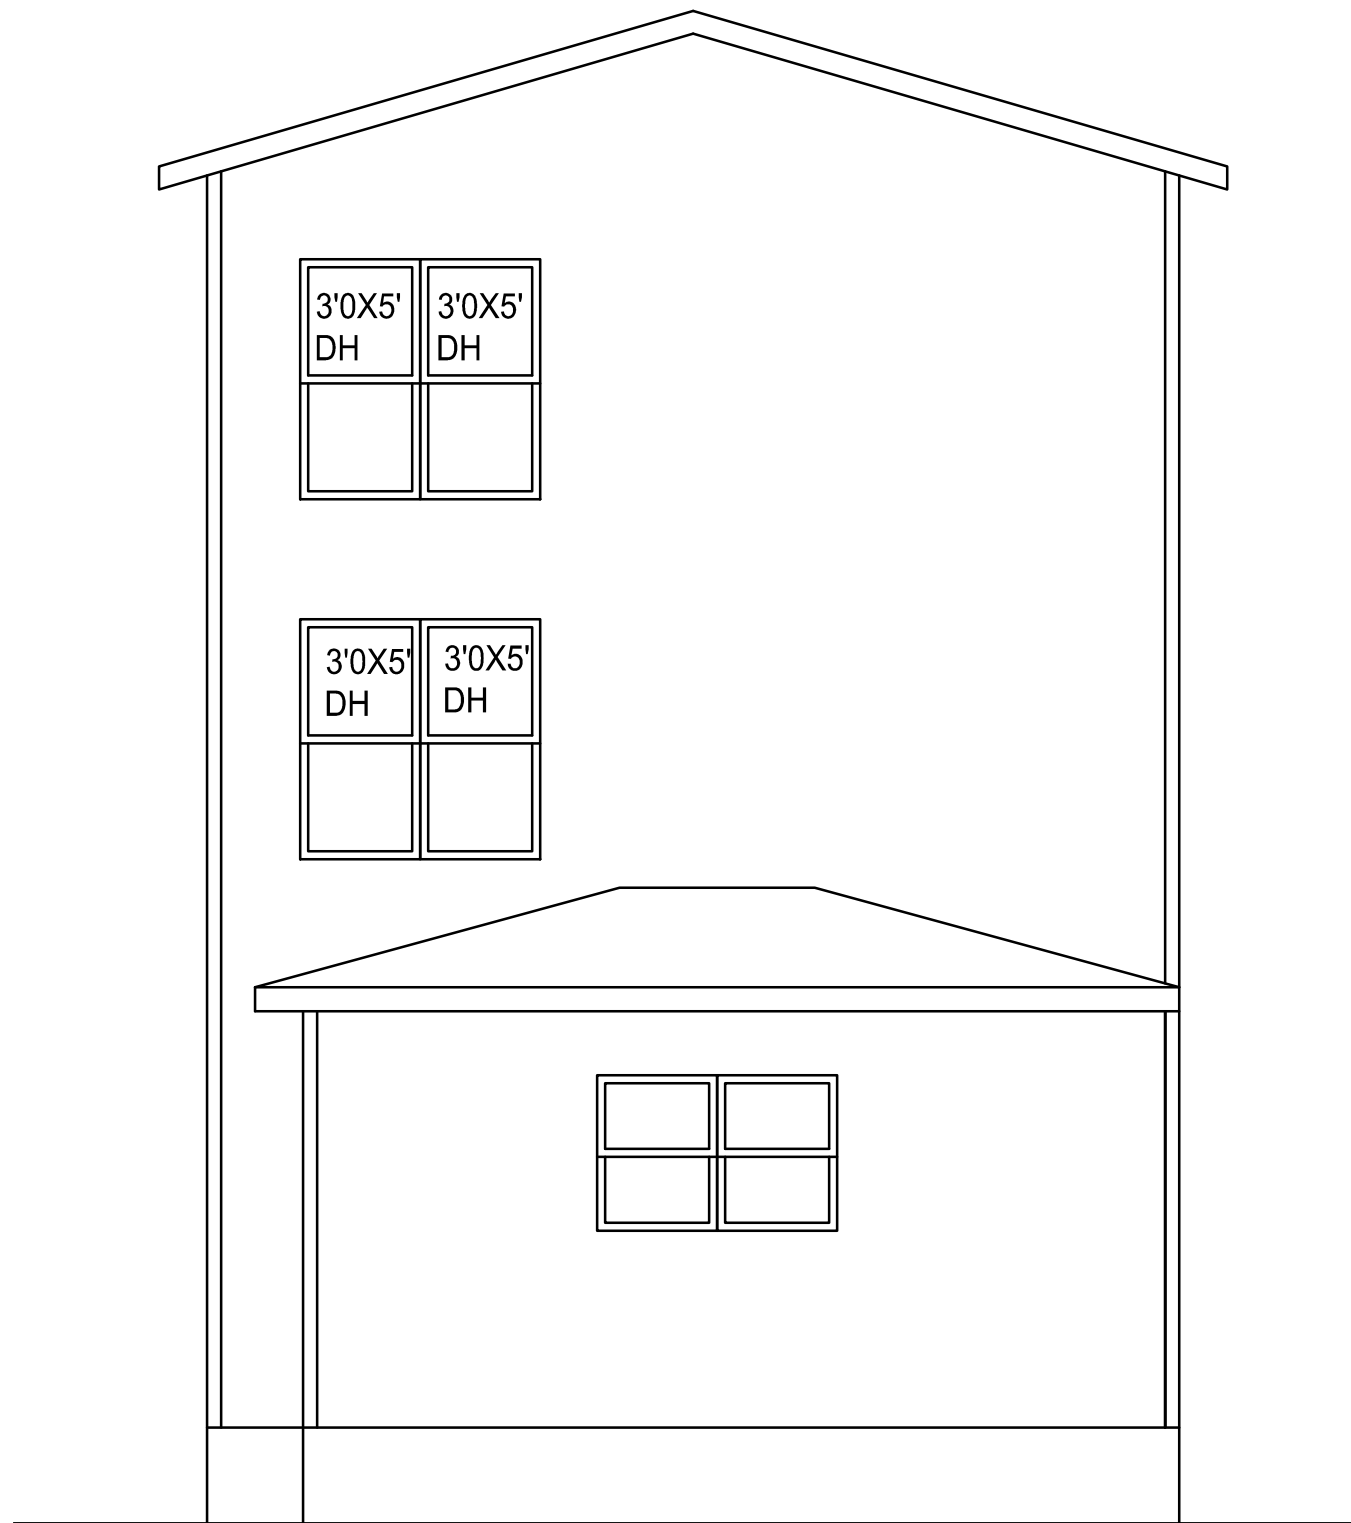


NEW EAST ELEVATION
1/4" = 1'-0"

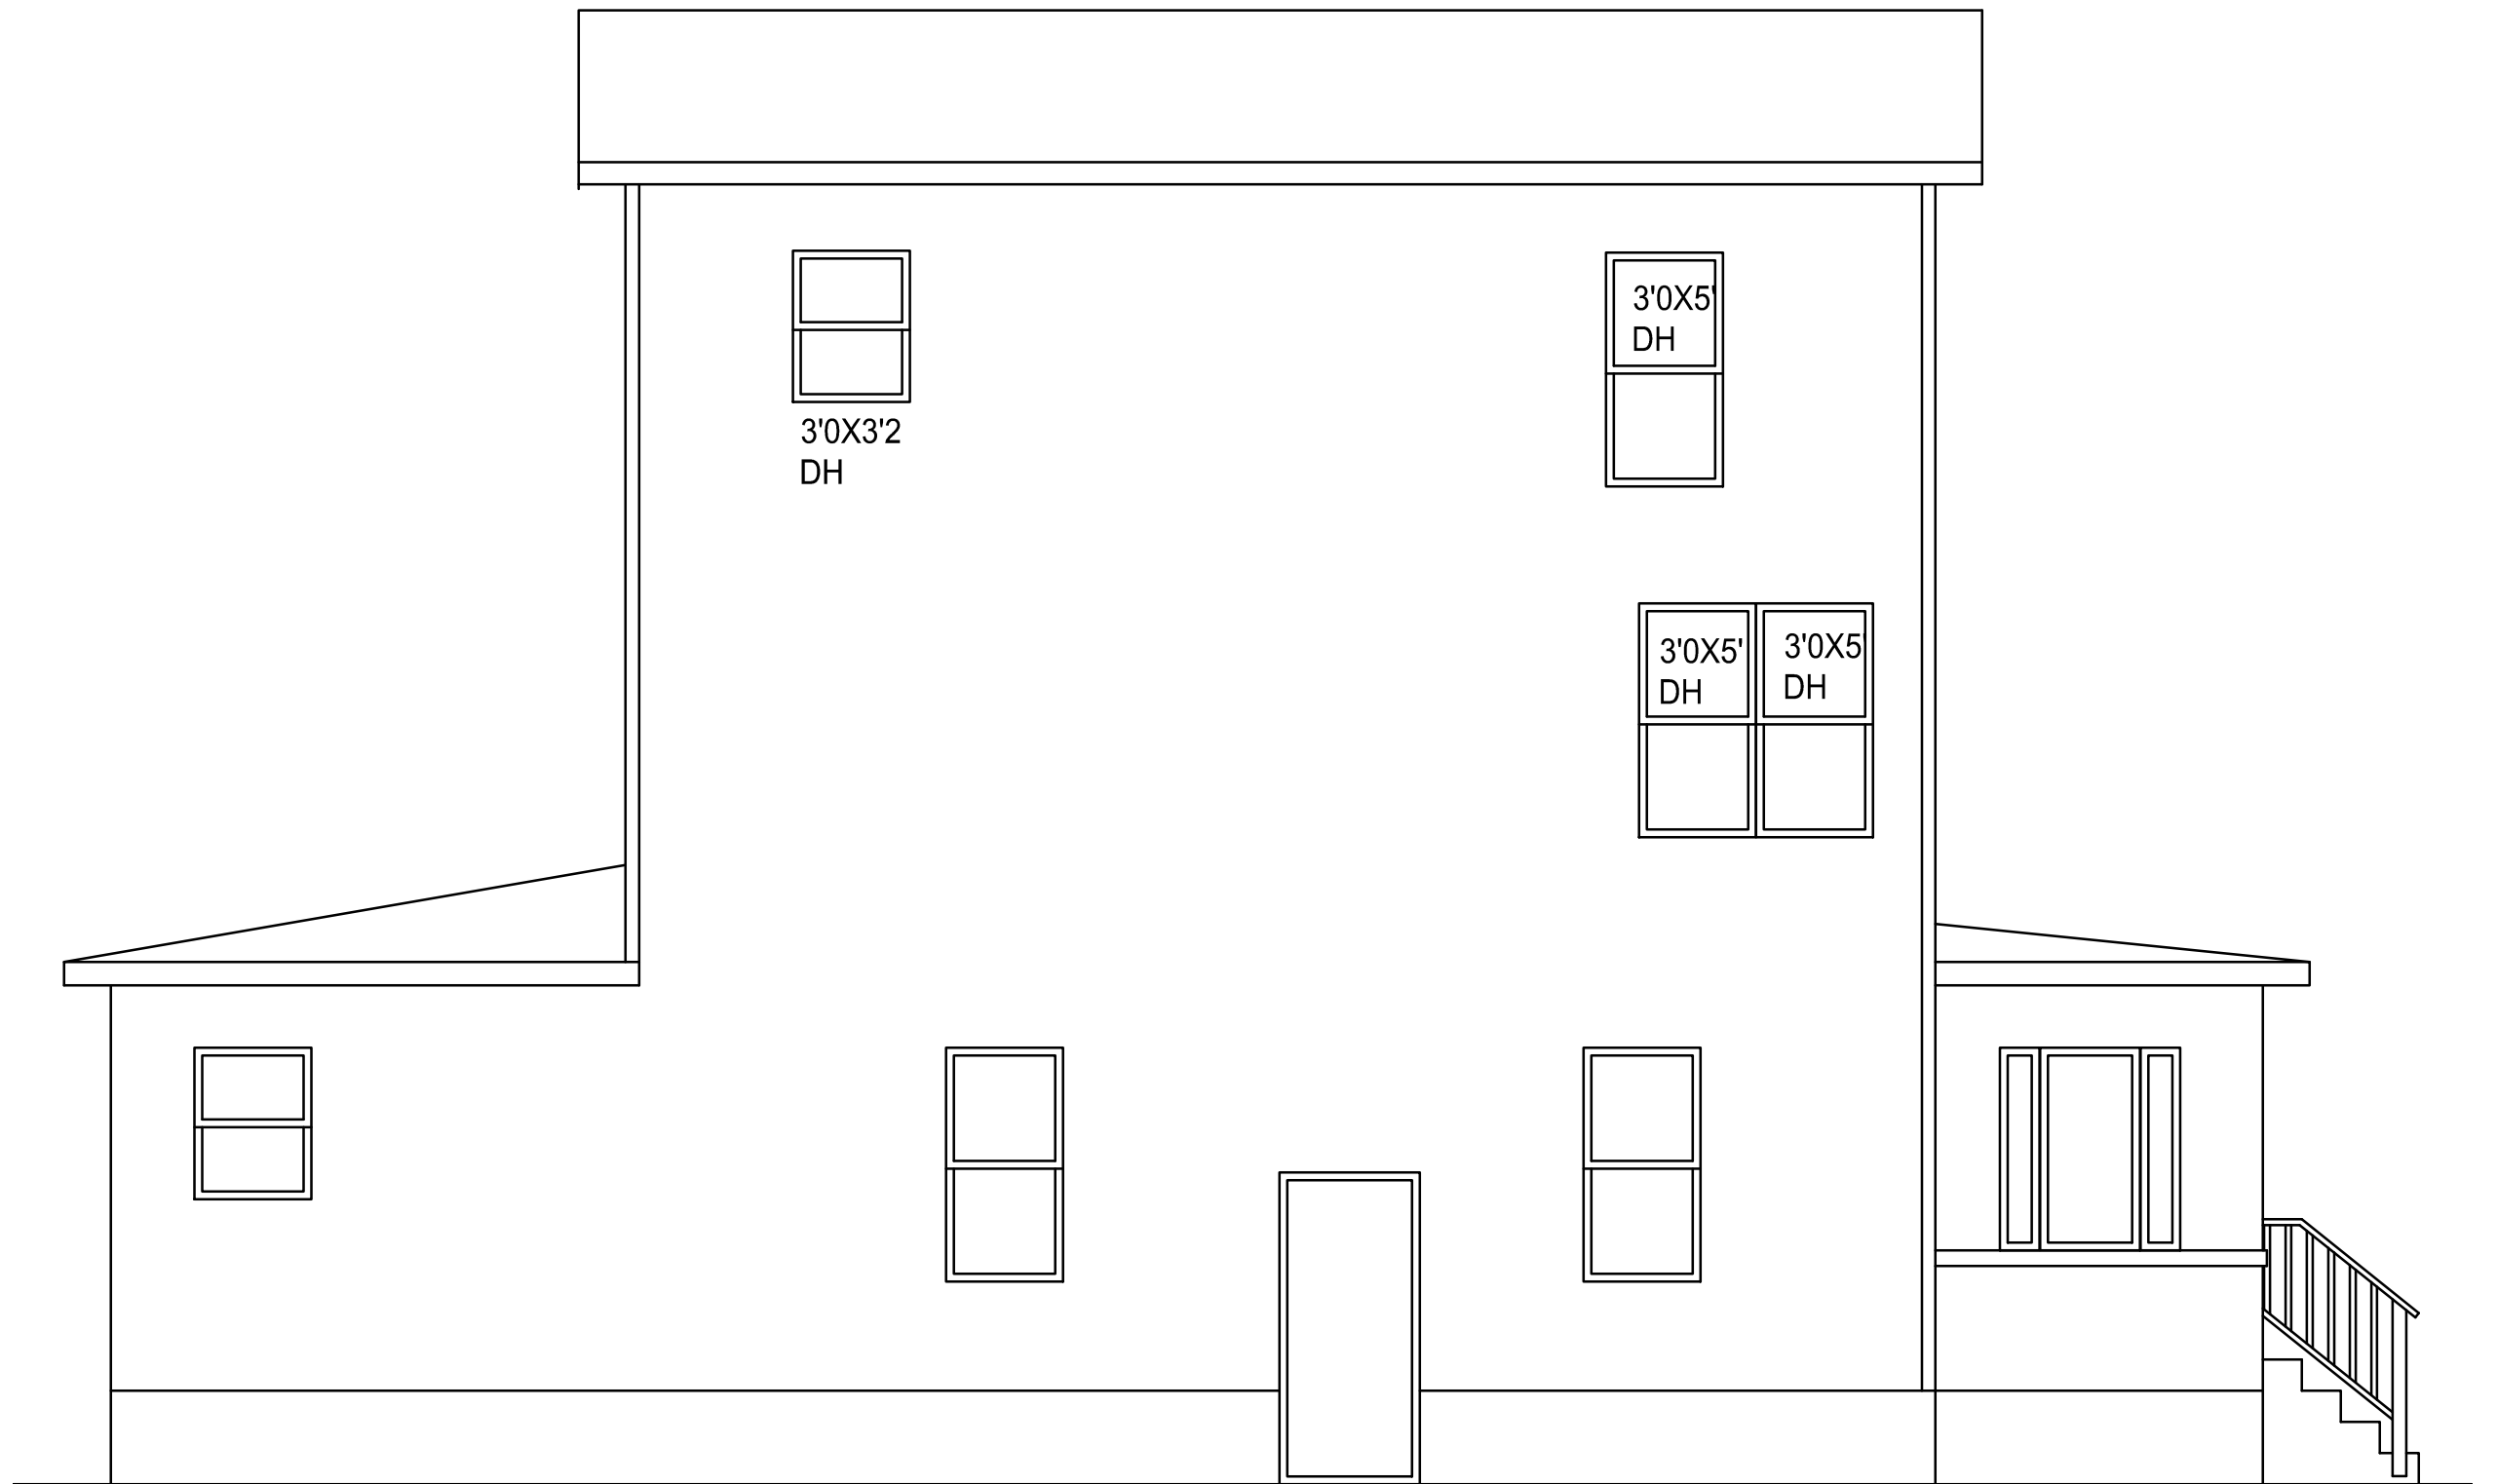

NEW NORTH ELEVATION
1/4" = 1'-0"

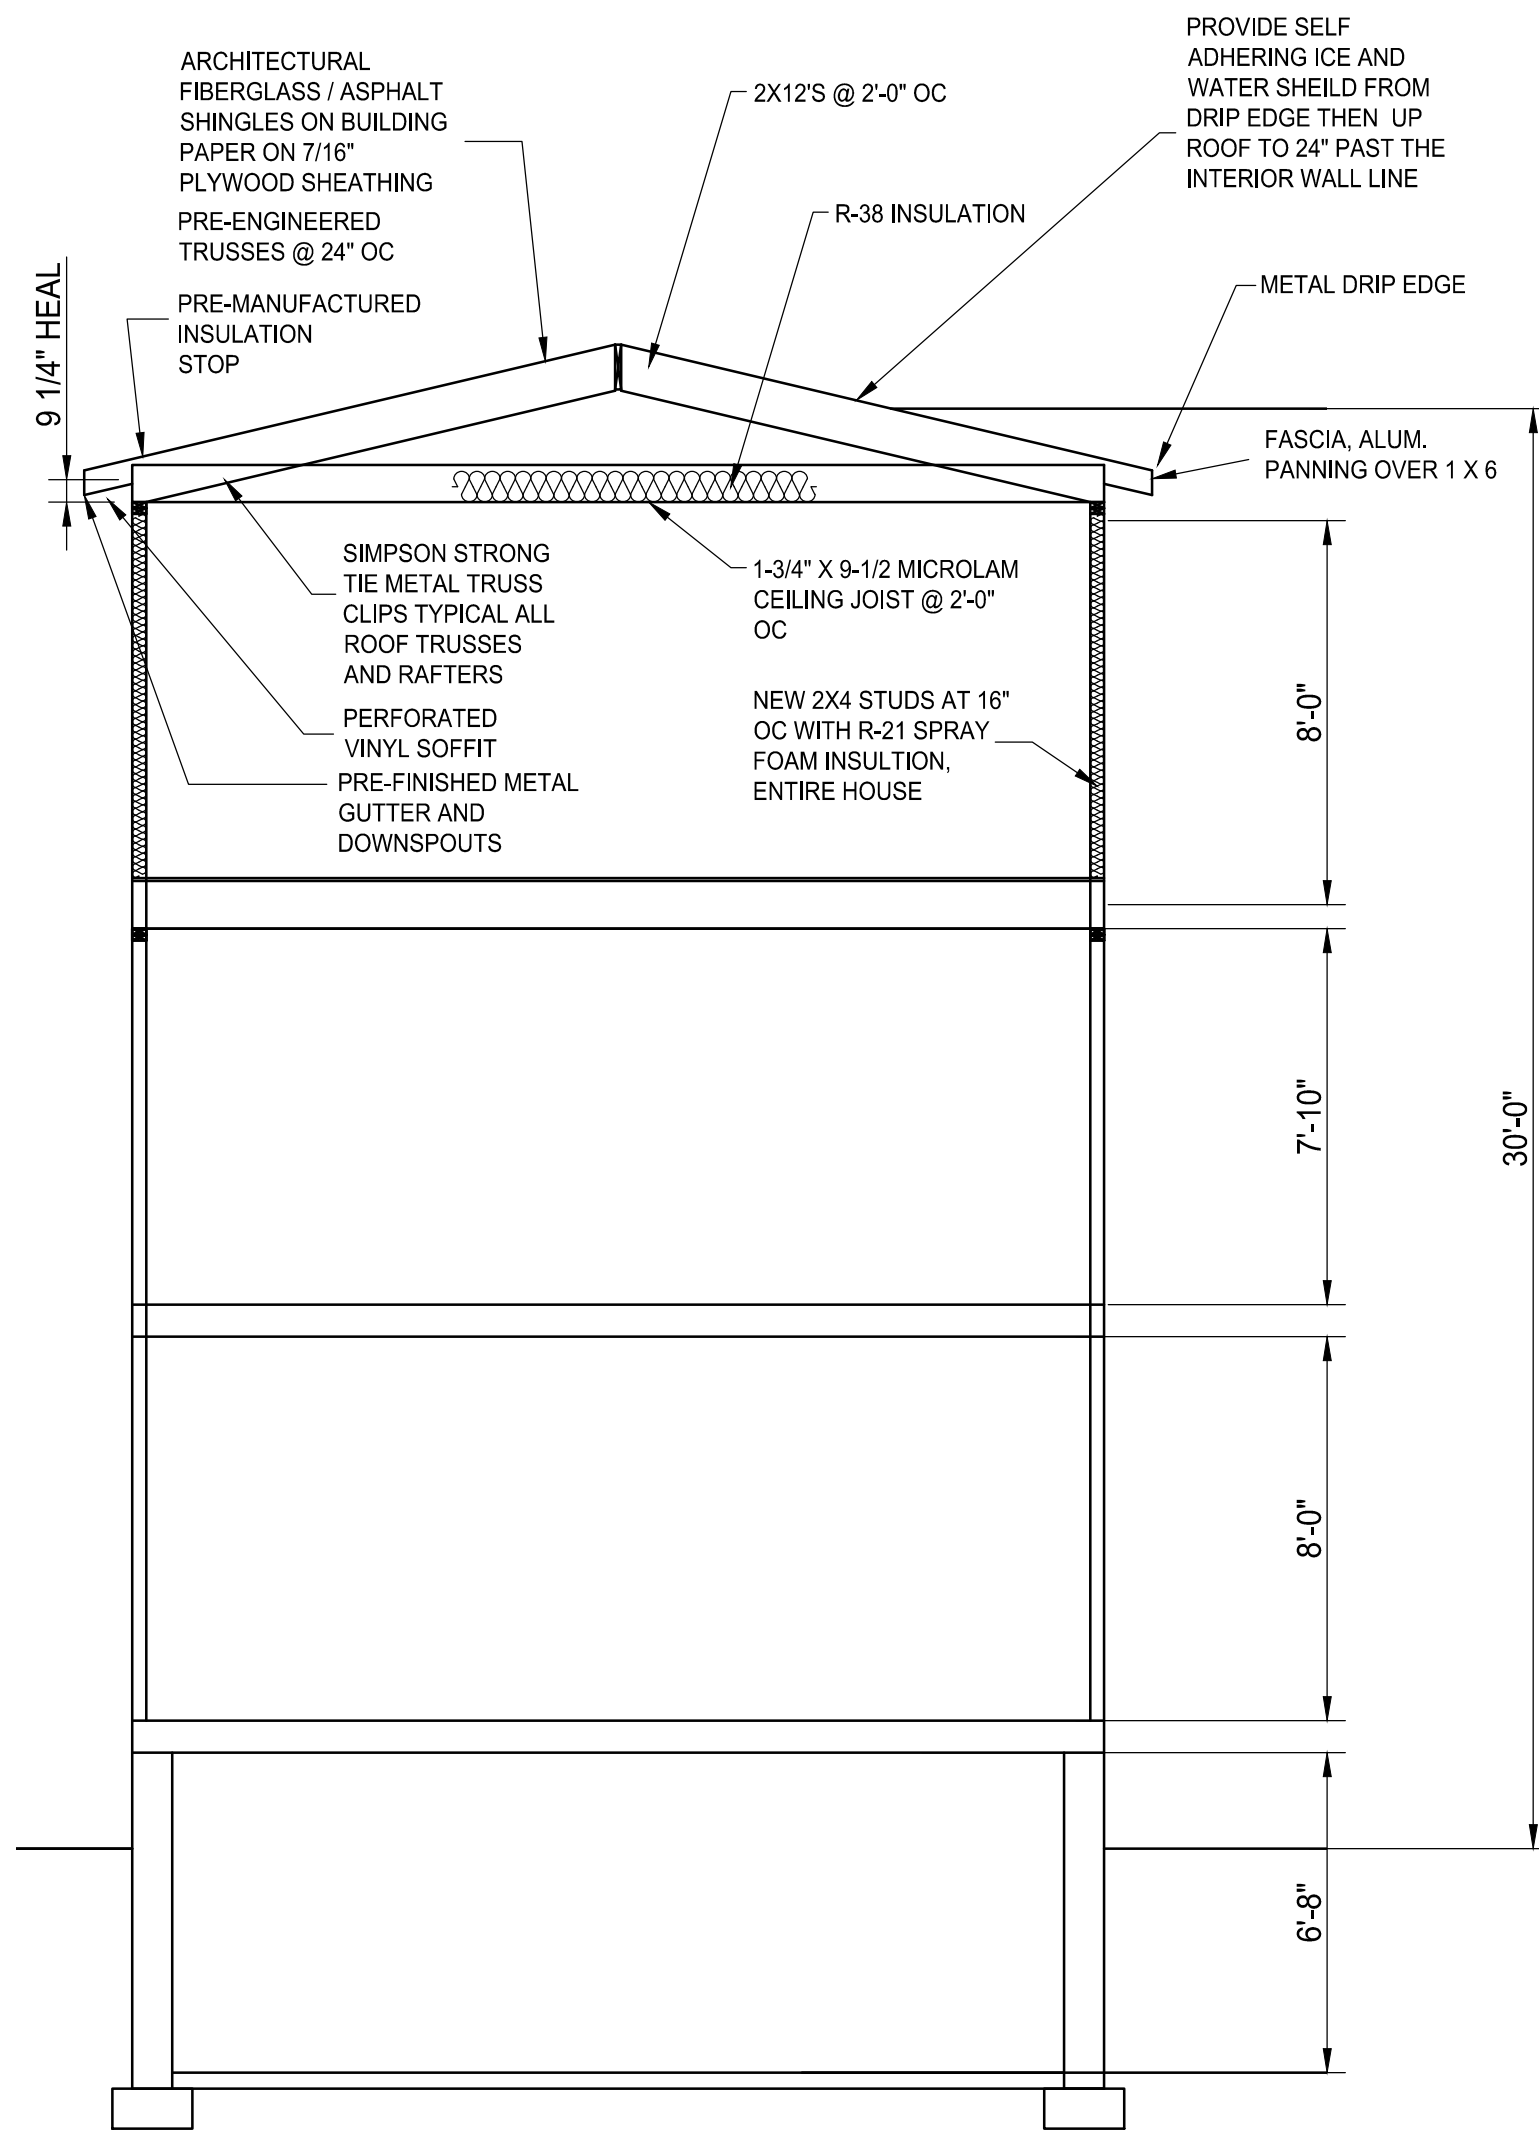


TRANSVERSE SECTION
1/4" = 1'-0"

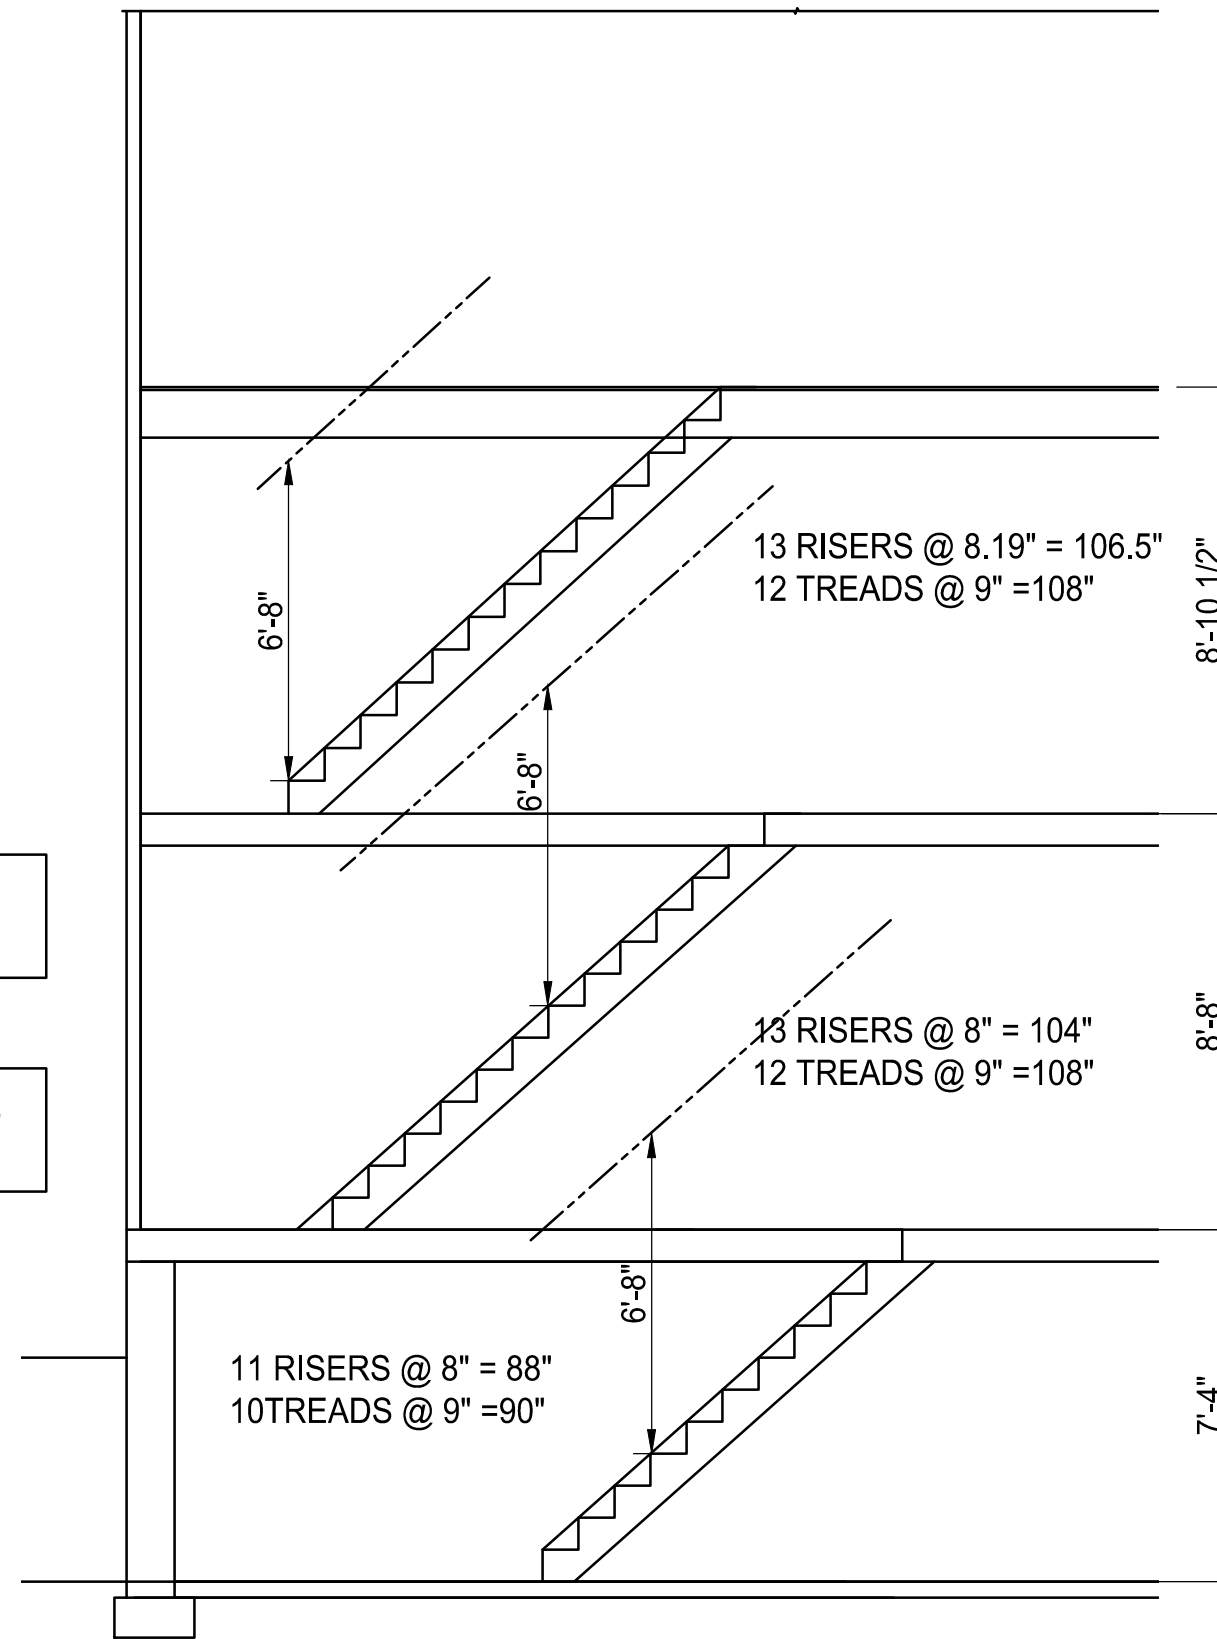


STAIR SECTION
1/4" = 1'-0"

PROVIDE 3/4" MIN. NOSING ALL NEW STAIRS

PROVIDE 36" HIGH HANDRAIL. AND 36" GUARD RAIL

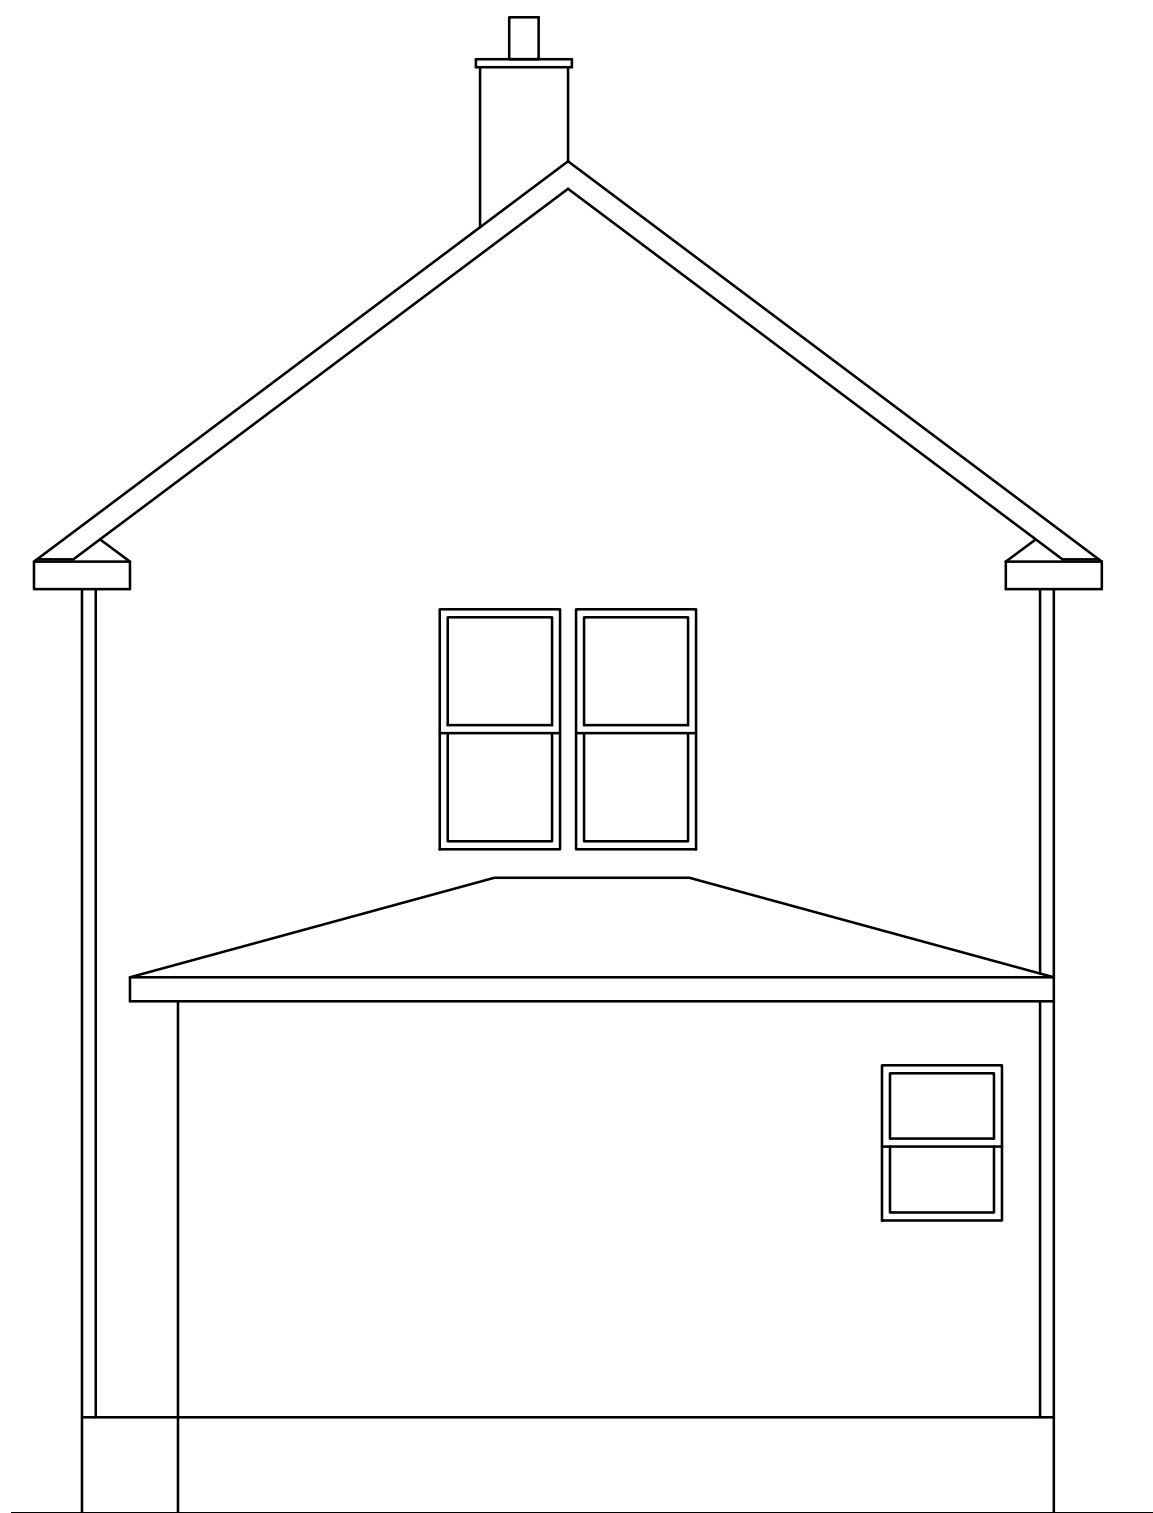


EXISTING EAST ELEVATION
1/4" = 1'-0"

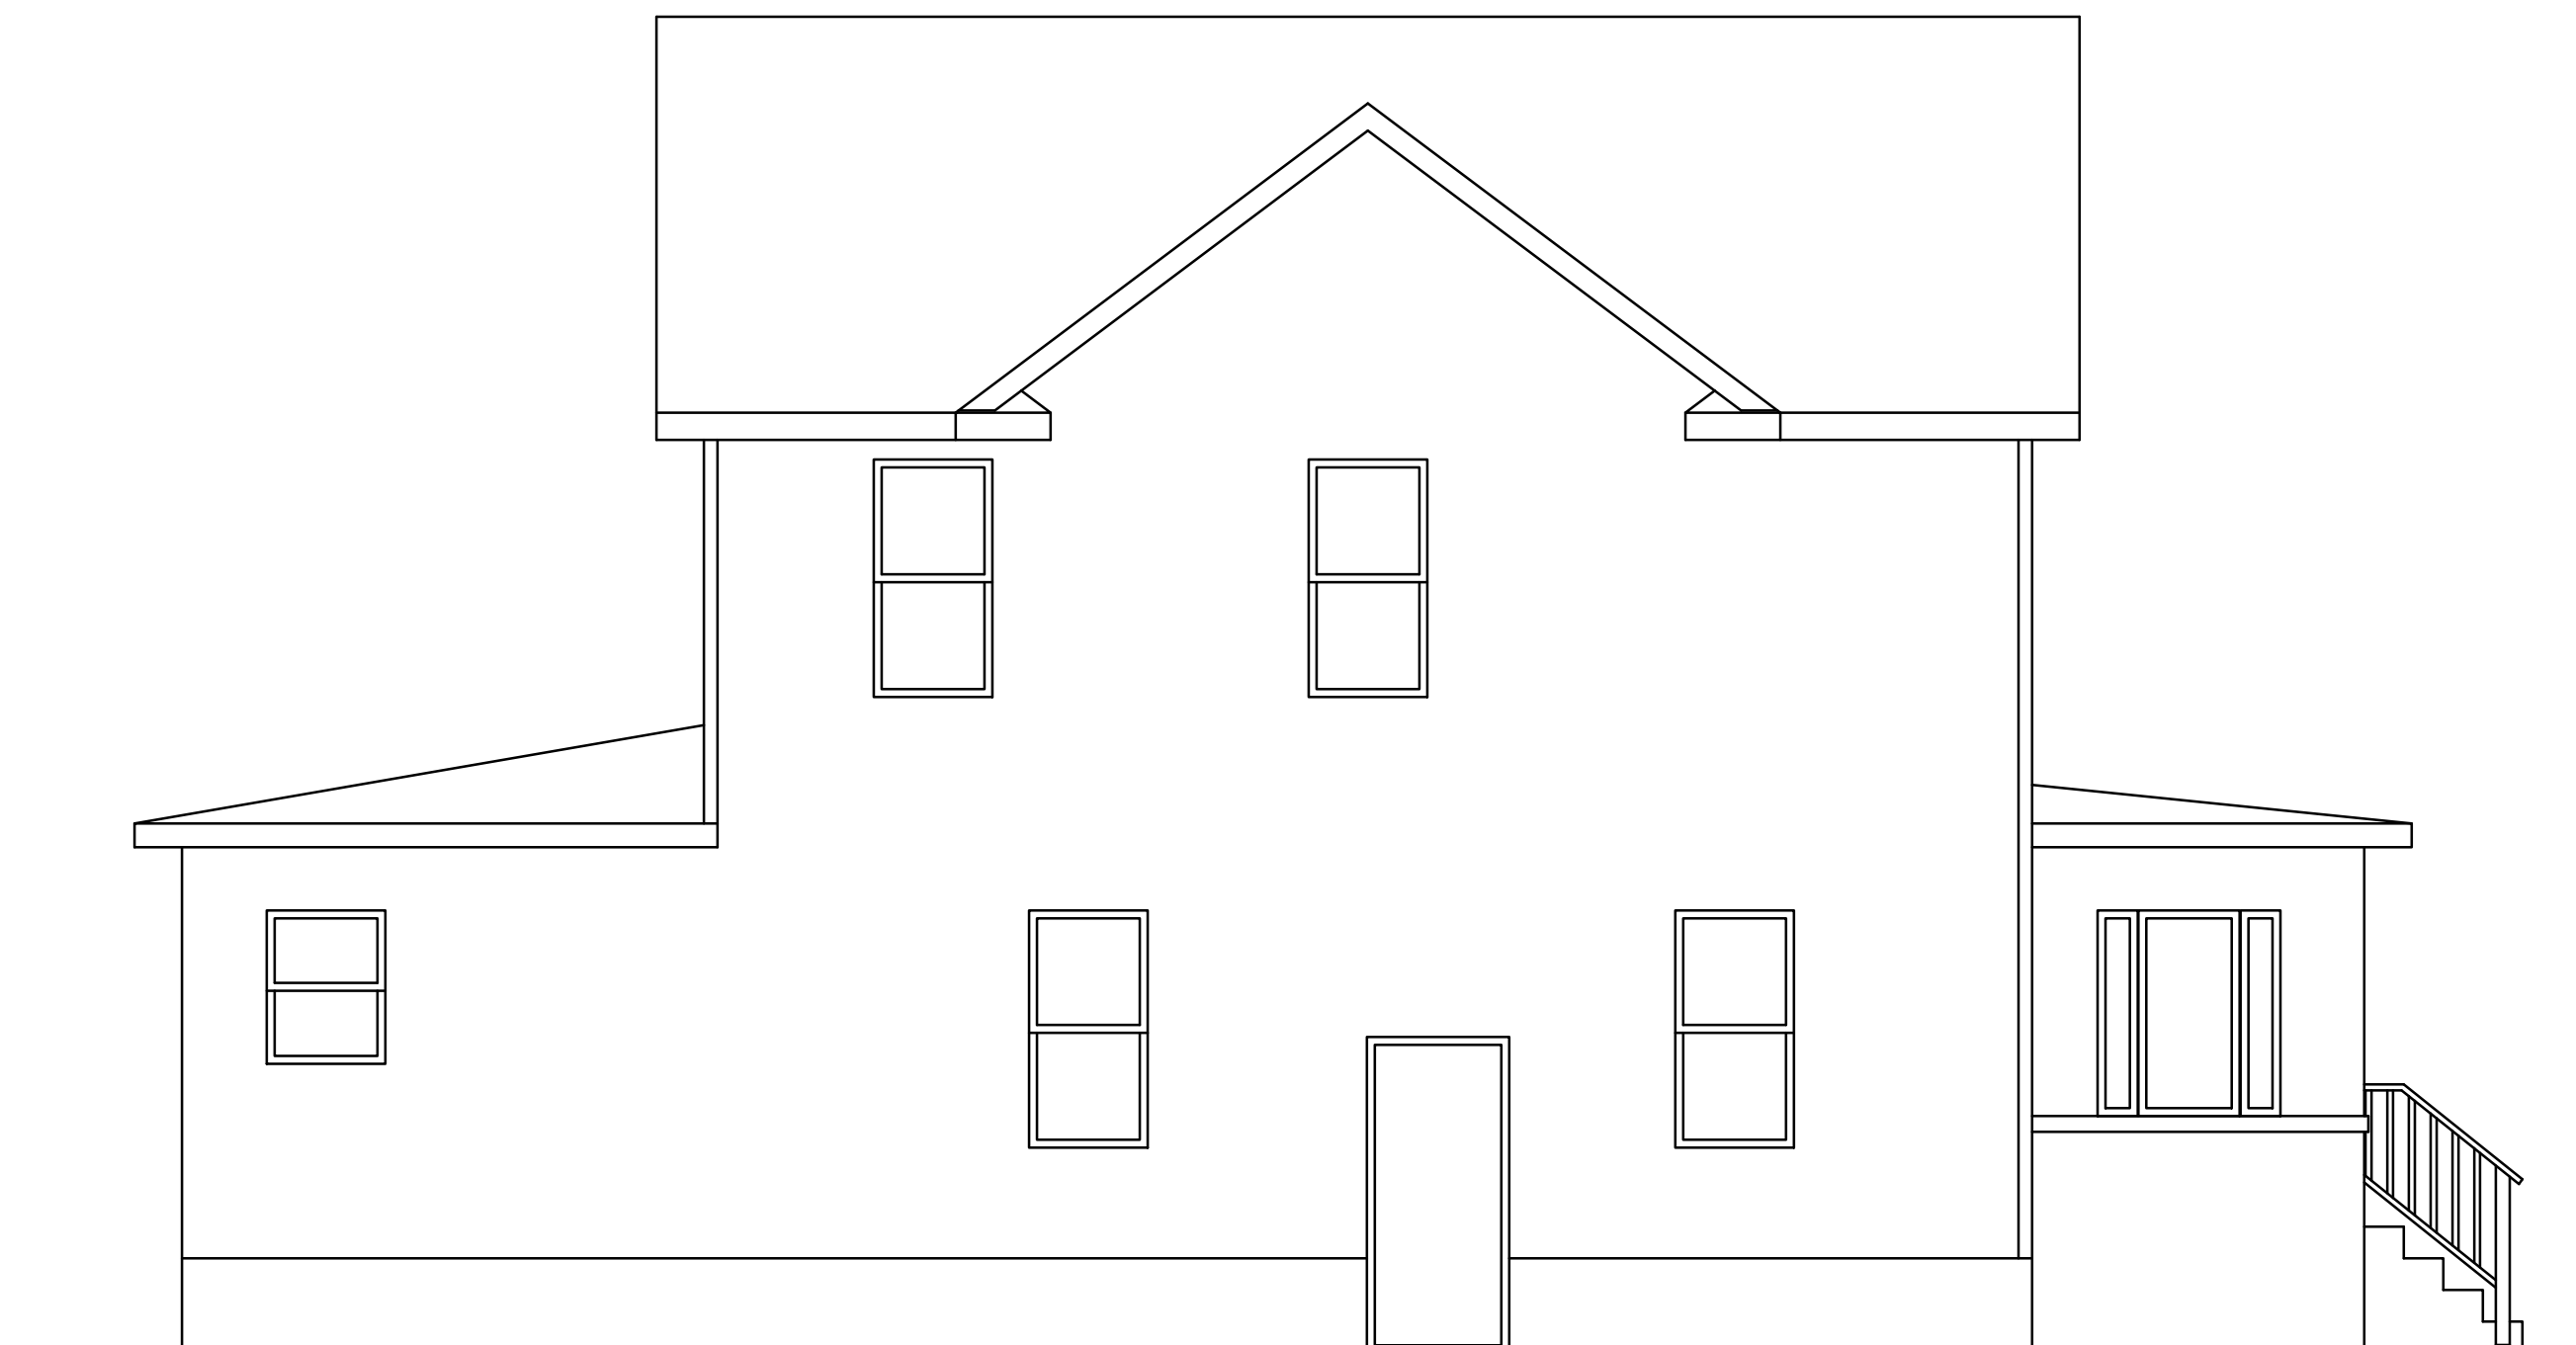

EXISTING NORTH ELEVATION
1/4" = 1'-0"



EXISTING WEST ELEVATION
1/4" = 1'-0"

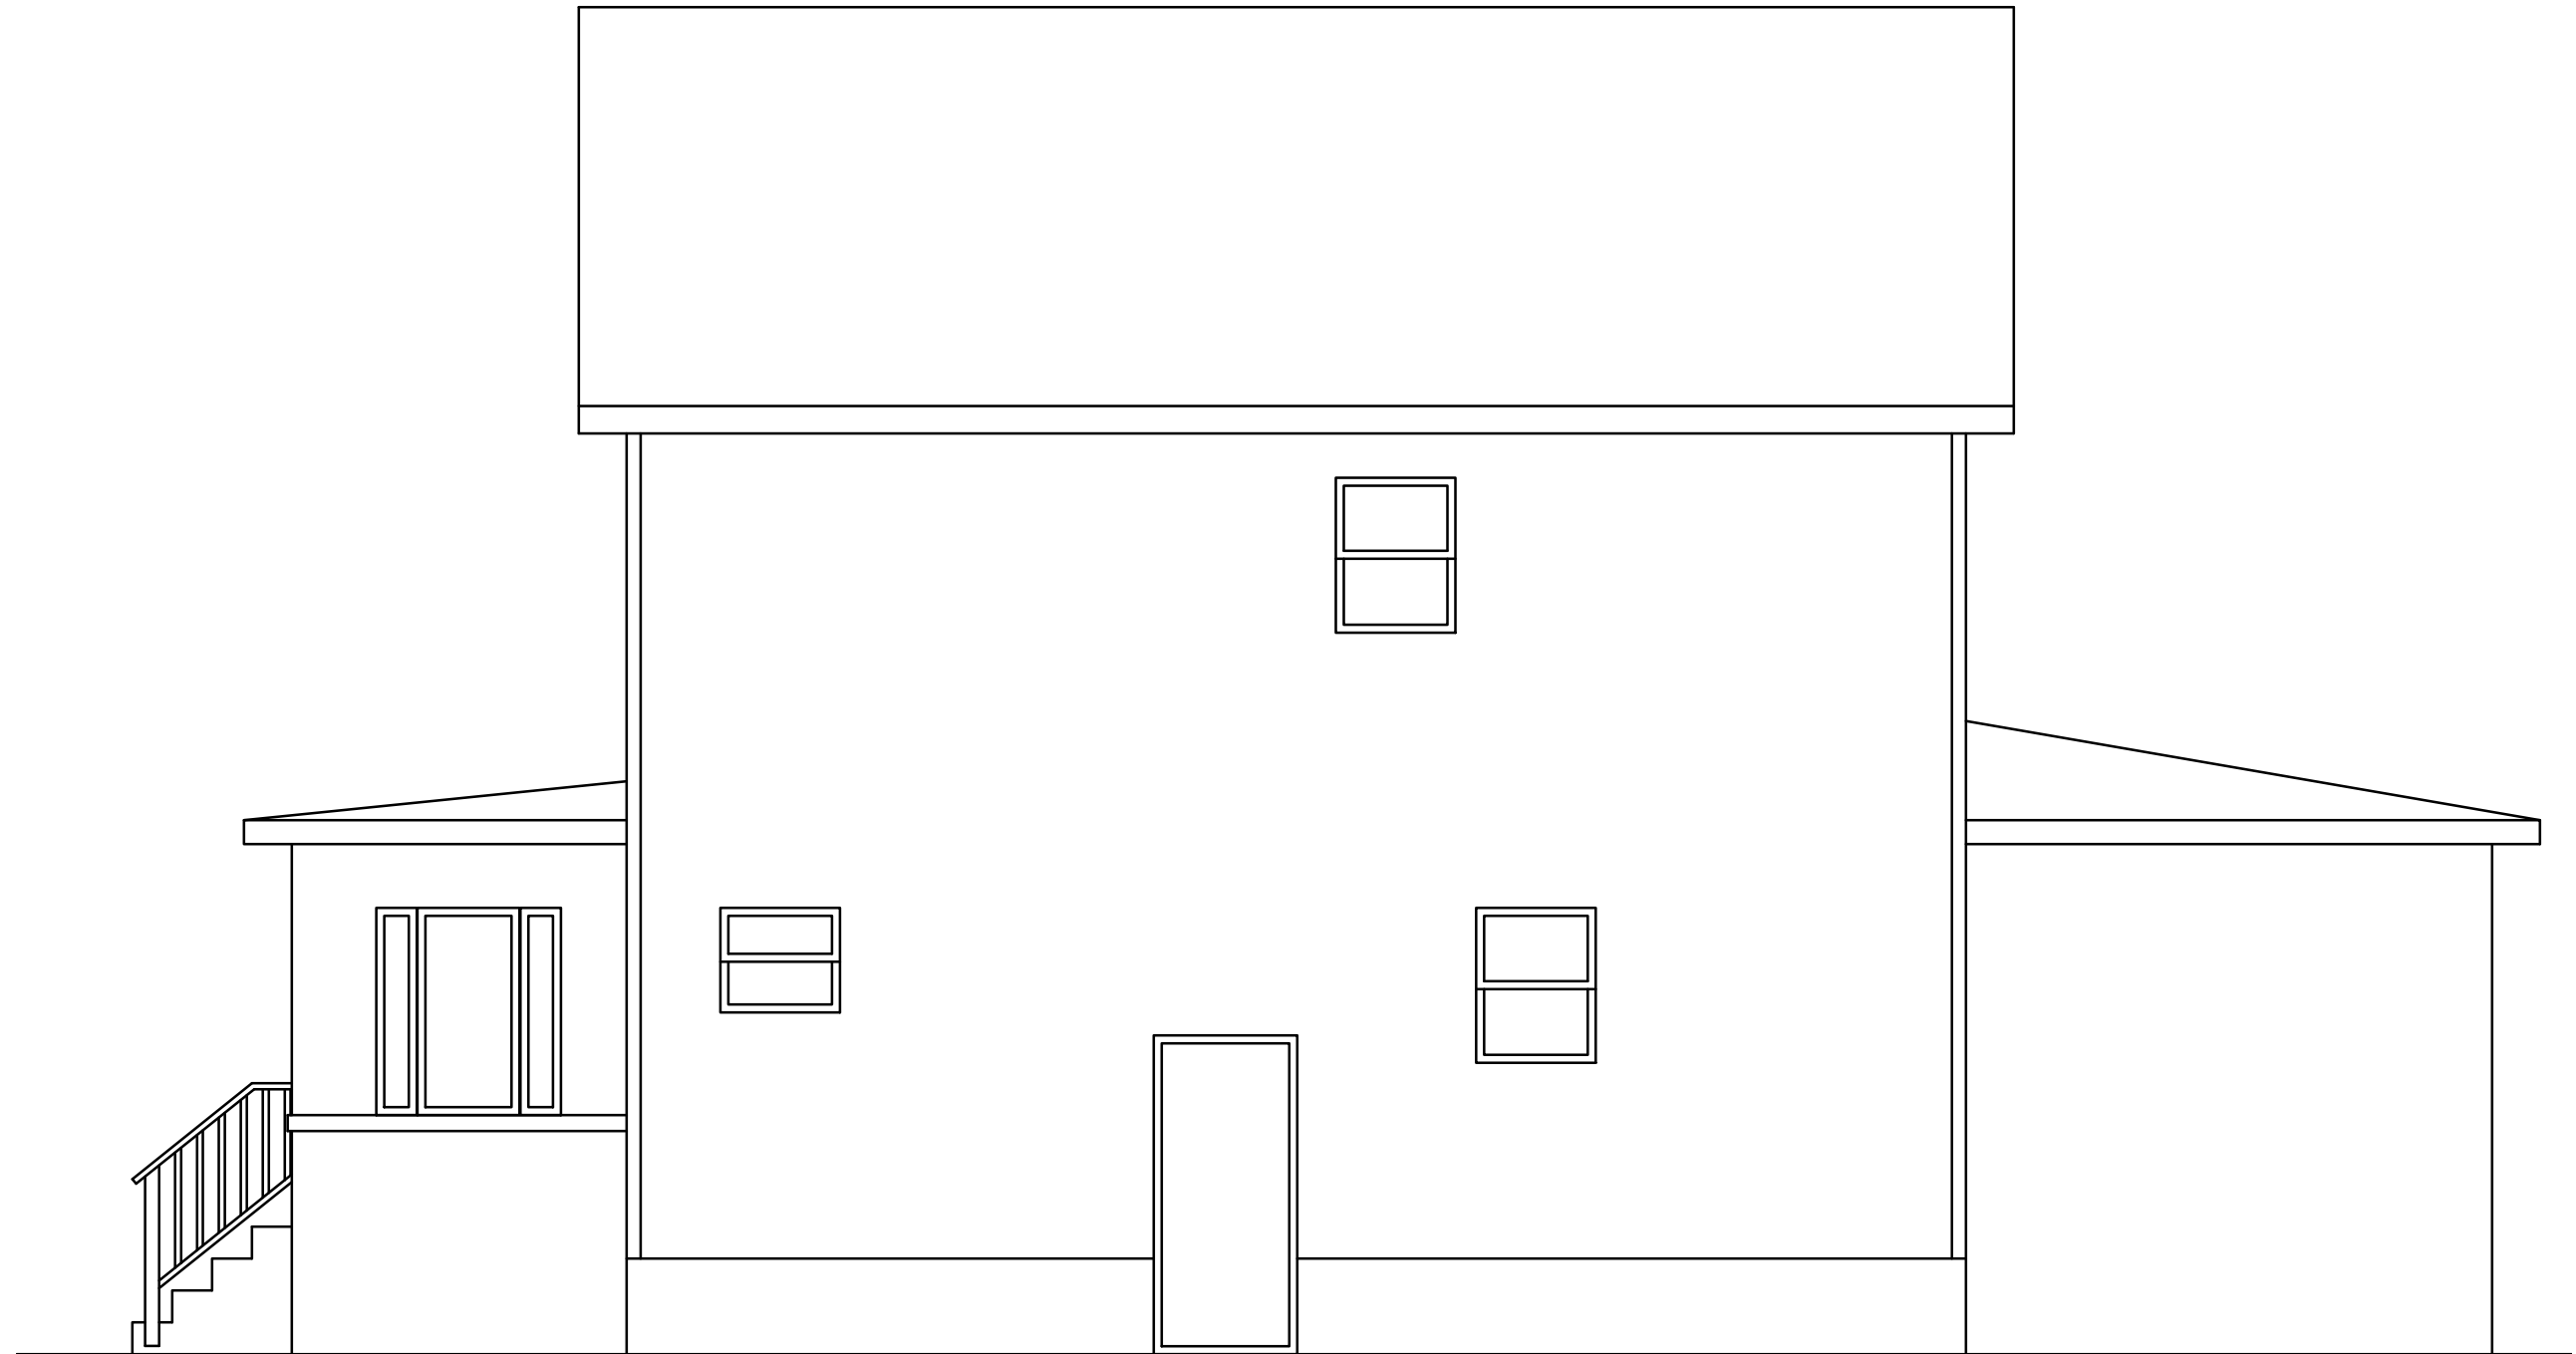

EXISTING SOUTH ELEVATION
1/4" = 1'-0"