


LOT SURVEY


LOT 4 "BROOKRIDGE HEIGHTS" PART OF THE SOUTH 1/2 OF SECTION 20, T.2S., R.6E., CITY OF ANN ARBOR, ANN ARBOR TOWNSHIP, WASHTENAW COUNTY, MICHIGAN, AS RECORDED IN LIBER 11 OF PLATS, PAGE 13, WASHTENAW COUNTY RECORDS.

M.H. 900.17

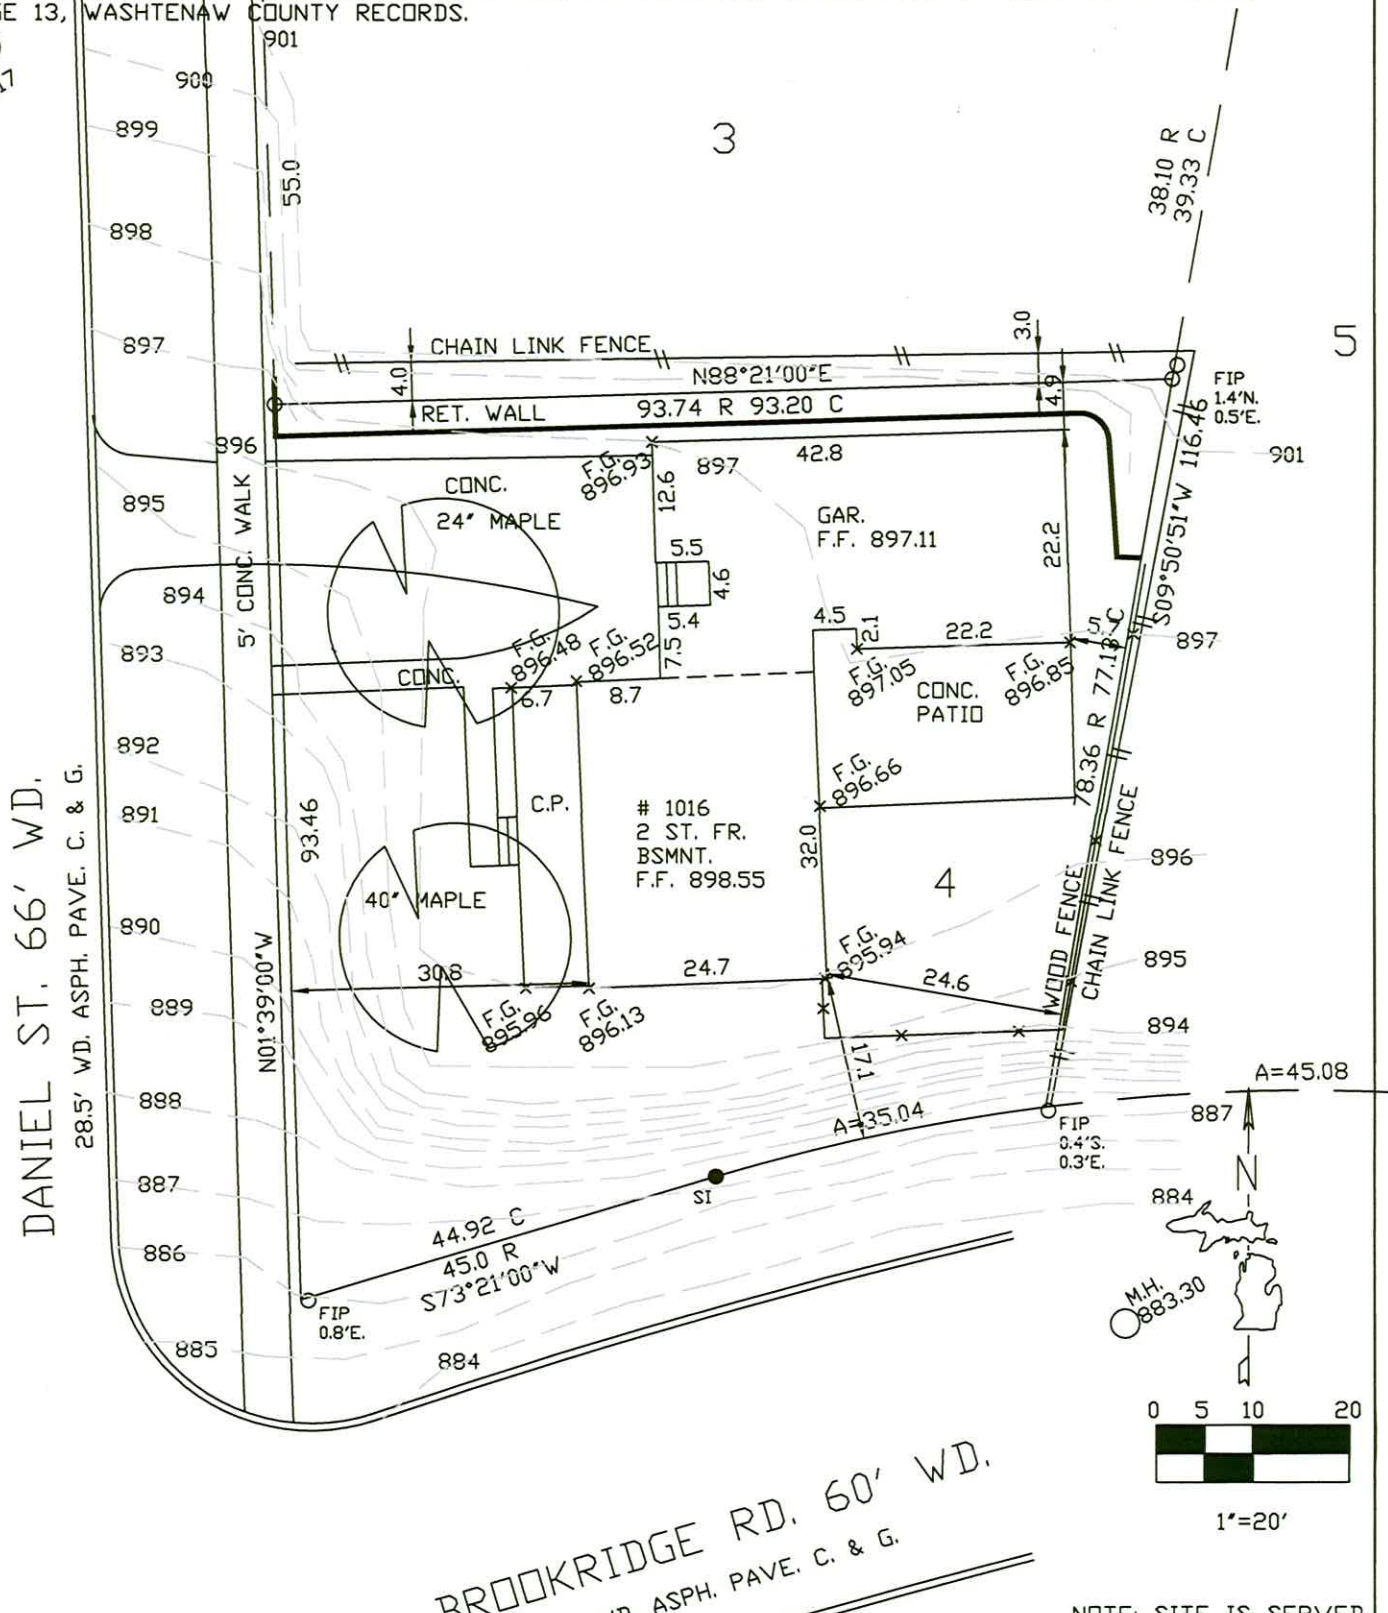

DANIEL ST. 66' WD.
28.5' WD. ASPH. PAVE. C. & G.

BROOKRIDGE RD. 60' WD.
33.5' WD. ASPH. PAVE. C. & G.

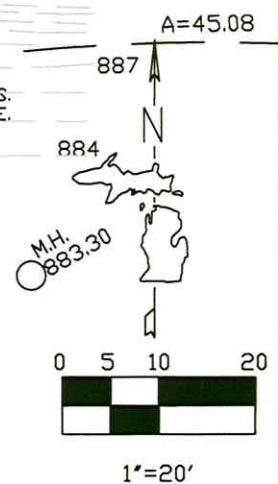

NOTE: SITE IS SERVED BY MUNICIPAL WATER AND SANITARY SEWER.
B.M. ARROW ON HYD. AT 910 DANIEL ST. ELEV. 881.67

SURVEYOR'S CERTIFICATE - I HEREBY CERTIFY THAT THIS SURVEY WAS PREPARED BY ME, OR UNDER MY DIRECT SUPERVISION, THAT I AM A PROFESSIONAL SURVEYOR UNDER THE LAWS OF THE STATE OF MICHIGAN.




LEGEND	
○	FI = Found Iron
●	SCI = Set Capped Iron
⊙	FCI = Fnd. Capped Iron
(R)	= Recorded
(M)	= Measured

JOHN S. BLANCHARD P.S. #27446
MEADOWLARK BUILDERS
CLIENT: _____

APEX SURVEY		JOB # 18-76	1"=50'
20960 MILWAUKEE RD. BRITTON, MICHIGAN 49229		DATE 10-21-22	SCALE
LAND SURVEYOR # 27446 (734) 634-3591 email: mwdavispe07@yahoo.com		DWG. BY MWD	BK PG
SHEET 1 OF 1			

LOT INFORMATION:
 PARCEL NUMBER: 09-09-20-405-001
 ZONED R2A

DOC #:
 9/23/2022

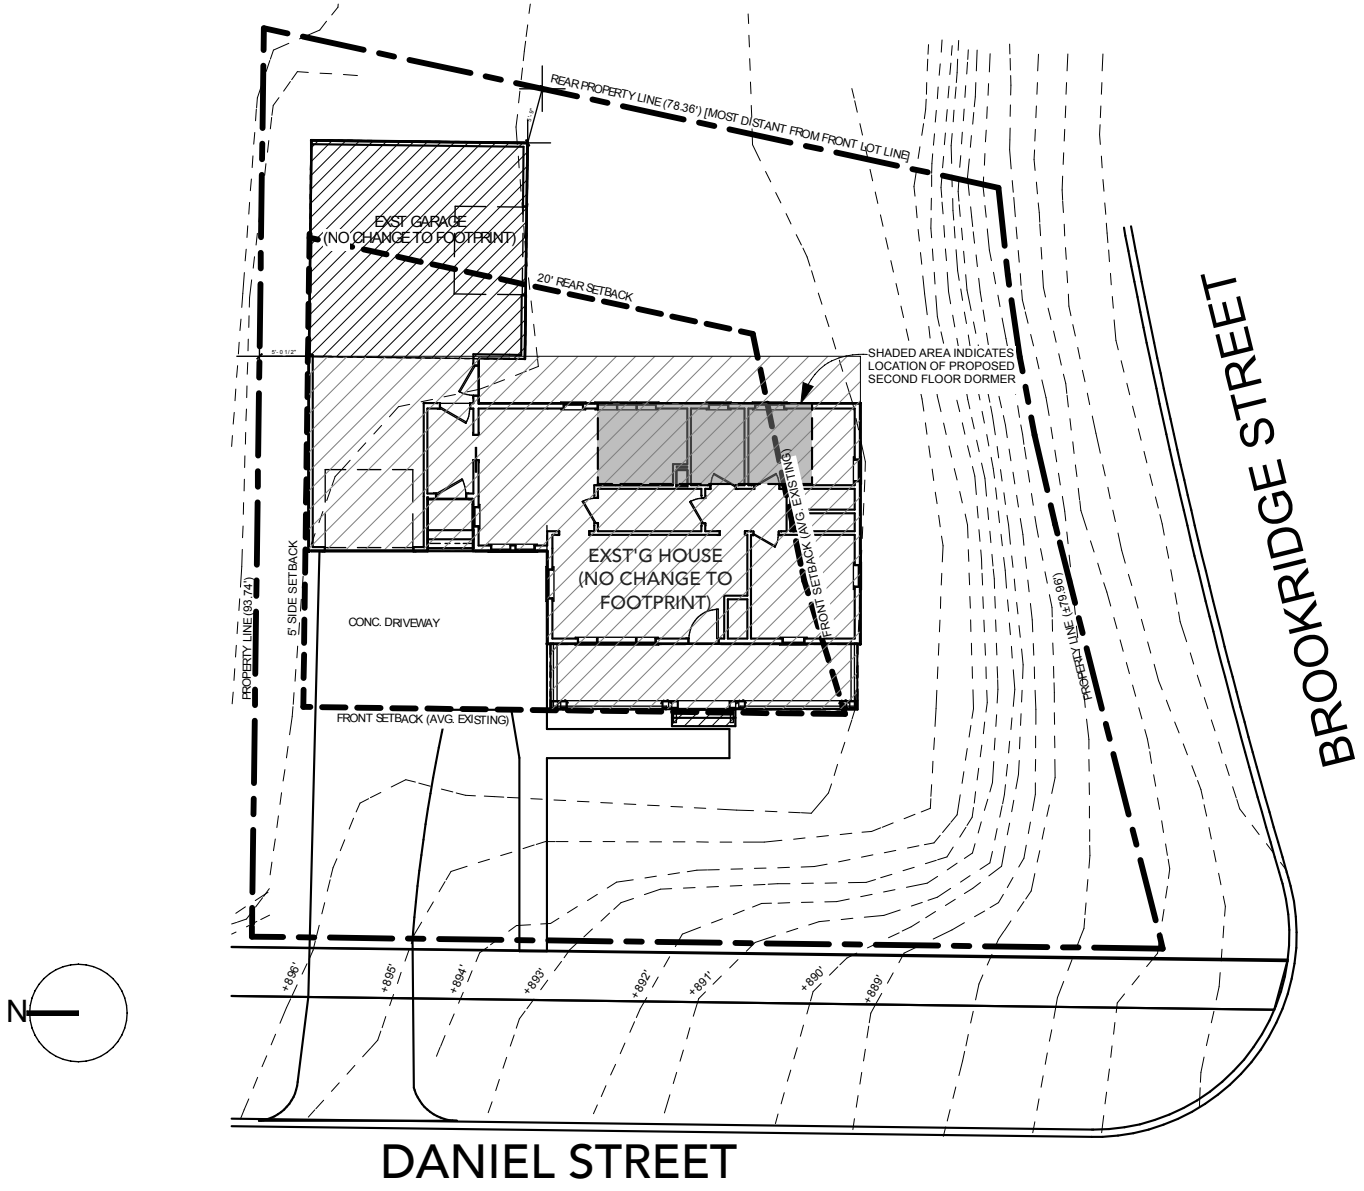

Dan and Lisa Adams
 1016 Daniel Street
 Ann Arbor, MI 48104



MEADOWLARK
 3250 West Liberty
 Ann Arbor, MI 48103
 Office: (734) 332-1500

DATE:
 9/23/22

ZBA 02

Site Plan: Zoning



SCALE: 1" = 20'

1

FILE: A:\AR\092009\09A\090405-001

LOT INFORMATION:
 PARCEL NUMBER: 09-09-20-405-001
 ZONED R2A

DOC #:
 ADAM22-003

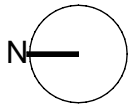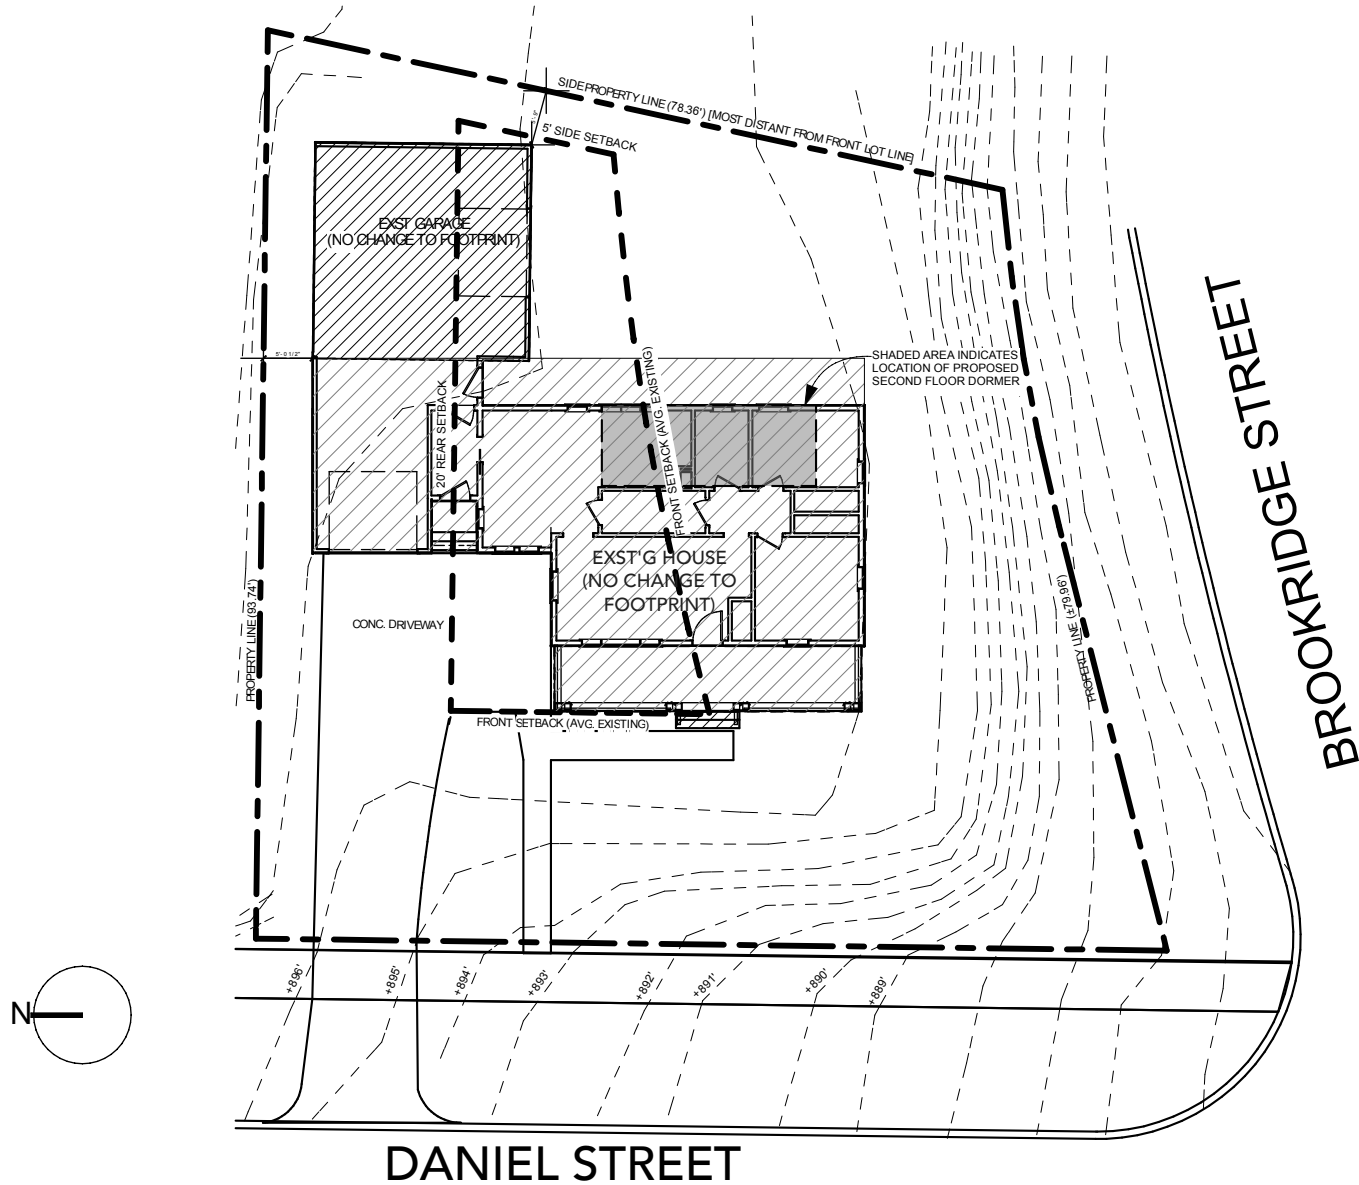

Site Plan: Zoning

SCALE: 1" = 20'

1

Dan and Lisa Adams
 1016 Daniel Street
 Ann Arbor, MI 48104



MEADOWLARK

3250 West Liberty
 Ann Arbor, MI 48103
 Office: (734) 332-1500

DATE:
 10/26/22

ZBA 02


Dan and Lisa Adams
1016 Daniel Street
Ann Arbor, MI 48104



MEADOWLARK
3250 West Liberty
Ann Arbor, MI 48103
Office: (734) 332-1500

DATE:
9/23/22

ZBA 03

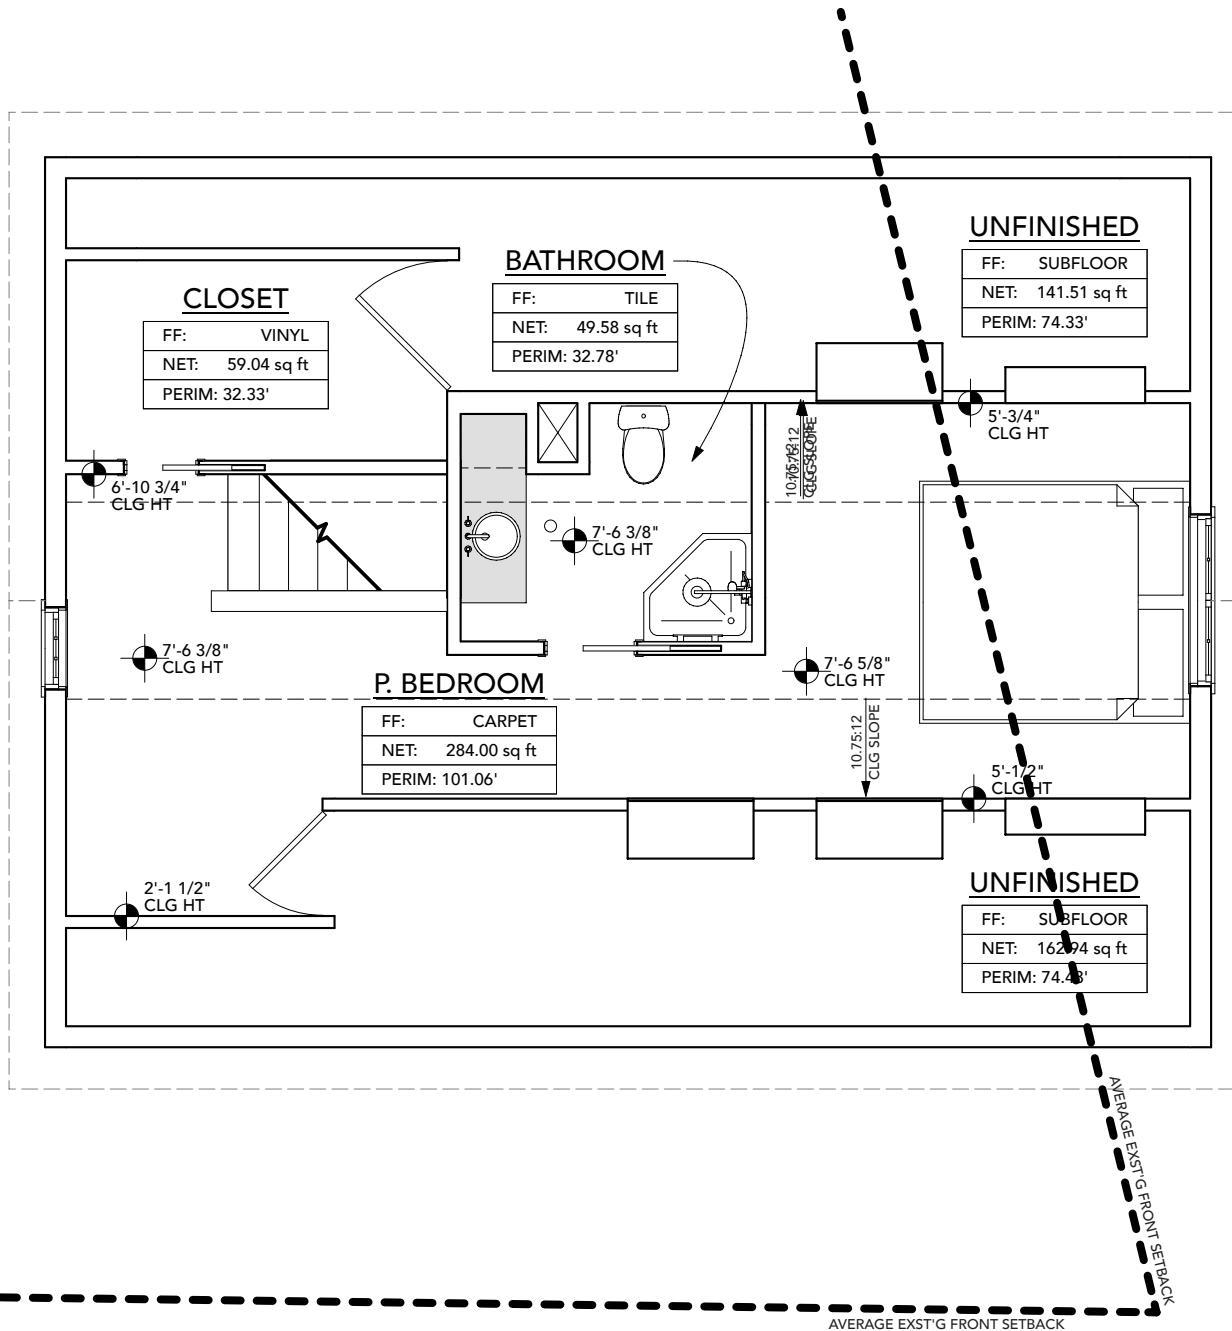

Existing Second Floor Plan

SCALE: 3/16" = 1'-0"


Dan and Lisa Adams
1016 Daniel Street
Ann Arbor, MI 48104



MEADOWLARK
3250 West Liberty
Ann Arbor, MI 48103
Office: (734) 332-1500

DATE:
9/23/22


ZBA 04

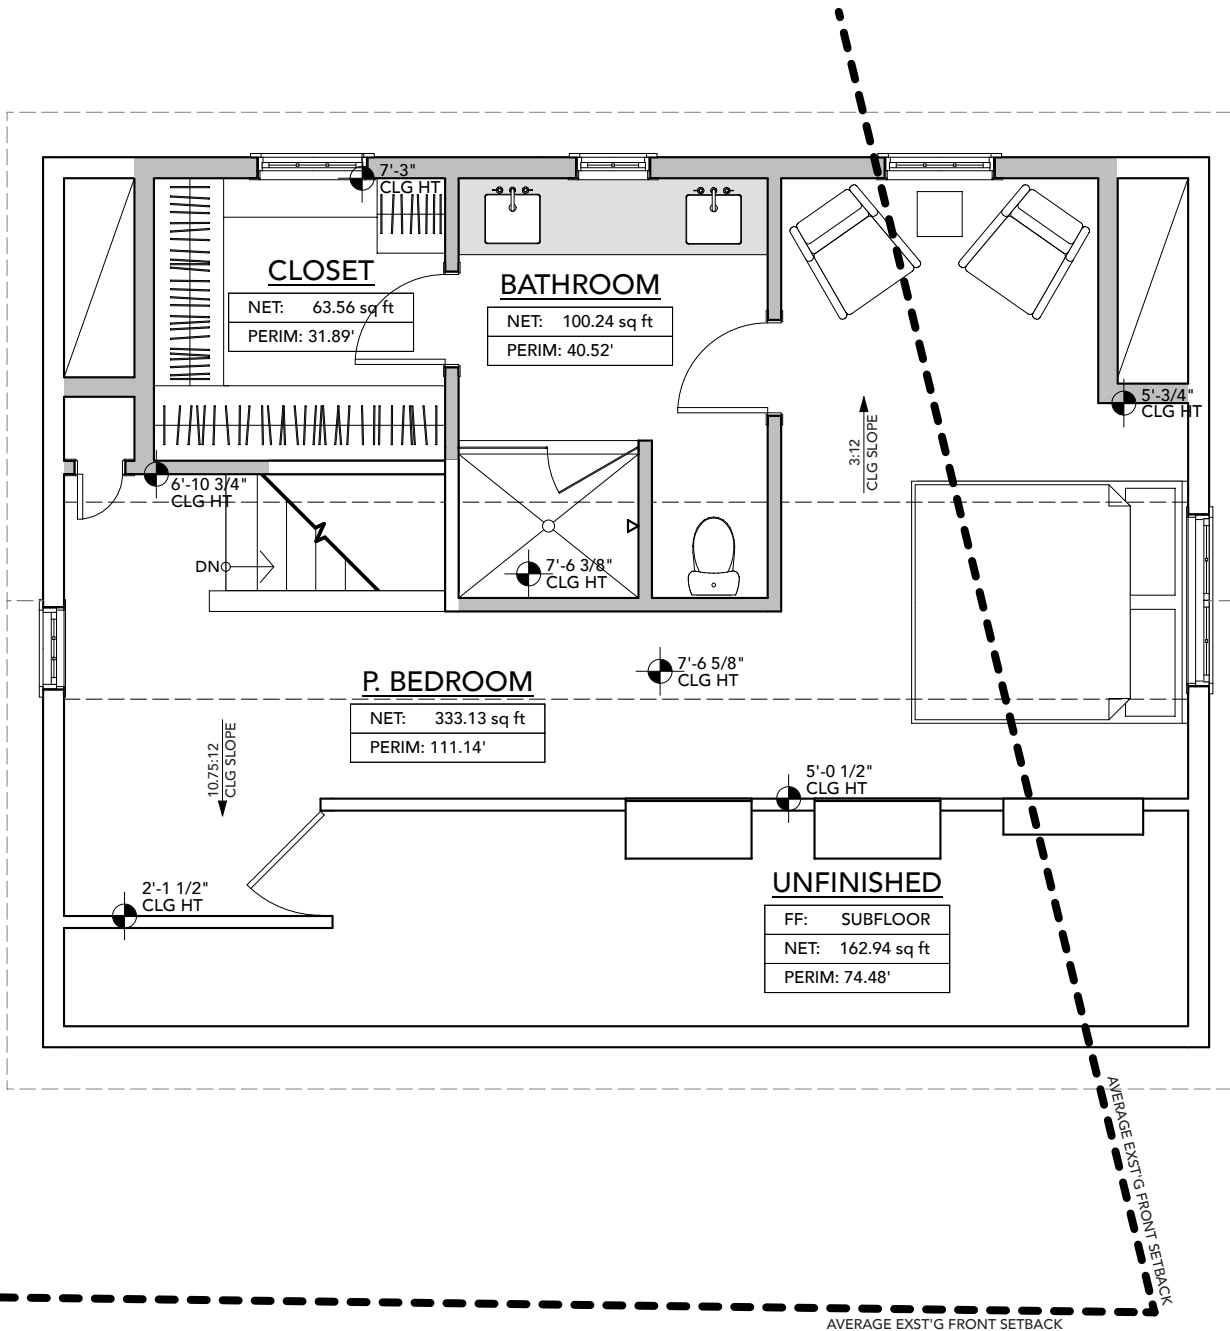

Proposed Second Floor Plan

SCALE: 3/16" = 1'-0"

NO CHANGE AT THIS ELEVATION

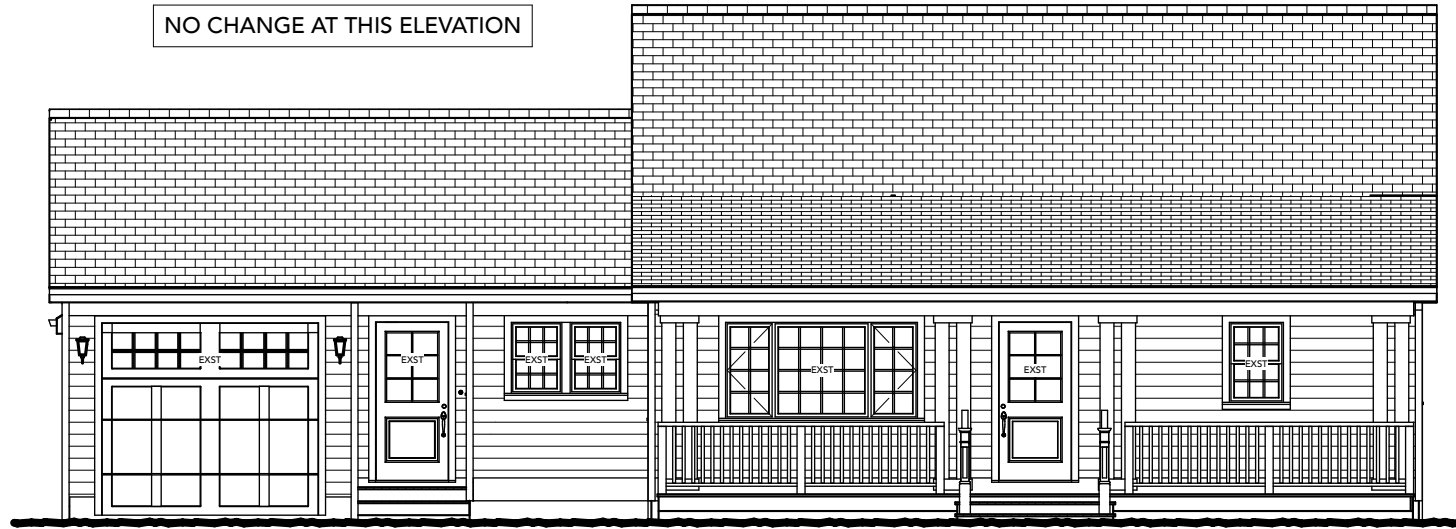


West Exterior Elevation

SCALE: 1/8" = 1'-0"

2

PROPOSED DORMER

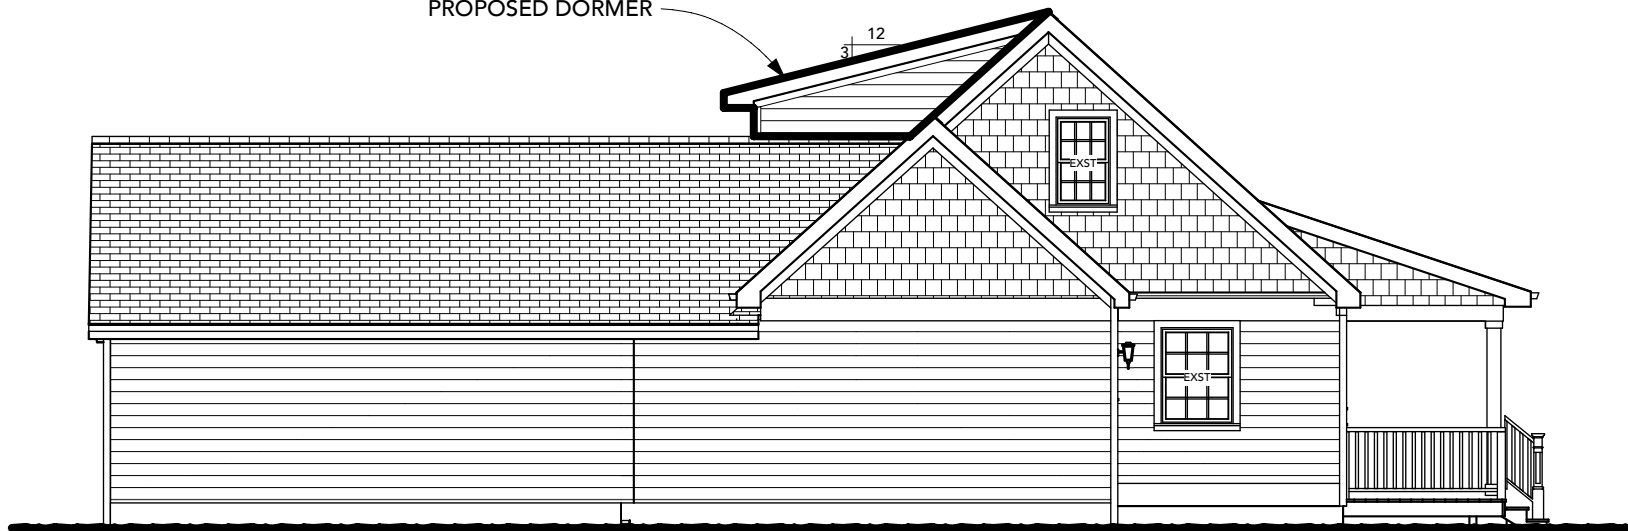

North Exterior Elevation

SCALE: 1/8" = 1'-0"

1

DOC #: 9/23/2022


Dan and Lisa Adams
1016 Daniel Street
Ann Arbor, MI 48104



MEADOWLARK
3250 West Liberty
Ann Arbor, MI 48103
Office: (734) 332-1500

DATE:
9/23/22

ZBA 05

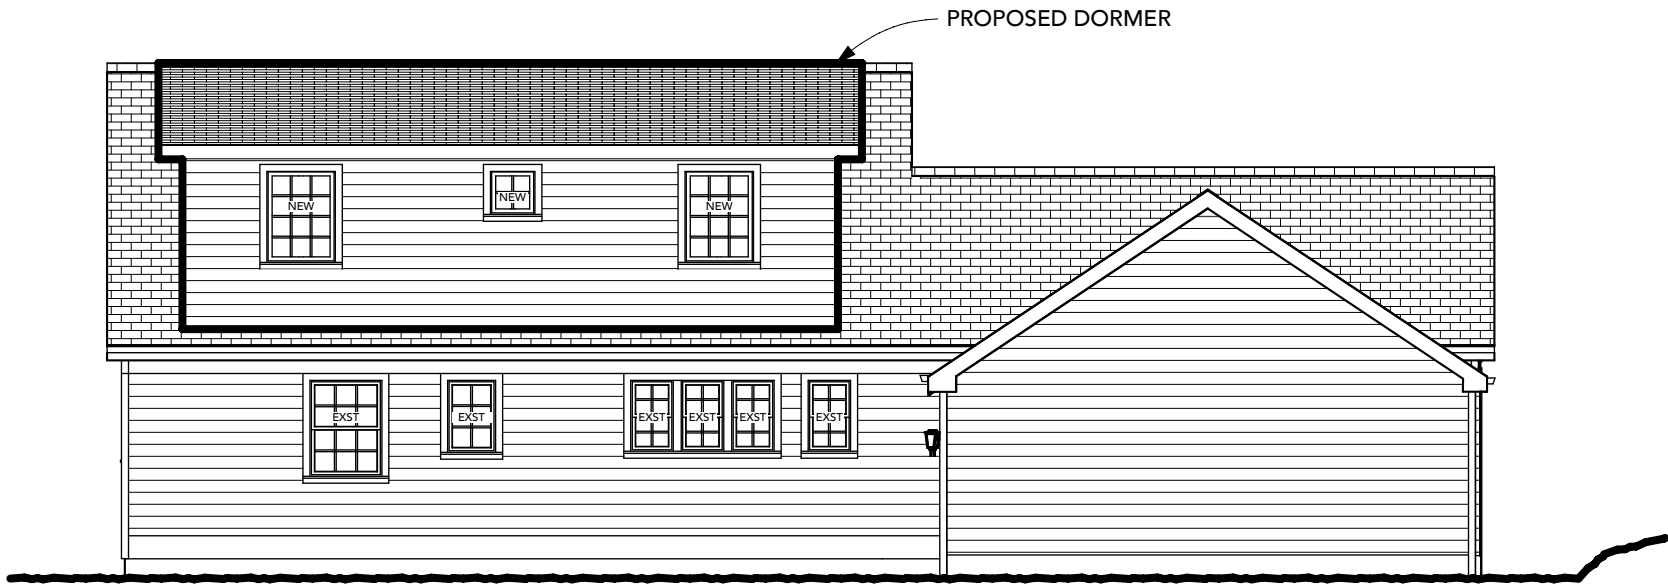

East Exterior Elevation

SCALE: 1/8" = 1'-0"

2

DOC #:
9/23/2022

Dan and Lisa Adams
1016 Daniel Street
Ann Arbor, MI 48104




MEADOWLARK

3250 West Liberty
Ann Arbor, MI 48103
Office: (734) 332-1500

DATE:
9/23/22

ZBA 06

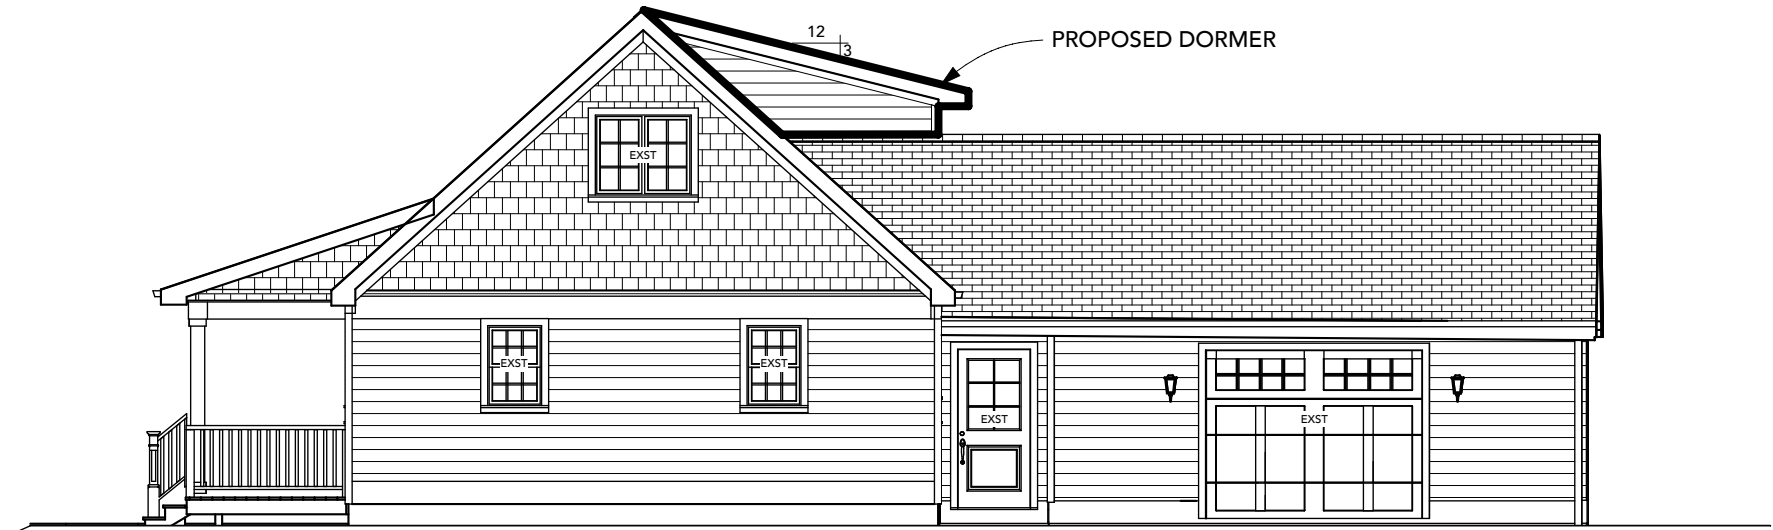

South Exterior Elevation

SCALE: 1/8" = 1'-0"

1