

PROJECT DEVELOPER

ROBERTSON BROTHERS HOMES
 6905 TELEGRAPH ROAD
 SUITE 200
 BLOOMFIELD HILLS MI, 48301
 PHONE: 248.752.7402
 ATTN: TIM LOUGHRIN

PROJECT CONSULTANTS

ATWELL, LLC
 TWO TOWNE SQUARE, SUITE 700
 SOUTHFIELD, MI 48076
 PHONE: 248.447.2000
 FAX: 248.447.2001
 ATTN: PETE HILL

VILLAGE OF ANN ARBOR

ANN ARBOR TOWNSHIP WASHTENAW COUNTY, MICHIGAN EGLE IMPACT PLANS

VERTICAL DATUM

ELEVATIONS ARE BASED ON THE NAVD 88 DATUM.

BASIS OF BEARING

STATE PLANE, MICHIGAN SOUTH, NAD 83
 BASED UPON GPS OBSERVATIONS ALONG WITH SOLUTIONS PROVIDED BY O.P.U.S.



Know what's below.

Call before you dig.
 THE LOCATION OF EXISTING UNDERGROUND UTILITIES IS NOT GUARANTEED. ONLY THE CONTRACTOR SHALL BE RESPONSIBLE FOR VERIFYING THE LOCATION OF ALL UTILITIES PRIOR TO ANY CONSTRUCTION WORK. 

NOTICE:
 CONSTRUCTION SHALL BE IN ACCORDANCE WITH THE MICHIGAN DEPARTMENT OF NATURAL RESOURCES REGULATIONS FOR THE PROTECTION OF WETLANDS. THE CONTRACTOR SHALL BE RESPONSIBLE FOR VERIFYING THE LOCATION OF ALL UTILITIES PRIOR TO ANY CONSTRUCTION WORK. THE CONTRACTOR SHALL BE RESPONSIBLE FOR VERIFYING THE LOCATION OF ALL UTILITIES PRIOR TO ANY CONSTRUCTION WORK.



SECTION 16
 TOWN 02 SOUTH, RANGE 06 EAST
 ANN ARBOR TOWNSHIP
 WASHTENAW COUNTY, MICHIGAN


ROBERTSON BROTHERS
 VILLAGE OF ANN ARBOR
 EGLE IMPACT PLANS
 COVER SHEET

DATE
 JANUARY 24TH, 2023

REVISIONS
 DRAWN BY: MB
 CHECKED BY: BS
 P.M.: PH
 JOB #: 18002264
 FILE CODE: -
 SHEET NO. 01



PROJECT VICINITY MAP
 NOT TO SCALE

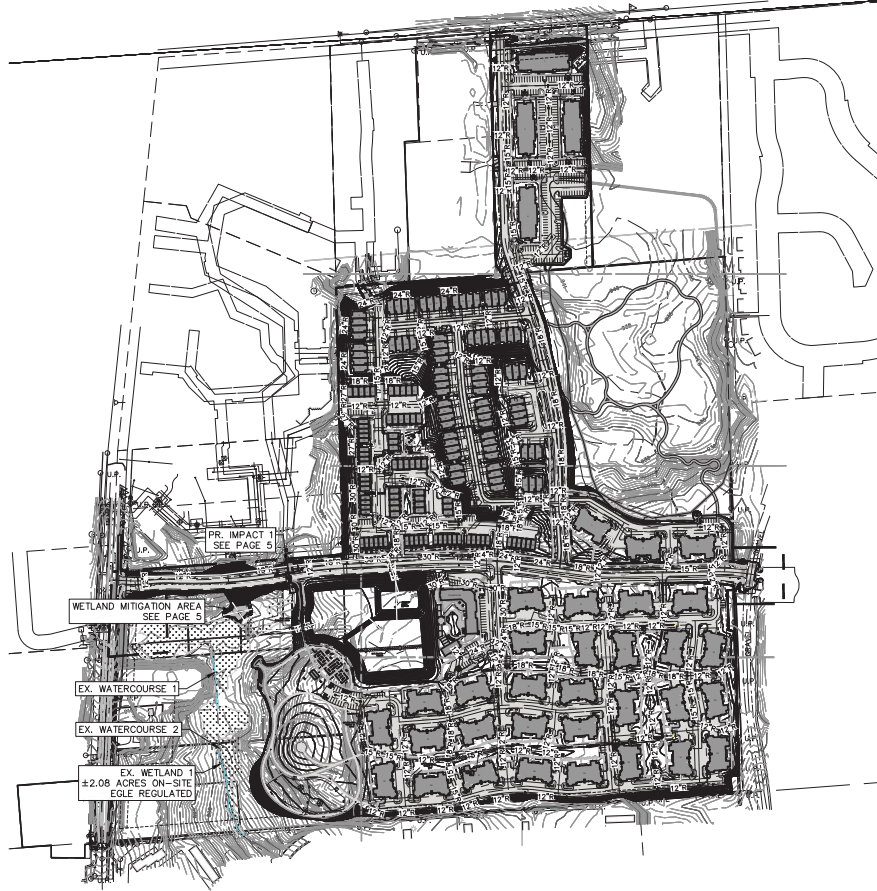

SITE LOCATION MAP
 SCALE: 1" = 200'

SHEET INDEX TABLE	
01	COVER SHEET
02	EXISTING CONDITIONS – OVERALL
03	PROPOSED CONDITIONS – OVERALL
04	PROPOSED IMPACTS
05	PROPOSED MITIGATION
06	MITIGATION TRANSECTS
07	MITIGATION DETAILS
08	MITIGATION NOTES

A:\PROJECTS\2023\01-24-23\18002264\EGLE-01-CV23-01.dwg 2/1/2023 2:30 PM MADISON BACH


JOB FILE: 18002264\EGLE-01-CV23-01

Approved: _____
 Prepared On: 06/20/2023
 Expires On: 06/20/2028

A:\18002284\DWG\PLAN SET\EGLE\18002284EGLE-02-EC.DWG, 2/07/2023, 3:31 PM, MADLINE, BACH



LEGEND	
—	BOUNDARY LINE
- - -	EXIST. EASEMENT
—	SECTION LINE
—	BOUNDARY/PROPERTY LINE
—	SECTION CORNER
—	EXIST. TREE LINE
—	EXIST. FENCE
—	EXIST. 1' CONTOUR
—	EXIST. 5' CONTOUR
—	EXIST. ASPHALT
—	EXIST. GRAVEL
—	EXIST. WATERS EDGE
—	EXIST. SOILS
—	MATCHLINE
—	EXIST. BUILDING
—	EXIST. WETLAND
—	EXIST. WETLAND BUFFER
—	SOIL BORING / TEST PIT
—	EXIST. TREE
—	EXIST. TREE (TO BE REMOVED)
—	EXIST. WATER MAIN
—	EXIST. SANITARY
—	EXIST. GAS
—	EXIST. STORM
—	EXIST. OVERHEAD ELEC. LINE
—	EXIST. OVERHEAD TELE. LINE
—	EXIST. CABLE LINE
—	EXIST. UNDERGROUND TELE. LINE
—	EXIST. CULVERT
—	EXIST. CATCH BASIN/INLET
—	EXIST. HYDRANT
—	EXIST. VALVE
—	EXIST. SANITARY SEWER
—	EXIST. UNSPECIFIED UTILITY
—	EXIST. SIGN
—	EXIST. LIGHT POLE
—	O.U.P.
—	EXIST. UTILITY POLE
—	EXISTING TELEPHONE RISER
—	EXISTING MAILBOX
—	EXISTING WELL



ATWELL
INCORPORATED
1000 SOUTHFIELD AVENUE, SUITE 200
ANN ARBOR, MICHIGAN 48106-1700
TEL: 734.769.7000

SECTION 16
TOWN 02 SOUTH, RANGE 06 EAST
ANN ARBOR TOWNSHIP
WASHTENAW COUNTY, MICHIGAN

ROBERTSON BROTHERS
VILLAGE OF ANN ARBOR
EGLE IMPACT PLANS
EXISTING CONDITIONS

DATE: JANUARY 24TH, 2023

REVISIONS

SCALE: 0" = 75' 150'
1" = 150 FEET

DRAWN BY: MB
CHECKED BY: BS
P.L.M.: PH

JOB #: 18002284
FILE CODE: -
SHEET NO. 02

Approved:
 Revised On: 06/20/2023
 Expires On: 06/20/2028

Know what's below.
Call before you dig.
THE LOCATIONS OF EXISTING UNDERGROUND UTILITIES ARE SHOWN ONLY AND HAVE NOT BEEN VERIFIED BY AN APPROVED METHOD. THE CONTRACTOR SHALL DETERMINE THE EXACT LOCATION OF EXISTING UTILITIES BEFORE CONSTRUCTION BEGINS AND SHALL BE RESPONSIBLE FOR ANY DAMAGE TO AND ALL DAMAGES WHICH MAY BE INCURRED BY THE CONTRACTOR OR ANY PERSONS ENGAGED IN THE WORK OF ANY UNDERGROUND UTILITIES, OR OF ANY OTHER STRUCTURES, OR OF ANY OTHER PERSONS.

NOTICE: CONSTRUCTION SITE SAFETY IS THE SOLE RESPONSIBILITY OF THE CONTRACTOR. THE ENGINEER SHALL BE RESPONSIBLE TO ISSUE ANY NECESSARY STOP WORK ORDERS IF THE WORK OF PERSONS ENGAGED IN THE WORK OF ANY UNDERGROUND UTILITIES, OR OF ANY OTHER STRUCTURES, OR OF ANY OTHER PERSONS, IS IN VIOLATION OF ANY APPLICABLE LAWS, ORDINANCES, OR REGULATIONS.

COPYRIGHT © 2023 ATWELL, LLC. NO REPRODUCTION OR TRANSMISSION OF THIS DOCUMENT IS PERMITTED WITHOUT THE WRITTEN CONSENT OF ATWELL, LLC.

A:\18002264\DWG\18002264.EGL.E - 03-REV.BWS 2/15/2023 2:31 PM WADSWORTH



LEGEND	
	BOUNDARY LINE
	EXIST. EASEMENT
	SECTION LINE
	BOUNDARY/PROPERTY LINE
	EXIST. SETBACK
	EXIST. TREE LINE
	EXIST. CURB AND GUTTER
	EXIST. FENCE
	EXIST. RAILROAD
	EXIST. GRAVEL
	EXIST. BUILDING
	EXIST. WATER EDGE
	EXIST. WETLAND BUFFER
	EXIST. WETLAND
	EXIST. WATER MAIN
	EXIST. SANITARY
	EXIST. STORM
	EXIST. OVERHEAD ELEC. LINE
	EXIST. OVERHEAD TELE. LINE
	EXIST. CULVERT
	EXIST. CATCH BASIN/INLET
	EXIST. HYDRANT
	EXIST. VALVE
	EXIST. SANITARY SEWER
	EXIST. UNSPECIFIED UTILITY
	EXIST. UTILITY POLE
	O.U.P.
	PROP. BUILDING
	PROP. SETBACK
	PROP. BACK/EDGE CURB
	PROP. ROAD CENTERLINE
	PROP. PARKING STRIPE
	PROP. R.O.W. LINE
	PROP. LOT LINE
	PROP. ROAD CENTERLINE
	PROP. WALK
	PROP. ASPH.
	PROP. WOODCHIP PATH
	PROP. COMPACTED STONE
	PROP. WETLAND IMPACT
	PROP. WETLAND MITIGATION AREA
	PR. MINOR CONTOUR
	PR. MAJOR CONTOUR

Know what's below.
Call before you dig.
 THE LOCATION OF EXISTING UNDERGROUND UTILITIES MAY ONLY BE DETERMINED BY CALLING 811. CALLERS MUST BE RESPONSIBLY INFORMED BY THE CONTRACTOR SHALL DETERMINE THE EXACT LOCATION OF ALL EXISTING UTILITIES BEFORE CONSTRUCTION WORK. CALLERS TO BE FULLY RESPONSIBLE FOR ANY AND ALL DAMAGES WHICH MUST BE REPAIRED BY THE CONTRACTOR AND PRESERVE, REPAIR AND ALL UNDERGROUND UTILITIES.

NOTICE: CONSTRUCTION ACTIVITY IS THE SOLE RESPONSIBILITY OF THE CONTRACTOR. THE CONTRACTOR SHALL BE RESPONSIBLE TO OBTAIN ANY AND ALL NECESSARY PERMITS AND TO OBTAIN THE SERVICES OF ANY NECESSARY PROFESSIONALS FOR ANY OTHER REASONS.

Copyright © 2023 Atwell LLC. All rights reserved. No part of this document may be reproduced without the written consent of Atwell LLC.

ATWELL
 CONSULTING ENGINEERS & ARCHITECTS
 100 SOUTHFIELD AVENUE, SUITE 700
 SOUTHFIELD, MI 48076
 248.447.1000

ROBERTSON BROTHERS
 VILLAGE OF ANN ARBOR
 EGLE IMPACT PLANS
 PROPOSED CONDITIONS - OVERALL

SECTION 16
 TOWN 02 SOUTH, RANGE 06 EAST
 ANN ARBOR TOWNSHIP
 WASHTENAW COUNTY, MICHIGAN

DATE
 JANUARY 24TH, 2023

REVISIONS




SCALE 0' 75' 150'

1" = 150 FEET

DRAWN BY: MB
 CHECKED BY: BS
 P.M.: PH
 JOB #: 18002264
 FILE CODE: -
 SHEET NO. **03**

Approved: _____
 Revised On: 06/20/2023
 Expires On: 06/20/2028

A:\PROJECTS\2023\23-0001\23-0001-03-IMPACTS\23-0001-03-IMPACTS_21.01.2023_2.32.dwg MADELINE BLACK

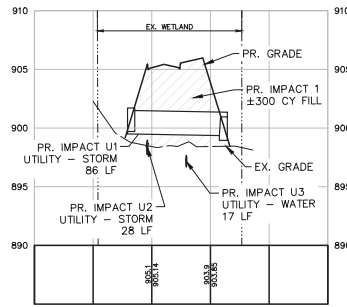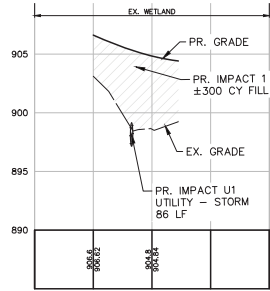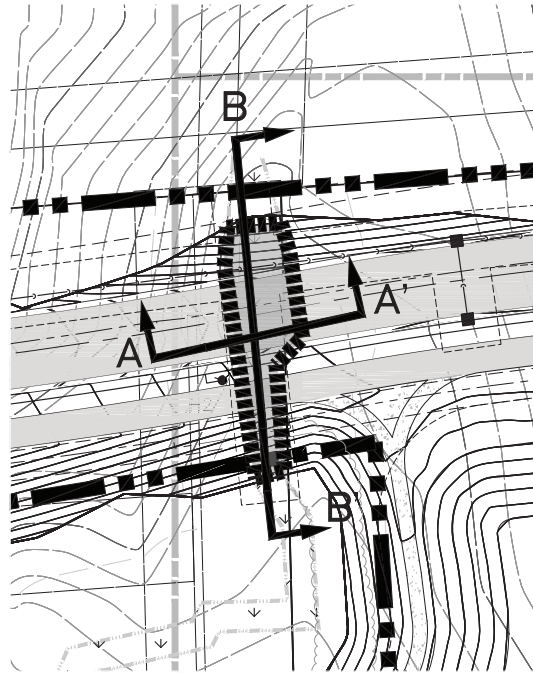

LEGEND	
	BOUNDARY LINE
	EXIST. EASEMENT
	SECTION LINE
	BOUNDARY/PROPERTY LINE
	EXIST. TREE LINE
	EXIST. CURB AND GUTTER
	EXIST. FENCE
	EXIST. RAILROAD
	EXIST. GRAVEL
	EXIST. BUILDING
	EXIST. WATER EDGE
	EXIST. WETLAND BUFFER
	EXIST. WETLAND
	EXIST. WATER MAIN
	EXIST. SANITARY
	EXIST. STORM
	EXIST. OVERHEAD ELEC. LINE
	EXIST. OVERHEAD TELE. LINE
	EXIST. CULVERT
	EXIST. CATCH BASIN/INLET
	EXIST. VALVE
	EXIST. SANITARY SEWER
	EXIST. UNSPECIFIED UTILITY
	EXIST. UTILITY POLE
	PROP. BUILDING
	PROP. SETBACK
	PROP. BACK/EDGE CURB
	PROP. ROAD CENTERLINE
	PROP. PARKING STRIPE
	PROP. R.O.W. LINE
	PROP. LOT LINE
	PROP. ROAD CENTERLINE
	PROP. WALK
	PROP. ASPH.
	PROP. WOODCHIP PATH
	PROP. COMPACTED STONE
	PROP. WETLAND IMPACT
	PROP. WETLAND MITIGATION AREA
	PR. MINOR CONTOUR
	PR. MAJOR CONTOUR

Impact Number	Natural Feature	Natural Feature Type	Impact Type	Culvert/Pipe Type	Culvert/Pipe length (FT)	Permanent Impact Area (SF)	Impact Area (AC)	Permanent Wetland Fill (CY)	Permanent Wetland Cut (CY)	Rip-Rap/Gravel (CY)
1	Wetland 1	Emergent/Scrub-Shrub	Wetland Fill	-	-	1,445.5	0.03	300	-	-
U1	Wetland 1	Emergent/Scrub-Shrub	Utility - Storm	18" RCP	85	-	-	-	-	-
U2	Wetland 1	Emergent/Scrub-Shrub	Utility - Storm	15" RCP	28	-	-	-	-	-
U3	Wetland 1	Emergent/Scrub-Shrub	Utility - Water	12" DI	17	-	-	-	-	-
Totals					130.00	1,445.50	0.03	300	0	0



Know what's below.
Call before you dig.

THE LOCATION OF EXISTING AND PROPOSED UTILITIES MAY VARY AND HAVE NOT BEEN INDEPENDENTLY VERIFIED BY THE CONTRACTOR. THE CONTRACTOR SHALL OBTAIN THE EXACT LOCATION OF ALL UTILITIES BEFORE CONSTRUCTION. ANY AND ALL DAMAGES WHICH MUST BE REPAIRED BY THE CONTRACTOR SHALL BE THE RESPONSIBILITY OF THE CONTRACTOR. THE CONTRACTOR SHALL BE RESPONSIBLE FOR ALL PERMITS AND ALL UNDERGROUND UTILITIES.

NOTICE: CONSTRUCTION OF THIS PROJECT IS THE SOLE RESPONSIBILITY OF THE CONTRACTOR. THE ENGINEER SHALL BE RESPONSIBLE FOR DESIGN AND THE CONTRACTOR SHALL BE RESPONSIBLE FOR CONSTRUCTION. THE ENGINEER SHALL NOT BE RESPONSIBLE FOR ANY DAMAGE TO EXISTING UTILITIES OR STRUCTURES OR ANY OTHER DAMAGE.

Copyright © 2023 Atwell LLC. All rights reserved. WITHOUT THE WRITTEN CONSENT OF ATWELL LLC.

ATWELL
www.atwell.com
1100 W. WASHINGTON ST., SUITE 200
ANN ARBOR, MI 48106
734.764.1000

SECTION 16
TOWN OF SOUTH RANGE 06 EAST
ANN ARBOR TOWNSHIP
WASHTENAW COUNTY, MICHIGAN

ROBERTSON BROTHERS
VILLAGE OF ANN ARBOR
EGLE IMPACT PLANS
PROPOSED IMPACTS

DATE: JANUARY 24TH, 2023




REVISIONS

SCALE 0 10 20
1" = 20 FEET

DRAWN BY: MB
CHECKED BY: BS
P.M.: PH
JOB #: 18002264
FILE CODE: -
SHEET NO. 04

Approved:
Issued On: 06/20/2023
Expires On: 06/20/2028

A:\18022264\DWG\18022264-04-MIT.DWG, 2/12/2023, 2:33 PM, MADELINE BAUM

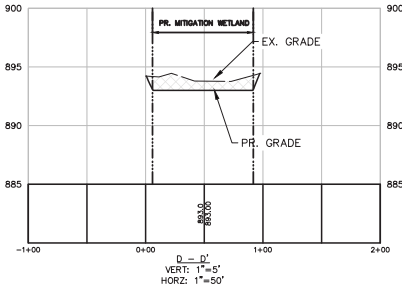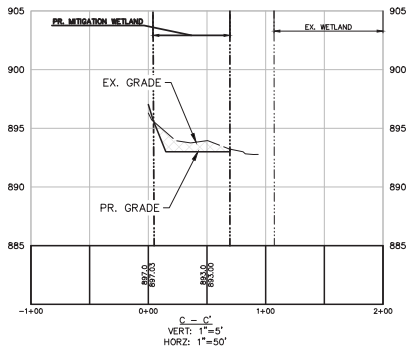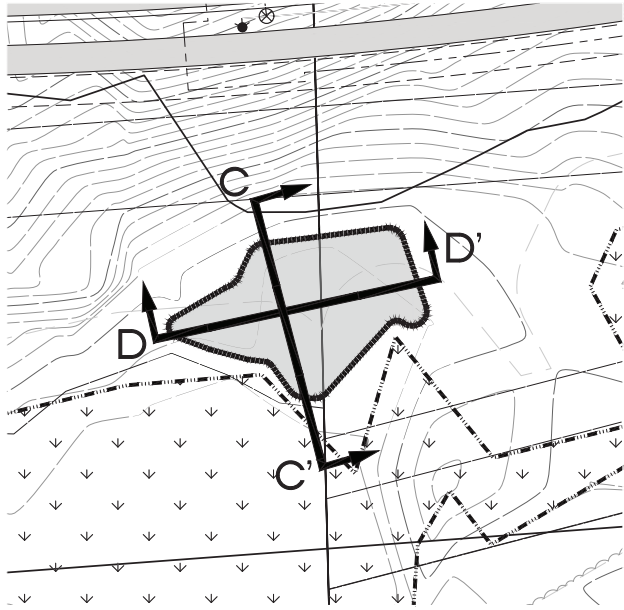

LEGEND	
	BOUNDARY LINE
	EXIST. EASEMENT
	SECTION LINE
	BOUNDARY/PROPERTY LINE
	EXIST. SETBACK
	EXIST. TREE LINE
	EXIST. CURB AND GUTTER
	EXIST. FENCE
	EXIST. RAILROAD
	EXIST. GRAVEL
	EXIST. BUILDING
	EXIST. WATER EDGE
	EXIST. WETLAND BUFFER
	EXIST. WETLAND
	PROP. BUILDING
	PROP. SETBACK
	PROP. BACK/EDGE CURB
	PROP. ROAD CENTERLINE
	PROP. PARKING STRIPE
	PROP. R.O.W. LINE
	PROP. LOT LINE
	PROP. ROAD CENTERLINE
	PROP. WALK
	PROP. ASPH.
	PROP. WOODCHIP PATH
	PROP. COMPACTED STONE
	PROP. WETLAND IMPACT
	PROP. WETLAND MITIGATION AREA



Know what's below.
Call before you dig.

THE LOCATION OF EXISTING UNDERGROUND UTILITIES MAY ONLY BE DETERMINED BY THE CONTRACTOR'S RESPONSIBILITY TO VERIFY THE LOCATION OF ALL UTILITIES PRIOR TO ANY CONSTRUCTION WORK. THE CONTRACTOR SHALL OBTAIN THE EXACT LOCATION OF ALL UTILITIES PRIOR TO ANY CONSTRUCTION WORK. THE CONTRACTOR SHALL BE FULLY RESPONSIBLE FOR ANY AND ALL DAMAGES WHICH MUST BE REPAIRED BY THE CONTRACTOR'S NEGLIGENCE, OMISSIONS, AND PRESUMPTIONS AND ALL UNDERGROUND UTILITIES.

NOTICE: CONSTRUCTION OF ANY TYPE IS THE SOLE RESPONSIBILITY OF THE CONTRACTOR. THE CONTRACTOR SHALL BE RESPONSIBLE FOR OBTAINING ALL NECESSARY PERMITS FROM THE ENGINEER SHALL BE RESPONSIBLE FOR OBTAINING ALL NECESSARY PERMITS FROM THE STATE OF MICHIGAN PRIOR TO THE WORK OF RECORD BEING IN THE HANDS OF ANY MEMBER OF THE CONTRACTOR'S STAFF OR ANY OTHER PERSONS.

Copyright © 2023 Atwell LLC. All rights reserved. No part of this document may be reproduced without the written consent of Atwell LLC.

ATWELL
CONSULTING ENGINEERS
1100 SOUTHFIELD AVENUE, SUITE 700
ANN ARBOR, MI 48106-1700
248.447.2000

SECTION 16	TOWN 02 SOUTH, RANGE 06 EAST	ANN ARBOR TOWNSHIP
ROBERTSON BROTHERS	VILLAGE OF ANN ARBOR	WASHTENAW COUNTY, MICHIGAN
	EGLI IMPACT PLANS	
	PROPOSED WETLAND MITIGATION	
DATE	JANUARY 24TH, 2023	
REVISIONS		
SCALE	0 10 20 1" = 20 FEET	
DRAWN BY:	MB	
CHECKED BY:	BS	
P.M.:	PH	
JOB #:	18022264	
FILE CODE:	-	
SHEET NO.:	05	

Approved: _____
Issued On: 06/20/2023
Expires On: 06/20/2025

SCRUB-SHRUB &
EMERGENT
MITIGATION WETLAND
±0.068 ACRES
(±2,962.08 SF)

811
Know what's below.
Call before you dig.

THE LOCATIONS OF EXISTING UNDERGROUND UTILITIES ARE ONLY AS APPLICABLE AND NOT GUARANTEED. THE CONTRACTOR SHALL VERIFY THE ACCURACY OF THESE DATA BY THE CONTRACTOR SHALL DETERMINE THE EXACT LOCATION OF ALL EXISTING UTILITIES BEFORE CONSTRUCTION BEGINS AND NOTIFY THE ENGINEER IMMEDIATELY OF ANY AND ALL DAMAGES WHICH MUST BE REPAIRED BY THE CONTRACTOR. FAILURE TO DO SO SHALL BE AT THE CONTRACTOR'S RISK AND ALL UNDERGROUND UTILITIES.

NOTICE: CONSTRUCTION SITE SAFETY IS THE SOLE RESPONSIBILITY OF THE OWNER AND THE ENGINEER SHALL BE RESPONSIBLE FOR THE SAFETY OF THE WORK OF PERSONS ENGAGED IN THE WORK OF ANY OTHER STRUCTURES, OR OF ANY OTHER PERSONS.

COPYRIGHT ©2023 ATWELL LLC. NO REPRODUCTION OR TRANSMISSION WITHOUT THE WRITTEN CONSENT OF ATWELL LLC.



SECTION 16
TOWN 02 SOUTH, RANGE 06 EAST
ANN ARBOR TOWNSHIP
WASHTENAW COUNTY, MICHIGAN


ROBERTSON BROTHERS
VILLAGE OF ANN ARBOR
ECOL. IMPACT PLANS
MITIGATION TRANSECTS

DATE: JANUARY 24TH, 2023

REVISIONS	
SCALE	0 25 50
1" = 5 FEET	


DRAWN BY: MB
CHECKED BY: BS
P.M.: PH
JOB #: 18002284
FILE CODE: --
SHEET NO. 06

Approved:
Revised On: 06/20/2023
Expires On: 06/20/2028

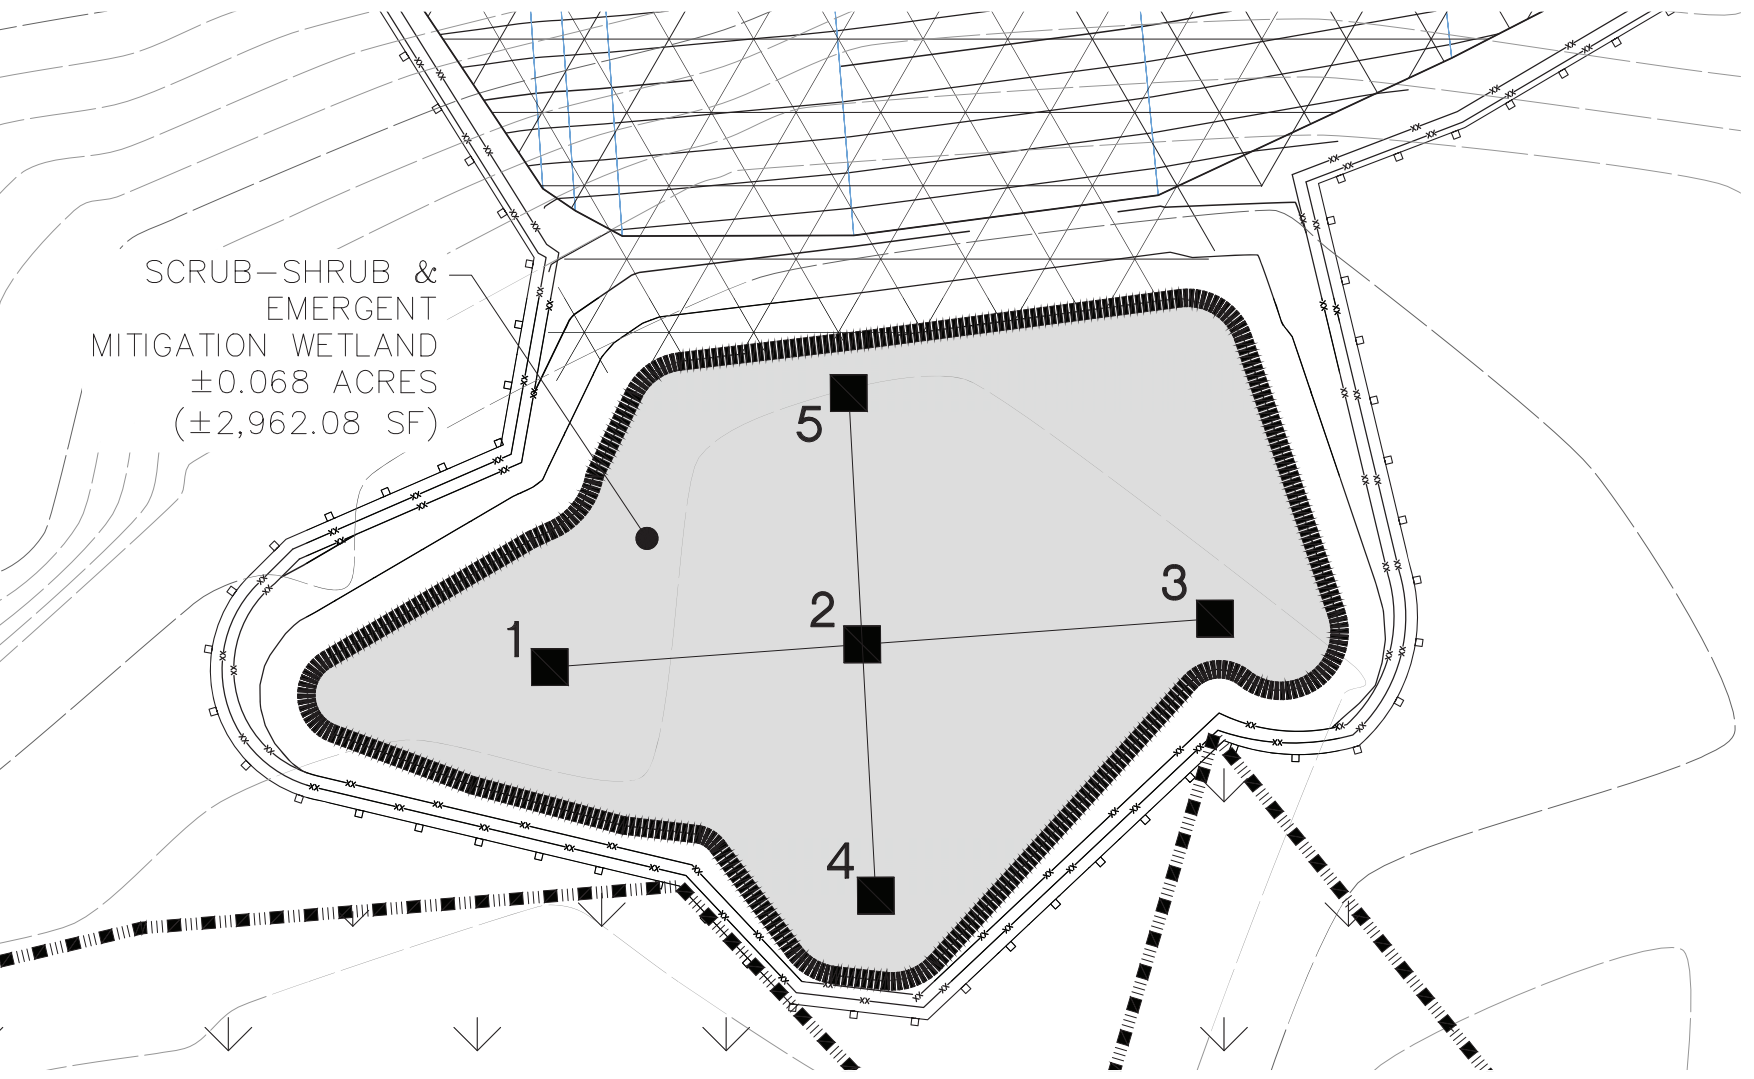

LEGEND	
	BOUNDARY LINE
	EXIST. MINOR CONTOUR
	EXIST. MAJOR CONTOUR
	EXIST. WETLAND
	PR. MINOR CONTOUR
	PR. MAJOR CONTOUR
	PR. WETLAND MITIGATION AREA
	PR. TRANSECT WITH SAMPLE PLOT


A:\18002284\DWG\PLAN SET\16\18002284ECL-05-MITIG.PLAN 2/17/2023 2:34 PM MAGDALENE BACH

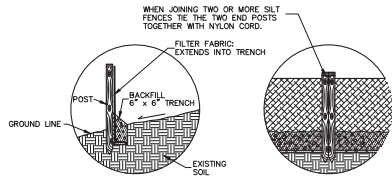

GEOTEXTILE SILT FENCE
NO SCALE


SESC NOTES:

1. ALL NECESSARY WASHTENAW COUNTY SOIL EROSION CONTROL PERMITS WILL BE SECURED PRIOR TO CONSTRUCTION.
2. NPDES PERMITS WILL BE SECURED PRIOR TO CONSTRUCTION.
3. CONTRACTOR IS TO MAINTAIN SOIL EROSION CONTROL FENCING AS REQUIRED BY WASHTENAW COUNTY SOIL EROSION CONTROL.
4. ALL BERMS PROPOSED ARE TO BE COMPACTED.
5. INSPECTION OF THE HYDROLOGY CONDITIONS ARE REQUIRED WEEKLY IN THE EARLY GROWING SEASON BY WETLAND CONSULTANT AND MONTHLY OR AFTER LARGE STORM EVENTS IN THE LATER GROWING SEASON. ADJUSTMENTS TO THE CONTROL STRUCTURES WILL BE MADE TO PROVIDE FOR THE APPROPRIATE SATURATION CONDITIONS.
6. AN AS-BUILT PLAN SURVEY IS REQUIRED AFTER CONSTRUCTION TO INSURE THE MITIGATION AREA IS MET.

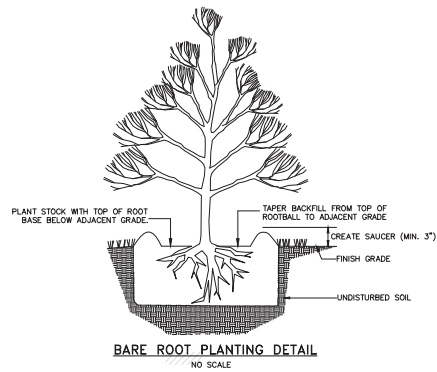

BARE ROOT PLANTING DETAIL
NO SCALE

R

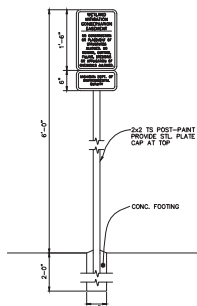

CONSERVATION EASEMENT SIGN
PER SDES
NO SCALE

EMERGENT WETLANDS SEED MIX

Emergent Wetland Seed Mix

Botanical Name	Common Name	Ounces/Acre
Permanent Grasses/Sedges/Rushes:		
<i>Bolboschoenus fluviatilis</i>	River Bulrush	1.00
<i>Carex comosa</i>	Bristly Sedge	2.50
<i>Carex lacustris</i>	Common Lake Sedge	0.25
<i>Carex lurida</i>	Bottlebrush Sedge	4.00
<i>Carex stricta</i>	Common Tussock Sedge	1.00
<i>Carex vulpinoidea</i>	Brown Fox Sedge	6.00
<i>Eleocharis palustris</i>	Great Spike Rush	1.00
<i>Juncus effusus</i>	Common Rush	1.00
<i>Leersia oryzoides</i>	Rice Cut Grass	3.00
<i>Schoenoplectus acutus</i>	Hard-stemmed Bulrush	2.50
<i>Schoenoplectus americanus</i>	Chaimmaker's Rush	3.00
<i>Schoenoplectus tabernaemontani</i>	Softstem Bulrush	6.00
	Total	31.25 oz/acre

Temporary Cover:

<i>Avena sativa</i>	Common Oat	360.00
<i>Lolium multiflorum</i>	Annual Rye	100.00
	Total	460.00 oz/acre

Forbs:

<i>Acorus americanus</i>	Sweet Flag	0.50
<i>Alisma spp.</i>	Water Plantain (Various Mix)	2.00
<i>Asclepias incarnata</i>	Swamp Milkweed	1.50
<i>Cephalanthus occidentalis</i>	Buttonbush	6.00
<i>Decodon verticillatus</i>	Swamp Loosestrife	0.50
<i>Eutrochium maculatum</i>	Spotted Joe-Pye Weed	0.50
<i>Hibiscus spp.</i>	Rosemallow (Various Mix)	4.00
<i>Iris virginica</i>	Blue Flag	6.00
<i>Lobelia cardinalis</i>	Cardinal Flower	0.25
<i>Lobelia siphilitica</i>	Great Blue Lobelia	0.25
<i>Lycopus americanus</i>	Common Water Horehound	0.25
<i>Mimulus ringens</i>	Monkey Flower	1.00
<i>Peltandra virginica</i>	Arrow Arum	16.00
<i>Penthorum sedoides</i>	Ditch Stonecrop	0.50
<i>Polygonum spp.</i>	Pinkweed (Various Mix)	0.50
<i>Pontederia cordata</i>	Pickereel Weed	10.00
<i>Sagittaria latifolia</i>	Common Arrowhead	2.00
<i>Sparganium eurycarpum</i>	Common Bur Reed	6.00
<i>Verbena hastata</i>	Blue Vervain	1.00
	Total	34.38 lbs/acre

Note: *Schoenoplectus americanus* to be removed from seed mix.

PLANTING SCHEDULE: WETLAND MITIGATION

Zone	Common Name	Scientific name	Plant	Number of Shrubs / Pounds of Wetland Seed Mix	Acres to be Seeded
				Qty.	AC
Shrub	Winterberry	<i>Ilex verticillata</i>	BR	4	
	Ninebark	<i>Physocarpus opulifolius</i>	BR	4	
	Red Twig Dogwood	<i>Cornus stolonifera</i>	BR	4	
	Meadowsweet	<i>Spiraea alba</i>	BR	4	
	Nannyberry	<i>Viburnum lentago</i>	BR	4	
Total				20	
	Wetland Seed Mix		Mix lbs.	1.36	0.068
	Annual Rye Cover Crops Seed Mix		Mix lbs.	2.04	0.068

Seed: Wetland seed mix available from Ernst Conservation Seeds, Inc. 8884 Mercer Pike, Meadville PA 16335.

Notes: All shrub vegetation is to be in the form of 24"-36" bare root (BR) or container.

All shrubs to be evenly spaced within mitigation area

If an exact planting species cannot be found, a suitable replacement will be used based upon approval from consultant and EGLE.

Wetland Seeding Rate: 20 lb. per acre, or 1/2 lb. per 1,000 sq. ft.

Cover Crop Seeding Rate: Mix 30 lb. per acre annual rye with wetland seed mix.



Know what's below.
Call before you dig.

THE LOCATION OF EXISTING UNDERGROUND UTILITIES ARE NOT KNOWN AND HAVE NOT BEEN IDENTIFIED BY THE OWNER. THE CONTRACTOR SHALL DETERMINE THE EXACT LOCATION OF ALL EXISTING UTILITIES BEFORE CONSTRUCTION BEGINS AND NOTIFY THE UTILITY OWNERS. THE CONTRACTOR SHALL BE RESPONSIBLE FOR THE SAFETY OF THE WORK OF PERSONS ENGAGED IN THE WORK OF ANY UTILITY STRUCTURES, OR OF ANY OTHER PERSONS.

NOTICE: CONSTRUCTION SITE SAFETY IS THE SOLE RESPONSIBILITY OF THE CONTRACTOR. THE CONTRACTOR SHALL BE RESPONSIBLE FOR THE SAFETY OF THE WORK OF PERSONS ENGAGED IN THE WORK OF ANY UTILITY STRUCTURES, OR OF ANY OTHER PERSONS. COPYRIGHT © 2023 ATWELL LLC. NO REPRODUCTION OR TRANSMISSION WITHOUT THE WRITTEN CONSENT OF ATWELL LLC.



SECTION 16
TOWN OF SOUTH, RANGE 06 EAST
ANN ARBOR TOWNSHIP
WASHTENAW COUNTY, MICHIGAN

ROBERTSON BROTHERS
VILLAGE OF ANN ARBOR
EGLE IMPACT PLANS
MITIGATION DETAILS

DATE: JANUARY 24TH, 2023

REVISIONS
SCALE: 0' 0" TO 10'
1" = 10 FEET
DRAWN BY: MB
CHECKED BY: BS
P.M.: PH
JOB #: 19020284
FILE CODE: --
SHEET NO. 07

Approved:
Revised On: 06/20/2023
Expire On: 06/20/2028

